

DRAWING LIST


PA 0000	COVER SHEET + SITE LOCATION	N.T.S
PA 1000	SITE PLAN EXISTING	1:400
PA 1001	SITE PLAN PROPOSED	1:400
PA 1100	DEMOLITION PLAN	1:400

SITE A: RESEARCH AND RESOURCE CENTRE

PA 2001	B 1 FLOOR PLAN	1:200
PA 2002	B 2 FLOOR PLAN	1:200
PA 2101	LEVEL 1 PLAN	1:200
PA 2102	LEVEL 2 PLAN	1:200
PA 2103	LEVEL 3 PLAN	1:200
PA 2104	LEVEL 4 PLAN	1:200
PA 2105	LEVEL 5 PLAN	1:200
PA 2106	LEVEL 6 PLAN	1:200
PA 2107	LEVEL 7 PLAN	1:200
PA 2108	ROOF PLAN	1:200
PA 3100	ELEVATIONS	1:200
PA 3101	ELEVATIONS	1:200
PA 3200	SECTIONS	1:200
PA 3201	SECTIONS	1:200
PA 3202	ESD SECTION	1:200
PA 3300	PHOTOMONTAGE 1	N.T.S
PA 3301	PHOTOMONTAGE 2	N.T.S
PA 3302	PHOTOMONTAGE 3	N.T.S
PA 3800	SHADOW DIAGRAMS 1	N.T.S
PA 3801	SHADOW DIAGRAMS 2	N.T.S
PA 3802	SHADOW DIAGRAMS 3	N.T.S
PA 4200	MATERIALS BOARD	N.T.S

SITE B: CARPARKING TO RESEARCH AND RESOURCE CENTRE

PA 2120	GROUND FLOOR PLAN	1:250
PA 3120	ELEVATIONS AND SECTION	1:250
PA 4120	PHOTOMONTAGE 1	N.T.S
PA 4121	PHOTOMONTAGE 2	N.T.S

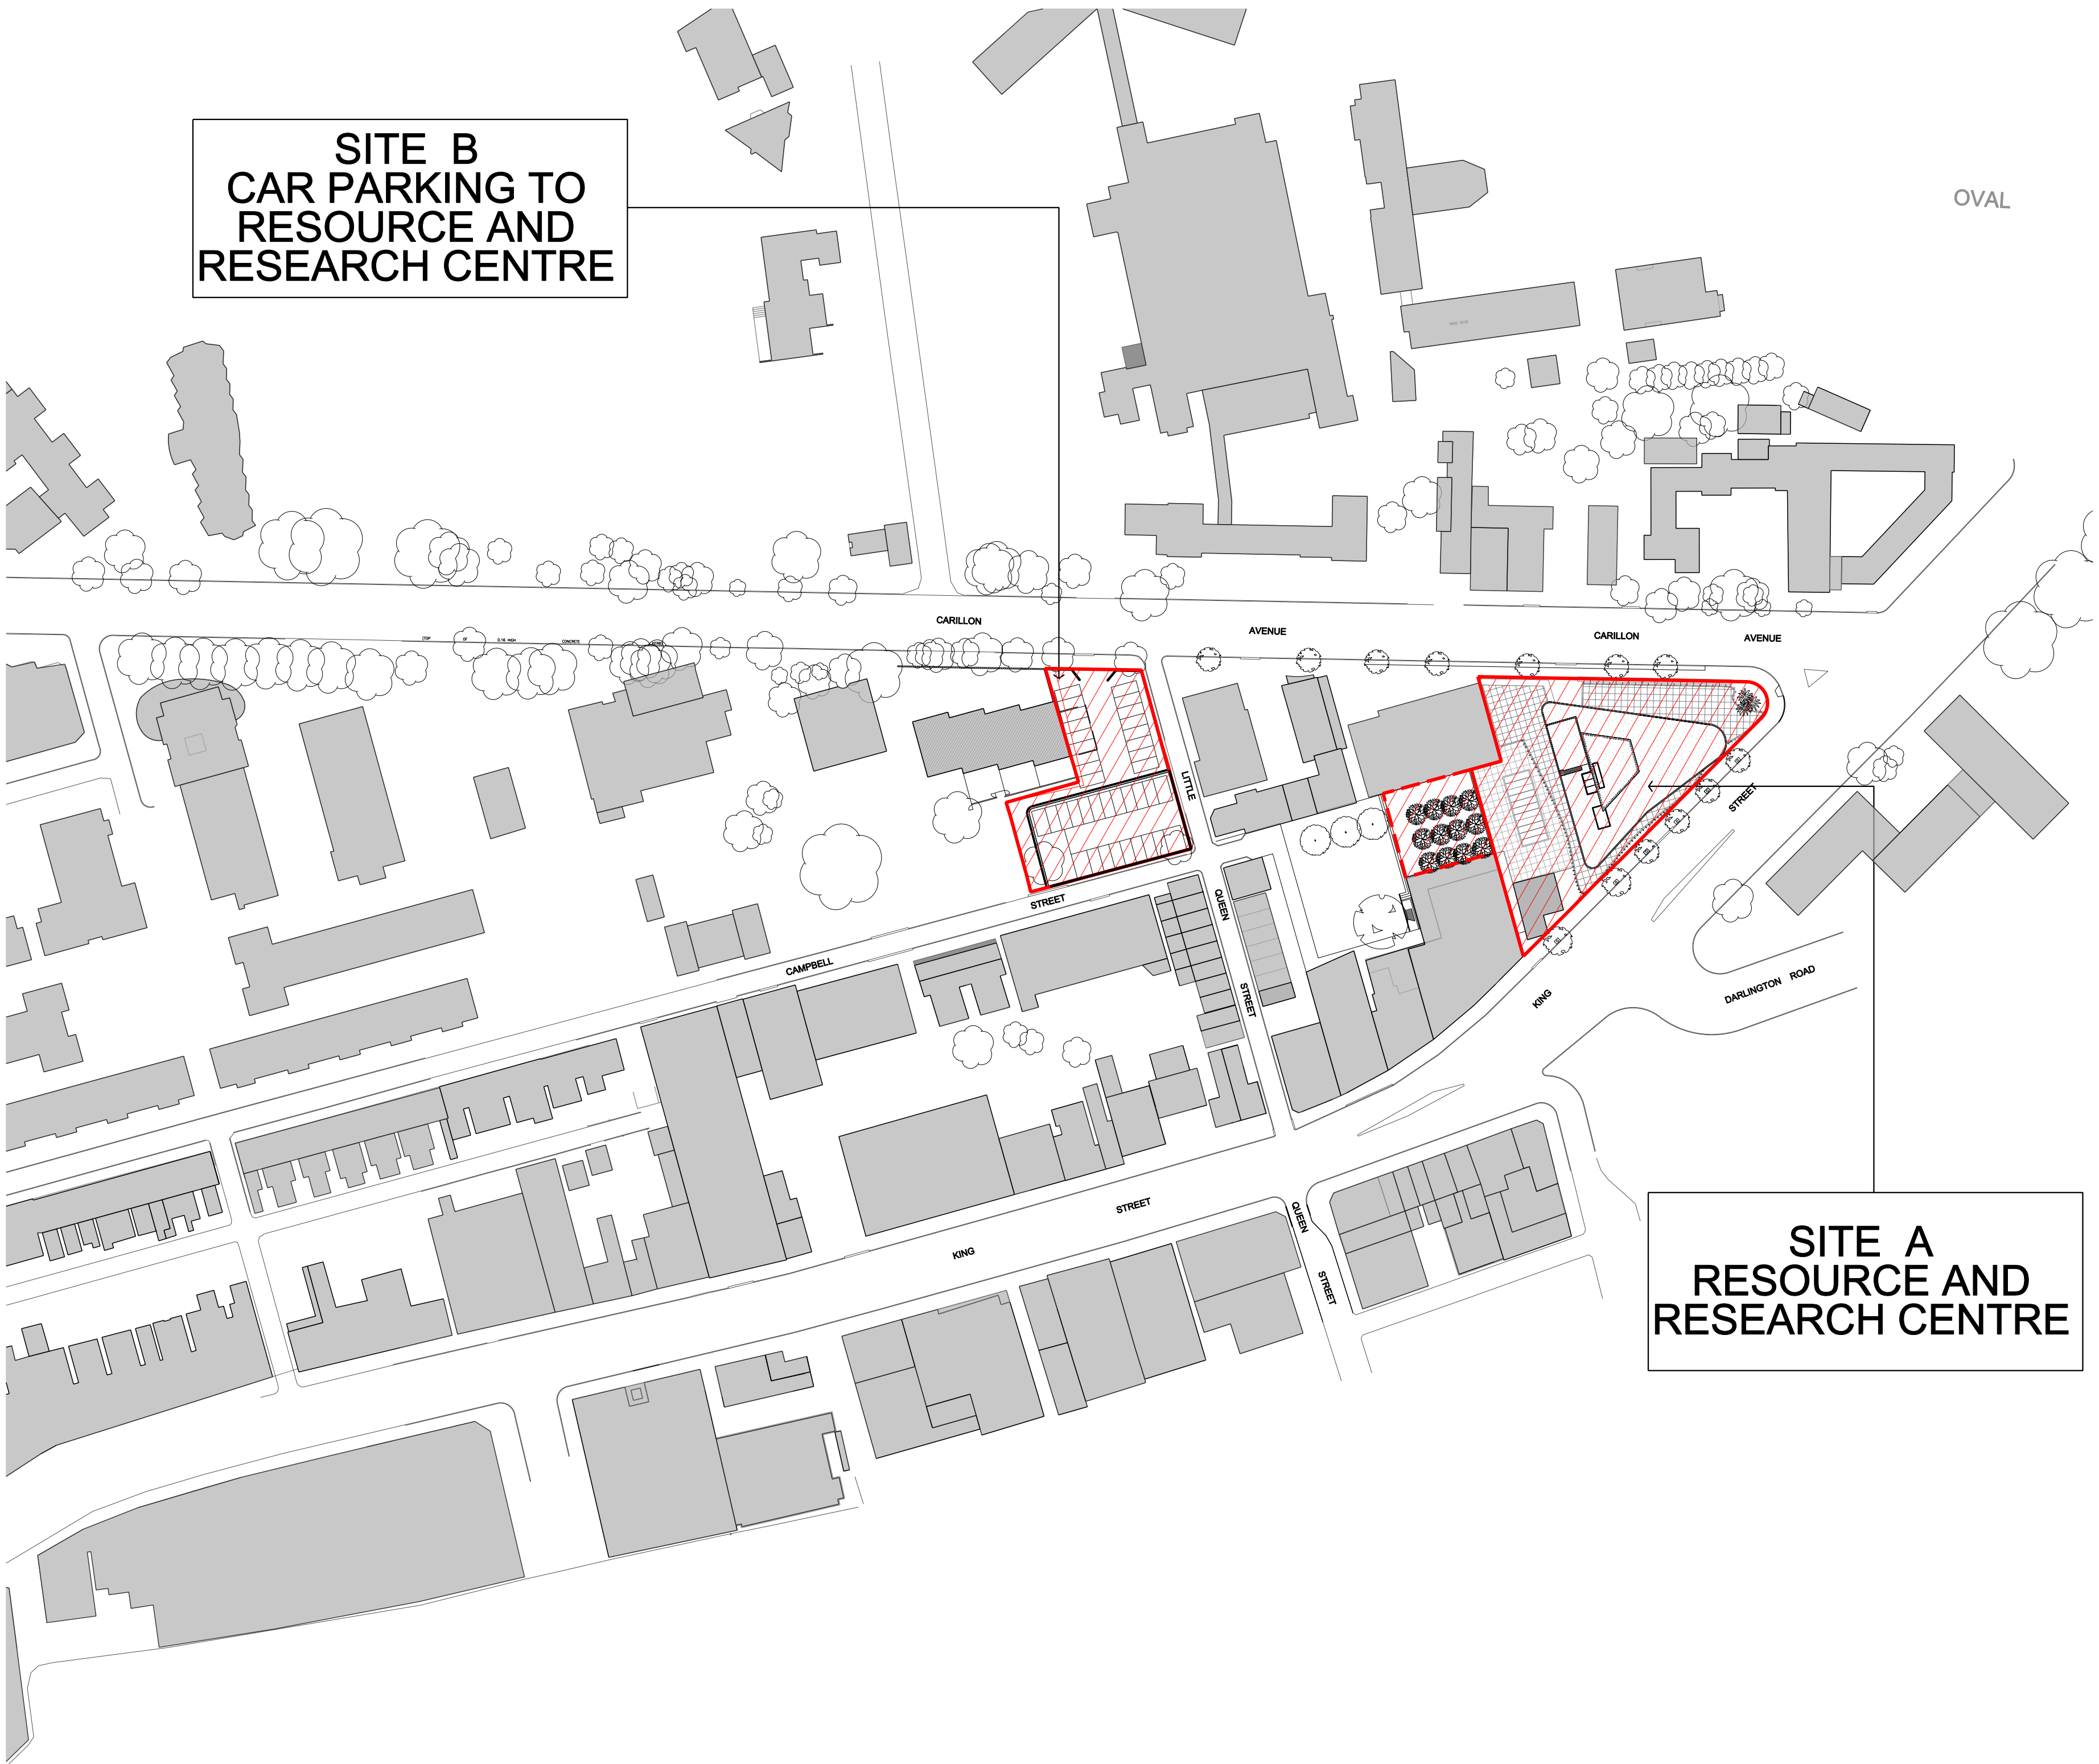

Revisions			Ver		App'd	
No	Date	Description				
A	09/10/09	PROJECT APPLICATION ISSUE	JG	ML		
Do not scale drawings. Use figured dimensions only. Check & verify levels and dimensions on site prior to the commencement of any work, the preparation of shop drawings or the fabrication of components.						
This drawing is the copyright of Allen Jack + Cottier Architects and is protected under the Copyright Act 1968. Do not alter, reproduce or transmit in any form, or by any means without the express permission of Allen Jack + Cottier Architects.						
Nominated Architects: Keith Cottier AM 2264, Glyn N Evans 2839, Michael Heenan 5264, Peter Ireland 6661, Reginald Smith 3312, Peter Stronath 3312.						

Site Location Plan

Client
MOORE THEOLOGICAL COLLEGE

Architect
ALLEN JACK+COTTIER
79 Myrtle Street Chippendale NSW 2008 AUSTRALIA
ph +61 2 9311 8222 fx +61 2 9311 8200 ABN 53 003 782 250

Project
MOORE COLLEGE RESOURCE
AND RESEARCH CENTRE
1 KING STREET NEWTOWN

Proj No. 09027

Drawing Title
COVER SHEET +
SITE LOCATION

Drawing Status
PROJECT APPLICATION

Scale
N.T.S

Drawing No
PA 0000

Issue
A

