



KEY PLAN

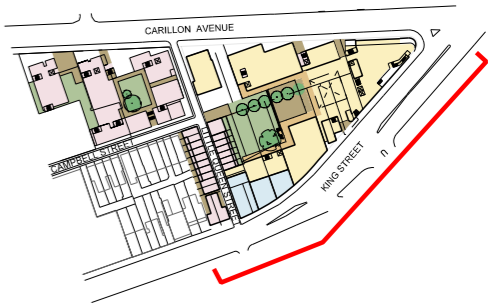

LEGEND

- LANDSCAPE AREA
- RETAIL USES
- RESIDENTIAL USES
- ACADEMIC USES
- HARD PAVED LANDSCAPED AREA
- ROOF TERRACES + BALCONIES ETC
- CARPARKING + ACCESS
- ROOF
- RETAINED EXISTING BUILDING FABRIC

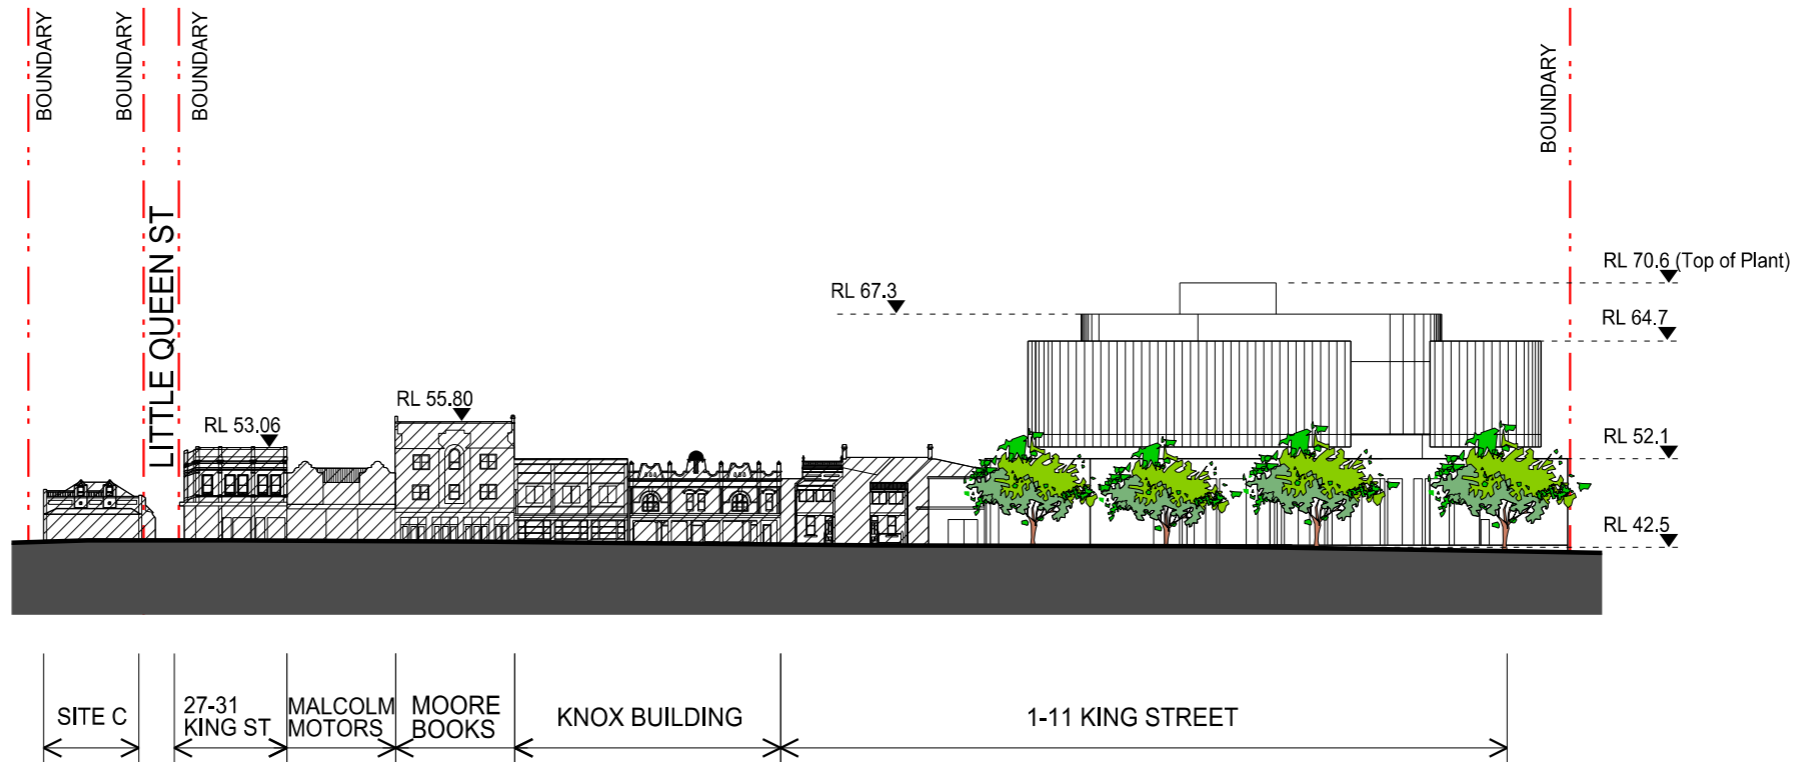

01 SOUTH ELEVATION
SECTION THROUGH KING ST

1:800



Revisions				
No	Date	Description	Ver	App'd
A	16/10/09	CONCEPT PLAN	CC	ML
B	05/11/09	CONCEPT PLAN	CC	ML
C	30/03/10	PREFERRED PROJECT REPORT	CC	ML
D	15/07/10	PREFERRED PROJECT REPORT	CC	ML

Architect

AJ+C
ALLEN JACK+COTTIER

79 Myrtle Street Chippendale NSW 2008 AUSTRALIA
ph +61 2 9311 8222 fx +61 2 9311 8200 ABN 53 003 782 250

Client

MOORE THEOLOGICAL COLLEGE

Drawing Status

NOT FOR CONSTRUCTION


Project

MOORE THEOLOGICAL COLLEGE
CONCEPT PLAN

NEWTOWN

Drawing Title

CONCEPT PLAN
SOUTH ELEVATION

 

Proj No.	Scale at A3	Drawing No	Issue
07075	1:800	CP3101	D

Do not scale drawings. Use figured dimensions only. This drawing is the copyright of Allen Jack + Cottier Architects and is protected under the Copyright Act 1968. Do not alter, reproduce or transmit in any form, or by any means without the express permission of Allen Jack + Cottier Architects. Nominated Architects: Keith Cottier AM 2264, Glynn N Evans 2839, Michael Heenan 5264, Peter Ireland 6661, Reginald Smith 3312, Peter Stronach 3372.