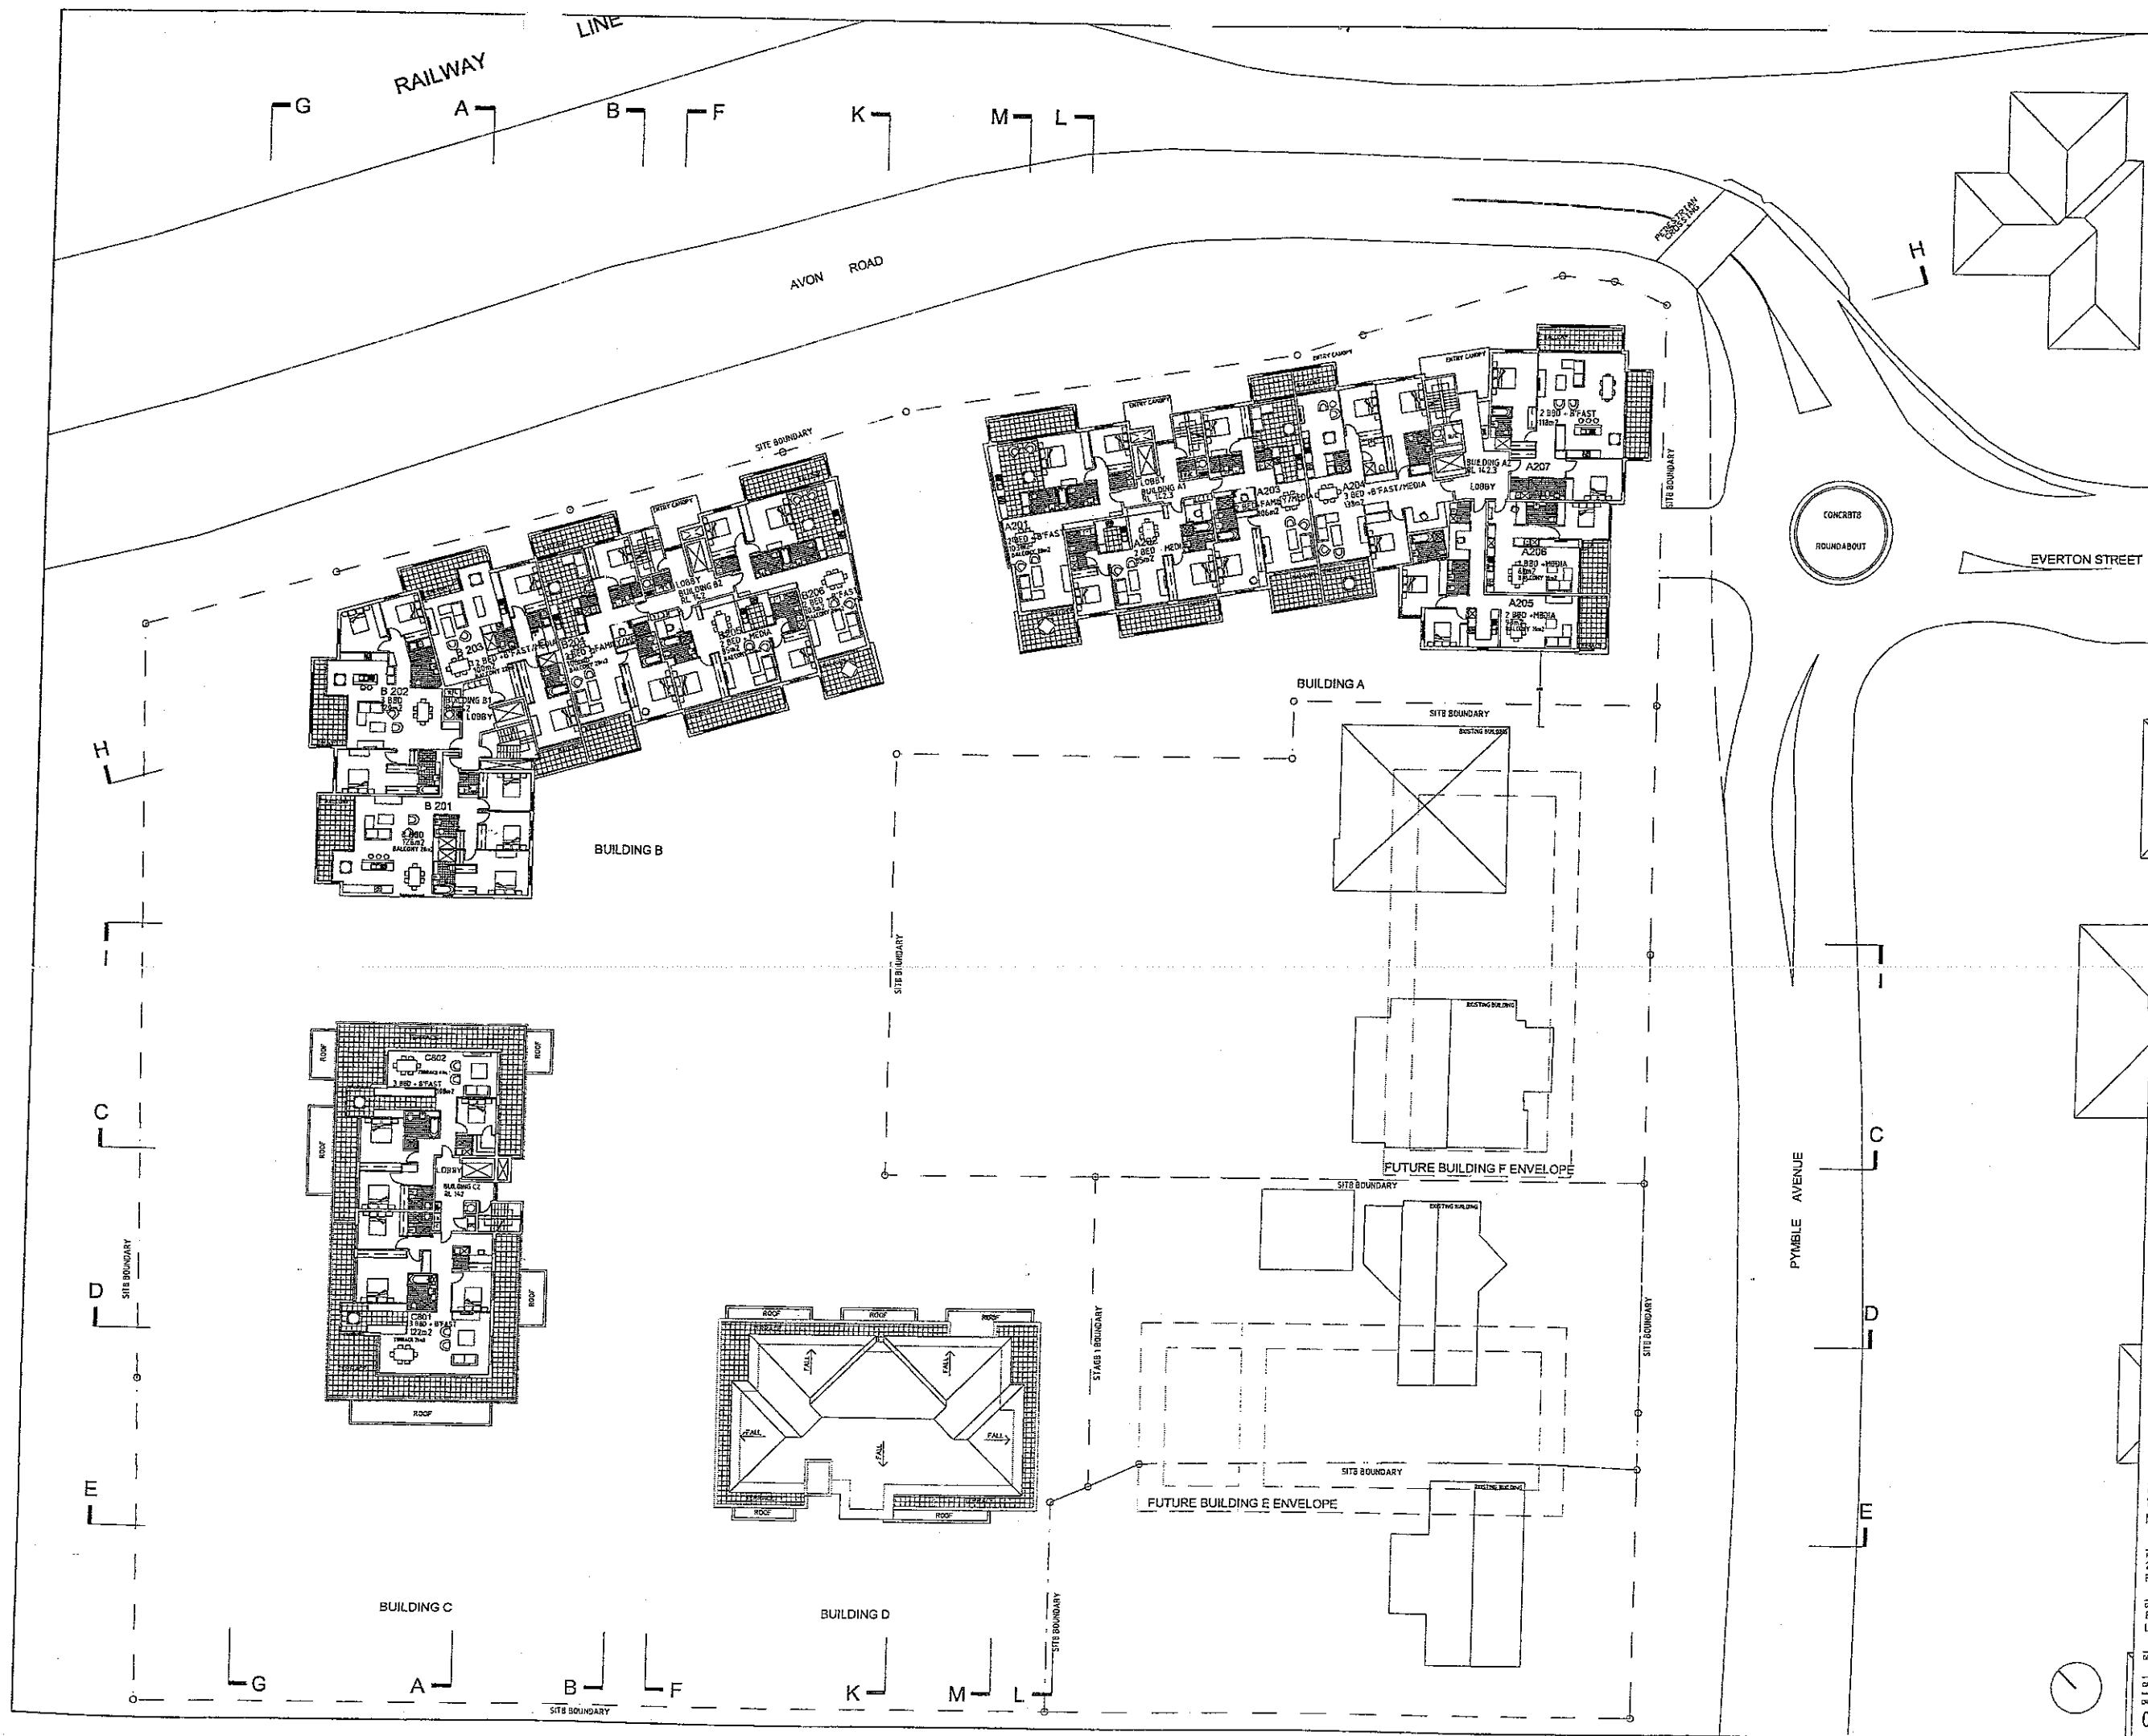


KEY PLAN

Department of Infrastructure, Planning and Natural Resources
 Issued under the Environmental Planning and Assessment Act 1979
 Approved Development Application No. 506-12-2003
 granted on the 07/07/2005 subject to any conditions contained in the notice of determination.
 Signed Raylan Date 02/09/2005
 Sheet No. 23 of 69

M	APPROVED DEVELOPMENT	16/05/2004
C	DEVELOPMENT APPLICATION	05/02/2004
A	ALL PARTS APPROVED BY AUTHORITIES	01/01/2004
B	Part B Approved	25/02/2004
D	Part D Approved	25/02/2004
E	Part E Approved	25/02/2004
F	Part F Approved	25/02/2004
G	Part G Approved	25/02/2004
H	Part H Approved	25/02/2004
I	Part I Approved	25/02/2004
J	Part J Approved	25/02/2004
K	Part K Approved	25/02/2004
L	Part L Approved	25/02/2004
M	Part M Approved	25/02/2004
N	Part N Approved	25/02/2004
O	Part O Approved	25/02/2004
P	Part P Approved	25/02/2004
Q	Part Q Approved	25/02/2004
R	Part R Approved	25/02/2004
S	Part S Approved	25/02/2004
T	Part T Approved	25/02/2004
U	Part U Approved	25/02/2004
V	Part V Approved	25/02/2004
W	Part W Approved	25/02/2004
X	Part X Approved	25/02/2004
Y	Part Y Approved	25/02/2004
Z	Part Z Approved	25/02/2004

PRELIMINARY
 NOT FOR CONSTRUCTION

ARCHITECTS IN COLLABORATION
NG&BARKER
 PTY LTD

ARCHITECTS, URBAN & LANDSCAPE DESIGN CONSULTANTS
 100/100A Darling Street, Sydney NSW 2000
 Phone: (02) 9230 8811 Fax: (02) 9230 7006 Email: info@ngb.com.au

CONYBEARE & MORRISON
 PARTNERS
 ARCHITECTS, URBAN & LANDSCAPE DESIGN CONSULTANTS
 100/100A Darling Street, Sydney NSW 2000
 Phone: (02) 9230 8811 Fax: (02) 9230 7006 Email: info@cm.com.au

MULTIPLEX LIVING + **AUSTRALAND**

PROJECT
 2-12 AVON ROAD
 PYMBLE

DRAWING TITLE
 PROPOSED FLOOR PLANS
 LEVEL 8 (R. 142)

DRAWN: [] CHECKED: [] DATE: []
 DATE: []
 03043 - DA 08