


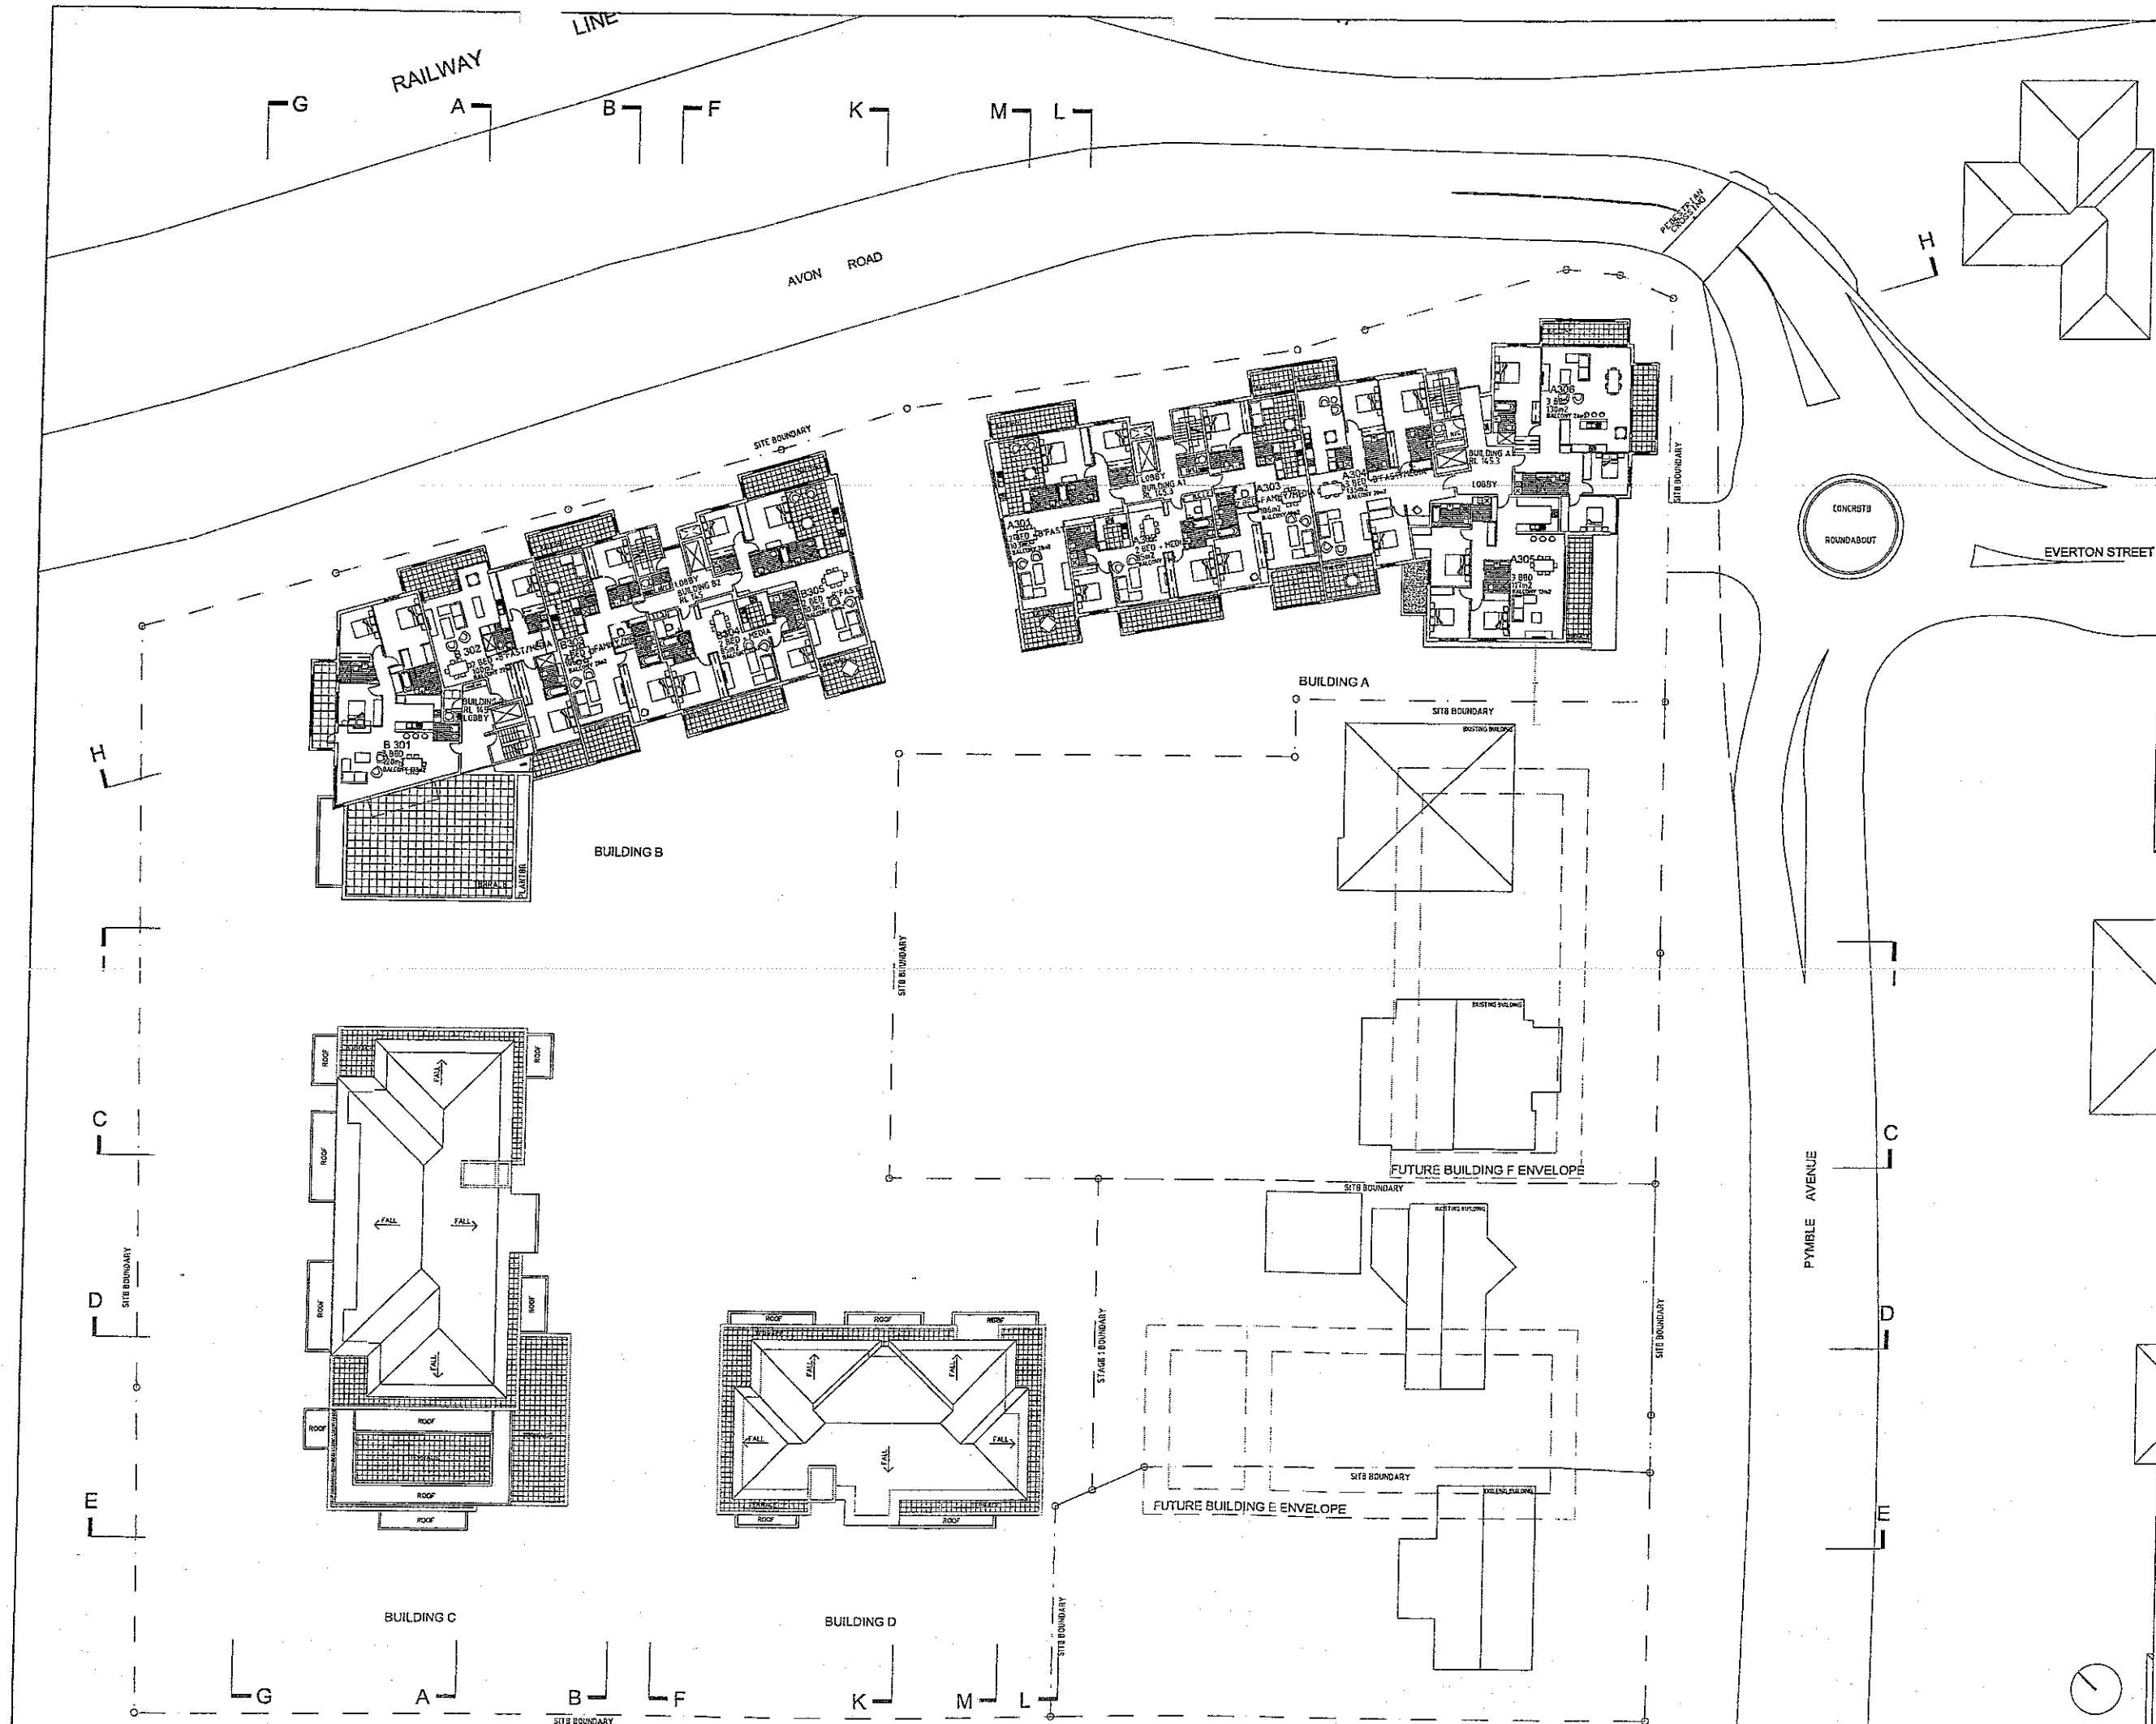

Department of Infrastructure, Planning and Natural Resources
 Issued under the Environmental Planning and Assessment Act 1979
 Approved Development Application No. 506-12-2003
 granted on the 07/07/2005 subject to any conditions
 contained in the notice of determination
 Signed: Hauptman Date: 02/09/05
 Sheet No. 22 of 69

2.	APPROVED SERVICES TREATMENT	15/06/2005
3.	APPROVED SERVICES TREATMENT	15/06/2005
PRELIMINARY
 NOT FOR CONSTRUCTION

ARCHITECTS IN COLLABORATION
NG&BARKER
 PTY LTD

ARCHITECTS, URBAN & LANDSCAPE DESIGN CONSULTANTS
CONYBEARE MORRISON & PARTNERS
 ARCHITECTS, URBAN & LANDSCAPE DESIGN CONSULTANTS
 100 WILSON ROAD, SYDNEY, NSW 1570
 PO BOX 100, WILSON ROAD, SYDNEY, NSW 1570
 TEL: (02) 9339 8811 FAX: (02) 9339 8811 Email: info@cmpp.com.au

MULTIPLEX Living + **AUSTRALAND**

PROJECT
 2-12 AVON ROAD
 PYMBLE

DRAWING TITLE
 PROPOSED FLOOR PLANS
 LEVEL 9 (RL 145)

DESIGN	DESIGNED	DATE CHECKED	SCALE
DAVID HILL	DAVID HILL	SEP 05	(B1) 1:200
DRAWING NUMBER	DATE CREATED	SCALE	ISSUE
03043 - DA 09	SEP 05	1:200	G