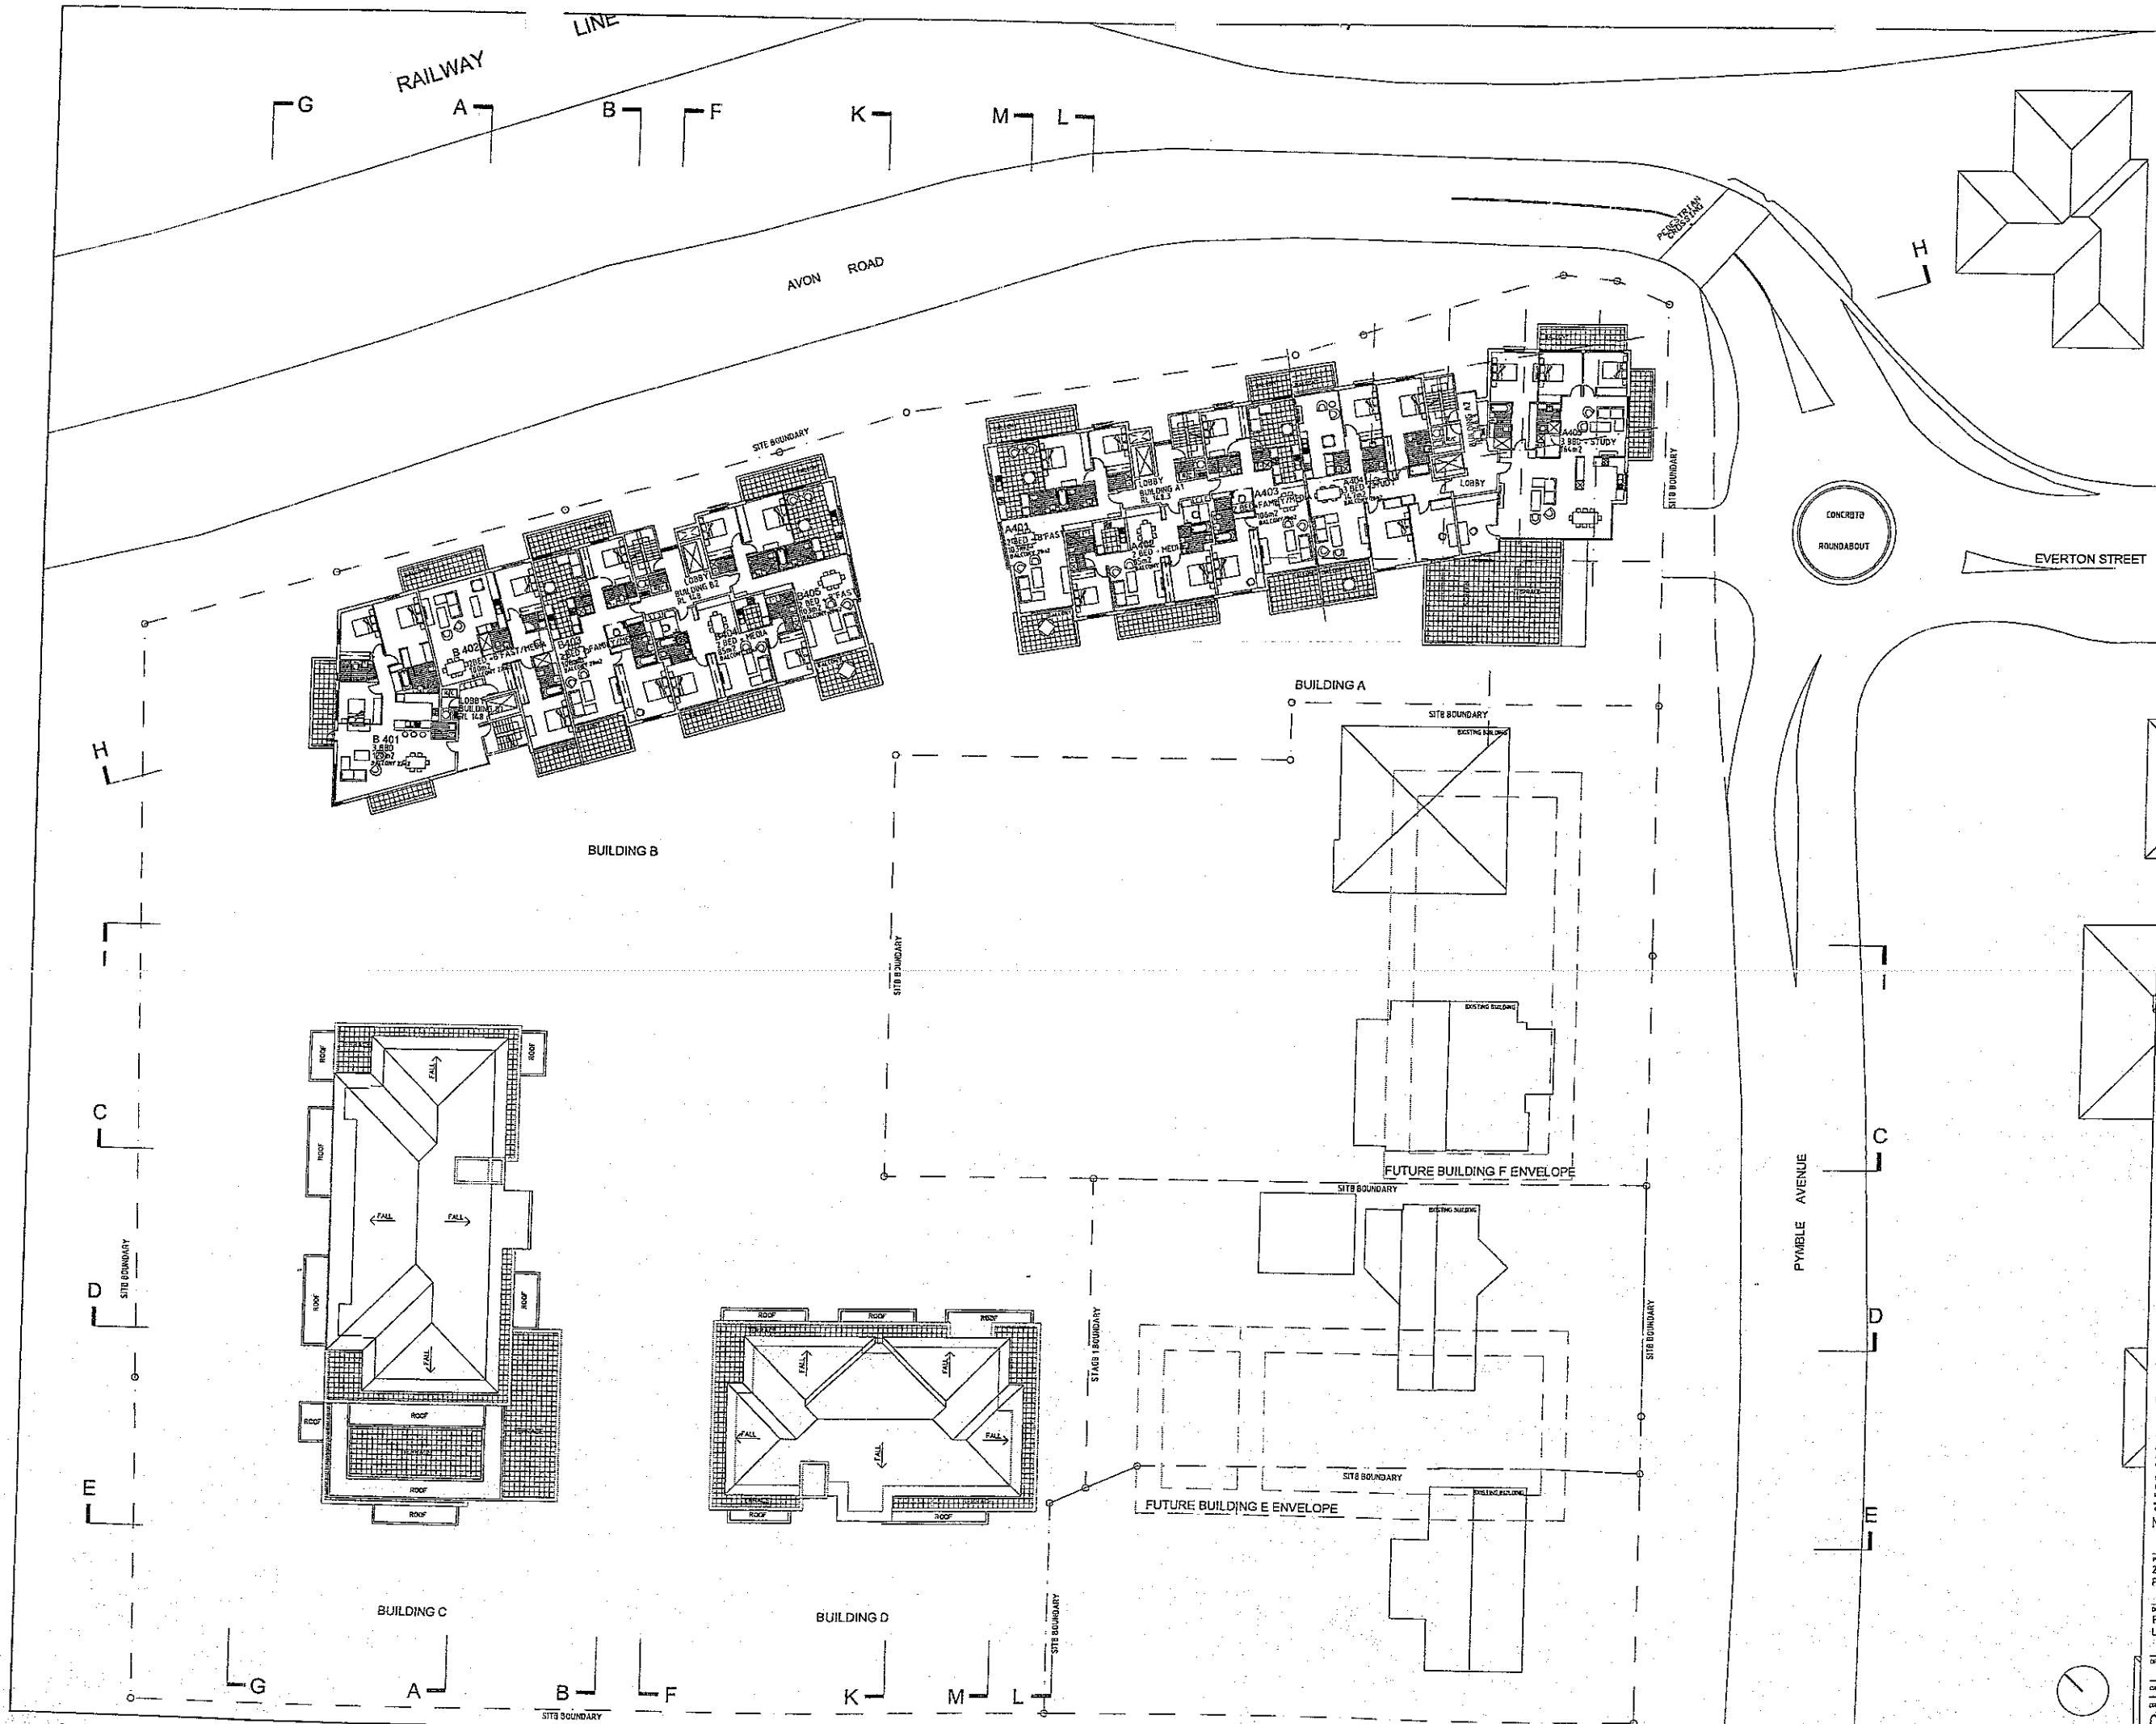


KEY PLAN

Department of Infrastructure, Planning and Natural Resources
Issued under the Environmental Planning and Assessment Act 1979
Approved Development Application No. 96-12-2003
granted on the 07/07/2005 subject to any conditions contained in the notice of determination.
Signed Daylan Date 02/09/05
Sheet No. 21 of 64

H	APPROVED ELEVATION DRAWINGS	15-06-2005
C	DEVELOPMENT APPLICATION	26-01-2005
E	Architectural drawings	11-01-2005
O	Site plan	26-01-2005
C	Site plan	26-01-2005
E	Site plan	26-01-2005
A	Site plan	26-01-2005

PRELIMINARY
NOT FOR CONSTRUCTION

ARCHITECTS IN COLLABORATION
NG&BARKER
PTY LTD

ARCHITECTS IN COLLABORATION
CONYBEARE MORRISON
PARTNERS
ARCHITECTS, URBAN & LANDSCAPE DESIGN CONSULTANTS
102-104 St. Marks St. East Sydney NSW 1511
Ph: (02) 9550 9511 Fax: (02) 9550 9512

MULTIPLY LIVING + **AUSTRALAND**

PROJECT
2-12 AVON ROAD
PYNBIE
DRAWING TITLE
PROPOSED FLOOR PLANS
LEVEL 10 (R/L 148)

DRAWN	CHECKED	DATE CHECKED	DATE
03043 - DA 10		SEP 13	SEP 13