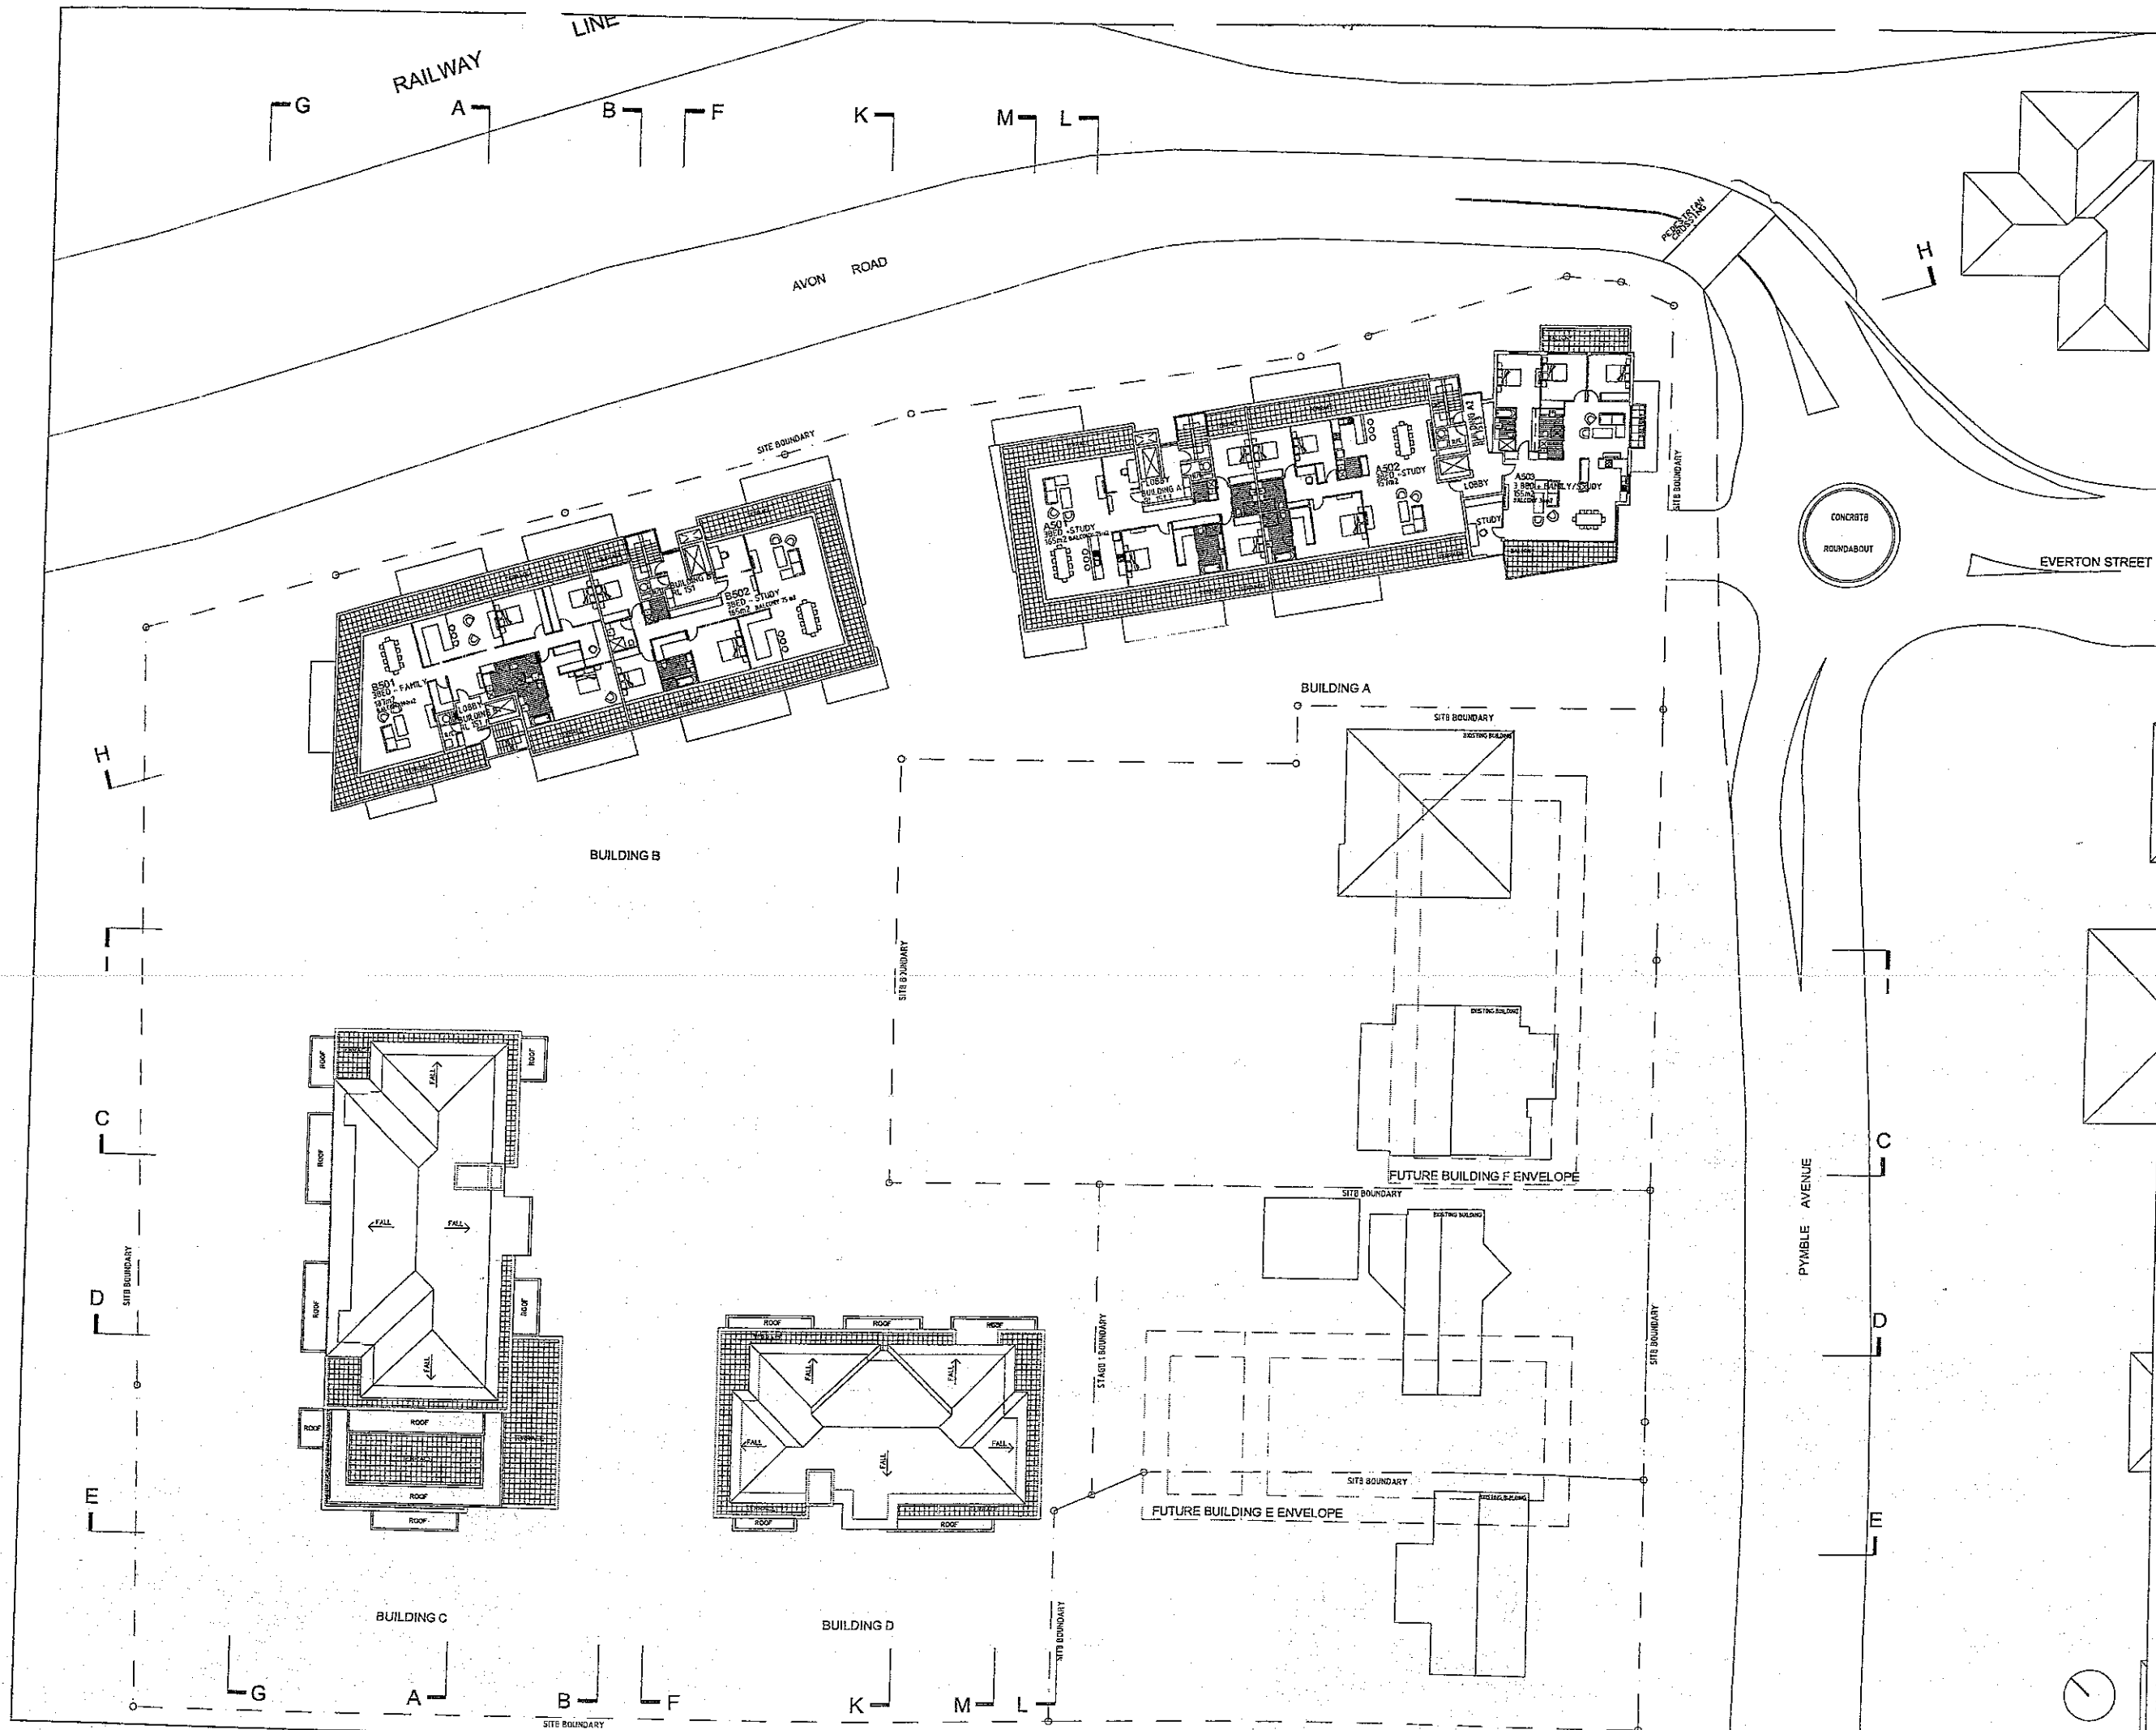


KEY PLAN

Department of
Infrastructure, Planning and Technical Services
Issued under the Environmental Planning and Assessment Act 1979
Approved Development Application No. 526-12-2003
granted on the 01/07/2005 subject to any conditions
contained in the notice of determination.
Signed: Shayla Date: 06/07/05
Sheet No. 20 of 49

1	AMENDED ELEVATION INSURANCE	15/04/2004
2	REVISIONS	05/12/2003
3	AS NOTED	05/12/2003
4	REVISIONS	05/12/2003
5	REVISIONS	05/12/2003
PRELIMINARY
NOT FOR CONSTRUCTION

ARCHITECTS IN COLLABORATION
NG&BARKER
PTY LTD

ARCHITECTS, URBAN & LANDSCAPE DESIGN CONSULTANTS
CONYBEARE MORRISON
ARCHITECTS, URBAN & LANDSCAPE DESIGN CONSULTANTS
550 BORDERS ROAD, SYDNEY NSW 2003
Ph: (02) 8550 8811 Fax: (02) 8550 8812

MULTIPLEX LIVING + AUSTRALAND

PROJECT
2-12 AVON ROAD
PYMBLE

DRAWING TITLE
PROPOSED FLOOR PLANS
LEVEL 11 (RL 151)

DATE
05/12/03
DATE
05/12/03
DATE
05/12/03
DATE
05/12/03

03043 - DA 11