



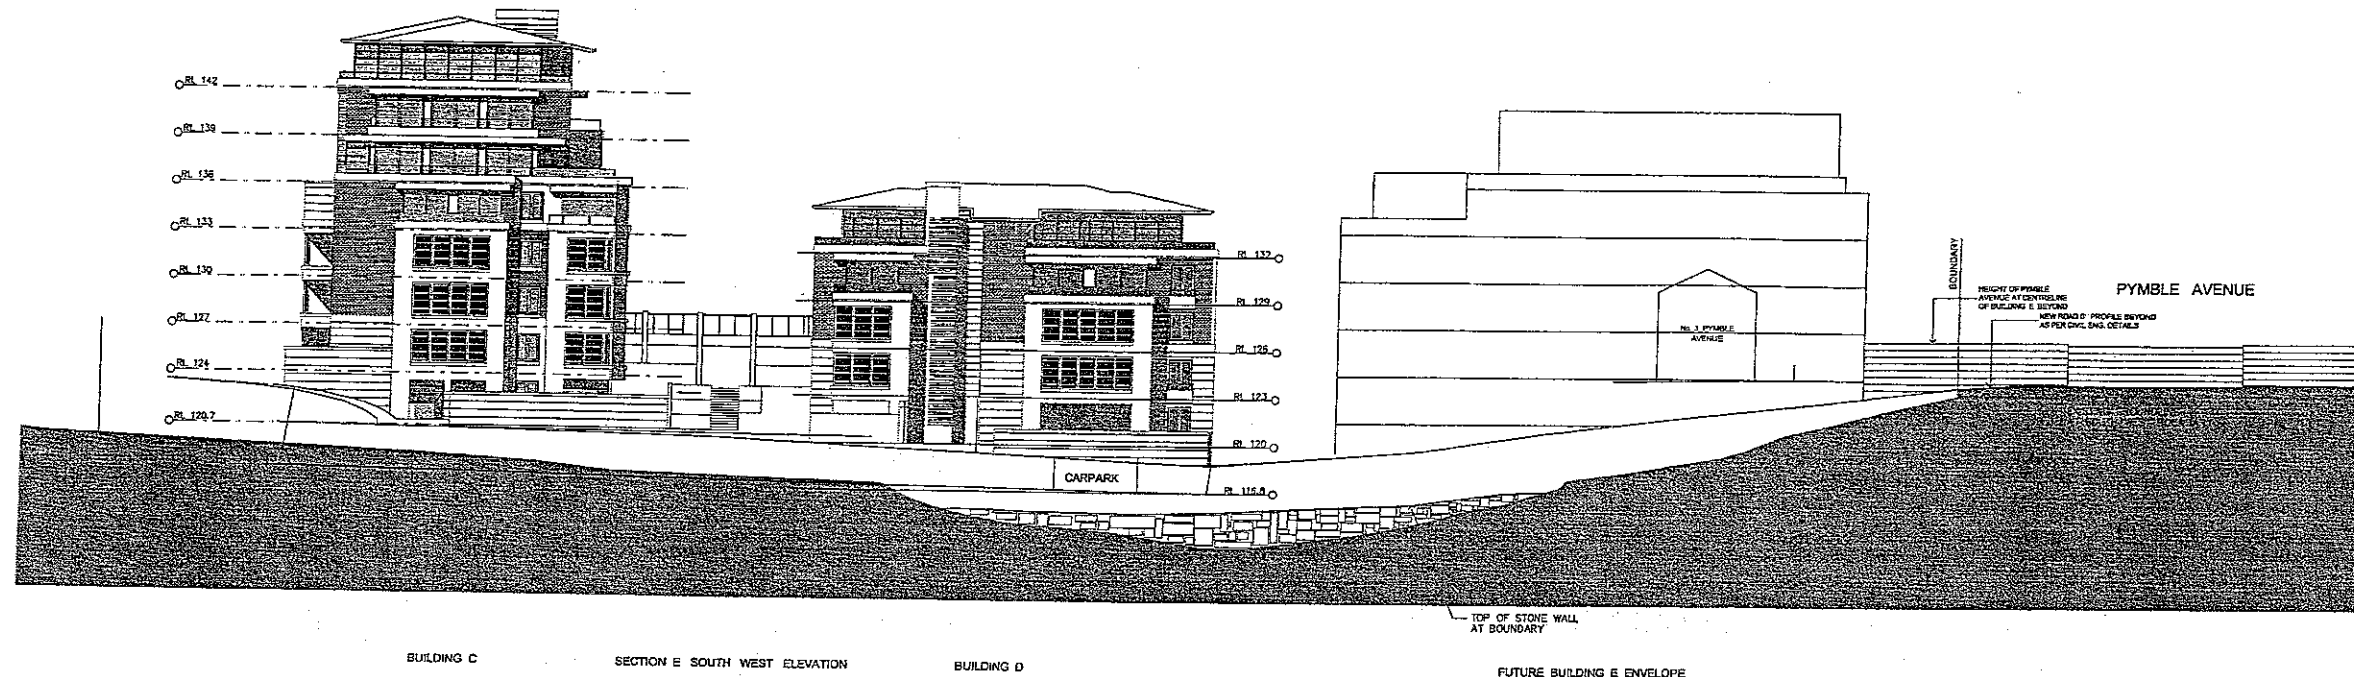

BUILDING C SECTION E SOUTH WEST ELEVATION

BUILDING D

FUTURE BUILDING E ENVELOPE

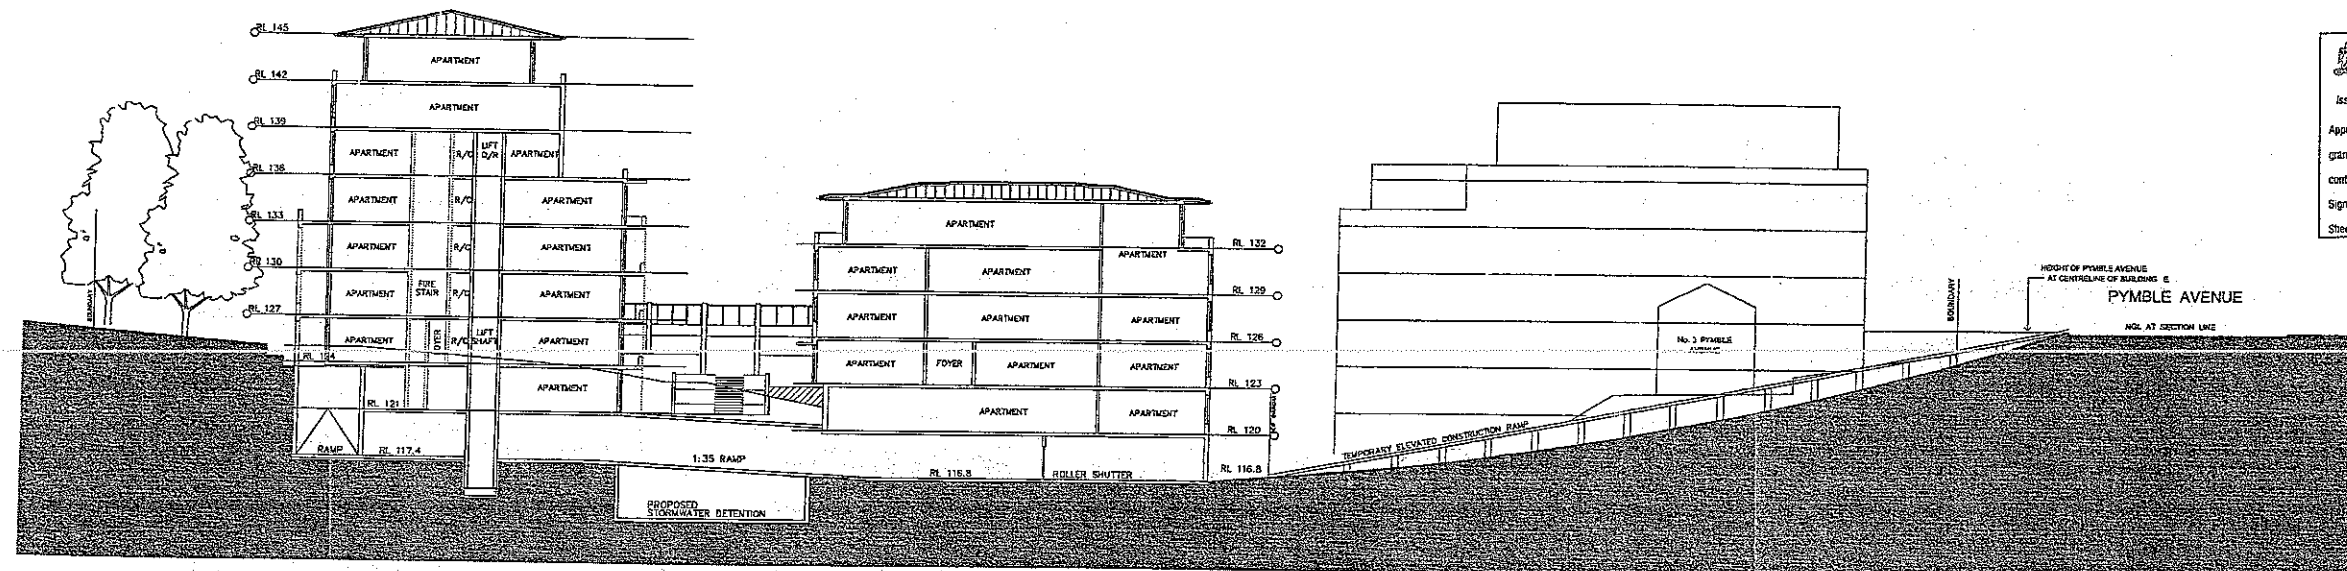


BUILDING C

SECTION D

BUILDING D

FUTURE BUILDING E ENVELOPE

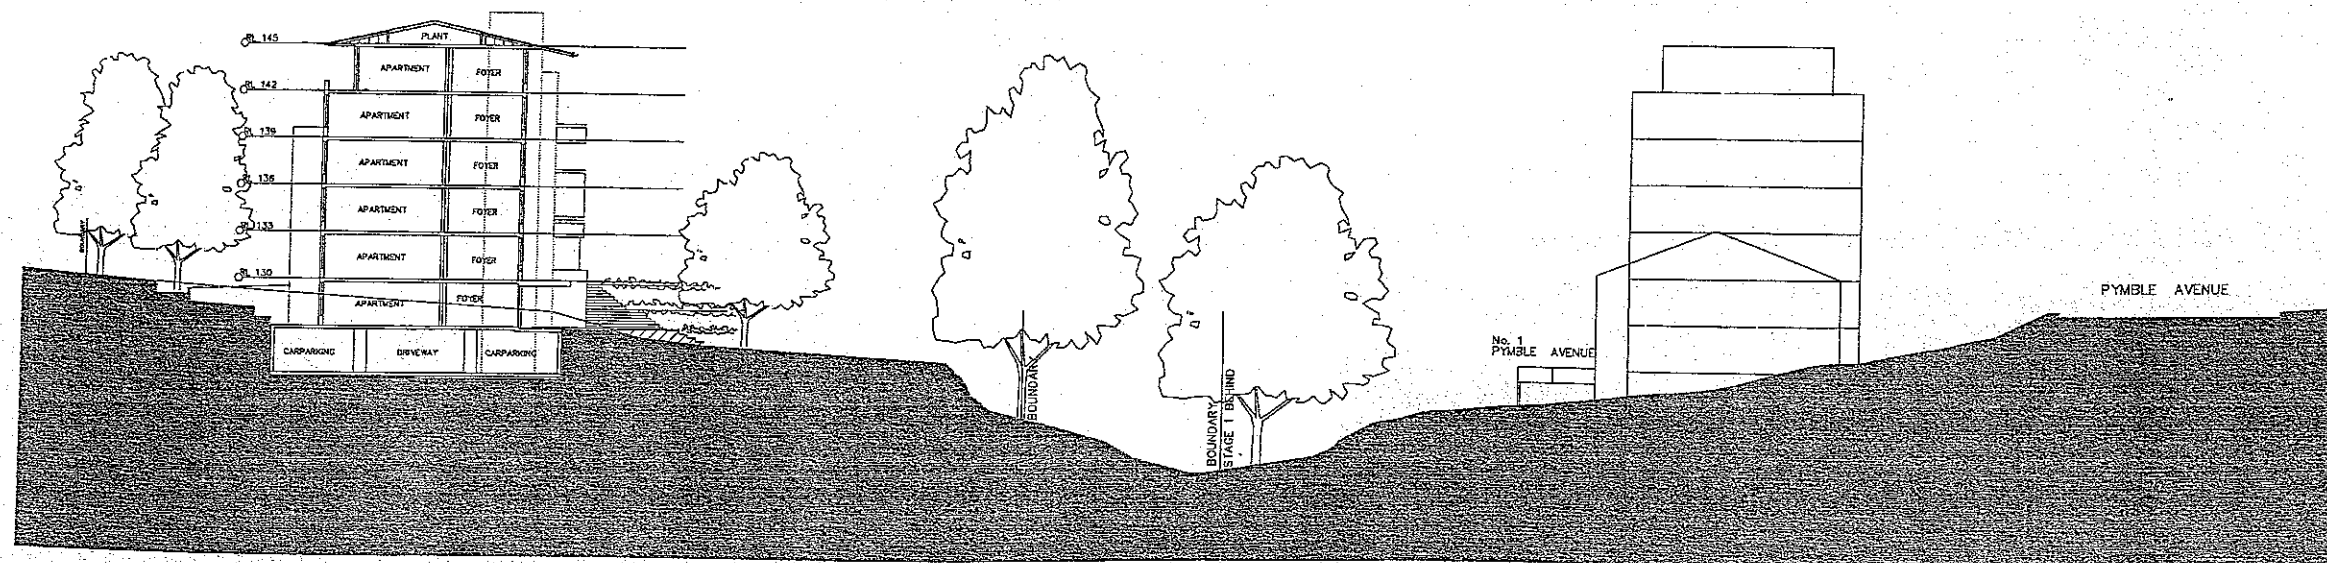

BUILDING C

SECTION C

FUTURE BUILDING F ENVELOPE

Department of Infrastructure Planning and Natural Resources
 Issued under the Environmental Planning and Assessment Act 1979
 Approved Development Application No. 506-12-2003
 granted on the 07/07/2005 subject to any conditions
 contained in the notice of determination.
 Signed: Shaydon Date: 02/09/05
 Sheet No. 16 of 69

C	AMENDED ELEVATIONS TREATMENT	15.06.04
E	BUILDING C RECONSTRUCTED AND	03.03.05
F	ROAD PROFILE AMENDED	27.11.05
G	DEVELOPMENT APPLICATION	04.11.05
D	PRELIMINARY	
ISSUE	AMENDMENT	APPROVED DATE

PRELIMINARY
 NOT FOR CONSTRUCTION

ARCHITECTS IN COLLABORATION
NG&BARKER
 PTY LTD

40/2003/2003
 SUITE 2, LEVEL 4, 44 PARADE ROAD
 ARLANDSDOWN NSW 2058
 Ph: (02) 9411 8855 Fax: (02) 9411 8822 E: n.barker@ng&b.com.au

CONYBEARE MORRISON
 PARTNERS
 ARCHITECTS, URBAN & LANDSCAPE DESIGN CONSULTANTS
 150 KENT ST Quay Sydney NSW 2011 Australia
 Ph: (02) 5220 0211 Fax: (02) 5220 7106 Email: cony@cony.com.au

CLIENT
MULTIPLEX Living + AUSTRALAND

PROJECT
 2-12 AVON ROAD
 PYMBLE

DRAWING TITLE
 SECTION C, D & E

DESIGNER
 DATE
 DATE
