



F A R I O L A S T R E E T

scale 1:200 @ A3
date NOVEMBER 2007
job no 0729
dwg no A02 A

GROUND FLOOR PLAN

project **SMARTSKIP**
19 - 23 FARIOLA STREET,
SILVERWATER 2128

DOERFLER BORG
architecture interiors urban design
new co ops
Studio 505 / 64-76 Kippax Street, Surry Hills NSW 2010
p 02 9280 4223 f 02 9280 4226 mail@doerflerborg.com.au
© 2007. Copyright all rights reserved. This drawing is not to be reproduced without the written permission of Doerfler Borg Pty Ltd

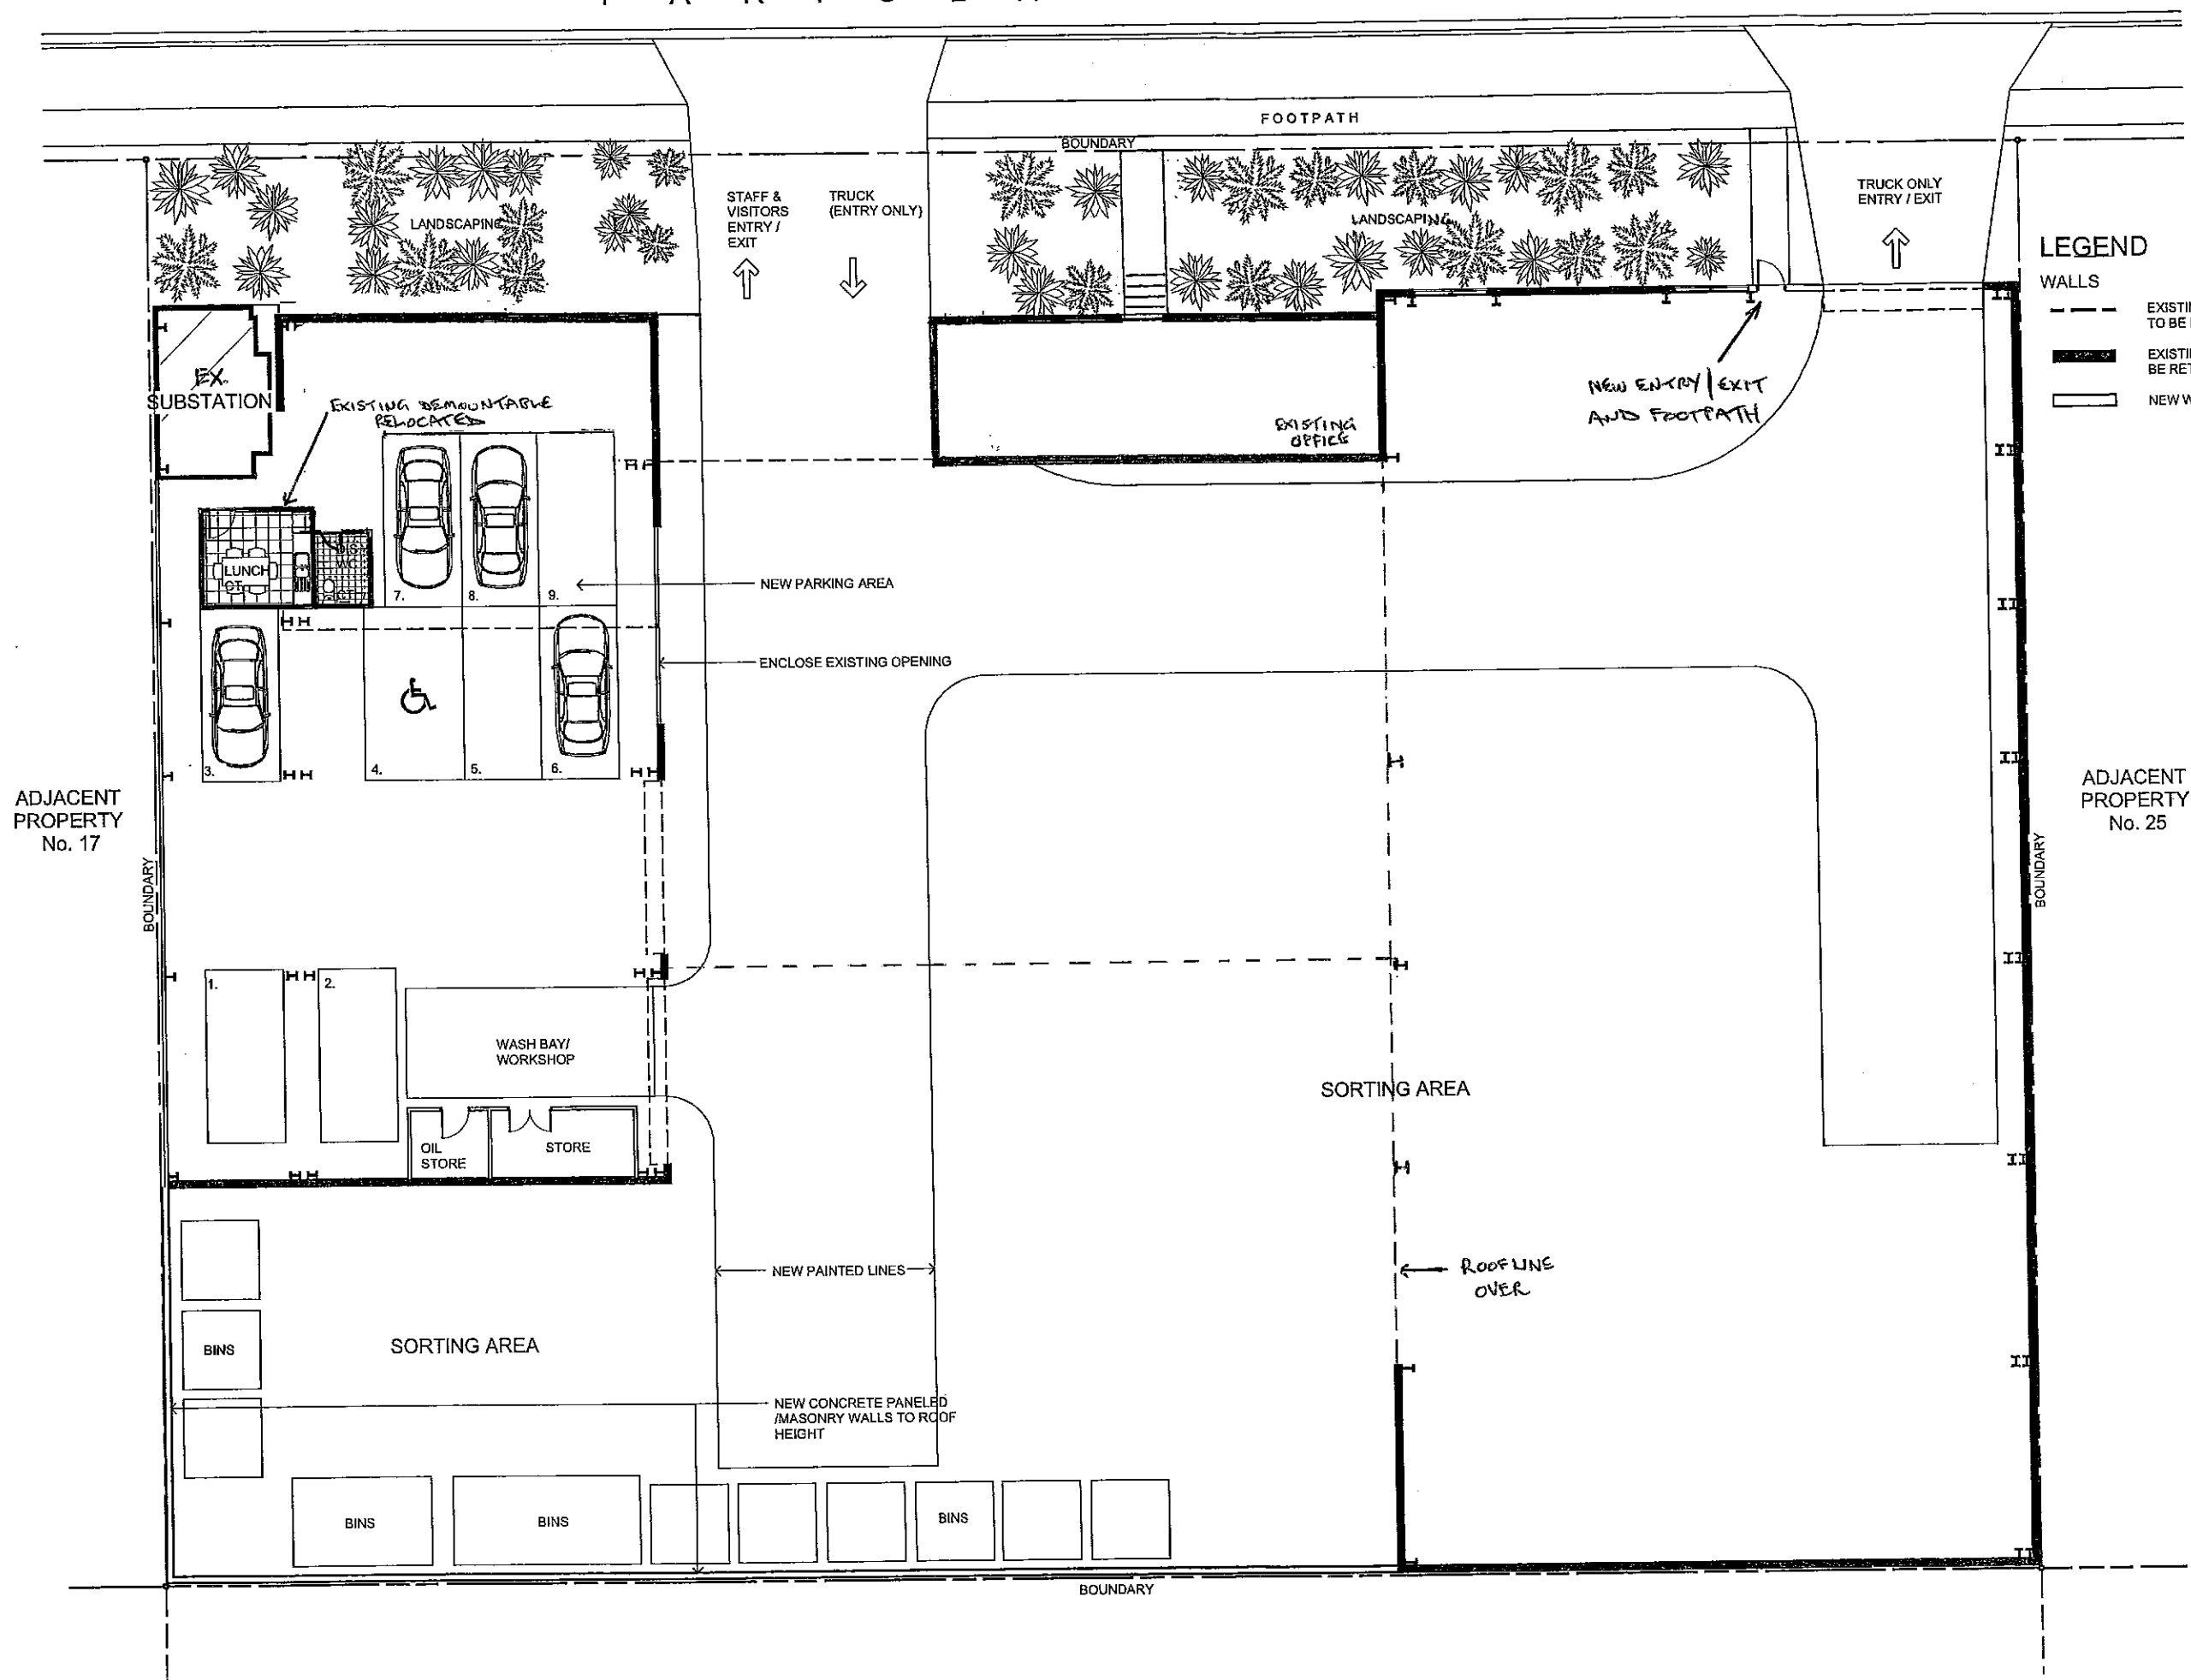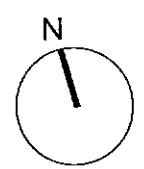

LEGEND

- WALLS
- EXISTING BUILDING TO BE DEMOLISHED
 - EXISTING WALLS TO BE RETAINED
 - NEW WALLS

F A R I O L A S T R E E T

scale 1:200 @ A3
date NOVEMBER 2007
job no 0729
dwg no. A03 A

sheet title
SITE / ROOF PLAN

project
SMARTSKIP
19 - 23 FARIOLA STREET,
SILVERWATER 2128



DOERFLER BORG
architecture interiors urban design
new eng 0723


Studio 505 / 64 - 76 Kippax Street, Surry Hills NSW 2010
p 02 9280 4223 f 02 9280 4226 mail@doerflerborg.com.au

© 2007. Copyright all rights reserved. This drawing is not to be reproduced without the written permission of Doerfler Borg Pty Ltd

LEGEND

- WALLS
- EXISTING BUILDING TO BE DEMOLISHED
 - █ EXISTING WALLS TO BE RETAINED
 - NEW WALLS

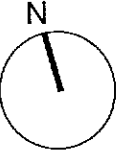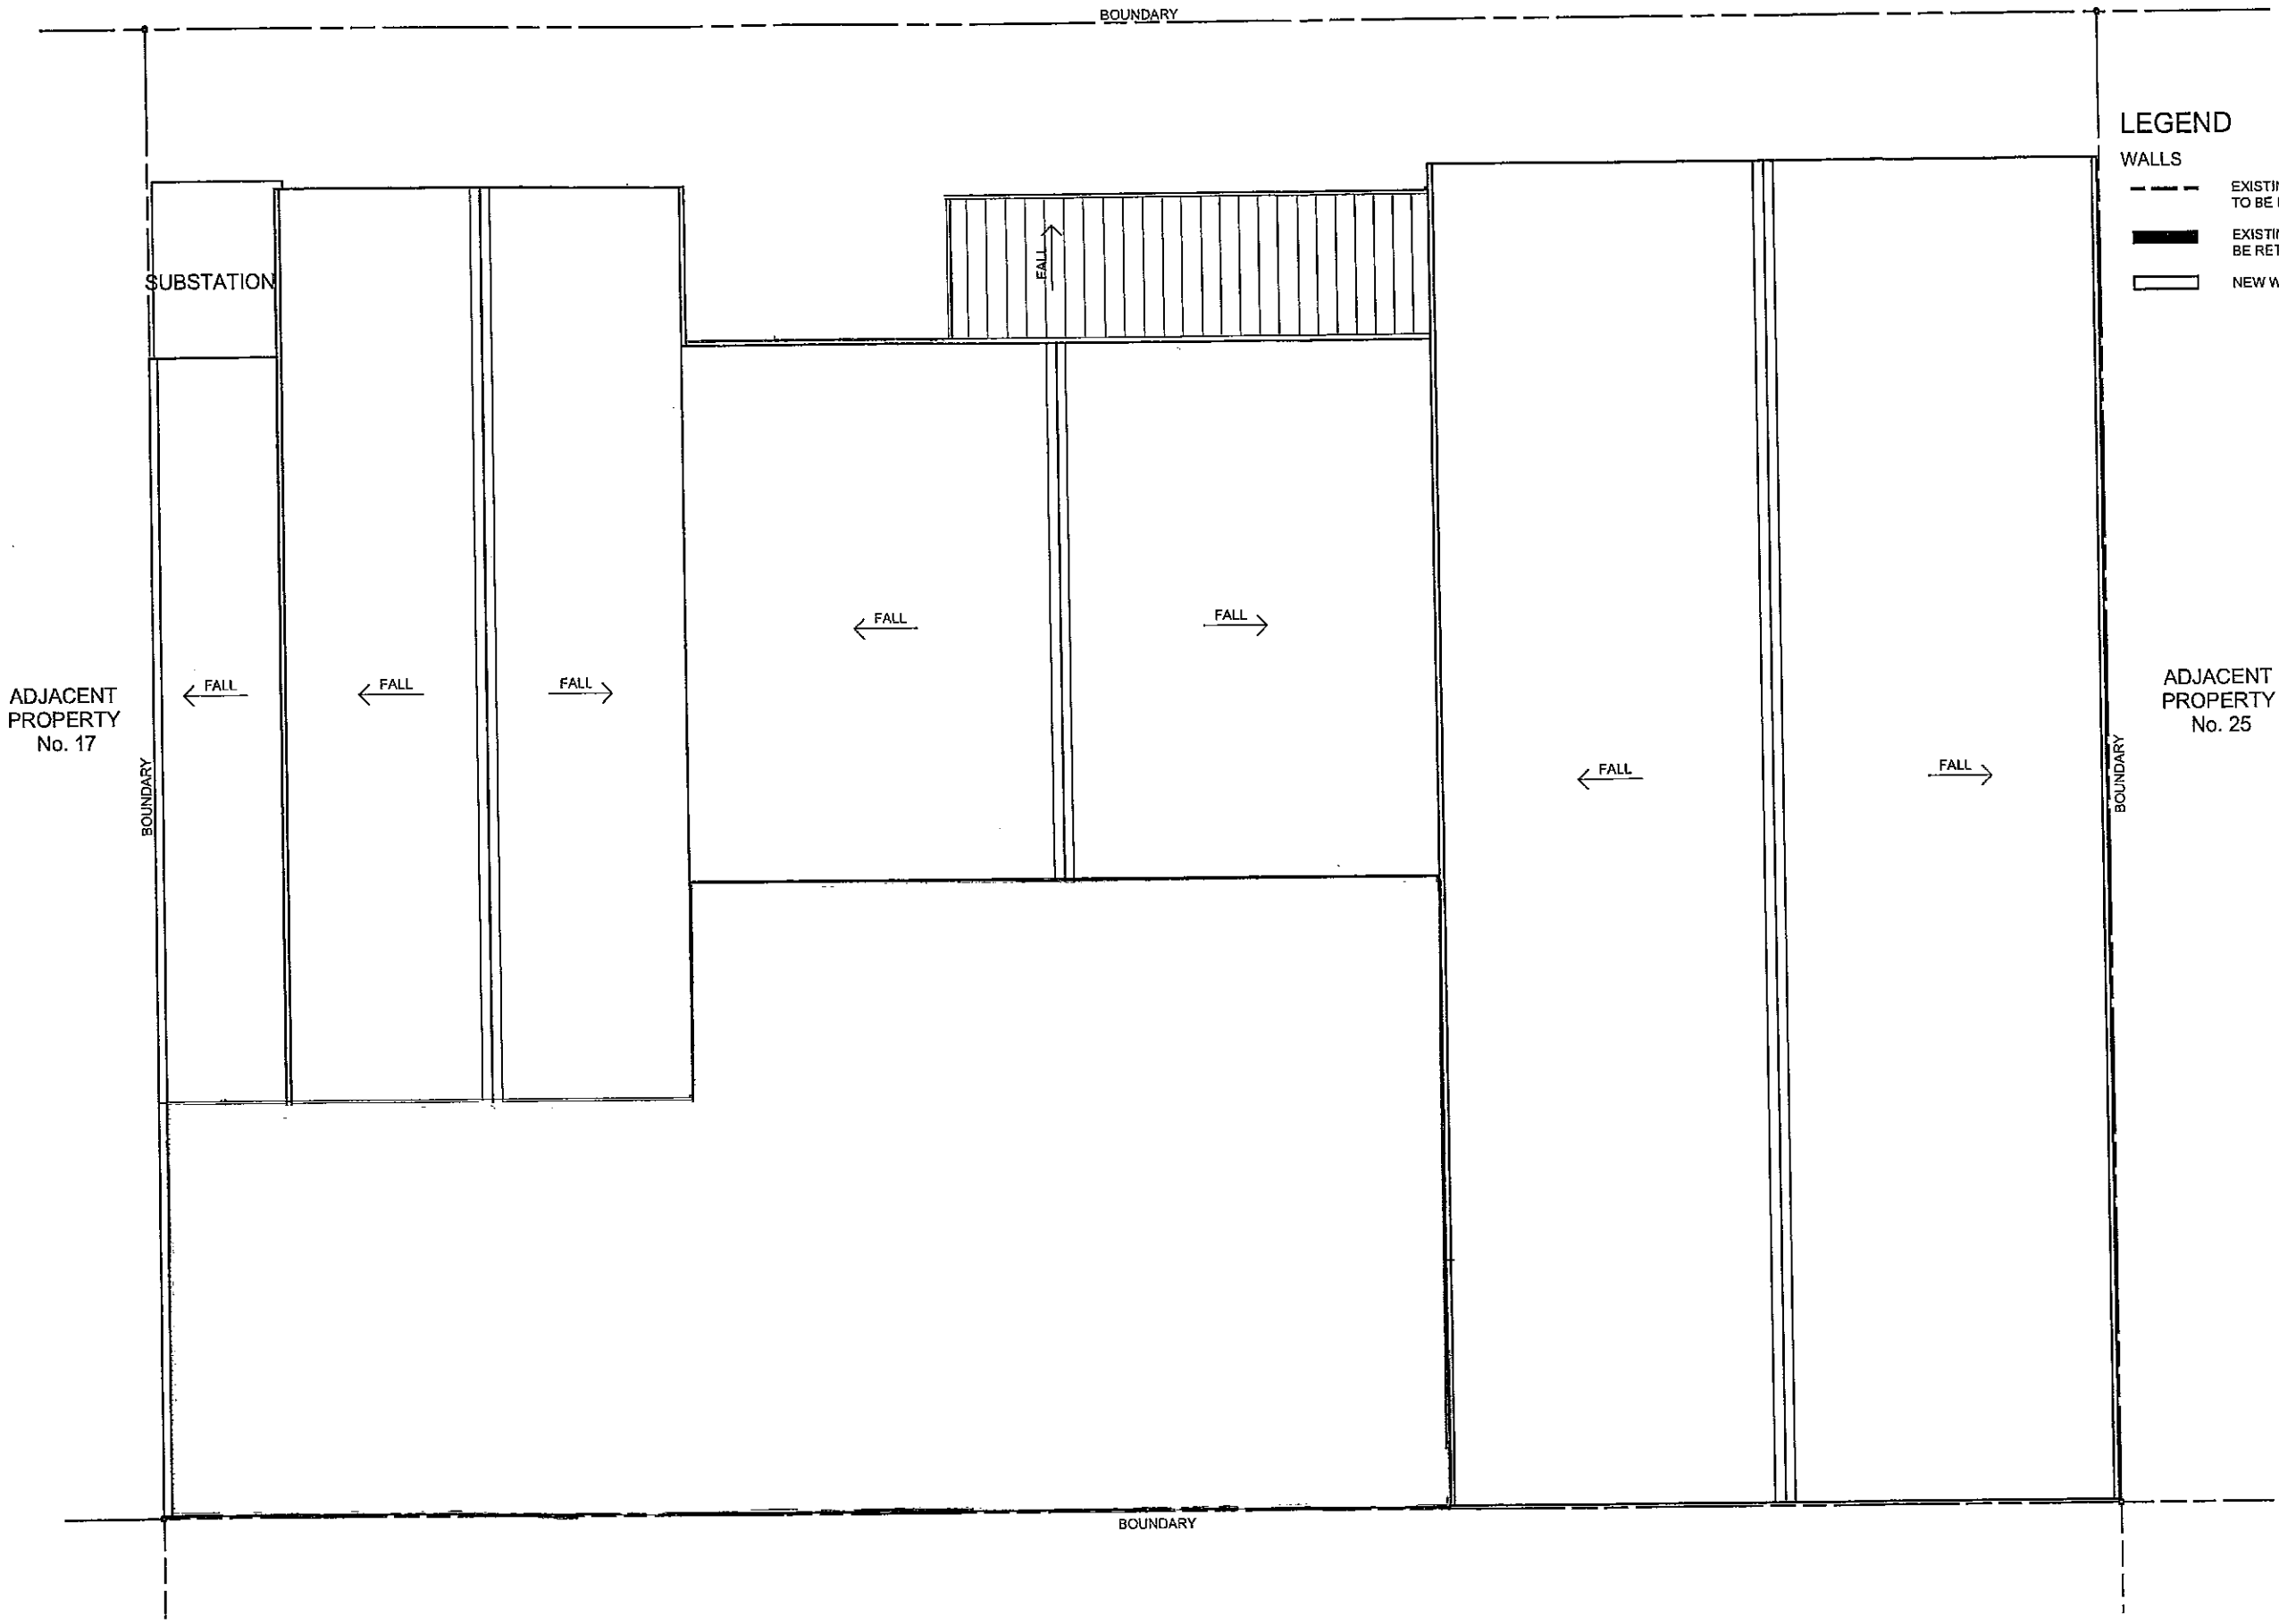

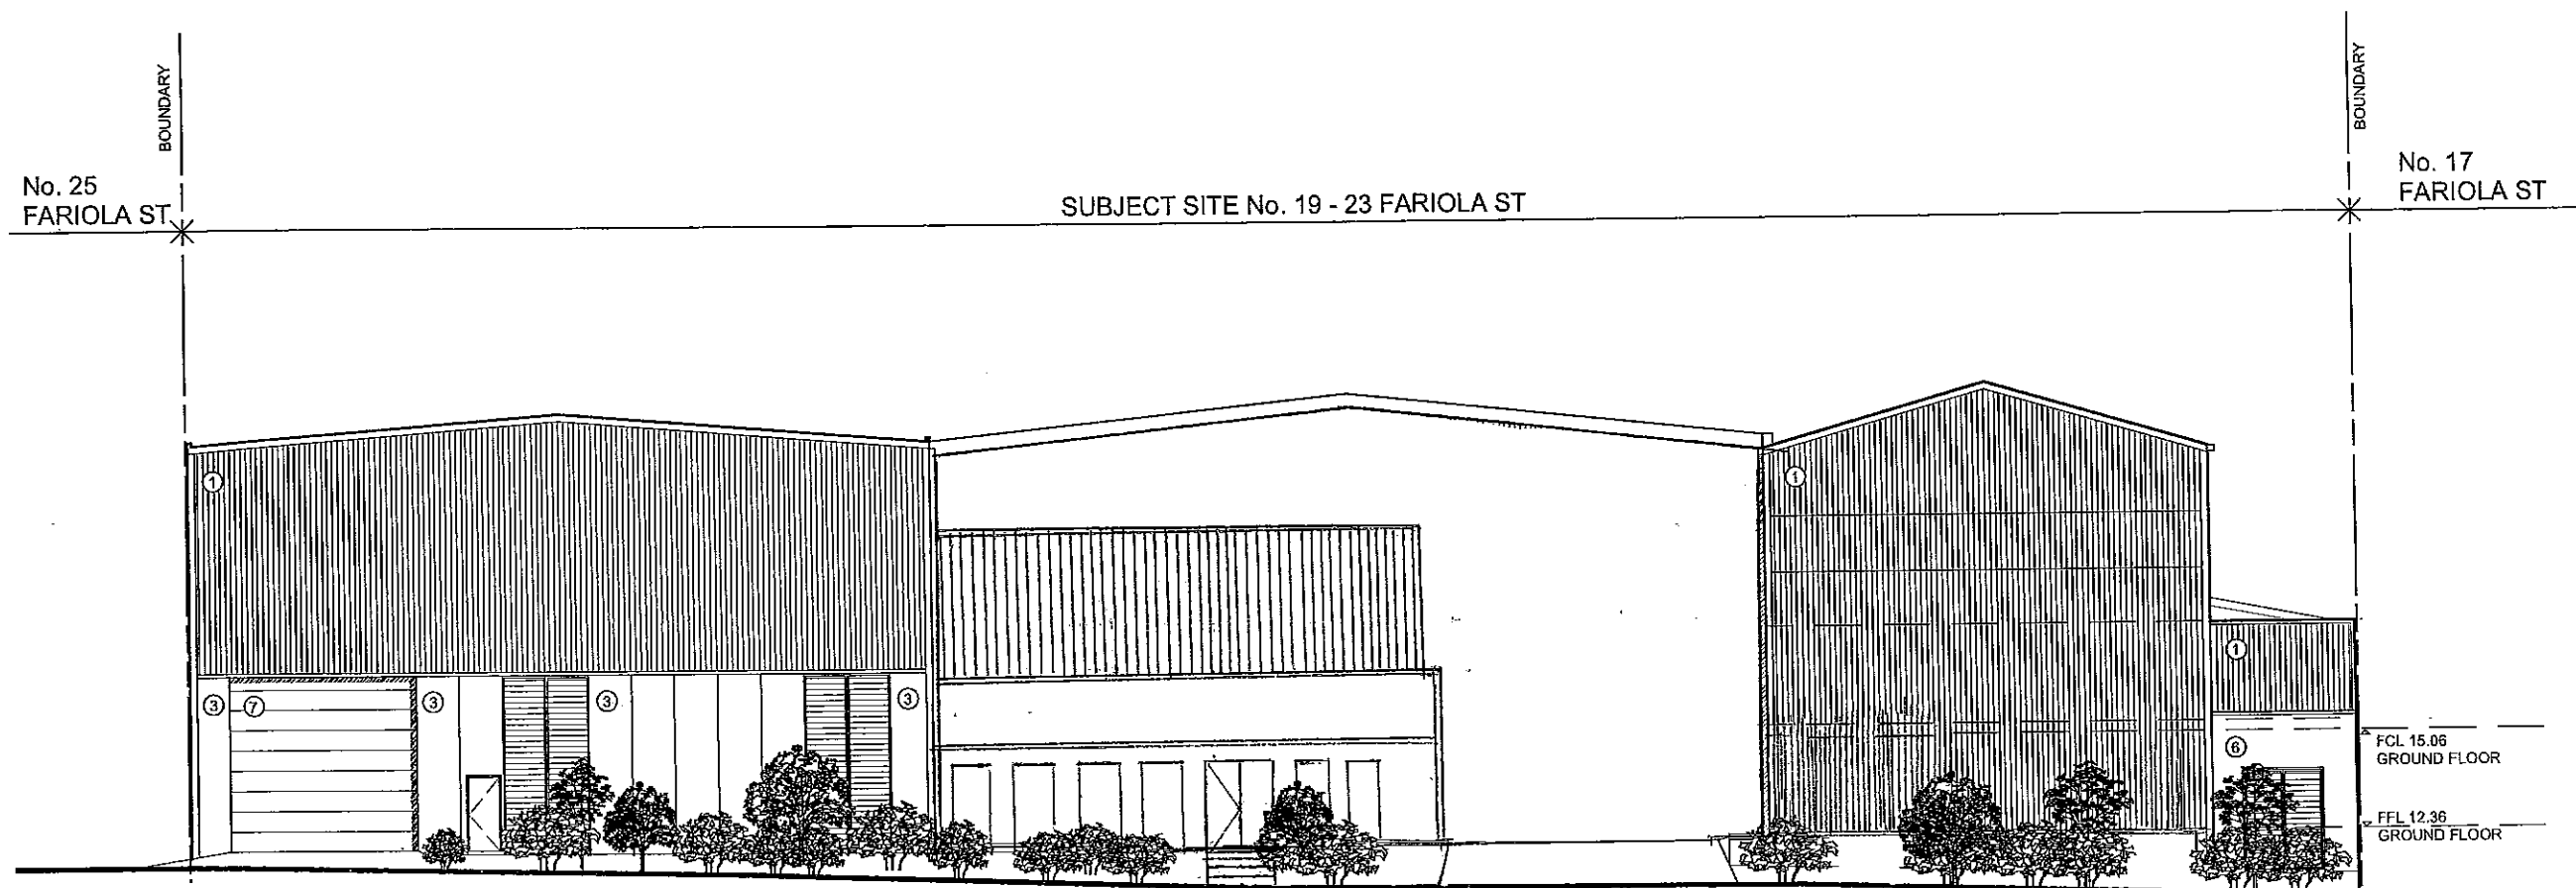

EXTERIOR FINISHES

- ① EXISTING METAL SHEETING.
NEW PAINT FINISH
- ③ EXISTING CONCRETE PANELS -
RENDER PAINT FINISH TO STREET
FACING FACADE.
- ⑥ NEW PAINT FINISH TO EXISTING
MASONRY WALL.
- ⑦ NEW COLORBOND METAL ROLLER
SHUTTER.

scale	1:200 @ A3
date	NOVEMBER 2007
job no	0729
dwg no.	A04 A

sheet title
**STREETSCAPE
ELEVATION
(NORTH)**

project
SMARTSKIP
19 - 23 FARIOLA STREET,
SILVERWATER 2128

DOERFLER BORG
architecture interiors urban design
nsw cto 2783

studio 505 / 64 - 76 Kippax Street Surry Hills NSW 2010
p 02 9280 4223 f 02 9280 4226 mail@doerflerborg.com.au

© 2007. Copyright all rights reserved. This drawing is not to be reproduced without the written permission of Doerfler Borg Pty Ltd