




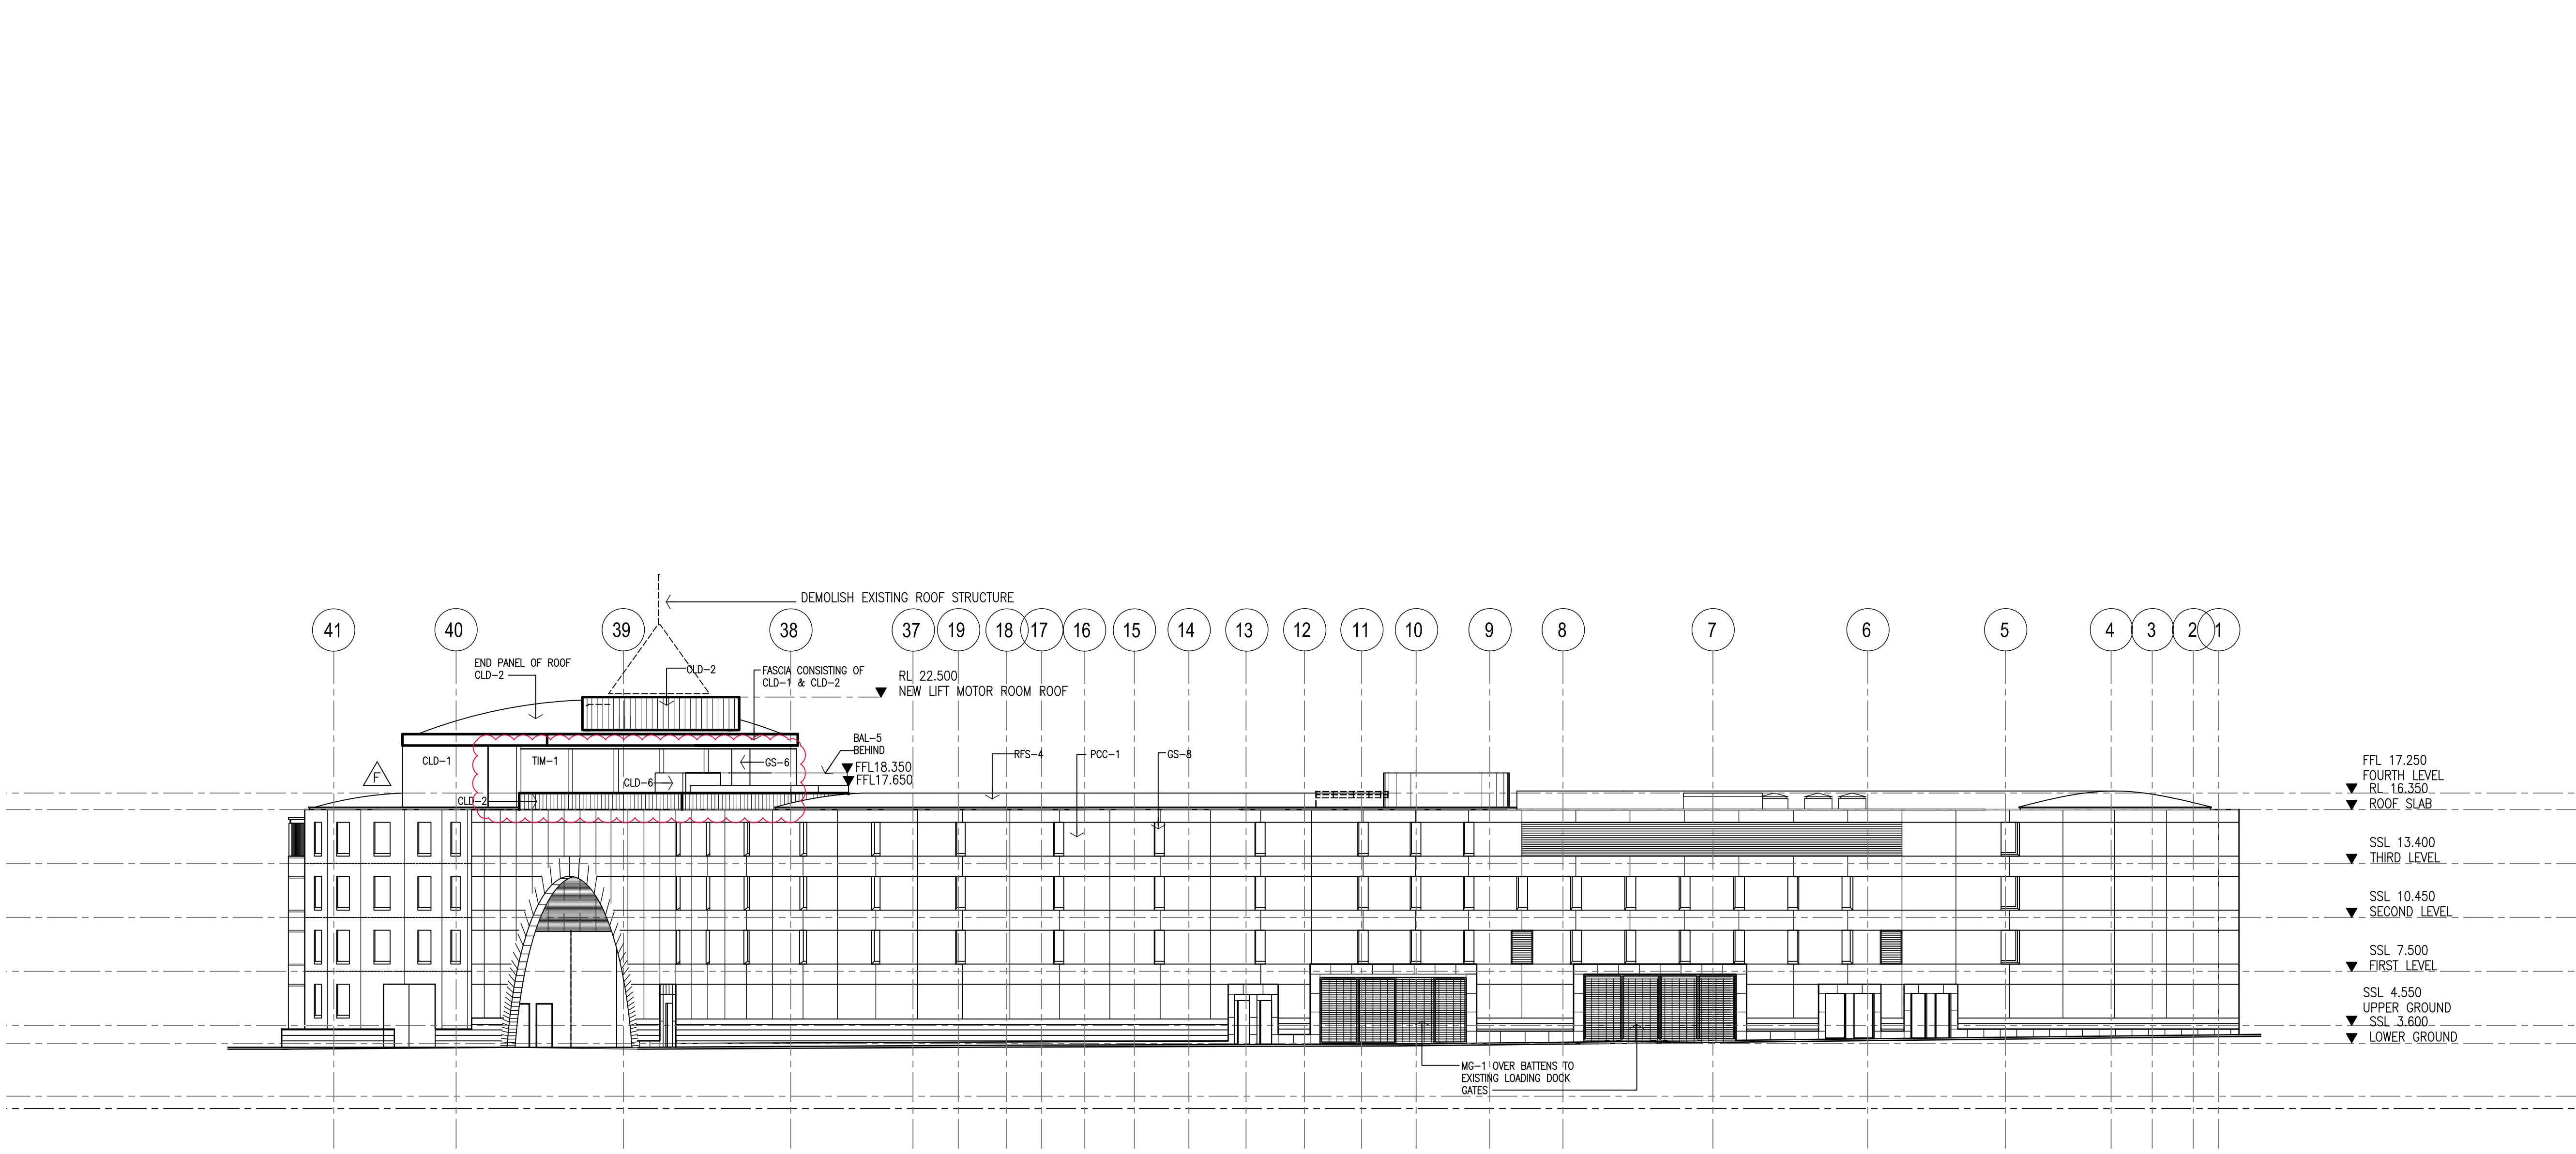

EAST ELEVATION

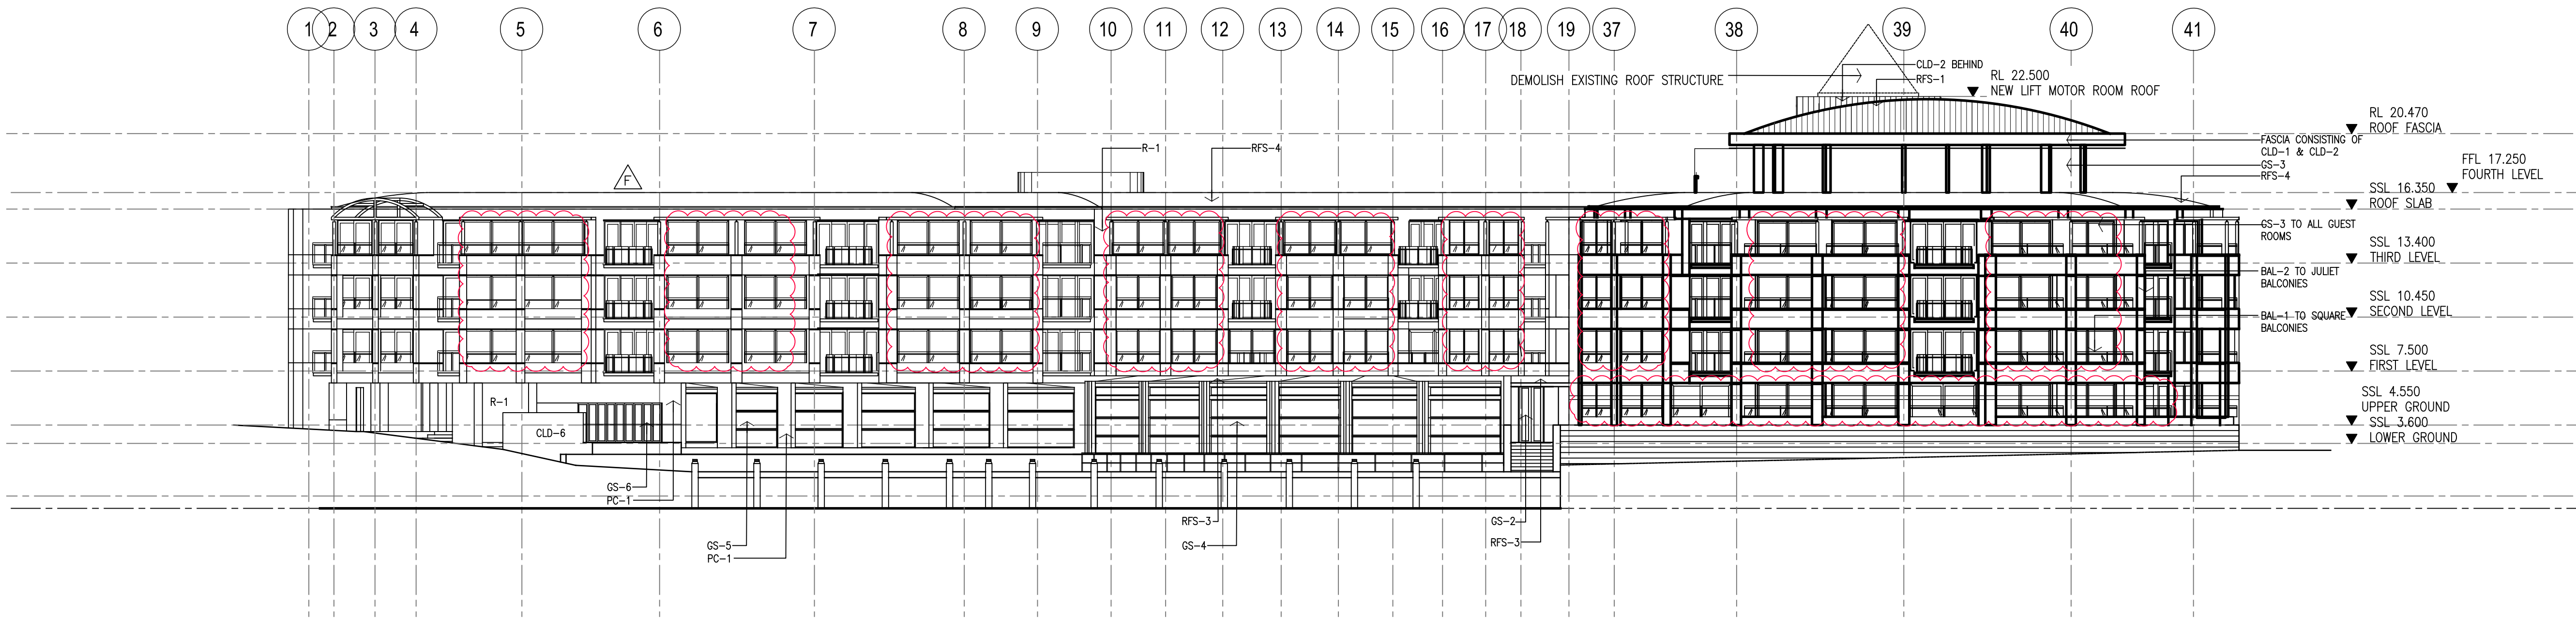

WEST ELEVATION

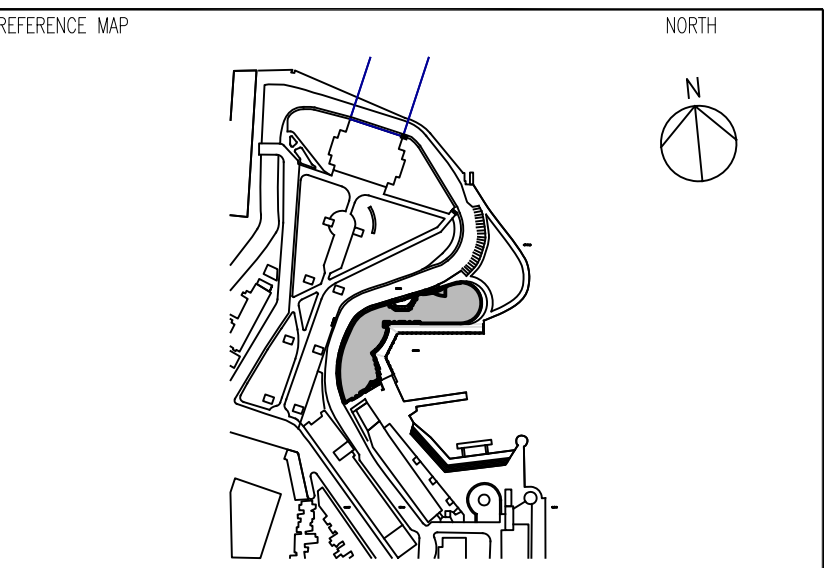

- NOTES
1. DO NOT SCALE DRAWINGS. WRITTEN DIMENSIONS GOVERN.
 2. ALL DIMENSIONS ARE IN MILLIMETRES UNLESS NOTED OTHERWISE.
 3. ALL DIMENSIONS SHALL BE VERIFIED ON SITE BEFORE PROCEEDING WITH THE WORK. HASSELL SHALL BE NOTIFIED IN WRITING OF ANY DISCREPANCIES.
 4. THIS DRAWING MUST BE READ IN CONJUNCTION WITH ALL RELEVANT CONTRACTS, SPECIFICATIONS, REPORTS AND DRAWINGS.

© COPYRIGHT OF THIS DRAWING IS VESTED IN HASSELL, LIMITED.
2007 HASSELL, LIMITED.

THIS DRAWING IS AN UNCONTROLLED COPY, UNLESS NOTED OTHERWISE

REV	DESCRIPTION	DATE
F	ISSUED FOR 575W	08.04.11
E	ISSUED FOR C21	08.03.11
D	ISSUED FOR PPR	14.12.10
C	ISSUED FOR EA	06.08.10
B	FOR ISSUE	18.08.10
A	FOR TEST OF ADEQUACY	27.07.10

REV DESCRIPTION DATE

CONSULTANT
HASSELL LIMITED ACN 007 711 435
88 CLUNBERLAND STREET SYDNEY NSW
2000 AUSTRALIA
SYDNEY@HASSELL.COM.AU
T 61 2 9273 2300 F 61 2 9273 2345

MEP CONSULTANT
WEBB AUSTRALIA GROUP PTY LTD
ABN 48 050 056 712
LEVEL 4, 828 PACIFIC HIGHWAY
GORDON NSW
2072 AUSTRALIA
SYDNEY@WEBBAUSTRALIA.COM.AU
T 61 2 9418 1444 F 61 2 9418 1191

ERBAS & ASSOCIATES Pty. Ltd.
SUITE L101 LEVEL 115 ATCHISON STREET
ST LEONARDS NSW
2065 AUSTRALIA
KERBAS@WEBBERBAS.COM
T 61 2 9437 1022 F 61 2 9437 1025

QUANTITY SURVEYOR
MILLIKEN BERSON MADDEN
LEVEL 7 10 LOFTUS STREET
SYDNEY NSW
2000 AUSTRALIA
DM@MBMPL.COM.AU
T 61 2 9270 1011 F 61 2 9241 4748

INTERIOR DESIGN
BARstudio Pty. Ltd.
LEVEL 5 75-77 FLINDERS LANE
MELBOURNE VICTORIA
3000 AUSTRALIA
SR@BARSTUDIO.COM
T 61 3 9662 2669 F 61 3 9662 2665

STRUCTURE
TAYLOR THOMASON WHITTING
45 CHANDOS STREET
ST LEONARDS NSW
2065 AUSTRALIA
TTW@STTTW.COM.AU
T 61 2 9439 7288 F 61 2 9439 3146

PROJECT

PARK HYATT SYDNEY
REFURBISHMENT
DAISHO/PARK HYATT

DRAWING TITLE

ELEVATIONS
EAST & WEST

STATUS
SECTION 75W

SCALE AT B1	DRAWN	CO-ORDINATED	CHECKED	APPROVED
1:200	SL			

JOB NO.	DRAWING NUMBER	REV
AX002514	A-301	F