



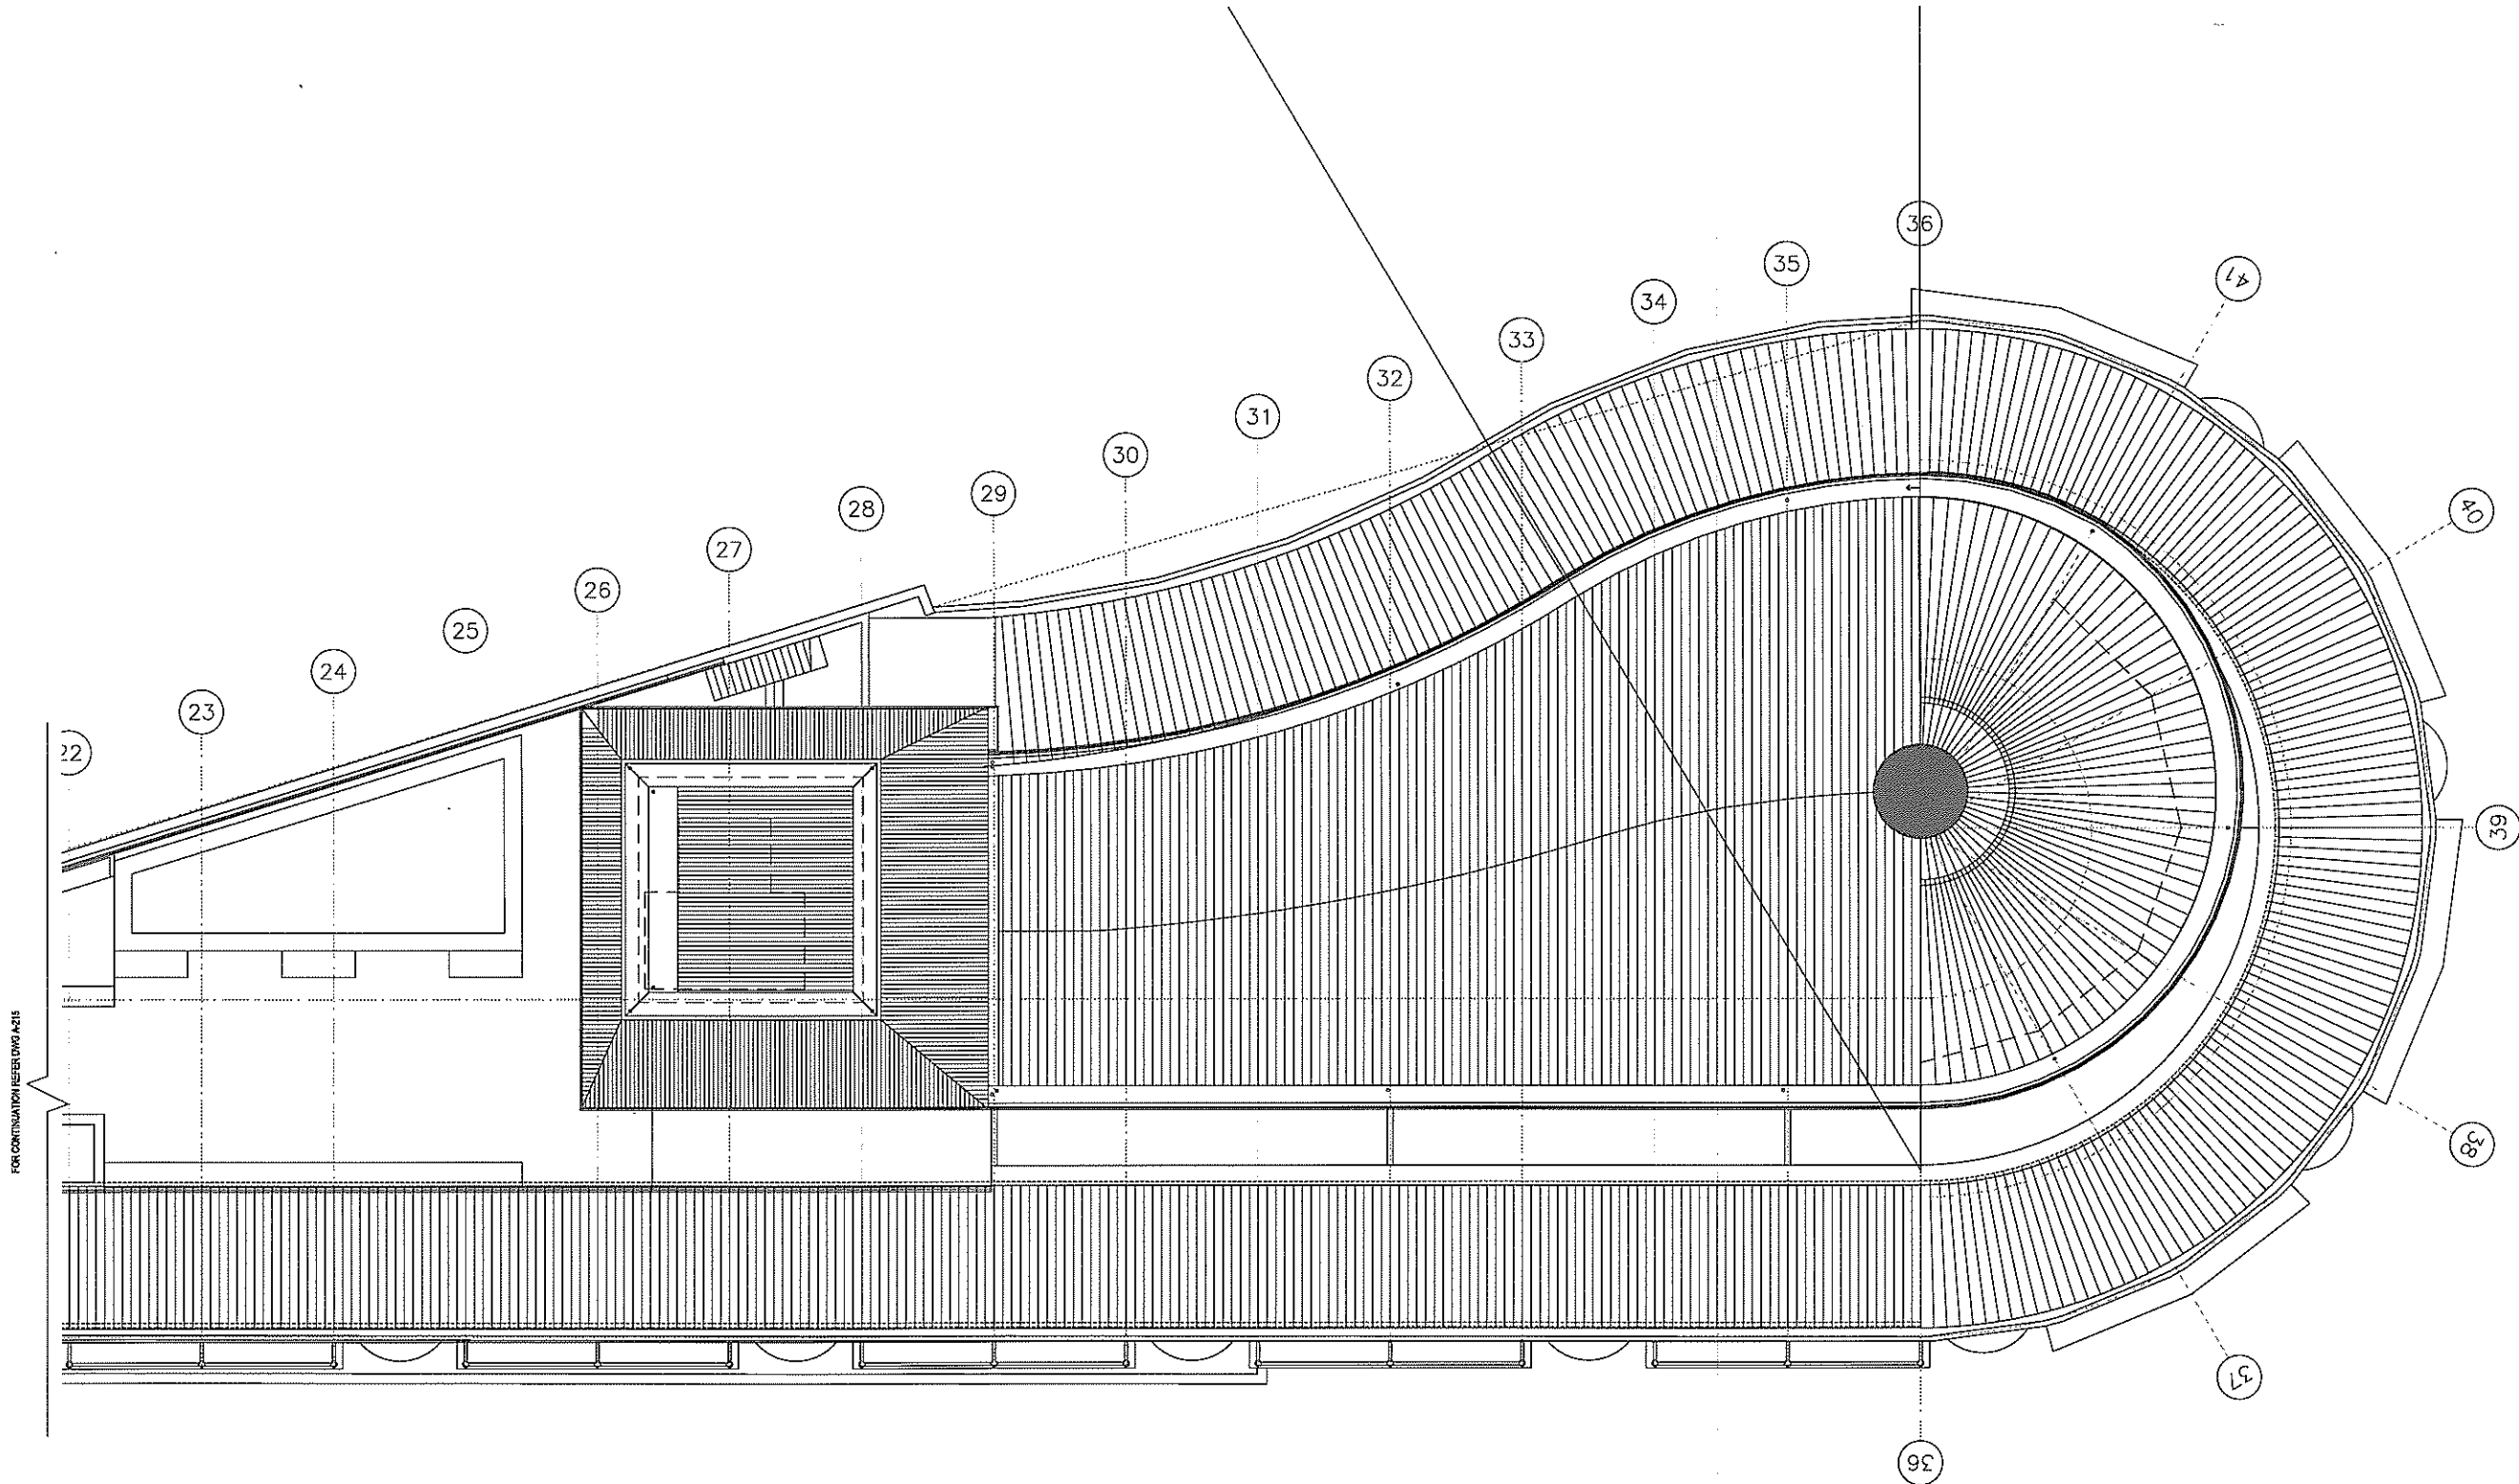

FOR CONTINUATION REFER DRAW A-215

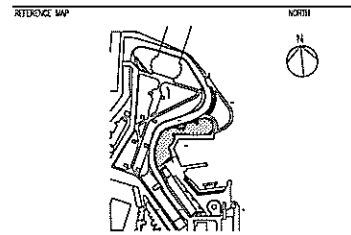

- NOTES
1. DO NOT SCALE DRAWINGS. WRITTEN DIMENSIONS GOVERN.
 2. ALL DIMENSIONS ARE IN MILLIMETRES UNLESS NOTED OTHERWISE.
 3. ALL DIMENSIONS SHALL BE VERIFIED ON SITE BEFORE PROCEEDING WITH THE WORK. HASSELL SHALL BE NOTIFIED IN WRITING OF ANY DISCREPANCIES.
 4. THIS DRAWING MUST BE READ IN CONJUNCTION WITH ALL RELEVANT CONTRACTS, SPECIFICATIONS, REPORTS AND DRAWINGS.

© COPYRIGHT OF THIS DRAWING IS VESTED IN HASSELL LIMITED.
2007 HASSELL LIMITED.

THIS DRAWING IS AN UNCONTROLLED COPY, UNLESS NOTED OTHERWISE.

REV	DESCRIPTION	DATE
E	ISSUED FOR ECI	05.03.11
D	ISSUED FOR PPR	14.12.10
C	ISSUED FOR EA	06.08.10
B	FOR TEST OF ADJUDIC	18.06.10
A	FOR TEST OF ADJUDIC	27.07.10

COPY TO: HASSELL
HASSELL LIMITED ACN 007 711 435
85 CAMBERLAND STREET SYDNEY NSW
2000 AUSTRALIA
SYDNEY@HASSELL.COM.AU
T 61 2 9273 2300 F 61 2 9273 2345

MEP CONSULTANT
WEBB AUSTRALIA GROUP PTY LTD
ACN 48 065 058 712
LEVEL 4, 628 PACIFIC HIGHWAY
DORRIS NSW
2072 AUSTRALIA
SYDNEY@WEBBAUSTRALIA.COM.AU
T 61 2 9416 1444 F 61 2 9416 1151

ENRAB & ASSOCIATES Pty. Ltd.
SUITE 1.01 LEVEL 1 18 ATCHAFON STREET
ST LEONARDS NSW
2060 AUSTRALIA
NEWCASTLE@ENRAB.COM.AU
T 61 2 9437 1022 F 61 2 9437 1025

QUANTITY SURVEYOR
MILLER BETHUN MADDEN
LEVEL 7 10 LOFTUS STREET
SYDNEY NSW
2000 AUSTRALIA
DM@MBM.COM.AU
T 61 2 9270 1011 F 61 2 9241 4748

INTERIOR DESIGN
BARSTUDIO Pty. Ltd.
LEVEL 6 78-79 FLINDERS LANE
MELBOURNE VICTORIA
3000 AUSTRALIA
B@BARSTUDIO.COM.AU
T 61 3 9602 2000 F 61 3 9602 2865

STRUCTURE
TAYLOR THOMASON WHITEHO
48 CHANDOS STREET
ST LEONARDS NSW
2060 AUSTRALIA
TTW@TTH.COM.AU
T 61 2 9438 7200 F 61 2 9438 2148

PROJECT
PARK HYATT SYDNEY
REFURBISHMENT
DAISHO/PARK HYATT

DRAWING TITLE
PROPOSED ROOF PLAN
SHEET 2 OF 2

STATUS				
CONSTRUCTION CERTIFICATE				
SCALE AT B1	DRAWN	CO-OPERATED	DECODED	APPROVED
1:100	SL			
JOB NO.	DRAWING NUMBER	REV		
AX-002514	A-216	E		