



NSW GOVERNMENT
Planning

Issued under the Environmental Planning and Assessment Act 1979



Approved Section 75W Modification Application

No. 2 granted on the 25 Nov 2011

in respect to MP. 09-0044

Signed [Signature]

Sheet No. 1 of 16

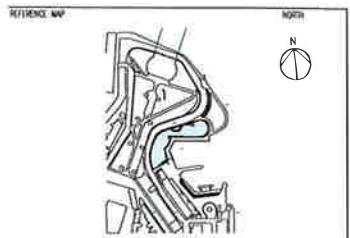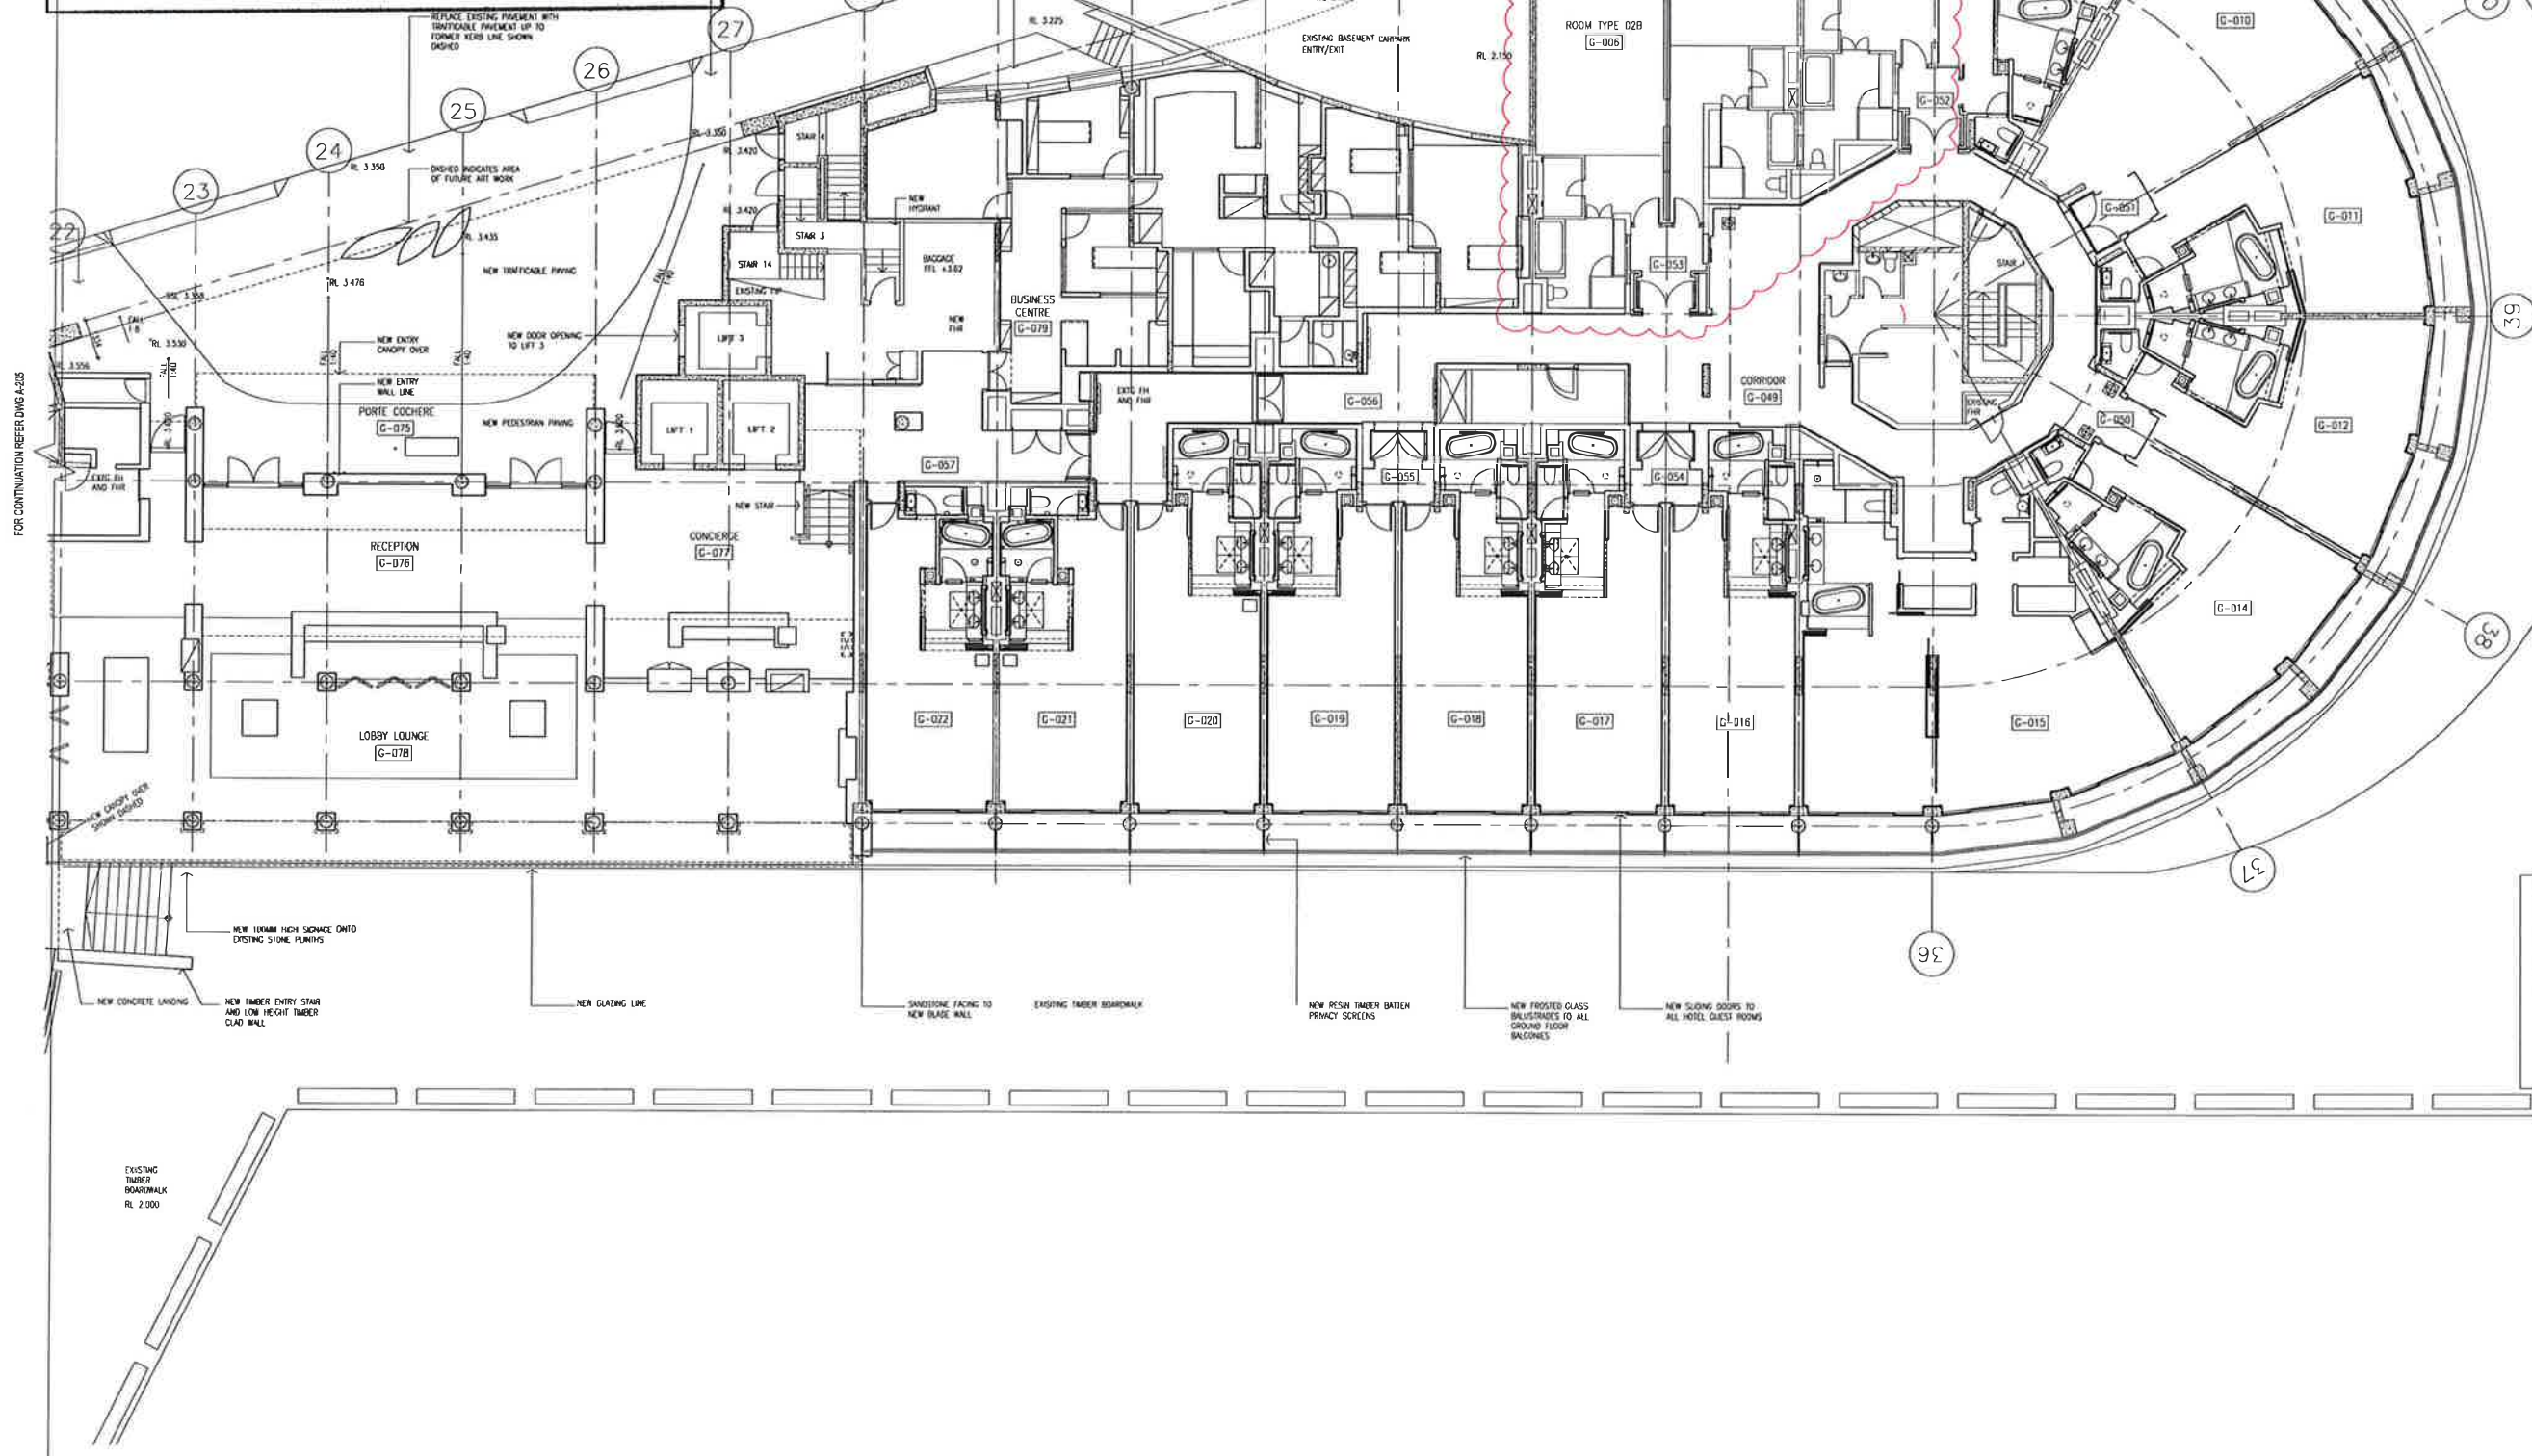

NOTES
1. DO NOT SCALE DRAWINGS. WRITTEN DIMENSIONS GOVERN.
2. ALL DIMENSIONS ARE IN MILLIMETRES UNLESS NOTED OTHERWISE.
3. ALL DIMENSIONS SHALL BE VERIFIED ON SITE BEFORE PROCEEDING WITH THE WORK. HASSELL SHALL BE NOTIFIED IN WRITING OF ANY DISCREPANCIES.
4. THIS DRAWING MUST BE READ IN CONJUNCTION WITH ALL RELEVANT CONTRACTS, SPECIFICATIONS, REPORTS AND DRAWINGS.

© COPYRIGHT OF THIS DRAWING IS VESTED IN HASSELL LIMITED
2007 HASSELL LIMITED

THIS DRAWING IS AN UNCONTROLLED COPY, UNLESS NOTED OTHERWISE

REV	DESCRIPTION	DATE
1	ISSUED FOR STW	14.12.10
2	ISSUED FOR PPR	06.08.10
3	ISSUED FOR CA	18.08.10
4	FOR TEST OF ADEQUACY	27.07.10

CONSULTANT
HASSELL LIMITED ACN 007 711 435
88 CLAREMONT STREET SYDNEY NSW
2000 AUSTRALIA
SYDNEY@HASSELL.COM.AU
T 61 2 9273 2300 F 61 2 9273 2345

MEP CONSULTANT
WEBB AUSTRALIA GROUP PTY LTD
ABN 48 650 090 712
LEVEL 4, 828 PACIFIC HIGHWAY
GORDON NSW
2072 AUSTRALIA
SYDNEY@WEBBAUSTRALIA.COM.AU
T 61 2 9516 1444 F 61 2 9418 1181

ERBAS & ASSOCIATES Pty Ltd
SUTHERLYN LEVEL 1 TO ATTCHISON STREET
ST LEONARDS NSW
2055 AUSTRALIA
KERBAS@WEBBERBAS.COM
T 61 2 9437 1022 F 61 2 9437 1025

QUANTITY SURVEYOR
MILLEN BERSON MADDEN
LEVEL 7, 10 COLTAR STREET
SYDNEY NSW
2000 AUSTRALIA
DM@MBMPL.COM.AU
T 61 2 9270 1011 F 61 2 9241 4746

INTERIOR DESIGN
BARstudio Pty Ltd
LEVEL 3/5-7/7 FLINDERS LANE
MELBOURNE VICTORIA
3000 AUSTRALIA
SYDNEY@BARSTUDIO.COM
T 61 3 9662 2669 F 61 3 9662 2065

STRUCTURE
TAYLOR THOMSON WHITING
48 CHANDOS STREET
ST LEONARDS NSW
2055 AUSTRALIA
TTWST@TTW.COM.AU
T 61 2 9430 7288 F 61 2 9430 3146

PROJECT
PARK HYATT SYDNEY
REFURBISHMENT
DAISHO/PARK HYATT

DRAWING TITLE
GROUND FLOOR PROPOSED WORKS
SHEET 2 OF 2

SCALE	DATE	DESIGN	CO-ORDINATED	CHECKED	APPROVED
1:100	SL				
JOB NO	AX-002514	DRAWING NUMBER	A-206	REV	E



NSW GOVERNMENT
Planning

Issued under the Environmental Planning and Assessment Act 1979

Approved Section 75W Modification Application

No. 2 granted on the 25 Nov 2011

in respect to MP 09-0044

Signed [Signature]

Sheet No. 2 of 16

01
A-304

02
A-302

03
A-301

04
A-290

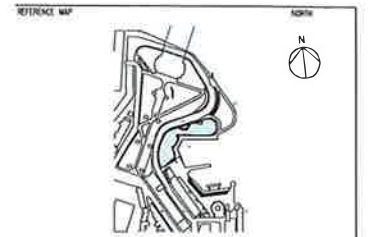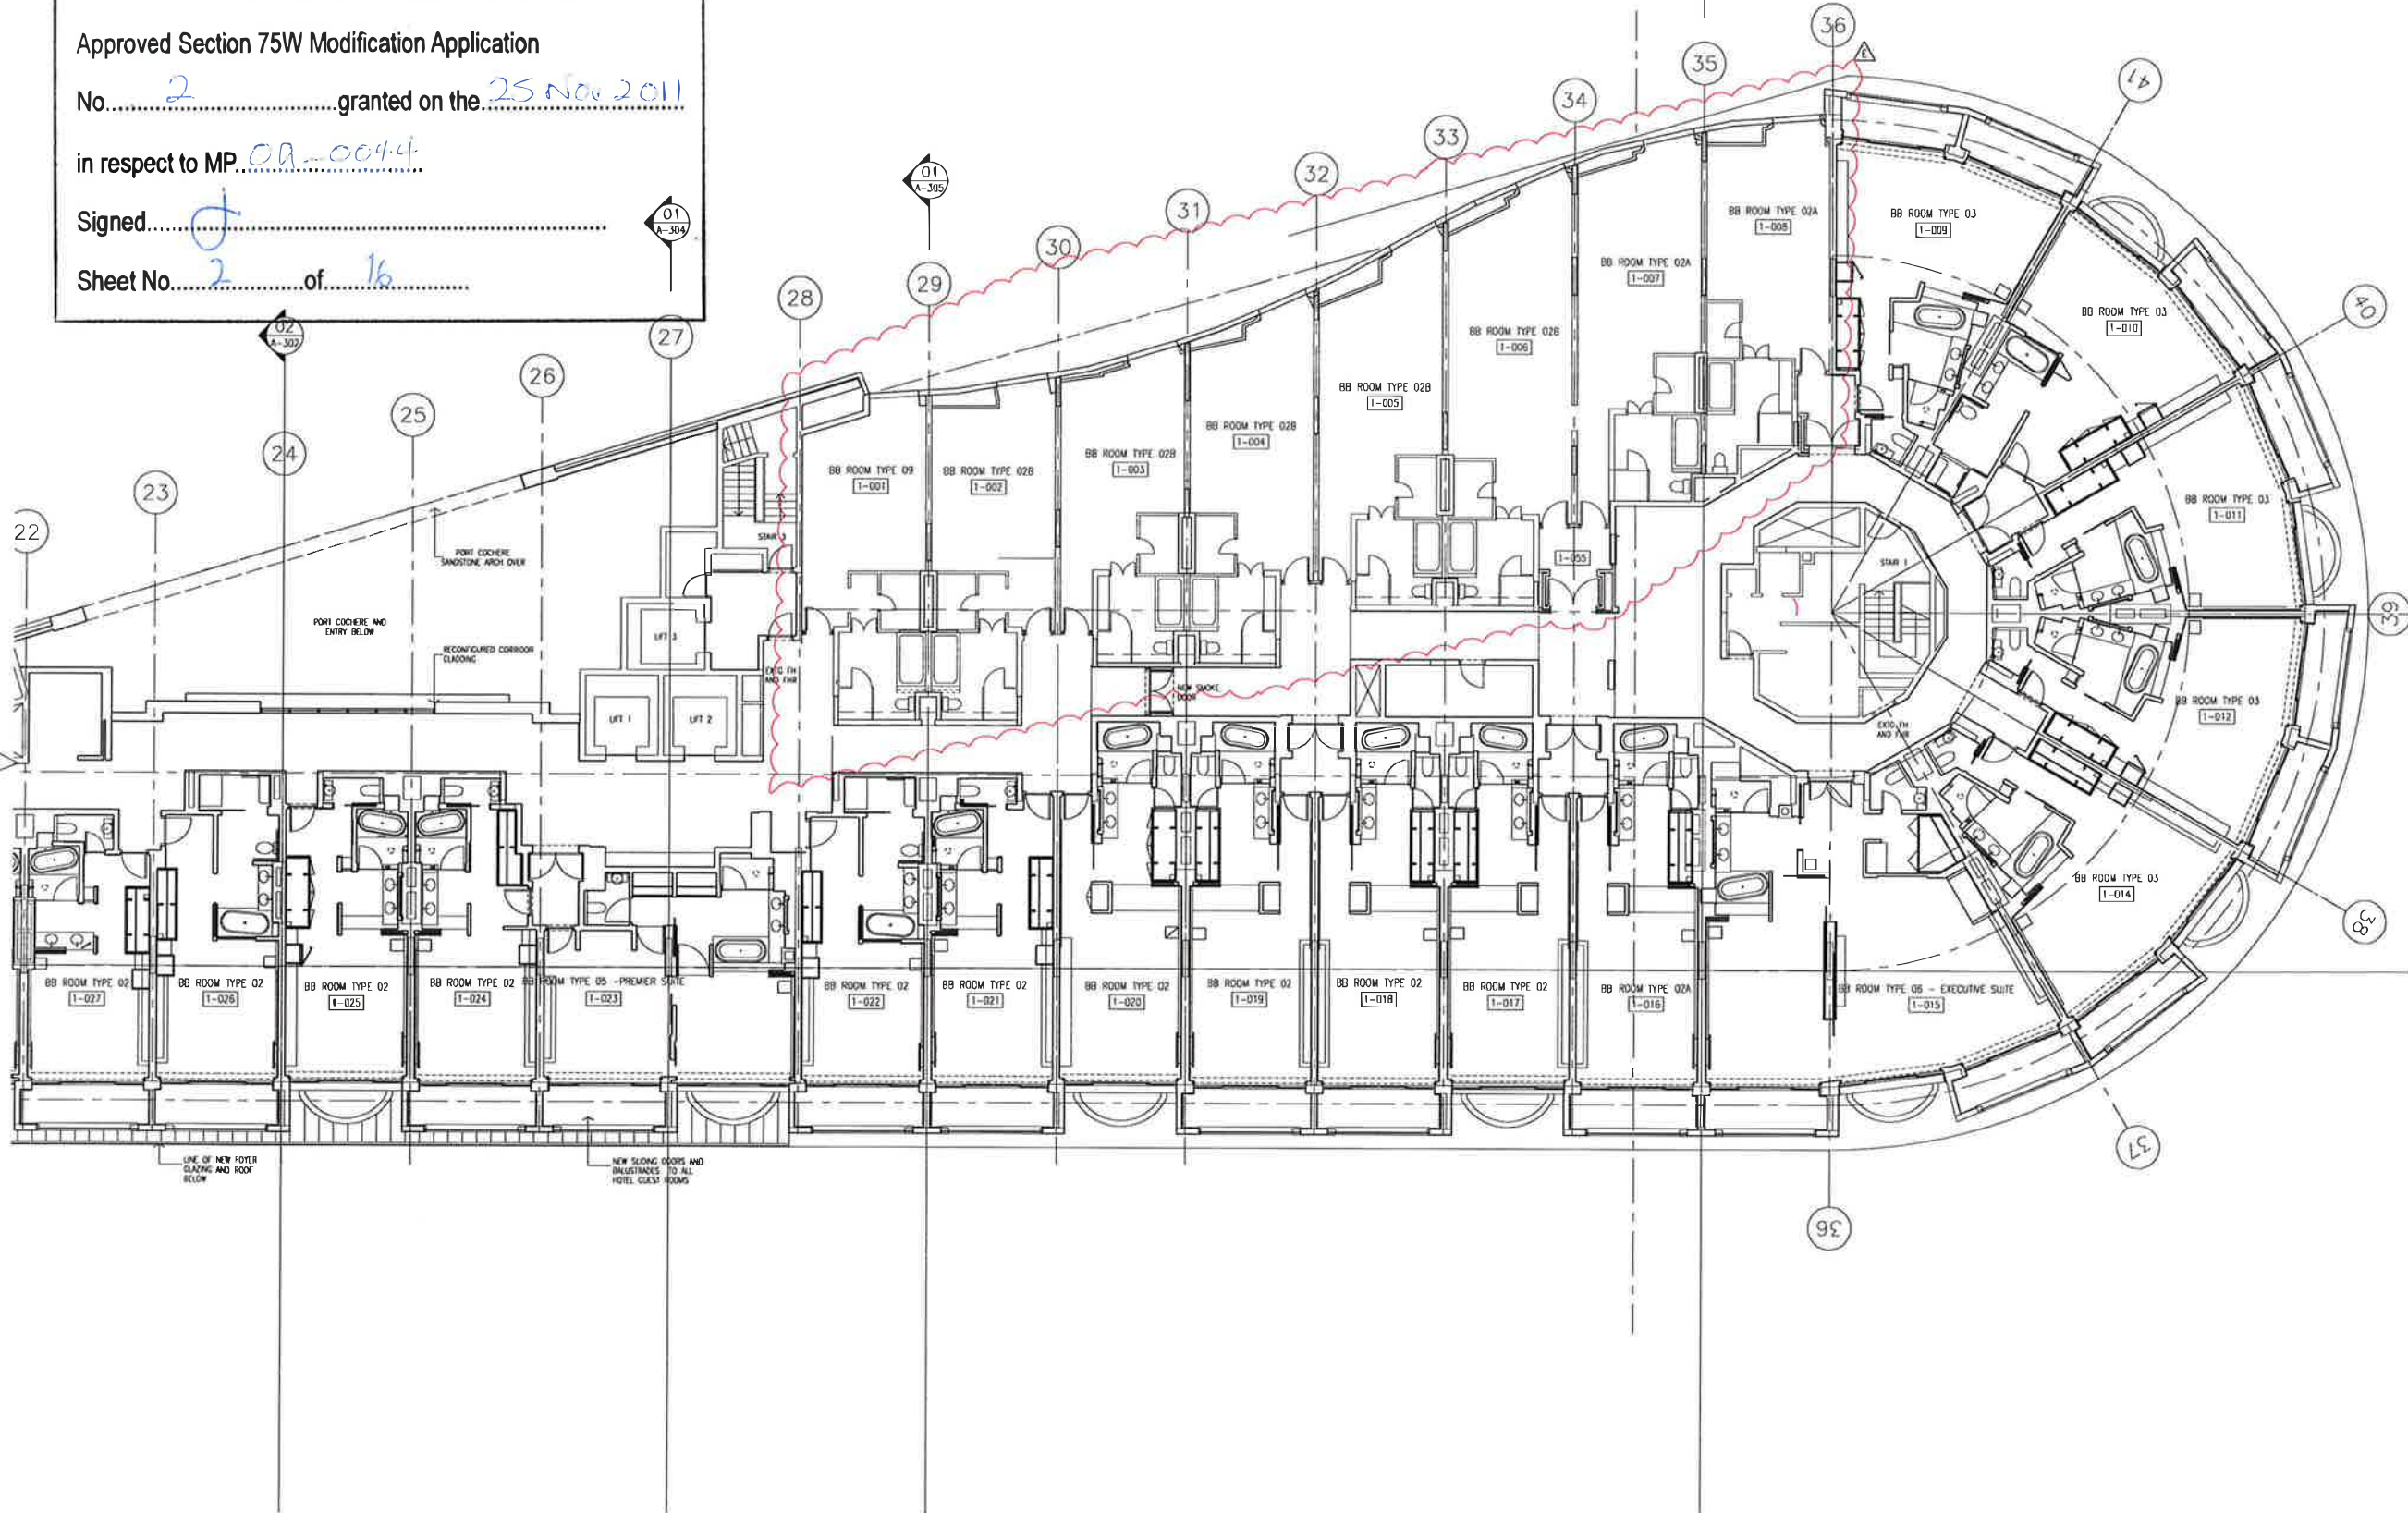

NOTES:
1. DO NOT SCALE DRAWINGS. WRITTEN DIMENSIONS GOVERN.
2. ALL DIMENSIONS ARE IN MILLIMETRES UNLESS NOTED OTHERWISE.
3. ALL DIMENSIONS SHALL BE VERIFIED ON SITE BEFORE PROCEEDING WITH THE WORK. HASSELL SHALL BE ADVISED IN WRITING OF ANY DISCREPANCIES.
4. THIS DRAWING MUST BE READ IN CONJUNCTION WITH ALL RELEVANT CONTRACTS, SPECIFICATIONS, REPORTS AND DRAWINGS.

© COPYRIGHT OF THIS DRAWING IS VESTED IN HASSELL LIMITED 2007 HASSELL LIMITED

THIS DRAWING IS AN UNCONTROLLED COPY UNLESS NOTED OTHERWISE

ISSUED FOR STW
ISSUED FOR PER
ISSUED FOR EA
FEB ISSUE
FOR TEST OF ADOPT

REV DESCRIPTION DATE

CONSULTANT
HASSELL LIMITED ACN 007 711 435
88 CUMBERLAND STREET SYDNEY NSW
2000 AUSTRALIA
SYDNEY@HASSELL.COM.AU
T 61 2 9418 2300 F 61 2 9418 2346

MEP CONSULTANT
WEBB AUSTRALIA GROUP PTY LTD
AR/44 48 050 058 312
LEVEL 4, 878 PACIFIC HIGHWAY
GORDON NSW
2072 AUSTRALIA
SYDNEY@WEBBAUSTRALIA.COM.AU
T 61 2 9418 1444 F 61 2 9418 1191

ERBAS & ASSOCIATES PTY. LTD.
SUITE L101 LEVEL 1 15 ATCHISON STREET
ST LEONARDS NSW
2065 AUSTRALIA
KERBAS@WEBBERBAS.COM
T 61 2 9437 1022 F 61 2 9437 1025

QUANTITY SURVEYOR
MILKLEN BERSON MADDEN
LEVEL 1 101 LOFTUS STREET
SYDNEY NSW
2000 AUSTRALIA
DN@MBMPT.COM.AU
T 61 2 9270 1011 F 61 2 9211 4748

INTERIOR DESIGN
BARSTUDIO PTY. LTD.
LEVEL 1 76-77 FLINDERS LANE
MELBOURNE VICTORIA
3000 AUSTRALIA
SH@BARSTUDIO.COM
T 61 3 9602 2669 F 61 3 9602 2665

STRUCTURE
TAYLOR THOMASON WHITING
48 CHANDOS STREET
ST. LEONARDS NSW
2065 AUSTRALIA
T.T.WH@TTH.COM.AU
T 61 2 9430 7288 F 61 2 9430 3140

PROJECT
PARK HYATT SYDNEY
REFURBISHMENT
DAISHO/PARK HYATT

DRAWING TITLE
LEVEL 1 PROPOSED WORKS
SHEET 2 OF 2

STATUS
SECTION 75W
SCALE AT B1
1:100
JOB NO.
AX-002514
DRAWING NUMBER
A-208
REV
E



NSW GOVERNMENT
Planning

Issued under the Environmental Planning and Assessment Act 1979



Approved Section 75W Modification Application

No. 2 granted on the 25 Nov 2011

in respect to MP. 09-004-4

Signed [Signature]

Sheet No. 3 of 16

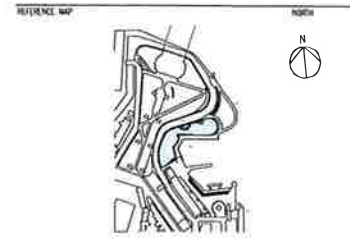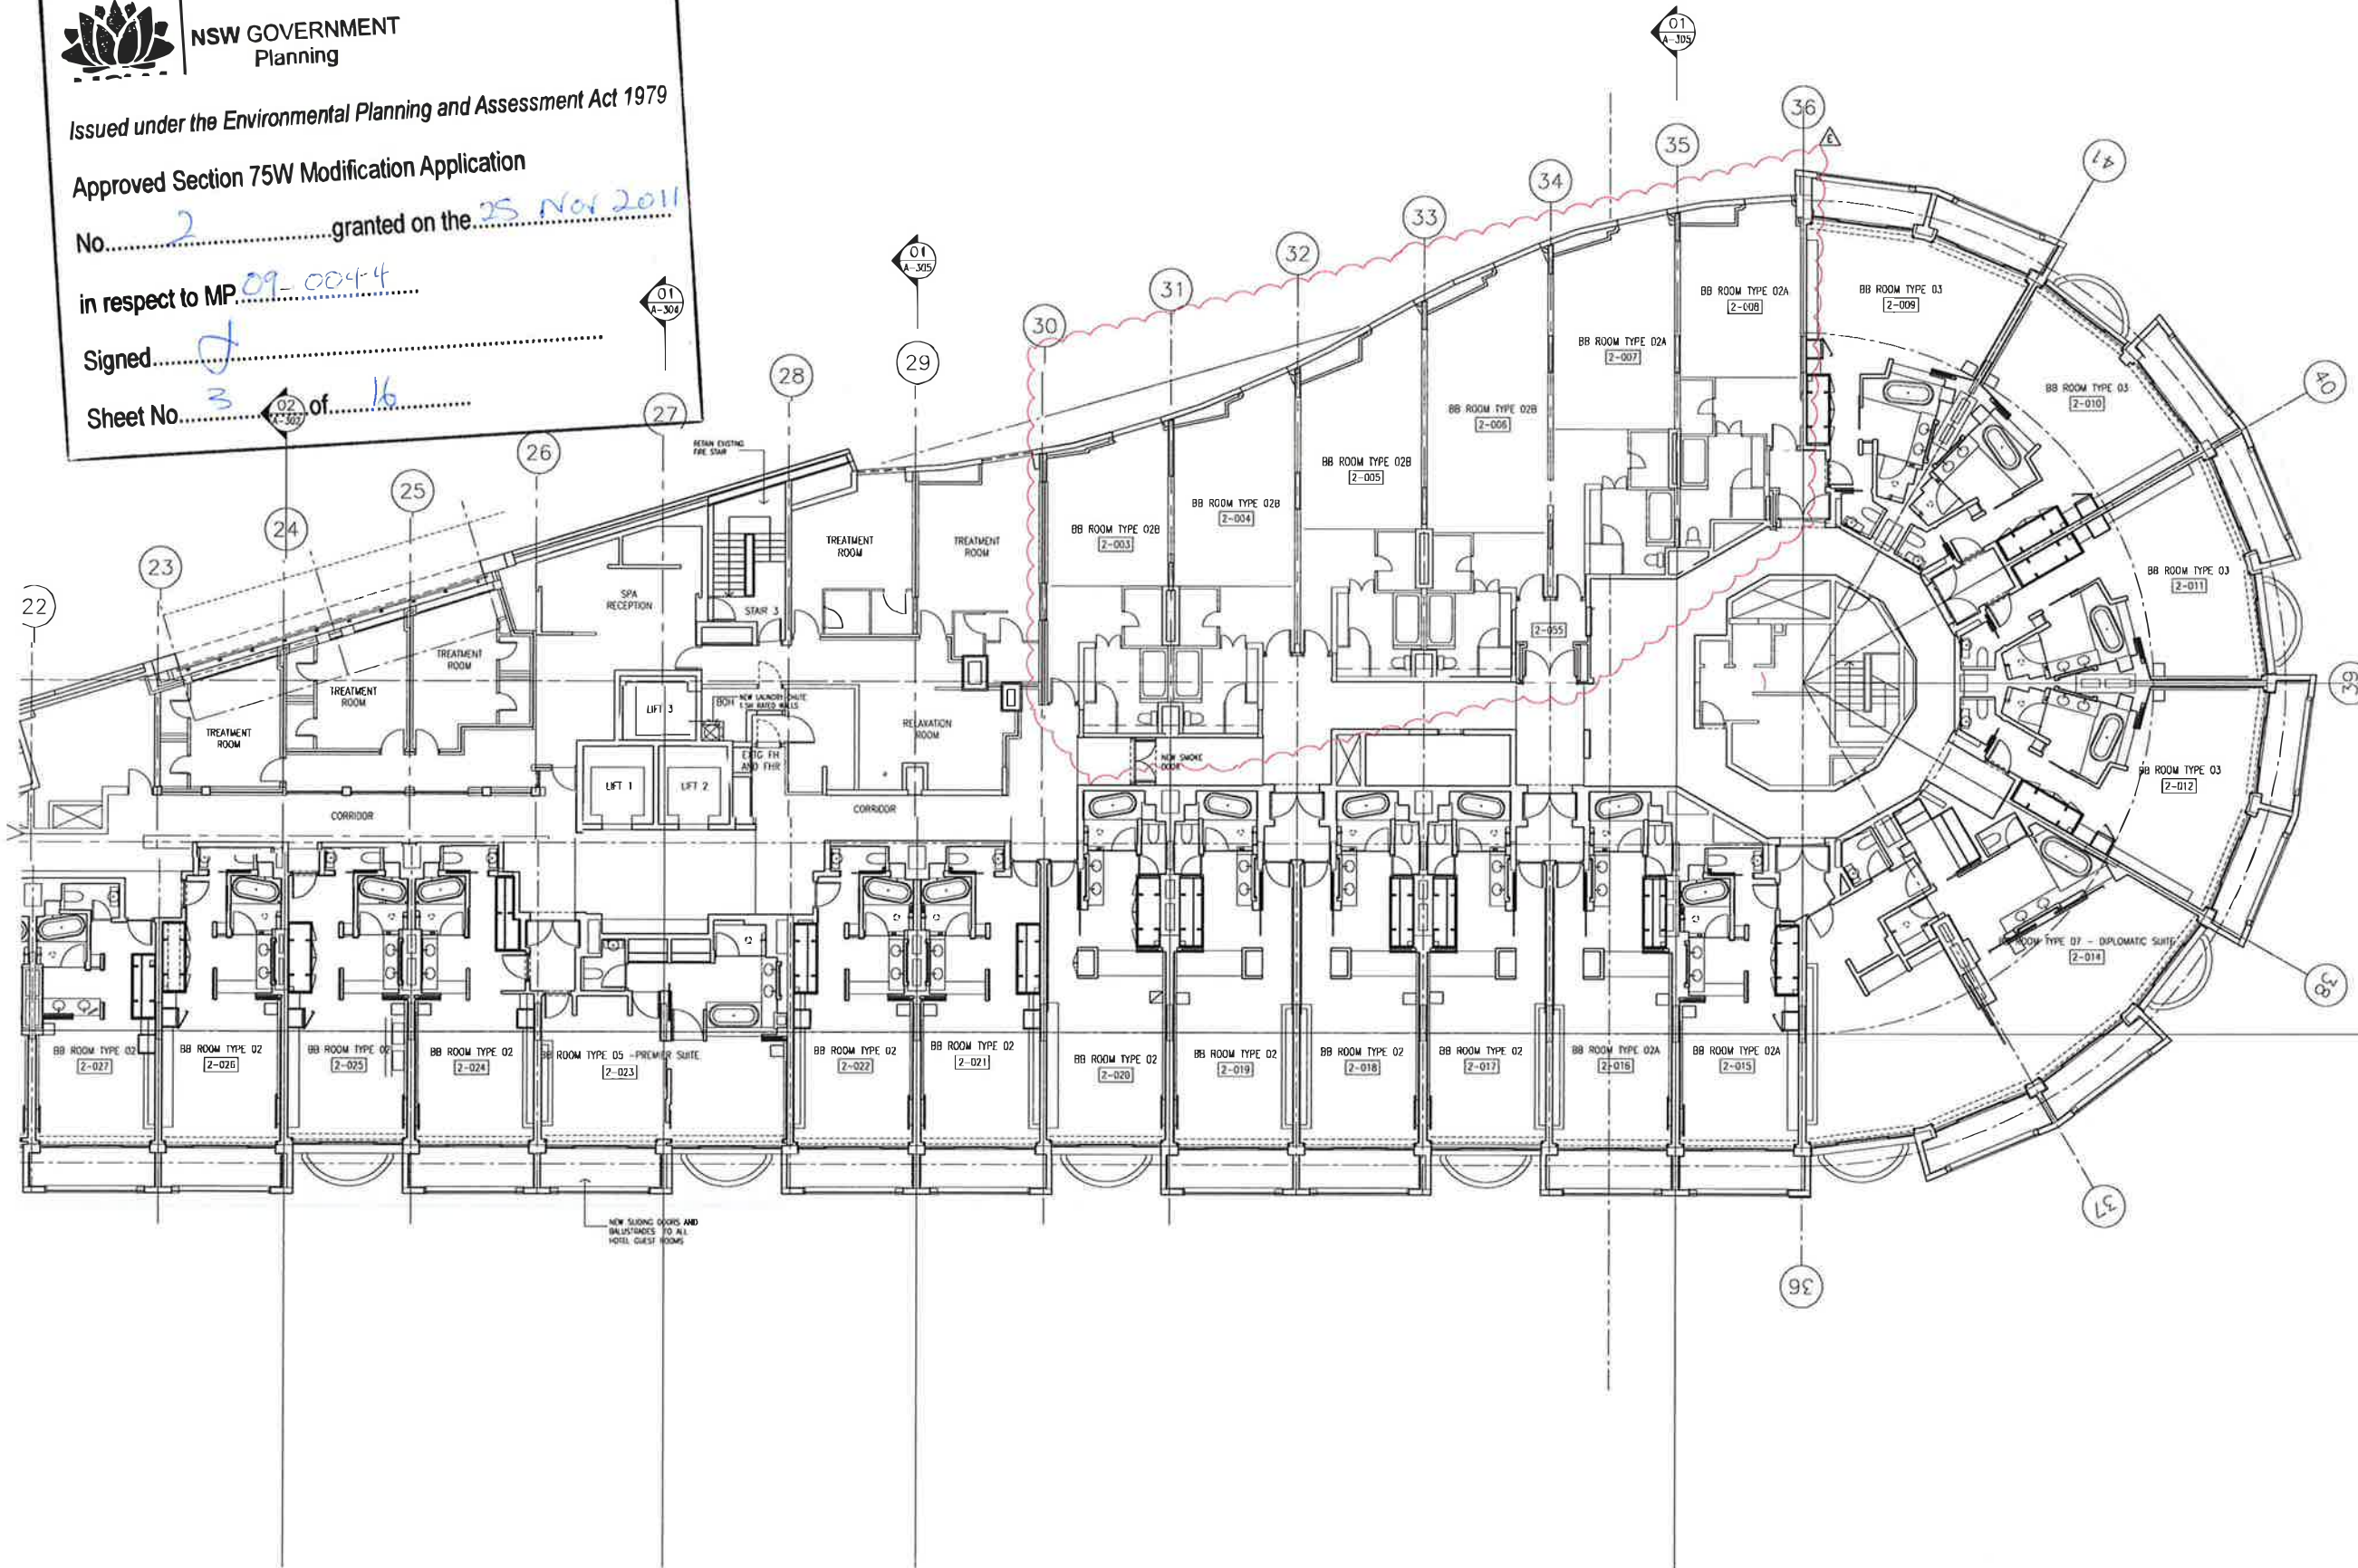

- NOTES:
1. DO NOT SCALE DRAWINGS. WRITTEN DIMENSIONS GOVERN.
 2. ALL DIMENSIONS ARE IN MILLIMETRES UNLESS NOTED OTHERWISE.
 3. ALL DIMENSIONS SHALL BE VERIFIED ON SITE BEFORE PROCEEDING WITH THE WORK. HASSELL SHALL BE NOTIFIED IN WRITING OF ANY DISCREPANCIES.
 4. THIS DRAWING MUST BE READ IN CONJUNCTION WITH ALL RELEVANT CONTRACTS, SPECIFICATIONS, REPORTS AND DRAWINGS.

© COPYRIGHT OF THIS DRAWING IS VESTED IN HASSELL, LIMITED.
2007 HASSELL, LIMITED.

THIS DRAWING IS AN UNCONTROLLED COPY UNLESS NOTED OTHERWISE.

REV	DESCRIPTION	DATE
E	ISSUED FOR STW	7-06-11
D	ISSUED FOR RPS	14-12-10
C	ISSUED FOR EA	06-09-10
B	FOR DSAC	16-08-10
A	FOR TEST OF ADEQUACY	27-07-10

CONSULTANT
HASSELL LIMITED ACN 037 711 438
88 CUMBERLAND STREET SYDNEY NSW
2000 AUSTRALIA
SYDNEY@HASSELL.COM.AU
T 61 2 9273 2300 F 61 2 9273 2345

MSP CONSULTANT
WEBB AUSTRALIA GROUP PTY LTD
ABN 48 050 050 712
LEVEL 4, 808 PACIFIC HIGHWAY
GORDON NSW
2072 AUSTRALIA
SYDNEY@WEBBAUSTRALIA.COM.AU
T 61 2 9418 1444 F 61 2 9418 1191

ERBAS & ASSOCIATES PTY. LTD.
SUITE 101 LEVEL 1 15 ATCHISON STREET
ST LEONARDS NSW
2065 AUSTRALIA
KERBAS@WEBBERBAS.COM
T 61 2 9437 1022 F 61 2 9437 1025

QUANTITY SURVEYOR
MULLEN BERSON MACDON
LEVEL 7 10 LOTUS STREET
SYDNEY NSW
2000 AUSTRALIA
DM@MULLEN.COM.AU
T 61 2 9276 1011 F 61 2 9241 4745

INTERIOR DESIGN
BARSTUDIO PTY. LTD.
LEVEL 2 75-77 FLINDERS LANE
MELBOURNE VICTORIA
3000 AUSTRALIA
SR@BARSTUDIO.COM
T 61 3 9662 2660 F 61 3 9662 2665

STRUCTURE
TAYLOR THOMASON WHITTING
48 CHANDOS STREET
ST. LEONARDS NSW
2060 AUSTRALIA
TYT@TAYLORWHITTING.COM.AU
T 61 2 9430 1288 F 61 2 9430 3140

PROJECT
PARK HYATT SYDNEY
REFURBISHMENT
DAISHO/PARK HYATT

DRAWING TITLE
LEVEL 2 PROPOSED WORKS
SHEET 2 OF 2

STATUS				
SECTION 75W				
SCALE AT 01	DRAWN	CO-ORDINATED	CHECKED	APPROVED
1:100	SL			
JOB NO	DRAWING NUMBER	REV		
AX-002514	A-210	E		



NSW GOVERNMENT
Planning

Issued under the Environmental Planning and Assessment Act 1979


Approved Section 75W Modification Application

No. 2 granted on the 25 Nov 2011

in respect to MP 69-0044

Signed [Signature]

Sheet No. 4 of 16

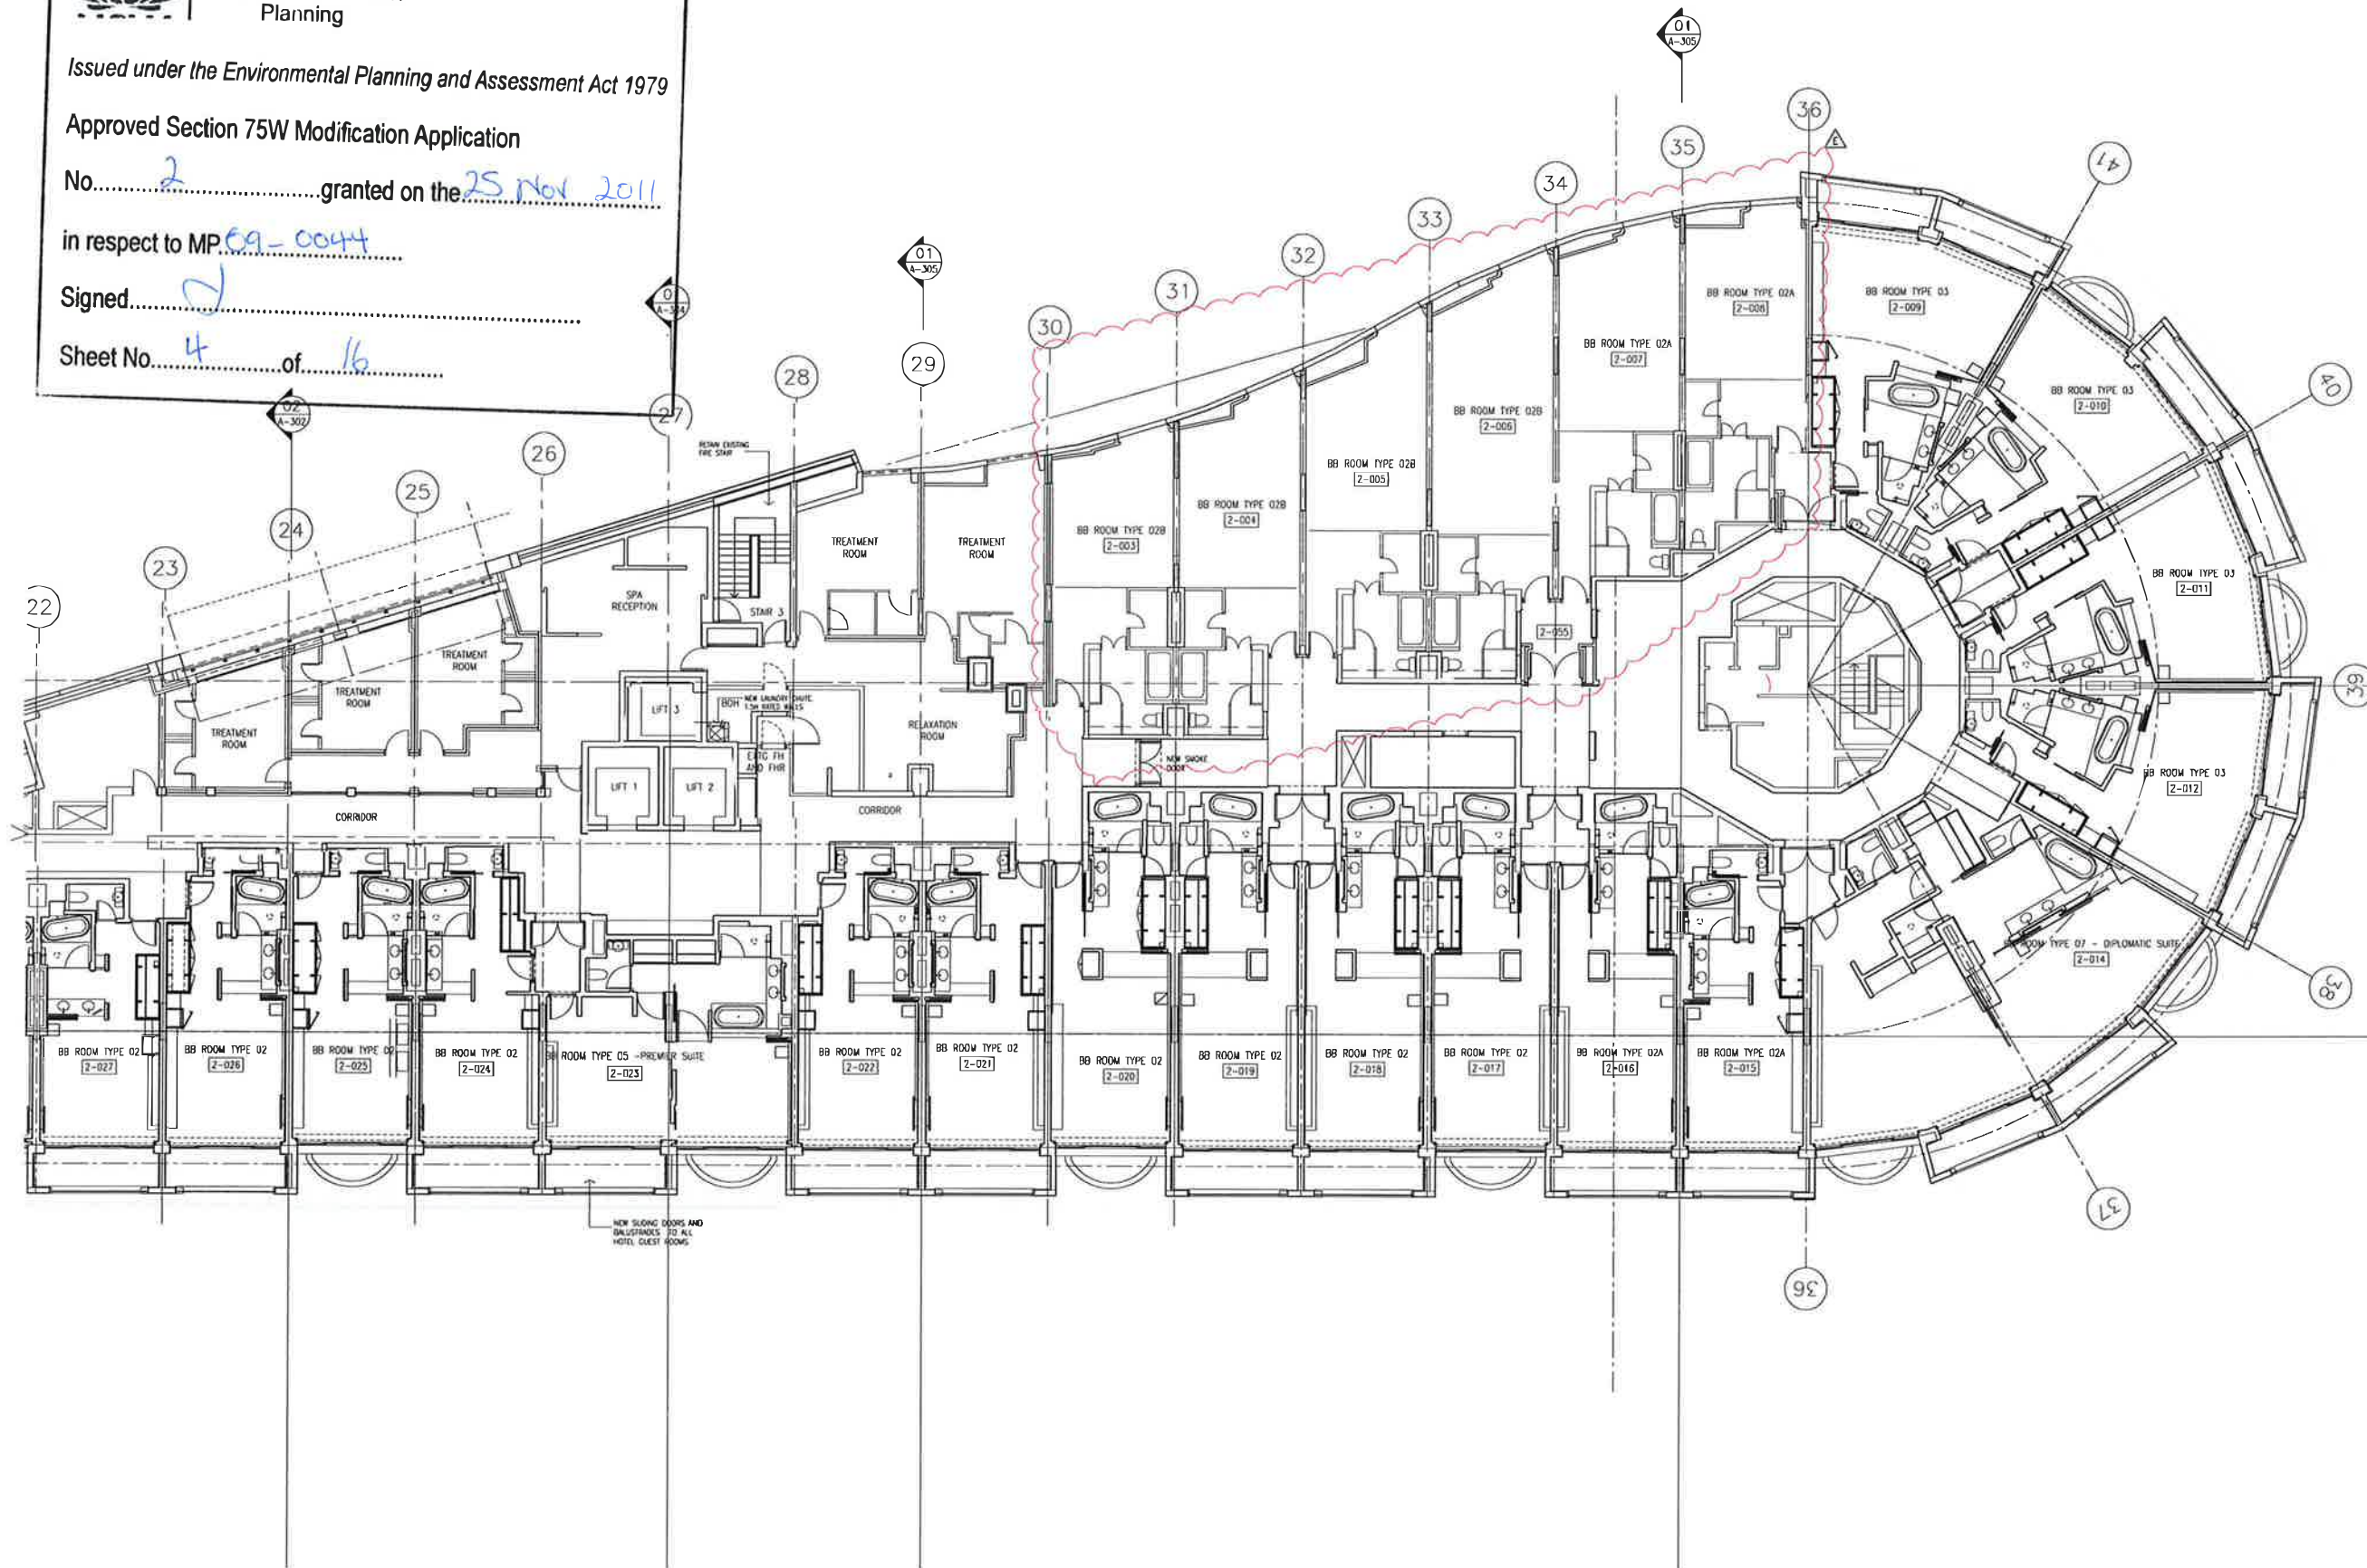



NSW GOVERNMENT
Planning

Issued under the Environmental Planning and Assessment Act 1979

Approved Section 75W Modification Application



No. 2 granted on the 25 Nov 2011

in respect to MP. 09-0044

Signed. [Signature]

Sheet No. 5 of 16

FOR CONTINUATION SEE DRAWING A-211

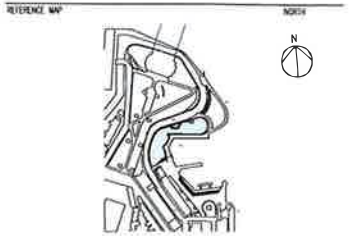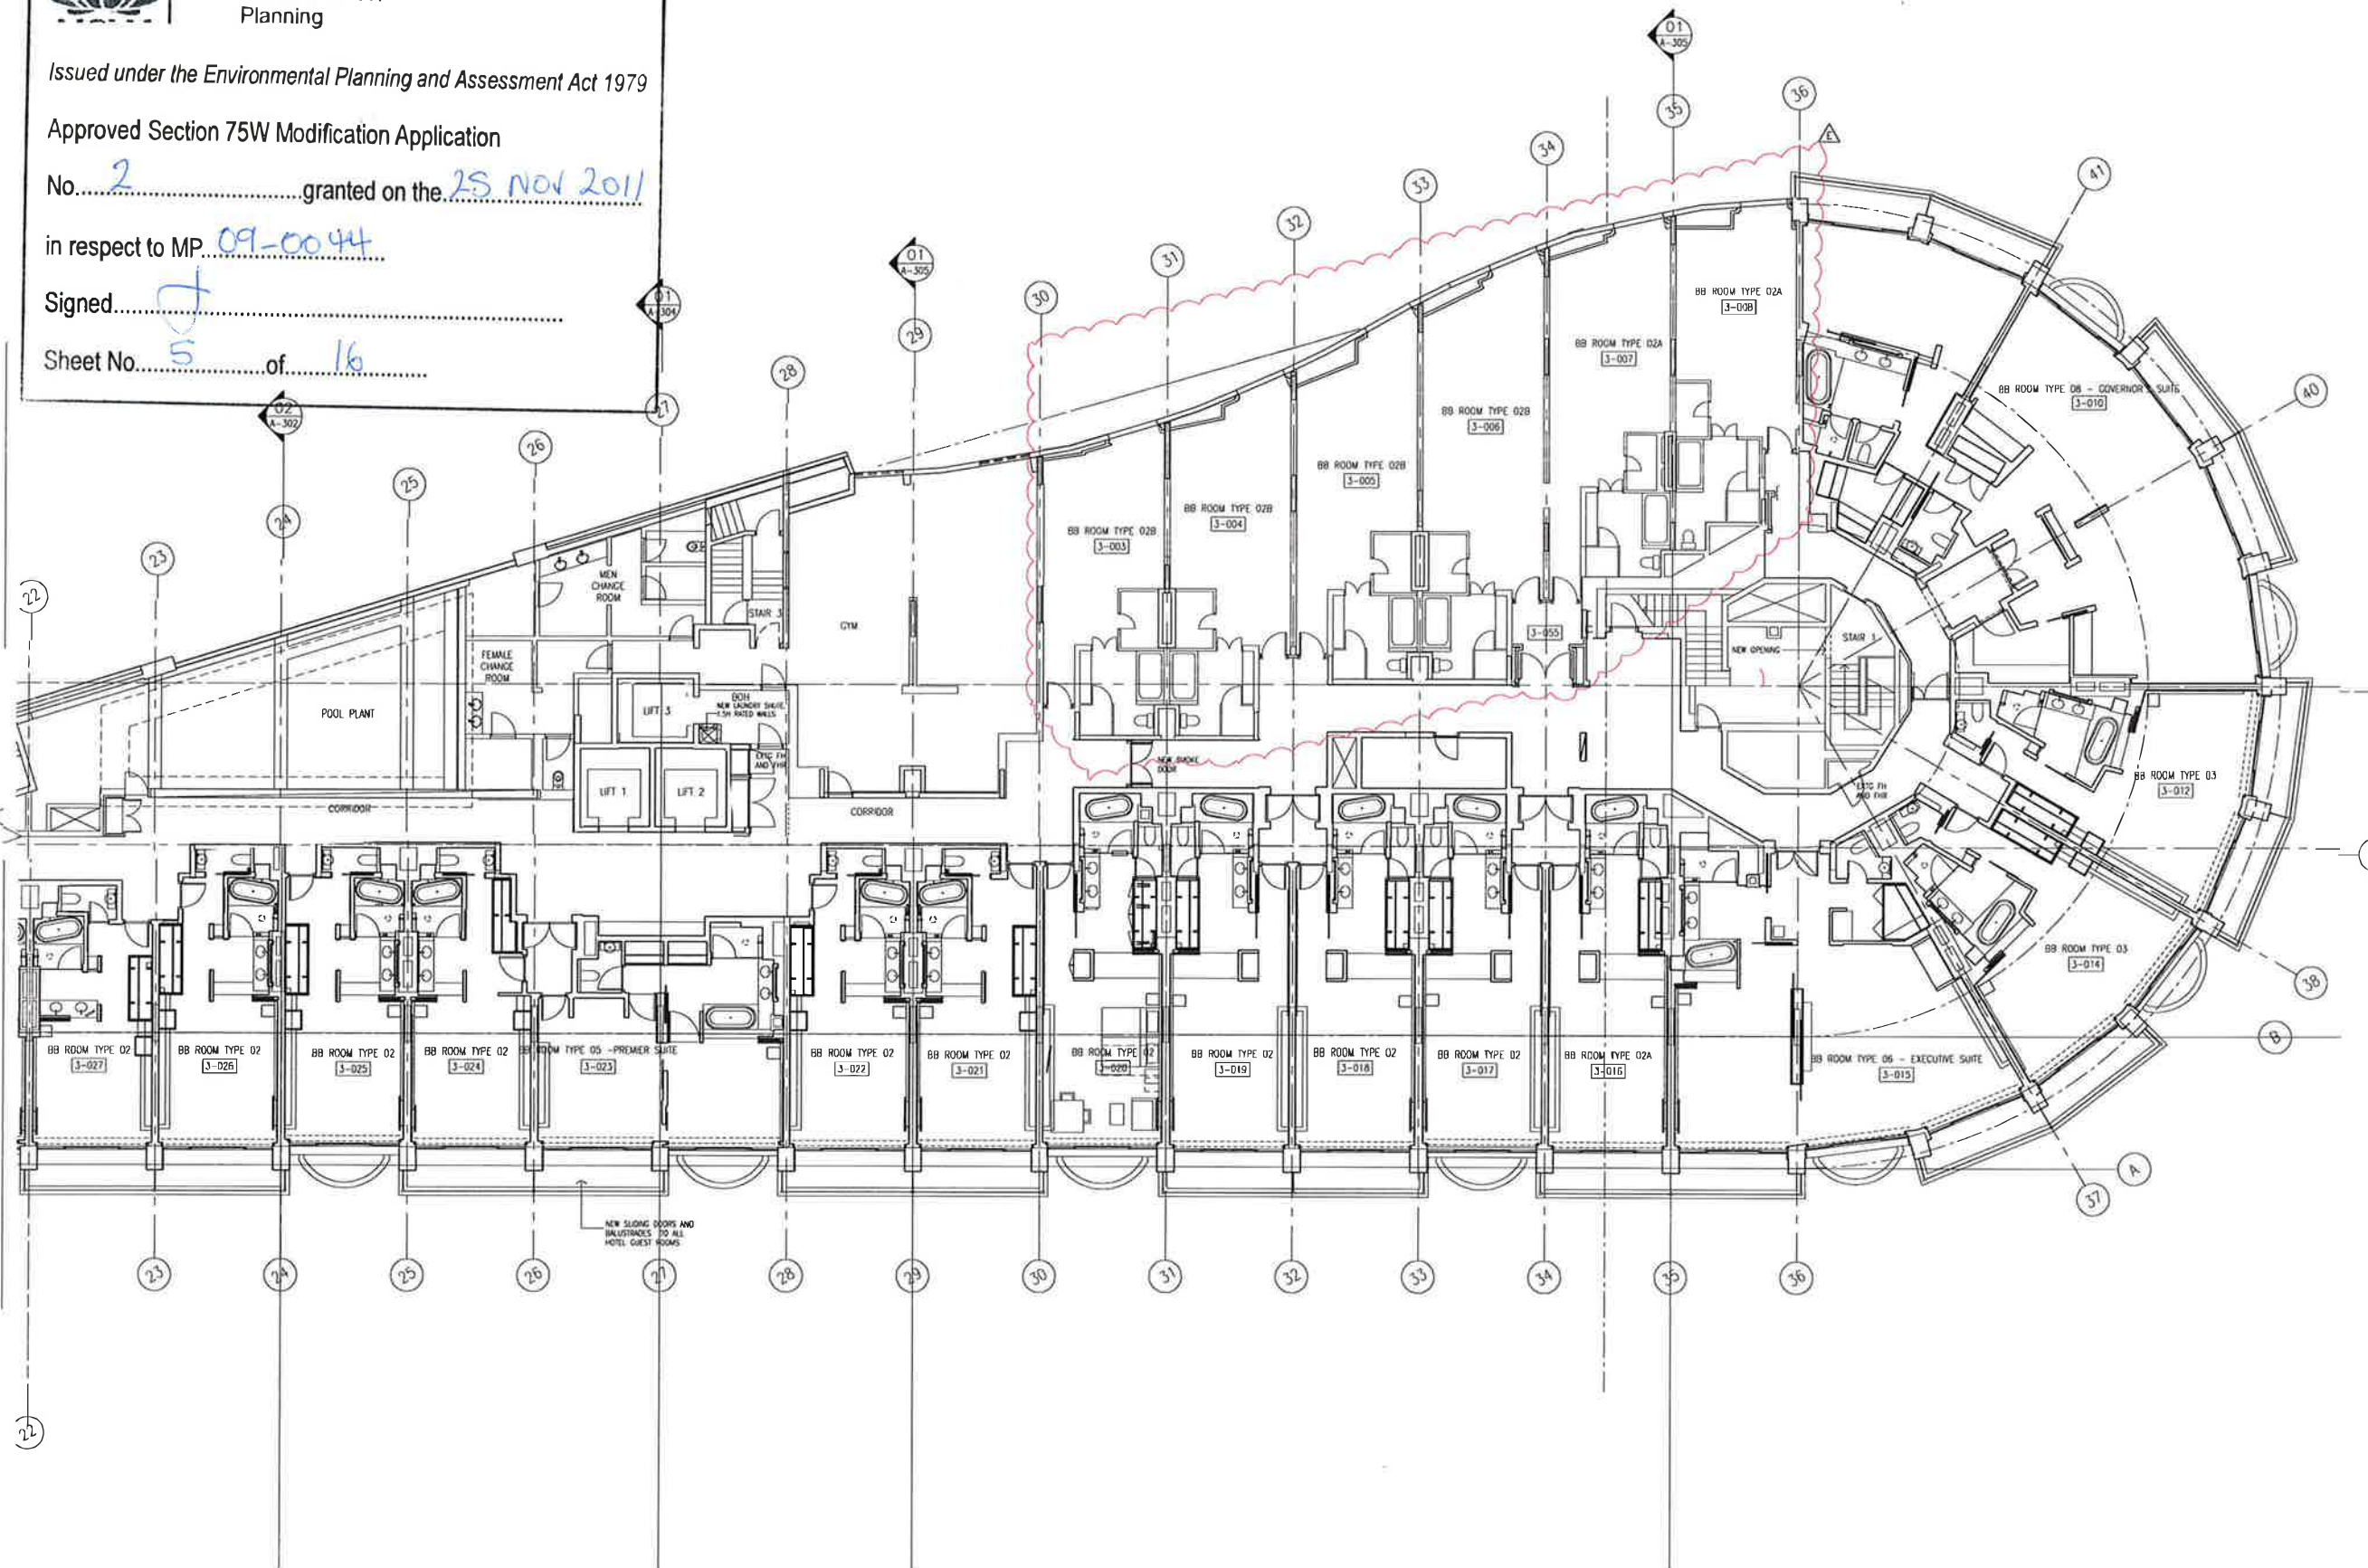

- NOTES
1. DO NOT SCALE DRAWINGS. WRITTEN DIMENSIONS GOVERN.
 2. ALL DIMENSIONS ARE IN MILLIMETRES UNLESS NOTED OTHERWISE.
 3. ALL DIMENSIONS SHALL BE VERIFIED ON SITE BEFORE PROCEEDING WITH THE WORK. HASSELL SHALL BE NOTIFIED IN WRITING OF ANY DISCREPANCIES.
 4. THIS DRAWING MUST BE READ IN CONJUNCTION WITH ALL RELEVANT CONTRACTS, SPECIFICATIONS, REPORTS AND DRAWINGS.

© COPYRIGHT OF THIS DRAWING IS VESTED IN HASSELL, LIMITED.
2007 HASSELL, LIMITED.

THIS DRAWING IS AN UNCONTROLLED COPY, UNLESS NOTED OTHERWISE.

REV	DESCRIPTION	DATE
E	ISSUED FOR 75W	2306.11
D	ISSUED FOR IPR	14.12.10
C	ISSUED FOR EA	06.08.10
B	FEED ISSUE	18.08.10
A	FOR TEST OF ADEQUACY	27.07.10

CONSULTANT
HASSELL LIMITED ACN 807 711 435
40 CLIMBERLAND STREET SYDNEY NSW
2000 AUSTRALIA
SYDNEY@HASSELL.COM.AU
T 61 2 9273 2300 F 61 2 9273 2345

MEP CONSULTANT
WEBB AUSTRALIA GROUP PTY LTD
ACN 18 816 086 712
LEVEL 4, 828 PACIFIC HIGHWAY
GORDON NSW
2072 AUSTRALIA
SYDNEY@WEBB.AU
T 61 2 9418 1444 F 61 2 9418 1181

ERBAS & ASSOCIATES PTY. LTD.
SUITE 1.01 LEVEL 1.15 ATCHISON STREET
ST LEONARDS NSW
2065 AUSTRALIA
KERRAS@ERBAS.COM
T 61 2 9437 1022 F 61 2 9437 1025

QUANTITY SURVEYOR
MILLIKEN PERSON MACDON
LEVEL 7 10 LOFTUS STREET
SYDNEY NSW
2000 AUSTRALIA
DM@MBMPL.COM.AU
T 61 2 9280 1011 F 61 2 9431 4748

INTERIOR DESIGN
BARSTUDIO PTY. LTD.
LEVEL 9 777 FLINDERS LANE
MELBOURNE VICTORIA
3000 AUSTRALIA
SR@BARSTUDIO.COM
T 61 3 9662 2999 F 61 3 9662 2865

STRUCTURE
TAYLOR THOMSON WHITTING
48 CHANDLER STREET
ST LEONARDS NSW
2065 AUSTRALIA
TTS@TTSWHITTING.COM.AU
T 61 2 9433 7288 F 61 2 9433 3146

PROJECT

PARK HYATT SYDNEY
REFURBISHMENT
DAISHO/PARK HYATT

DRAWING TITLE

LEVEL 3 PROPOSED WORKS
SHEET 2 OF 2

STATUS

SECTION 75W

SCALE: AS SHOWN

DATE: 14.12.10

DESIGN: SL

CO-ORDINATED: []

CHECKED: []

APPROVED: []

JOB NO: AX-002514

DRAWING NUMBER: A-212

REV: E

HASSELL



BARstudio





NSW GOVERNMENT
Planning

Issued under the Environmental Planning and Assessment Act 1979


Approved Section 75W Modification Application

No. 2 granted on the 25 Nov 2011

in respect to MP. 89-0044

Signed [Signature]

Sheet No. 6 of 16

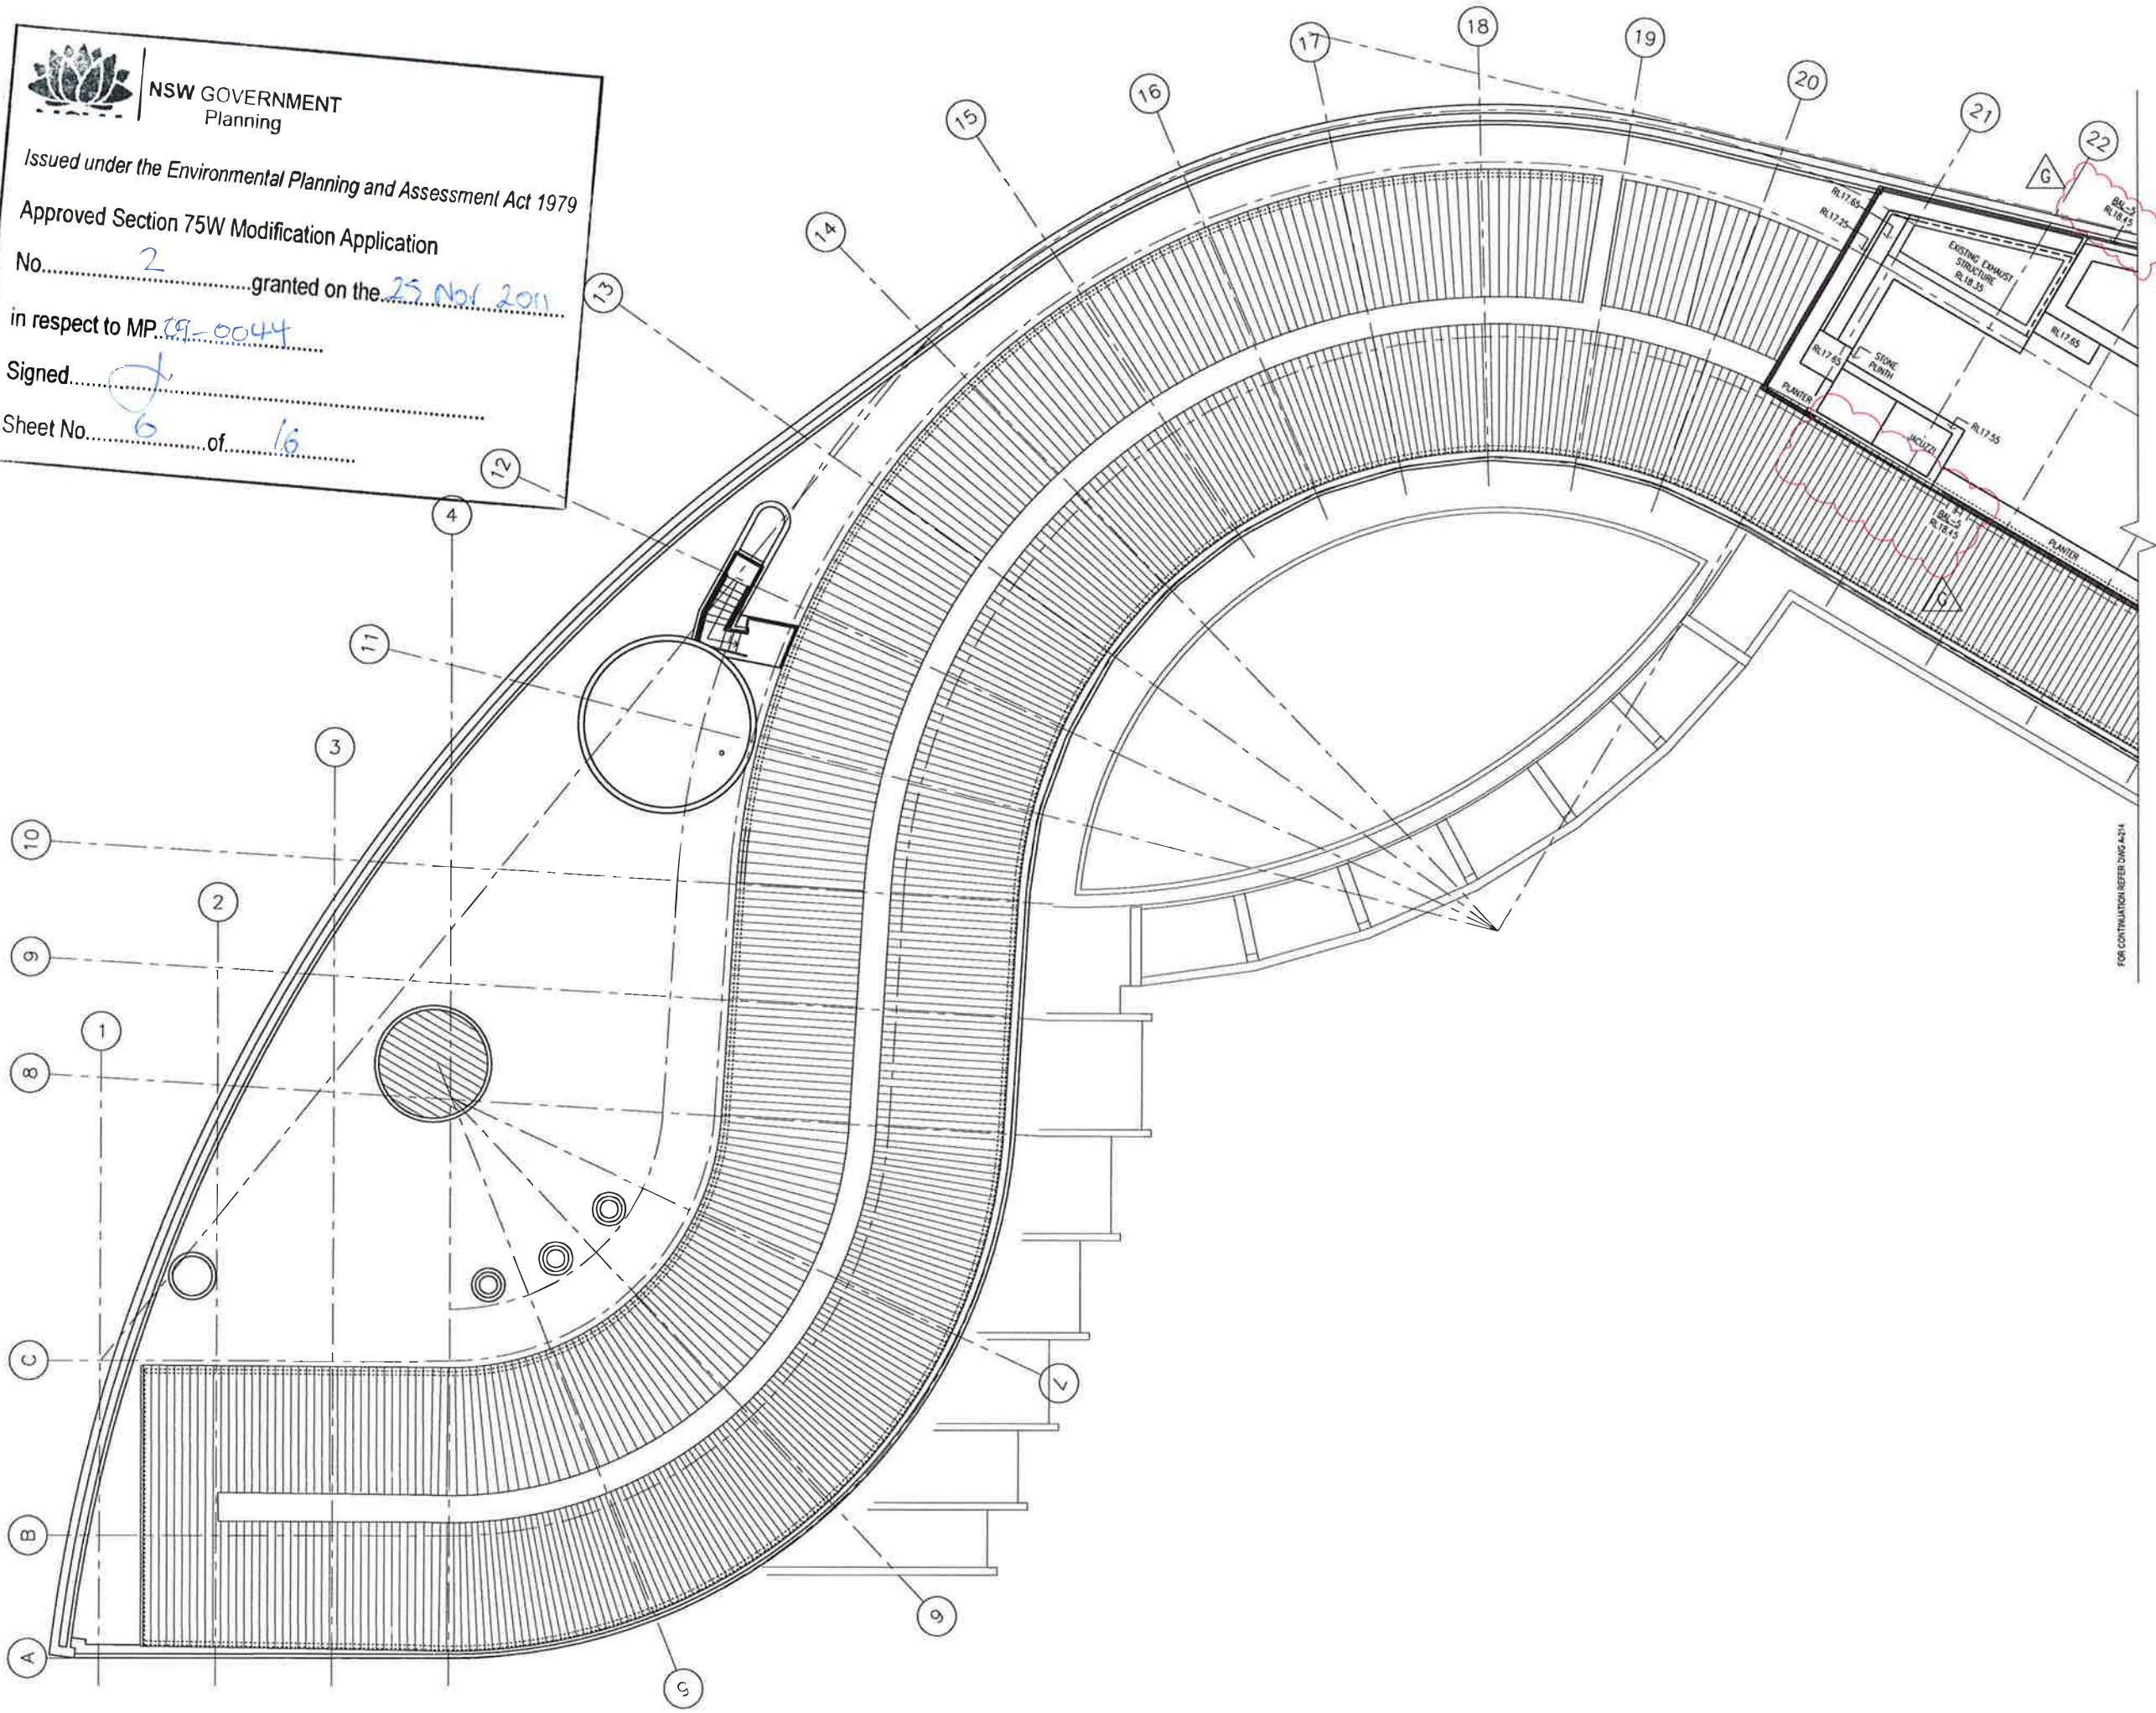



NOTES

- DO NOT SCALE DRAWINGS. WRITTEN DIMENSIONS GOVERN.
- ALL DIMENSIONS ARE IN MILLIMETRES UNLESS NOTED OTHERWISE.
- ALL DIMENSIONS SHALL BE VERIFIED ON SITE BEFORE PROCEEDING WITH THE WORK. HASSELL SHALL BE NOTIFIED IN WRITING OF ANY DISCREPANCIES.
- THIS DRAWING MUST BE READ IN CONJUNCTION WITH ALL RELEVANT CONTRACTS, SPECIFICATIONS, REPORTS AND DRAWINGS.

© COPYRIGHT OF THIS DRAWING IS VESTED IN HASSELL LIMITED
2007 HASSELL LIMITED

THIS DRAWING IS AN UNCONTROLLED COPY UNLESS NOTED OTHERWISE

G	ISSUED FOR ST5W	28.06.11
F	ISSUED FOR ST5W	08.04.11
E	ISSUED FOR DC1	08.03.11
D	ISSUED FOR PPR	14.12.10
C	ISSUED FOR EA	08.09.10
B	FEB ISSUE	18.08.10
A	FOR TEST OF ADEQUACY	27.07.10

REV	DESCRIPTION	DATE
CONSULTANT		
HASSELL LIMITED ACN 007 711 435 88 CLAMBERLAND STREET SYDNEY NSW 2000 AUSTRALIA SYDNEY@HASSELL.COM.AU T 61 2 9273 2300 F 61 2 9273 2343		
MEP CONSULTANT		
WEBB AUSTRALIA GROUP PTY LTD ABN 48 010 056 713 LEVEL 4, 808 PACIFIC HIGHWAY GOSFORD NSW 2057 AUSTRALIA SYDNEY@WEBBAUSTRALIA.COM.AU T 61 2 9416 1444 F 61 2 9416 1151		
ERBAS & ASSOCIATES Pty. Ltd.		
SUITE 1/01 LEVEL 1/15 AITCHISON STREET ST LEONARDS NSW 2060 AUSTRALIA NERBAS@WEBBERBAS.COM T 61 2 9437 1022 F 61 2 9437 1025		
QUANTITY SURVEYOR		
MILKINSHAW DESIGN MADISON LEVEL 7/150 LORTH STREET SYDNEY NSW 2000 AUSTRALIA DM@MILKINSHAW.COM.AU T 61 2 9270 1011 F 61 2 9241 4748		
INTERIOR DESIGN		
BARstudio Pty. Ltd. LEVEL 5/75-77 FLINDERS LANE MELBOURNE VICTORIA 3000 AUSTRALIA JH@BARSTUDIO.COM T 61 3 9602 2665 F 61 3 9602 2665		
STRUCTURE		
TAYLOR THOMASON WHITTING 48 CHANDOS STREET ST LEONARDS NSW 2060 AUSTRALIA TTW@TTHW.COM.AU T 61 2 9430 7266 F 61 2 9430 3148		

PROJECT

PARK HYATT SYDNEY
REFURBISHMENT
DAISHO/PARK HYATT

DRAWING TITLE

PROPOSED ROOFTOP WORKS
SHEET 1 OF 2

STATUS

SECTION 75W

SCALE AT B1	DRAWN	CO-ORDINATED	FOR COLD	APPROVED
1:100	SL			
JOB NO.	DRAWING NUMBER	REV		
AX-002514	A-213	G		



NSW GOVERNMENT
Planning

Issued under the Environmental Planning and Assessment Act 1979

Approved Section 75W Modification Application



No. 2 granted on the 25 Nov 2011

in respect to MP 09-0044

Signed [Signature]

Sheet No. 7 of 16

FOR CONTINUATION REFER DWG A-23

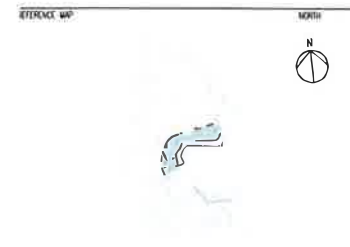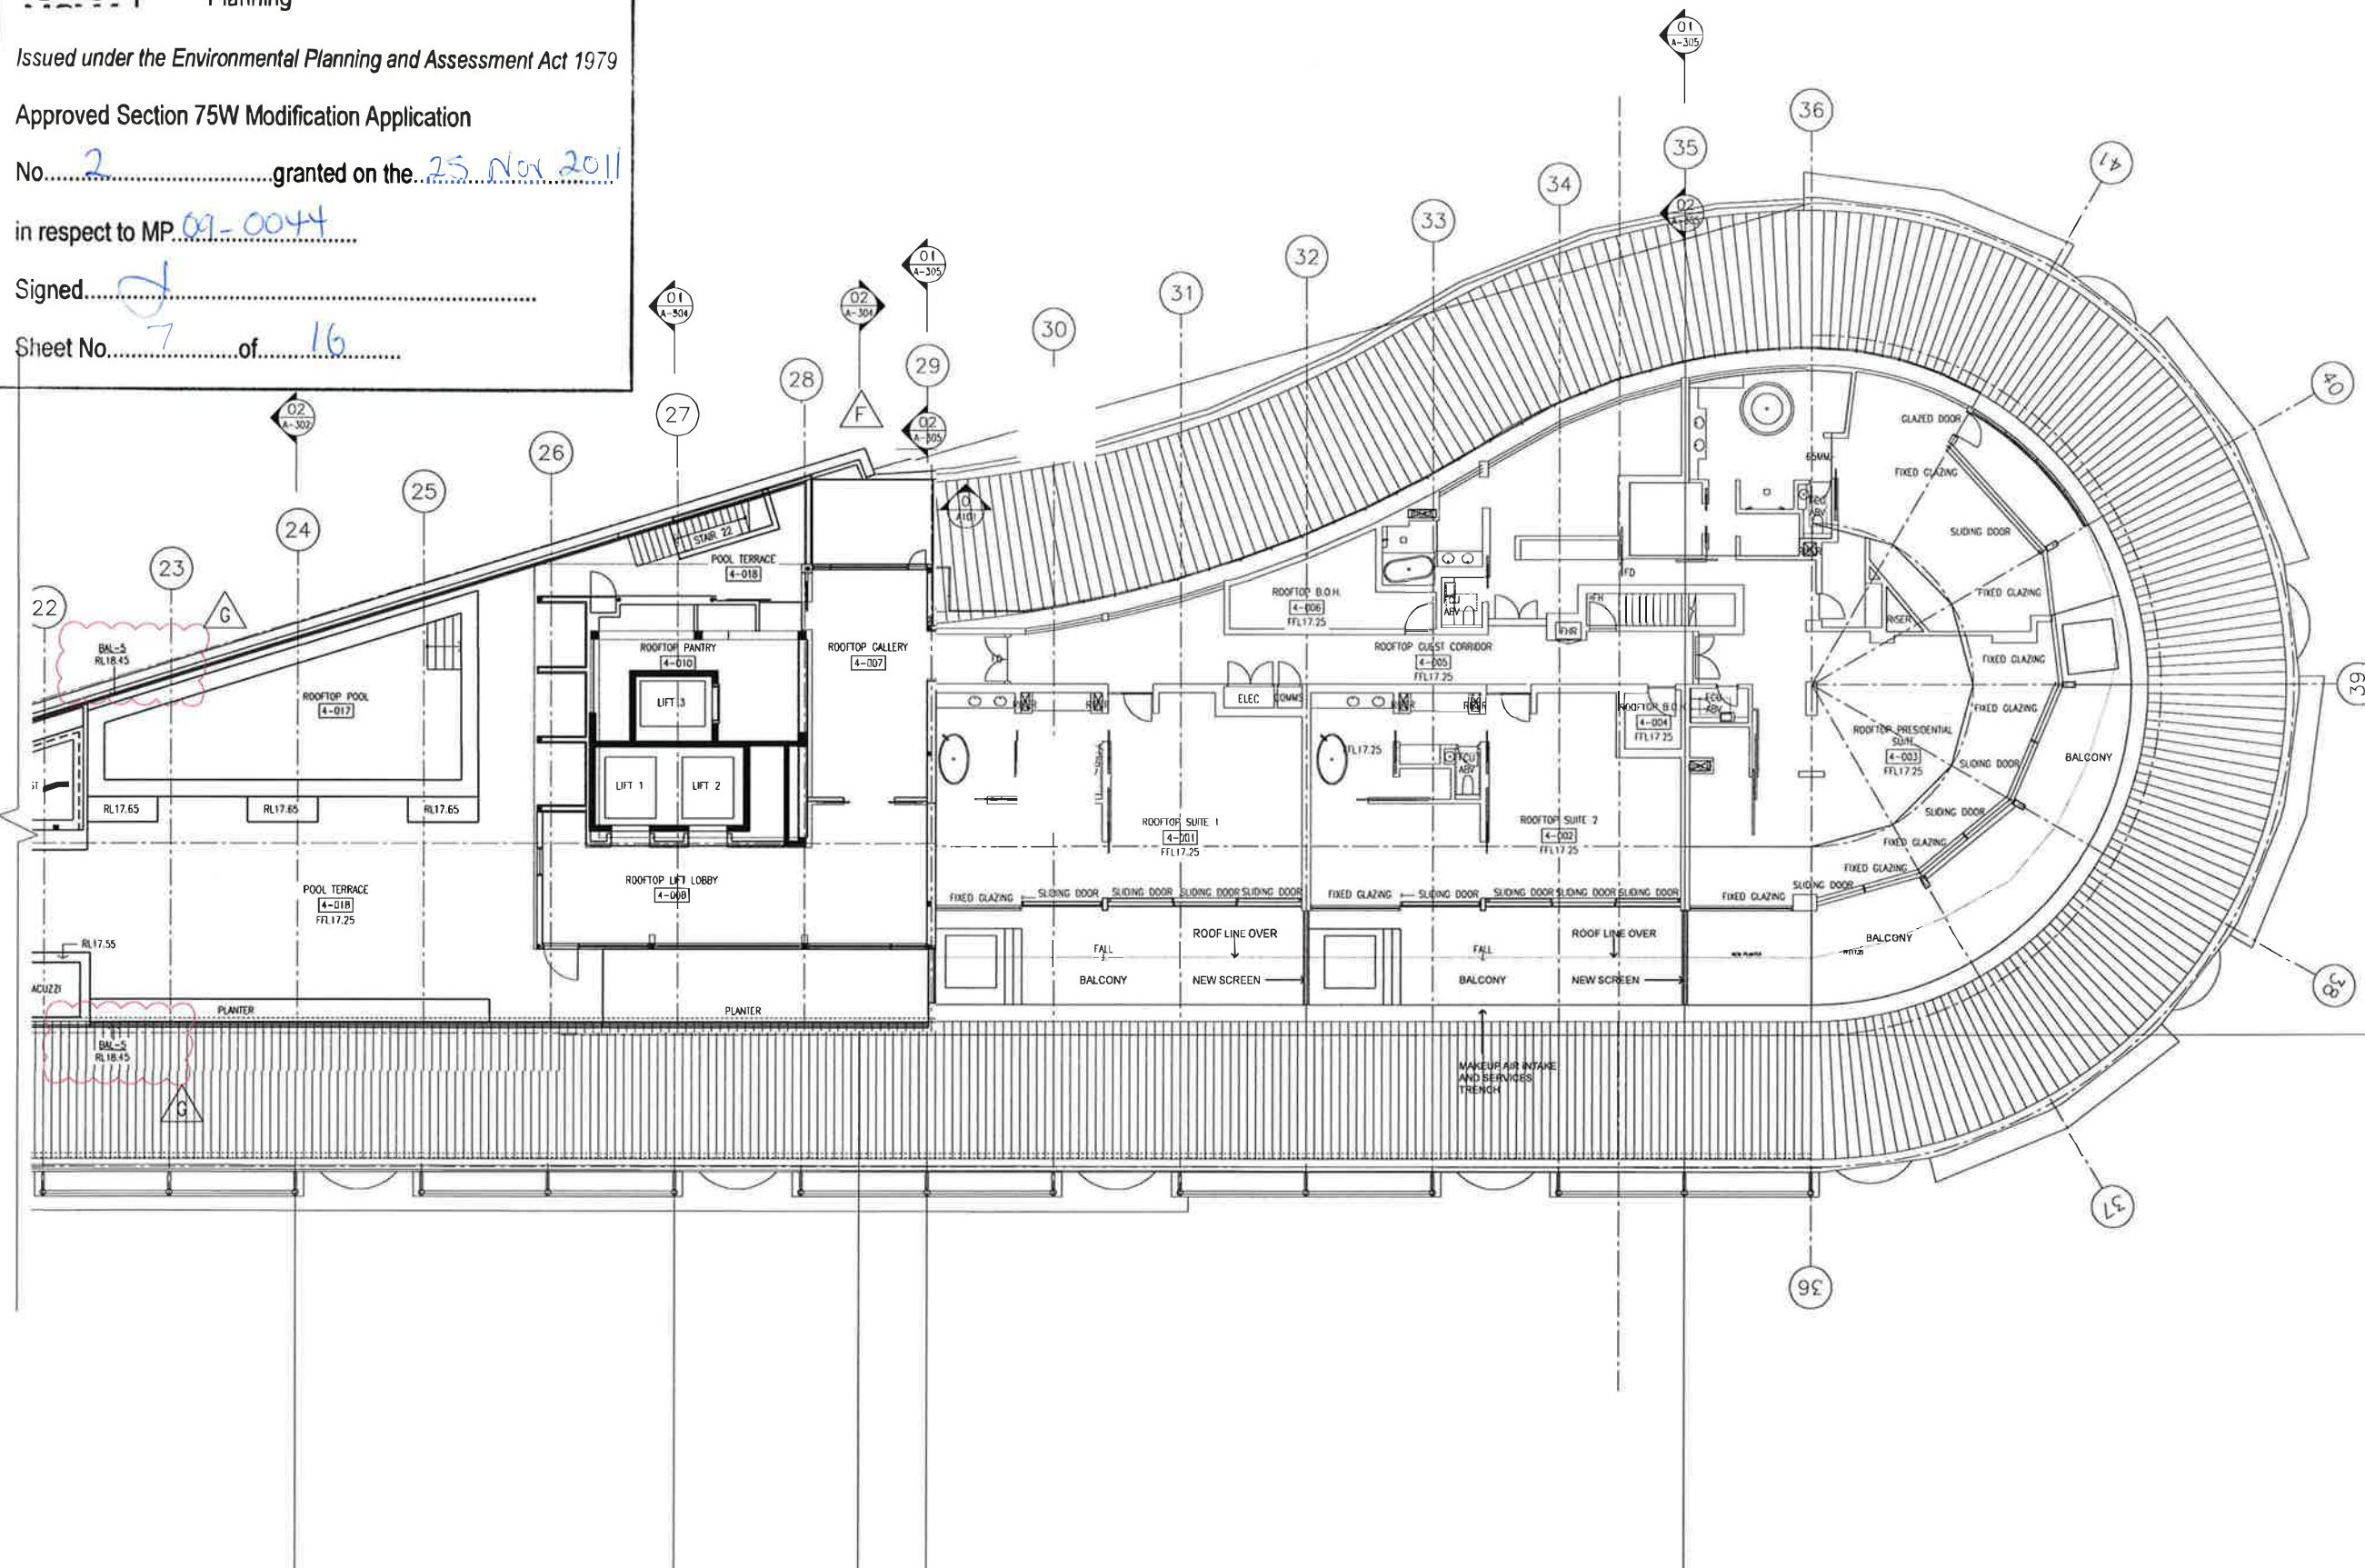

- NOTES:
1. DO NOT SCALE DRAWINGS. WRITTEN DIMENSIONS GOVERN.
 2. ALL DIMENSIONS ARE IN MILLIMETRES UNLESS NOTED OTHERWISE.
 3. ALL DIMENSIONS SHALL BE VERIFIED ON SITE BEFORE PROCEEDING WITH THE WORK. HASSELL SHALL BE NOTIFIED IN WRITING OF ANY DISCREPANCIES.
 4. THIS DRAWING MUST BE READ IN CONJUNCTION WITH ALL RELEVANT CONTRACTS, SPECIFICATIONS, REPORTS AND DRAWINGS.

© COPYRIGHT OF THIS DRAWING IS VESTED IN HASSELL LIMITED
2007 HASSELL LIMITED

THIS DRAWING IS AN UNCONTROLLED COPY UNLESS NOTED OTHERWISE

REV	DESCRIPTION	DATE
G	ISSUED FOR S75W	28.06.11
F	ISSUED FOR S75W	08.04.11
E	ISSUED FOR CC1	08.03.11
D	ISSUED FOR PPR	13.12.10
C	ISSUED FOR LA	06.09.10
B	FED ISSUE	18.08.10
A	FOR TEST OF ADEQUACY	27.07.10

CONSULTANT
HASSELL LIMITED ACN 067 711 435
88 CLAMBERLAND STREET SYDNEY NSW
2000 AUSTRALIA
SYDNEY@HASSELL.COM.AU
T 61 2 9272 2300 F 61 2 9273 2345

MSP CONSULTANT
WEBB AUSTRALIA GROUP PTY LTD
ABN 48 050 056 712
LEVEL 4, 208 PACIFIC HIGHWAY
GORDON NSW
2072 AUSTRALIA
SYDNEY@WEBBAUSTRALIA.COM.AU
T 61 2 9418 1444 F 61 2 9418 1191

ERBAS & ASSOCIATES Pty. Ltd.
SUITE L101 LEVEL 1 15 AITCHESON STREET
ST LEONARDS NSW
2060 AUSTRALIA
KESBAS@WEBBERBAS.COM
T 61 2 9437 1022 F 61 2 9437 1025

QUANTITY SURVEYOR
MULLEN BERTSON MADDEN
LEVEL 7 19 LOFTUS STREET
SYDNEY NSW
2000 AUSTRALIA
DM@MBM.COM.AU
T 61 2 9270 1011 F 61 2 9241 4748

INTERIOR DESIGN
BARstudio Pty. Ltd.
LEVEL 5 75-77 FLINDERS LANE
MELBOURNE VICTORIA
3000 AUSTRALIA
SP@BARSTUDIO.COM
T 61 3 9662 2668 F 61 3 9662 2665

STRUCTURE
FAIRBIE THOMASON WHITTING
48 CHANDOS STREET
ST LEONARDS NSW
2060 AUSTRALIA
T1W@TWTW.COM.AU
T 61 2 9436 7268 F 61 2 9436 3146

SUBJECT
PARK HYATT SYDNEY
REFURBISHMENT
DAISHO/PARK HYATT

DRAWING TITLE
PROPOSED ROOFTOP WORKS
SHEET 2 OF 2

STATUS				
SECTION 75W				
SCALE	DATE	CD	DEVELOPED	APPROVED
1:100	SL			
DR NO	DRAWING NUMBER		REV	
AX-002514	A-214		G	

HASSELL



BARstudio





NSW GOVERNMENT
Planning

Issued under the Environmental Planning and Assessment Act 1979



Approved Section 75W Modification Application

No. 2 granted on the 25 Nov 2011

in respect to MP 09-0044

Signed [Signature]

Sheet No. 8 of 16

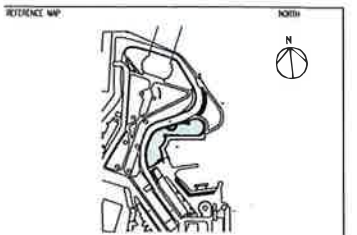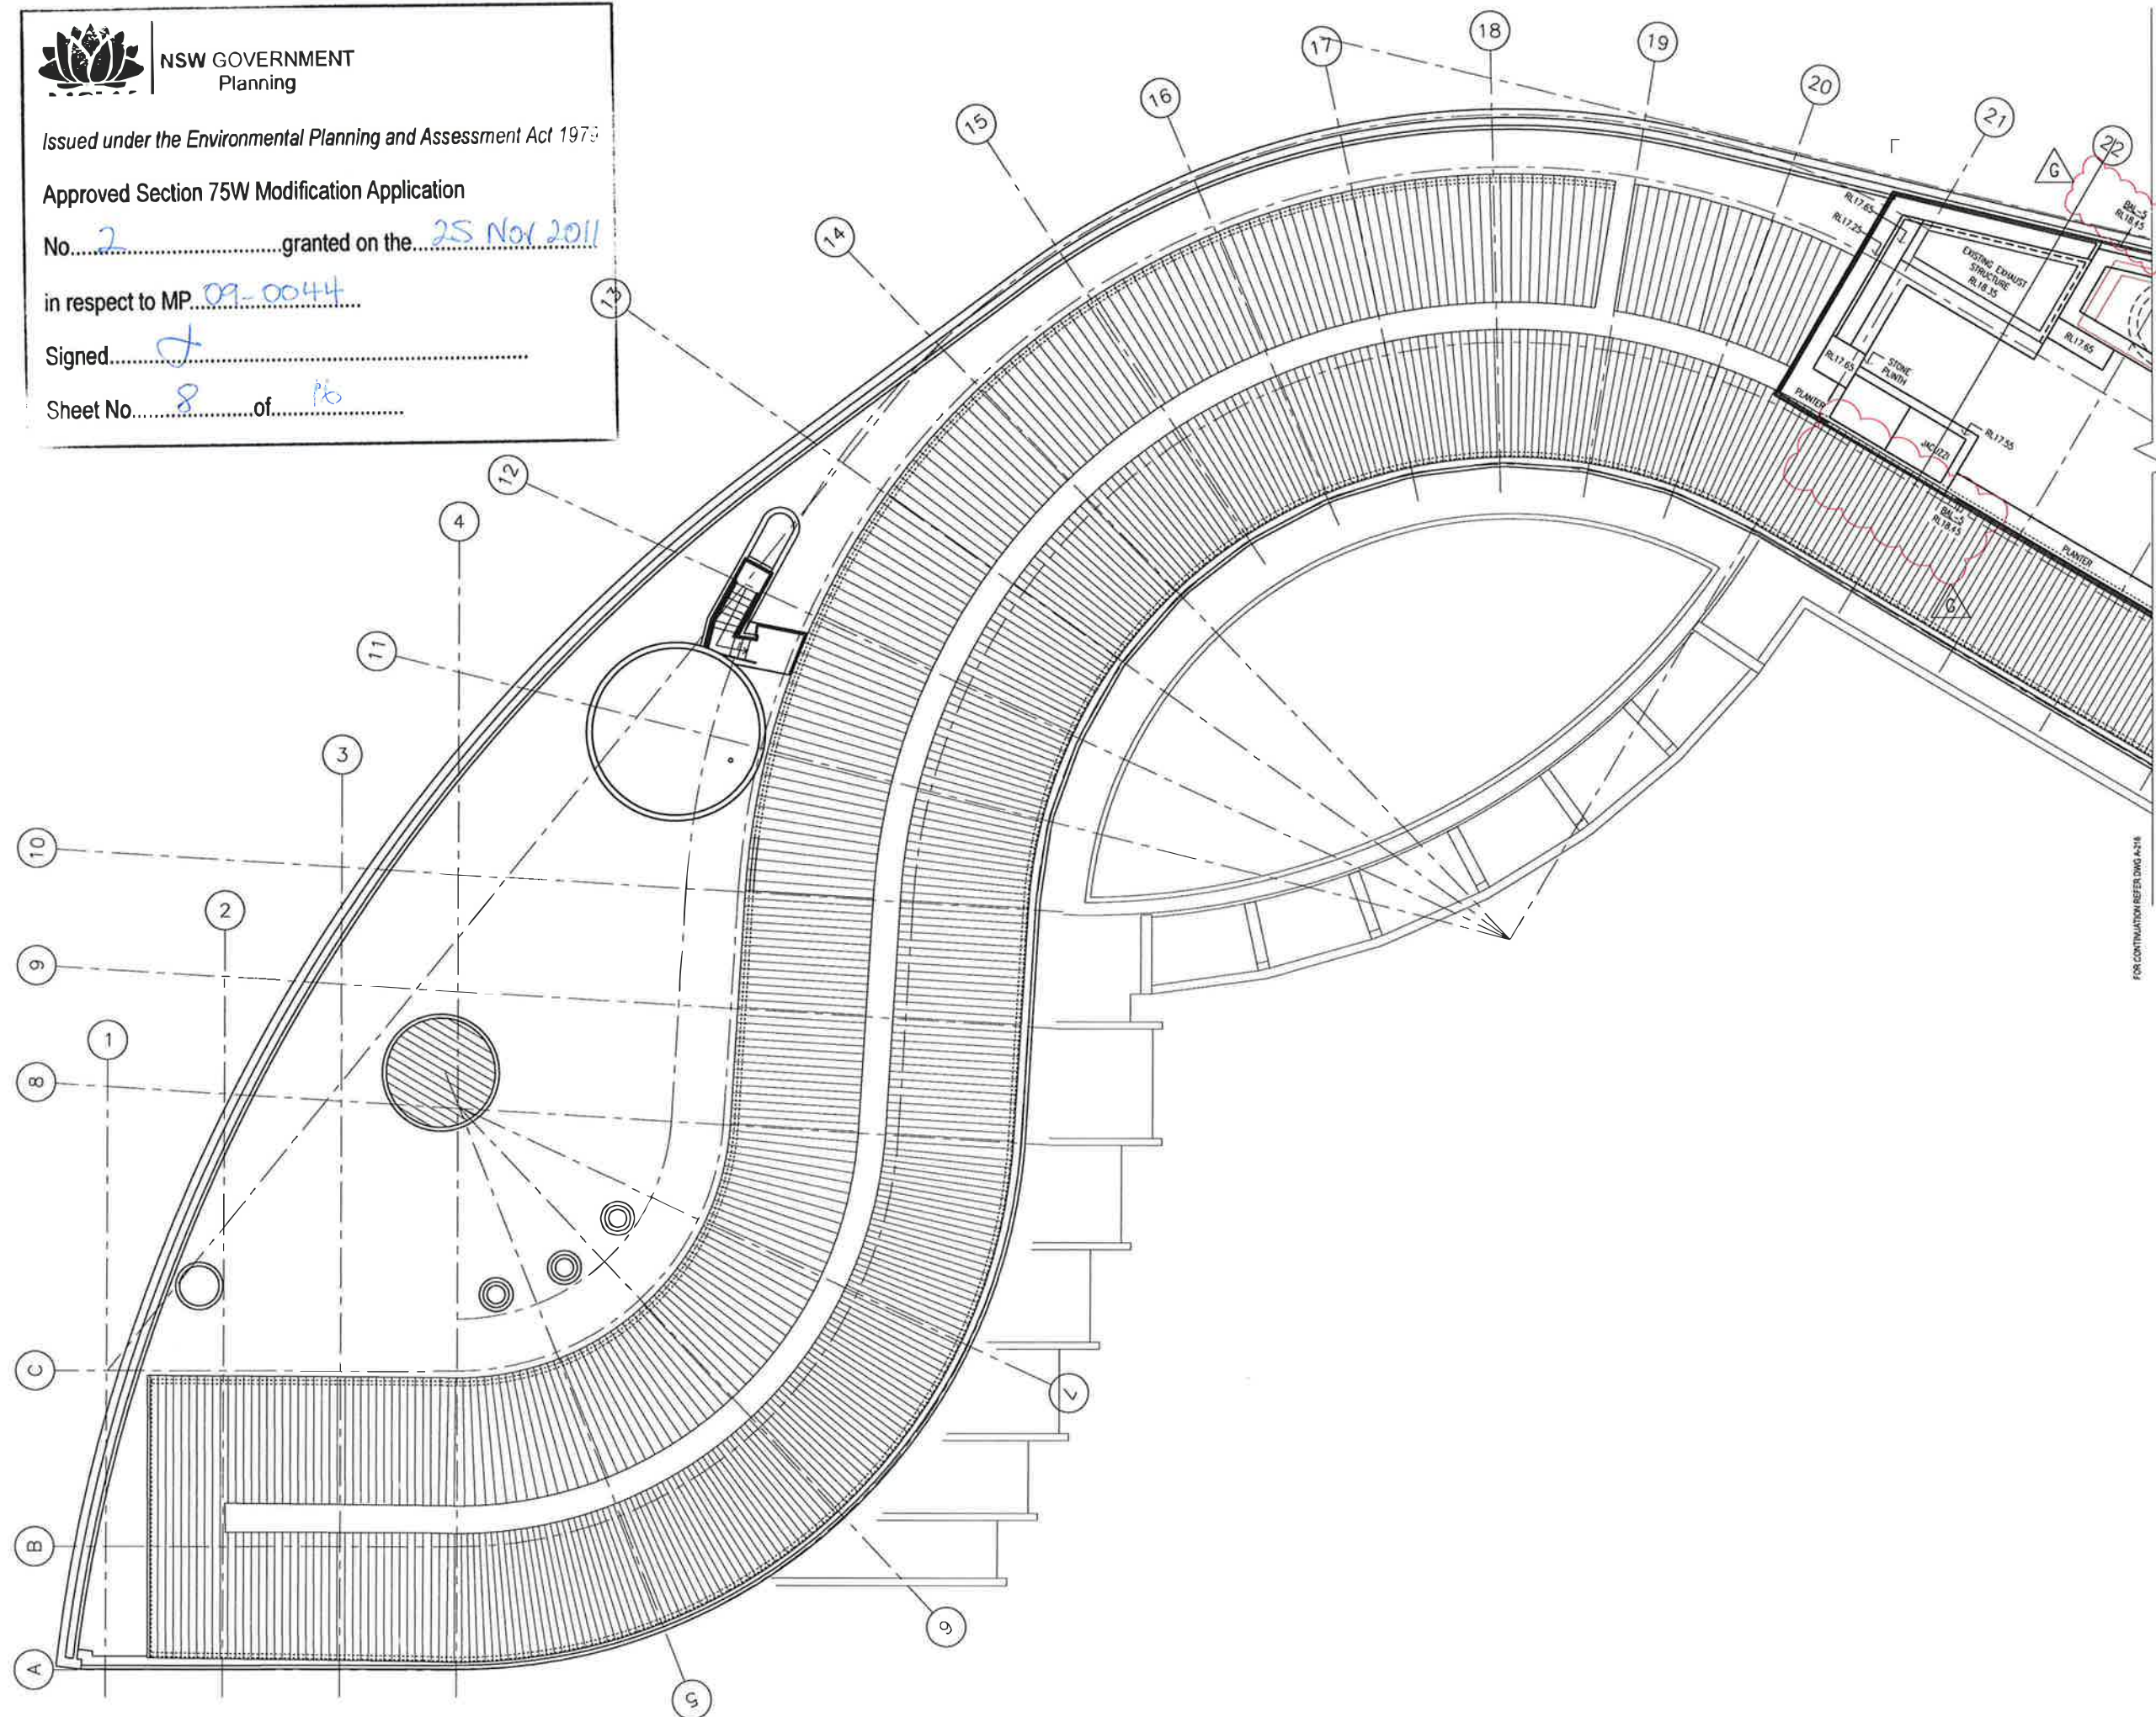

NOTES
1. DO NOT SCALE DRAWINGS. WRITTEN DIMENSIONS GOVERN.
2. ALL DIMENSIONS ARE IN MILLIMETRES UNLESS NOTED OTHERWISE.
3. ALL DIMENSIONS SHALL BE VERIFIED ON SITE BEFORE PROCEEDING WITH THE WORK. HASSELL SHALL BE NOTIFIED IN WRITING OF ANY DISCREPANCIES.
4. THIS DRAWING MUST BE READ IN CONJUNCTION WITH ALL RELEVANT CONTRACTS, SPECIFICATIONS, REPORTS AND DRAWINGS.

© COPYRIGHT OF THIS DRAWING IS VESTED IN HASSELL LIMITED
2007 HASSELL LIMITED

THIS DRAWING IS AN UNCONTROLLED COPY UNLESS NOTED OTHERWISE

REV	DESCRIPTION	DATE
C	ISSUED FOR S75W	28.06.11
F	ISSUED FOR S75W	08.04.11
E	ISSUED FOR CCI	08.03.11
D	ISSUED FOR PPM	14.12.10
C	ISSUED FOR CA	06.09.10
B	ISSUED FOR CA	18.08.10
A	FOR TEST OF ADEQUACY	27.07.10

REV	DESCRIPTION	DATE
-----	-------------	------

CONSULTANT
HASSELL LIMITED ACN 007 711 435
88 CLAMBERLAND STREET SYDNEY NSW
2000 AUSTRALIA
SYDNEY@HASSELL.COM.AU
T 61 2 9273 2300 F 61 2 9273 2345

MEP CONSULTANT
WEBB AUSTRALIA GROUP PTY LTD
ACN 44 050 056 712
LEVEL 4, 828 PACIFIC HIGHWAY
GORDON NSW
2072 AUSTRALIA
SYDNEY@WEBBAUSTRALIA.COM.AU
T 61 2 9416 1444 F 61 2 9416 1151

ERBING & ASSOCIATES PTY LTD
SUITE 1.01 LEVEL 1, 15 ATCHISON STREET
ST LEONARDS NSW
2055 AUSTRALIA
KERBAS@WEBBERBAS.COM
T 61 2 9437 1022 F 61 2 9437 1025

QUANTITY SURVEYOR
MILLIKEN BENSON MADDEN
LEVEL 7, 101 OXFORD STREET
SYDNEY NSW
2000 AUSTRALIA
OM@MEMPL.COM.AU
T 61 2 9270 1011 F 61 2 9241 4748

INTERIOR DESIGN
BARstudio Pty Ltd
LEVEL 5, 75-77 FLINDERS LANE
MELBOURNE, VICTORIA
3000 AUSTRALIA
SIB@BARSTUDIO.COM
T 61 3 9662 2668 F 61 3 9662 2665

STRUCTURE
TAYLOR THOMASON WHITTING
48 CHANDOS STREET
ST LEONARDS NSW
2055 AUSTRALIA
TTW@TTW.COM.AU
T 61 2 9438 7288 F 61 2 9438 3146

PROJECT
PARK HYATT SYDNEY
REFURBISHMENT
DAISHO/PARK HYATT

DRAWING TITLE
PROPOSED ROOF PLAN
SHEET 1 OF 2

STATUS
SECTION 75W

SCALE AT B1	DESIGN	CO-ORDINATED	CHECKED	APPROVED
1:100	SL			

JOB NO	ISSUING NUMBER	REV
AX002514	A-215	G

HASSELL



BARstudio





Environmental Planning and Assessment Commission

Issued under the Environmental Planning and Assessment Act 1979


Approved Section 75W Modification Application

No. 2 granted on the 25 Nov 2011

in respect to MP 09-0044

Signed [Signature]

Sheet No. 9 of 16

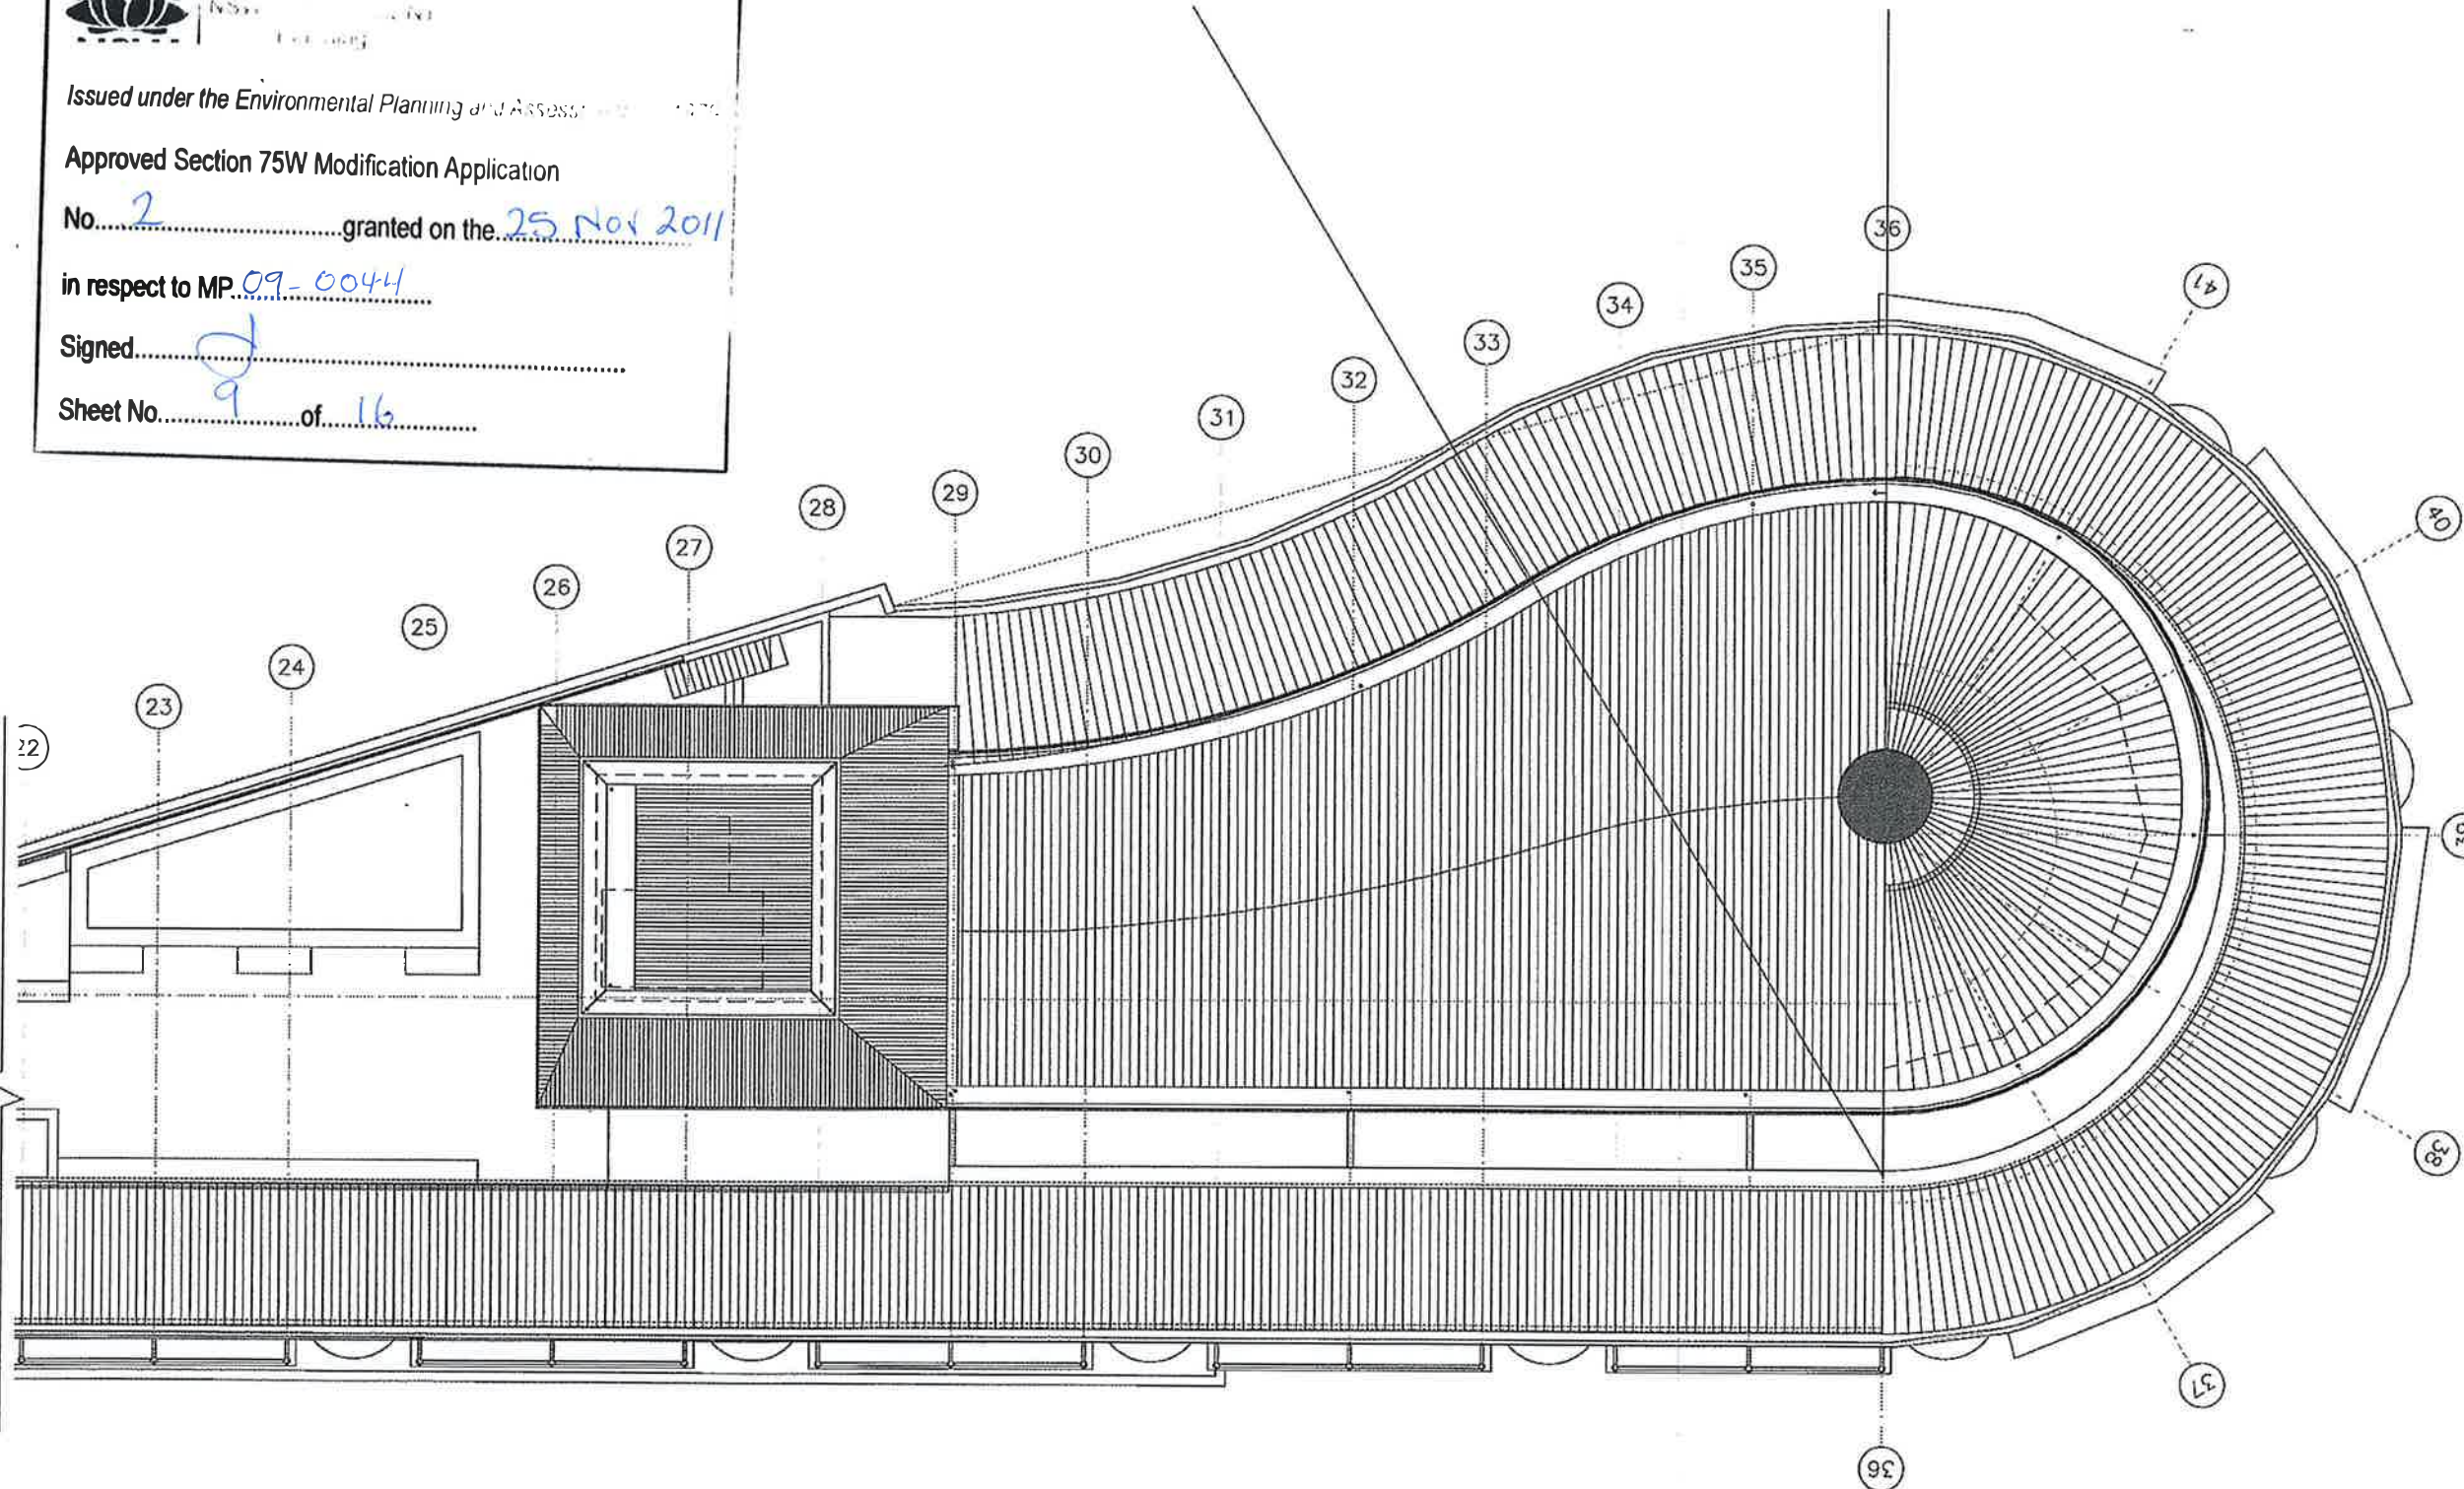

- NOTES
1. DO NOT SCALE DRAWINGS. VERIFY DIMENSIONS GIVEN.
 2. ALL DIMENSIONS ARE IN MILLIMETRES UNLESS NOTED OTHERWISE.
 3. ALL DIMENSIONS SHALL BE VERIFIED ON SITE BEFORE PROCEEDING WITH THE WORK. HASSELL SHALL BE ADVISED IN WRITING OF ANY DISCREPANCIES.
 4. THIS DRAWING MUST BE READ IN CONJUNCTION WITH ALL RELEVANT CONTRACTS, SPECIFICATIONS, REPORTS AND DRAWINGS.

© COPYRIGHT OF THIS DRAWING IS VESTED IN HASSELL LIMITED.
2007 HASSELL LIMITED.

THIS DRAWING IS AN UNCONTROLLED COPY, UNLESS NOTED OTHERWISE.

E	ISSUED FOR GC1	06.03.11
D	ISSUED FOR RPA	14.12.10
C	ISSUED FOR CA	06.09.10
B	FOR ISSUE	18.06.10
A	FOR TEST OF ACCURACY	22.01.10

REV DESCRIPTION DATE

HASSELL
HASSELL LIMITED ACN 907 711 436
88 CLARENCE STREET SYDNEY NSW
2000 AUSTRALIA
SYDNEY@HASSELL.COM.AU
T 61 2 8275 2300 F 61 2 8275 2348

WCP CONSULTANT
WERNER AUSTRALIA GROUP PTY LTD
ACN 48 086 086 712
LEVEL 4, 808 PACIFIC HIGHWAY
DORSET NSW
2078 AUSTRALIA
SYDNEY@WERNERAUSTRALIA.COM.AU
T 61 2 9416 1444 F 61 2 9416 1161

ERIN & ASSOCIATES Pty. Ltd.
SUITE 1.01 LEVEL 1 11 WATERLOO STREET
ST LEONARDS NSW
2060 AUSTRALIA
KID@ERINANDASSOCIATES.COM
T 61 2 9437 1022 F 61 2 9437 1705

QUANTITY SURVEYOR
MELBOURNE MICHON MADDOCK
LEVEL 7 16 LOFTUS STREET
SYDNEY NSW
2000 AUSTRALIA
DM@MMD.COM.AU
T 61 2 8275 1011 F 61 2 8241 4748

INTERIOR DESIGN
BARSTUDIO Pty. Ltd.
LEVEL 8 777 FURBER LANE
MELBOURNE VICTORIA
3000 AUSTRALIA
B@BARSTUDIO.COM
T 61 2 9942 2666 F 61 2 9942 2666

STRUCTURE
TAYLOR THOMAS & WHITEHEAD
40 CHANCER STREET
ST. LEONARDS NSW
2060 AUSTRALIA
TT@TAYLORWHITEHEAD.COM.AU
T 61 2 9438 7254 F 61 2 9438 2148

PROJECT
PARK HYATT SYDNEY
REFURBISHMENT
DAISHO/PARK HYATT

DRAWING TITLE
PROPOSED ROOF PLAN
SHEET 2 OF 2

STATUS
CONSTRUCTION CERTIFICATE

SCALE	BY	DATE	2D-DRAWING	3D-CAD	APPROVED
1:100	SL				
REV NO.	DRAWING NUMBER	REV			
AX-002514	A-216	E			



NSW GOVERNMENT
Planning

Issued under the Environmental Planning and Assessment Act 1979


Approved Section 75W Modification Application

No. 2 granted on the 25 Nov 2011


in respect to MP 09-0044

Signed [Signature]


Sheet No. 12 of 16

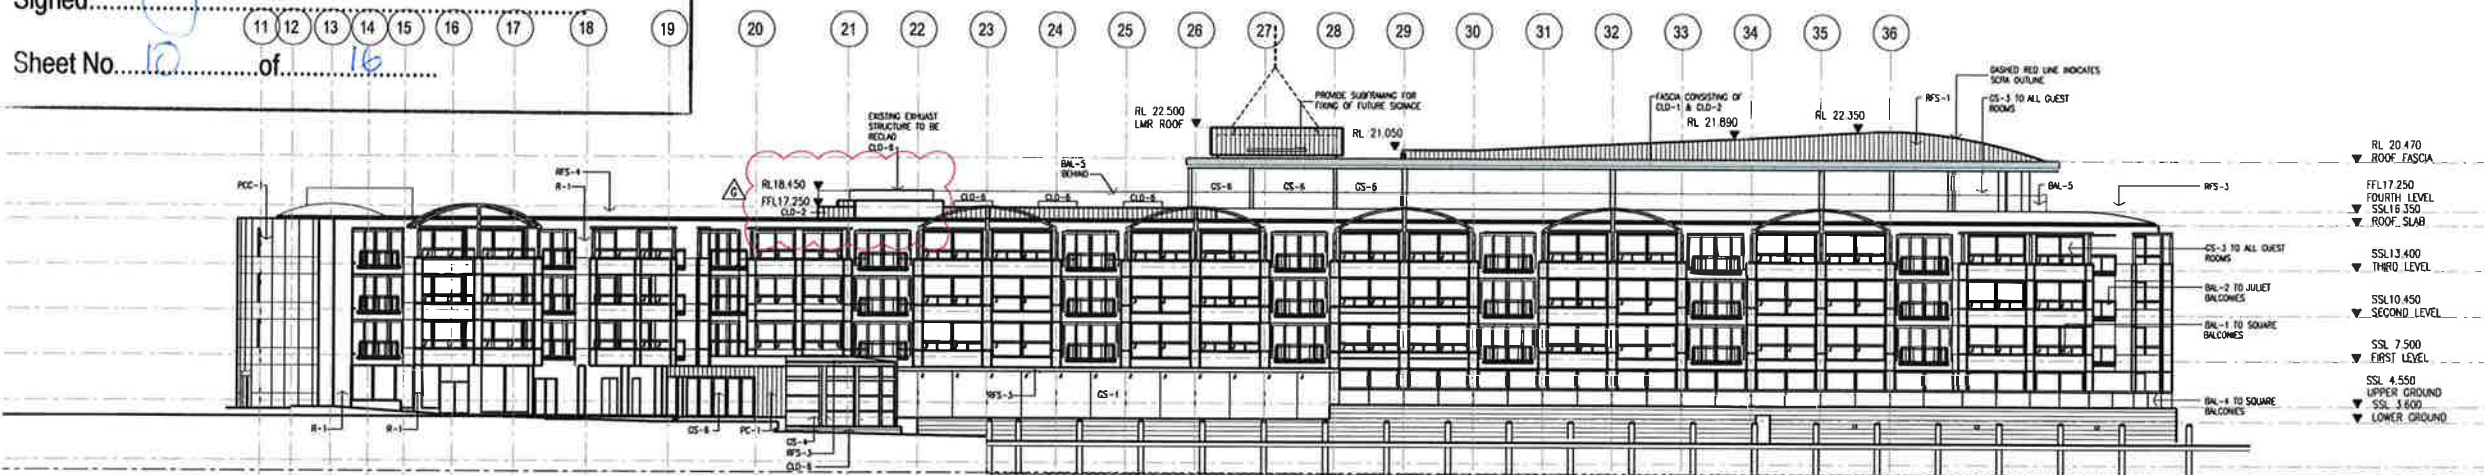

SOUTH ELEVATION

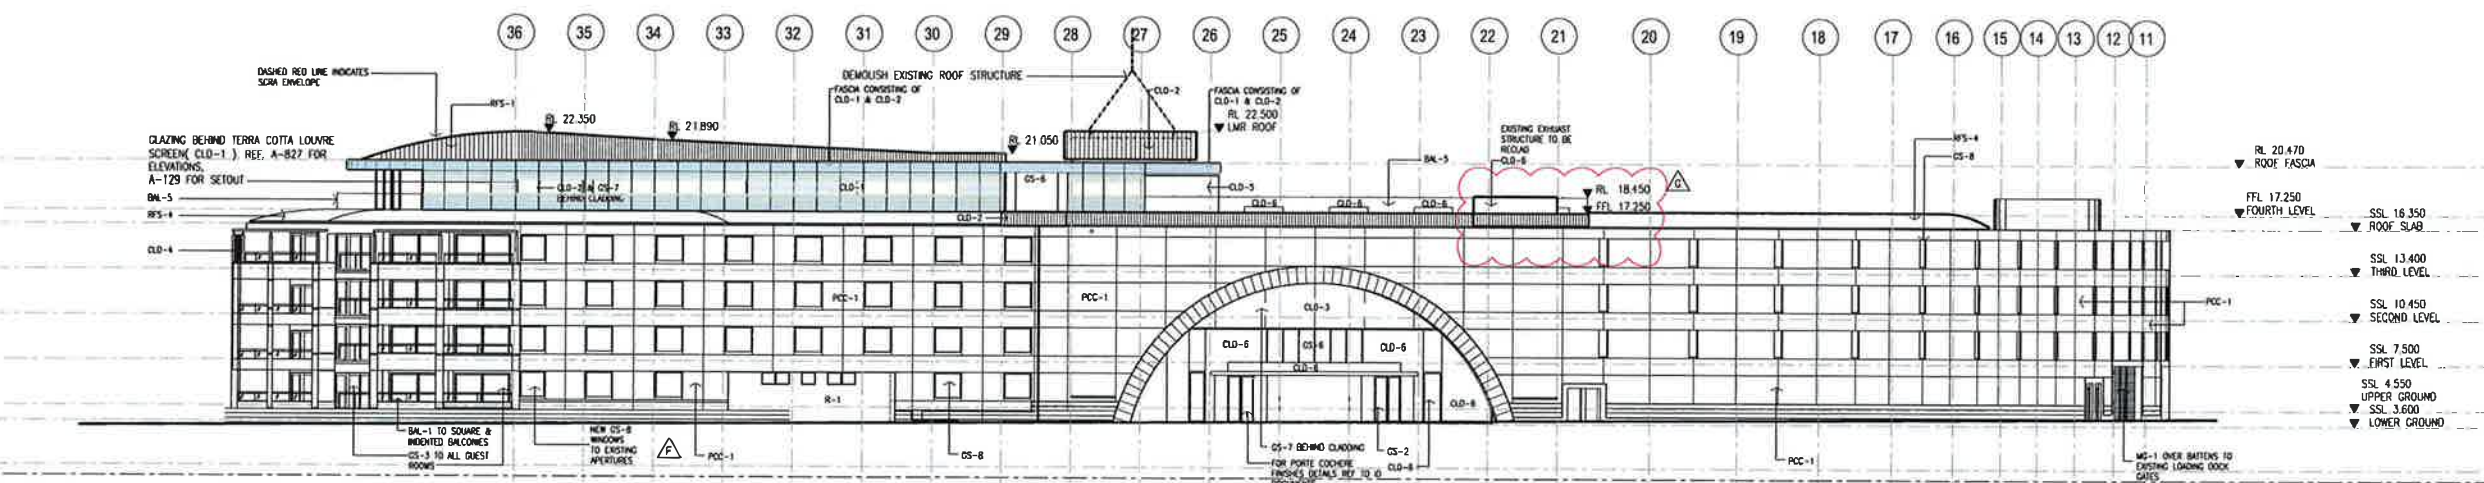

NORTH ELEVATION

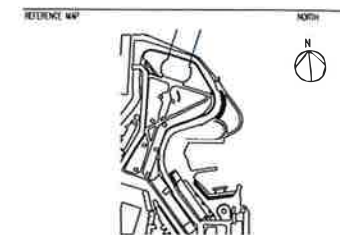

- NOTES
1. DO NOT SCALE DRAWINGS. WRITTEN DIMENSIONS GOVERN.
 2. ALL DIMENSIONS ARE IN MILLIMETRES UNLESS NOTED OTHERWISE.
 3. ALL DIMENSIONS SHALL BE VERIFIED ON SITE BEFORE PROCEEDING WITH THE WORK. HASSELL SHALL BE ADVISED IN WRITING OF ANY DISCREPANCIES.
 4. THIS DRAWING MUST BE READ IN CONJUNCTION WITH ALL RELEVANT CONTRACTS, SPECIFICATIONS, REPORTS AND DRAWINGS.

© COPYRIGHT OF THIS DRAWING IS VESTED IN HASSELL LIMITED.
2007 HASSELL LIMITED

THIS DRAWING IS AN UNCONTROLLED COPY, UNLESS NOTED OTHERWISE

REV	DESCRIPTION	DATE
C	ISSUED FOR STW	28.06.11
F	ISSUED FOR STW	08.04.11
E	ISSUED FOR STW	08.03.11
D	ISSUED FOR STW	14.12.10
C	ISSUED FOR CA	06.08.10
B	FOR ISSUE	15.08.10
A	FOR TEST OF ADEQUACY	27.07.10

CONSULTANT
HASSELL LIMITED ACN 087 311 436
88 CUMBERLAND STREET SYDNEY NSW
2000 AUSTRALIA
SYDNEY@HASSELL.COM.AU
T 61 2 9773 2300 F 61 2 9773 2345

MEP CONSULTANT
WEBB AUSTRALIA GROUP PTY LTD
ABN 49 856 056 712
LEVEL 4, 808 PACIFIC HIGHWAY
GORDON NSW
2072 AUSTRALIA
SYDNEY@WEBBAUSTRALIA.COM.AU
T 61 2 9418 1444 F 61 2 9418 1191

ERBAS & ASSOCIATES Pty Ltd
SUITE 1.01 LEVEL 1 15 ATCHISON STREET
ST LEONARDS NSW
2065 AUSTRALIA
KSTONAS@ERBASERBAS.COM
T 61 2 9437 1022 F 61 2 9437 1025

QUANTITY SURVEYOR
MILKIN BERNSON MADDEN
LEVEL 1 10 LOTUS STREET
SYDNEY NSW
2000 AUSTRALIA
DM@MML.COM.AU
T 61 2 9270 1011 F 61 2 9241 4748

INTERIOR DESIGN
BARSTUDIO Pty Ltd
LEVEL 5 75-77 FLINDERS LANE
MELBOURNE VICTORIA
3000 AUSTRALIA
SR@BARSTUDIO.COM
T 61 3 9662 2660 F 61 3 9662 2665

STRUCTURE
TAYLOR THOMASON WHITTING
48 CHANDLER STREET
ST LEONARDS NSW
2065 AUSTRALIA
TTW@TTW.COM.AU
T 61 2 9430 7266 F 61 2 9430 3146

PROJECT
PARK HYATT SYDNEY
REFURBISHMENT
DAISHOPARK HYATT

DRAWING TITLE
ELEVATIONS
SOUTH & NORTH

STATUS
SECTION 75W

SCALE	DATE	DESIGN	CO-ORDINATED	CHECKED	APPROVED
1:200	SL				
JOB NO	DRAWING NUMBER	REV			
AX002514	A-300	G			



NSW GOVERNMENT
Planning

Issued under the Environmental Planning and Assessment Act 1979


Approved Section 75W Modification Application

No. 2 granted on the 25 Nov 2011


in respect to MP 09-0044

Signed [Signature]


Sheet No. 11 of 16

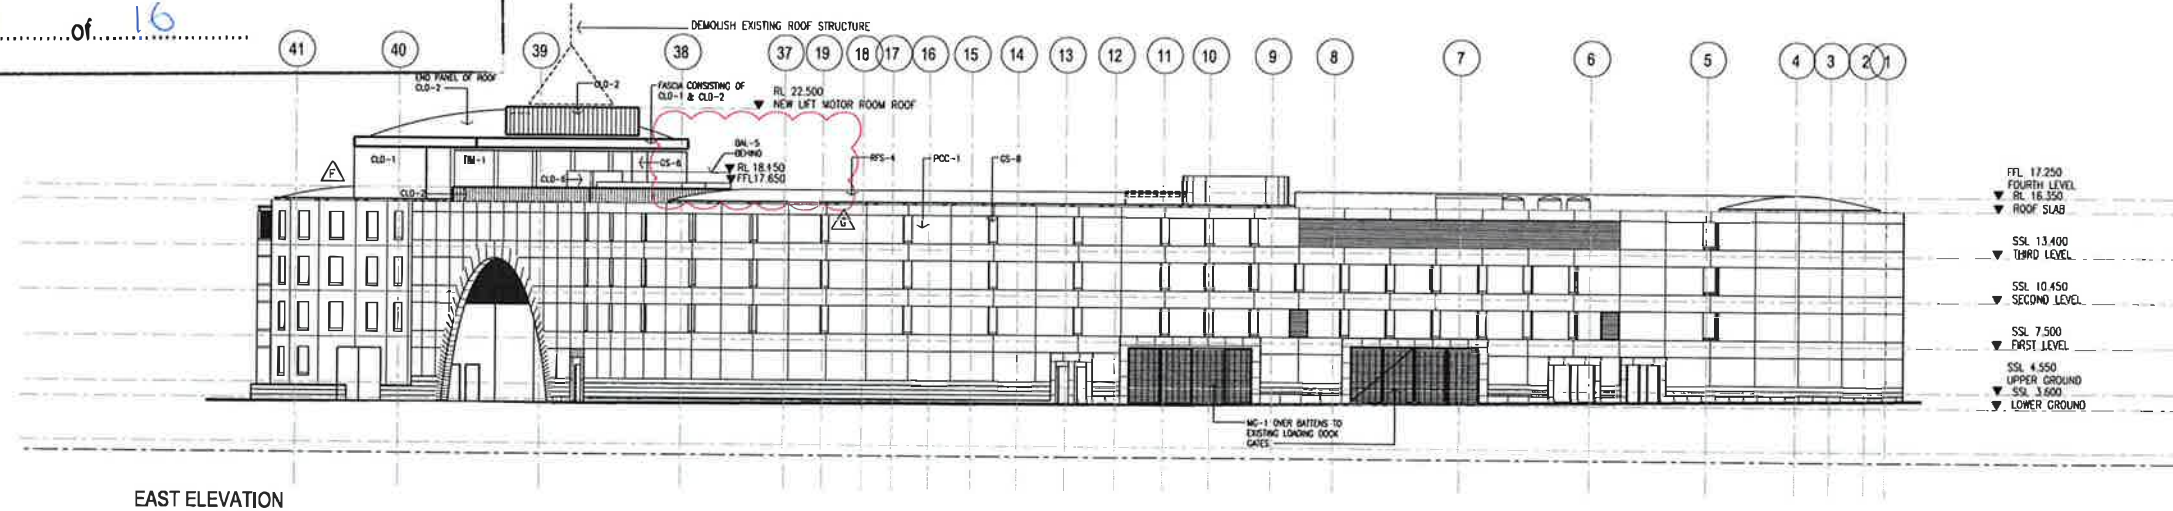

EAST ELEVATION

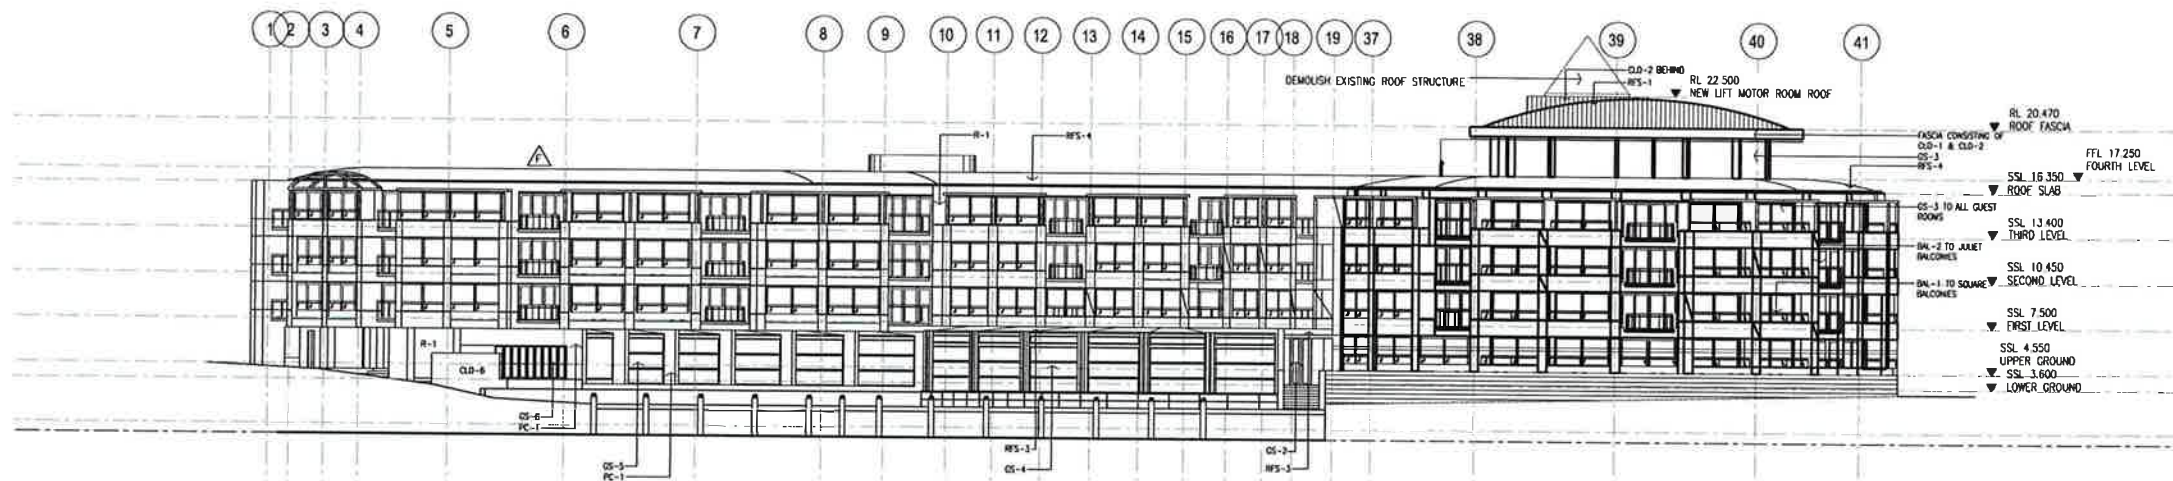

WEST ELEVATION

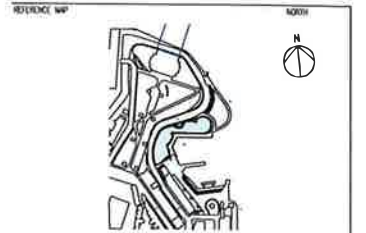

- NOTES
1. DO NOT SCALE DRAWINGS. WRITTEN DIMENSIONS GOVERN.
 2. ALL DIMENSIONS ARE IN MILLIMETRES UNLESS NOTED OTHERWISE.
 3. ALL DIMENSIONS SHALL BE VERIFIED ON SITE BEFORE PROCEEDING WITH THE WORK. HASSELL SHALL BE NOTIFIED IN WRITING OF ANY DISCREPANCIES.
 4. THIS DRAWING MUST BE READ IN CONJUNCTION WITH ALL RELEVANT CONTRACTS, SPECIFICATIONS, REPORTS AND DRAWINGS.

© COPYRIGHT OF THIS DRAWING IS VESTED IN HASSELL LIMITED
2007 HASSELL LIMITED

THIS DRAWING IS AN UNCONTROLLED COPY, UNLESS NOTED OTHERWISE

REV	DESCRIPTION	DATE
C	ISSUED FOR 575W	28.06.11
F	ISSUED FOR 575W	08.04.11
E	ISSUED FOR C21	08.03.11
D	ISSUED FOR PFR	14.12.10
C	ISSUED FOR EA	06.09.10
B	FOR TEST OF ADEQUACY	16.08.10
A	FOR TEST OF ADEQUACY	27.07.10

CONSULTANT

HASSELL LIMITED ACN 007 711 435
88 CLUNGERLAND STREET SYDNEY NSW
2000 AUSTRALIA
SYDNEY@HASSELL.COM.AU
T 61 2 9273 2300 F 61 2 9273 2345

MEP CONSULTANT
WEBB AUSTRALIA GROUP PTY LTD
ABN 48 050 096 712
LEVEL 4, 526 PACIFIC HIGHWAY
GORDON NSW
2072 AUSTRALIA
SYDNEY@WEBBAUSTRALIA.COM.AU
T 61 2 9416 1444 F 61 2 9416 1191

ERBAS & ASSOCIATES Pty. Ltd.
SATELLITE LEVEL 1, 15 ATCHISON STREET
ST LEONARDS NSW
2065 AUSTRALIA
KERRAS@WEBBERBAS.COM
T 61 2 9437 1022 F 61 2 9437 1025

QUANTITY SURVEYOR
MILLERSON BERTON MAIDEN
LEVEL 7, 131 COTTAGE STREET
SYDNEY NSW
2000 AUSTRALIA
DM@MBM.COM.AU
T 61 2 9270 1011 F 61 2 9241 4748

INTERIOR DESIGN
BARSTUDIO Pty. Ltd.
LEVEL 9, 75-77 FLINDERS LANE
MELBOURNE VICTORIA
3000 AUSTRALIA
9@BARSTUDIO.COM
T 61 3 9602 2968 F 61 3 9602 2965

STRUCTURE
TAYLOR THOMASON WHITTING
48 CHANDOS STREET
ST. LEONARDS NSW
2065 AUSTRALIA
TTW@TTW.COM.AU
T 61 2 9433 7268 F 61 2 9433 3146

PROJECT

PARK HYATT SYDNEY
REFURBISHMENT
DAISHOPARK HYATT

DRAWING TITLE

ELEVATIONS
EAST & WEST

STATUS

SECTION 75W

SCALE: AS SHOWN

1:200

DATE: 11/11/11

CO-OPERATED: []

DESIGNED: []

APPROVED: []

JOB NO: AX002514

DRAWING NUMBER: A-301

REV: G

HASSELL



Issued under the Environmental Planning and Assessment Act 1979

Approved Section 75W Modification Application

No. 25 Nov 2011

in respect to MP 09-0044


Signed 12

Sheet No. 16 of 16


NSW GOVERNMENT

Planning




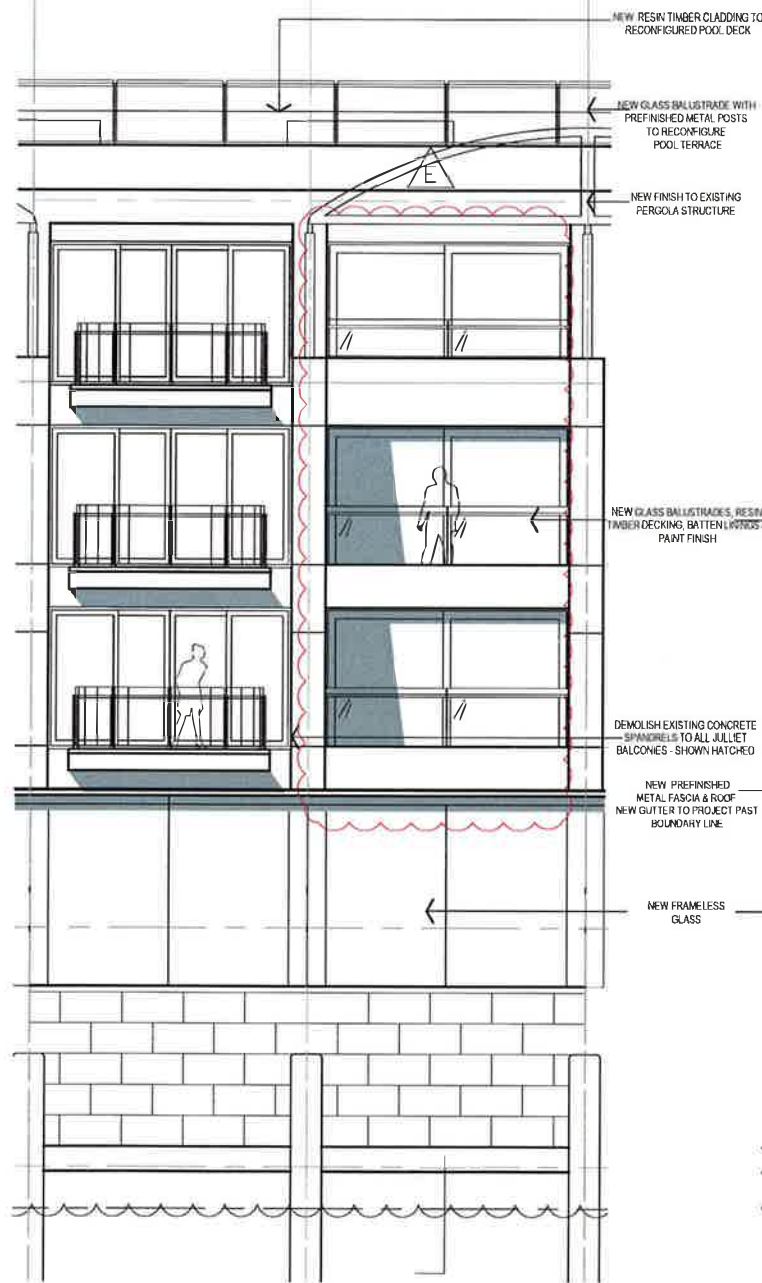


01 ELEVATION STUDY POOL DECK
1:50 @ B1

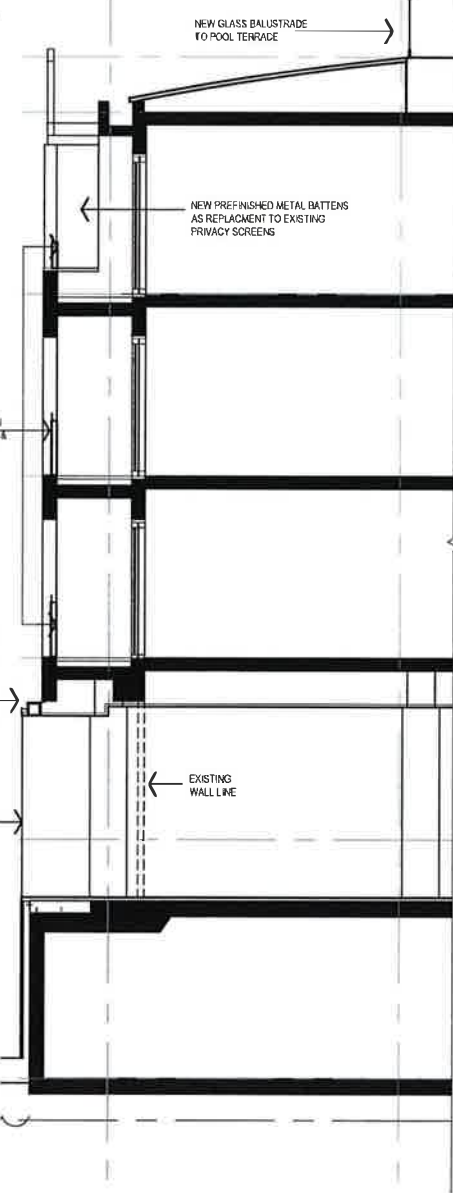


02 SECTION STUDY GRIDS 25 & 26
1:50 @ B1

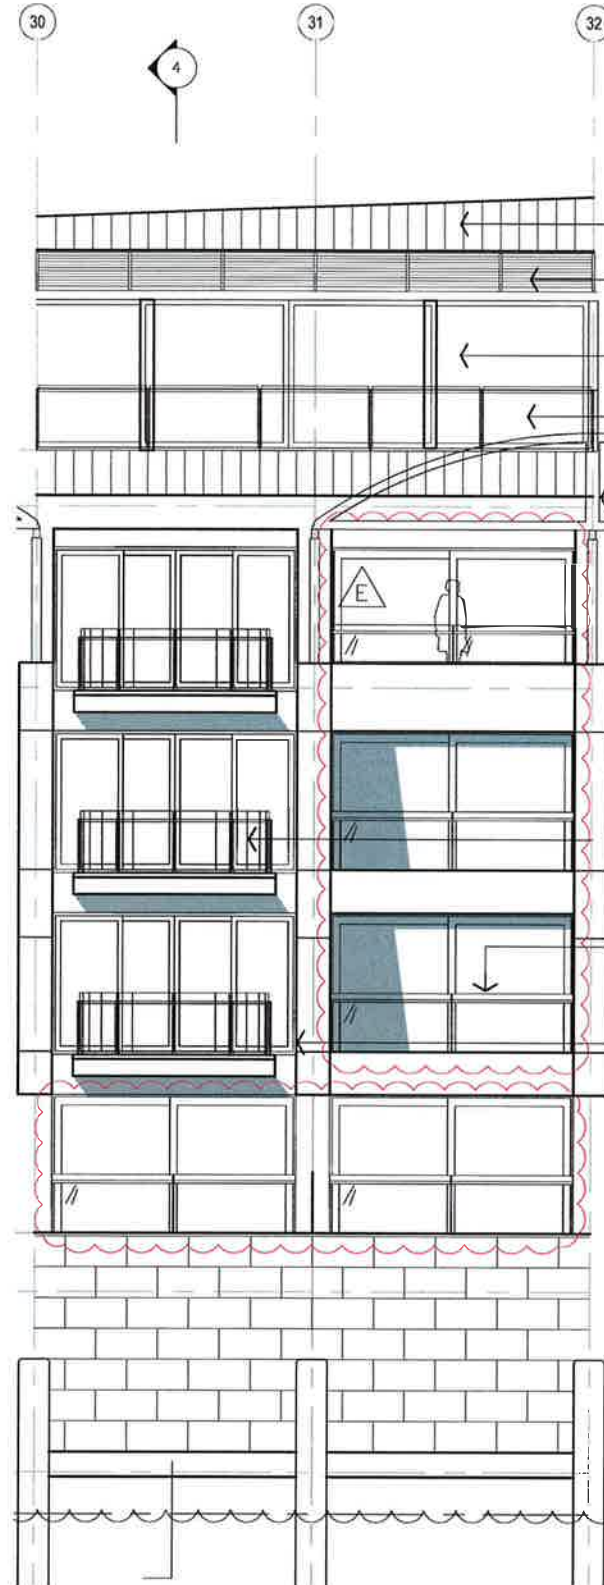

03 ELEVATION STUDY ROOFTOP SUITES
1:50 @ B1

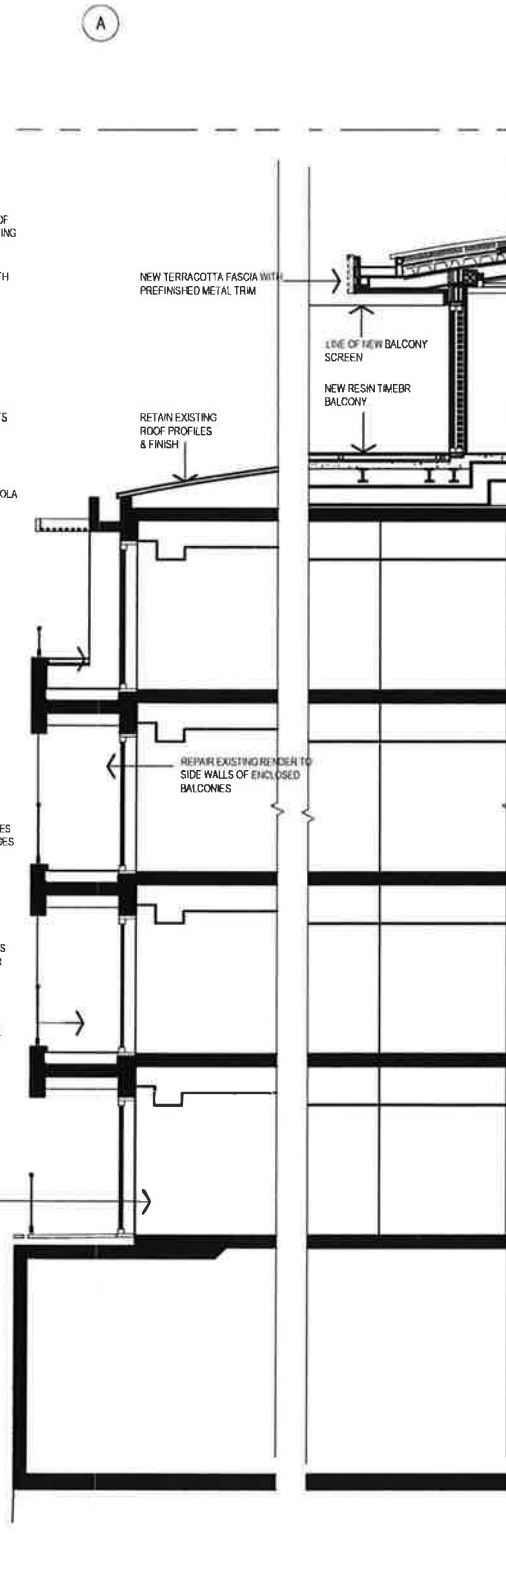

04 SECTION STUDY GRIDS 30 & 31
1:50 @ B1

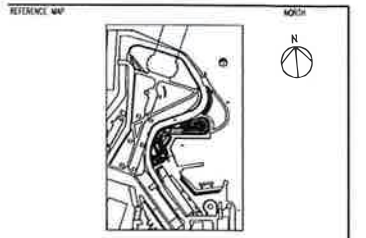

- NOTES
- DO NOT SCALE DRAWINGS. WRITTEN DIMENSIONS GOVERN.
 - ALL DIMENSIONS ARE IN MILLIMETRES UNLESS NOTED OTHERWISE.
 - ALL DIMENSIONS SHALL BE VERIFIED ON SITE BEFORE PROCEEDING WITH THE WORK. HASSELL SHALL BE NOTIFIED IN WRITING OF ANY DISCREPANCIES.
 - THIS DRAWING MUST BE READ IN CONJUNCTION WITH ALL RELEVANT CONTRACTS, SPECIFICATIONS, REPORTS AND DRAWINGS.

© COPYRIGHT OF THIS DRAWING IS VESTED IN HASSELL LIMITED.
2007 HASSELL LIMITED

THIS DRAWING IS AN UNCONTROLLED COPY UNLESS NOTED OTHERWISE.

REV	DESCRIPTION	DATE
E	ISSUED FOR STW	08.04.11
D	ISSUED FOR DCI	08.03.11
C	ISSUED FOR PPR	14.12.10
B	ISSUED FOR EA	06.08.10
A	FOR TEST OF ADEQUACY	27.07.10

CONSULTANT
HASSELL LIMITED ACN 007 711 435
88 CLAMBER AND STREET SYDNEY NSW
2000 AUSTRALIA
SYDNEY@HASSELL.COM.AU
T 61 2 9273 2300 F 61 2 9273 2345

MEP CONSULTANT
WEBB AUSTRALIA GROUP PTY LTD
ABN 46 082 086 712
LEVEL 4 828 PACIFIC HIGHWAY
GORDON NSW
2072 AUSTRALIA
SYDNEY@WEBBAUSTRALIA.COM.AU
T 61 2 9416 1444 F 61 2 9416 1191

ERRAS & ASSOCIATES Pty Ltd
SUITE 1.01 LEVEL 1.10 AITCHISON STREET
ST LEONARDS NSW
2055 AUSTRALIA
KERRAS@ERRAS.COM.AU
T 61 2 9437 1022 F 61 2 9437 1025

QUANTITY SURVEYOR
MALIKEN BERNSON MADDEN
LEVEL 7 10 LOTUS STREET
SYDNEY NSW
2000 AUSTRALIA
DMM@MBM.COM.AU
T 61 2 9270 1011 F 61 2 9241 4748

INTERIOR DESIGN
BARSTUDIO Pty Ltd
LEVEL 5 575-77 FLINDERS LANE
MELBOURNE VICTORIA
3000 AUSTRALIA
S@BARSTUDIO.COM
T 61 3 9062 2000 F 61 3 9062 2005

STRUCTURE
TAYLOR THOMASON WHITTING
48 CHANDLER STREET
ST LEONARDS NSW
2055 AUSTRALIA
TTW@TTHW.COM.AU
T 61 2 9435 7288 F 61 2 9435 3146

PROJECT
PARK HYATT SYDNEY
REFURBISHMENT
DAISHO/PARK HYATT

DRAWING TITLE
DETAILED ELEVATIONAL STUDIES

STATUS			
SECTION 75W			
SCALE AT B1	DRAWN	CO-ORDINATED	CHECKED
1:50	SL		
JOB NO.	DRAWING NUMBER	REV	
AX002514	A-308	E	



NSW GOVERNMENT
Planning

Issued under the Environmental Planning and Assessment Act 1979

Approved Section 75W Modification Application

No. 2 granted on the 25 Nov 2011

in respect to MP 09-0044

Signed [Signature]

Sheet No. 13 of 16

The existing landscape, whilst in some locations is mature and functional, lacks unity, refinement and simplicity. There is no real current "thread" or planting structure to provide a cohesive overall landscape theme.

create an improved structure...

By defining a series of clear "character zones" to respond directly to the different functional uses across the hotel.


The character zones take maximum opportunity to strengthen the hotels "green volume" and are described as follows:

_ THE ROOFTOP ZONE
including the Eye Garden and Roof Garden to maximise the "overlooked landscape" (from Dawes Point and the Harbour Bridge) and "green volume".

_The POOLSIDE ZONE
including the pool terrace, lower terrace and arrival sequence to continue the hotel's plant theme and identity throughout the hotel.

_ THE PRIVATE ZONE
including the penthouse balconies and spa rooms below to provide striking and memorable experiences.

The zones are stitched together by The Spine which unifies the zones and defines a strong landscape structure. The Spine acts as a continuous element throughout that is recognisable throughout the hotel.

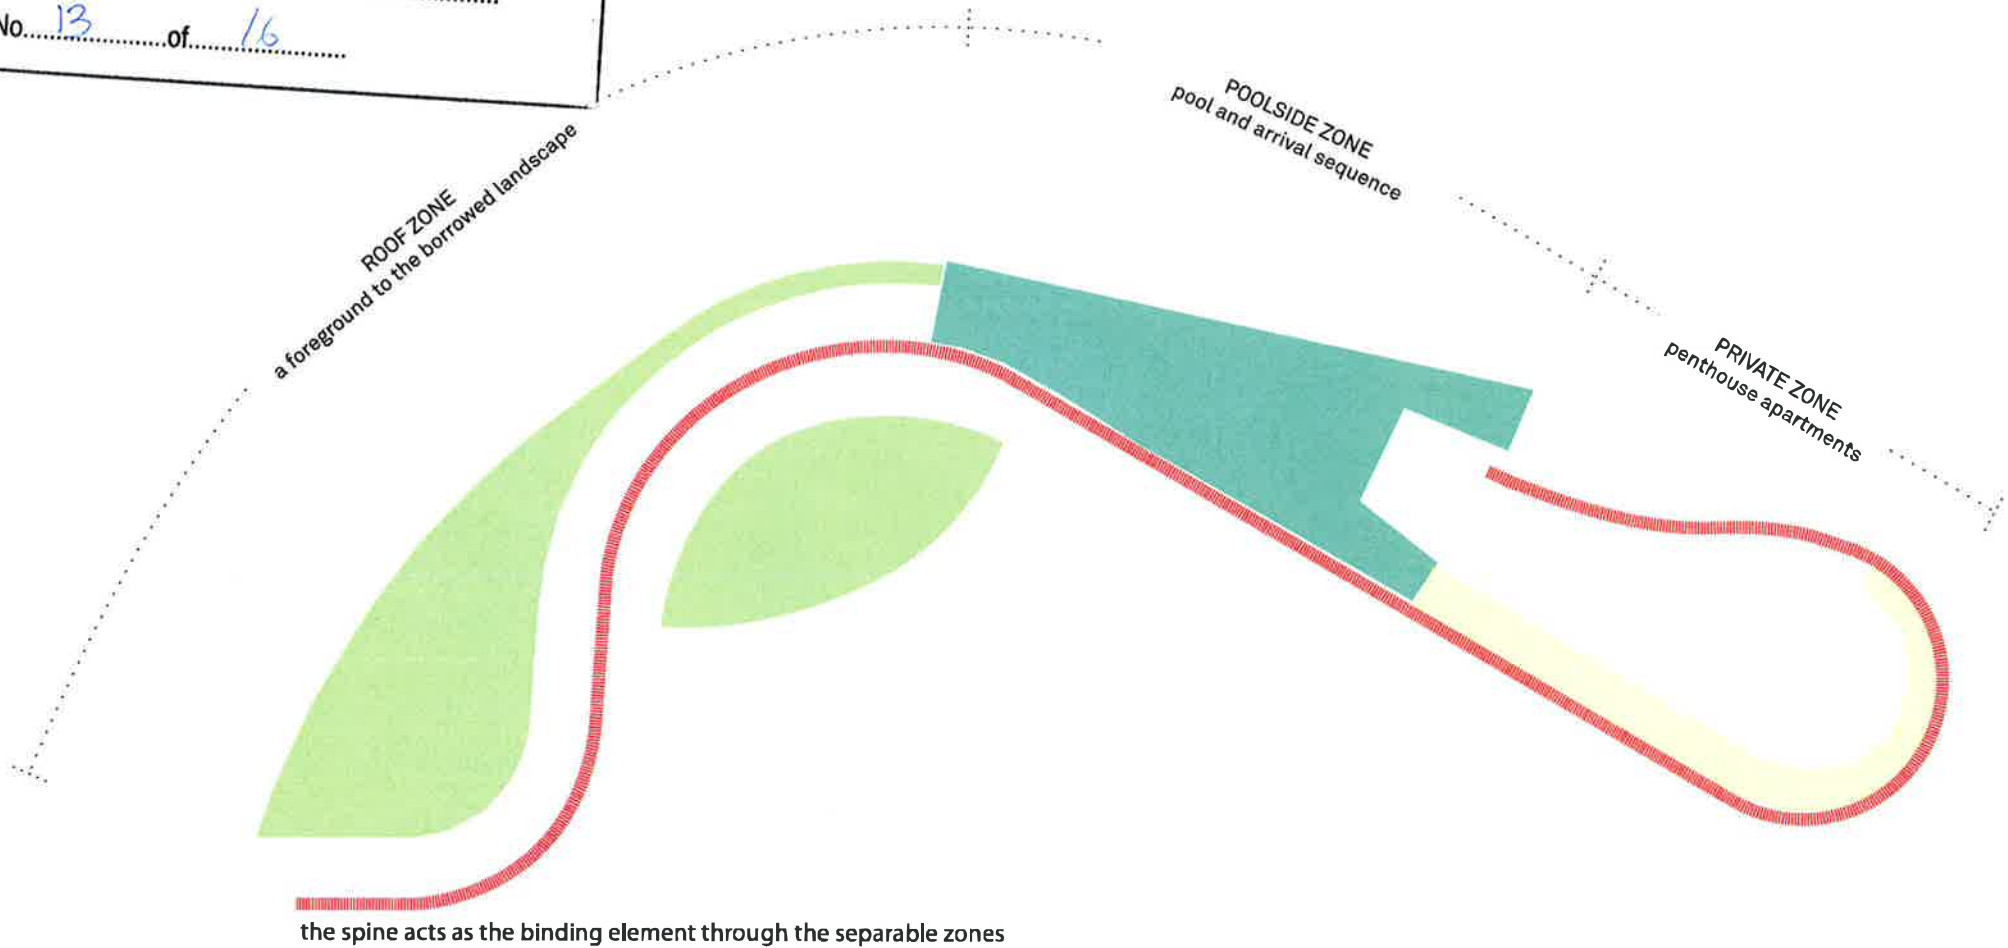

PARK HYATT

LANDSCAPE STRATEGY_

HASSELL



Revision

Section 75W

Date

13 April 2011

Scale

1:750@A3

Client

Daisho Development Sydney Pty Ltd

Project Name

Park Hyatt Sydney

Drawing

SKL-101_REV C

DAWES POINT RESERVE

THE ROOF GARDEN—
a roof garden that is a complimentary foreground that expresses
the borrowed view across Campbell's Cove to the Opera House
and expresses the identity of the Park Hyatt hotel

THE POOLSIDE GARDEN—
a terraced space that provides a
poolside sanctuary for hotel patrons

THE EYE GARDEN—
a courtyard that acts as a simple foreground,
complimenting the view across Campbell's Cove to the
iconic Opera House

THE PENTHOUSE BALCONY—
small courtyard plantings that define
complimentary but unique spaces along the
penthouse balcony

THE SPINE—
a sinuous binding element that
provides a consistent identity to the hotel rooftop
expressing the strong geometry of the hotel

 **NSW GOVERNMENT**
Planning

Issued under the Environmental Planning and Assessment Act 1979

Approved Section 75W Modification Application

No. 2 granted on the 25 Nov 2011

in respect to MP C9-0044

Signed [Signature]

Sheet No. 14 of 16

CAMPBELLS COVE



The character zones will be underpinned by a series of key landscape principles that include

an improved identity...

A STRENGTHENED STRUCTURE
the landscape will be a series of legible linked spaces.

A STRONG IDENTITY
express a strong identity that will compliment the character of the hotel.

MEMORABLE AND STRIKING
a selection of complementary and striking plant species that define, enhance, screen and protect.

**PARK HYATT
LANDSCAPE CONCEPT_**

HASSELL



Revision
Section 75W

Date
13 April 2011

Scale
1:500@A3

Client
Daisho Development Sydney Pty Ltd

Project Name
Park Hyatt Sydney

Drawing
SKL-102_REV C




Decorative gravel areas



Pool Terrace Planter
Phormium 'Bronze Warrior' or
Metrosideros 'Tahiti' (clipped)



Roof Top Planter (West)
Phormium 'Bronze Warrior' or
retain existing *Trachelospermum*
jasminoides

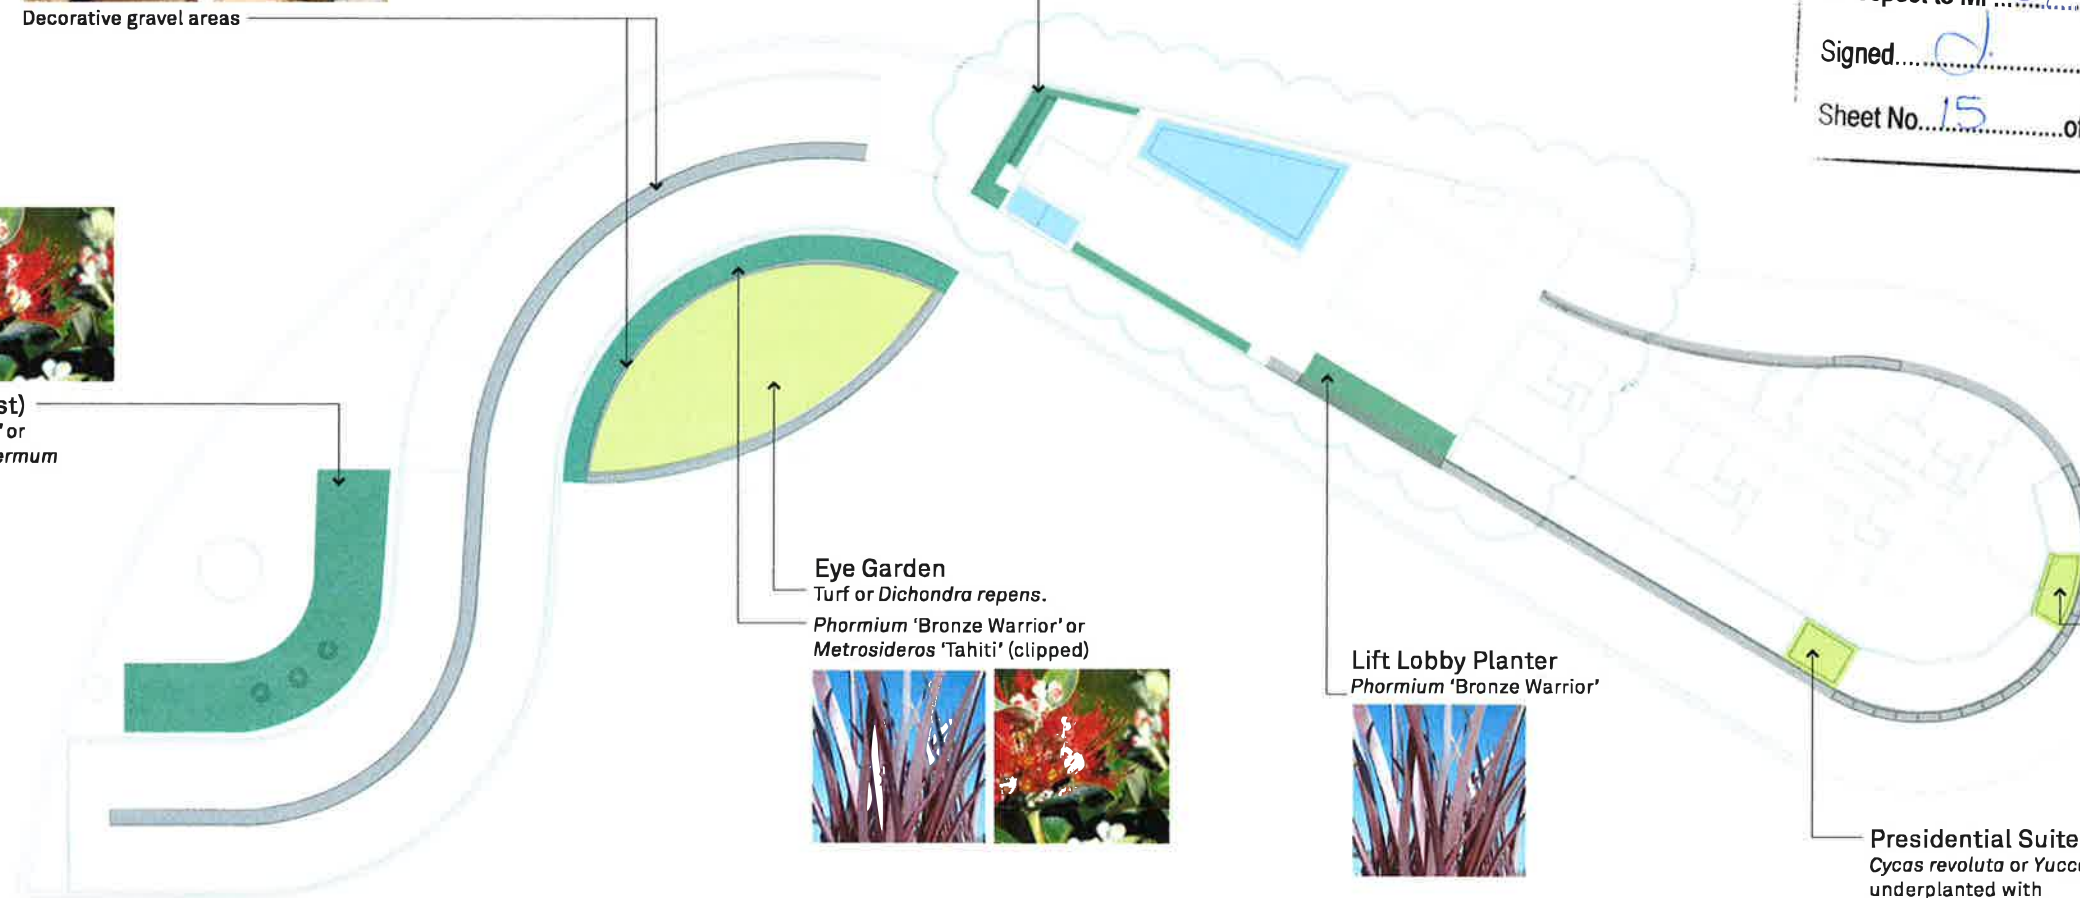

Eye Garden
Turf or *Dichondra repens*.
Phormium 'Bronze Warrior' or
Metrosideros 'Tahiti' (clipped)



Lift Lobby Planter
Phormium 'Bronze Warrior'



Presidential Suite Planter
Agave attenuata
underplanted with
Sedum spp.

Presidential Suite Planter
Cycas revoluta or *Yucca elephantipes*
underplanted with
Philodendron 'Xanadu' or *Dichondra repens*.



Note:
_All beds mulched with decorative gravel.
_Any unproven plant species should be tested on site prior
to mass planting.
_Waterproofing and subsoil drainage connections to
existing stormwater for all new planter beds.

 **NSW GOVERNMENT**
Planning

Issued under the Environmental Planning and Assessment Act 1979

Approved Section 75W Modification Application

No. 2 granted on the 25 Nov 2011

in respect to MP 09-0044

Signed [Signature]

Sheet No. 15 of 16

PARK HYATT
LANDSCAPE CONCEPT_

HASSELL



Revision
Section 75W


Date
13 April 2011

Scale
1:500@A3


Client
Daisho Development Sydney Pty Ltd Park Hyatt Sydney

Project Name
Park Hyatt Sydney

Drawing
SKL-103_REV C

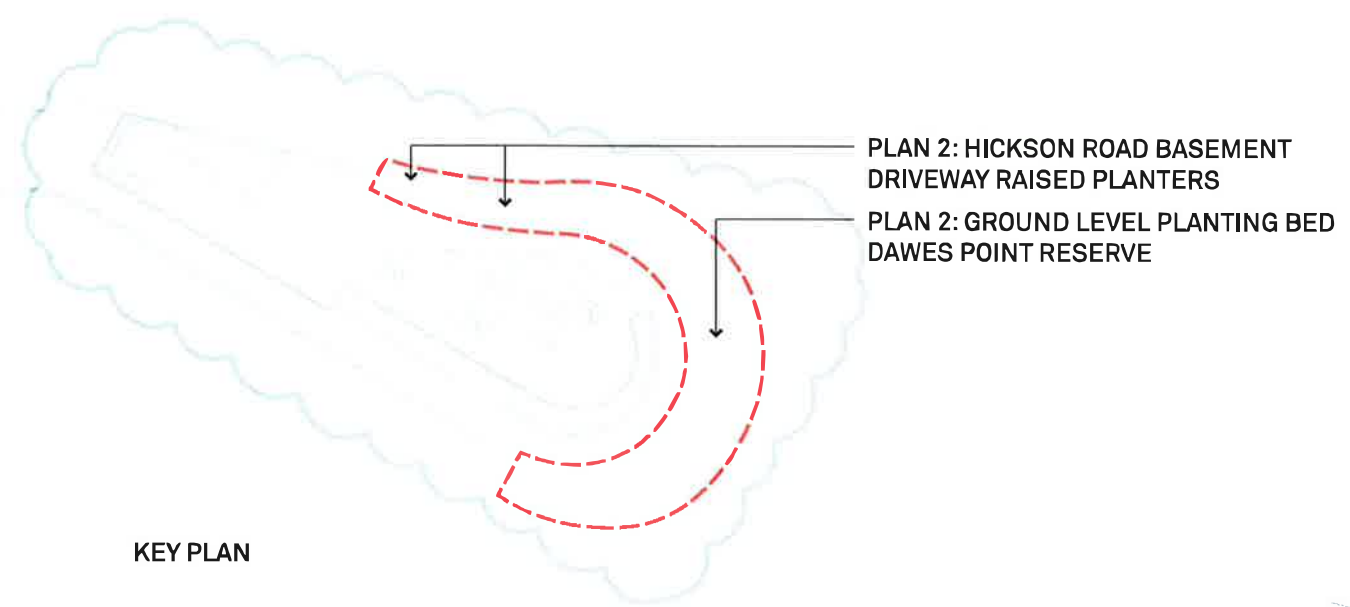

KEY PLAN

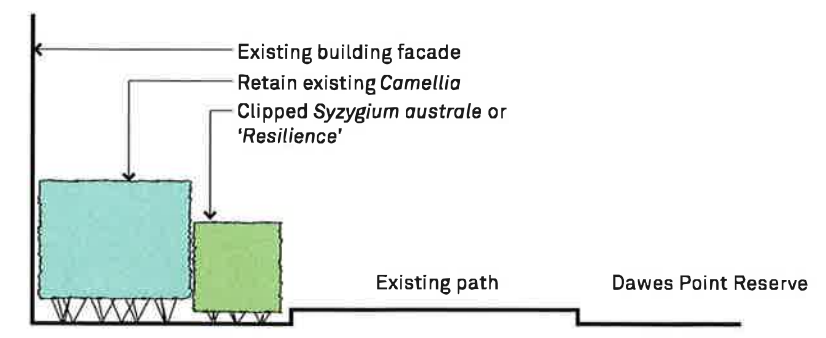

SECTION B: GROUND LEVEL PLANTING BED DAWES POINT RESERVE



PLAN 2: GROUND LEVEL EXTERIOR PLANTING

Note:
All plans and sections are not drawn to scale.

NSW GOVERNMENT
Planning

Issued under the Environmental Planning and Assessment Act 1979

Approved Section 75W Modification Application

No. 2 granted on the 25 Nov 2011

in respect to MP 89-0044

Signed [Signature]

Sheet No. 16 of 16

PARK HYATT
LANDSCAPE DESIGN_

HASSELL

Revision Section 75W	Date 13 April 2011	Scale 1:500@A3	Client Daisho Development Sydney Pty Ltd	Project Name Park Hyatt Sydney	Drawing SKL-104_REV C
-------------------------	-----------------------	-------------------	---	-----------------------------------	--------------------------