
HASSELL

LEVEL 7 PLAN

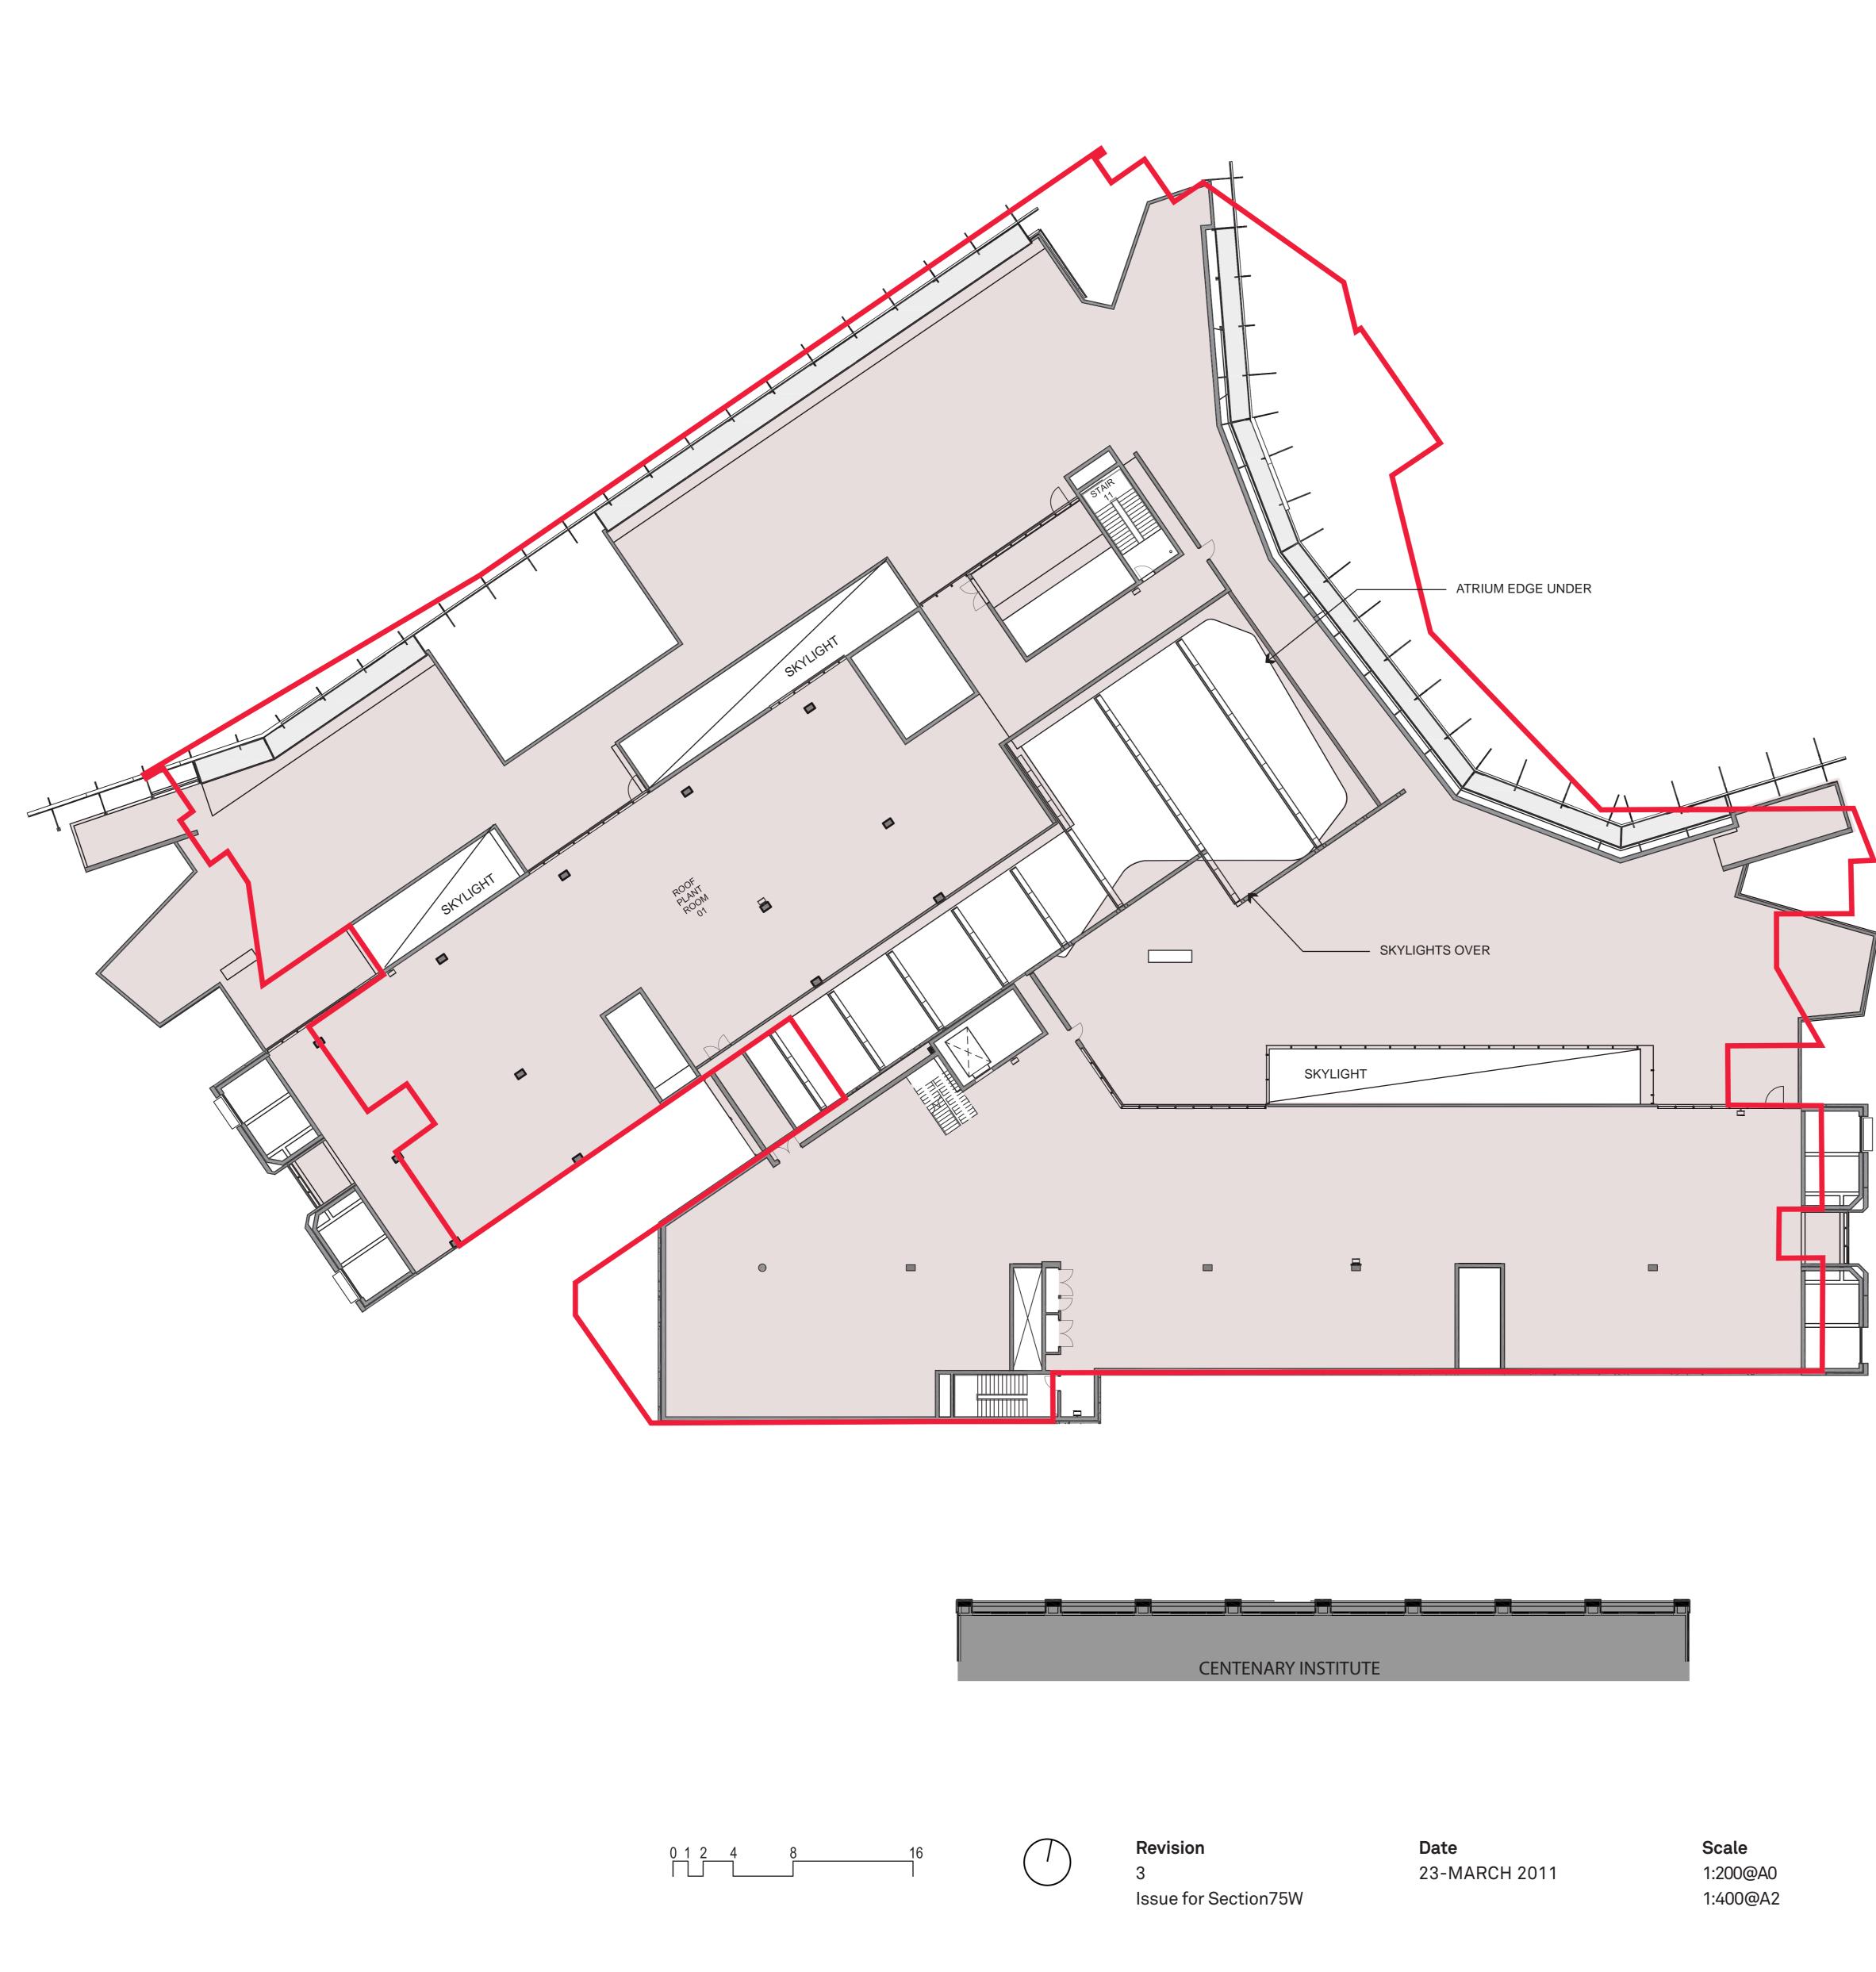


Client The University of Sydney PART 3A APPROVED BUILDING OUTLINE

Project Name CODCD The University of Syndey Drawing SK-109 LEVEL 7 PLAN

HASSELL

LEVEL 7M PLAN

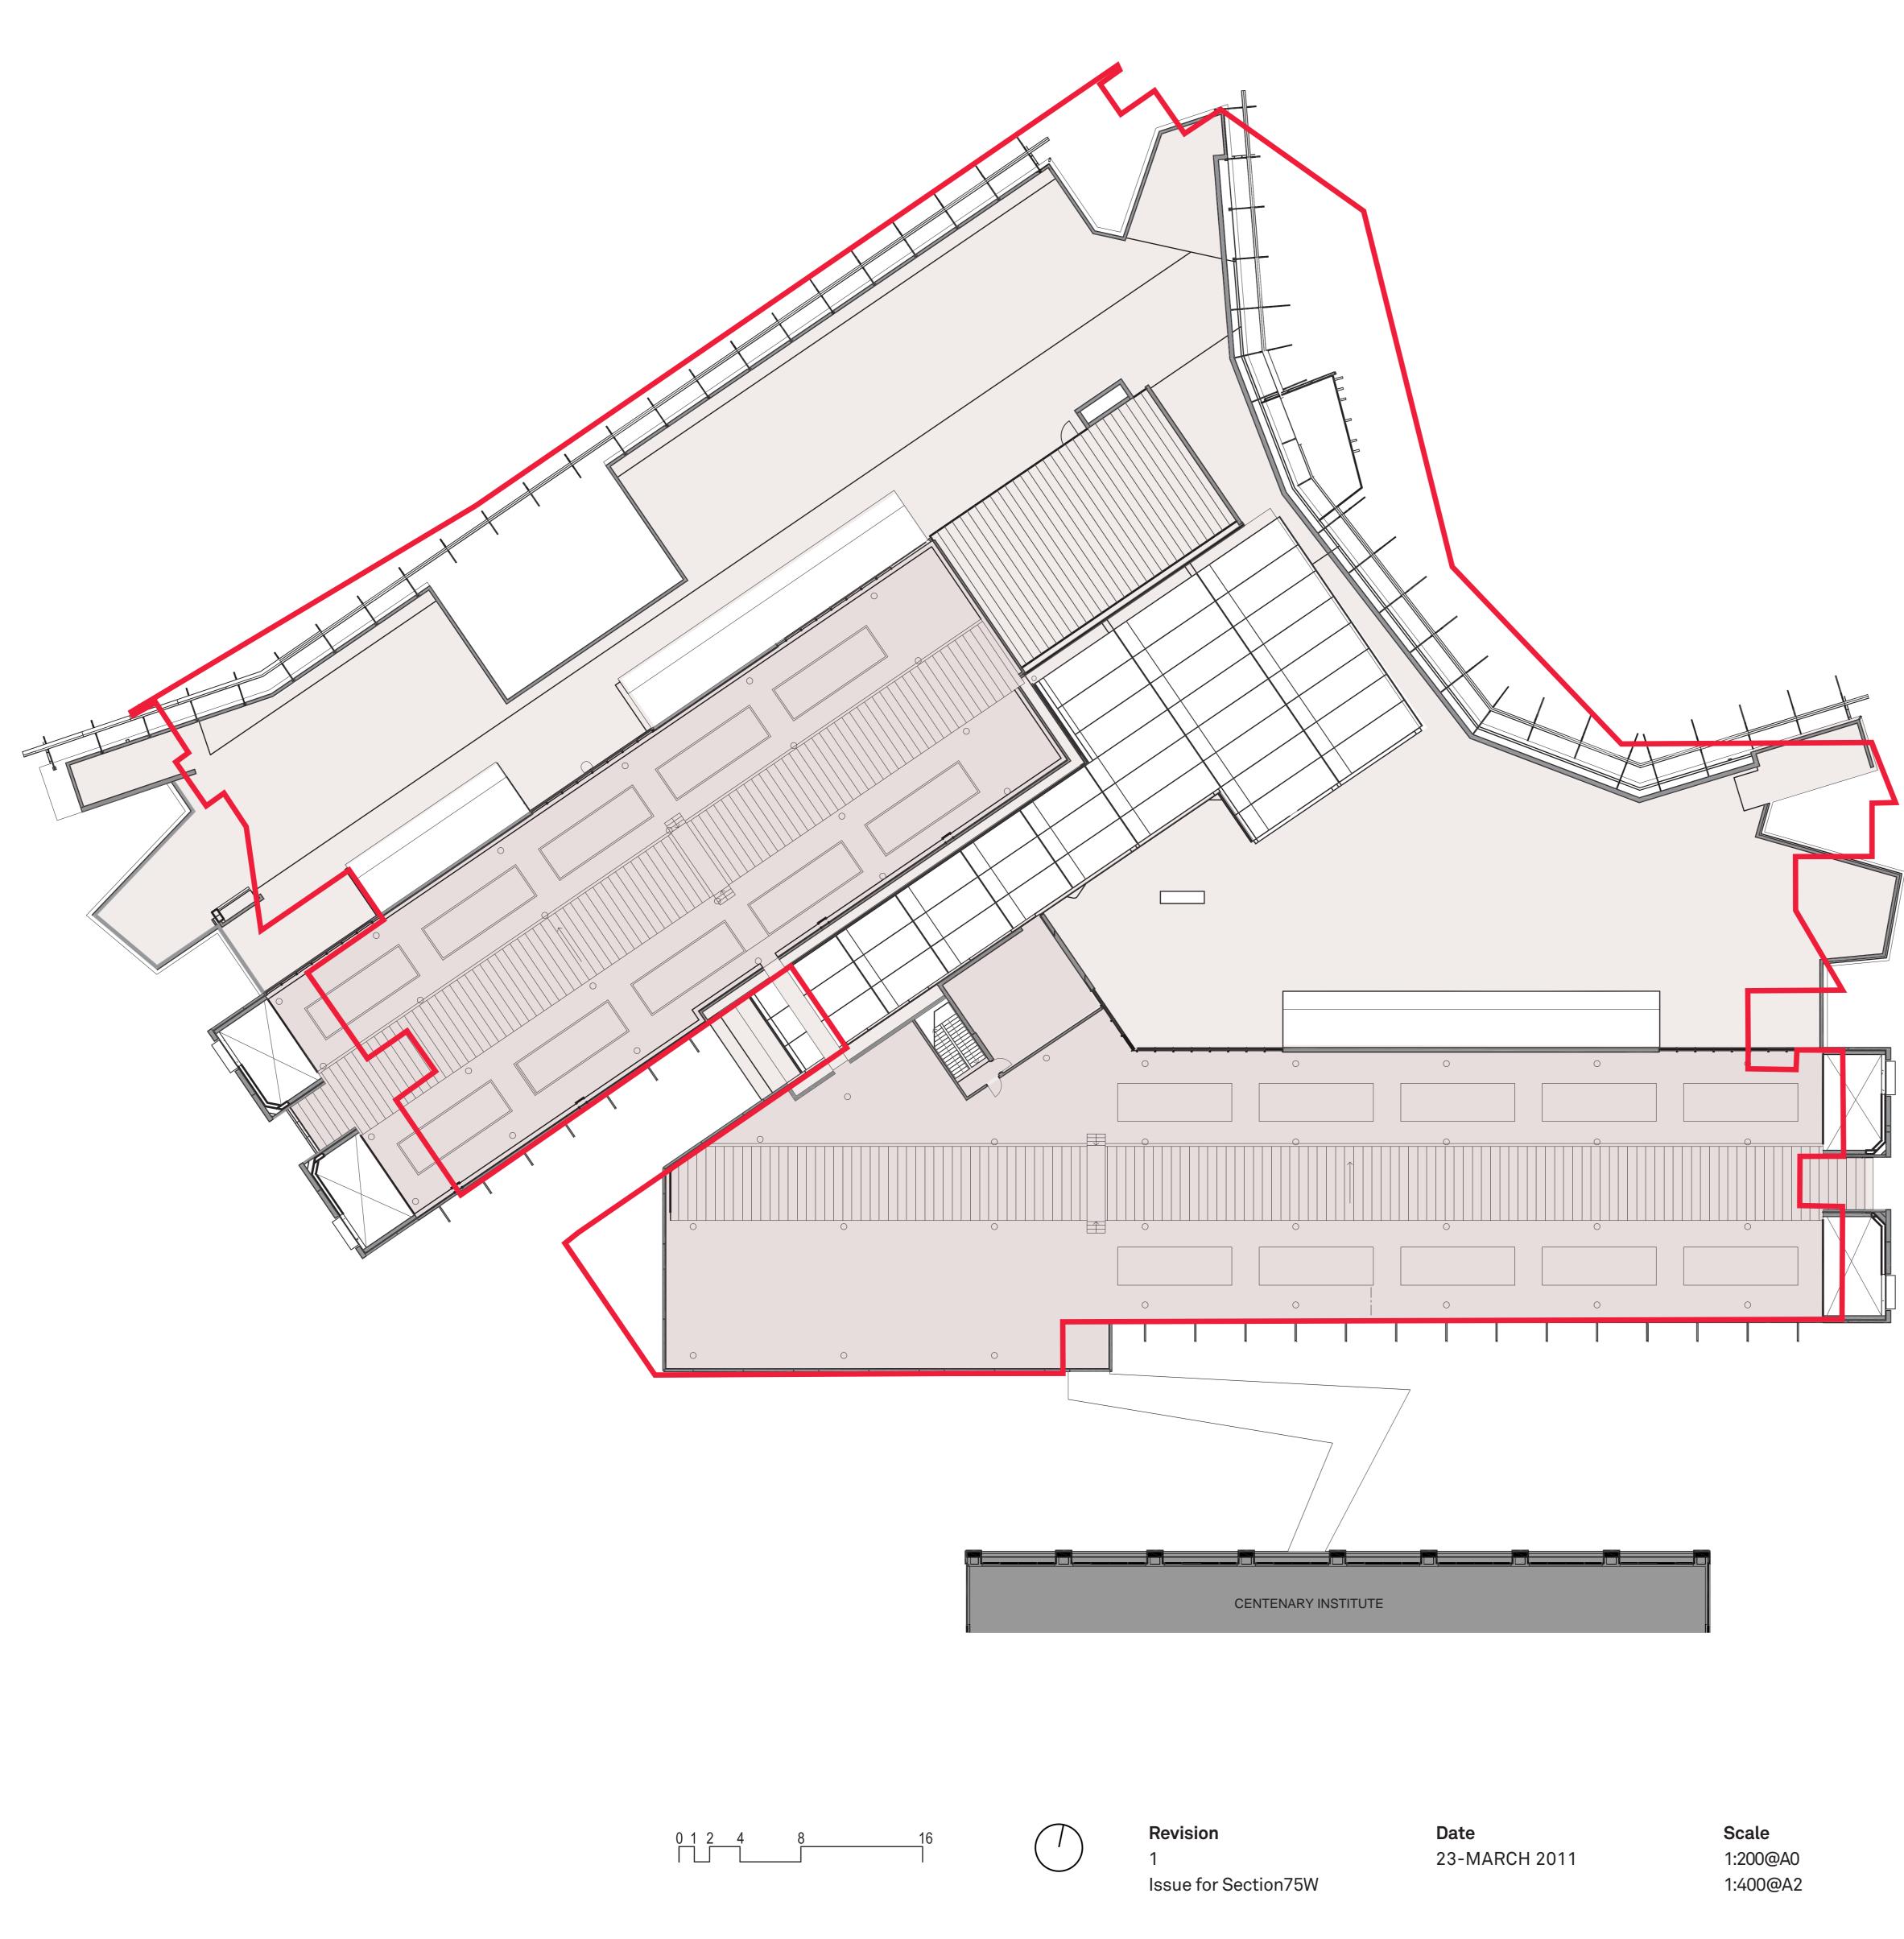


Client The University of Sydney PART 3A APPROVED BUILDING OUTLINE

Project Name CODCD The University of Syndey Drawing SK-110 LEVEL 7M PLAN

HASSELL

ROOF PLAN

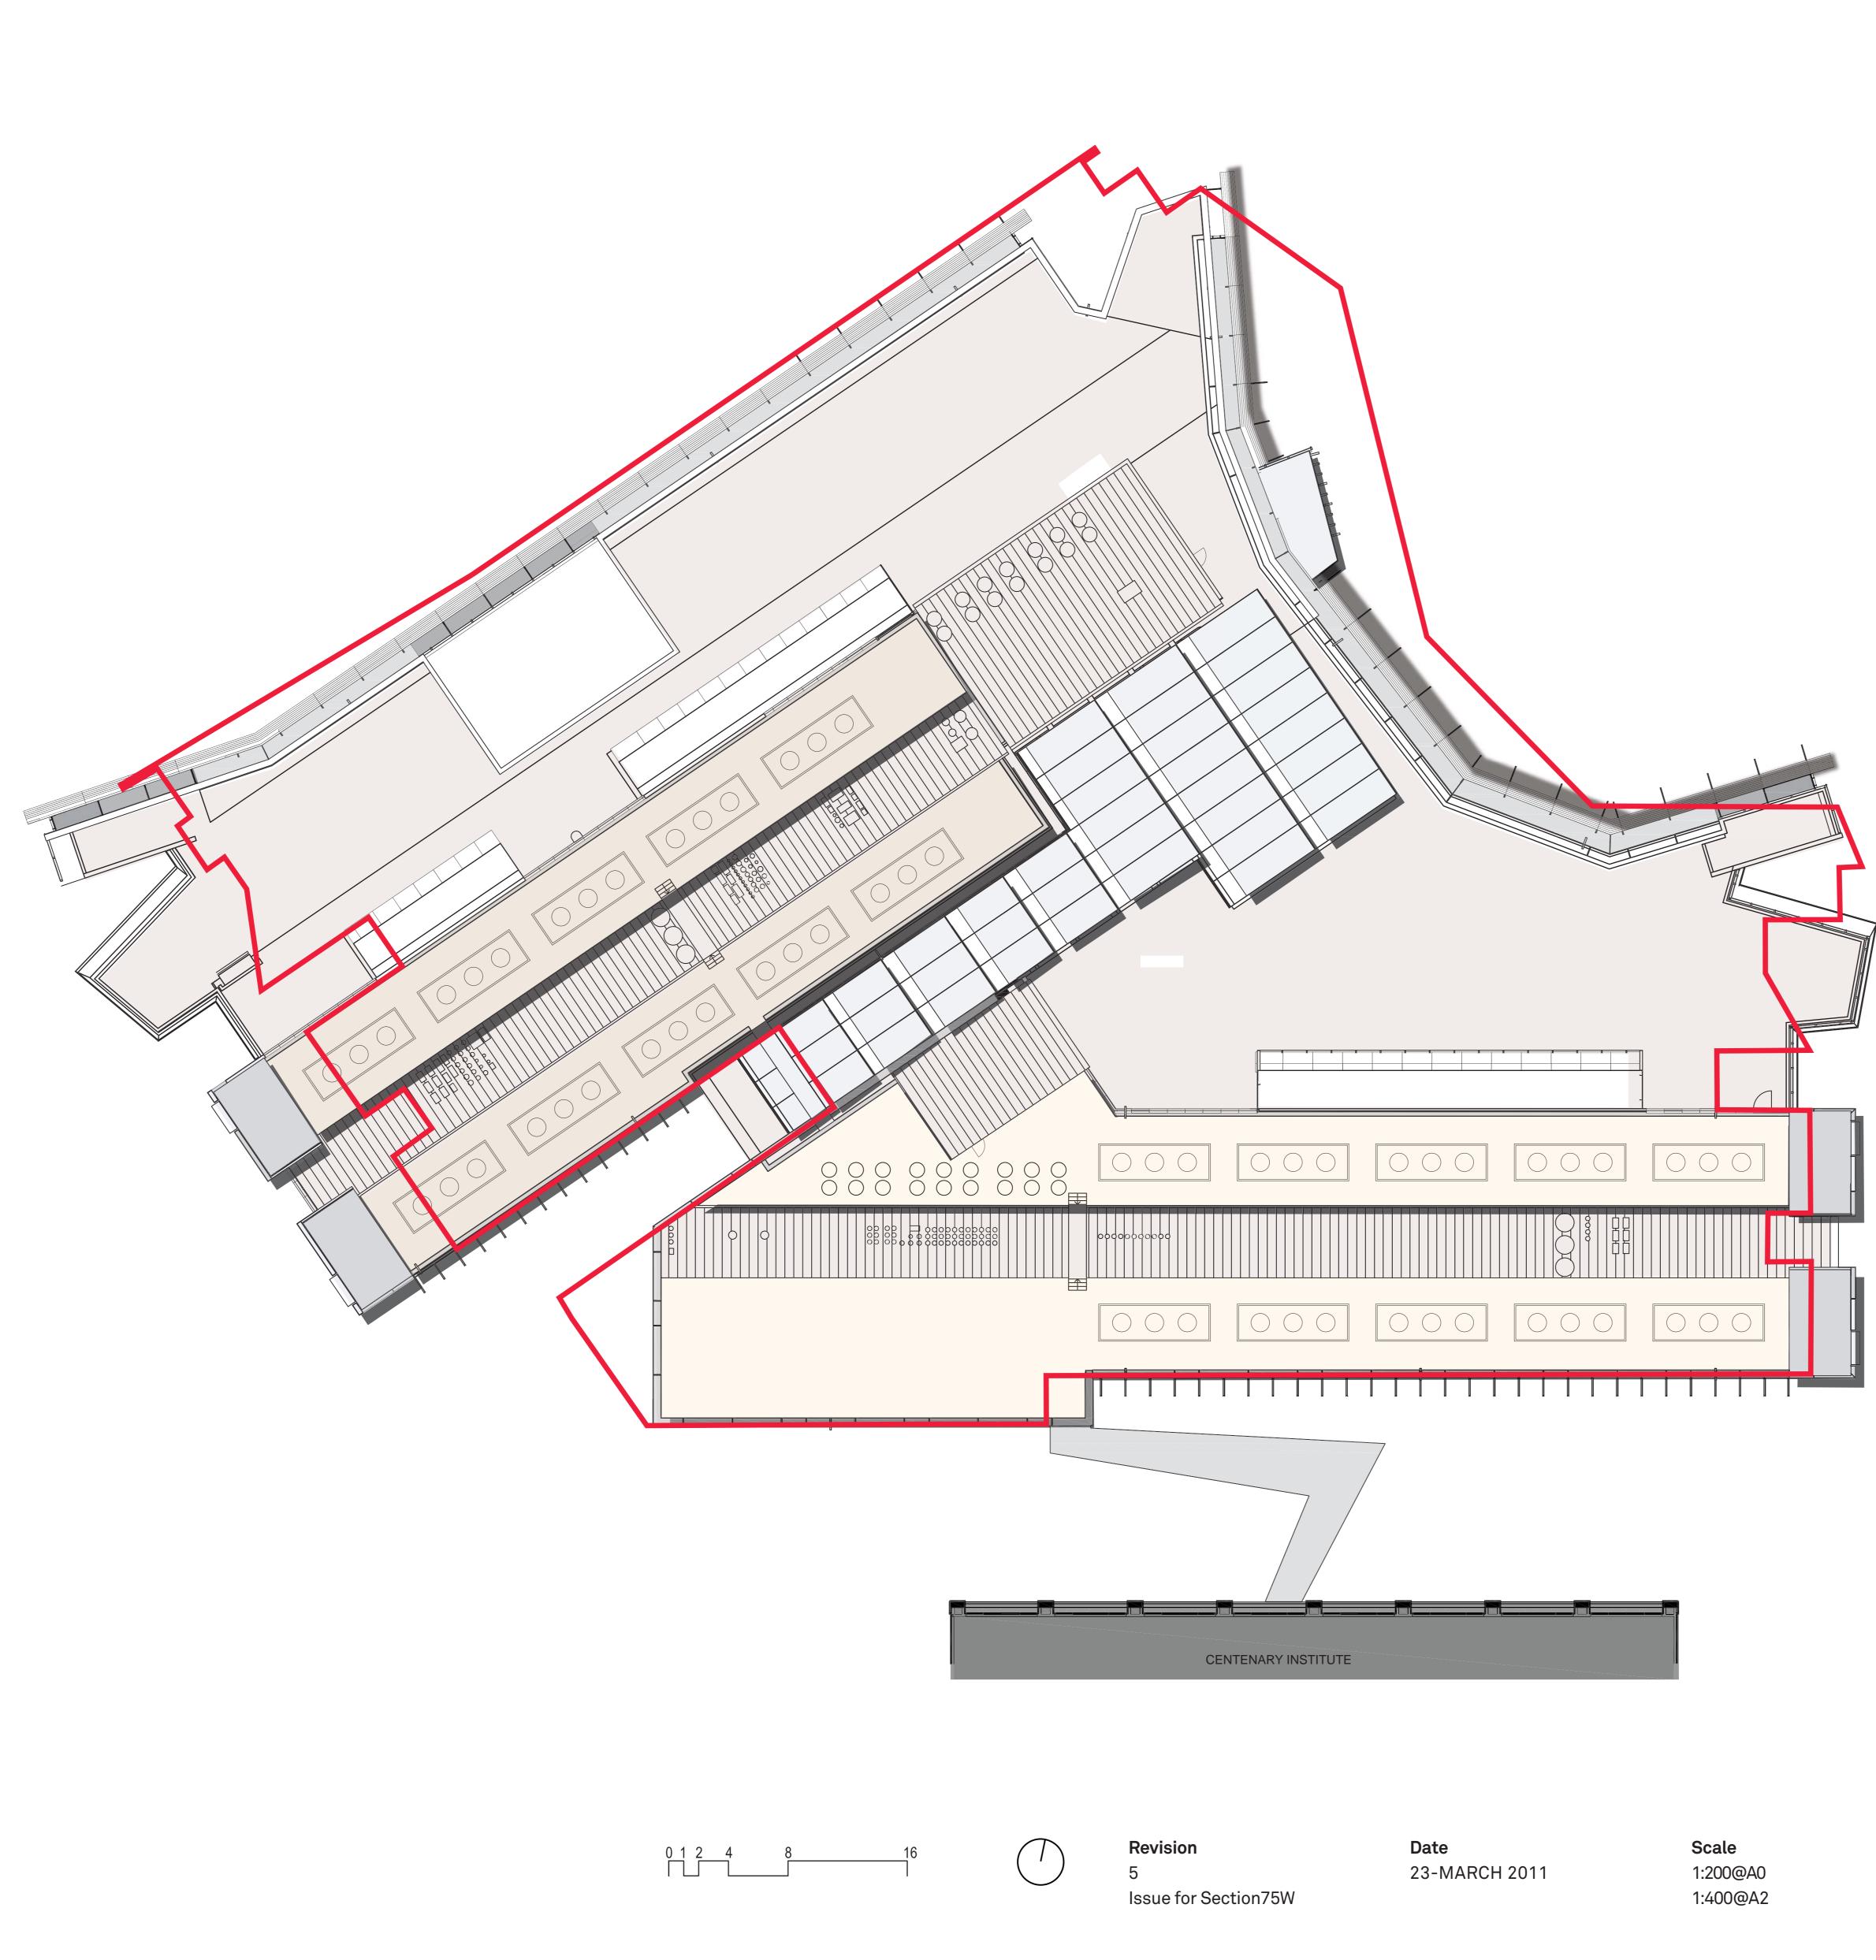


Client The University of Sydney PART 3A APPROVED BUILDING OUTLINE

Project Name CODCD The University of Syndey Drawing SK-111 **ROOF PLAN**

V RL 71.32 RPA HOSPITAL PLANT BEYOND RL 63.980 RPA HOSPITAL LEVEL 12 BEYOND пп and and and = M

NORTH ELEVATION

HASSELL

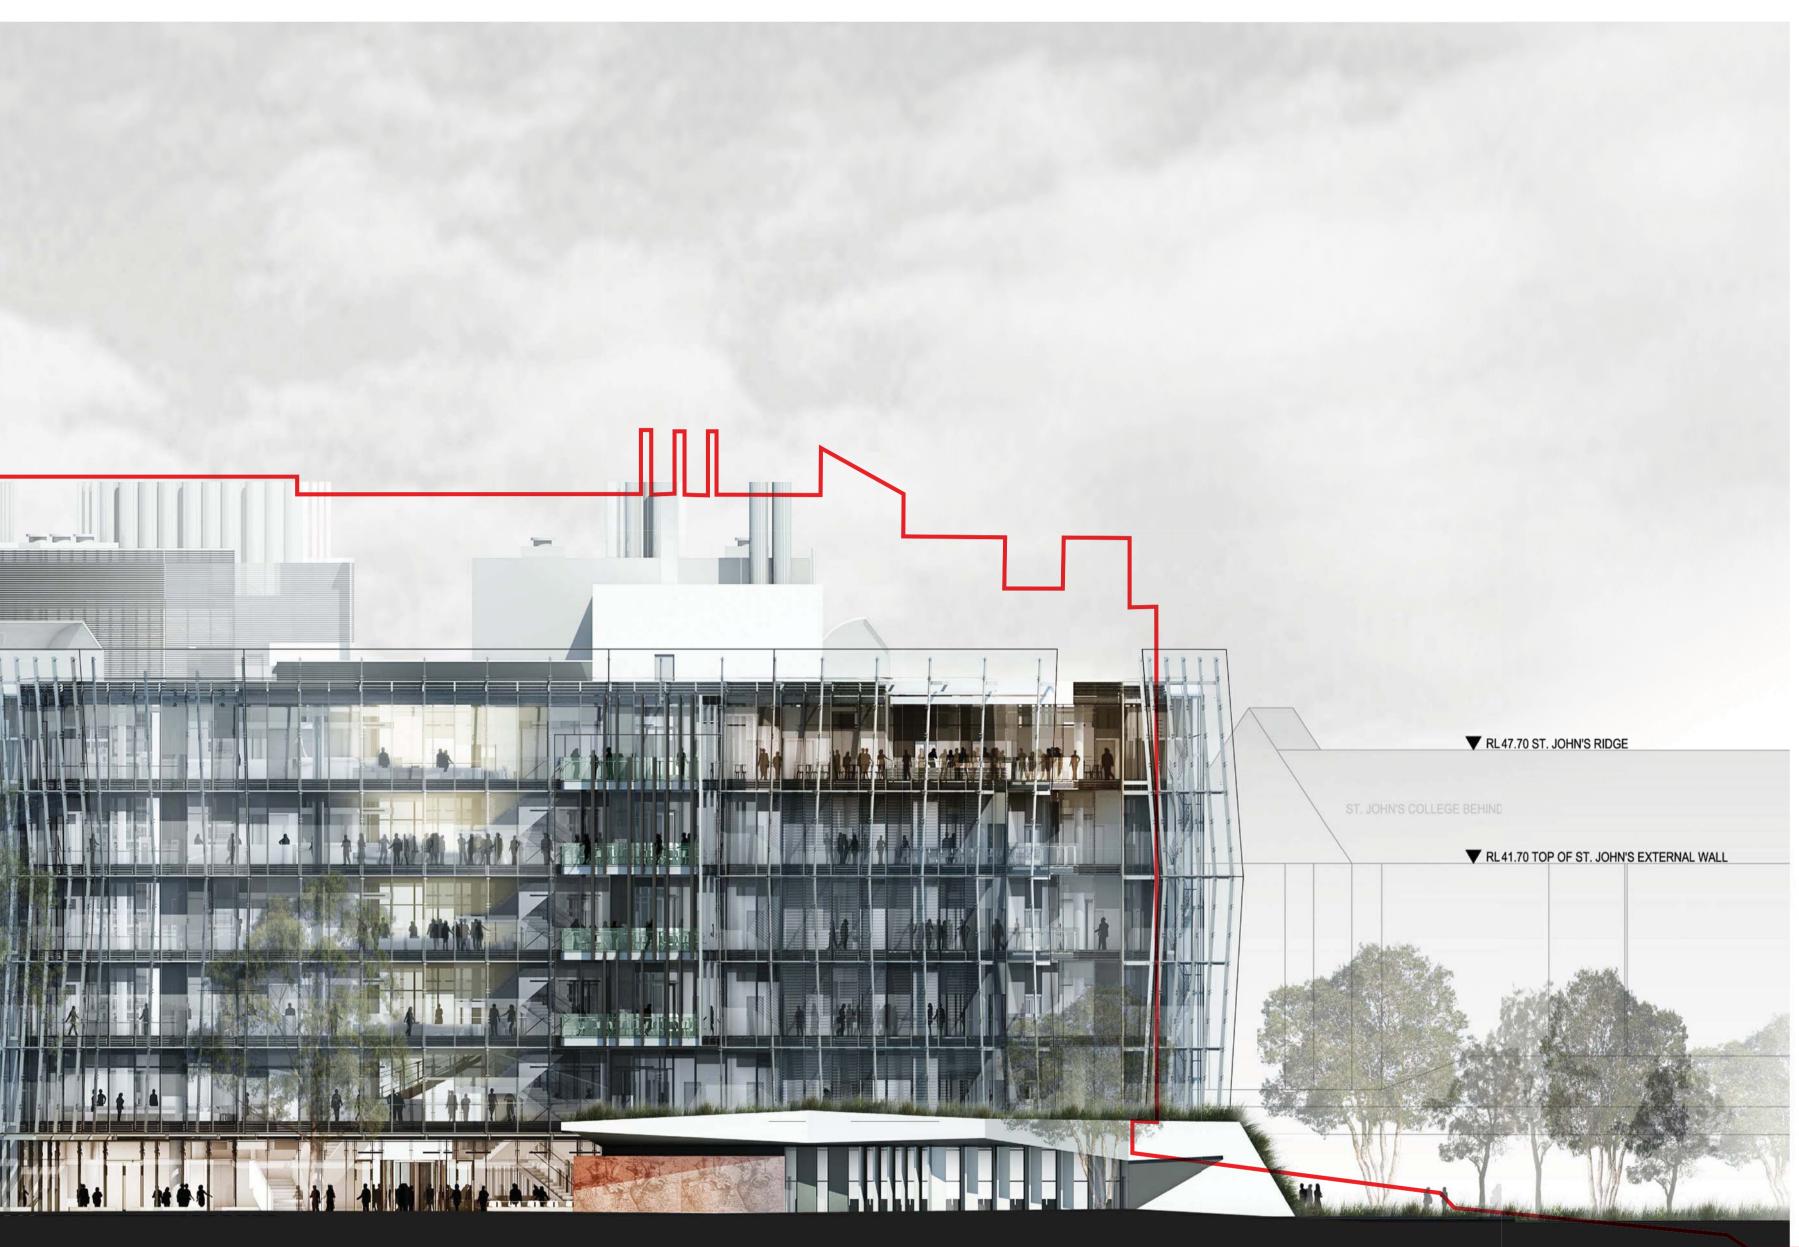

_____16m

Revision 3 Issue for Section75W

Date 23-March 2011 **Scale** 1:200@A1



PART 3A APPROVED BUILDING OUTLINE

Client The University of Sydney

Project Name CODCD The University of Sydney

Drawing SK-150 NORTH ELEVATION

NORTH WEST ELEVATION

HASSELL



<u>16</u>m

Revision 3 Issue for Section75W

Date 23-March 2011

Scale 1:200@A1 Client



PART 3A APPROVED BUILDING OUTLINE

The University of Sydney

Project Name CODCD The University of Sydney Drawing SK-151 NORTH WEST ELEVATION