



PERSPECTIVE VIEW 1

Revisions		
2	SIGNAGE UPDATED	28. 03. 2014
1	ISSUED FOR INFORMATION	25. 03. 2014
Do not scale from drawings. Verify all dimensions on site before commencing work. Copying or the reproduction of this drawing is strictly prohibited without the consent of PTW Architects P/L.		
Client	Meriton Group Level 11 Meriton Tower, 528 Kent St. Sydney NSW 2000	
Architect	PTW Architects PTW Level 13, 9 Castlereagh St Sydney NSW Australia 2000 T 612 9232 5877 F 612 9221 4139 www.ptw.com.au	
Contractor		
Consultants	Planner - Structural - Services - Landscape - Acoustics - Traffic -	
MERITON THOMAS STREET Thomas Street/ Albert Avenue Chiswick NSW 2067		
Project No.	212007	
Scale:	NTS	
Date:	10/9/2009	
Drawn	RR	
Checked	EA	
Approved		




PERSPECTIVE VIEW 2

Revisions		
3	01. 04. 2014	3 SIGNAGE UPDATED
2	28. 03. 2014	2 SIGNAGE UPDATED
1	25. 03. 2014	1 ISSUED FOR INFORMATION
Do not scale from drawings. Verify all dimensions on site before commencing work. Copying or the reproduction of this drawing is strictly prohibited without the consent of PTW Architects P/L.		
Client Meriton Group Level 11 Meriton Tower, 528 Kent St, Sydney NSW 2000		
Architect PTW Architects Level 13, 9 Castlereagh St Sydney NSW Australia 2000 T 612 9232 5877 F 612 9221 4139 www.ptw.com.au		
Contractor		
Consultants - Planner - Structural - Services - Landscape - Acoustics - Traffic		
MERITON THOMAS STREET Thomas Street/ Albert Avenue Cherrywood NSW 2067		
Project No. 212007 Scale: NTS Date: 10/9/2009 Drawn: RR Checked: EA Approved:		


THIS DRAWING IS SUBJECT TO SERVICES COORDINATION

ALL SERVICES INFORMATION SHOWN IS DESIGN INTENT ONLY. FOR ALL SERVICES CONSTRUCTION INFORMATION PLEASE REFER TO RELEVANT SUBCONTRACTORS DRAWINGS AND SPECIFICATIONS.

- LEGEND
- E/A - EXHAUST AIR RISER
 - S/A - SUPPLY AIR
 - S/P - STAIR PRESSURISATION
 - F/S - FIRE STAIR
 - L1 - LIFT 1
 - PL1 - PUBLIC LIFT
 - PS - PUBLIC STAIR
 - E - ELECTRICAL
 - TM - TICKET MACHINE
 - L - LINEN CUPBOARD
 - C - COAT CUPBOARD
 - ST - STORAGE
 - R - RECYCLE WASTE ROOM

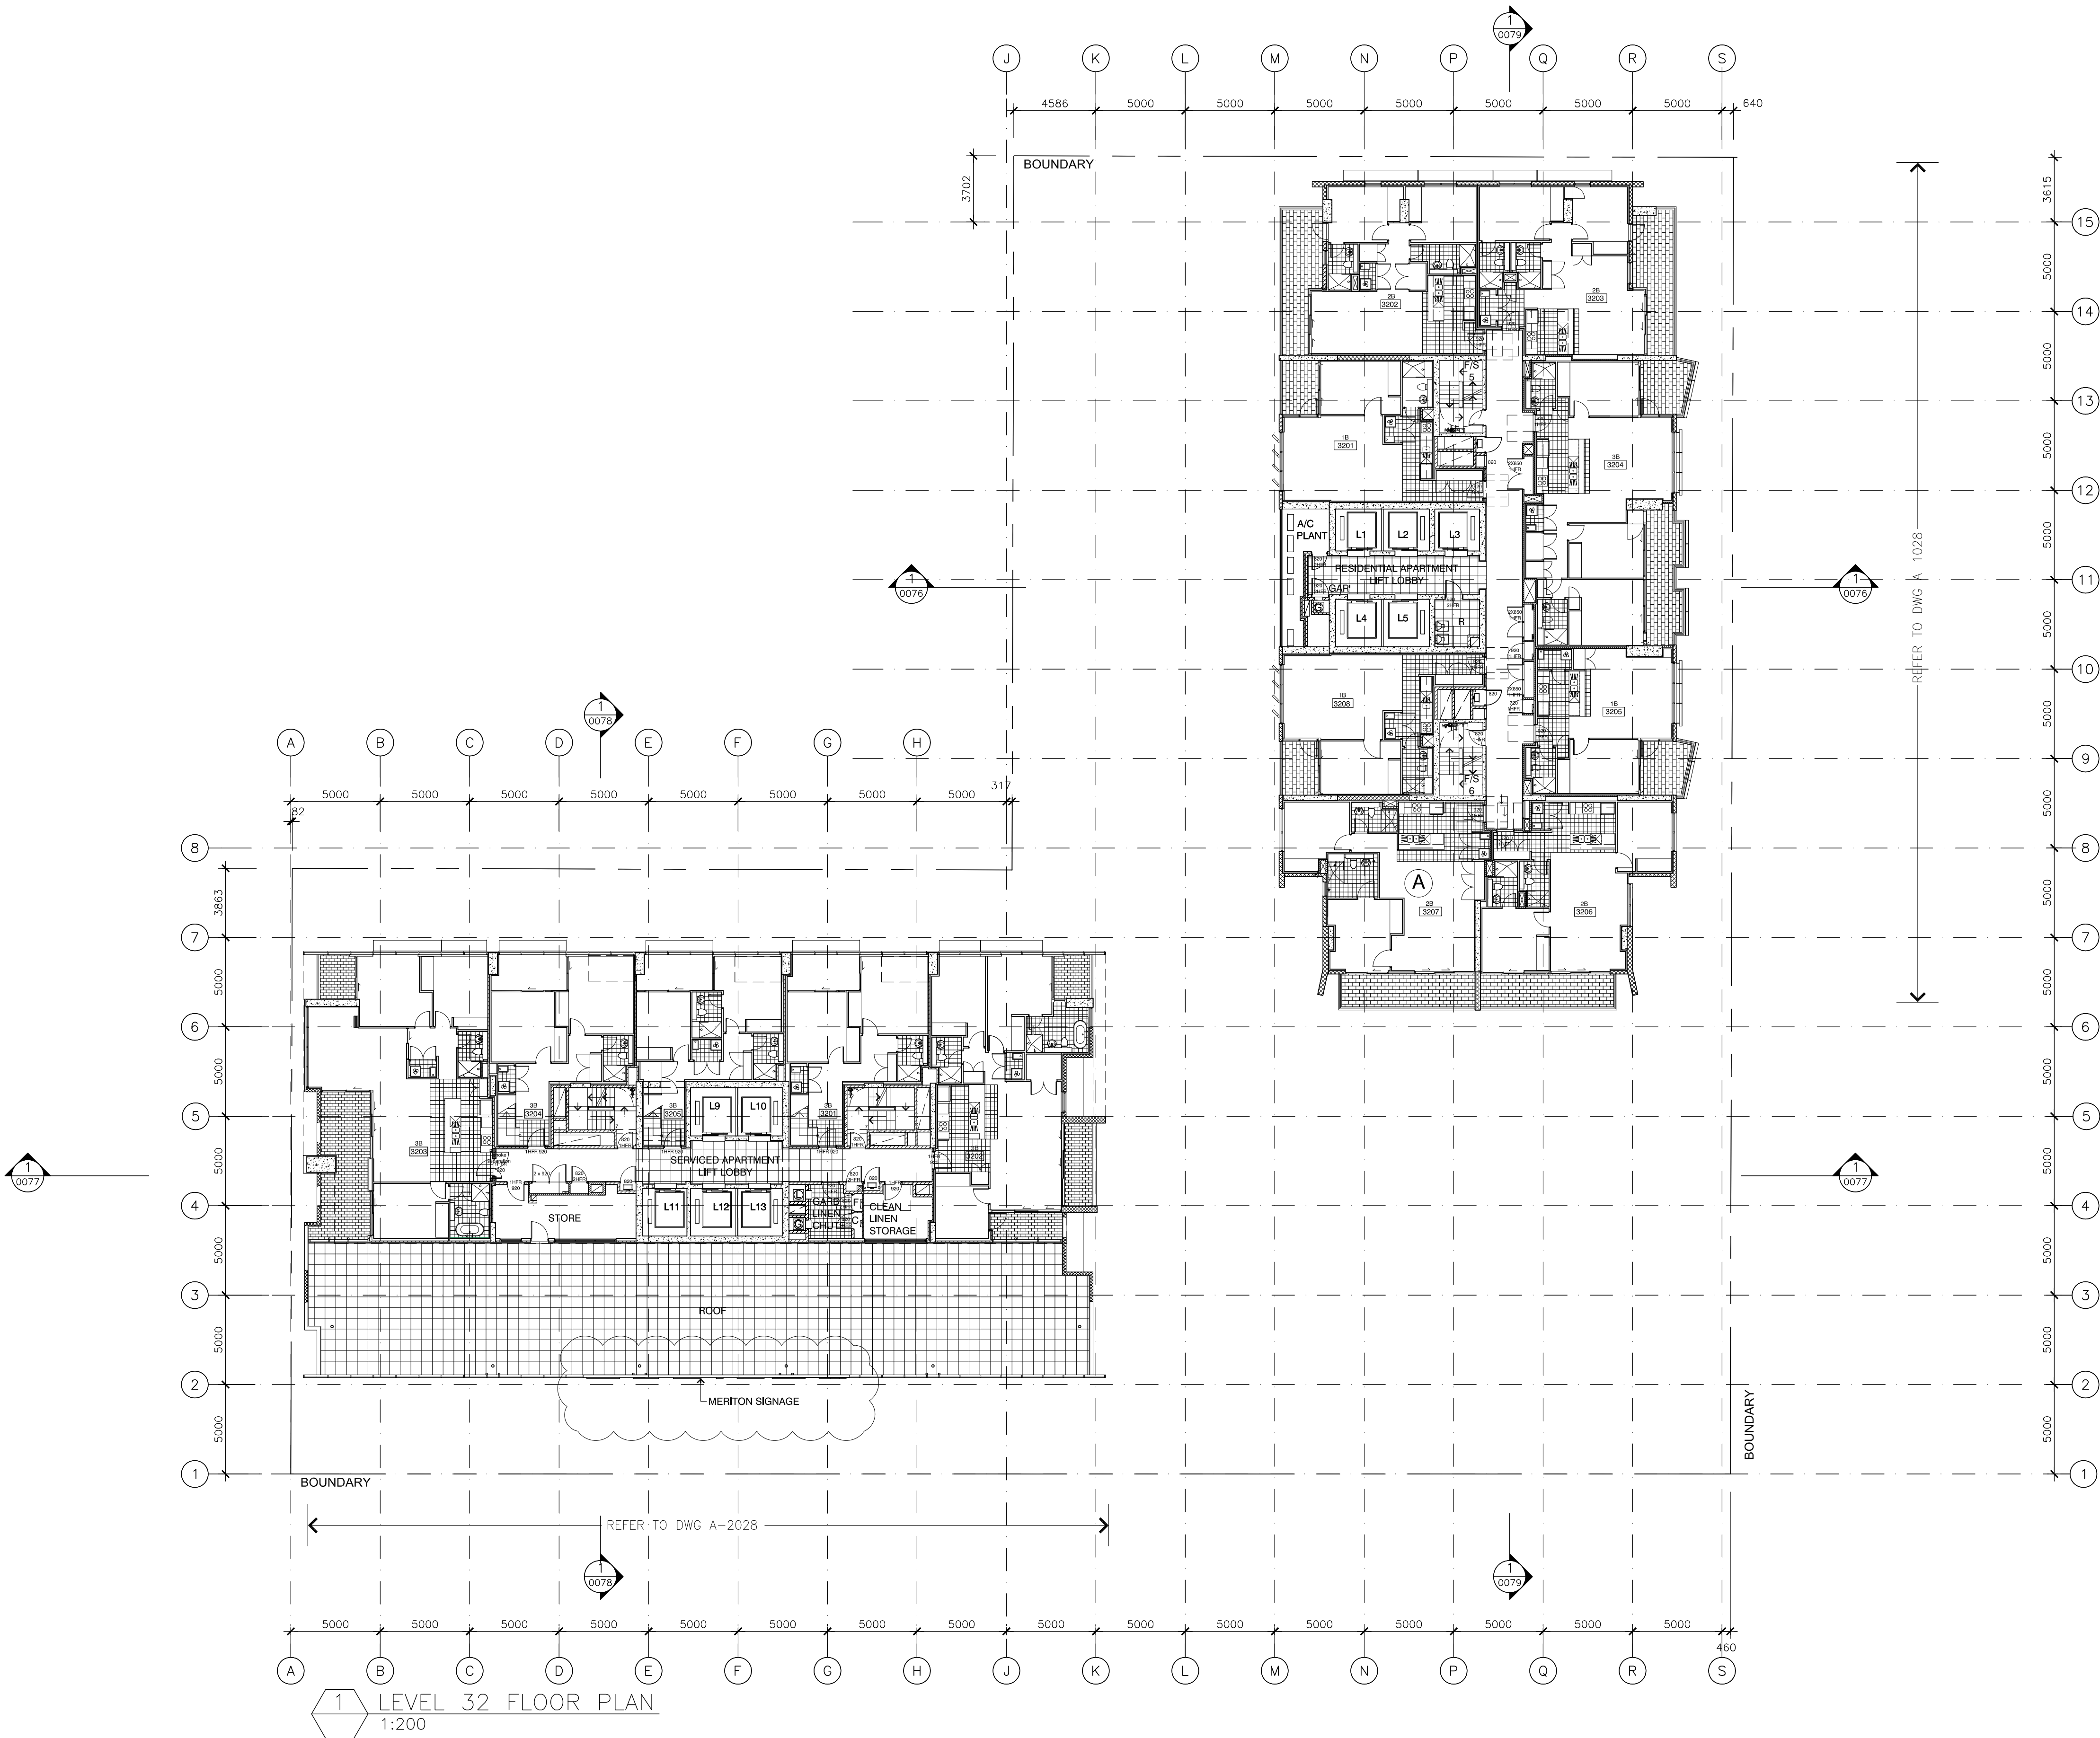

1 LEVEL 32 FLOOR PLAN
1:200

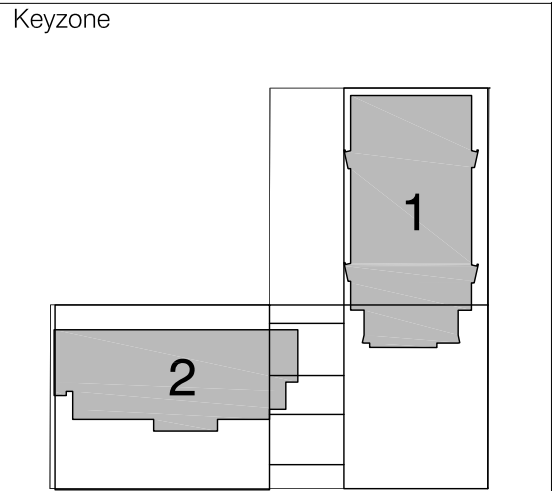

Revisions

9 SIGNAGE ALLOCATED	24.03.2014
8 LAYOUT RE-DESIGNED	12.03.2014
EXTENTS OF TILE FINISH COORDINATED	
7 ISSUE FOR CONSTRUCTION CERTIFICATE	3.02.2014
6 COORDINATED WITH REVISED MOD. 6	12.12.2013
DWG TITLE CHANGED FROM L34-35 TO L32. DWG REFERENCE NO. UPDATED	
5 GENERAL UPDATE	25.10.2013
4 LIFT TO BLDG 1 ADDED	28.08.2013
3 ISSUE FOR CO-ORDINATION	20.08.2013
2 GLASS BRIDGE INTRODUCED	23.05.2013
1 ISSUE FOR CO-ORDINATION	01.05.2013

Do not scale from drawings. Verify all dimensions on site before commencing work. Copying or the reproduction of this drawing is strictly prohibited without the consent of PTW Architects P/L.

Client
Merton Group
Level 11 Merton Tower,
528 Kent St,
Sydney NSW 2000

Architect
PTW Architects
PTW
Level 13, 9 Castlereagh St
Sydney NSW Australia 2000
T 612 9232 5877
F 612 9221 4139
www.ptw.com.au


Contractor


Consultants

Planner	-
Structural	-
Services	-
Landscape	-
Acoustics	-
Traffic	-

MERTON THOMAS STREET
Thomas Street/ Albert Avenue
Chatswood NSW 2067

Project No. 212007
Scale: 1:200@A1;1:400@A3
Date: APRIL 2013
Drawn: DH
Checked: EA
Approved: SP

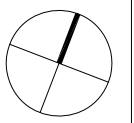

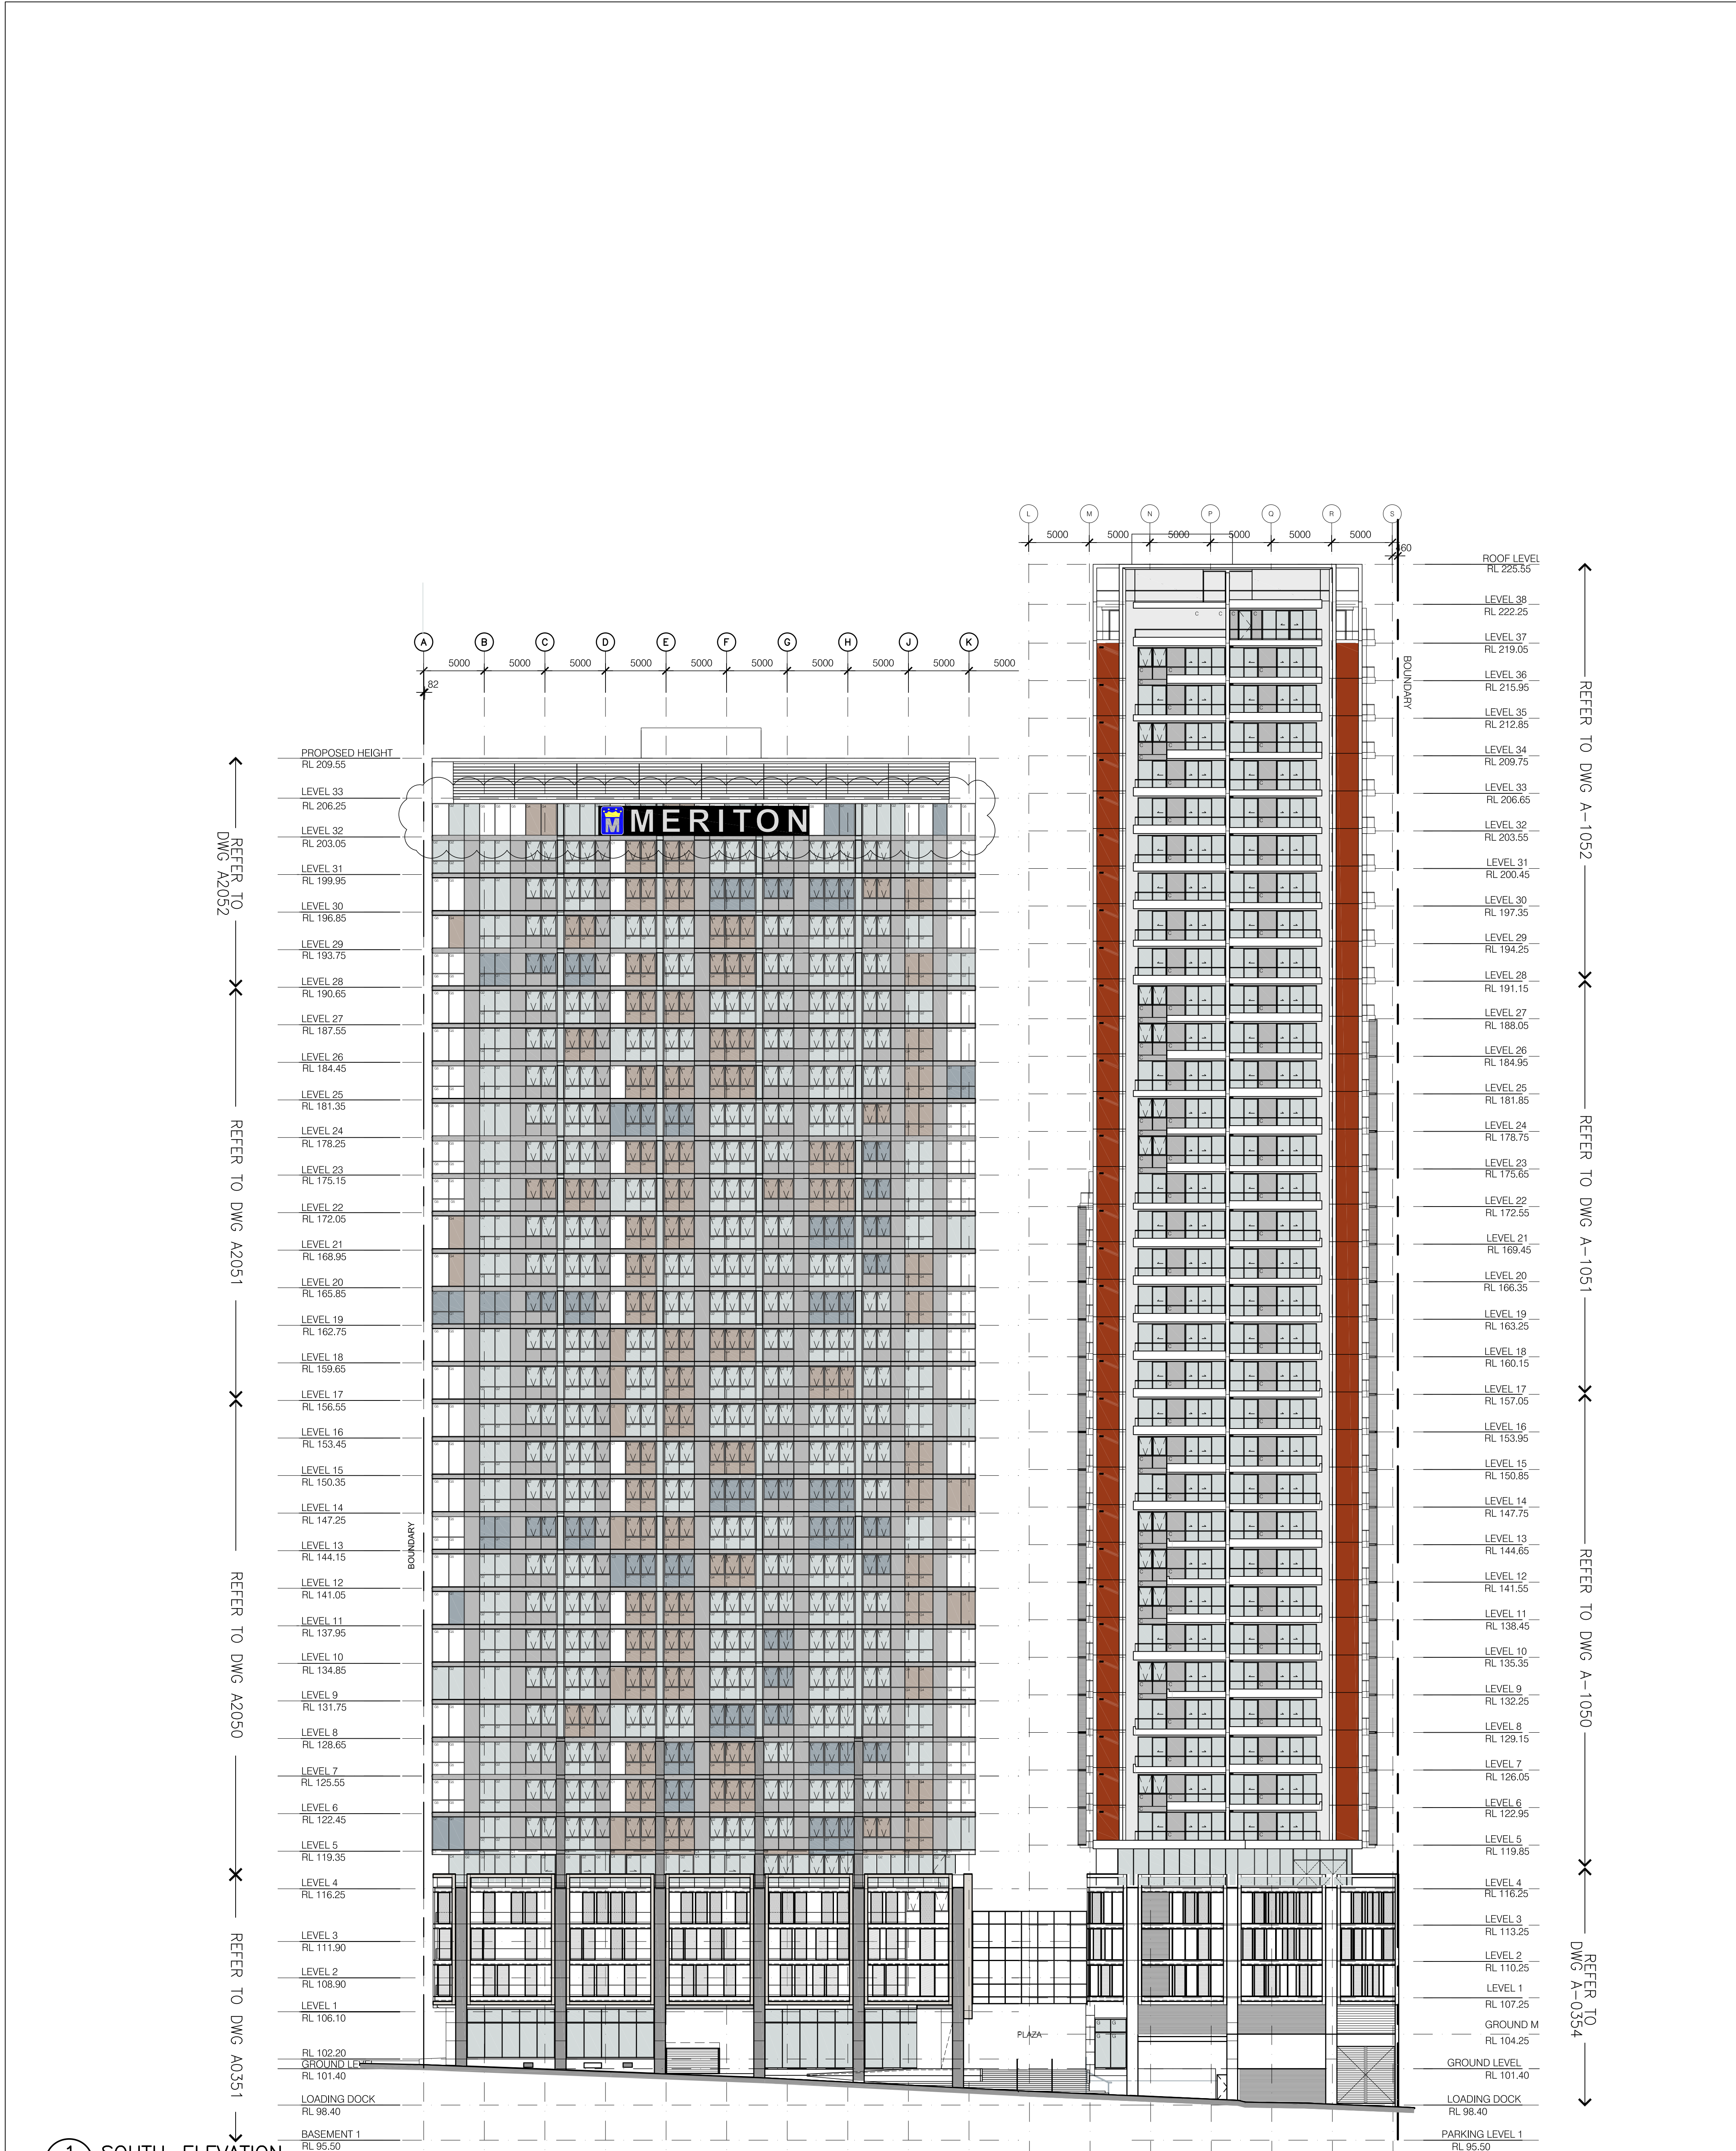

Keyzone																						
Revisions <table><tr><td>1</td><td>ISSUE FOR CO-ORDINATION</td><td>01.06.2013</td></tr><tr><td>2</td><td>GLASS BRIDGE INTRODUCED</td><td>23.06.2013</td></tr><tr><td>3</td><td>ISSUE FOR INFORMATION</td><td>18.06.2013</td></tr><tr><td>4</td><td>ELEVATION AMENDED (REVISED MOD 6)</td><td>13.12.2013</td></tr><tr><td>5</td><td>ISSUED FOR CONSTRUCTION CERTIFICATE</td><td>03.02.2014</td></tr><tr><td>6</td><td>SIGNAGE/PODIUM UPDATED</td><td>24.03.2014</td></tr><tr><td>7</td><td>SIGNAGE UPDATED</td><td>29.03.2014</td></tr></table>		1	ISSUE FOR CO-ORDINATION	01.06.2013	2	GLASS BRIDGE INTRODUCED	23.06.2013	3	ISSUE FOR INFORMATION	18.06.2013	4	ELEVATION AMENDED (REVISED MOD 6)	13.12.2013	5	ISSUED FOR CONSTRUCTION CERTIFICATE	03.02.2014	6	SIGNAGE/PODIUM UPDATED	24.03.2014	7	SIGNAGE UPDATED	29.03.2014
1	ISSUE FOR CO-ORDINATION	01.06.2013																				
2	GLASS BRIDGE INTRODUCED	23.06.2013																				
3	ISSUE FOR INFORMATION	18.06.2013																				
4	ELEVATION AMENDED (REVISED MOD 6)	13.12.2013																				
5	ISSUED FOR CONSTRUCTION CERTIFICATE	03.02.2014																				
6	SIGNAGE/PODIUM UPDATED	24.03.2014																				
7	SIGNAGE UPDATED	29.03.2014																				
Client Merton Group Level 11 Merton Tower, 528 Kent St, Sydney NSW 2000																						
Architect PTW Architects Level 13, 9 Castlereagh St Sydney NSW Australia 2000 T 612 9232 5877 F 612 9221 4139 www.ptw.com.au																						
Contractor PTW																						
Consultants Planner - Structural - Services - Landscape - Acoustics - Traffic -																						
MERTON THOMAS STREET Thomas Street/ Albert Avenue Cherrywood NSW 2067																						
Project No. 212007																						
Scale: 1:250@A1:1:500@A3																						
Date: APRIL 2013																						
Drawn ALLR																						
Checked EA																						
Approved SP																						

SOUTH-ELEVATION


1:250 BUILDING 1 & 2

A0071

7


FOR COORDINATION

SOUTH ELEVATION

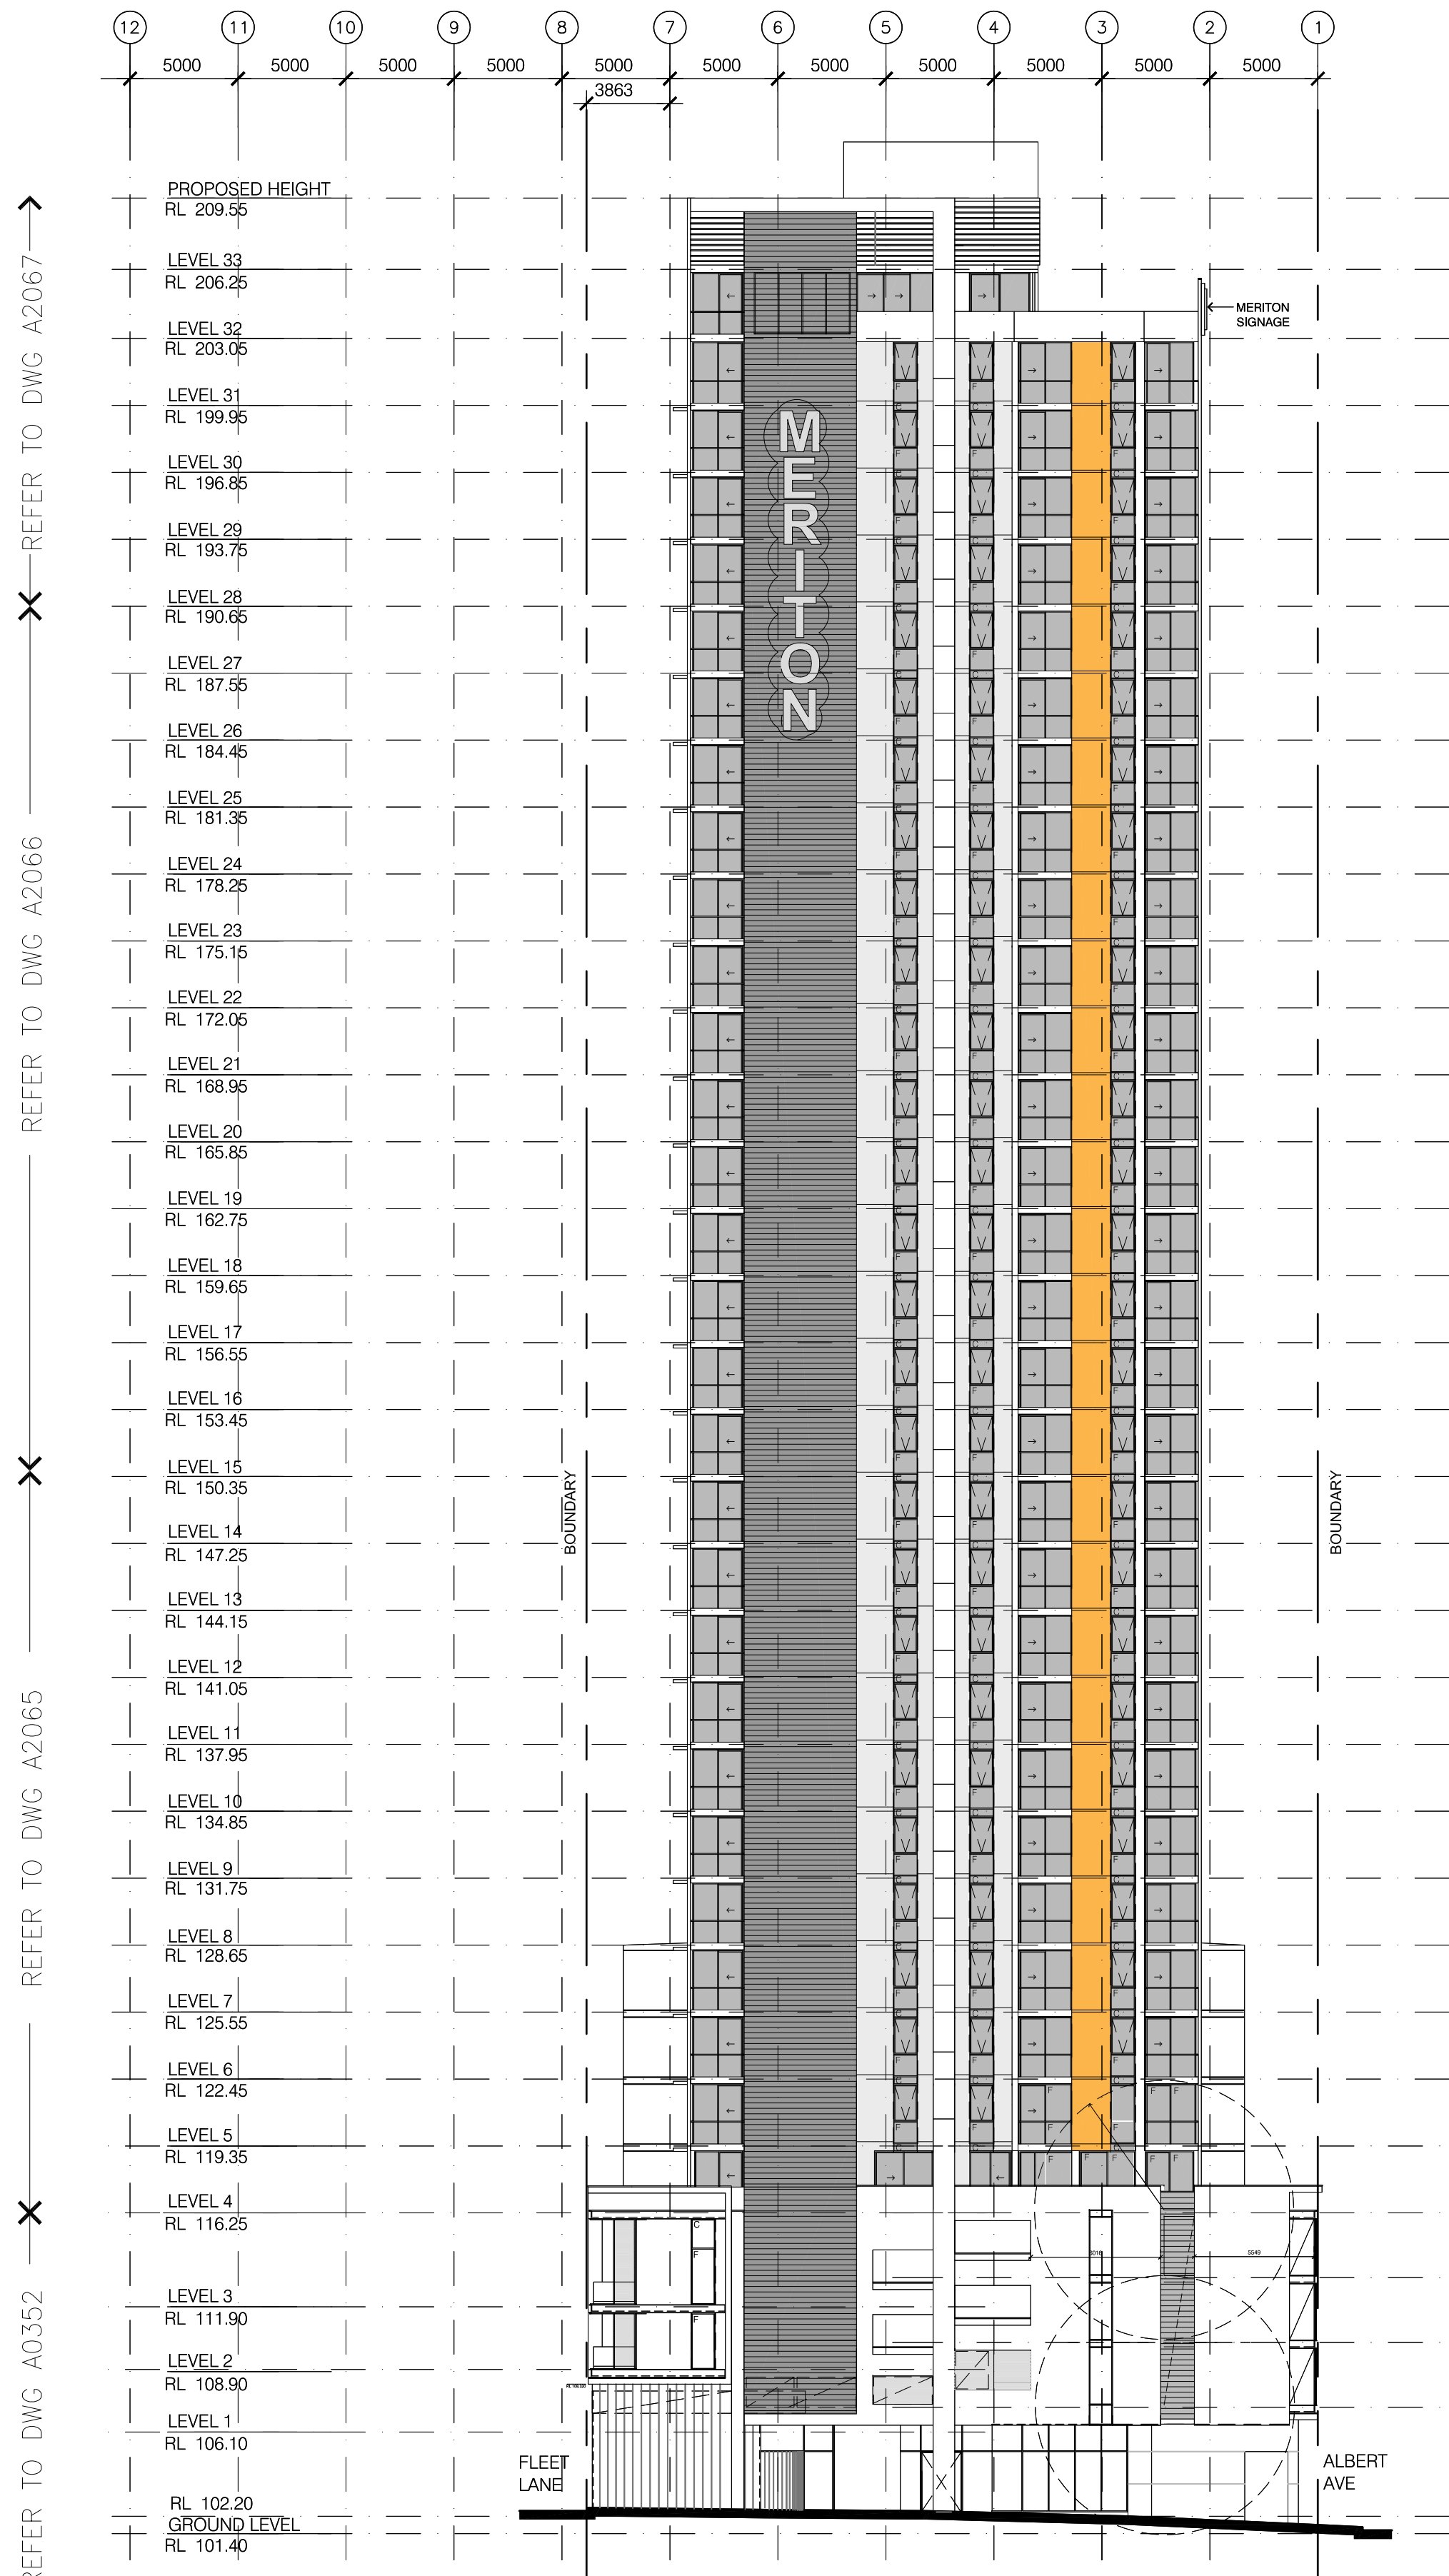

← REFER TO DWG A0352 — X — REFER TO DWG A2065 — X — REFER TO DWG A2066 — X — REFER TO DWG A2067 →

1 WEST-ELEVATION
1:250

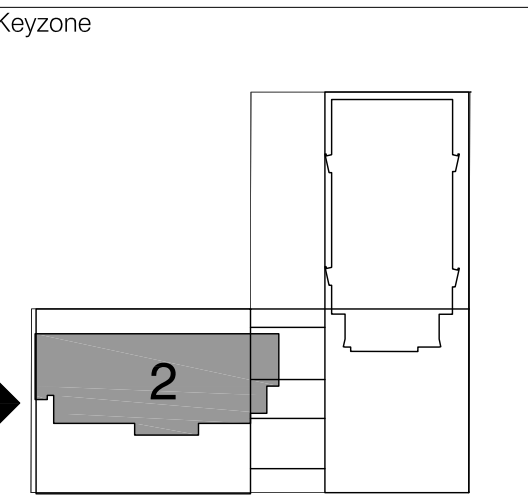

Revisions

8 SIGNAGE UPDATED	01.04.2014
7 SIGNAGE UPDATED	28.03.2014
6 SIGNAGE ADDED	24.03.2014
5 ISSUED FOR CONSTRUCTION CERTIFICATE	03.02.2014
4 ELEVATIONS AMENDED (REVISED MOD 6)	13.12.2013
3 ISSUE FOR INFORMATION	18.06.2013
2 GLASS BRIDGE INTRODUCED	23.05.2013
1 ISSUE FOR CO-ORDINATION	01.05.2013

Do not scale from drawings. Verify all dimensions on site before commencing work. Copying or the reproduction of this drawing is strictly prohibited without the consent of PTW Architects P/L.

Client
Meriton Group
Level 11 Meriton Tower,
528 Kent St,
Sydney NSW 2000

Architect

PTW Architects
PTW

Level 13, 9 Castlereagh St
Sydney NSW Australia 2000
T 612 9232 5877
F 612 9221 4139
www.ptw.com.au

Contractor


Consultants	
Planner	-
Structural	-
Services	-
Landscape	-
Acoustics	-
Traffic	-

MERITON THOMAS STREET
Thomas Street/ Albert Avenue
Chatswood NSW 2067


Project No.	212007
Scale:	1:250@A1;1:500@A3
Date:	APRIL 2013
Drawn	AL/AN
Checked	EA
Approved	SP

BUILDING 2

WEST-ELEVATION
A0075 8
CONSTRUCTION CERTIFICATE

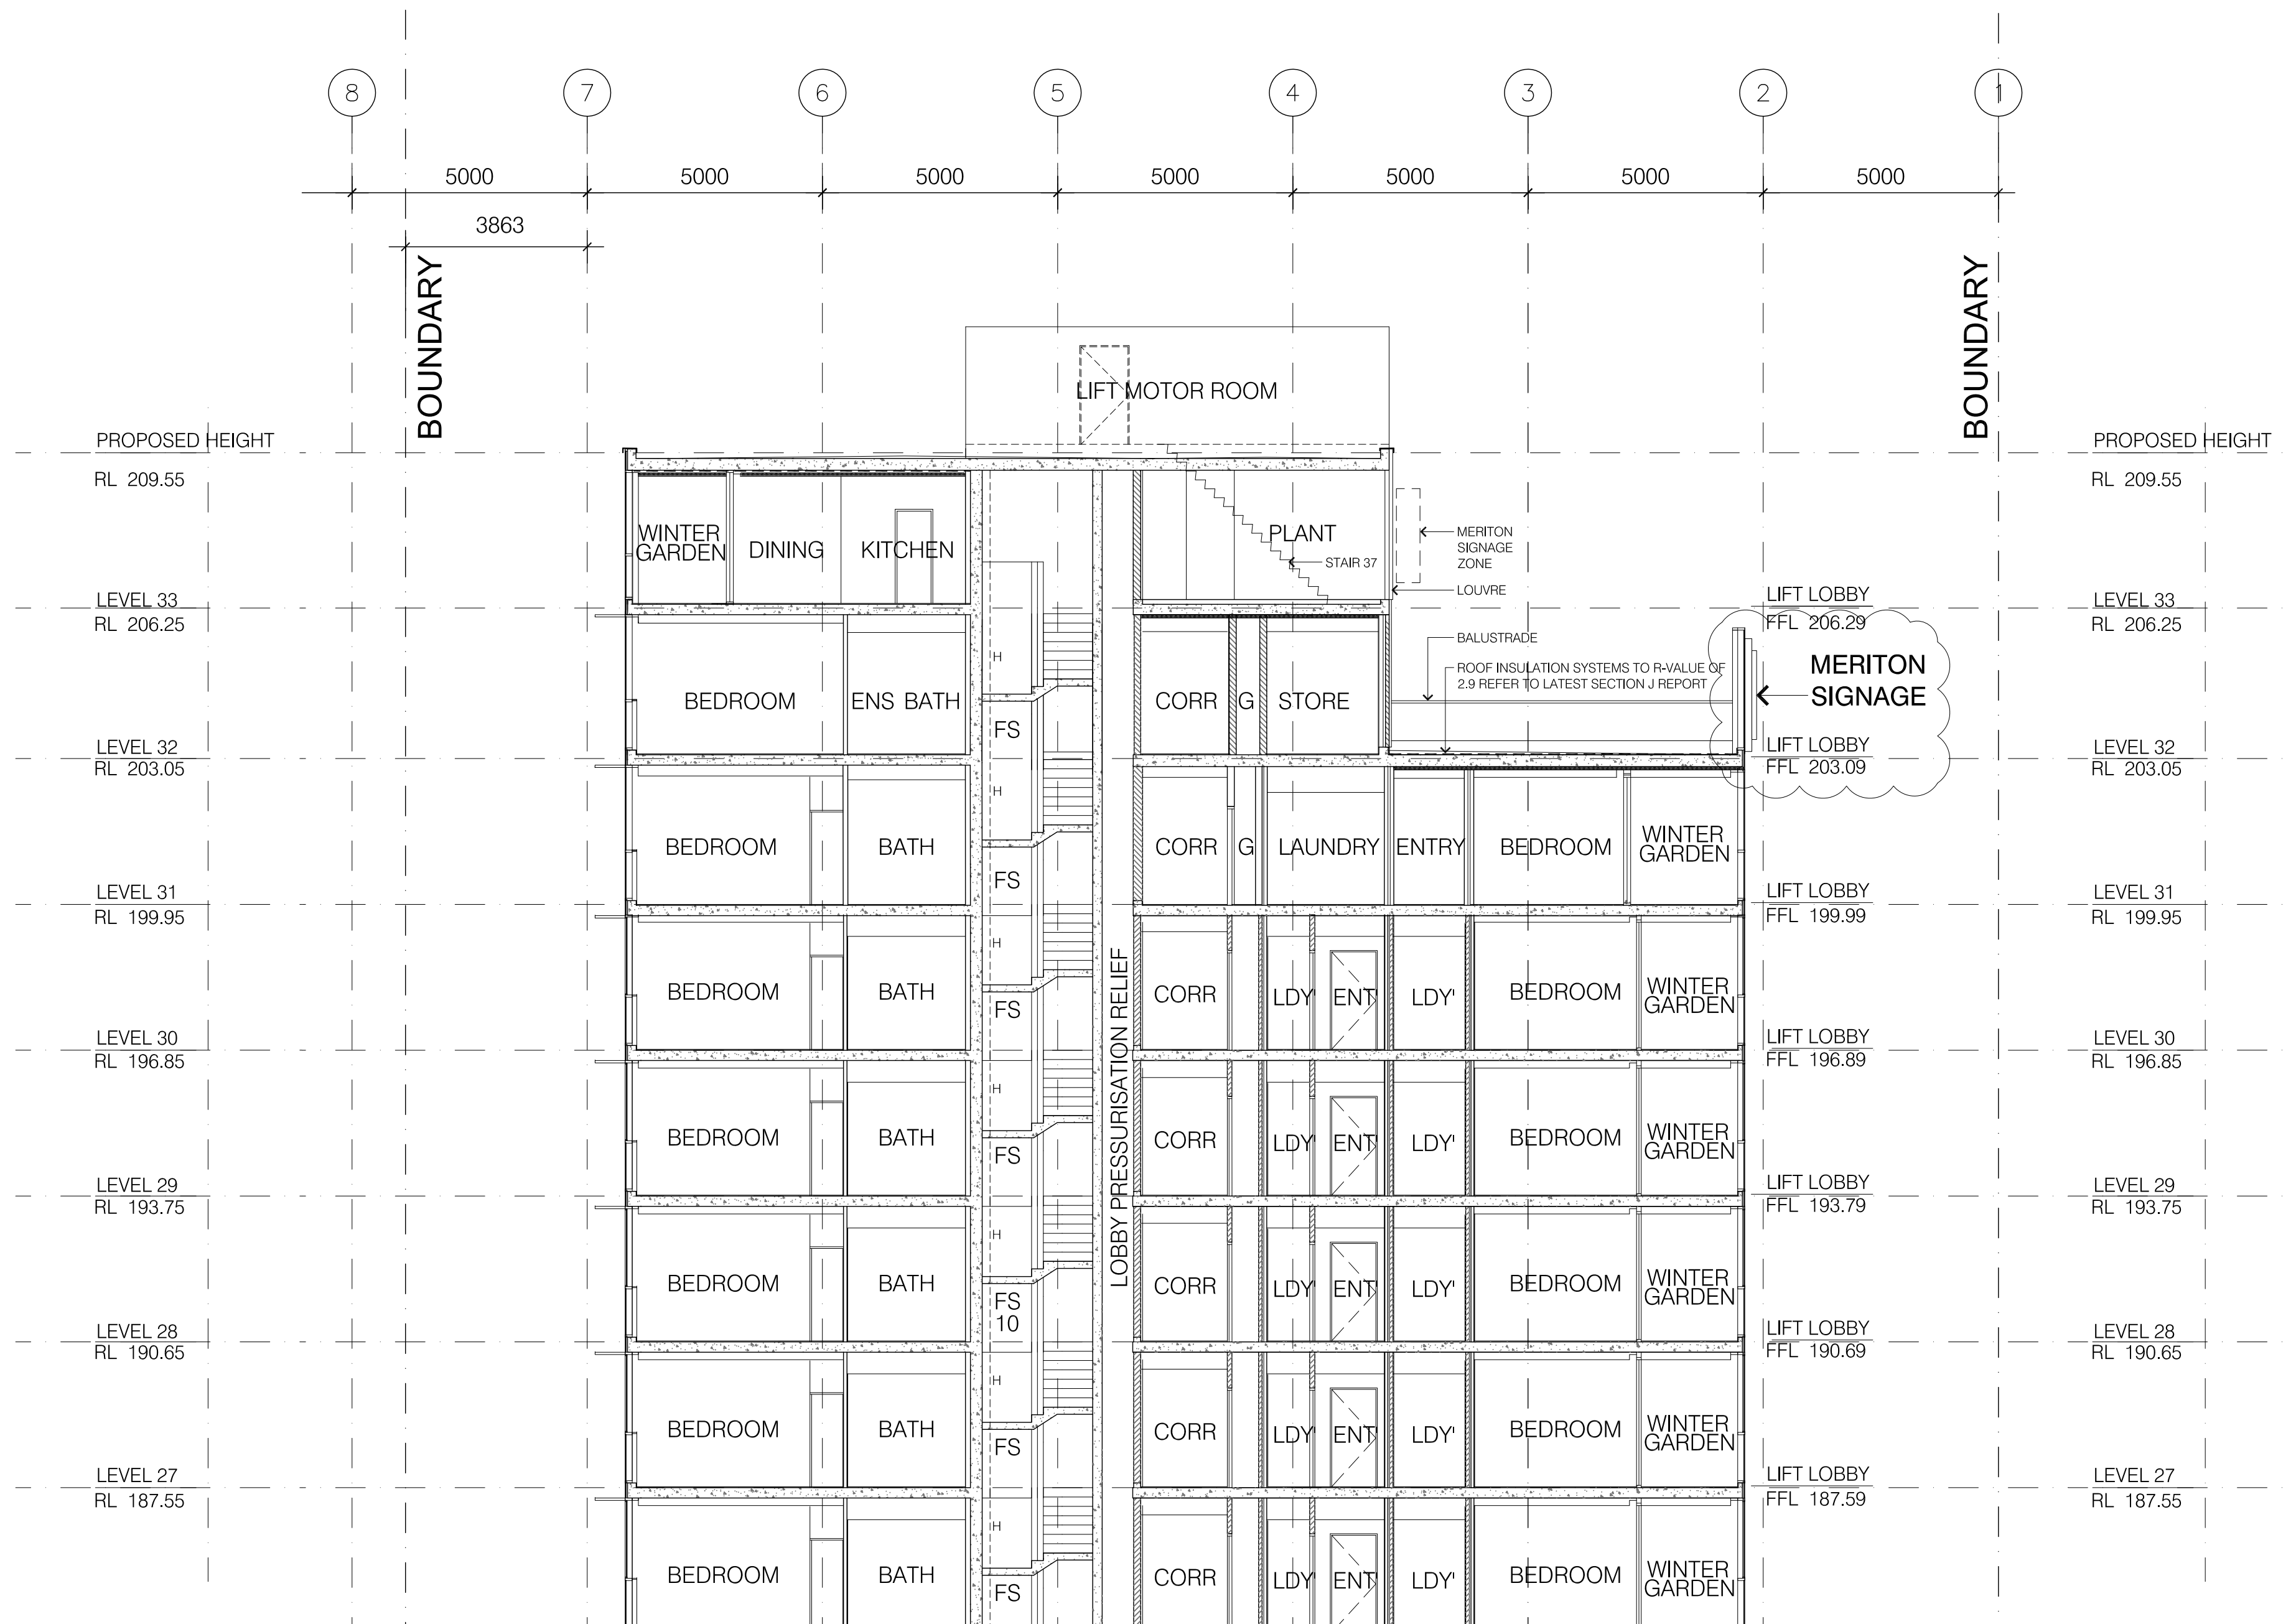

1 SECTION 2 - PART 3
1:100 BUILDING 2

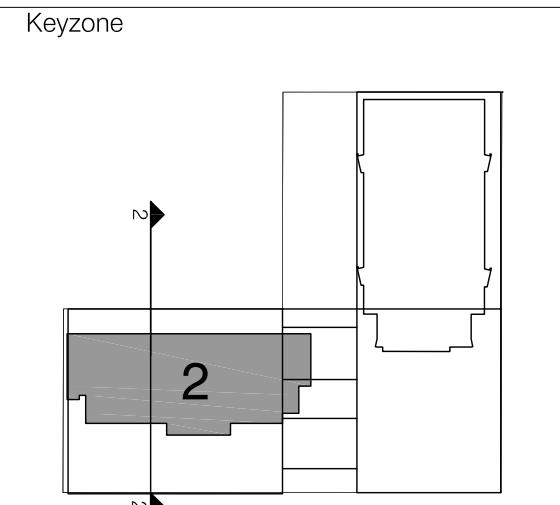

Revisions

8 SIGNAGE UPDATED	28.04.2014
7 SIGNAGE LOCATED	24.04.2014
6 FFLS ADDED, CEILING HEIGHTS ADJUSTED	13.01.2014
5 FOR TENDER (REVISED MOD. 6)	18.12.2013
4 ISSUE FOR INFORMATION	29.10.2013
3 ISSUE FOR INFORMATION	01.10.2013
2 ISSUE FOR INFORMATION	12.07.2013
1 ISSUE FOR INFORMATION	05.07.2013

Do not scale from drawings. Verify all dimensions on site before commencing work. Copying or the reproduction of this drawing is strictly prohibited without the consent of PTW Architects P/L.

Client
Meriton Group
Level 11 Meriton Tower,
528 Kent St,
Sydney NSW 2000

Architect
PTW
PTW Architects
Level 13, 9 Castlereagh St
Sydney NSW Australia 2000
T 612 9232 5877
F 612 9221 4139
www.ptw.com.au

Contractor

Consultants
Planner -
Structural -
Services -
Landscape -
Acoustics -
Traffic -

MERITON THOMAS STREET
Thomas Street/ Albert Avenue
Chatswood NSW 2067

Project No. 212007
Scale: 1:100@A1
Date: JUNE 2013
Drawn: KP
Checked: EA
Approved: SP

BUILDING 2
SECTION 2 - PART 3

A-2075 8
FOR TENDER