


NOTE:

BUILDING LEVEL BELOW 50m DOES NOT REQUIRE TECHNICIAN TO BE Laterally RESTRAINED.

REFER TO NATIONAL HEIGHT AND SAFETY DRAWING FOR DETAILS - 'NHSAS SOUTH ELEVATION'

\* THIS BALUSTRADE MUST BE CAPABLE OF TAKING THE 12KN LOAD OF ROPE ACCESS TECHNICIAN. THE BALUSTRADE MUST NOT HAVE ABRASIVE PROPERTIES

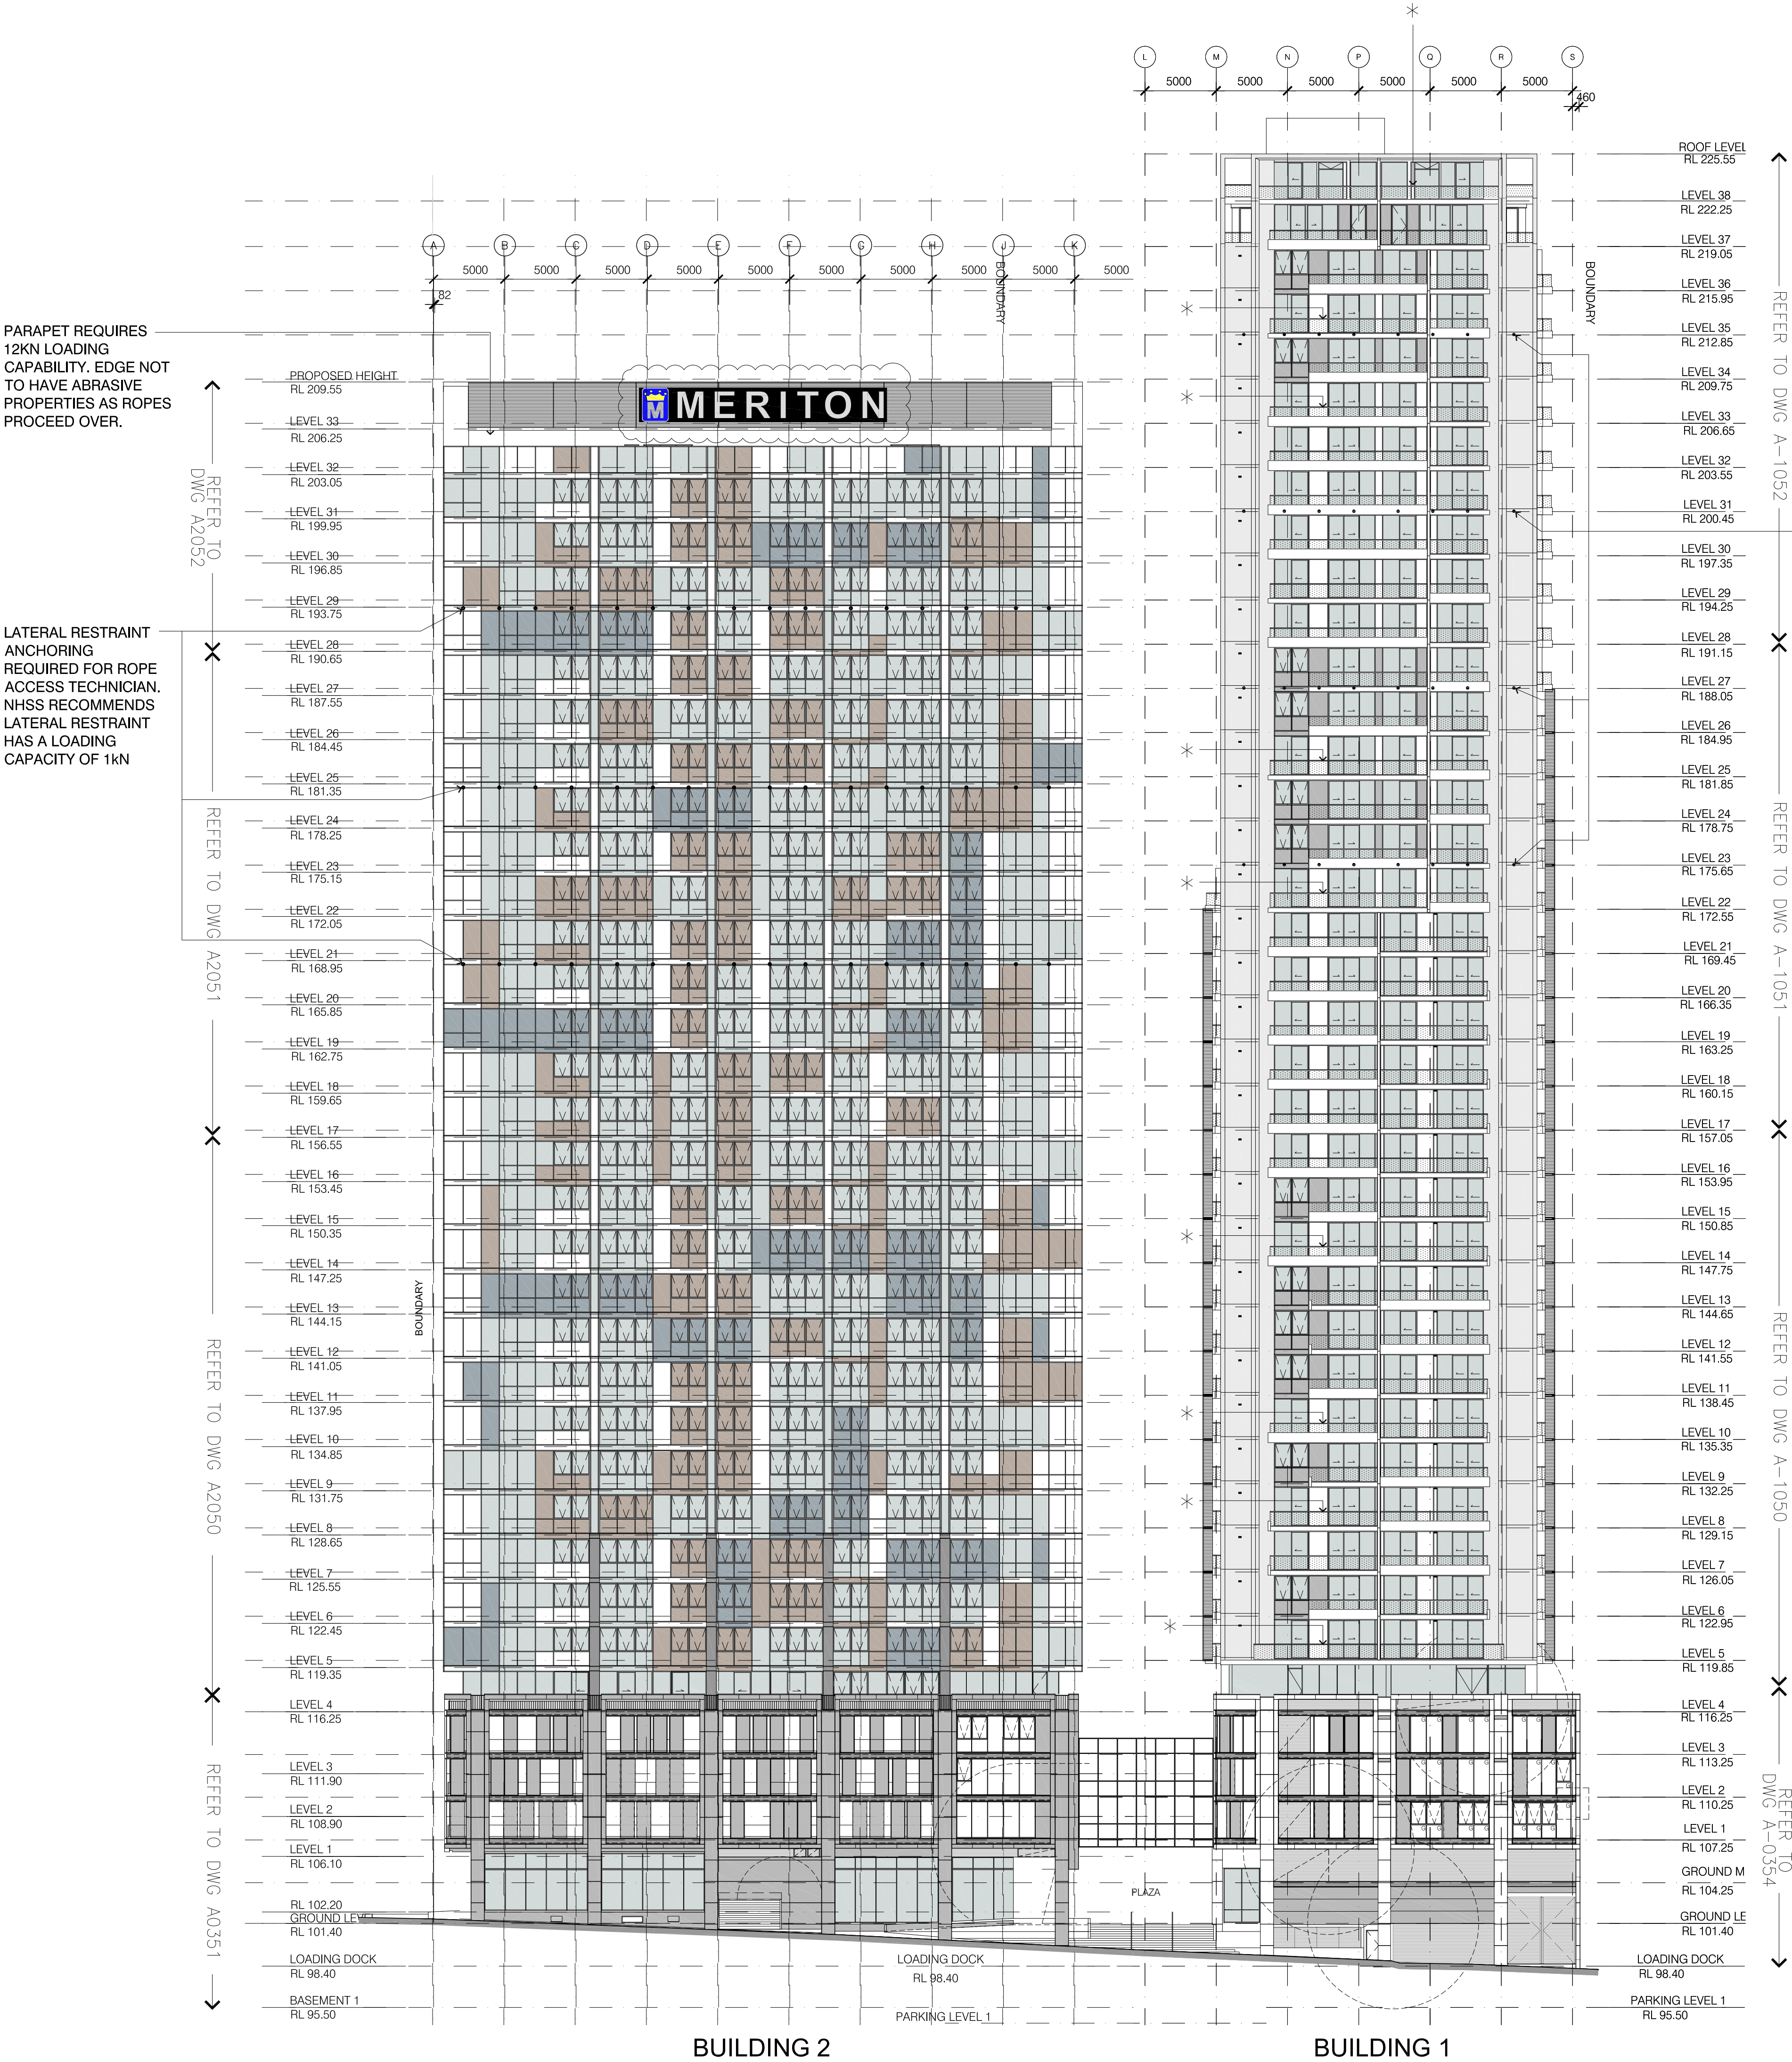

LATERAL RESTRAINT ANCHORING REQUIRED FOR ROPE ACCESS TECHNICIAN. NHSS RECOMMENDS LATERAL RESTRAINT HAS A LOADING CAPACITY OF 1kN

1 SOUTH-ELEVATION  
1:250 BUILDING 1 & 2

SOUTH ELEVATION  
A0071 10  
FOR APPROVAL

**MERITON THOMAS STREET**  
Thomas Street, Albert Avenue  
Cherrywood NSW 2067

Project No. 212007  
Scale: 1:250@A1:1500@A3  
Date: APRIL 2013  
Drawn: ALAH  
Checked: EA  
Approved: SP

Consultants

- Planner
- Structural
- Services
- Landscape
- Acoustics
- Traffic

Contractor

Client

Meriton Group  
Level 11 Meriton Tower,  
528 Kent St,  
Sydney NSW 2000

Architect

PTW Architects

Level 13, 9 Castlereagh St,  
Sydney NSW Australia 2000  
T 612 9232 9877  
F 612 9221 4139  
www.ptw.com.au

Architect

PTW

Do not scale from drawings. Verify all dimensions on site before commencing work. Copying or the reproduction of this drawing is strictly prohibited without the consent of PTW Architects PL

1 ISSUE FOR CO-ORDINATION  
01.05.2013

2 GLASS BRIDGE INTRODUCED  
23.05.2013

3 ISSUE FOR INFORMATION  
18.06.2013

4 ELEVATION AMENDED (REVISED MOD 6)  
13.12.2013

5 ISSUED FOR CONSTRUCTION CERTIFICATE  
03.02.2014

6 SIGNAGE/PODOLUM UPDATED  
24.03.2014


7 SIGNAGE UPDATED  
28.03.2014

8 SAFETY NOTES ADDED  
10.04.2014

9 ISSUED FOR CC  
30.05.2014

10 SIGNAGE RELOCATED  
01.07.2014

Revisions

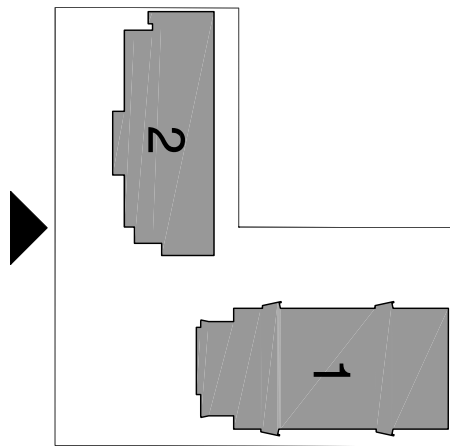

Keyzone