

THIS DRAWING IS SUBJECT TO SERVICES COORDINATION

ALL SERVICES INFORMATION SHOWN IS DESIGN INTENT ONLY. FOR ALL SERVICES CONSTRUCTION INFORMATION PLEASE REFER TO RELEVANT SUBCONTRACTORS DRAWINGS AND SPECIFICATIONS.

LEGEND		
E/A - EXHAUST AIR RISER	PS - PUBLIC STAIR	B - BOLLARD
S/A - SUPPLY AIR	F/S - FIRE STAIR	ST - STORAGE
S/P - STAIR PRESSURISATION	L1 - LIFT 1	OF - OVER FLOW
L - LINEN CUPBOARD	PL1 - PUBLIC LIFT	
C - COAT CUPBOARD	E - ELECTRICAL	
R - RECYCLE WASTE ROOM	TM - TICKET MACHINE	

THIS DRAWING IS SUBJECT TO SERVICES COORDINATION

ALL SERVICES INFORMATION SHOWN IS DESIGN INTENT ONLY. FOR ALL SERVICES CONSTRUCTION INFORMATION PLEASE REFER TO RELEVANT SUBCONTRACTORS DRAWINGS AND SPECIFICATIONS.

NOTE:

WALL DIMENSIONS ARE MEASURED FROM GRID TO STRUCTURAL ELEMENT OF THE WALL. FOR EXAMPLE, TO THE FACE OF THE STUD OR FACE OF CONCRETE BLOCK.

NOTE FOR BRICKWORKS :-

- ELECTRICAL CUPBOARDS ON RESIDENTIAL FLOORS ARE HOLLOW CORE DOORS LINED ON INSIDE FACE WITH 13mm FIRE GRADE PLASTERBOARD WITH A PERIMETER SMOKE SEAL.

CARPARK LEVELS (F.R.L. FOR WALLS)

- LIFT SHAFT
- 240/120/120
- FIRE STAIRS
- 120/120
- VENTILATION AND GARBAGE SHAFTS
- 120/120
- MAIN GARBAGE ROOM DOOR
- 120/30
- FIRE STAIR DOORS
- 60/30


COMMERCIAL & RETAIL LEVELS (F.R.L. FOR WALLS)

- LIFT SHAFT
- 180/120/120
- FIRE STAIRS
- 120/120
- VENTILATION AND GARBAGE SHAFTS
- 120/120
- FIRE STAIR DOORS
- 60/30


RESIDENTIAL LEVELS (F.R.L. FOR WALLS)

- LIFT SHAFT
- 30/30/90
- FIRE STAIRS
- 90/90
- VENTILATION AND GARBAGE SHAFTS
- 90/90
- GARBAGE ROOM DOORS
- 60/30
- FIRE STAIR DOORS
- 60/30
- APARTMENT DIVIDING WALLS
- 60/90
- AND WALLS BOUNDING PUBLIC AREA AND CORRIDORS

N.B: ALL F.R.L'S RELATE TO NON-LOADBEARING CONSTRUCTION AS APPLICABLE CODE DEFINITION (STRUCTURAL ADEQUACY/ INTEGRITY/ INSULATION)

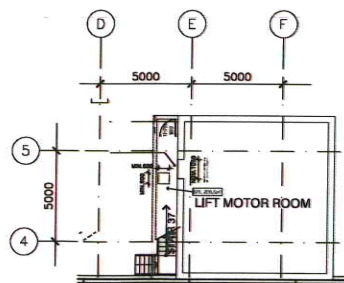

2 LIFT MOTOR ROOM
1:200

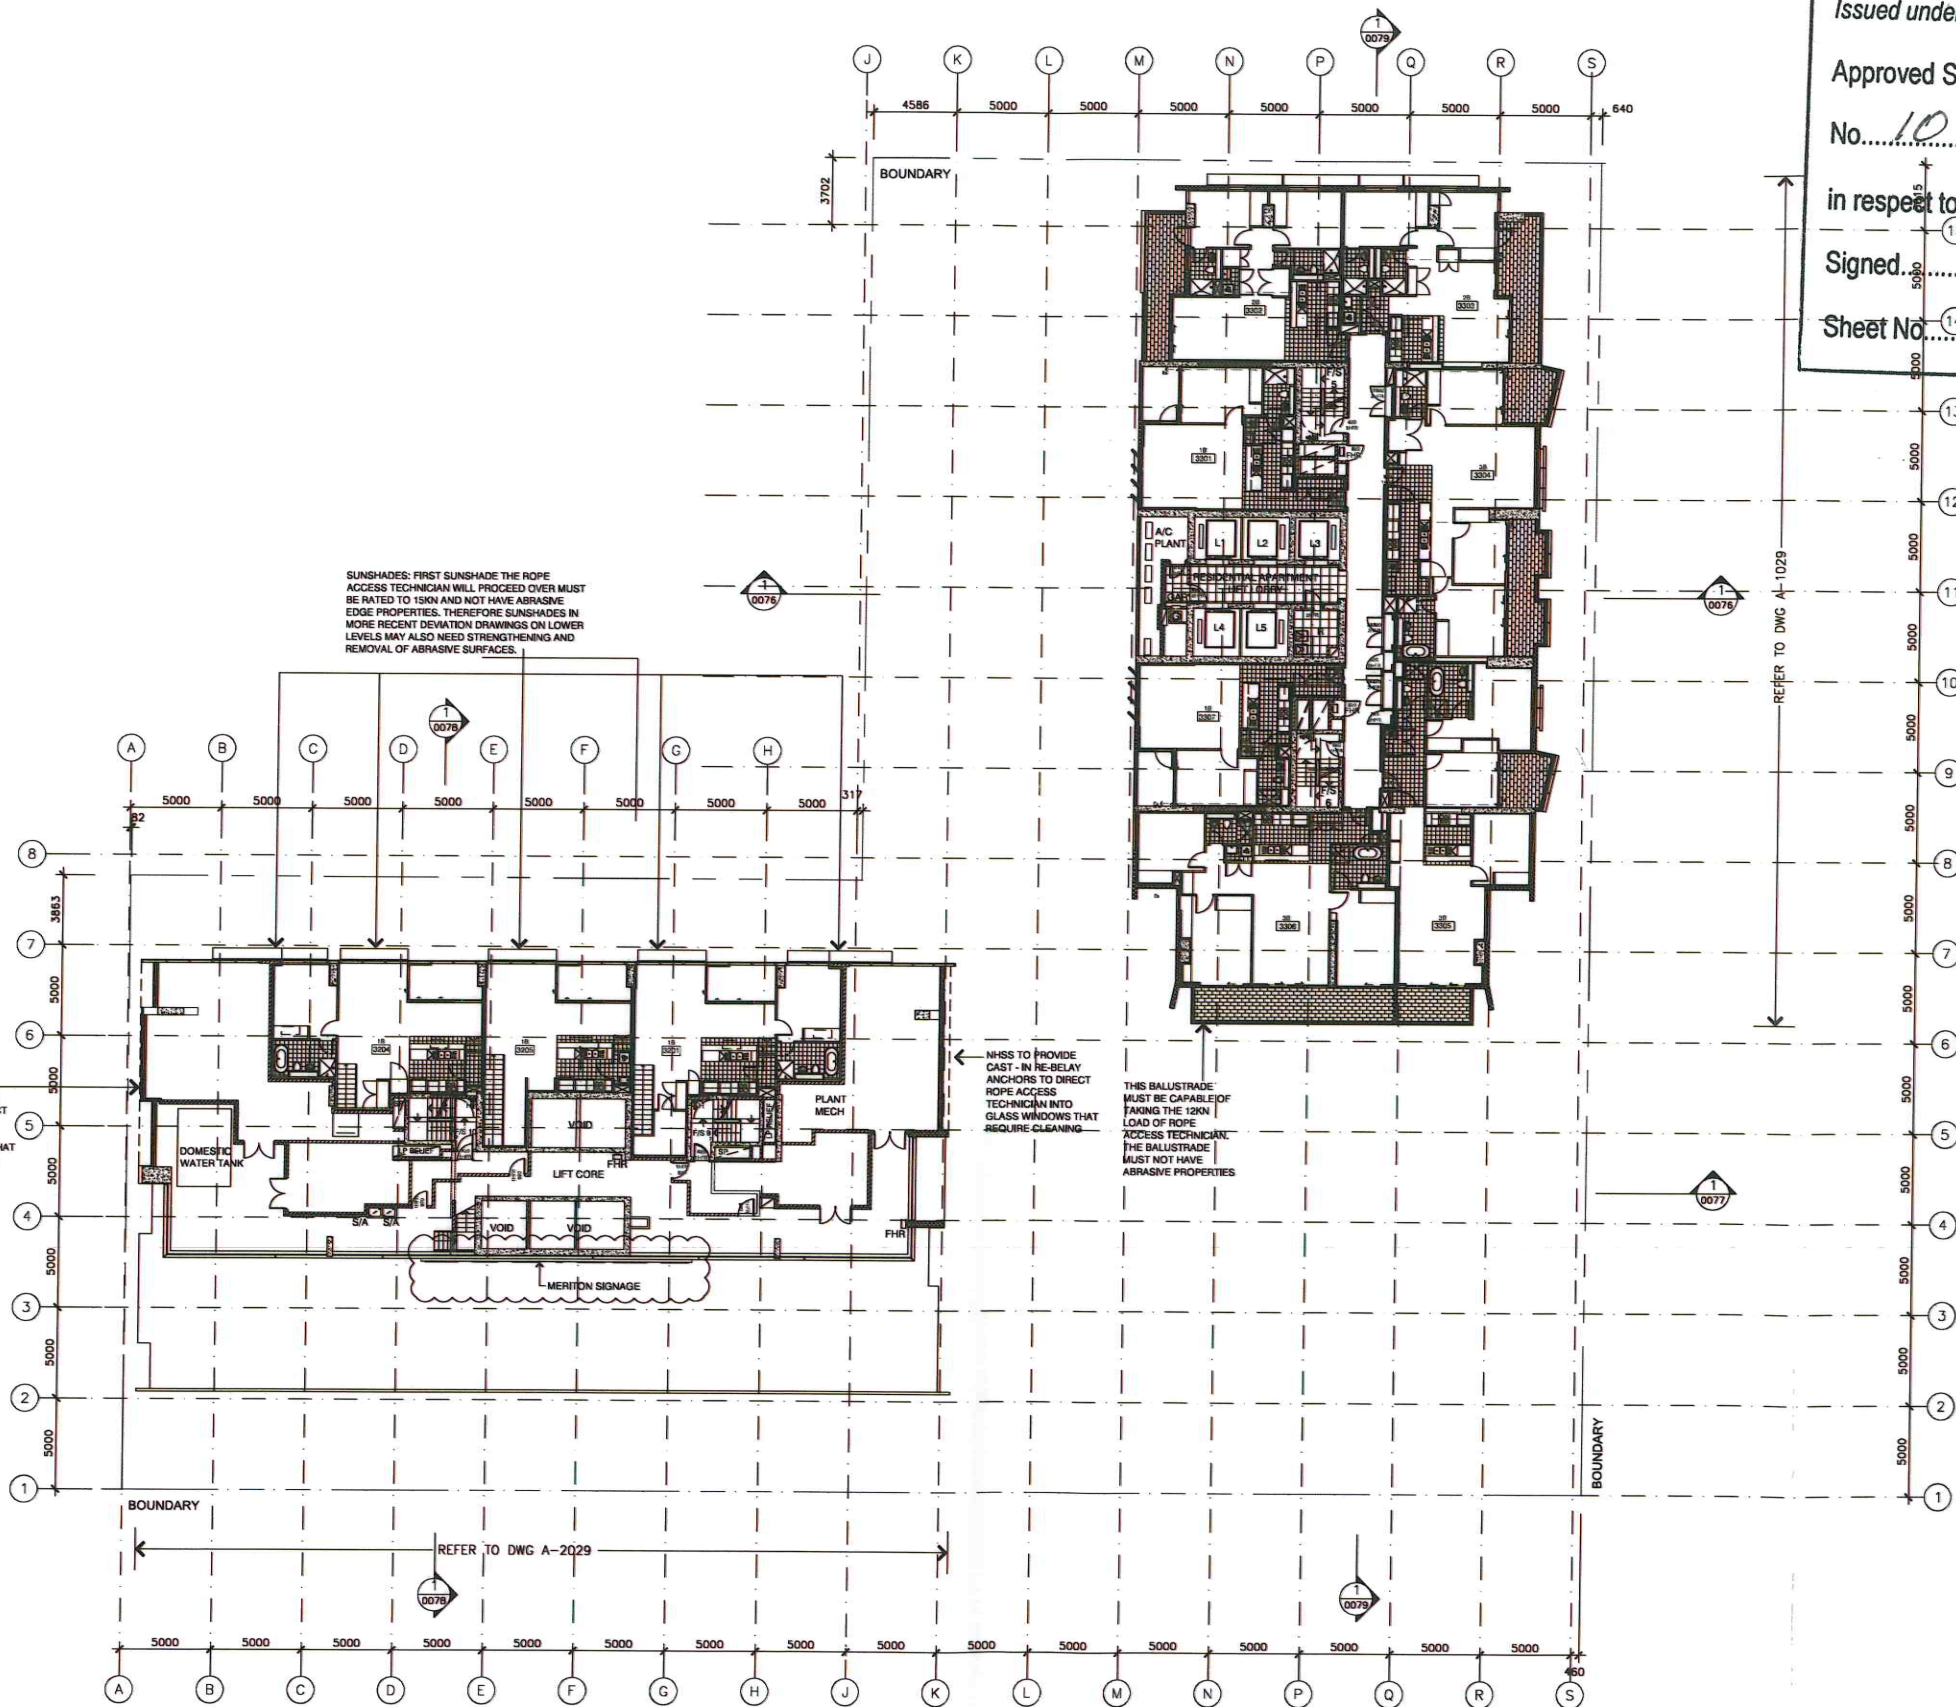

1 LEVEL 33 FLOOR PLAN
1:200



NSW GOVERNMENT
Planning

Issued under the Environmental Planning and Assessment Act 1979

Approved Section 75W Modification Application

No. 10 granted on 14/08/2014

in respect to MP. 09-0066

Signed AWahan

Sheet No. 1 of 3

11	SIGNAGE RELOCATED	01.07.2014
10	ISSUED FOR CC	30.06.2014
9	GAS/FHR CUPBOARD ADDED. SAFETY NOTES ADDED SMOKE CONTROL DOOR ADDED TO SERV. APART 2x 2B & 1B CONVERTED INTO 2x 3B	28.05.2014
8	ISSUED FOR CONSTRUCTION	12.03.2014
7	ISSUE FOR CONSTRUCTION CERTIFICATE	03.02.2014
6	COORDINATED WITH REVISED MOD. 6 DWG TITLE CHANGED FROM L37 TO L33. DWG REFERENCE NO. UPDATED	12.12.2013
5	GENERAL UPDATE	25.10.2013
4	LIFT TO BLDG 1 ADDED	28.08.2013
3	ISSUE FOR CO-ORDINATION	20.08.2013
2	GLASS BRIDGE INTRODUCED	23.05.2013
1	ISSUE FOR CO-ORDINATION	01.05.2013

Do not scale from drawings. Verify all dimensions on site before commencing work. Copying or the reproduction of this drawing is strictly prohibited without the consent of PTW Architects P/L.

Client:
Meriton Group
Level 11 Meriton Tower,
570 Kent St,
Sydney NSW 2000

Architect
PTW Architects
Level 13, 9 Castlereagh St
Sydney NSW Australia 2000
T 612 9232 5877
F 612 9221 4139
www.ptw.com.au

Contractor

Consultants

- Planner -
- Structural -
- Services -
- Landscape -
- Acoustics -
- Traffic -

MERITON THOMAS STREET


Thomas Street/ Albert Avenue
Chatswood NSW 2067

Project No. 212007
Scale: 1:200@A1; 1:400@A3
Date: APRIL 2013
Drawn: DH
Checked: EA
Approved: SP

LEVEL 33 PLAN

A0049 11
FOR APPROVAL

NOTE:
BUILDING LEVEL BELOW 50m DOES NOT REQUIRE
TECHNICIAN TO BE LATERALLY RESTRAINED.
REFER TO NATIONAL HEIGHT AND SAFETY
DRAWING FOR DETAILS -
'NHAS SOUTH ELEVATION'
* THIS BALUSTRADE MUST BE CAPABLE OF TAKING
THE 12KN LOAD OF ROPE ACCESS TECHNICIAN.
THE BALUSTRADE MUST NOT HAVE ABRASIVE
PROPERTIES

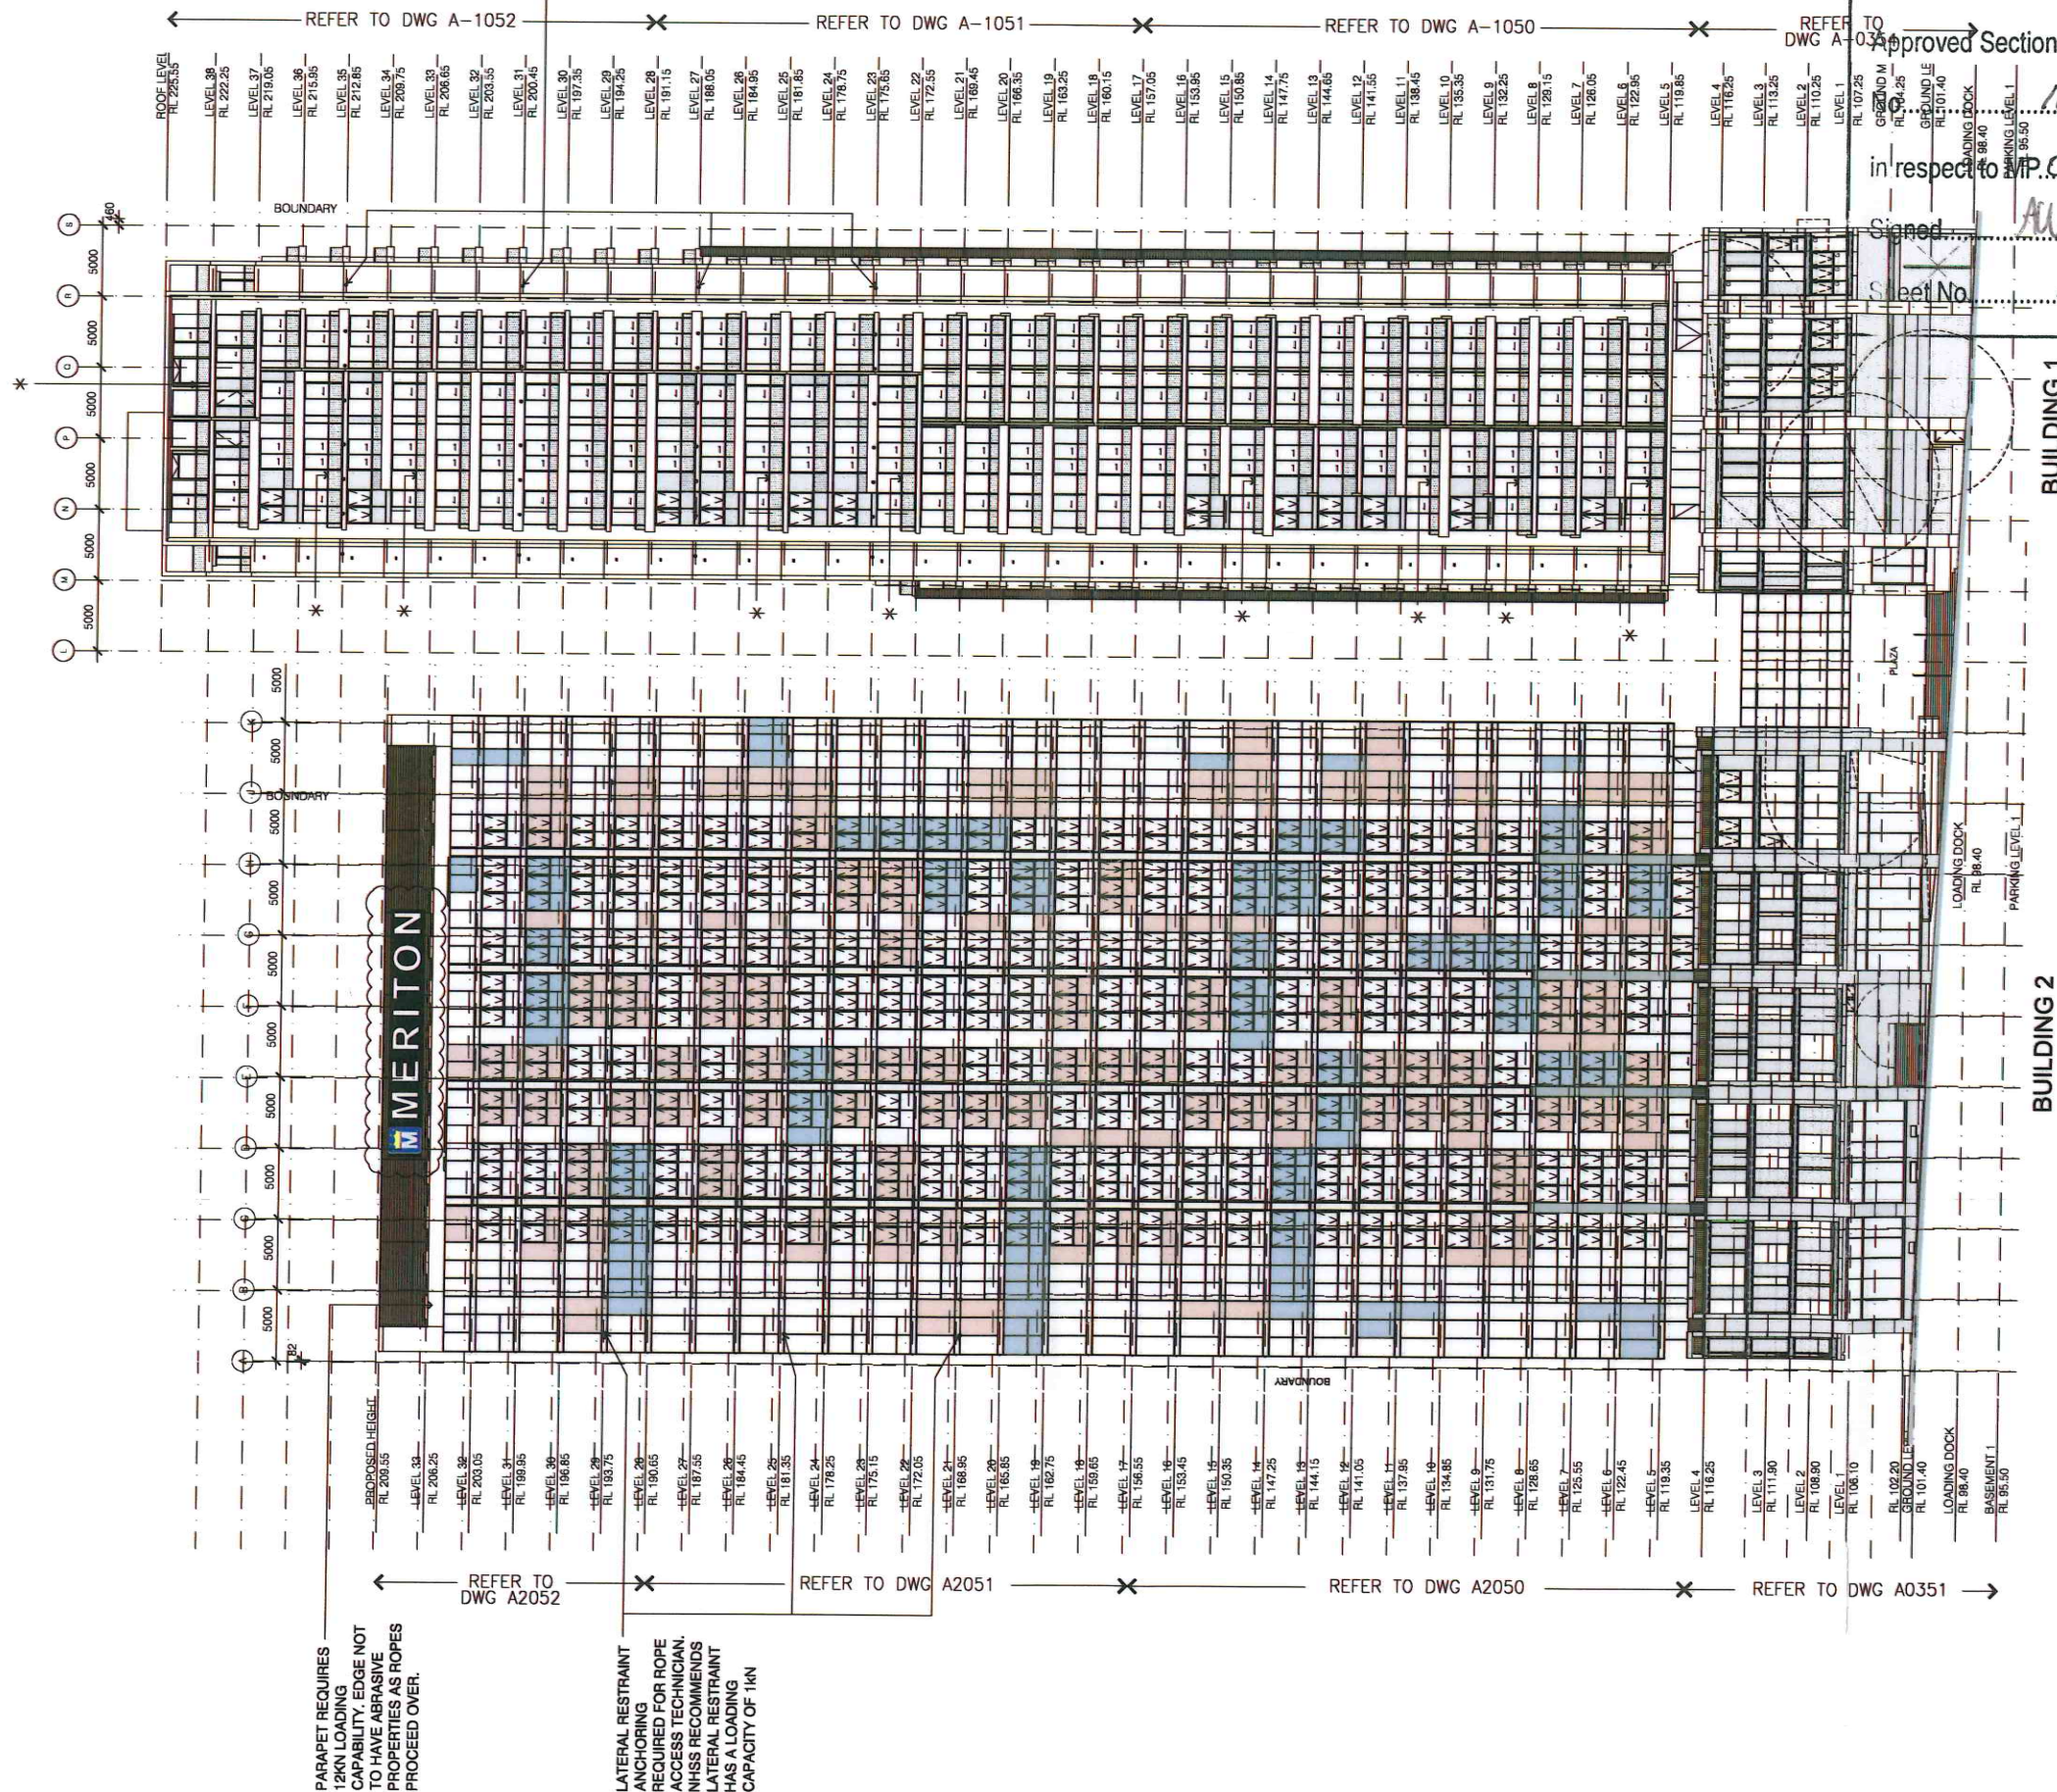

NSW GOVERNMENT
Planning

Issued under the Environmental Planning and Assessment Act 1979

Approved Section 75W Modification Application

10 granted on the 14/08/2014

in respect to MP 09.0066

Signed: *Awahan*

Sheet No. 2 of 3

10	SIGNAGE RELOCATED	01.07.2014
9	ISSUED FOR CC	30.05.2014
8	SAFETY NOTES ADDED	10.04.2014
7	SIGNAGE UPDATED	28.03.2014
6	SIGNAGE/PODIUM UPDATED	24.03.2014
5	ISSUED FOR CONSTRUCTION CERTIFICATE	03.02.2014
4	ELEVATION AMENDED (REVISED MOD B)	13.12.2013
3	ISSUE FOR INFORMATION	18.06.2013
2	GLASS BRIDGE INTRODUCED	23.05.2013
1	ISSUE FOR CO-ORDINATION	01.05.2013

Do not scale from drawings. Verify all
dimensions on site before commencing
work. Copying or the reproduction of this
drawing is strictly prohibited without the
consent of PTW Architects P/L.

Client
Meriton Group
Level 11 Meriton Tower,
533 Kent St,
Sydney NSW 2000

Architect
PTW Architects
PTW
Level 13, 9 Castlereagh St
Sydney NSW Australia 2000
T 612 9232 5877
F 612 9221 4139
www.ptw.com.au

Contractor

Consultants

Planner
Structural
Services
Landscape
Acoustics
Traffic

MERITON THOMAS STREET
Thomas Street/ Albert Avenue
Chatswood NSW 2067

Project No. 212007
Scale: 1:250@A1; 1:500@A3
Date: APRIL 2013
Drawn: AL/LR
Checked: EA
Approved: SP


SOUTH ELEVATION

A0071 10
FOR APPROVAL


NOTE:

BUILDING LEVEL BELOW 50m DOES NOT REQUIRE
TECHNICIAN TO BE Laterally RESTRAINED.

REFER TO NATIONAL HEIGHT AND SAFETY
DRAWING FOR DETAILS -
'NHSAS BUILDING 2 WEST ELEVATION'

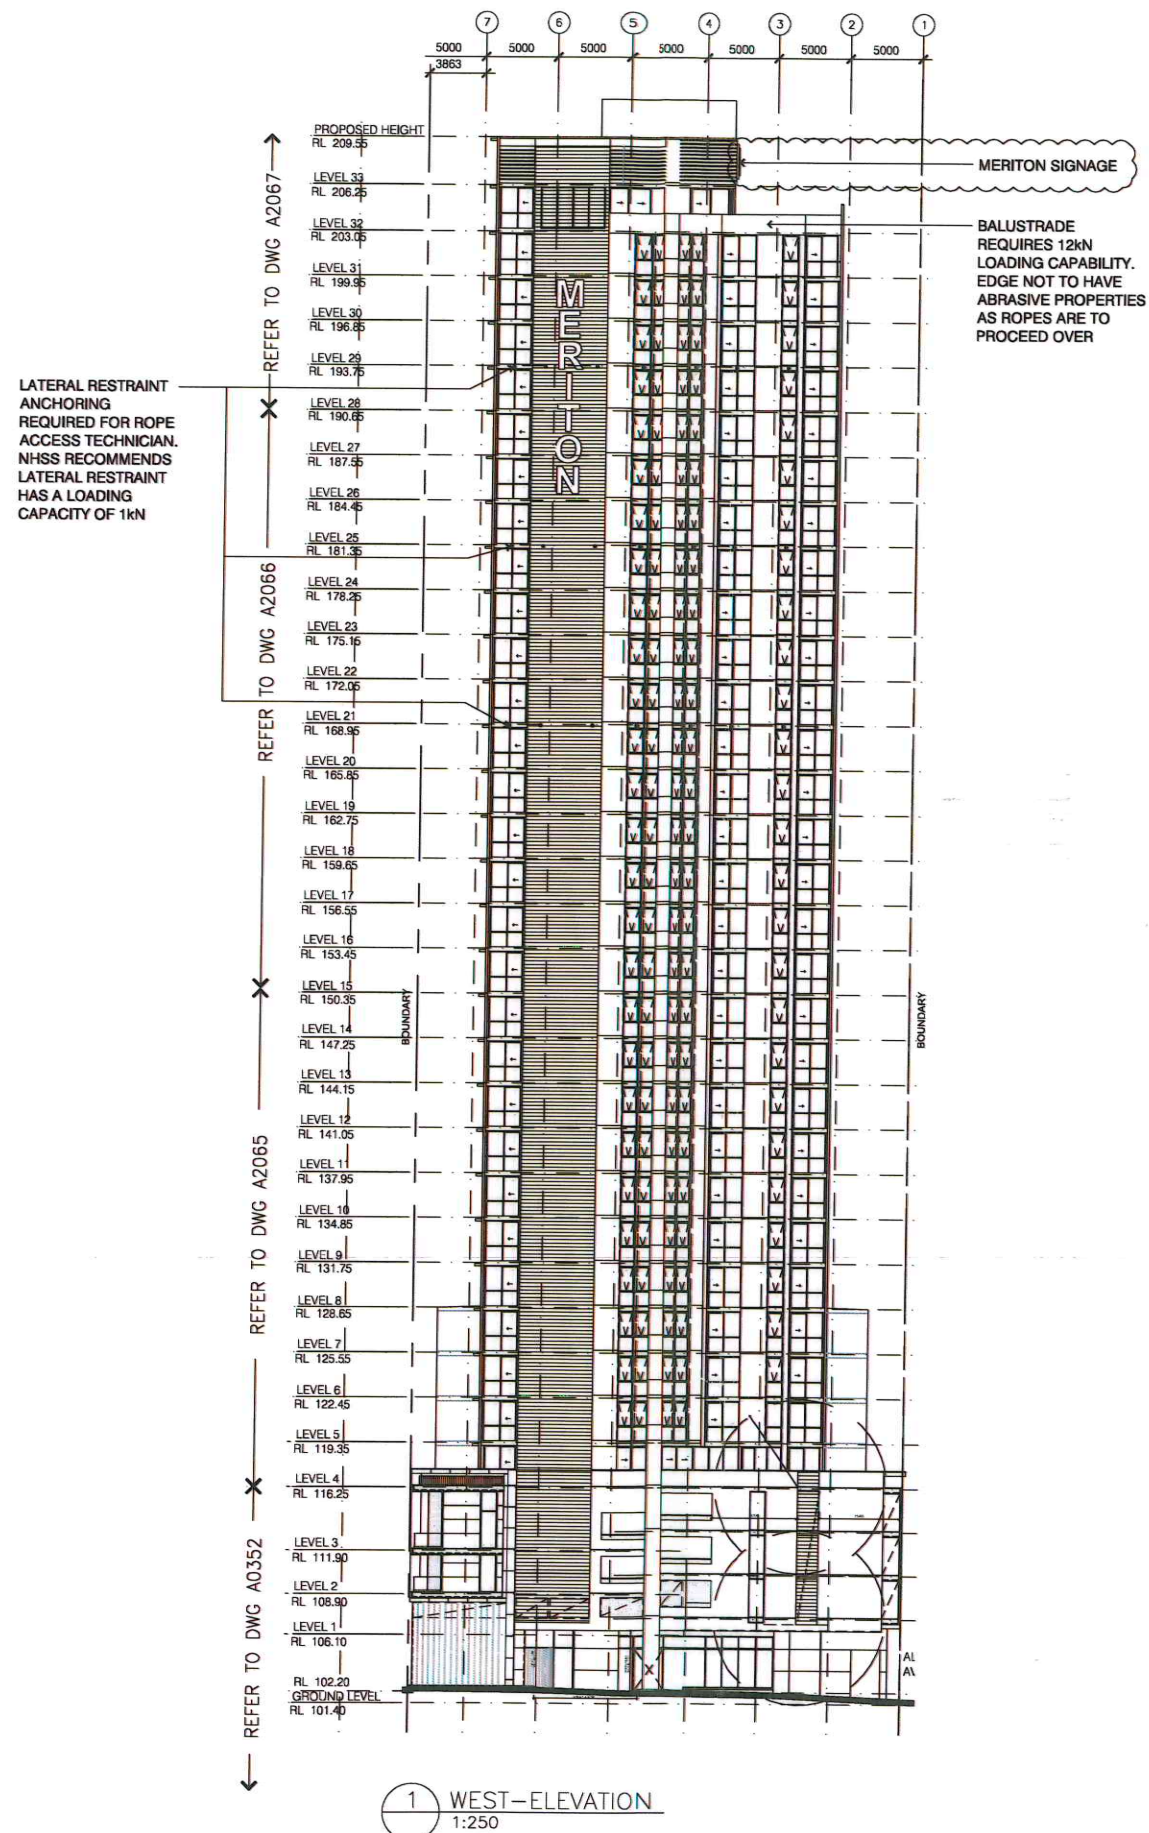

NSW GOVERNMENT
Planning

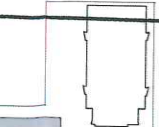

Issued under the Environmental Planning and Assessment Act 1979

Approved Section 75W Modification Application

No. 10 granted on the 14/08/2014

in respect to MP.09.0066

Signed: AWahan

Sheet No. 3 of 3

Revisions

11 SIGNAGE RELOCATED	01.07.2014
10 ISSUED FOR CC	30.05.2014
9 SAFETY NOTES ADDED; MERITON SIGNAGE ADDED	09.04.2014
8 SIGNAGE UPDATED	01.04.2014
7 SIGNAGE UPDATED	28.03.2014
6 SIGNAGE ADDED	24.03.2014
5 ISSUED FOR CONSTRUCTION CERTIFICATE	03.02.2014
4 ELEVATIONS AMENDED (REVISED MOD 6)	13.12.2013
3 ISSUE FOR INFORMATION	18.06.2013
2 GLASS BRIDGE INTRODUCED	23.05.2013
1 ISSUE FOR CO-ORDINATION	01.05.2013

Do not scale from drawings. Verify all
dimensions on site before commencing
work. Copying or the reproduction of this
drawing is strictly prohibited without the
consent of PTW Architects P/L.

Client
Meriton Group
Level 11 Meriton Tower,
525 Kent St,
Sydney NSW 2000

Architect
PTW Architects
Level 13, 9 Castlereagh St
Sydney NSW Australia 2000
T 612 9232 5877
F 612 9221 4139
www.ptw.com.au

Contractor

Consultants

Planner -
Structural -
Services -
Landscape -
Acoustics -
Traffic -

MERITON THOMAS STREET
Thomas Street/ Albert Avenue
Chatswood NSW 2067

Project No. 212007
Scale: 1:250@A1; 1:500@A3
Date: APRIL 2013
Drawn: AL/AN
Checked: EA
Approved: SP

BUILDING 2

WEST-ELEVATION

A0075 11
FOR APPROVAL