



LEGEND

- 04
- RELOCATE FIRE CONTROL ROOM/BOOSTER TO MAKE SHOP BIGGER
- 15
- AMEND ELEVATION TO MATCH FACADE/PERSPECTIVE - DESIGN DEVELOPMENT
- 27
- CONCRETE WALL TO REPLACE WINDOW FOR STRUCTURAL INTEGRITY INCREASE BALCONY
- 31

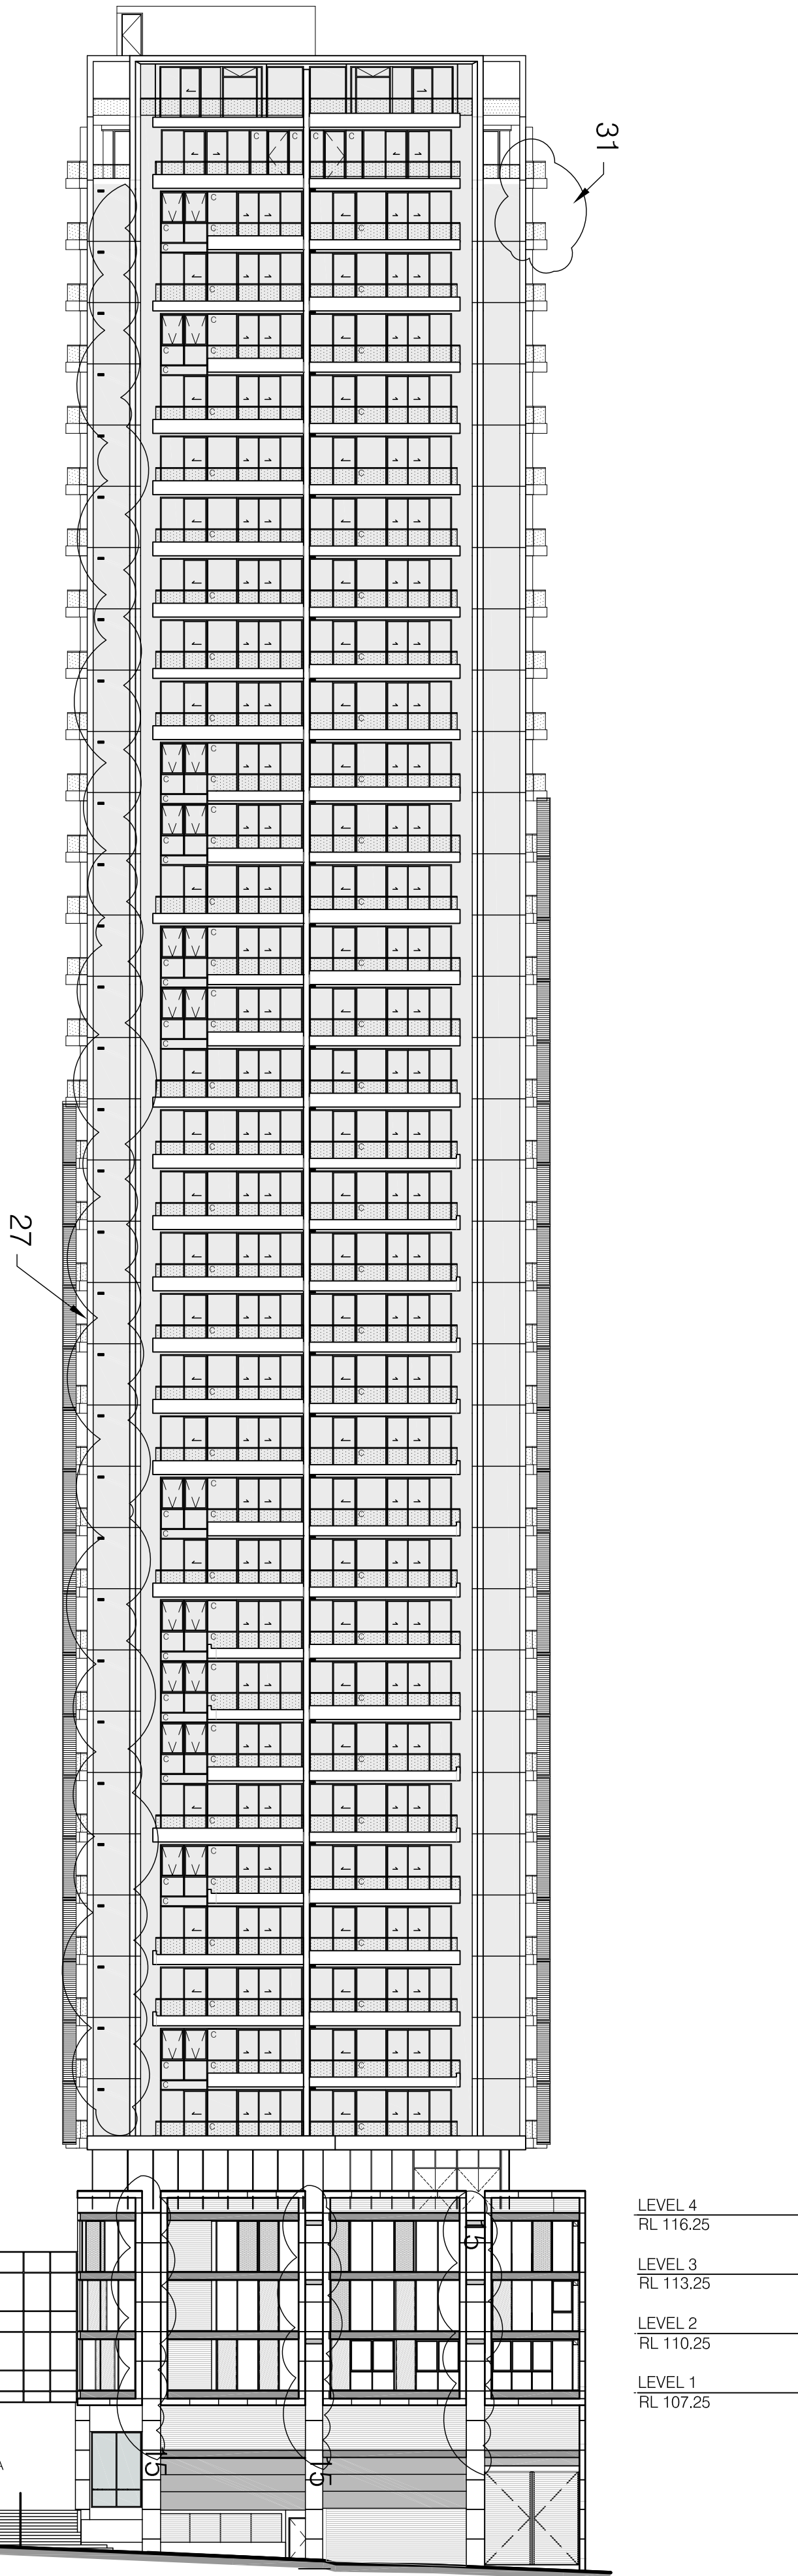

BUILDING 1

SIGNAGE - SUBJECT TO SEPARATE APPLICATION

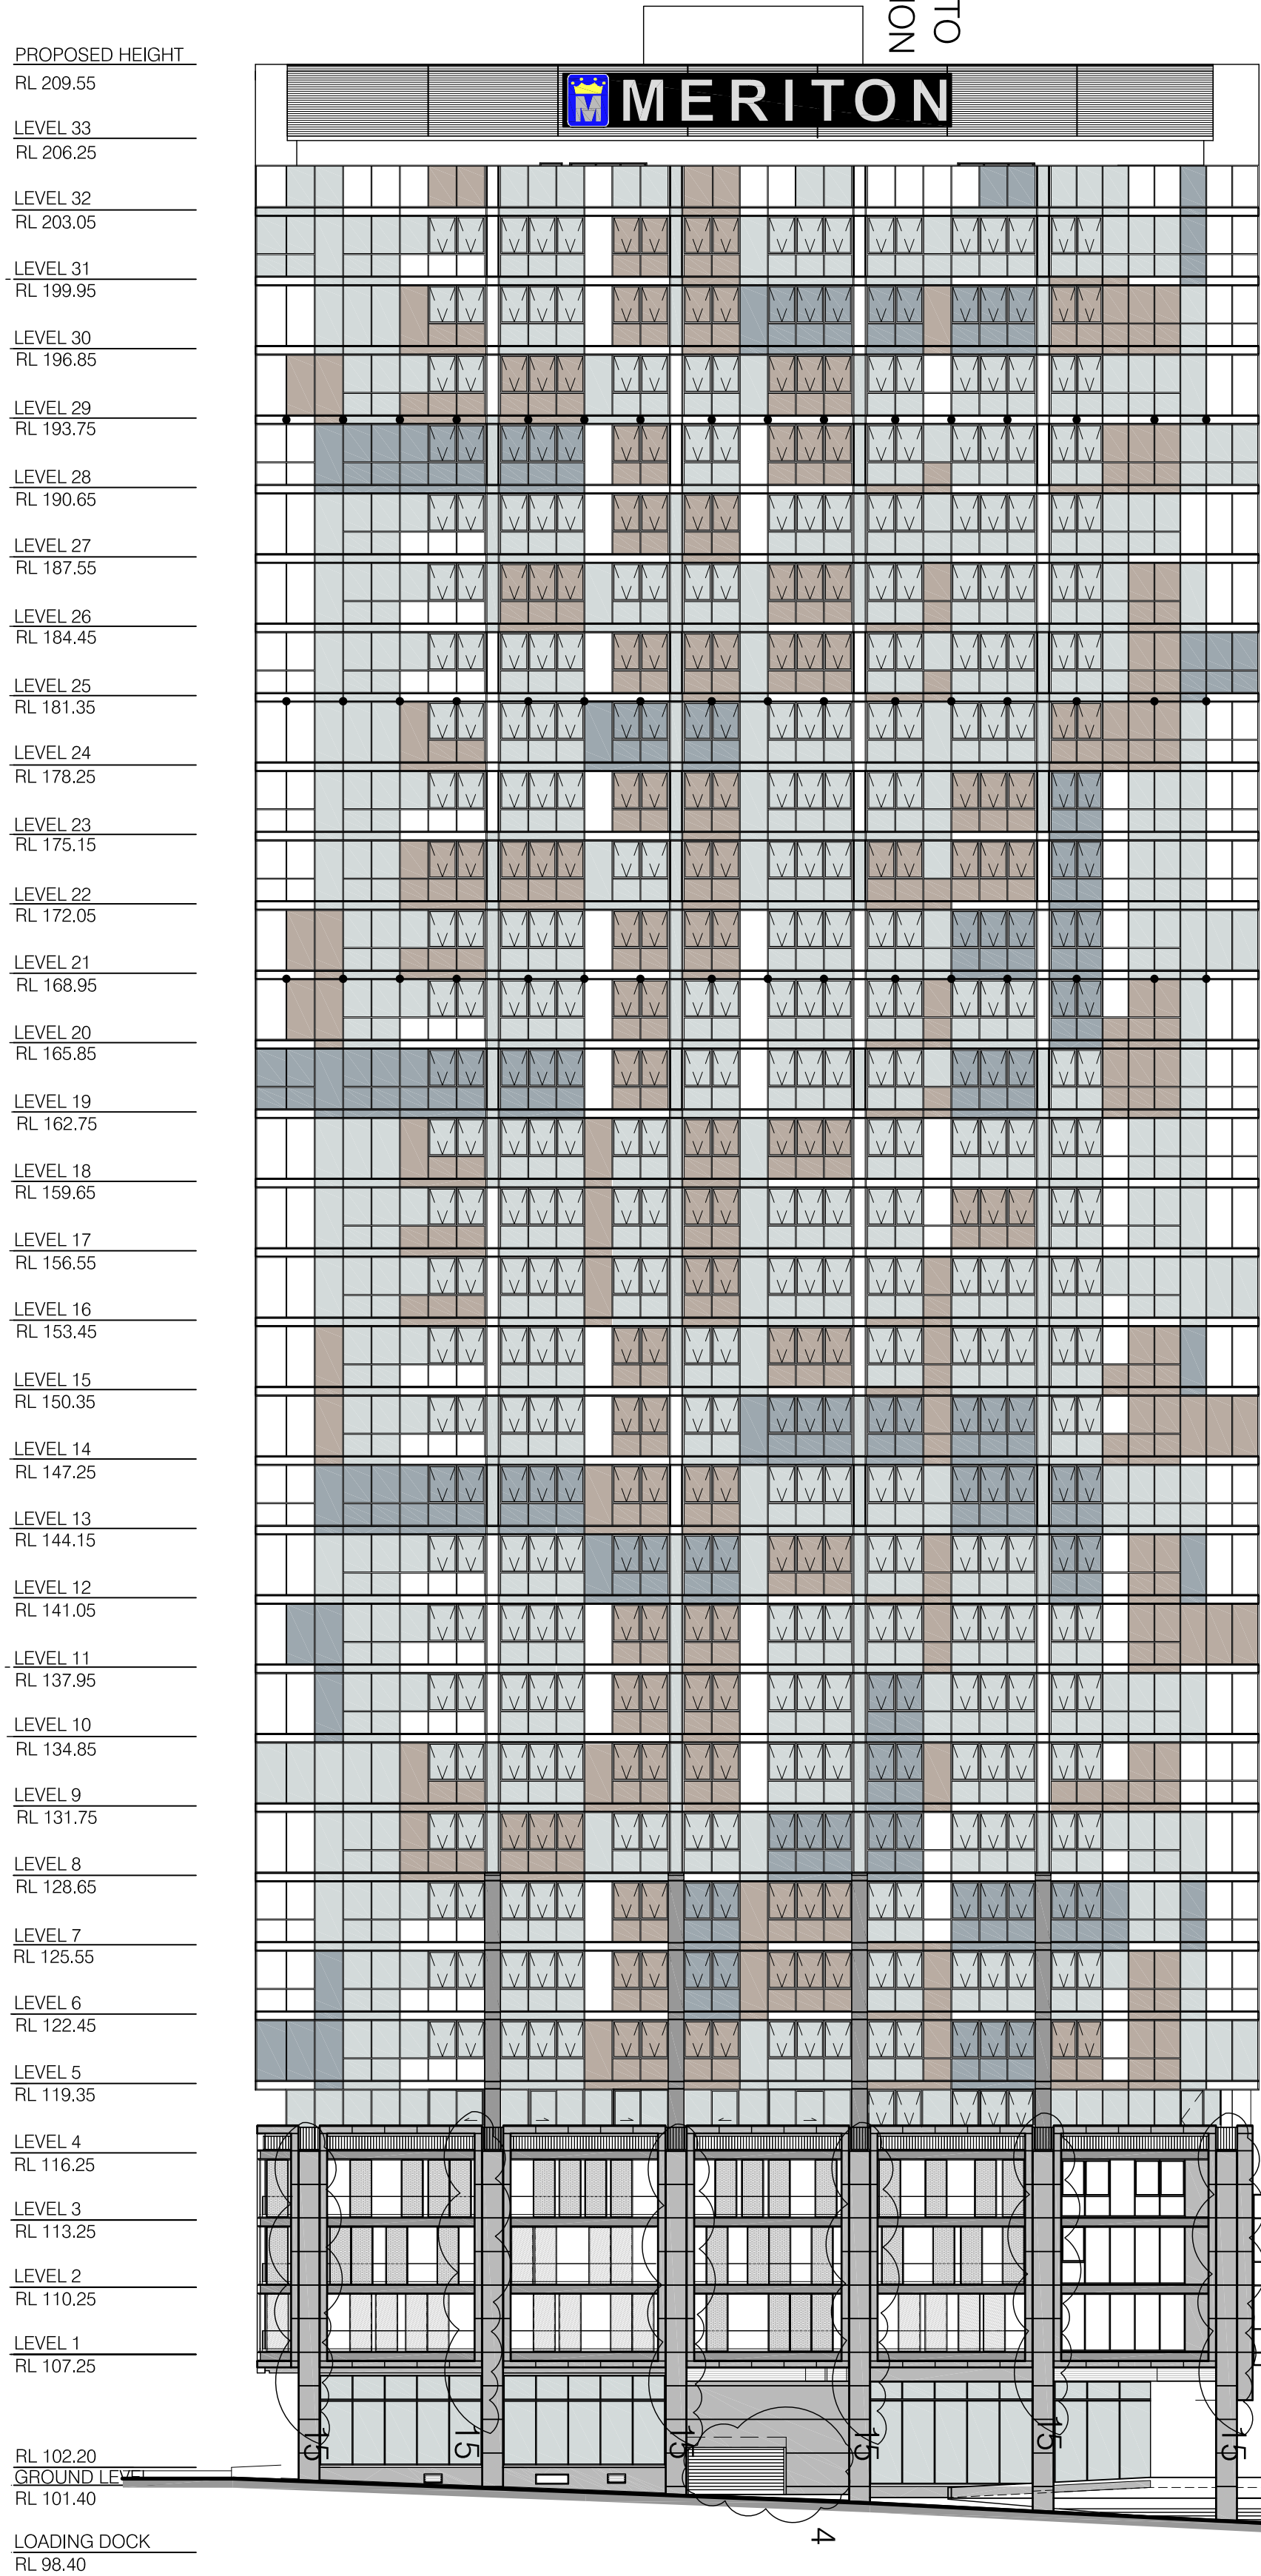

BUILDING 2

1 ELEVATION—SOUTH
1:250

F	SECTION 75W SUBMISSION	19/06/2014
E	Revised Modification 6	02/12/2013
D	S75W Modification 6	05/2013
C	Section 75W Submission	11/2012
B	EA Submission	18/12/09
A	submitted for Test of Adequacy	09/11/09

Do not scale from drawings. Verify all dimensions on site before commencing work. Copying or the reproduction of this drawing is strictly prohibited without the consent of PTW Architects P/L.

Client
Meriton Group
Level 11 Meriton Tower,
528 Kent St,
Sydney NSW 2000

Architect

PTW Architects
PTW

Level 13, 9 Castlereagh St
Sydney NSW Australia 2000
T 612 9232 5877
F 612 9221 4139
www.ptw.com.au

Contractor

Consultants

-
- Planner
-
- Structural
-
- Services
-
- Landscapes
-
- Acoustics
-
- Traffic

MERITON THOMAS STREET
Thomas Street/ Albert Avenue
Cherrywood NSW 2067

Project No. 212007
Scale: 1:250@A1 1:500@A3
Date: 10/9/2009
Drawn ALLR
Checked EA
Approved SP

SOUTH ELEVATION

A-0122 F
SECTION 75W SUBMISSION