


- LEGEND
1. GRID ADJUSTED
 10. TOWER LIFTS RELOCATED, NUMBER REDUCED
 14. FIRE STAIR LOCATION ADJUSTED
 15. BUILDING OUTLINE EXTENDED
 16. RESIDENTIAL BUILDING LIFT RELOCATED, LOBBY REDESIGNED
 18. FIRE STAIR RELOCATED
 23. COMMERCIAL SPACE DELETED
 37. FIRE STAIRS RELOCATED
 40. EA APPROVED COMMERCIAL BUILDING ENVELOPE
 44. APARTMENTS REMOVED
 49. EA APPROVED OUTLINE OF TYPICAL RESIDENTIAL LEVEL
 61. CAR PARKING OVER GROUND FLOOR INTRODUCED

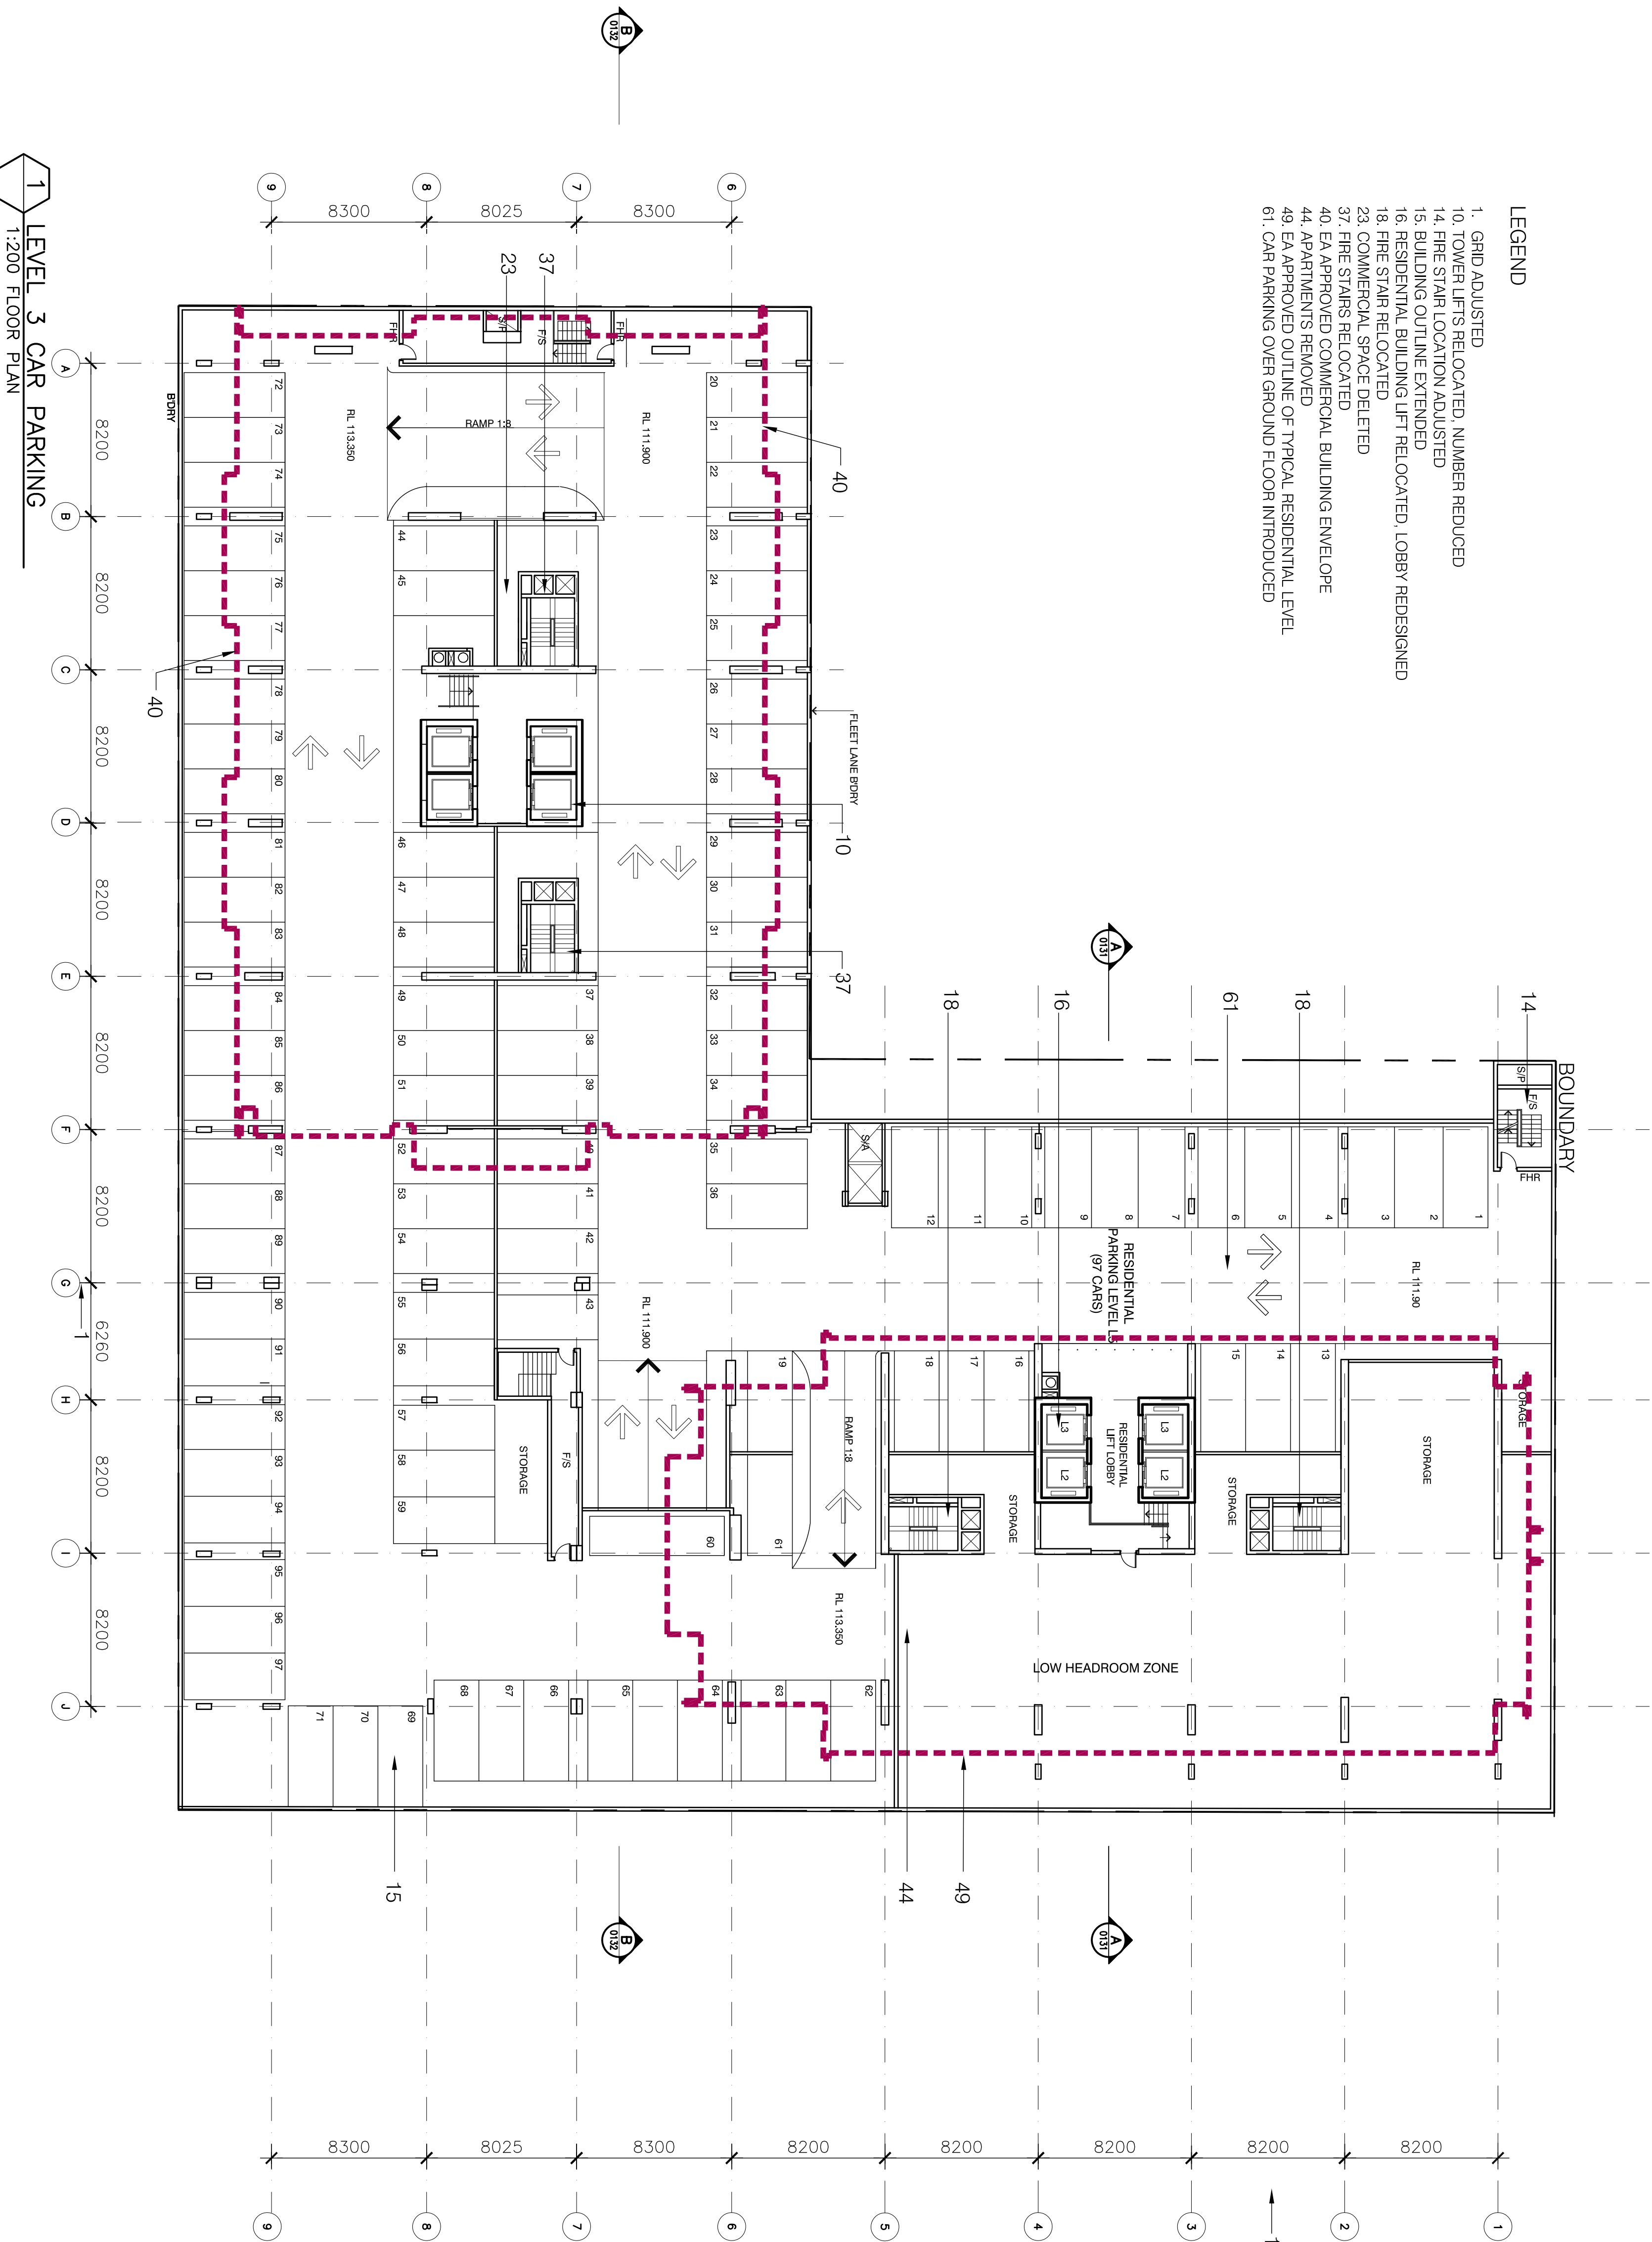

1 LEVEL 3 CAR PARKING
1:200 FLOOR PLAN

C. Section 75W Submission	11/2012
B. EA Submission	18/12/09
A. Submitted for Test of Adequacy	09/11/09

Do not scale from drawings. Verify all dimensions on site before commencing work. Copying or the reproduction of this drawing is strictly prohibited without the consent of PTW Architects P/L.

Client
Mellon Group
Level 11 Mellon Tower,
528 Kent St,
Sydney NSW 2000

Architect

PTW

PTW Architects
Level 13 9 Castlereagh St
Sydney NSW Australia 2000
T 612 9222 5877
F 612 9221 4139
www.ptw.com.au

Contractor

- Consultants
- Planner
 - Structural
 - Services
 - Landscape
 - Acoustics
 - Traffic

MERITON THOMAS STREET
Thomas Street/ Albert Avenue
Chatswood NSW 2067

Project No. 212007
Scale: 1:200@A1:1:400@A3
Date: 10/9/2009
Drawn: DH
Checked: CAR PARKING
Approved: SP

