


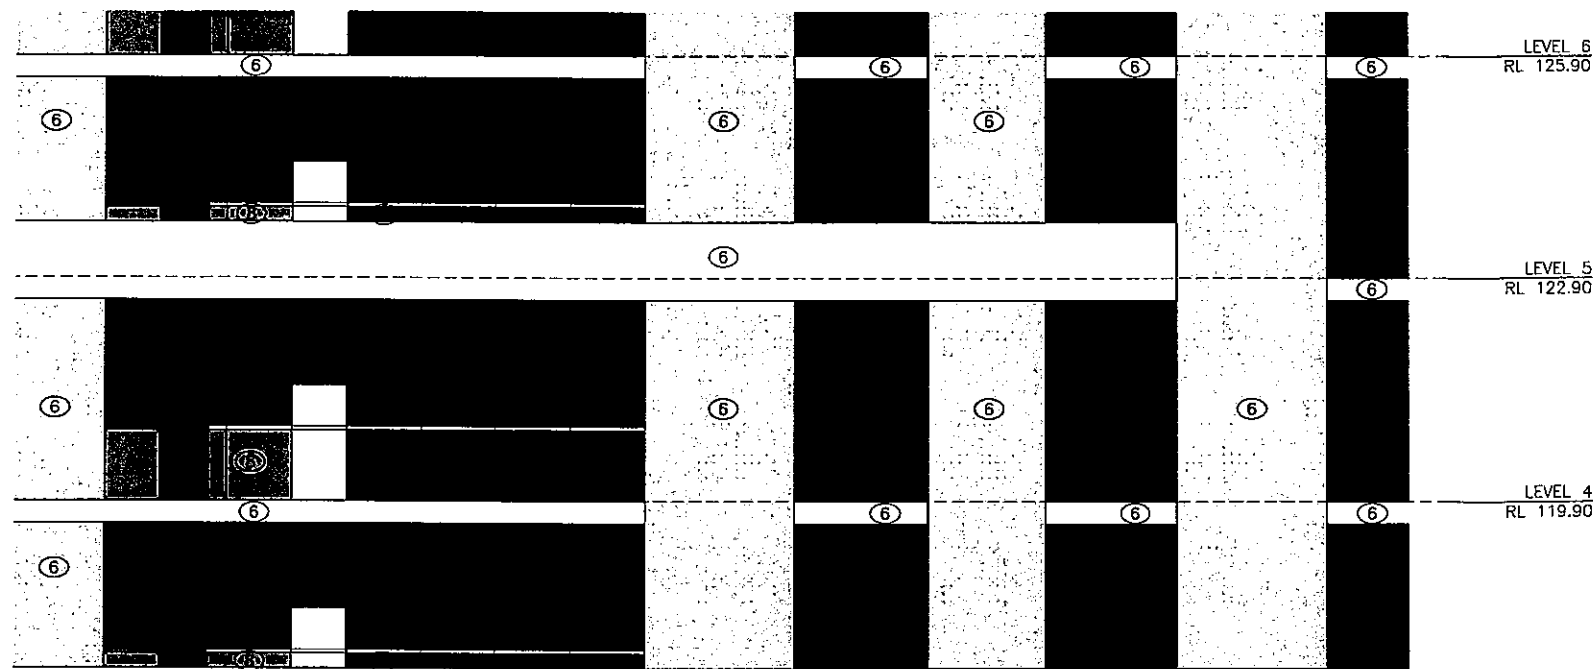


LEVEL 6
RL 125.90


LEVEL 5
RL 122.90

LEVEL 4
RL 119.90


LEVEL 3
RL 116.90

 

LEVEL 2
RL 111.90

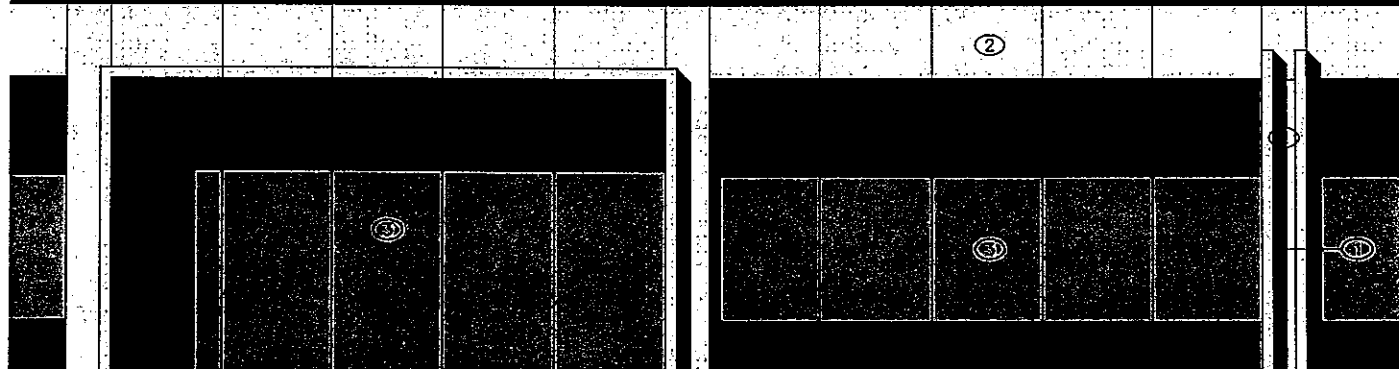


LEVEL 1
RL 106.90

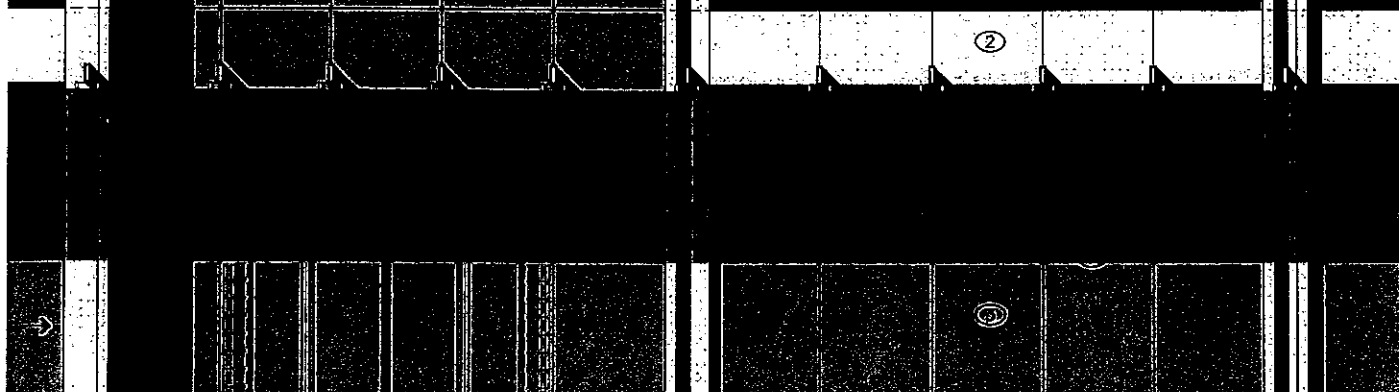


GROUND LEVEL
RL 101.40

1 BUILDING 1 FACADE FINISHES
1:50 (WEST ELEVATION)

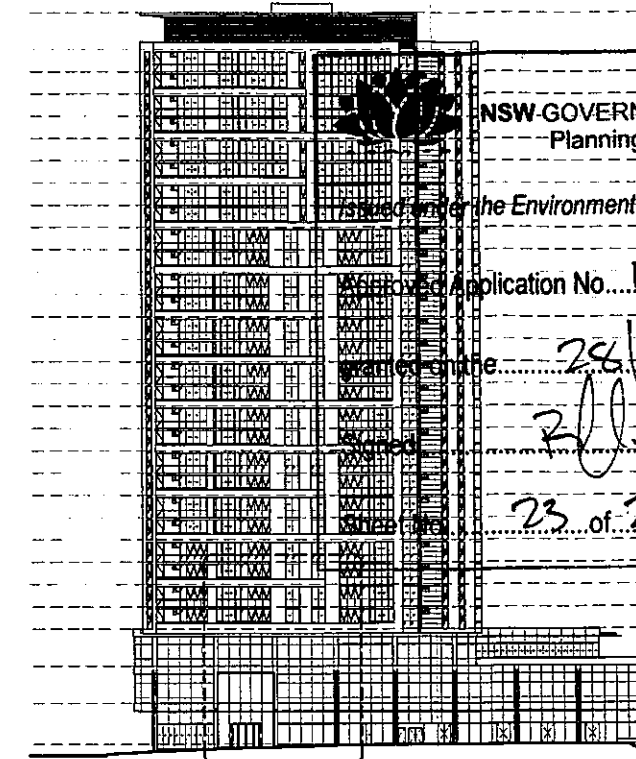

2 KEY ELEVATION

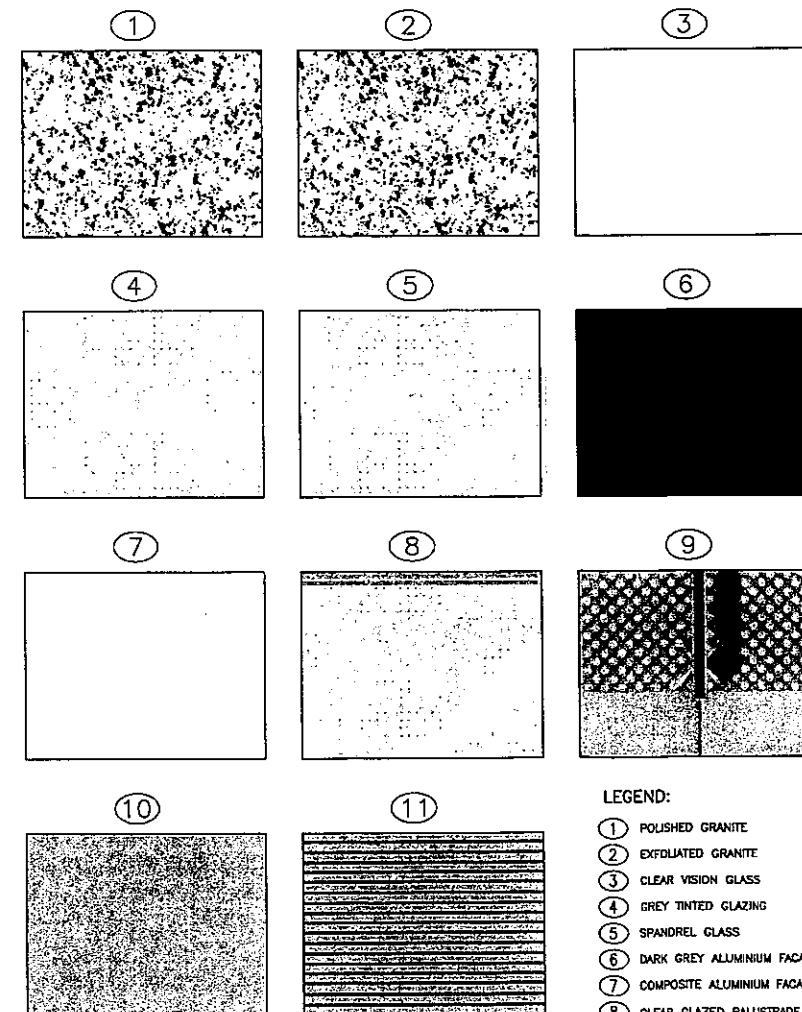

- LEGEND:
- 1 POLISHED GRANITE
 - 2 EXPLODED GRANITE
 - 3 CLEAR VISION GLASS
 - 4 GREY TINTED GLAZING
 - 5 SPANDREL GLASS
 - 6 DARK GREY ALUMINIUM FACADE PANEL
 - 7 COMPOSITE ALUMINIUM FACADE PANEL
 - 8 CLEAR GLAZED BALUSTRADE/STAINLESS STEEL HANDRAIL
 - 9 FRAMELESS FRITTED GLASS AND STAINLESS STEEL AWNING
 - 10 ALUMINIUM TRANSOM
 - 11 ALUMINIUM LOUVERS

NSW GOVERNMENT
Planning

Issued under the Environmental Planning and Assessment Act 1979

Assessment Application No. MP09-0066

Received on the 28/9/10

By R.I.

Page 23 of 28

B EA Submission 18.12.09
A Submitted for Test of Adequacy 09.11.09

Do not scale from drawings. Verify all dimensions on site before commencing work. Copying or the reproduction of this drawing is strictly prohibited without the consent of PTW Architects P/L.

Client:
Welles Thomas Pty Ltd
Suite 22, Level 4
12 Thomas Street
Chatswood NSW 2067

Architect:
PTW Architects **PTW**
Level 17, 9 Castlereagh St
Sydney NSW Australia 2000
T 612 9232 5877
F 612 9221 4139
www.ptw.com.au

Contractor

Consultants:
Planner JBA Planning
Structural Birzulis Associates
Services George Floth Pty. Ltd
Landscape Site Image
Acoustics Acoustic Logic
Traffic TTPA

WELLES THOMAS PLAZA
Thomas Street/ Albert Avenue
Chatswood NSW 2067

Project No. 209039
Scale: @A1 1:50 @A1.1 1:100 @A3
Date: 10/9/2009
Drawn: AL
Checked: -
Approved: -

BUILDING 1
FACADE FINISHES
A-0181 /B
PRELIMINARY