
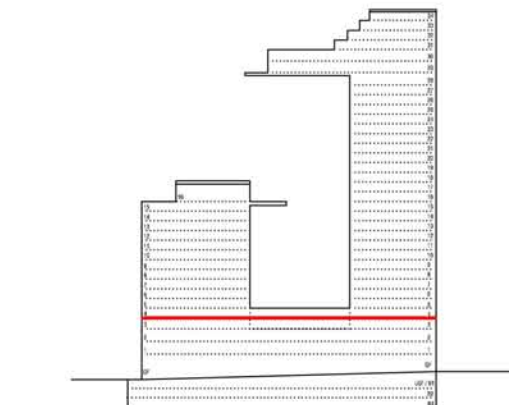


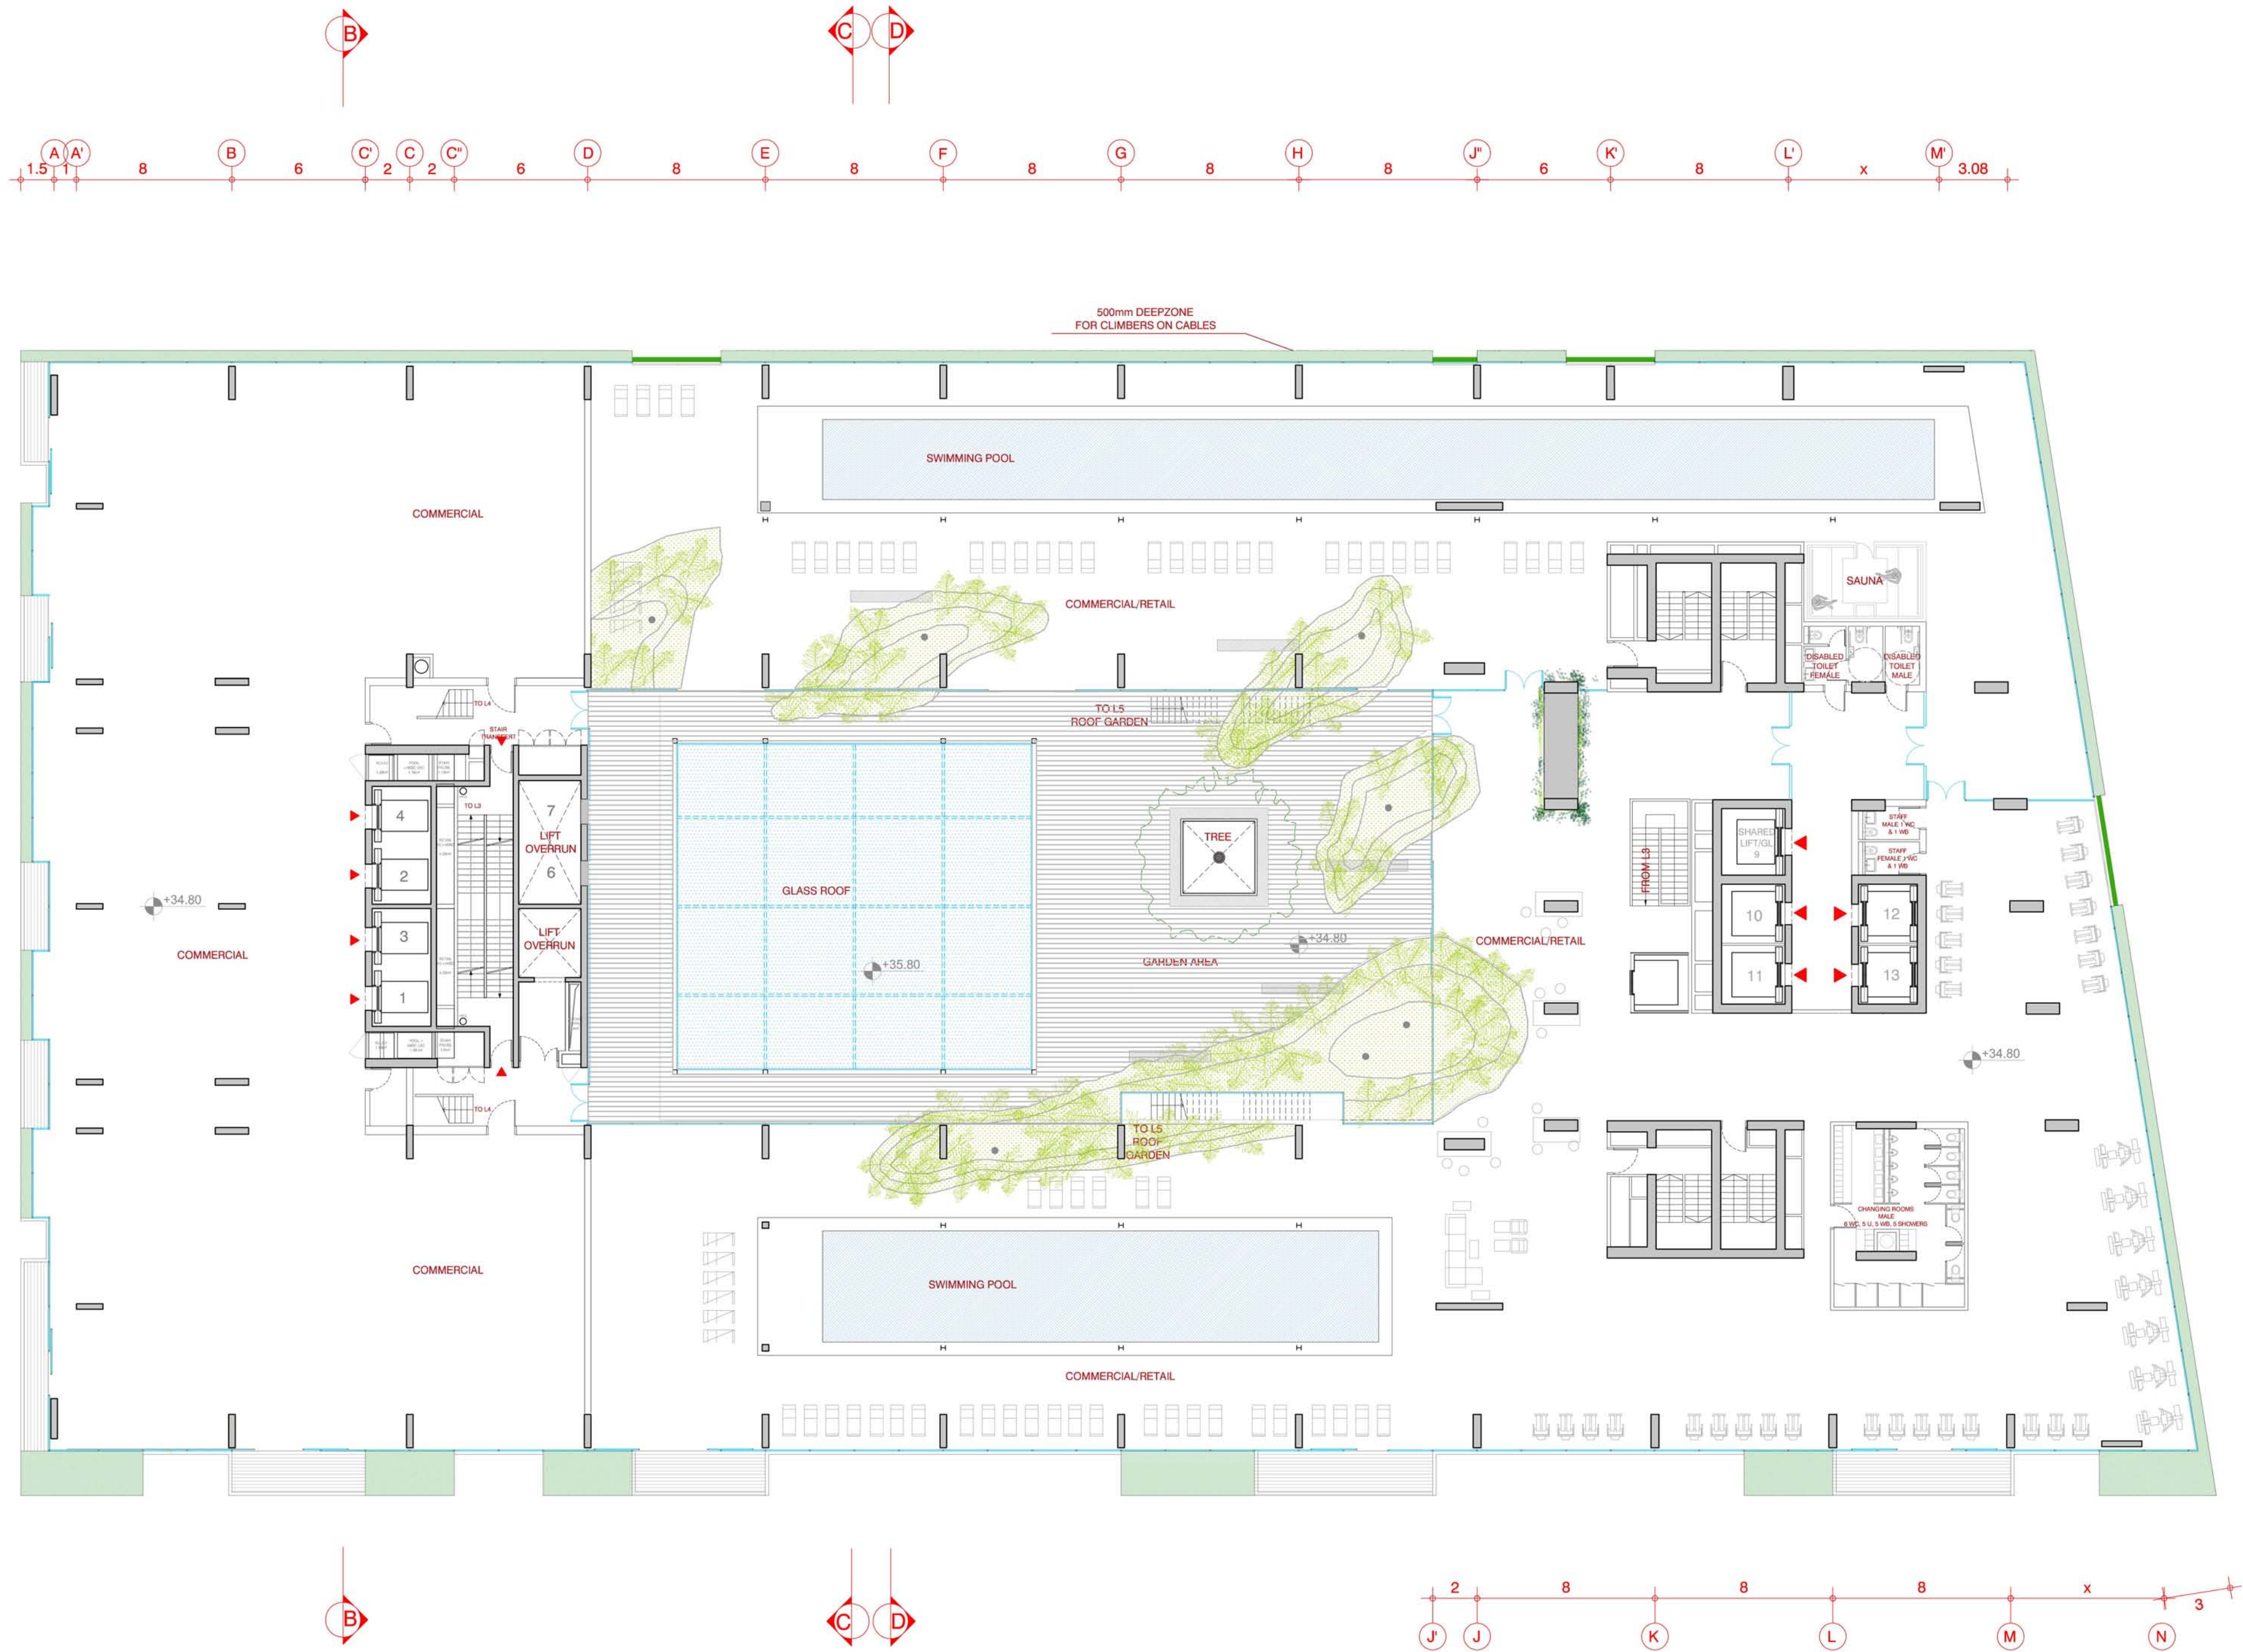

GENERAL NOTES

- Do not scale from drawings
- To be read in conjunction with all other Consultant's drawings
- All dimensions should be verified on site
- Copyrights on these drawings belong to the Architect
- All positions of vegetation on the landscape are indicative.

KEY

REV.	REASON FOR ISSUE	DATE
12	PLANNING APPLICATION	09/09/09
11	PLANNING APPLICATION	30/07/09
10	PLANNING APPLICATION	30/06/09
09	FOR INFORMATION	23/06/09
08	FOR INFORMATION	08/05/09
07	FOR INFORMATION	03/03/09
06	FOR INFORMATION	30/01/09
05	FOR INFORMATION	23/01/09
04	FOR INFORMATION	19/12/08
03	FOR INFORMATION	11/12/08
02	FOR INFORMATION	09/12/08
01	FOR INFORMATION	26/11/08
00	FOR INFORMATION	19/11/08

CLIENT
FRASERS PROPERTY
L11, 488 Kent Street
Sydney, NSW 2000
T: 61 2 8823 8800 F: 61 2 8823 8801

ARCHITECT
Ateliers Jean Nouvel
10 rue d'Angoulême
75011 Paris / France
T: 33 1 49 23 83 83 F: 33 1 49 14 81 10



DELIVERY ARCHITECT
JOHNSON PILTON WALKER
L10 Plaza Building Australia Square
95 Pitt Street
Sydney, NSW 2000
T: 61 2 9259 5900 F: 61 2 9259 5999

PROJECT
FRASERS BROADWAY
BLOCK 2

STAGE
PROJECT APPLICATION

TITLE
LEVEL 4
FLOOR PLAN
34.80m AHD

PROJECT NUMBER 715	SCALE 1:200	FORMAT A1
DRAWING NUMBER PA-A-2006	DATE 09/09/09	REVISION 12

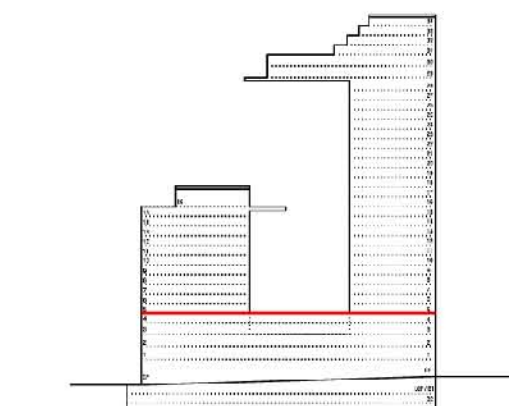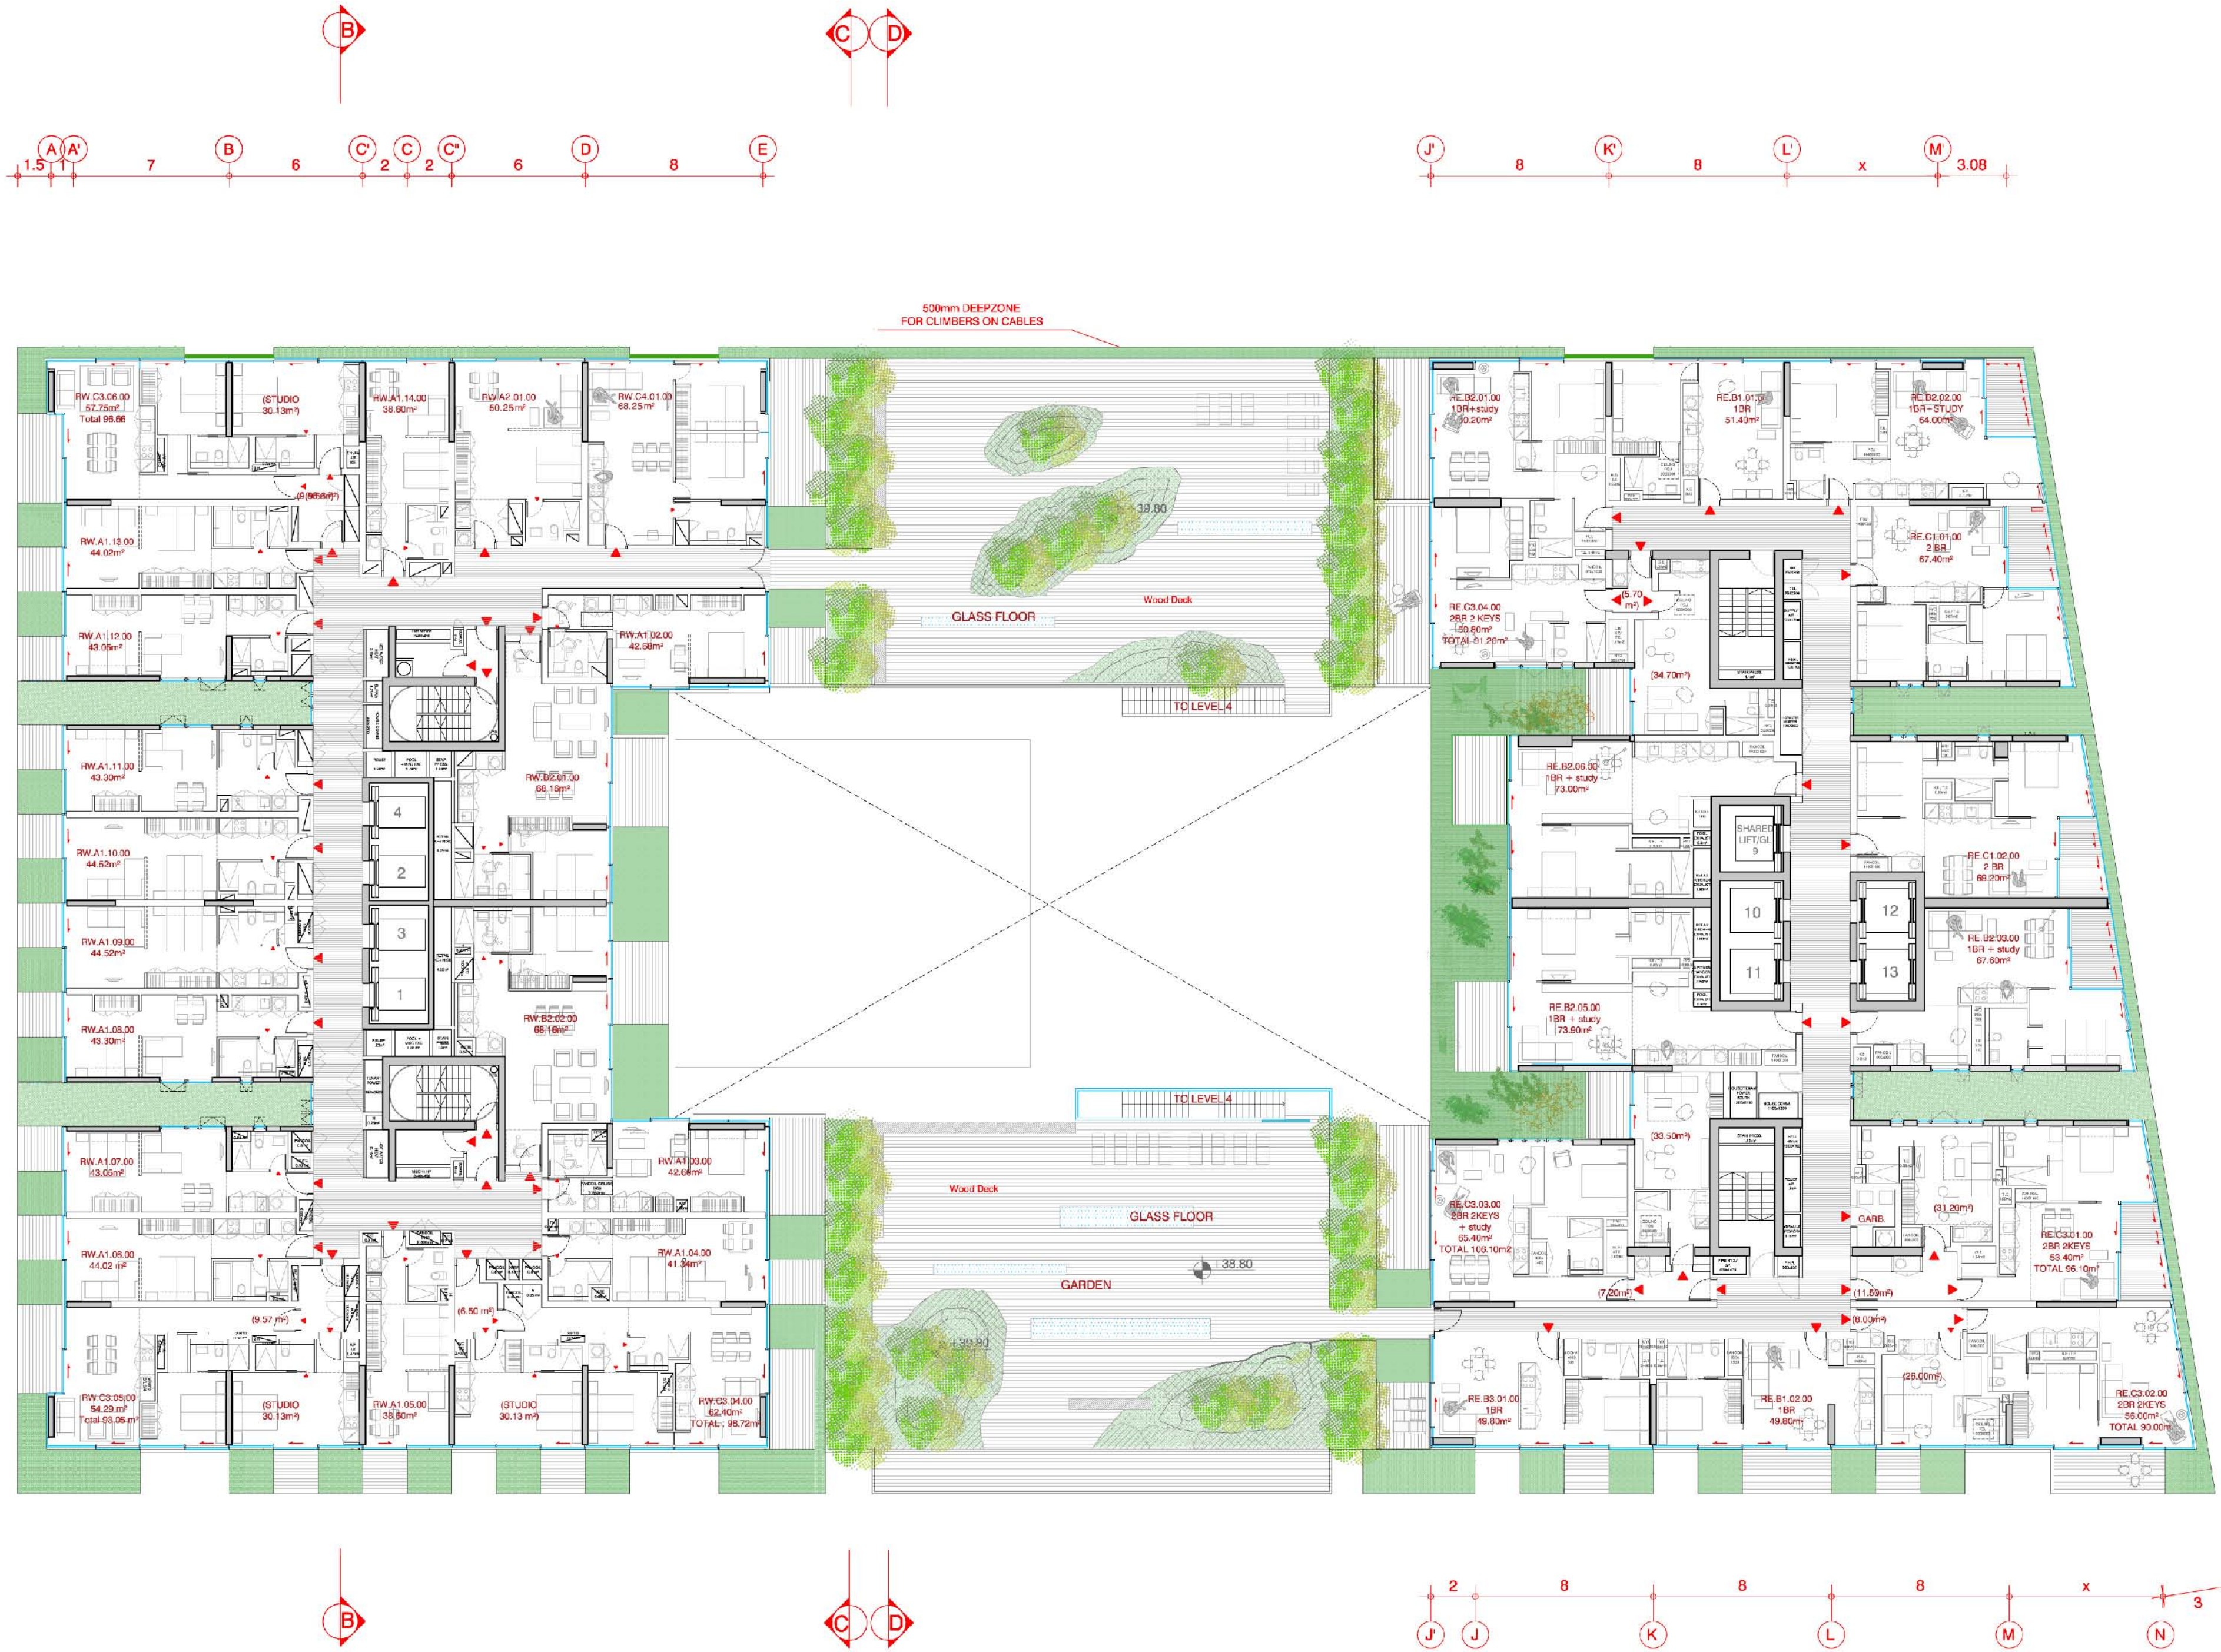

GENERAL NOTES

- Do not scale from drawings
- To be used for construction and all other construction drawings
- All dimensions are to be taken from the center of the building
- All dimensions are to be taken from the center of the building
- All dimensions are to be taken from the center of the building

REV

REV	DESCRIPTION	DATE
13	PLANNING APPLICATION	2009/03
11	PLANNING APPLICATION	2009/03
10	PLANNING APPLICATION	2009/03
CLIENT
FRASERS PROPERTY
L11, 488 Kent Street
Sydney, NSW 2000
T: 61 2 8522 8800 F: 61 2 8525 8801

ARCHITECT
Ateliers Jean Nouvel
10 rue d'Angoulême
75011 Paris / France
T: 33 1 49 25 85 83 F: 33 1 49 14 81 10


STRUCTURAL ARCHITECT
JOHNSON PILTON WALKER
L10 Plaza Building Australia Square
65 Pitt Street
Sydney, NSW 2000
T: 61 2 9239 5903 F: 61 2 9235 5909

PROJECT
FRASERS BROADWAY
BLOCK 2

STAGE PROJECT APPLICATION

TITLE
EAST & WEST TOWERS
LEVEL 5
FLOOR PLAN
38.80m AHD

PROJECT NUMBER 715	SCALE 1:200	REVISION A1
DESIGNER NUMBER PA-A-2007	DATE 09/09/09	NUMBER 12

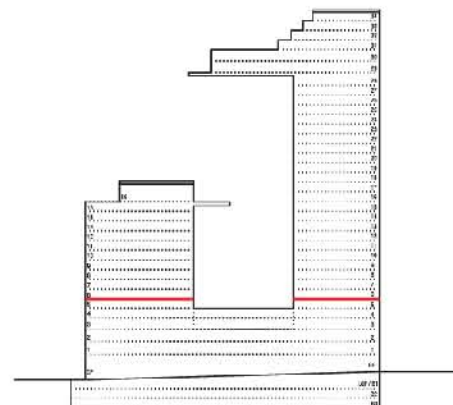

GENERAL NOTES

- Do not scale from drawings
- Dimensions are given in millimetres unless otherwise stated
- All dimensions are to the centre of the element unless otherwise stated
- All dimensions are to the face of the element unless otherwise stated
- All dimensions are to the face of the element unless otherwise stated

REV

REV	DESCRIPTION	DATE
13	PLANNING APPLICATION	09/09/09
11	PLANNING APPLICATION	09/09/09
10	PLANNING APPLICATION	09/09/09
09	FOR INFORMATION	09/09/09
08	FOR INFORMATION	09/09/09
07	FOR INFORMATION	09/09/09
06	FOR INFORMATION	09/09/09
05	FOR INFORMATION	09/09/09
04	FOR INFORMATION	09/09/09
03	FOR INFORMATION	09/09/09
02	FOR INFORMATION	09/09/09
01	FOR INFORMATION	09/09/09

FRASERS PROPERTY
L11, 488 Kent Street
Sydney, NSW 2000
T: 61 2 8522 8800 F: 61 2 8522 8801

ARCHITECT
Ateliers Jean Nouvel
10 rue d'Angoulême
75011 Paris / France
T: 33 1 49 28 83 83 F: 33 1 49 14 81 10




STRUCTURAL ARCHITECT
JOHNSON PILTON WALKER
L10 Plaza Building Australia Square
65 Pitt Street
Sydney, NSW 2000
T: 61 2 9296 5903 F: 61 2 9296 5909

PROJECT
FRASERS BROADWAY
BLOCK 2

STAGE PROJECT APPLICATION

TITLE
EAST & WEST TOWERS
LEVEL 6
FLOOR PLAN
41.85m AHD

PROJECT NUMBER 715	SCALE 1:200	REVISION A1
ISSUED NUMBER PA-A-2008	DATE 09/09/09	ISSUED 12

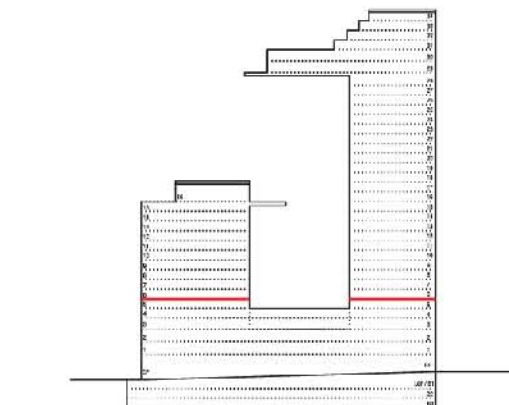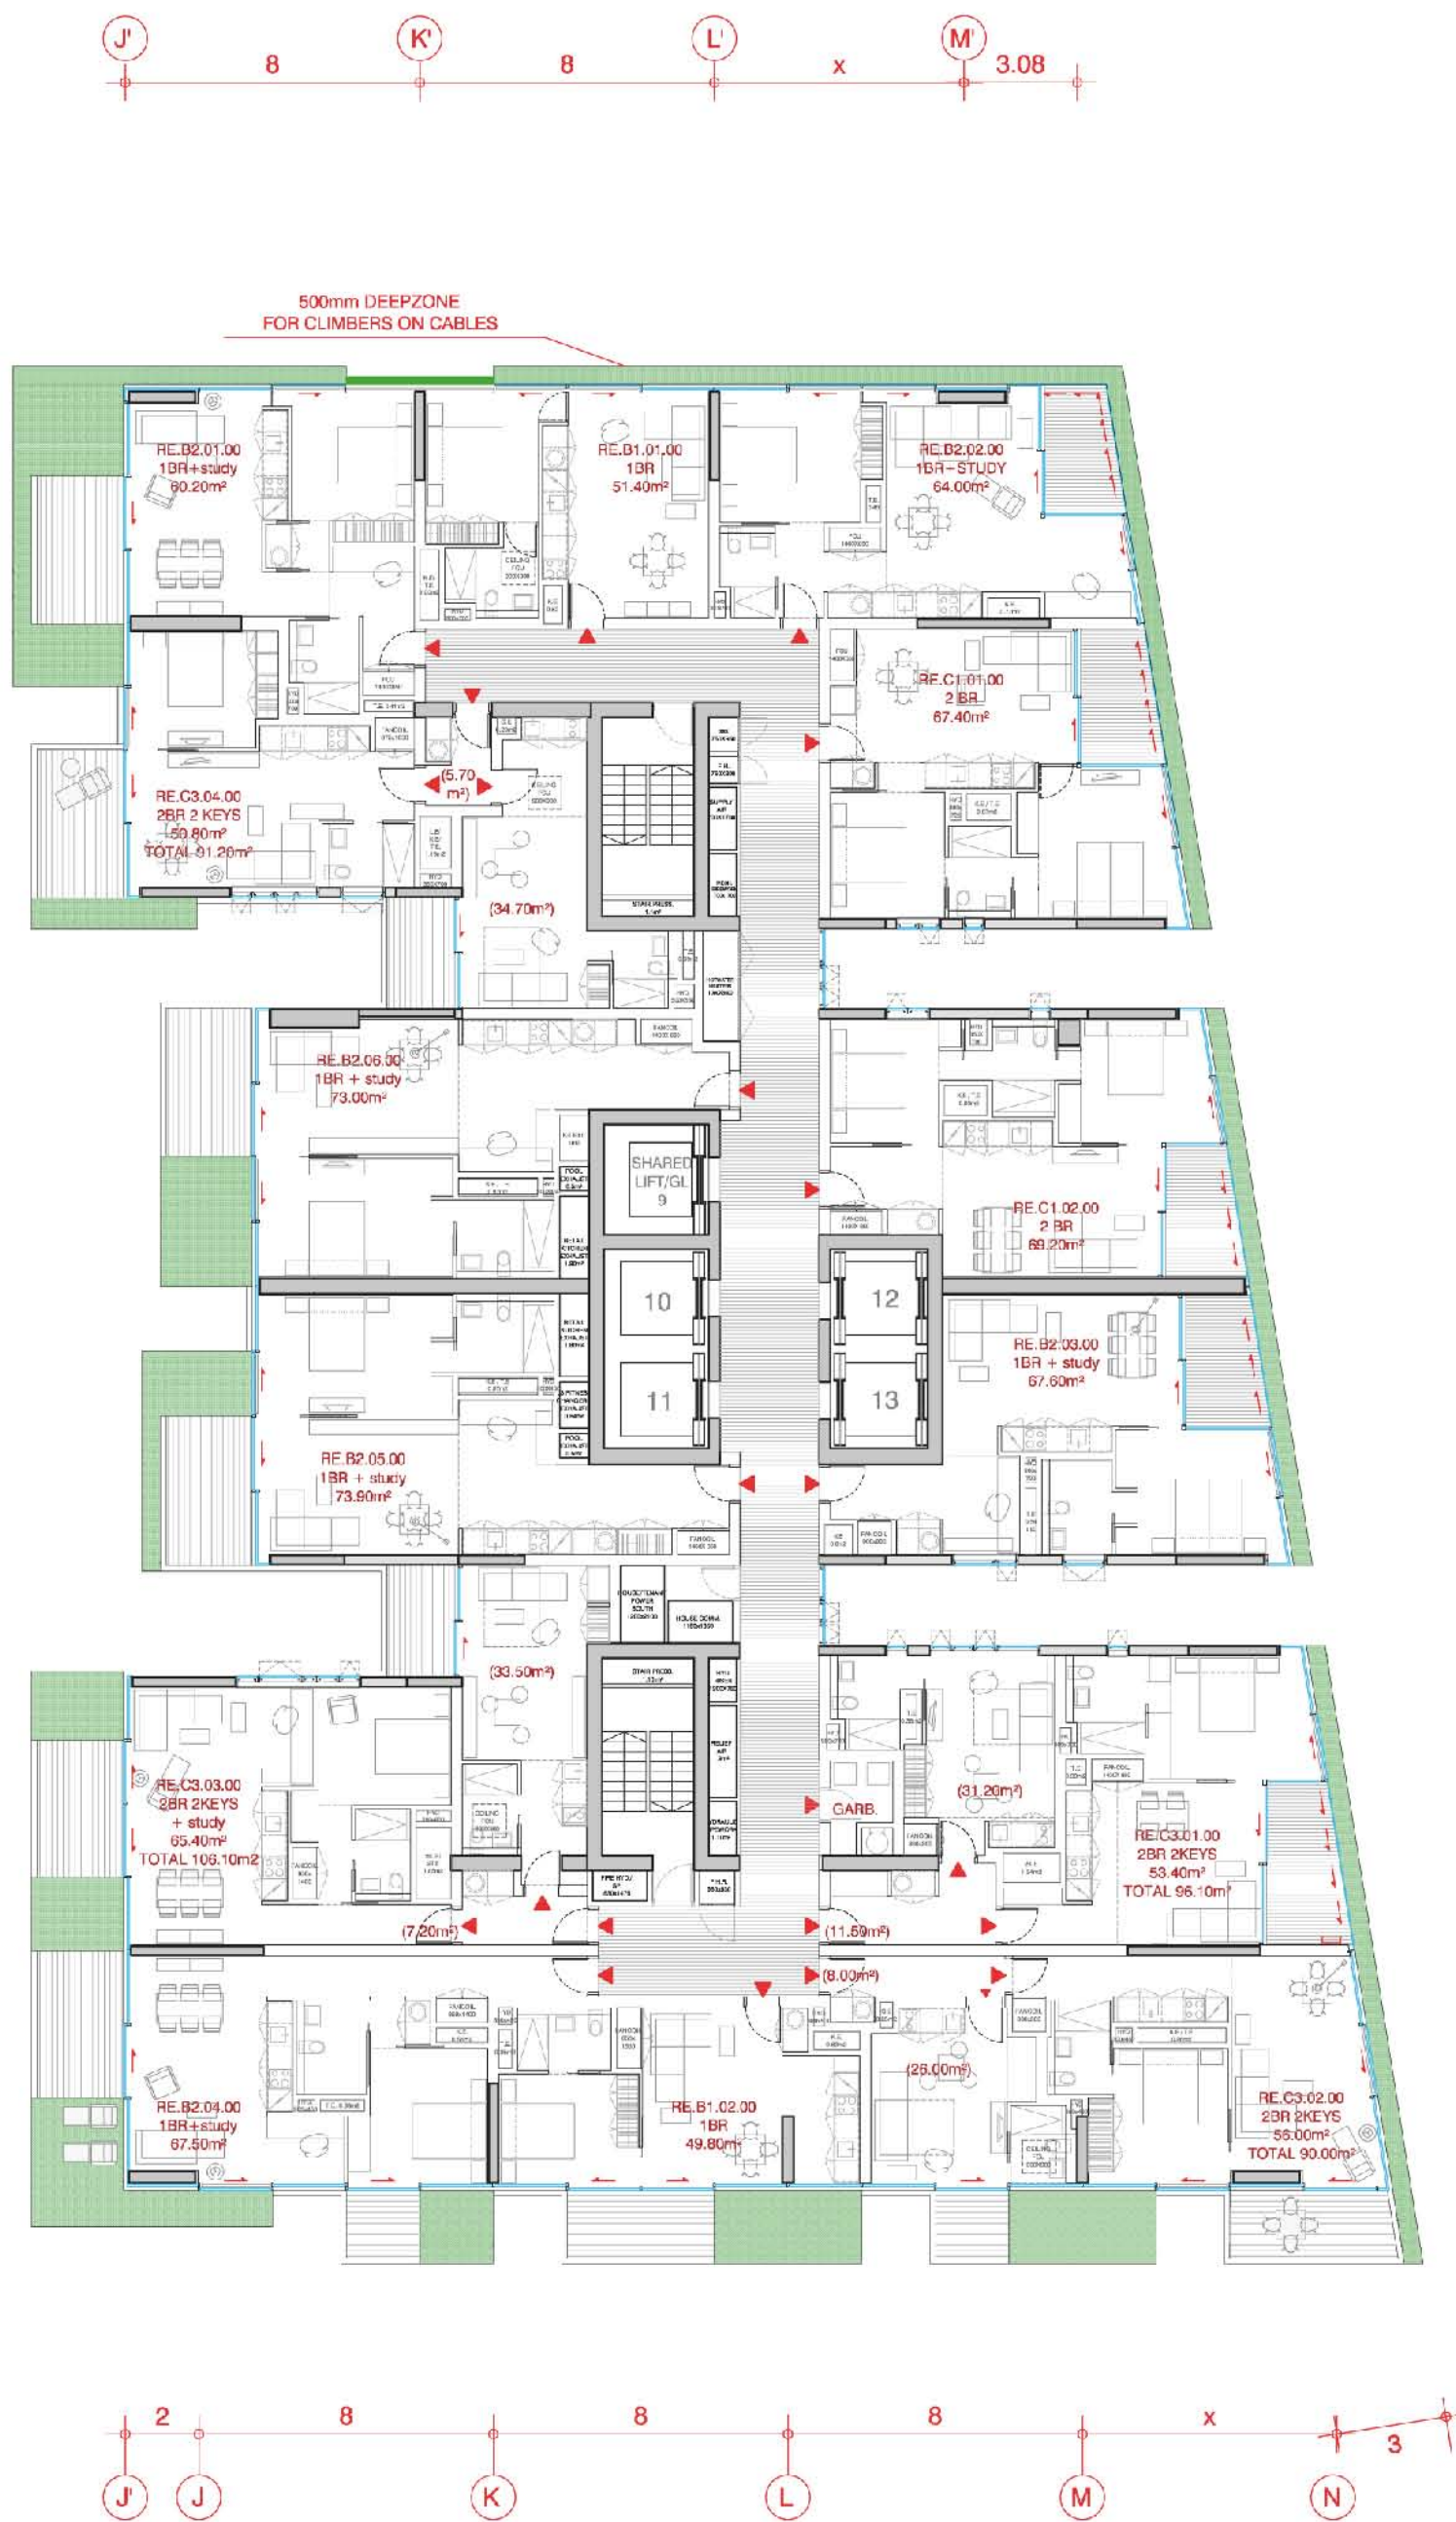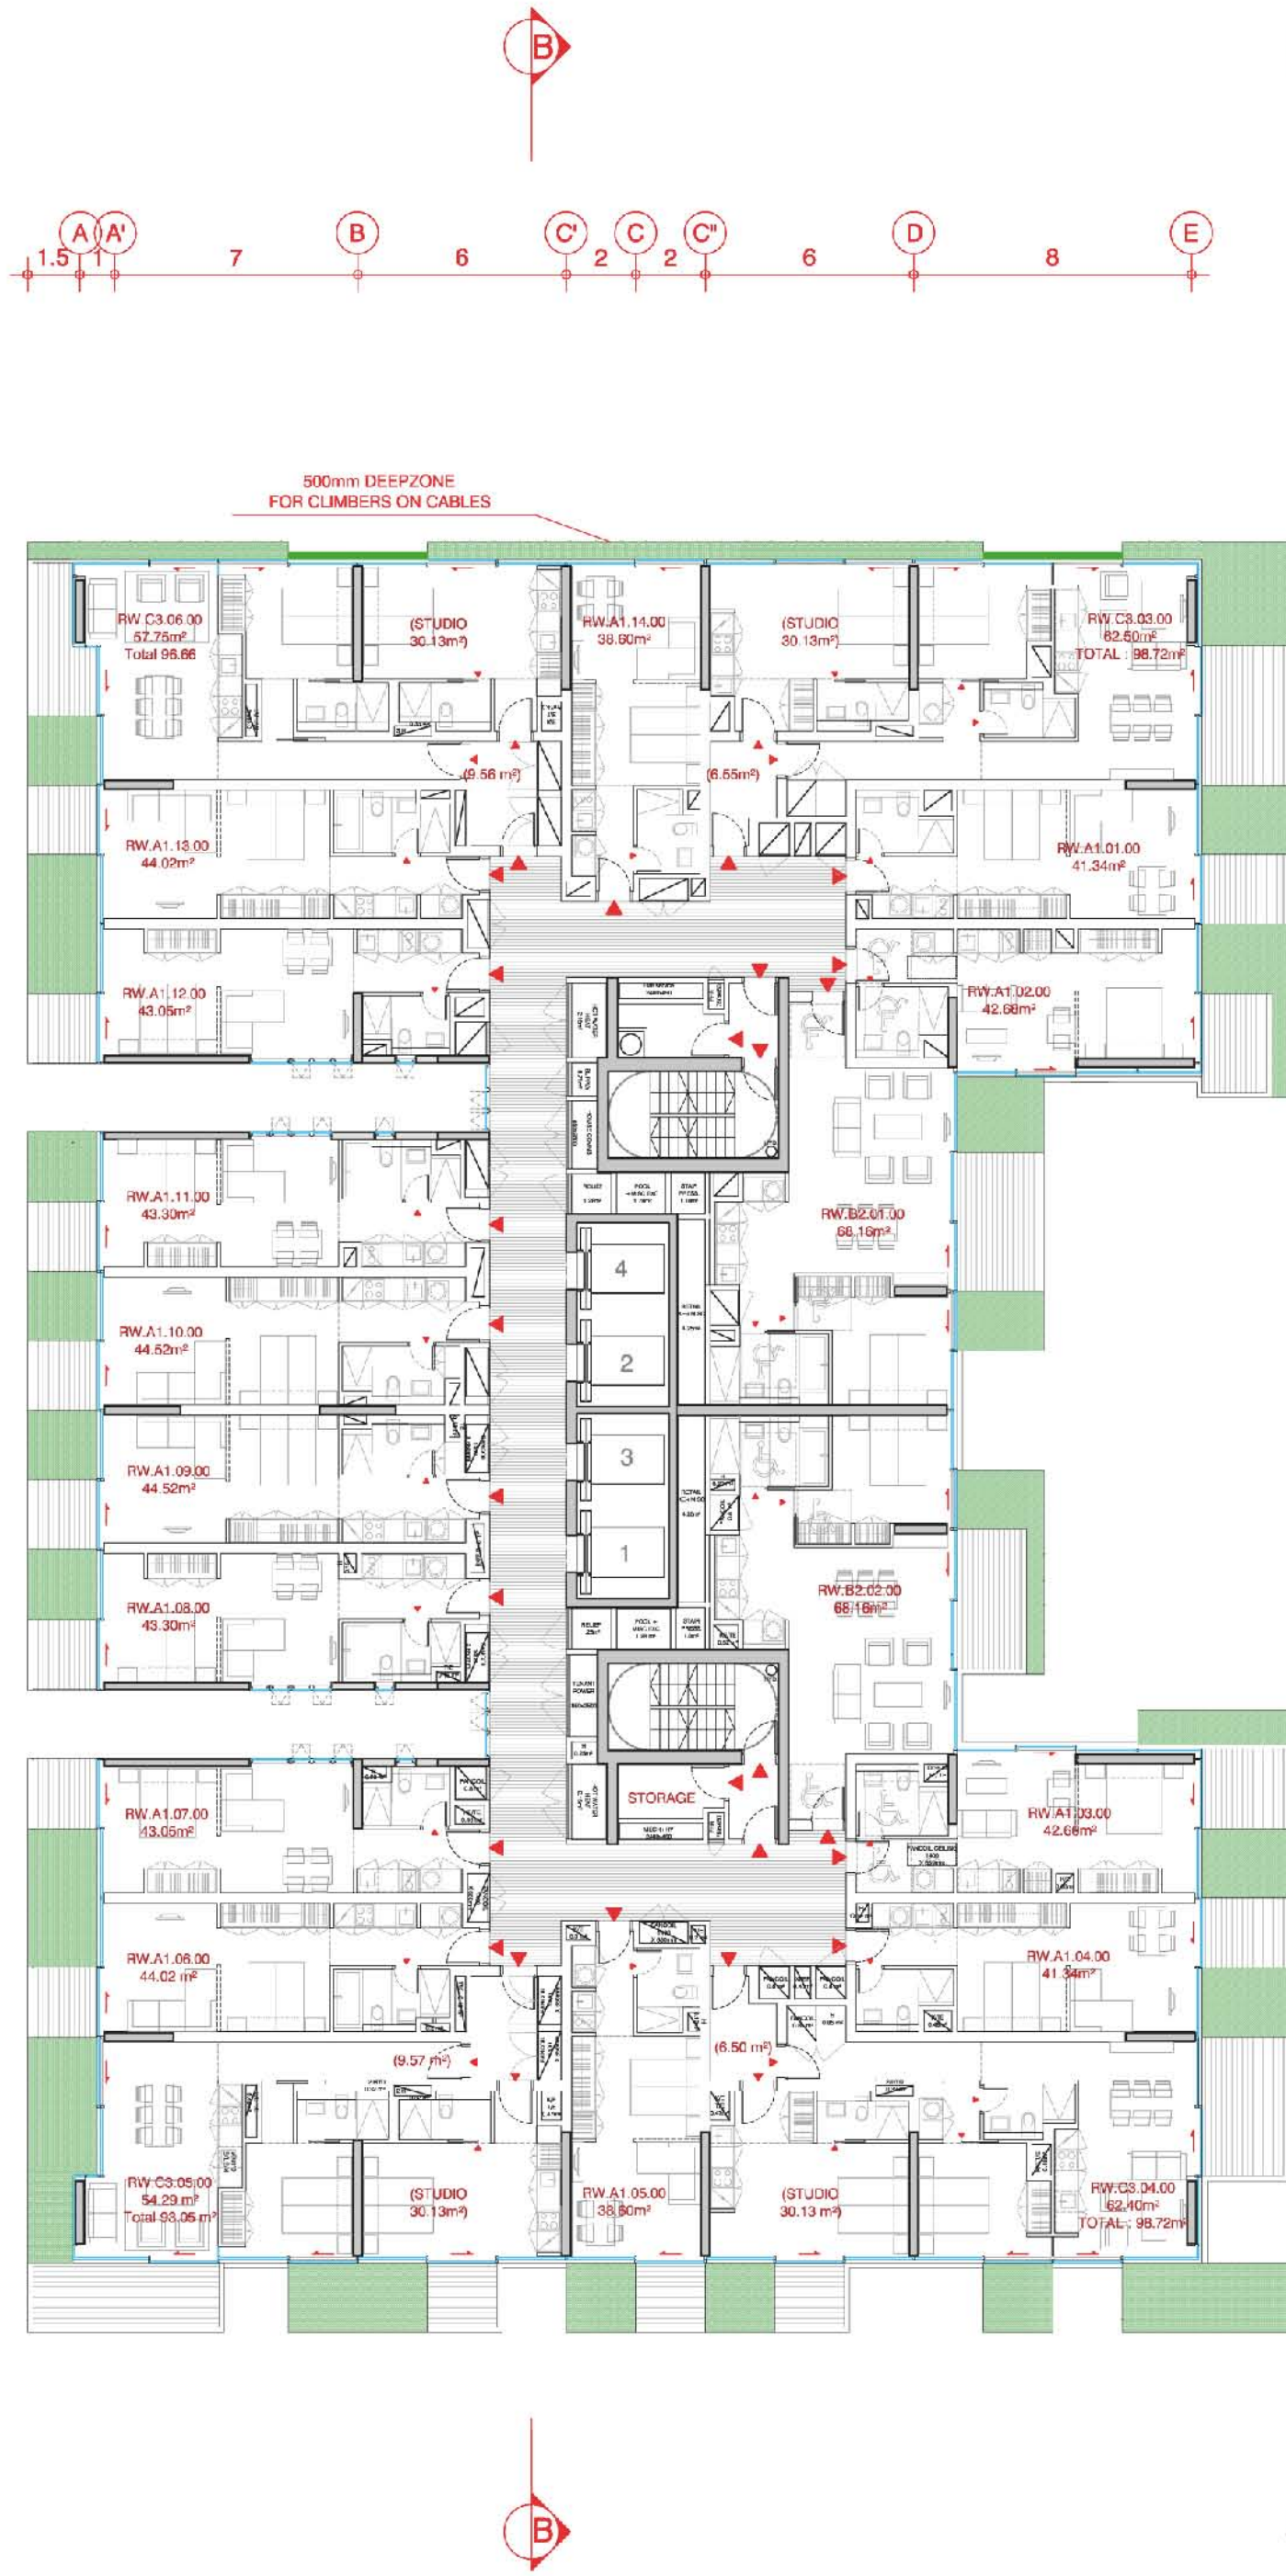

GENERAL NOTES
- Do not scale from drawings
- Dimensions are given in meters unless otherwise stated
- All dimensions are to the center of the element unless otherwise stated
- All dimensions are to the center of the element unless otherwise stated
- All dimensions are to the center of the element unless otherwise stated

REV	DESCRIPTION	DATE
13	PLANNING APPLICATION	2009/09
11	PLANNING APPLICATION	2009/09
10	PLANNING APPLICATION	2009/09
09	FOR INFORMATION	23/08/09
08	FOR INFORMATION	08/08/09
07	FOR INFORMATION	03/08/09
06	FOR INFORMATION	20/07/09
05	FOR INFORMATION	20/07/09
04	FOR INFORMATION	19/12/08
03	FOR INFORMATION	17/11/08
02	FOR INFORMATION	13/11/08
01	FOR INFORMATION	09/11/08
00	FOR INFORMATION	19/11/08

FRASERS PROPERTY
L11, 488 Kent Street
Sydney, NSW 2000
T: 61 2 8522 8800 F: 61 2 8525 8801

ARCHITECT
Ateliers Jean Nouvel
10 rue d'Angoulême
75011 Paris / France
T: 33 1 49 28 85 83 F: 33 1 49 14 81 10






BLINDART ARCHITECT
JOHNSON PILTON WALKER
L10 Plaza Building Australia Square
65 Pitt Street
Sydney, NSW 2000
T: 61 2 9295 5903 F: 61 2 9295 5909

PROJECT
FRASERS BROADWAY
BLOCK 2

STAGE PROJECT APPLICATION

TITLE
EAST & WEST TOWERS
LEVEL 7
FLOOR PLAN
44.90m AHD

PROJECT NUMBER 715	SCALE 1:200	REVISION A1
DESIGNED NUMBER PA-A-2009	DATE 09/09/09	ISSUED 12

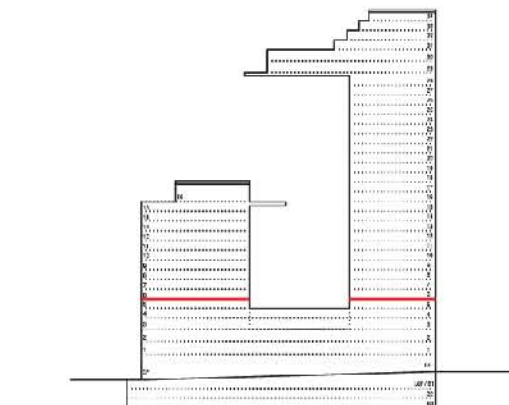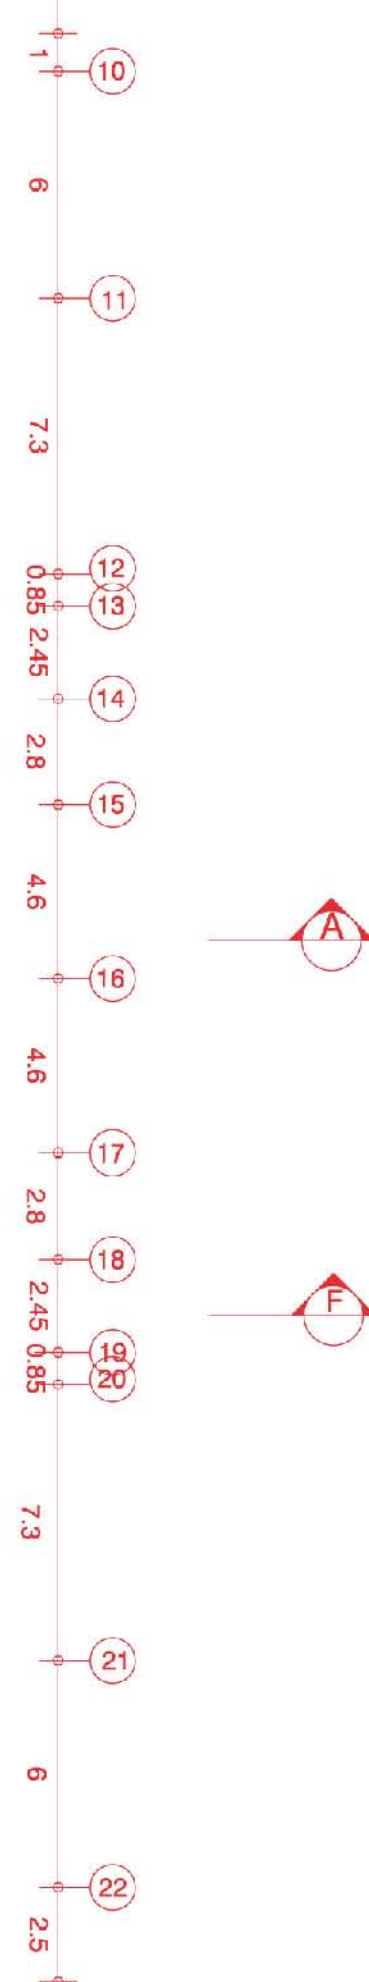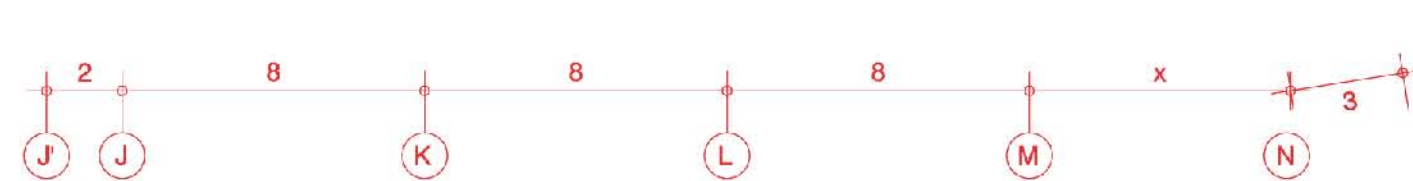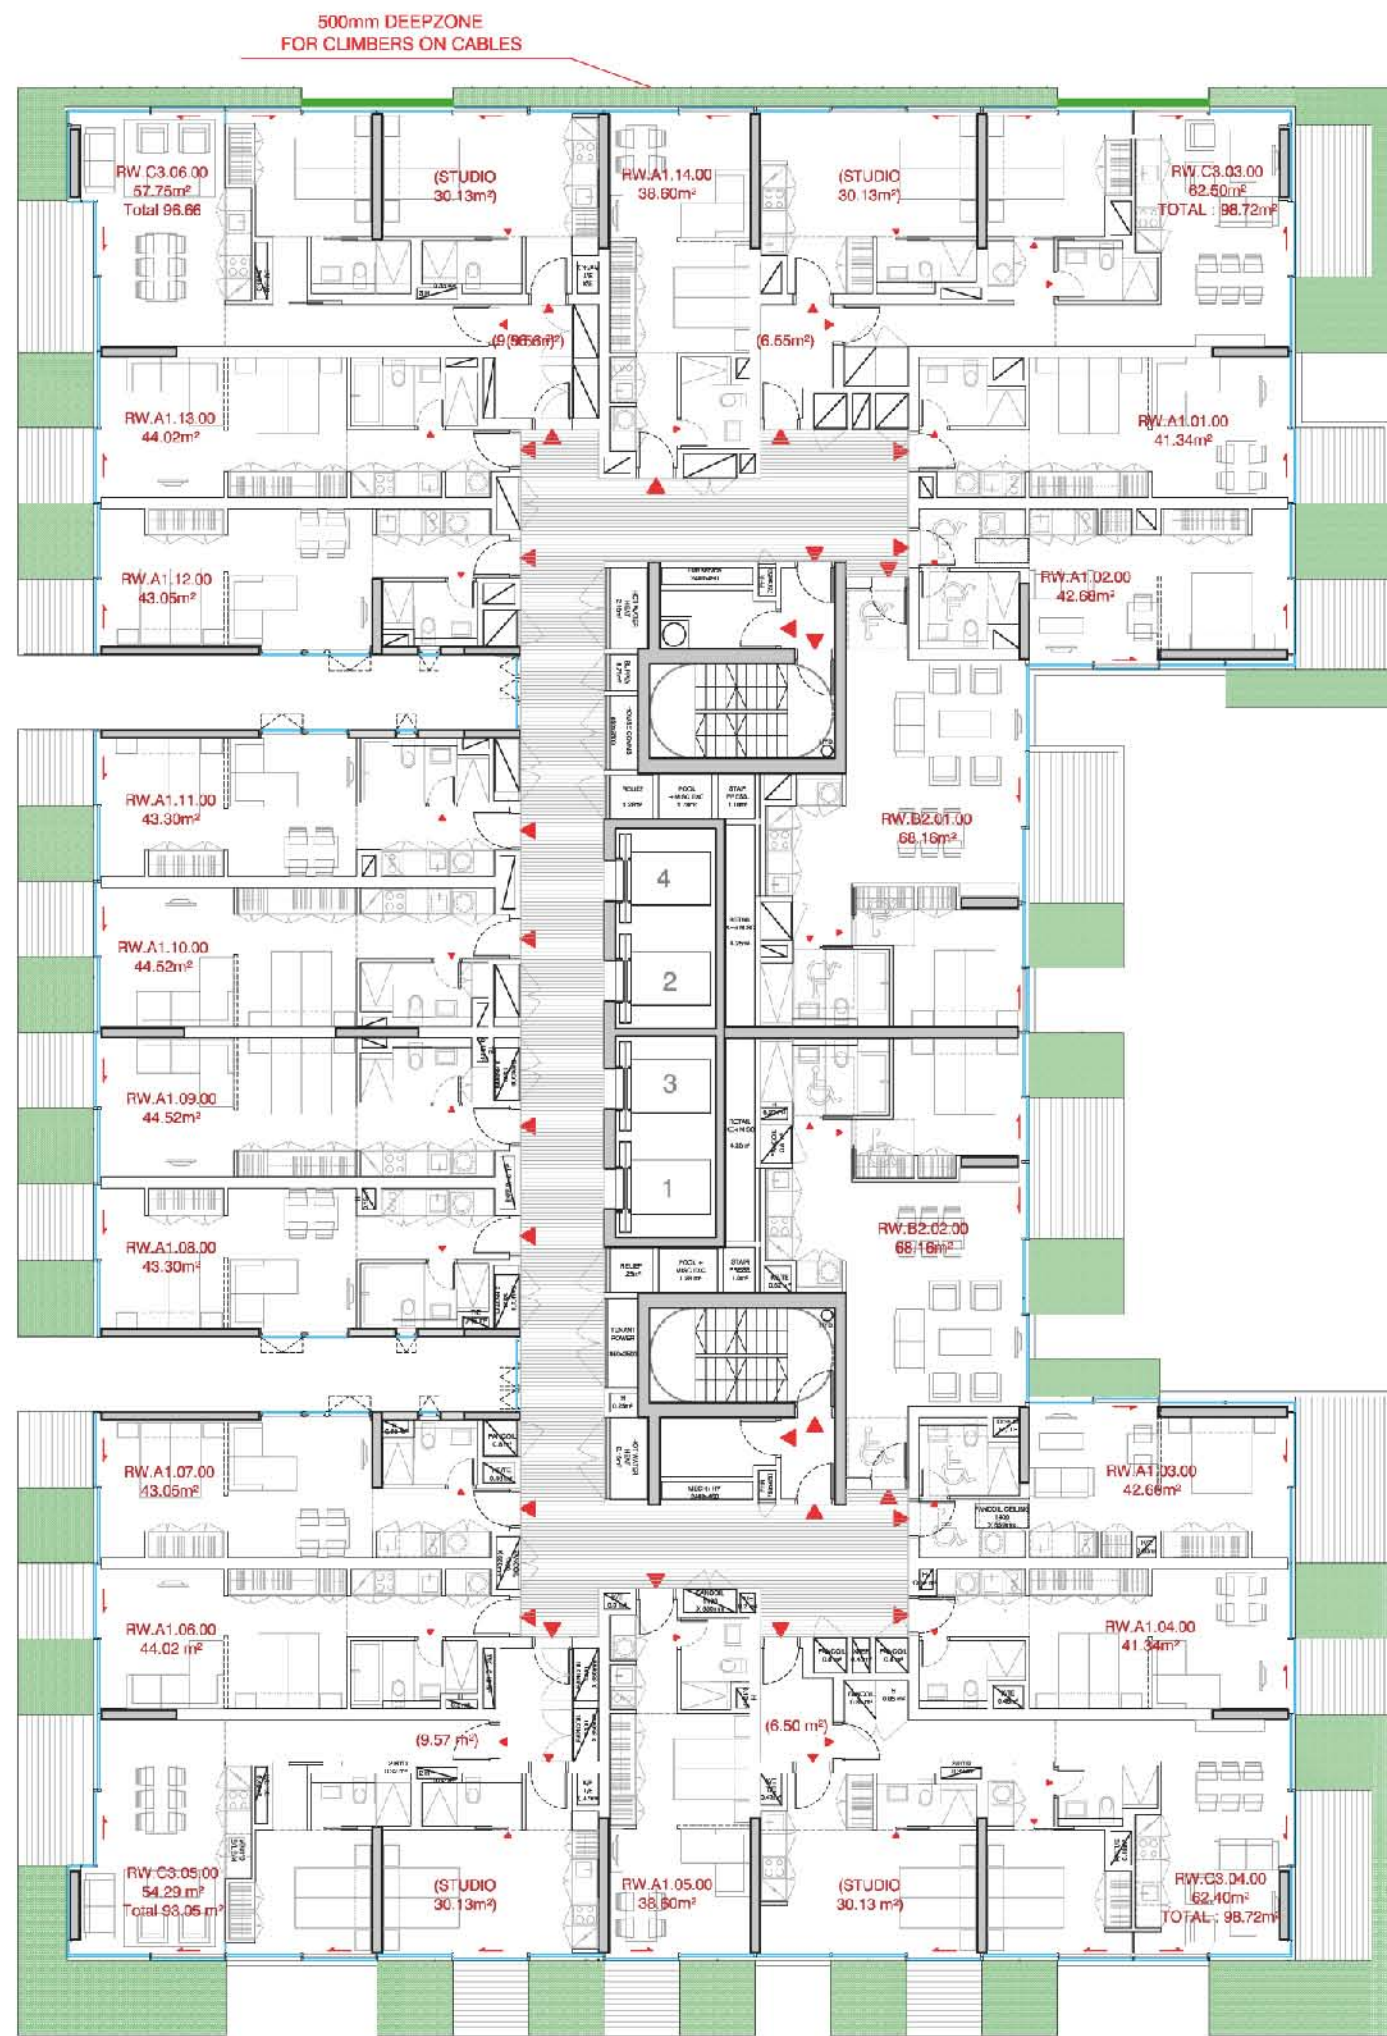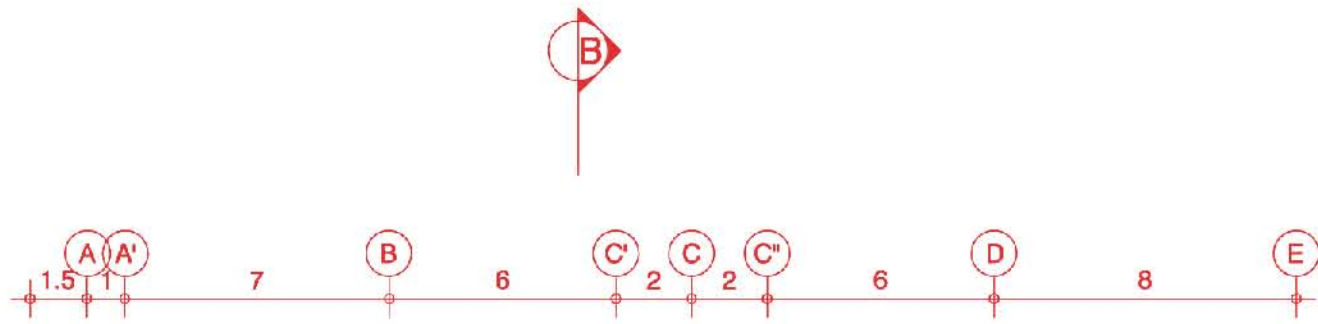

GENERAL NOTES
- Do not scale from drawings
- Dimensions are given in millimetres unless otherwise stated
- All dimensions are to the centre of the element unless otherwise stated
- All dimensions are to the face of the element unless otherwise stated
- All dimensions are to the face of the element unless otherwise stated

REV

13	PLANNING APPLICATION	2005/03
11	PLANNING APPLICATION	2005/03
10	PLANNING APPLICATION	2005/03
09	FOR INFORMATION	23/05/03
08	FOR INFORMATION	08/05/03
07	FOR INFORMATION	03/05/03
06	FOR INFORMATION	20/05/03
05	FOR INFORMATION	20/05/03
04	FOR INFORMATION	19/12/02
03	FOR INFORMATION	17/11/02
02	FOR INFORMATION	13/11/02
01	FOR INFORMATION	09/11/02

REV: REVISION FOR ISSUE

DATE

FRASERS PROPERTY
L11, 488 Kent Street
Sydney, NSW 2000
T: 61 2 8522 8800 F: 61 2 8525 8801

Ateliers Jean Nouvel
10 rue d'Angoulême
75011 Paris / France
T: 33 1 49 25 85 83 F: 33 1 49 14 81 10



JOHNSON PILTON WALKER
L10 Plaza Building Australia Square
65 Pitt Street
Sydney, NSW 2000
T: 61 2 9236 5903 F: 61 2 9256 5909

FRASERS BROADWAY
BLOCK 2

PROJECT APPLICATION

EAST & WEST TOWERS
LEVEL 8
FLOOR PLAN
47.95m AHD

PROJECT NUMBER	SCALE	REVISION
715	1:200	A1
DESIGNED NUMBER	DATE	ISSUED
PA-A-2010	09/09/09	12

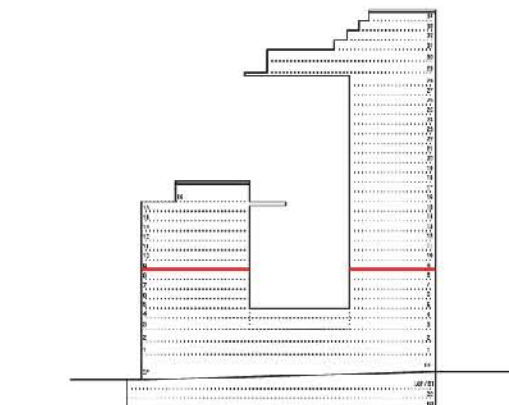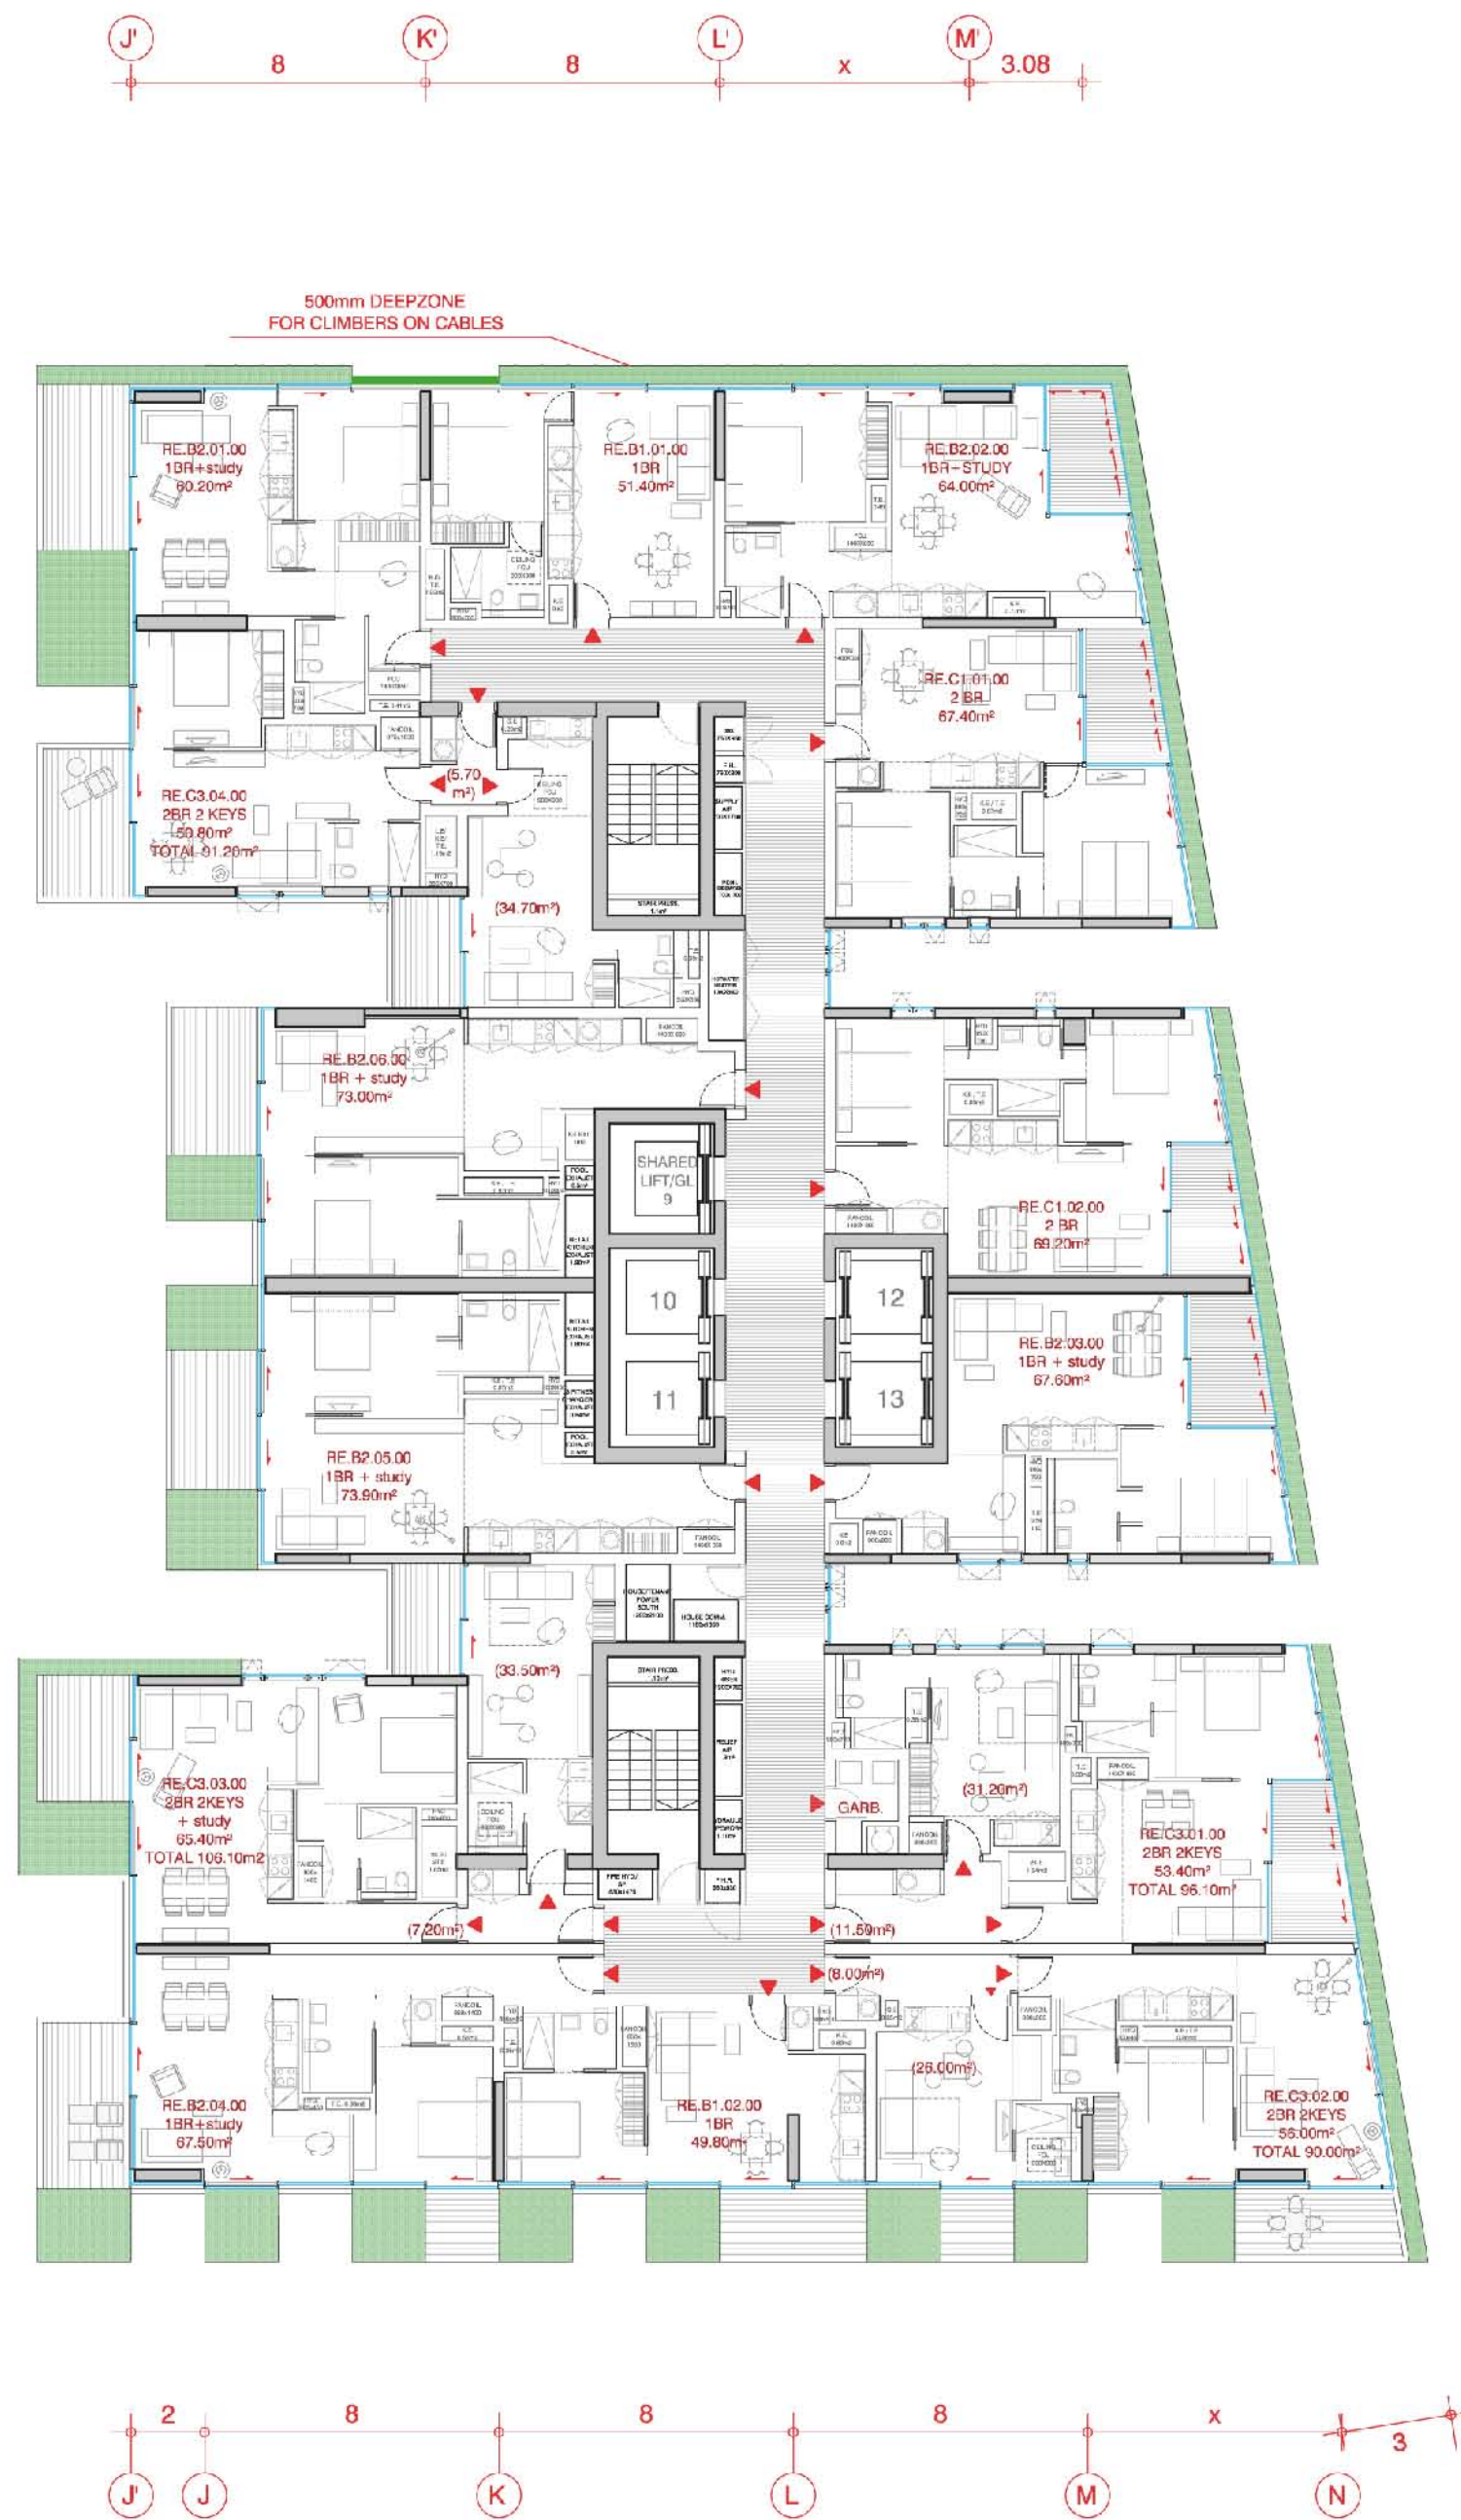

GENERAL NOTES
- Do not scale from drawings
- Dimensions are given in millimetres unless otherwise stated
- All dimensions are to the centre of the element unless otherwise stated
- All dimensions are to the face of the element unless otherwise stated
- All dimensions are to the face of the element unless otherwise stated

REV

REV	DESCRIPTION	DATE
13	PLANNING APPLICATION	09/09/09
11	PLANNING APPLICATION	09/09/09
10	PLANNING APPLICATION	09/09/09
FRASERS PROPERTY
L11, 488 Kent Street
Sydney, NSW 2000
T: 61 2 8522 8800 F: 61 2 8522 8801

ARCHITECT
Ateliers Jean Nouvel
10 rue d'Angoulême
75011 Paris / France
T: 33 1 49 28 85 83 F: 33 1 49 14 81 10

STRUCTURAL ARCHITECT
JOHNSON PILTON WALKER
L10 Plaza Building Australia Square
65 Pitt Street
Sydney, NSW 2000
T: 61 2 9236 5903 F: 61 2 9236 5909

PROJECT
FRASERS BROADWAY
BLOCK 2

STAGE PROJECT APPLICATION

TITLE

EAST & WEST TOWERS
LEVEL 9
FLOOR PLAN
51.00m AHD

PROJECT NUMBER	SCALE	REVISION
715	1:200	A1
DESIGNED NUMBER	DATE	ISSUED
PA-A-2011	09/09/09	12