
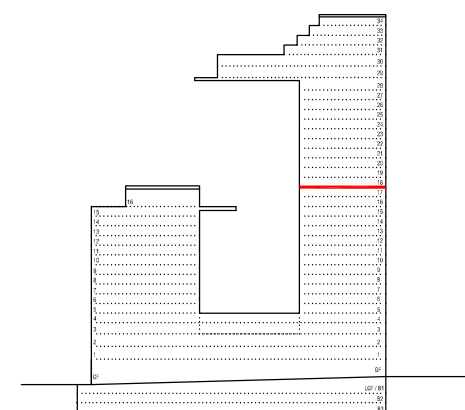


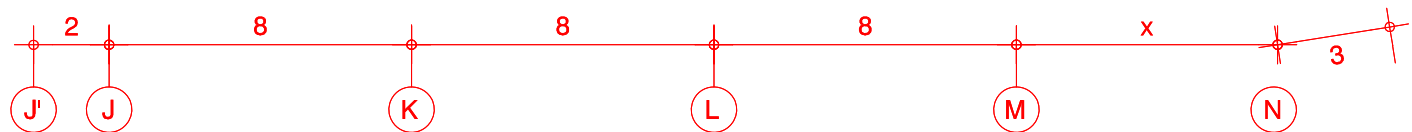

GENERAL NOTES

- Do not scale from drawings
- To be read in conjunction with all other Consultants drawing
- Adilens Jean Nouvel should be notified of any discrepancies
- Copyrights on these drawings retained by the Architect
- All positions of vegetation on the facades are indicative.

11	PLANNING APPLICATION	30/07/09
10	PLANNING APPLICATION	30/05/09
09	FOR INFORMATION	23/05/09
08	FOR INFORMATION	08/05/09
07	FOR INFORMATION	02/03/09
06	FOR INFORMATION	30/01/09
05	FOR INFORMATION	23/01/09
04	FOR INFORMATION	19/12/08
03	FOR INFORMATION	11/12/08
02	FOR INFORMATION	08/12/08
01	FOR INFORMATION	28/11/08
00	FOR INFORMATION	19/11/08

CLIENT

FRASERS PROPERTY
L11, 488 Kent Street
Sydney, NSW 2000
T: 61 2 8823 8800 F: 61 2 8823 8801

ARCHITECT
Ateliers Jean Nouvel
10 cité d'Angoulême
75011 Paris / France
T: 33 1 49 23 83 83 F: 33 1 49 14 81 10

DELIVERY ARCHITECT

JOHNSON PILTON WALKER



L10 Plaza Building Australia Square
95 Pitt Street
Sydney, NSW 2000
T: 61 2 9259 5900 F: 61 2 9259 5999

FRASERS BROADWAY
BLOCK 2

STAGE	PROJECT APPLICATION
-------	---------------------

EAST & WEST TOWERS
LEVEL 18
FLOOR PLAN
79.5/78.45m AHD

PROJECT NUMBER 715	SCALE 1:200	FORMAT A1
DRAWING NUMBER PA-A-2020	DATE 30/07/09	REVISION 11

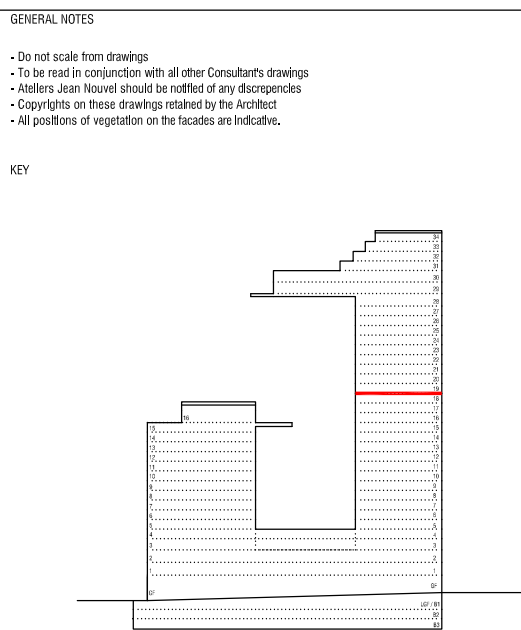 

REV.	REASON FOR ISSUE	DATE
11	PLANNING APPLICATION	30/07/09
10	PLANNING APPLICATION	30/07/09
09	FOR INFORMATION	23/06/09
08	FOR INFORMATION	08/03/09
07	FOR INFORMATION	03/03/09
06	FOR INFORMATION	30/01/09
05	FOR INFORMATION	23/01/09
04	FOR INFORMATION	19/12/08
03	FOR INFORMATION	11/12/08
02	FOR INFORMATION	09/12/08
01	FOR INFORMATION	28/11/08
00	FOR INFORMATION	19/11/08

CLIENT

FRASERS PROPERTY
L11, 488 Kent Street
Sydney, NSW 2000
T: 61 2 8823 8800 F: 61 2 8823 8801

ARCHITECT

Ateliers Jean Nouvel
10 rue d'Angoulême
75011 Paris / France
T: 33 1 49 23 83 83 F: 33 1 49 14 81 10

DELIVERY ARCHITECT

JOHNSON PILTON WALKER
L10 Plaza Building Australia Square
95 Pitt Street
Sydney, NSW 2000
T: 61 2 9259 5900 F: 61 2 9259 5999

PROJECT

FRASERS BROADWAY
BLOCK 2

STAGE PROJECT APPLICATION

TITLE

EAST & WEST TOWERS
LEVEL 19
FLOOR PLAN
81.50m AHD

PROJECT NUMBER	SCALE	FORMAT
715	1:200	A1
DRAWING NUMBER	DATE	REVISION
PA-A-2021	30/07/09	11