


[illegible]

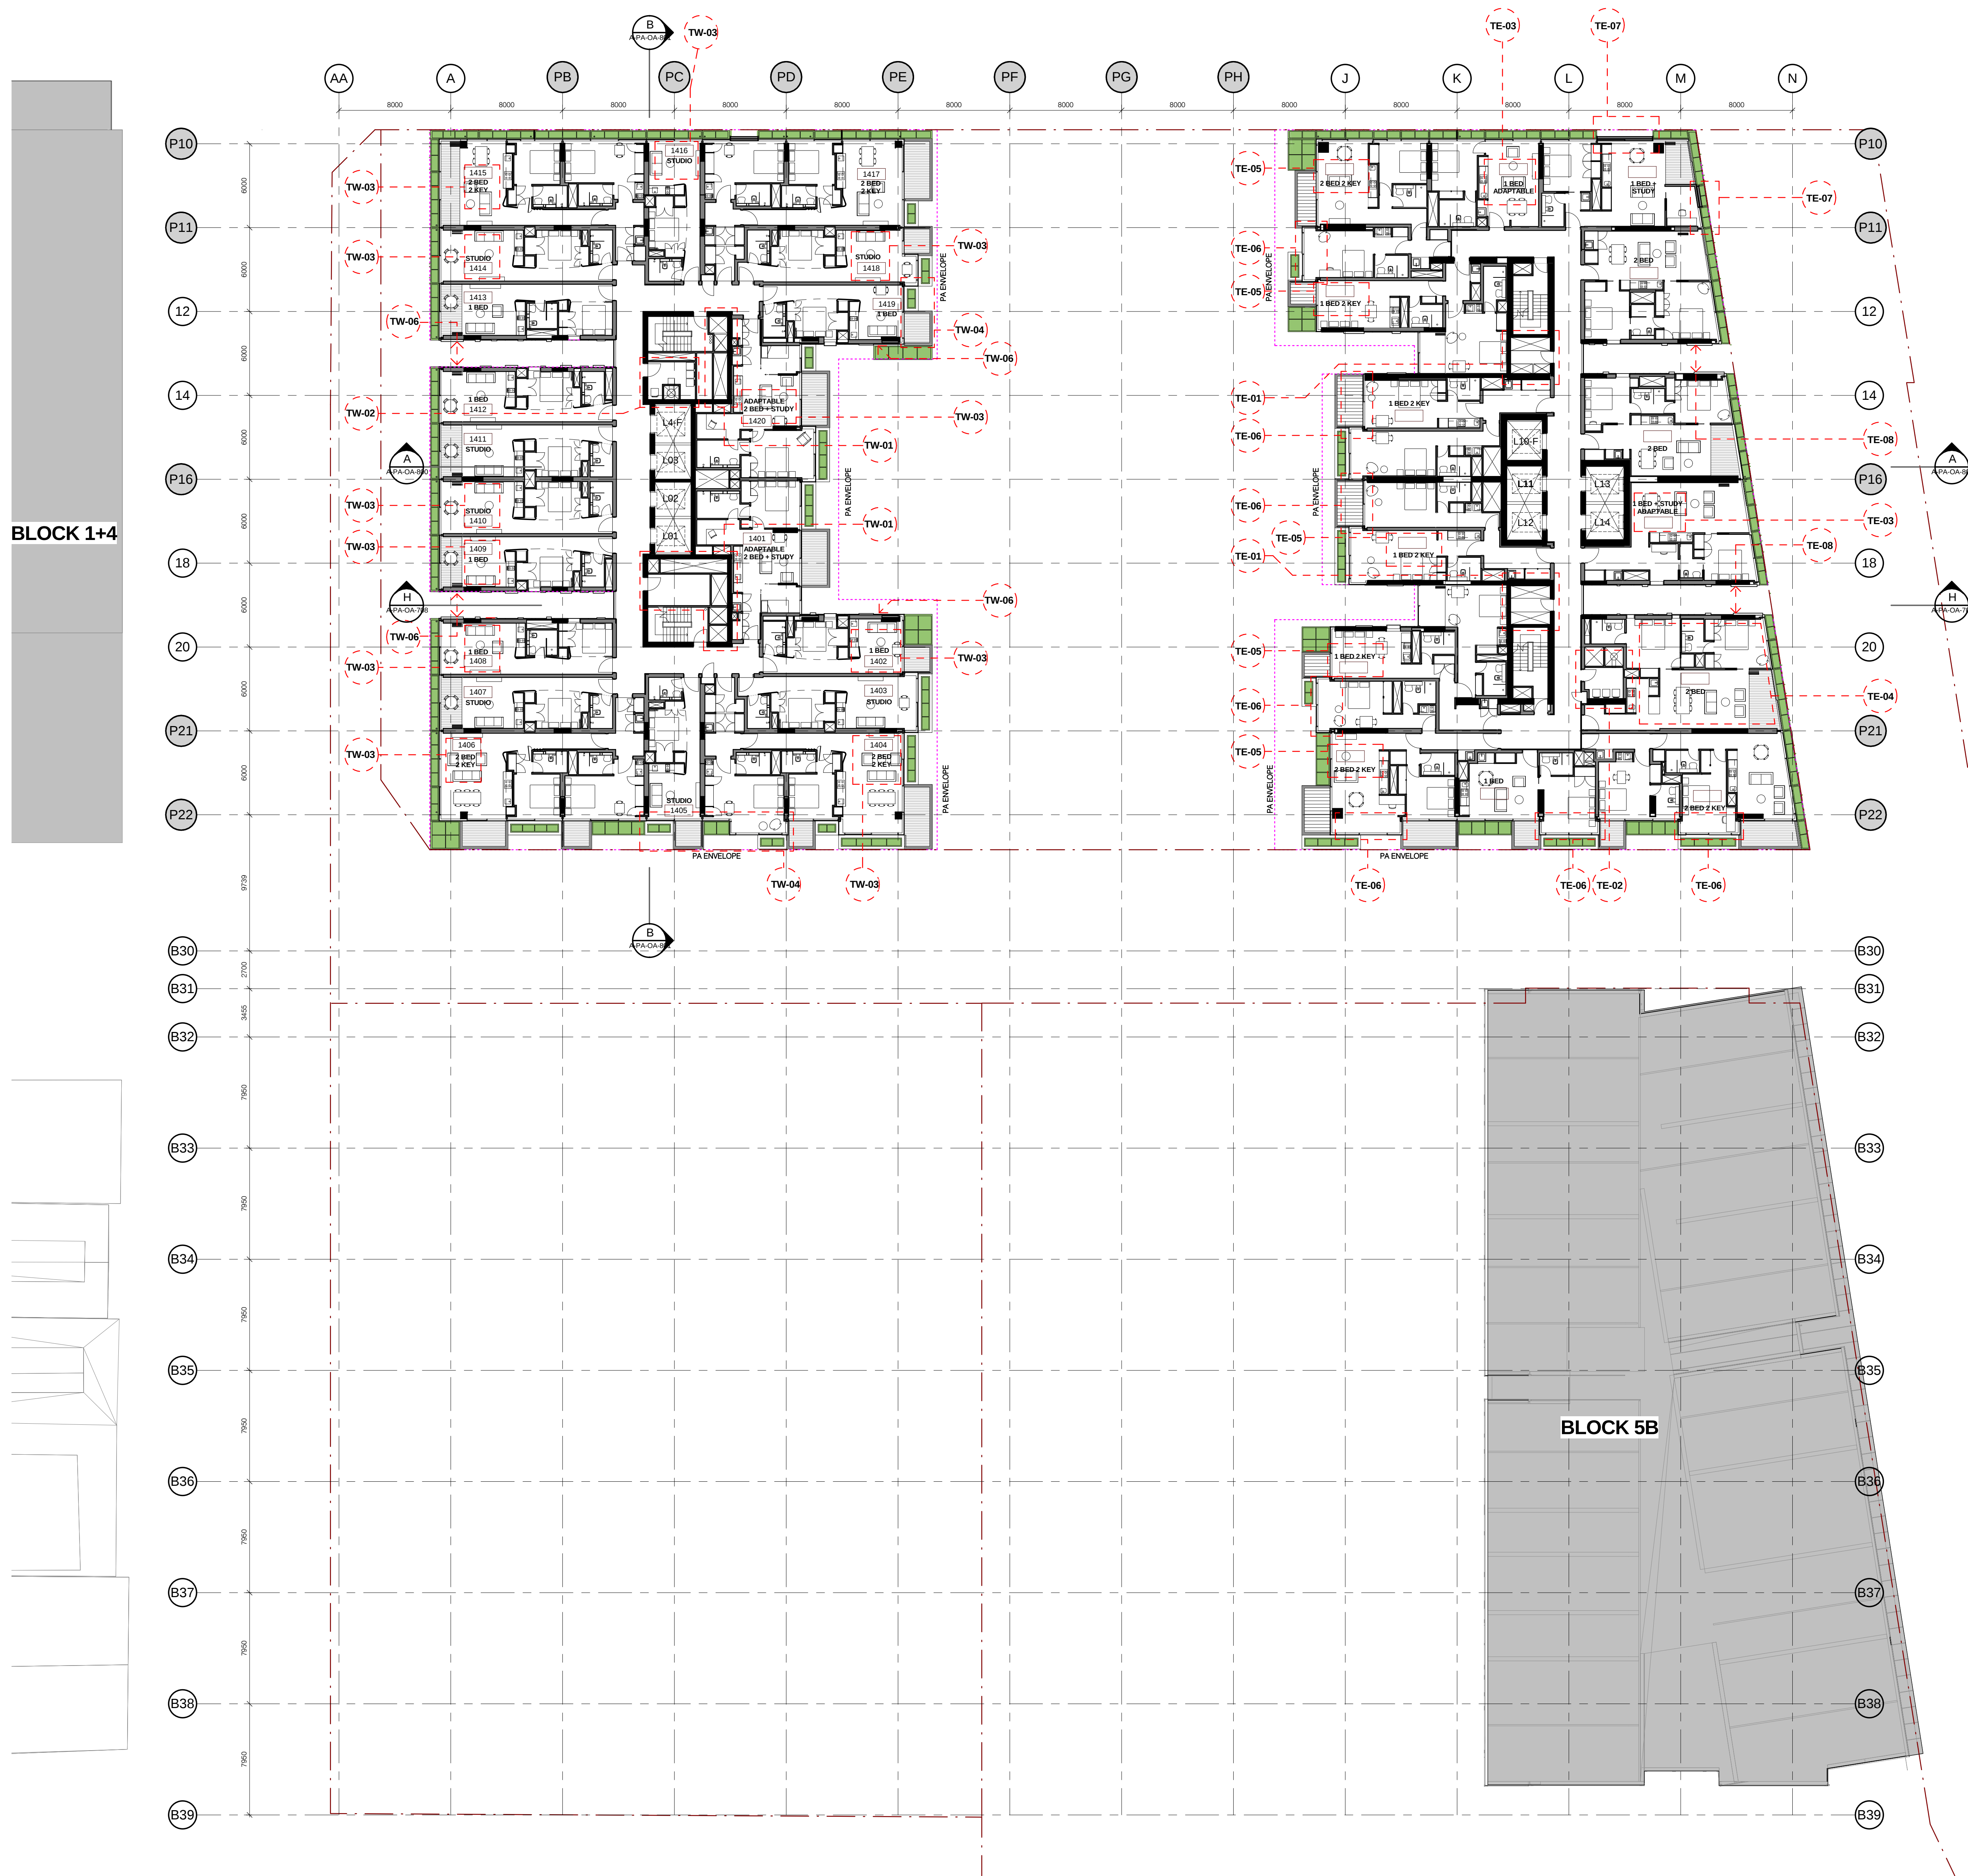

Do not scale from drawings.
Verify all dimensions on site before commencing work.
Copying or reproduction of this drawing is strictly prohibited without the consent of Freddie Thorp & Walker Pitt.
The Architect shall not be liable for any loss or claims whatsoever arising from or in respect of any errors, omissions or resulting from any loss or claims transferred from the computer systems of the Architect to systems of the Client or other Consultants.
The recipient of the data shall be responsible for checking accuracy and completeness of data received.
Any use of the electronic data in part or whole shall be at the users risk.


No:	Amendment:	Chk:	Date:
A	AMENDED PLANNING APPLICATION	MD	24.09.10
B	AMENDED PLANNING APPLICATION	MD	01.10.10
C	AMENDED PLANNING APPLICATION	MD	15.10.10
D	AMENDED PLANNING APPLICATION	MD	26.10.10
E	AMENDED PLANNING APPLICATION	MD	10.11.10

Approvals	By:	Date:
Consultant Approval:		

Client Approval:	
------------------	--

Contractor Approval:	
----------------------	--

Key Plan:

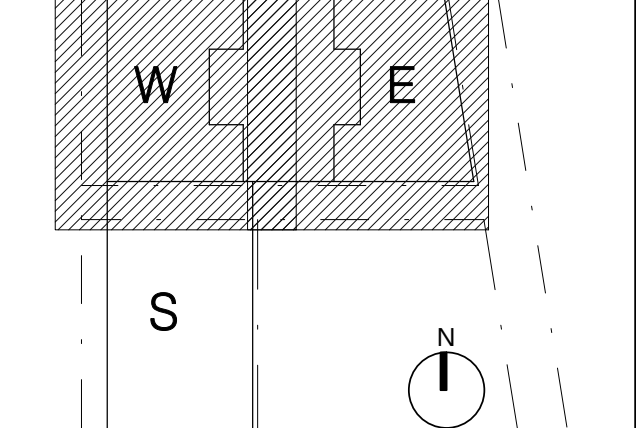

Client:

FRASERS PROPERTY

L11, 488 KENT ST.
SYDNEY
NSW 2000
Tel. 61 2 8823 8800
Fax. 61 2 8823 8801

Lead Architect:
Ateliers Jean Nouvel
10 cité d'Angoulême
75011 Paris / France
T: 33 1 49 23 83 83 F: 33 1 49 14 81 10

Local Collaborating Architect:

PTW Architects
Level 17, 9 Castlereagh St
Sydney NSW Australia 2000

PTW

T +612 9232 5877
F +612 9221 4139

NSW Nominated Architects
A Anderson AO Architects No. 2022
J Blomgren Architects No. 2916
D Jones Architects No. 4778
A Rossi Architects No. 2257
S Stanton Architects No. 6599

A Thorp Architects No. 5047

Consultant:

Contractor:

Project:

ONE CENTRAL PARK

Title:
LEVEL 14 - OVERALL FLOOR PLAN
EAST AND WEST TOWERS

1	2	5	10	15m
Scale: 1 : 200 @B1		Plot Date: 9/11/2010 2:20:25 PM		Job No: 209.065

Dwg No:	Revision:
A-PA-OA-064	E

Status: **AMENDED PLANNING APPLICATION**

BLOCK 1+4

BLOCK 5B

Do not scale from drawings.
This drawing is for information only and is not to be used for construction purposes.
The architect shall not be liable for any loss or damage whatsoever arising from or in respect of any errors, omissions or misstatements in this drawing.
The architect shall not be responsible for any loss or damage whatsoever arising from or in respect of any errors, omissions or misstatements in this drawing.
Any use of the electronic data in past or future shall be at the user's risk.
The client shall not be responsible for any loss or damage whatsoever arising from or in respect of any errors, omissions or misstatements in this drawing.
The client shall not be responsible for any loss or damage whatsoever arising from or in respect of any errors, omissions or misstatements in this drawing.

No: Amendment

Chk: Date

A AMENDED PLANNING APPLICATION MD 24.09.10

B AMENDED PLANNING APPLICATION MD 01.10.10

C AMENDED PLANNING APPLICATION MD 15.10.10

D AMENDED PLANNING APPLICATION MD 26.10.10

E AMENDED PLANNING APPLICATION MD 10.11.10

Approvals

By:

Date:

Consultant

Approvals

By:

Date:

Client

Approvals

By:

Date:

Contractor

Approvals

By:

Date:

Key Plan:

W

E

S

N

Client:

FRASERS PROPERTY

L11, 488 KENT ST.
SYDNEY
NSW 2000
Tel. 61 2 8823 8800
Fax. 61 2 8823 9801

Lead Architect:

Ateliers Jean Nouvel

10 cité d'Angoulême
75011 Paris / France
T: 33 1 49 23 83 83 F: 33 1 49 14 81 10

Local Collaborating Architect:

PTW Architects

Level 17, 9 Castlereagh St
Sydney NSW Australia 2000

NSW Notified Architects
A Architects No. 2822
J Blum Architects No. 2016
D Jones Architects No. 4778
A Hodge Architects No. 2039
S Senior Architects No. 6999
A Thompson Architects No. 5907

PTW

T +612 9232 5877
F +612 9221 4139

Consultant:

Contractor:

Project:

ONE CENTRAL PARK

Title:

LEVEL 15 - OVERALL FLOOR PLAN
EAST AND WEST TOWERS

0 1 2 5 10 15m

Scale:

1 : 200 @B1

Plot Date:

9/11/2010 2:21:01 PM

Job No:

209.065

Dwg No:

A-PA-OA-065

Revision:

E

Status:

AMENDED PLANNING APPLICATION

BLOCK 1+4

BLOCK 5B

Do not scale from drawings.
Level 16 is shown on the plan corresponding with the floor plan.
Copying or reproduction of this drawing is strictly prohibited without the consent of Pwter Thompson Architects.
The drawings shall be the property of Pwter Thompson Architects and shall remain the property of Pwter Thompson Architects.
The drawings shall be the property of Pwter Thompson Architects and shall remain the property of Pwter Thompson Architects.
Any use of the drawings in part or whole shall be at the user's risk.
The CAD files and their contents are solely the responsibility of the Project Manager and shall remain the property of Pwter Thompson Architects.

No.	Amendment	Chk.	Date
A	AMENDED PLANNING APPLICATION	MD	24.09.10
B	AMENDED PLANNING APPLICATION	MD	01.10.10
C	AMENDED PLANNING APPLICATION	MD	15.10.10
D	AMENDED PLANNING APPLICATION	MD	26.10.10
E	AMENDED PLANNING APPLICATION	MD	10.11.10


Approvals By: Date:

Consultant Approval:

Client Approval:

Contractor Approval:

Key Plan:

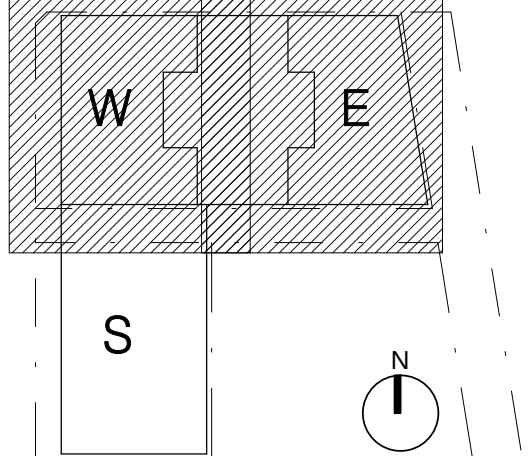

Client:
FRASERS PROPERTY
L11, 488 KENT ST.
SYDNEY
NSW 2000
Tel. 61 2 8823 8800
Fax. 61 2 8823 9801

Lead Architect:
Ateliers Jean Nouvel
10 cité d'Angoulême
75011 Paris / France
T: 33 1 49 23 83 83 F: 33 1 49 14 81 10

Local Collaborating Architect:
PTW Architects
Level 17, 9 Castlereagh St
Sydney NSW Australia 2000
NSW Notified Architects
A Architects No. 2822
J Blum Architects No. 2816
D Jones Architects No. 4778
A Hodge Architects No. 2039
S Senior Architects No. 6999
A Thompson Architects No. 5907

PTW
T +612 9232 5877
F +612 9221 4139

Consultant:

Contractor:

Project:
ONE CENTRAL PARK


Title:
**LEVEL 16 - OVERALL FLOOR PLAN
EAST AND WEST TOWERS**

0 1 2 5 10 15m
Scale: 1 : 200 @B1 Plot Date: 9/11/2010 2:21:38 PM Job No: 209.065

Dwg No: A-PA-OA-066 Revision: E

Status:
AMENDED PLANNING APPLICATION

C:\Bent_Locaf\FEB_AmendedPA_Master_Corral.dwg

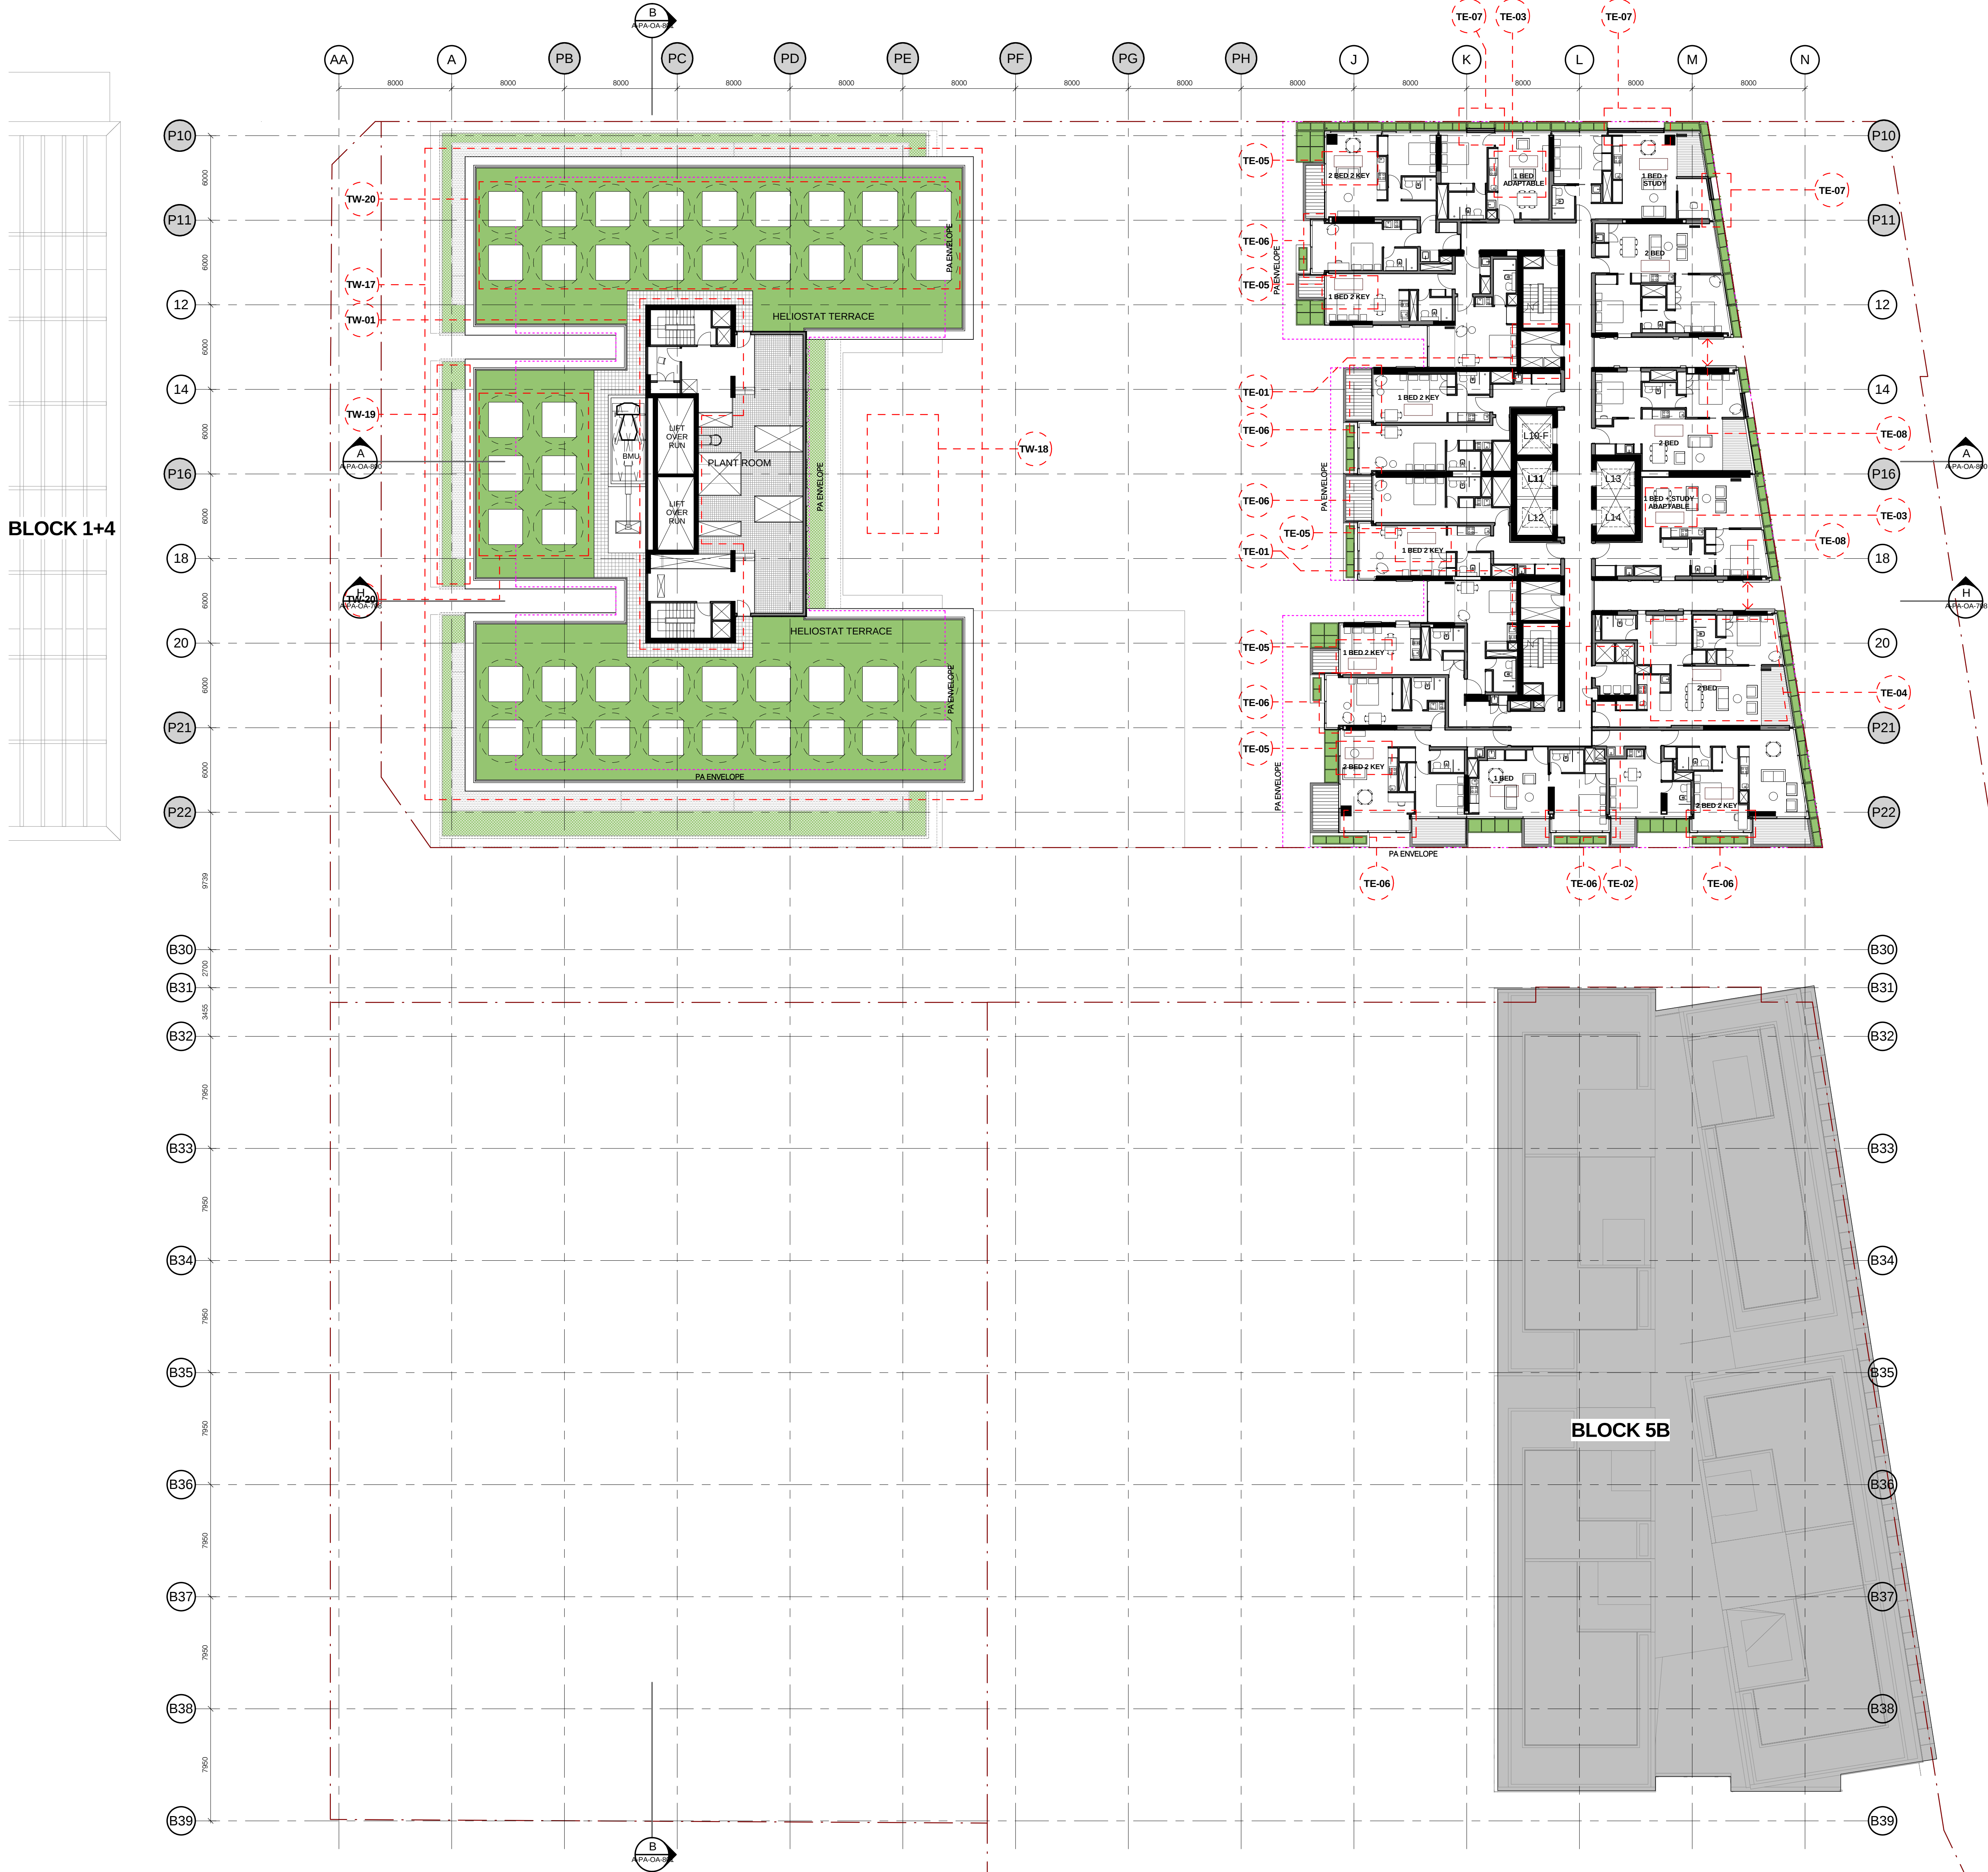

Do not scale from drawings.
Level 17 is shown on the plan concerning with.
Copying or reproduction of this drawing is strictly prohibited without the consent of Pwter Thompson Architects.
The architect shall not be liable for any loss or damage whatsoever arising from or in respect of any errors, omissions or inaccuracies in the drawings or any other documents prepared by the architect or its consultants.
The accuracy of the data and the information contained in the drawings is the responsibility of the client.
Any use of the drawings in any form or for any purpose other than that for which they were prepared is at the user's risk.
The CAD files and their contents are solely the responsibility of the client. The client shall be responsible for the accuracy of the data and the information contained in the drawings and for the use of the drawings in any form or for any purpose other than that for which they were prepared.

No.	Amendment	Chk.	Date
A	AMENDED PLANNING APPLICATION	MD	24.09.10
B	AMENDED PLANNING APPLICATION	MD	01.10.10
C	AMENDED PLANNING APPLICATION	MD	15.10.10
D	AMENDED PLANNING APPLICATION	MD	26.10.10
E	AMENDED PLANNING APPLICATION	MD	10.11.10

Approvals	By:	Date:
Consultant Approval:		
Client Approval:		
Contractor Approval:		

Key Plan:

Client:

FRASERS PROPERTY

L11, 488 KENT ST.
SYDNEY
NSW 2000
Tel. 61 2 8823 8800
Fax. 61 2 8823 9801

Lead Architect:

Ateliers Jean Nouvel

10 cité d'Angoulême
75011 Paris / France
T: 33 1 49 23 83 83 F: 33 1 49 14 81 10

Local Collaborating Architect:

PTW Architects

Level 17, 9 Castlereagh St
Sydney NSW Australia 2000

NSW Registered Architects:
A Architects No. 2822
J Blum Architects No. 2816
D Jones Architects No. 4778
S Jones Architects No. 4779
S Jones Architects No. 4780
A Thompson Architects No. 5047

T +612 9232 5877
F +612 9221 4139

Consultant:

Contractor:


Project:

ONE CENTRAL PARK

Title:


**LEVEL 17 - OVERALL FLOOR PLAN
EAST AND WEST TOWERS**

0	1	2	5	10	15m
Scale:	1 : 200	@B1	Plot Date:	9/11/2010 2:22:10 PM	Job No:
Dwg No:	A-PA-OA-067		Revision:	E	209.065
Status:	AMENDED PLANNING APPLICATION				

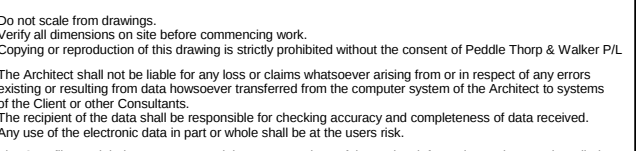

Approvals	By:	Date:
Consultant Approval:		
Client Approval:		
Contractor Approval:		

Key Plans

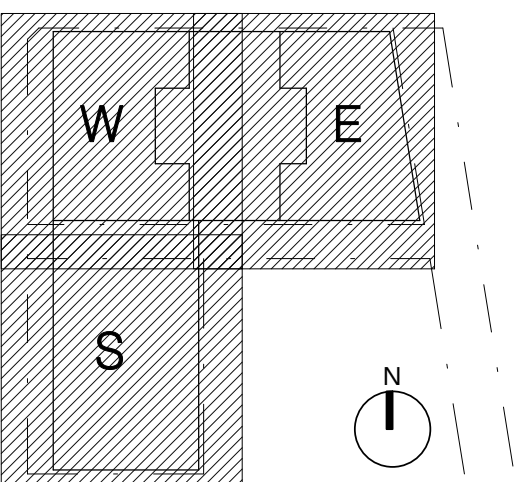

Client:

FRASERS PROPERTY

L11, 488 KENT ST.
SYDNEY
NSW 2000
Tel. 61 2 8823 8800
Fax. 61 2 8823 8801

Lead Architect

Ateliers Jean Nouve

10 cité d'Angoulême
75011 Paris / France
T: 33 1 49 23 83 83 F: 33 1 49 14 81 10

Local Collaborating Architect:

PTW Architects
Level 17, 9 Castlereagh St
Sydney NSW Australia 2000

NSW Nominated Architects
A Andersons AO Architects No. 2822
J Blimen Architects No. 3916
D Jones Architects No. 4778
A Rossi Architects No. 5057
S Stinton Architects No. 6569
A Thorp Architects No. 5047

PTW

T +612 9232 5877
F +612 9221 4139

TOTAL GELT 4165

Consultant

Contracto


Project

ONE CENTRAL PARK

Title: LEVEL 18 - OVERALL FLOOR PLAN
EAST AND WEST TOWERS

Dwg No: A-PA-OA-068 Revision: E

Status: **AMENDED PLANNING APPLICATION**

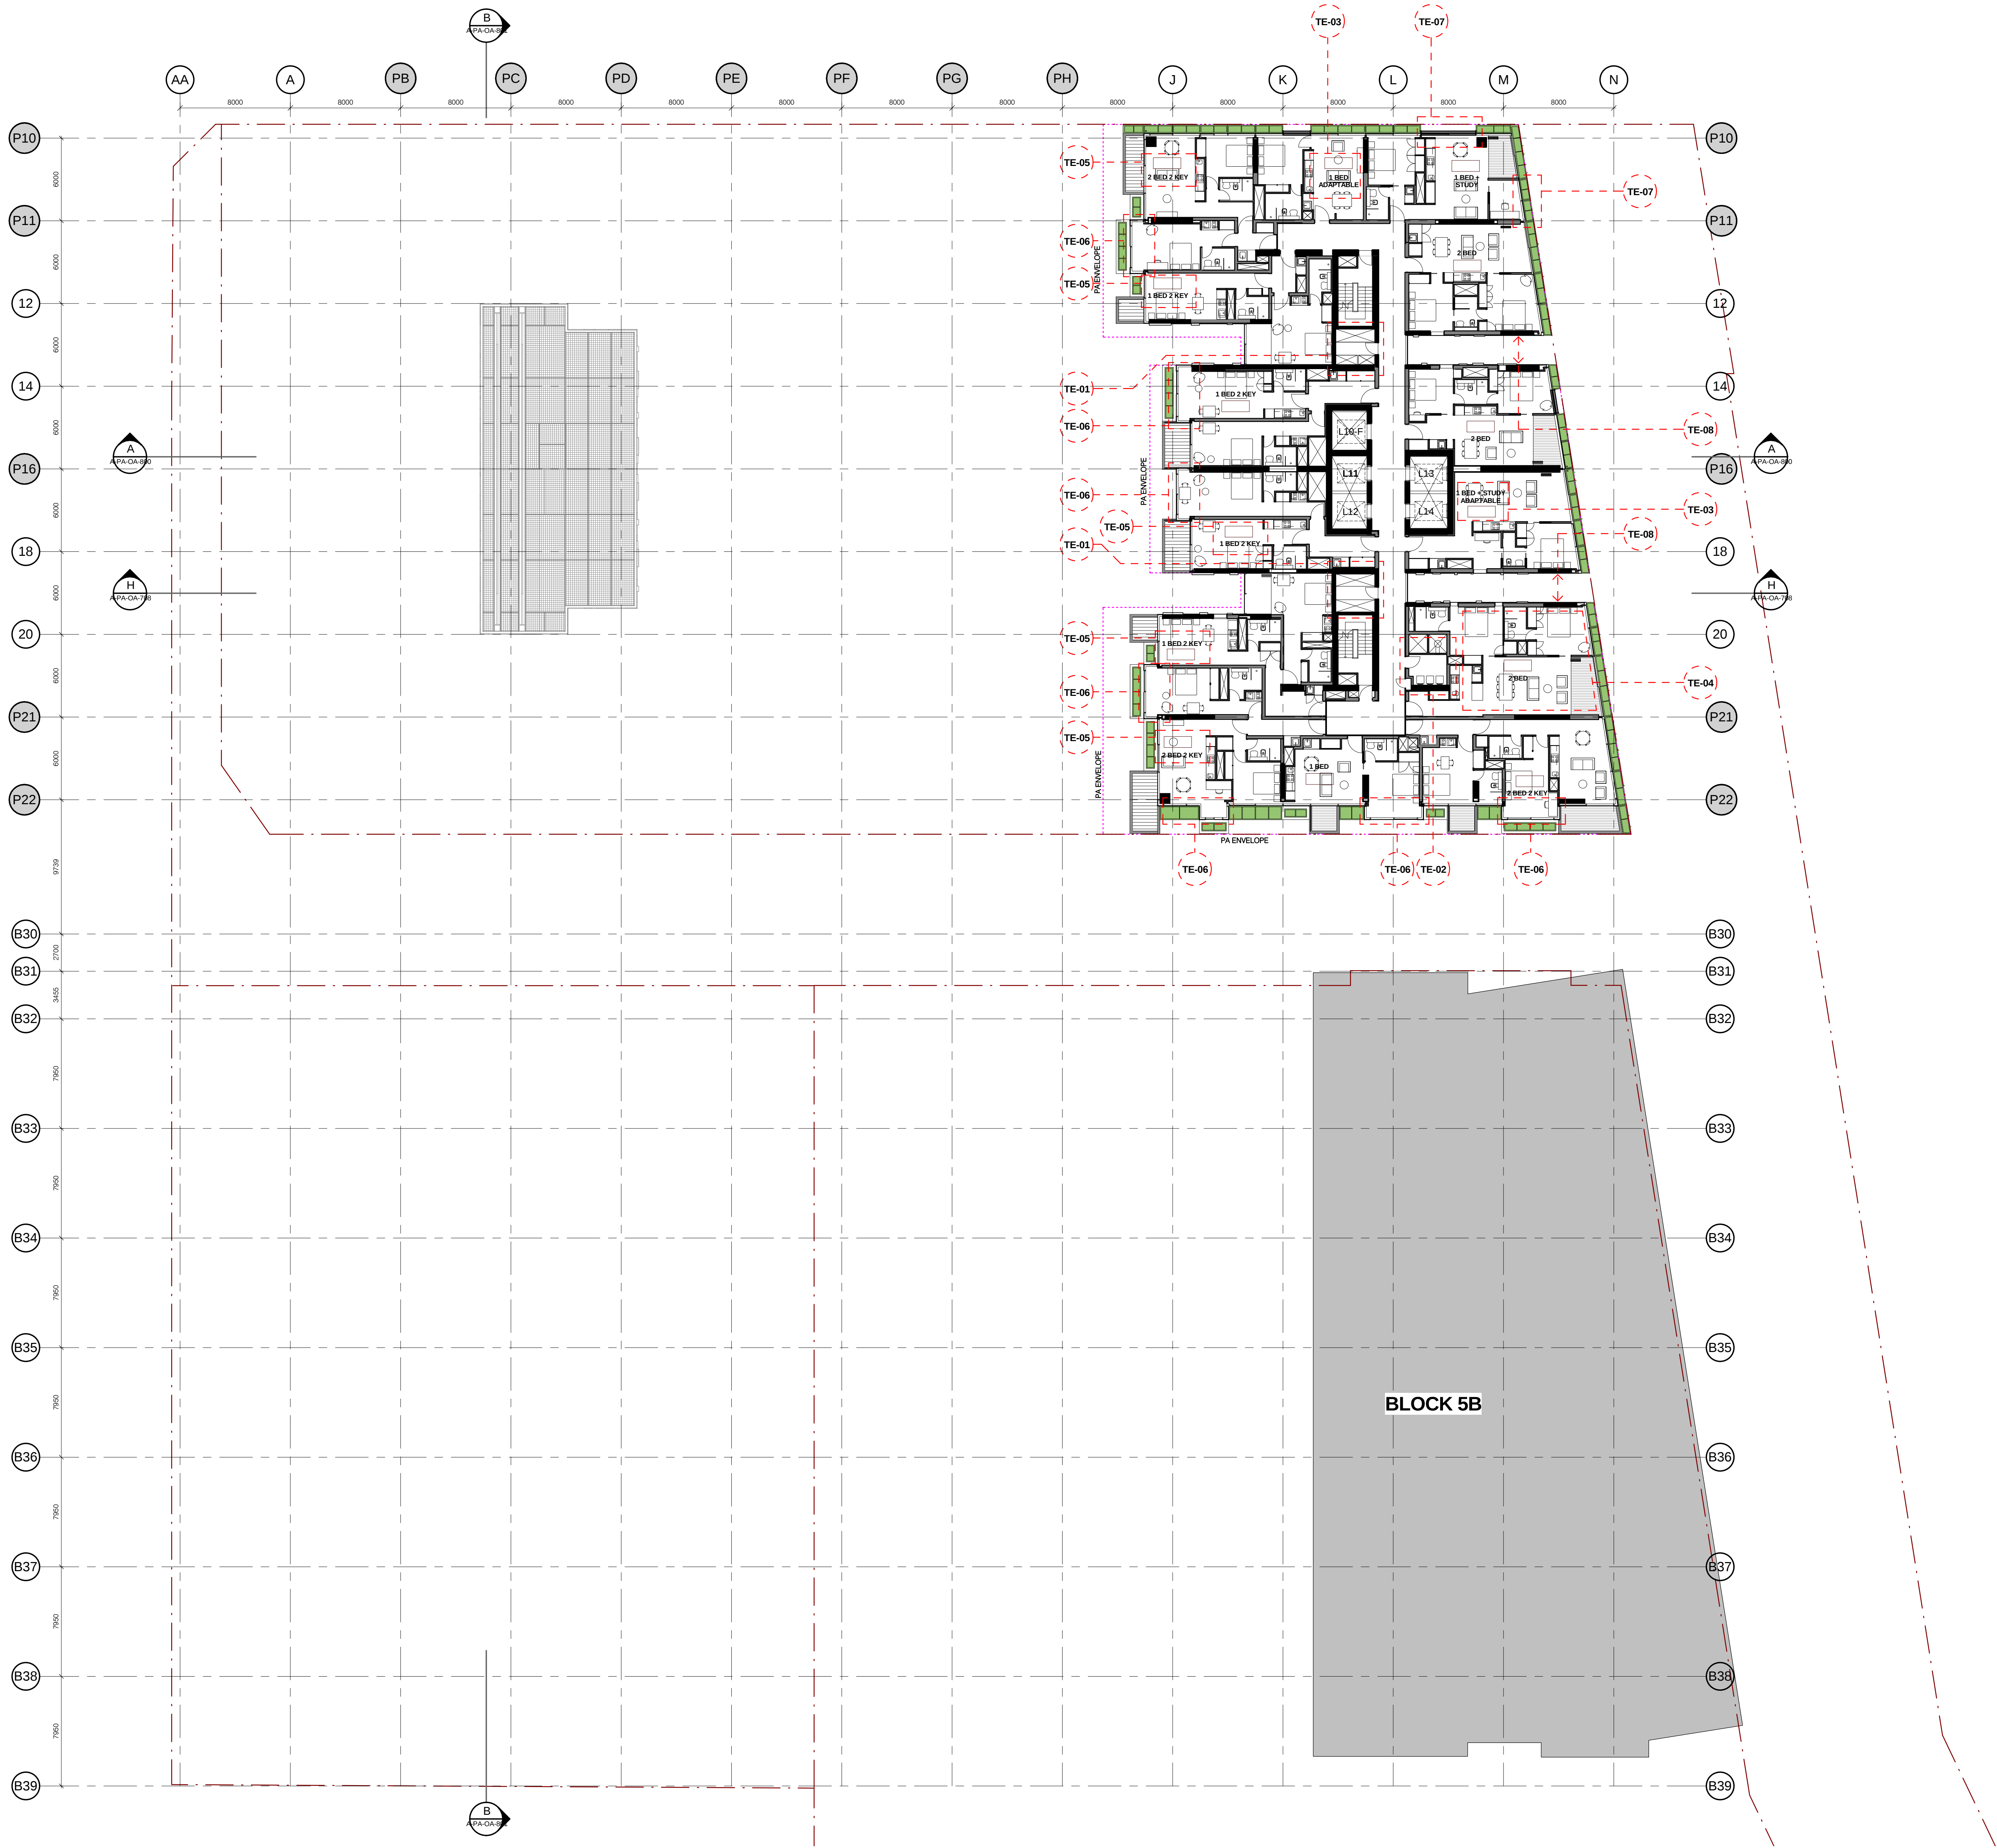

Do not scale from drawings.
Level 19 - Overall Floor Plan East Tower.
Copying or reproduction of this drawing is strictly prohibited without the consent of Pwlls & Weller Pty.
The architect shall not be liable for any loss or damage whatsoever arising from or in respect of any errors, omissions or misstatements in this drawing, whether or not such errors, omissions or misstatements are caused by the architect or any other person.
The architect shall not be responsible for the accuracy or completeness of any information or data provided by any other person.
Any use of the electronic data in part or whole shall be at the user's risk.
The CAD files and their contents are solely the responsibility of the Project Management and Design team and shall remain the property of the Project Management and Design team.
The drawings are provided for the Architect's use only and shall not be used for any other purpose without the written consent of the Architect.

No.	Amendment	Chk.	Date
A	AMENDED PLANNING APPLICATION	MD	24.09.10
B	AMENDED PLANNING APPLICATION	MD	01.10.10
C	AMENDED PLANNING APPLICATION	MD	15.10.10
D	AMENDED PLANNING APPLICATION	MD	26.10.10
E	AMENDED PLANNING APPLICATION	MD	10.11.10

Approvals	By:	Date:
Consultant Approval:		
Client Approval:		
Contractor Approval:		

Key Plan:

Client:

FRASERS PROPERTY

L11, 488 KENT ST.
SYDNEY
NSW 2000
Tel. 61 2 8823 8800
Fax. 61 2 8823 9801

Lead Architect:

Ateliers Jean Nouvel
10 cité d'Angoulême
75011 Paris / France
T: 33 1 49 23 83 83 F: 33 1 49 14 81 10

Local Collaborating Architect:

PTW Architects
Level 17, 9 Castlereagh St
Sydney NSW Australia 2000

NSW Registered Architects:
A Architects No. 2822
J Blum Architects No. 2816
D Jones Architects No. 4779
A Jones Architects No. 2819
S Jones Architects No. 6999
A Jones Architects No. 5997

PTW
T +612 9232 5877
F +612 9232 4139

Consultant:

Contractor:


Project:

ONE CENTRAL PARK

Title:

**LEVEL 19 - OVERALL FLOOR PLAN
EAST TOWER**

0	1	2	5	10	15m
Scale:	1 : 200	@B1	Plot Date:	9/11/2010 2:23:02 PM	Job No:
Dwg No:	A-PA-OA-069		Revision:	E	209.065
Status:	AMENDED PLANNING APPLICATION				

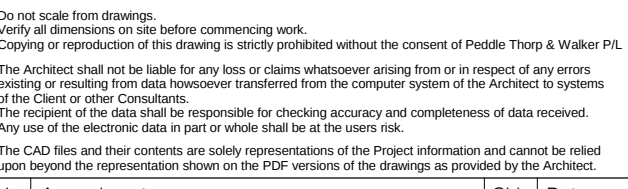

Approvals	By:	Date:
-----------	-----	-------

Consultant Approval:	
----------------------	--

Client Approval: _____

Contractor Approval: _____

Key Plan: _____



FRASERS PROPERTY

L11, 488 KENT ST.
SYDNEY
NSW 2000
Tel. 61 2 8823 8800
Fax. 61 2 8823 8801

Lead Architect: **Alfred J. L. ...**

Ateliers Jean Nouve

10 cité d'Angoulême
75011 Paris / France
T: 33 1 49 23 83 83 F: 33 1 49 14 81 10

Local Collaborating Architect:
PTW Architects
Level 17, 9 Castlereagh St
Sydney NSW Australia 2000

PTW

NSW Normalised Architects
A Anderson AO Architects No. 2822
J Bilmen Architects No. 3916
D Jones Architects No. 4778
A Rossi Architects No. 5057
S Stinton Architects No. 6599
A Thorp Architects No. 5047

Consultant:

Contractor:

Project: _____

ONE CENTRAL PARK

Title:
LEVEL 20 - OVERALL FLOOR PLAN
EAST TOWER

1	2	5	10	15m
Scale:		Plot Date:		Job No:
1 : 200 @B1		9/11/2010 2:23:19 PM		209.065

Dwg No: A-PA-OA-070 Revision: E

Status: **AMENDED PLANNING APPLICATION**

C:\Revit_Local\FB2_Amended PA_Master_Central.dbbm.M

