

Ateliers Jean Nouvel
Lead Architect
PTW Architects
Local Collaborating Architect

Frasers Broadway
One Central Park

Frasers Broadway Pty Ltd
C/- Frasers Property Australia
Level 11, 488 Kent Street
Sydney NSW 2000

CENTRAL PARK BLOCK 2 & 2A **AMENDED PLANNING APPLICATION**

10 November 2010

PTW Architects

Level 17
9 Castlereagh Street
Sydney NSW 2000
Australia
Tel: +61 2 9232 5877
Fax: +61 2 9221 4139
www.ptw.com.au
Job No. 209065



CENTRAL PARK BLOCKS 2 AND 2A

AMENDED PLANNING APPLICATION

DRAWING REGISTER

Drawing List - COVER SHEET		
Sheet Number	Sheet Name	Revision
A-PA-OA-000	COVER SHEET	E
1		

Drawing List - DRAWING REGISTER		
Sheet Number	Sheet Name	Revision
A-PA-OA-002	DRAWING REGISTER	E
1		

Drawing List - GENERAL MASTERPLAN - OVERALL		
Sheet Number	Sheet Name	Revision
A-PA-OA-009	(TITLE PAGE) - GENERAL MASTERPLAN - OVERALL	E
A-PA-OA-011	CONTEXTUAL PLAN	E
A-PA-OA-012	SITE PLAN BLOCK 2 and 2A	E
3		

Drawing List - SUN / SHADOW DIAGRAMS - OVERALL		
Sheet Number	Sheet Name	Revision
A-PA-OA-017	(TITLE PAGE) - SUN / SHADOW DIAGRAMS - OVERALL	E
A-PA-OA-020	SHADOW-DIAGRAMS 12AM-1PM-2PM 21ST OF JUNE	E
2		

Drawing List - 3D IMAGES		
Sheet Number	Sheet Name	Revision
A-PA-3D-053	(TITLE PAGE) - 3D IMAGES	E
A-PA-3D-100	VIEW OVER THE PLATFORMS	E
A-PA-3D-055	BROADWAY EAST VIEW	E
A-PA-3D-056	PARK VIEW	E
A-PA-3D-057	TOOTH LANE VIEW	E
5		

Drawing List - PLANS - OVERALL		
Sheet Number	Sheet Name	Revision
A-PA-OA-148	(TITLE PAGE) PLANS - OVERALL	E
A-PA-OA-149	TYPICAL COMPARISON PLAN PODIUM	E
A-PA-OA-150	TYPICAL COMPARISON PLAN EAST TOWER	E
A-PA-OA-151	TYPICAL COMPARISON PLAN WEST TOWER	E
A-PA-OA-046A	BASEMENT 1 - OVERALL FLOOR PLAN	E
A-PA-OA-047A	BASEMENT 1 MEZZANINE - OVERALL FLOOR PLAN	E
A-PA-OA-049A	GROUND LEVEL - OVERALL FLOOR PLAN	E
A-PA-OA-050	GROUND FLOOR MEZZANINE LEVEL - OVERALL FLOOR PLAN	E
A-PA-OA-051	LEVEL 01 - OVERALL FLOOR PLAN	E
A-PA-OA-052	LEVEL 02 - OVERALL FLOOR PLAN	E
A-PA-OA-053	LEVEL 03 - OVERALL FLOOR PLAN	E
A-PA-OA-054	LEVEL 04 - OVERALL FLOOR PLAN	E
A-PA-OA-055	LEVEL 05 - OVERALL FLOOR PLAN	E
A-PA-OA-056	LEVEL 06 - OVERALL FLOOR PLAN	E
A-PA-OA-057	LEVEL 07 - OVERALL FLOOR PLAN	E
A-PA-OA-058	LEVEL 08 - OVERALL FLOOR PLAN	E
A-PA-OA-059	LEVEL 09 - OVERALL FLOOR PLAN	E
A-PA-OA-060	LEVEL 10 - OVERALL FLOOR PLAN	E
A-PA-OA-061	LEVEL 11 - OVERALL FLOOR PLAN	E
A-PA-OA-062	LEVEL 12 - OVERALL FLOOR PLAN	E
A-PA-OA-063	LEVEL 13 - OVERALL FLOOR PLAN	E
A-PA-OA-064	LEVEL 14 - OVERALL FLOOR PLAN	E
A-PA-OA-065	LEVEL 15 - OVERALL FLOOR PLAN	E
A-PA-OA-066	LEVEL 16 - OVERALL FLOOR PLAN	E
A-PA-OA-067	LEVEL 17 - OVERALL FLOOR PLAN	E
A-PA-OA-068	LEVEL 18 - OVERALL FLOOR PLAN	E
A-PA-OA-069	LEVEL 19 - OVERALL FLOOR PLAN	E
A-PA-OA-070	LEVEL 20 - OVERALL FLOOR PLAN	E
A-PA-OA-071	LEVEL 21 - OVERALL FLOOR PLAN	E
A-PA-OA-072	LEVEL 22 - OVERALL FLOOR PLAN	E
A-PA-OA-073	LEVEL 23 - OVERALL FLOOR PLAN	E
A-PA-OA-074	LEVEL 24 - OVERALL FLOOR PLAN	E
A-PA-OA-075	LEVEL 25 - OVERALL FLOOR PLAN	E
A-PA-OA-076	LEVEL 26 - OVERALL FLOOR PLAN	E
A-PA-OA-077	LEVEL 27 - OVERALL FLOOR PLAN	E
A-PA-OA-078	LEVEL 28 - OVERALL FLOOR PLAN	E
A-PA-OA-079	LEVEL 29 - OVERALL FLOOR PLAN	E
A-PA-OA-080	LEVEL 30 - OVERALL FLOOR PLAN	E
A-PA-OA-081	LEVEL 31 - OVERALL FLOOR PLAN	E
A-PA-OA-082	LEVEL 32 - OVERALL FLOOR PLAN	E
A-PA-OA-083	LEVEL 33 - OVERALL FLOOR PLAN	E
A-PA-OA-084	LEVEL 34 - OVERALL FLOOR PLAN	E
A-PA-OA-085	ROOF - OVERALL FLOOR PLAN	E
A-PA-OA-100	BUILDING ENVELOPE	E
44		

Drawing List - SECTIONS - OVERALL		
Sheet Number	Sheet Name	Revision
A-PA-OA-799	(TITLE PAGE) SECTIONS - OVERALL	E
A-PA-OA-800	SECTION A-A	E
A-PA-OA-801	SECTION B-B	E
A-PA-OA-708	ELEVATIONS - TOWER 'SLOT' FACADES	E
4		

Drawing List - ELEVATIONS - OVERALL		
Sheet Number	Sheet Name	Revision
A-PA-OA-699	(TITLE PAGE) ELEVATIONS - OVERALL	E
A-PA-OA-700	NORTH ELEVATION	E
A-PA-OA-701	EAST ELEVATION	E
A-PA-OA-702	SOUTH ELEVATION	E
A-PA-OA-703	INTERNAL ELEVATIONS	E
A-PA-OA-704	WEST ELEVATION	E
6		

Drawing List - DETAIL - OVERALL / PODIUM		
Sheet Number	Sheet Name	Revision
A-PA-OA-420	(TITLE PAGE) - DETAIL - OVERALL / PODIUM	E
A-PA-P-981	PODIUM AWNING DETAILS SHEET	E
A-PA-OA-540	FACADE DETAILS - FACADE TYPE A	E
A-PA-OA-541	FACADE DETAILS - FACADE TYPE B	E
A-PA-OA-542	FACADE DETAILS - FACADE TYPE C	E
A-PA-OA-543	FACADE DETAILS - FACADE TYPE D	E
A-PA-OA-544	FACADE DETAILS - FACADE TYPE E	E
A-PA-OA-545	FACADE DETAILS - FACADE TYPE F	E
A-PA-OA-550	TOWER FACADE SECTIONS	E
A-PA-OA-555	TOWER FACADE ARRANGEMENT DETAIL	E
A-PA-OA-560	TOWER SLOT FACADE DETAILS	E
A-PA-OA-961	TOWER PLANTER BOX & GREEN WALL DETAILS	E
A-PA-OA-962	TOWER PLANTER BOX DETAILS	E
13		

Do not scale from drawings.
These drawings are for information only and are not to be used for construction without the consent of Fraser Property & Holdings Pty Ltd.
The drawings shall not be used for any other purpose without the written consent of Fraser Property & Holdings Pty Ltd.
The drawings shall not be used for any other purpose without the written consent of Fraser Property & Holdings Pty Ltd.
The drawings shall not be used for any other purpose without the written consent of Fraser Property & Holdings Pty Ltd.
Any use of the drawings shall be at the user's risk.
The Client has and their consent to the use of the drawings for the purposes of the Project is irrevocable and cannot be relied upon beyond the representation shown on the PDF version of the drawings as provided by the Architect.


No.	Amendment	Chk.	Date
A	AMENDED PLANNING APPLICATION	MD	24.09.10
B	AMENDED PLANNING APPLICATION	MD	01.10.10
C	AMENDED PLANNING APPLICATION	MD	15.10.10
D	AMENDED PLANNING APPLICATION	MD	26.10.10
E	AMENDED PLANNING APPLICATION	MD	10.11.10

Approvals	By:	Date:
Consultant Approval:		

Client Approval:	
------------------	--

Contractor Approval:	
----------------------	--

Key Plan:

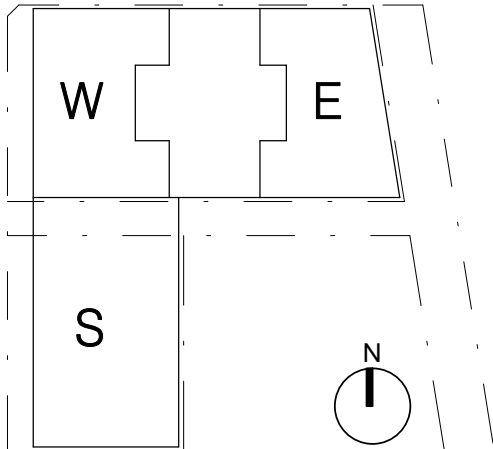

Client:
FRASERS PROPERTY
L11, 488 KENT ST.
SYDNEY
NSW 2000
Tel. 61 2 8823 8800
Fax. 61 2 8823 9801

Lead Architect:
Ateliers Jean Nouvel
10 cité d'Angoulême
75011 Paris / France
T: 33 1 49 23 83 83 F: 33 1 49 14 81 10

Local Collaborating Architect:
PTW Architects
Level 17, 9 Castlereagh St
Sydney NSW Australia 2000
NSW Registered Architects
A Architects No. 2822
J Blum Architects No. 2816
D Jones Architects No. 4779
A Hodge Architects No. 2031
S Storer Architects No. 6999
A Throp Architects No. 5987
T +612 9232 5877
F +612 9221 4139

Consultant:

Contractor:

Project:
ONE CENTRAL PARK

Title:
DRAWING REGISTER

Scale: @B1 Plot Date: 9/11/2010 4:55:49 PM Job No: 209.065

Dwg No: A-PA-OA-002 Revision: E

Status:
AMENDED PLANNING APPLICATION

GENERAL MASTERPLAN - OVERALL



1 MASTERPLAN BLOCK 2
1 : 500


Do not scale from drawings.
The information contained in this document is for reference only and should not be used for any other purpose without the consent of the Architect.
No.	Amendment	CHK	Date
A	AMENDED PLANNING APPLICATION	MD	24.09.10
B	AMENDED PLANNING APPLICATION	MD	01.10.10
C	AMENDED PLANNING APPLICATION	MD	15.10.10
D	AMENDED PLANNING APPLICATION	MD	26.10.10
E	AMENDED PLANNING APPLICATION	MD	10.11.10

Approvals	By:	Date:
Consultant Approval:		

Client Approval:	
------------------	--

Contractor Approval:	
----------------------	--

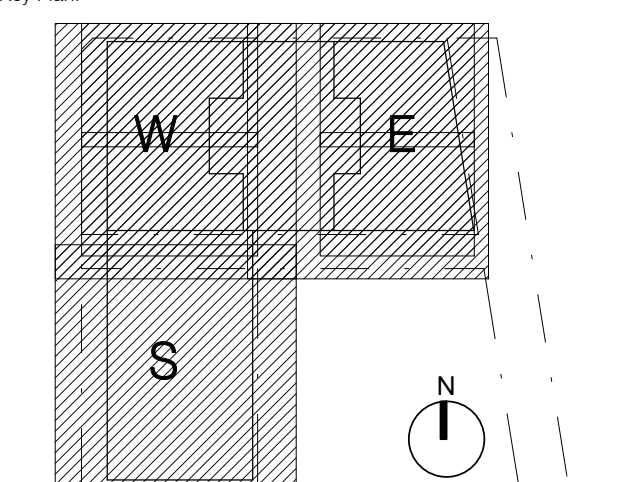

Client:
FRASERS PROPERTY
L11, 488 KENT ST.
SYDNEY
NSW 2000
Tel: 61 2 8823 8800
Fax: 61 2 8823 9801

Lead Architect:
Ateliers Jean Nouvel
10 cité d'Angoulême
75011 Paris / France
T: 33 1 49 23 83 83 F: 33 1 49 14 81 10

Local Collaborating Architect:
PTW Architects
Level 17, 9 Castlereagh St
Sydney NSW Australia 2000
NSW Registered Architects
A Architects No. 2002
J Blum Architects No. 2016
D Jones Architects No. 4778
S Jones Architects No. 4779
S Jones Architects No. 4780
A Thompson Architects No. 5047

PTW
T +612 9232 5877
F +612 9221 4139

Consultant:

Contractor:

Project:
ONE CENTRAL PARK

Title:
SITE PLAN BLOCK 2 and 2A


Scale:
1 : 500 @B1
Plot Date:
9/11/2010 2:09:08 PM
Job No:
209.065

Dwg No:
A-PA-OA-012
Revision:
E

Status:
AMENDED PLANNING APPLICATION

C:\Bent_Loc\FFB_AmendedPA_Master_Central.docx

SUN / SHADOW DIAGRAMS - OVERALL

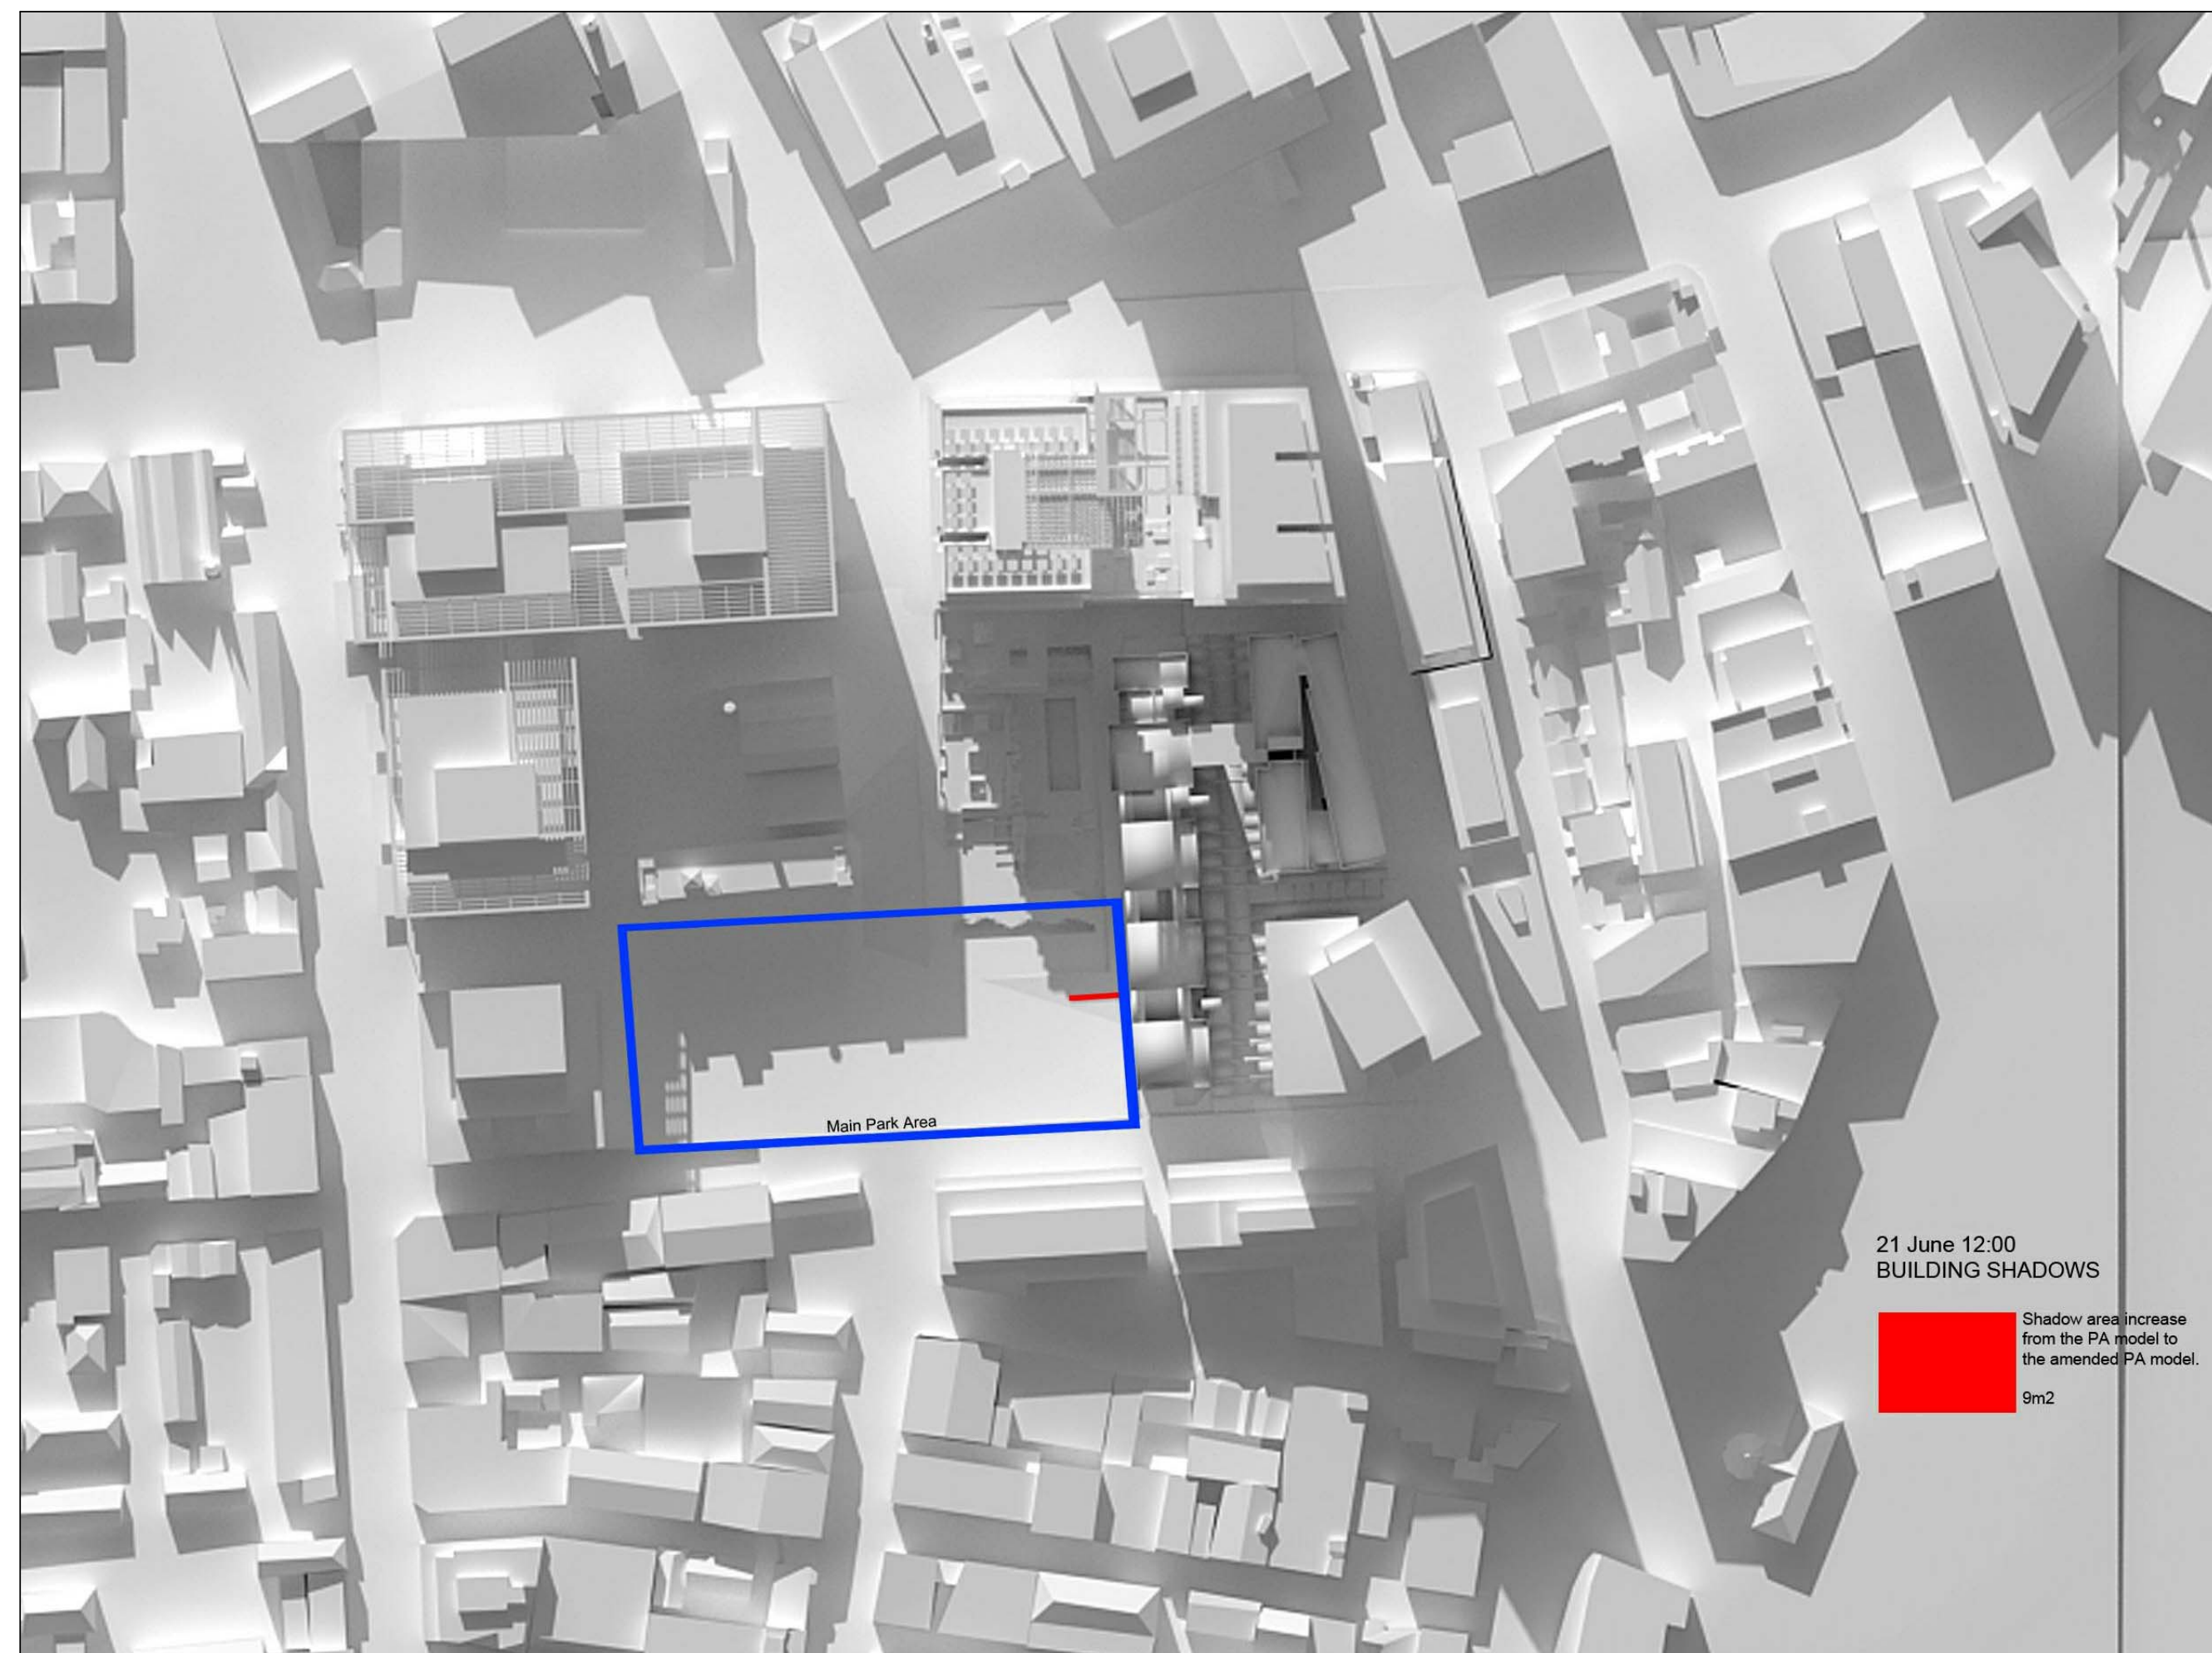[illegible]

3D IMAGES



Do not scale from drawings.
Verify all dimensions on site before commencing work.
Copying or reproduction of this drawing is strictly prohibited without the consent of Peddie Thorp & Walker P.A.

The Architect shall not be liable for any loss or claims whatsoever arising from or in respect of any errors or omissions or resulting from data whatsoever transferred from the computer system of the Architect to systems of the Client or other Consultants.
The recipient of the data shall be responsible for checking accuracy and completeness of data received.
Any use of the electronic data in part or whole shall be at the users risk.

No.	Amendment:	Chk:	Date:
A	AMENDED PLANNING APPLICATION	MD	24.09.19
B	AMENDED PLANNING APPLICATION	MD	01.10.19
C	AMENDED PLANNING APPLICATION	MD	15.10.19
D	AMENDED PLANNING APPLICATION	MD	28.10.19
E	AMENDED PLANNING APPLICATION	MD	10.11.19


Approvals	By:	Date:
-----------	-----	-------

Consultant Approval:	
----------------------	--

Client Approval:	
------------------	--

Contractor Approval:	
----------------------	--

Key Plan:	
-----------	--

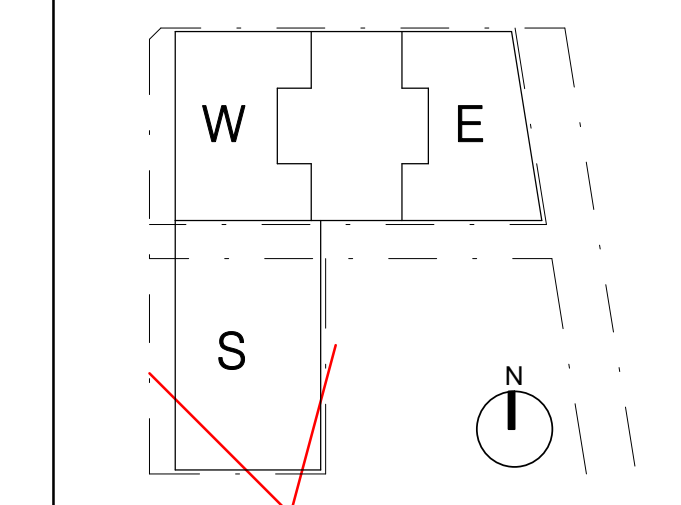

Client: **FRASERS PROPERTY**
L11, 488 KENT ST.
SYDNEY
NSW 2000
Tel. 61 2 8823 8800
Fax. 61 2 8823 8801

Lead Architect:
Ateliers Jean Nouvel
10 cité d'Angoulême
75011 Paris / France
T: 33 1 49 23 83 83 F: 33 1 49 14 81 10

Local Collaborating Architect:

PTW Architects
Level 17, 9 Castlereagh St
Sydney NSW Australia 2000

NSW Nominated Architects

A Andersen AD Architects No. 2922
J Bilmen Architects No. 3916
D Jones Architects No. 4778
A Ross Architects No. 5057
S Simon Architects No. 5599
A Thorp Architects No. 5047

PTW

T +612 9232 5877
F +612 9221 4139

Consultant:

Contractor:

Project:
ONE CENTRAL PARK

Title: VIEW OVER THE PLATFORMS

Scale: NTS @B1	Plot Date: 9/11/2010 2:05:56 PM	Job No: 209.065
--------------------------	---	---------------------------

Dwg No:	Revision:
A-PA-3D-100	E

Status: **AMENDED PLANNING APPLICATION**