


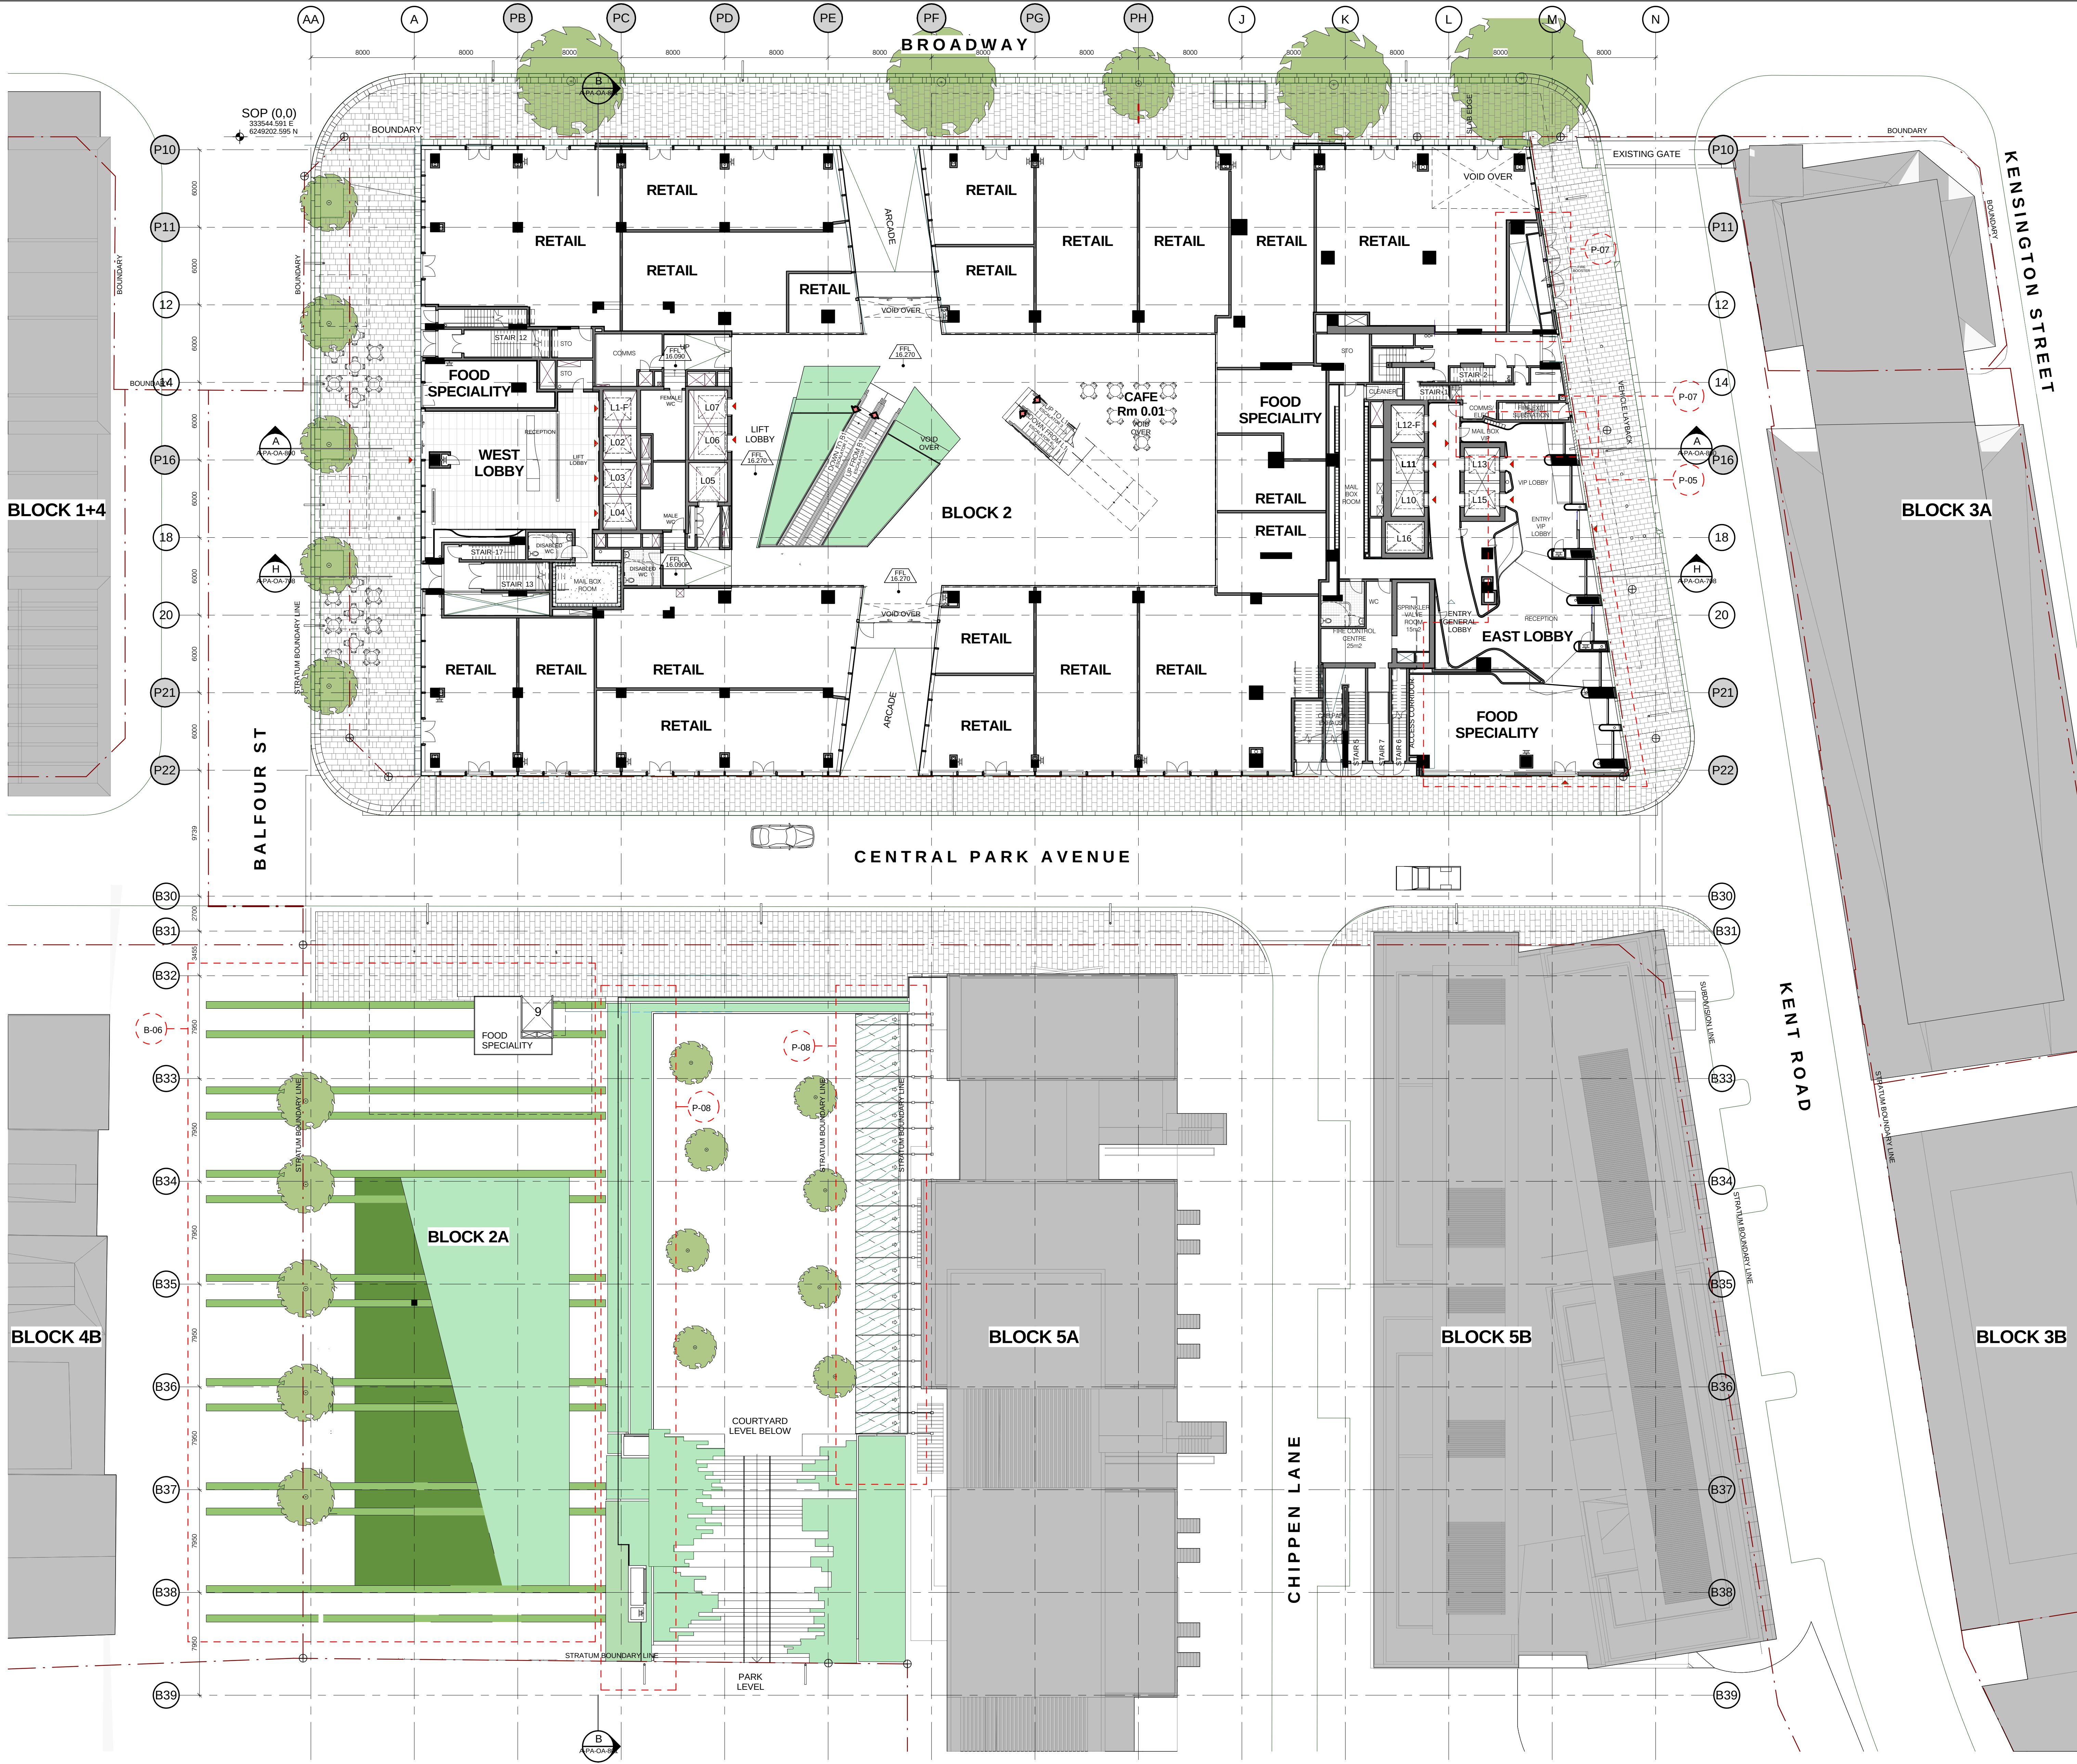

Do not scale from drawings.  
Level of information on this drawing is intended for use by the client and is not to be used for any other purpose without the consent of the Architect.  
The Architect shall not be liable for any loss or damage whatsoever arising from or in respect of any errors, omissions or misstatements in this drawing, whether or not such errors, omissions or misstatements are caused by the Architect or any other person.  
The Architect shall not be responsible for any loss or damage whatsoever arising from or in respect of any errors, omissions or misstatements in this drawing, whether or not such errors, omissions or misstatements are caused by the Architect or any other person.  
Any use of the drawings for any other purpose than that for which they were prepared is at the user's risk.  
The Client and the Architect shall be jointly and severally liable for the accuracy and completeness of the information provided to the Architect.  
The Client and the Architect shall be jointly and severally liable for the accuracy and completeness of the information provided to the Architect.

| No. | Amendment                        | Chk. | Date     |
|-----|----------------------------------|------|----------|
| A   | AMENDED PLANNING APPLICATION     | MD   | 24.08.10 |
| B   | AMENDED PLANNING APPLICATION     | MD   | 01.10.10 |
| C   | AMENDED PLANNING APPLICATION     | MD   | 15.10.10 |
| D   | AMENDED PLANNING APPLICATION     | MD   | 26.10.10 |
| E   | AMENDED PLANNING APPLICATION     | MD   | 10.11.10 |
| F   | AMENDED PLANNING APPLICATION (2) | MD   | 25.07.11 |
| G   | AMENDED PLANNING APPLICATION (2) | MD   | 08.08.11 |

| Approvals            | By: | Date: |
|----------------------|-----|-------|
| Consultant Approval: |     |       |
| Client Approval:     |     |       |
| Contractor Approval: |     |       |

Key Plan:

Client:

**FRASERS PROPERTY**

L11, 488 KENT ST.  
SYDNEY  
NSW 2000  
Tel. 61 2 8823 8800  
Fax. 61 2 8823 9301

Lead Architect:

**Ateliers Jean Nouvel**  
10 cité d'Angoulême  
75011 Paris / France  
T: 33 1 49 23 83 83 F: 33 1 49 14 81 10

Local Collaborating Architect:

**PTW Architects**  
Level 17, 9 Castlereagh St  
Sydney NSW Australia 2000

NSW Registered Architects:  
A Architects No. 40000  
J Architects No. 2000  
D Architects No. 4000  
S Architects No. 4000  
A Architects No. 4000

T +612 9232 5877  
F +612 9232 4139

Consultant:

Contractor:

Project:

**ONE CENTRAL PARK**

Title:

**GROUND LEVEL - OVERALL FLOOR PLAN**

Scale:

1 : 200

Plot Date:

8/08/2011 12:10:38 PM

Job No:

209.065

Dwg No:

**A-PA-OA-049A**

Revision:

G

Status:

**AMENDED PLANNING APPLICATION**