


Approvals	By:	Date:
-----------	-----	-------

Client Approval: \_\_\_\_\_

Contractor Approval:	
----------------------	--

Key Plans:

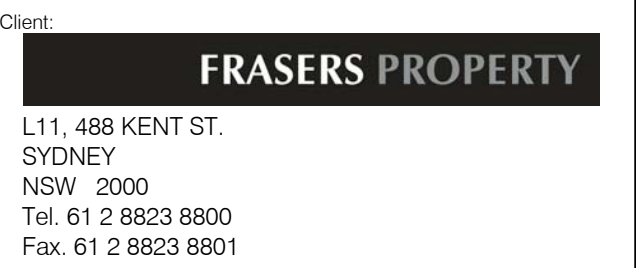

Lead Architect:

**Ateliers Jean Nouvel**

10 cité d'Angoulême  
75011 Paris / France  
T: 33 1 49 23 83 83 F: 33 1 49 14 81 10

Local Collaborating Architect:

**PTW Architects**  
Level 17, 9 Castlereagh St  
Sydney NSW Australia 2000

NSW Nominated Architects  
A Andersons AD Architects No. 2022  
J Birken Architects No. 2016  
D Jones Architects No. 2018  
A Rossi Architects No. 0057  
S Stinton Architects No. 0069  
A Thorp Architects No. 0047

**PTW**

T +612 9232 5877  
F +612 9221 4139

Consultant:

Contractor:

Project:

ONE CENTRAL PARK

Title:  
LEVEL 34 - OVERALL FLOOR PLAN  
EAST TOWER

1	2	5	10	15m
Scale: 1 : 200 @B1		Plot Date: 8/08/2011 12:19:06 PM		Job No: 209.065

Dwg No: A-PA-OA-084 Revision: G

Status: **AMENDED PLANNING APPLICATION**