

Do not scale from drawings.
Keep all dimensions on drawings consistent with.
Copying or reproduction of this drawing is strictly prohibited without the consent of Prosser Thorp & Walker Pty.
The drawings shall not be relied upon for any purpose other than that for which they were prepared and no liability shall be accepted by the Architect for any loss or damage resulting from any use of the drawings for any purpose other than that for which they were prepared.
The accuracy of the data shall be maintained for checking accuracy and completeness of data received.
Any use of the drawings for any purpose other than that for which they were prepared shall be at the user's risk.
The CAD files and their contents are solely the property of the Architect and shall not be used for any purpose other than that for which they were prepared without the written consent of the Architect.

No.	Amendment	Chk.	Date
A	AMENDED PLANNING APPLICATION	MD	24.09.10
B	AMENDED PLANNING APPLICATION	MD	01.10.10
C	AMENDED PLANNING APPLICATION	MD	15.10.10
D	AMENDED PLANNING APPLICATION	MD	26.10.10
E	AMENDED PLANNING APPLICATION	MD	10.11.10
F	AMENDED PLANNING APPLICATION (2)	MD	25.07.11
G	AMENDED PLANNING APPLICATION (2)	MD	08.08.11


Approvals By: Date:

Consultant Approval:

Client Approval:

Contractor Approval:

Key Plan:

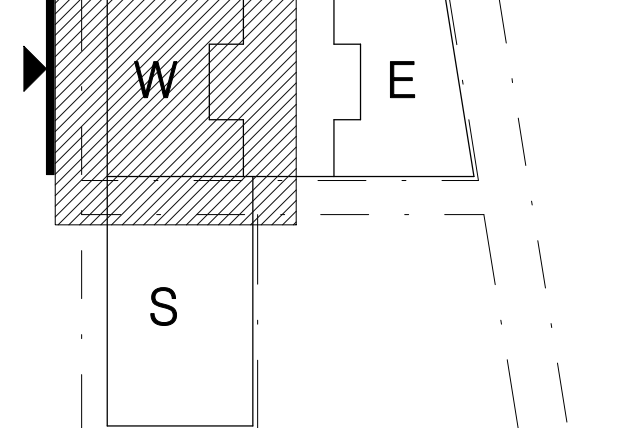

Client:
FRASERS PROPERTY
L11, 488 KENT ST.
SYDNEY
NSW 2000
Tel. 61 2 8823 8800
Fax. 61 2 8823 9301

Lead Architect:
Ateliers Jean Nouvel
10 cité d'Angoulême
75011 Paris / France
T: 33 1 49 23 83 83 F: 33 1 49 14 81 10

Local Collaborating Architect:
PTW Architects
Level 17, 9 Castlereagh St
Sydney NSW Australia 2000
NSW Registered Architects
A Architects No. 2822
J Brown Architects No. 2916
D Jones Architects No. 4779
S Jones Architects No. 6099
A Thorp Architects No. 5907
T +612 9232 5877
F +612 9221 4139

Consultant:

Contractor:

Project:
ONE CENTRAL PARK

Title:
WEST ELEVATION - BALFOUR STREET


0 1 2 5 10 15m

Scale: 1 : 200 @B1 Plot Date: 8/08/2011 1:55:26 PM Job No: 209.065

Dwg No: A-PA-OA-704 Revision: G

Status:
AMENDED PLANNING APPLICATION

P10 P11 12 14 P16 18 20 P21 P22 B30 B31 B32 B33 B34 B35 B36 B37 B38 B39 40 41

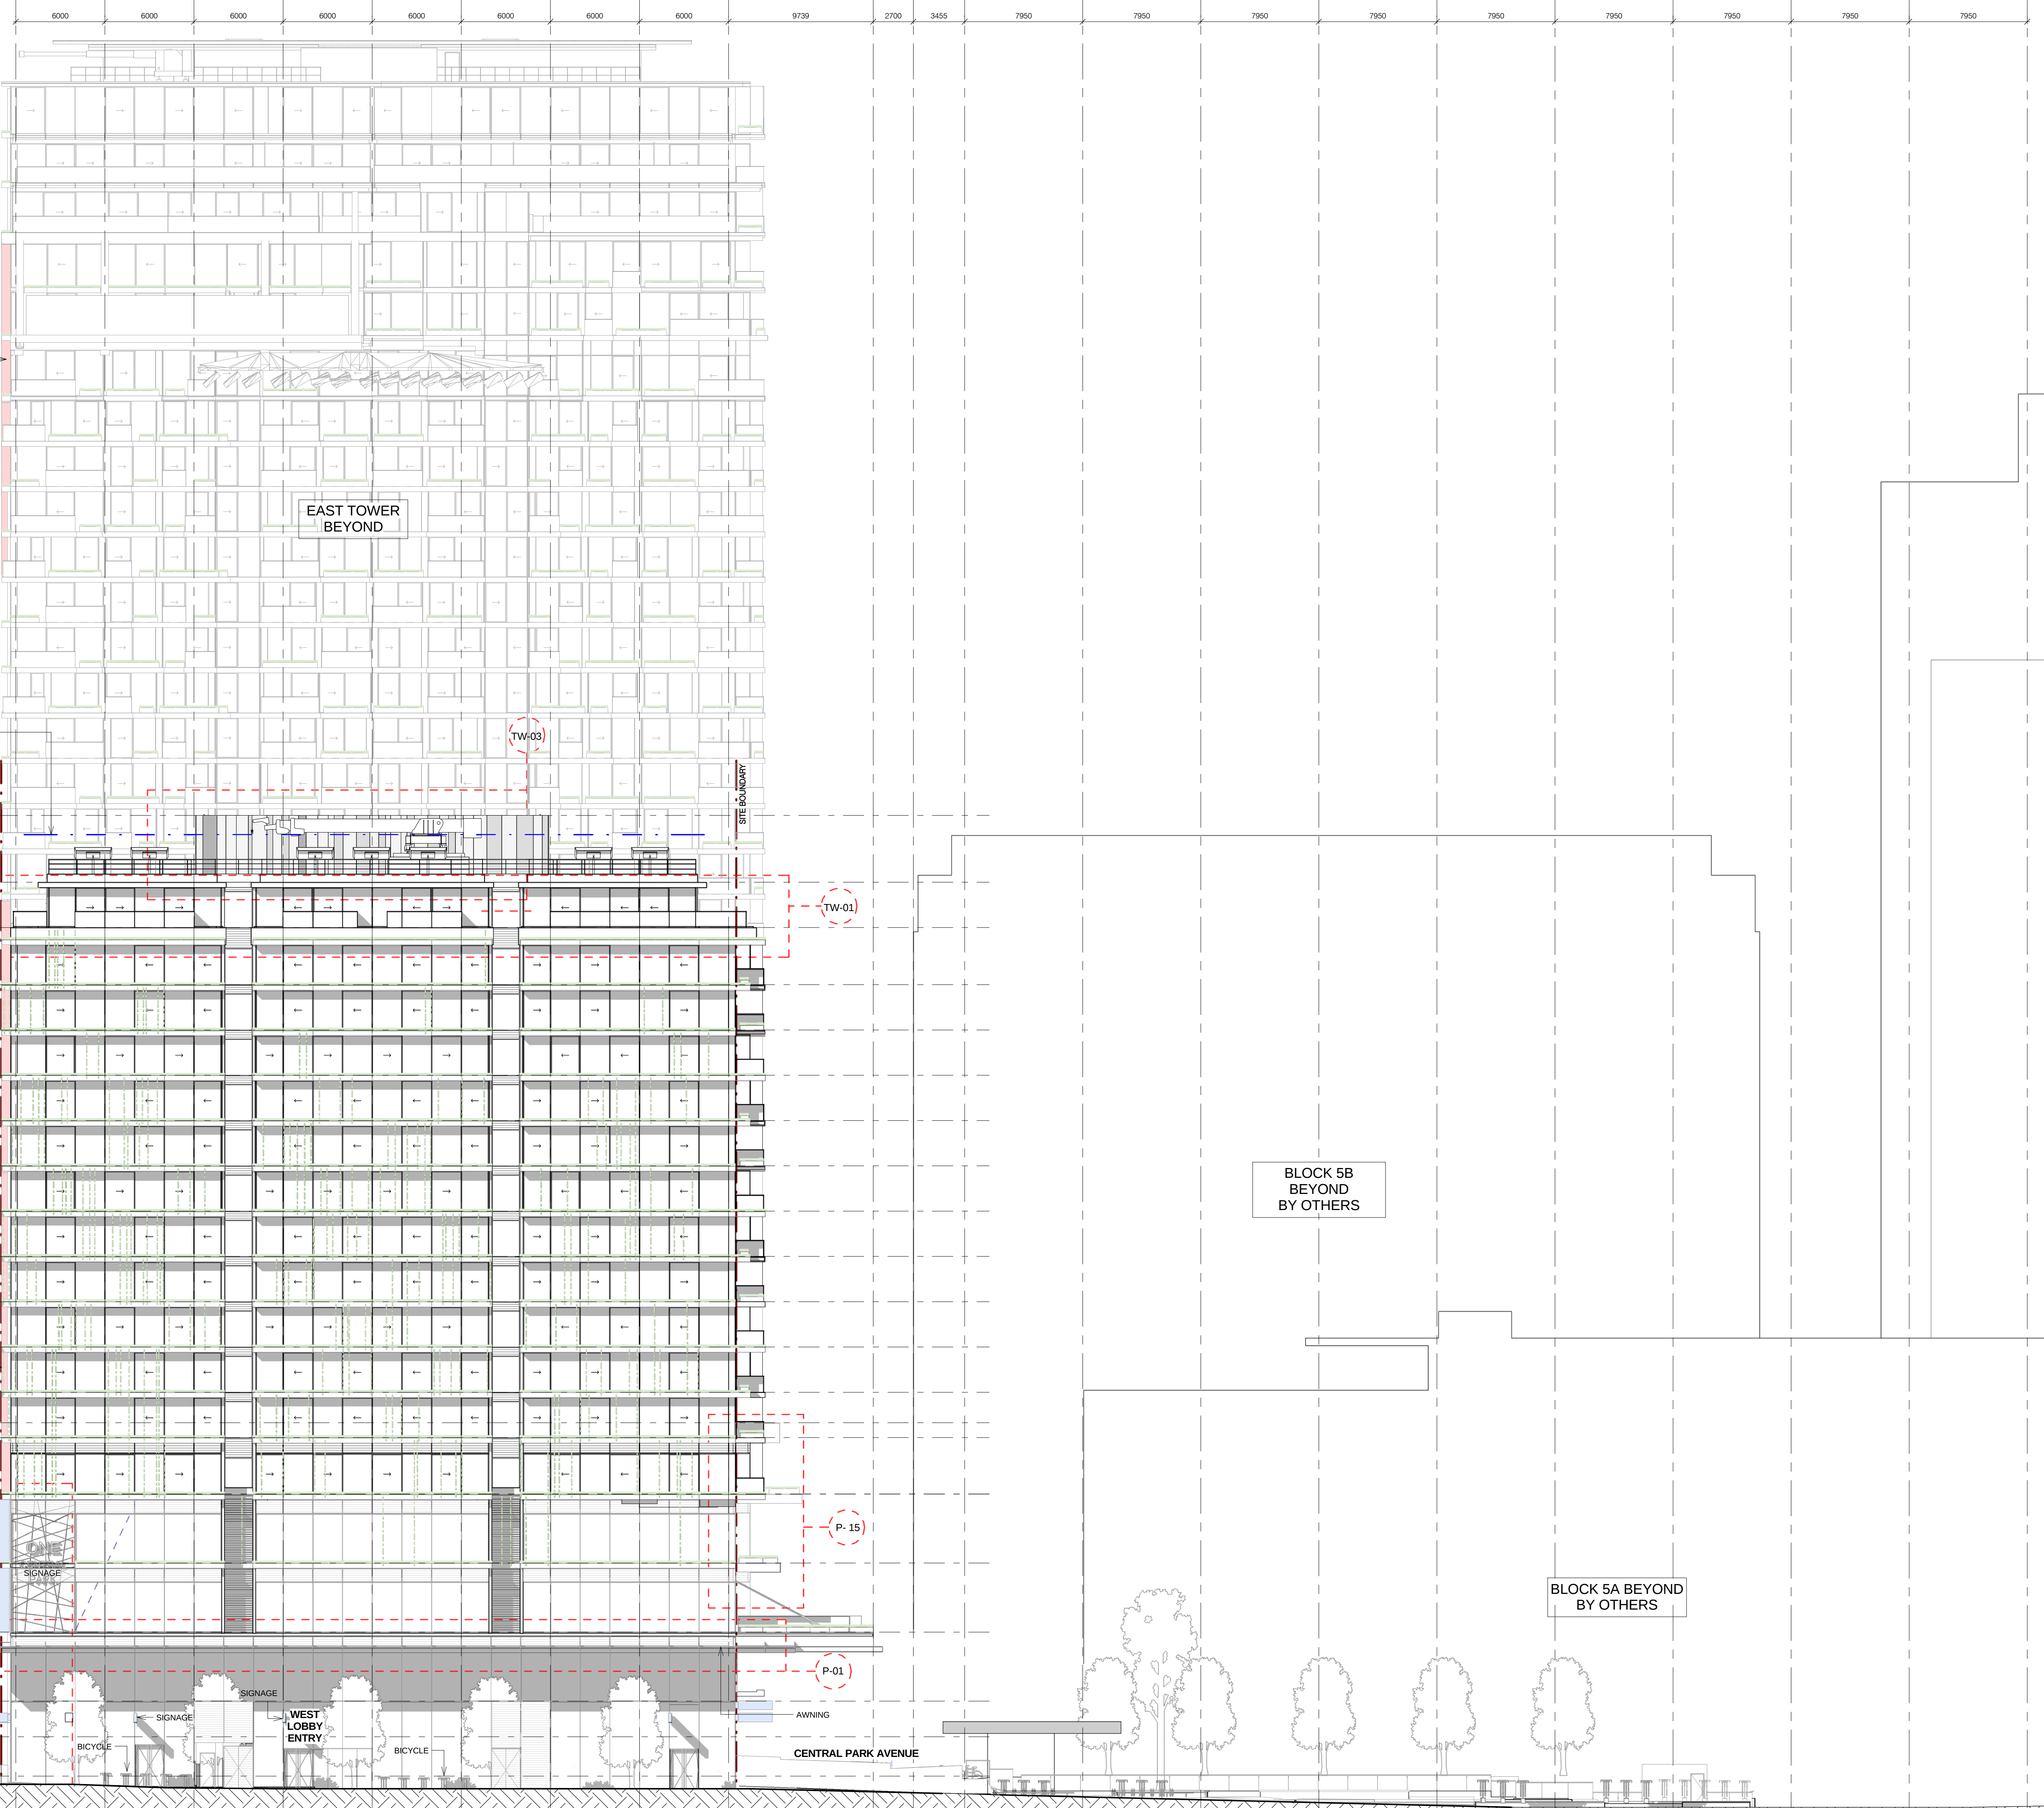

2 WEST ELEVATION - BALFOUR STREET
1 : 200