


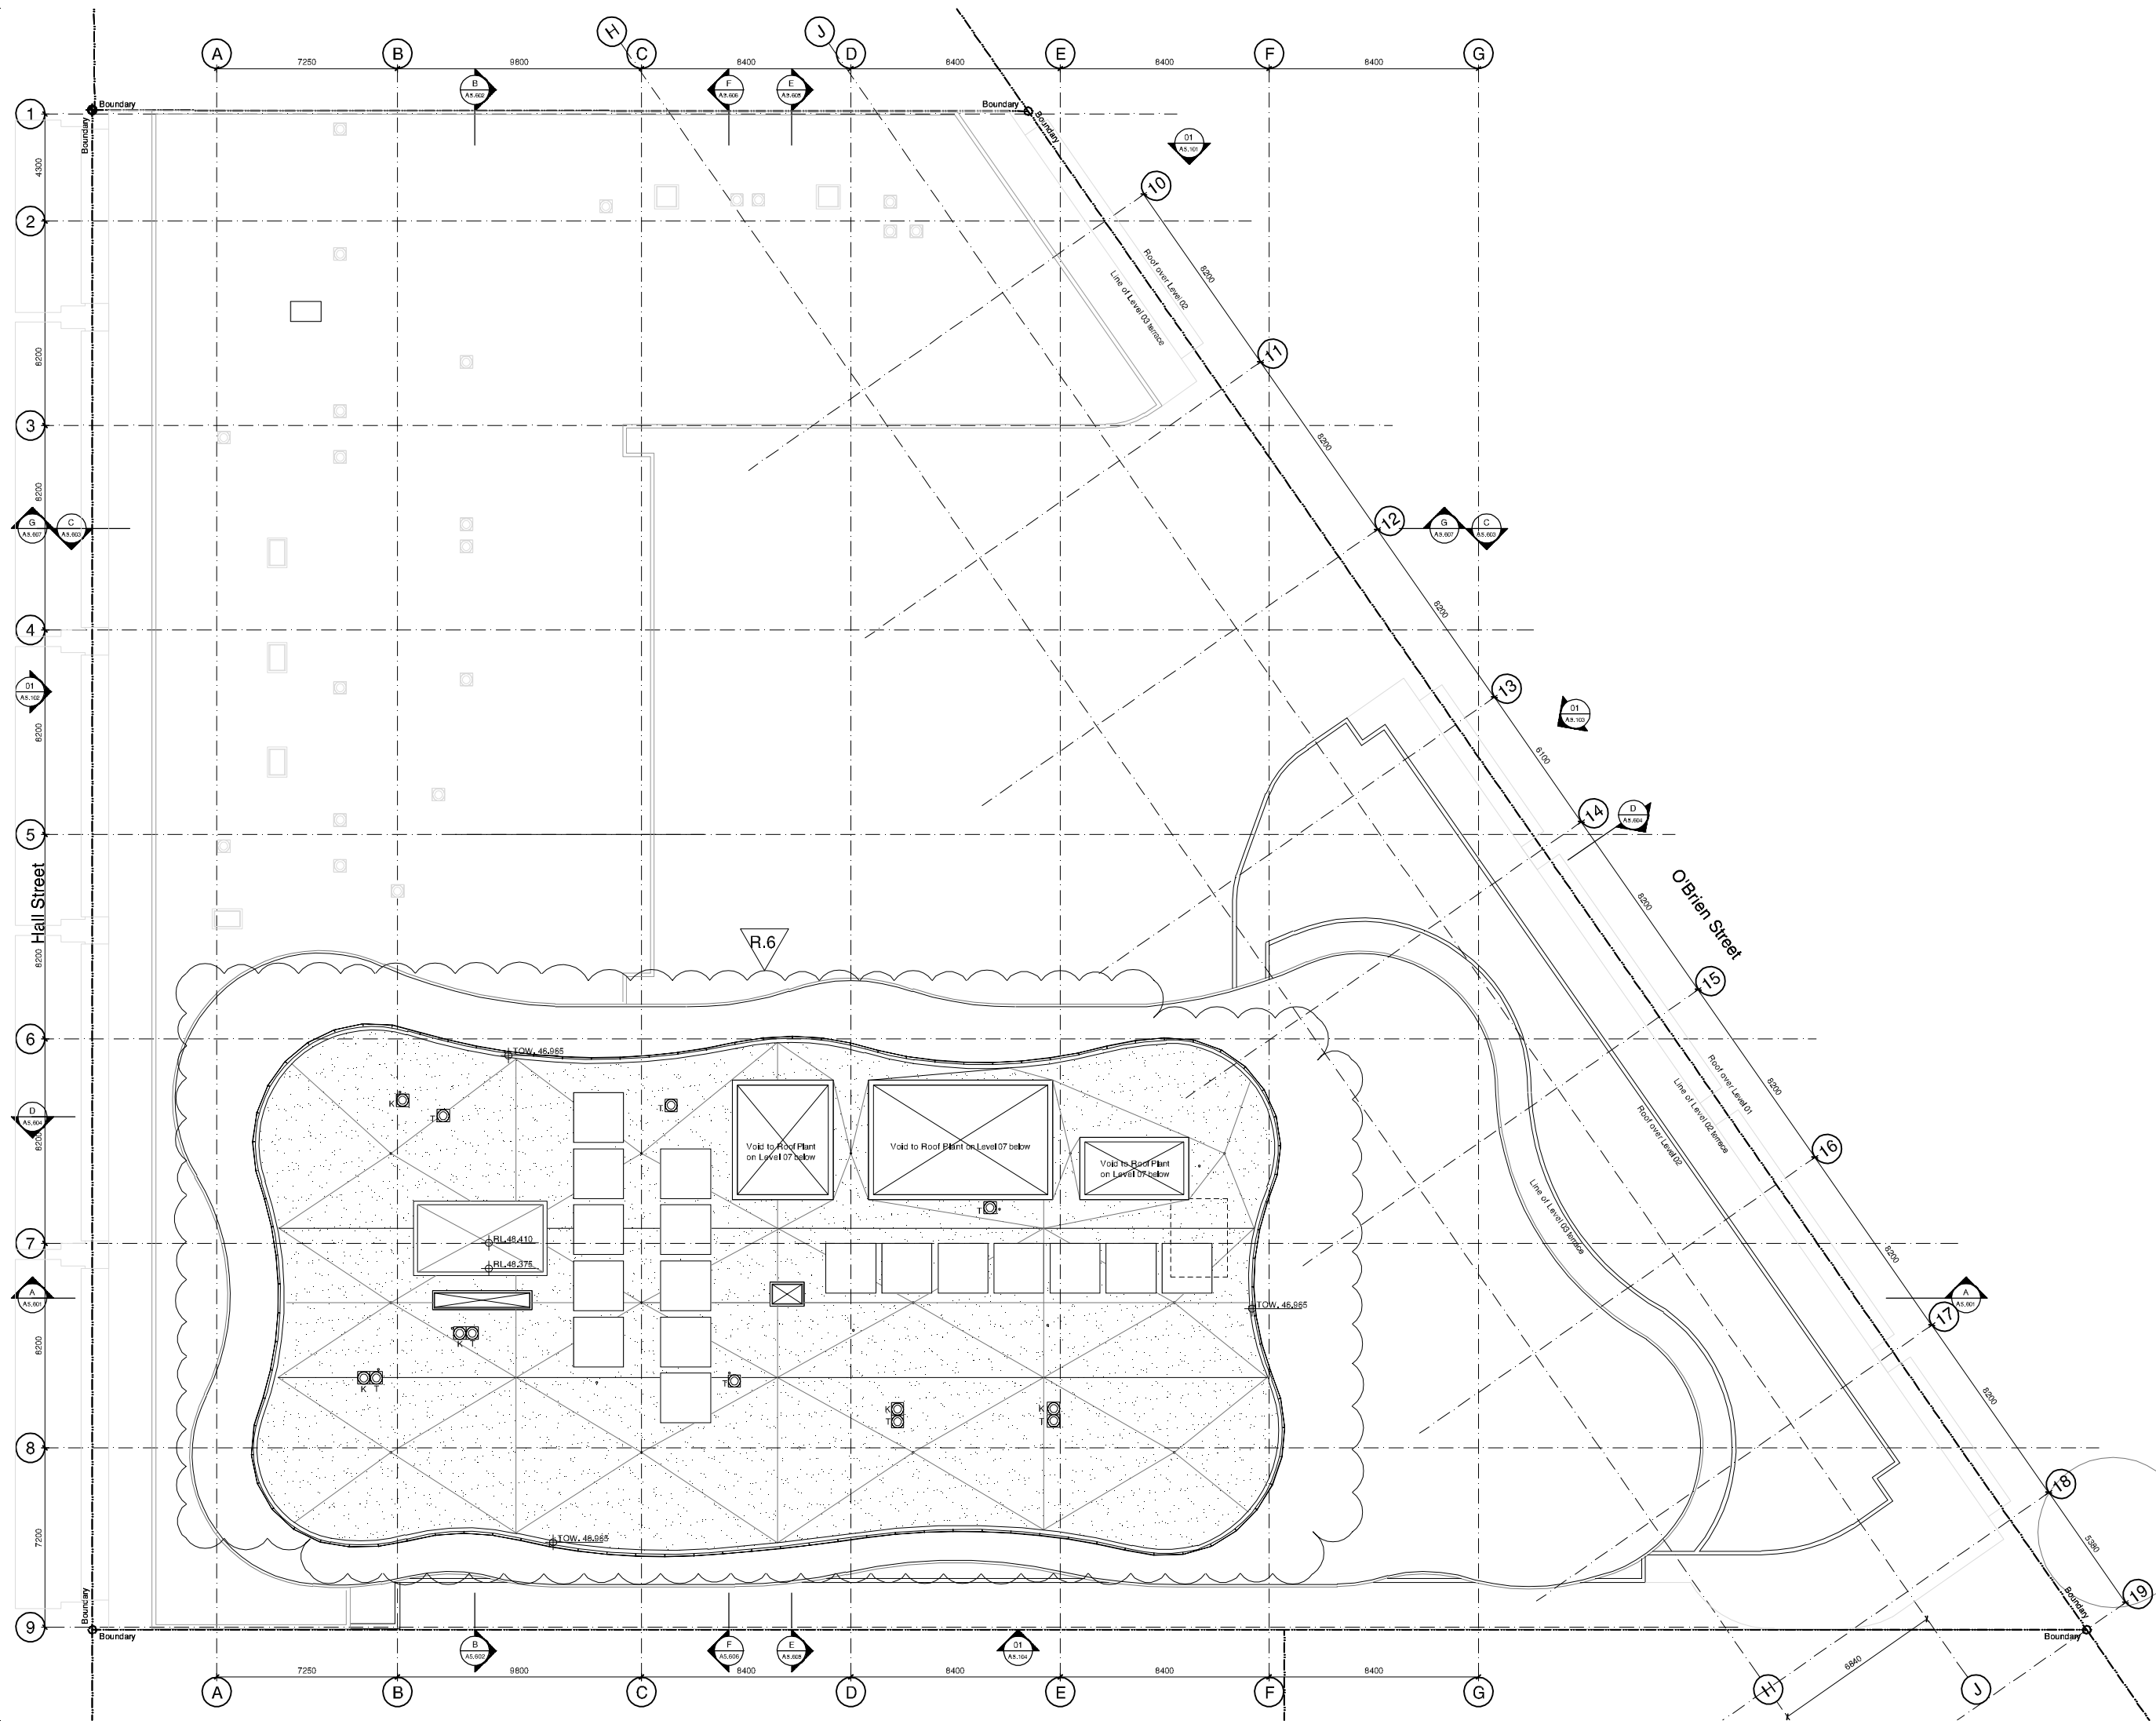

Check all dimensions and the conditions prior to commencement of any work, the purchase or ordering of any materials. All drawings are for information only. Any discrepancies shall immediately be referred to the architect for clarification.

All drawings may not be reproduced or distributed without permission from the architect.

Legend

Materials	
CP-01	Textured Granite sandbased render - white
CP-02	Sandblasted pre-cast concrete panels - green pigment added to mix
CP-03	Sandblasted pre-cast concrete panels - pink pigment added to mix
CP-04	Sandblasted pre-cast concrete panels - yellow pigment added to mix
CP-05	Sandblasted pre-cast concrete panels - blue pigment added to mix
CP-06	Sandblasted pre-cast concrete panels - orange pigment added to mix
GL-01	Glass - clear to BASIX spec below
GL-02	Glass - colourbacked
GL-02	Glass - translucent
GC-01	Glass canopy - clear glass with stainless steel fittings on powdercoated steel frame
BH-01	Balustrade - clear glass
BH-02	Balustrade - sandblasted glass
RD-01	Rollerdoor - anodised aluminium
LV-01	Louvre - clear glass on anodised aluminium frame
LV-02	Louvre - anodised aluminium

6	24/06/11	MOD 2 Submission	JC	PB
5	13/12/10	Section 75W Submission	PL	PB
Revision	Date	Description	Initial	Checked

61 Hall Street, Bondi

General Arrangement
Roof Plan

Scale: 1:100@B1

Drawn: JI

Project No: 10788

Status: MOD 2 Submission

Plot Date: 27/8/2011 4:25 PM

Plot File: S:\10788-10788\10788_jogp_hallstreet01_walkead\Archives\10788_LPA Issue_20110821\lpa02\A2.213.dwg

Drawing No: A2.213

Revision: 6

Sydney 1/243 Liverpool Street
East Sydney NSW 2010 Australia
T 02 9364 5100 F 02 9364 5199
email ayt@batesmart.com.au
http://www.batesmart.com.au

Melbourne 1 Nicholson Street
Melbourne VIC 3000 Australia
T 03 9364 6200 F 03 9364 6300
email mel@batesmart.com.au
http://www.batesmart.com.au

Bates Smart Pty Ltd ABN 70 004 999 400