

Drawing Schedule

Drawing No.		Scale
A0.101	Drawing Schedule	NTS
A1.101	Site Plan	1:200
A2.201	Level 003 Basement	1:100
A2.202	Level 002 Basement	1:100
A2.203	Level 001 Basement	1:100
A2.204	Level 000 Lower Ground- O'Brien Street Entry	1:100
A2.205	Level 00 Ground Floor - Hall Street Entry	1:100
A2.206	Level 01 - Serviced Apartments	1:100
A2.207	Level 02 - Serviced Apartments	1:100
A2.208	Level 03 - Serviced Apartments	1:100
A2.209	Level 04 - Residential	1:100
A2.210	Level 05 - Residential	1:100
A2.211	Level 06 - Residential	1:100
A2.212	Level 07 - Residential	1:100
A2.213	Roof Plan	1:100
A5.101	North-West Elevation	1:100
A5.102	South-West Elevation	1:100
A5.103	North Elevation	1:100
A5.104	South-East Elevation	1:100
A5.601	Section AA	1:100
A5.602	Section BB	1:100
A5.603	Section CC	1:100
A5.604	Section DD	1:100
A5.605	Section EE	1:100
A5.606	Section FF	1:100
A5.607	Section GG	1:100

Check all dimensions and the conditions prior to commencement of any work, the purchase or ordering of any materials, fittings, plant, services or equipment and the preparation of shop drawings and/or the fabrication of any components.

Do not scale drawings - refer to figured dimensions only. Any discrepancies shall immediately be referred to the architect for clarification.

All drawings may not be reproduced or distributed without prior permission from the architect.

Legend

Materials

CP-01	Textured Granosile sandbased render - white
CP-02	Sandblasted pre-cast concrete panels- green pigment added to mix
CP-03	Sandblasted pre-cast concrete panels- pink pigment added to mix
CP-04	Sandblasted pre-cast concrete panels- yellow pigment added to mix
CP-05	Sandblasted pre-cast concrete panels- blue pigment added to mix
CP-06	Sandblasted pre-cast concrete panels- orange pigment added to mix
GL-01	Glass - clear to BASIX spec below
GL-02	Glass - colourbacked
GL-02	Glass - translucent
GC-01	Glass canopy - clear glass with stainless steel fittings on powdercoated steel frame
BH-01	Balustrade - clear glass
BH-02	Balustrade - sandblasted glass
RD-01	Rollerdoor - anodised aluminium
LV-01	Louvre - clear glass on anodised aluminium frame
LV-02	Louvre - anodised aluminium

5	15/12/10	Section 739W Submission	PL	PB
Revision	Date	Description	Initial	Checked

61 Hall Street, Bondi

Drawing Schedule



Scale	NTS
Drawn	JJ
Project No.	10788
Status	MOD 2 Submission
Plot Date	28/6/2011 11:46 AM
Plot File	S:\10788-10788\10788_topo_hallstreet01_mahliad\Architect\PA Issue_20110621\csp\2010_01.dwg
Drawing No.	Revision

A0.101

5

Sydney 1/243 Liverpool Street
East Sydney NSW 2010 Australia
T 02 8364 5100 F 02 8364 5199
email syd@batesmart.com.au
http://www.batesmart.com.au

Melbourne 1 Nicholson Street
Melbourne VIC 3000 Australia
T 03 8664 6200 F 03 8664 6300
email melb@batesmart.com.au
http://www.batesmart.com.au

Bates Smart Pty Ltd ABN 70 004 999 400



- Check all dimensions and site conditions prior to commencement of any work. The purchase or ordering of any materials, fittings, plant, services or equipment and the preparation of shop drawings and/or the fabrication of any components.
- All drawings may not be reproduced or distributed without prior permission from the architect.
- Legend
- Materials
- CP-01 Textured Granite sandbased render - white
 - CP-02 Sandblasted pre-cast concrete panels - green pigment added to mix
 - CP-03 Sandblasted pre-cast concrete panels - pink pigment added to mix
 - CP-04 Sandblasted pre-cast concrete panels - yellow pigment added to mix
 - CP-05 Sandblasted pre-cast concrete panels - blue pigment added to mix
 - CP-06 Sandblasted pre-cast concrete panels - orange pigment added to mix
 - GL-01 Glass - clear to BASIX spec below
 - GL-02 Glass - colourbacked
 - GL-02 Glass - translucent
 - GC-01 Glass canopy - clear glass with stainless steel fittings on powdercoated steel frame
 - BH-01 Balustrade - clear glass
 - BH-02 Balustrade - sandblasted glass
 - RD-01 Rollerdoor - anodised aluminium
 - LV-01 Louvre - clear glass on anodised aluminium frame
 - LV-02 Louvre - anodised aluminium

5	15/12/10	Section 75W Submission	PL	PB
4	08/09/10	Issued to DoP	PL	PB
3	28/03/10	PPR Submission	JL	KP
Revision	Date	Description	Init	Checked

61 Hall Street, Bondi

Location Plan



Scale	1:200@B1
Drawn	JL
Project No.	10788
Status	MOD 2 Submission
Plot Date	28/6/2011 3:19 PM
Plot File	S:\10788-10788\10788_2011\mod2\61_HallStreetArchitectural\A1.101.dwg
Drawn By	Revision

A1.101


5

Sydney 1/243 Liverpool Street
East Sydney NSW 2010 Australia
T 02 8354 5100 F 02 8354 5199
email syo@batesmark.com.au
http://www.batesmark.com.au

Melbourne 1/143000 Street
Melbourne VIC 3000 Australia
T 03 8664 6200 F 03 8664 6300
email mel@batesmark.com.au
http://www.batesmark.com.au

Bates Smart Pty Ltd ABN 70 004 999 400

BATESSMART

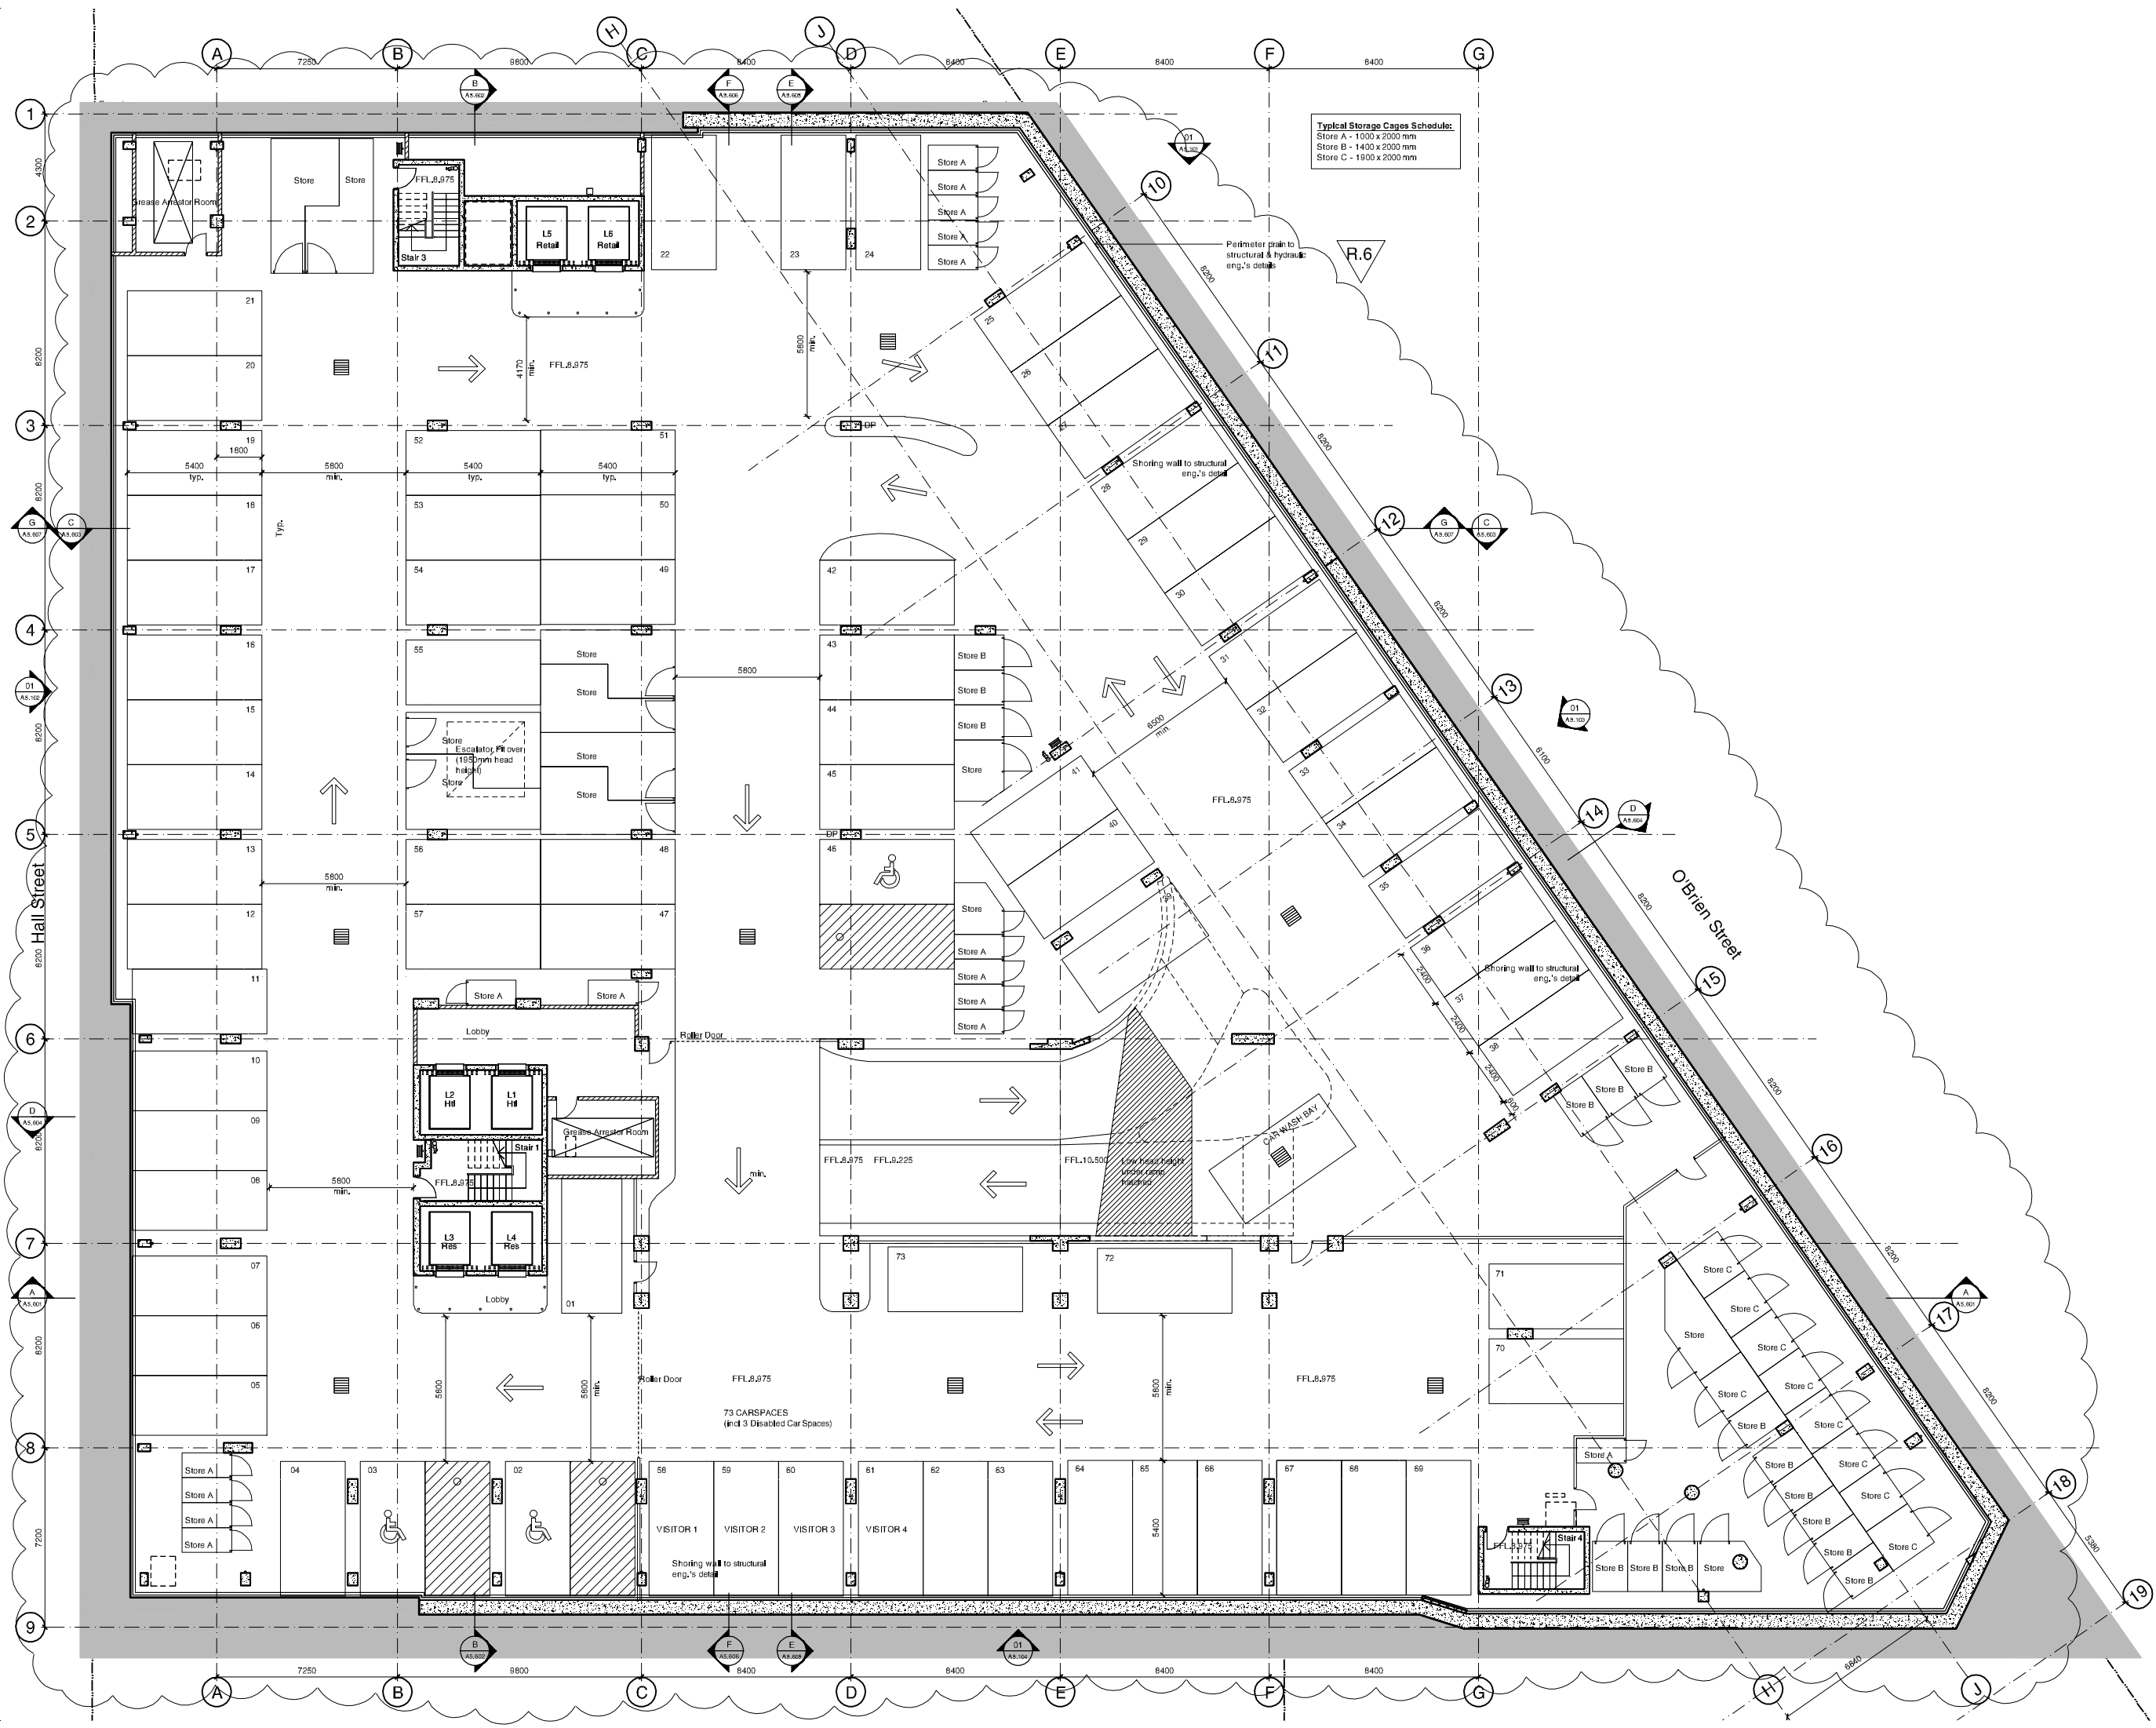

Typical Storage Cages Schedule:
Store A - 1000 x 2000 mm
Store B - 1400 x 2000 mm
Store C - 1900 x 2000 mm

- Check all dimensions and the conditions refer to comment of any work, the purchase or coding of any materials. All drawings shall be prepared and the preparation of shop drawings and/or the fabrication of any components.
- Do not scale drawings - refer to figured dimensions only. Any discrepancies shall immediately be referred to the architect for clarification.
- All drawings may not be reproduced or distributed without permission from the architect.
- Legend
- Materials
- CP-01 Textured Granite sandbed render - white
 - CP-02 Sandblasted pre-cast concrete panels - green pigment added to mix
 - CP-03 Sandblasted pre-cast concrete panels - pink pigment added to mix
 - CP-04 Sandblasted pre-cast concrete panels - yellow pigment added to mix
 - CP-05 Sandblasted pre-cast concrete panels - blue pigment added to mix
 - CP-06 Sandblasted pre-cast concrete panels - orange pigment added to mix
 - GL-01 Glass - clear to BASIX spec below
 - GL-02 Glass - colourbacked
 - GL-03 Glass - translucent
 - GC-01 Glass canopy - clear glass with stainless steel fittings on powdercoated steel frame
 - BH-01 Balustrade - clear glass
 - BH-02 Balustrade - sandblasted glass
 - RD-01 Rollerdoor - anodised aluminium
 - LV-01 Louvre - clear glass on anodised aluminium frame
 - LV-02 Louvre - anodised aluminium

6	24/08/11	MOD 2 Submission	JC	PB
5	13/12/10	Section 75W Submission	PL	PB
Revision	Date	Description	Initial	Checked

61 Hall Street, Bondi

General Arrangement
Basement 03

Scale: 1:100@B1

Drawn: JI

Project No: 10788

Status: MOD 2 Submission

Plot Date: 27/8/2011 4:24 PM

Plot File: S:\10788-10788\10788_jog_hallstreet01_nicholson\Architect\A2.201.dwg


Drawing No: A2.201

Revision: 6

Sydney 1/243 Liverpool Street
East Sydney NSW 2010 Australia
T 02 9354 5100 F 02 9354 5199
email syd@batesmart.com.au
http://www.batesmart.com.au

Melbourne 1 Nicholson Street
Melbourne VIC 3000 Australia
T 03 9354 6200 F 03 9354 6300
email mel@batesmart.com.au
http://www.batesmart.com.au

Bates Smart Pty Ltd ABN 70 004 999 400

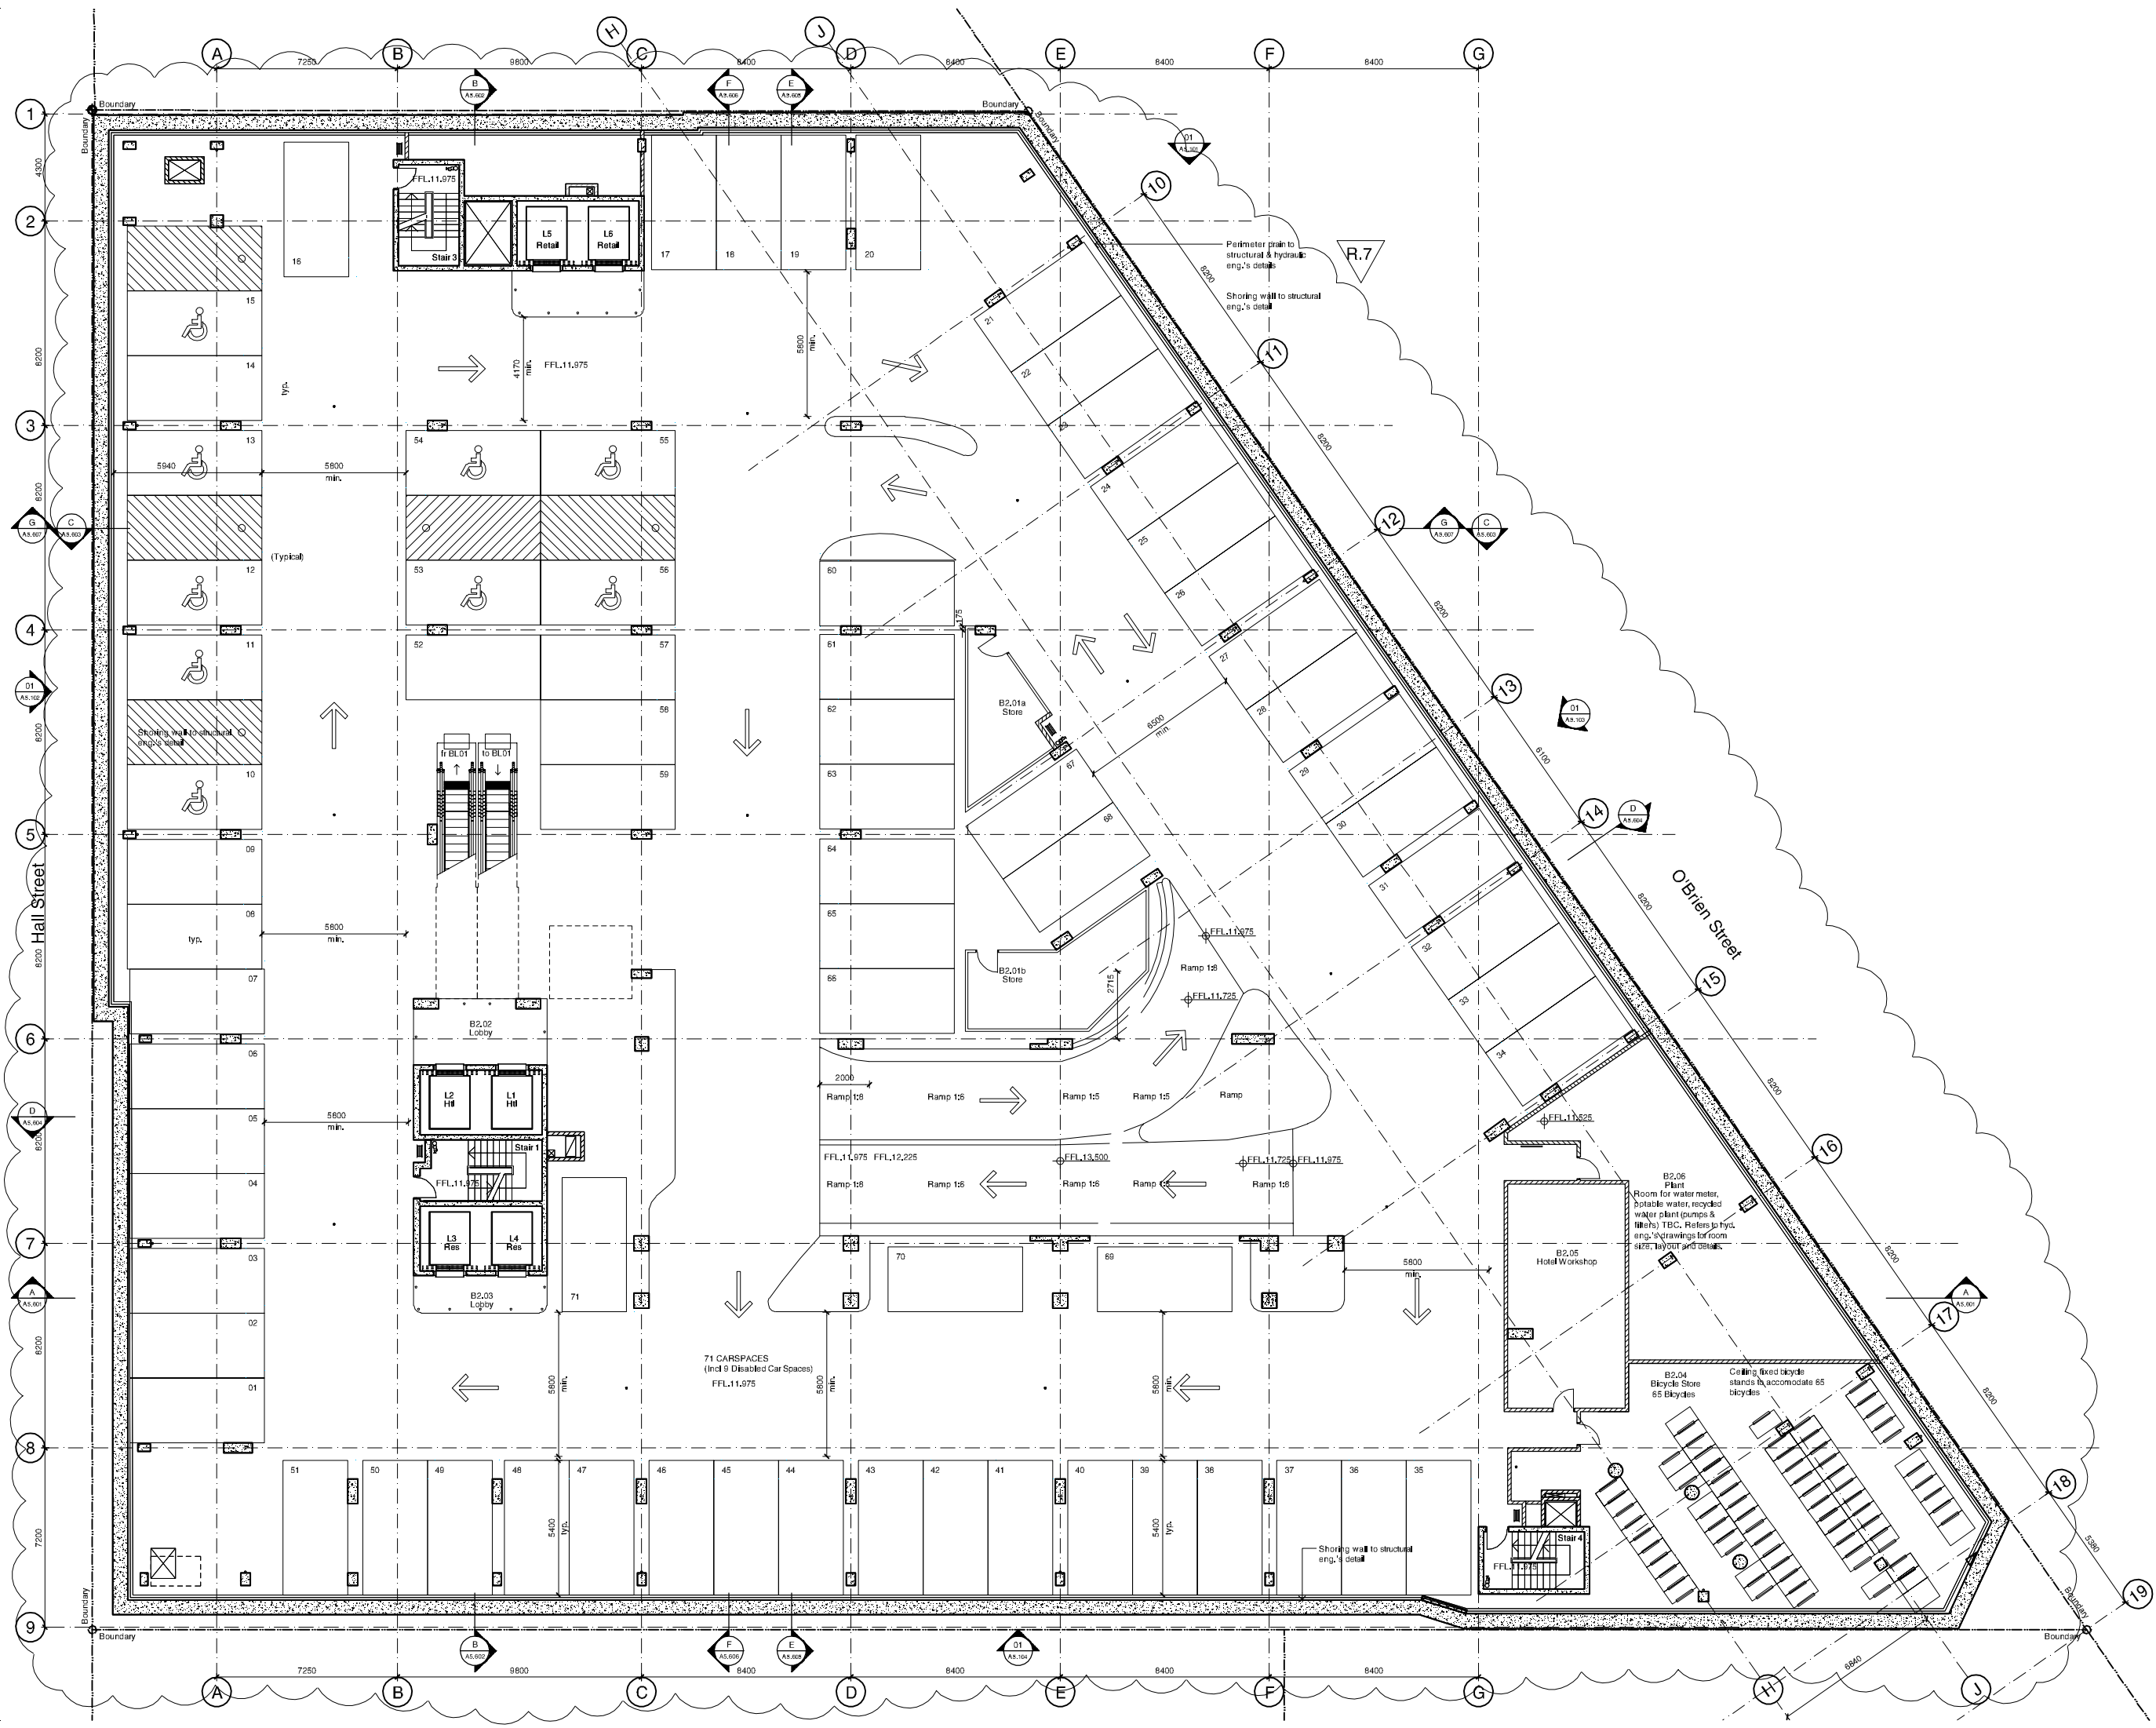

Check all dimensions and the conditions prior to commencement of any work, the purchase or ordering of any materials, fittings, plant services or fixtures and the preparation of shop drawings and/or the fabrication of any components.

Do not scale drawings - refer to figured dimensions only. Any discrepancies shall immediately be referred to the architect for clarification.

All drawings may not be reproduced or distributed without prior permission from the architect.

Legend

Materials

CP-01	Textured Granite sandbased render - white
CP-02	Sandblasted pre-cast concrete panels - green pigment added to mix
CP-03	Sandblasted pre-cast concrete panels - pink pigment added to mix
CP-04	Sandblasted pre-cast concrete panels - yellow pigment added to mix
CP-05	Sandblasted pre-cast concrete panels - blue pigment added to mix
CP-06	Sandblasted pre-cast concrete panels - orange pigment added to mix
GL-01	Glass - clear to BASIX spec below
GL-02	Glass - colourbacked
GL-02	Glass - translucent
GC-01	Glass canopy - clear glass with stainless steel fittings on powdercoated steel frame
BH-01	Balustrade - clear glass
BH-02	Balustrade - sandblasted glass
RD-01	Rollerdoor - anodised aluminium
LV-01	Louvre - clear glass on anodised aluminium frame
LV-02	Louvre - anodised aluminium

7	24/08/11	MOD 2 Submission	JC	PB
8	04/02/11	Section 75W Submission	PL	PB
Revision	Date	Description	Initial	Checked

61 Hall Street, Bondi

General Arrangement
Basement 02

Scale: 1:100@B1

Drawn: JI

Project No: 10788

Status: MOD 2 Submission

Plot Date: 27/8/2011 4:14 PM

Plot File: S:\10788-10788\10788_jogor_hallstreet01_walshed\Architect\10788_LPA Issue_20110821\Issue02\A2.202.dwg


Drawing No: Revision

A2.202 7

Sydney 1/243 Liverpool Street
East Sydney NSW 2010 Australia
T 02 9354 5100 F 02 9354 5199
email syd@batesmart.com.au
http://www.batesmart.com.au

Melbourne 1 Nicholson Street
Melbourne VIC 3000 Australia
T 03 9354 6200 F 03 9354 6300
email mel@batesmart.com.au
http://www.batesmart.com.au

Bates Smart Pty Ltd ABN 70 004 999 400

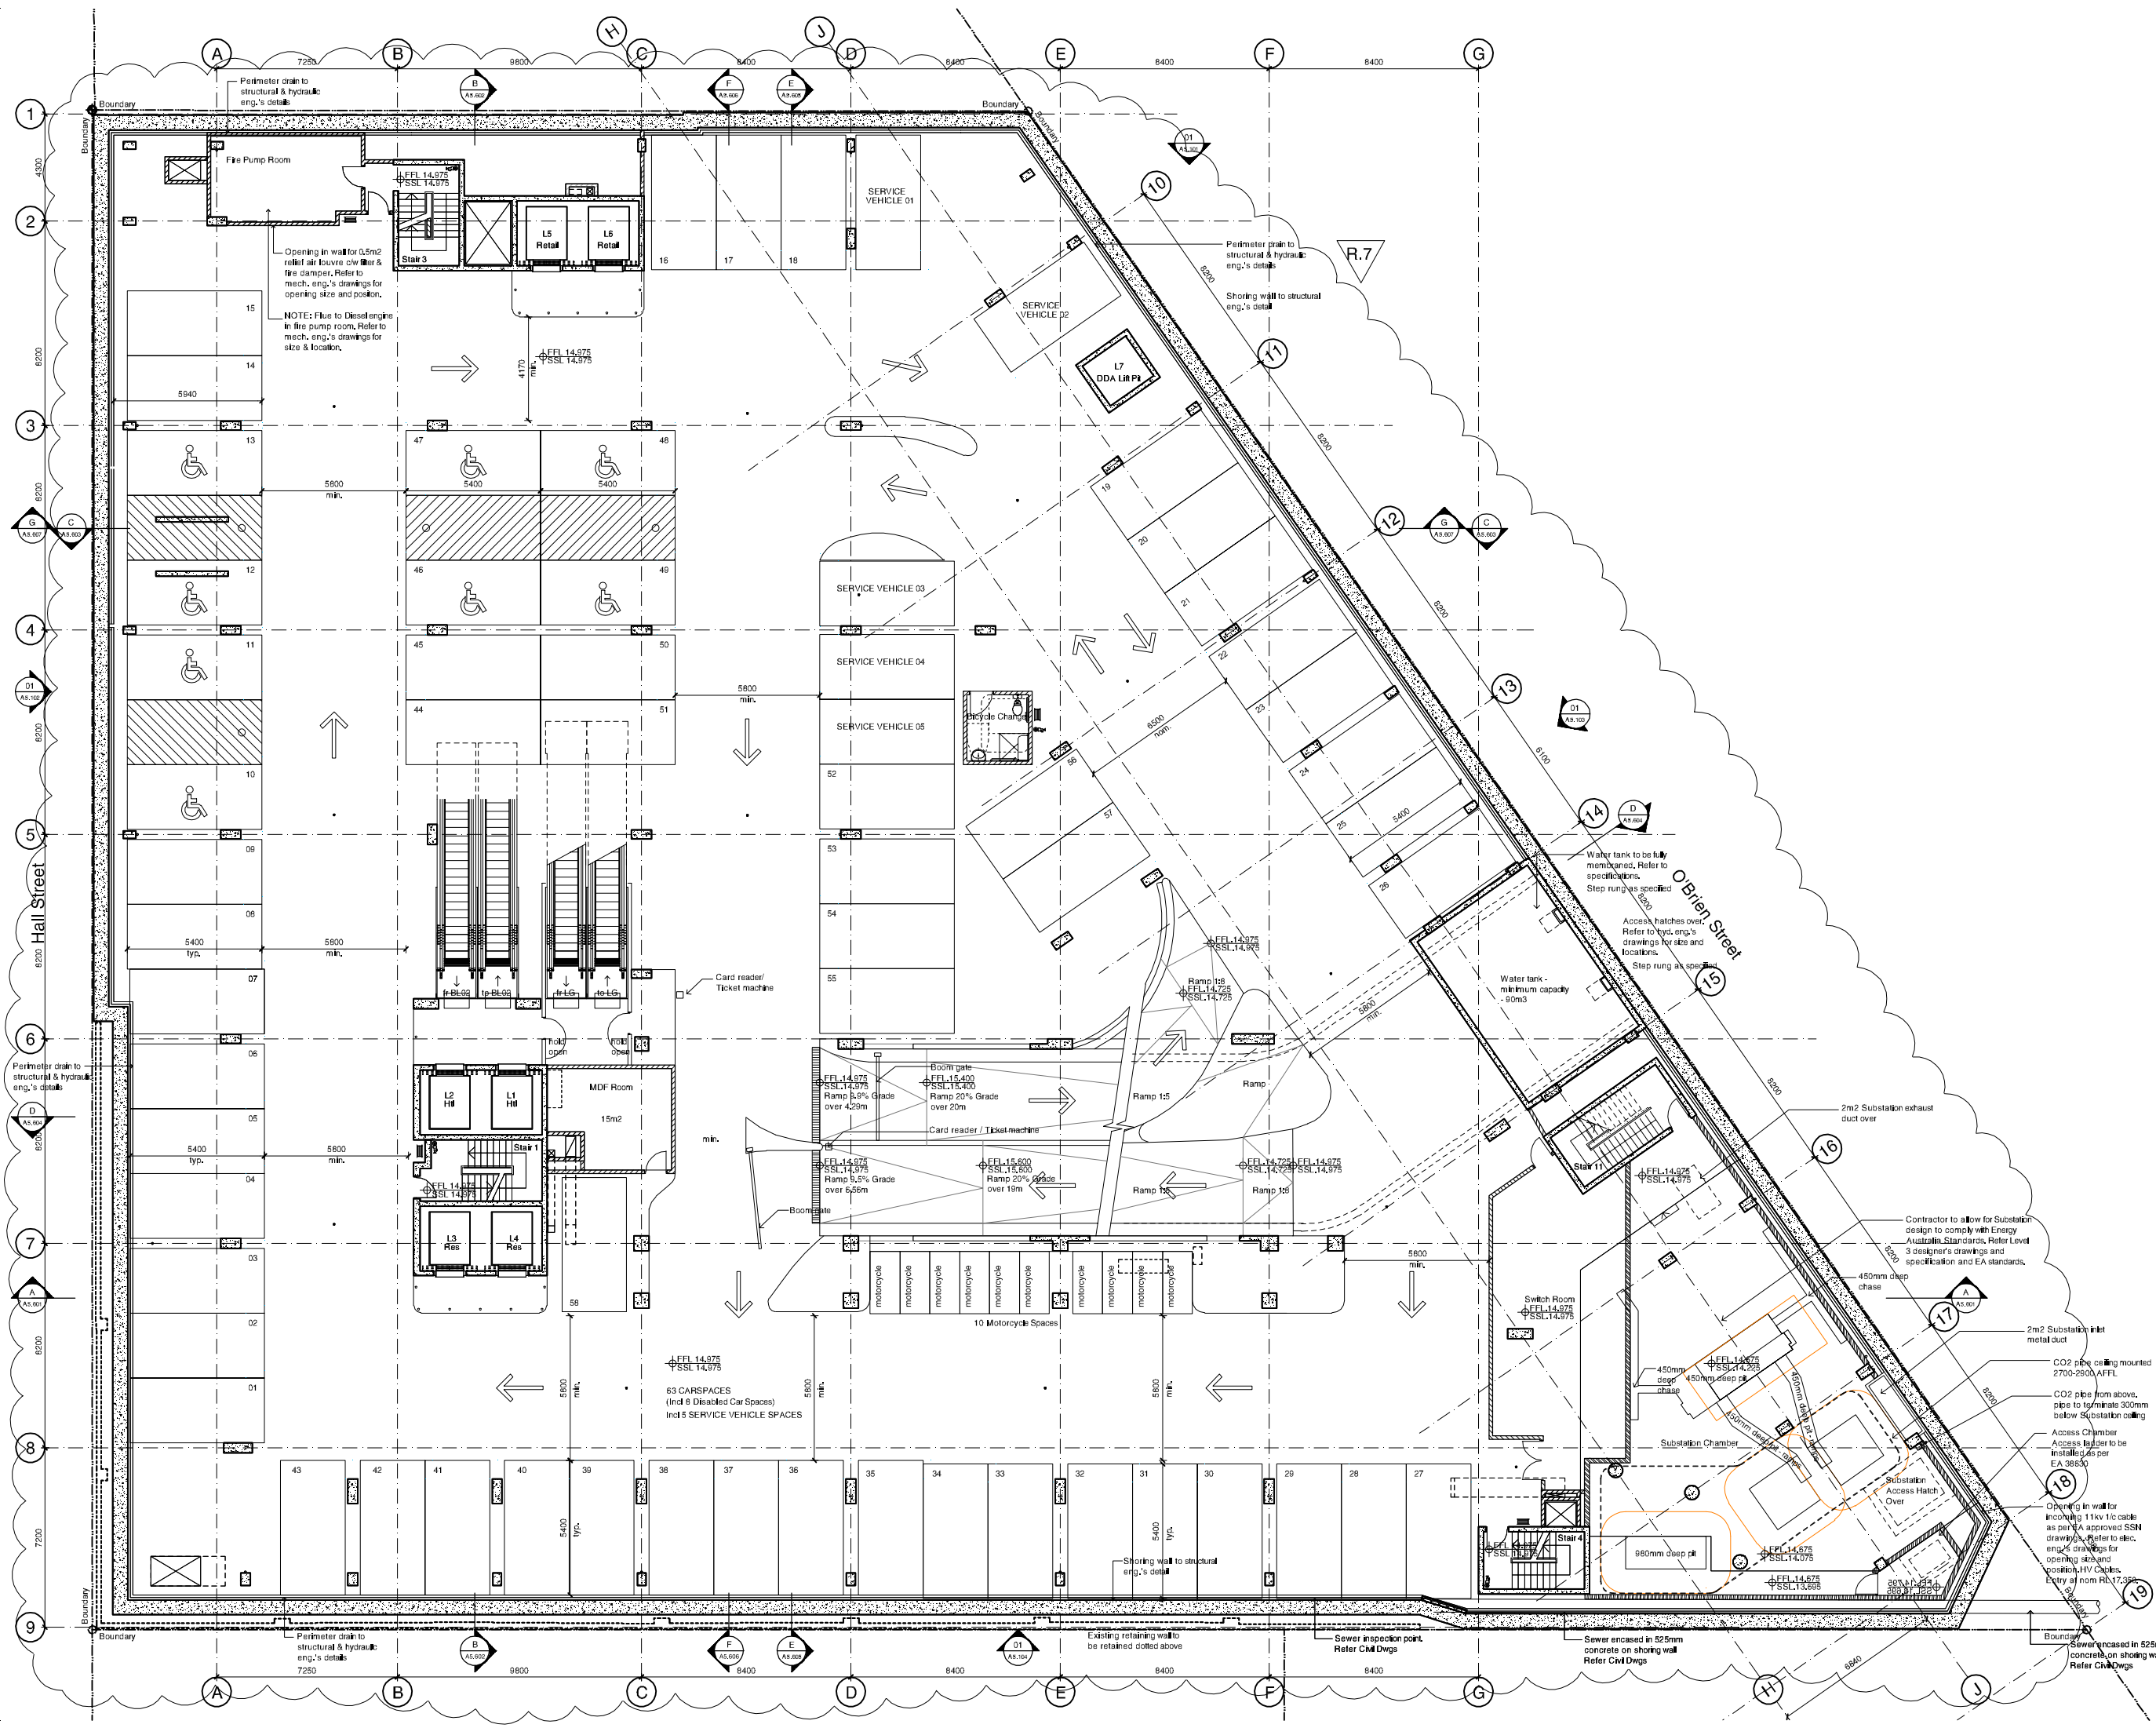

- Check all dimensions and the conditions prior to commencement of any work. The purchase or ordering of any materials, fittings, plant, services or equipment and the preparation of shop drawings and/or the fabrication of any components.
- Do not scale drawings - refer to figured dimensions only. Any discrepancies shall immediately be referred to the architect for clarification.
- All drawings may not be reproduced or distributed without permission from the architect.
- Legend
- Materials
- CP-01 Textured Granosite sandbased render - white
 - CP-02 Sandblasted pre-cast concrete panels - green pigment added to mix
 - CP-03 Sandblasted pre-cast concrete panels - pink pigment added to mix
 - CP-04 Sandblasted pre-cast concrete panels - yellow pigment added to mix
 - CP-05 Sandblasted pre-cast concrete panels - blue pigment added to mix
 - CP-06 Sandblasted pre-cast concrete panels - orange pigment added to mix
 - GL-01 Glass - clear to BASIX spec below
 - GL-02 Glass - colourbacked
 - GL-03 Glass - translucent
 - GC-01 Glass canopy - clear glass with stainless steel fittings on powdercoated steel frame
 - BH-01 Balustrade - clear glass
 - BH-02 Balustrade - sandblasted glass
 - RD-01 Rollerdoor - anodised aluminium
 - LV-01 Louvre - clear glass on anodised aluminium frame
 - LV-02 Louvre - translucent

7	24/08/11	MOD 2 Submission	JC	PB
8	04/02/11	Section 75W Submission	PL	PB
Revision Date		Description	Initial	Checked

61 Hall Street, Bondi

General Arrangement
Basement 01

Scale: 1:100@B1

Drawn: JI

Project No: 10788

Status: MOD 2 Submission

Plot Date: 27/8/2011 4:15 PM

Plot File: S:\10788-10788\10788_jog_hallstreet01_nachalArchitect\10788_LPA Issue_20110821\Issue0202_202.dwg


Drawing No: A2.203

Revision: 7

Sydney 1/243 Liverpool Street
East Sydney NSW 2010 Australia
T 02 9354 5100 F 02 9354 5199
email syd@batesmart.com.au
http://www.batesmart.com.au

Melbourne 1 Nicholson Street
Melbourne VIC 3000 Australia
T 03 9564 6200 F 03 9564 6300
email mel@batesmart.com.au
http://www.batesmart.com.au

Bates Smart Pty Ltd ABN 70 004 999 400

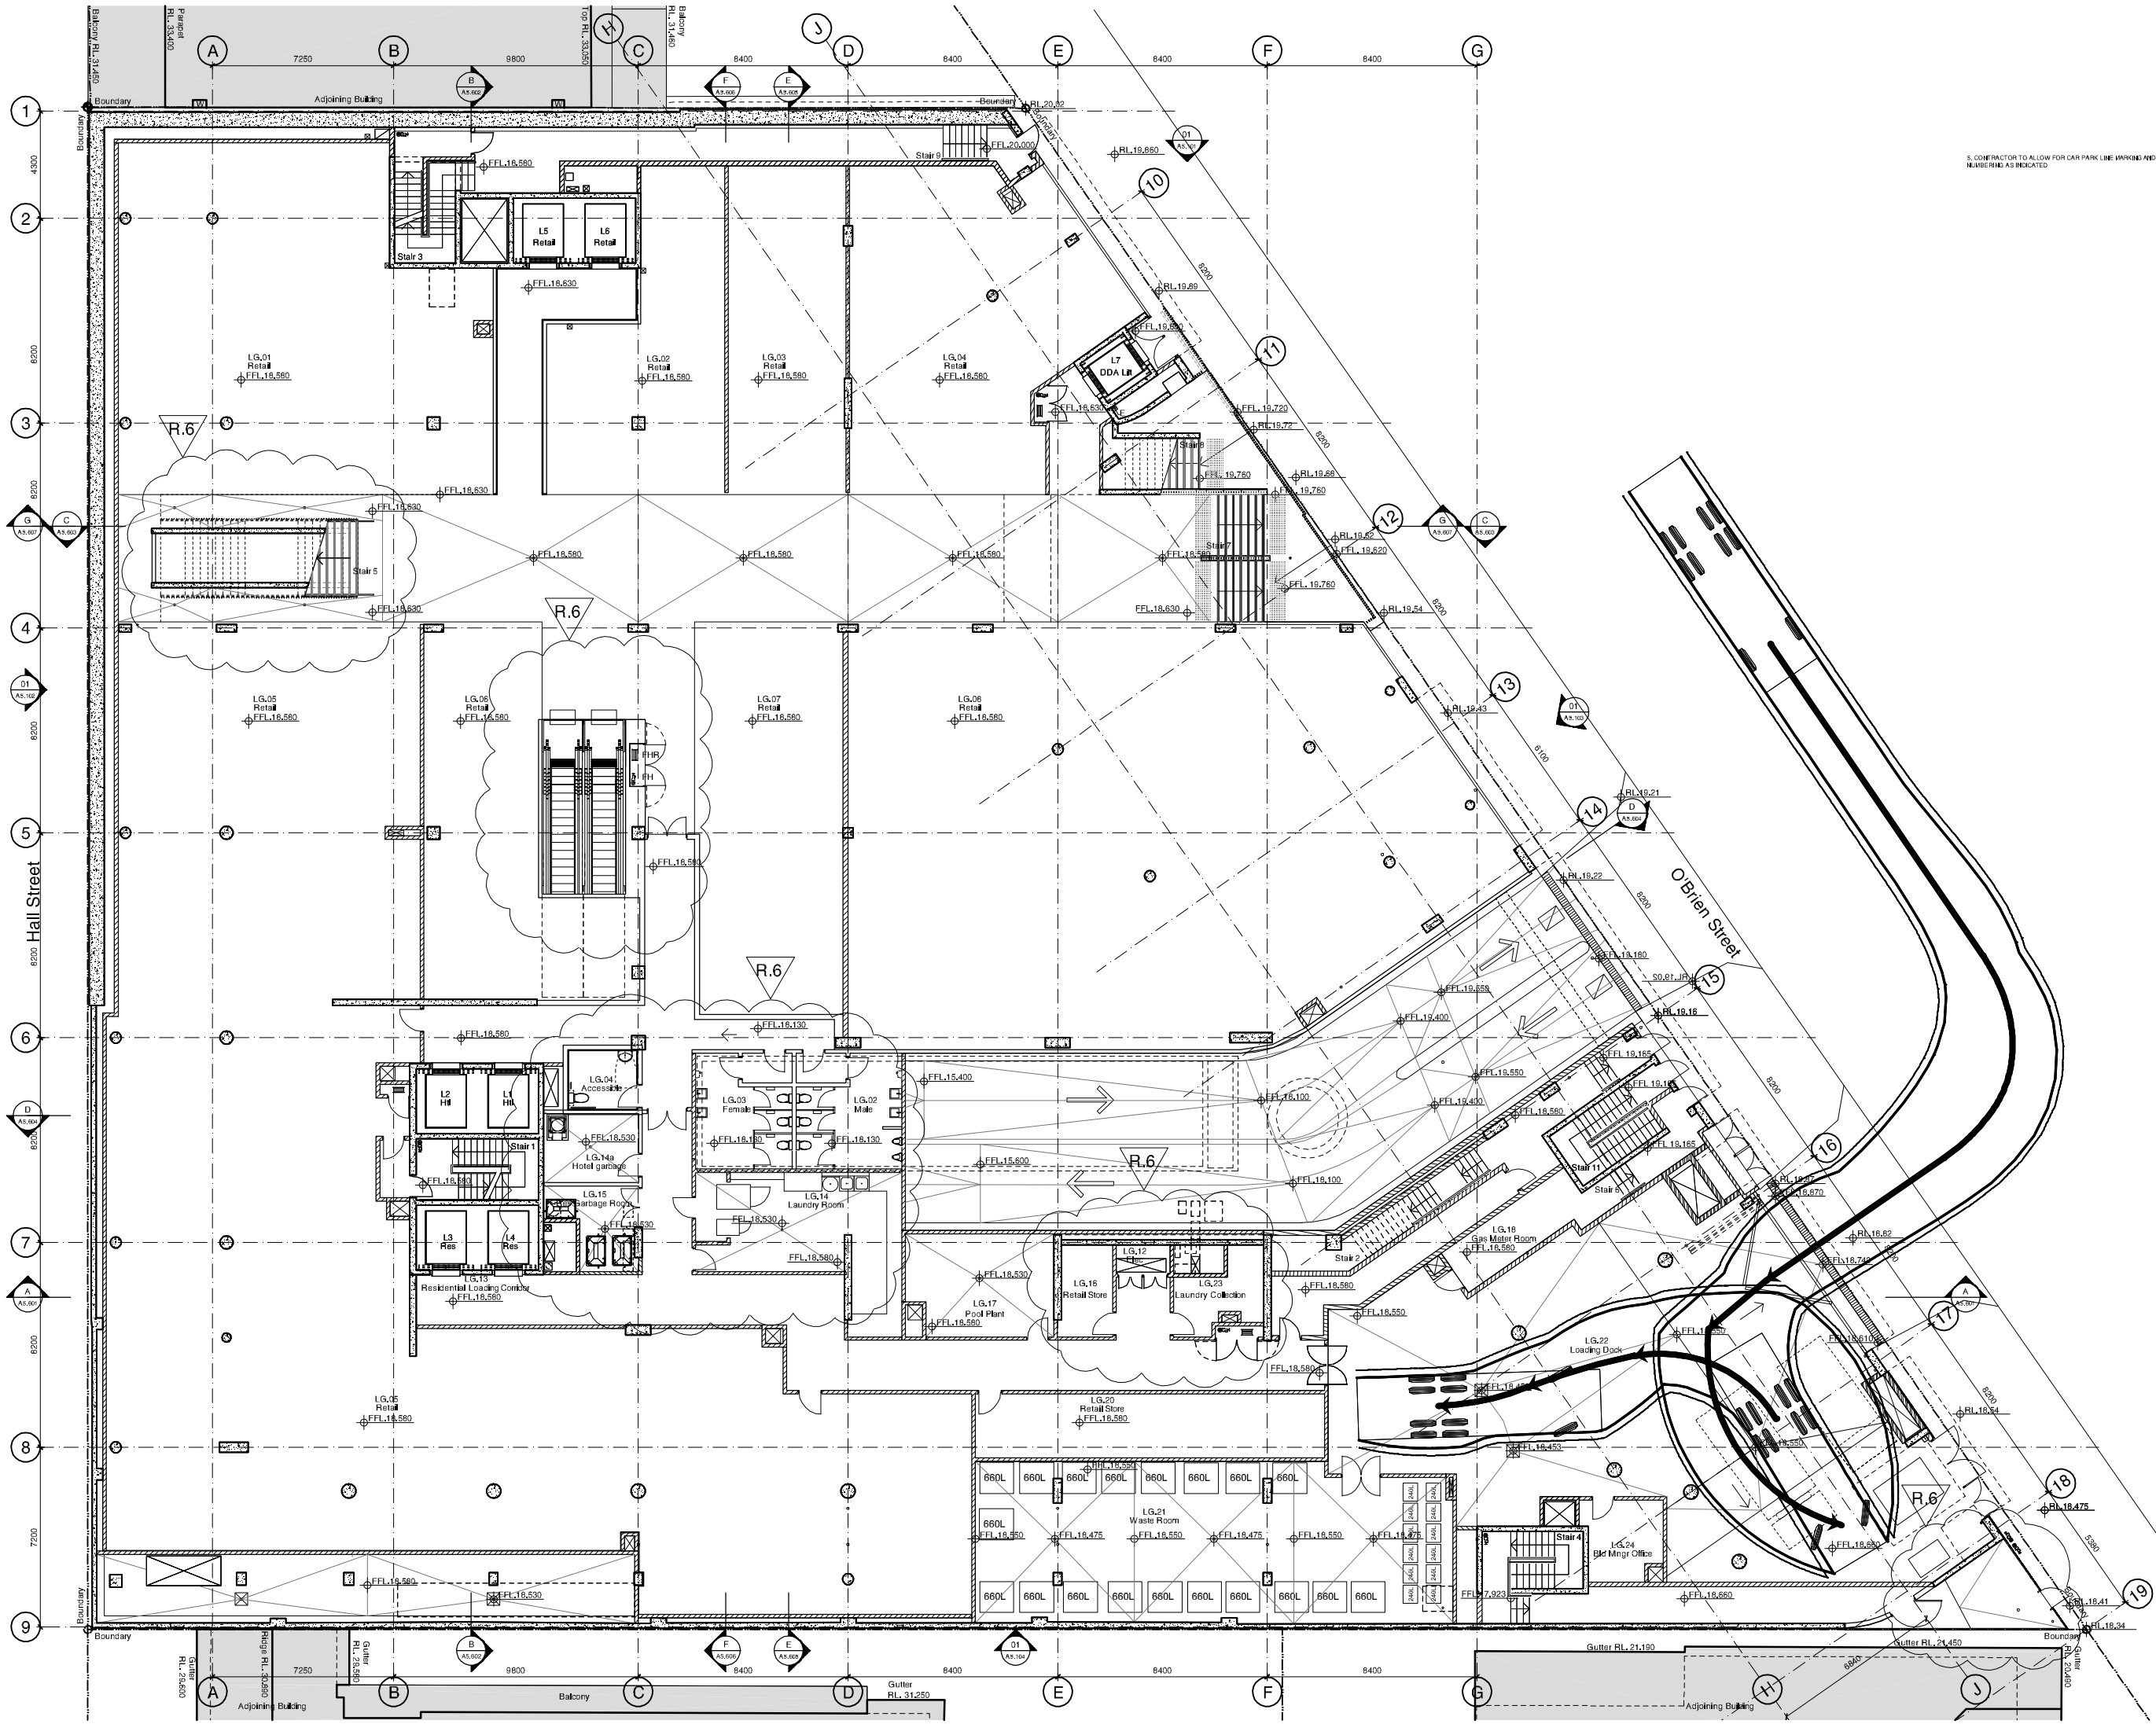

- Check all dimensions and site conditions prior to commencement of any work. The purchase or coding of any materials, fittings, glass, finishes, equipment and the preparation of shop drawings and/or the fabrication of any components.
- Do not scale drawings - refer to figured dimensions only. Any discrepancies shall immediately be referred to the architect for clarification.
- All drawings may not be reproduced or distributed without prior permission from the architect.
- Legend
- Materials
- CP-01 Textured Granite sandbased render - white
 - CP-02 Sandblasted pre-cast concrete panels - green pigment added to mix
 - CP-03 Sandblasted pre-cast concrete panels - pink pigment added to mix
 - CP-04 Sandblasted pre-cast concrete panels - yellow pigment added to mix
 - CP-05 Sandblasted pre-cast concrete panels - blue pigment added to mix
 - CP-06 Sandblasted pre-cast concrete panels - orange pigment added to mix
 - GL-01 Glass - clear to BASIX spec below
 - GL-02 Glass - colourbacked
 - GL-02 Glass - translucent
 - GC-01 Glass canopy - clear glass with stainless steel fittings on powdercoated steel frame
 - BH-01 Balustrade - clear glass
 - BH-02 Balustrade - sandblasted glass
 - RD-01 Rollerdoor - anodised aluminium
 - LV-01 Louvre - clear glass on anodised aluminium frame
 - LV-02 Louvre - anodised aluminium

6	24/08/11	MOD 2 Submission	JC	PB
5	13/12/11	Section 75W Submission	PL	PB
Revision Date		Description	Initial	Checked

61 Hall Street, Bondi

General Arrangement
Lower Ground

Scale: 1:100@B1

Drawn: JI

Project No: 10788

Status: MOD 2 Submission

FRL Date: 27/8/2011 4:16 PM

Plot File: S:\10788-10788\10788_Jones_hallstreet01_unchecked\Archives\10788_LPA Issue_20110821\Issue0205_20d.dwg

Drawing No: A2.204

Revision: 6

Sydney 1/243 Liverpool Street
East Sydney NSW 2010 Australia
T 02 9354 5100 F 02 9354 5199
email ayt@batesmart.com.au
http://www.batesmart.com.au

Melbourne 1 Nicholson Street
Melbourne VIC 3000 Australia
T 03 9354 6200 F 03 9354 6300
email mel@batesmart.com.au
http://www.batesmart.com.au

Bates Smart Pty Ltd ABN 70 004 999 400

Check all dimensions and the conditions site to comment on any work. The purchase or coding of any materials, fittings, glass, etc. is the responsibility of the architect. All drawings may not be reproduced or distributed without permission from the architect.

Do not scale drawings - refer to figured dimensions only. Any discrepancies shall immediately be referred to the architect for clarification.

All drawings may not be reproduced or distributed without permission from the architect.

- Legend
- Materials
- CP-01 Textured Granite sandbed render - white
 - CP-02 Sandblasted pre-cast concrete panels - green pigment added to mix
 - CP-03 Sandblasted pre-cast concrete panels - pink pigment added to mix
 - CP-04 Sandblasted pre-cast concrete panels - yellow pigment added to mix
 - CP-05 Sandblasted pre-cast concrete panels - blue pigment added to mix
 - CP-06 Sandblasted pre-cast concrete panels - orange pigment added to mix

- GL-01 Glass - clear to BASIX spec below
- GL-02 Glass - colourbacked
- GL-02 Glass - translucent

- GC-01 Glass canopy - clear glass with stainless steel fittings on powdercoated steel frame

- BH-01 Balustrade - clear glass
- BH-02 Balustrade - sandblasted glass

- RD-01 Rollerdoor - anodised aluminium

- LV-01 Louvre - clear glass on anodised aluminium frame
- LV-02 Louvre - anodised aluminium

6	24/08/11	MOD 2 Submission	JC	PB
5	13/12/10	Section 75W Submission	PL	PB
Revision	Date	Description	Initial	Checked

61 Hall Street, Bondi

General Arrangement Ground Level

Scale	1:100@B1
Drawn	JL
Project No.	10788
Status	MOD 2 Submission
Plot Date	27/8/2011 4:18 PM
Plot File	S:\10788-10788\10788_joa_hallstreet01_nachalArchitect\10788_LPA Issue_20110821\Issue02\A2.205.dwg
Drawing No.	Revision


A2.205 6


Sydney 1/243 Liverpool Street
East Sydney NSW 2010 Australia
T 02 9354 5100 F 02 9354 5199
email syd@batesmart.com.au
http://www.batesmart.com.au

Melbourne 1 Nicholson Street
Melbourne VIC 3000 Australia
T 03 9354 6200 F 03 9354 6300
email mel@batesmart.com.au
http://www.batesmart.com.au

Bates Smart Pty Ltd ABN 70 004 999 400

BATESSMART

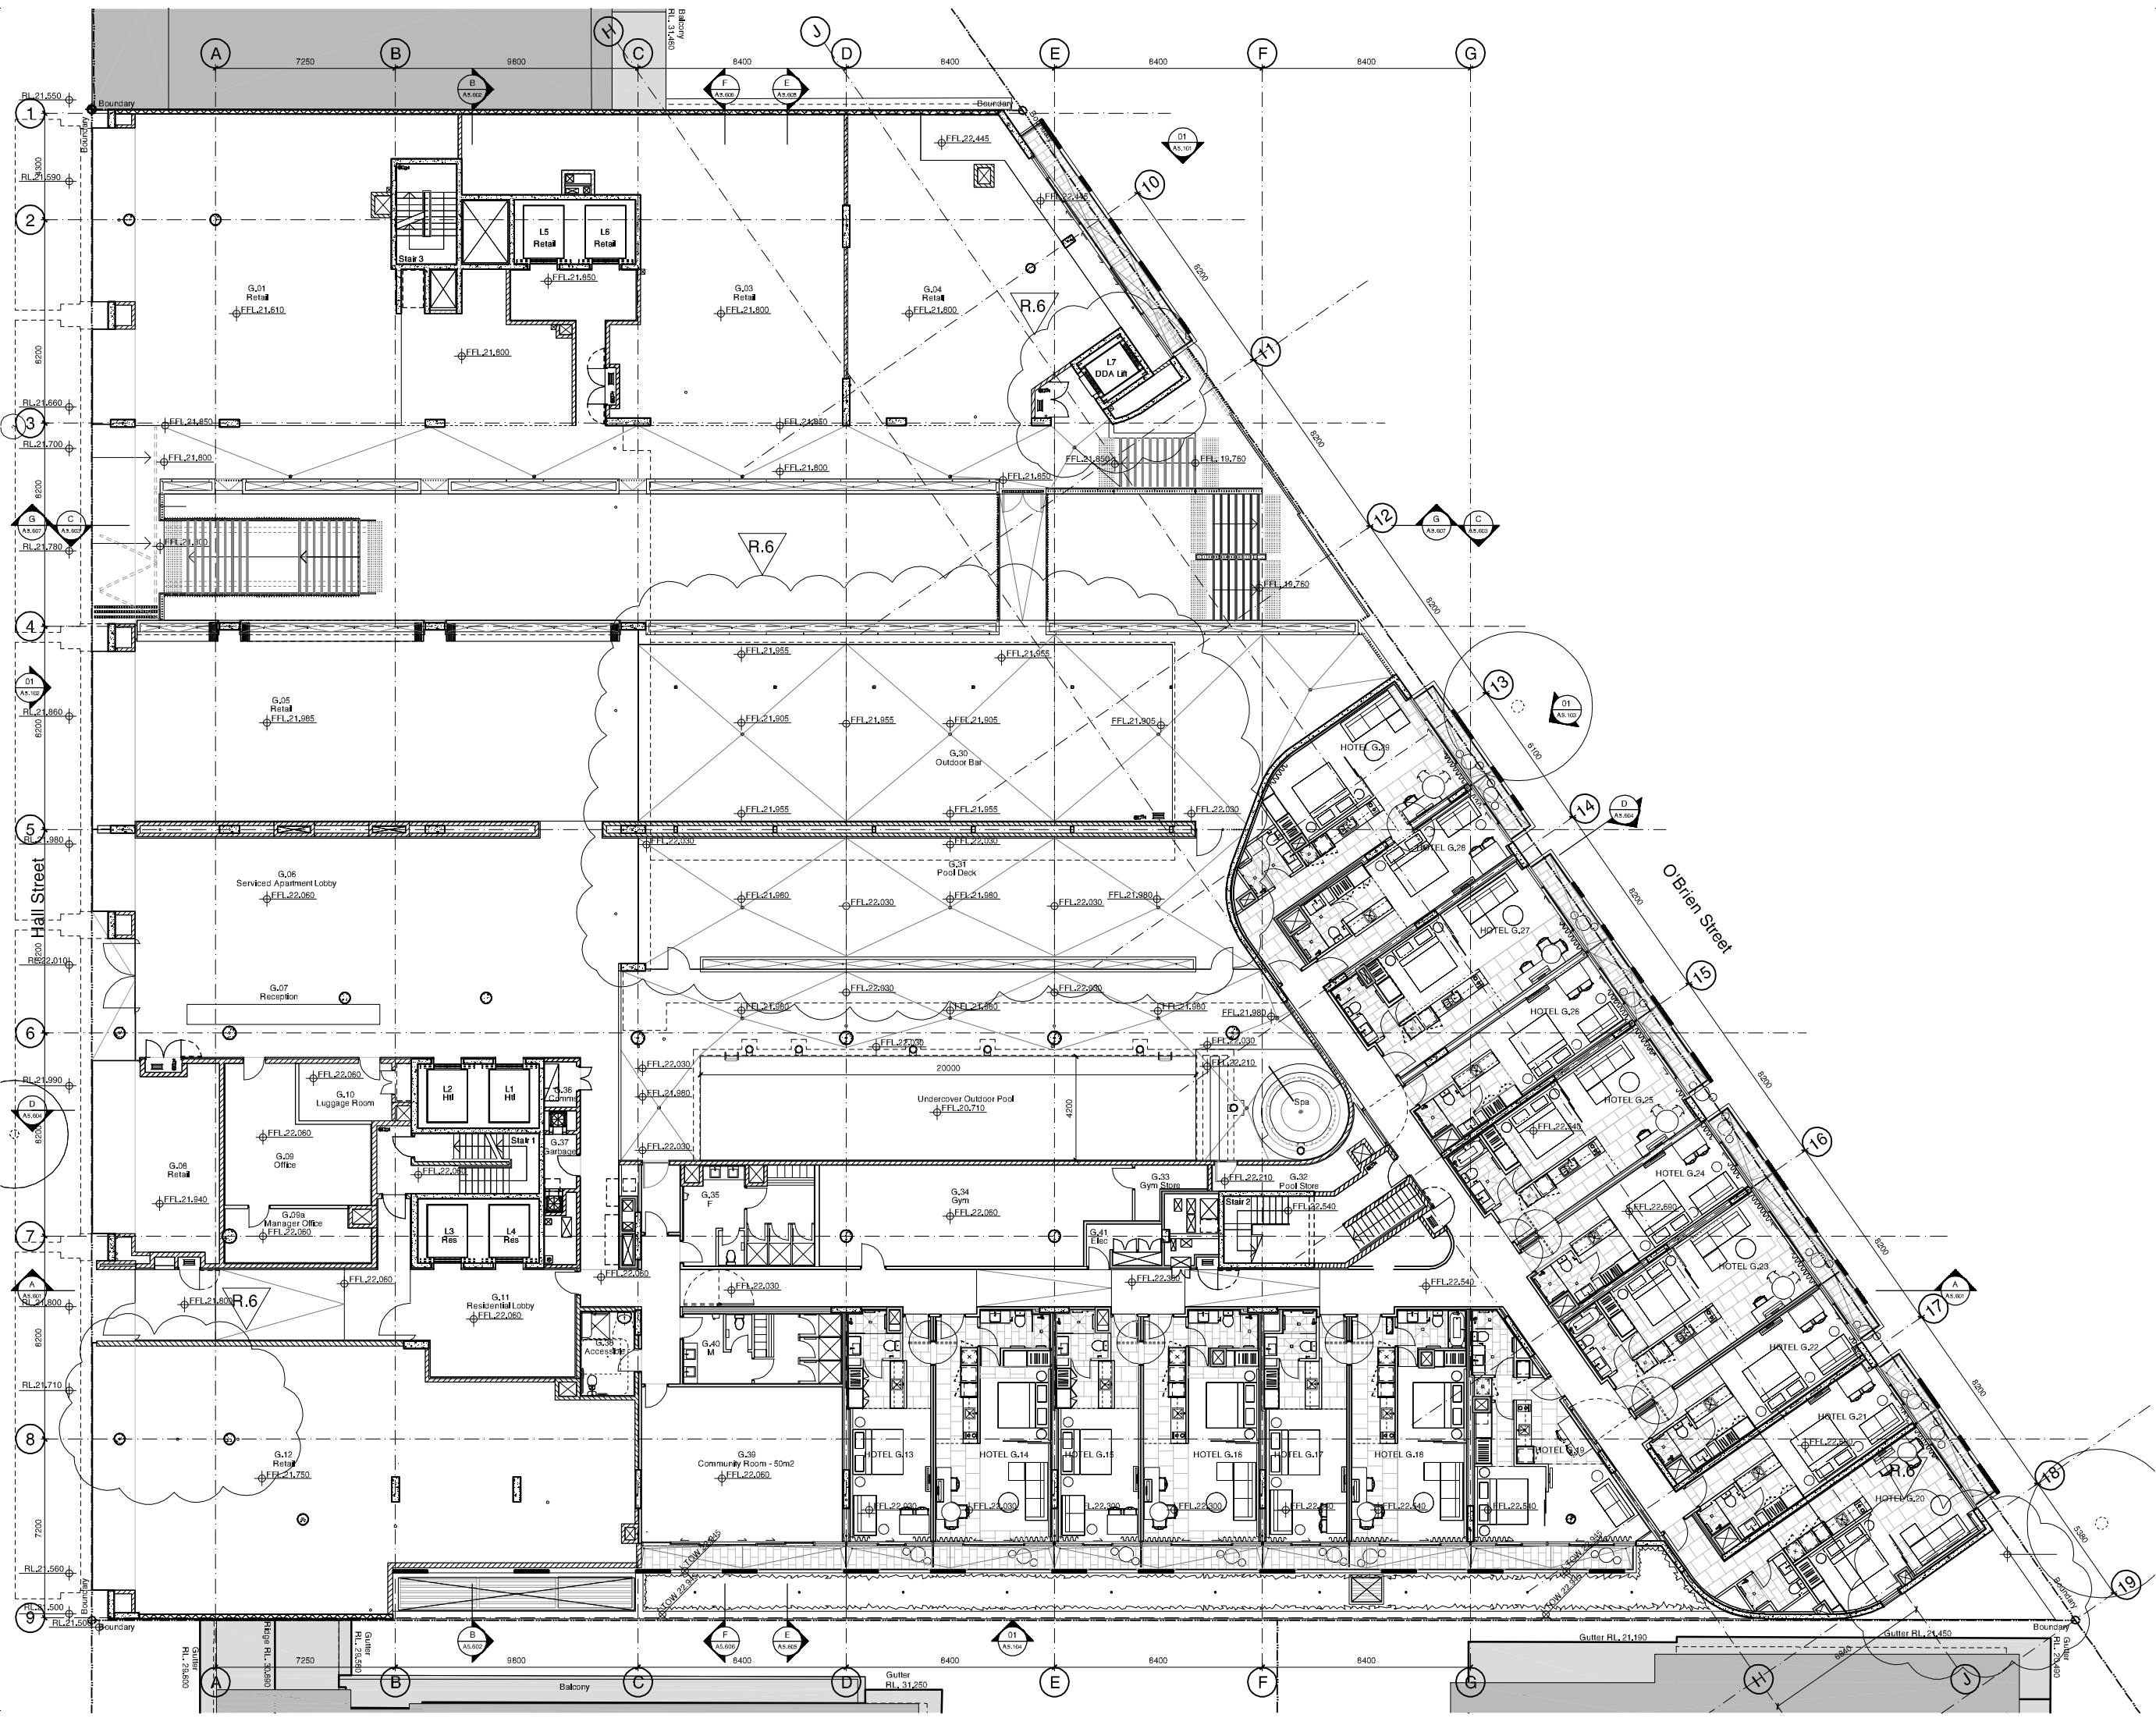

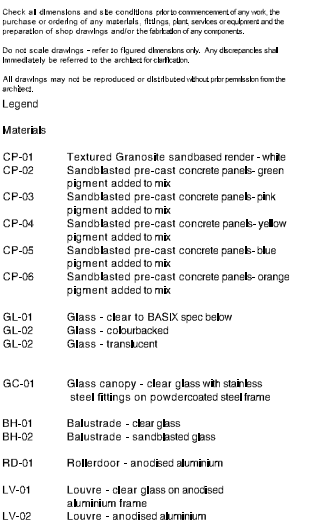

5	15/12/10	Section 75W Submission	PL	PB
Revision	Date	Description	Initial	Checked

61 Hall Street, Bondi


General Arrangement
Level 01



Scale	1:100@B1
Drawn	JL
Project No.	10788
Status	MOD 2 Submission
Pkt Date	27/6/2011 5:12 PM
Pkt File	C:\10788\10788\10788_pkg_halfsheet_01_machiced\Archivet... - 1 - PA Issue_20110621\stetacCDR2_209.dwg
Drawing No.	Revision

A2.206	5
Sydney 1/243 Liverpool Street East Sydney NSW 2010 Australia T 02 8354 5100 F 02 8354 5199 email syd@bates-smart.com.au http://www.bates-smart.com.au	Melbourne 1 Nicholson Street Melbourne VIC 3000 Australia T 03 8664 6200 F 03 8664 6300 email melb@bates-smart.com.au http://www.bates-smart.com.au

Bates Smart Pty Ltd ABN 70 004 999 400

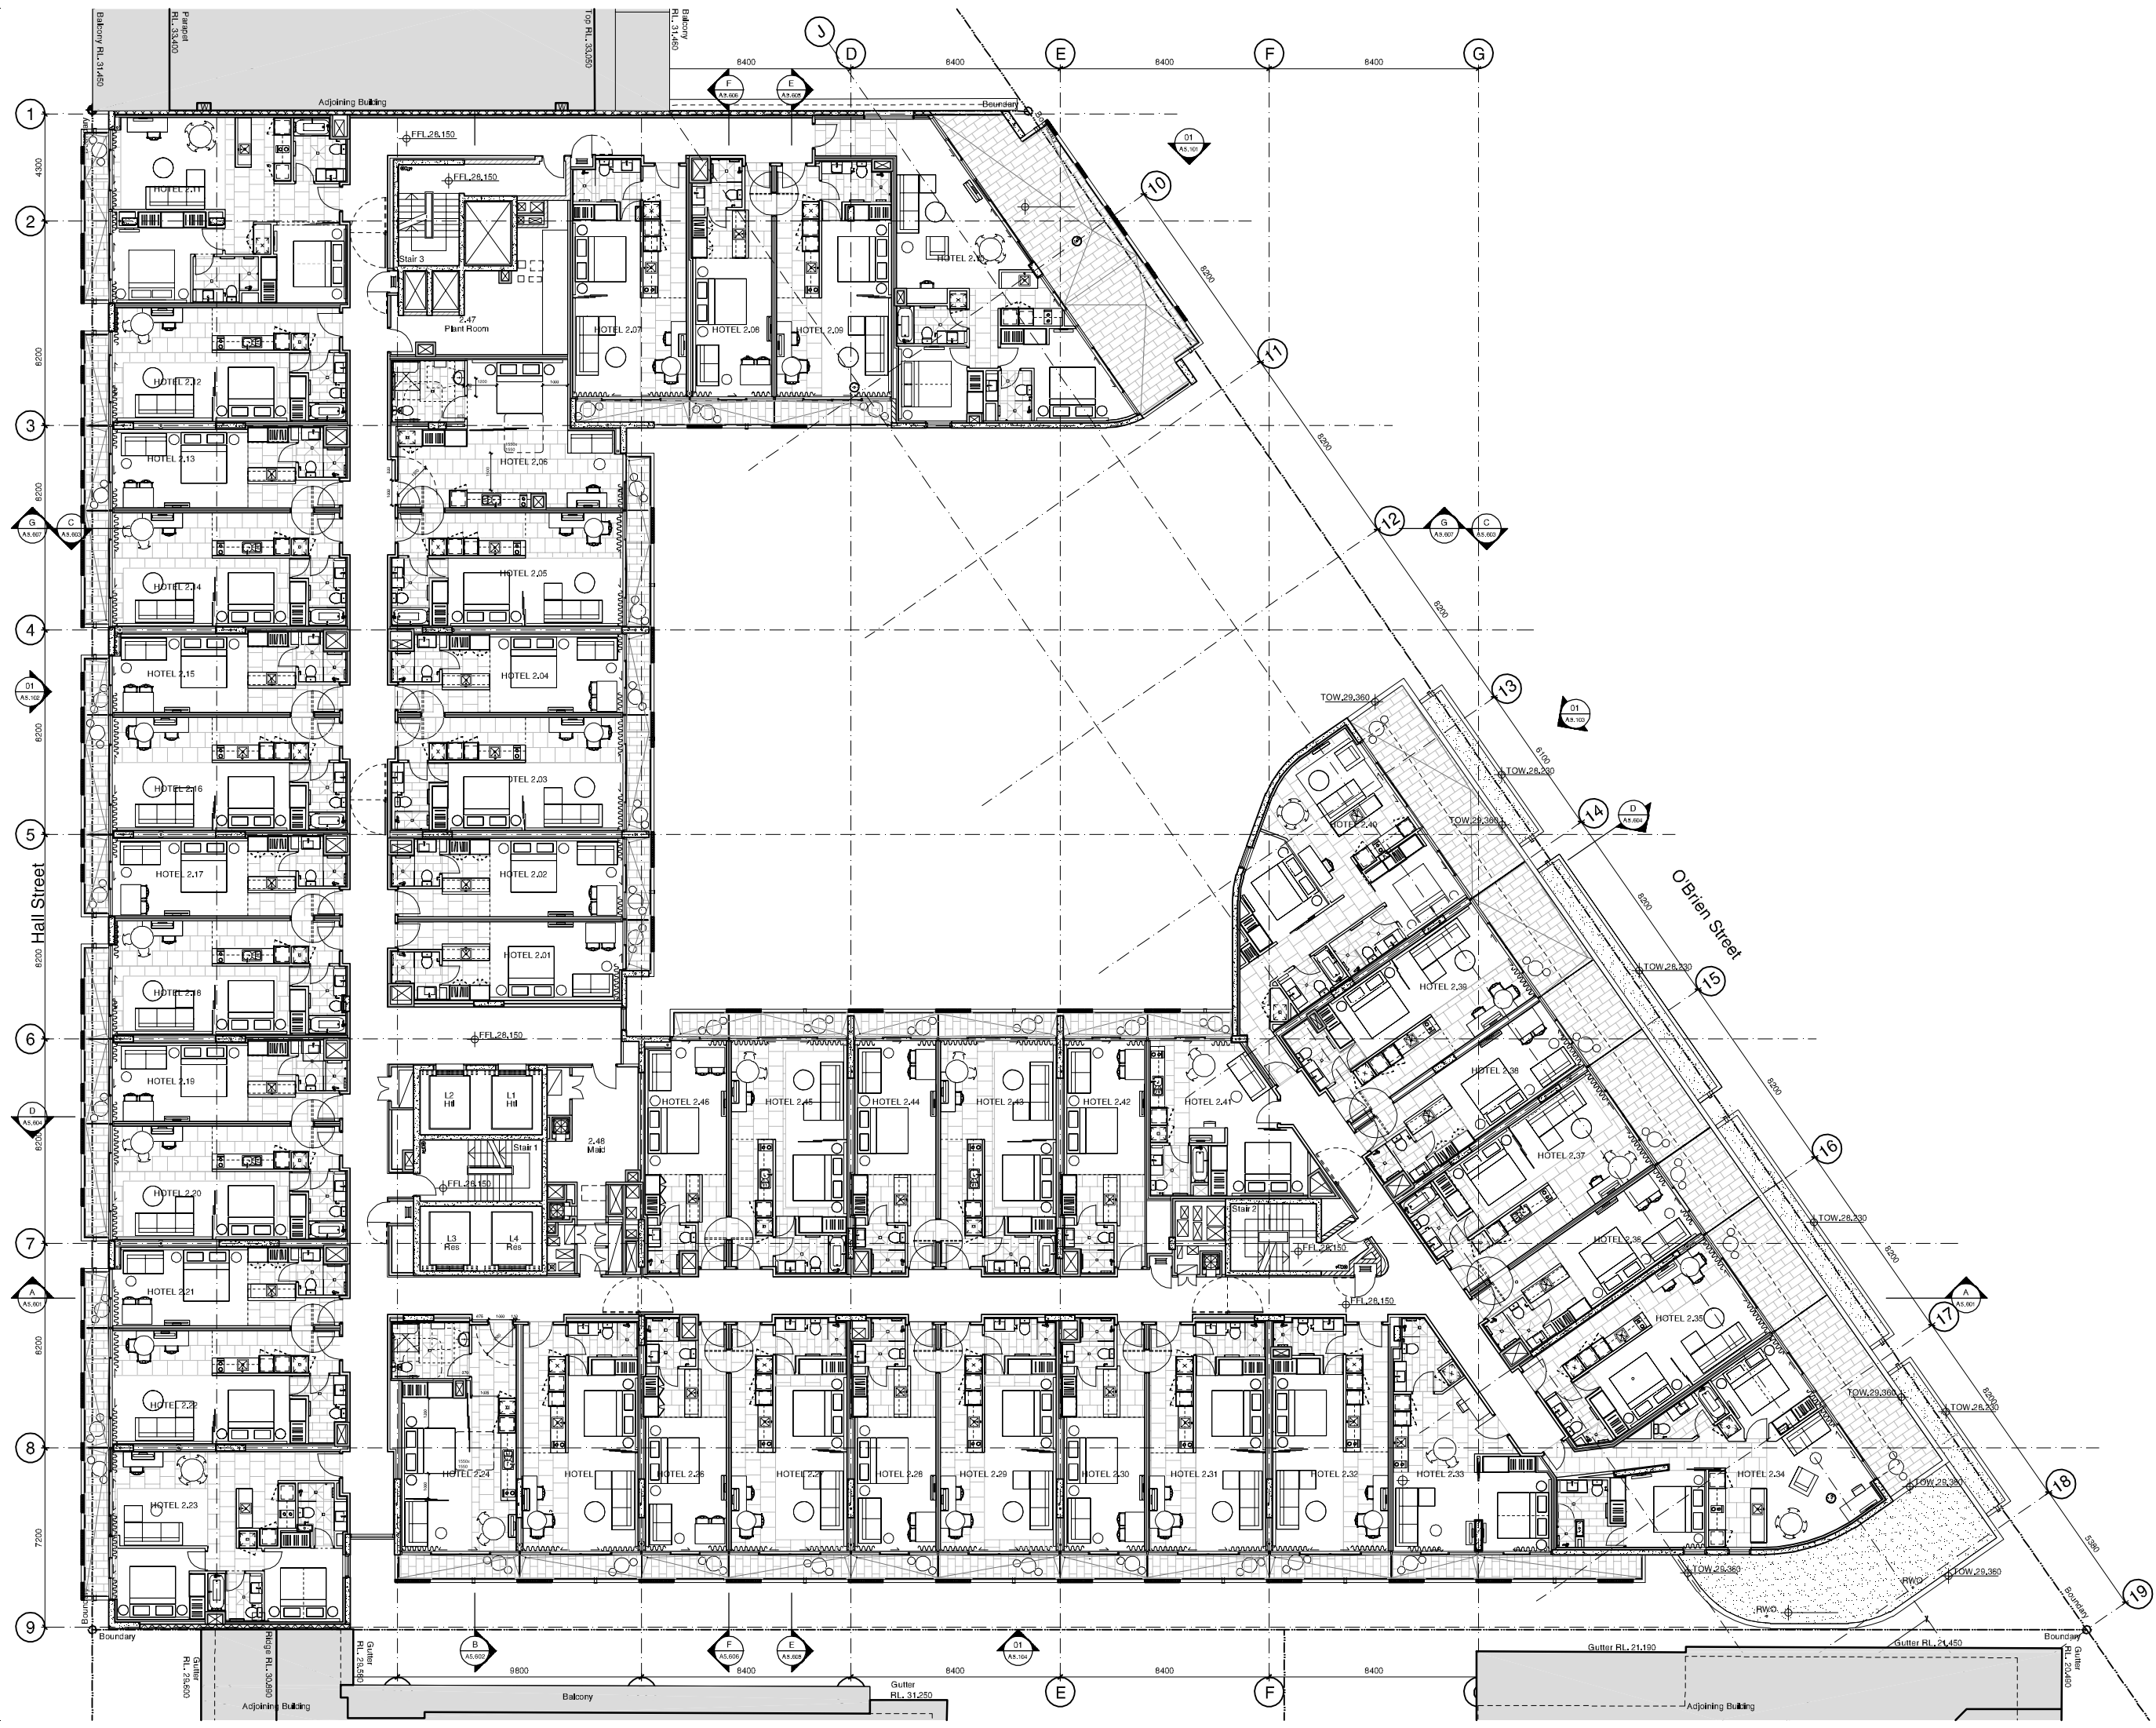

- Check all dimensions and site conditions prior to commencement of any work. The purchaser or owner of any materials, fittings, plant, services, equipment and the preparation of shop drawings and/or the fabrication of any components.
- Do not scale drawings - refer to figured dimensions only. Any discrepancies shall immediately be referred to the architect for clarification.
- All drawings may not be reproduced or distributed without prior permission from the architect.
- Legend
- Materials
- CP-01 Textured Granite sandbed render - white
 - CP-02 Sandblasted pre-cast concrete panels - green pigment added to mix
 - CP-03 Sandblasted pre-cast concrete panels - pink pigment added to mix
 - CP-04 Sandblasted pre-cast concrete panels - yellow pigment added to mix
 - CP-05 Sandblasted pre-cast concrete panels - blue pigment added to mix
 - CP-06 Sandblasted pre-cast concrete panels - orange pigment added to mix
 - GL-01 Glass - clear to BASIX spec below
 - GL-02 Glass - colourbacked
 - GL-03 Glass - translucent
 - GC-01 Glass canopy - clear glass with stainless steel fittings on powdercoated steel frame
 - BH-01 Balustrade - clear glass
 - BH-02 Balustrade - sandblasted glass
 - RD-01 Rollerdoor - anodised aluminium
 - LV-01 Louvre - clear glass on anodised aluminium frame
 - LV-02 Louvre - anodised aluminium

6	20/01/11	Section 75W Submission	PL	PB
5	13/12/10	Section 75W Submission	PL	PB
Revision	Date	Description	Initial	Checked

61 Hall Street, Bondi

General Arrangement
Level 02

Scale: 1:100@B1

Drawn: JI

Project No: 10788

Status: MOD 2 Submission

Plot Date: 27/8/2011 5:17 PM

Plot File: S:\10788-10788\10788_Jon_hallstreet01_nachalArchitect\10788_LPA Issue_20110821\Issue\02A2.207.dwg


Drawing No: A2.207

Revision: 6

Sydney 12/43 Liverpool Street
East Sydney NSW 2010 Australia
T 02 9354 5100 F 02 9354 5199
email syd@batesmart.com.au
http://www.batesmart.com.au

Melbourne 1 Nicholson Street
Melbourne VIC 3000 Australia
T 03 9354 6200 F 03 9354 6300
email mel@batesmart.com.au
http://www.batesmart.com.au

Bates Smart Pty Ltd ABN 70 004 999 400

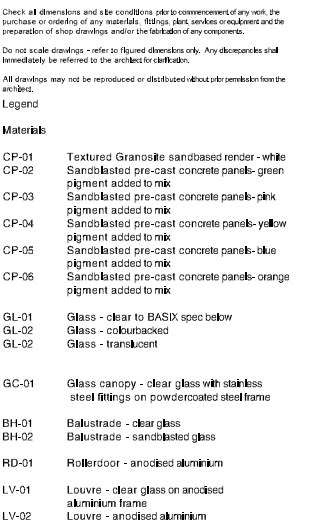

6	24/08/11	MOD 2 Submission	JC	PB
5	15/12/10	Section 75W Submission	PL	PB
Revision	Date	Description	Initial	Checked

61 Hall Street, Bondi

General Arrangement
Level 03


Scale:	1:100@B1
Drawn:	JL
Project No.:	10788
Status:	MOD 2 Submission
Plot Date:	27/5/2011 4:23 PM
Plot File:	S:\10788-10790\10788_jogan_hall\info_107_mahfied\Archwin10... ...1_P2A_1001_1156215846C\DWG_208.dwg
Drawing No.:	Revision

A2.208 **6**

Sydney 1/243 Liverpool Street
 East Sydney **NSW** 2010 Australia
 T 02 8354 5109 F 02 8354 5199
 email syd@bates-smart.com.au
<http://www.bates-smart.com.au>

Melbourne 1 Nicholson Street
 Melbourne **VIC** 3000 Australia
 T 03 8664 6200 F 03 8684 8300
 email melb@bates-smart.com.au
<http://www.bates-smart.com.au>


Bates Smart Pty Ltd ABN 70 004 999 400

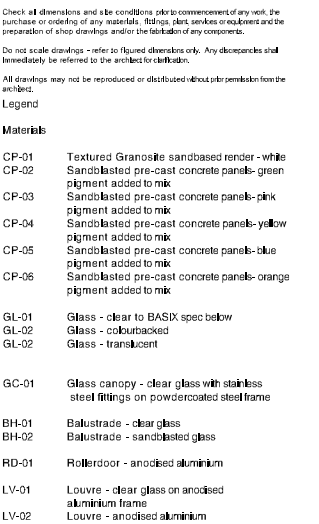

61 Hall Street, Bondi

Scale:	1:100@B1
Drawn:	JL
Project No.:	10788
Status:	MOD 2 Submission
Plot Date:	2/6/2011 4:23 PM
Plot File:	S:\13700-10788\10788_joan_hallstedt01_mahkicad\Arch\10788-1-PA_Issue_20110621\10788-CAD-209.dwg
Drawing No.:	Revision

Bates Smart Pty Ltd ABN 70 004 999 400

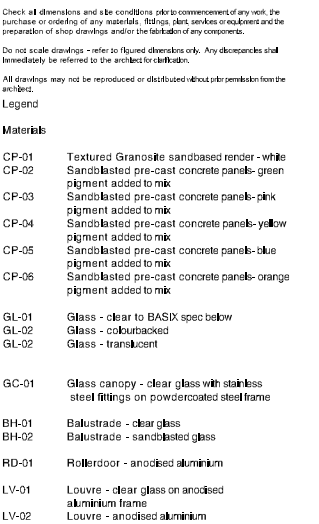

6	24/08/11	MOD 2 Submission	JC	PB
5	15/12/10	Section 75W Submission	PL	PB
Revision	Date	Description	Initial	Checked

61 Hall Street, Bondi

General Arrangement
Level 05


Scale:	1:100@B1
Drawn:	JL
Project No.:	10788
Status:	MOD 2 Submission
Plot Date:	27/5/2011 4:24 PM
Plot File:	S:\10788-10790\10788_jogan_hall\info_10788\mod2\Archw10... -1 PA Issue_2011\0621\0621.dwg
Drawing No.:	Revision

A2.210 **6**

Sydney 1/243 Liverpool Street
 East Sydney **NSW** 2010 Australia
 T 02 8354 5109 F 02 8354 5199
 email syd@bates-smart.com.au
<http://www.bates-smart.com.au>

Melbourne 1 Nicholson Street
 Melbourne **VIC** 3000 Australia
 T 03 8664 6200 F 03 8684 8300
 email melb@bates-smart.com.au
<http://www.bates-smart.com.au>

Bates Smart Pty Ltd ABN 70 004 999 400

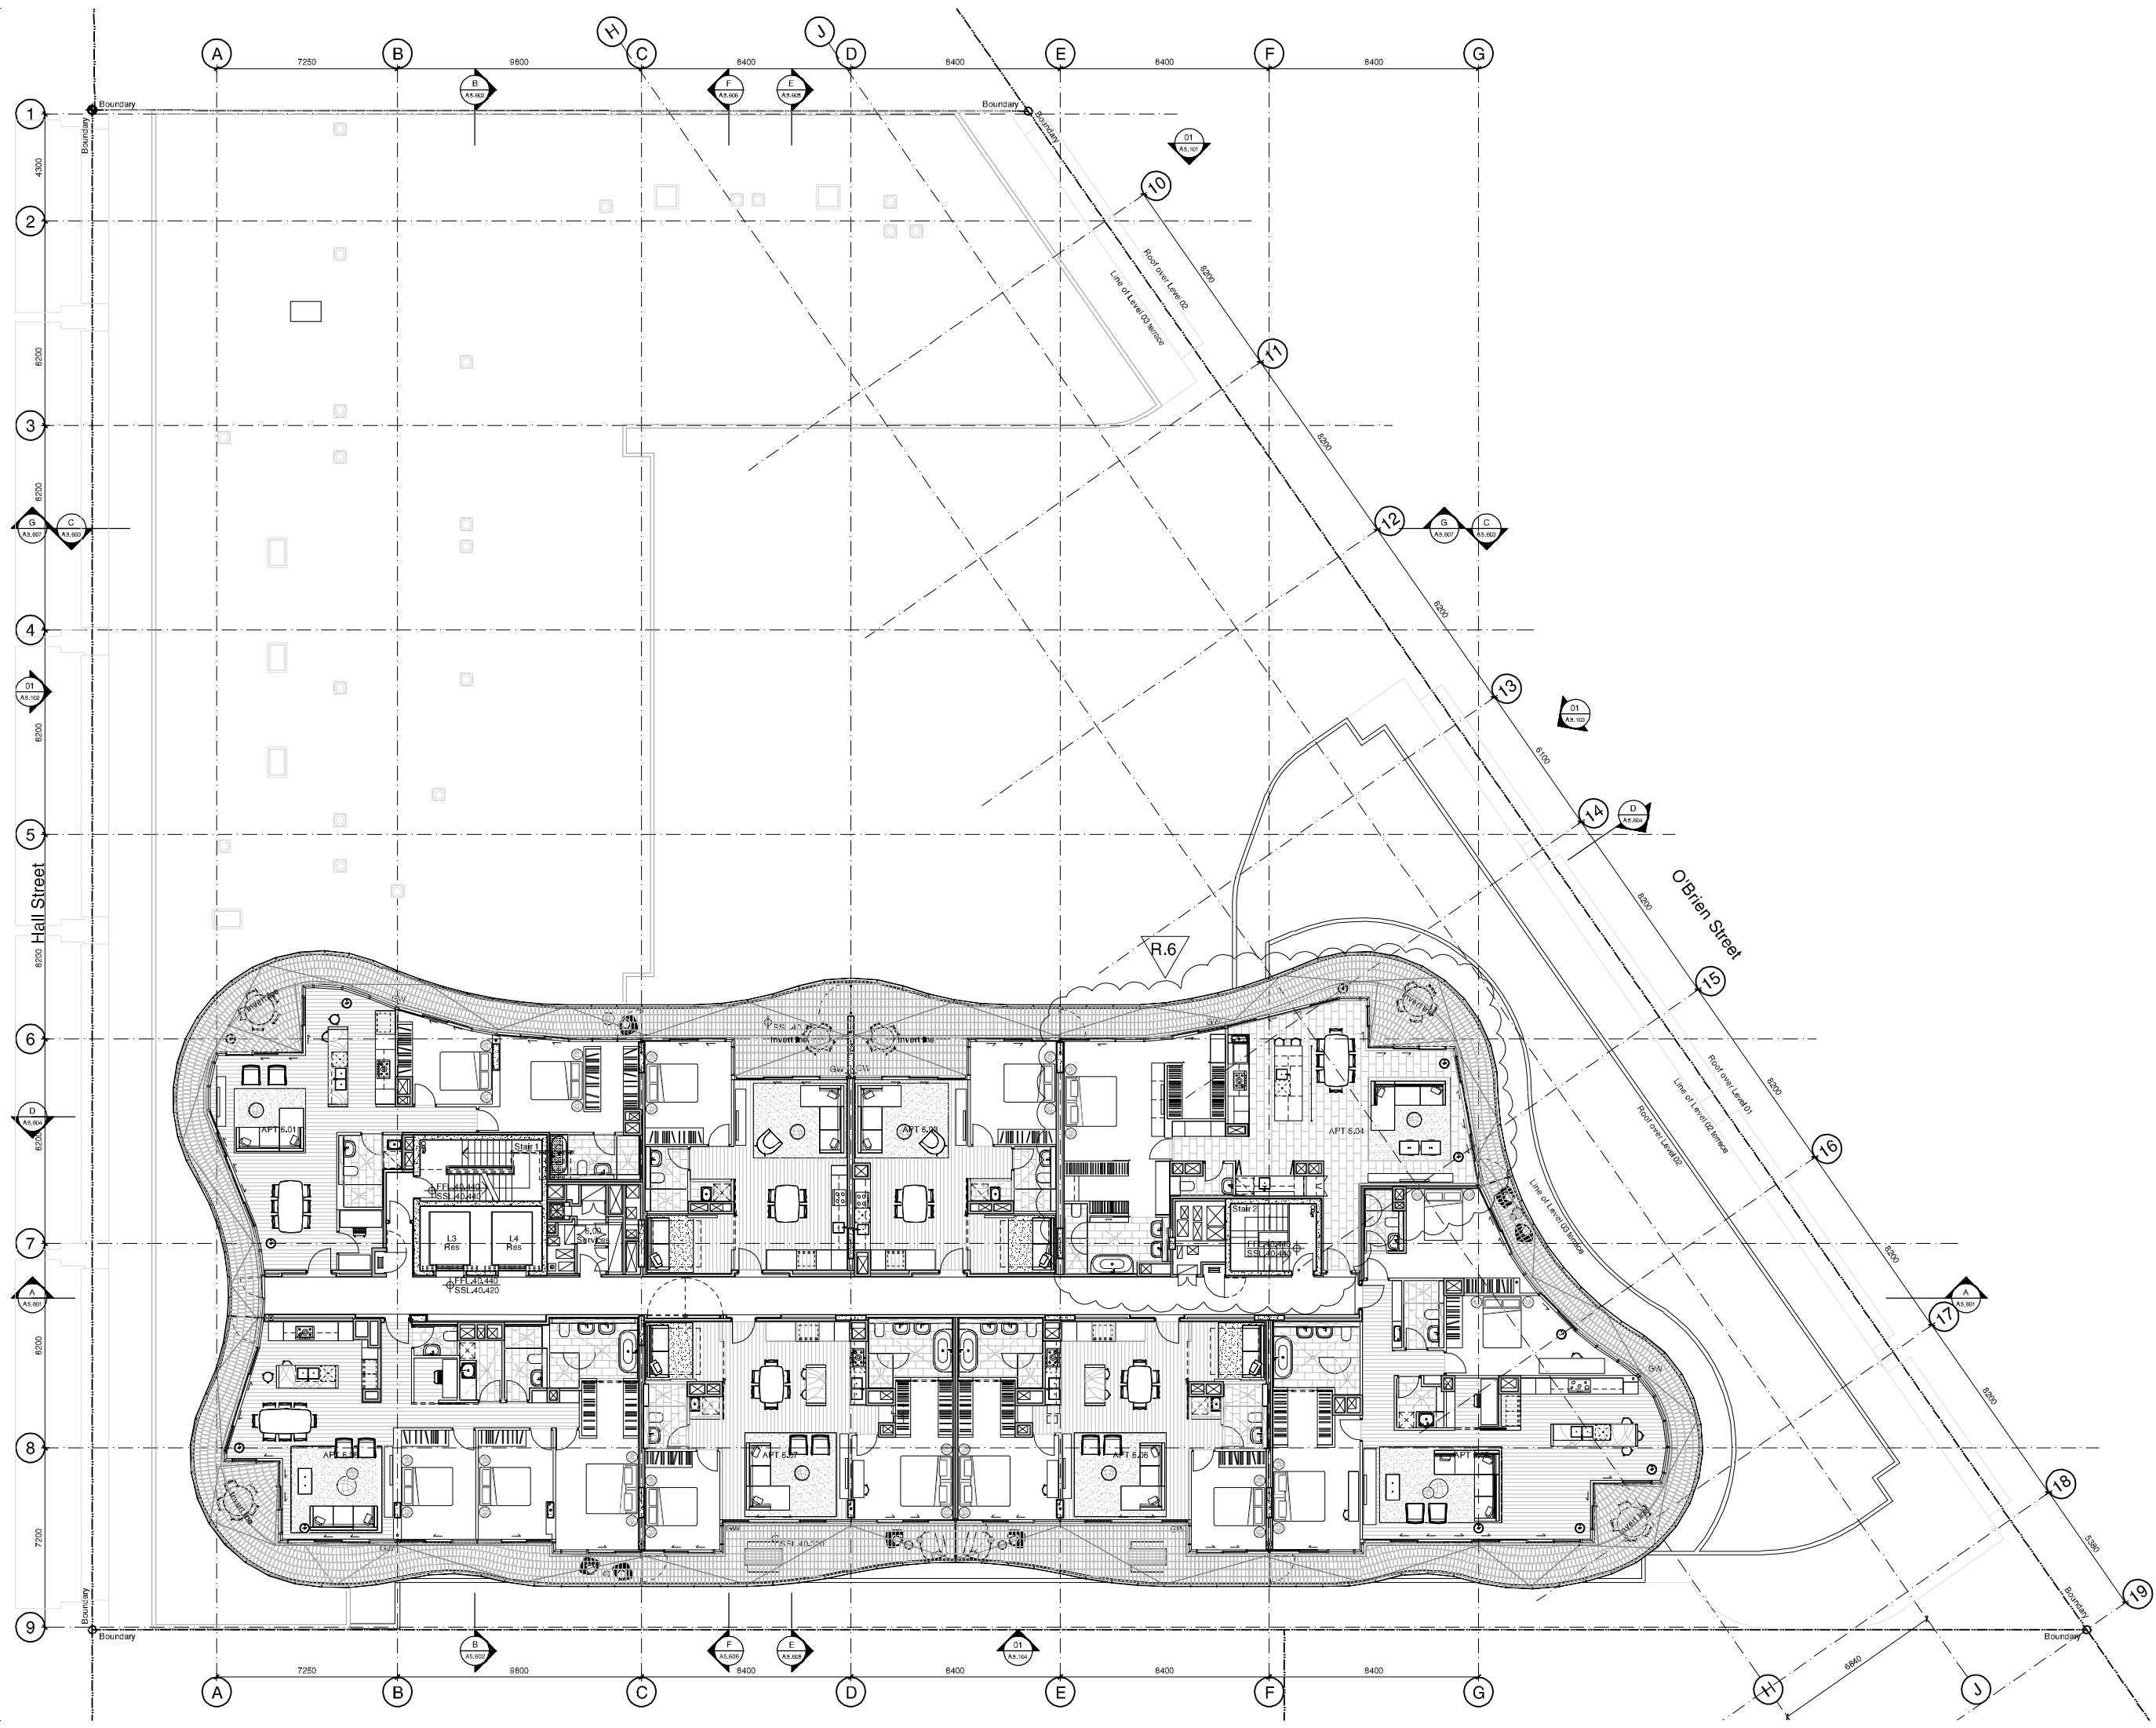

Check all dimensions and the conditions of any work, the purchase or ordering of any materials, fittings, glass, finishes and the preparation of shop drawings and/or the fabrication of any components.

Do not scale drawings - refer to figured dimensions only. Any discrepancies shall immediately be referred to the architect for clarification.

All drawings may not be reproduced or distributed without permission from the architect.

Legend

Materials

CP-01	Textured Granite sandbased render - white
CP-02	Sandblasted pre-cast concrete panels - green pigment added to mix
CP-03	Sandblasted pre-cast concrete panels - pink pigment added to mix
CP-04	Sandblasted pre-cast concrete panels - yellow pigment added to mix
CP-05	Sandblasted pre-cast concrete panels - blue pigment added to mix
CP-06	Sandblasted pre-cast concrete panels - orange pigment added to mix
GL-01	Glass - clear to BASIX spec below
GL-02	Glass - colourbacked
GL-02	Glass - translucent
GC-01	Glass canopy - clear glass with stainless steel fittings on powdercoated steel frame
BH-01	Balustrade - clear glass
BH-02	Balustrade - sandblasted glass
RD-01	Rollerdoor - anodised aluminium
LV-01	Louvre - clear glass on anodised aluminium frame
LV-02	Louvre - anodised aluminium

6	24/08/11	MOD 2 Submission	JC	PB
5	13/12/10	Section 75W Submission	PL	PB
Revision	Date	Description	Initial	Checked

61 Hall Street, Bondi

General Arrangement
Level 06

Scale: 1:100@B1

Drawn: JI

Project No: 10788

Status: MOD 2 Submission

Plot Date: 27/8/2011 4:24 PM

Plot File: S:\10788-10788\10788_jogger_hallstreet01_walkead\Archives\10788_LPA Issue_20110821\Issue\20110821.dwg


Drawing No: A2.211

Revision: 6

Sydney 1/243 Liverpool Street
East Sydney NSW 2010 Australia
T 02 9354 5100 F 02 9354 5199
email ayt@batesmart.com.au
http://www.batesmart.com.au

Melbourne 1 Nicholson Street
Melbourne VIC 3000 Australia
T 03 9354 6200 F 03 9354 6300
email mel@batesmart.com.au
http://www.batesmart.com.au

Bates Smart Pty Ltd ABN 70 004 999 400

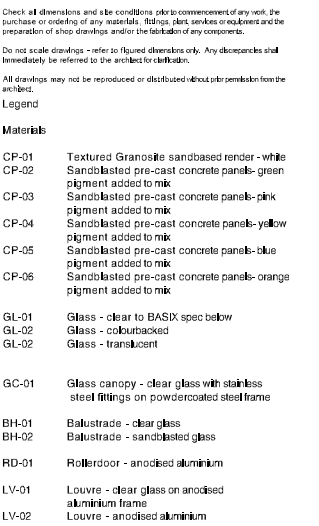

5	15/12/10	Section 75W Submission	PL	PB
Revision	Date	Description	Initial	Checked

61 Hall Street, Bondi

General Arrangement
Level 07




Scale	1:100@B1
Drawn	JL
Project No.	10788
Status	MOD 2 Submission
Plot Date	27/8/2011 5:19 PM
Plot File	E:\10788-10789\10788_joan_hall\test01_mah\casArch\test01_1_PA_Issue_20110821\test01_CAD\212.dwg
Drawing No.	Revision

A2.212	5
--------	---

Sydney 1/243 Liverpool Street
East Sydney NSW 2010 Australia
T 02 8354 5100 F 02 8354 5199
email syd@batessmart.com.au
<http://www.batessmart.com.au>

Bates Smart Pty Ltd ABN 70 004 999 400

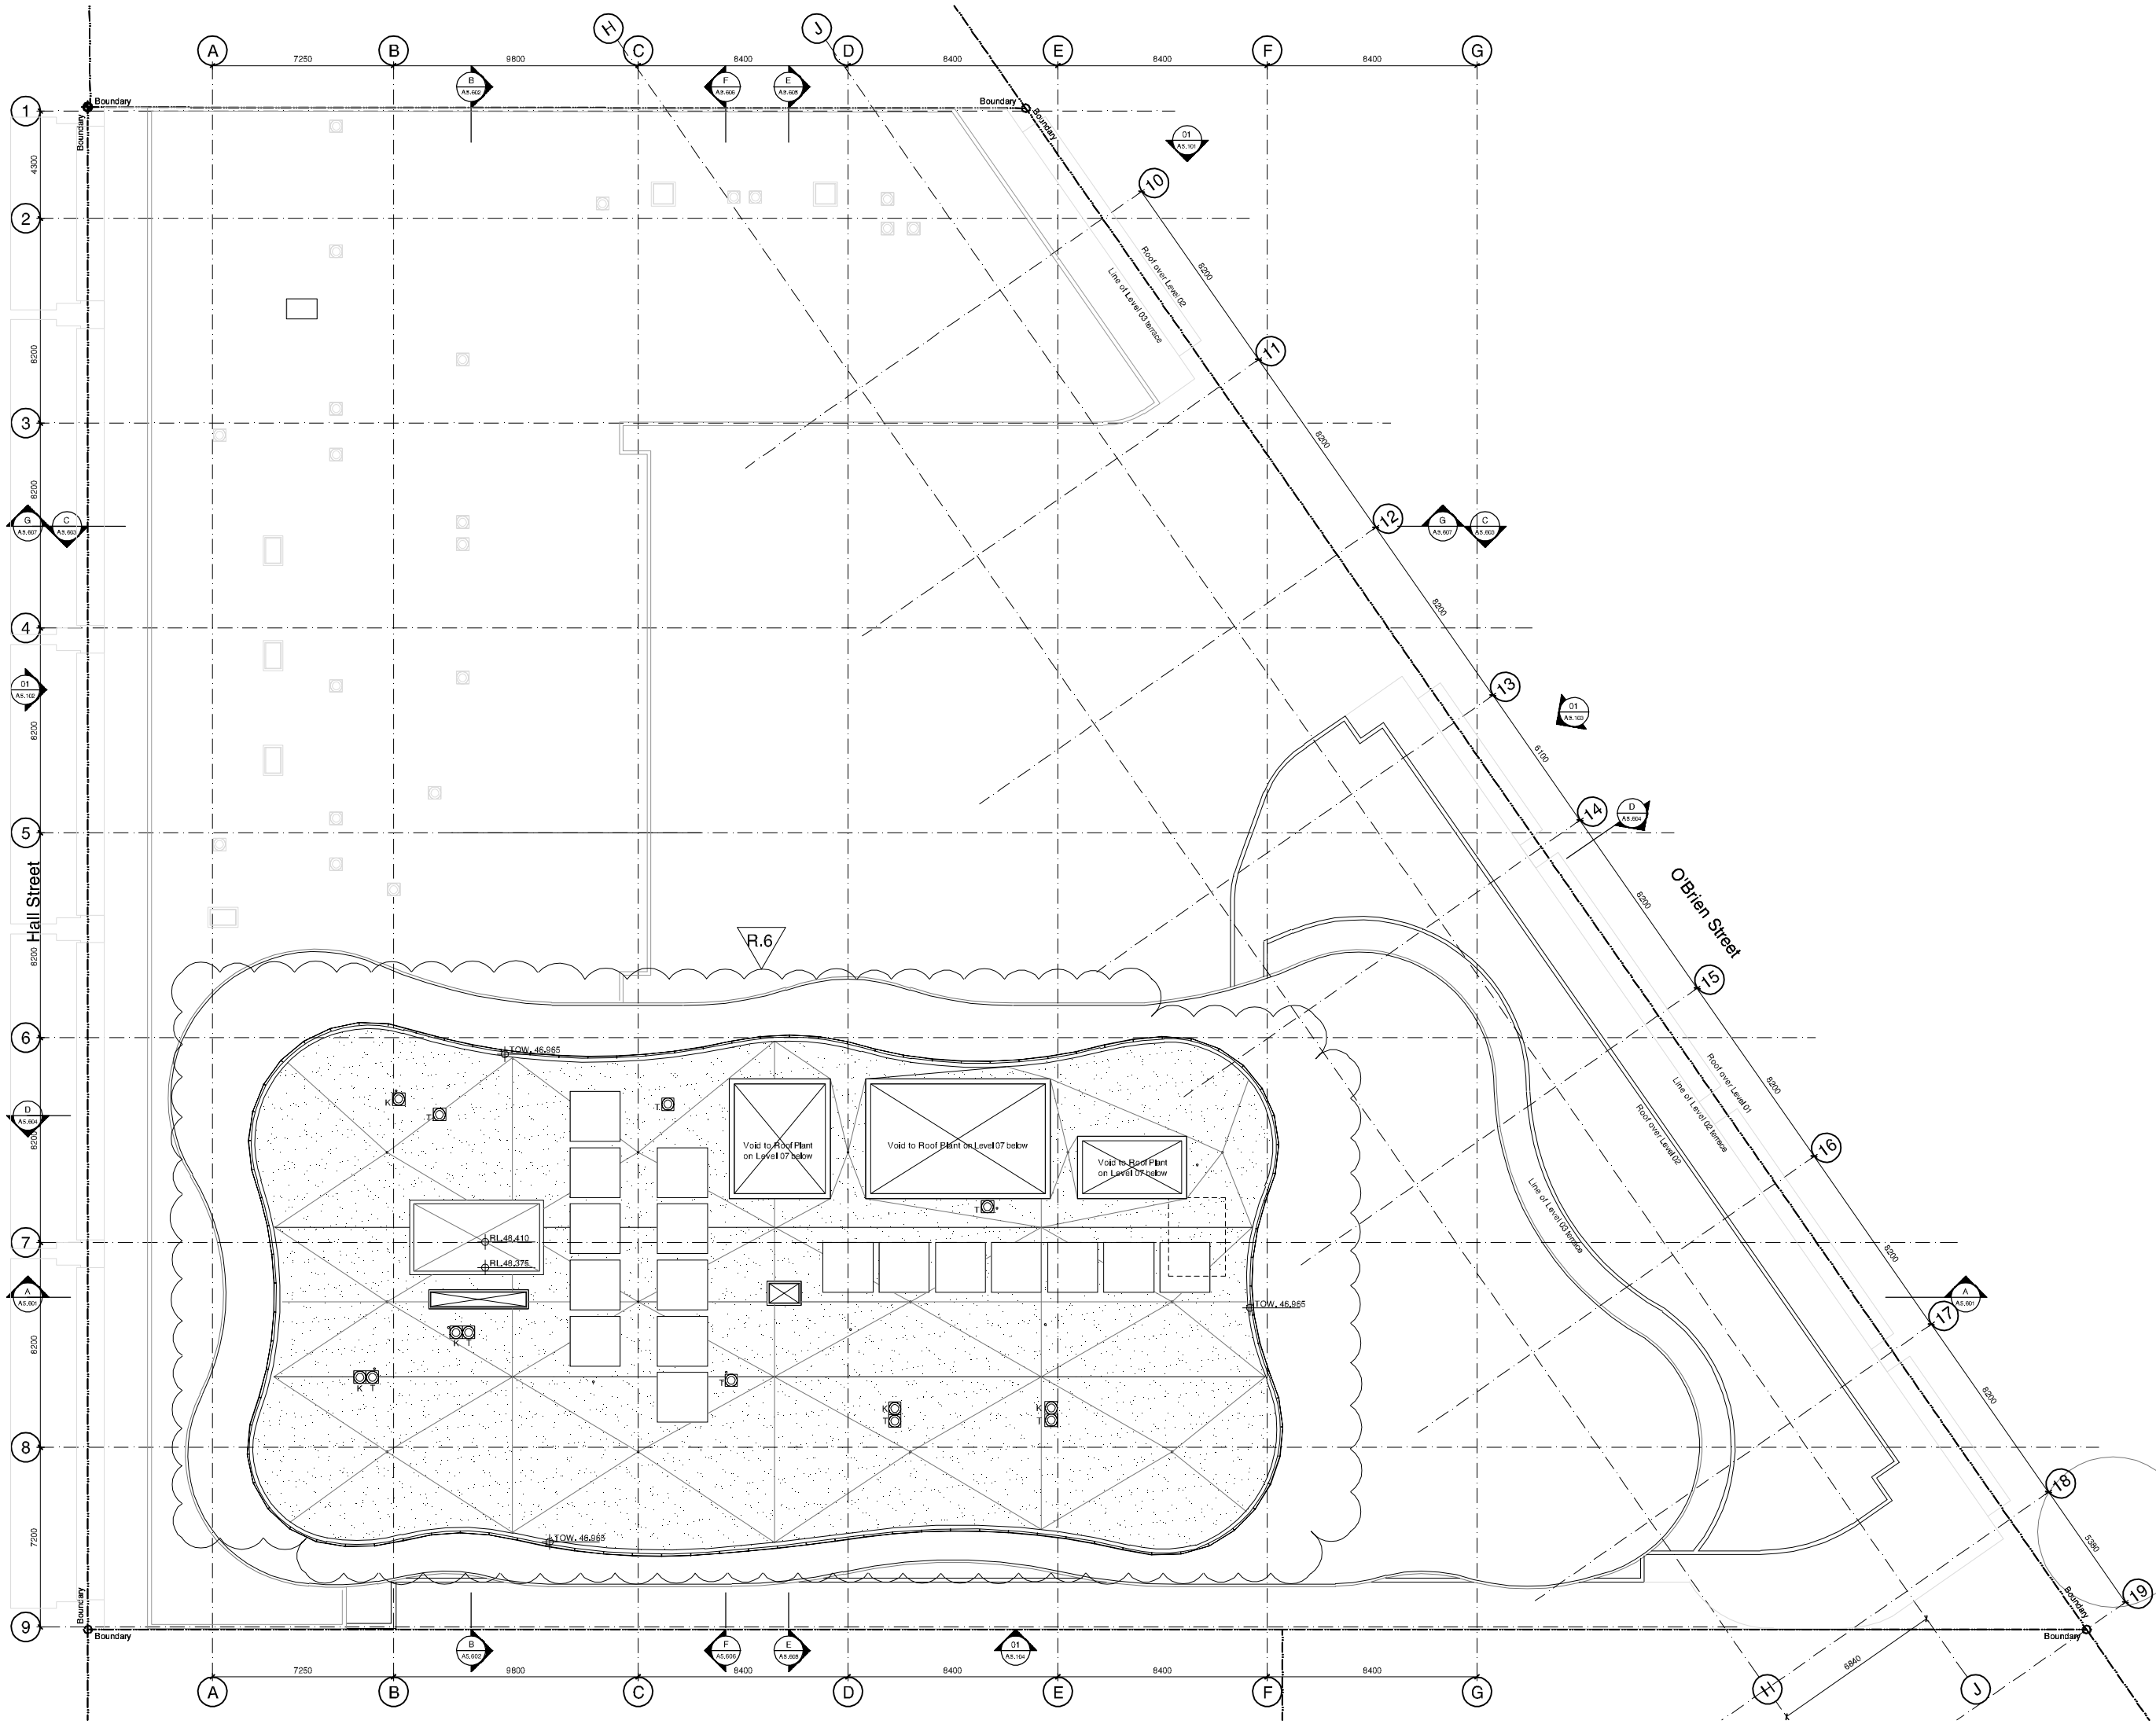

- Check all dimensions and the conditions prior to commencement of any work, the purchase or ordering of any materials. All drawings are for the purpose of the preparation of shop drawings and/or the fabrication of any components.
- Do not scale drawings - refer to figured dimensions only. Any discrepancies shall immediately be referred to the architect for clarification.
- All drawings may not be reproduced or distributed without permission from the architect.
- Legend
- Materials
- CP-01 Textured Granite sandbased render - white
 - CP-02 Sandblasted pre-cast concrete panels - green pigment added to mix
 - CP-03 Sandblasted pre-cast concrete panels - pink pigment added to mix
 - CP-04 Sandblasted pre-cast concrete panels - yellow pigment added to mix
 - CP-05 Sandblasted pre-cast concrete panels - blue pigment added to mix
 - CP-06 Sandblasted pre-cast concrete panels - orange pigment added to mix
 - GL-01 Glass - clear to BASIX spec below
 - GL-02 Glass - colourbacked
 - GL-02 Glass - translucent
 - GC-01 Glass canopy - clear glass with stainless steel fittings on powdercoated steel frame
 - BH-01 Balustrade - clear glass
 - BH-02 Balustrade - sandblasted glass
 - RD-01 Rollerdoor - anodised aluminium
 - LV-01 Louvre - clear glass on anodised aluminium frame
 - LV-02 Louvre - anodised aluminium

6	24/06/11	MOD 2 Submission	JC	PB
5	13/12/10	Section 75W Submission	PL	PB
Revision	Date	Description	Initial	Checked

61 Hall Street, Bondi

General Arrangement
Roof Plan

Scale: 1:100@B1

Drawn: JI

Project No: 10788

Status: MOD 2 Submission

Plot Date: 27/8/2011 4:25 PM

Plot File: S:\10788-10788\10788_jogp_hallstreet01_unchecked\Archives\10788_LPA Issue_20110821\lpa02\A2.213.dwg

Drawing No: A2.213

Revision: 6

Sydney 1/243 Liverpool Street
East Sydney NSW 2010 Australia
T 02 9364 5100 F 02 9364 5199
email ayt@batesmart.com.au
http://www.batesmart.com.au

Melbourne 1 Nicholson Street
Melbourne VIC 3000 Australia
T 03 9364 6200 F 03 9364 6300
email mel@batesmart.com.au
http://www.batesmart.com.au

Bates Smart Pty Ltd ABN 70 004 999 400

Do not scale drawings - refer to figured dimensions only. Any discrepancies shall immediately be referred to the architect for clarification.

Legend

Materials

GL-01	Glass - clear to BASIX spec below
GL-02	Glass - colourbacked
GL-02	Glass - translucent

BH-01 Balustrade - clear glass
BH-02 Balustrade - sandblasted glass

LV-01 Louvre - clear glass on anodised

LV-02 Louvre - anodised aluminium



9	24/06/11	MOD 2 Submission	JC	PB
8	04/02/11	Section 75W Submission	PL	PB
Revision	Date	Description	Initial	Checked

North West Elevation

A5.101 9

Bates Smart Pty Ltd ABN 70 004 999 400


Check all dimensions and site conditions prior to commencement of any work, the purchase or ordering of any materials. All dimensions are to be confirmed on site and the preparation of shop drawings and/or the fabrication of any components.

Do not scale drawings - refer to figured dimensions only. Any discrepancies shall immediately be referred to the architect for clarification.

All drawings may not be reproduced or distributed without prior permission from the architect.

Legend

Materials	
CP-01	Textured Granite sandbased render - white
CP-02	Sandblasted pre-cast concrete panels - green pigment added to mix
CP-03	Sandblasted pre-cast concrete panels - pink pigment added to mix
CP-04	Sandblasted pre-cast concrete panels - yellow pigment added to mix
CP-05	Sandblasted pre-cast concrete panels - blue pigment added to mix
CP-06	Sandblasted pre-cast concrete panels - orange pigment added to mix
GL-01	Glass - clear to BASIX spec below
GL-02	Glass - colourbacked
GL-02	Glass - translucent
GC-01	Glass canopy - clear glass with stainless steel fittings on powdercoated steel frame
BH-01	Balustrade - clear glass
BH-02	Balustrade - sandblasted glass
RD-01	Rollerdoor - anodised aluminium
LV-01	Louvre - clear glass on anodised aluminium frame
LV-02	Louvre - anodised aluminium

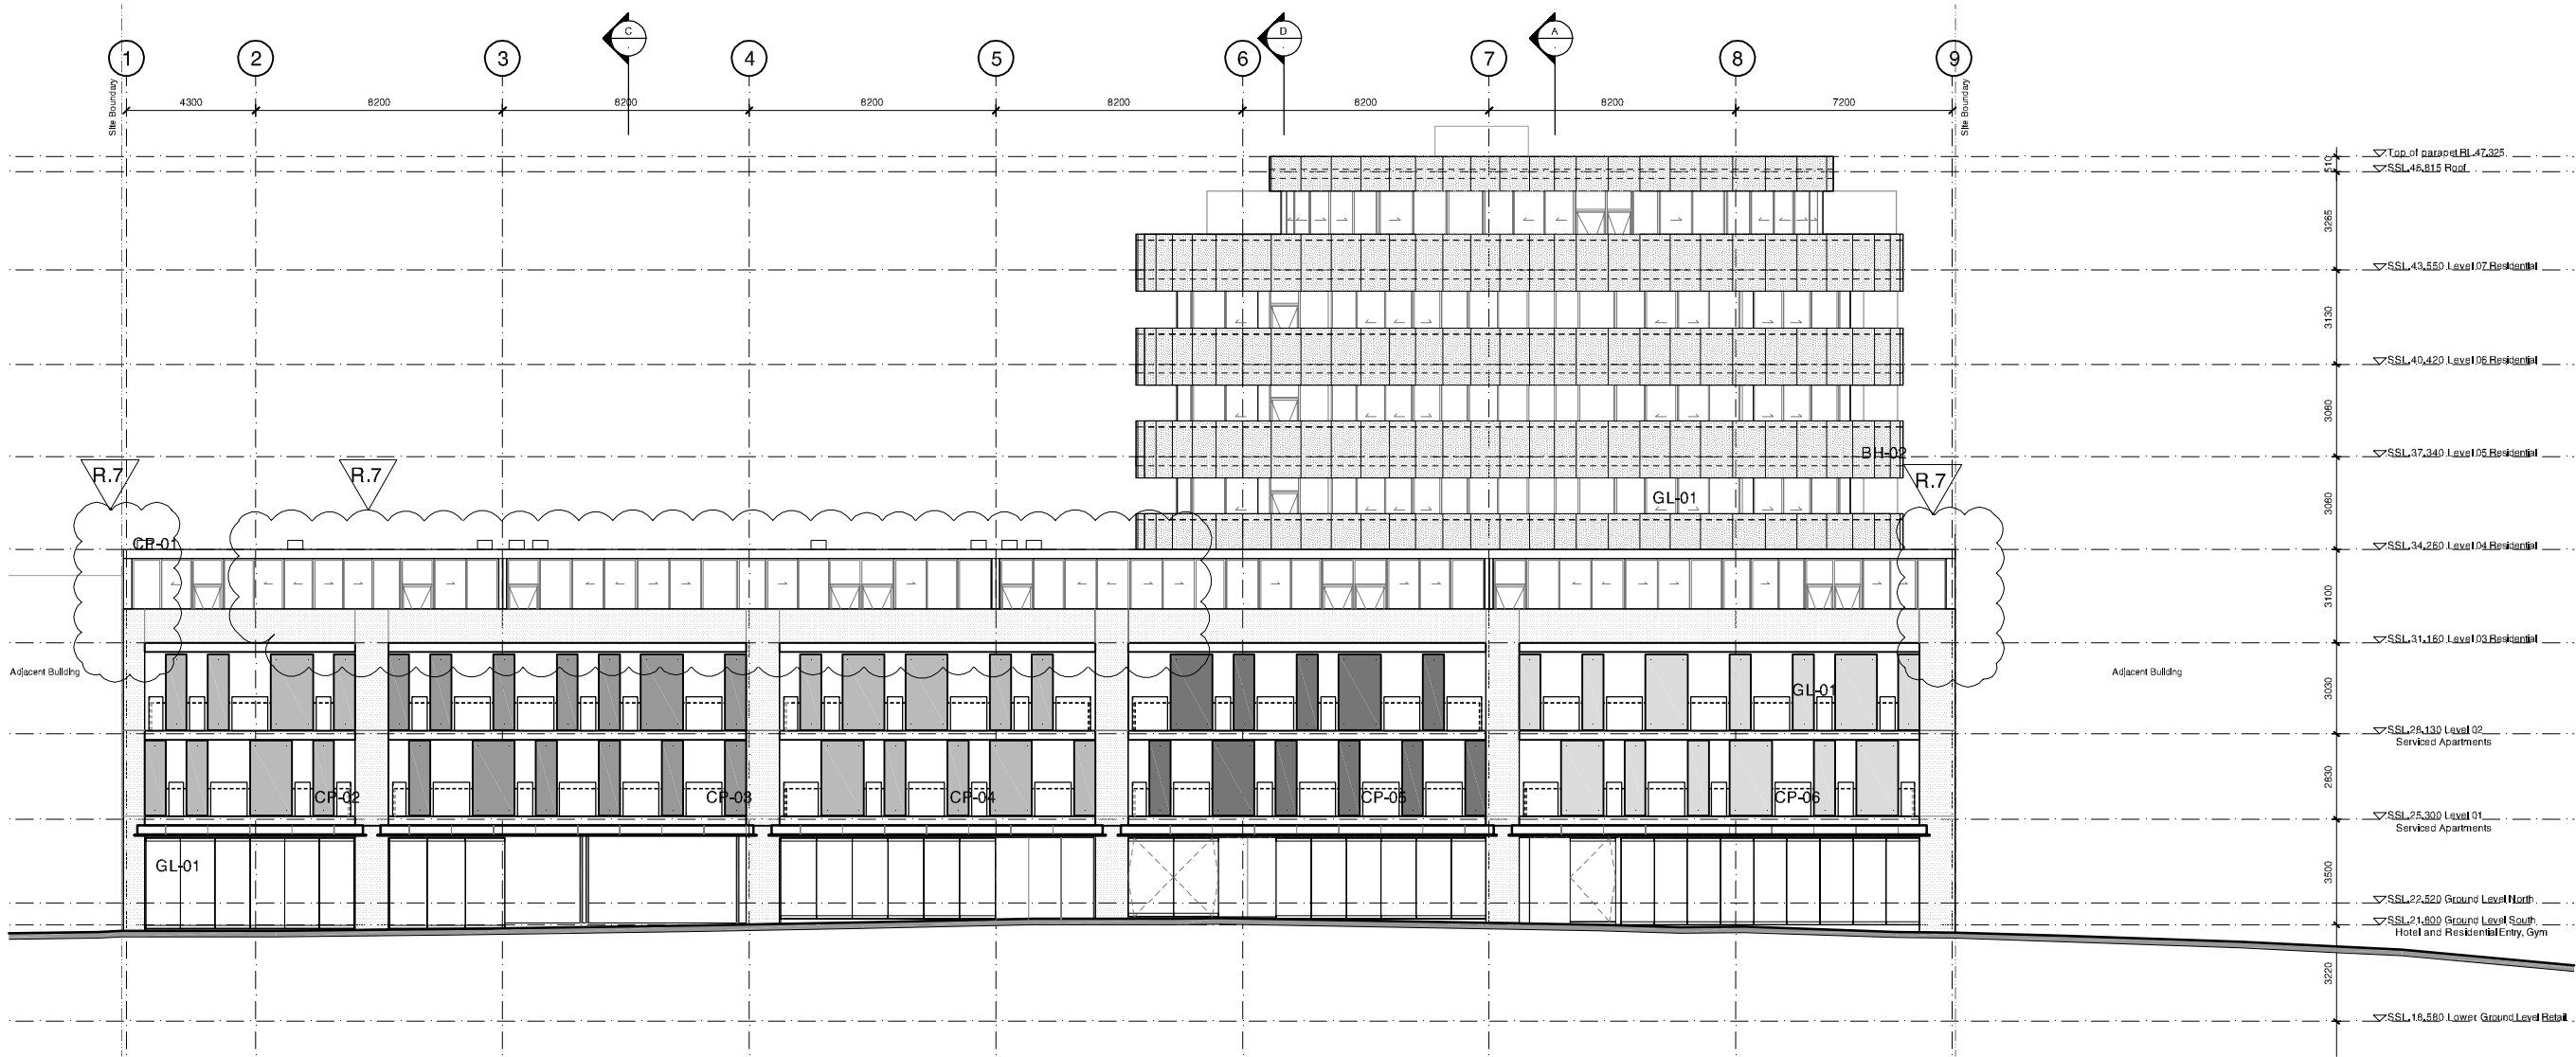

01 South West Elevation

7	24/08/11	MOD 2 Submission	JC	PB
8	04/02/11	Section 75W Submission	PL	PB
Revision	Date	Description	Initial	Checked

61 Hall Street, Bondi

South West Elevation

Scale	1:100@B1
Drawn	PL
Project No.	10788
Status	MOD 2 Submission
Plot Date	27/8/2011 4:27 PM
Plot File	S:\10788-10788\10788_jpgs_hallswe01_unchecked\Architectural\A5.102.dwg
Drawing No.	Revision

A5.102 7

Sydney 1/243 Liverpool Street
East Sydney NSW 2010 Australia
T 02 8364 5100 F 02 8364 5199
email syd@batesmart.com.au
http://www.batesmart.com.au

Melbourne 1 Nicholson Street
Melbourne VIC 3000 Australia
T 03 8364 6200 F 03 8364 6300
email mel@batesmart.com.au
http://www.batesmart.com.au

Bates Smart Pty Ltd ABN 70 004 999 400


Check all dimensions and the conditions prior to commencement of any work, the purchase or coding of any materials, fittings, plant, services, erections and the preparation of shop drawings and/or the fabrication of any components.

Do not scale drawings - refer to figured dimensions only. Any discrepancies shall immediately be referred to the architect for clarification.

All drawings may not be reproduced or distributed without prior permission from the architect.

Legend

Materials	
CP-01	Textured Granite/sand based render - white
CP-02	Sandblasted pre-cast concrete panels - green pigment added to mix
CP-03	Sandblasted pre-cast concrete panels - pink pigment added to mix
CP-04	Sandblasted pre-cast concrete panels - yellow pigment added to mix
CP-05	Sandblasted pre-cast concrete panels - blue pigment added to mix
CP-06	Sandblasted pre-cast concrete panels - orange pigment added to mix
GL-01	Glass - clear to BASIX spec below
GL-02	Glass - colourbacked
GL-02	Glass - translucent
GC-01	Glass canopy - clear glass with stainless steel fittings on powdercoated steel frame
BH-01	Balustrade - clear glass
BH-02	Balustrade - sandblasted glass
RD-01	Rollerdoor - anodised aluminium
LV-01	Louvre - clear glass on anodised aluminium frame
LV-02	Louvre - anodised aluminium

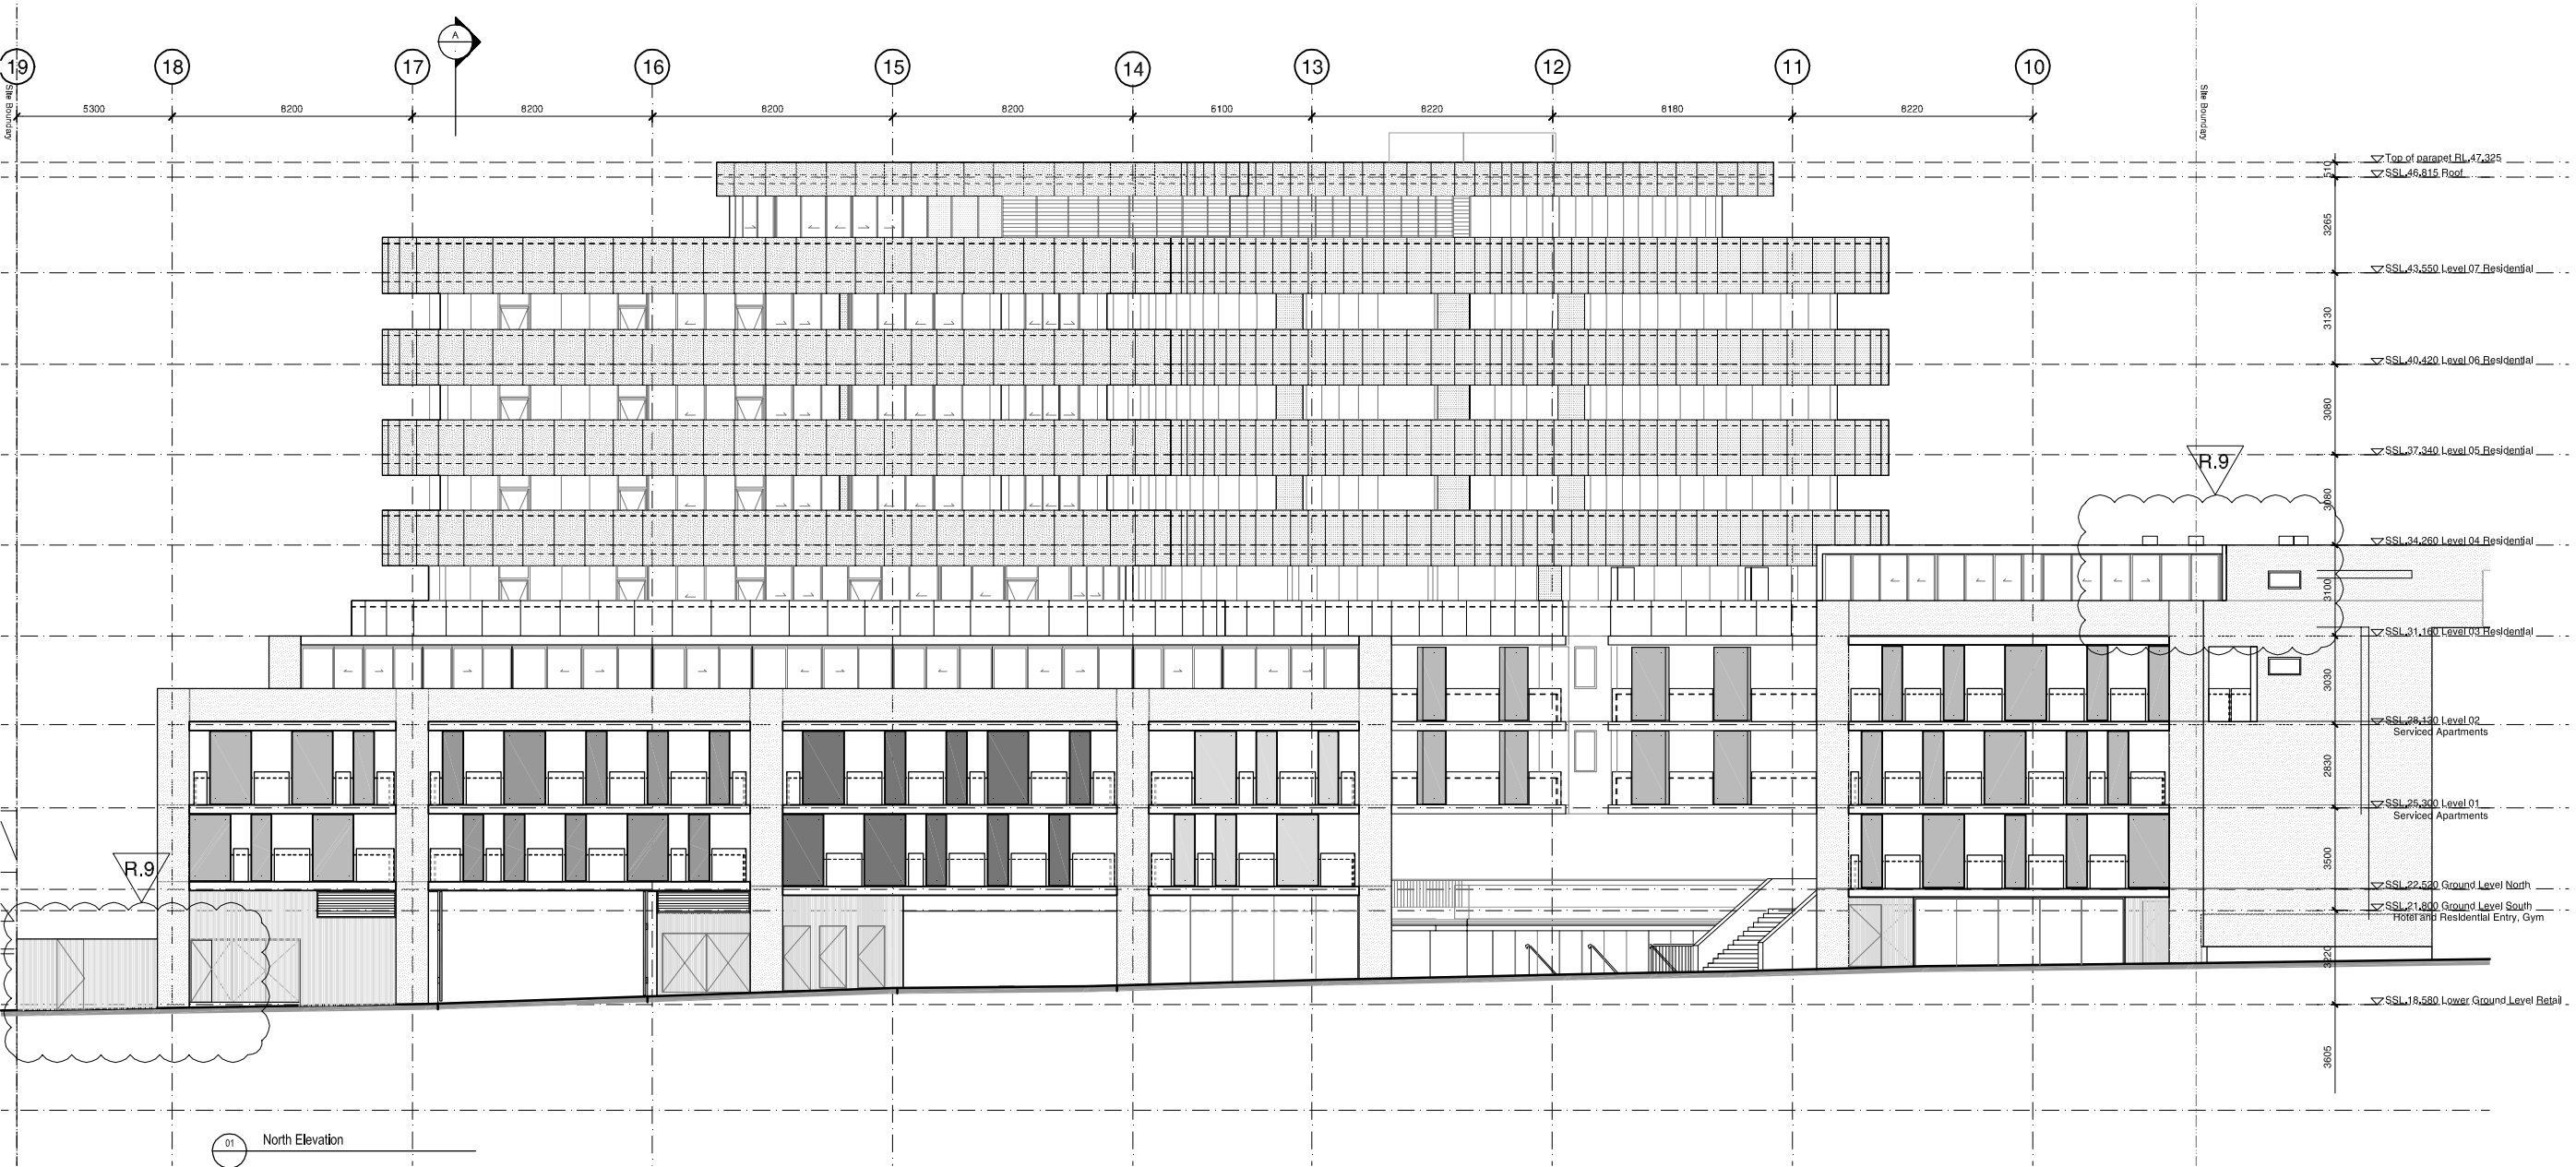

9	24/08/11	MOD 2 Submission	JC	PB
8	04/02/11	Section 75W Submission	PL	PB
Revision	Date	Description	Initial	Checked

61 Hall Street, Bondi

North Elevation

Scale	1:100@B1
Drawn	PL
Project No.	10788
Status	Contract Documentation
Plot Date	27/8/2011 4:34 PM
Plot File	S:\10788-10788\10788_jpgs_hallsheet01_unchecked\Archival\A5.103.dwg
Drawing No.	Revision

A5.103 9

Sydney 1/243 Liverpool Street
East Sydney NSW 2010 Australia
T 02 8364 5100 F 02 8364 5199
email ayt@batesmart.com.au
http://www.batesmart.com.au

Melbourne 1 Nicholson Street
Melbourne VIC 3000 Australia
T 03 8664 6200 F 03 8664 6300
email mel@batesmart.com.au
http://www.batesmart.com.au


Bates Smart Pty Ltd ABN 70 004 999 400

Check all dimensions and site conditions prior to commencement of any work, the purchase or ordering of any materials. Builders, plant, services, erections and the preparation of shop drawings and/or the fabrication of any components.

Do not scale drawings - refer to figured dimensions only. Any discrepancies shall immediately be referred to the architect for clarification.

All drawings may not be reproduced or distributed without prior permission from the architect.
Legend

Materials	
CP-01	Textured Granite/sand based render - white
CP-02	Sandblasted pre-cast concrete panels - green pigment added to mix
CP-03	Sandblasted pre-cast concrete panels - pink pigment added to mix
CP-04	Sandblasted pre-cast concrete panels - yellow pigment added to mix
CP-05	Sandblasted pre-cast concrete panels - blue pigment added to mix
CP-06	Sandblasted pre-cast concrete panels - orange pigment added to mix
GL-01	Glass - clear to BASIX spec below
GL-02	Glass - colourbacked
GL-02	Glass - translucent
GC-01	Glass canopy - clear glass with stainless steel fittings on powdercoated steel frame
BH-01	Balustrade - clear glass
BH-02	Balustrade - sandblasted glass
RD-01	Rollerdoor - anodised aluminium
LV-01	Louvre - clear glass on anodised aluminium frame
LV-02	Louvre - anodised aluminium

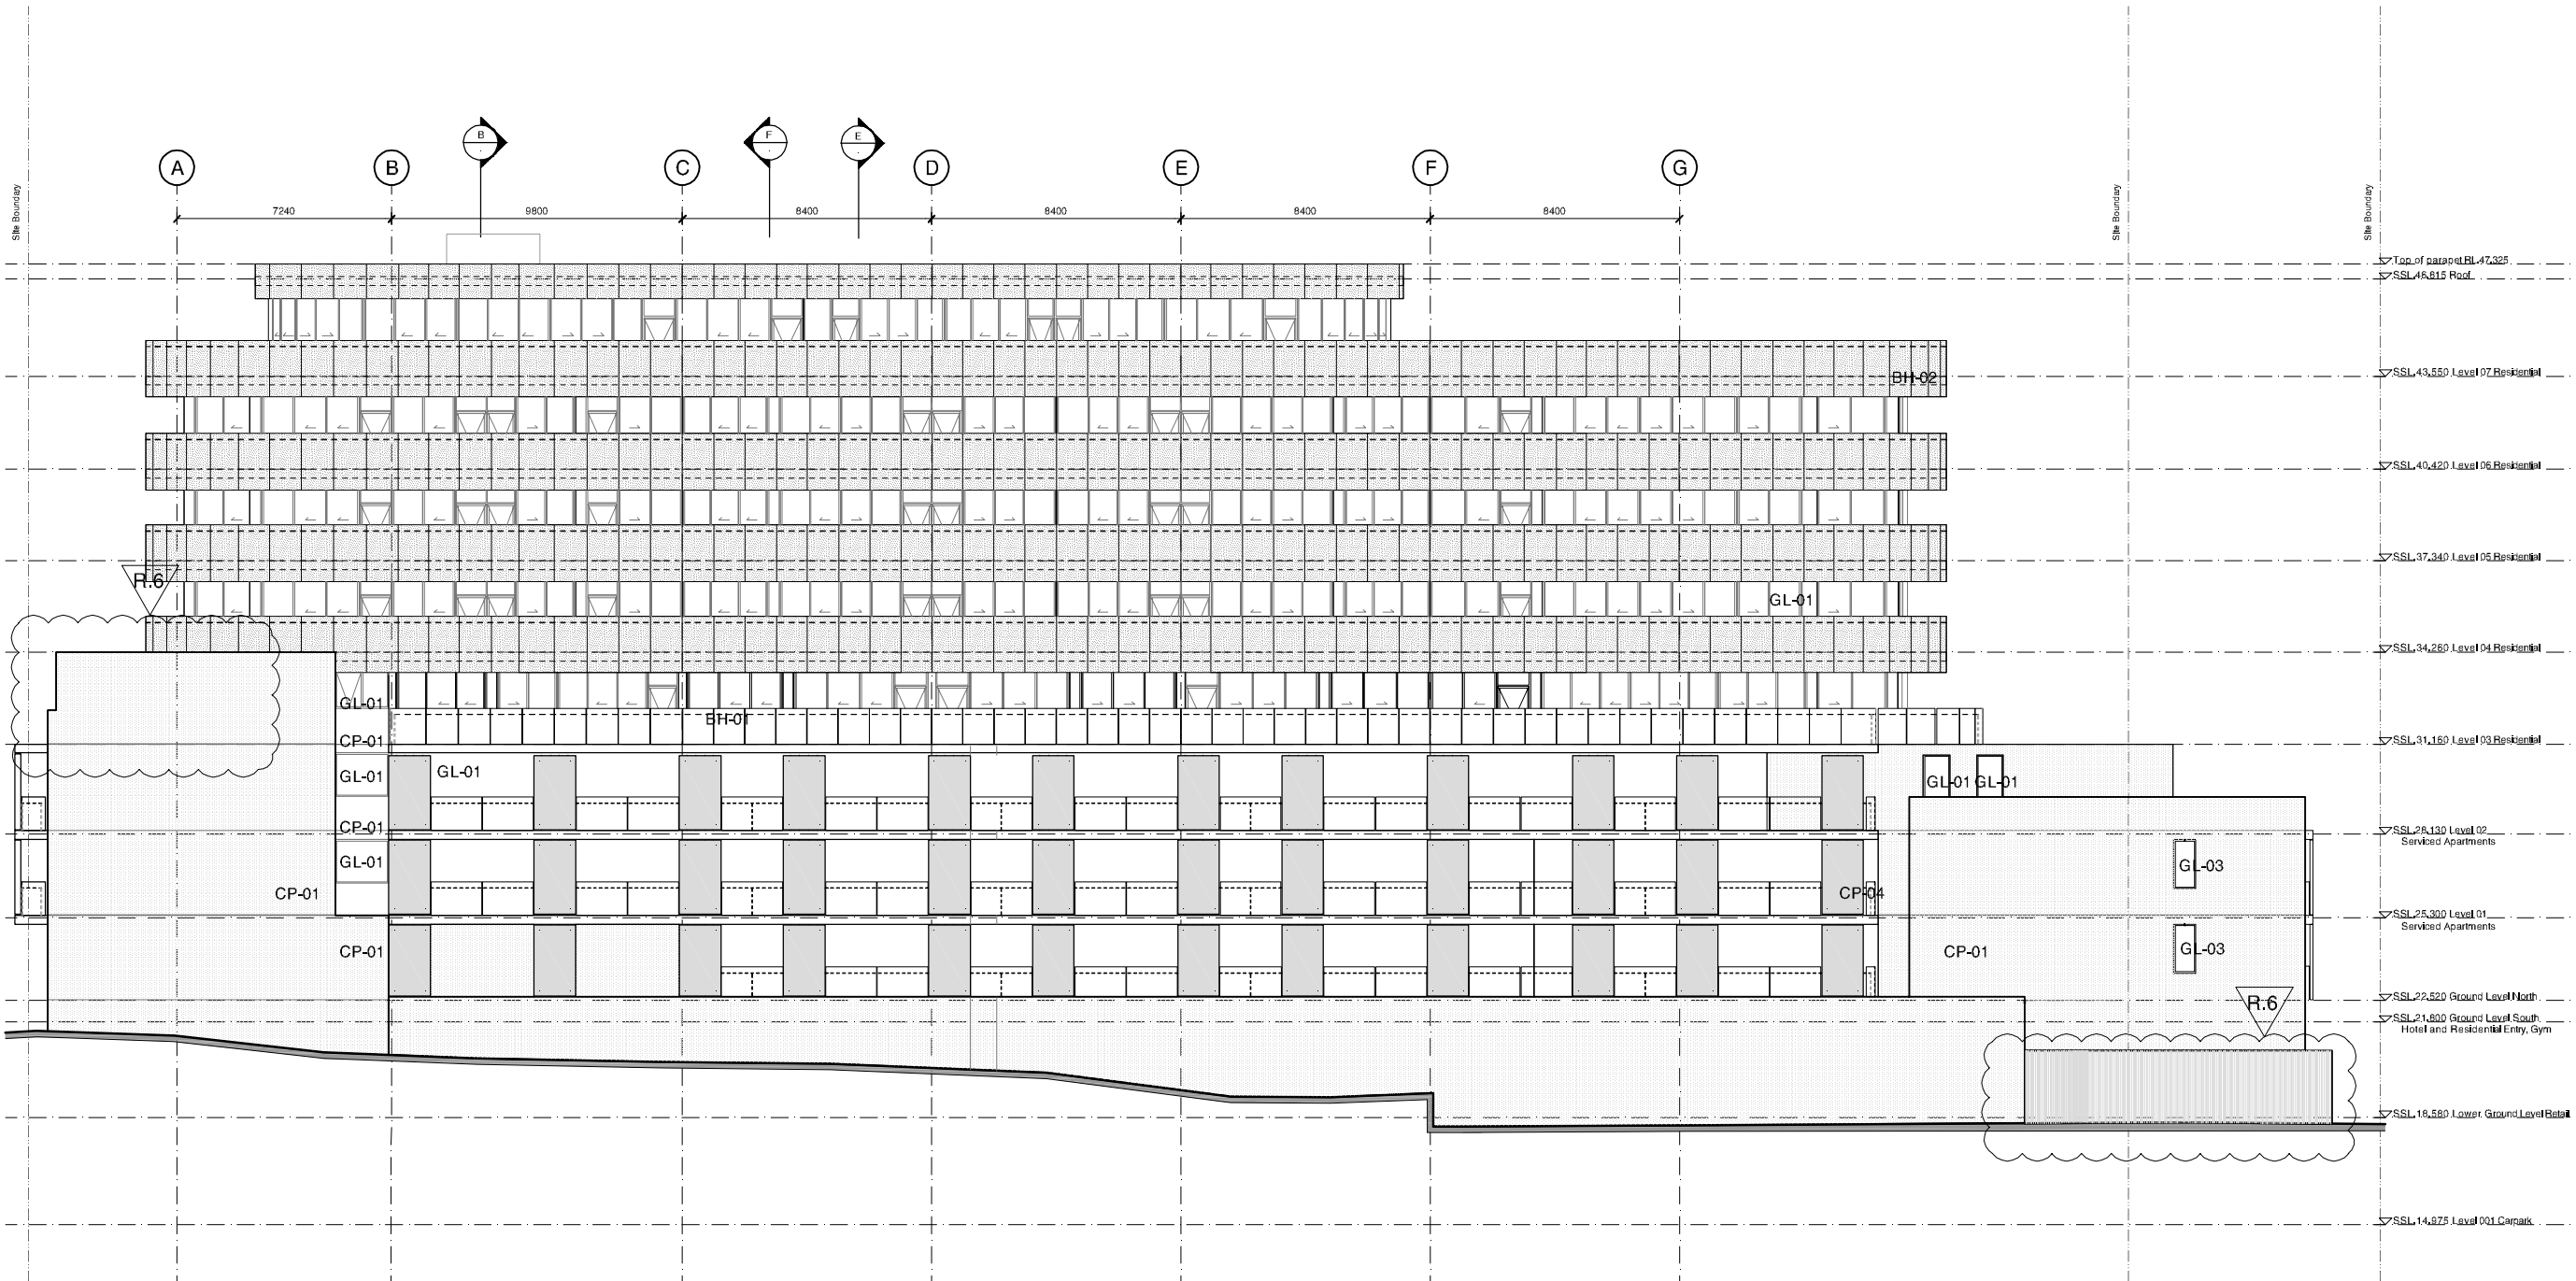

6	24/06/11	MOD 2 Submission	JC	PB
5	04/02/11	Section 75W Submission	PL	PB
Revision	Date	Description	Initial	Checked

61 Hall Street, Bondi

South East Elevation

Scale	1:100@B1
Drawn	PL
Project No.	10788
Status	MOD 2 Submission
Plot Date	27/6/2011 4:36 PM
Plot File	S:\10788-10788\10788_jpgs_hallstreet01_unchecked\Architectural\A5.104.dwg
Drawing No.	Revision

A5.104 6

Sydney 1/243 Liverpool Street
East Sydney NSW 2010 Australia
T 02 9354 5100 F 02 9354 5199
email syd@batesmart.com.au
http://www.batesmart.com.au

Melbourne 1 Nicholson Street
Melbourne VIC 3000 Australia
T 03 9354 6200 F 03 9354 6300
email mel@batesmart.com.au
http://www.batesmart.com.au

Bates Smart Pty Ltd ABN 70 004 999 400


BATESSMART

Do not scale drawings - refer to figured dimensions only. Any discrepancies shall immediately be referred to the architect for clarification.

Materials

CP-01	Textured Granosile sandblasted render - white
CP-02	Sandblasted pre-cast concrete panels- green pigment added to mix
CP-03	Sandblasted pre-cast concrete panels- pink pigment added to mix
CP-04	Sandblasted pre-cast concrete panels- yellow pigment added to mix
CP-05	Sandblasted pre-cast concrete panels- blue pigment added to mix
CP-06	Sandblasted pre-cast concrete panels- orange pigment added to mix

LV-02 Louvre - anodised aluminium

 

6	24/06/11	MOD 2 Submission	JC	PB
5	15/12/10	Section 75W Submission	PL	PB
Revision	Date	Description	Initial	Checked

Section A-A

Scale	1:100@B1
Drawn	JL
Project No.	10788
Status	MOD 2 Submission
Print Date	27/6/2011 4:36 PM
Print File	S:\110769-10788\10788_joga_hallisirent01_mahicad\Archives\110769-10788-PA Issue\110621\IssueCD\34_60.dwg Rev: 1.0
Drawing No.	

Sydney 1/243 Liverpool Street
East Sydney NSW 2010 Australia
T 02 8354 5100 F 02 8354 5199
email syd@batessmart.com.au
<http://www.batessmart.com.au>

Melbourne 1 Nicholson Street
Melbourne VIC 3000 Australia
T 03 8664 6200 F 03 8664 6300
email melb@batessmart.com.au
<http://www.batessmart.com.au>

BATESSMART

Check all dimensions and the conditions site to commencement of any work, the purchase or ordering of any materials. Builders, plant, services, erections and the preparation of shop drawings and/or the fabrication of any components.

Do not scale drawings - refer to figured dimensions only. Any discrepancies shall immediately be referred to the architect for clarification.

All drawings may not be reproduced or distributed without prior permission from the architect.

Legend

Materials

CP-01	Textured Granosile sandbased render - white
CP-02	Sandblasted pre-cast concrete panels - green pigment added to mix
CP-03	Sandblasted pre-cast concrete panels - pink pigment added to mix
CP-04	Sandblasted pre-cast concrete panels - yellow pigment added to mix
CP-05	Sandblasted pre-cast concrete panels - blue pigment added to mix
CP-06	Sandblasted pre-cast concrete panels - orange pigment added to mix


GL-01	Glass - clear to BASIX spec below
GL-02	Glass - colourbacked
GL-02	Glass - translucent

GC-01	Glass canopy - clear glass with stainless steel fittings on powdercoated steel frame
-------	--

BH-01	Balustrade - clear glass
BH-02	Balustrade - sandblasted glass

RD-01	Rollerdoor - anodised aluminium
-------	---------------------------------

LV-01	Louvre - clear glass on anodised aluminium frame
LV-02	Louvre - anodised aluminium

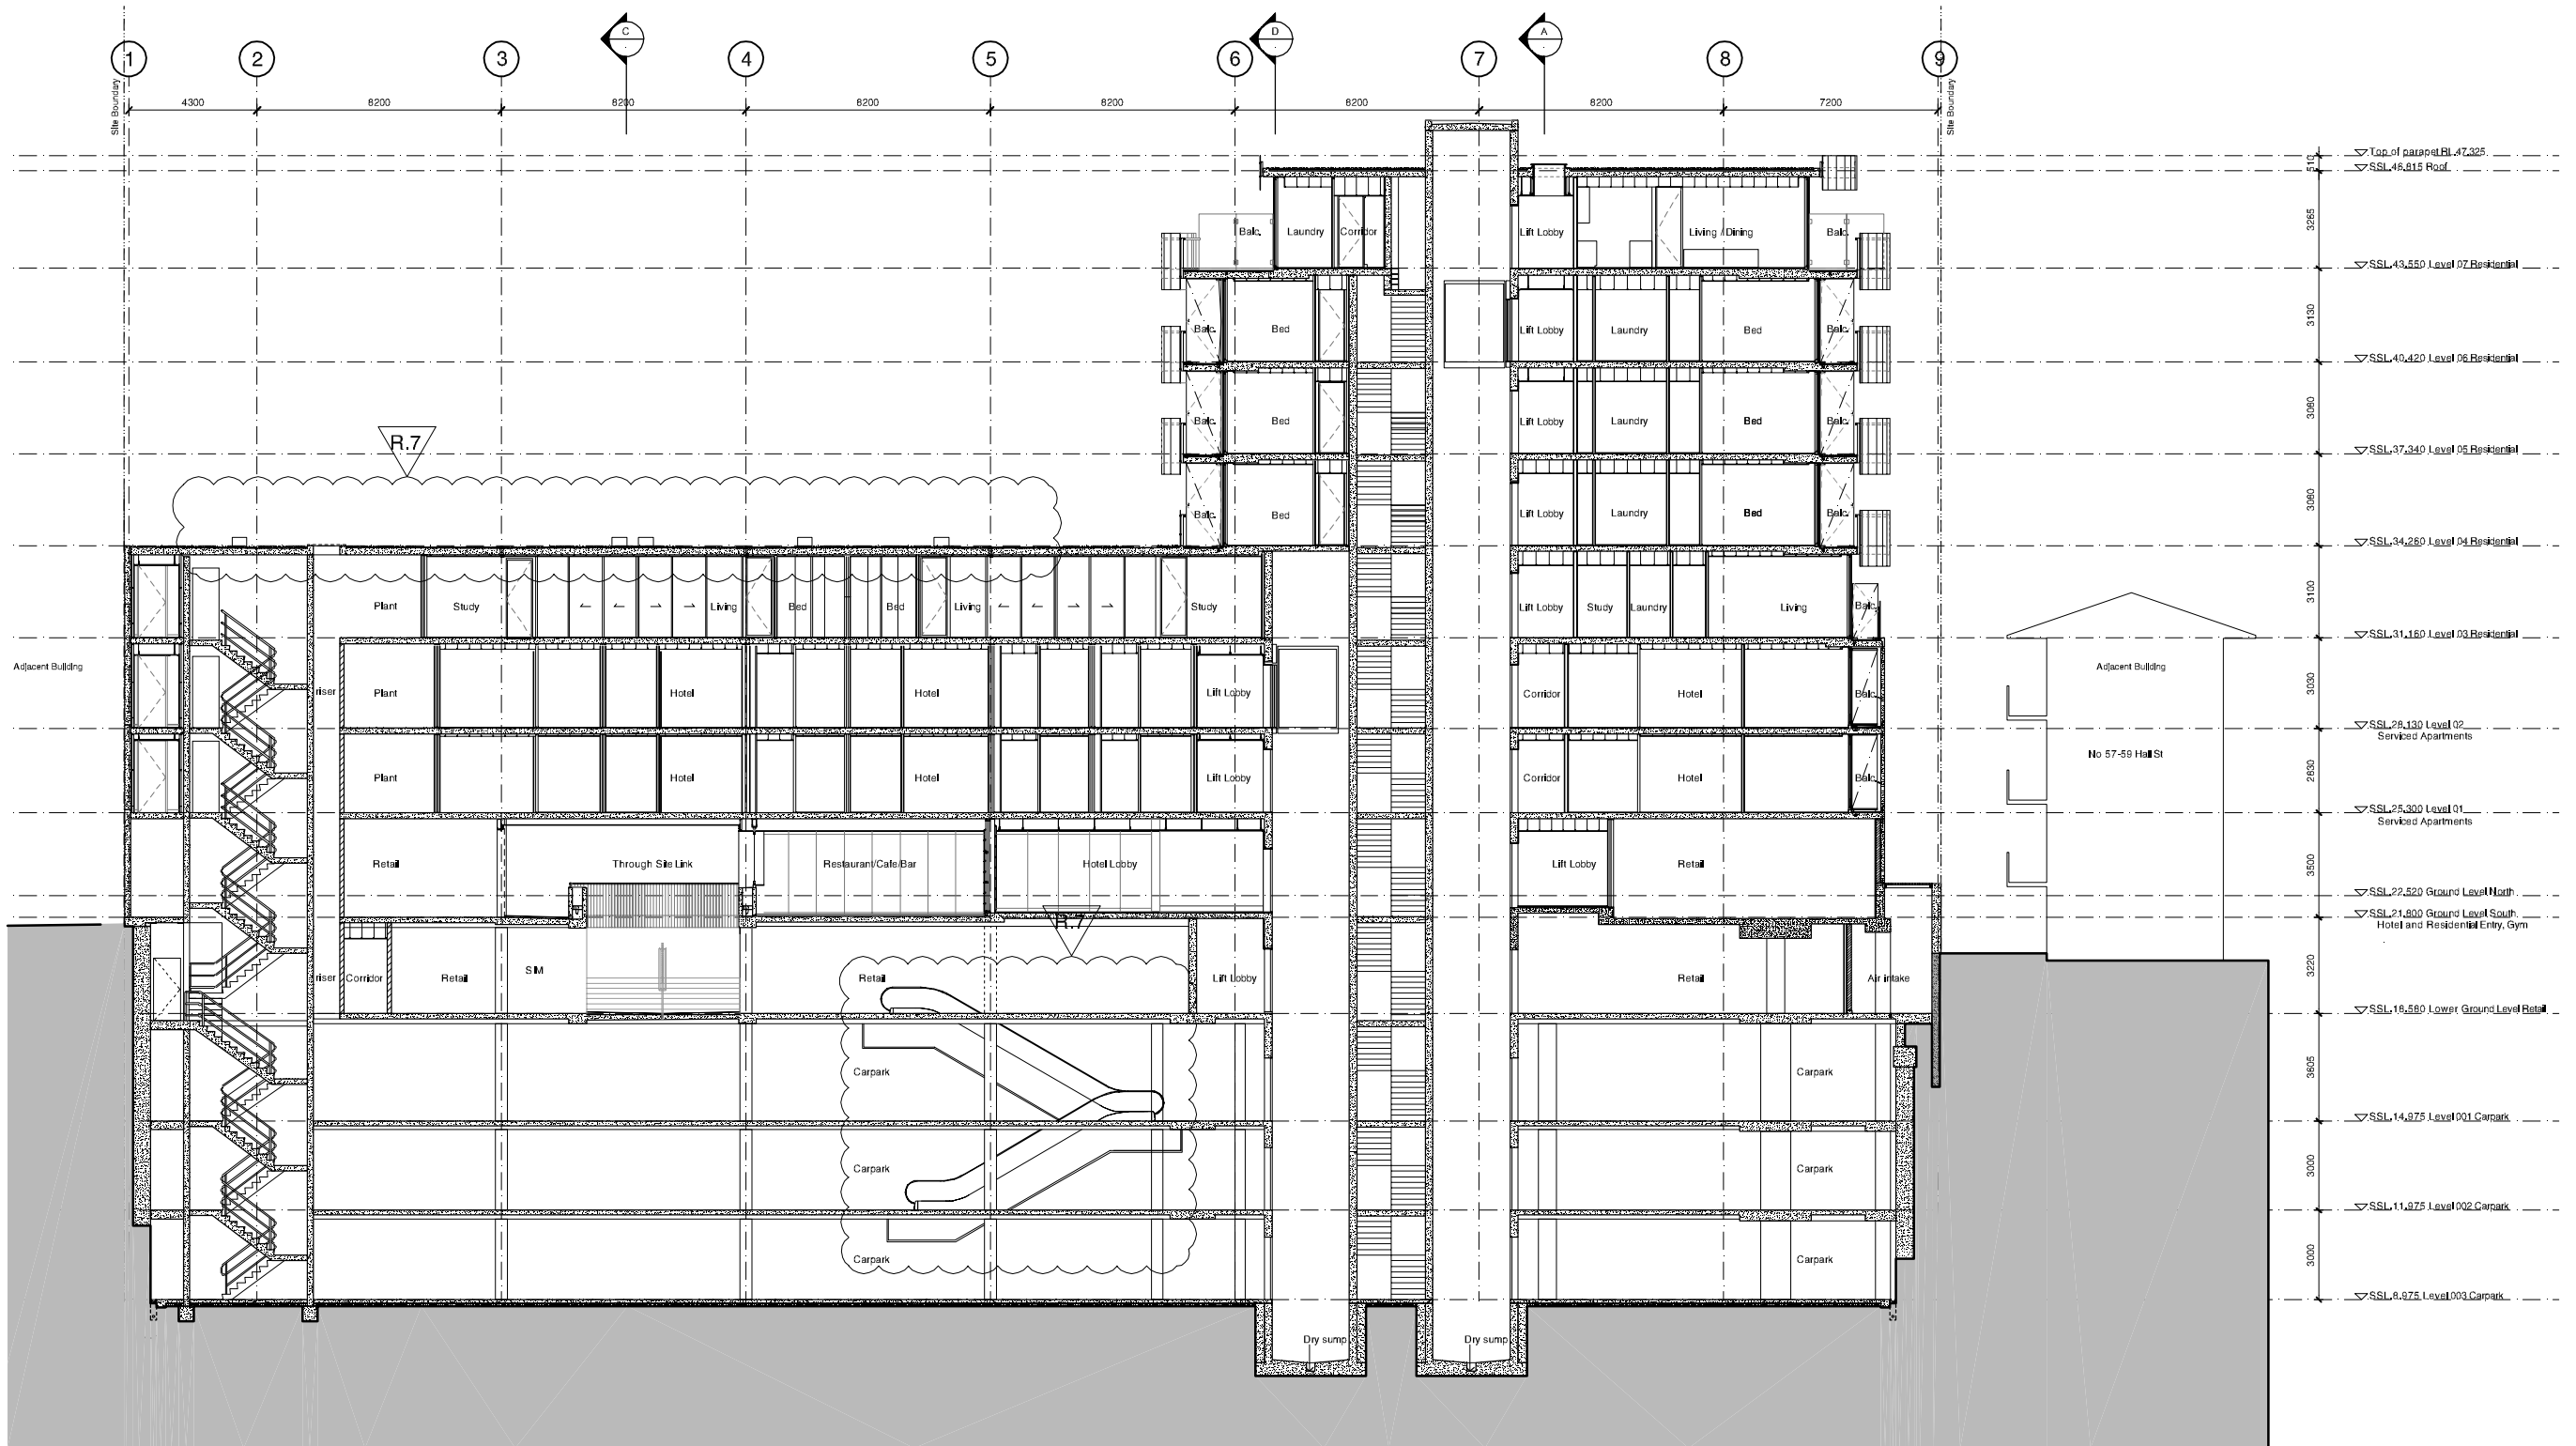

7	24/06/11	MOD 2 Submission	JC	PB
6	04/02/11	Section 75W Submission	PL	PB
5	13/12/10	Section 75W Submission	PL	PB
Revision Date Description Initial Checked				

61 Hall Street, Bondi

Section B-B

Scale	1:100@B1
Drawn	JL
Project No.	10788
Status	MOD 2 Submission
Plot Date	27/6/2011 4:37 PM

Plot File	S:\10788-10788\10788_jogal_hallstreet01_mechanical\Architectural\A5.602.dwg
Drawing No.	LPA Issue_20110621\Issue\A5.602.dwg

A5.602 7

Sydney 1/243 Liverpool Street East Sydney NSW 2010 Australia T 02 9364 5100 F 02 9364 5199 email syd@batesmart.com.au http://www.batesmart.com.au	Melbourne 1 Nicholson Street Melbourne VIC 3000 Australia T 03 9364 6200 F 03 9364 6300 email mel@batesmart.com.au http://www.batesmart.com.au
---	--


Bates Smart Pty Ltd ABN 70 004 999 400

BATESSMART

Do not scale drawings - refer to figured dimensions only. Any discrepancies shall immediately be referred to the architect for clarification.

GL-01	Glass - clear to BASIX spec <i>below</i>
GL-02	Glass - colourbacked
GL-02	Glass - translucent

LV-02 Louvre - anodised aluminium

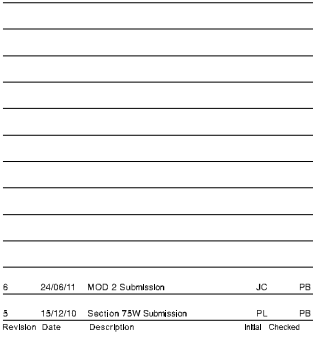

Section C-C

Plot File S:\10700-10799\10788_soga_hallstreet\01_mah\cad\Arch\w11
 ... PA Issue_20110621\plots\CD\A5_603.dwg
 Drawing No. Revision

Sydney 1/243 Liverpool Street
East Sydney NSW 2010 Australia
T 02 8354 5100 F 02 8354 5199
email syd@batessmart.com.au
<http://www.batessmart.com.au>

Melbourne 1 Nicholson Street
Melbourne VIC 3000 Australia
T 03 8664 6200 F 03 8664 6300
email melb@batessmart.com.au
<http://www.batessmart.com.au>

BATESSMART

Do not scale drawings - refer to figured dimensions only. Any discrepancies shall immediately be referred to the architect for clarification.

Legend

CP-01	Textured Granosile sandbased render - white
CP-02	Sandblasted pre-cast concrete panels- green pigment added to mix
CP-03	Sandblasted pre-cast concrete panels- pink pigment added to mix
CP-04	Sandblasted pre-cast concrete panels- yellow pigment added to mix
CP-05	Sandblasted pre-cast concrete panels- blue pigment added to mix
CP-06	Sandblasted pre-cast concrete panels- orange pigment added to mix

GL-01	Glass - clear to BASIX spec below
GL-02	Glass - colourbacked
GL-02	Glass - translucent

GC-01 Glass canopy - clear glass with stainless steel fittings on powdercoated steel frame

BH-01	Balustrade - clear glass
BH-02	Balustrade - sandblasted glass

RD-01 Rollerdoor - anodised aluminium

LV-01 Louvre - clear glass on anodised

LV-02 Louvre - anodised aluminium



61 Hall Street, Bondi

Section D-D

Section D-D

Plot File S:\10700-10799\10788_joga_hallstreet01_main\cad\Arch\vel10
 -- PA Issue_20110621\plots\CD\A5_604.dwg
 Drawing No. Revision

A5.604 6

Sydney 1/243 Liverpool Street
East Sydney NSW 2010 Australia
T 02 8354 5100 F 02 8354 5199
email syd@batessmart.com.au
<http://www.batessmart.com.au>

Melbourne 1 Nicholson Street
Melbourne VIC 3000 Australia
T 03 8664 6200 F 03 8664 6300
email melb@batessmart.com.au
<http://www.batessmart.com.au>

Bates Smart Pty Ltd ABN 70 004 999 400

Do not scale drawings - refer to figured dimensions only. Any discrepancies shall immediately be referred to the architect for clarification.

Materials


CP-01	Textured Granosile sandblasted render - white
CP-02	Sandblasted pre-cast concrete panels- green pigment added to mix
CP-03	Sandblasted pre-cast concrete panels- pink pigment added to mix
CP-04	Sandblasted pre-cast concrete panels- yellow pigment added to mix
CP-05	Sandblasted pre-cast concrete panels- blue pigment added to mix
CP-06	Sandblasted pre-cast concrete panels- orange pigment added to mix

GC-01 Glass canopy - clear glass with stainless steel fittings on powdercoated steel frame

RD-01 Rollerdoor - anodised aluminium

LV-01 Louvre - clear glass on anodised

LV-02	Louvre - anodised aluminium
-------	-----------------------------

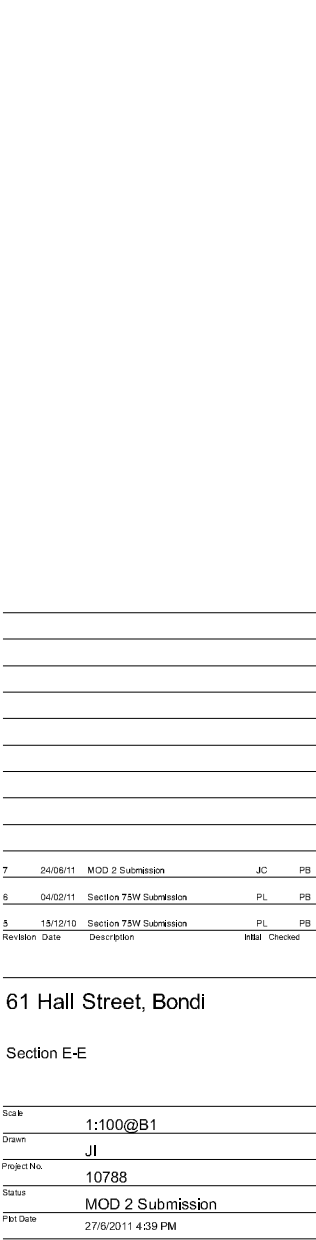

Section E-E

A5.605 7

Bates Smart Pty Ltd ABN 70 004 999 400

Do not scale drawings - refer to figured dimensions only. Any discrepancies shall immediately be referred to the architect for clarification.

Legend

Materials


CP-01

GL-01	Glass - clear to BASIX spec below
GL-02	Glass - colourbacked
GL-02	Glass - translucent

BH-01 Balustrade - clear glass
BH-02 Balustrade - sandblasted glass

LV-01 Louvre - clear glass on anodised aluminium frame

EV-02 EQUUS 361 DIFFICULTY SCORE SUBJECT MATTER INDEX

 

61 Hall Street, Bondi

Scale	1:100@B1
Drawn	JL
Project No.	10788
Status	MOD 2 Submission
Print Date	27/8/2011 4:40 PM

A5.606 7

Bates Smart Pty Ltd ABN 70 004 999 400

Do not scale drawings - refer to figured dimensions only. Any discrepancies shall immediately be referred to the architect for clarification.

Materials


CP-01

GL-01	Glass - clear to BASIX spec below
GL-02	Glass - colourbacked
GL-02	Glass - translucent

BH-01 Balustrade - clear glass
BH-02 Balustrade - sandblasted glass

LV-01 Louvre - clear glass on anodised aluminium frame

LV-01	Louvre - clear glass on anodised aluminium frame
LV-02	Louvre - anodised aluminium

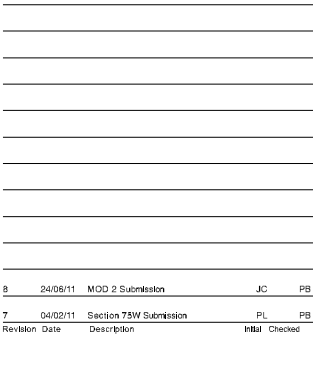

Section G-G

Plot File S:\10700-10799\10788_soga_hallstreet\01_mah\cad\Arch\w11
 ... PA Issue_20110621\plots\CD\A3_607.dwg
 Drawing No. Revision

Sydney 1/243 Liverpool Street
East Sydney NSW 2010 Australia
T 02 8354 5100 F 02 8354 5199
email syd@batessmart.com.au
<http://www.batessmart.com.au>

Melbourne 1 Nicholson Street
Melbourne VIC 3000 Australia
T 03 8664 6200 F 03 8664 6300
email melb@batessmart.com.au
<http://www.batessmart.com.au>

Bates Smart Pty Ltd ABN 70 004 999 400