


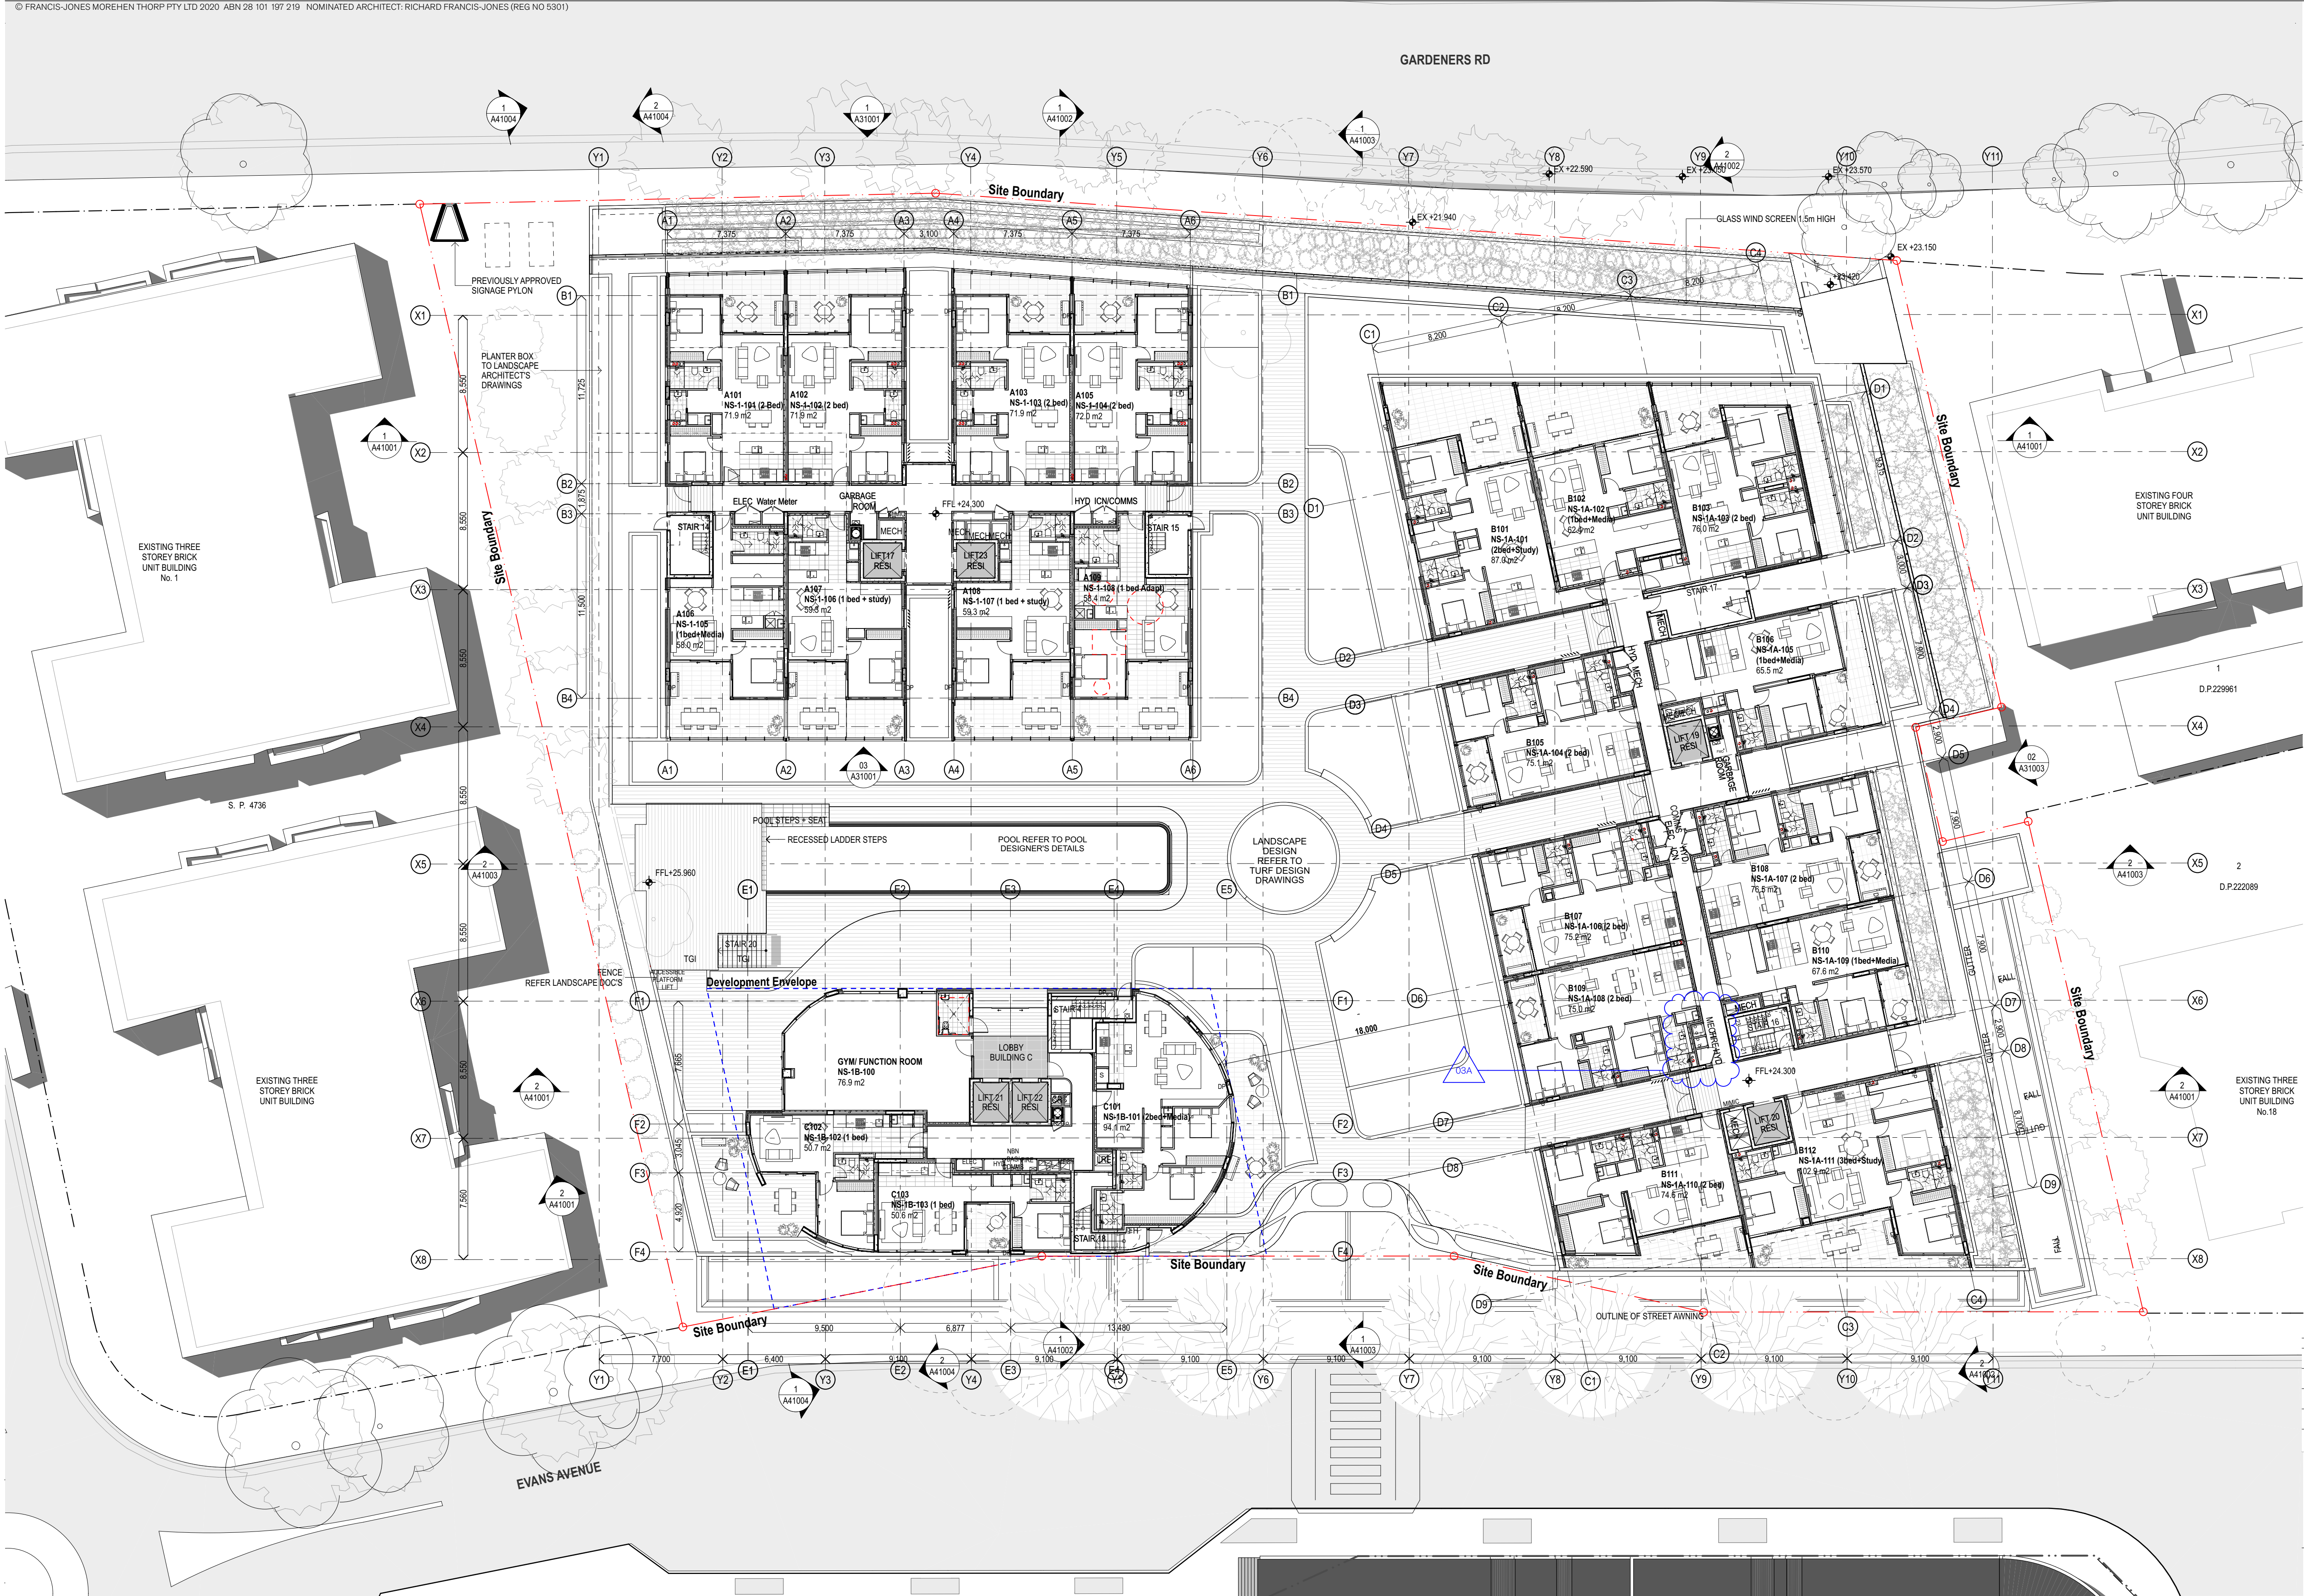

GENERAL NOTES	
ALL DIMENSIONS AND EXISTING CONDITIONS SHALL BE CHECKED AND VERIFIED BY THE CONTRACTOR BEFORE PROCEEDING WITH THE WORK.	
DO NOT SCALE DRAWINGS.	
USE FIGURED DIMENSIONS ONLY.	
Legend	
AP02	Access Panel, Type 02
BOL#	Bollard, Type #
BS#	Balustrade System, Type #
CJ	Control Joint
CR	Cooling Riser
FAS 1	Fall Arrest System - Refer Specification
FH	Fire Hydrant
FHR	Fire Hose Reel
FWO	Floor Waste Outlet
GTD	Grated Drain
HR#	Handrail, Type #
LRE	Lobby Relief
RWO	Rain Water Outlet
STP	Stair Press
TD	Tundish
TG#	Tactile Ground Indicator, Type #

APARTMENT NUMBER FORMAT:
"MARKETING NUMBER"
"DOCUMENTATION NUMBER"

EG:
B105
NS-1A-104 (2 bed)

03	18/5/20	Door schedule coordination	03A	Riser cupboard	DC
02	17/8/20	For Construction			GB
01	1/8/20	Construction Certificate			DC
00	17/7/20	Updated Podium Level Plan			DC
ZE	28/5/20	1B Podium Level Amendments			GB
ZD	18/5/20	Updated Apartment Layouts			GB
rev	date	name			by
					chk

client
Crown Group
L29, 1 Market Street, Sydney, NSW, Australia

fjmt studio architecture interiors landscape urban community
sydney melbourne uk
Level 5, 70 King Street E +61 2 9251 7077 • fjmtstudio.com

project
EASTLAKES TOWN CENTRE - NORTH SITE
Evans Avenue Eastlakes
SYDNEY NSW 2018

title
General Arrangement Plans
L01 - Podium

scale	1:200 @ A1	first issued	02/05/2017
project code	CGEN	sheet no.	A23004
		revision	03

Issued for Construction



- GENERAL NOTES**
- ALL DIMENSIONS AND EXISTING CONDITIONS SHALL BE CHECKED AND VERIFIED BY THE CONTRACTOR BEFORE PROCEEDING WITH THE WORK.
 - ALL LEVELS RELATIVE TO AUSTRALIAN HEIGHT DATUM.
 - DO NOT SCALE DRAWINGS.
 - USE FIGURED DIMENSIONS ONLY.

Code	Item
ACM0	Aluminum Sheet, Type 01
ALF01	Aluminum Finish, Type 01
ALF02	Aluminum Finish, Type 02
ALF03	Aluminum Finish, Type 03
BS01	Balustrade System, Type 01
BS02	Balustrade System, Type 02
CRP	Concrete Render & Paint
FAC#	Facade, Type # refer to wall type schedule for details on plan A10003
FAC01	Colour through compressed fibre cement rain screen facade system
EXA01	Exterior Aluminum Fin Type 01
FIN02	Facade, Aluminum Fin Type 02
FIN03	Facade, Aluminum Fin Type 03
FIN04	Facade, Aluminum Fin Type 04
GRCO	Glass Reinforced Concrete, Type 01
PAV01	Paving, Type 01
PAV02	Paving, Type 02
PAV04	Paving, Type 04
PS01	Paint System (Exterior), Type 01
PS02	Paint System (Exterior), Type 02
PS03	Paint System (Exterior), Type 03
PS04	Paint System (Exterior), Type 04
PS05	Paint System (Exterior), Type 05
RF2	Resilient Finish, Type 2
TC01	Terracotta, Type 01
TIM01	Timber, Type 01
TIM02	Timber, Type 02

Code	Apartment Type
1B	1 Bed
1B+M	1 Bed + Media
1B+S	1 Bed + Study
2B	2 Bed
2B+M	2 Bed + Media
2B+S	2 Bed + Study
3B	3 Bed
3B+M	3 Bed + Media
3B+S	3 Bed + Study
4B	4 Bed
4B+M	4 Bed + Media
4B+S	4 Bed + Study

apartment type schedule level 01			
Building 1	1 BED APARTMENT	4	
	2 BED APARTMENT	4	
Building 1A	1 BED APARTMENT	3	
	2 BED APARTMENT	7	
	3 BED APARTMENT	1	
Building 1B	1 BED APARTMENT	2	
	2 BED APARTMENT	1	
		22	

waste rooms schedule				
First Floor, BUILDING 1, GBA	Waste Unit	Type	Volume	Quantity
Recycling	MSB	240L		2
First Floor, BUILDING 1A, GBA	Recycling	MSB	240L	2
First Floor, BUILDING 1B, GBA	Recycling	MSB	240L	2

NOTES:

- REFER TO LANDSCAPE DOCUMENTATION FOR LANDSCAPE WORKS

16	6/4/20	STW Submission	16A	STW20 - Apartment Layout & Area changes	GB
15	21/3/20	STW Submission			SB
14	16/3/20	DRAFT STW Submission for DPIE Comment			SB
13	16/8/19	STW Updated Package for DPIE review			SB

rev	date	name	ID	description	by	chk
-----	------	------	----	-------------	----	-----

client

Crown Group
L29, 1 Market Street, Sydney, NSW, Australia

fjmt studio architecture interiors landscape urban community
sydney melbourne uk
Level 5, 70 King Street t +61 2 9251 7077 w fjmtstudio.com

project

EASTLAKES TOWN CENTRE - NORTH SITE
Evans Avenue Eastlakes
SYDNEY NSW 2018

title

Section 75W Application
Podium Level Floor Plans

scale 1:200 @ A1 first issued 02/05/2017

project code CGEN sheet no. S75W130003 revision 16

Code	Item
ALF001	Aluminium Sheet, Type 01
ALF01	Aluminium Finish, Type 01
ALF02	Aluminium Finish, Type 02
ALF03	Aluminium Finish, Type 03
BS01	Balustrade System, Type 01
BS02	Balustrade System, Type 02
CRP	Concrete Render & Paint
FAC#	Facade, Type # refer to wall type schedule for details on plan 1:100/23
FAC01	Colour through compressed fibre cement rain screen facade system
FIN01	Facade, Aluminium Fin Type 01
FIN02	Facade, Aluminium Fin Type 02
FIN03	Facade, Aluminium Fin Type 03
FIN04	Facade, Aluminium Fin Type 04
GRC01	Column Cladding, Type 01
PAW01	Paving, Type 01
PAW02	Paving, Type 02
PAW04	Paving, Type 04
PS01	Plant System (Exterior), Type 01
PS02	Plant System (Exterior), Type 02
PS03	Plant System (Exterior), Type 03
PS04	Plant System (Exterior), Type 04
PS05	Plant System (Exterior), Type 05
RF2	Resilient Finish, Type 2
TC01	Terracotta, Type 01
TIM01	Timber, Type 01
TIM02	Timber, Type 02



THERE IS NO CHANGE TO THE PLAN AREA SCOPE OF THE MOD1 APPROVED ENVELOPES FOR BUILDINGS 1, 1A AND 1B.



Crown Group
29, 1 Market Street, Sydney, NSW, Australia




CrownGroup

EASTLAKES TOWN CENTRE - NORTH SITE
Evans Avenue Eastlakes
SYDNEY NSW 2018

project code	sheet no.	revision
--------------	-----------	----------

CGEN S75W130013 07

For Approval

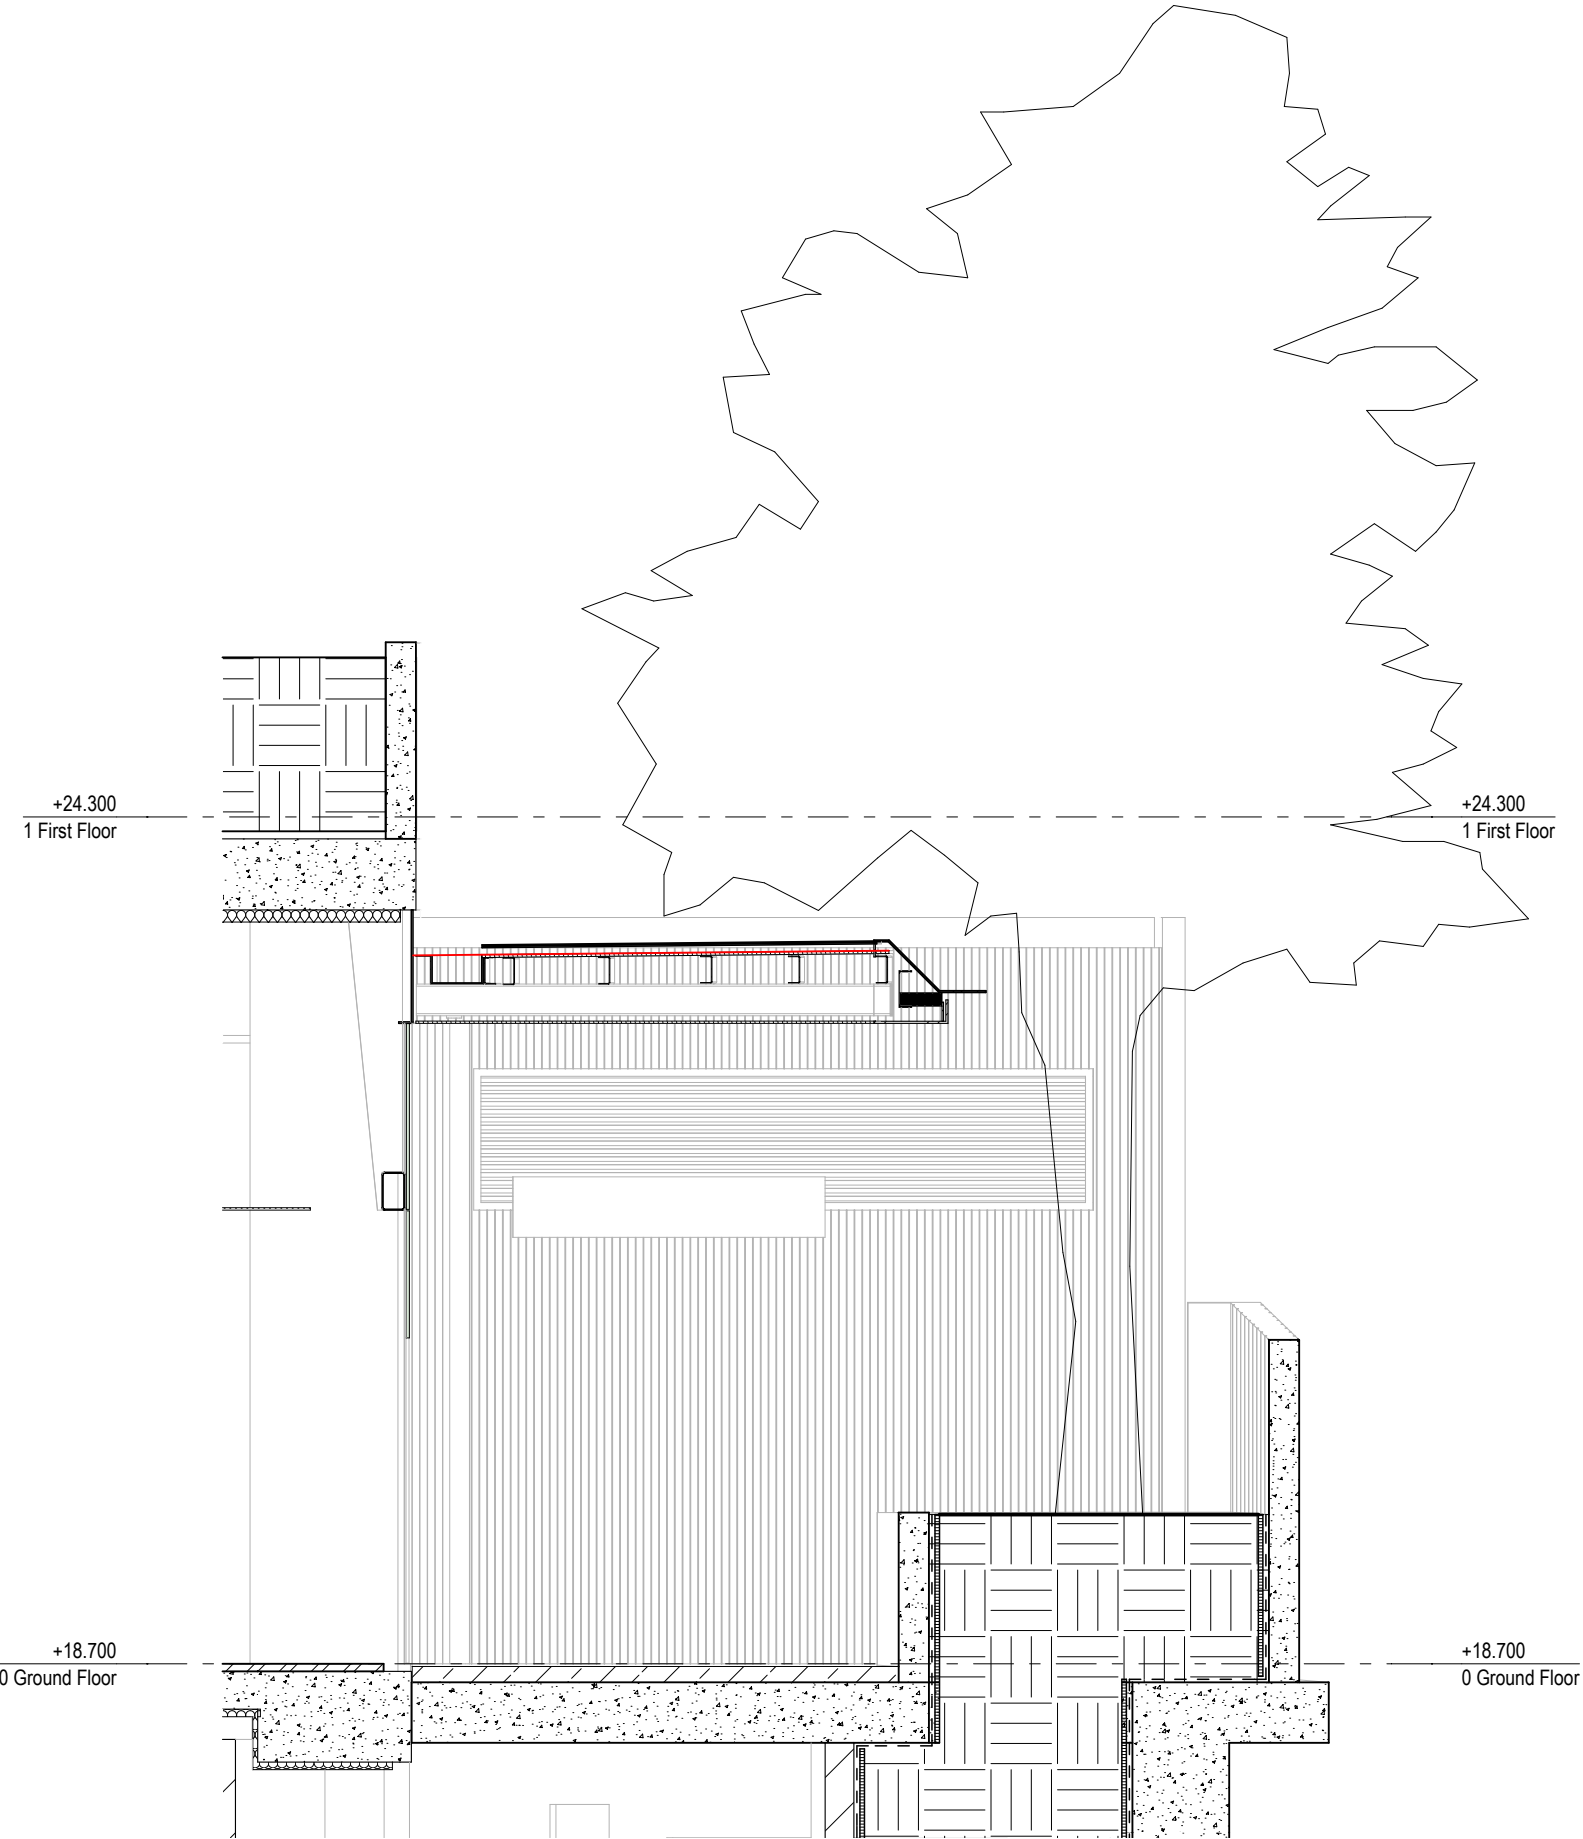

Name	East Awning and Planter Cross Section		
Number	SK201007	Rev	-
Project	CGEN - Eastlakes Town Centre North		
Date	07/10/20	Scale	1:50
Drawn	DC		
Status	For Information		