



FACILITIES MANAGEMENT UNIT
BUILDING 1, LEVEL 19, 15 BROADWAY
BROADWAY NSW 2007
AUSTRALIA
TEL +61 (2) 9514 2830
FAX +61 (2) 9514 4690

CONSULTANTS:

ARUP
STRUCTURAL FACADE CIVIL CONSULTANT
201 KENT STREET
SYDNEY NSW 2000
AUSTRALIA
TEL +61 (2) 9320 9320
FAX +61 (2) 9320 9321

AECOM
BUILDING SERVICES CONSULTANT
44 MARKET STREET
SYDNEY NSW 2000
AUSTRALIA
TEL +61 (2) 8295 3600
FAX +61 (2) 9262 5060

L'OBSERVATOIRE INTERNATIONAL
LIGHTING DESIGN CONSULTANT
295 LAFAYETTE STREET, SUITE 915
NEW YORK NY 10012
USA
TEL +1 (212) 255 4463
FAX +1 (212) 255 8346

MARSHALL DAY ACOUSTICS
ACOUSTICAL CONSULTANT
SUITE 4, 46 BALFOUR STREET
CHIPPENDALE NSW 2008
AUSTRALIA
TEL +61 (2) 9282 9422
FAX +61 (2) 9281 3611

RIDER LEVETT BUCKNALL NSW PTY LTD
QUANTITY SURVEYOR
41 MCLAREN STREET
NORTH SYDNEY NSW 2060
AUSTRALIA
TEL +61 (2) 9922 2277
FAX +61 (2) 9957 4197

MORRIS GODDING ACCESSIBILITY CONSULTING
ACCESSIBILITY CONSULTANT
STUDIO 106/56 BOWMAN STREET
PYRMONT NSW 2009
AUSTRALIA
TEL +61 (2) 9692 9322
FAX +61 (2) 9692 8433

BLACKETT MAGUIRE + GOLDSMITH
CODE CONSULTANT
SUITE 2.01, 22-36 MOUNTAIN STREET
ULTIMO NSW 2007
AUSTRALIA
TEL +61 (2) 9211 7777
FAX +61 (2) 9211 7774

14-18 ULTIMO ROAD, ULTIMO, NSW
SYDNEY, AUSTRALIA

TITLE _____

SITE PLAN



PROJECT: SHEET NUMBER:


2009-022
SCALE
1:100

1.100
DRAWN BY


DATE
20-02-2013

© GEHRY PARTNERS, LLP

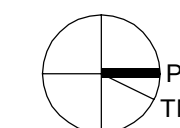  EXISTING BUILDING PROPOSED BUILDING

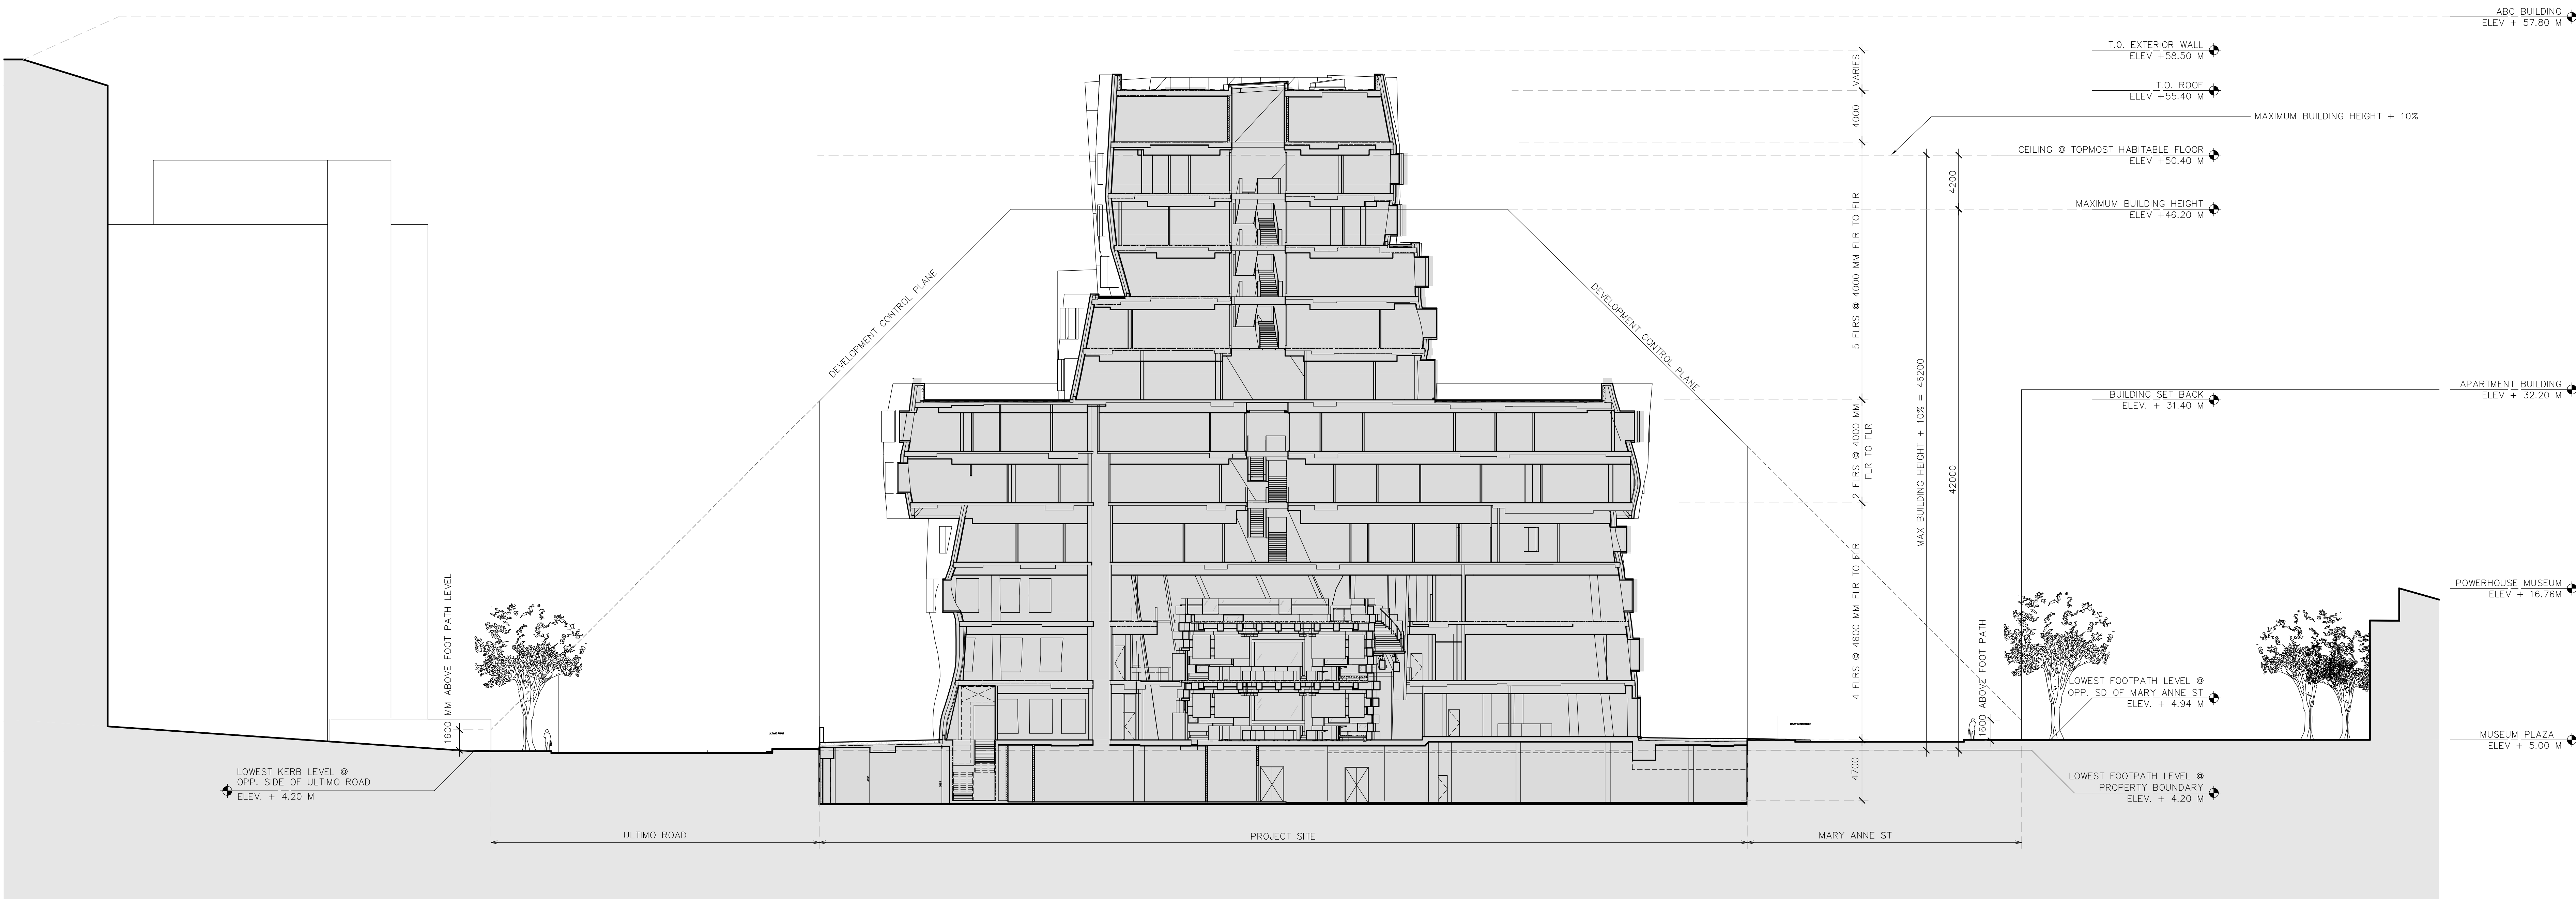

3 FULL BUILDING SECTION
SCALE 1:200

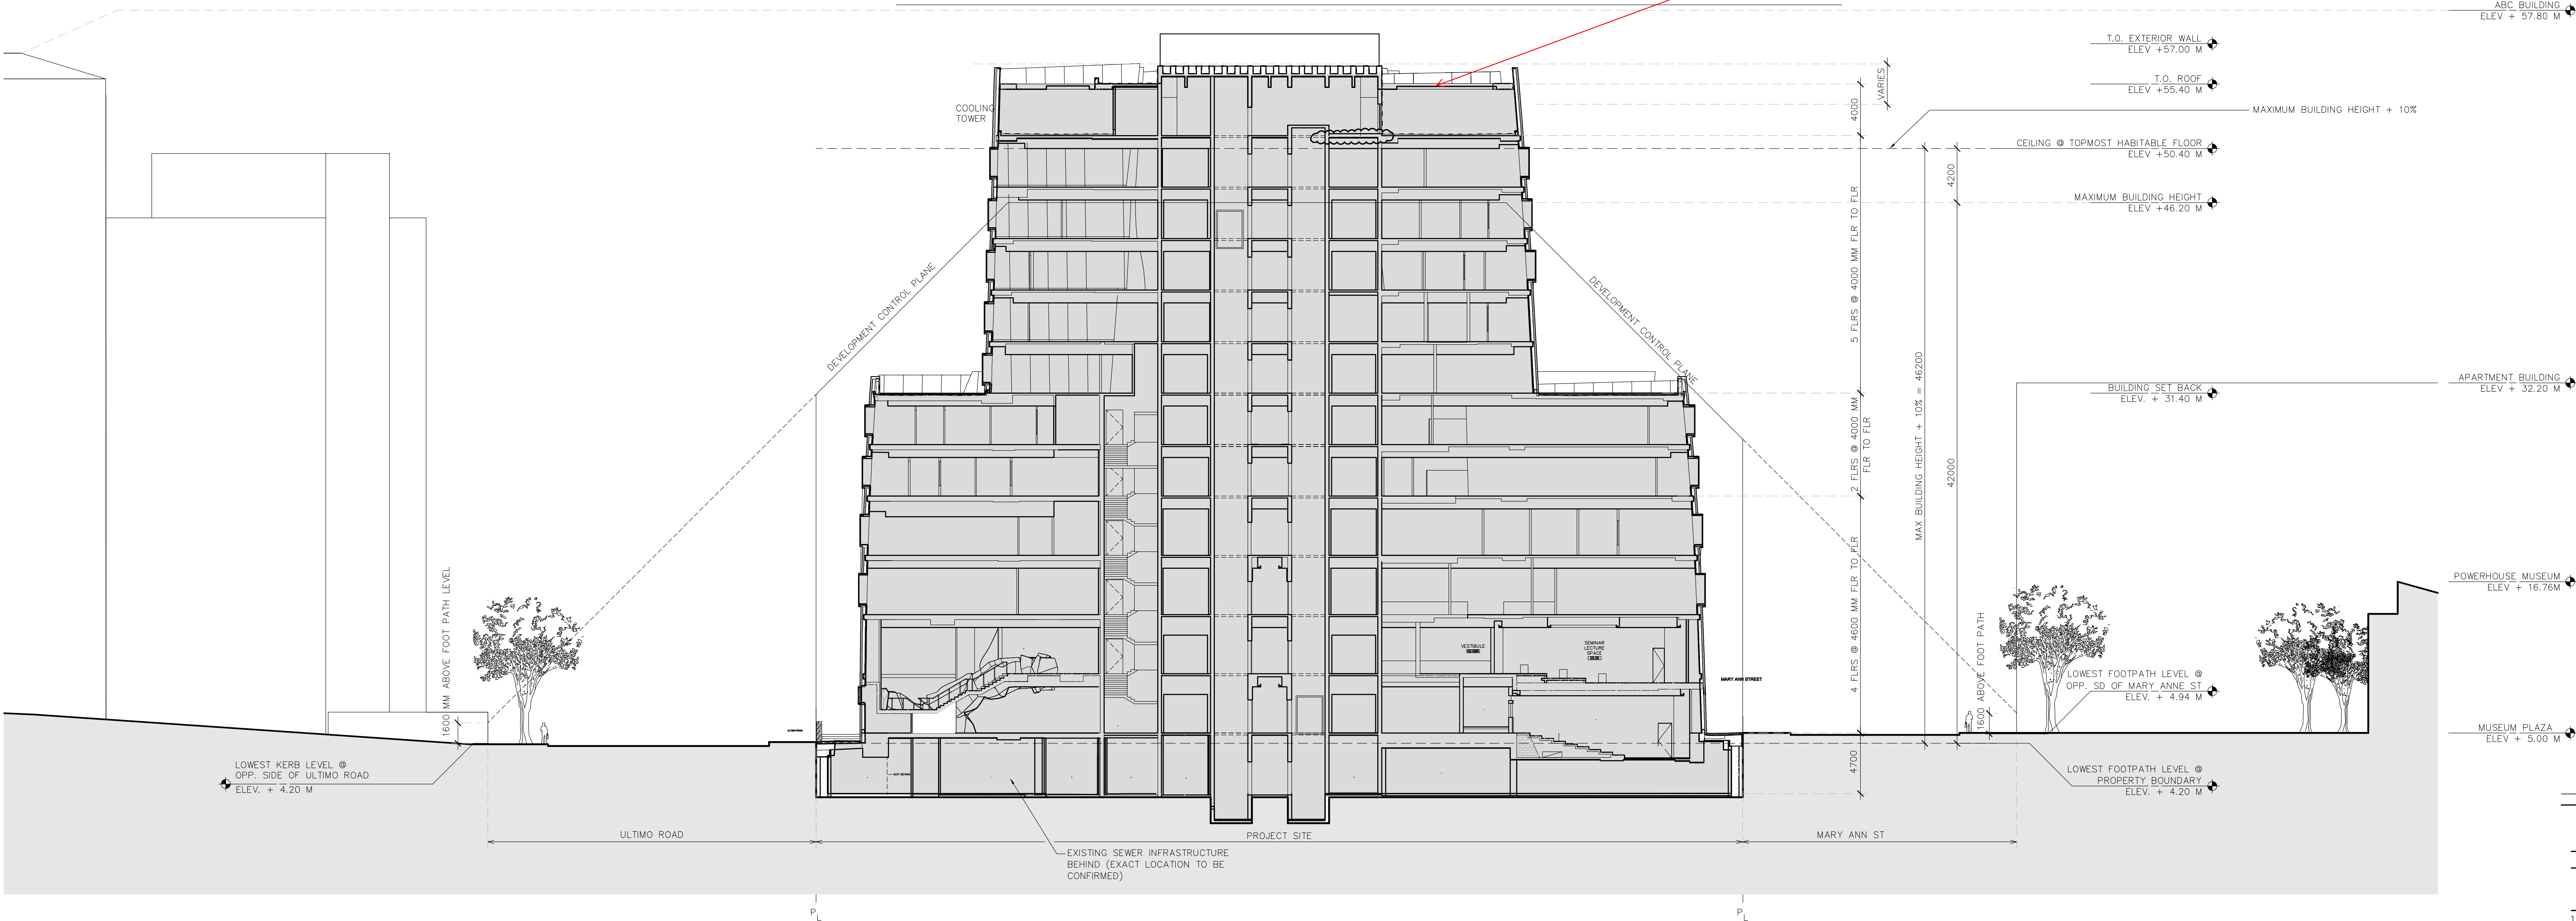

1 FULL BUILDING SECTION
SCALE 1:200

GEHRY PARTNERS, LLP

DESIGN ARCHITECT
12541 BEATRICE STREET
LOS ANGELES CA 90046
USA
TEL +1 (310) 482 3000
FAX +1 (310) 482 3006

DARYL JACKSON ROBIN DYKE ARCHITECTS

EXECUTIVE ARCHITECT
64 ROSE STREET
CHIPPENDALE NSW 2008
AUSTRALIA
TEL +61 (2) 9319 2955
FAX +61 (2) 9320 9321



UNIVERSITY OF TECHNOLOGY, SYDNEY

FACILITIES MANAGEMENT UNIT
BUILDING 1, LEVEL 19, 15 BROADWAY
BROADWAY NSW 2007
AUSTRALIA
TEL +61 (2) 9514 2830
FAX +61 (2) 9514 4690

CONSULTANTS:

ARUP
STRUCTURAL FACADE CIVIL CONSULTANT
201 KENT STREET
SYDNEY NSW 2000
AUSTRALIA
TEL +61 (2) 9320 9320
FAX +61 (2) 9320 9321

AECOM
BUILDING SERVICES CONSULTANT
44 MARKET STREET
SYDNEY NSW 2000
AUSTRALIA
TEL +61 (2) 8295 3600
FAX +61 (2) 9262 5060


L'OBSERVATOIRE INTERNATIONAL
LIGHTING DESIGN CONSULTANT
295 LA Fayette STREET, SUITE 915
NEW YORK NY 10012
USA
TEL +1 (212) 255 4463
FAX +1 (212) 255 8346

MARSHALL DAY ACOUSTICS
ACOUSTICAL CONSULTANT
SUITE 4, 46 BALFOUR STREET
CHIPPENDALE NSW 2008
AUSTRALIA
TEL +61 (2) 9282 8422
FAX +61 (2) 9281 3611

RIDER LEVETT BUCKNALL NSW PTY LTD
QUANTITY SURVEYOR
41 MCILAREN STREET
NORTH SYDNEY NSW 2060
AUSTRALIA
TEL +61 (2) 9842 2277
FAX +61 (2) 9957 4197

MORRIS GODDING ACCESSIBILITY CONSULTING
ACCESSIBILITY CONSULTANT
STUDIO 106/56 BOWMAN STREET
PIMMONT NSW 2009
AUSTRALIA
TEL +61 (2) 9692 8322
FAX +61 (2) 9692 8433

BLACKETT MAGUIRE + GOLDSMITH
CODE CONSULTANT
SUITE 2.01, 22-36 MOUNTAIN STREET
ULTIMO NSW 2007
AUSTRALIA
TEL +61 (2) 9211 7777
FAX +61 (2) 9211 7774

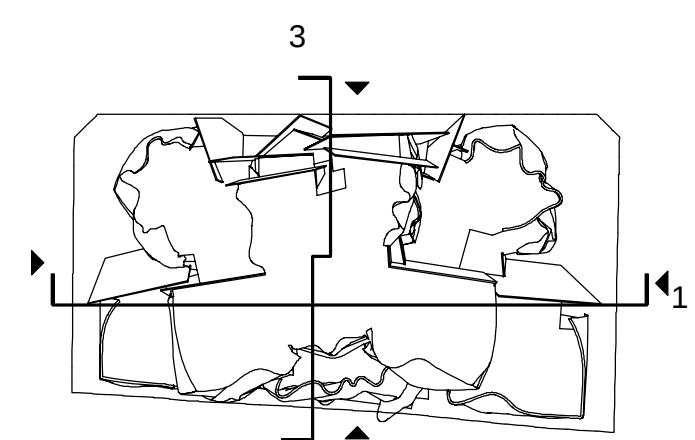

KEYPLAN

NO.	ISSUE	DATE
1	PART 3A APPLICATION	MAR 11
2	RESPONSE TO SUBMISSIONS	OCT 11
3	DRAWING REPLACED BY A1-2.01	
4	PART 3A COMPLIMENTARY SHEETS	19 APR 12
5	ISSUE FOR CONSTRUCTION	30 MAR 12
6	DRAWING REPLACED BY Z1-2.01	
7	SECTION 75W SUBMISSION	20 FEB 13
8		
9		
UTS DR CHAU CHAK WING BUILDING

14-18 ULTIMO ROAD, ULTIMO, NSW
SYDNEY, AUSTRALIA

TITLE

LONGITUDINAL SITE SECTIONS

PROJECT
2009-022

SCALE
1:100


DRAWN BY

DATE
20-02-2013


© GEHRY PARTNERS, LLP

SHEET NUMBER


Z1-2.01

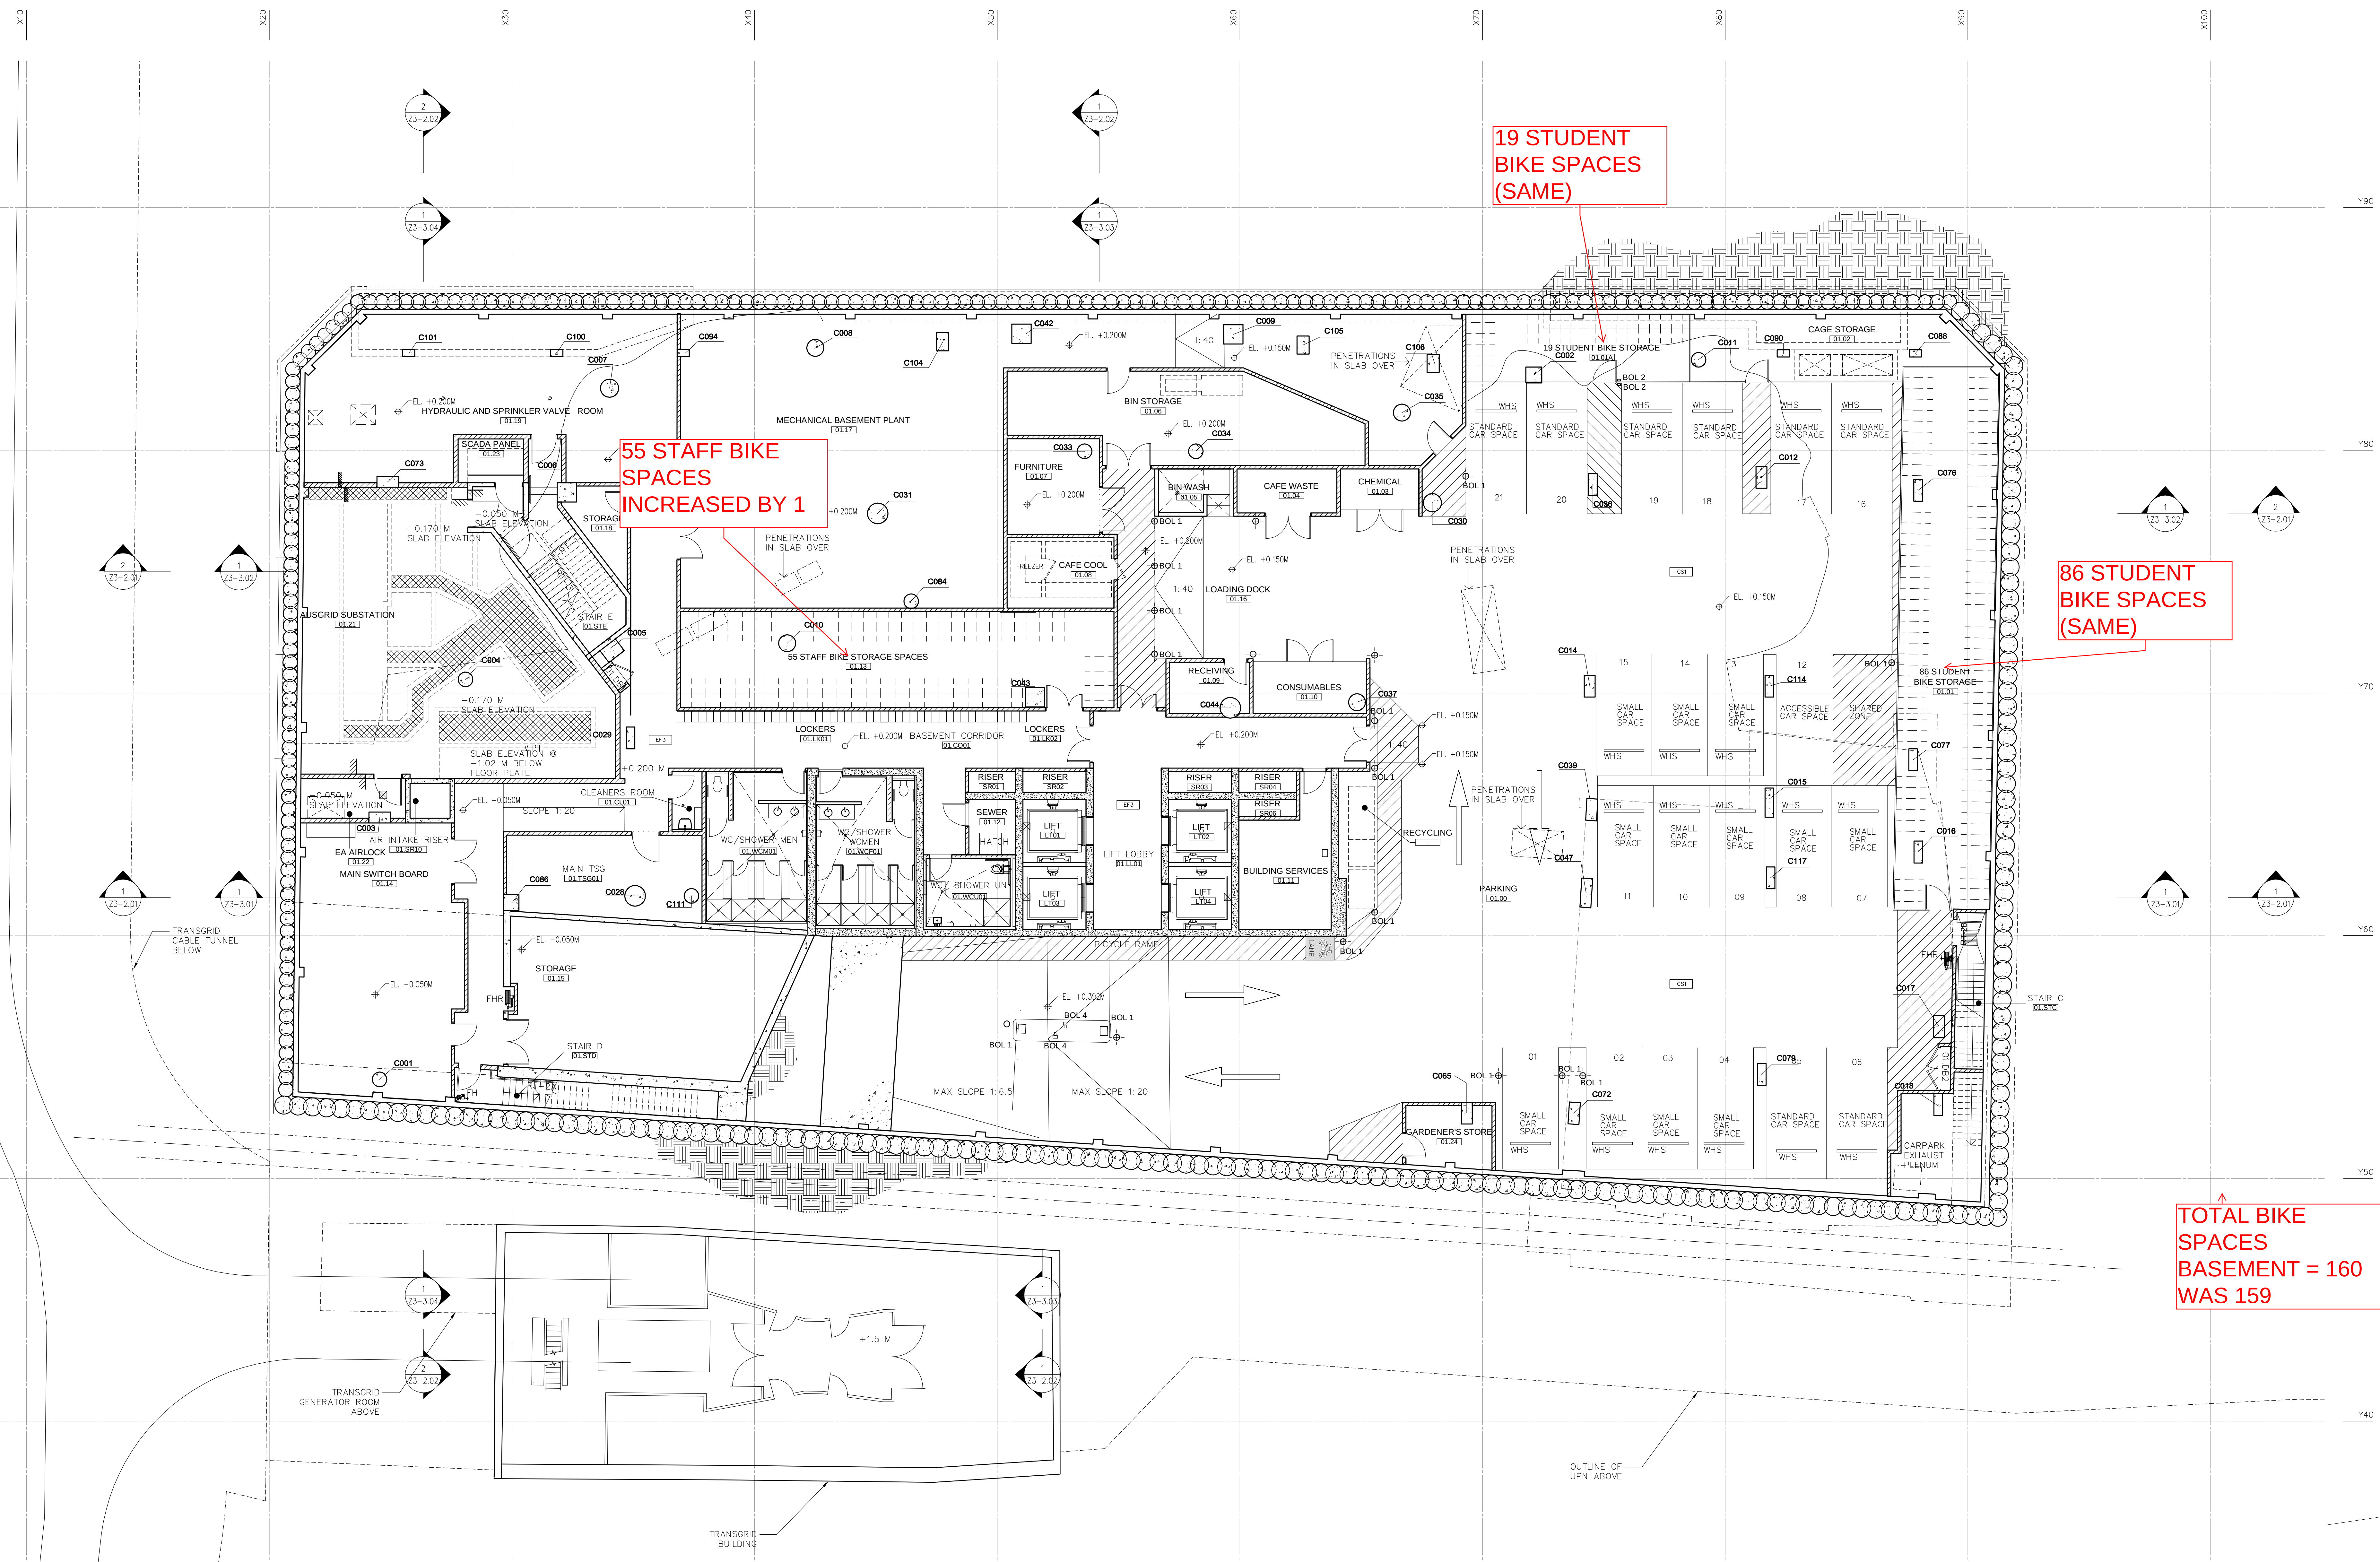

NO.	ISSUE	DATE
1	PART 3A APPLICATION	MAR 11
2	RESPONSE TO SUBMISSIONS	OCT 11
3	DRAWING REPLACED BY A2-2.02	
4	PART 3A COMPLIMENTARY SHEETS	19 APR 12
5	ISSUE FOR CONSTRUCTION	30 MAR 12
6	DRAWING REPLACED BY Z2-2.02	
7	SECTION 75W SUBMISSION	20 FEB 13
8		
9		
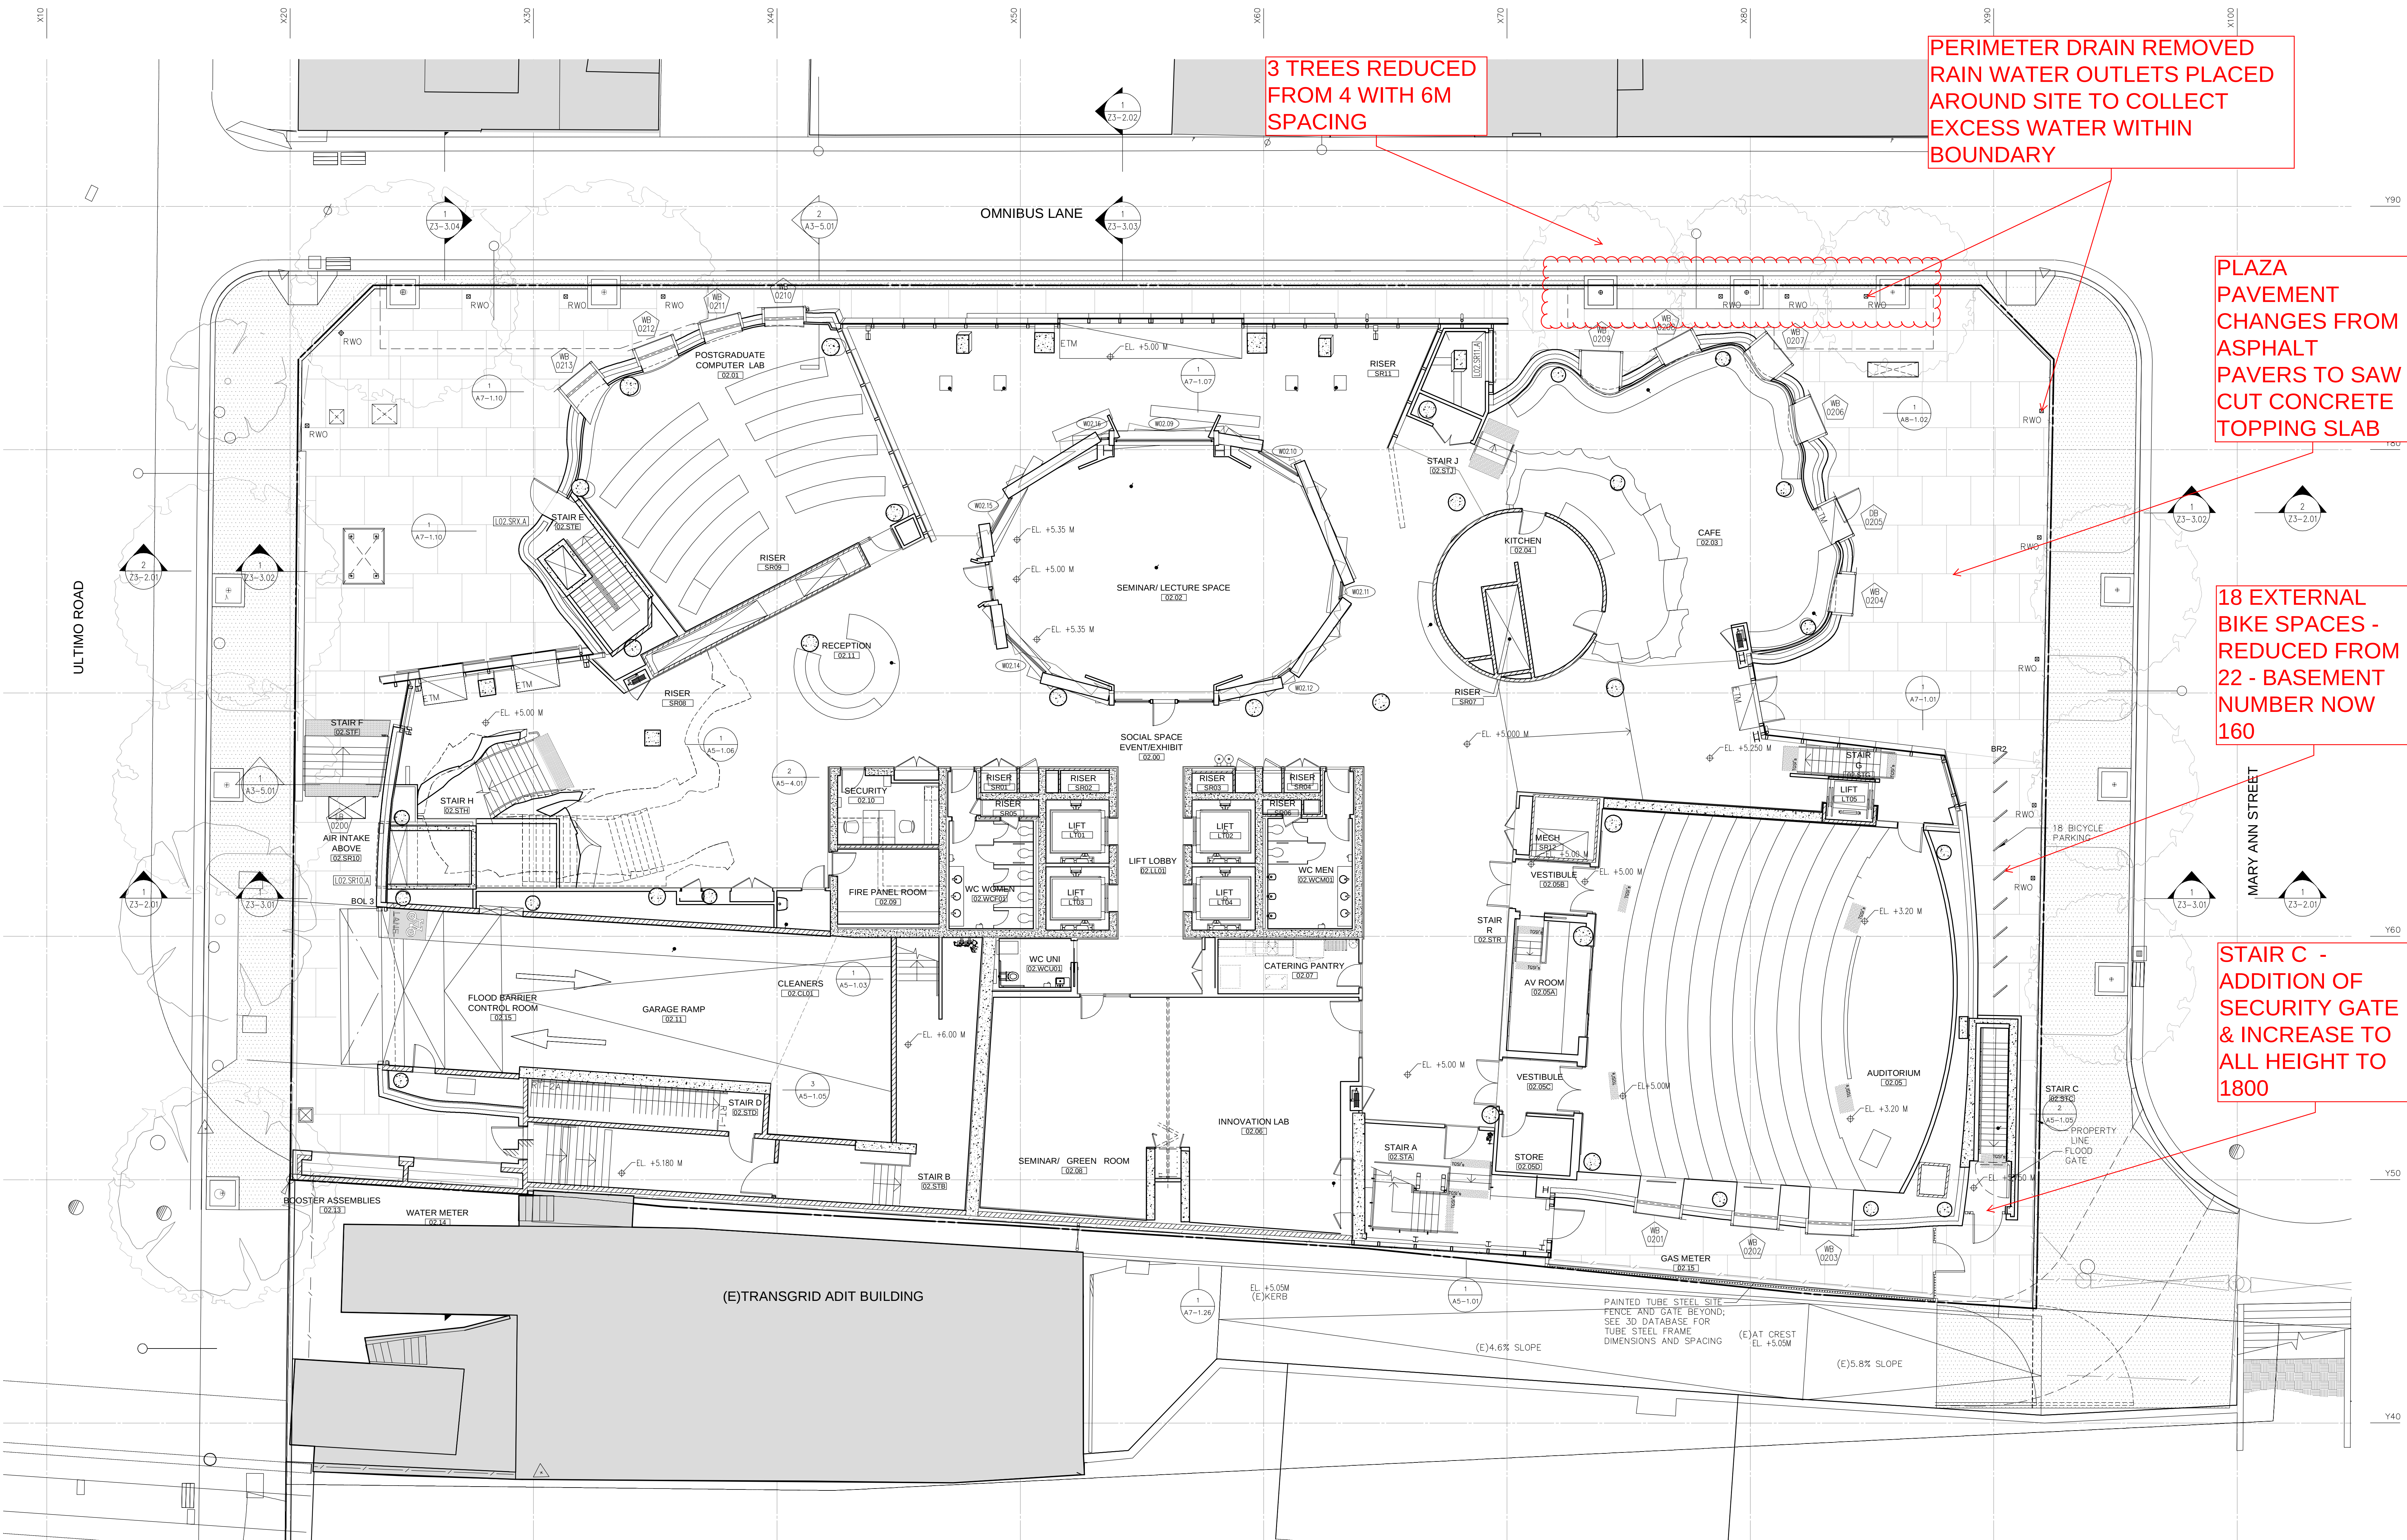

MISC. METALWORK LEGEND	RAIL & BALUSTRADE LEGEND	ROOF LEGEND	ELEVATION LEGEND	SYMBOL LEGEND	FLOOR TYPES	GENERAL NOTES
BOL FOR BOLLARD TYPES REFER TO A5-1.60 CWF FOR CHAIN WIRE FENCE DETAILS REFER TO A5-1.50 CWS FOR CAR WHEELSTOP DETAILS REFER TO A5-1.60	1. SEE A5-1.2X SERIES FOR RAILING AND BALUSTRADE DETAILS 2. RAILINGS WITH INTEGRATED LIGHTING CONTAIN "L" IN THEIR NOMENCLATURE. EXAMPLE: RT-6L BT-1 EXT. GLASS BALUSTRADE BT-2 PB BALUSTRADE WITH PLYWOOD CAP PTD STEEL HANDRAIL BT-3 FEATURE BALUSTRADE WITH SS HANDRAIL BT-4 GLASS BALUSTRADE WITH SS HANDRAIL ON GULIAM TIMBER BT-4A GLASS BALUSTRADE ON GULIAM TIMBER BT-5 PLYWOOD BALUSTRADE WITH PTD. STL. HANDRAIL BT-6 PAINTED STEEL BALUSTRADE BT-7 PB BALUSTRADE WITH PLYWOOD CAP AND PTD. STL. HANDRAIL BT-8 PB BALUSTRADE WITH PLYWOOD CAP AND PTD STEEL HANDRAIL BT-9 INTERNAL GLASS BALUSTRADE RT-1 PAINTED SS HANDRAIL RT-2A INT. WALL MTD. PTD. STL. HANDRAIL RT-2B EXT. WALL MTD. SS HANDRAIL RT-3 PAINTED STEEL HANDRAIL RT-4 EXT. SS GUARDRAIL	PLANTING AREA AREA DRAIN PLANTER DRAIN ROOF DRAIN DIRECTION OF SLOPE DAVIT PEDESTAL FLOOR BOXES FIRE HYDRANTS FIRE HOSE REEL	GL = "X-Y" (TOP OF FF) EL = "X-Y" (TOP OF STRUCT.) NOTE: IF STRUCT. IS EXPOSED, F.F. = TOP OF STRUCT. ELEV CHANGE IN STRUCT. SLAB EL +5.00M EXT. SPOT ELEVATION	DOOR ID TAG INTERIOR WINDOW ID TAG PARTITION ID TAG COLUMN ID TAG WORKSTATION ID WINDOW BOX TAG SEE A4-4.02 FOR WINDOW BOX SCHEDULE	FOR FURTHER FLOOR FINISHES, REFER TO A6-3 SERIES FLOOR FINISHES SCHEDULE ASPHALT PAVEMENT TYPE 1 CARPET TYPE 1 - CARPET TILE CARPET TYPE 1 - BROADLOOM TIMBER - RED OAK RESILIENT FLOOR FINISHES - TYPE 1 EPOXY FINISHES - TYPE 3 CONCRETE SEALER SEE A0-1.04 FOR EXTERIOR SYSTEMS BROOM FINISH CONCRETE EXT. PAVING ASSEMBLY TYPE 2 EXT. PAVING ASSEMBLY TYPE 3 EXT. PAVING ASSEMBLY TYPE 4	1. SEE A6-2 SERIES FOR PARTITION TYPES 2. SEE A6-3 SERIES FOR INTERIOR FINISH SCHEDULE 3. SEE A6-4 SERIES FOR INTERIOR DOOR SCHEDULE 4. SEE A6-5 SERIES FOR INTERIOR WINDOW SCHEDULE 5. SEE A6-6 SERIES FOR INTERIOR WALL SCHEDULE 6. SEE A0-3.1 SERIES FIRE-RATED WALL DIAGRAMS 7. SEE A0-4.1 FOR NOSE, CRITICAL WALL, FLOOR AND ROOF DIAGRAMS 8. SEE A1-1.02 FOR SITE INFORMATION TYPES, SCHEDULES, SPECIFICATION & CIRCUITING 9. SEE A4 SERIES FOR EXTERIOR WALL SYSTEMS 10. REFER TO 3D DATABASE FOR DIMENSIONAL CONTROL OF ALL CONCRETE ELEMENTS 11. SEE A2-4 SERIES FOR CONCRETE PLAN SETOUT DWG. 12. SEE A4-6.01 FOR EXT. DOOR AND LOUVER SCHED. 13. SEE A0-1 SERIES FOR MATERIALS SYSTEMS LEGEND

 

UTS
DR CHAU CHAK WING
BUILDING



MISC. METALWORK LEGEND	RAIL & BALUSTRADE LEGEND	ROOF LEGEND	ELEVATION LEGEND	SYMBOL LEGEND	FLOOR TYPES	GENERAL NOTES	
BOL FOR BOLLARD TYPES DETAILS REFER TO A5-150	1. SEE A5-12X SERIES FOR RAILING AND BALUSTRADE DETAILS. 2. RAILINGS WITH INTEGRATED LIGHTING CONTAIN "LI" IN THEIR NOMENCLATURE. EXAMPLE: BT-6L AS-150	PLANTING AREA AREA DRAIN PLANTER DRAIN DIRECTION OF SLOPE DAVIT PEDESTAL	ELEV CHNG IN STRUCT. SLAB EL +5.0M EXT. SPOT ELEVATION	DOOR ID TAG INTERIOR WINDOW ID TAG PARTITION ID TAG COLUMN ID TAG WORKSTATION ID WINDOW BOX TAG FLOOR OR EXT. DOOR OR WINDOW BOX SCHEDULE	FOR FURTHER FLOOR FINISHES, REFER TO A6-3 SERIES FLOOR FINISHES SCHEDULE ASPHALT PAVK TYPE 1 CARPET TYPE 1 - CARPET TILE CARPET TYPE 1 - BROADLOOM TIMBER - RED OAK RESILIENT FLOOR FINISHES - TYPE 1 EPOXY FINISHES - TYPE 3 CONCRETE SEALER	SEE A0-1.04 FOR EXTERIOR SYSTEMS BROOK FINISH CONCRETE EXT. PAVING ASSEMBLY TYPE 2 EXT. PAVING ASSEMBLY TYPE 3 EXT. PAVING ASSEMBLY TYPE 4	1. SEE A6-2 SERIES FOR PARTITION TYPES 2. SEE A6-3 SERIES FOR INTERIOR FINISH SCHEDULE 3. SEE A6-4 SERIES FOR INTERIOR DOOR SCHEDULE 4. SEE A6-5 SERIES FOR INTERIOR WINDOW SCHEDULE 5. SEE A6-6 SERIES FOR FURNITURE PLANS 6. SEE A0-31 SERIES FIRE-RATED WALL DIAGRAMS 7. SEE A0-32 SERIES CRITICAL WALL, FLOOR AND ROOF DIAGRAMS 8. SEE ELECTRICAL DRAWINGS FOR ALL LIGHTING FIXTURE TYPES, SCHEDULES, SPECIFICATION & CIRCUITING 9. SEE A4-2 SERIES FOR EXTERIOR WALL SYSTEMS 10. REFER TO C3D DATABASE FOR DIMENSIONAL CONTROL OF ALL CONCRETE ELEMENTS 11. SEE A2-4 SERIES FOR CONCRETE PLAN SETOUT DWG. 12. SEE A0-4.01 FOR EXT. DOOR AND LOUIRE SCHEDULES 13. SEE A0-1 SERIES FOR MATERIALS SYSTEMS LEGEND
CWS FOR CAR WHEELSTOP DEVICES REFER TO A5-160	BT-1 EXT. GLASS BALUSTRADE WITH PTD STEEL HANDRAIL BT-2 GLASS BALUSTRADE WITH SS HANDRAIL BT-3 FEATURE BALUSTRADE WITH SS HANDRAIL ON GULIAM TIMBER BT-4A GLASS BALUSTRADE ON GULIAM TIMBER BT-4B PLYWOOD BALUSTRADE WITH PTD. ST. HANDRAIL BT-6 PAINTED STEEL BALUSTRADE BT-7 PB BALUSTRADE WITH PLYWOOD CAP AND PTD. ST. HANDRAIL	BT-8 PB BALUSTRADE WITH PLYWOOD CAP AND PTD. ST. HANDRAIL BT-9 INTERNAL GLASS BALUSTRADE BT-10 PAINTED SS BALUSTRADE RT-2A INT. WALL MTD. PTD. ST. HANDRAIL RT-2B EXT. WALL MTD. PTD. ST. HANDRAIL RT-3 PAINTED STEEL HANDRAIL RT-4 SS GUARDRAIL	SERVICES LEGEND FLOOR BOXES FIRE HYDRANTS FIRE HOSE REEL				

14-18 ULTIMO ROAD, ULTIMO, NSW
SYDNEY, AUSTRALIA

TITLE


PROJECT SHEET NUMBER


SCALE
1:100

72 2 14

DRAWN BY **22-2.14**

DATE
20.02.2012

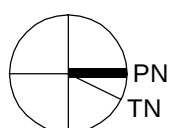

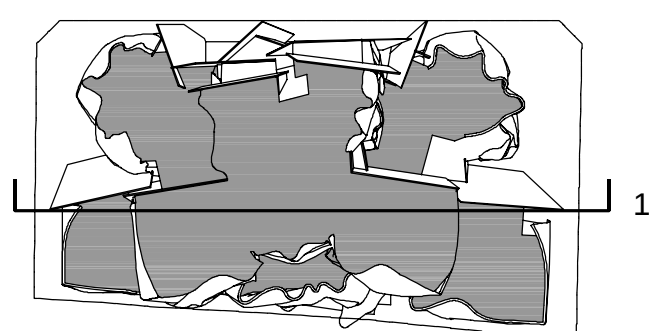

KEYPLAN


NO.	ISSUE	DATE
1	PART 3A APPLICATION	MAR 11
2	RESPONSE TO SUBMISSIONS	OCT 11
3	DRAWING REPLACED BY A3-3.01	
4	PART 3A COMPLIMENTARY SHEETS	19 APR 12
5	ISSUE FOR CONSTRUCTION	30 MAR 12
6	DRAWING REPLACED BY Z3-3.01	
7	SECTION 75W SUBMISSION	20 FEB 13
8		
9		
UTS
DR CHAU CHAK WING
BUILDING

14-18 ULTIMO ROAD, ULTIMO, NSW
SYDNEY, AUSTRALIA

TITLE

FULL BUILDING
SECTION 1

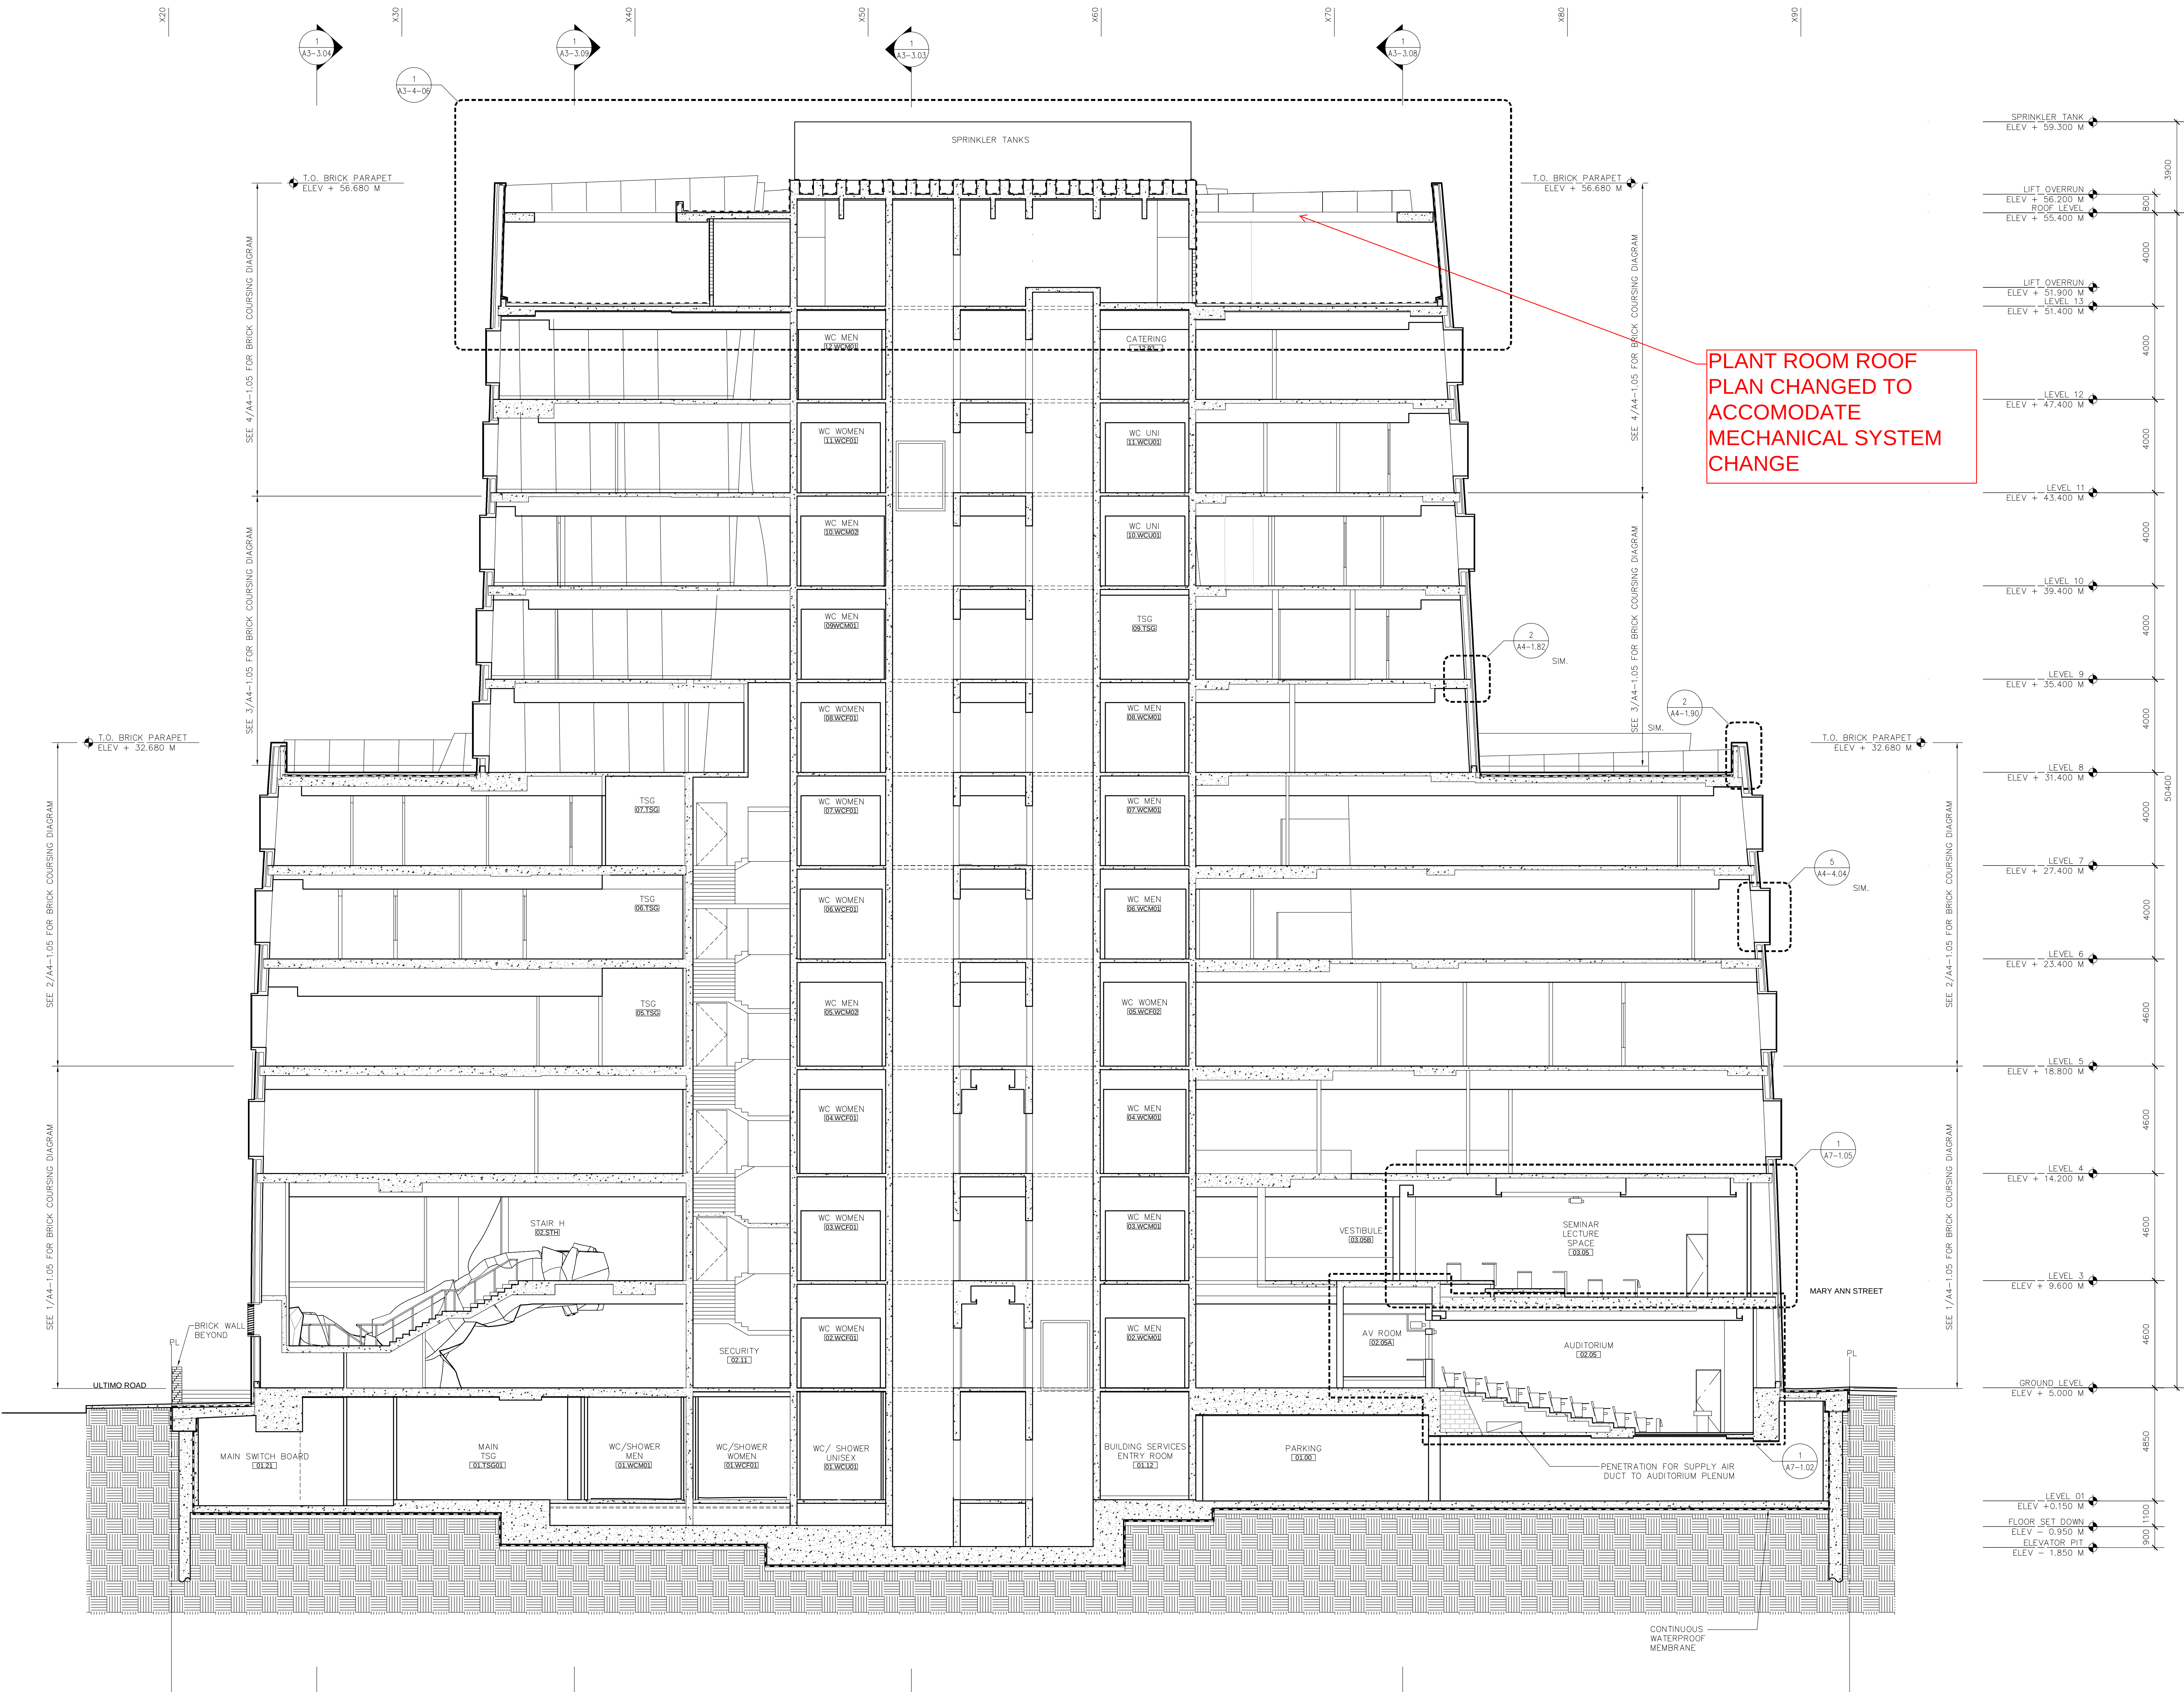


GENERAL NOTES
1. SEE SHEET A4-0.00 FOR FACADE TYPE DETAILS.
2. SEE SHEET A4-6.01 FOR EXTERIOR DOOR AND LOUVER TYPES.

1 FULL BUILDING SECTION
SCALE 1:100

PEDESTRIAN RAMPS	-	TO COMPLY TO CITY OF SYDNEY COUNCIL STREETSCAPE DESIGN CODE
VEHICULAR RAMPS	-	TO COMPLY TO CITY OF SYDNEY COUNCIL STREETSCAPE DESIGN CODE
BICYCLE RACKS	-	REFER TO SFA SPIRAL HOOP BICYCLE STAND (BST04) EACH HOOP CAN ACCOMMODATE 2 BICYCLES.
PAVEMENT TYPE 1	-	ASPHALT BLOCK PAVING

	ASPHALT BLOCK PAVING
	POSSIBLE HOSE COOK LOCATIONS FOR MANUAL WATERING ON
	STONE SETTS TO FORM TREE SURROUND REFER DETAILS
	SOIL PREPARATION OVER SLAB REFER TYPICAL DETAIL SK2

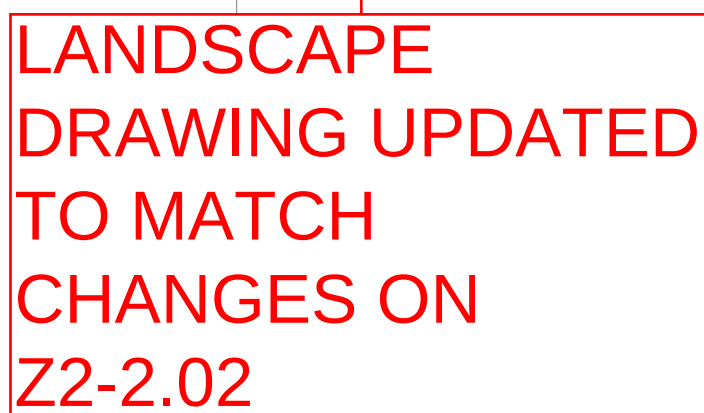

1 **2** **3** **4** **467**