

UNIVERSITY OF TECHNOLOGY, SYDNEY

PROJECT MANAGERS
PROJECT MANAGEMENT OFFICE
BUILDING 1, LEVEL 19, 15 BROADWAY
BROADWAY NSW 2007
TEL +61 (2) 9514 2000
FAX +61 (2) 9514 2828

ARUP
STRUCTURAL CONSULTANT
201 KENT STREET
SYDNEY, NSW 2000
TEL +61 (2) 9320 9320
FAX +61 (2) 9320 9321

AECOM
BUILDING SERVICES CONSULTANT
LEVEL 21, 420 GEORGE ST
SYDNEY, NSW 2000
TEL +61 (2) 8934 0000
FAX +61 (2) 8934 0001

L'OBSERVATOIRE INTERNATIONAL
LIGHTING DESIGN CONSULTANT
295 LAFAYETTE STREET, SUITE 915
NEW YORK NY 10012
TEL +1 (212) 255 4463
FAX +1 (212) 255 8346

RIDER LEVETT BUCKNALL NSW PTY LTD
QUANTITY SURVEYOR
41 MCLAREN STREET
NORTH SYDNEY, NSW 2060
AUSTRALIA
TEL +61 (2) 9922 2277

MARSHALL DAY ACOUSTICS
ACOUSTICAL CONSULTANT
SUITE 4, 46 BALFOUR STREET
CHIPPENDALE NSW 2008
TEL +61 (2) 9282 9422
FAX +61 (2) 9281 3611

MORRIS GODDING ACCESSIBILITY CONSULTING
ACCESSIBILITY CONSULTANT
STUDIO 106/56 BOWMAN STREET
PYRMONT NSW 2009
TEL +61 (2) 9692 9322

BLACKETT MAGUIRE + GOLDSMITH
CODE CONSULTANT
SUITE 2.01, 22-36 MOUNTAIN STREET
ULTIMO NSW 2007
TEL +61 (2) 9211 7777
F&X +61 (2) 9211 7774

[illegible]

PROJECT NAME
UTS
DR CHAU CHAK WING
BUILDING

SYDNEY, AUSTRALIA

DRAWING TITLE
CITY CAMPUS HAYMARKET
DR CHAU CHAK WING BUILDING
ARCH ELEVATION

CONSULTANTS DRAWING NAME

FULL BUILDING WEST ELEVATION

CONSULTANTS DRAWING NUMBER

A3-1.02

FMO PROJECT NUMBER	CONSULTANT PROJECT NO.
02106-09	2009-022

DRAWN BY	CHECKED	APP. BY	DATE APP.
GP	BW	DB	25 NOV 14

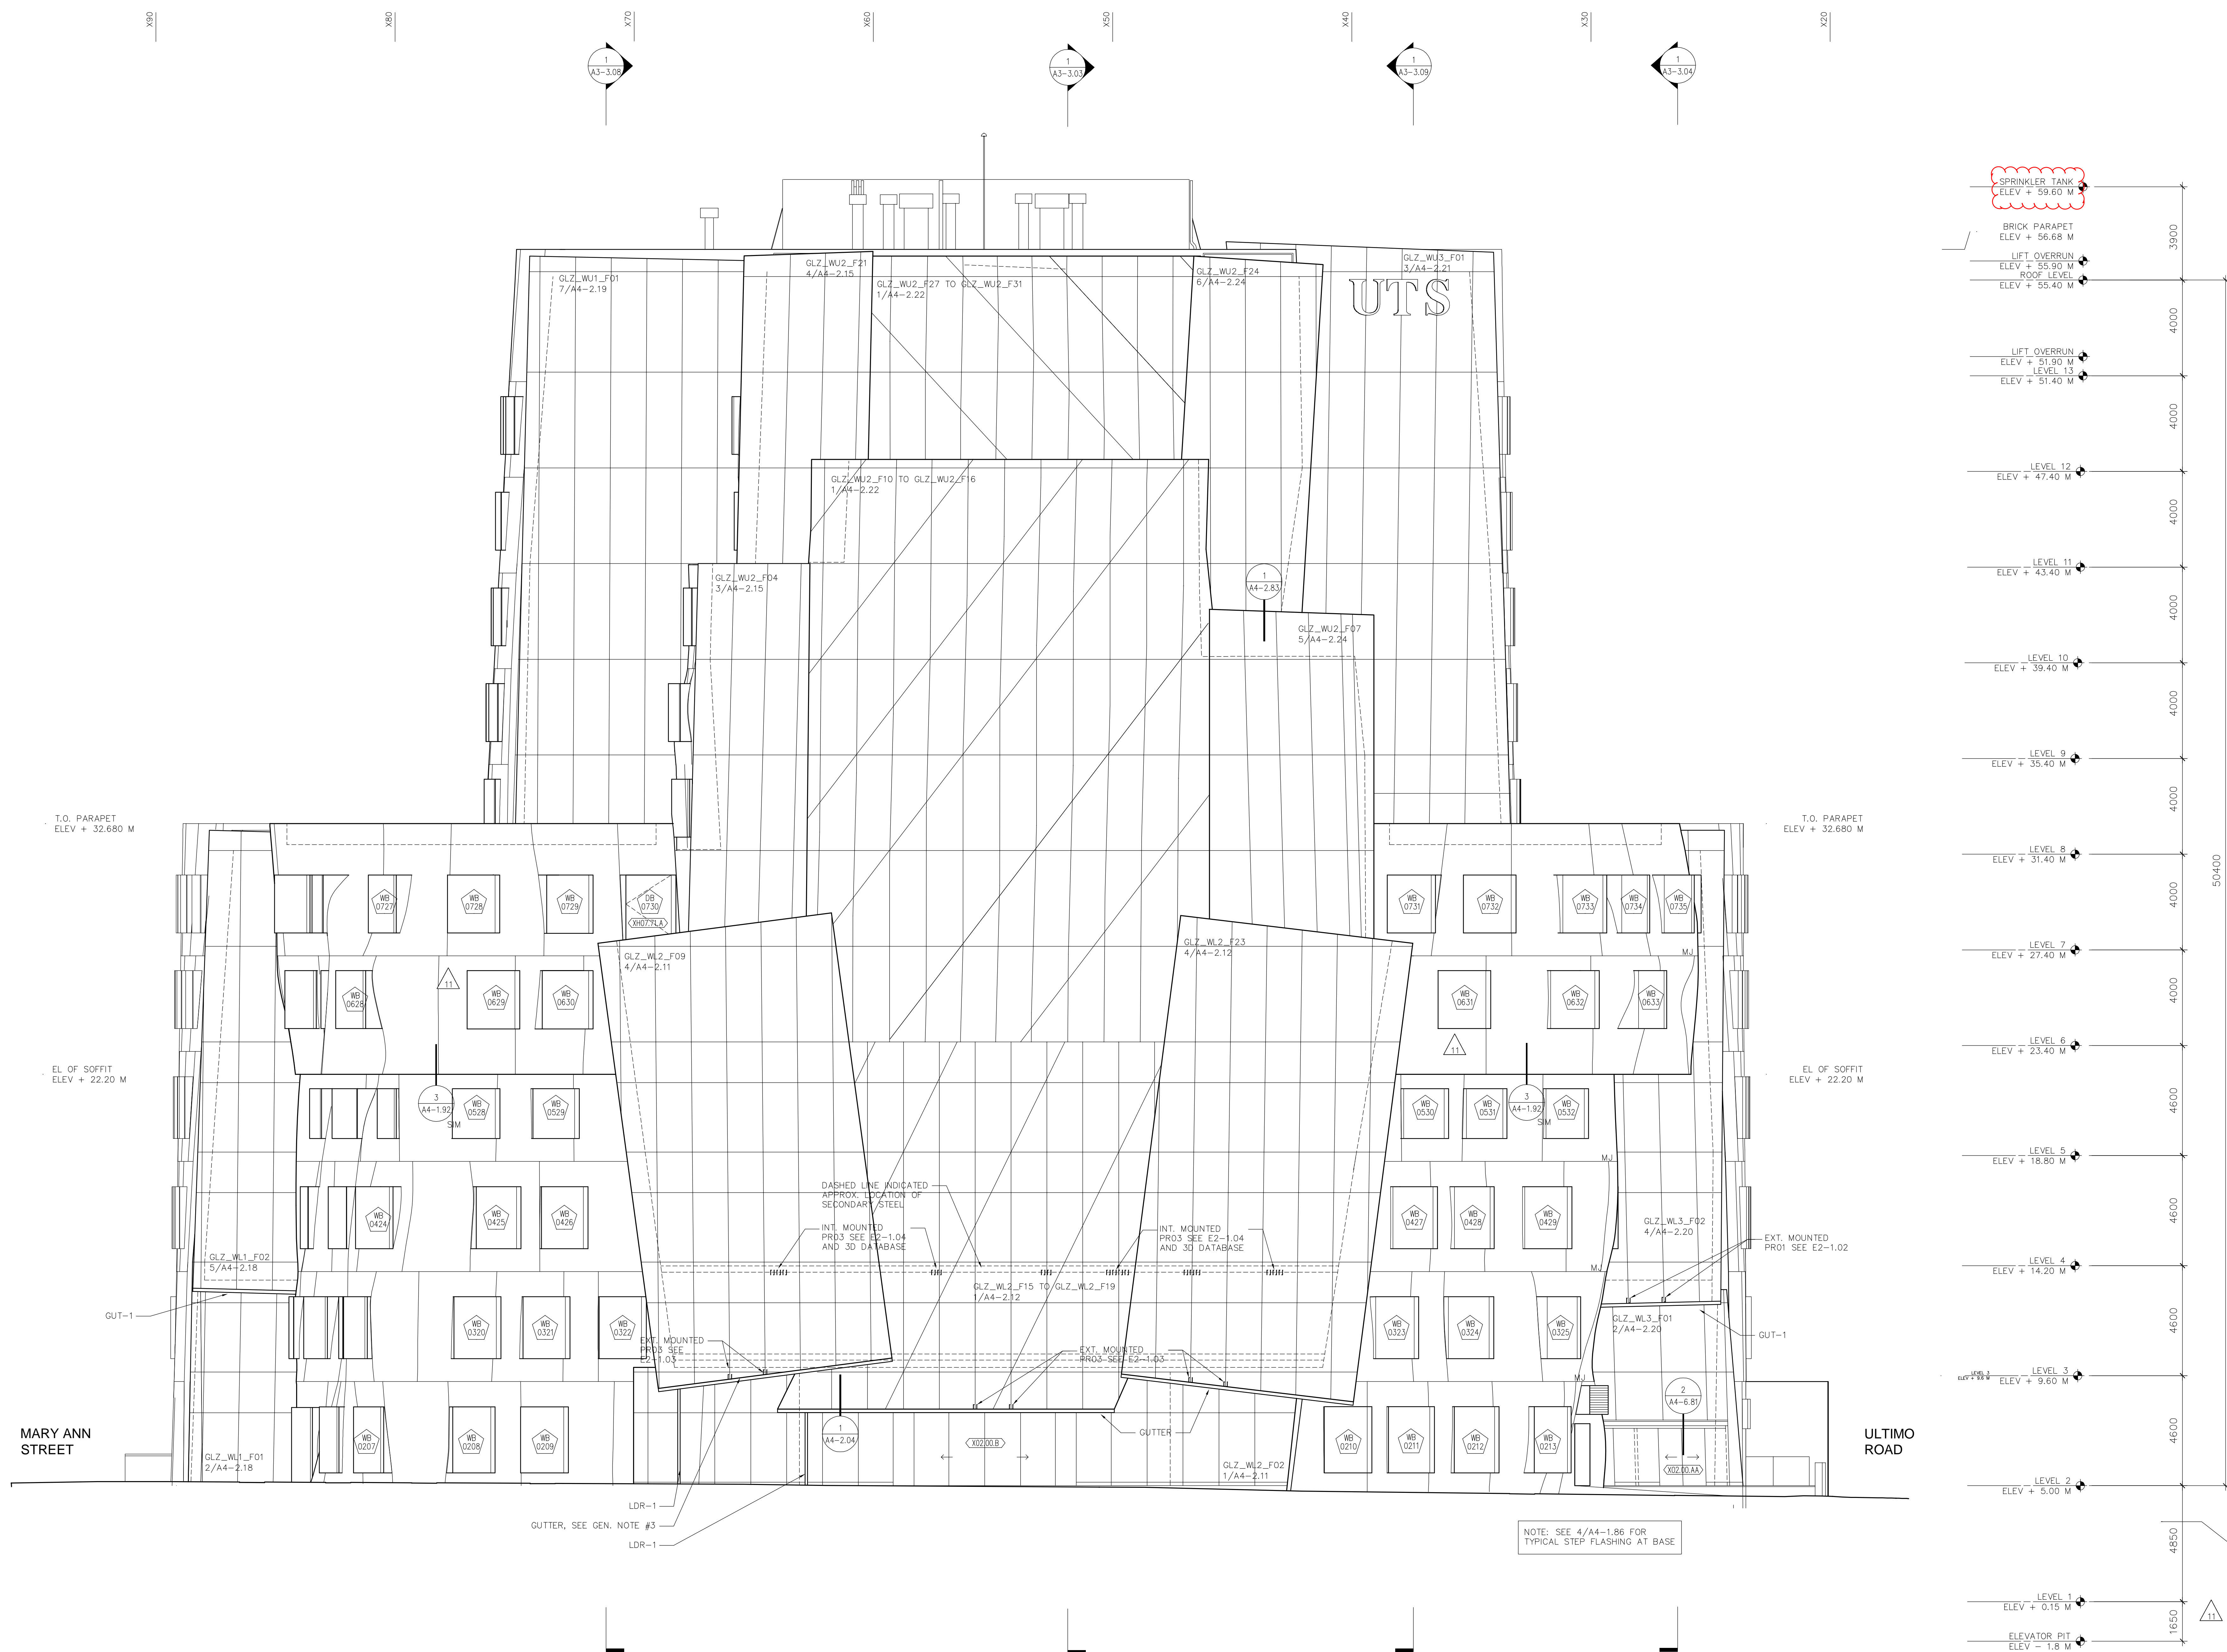
DRAWING STATUS	SHEET SIZE
IFC	A0

UTS DRG FILE NAME	DRAWING SCALE
CM12 AF	1:100




UTS DRG FILE NO	REV NO.
06302	10

26302 | 12

© GEHRY PARTNERS, LLP



1 FULL BUILDING ELEVATION
SCALE 1:100

SYMBOLS LEGEND		GENERAL NOTES	
	WINDOW BOX TAG SEE A4-0.02 FOR WINDOW BOX SCHEDULE	1. SEE SHEET A4-0.00 FOR FACADE TYPE DESCRIPTIONS.	2. SEE SHEET A4-6.01 FOR EXTERIOR DOOR AND LOUVER TYPES
	LOUVER TAG	3. ALL EXT. GUTTERS TO BE .040 A316 ST. STL. CUTURE W/ 16 GA A316 ST. STL. LEADER	4. SEE A4-0.02 & 03 FOR EXT. WINDOW BOX SCHEDULE
	DOOR TAG	5. REFER TO A0-1.04 AND A0-1.05 FOR SYSTEMS AND MATERIALS LEGEND	6. REFER TO A0-1.03 FOR SYMBOLS AND ABBREVIATIONS