


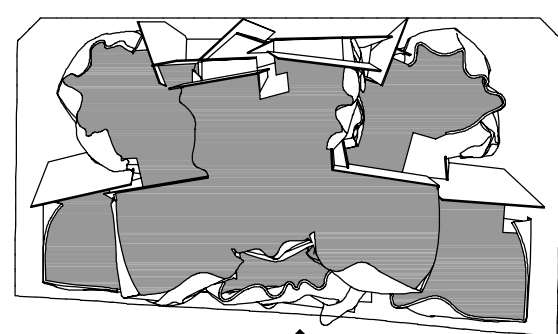

KEYPLAN

[illegible]

PROJECT NAME

UTS
DR CHAU CHAK WING
BUILDING

SYDNEY, AUSTRALIA

DRAWING TITLE

CITY CAMPUS HAYMARKET
DR CHAU CHAK WING BUILDING
ARCH ELEVATION

CONSULTANTS DRAWING NAME

FULL BUILDING EAST ELEVATION

CONSULTANTS DRAWING NUMBER

A3-1.01

FMO PROJECT NUMBER

02106-09

DRAWN BY	CHECKED
GP	BW


DRAWING STATUS

UTS DRG FILE NAME

CM12_

UTS DRG FILE NO
26301

26301

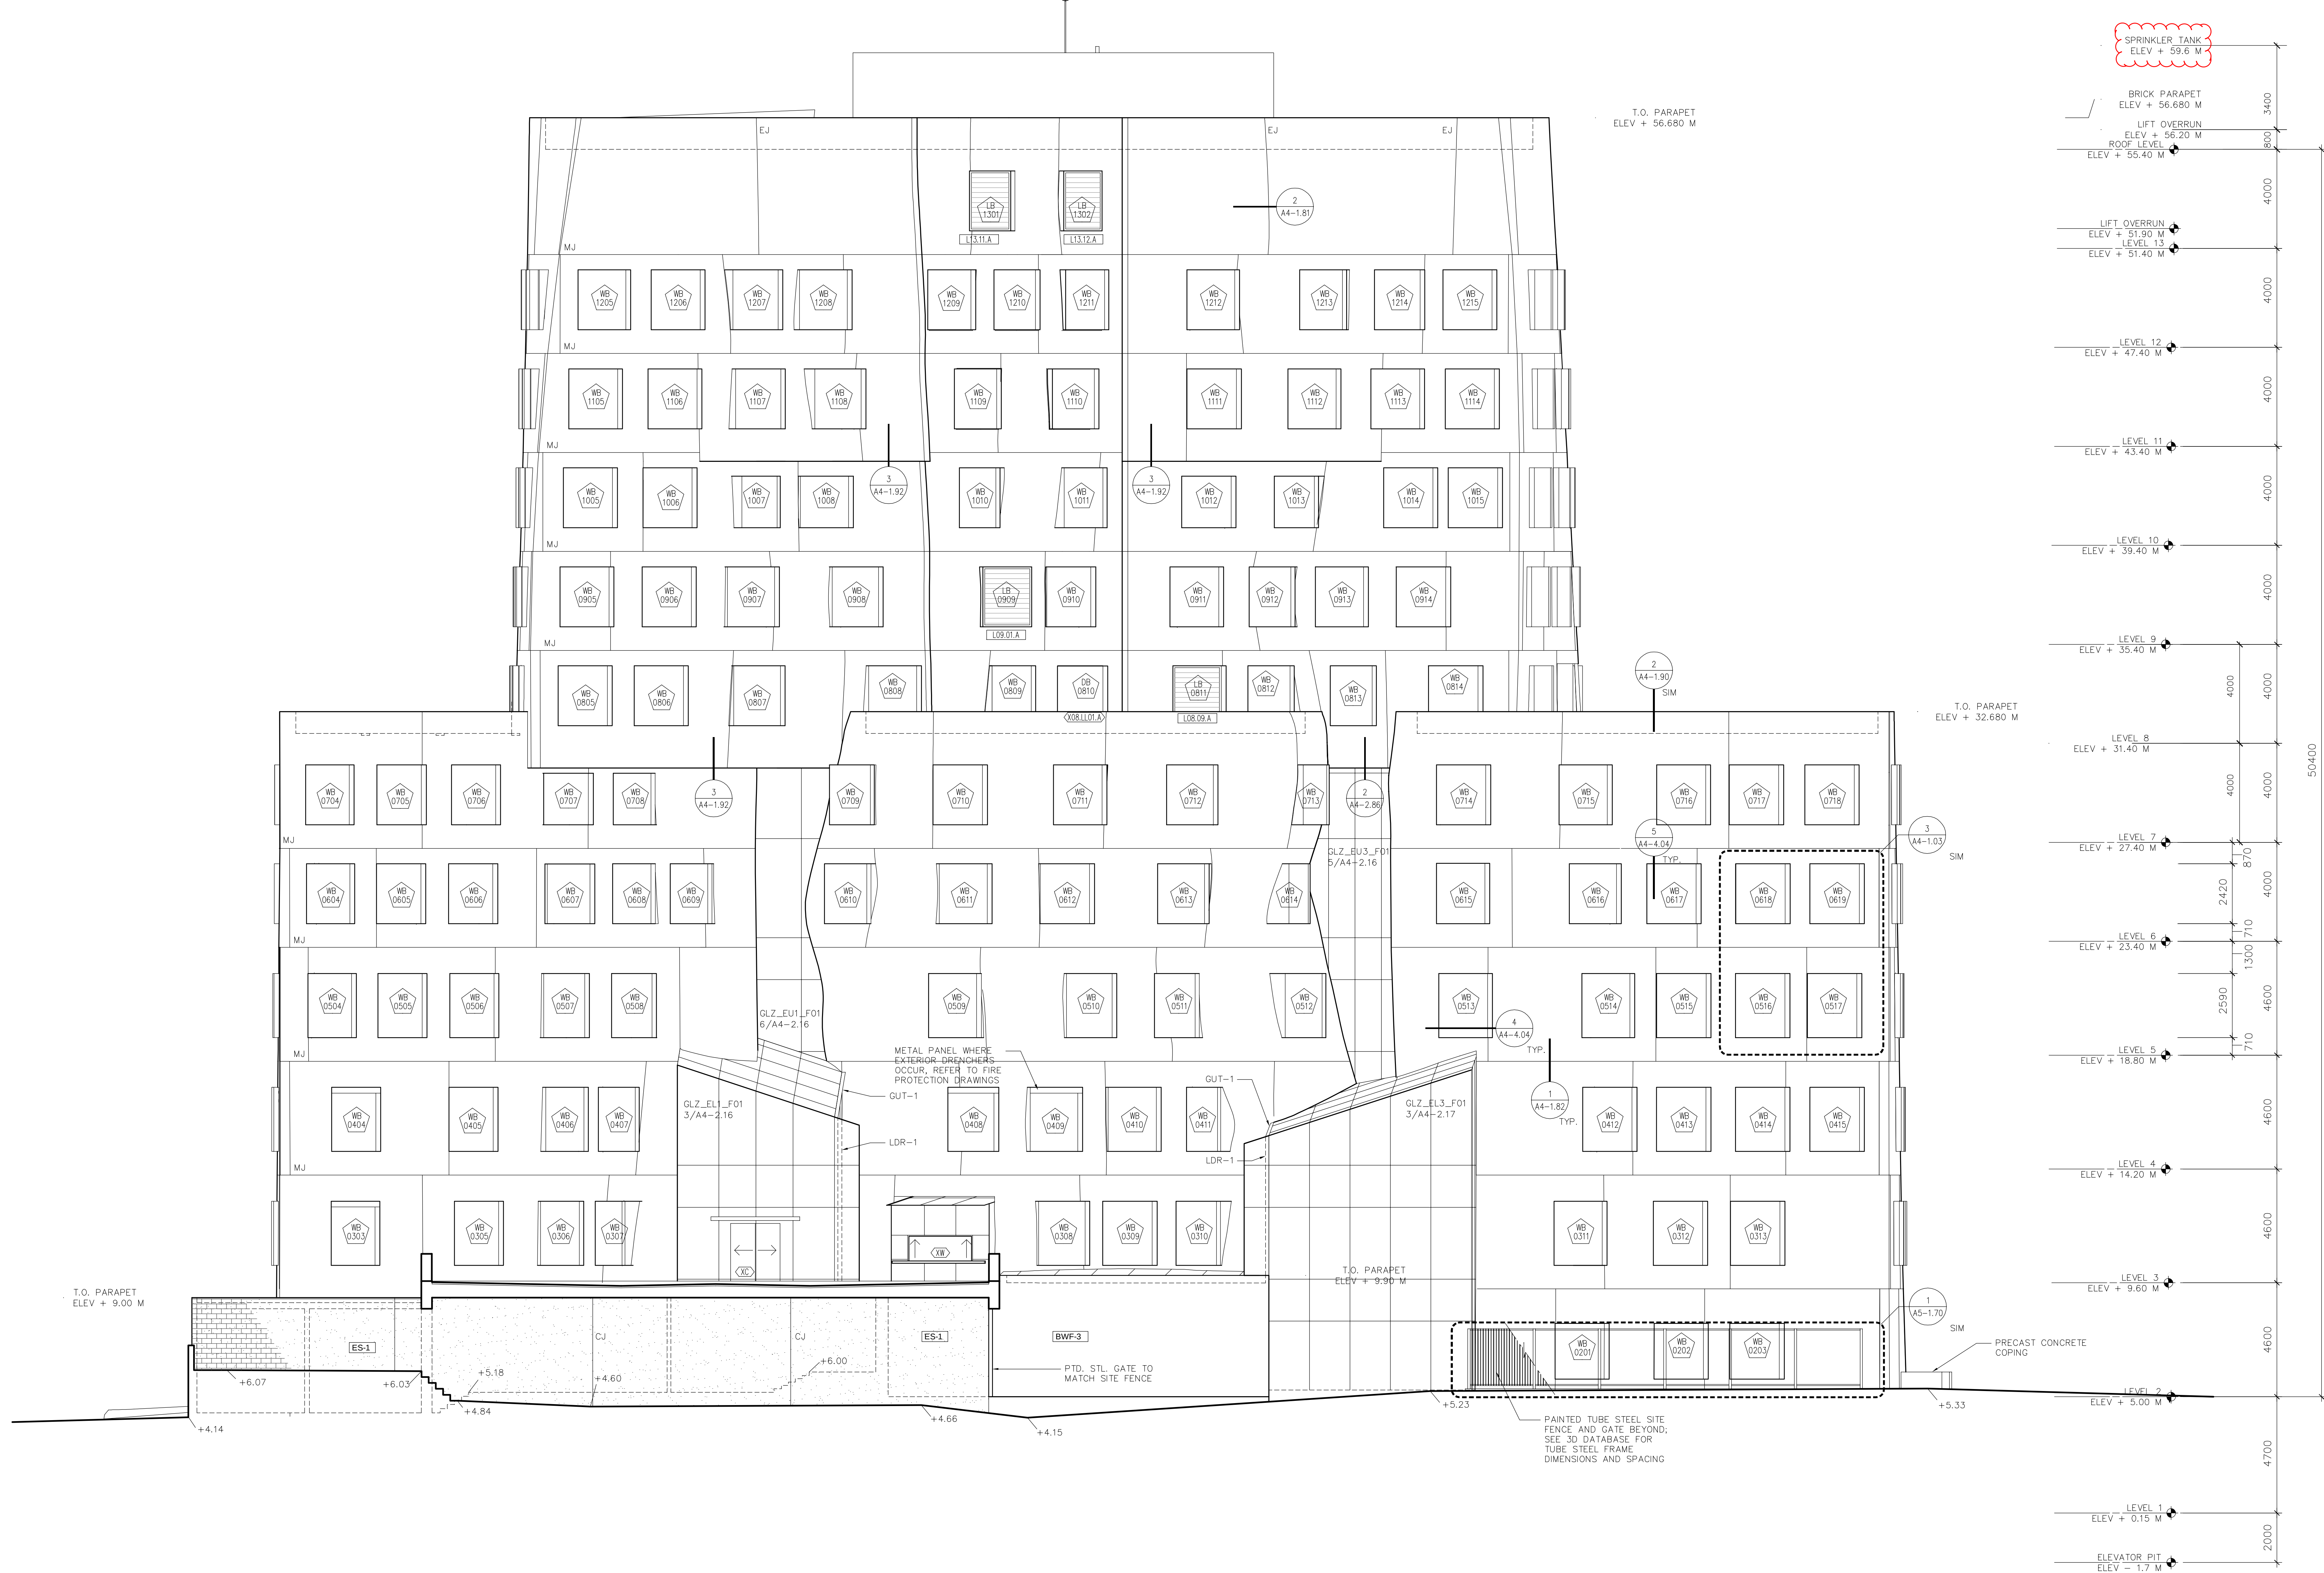

1 FULL BUILDING ELEVATION
SCALE 1:100

SYMBOLS LEGEND		GENERAL NOTES	
	WINDOW BOX TAG SEE A4-4.02 FOR WINDOW BOX SCHEDULE	1. SEE SHEET A4-0.00 FOR FACADE TYPE DESCRIPTIONS.	
	LOUVER TAG	2. SEE SHEET A4-6.01 FOR EXTERIOR DOOR AND LOUVER TYPES	
	DOOR TAG	3. ALL EXT. GUTTERS TO BE 040 A316 ST. STL. GUTTER W/ 16 GA A316 ST. STL. LEADER	
		4. SEE A4-4.02 & 03 FOR EXT. WINDOW BOX SCHEDULE	