
BOVIS LEND LEASE

Department of Planning Submission Darling Walk Stage 2 Photomontage Views

2 March 2010



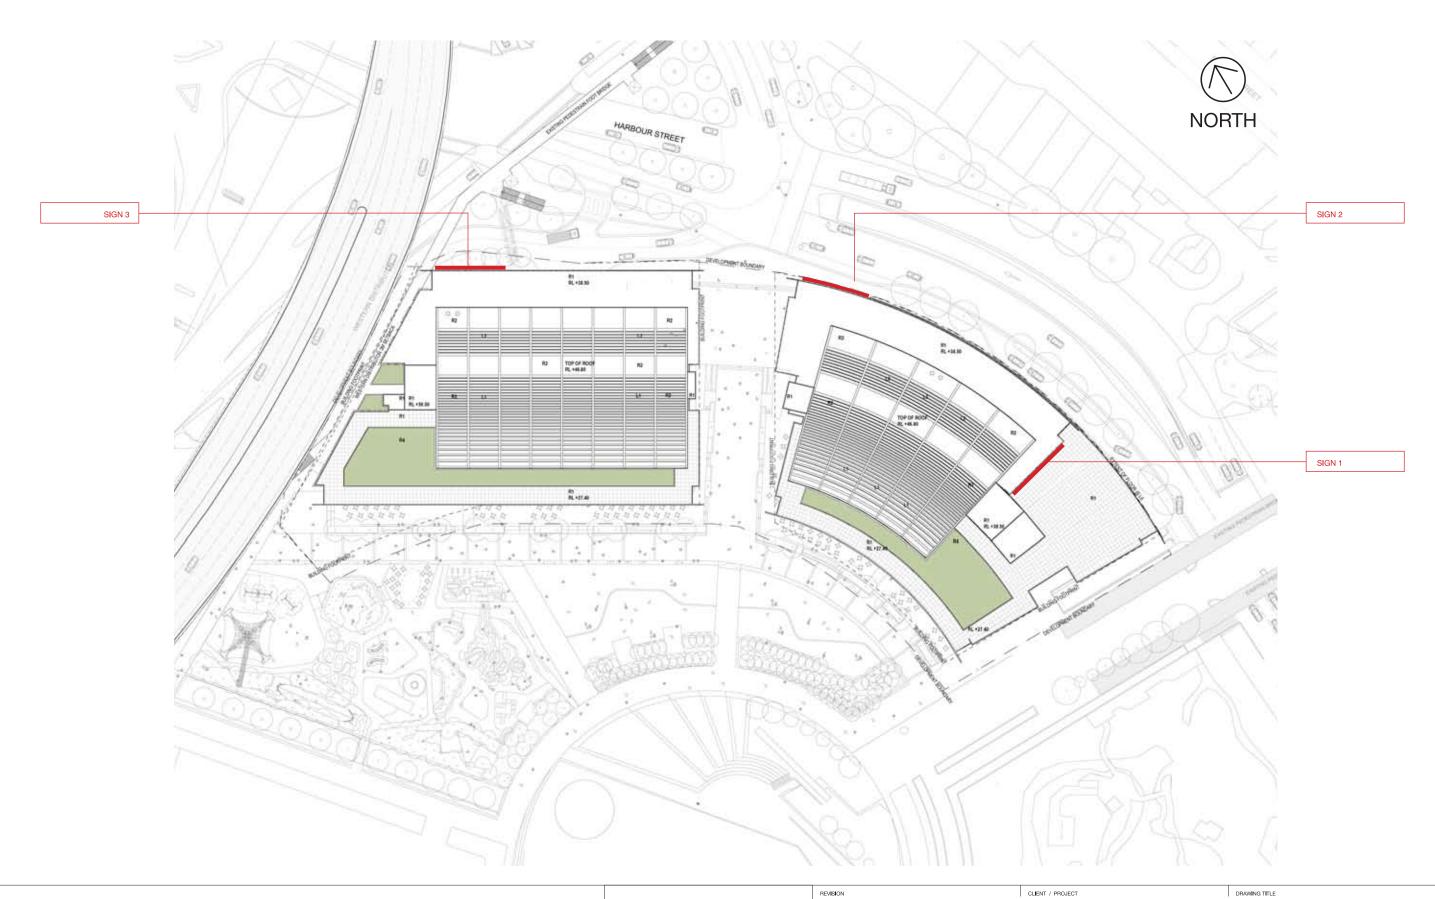

Melbourne
Level 3, 473 Bourke Street
Melbourne 3000 Victoria Australia
T 03 9670 6767 F 03 9670 6769
www.diadem.com.au

FOR TENDER

IT APPROVAL

©Copyright Diadem Pty Ltd.

Infringement document are scholaring such n. PROJECT NUMBER / PM BLLNS 10339

DC

SIGNAGE PLACEMENT SIGN LOCATION PLAN

02.03.2010

01 OF 01 SIGN LOC-01b

SIGN_LOC-01b

SIGN 1 SOUTH BUILDING



SIGN 1 - CLOSE-UP



Melbourne

Level 3, 473 Bourke Street

Melbourne 3000 Victoria Australia

T 03 9670 6767 F 03 9670 6769

www.diadem.com.au

es an infringement this document are m disclosions such BLLNS 10339

TN

DC

 ND LEASE (NSW)
 SOUTH

 ng Walk Stage 2 - DA Pack
 SIGN 1

 ISSUE / DATE
 SHEET / DR

 SOUTH BUILDING

 SIGN 1- CLOSE UP

 SHEET / DRAWING NO
 10339-V-SIGN-1-CLOSE-UP-01a

CLIENT APPROVAL

copyright Diadem Pty Ltd. productions of the whole or part of this document constitutes an infringer copyright. The information, ideas and concepts contained in this documen fildential. The recipient(s) of this document is prohibited from disclosing symation to any person without the prior written consent of Diaden.

NA @ A3 2 09.12.2009

-- OF-- SIGN-1-CLOSE-UP-01a

DRAWING TITLE



SIGN 1 - CLOSE-UP - NIGHT



Level 3, 473 Bourke Street Melbourne 3000 Victoria Australia **T** 03 9670 6767 **F** 03 9670 6769 www.diadem.com.au

PROJECT NUMBER / PM BLLNS 10339

BOVIS LEND LEASE (NSW)

CBA Darling Walk Stage 2 - DA Pack ISSUE / DATE SOUTH BUILDING SIGN 1- CLOSE UP - NIGHT

SHEET / DRAWING NO 10339-V-SIGN-1-CLOSE-UP-NIGHT-01a DRAWN / CHECKED SCALE TN NA @ A3 2 DC



SOUTH EAST VIEW (Scale NA)



Melbourne

Level 3, 473 Bourke Street Melbourne 3000 Victoria Australia T 03 9670 6767 F 03 9670 6769 www.diadem.com.au

	NOT	FOR	CONST	RUC	TION
--	-----	------------	-------	-----	------

©Copyright Diadem Pty Ltd.
Reproductions of the whole or part of this document constitutes an infringent of copyright. The information, desse and concepts contained in this document confidential. The recipientisj of this document is prohibited from disclosing information to any person without the prior written consent of Diadem.

ON	CLIENT / PROJECT	
	BOVIS LEND LEASE (NSW)	
	CBA Darling Walk Stages 2	2-5

DC

DRAWING TITLE

END LEASE (NSW)

Pling Walk Stages 2-5

BOVIS LEND LEASE (NSW)

SOUTH EAST VIEW

18.11.2009

10339-V-BLLNS-STH_E-01a

STH_E-01a

his document constitutes an infringement concepts contained in this document are unner to produce to the concepts contained in this document are unner to produce to the concepts contained in this document are unner to problem for mid-sclosing such and the concepts contained from disclosing such and the concepts of th



SOUTH EAST VIEW - ENLARGED (Scale NA)



www.diadem.com.au

Level 3, 473 Bourke Street Melbourne 3000 Victoria Australia **T** 03 9670 6767 **F** 03 9670 6769

	NOT FOR	CONSTRUCTION
--	---------	--------------

CLIENT / PROJECT BOVIS LEND LEASE (NSW) CBA Darling Walk Stages 2-5

BOVIS LEND LEASE (NSW) SOUTH EAST VIEW - ENLARGED

PROJECT NUMBER / PM BLLNS 10339

DRAWN / CHECKED SCALE TN NA @ A3 DC

-- OF --18.11.2009

ISSUE / DATE

10339-V-BLLNS-STH_E-02a SHEET / DRAWING NO

STH_E-02a



SOUTH WEST VIEW (Scale NA)



Level 3, 473 Bourke Street Melbourne 3000 Victoria Australia **T** 03 9670 6767 **F** 03 9670 6769 www.diadem.com.au

NOT	FOR	CONST	RUC	TION

	PROJECT N
s an infringement his document are n disclosing such	BLLNS

CLIENT / PROJECT BOVIS LEND LEASE (NSW) CBA Darling Walk Stages 2-5 DRAWN / CHECKED

TN

DC

DRAWING TITLE BOVIS LEND LEASE (NSW) SOUTH WEST VIEW

©Copyright Diadem Pty Ltd.
Reproductions of the whole or part of this document constitutes of copyright. The information, ideas and concepts contained in this confidential. The recipient(s) of this document is prohibited from information to any person without the prior written consent of Diad Figured dimensions shall take precedence to scaled.

SCALE ISSUE / DATE NA @ A3 18.11.2009 SHEET / DRAWING NO -- OF --

10339-V-BLLNS-STH_W-01a STH_W-01a

UNLOCKED LOGO: SIGN 1


SOUTH BUILDING- GENERAL ARRANGEMENT

SOUTH BUILDING - SOUTH FACING SIGN TO BE BUILT IN 3 INDIVIDUAL SECTIONS

FABRICATED ALUMINUM INTERNALLY ILLUMINATED LETTERS CAP HEIGHT: APPROX. 1300mm LOWER CASE HEIGHT: APPROX, 900mm LETTER FACES: CASOCRYL (DAY/NIGHT ACRYLIC) LETTER RETURNS: SILVER 2 PACK PAINT INTERNAL ILLUMINATION: WHITE LEDS (250-300 CD/SQM)

FABRICATED ALUMINIUM INTERNALLY ILLUMINATED FLEXFACE LOGO WITH HALO ILLUMINATION HEIGHT: APPROX. 1850mm LOGO FACE (YELLOW): TRANSLUCENT YELLOW VINYL LOGO FACE (BLACK): BLACK BLOCKOUT VINYL LOGO RETURNS: YELLOW & BLACK 2 PACK PAINT INTERNAL ILLUMINATION: WHITE LEDS (250-300 CD/SQM) HALO ILLUMINATION: WHITE LEDS

STEEL BACKING FRAME FIXED TO BUILDING WITH CUSTOM BRACKETS FINISH: SILVER

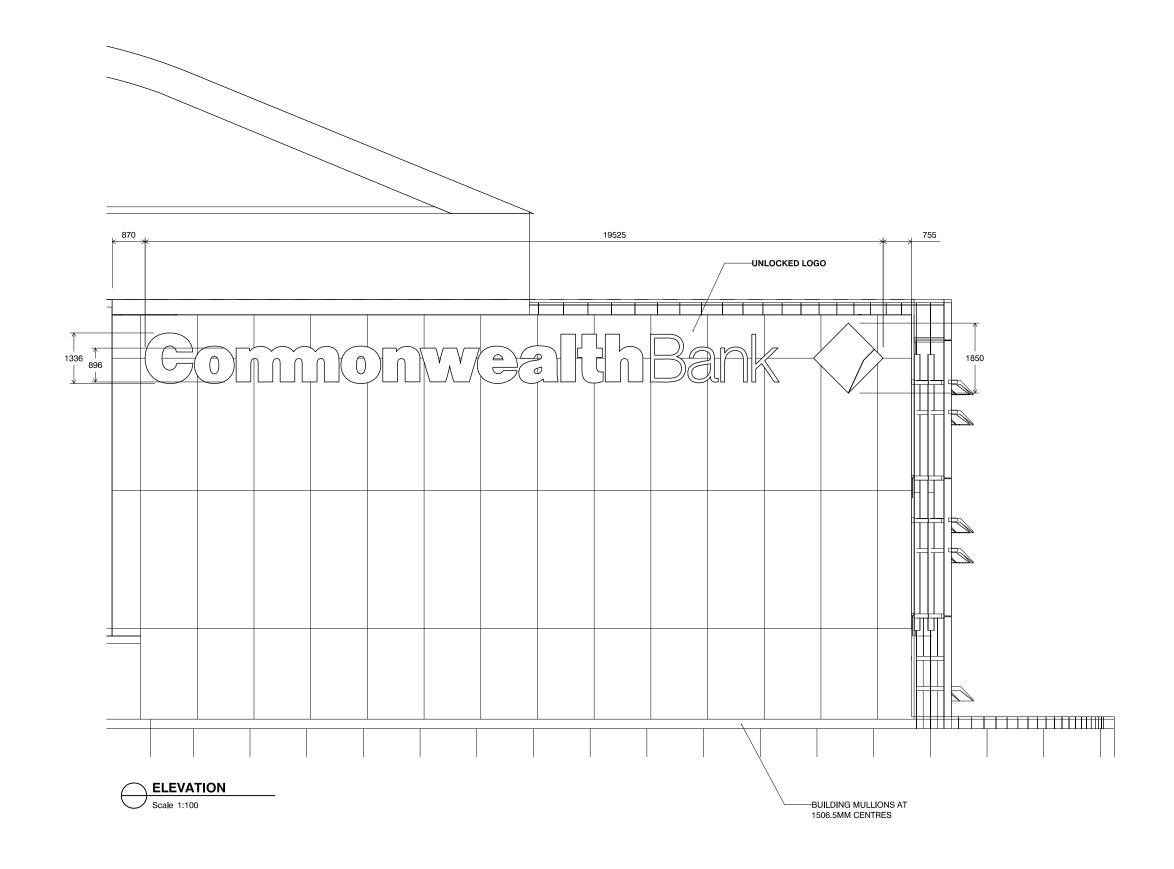

DESIGNER / CHECKED

DC



Melbourne Level 3, 473 Bourke Street Melbourne 3000. Victoria. Australia T 03 9670 6767 F 03 9670 6769 www.diadem.com.au

	NOT FOR CONSTRUCTION	HEVISION
NT APPROVAL	© Copyright Diadem Pty Ltd. Reproductions of the whole or part of this document constitutes an infringement	PROJECT NUMBER
	reproductions or the winder op and not a document consultates an immigration of copyright. The Information, Ideas and concepts contained in this document are confidential. The recipient(s) of this document is prohibited from disclosing such Information to any person without the pdra written consent of Diadem. Figured dimensions shall take precedence to scaled.	BLLNS 10339


		09 12 2009		31GN_1-02	
	SHOWN @ A3	3	02 OF 06	SIGN 1-02	
	SCALE	ISSUE / DATE	SHEET / DRAWING No	10339-AD-SIGN_1 UNLOCKED.DWG	
CBA DARLING WALK			SOUTH BUILDING- GENERAL ARRANGEMENT		
BLL		SIGN TYPE: SIGN 1			
	CLIENT / PROJECT		DRAWING TITLE		

09.12.2009

SIGN TYPE: SIGN 1 SOUTH BUILDING- ILLUMINATED LETTERS 1500 CTRS -VERTICAL MULLION -GLAZING -MULLION BRACKET CAST OR EXTRUDED ALUMINIUM (TBD) # LUG WELDED TO BACKING FRAME FOR FIXING TO MULLION BRACKETS \Box MATERIAL: MS (SIZE TBD) -BACKING FRAME (UPRIGHT) \bigcirc ноок -LED MODULES ---ILLUMINATED LETTER

B HORIZONTAL SECTION

Scale 1:5

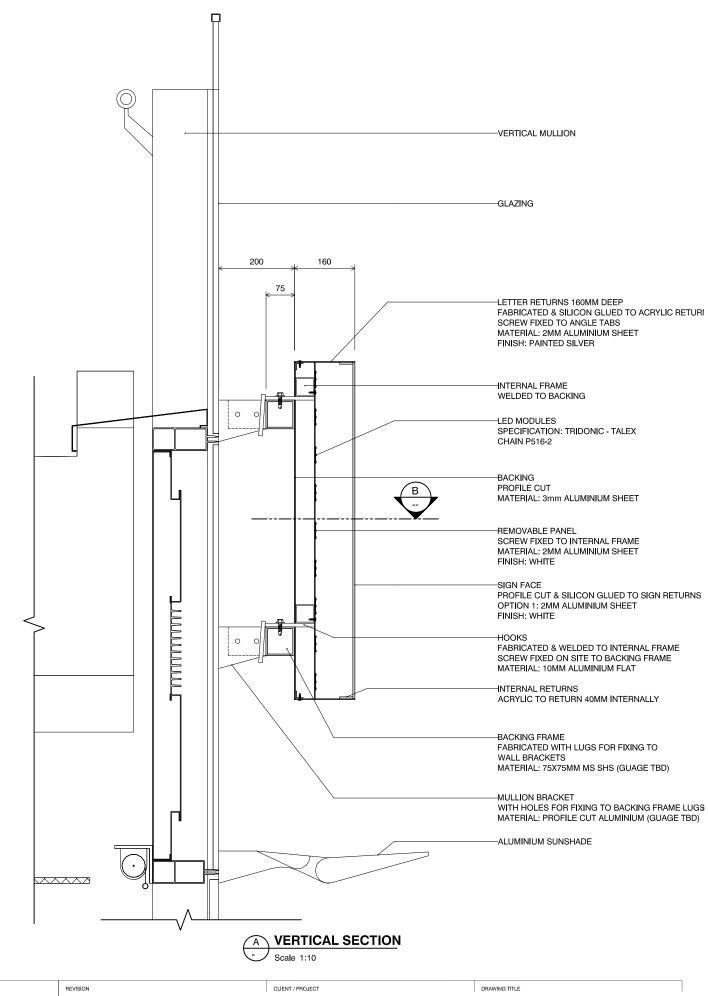



Melbourne
Level 3, 473 Bourke Street
Melbourne 3000. Victoria. Australia
T 03 9670 6767 F 03 9670 6769
www.diadem.com.au

APPROVAL © Copyr Reprodu

REVISION

**Copyright Diadem Pty Lid.
Reproductions of the whole or part of this document constitutes an infringement of copyright. The information, biases and concepts contained in this document are conflictential. The recipientity of this document profulbed from disclosing such Information to any person without the piter withen consent of Diadem.

Figured dimensions shall take precedence to scaled.

CLIENT / PROJECT

BLL

CBA DARLING WALK

DESIGNER / CHECKED SCALE ISSU

SHOWN @ A3

28.10.2009

TN

DC

SIGN TYPE: SIGN 1 SOUTH BUILDING-ILLUMIN

SOUTH BUILDING- ILLUMINATED LETTERS


SHEET / DRAWING No 10339-AD-SIG

02 OF 03 SIGNI

SIGN_1-02



SOUTH BUILDING- ILLUMINATED LOGO

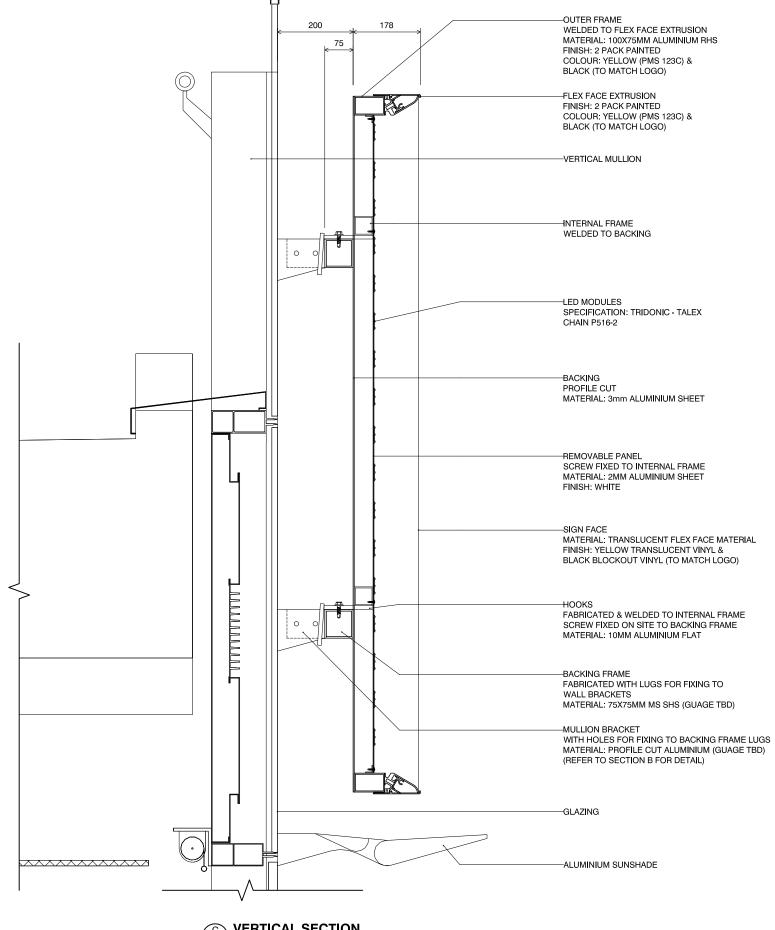





Level 3, 473 Bourke Street Melbourne 3000. Victoria. Australia **T** 03 9670 6767 **F** 03 9670 6769 www.diadem.com.au

	REVISION	
NOT FOR CONSTRUCTION		
© Copyright Dladem Pty Ltd. Reproductions of the whole or part of this document constitutes an infringement	PROJECT NUMBER	DESIGNER / CHECKED
of copyright. The Information, ideas and concepts contained in this document are confidential. The recipient(s) of this document is prohibited from disclosing such	BLLNS 10339	TN
Information to any person without the prior written consent of Diadem. Figured dimensions shall take precedence to scaled.		DC

CLIENT / PROJECT			DRAWING TITLE		
-	BLL		SIGN TYPE: SIGN 1		
	CBA DARLING WALK		SOUTH BUILDING- ILLU	MINATED LOGO	
ER / CHECKED	SCALE	ISSUE / DATE	SHEET / DRAWING No	10339-AD-SIGN_1-03	

28.10.2009

03 OF 03

SIGN_1-03

SHOWN @ A3

SIGN 2 SOUTH BUILDING



SIGN 2 - CLOSE-UP



Level 3, 473 Bourke Street Melbourne 3000 Victoria Australia **T** 03 9670 6767 **F** 03 9670 6769 www.diadem.com.au

NOT FOR CONSTRUCTION

	PROJECT NUMBER
is document constitutes an infringement concepts contained in this document are liment is prohibited from disclosing such	BLLNS 10339
or written consent of Diadem.	TK

REVISION		ı	CLIENT / PROJECT		
			BOVIS LEND LEASE (NSW)		
			CBA Darling Walk Stage 2	· DA Pack	
PROJECT NUMBER / PM	DRAWN / CHECKED	Τ	SCALE	ISSUE / DA	

TN

DC

SOUTH BUILDING SIGN 2- CLOSE UP

SCALE ISSUE / DATE SHEET / DRAWING NO NA @ A3 -- OF --03.12.2009

SIGN-2-CLOSE-UP

10339-V-SIGN-1-CLOSE-UP-01



SIGN 2 - CLOSE-UP - NIGHT



Melbourne

Level 3, 473 Bourke Street
Melbourne 3000 Victoria Australia
T 03 9670 6767 F 03 9670 6769
www.diadem.com.au

NC	T FOR CONSTRUCTION

BOVIS LEND LEASE (NSW)

CBA Darling Walk Stage 2 - DA Pack

PROJECT NUMBER / PM DRAWN / CHECKED SCALE ISSUE / DA

BLLNS 10339 TN NA @ A3 2

DC

SOUTH BUILDING
SIGN 2- CLOSE UP - NIGHT

SHEET / DRAWING NO 10339-V-SIGN-1-CLOSE-UP-NIGHT-01a

ISSUE / DATE SHEET / DR
A3 2 -- OF --

SIGN-2-NIGHT-01a

UNLOCKED LOGO: SIGN 2


SOUTH BUILDING- GENERAL ARRANGEMENT

SOUTH BUILDING - EAST FACING SIGN TO BE BUILT IN 3 INDIVIDUAL SECTIONS

FABRICATED ALUMINUM INTERNALLY ILLUMINATED LETTERS CAP HEIGHT: APPROX. 1300mm
LOWER CASE HEIGHT: APPROX. 900mm
LETTER FACES: CASOCRYL (DAY/NIGHT ACRYLIC)
LETTER RETURNS: SILVER 2 PACK PAINT
INTERNAL ILLUMINATION: WHITE LEDS (250-300 CD/SQM)

FABRICATED ALUMINIUM INTERNALLY ILLUMINATED FLEXFACE LOGO WITH HALO ILLUMINATION HEIGHT: APPROX. 1850mm LOGO FACE (YELLOW): TRANSLUCENT YELLOW VINYL LOGO FACE (BLACK): BLACK BLOCKOUT VINYL LOGO RETURNS: YELLOW & BLACK 2 PACK PAINT INTERNAL ILLUMINATION: WHITE LEDS (250-300 CD/SQM) HALO ILLUMINATION: WHITE LEDS

STEEL BACKING FRAME FIXED TO BUILDING WITH CUSTOM BRACKETS FINISH: SILVER

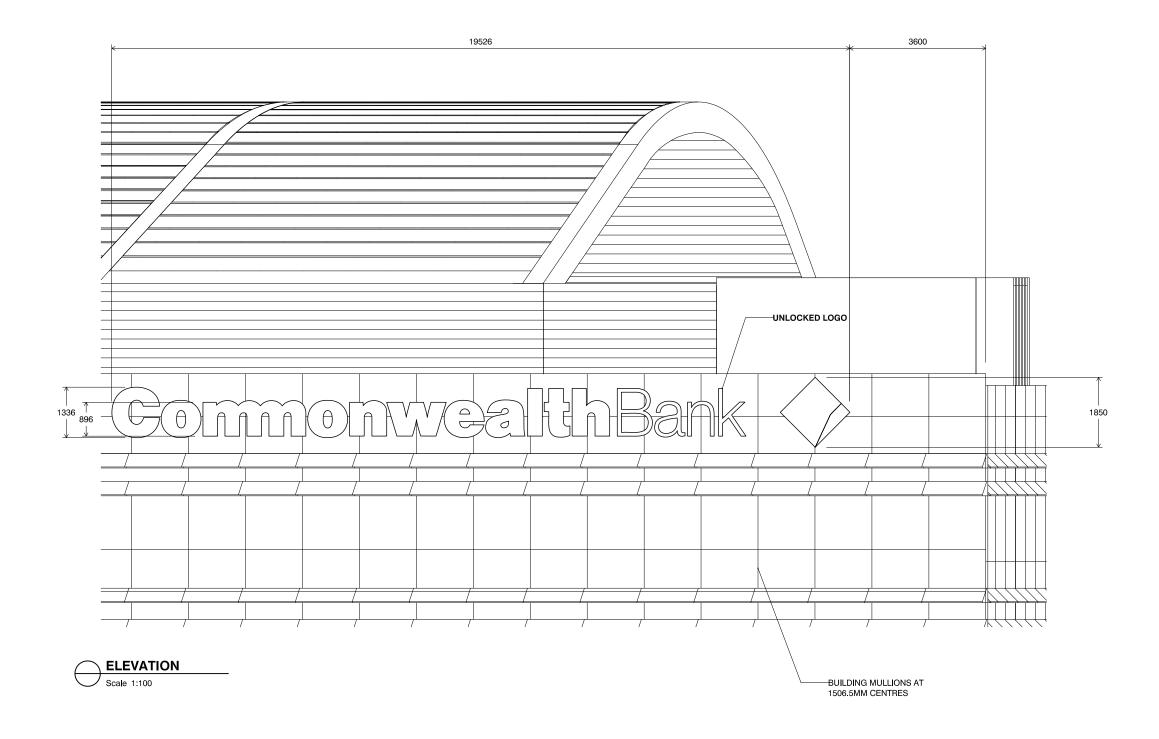



Melbourne
Level 3, 473 Bourke Street
Melbourne 3000. Victoria. Australia
T 03 9670 6767 F 03 9670 6769
www.diadem.com.au

	NOT FOR CONSTRUCT
NT APPROVAL	© Copyright Diadem Pty Ltd. Reproductions of the whole or part of this document constitutes an infri

	REVISION		CLIENT / PROJECT		DRAWING TITLE	
CTION			BLL		SIGN TYPE: SIGN 2	
			CBA DARLING WALK		SOUTH BUILDING- GENER	AL ARRANGEMENT
Infringement	PROJECT NUMBER	DESIGNER / CHECKED	SCALE	ISSUE / DATE	SHEET / DRAWING No	10339-AD-SIGN_2 UNLOCKED.DWG
document are sclosing such	BLLNS 10339	TN	SHOWN @ A3	2	04 OF 06	SIGN 2-04
·m.		DC.		00 10 2000		31GN_2-04

SIGN TYPE: SIGN 2
SOUTH BUILDING- ILLUMINATED LETTERS

VERTICAL MULLION

GLAZING

MULLION BRACKET
CAST OR EXTRUDED ALUMINIUM (TBD)

LUG WELDED TO BACKING FRAME
FOR FIXING TO MULLION BRACKETS
MATERIAL: MS (SIZE TBD)


BACKING FRAME (UPRIGHT)

HOOK

1500 CTRS

B HORIZONTAL SECTION

Scale 1:5

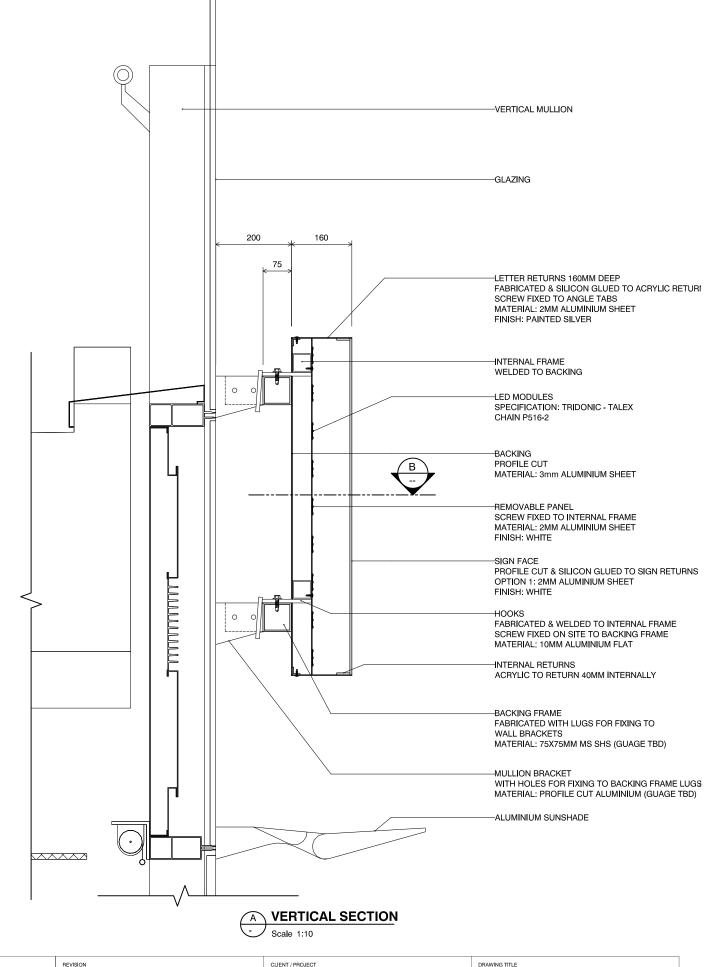

diadem

Melbourne
Level 3, 473 Bourke Street
Melbourne 3000. Victoria. Australia
T 03 9670 6767 F 03 9670 6769
www.diadem.com.au

NOT FOR CONSTRUCTION

ALL

**Copyright Diadem Pty Ltd.

Reproductions of the whole or part of this document constitutes an infringement of copyright. The information, ideas and concepts contained in this document are confidental. The recipient(s) of this document is prohibited from disclosing such information to any person without the prior written consent of Diadem.

Figured dimensions shall take procedence to scaled.

BLLNS 10339

TN

DC

-LED MODULES

---ILLUMINATED LETTER

SHOWN @ A3

28.10.2009


SIGN TYPE: SIGN 2
SOUTH BUILDING- ILLUMINATED LETTERS

SHEET / DRAWING No 10339-AD-SIGN_2-02
02 OF 03 SIGN_2-2

SIGN_2-02



SOUTH BUILDING- ILLUMINATED LOGO

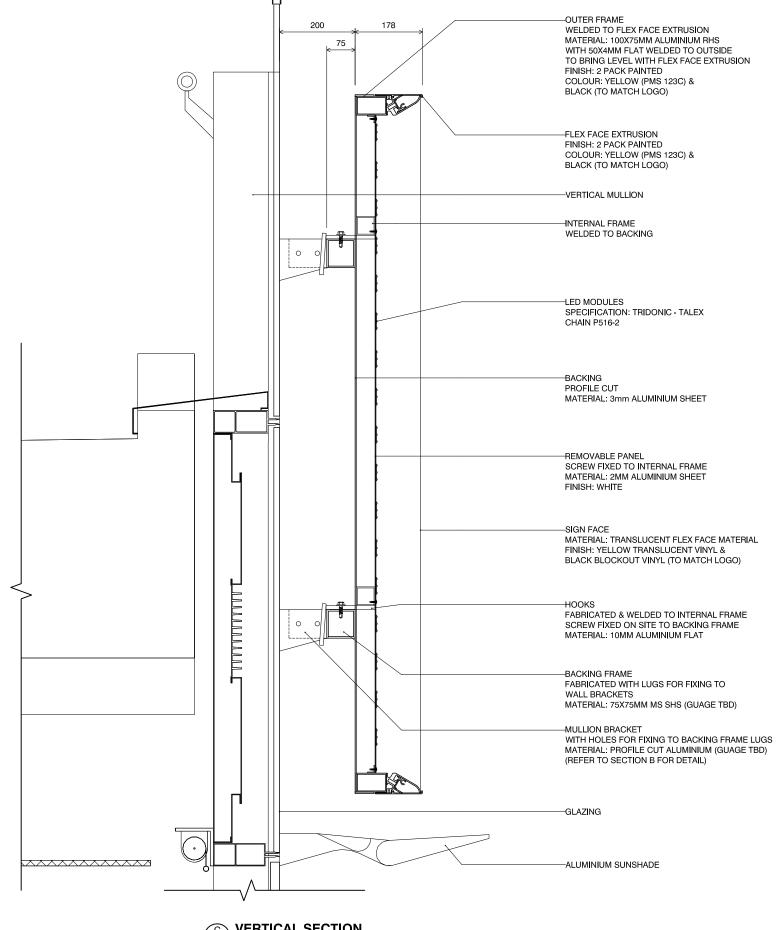





Melbourne
Level 3, 473 Bourke Street
Melbourne 3000. Victoria. Australia
T 03 9670 6767 F 03 9670 6769
www.diadem.com.au

NOT FOR CONSTRUCTION
© Copyright Diadem Pty Ltd. Reproductions of the whole or part of this document constitutes an infringement of copyright. The Information, Ideas and concepts contained in this document are confidential. The recipient(s) of this document is prohibited from disclosing such information to any person without the prior wither consent of Diadem. Figured climensions shall take precedence to scaled.

REVISION		CLIENT / PROJECT
		BLL
		CBA DARLING WALK
PROJECT NUMBER	DESIGNER / CHECKED	SCALE
BLLNS 10339	TN	SHOWN @ A3

DC

DRAWING TITLE	
SIGN TYPE; SIGN 2	
SOUTH BUILDING-ILLUMINATED	LOGO
SHEET / DRAWING No	10339-AD-SIGN_2-03.DWG

03 OF 03

28.10.2009

SIGN_2-03

SIGN 3 NORTH BUILDING



SIGN 3 - CLOSE-UP



Level 3, 473 Bourke Street Melbourne 3000 Victoria Australia **T** 03 9670 6767 **F** 03 9670 6769 www.diadem.com.au

NOT	FOR	CONST	RUCTIO	N

Copyright Diadem Pty Ltd.	
productions of the whole or part of this document constitutes an infringement	
copyright. The information, ideas and concepts contained in this document are	
nfidential. The recipient(s) of this document is prohibited from disclosing such	
ormation to any person without the prior written consent of Diadem.	
ured dimensions shall take precedence to scaled.	

BLLNS 10339

REVISION		CLIENT / PROJECT		
		BOVIS LEND LEASE (NSW)		
		CBA Darling Walk Stage 2	- DA Pack	
PROJECT NUMBER / PM	DRAWN / CHECKED	SCALE	ISSUE / DATE	

NA @ A3

TN

DC

SOUTH BUILDING SIGN 3- CLOSE UP

03.12.2009



SIGN 3 - CLOSE-UP - NIGHT



Level 3, 473 Bourke Street Melbourne 3000 Victoria Australia **T** 03 9670 6767 **F** 03 9670 6769 www.diadem.com.au

NOT FOR CONSTRUCT	TION
-------------------	------

BOVIS LEND LEASE (NSW) CBA Darling Walk Stage 2 - DA Pack

SOUTH BUILDING SIGN 3- CLOSE UP - NIGHT SHEET / DRAWING NO 10339-V-SIGN-3-CLOSE-UP-NIGHT-01b

3

BLLNS 10339

ISSUE / DATE PROJECT NUMBER / PM DRAWN / CHECKED SCALE TN NA @ A3 DC

SIGN-3-NIGHT-01b

UNLOCKED LOGO: SIGN 3


NORTH BUILDING- GENERAL ARRANGEMENT

NORTH BUILDING - EAST FACING SIGN TO BE BUILT IN 3 INDIVIDUAL SECTIONS

FABRICATED ALUMINUM INTERNALLY ILLUMINATED LETTERS CAP HEIGHT: APPROX. 1300mm
LOWER CASE HEIGHT: APPROX. 900mm
LETTER FACES: CASOCRYL (DAY/NIGHT ACRYLIC)
LETTER RETURNS: SILVER 2 PACK PAINT
INTERNAL ILLUMINATION: WHITE LEDS (250-300 CD/SQM)

FABRICATED ALUMINIUM INTERNALLY ILLUMINATED FLEXFACE LOGO WITH HALO ILLUMINATION HEIGHT: APPROX. 1850mm LOGO FACE (YELLOW): TRANSLUCENT YELLOW VINYL LOGO FACE (BLACK): BLACK BLOCKOUT VINYL LOGO RETURNS: YELLOW & BLACK 2 PACK PAINT INTERNAL ILLUMINATION: WHITE LEDS (250-300 CD/SQM) HALO ILLUMINATION: WHITE LEDS

STEEL BACKING FRAME FIXED TO BUILDING WITH CUSTOM BRACKETS FINISH: SILVER

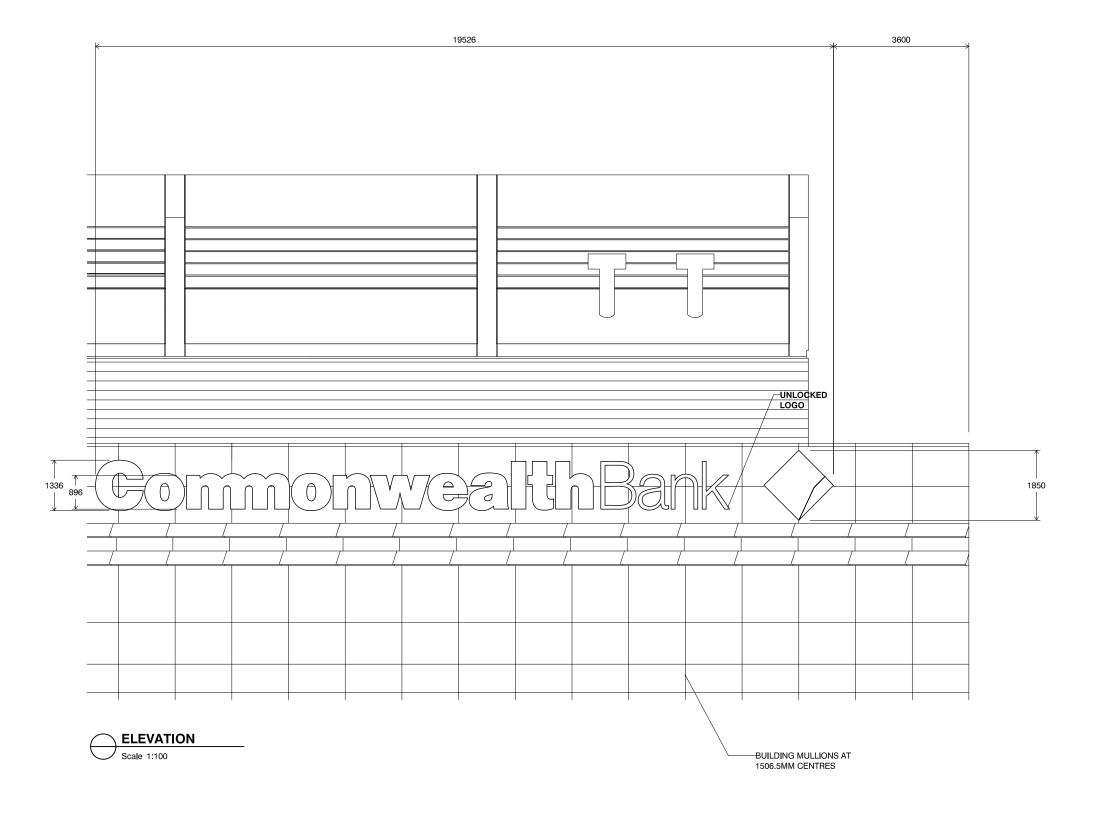




Melbourne
Level 3, 473 Bourke Street
Melbourne 3000. Victoria. Australia
T 03 9670 6767 F 03 9670 6769
www.diadem.com.au

		REVISION		CLIENT / PROJECT		DRAWING TITLE	
	NOT FOR CONSTRUCTION			BLL		SIGN TYPE: SIGN 3	
				CBA DARLING WALK		NORTH BUILDING- GENER	AL ARRANGEMENT
CLIENT APPROVAL	© Copyright Diadem Pty Ltd. Reproductions of the whole or part of this document constitutes an infringement	PROJECT NUMBER	DESIGNER / CHECKED	SCALE	ISSUE / DATE	SHEET / DRAWING No	10339-AD-SIGN_3-UNLOCKED.DWG
	of copyright. The Information, Ideas and concepts contained in this document are confidential. The recipient(s) of this document is prohibited from disclosing such	BLLNS 10339	TN	SHOWN @ A3	2	01 OF 01	SIGN 3-06
	Information to any person without the prior written consent of Diadem. Figured dimensions shall take precedence to scaled.		DC		08.12.2009		31411_3-00

SIGN TYPE: SIGN 3 NORTH BUILDING-ILLUMINATED LETTERS 1500 CTRS # \Box \bigcirc



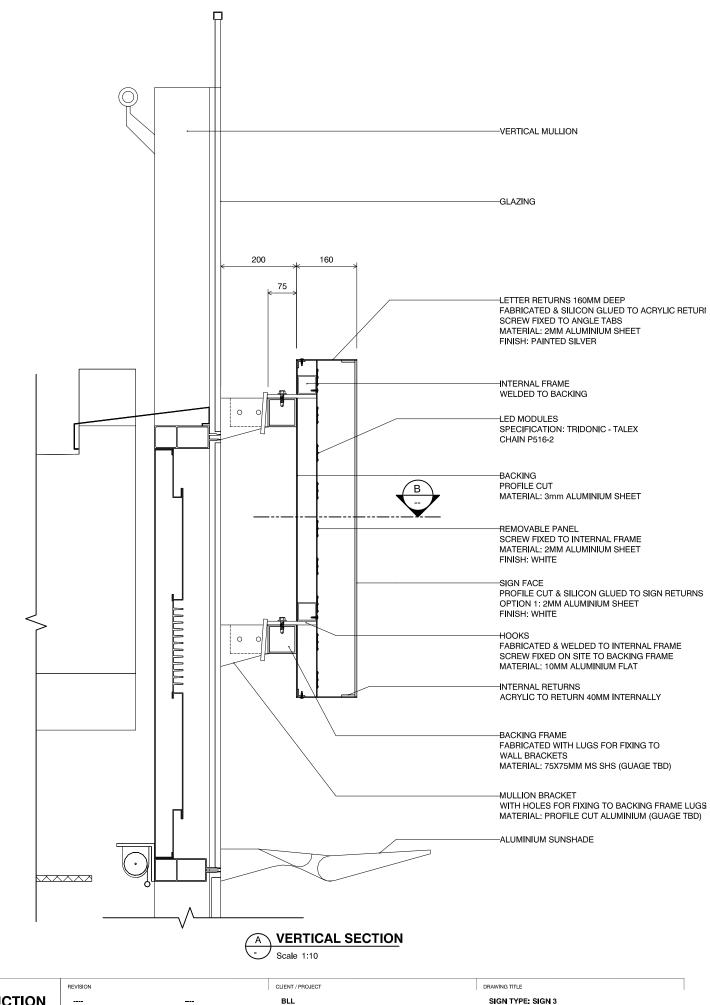



Melbourne
Level 3, 473 Bourke Street
Melbourne 3000. Victoria. Australia
T 03 9670 6767 F 03 9670 6769
www.diadem.com.au

NOT FOR CONSTRUCTION

Copyright Diadem Pty Ltd.
Reproductions of the whole or part of this document constitutes an infringement of copyright. The information, bees and concepts contained in this document are confidential. The recipiently of this document by prohibited from disclosings such information to any person without the prior written consent of Diadem.
Figured dimensions shall fall be precedence to scaled.

-VERTICAL MULLION

-MULLION BRACKET

CAST OR EXTRUDED ALUMINIUM (TBD)

LUG WELDED TO BACKING FRAME

MATERIAL: MS (SIZE TBD)

-BACKING FRAME (UPRIGHT)

FOR FIXING TO MULLION BRACKETS

-GLAZING

ноок

-LED MODULES

---ILLUMINATED LETTER

28.10.2009


DC

NORTH BUILDING- ILLUMINATED LETTERS

SHEET / DRAWING No 10339-AD-SIGN_3-02.DWG

02 OF 03 SIGN_3-02



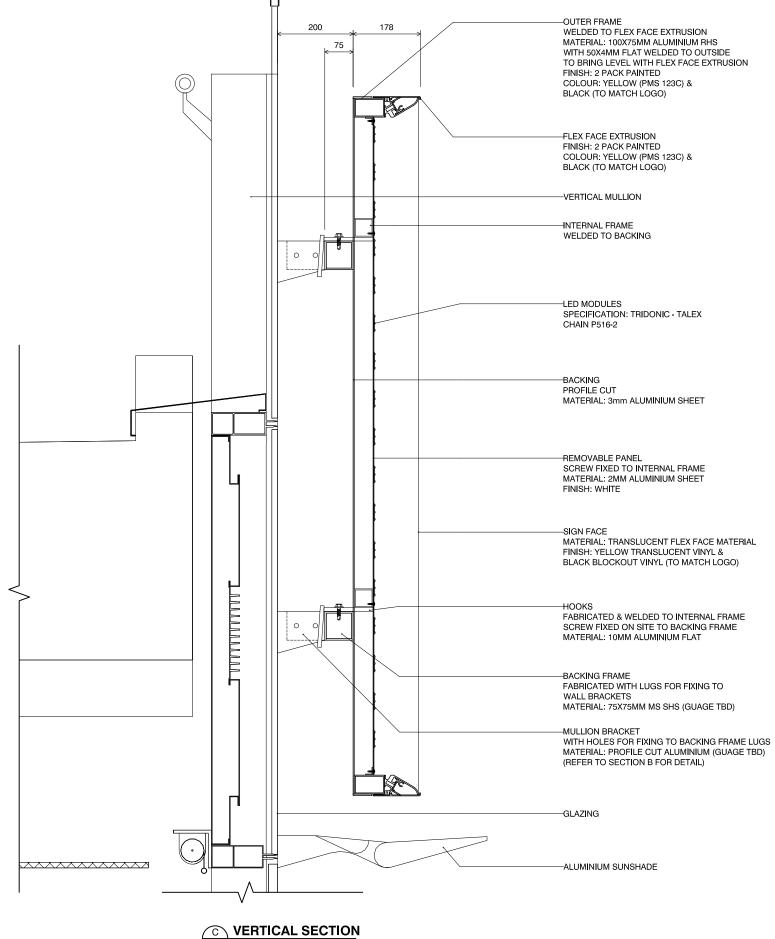






Level 3, 473 Bourke Street Melbourne 3000. Victoria. Australia **T** 03 9670 6767 **F** 03 9670 6769 www.diadem.com.au

		REVISION		CLIENT / PROJECT		DRAWING TITLE	
	NOT FOR CONSTRUCTION			BLL		SIGN TYPE: SIGN 3	
				CBA DARLING WALK		NORTH BUILDING- ILLUMINATE	D LOGO
	© Copyright Diadem Pty Ltd. Reproductions of the whole or part of this document constitutes an infringement	PROJECT NUMBER	DESIGNER / CHECKED	SCALE	ISSUE / DATE	SHEET / DRAWING No	10339-AD-S
	of copyright. The Information, ideas and concepts contained in this document are confidential. The recipient(s) of this document is prohibited from disclosing such	BLLNS 10339	TN	SHOWN @ A3	1	03 OF 03	SIGN
	Information to any person without the prior written consent of Diadem. Figured dimensions shall take precedence to scaled.		DC		28.10.2009		Sidi

SIGN_3-03

ENTRY SIGNS

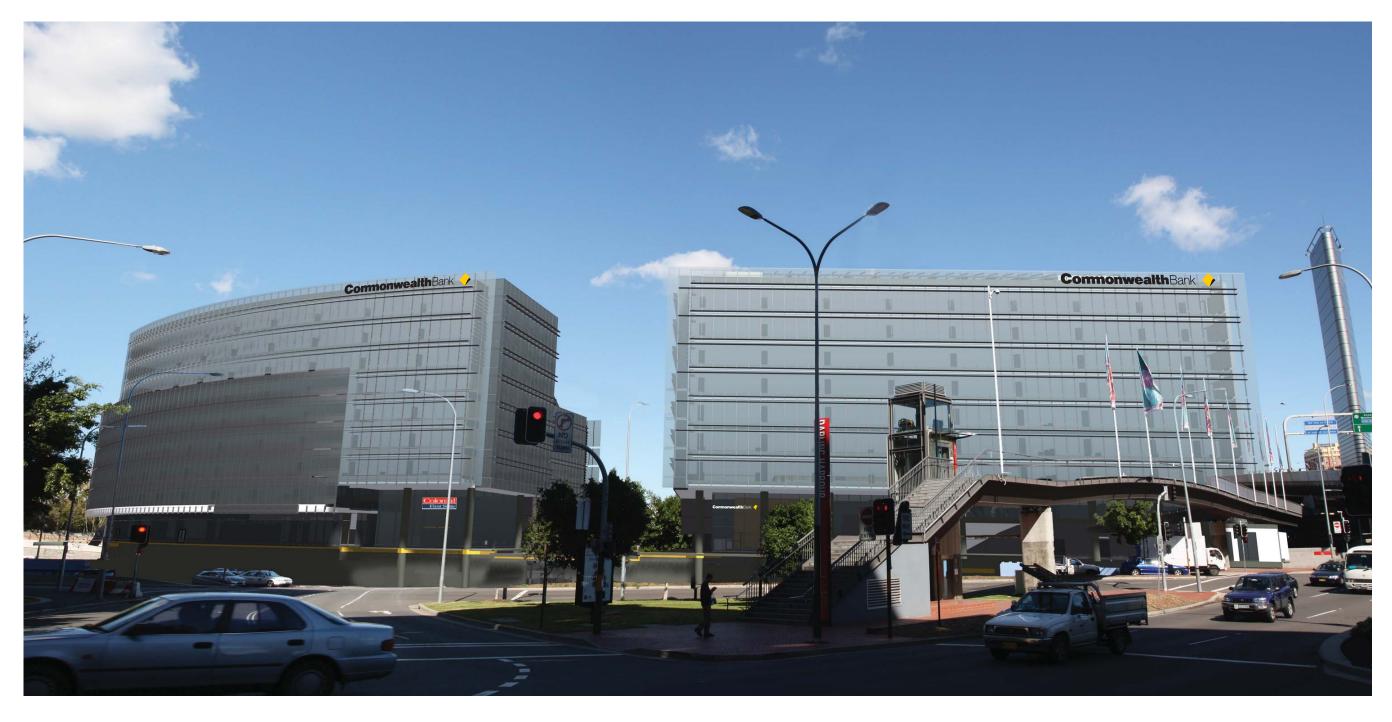

NORTH EAST VIEW - ENTRY SIGNS (Scale NA)



Level 3, 473 Bourke Street Melbourne 3000 Victoria Australia **T** 03 9670 6767 **F** 03 9670 6769 www.diadem.com.au

DRAWN / CHECKED SCALE

CLIENT / PROJECT BOVIS LEND LEASE (NSW) CBA Darling Walk Stages 2-5 DRAWING TITLE BOVIS LEND LEASE (NSW) ENTRY SIGNS

SHEET / DRAWING NO

-- OF --


PROJECT NUMBER / PM ISSUE / DATE BLLNS 10339 TN NA @ A3 3 DC 09.12.2009 10339-V-BLLNS-ENTRY_SIGNS-01b ENTRY_SIGNS-01b

SIGN LOCATION PLANS

NORTH & SOUTH BUILDINGS



NORTH BUILDING PLAN
(Scale 1:250)

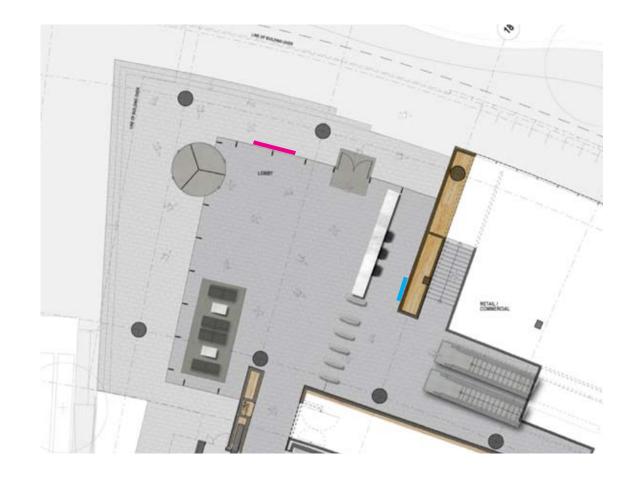

SOUTH BUILDING PLAN (Scale 1:250)





Melbourne
Level 3, 473 Bourke Street
Melbourne 3000 Victoria Australia
T 03 9670 6767 F 03 9670 6769
www.diadem.com.au

	NOT FOR CONSTRUCTION
ADDDOVAL	@Convright Diadem Pty Ltd

	REVISION		CLIENT / PROJECT		DRAWING TITLE		
		BOVIS LEND LEASE (NSW)		NORTH & SOUTH BUILDING PLANS			
			DARLING WALK ENTRY SI	GNS	SIGN LOCATIONS		
	PROJECT NUMBER / PM	DRAWN / CHECKED	SCALE	ISSUE / DATE	SHEET / DRAWING NO	10818-V-LOC_PLAN-01	
	BLLN 10818	LG	1:250 @ A3	1	1 OF 1	LOC_PLAN-01	
	TN	DC		19.02.2010		LOO_F LAIV-01	

EXTERNAL SIGNAGE OPTIONS

NORTH & SOUTH BUILDINGS



PROPOSED MONTAGE
(Not to Scale)



EAST ELEVATION (HARBOUR STREET) - SOUTH BUILDING (Scale 1:75)



Melbourne Level 3, 473 Bourke Street Melbourne 3000 Victoria Australia T 03 9670 6767 F 03 9670 6769 www.diadem.com.au

	NOT FOR CONSTRUCTION	
OVAL	©Copyright Diadem Pty Ltd.	

		CLIENT / PROJECT	
		BOVIS LEND LEASE (NSW)	
		DARLING WALK E	NTRY SIGN:
NUMBER / PM	DRAWN / CHECKED	SCALE	IS

ISW) SOUTH BUILDING EXTERNAL SIGN

YY SIGNS


ISSUE / DATE SHEET / DRAWING NO 10818-V-EXT_CFS-01a

_td.	PROJECT NUMBER / PM	DRAWN / CHECKED	SCALE	ISSUE / DA
tion, ideas and concepts contained in this document are t(s) of this document is prohibited from disclosing such	10818	LG	SHOWN @ A3	1
without the prior written consent of Diadem. take precedence to scaled.	TN	DC		22.02.2

EXT_CFS-01a



PROPOSED MONTAGE
(Not to Scale)

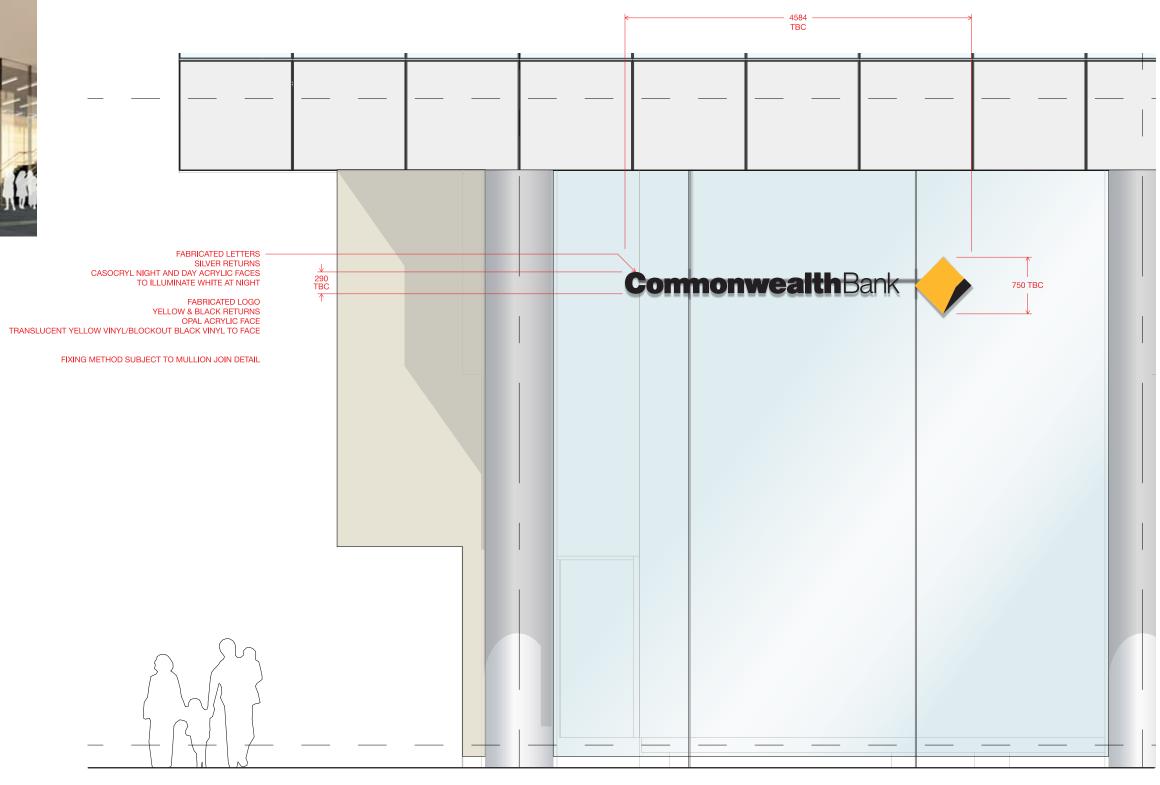

EAST ELEVATION (HARBOUR STREET) - NORTH BUILDING (Scale 1:50)



Melbourne
Level 3, 473 Bourke Street
Melbourne 3000 Victoria Australia
T 03 9670 6767 F 03 9670 6769
www.diadem.com.au

	NOT FOR CONSTRUCTION
CLIENT APPROVAL	©Copyright Diadem Pty Ltd. Reproductions of the whole or part of this document constitutes an infringement of copyright. The information, ideas and concepts contained in this document are

REVISION		CLIENT / PROJECT		DRAWING TITLE	
		BOVIS LEND LEASE (NSW)		NORTH BUILDING EXTERNAL SIGN	
		DARLING WALK ENTRY SIG	GNS		
PROJECT NUMBER / PM	DRAWN / CHECKED	SCALE	ISSUE / DATE	SHEET / DRAWING NO	10818-V-EXT_COM-01a
BLLN 10818	LG	1:50 @ A3	1	2 OF 2	EXT COM-01a
TN	DC		22.02.2010		EXI_CONI=UIA