

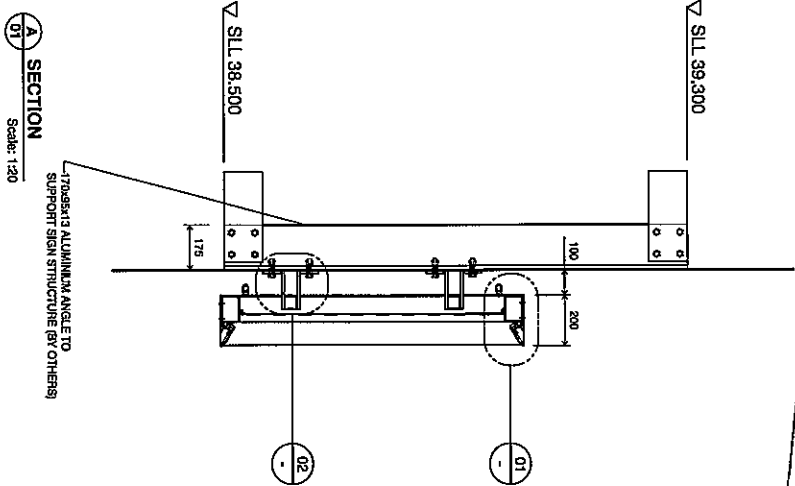


Libby
Harbour Foreshore Authority
This plan forms part of the Authority's
Landowner's Consent
Date: **3.11.10** Officer: **L. Freedman**
THIS IS NOT DEVELOPMENT CONSENT
OR APPROVAL TO COMMENCE WORK

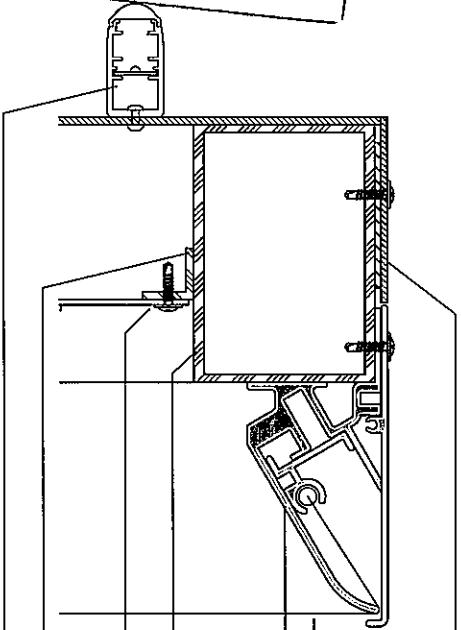

DETAIL 02
Scale: 1:2

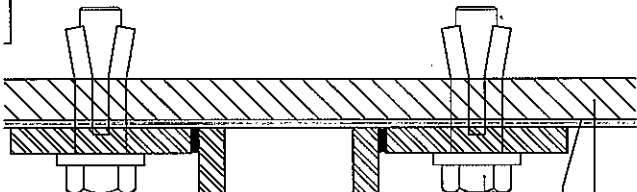

1.2mm CLADDING PANEL
FINISH 2 PACK PAINT
COLOUR TO MATCH FMS 123C AND
BLACK
TO MATCH FLEXFACE EXTRUSION
COVER COLOUR

VINTL FLEXFACE BANNER

FLEXFACE EXTRUSION
SPEC. DIRECT ALUMINUM
DIN 838 (BODY) WELDED TO FRAME
DIN 839 (COVER) PAINTED 2 PACK
COLOURS FMS 123C, BLACK
TO MATCH ALUMINUM FACE COLOURS
DIN 840 (MOUNTING)

03 ALUMINUM FABRICATED FRAME
1.6mm ASSEMBLY REMOVABLE PANEL,
SCREW FIXED 20x20x3 ANGLE TABS
SPEC. 1.2mm ALUMINUM SHEET
FINISH: WHITE SATIN

20x20x3 ALUMINUM ANGLE TABS
WELDED TO FRAME

PERIMETER LIGHTING TO REAR OF SIGN
TO CREATE HALO EFFECT
SPEC. TROSCAN TALEX LE 1000 8P130 DL R0

170x6x13 ALUMINUM ANGLE TO
SUPPORT SIGN STRUCTURE (BY OTHERS)
CLADDING PANEL (BY OTHERS)

M16 S8 HOLLOW BOLT
SPEC. LINDAPTER HB 16 316 SS

PL 10x150x70 100mm WIDE FABRICATED ANGLE / BRACKET

50x50x3 ALUMINUM SHS

FOR TENDER

REVISION

CLIENT/PROJECT

DRAWING TITLE

SECTION, DETAILS

DATE: 1/10/10

BY: 02 OF 03

W004-010-000

SAV2-02

22.12.10

02 OF 03

W004-010-000

SAV2-02

22.12.10

02 OF 03

W004-010-000

</

Harbour Foreshore Authority
This plan forms part of the Authority's
landowner's Consent

Date: 3.11.10 Officer: L. Freestone

THIS IS NOT DEVELOPMENT CONSENT
OR APPROVAL TO COMMENCE WORK

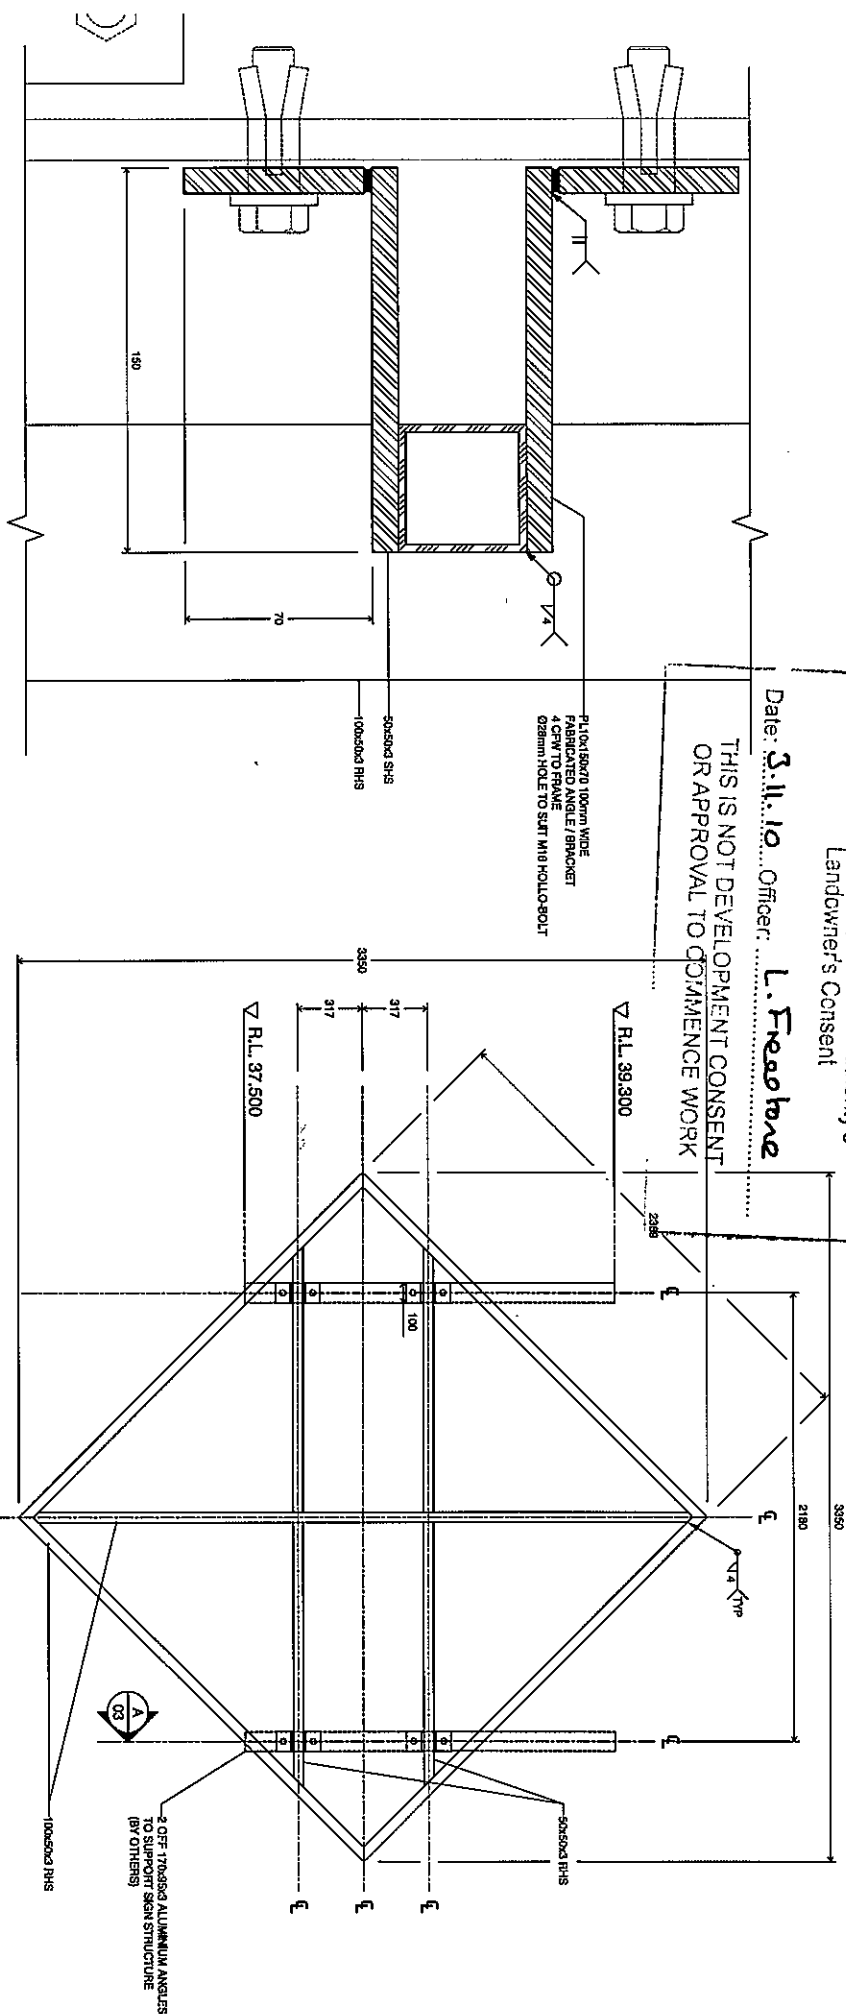

A SECTION
03
Scale: 1:2

03
02

FRAME ELEVATION

Scale: 1:25

FABRICATED ALUMINUM FRAME
1005504 R15 ALUMINUM 8000 TS
505050 S15 ALUMINUM 8000 TS
4 CPM TO ALL FRAME MEMBER JOINTS, FILLER 4043
P110C15020 100mm WIDE ALUMINUM 6060 TS
FABRICATED ANGLE / BRACKET
CONTRACTOR TO UNDERTAKE SITE AUDIT PRIOR TO MANUFACTURE
TO CHECK LOCATION OF SIGN SUPPORT ANCHORS

diaden

Melbourne
Level 3, 473 Bourke Street
Melbourne 3000, Victoria, Australia
T 03 9670 6767 F 03 9670 6769
www.diaden.com.au


CLIENT APPROVAL

FOR TENDER

© Copyright Disease Pty Ltd.
Reproduction of the whole or part of the document is allowed on the condition that the fee of \$10 is paid to the publisher. The information, names and addresses contained in this document are for reference only. The publisher is not liable for any loss or damage arising from the use of the information. 

ATTENTION	CLIENT/PROJECT	ORDERED TITLE
	BROWN LAND LEASE	SIGN TYPE SIGN & JESSON VERSION
	COALING WALK STAGE 2 SIX SIGNS	FRAME STRUCTURE
PROJECT MANAGER	DESIGNER/ORDERER	DATE
BLANKENHORN	EV	22.11.10
	DC	00 OF 00

S4V2-03

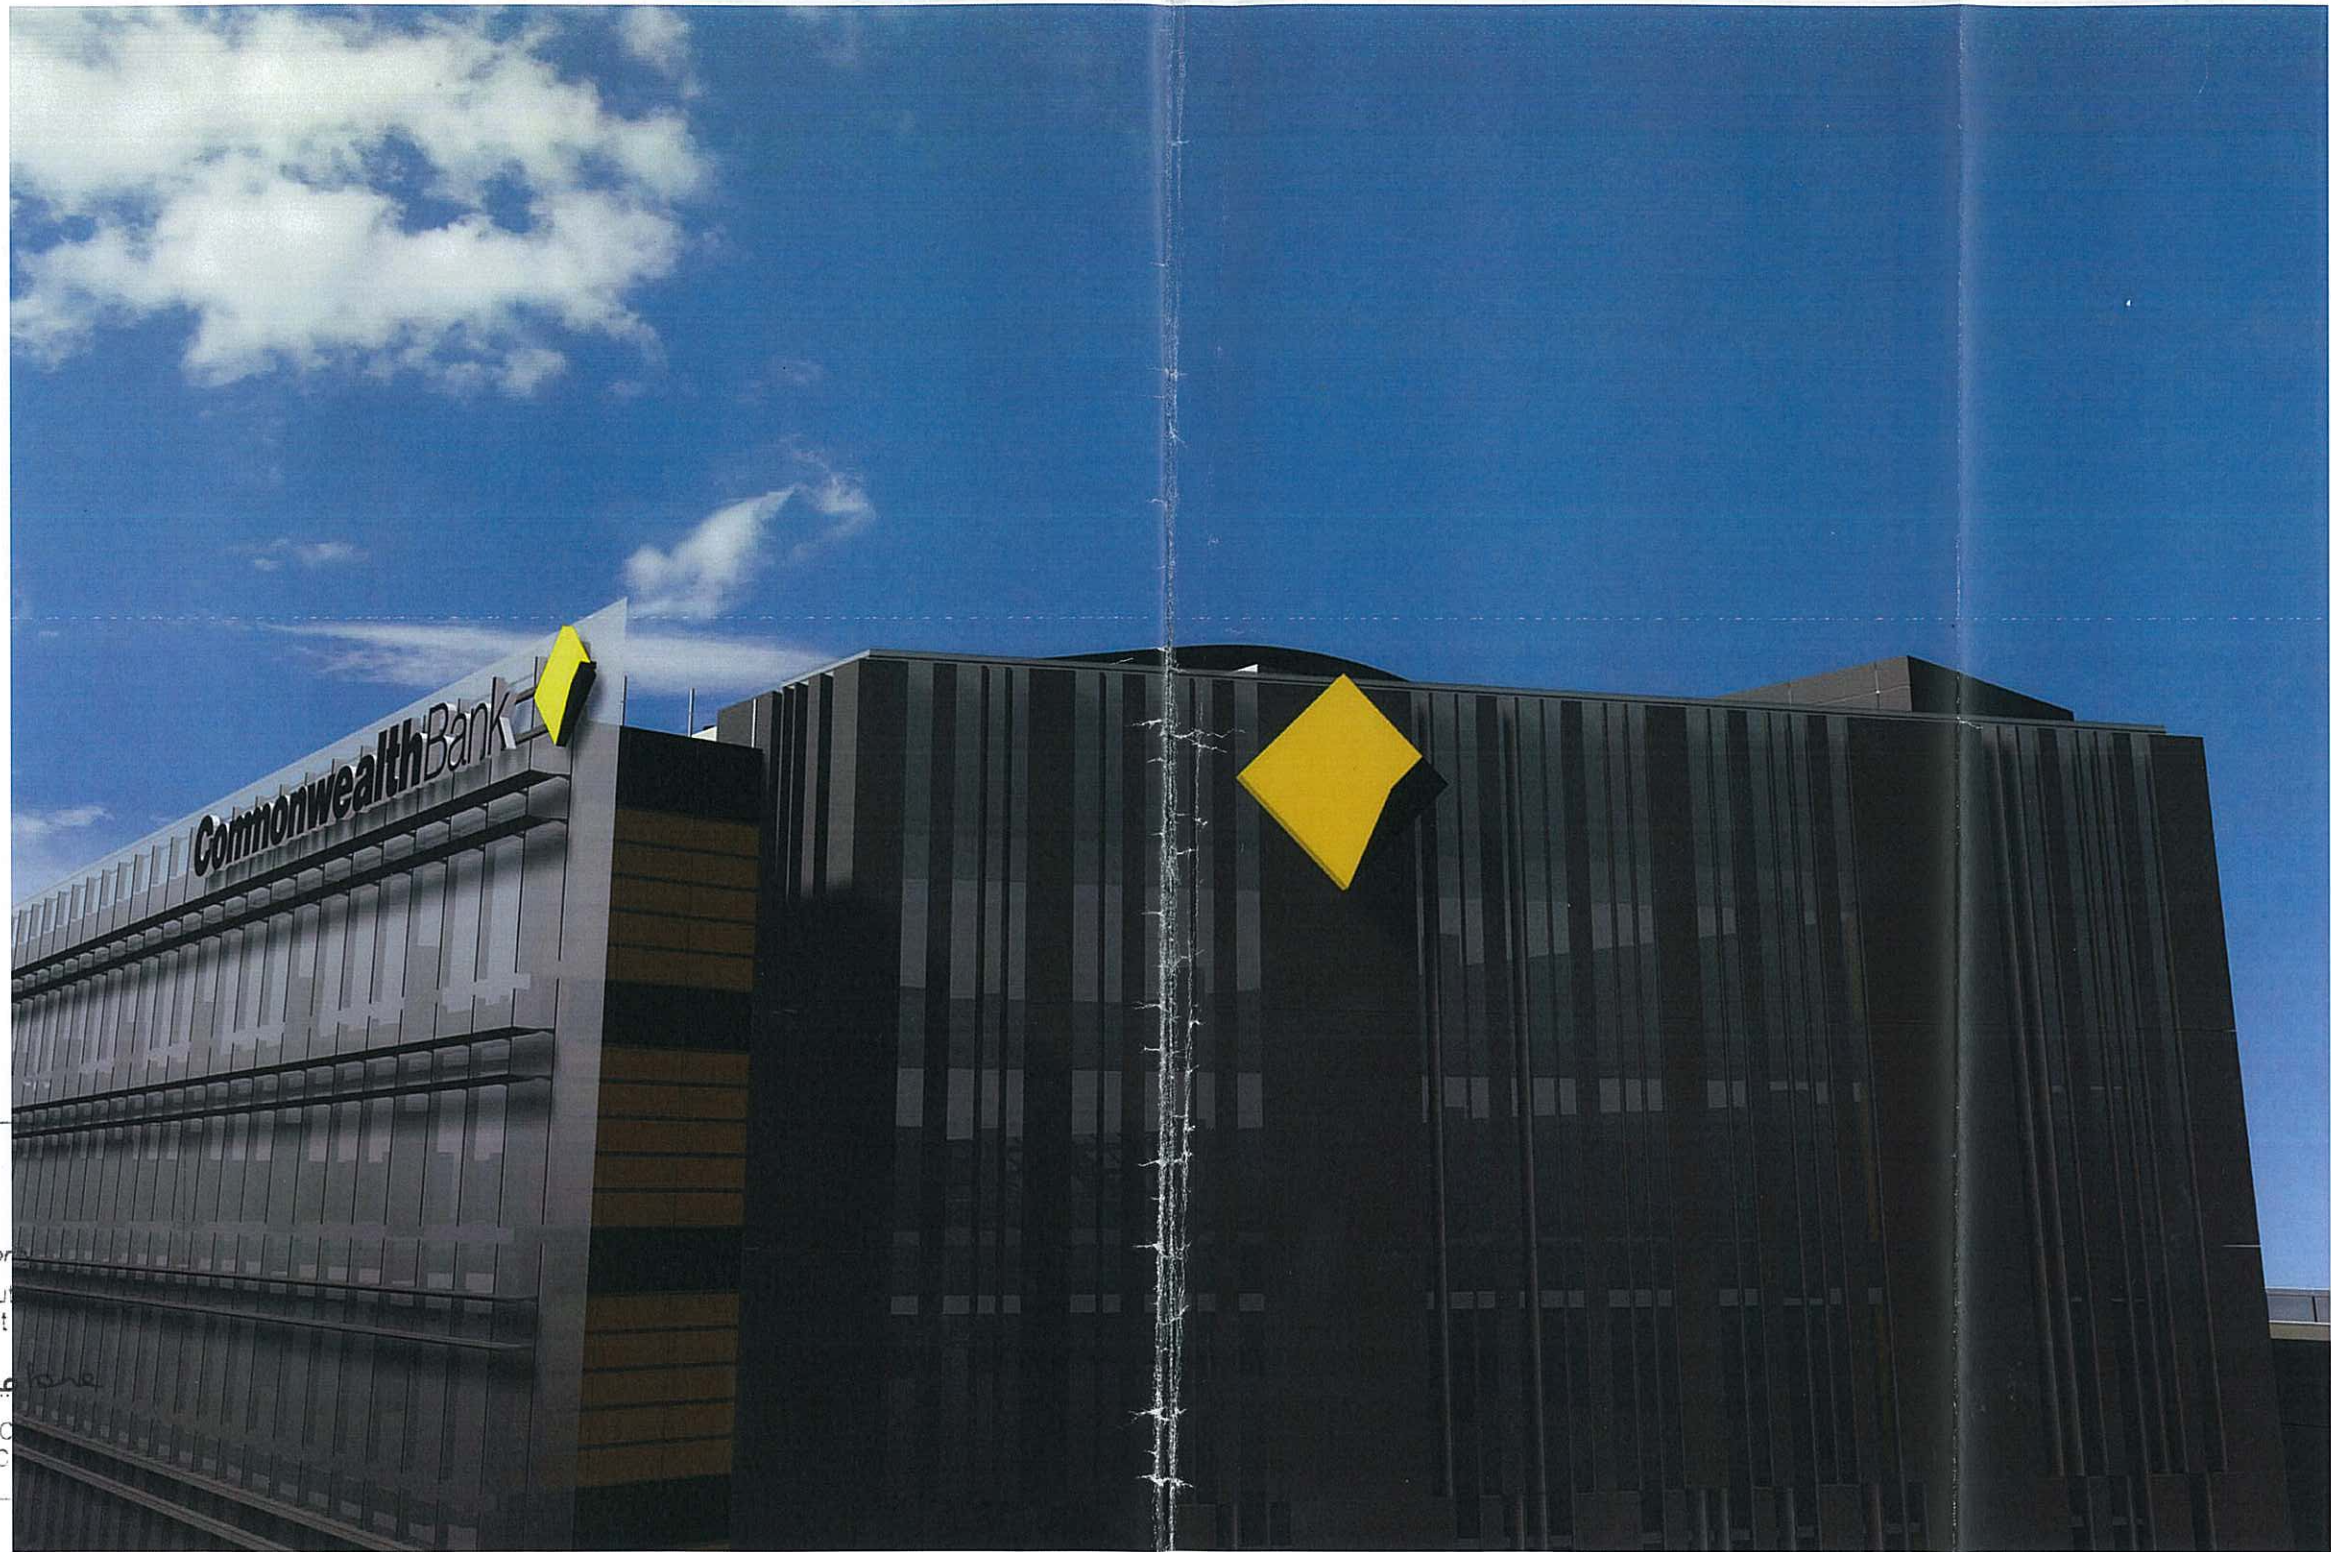

SIGN 4 - CLOSE-UP

Signature

Harbour Foreshore Authority

This plan forms part of the Authority's
Landowner's Consent

Date: 3.11.10 Officer: L. Freedman

THIS IS NOT DEVELOPMENT OR APPROVAL TO COMMENCE

diadem

Melbourne
Level 3, 473 Bourke Street
Melbourne 3000 Victoria Australia
T 03 9670 6767 F 03 9670 6769
www.diadem.com.au

NOT FOR CONSTRUCTION

CLIENT APPROVAL

©Copyright Diadem Pty Ltd.
Reproduction of the whole or part of this document constitutes an infringement of copyright. The information, ideas and concepts contained in this document are confidential. The use of this document is prohibited from disclosing such information to any person without the prior written consent of Diadem.
Figured dimensions shall take precedence to scaled.

REVISION

PROJECT NUMBER / PM
BLNS 10339
TK

DRAWN / CHECKED
TN
DC

CLIENT / PROJECT

BOVIS LEND LEASE (NSW)
CBA Darling Walk Stage 2 - DA Pack

SCALE
NA @ A3


ISSUE / DATE
1
05.11.2009

DRAWING TITLE

SOUTH BUILDING
SIGN 4- CLOSE UP

SHEET / DRAWING NO
-- OF --

10339-V-SIGN-4-CLOSE-UP-01
SIGN-4-CLOSE-UP

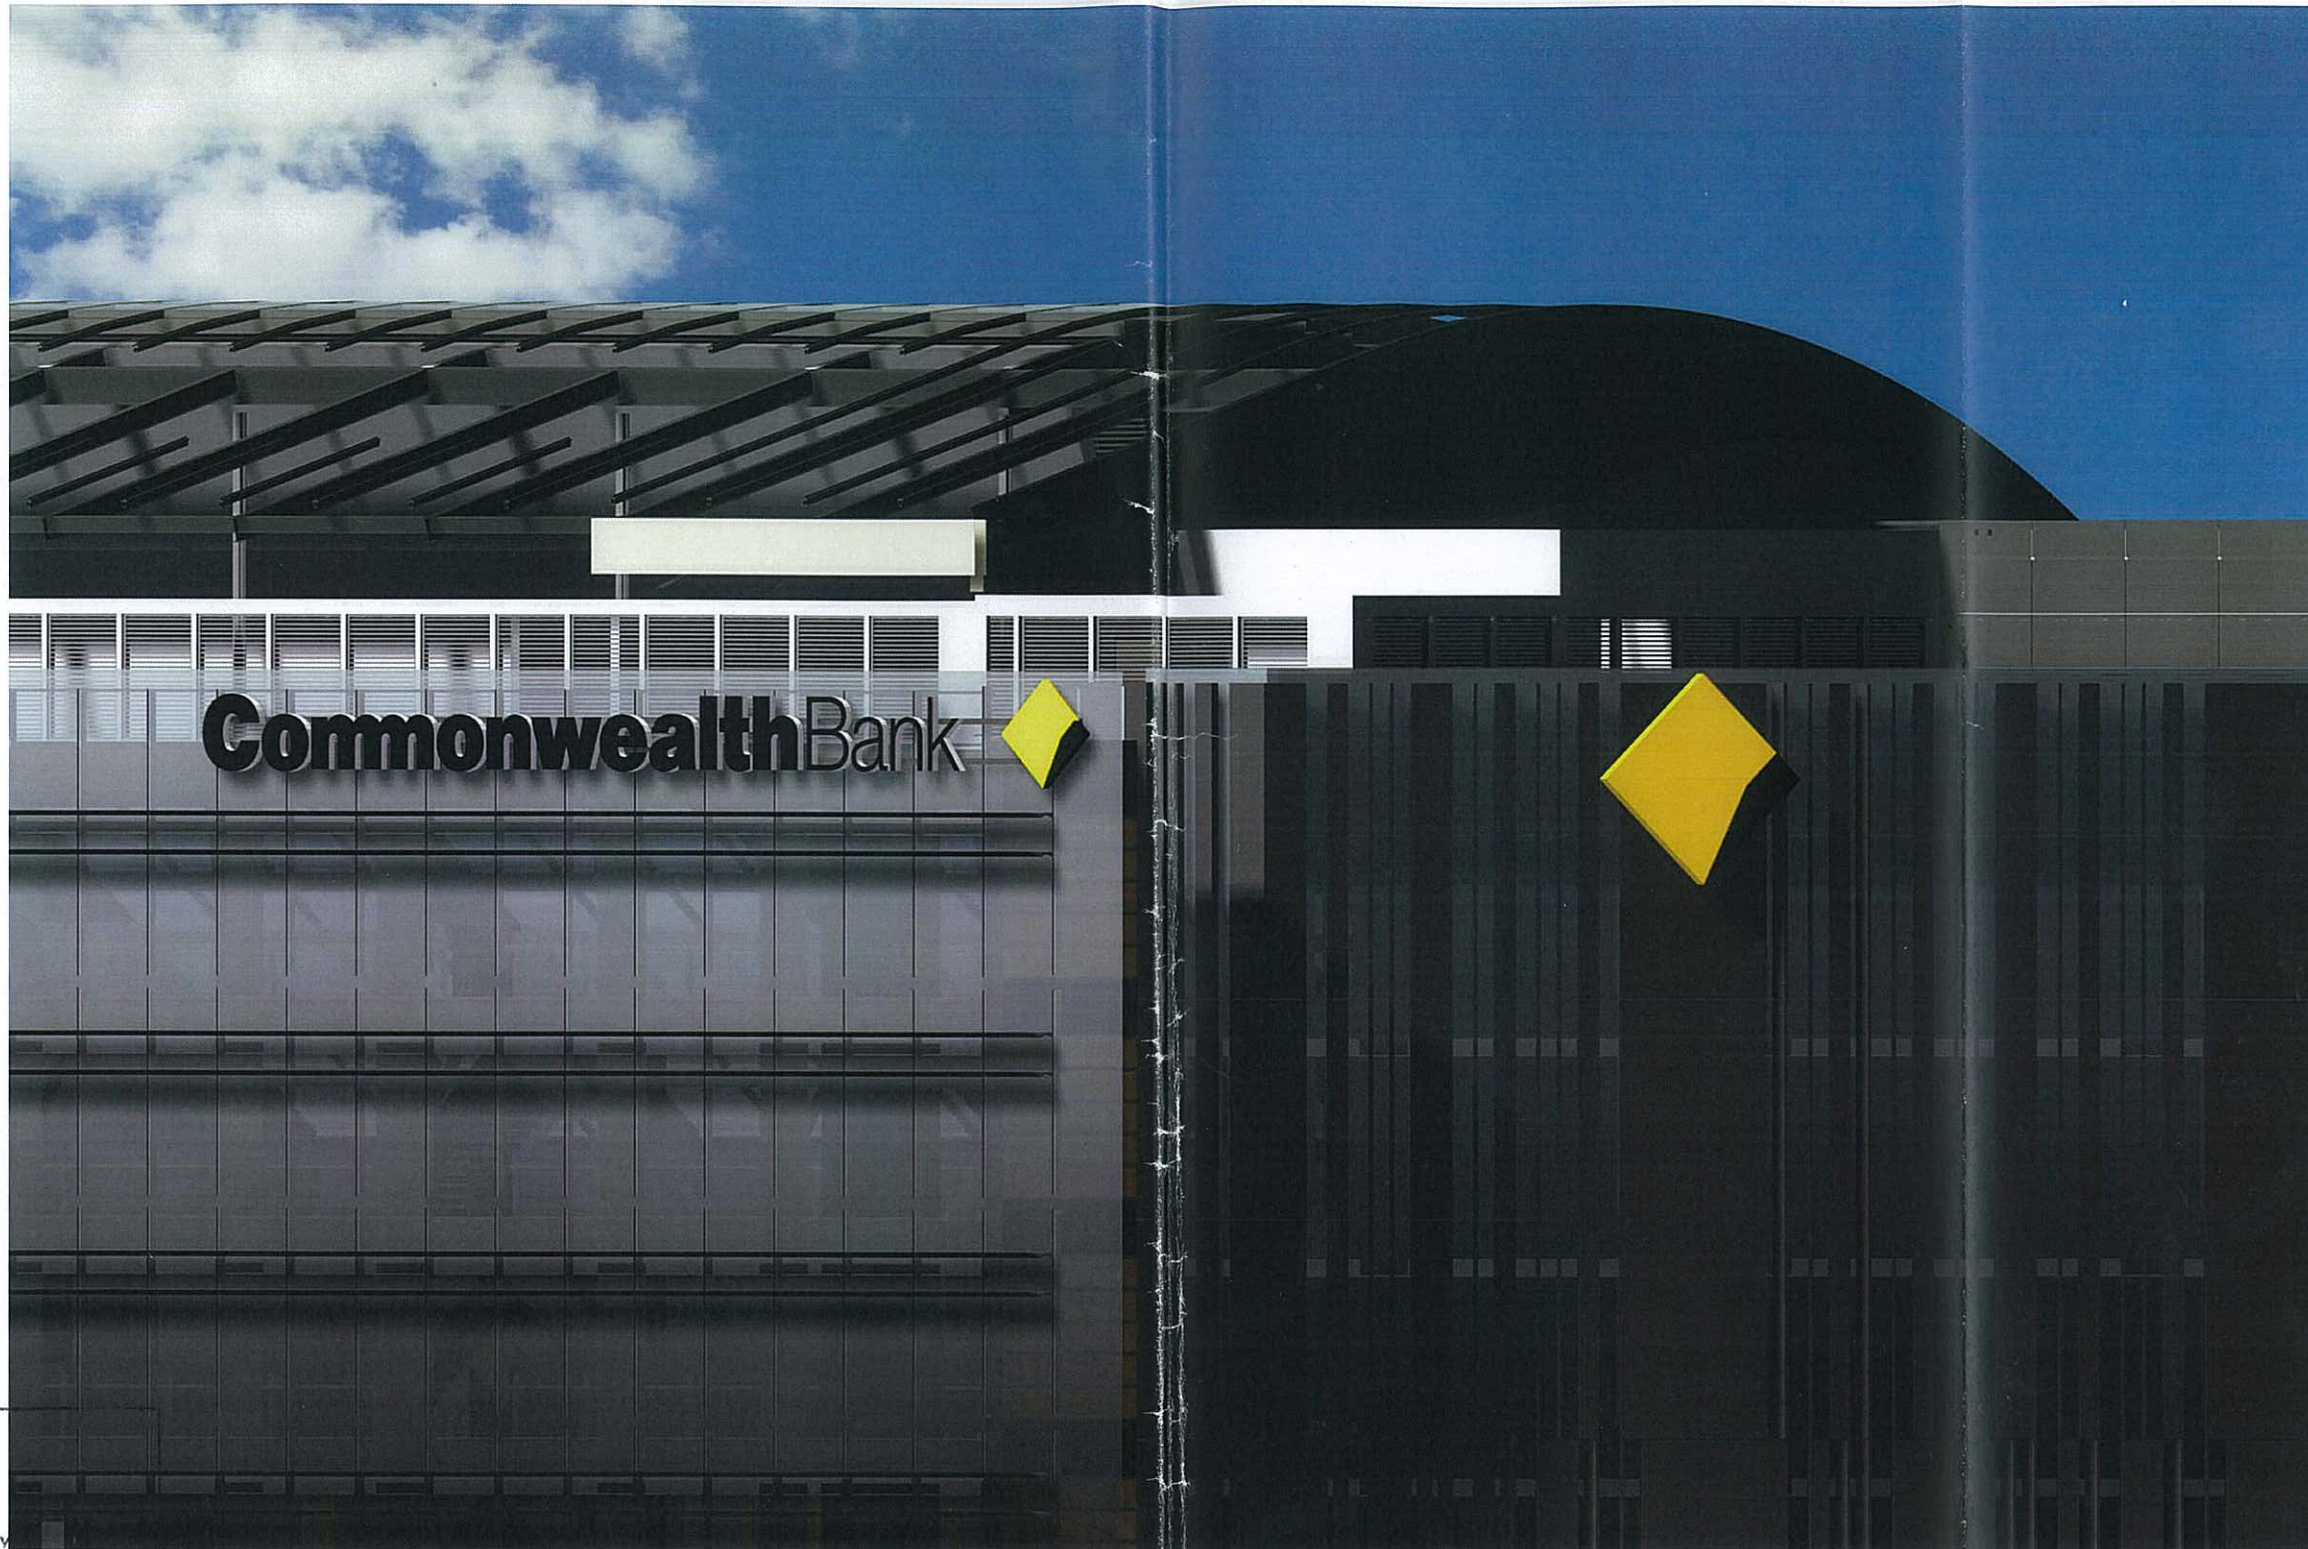

Signature

Harbour Foreshore Authority

This plan forms part of the Authority's
Landowner's Consent **SIGN 4 - ORTHOGRAPHIC VIEW**

Date: 2.11.10 Officer: L. Freeborne

THIS IS NOT DEVELOPMENT CONSENT
OR APPROVAL TO COMMENCE WORK

diadem

Melbourne
Level 3, 473 Bourke Street
Melbourne 3000 Victoria Australia
T 03 9670 6767 F 03 9670 6769
www.diadem.com.au

NOT FOR CONSTRUCTION

CLIENT APPROVAL

©Copyright Diadem Pty Ltd.
Reproductions of the whole or part of this document constitutes an infringement
of copyright. The information, ideas and concepts contained in this document are
confidential. The recipient(s) of this document is prohibited from disclosing such
information to any person without the prior written consent of Diadem.
Figured dimensions shall take precedence to scaled.

REVISION

PROJECT NUMBER / PM
BLNS 10339
TK

DRAWN / CHECKED
TN
DC

CLIENT / PROJECT

BOVIS LEND LEASE (NSW)
CBA Darling Walk Stage 2 - DA Pack

SCALE
NA @ A3

ISSUE / DATE
1
05.11.2009

DRAWING TITLE

SOUTH BUILDING
SIGN 4- ORTHOGRAPHIC VIEW

SHEET / DRAWING NO
-- OF --

10339-V-SIGN-4-ORTHO-UP-01
SIGN-4-ORTHO-UP

CBA DARLING WALK: SIGN 4. 3350(H) VERSION

ILLUMINATED
GENERAL ARRANGEMENT

NORTH BUILDING - NORTH FACING SIGN

**ALUMINIUM FABRICATED INTERNALLY ILLUMINATED FLEXFACE
LOGO WITH HALO ILLUMINATION**
HEIGHT: 4500mm


FLEXFACE VINYL
SPEC: SUBJECT TO PROTOTYPING
LOGO FACE (YELLOW): TRANSLUCENT YELLOW VINYL
LOGO FACE (BLACK): BLACK BLOCKOUT VINYL

LOGO RETURNS-
FINISH: 2 PACK PAINT
COLOURS: PMS 123C YELLOW & BLACK

INTERNAL LED ILLUMINATION-
SPEC. TRIDONIC CHAIN P516-SR
HALO ILLUMINATION-SUBJECT TO PROTOTYPING
SPEC. TRIDONIC TALEXX LE1000 6P130 DL90


SIGN SUPPORT FRAME

SPEC. 75x75x3 DURAGAL SHS
FIXING: BOLTED TO BUILDING STRUCTURAL MEMBERS
FINISH: 2 PACK PAINT
COLOUR: SILVER

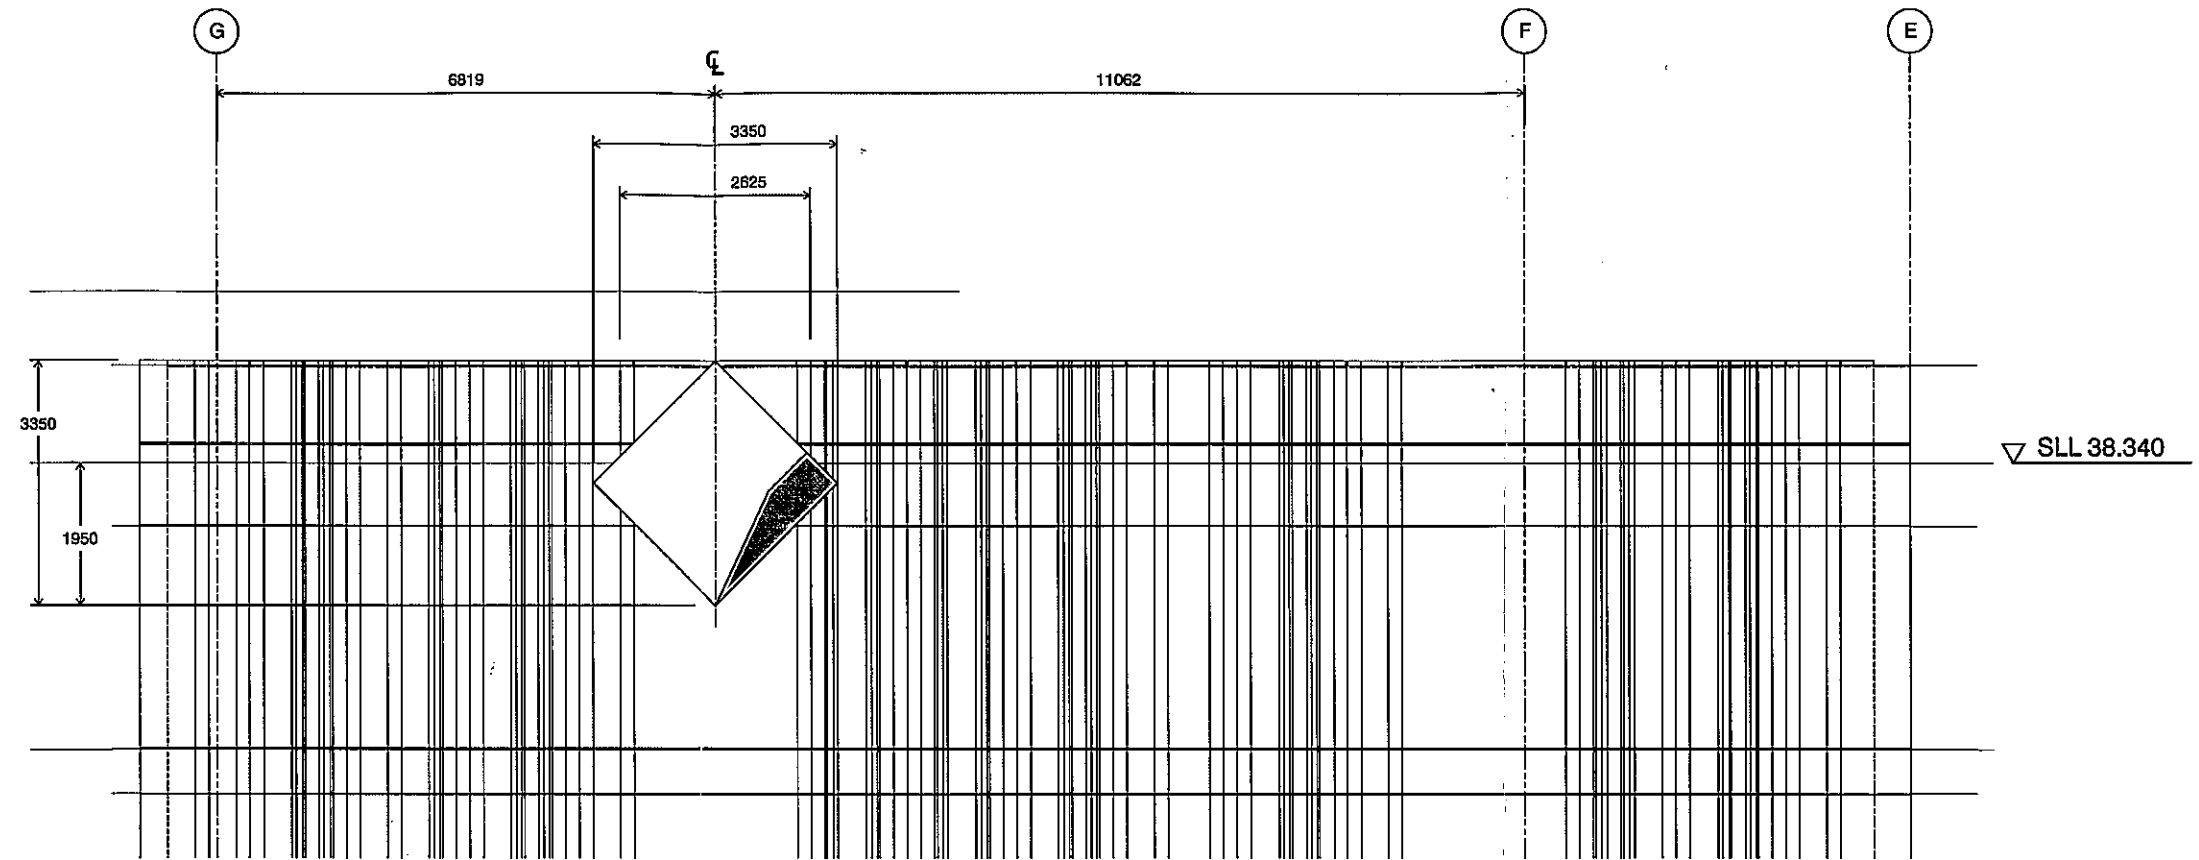

NORTH BUILDING. NORTH ELEVATION. SIGN No4

Scale: 1:100

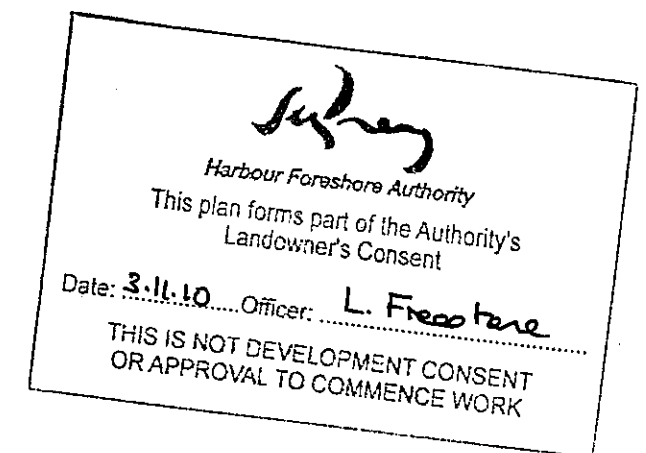

 Melbourne Level 3, 473 Bourke Street Melbourne 3000, Victoria, Australia T 03 9670 6767 F 03 9670 6769 www.diadem.com.au	FOR TENDER		CLIENT / PROJECT BOVIS LAND LEASE DARLING WALK STAGE 2, SKY SIGNS		DRAWING TITLE SIGN TYPE: SIGN 4. 3350(H) VERSION GENERAL ARRANGEMENT	
	CLIENT APPROVAL	DESIGNER / CHECKED EV DC	PROJECT NUMBER BLLNSW 10399	SCALE SHOWN @ A3	ISSUE / DATE 4 22.02.10	SHEET / DRAWING No 00 OF 00

© Copyright Diadem Pty Ltd.
Reproduction of the whole or part of this document constitutes an infringement of copyright. The information, ideas and concepts contained in this document are confidential. The recipient(s) of this document is prohibited from disclosing such information to any person without the prior written consent of Diadem.
Figured dimensions shall take precedence to scaled.

10399-AD-S4V2-01.DWG
S4V2-01