



NSW GOVERNMENT
Planning

Issued under the Environmental Planning and Assessment Act 1979

Approved Section 75W Modification Application

No. MOD 2 granted on the 17 JAN 2011

in respect to MP 09-0156

Signed A. Bonty-Wilkinson

Sheet No. 1 of 5



Subey

Harbour Foreshore Authority

This plan forms part of the Authority's
Landowner's Consent

Date: 3.11.10 Officer: L. Freeman

THIS IS NOT DEVELOPMENT OR APPROVAL TO COMMENCE

SIGN 4 - CLOSE-UP

diadem

Melbourne
Level 3, 473 Bourke Street
Melbourne 3000 Victoria Australia
T 03 9670 6767 F 03 9670 6769
www.diadem.com.au

NOT FOR CONSTRUCTION

CLIENT APPROVAL

©Copyright Diadem Pty Ltd.
Reproduction of the whole or part of this document constitutes an infringement of copyright. The information, ideas and concepts contained in this document are confidential. The recipient(s) of this document is prohibited from disclosing such information to any person without the prior written consent of Diadem. Figured dimensions shall take precedence to scaled.

REVISION

PROJECT NUMBER / PM
BLLNS 10339
TK

DRAWN / CHECKED
TN
DC

CLIENT / PROJECT

BOVIS LEND LEASE (NSW)
CBA Darling Walk Stage 2 - DA Pack

SCALE
NA @ A3

ISSUE / DATE
1
05.11.2009

DRAWING TITLE

SOUTH BUILDING
SIGN 4- CLOSE UP

SHEET / DRAWING NO
-- OF --

10339-V-SIGN-4-CLOSE-UP-01
SIGN-4-CLOSE-UP



NSW GOVERNMENT
Planning

Issued under the **Environmental Planning and Assessment Act 1979**

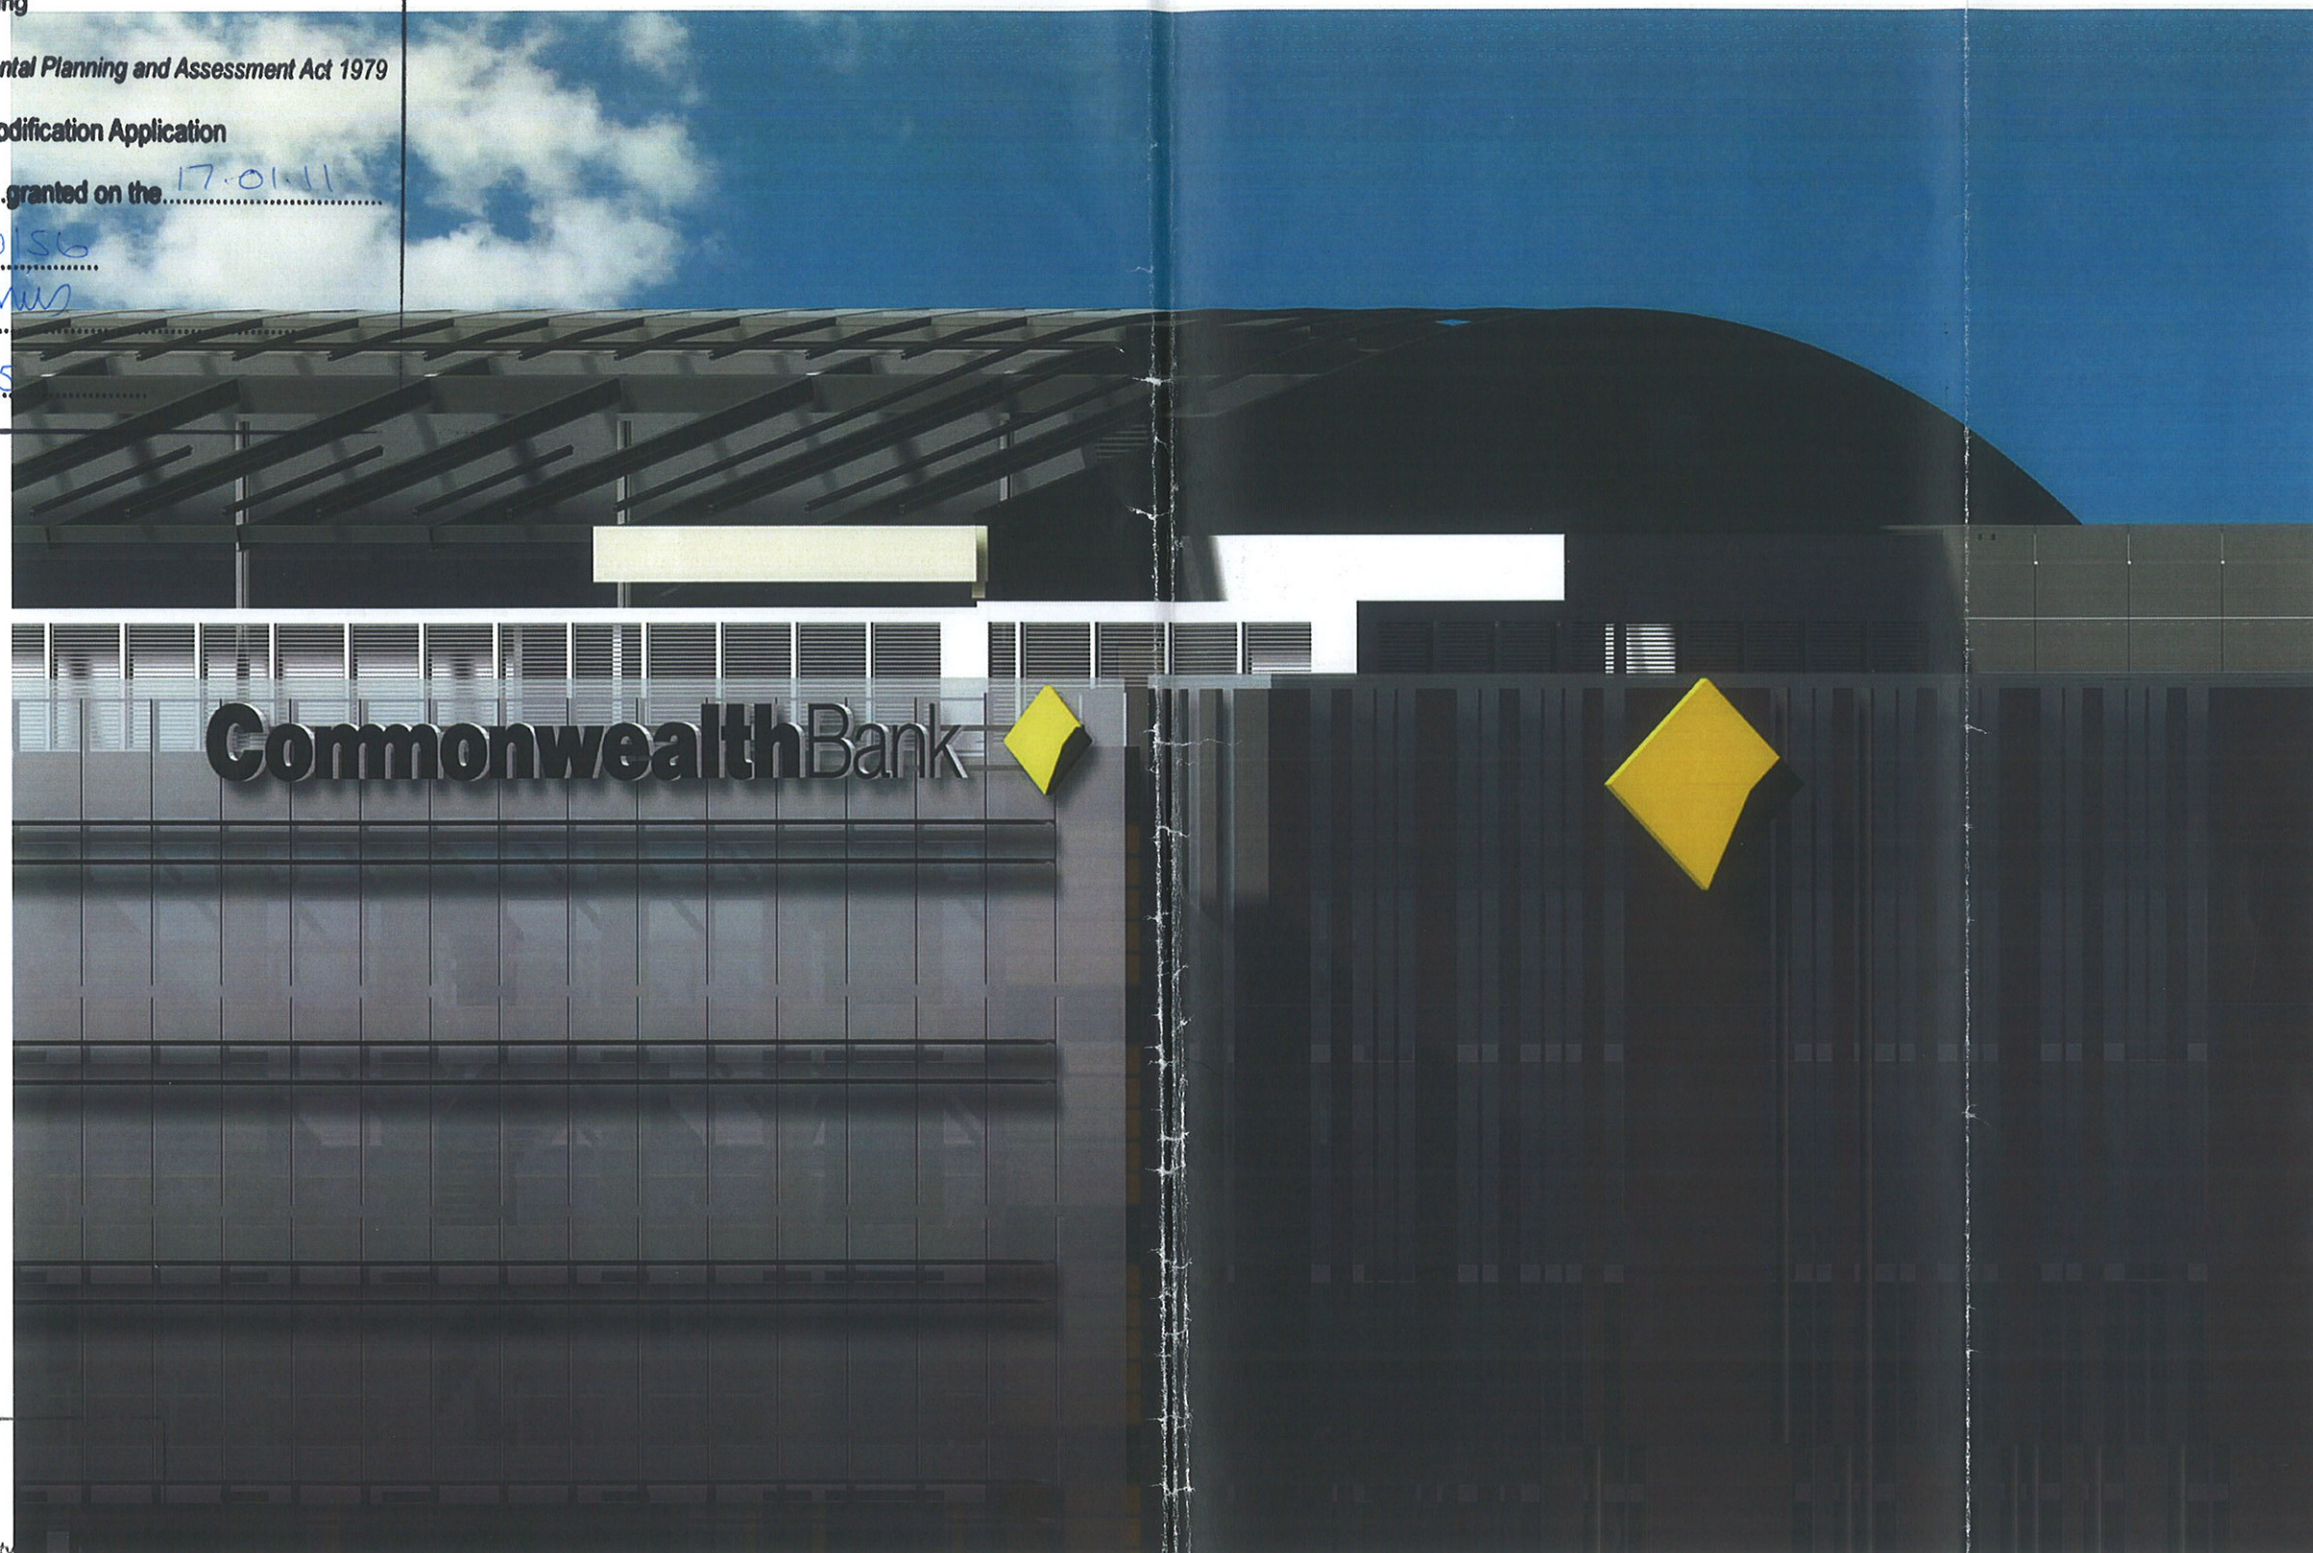
Approved **Section 75W** Modification Application

No. 2 granted on the 17.01.11

in respect to **MP** 09-0156

Signed [Signature]

Sheet No. 2 of 5



Harbour Foreshore Authority

This plan forms part of the Authority's
Landowner's Consent **SIGN 4 - ORTHOGRAPHIC VIEW**

Date: 2.11.10 Officer: L. Freeborne

THIS IS NOT DEVELOPMENT CONSENT
OR APPROVAL TO COMMENCE WORK

diadem

Melbourne
Level 3, 473 Bourke Street
Melbourne 3000 Victoria Australia
T 03 9670 6767 F 03 9670 6769
www.diadem.com.au

NOT FOR CONSTRUCTION

CLIENT APPROVAL

©Copyright Diadem Pty Ltd.
Reproductions of this whole or part of this document constitutes an infringement
of copyright. The information, ideas and concepts contained in this document are
confidential. The recipient(s) of this document is prohibited from disclosing such
information to any person without the prior written consent of Diadem.
Figured dimensions shall take precedence to scaled.

REVISION
- -

PROJECT NUMBER / PM
BLNS 10339
TK

DRAWN / CHECKED
TN
DC

CLIENT / PROJECT

BOVIS LEND LEASE (NSW)
CBA Darling Walk Stage 2 - DA Pack

SCALE
NA @ A3

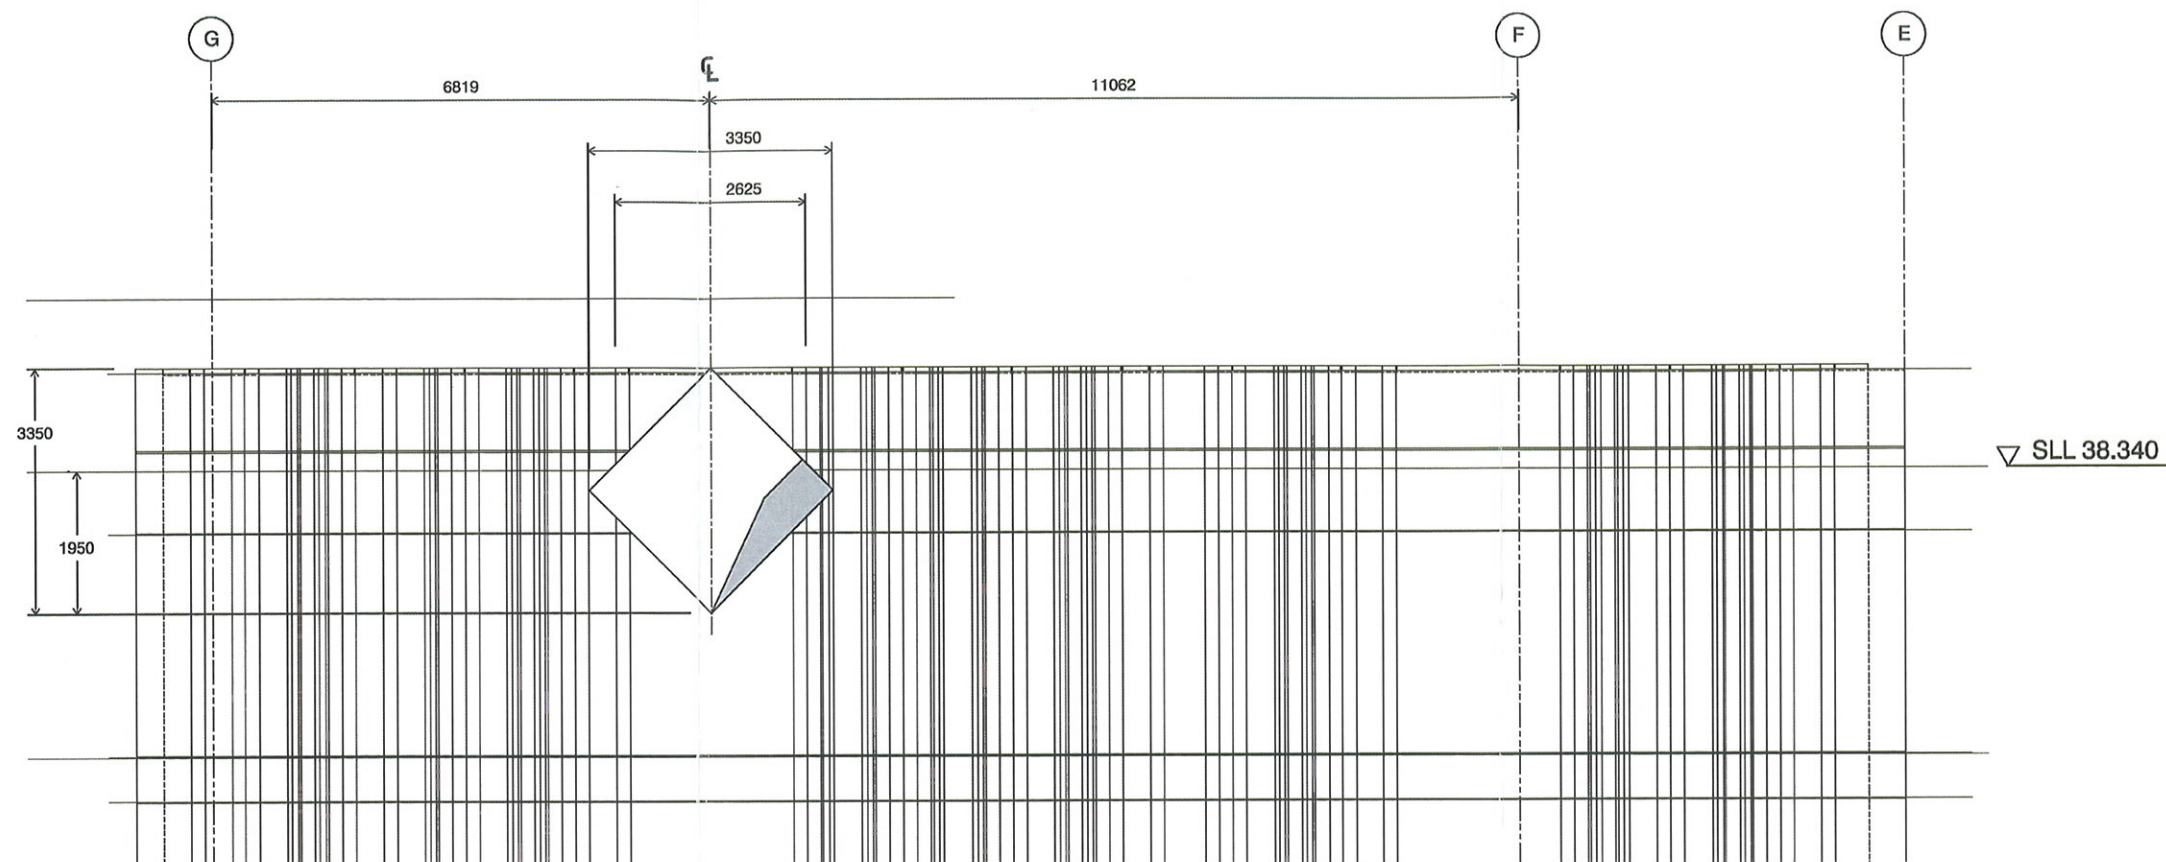
ISSUE / DATE
1
05.11.2009

DRAWING TITLE

SOUTH BUILDING
SIGN 4- ORTHOGRAPHIC VIEW

SHEET / DRAWING NO
-- OF --

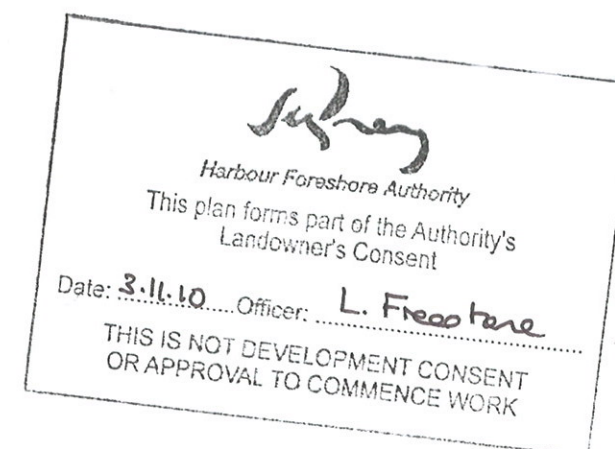
10339-V-SIGN-4-ORTHO-UP-01
SIGN-4-ORTHO-UP

CBA DARLING WALK: SIGN 4. 3350(H) VERSIONILLUMINATED
GENERAL ARRANGEMENT**NORTH BUILDING - NORTH FACING SIGN****ALUMINIUM FABRICATED INTERNALLY ILLUMINATED FLEXFACE
LOGO WITH HALO ILLUMINATION**
HEIGHT: 4500mm**FLEXFACE VINYL**
SPEC: SUBJECT TO PROTOTYPING
LOGO FACE (YELLOW): TRANSLUCENT YELLOW VINYL
LOGO FACE (BLACK): BLACK BLOCKOUT VINYL**LOGO RETURNS-**
FINISH: 2 PACK PAINT
COLOURS: PMS 123C YELLOW & BLACK**INTERNAL LED ILLUMINATION-**
SPEC. TRIDONIC CHAIN P516-SR
HALO ILLUMINATION-SUBJECT TO PROTOTYPING
SPEC. TRIDONIC TALEXX LE1000 6P130 DL90**SIGN SUPPORT FRAME**
SPEC. 75x75x3 DURAGAL SHS
FIXING: BOLTED TO BUILDING STRUCTURAL MEMBERS
FINISH: 2 PACK PAINT
COLOUR: SILVERNSW GOVERNMENT
Planning**NORTH BUILDING. NORTH ELEVATION. SIGN No4**

Scale: 1:100

Issued under the Environmental Planning and Assessment Act 1979

Approved Section 75W Modification Application

No. 2 granted on the 17.01.2011in respect to MP 09-0156Signed [Signature]Sheet No. 3 of 5

diadem

Melbourne
Level 3, 473 Bourke Street
Melbourne 3000, Victoria, Australia
T 03 9670 6767 F 03 9670 6769
www.diadem.com.au**FOR TENDER**

CLIENT APPROVAL

© Copyright Diadem Pty Ltd.
Reproduction of the whole or part of this document constitutes an infringement of copyright. The information, ideas and concepts contained in this document are confidential. The recipient(s) of this document is prohibited from disclosing such information to any person without the prior written consent of Diadem.
Figured dimensions shall take precedence to scaled.

REVISION		CLIENT / PROJECT		DRAWING TITLE	
		BOVIS LAND LEASE DARLING WALK STAGE 2. SKY SIGNS		SIGN TYPE: SIGN 4. 3350(H) VERSION GENERAL ARRANGEMENT	
PROJECT NUMBER	DESIGNER / CHECKED	SCALE	ISSUE / DATE	SHEET / DRAWING No	10339-AD-S4V2-01.DWG
BLNSW 10399	EV DC	SHOWN @ A3	4 22.02.10	00 OF 00	S4V2-01