


West Elevation - West Building

Bast Elevation - West Building

1:125

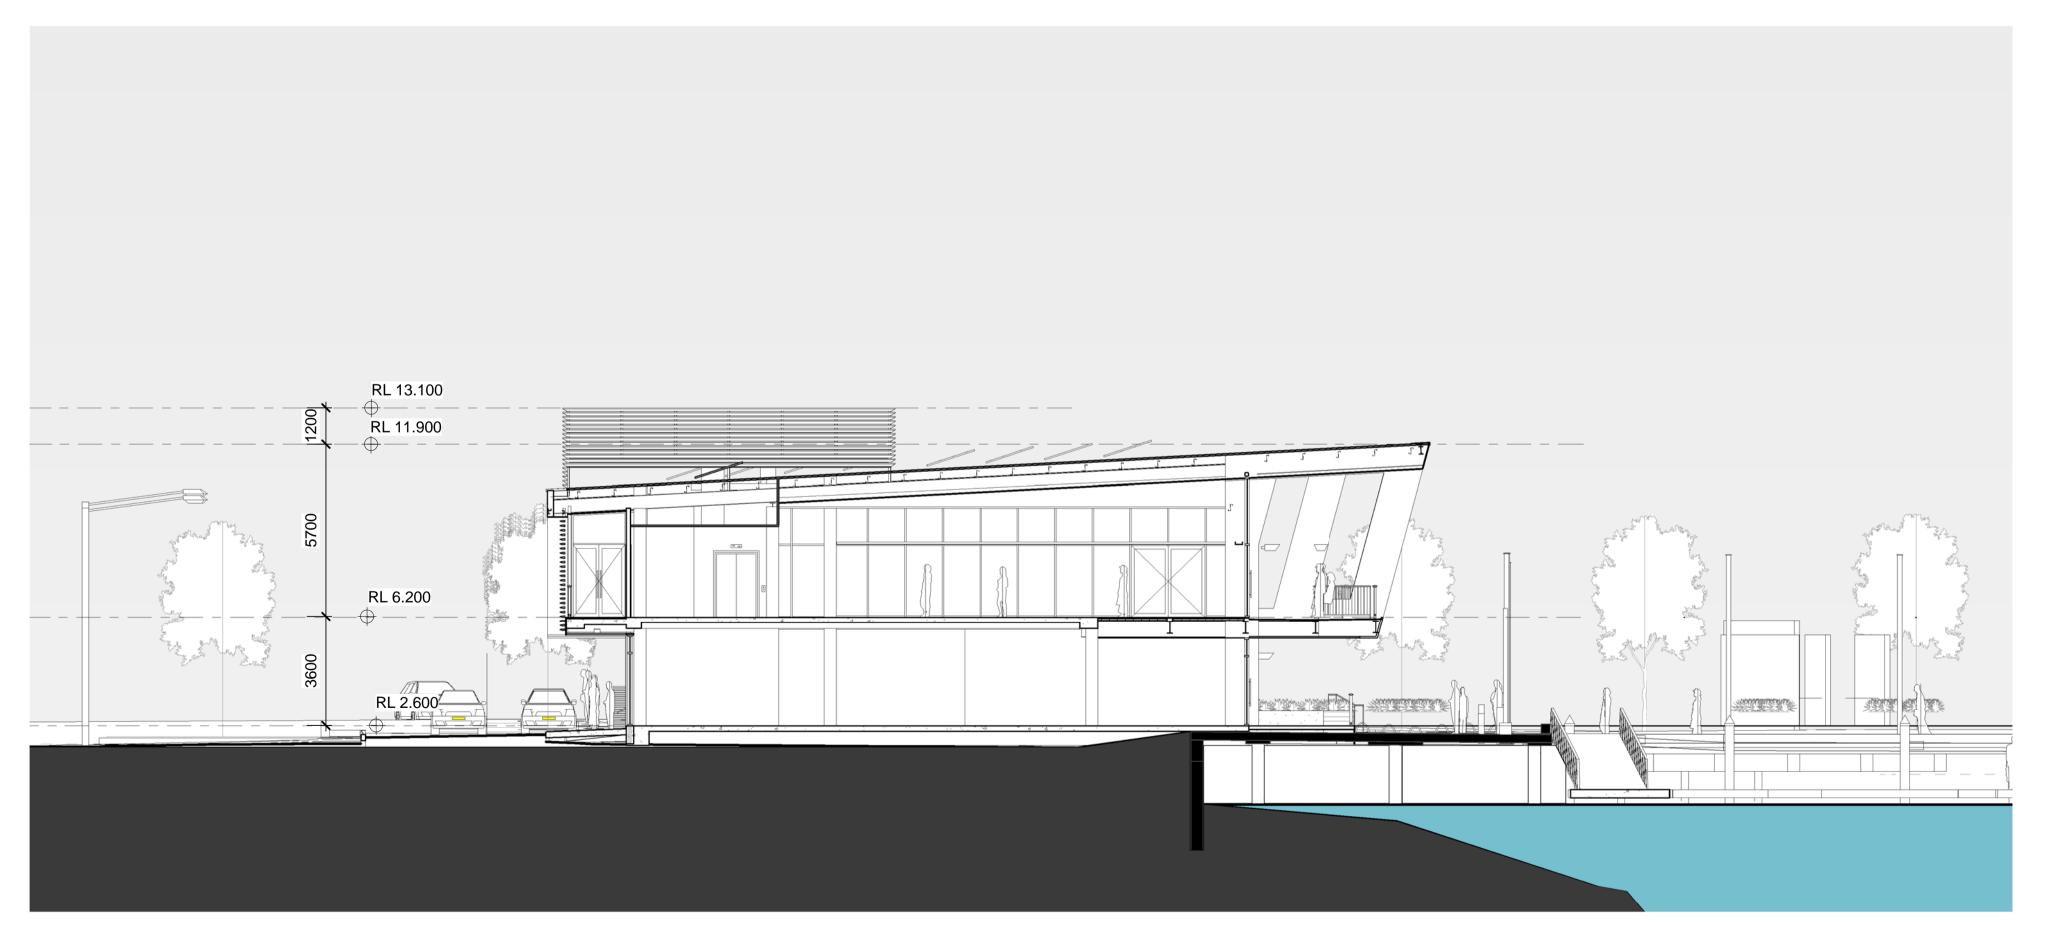


Cross Section - West Building
1: 125

Telephone +61 2 9957 3988



ARCHITECT Scott Carver Pty Ltd Level 8, 71 Macquarie Street Sydney NSW 2000 Australia



 

Drawing No: Issue: