



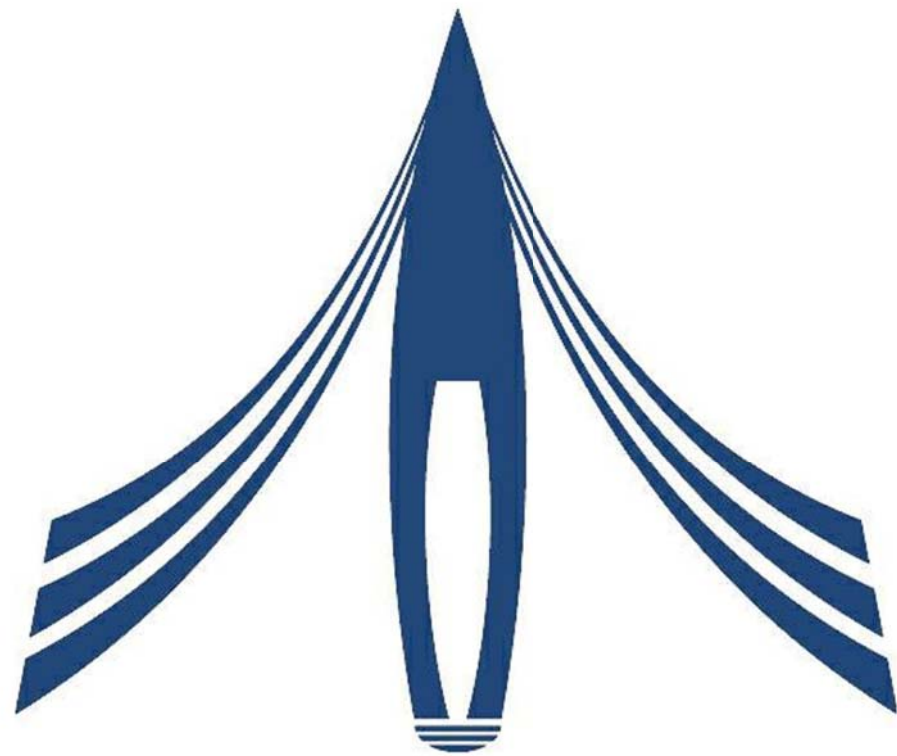

SYDNEY SUPERYACHT MARINA

ROZELLE BAY, NSW

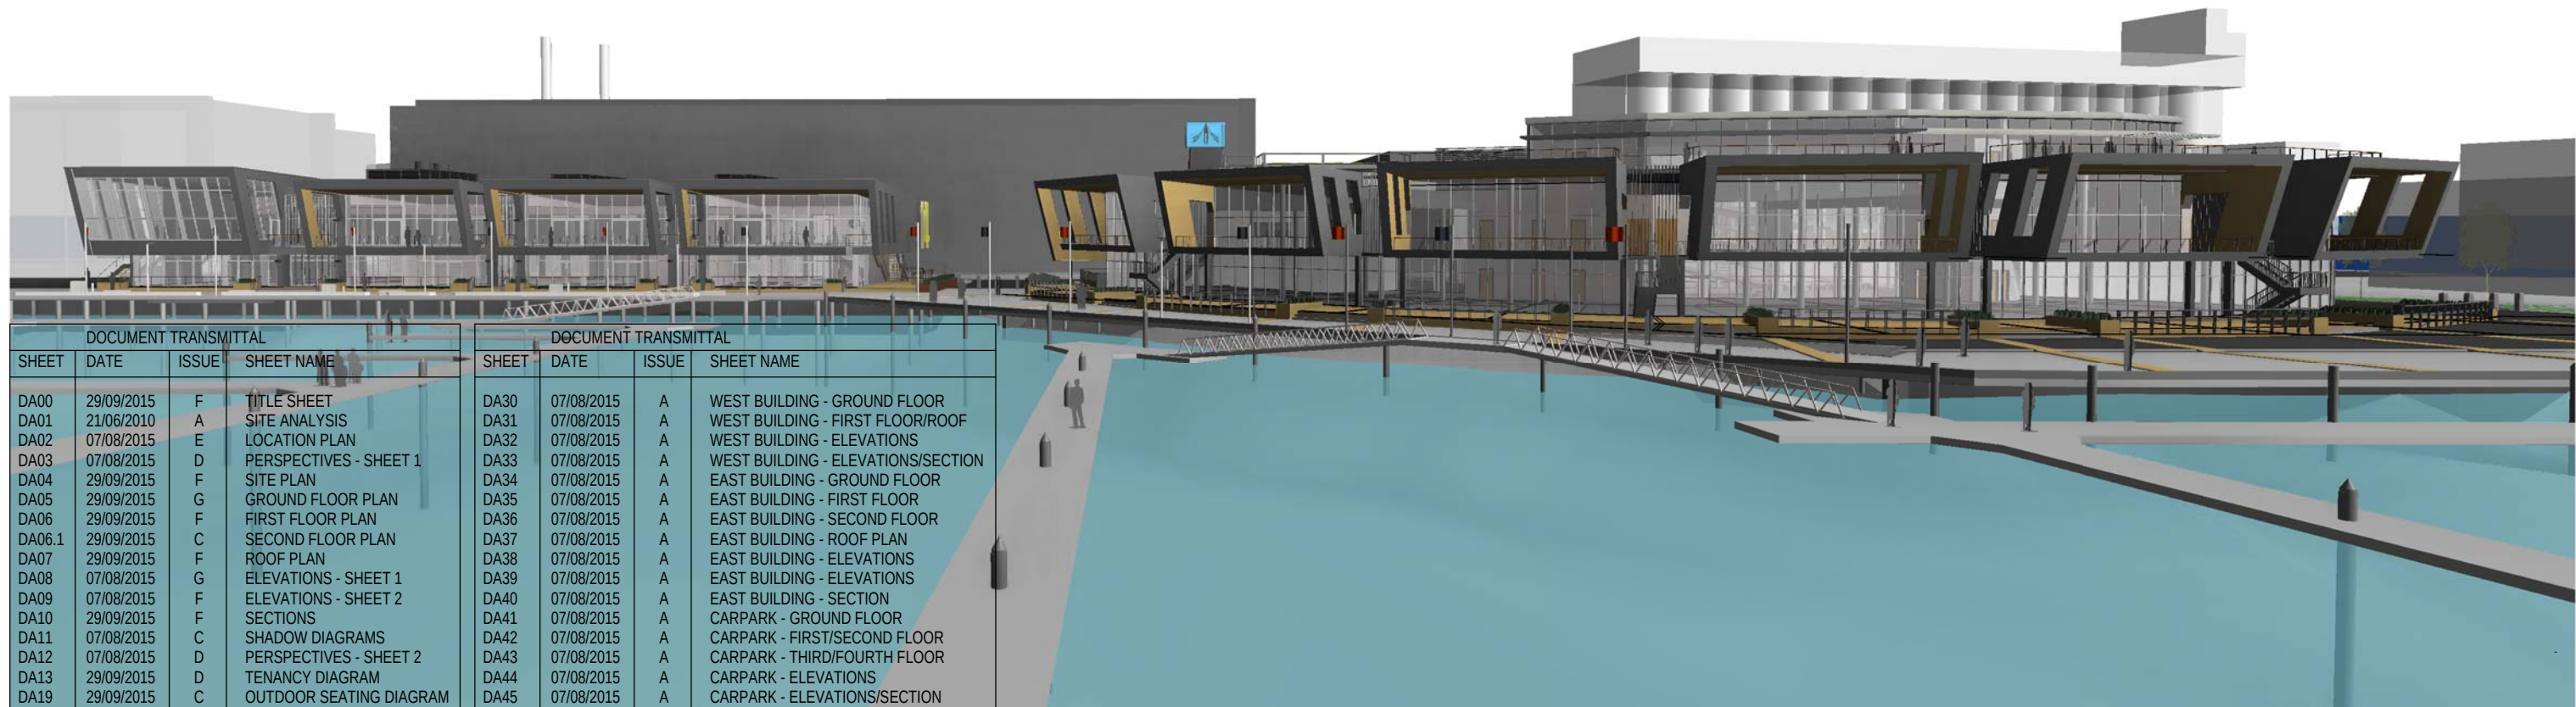

DOCUMENT TRANSMITTAL				DOCUMENT TRANSMITTAL			
SHEET	DATE	ISSUE	SHEET NAME	SHEET	DATE	ISSUE	SHEET NAME
DA00	29/09/2015	F	TITLE SHEET	DA30	07/08/2015	A	WEST BUILDING - GROUND FLOOR
DA01	21/06/2010	A	SITE ANALYSIS	DA31	07/08/2015	A	WEST BUILDING - FIRST FLOOR/ROOF
DA02	07/08/2015	E	LOCATION PLAN	DA32	07/08/2015	A	WEST BUILDING - ELEVATIONS
DA03	07/08/2015	D	PERSPECTIVES - SHEET 1	DA33	07/08/2015	A	WEST BUILDING - ELEVATIONS/SECTION
DA04	29/09/2015	F	SITE PLAN	DA34	07/08/2015	A	EAST BUILDING - GROUND FLOOR
DA05	29/09/2015	G	GROUND FLOOR PLAN	DA35	07/08/2015	A	EAST BUILDING - FIRST FLOOR
DA06	29/09/2015	F	FIRST FLOOR PLAN	DA36	07/08/2015	A	EAST BUILDING - SECOND FLOOR
DA06.1	29/09/2015	C	SECOND FLOOR PLAN	DA37	07/08/2015	A	EAST BUILDING - ROOF PLAN
DA07	29/09/2015	F	ROOF PLAN	DA38	07/08/2015	A	EAST BUILDING - ELEVATIONS
DA08	07/08/2015	G	ELEVATIONS - SHEET 1	DA39	07/08/2015	A	EAST BUILDING - ELEVATIONS
DA09	07/08/2015	F	ELEVATIONS - SHEET 2	DA40	07/08/2015	A	EAST BUILDING - SECTION
DA10	29/09/2015	F	SECTIONS	DA41	07/08/2015	A	CARPARK - GROUND FLOOR
DA11	07/08/2015	C	SHADOW DIAGRAMS	DA42	07/08/2015	A	CARPARK - FIRST/SECOND FLOOR
DA12	07/08/2015	D	PERSPECTIVES - SHEET 2	DA43	07/08/2015	A	CARPARK - THIRD/FOURTH FLOOR
DA13	29/09/2015	D	TENANCY DIAGRAM	DA44	07/08/2015	A	CARPARK - ELEVATIONS
DA19	29/09/2015	C	OUTDOOR SEATING DIAGRAM	DA45	07/08/2015	A	CARPARK - ELEVATIONS/SECTION



ARCHITECT
Scott Carver Pty Ltd
Level 8, 71 Macquarie Street
Sydney NSW 2000 Australia
Telephone +61 2 9957 3988
hello@scottcarver.com.au
www.scottcarver.com.au



SYDNEY SUPERYACHT
MARINA PTY. LTD.

FOR APPROVAL

Project No: 20090002
Nominated Architect: Approver



Scale @ A1
0 1 5 10 25m
Drawn by Author

Date Printed:
29.09.2015

Drawing Title:
TITLE SHEET

Drawing No: DA00
Issue: F

29/09/2015 12:07:46 PM