



LEGEND

- A Marine Use
- B Yacht Club Use
- C Ancillary Use
- D Provedore/Seafood Use

Status:	FOR APPROVAL		
Non. Architect	JOHN FERRES 4855		
File:			
Print Date:	9/04/2014 9:54:20 AM		
Rev.	Description	Date	
A	FOR APPROVAL	03/04/2014	

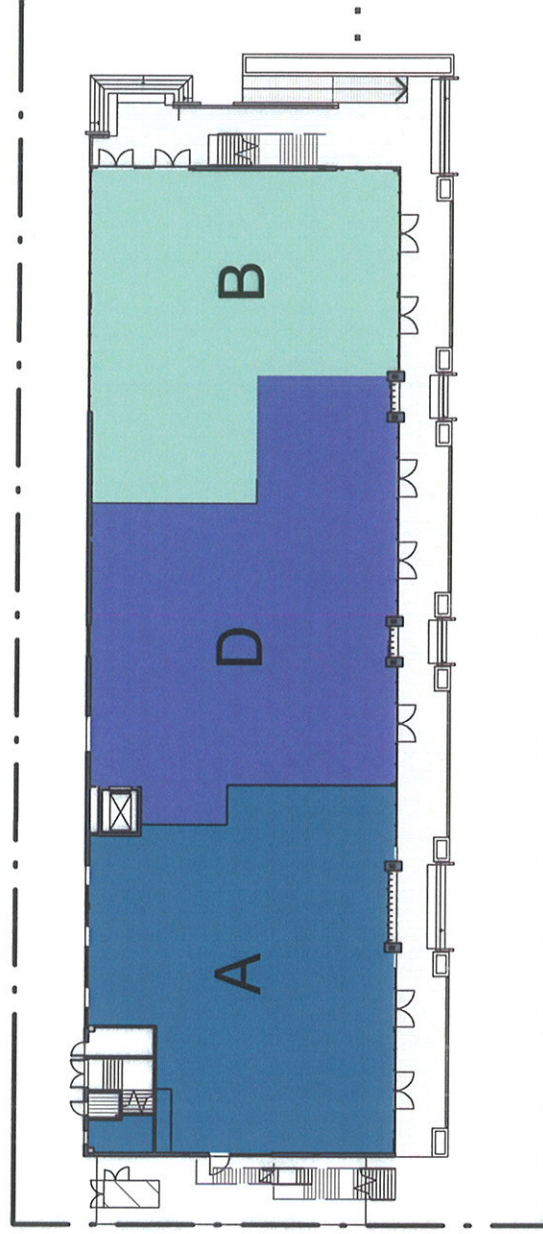

WEST BUILDING GROUND FLOOR PROPOSED USE

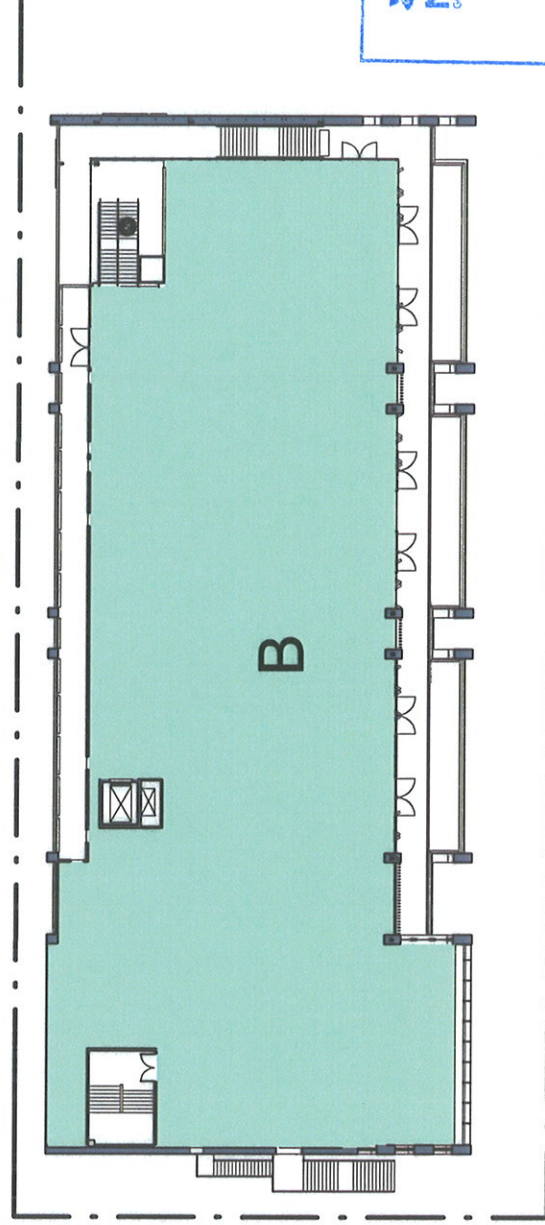

WEST BUILDING FIRST FLOOR PROPOSED USE

Transport
Roads & Maritime
Services

10 JUL 2014

This is the plan referred to in the
Letter Dated Above

Scott Carver Pty Ltd
Level 8, 71 Macquarie Street
Sydney NSW 2000 Australia

Telephone +61 2 9557 3986
hello@scottcarver.com.au
www.scottcarver.com.au

Project
SYDNEY SUPERYACHT
MARINA PTY. LTD.

Scale:
As indicated @
1/20090002

WEST BUILDING
PROPOSED USE

Discipline
AD

Drawing No.
SK946


Rev.
A

Status: **FOR APPROVAL**

Nom. Architect: **JOHN FERRES 4955**

Print Date: **10/04/2014 5:53:35 PM**

Rev.	Description	Date
1	FOR CONSTRUCTION. PILE SETOUT ONLY	13/09/2013
2	FOR CONSTRUCTION. PILE SETOUT ONLY	26/11/2013
3	FOR CONSTRUCTION. PILE SETOUT ONLY	10/12/2013
4	REVISED DRIVEWAY SETOUT	03/04/2014

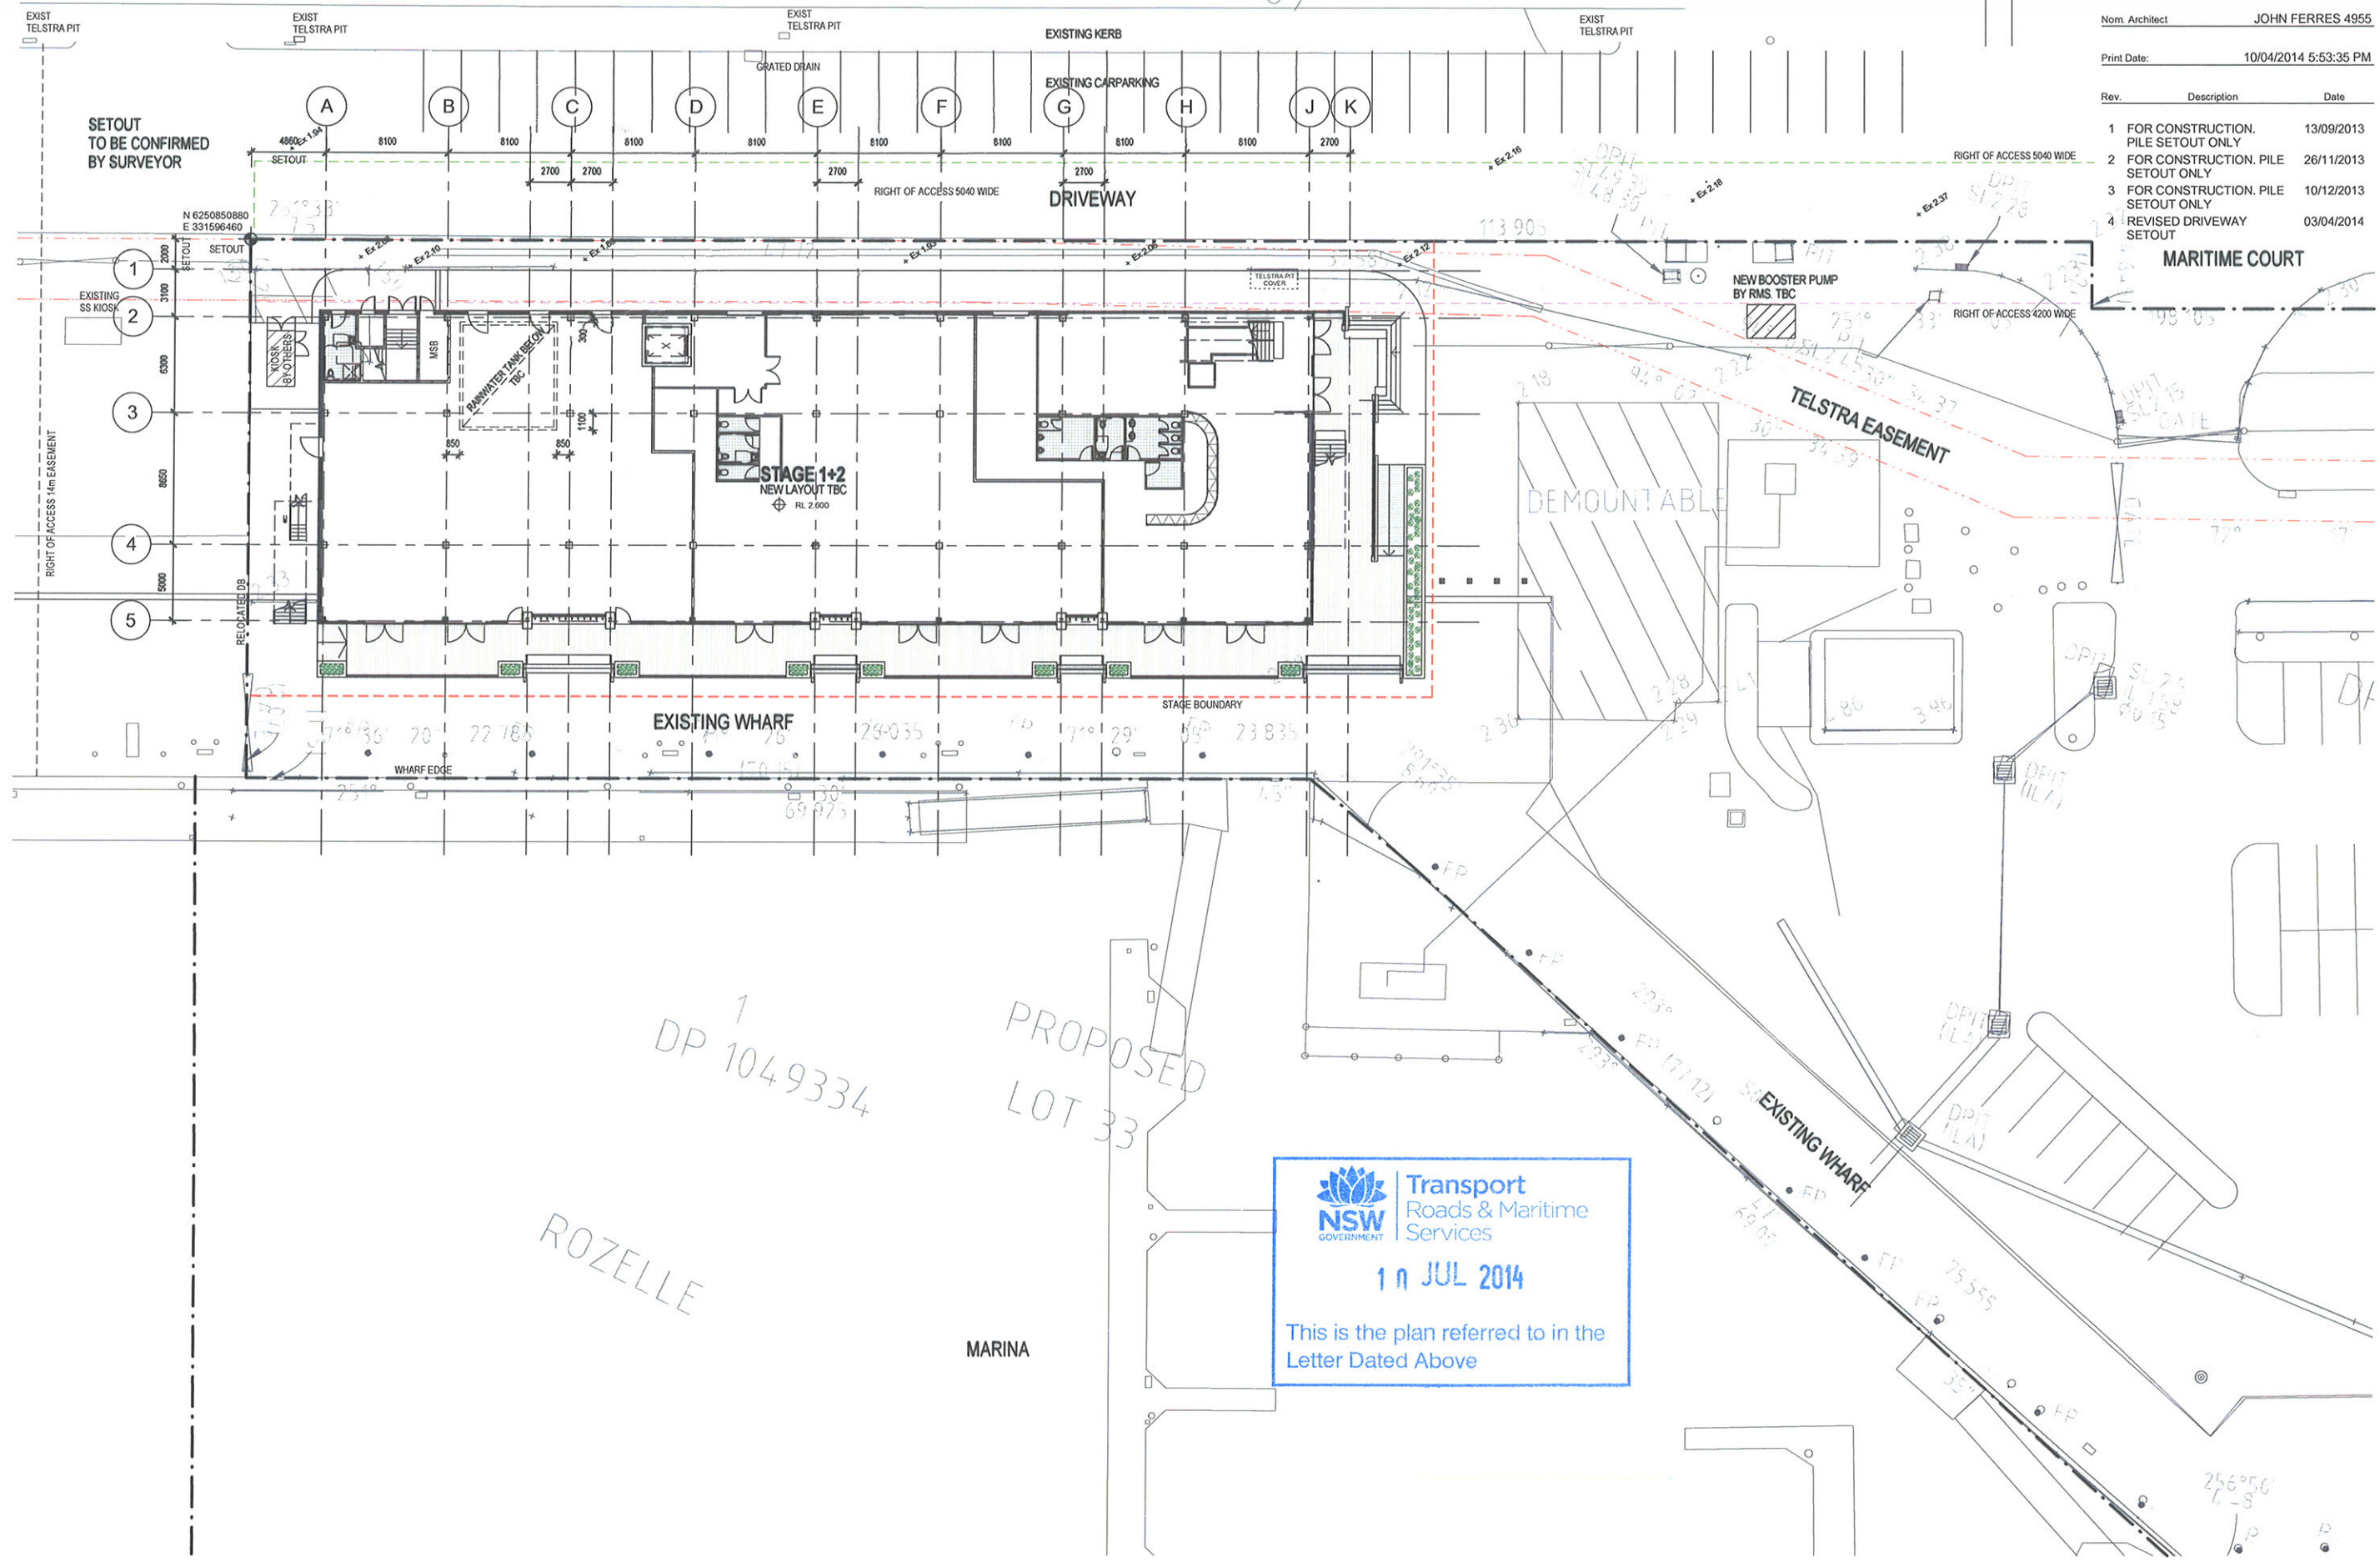

Transport
Roads & Maritime
Services
10 JUL 2014
This is the plan referred to in the
Letter Dated Above



ARCHITECT
Scott Carver Pty Ltd
Level 8, 71 Macquarie Street
Sydney NSW 2000 Australia
Telephone +61 2 9957 3988
hello@scottcarver.com.au
www.scottcarver.com.au



SYDNEY SUPERYACHT MARINA - STAGE 1
Project
Client
SYDNEY SUPERYACHT MARINA PTY. LTD.

MAIN CONTRACTOR
GANELLEN PTY. LTD.
30 Montague Street
Balmmain NSW 2041 Australia

Telephone +61 2 9555 2444
www.ganellen.com




1 : 200 @ A1



Reference No.	Discipline	Drawing No.	Rev.
20090002	AD	002	4

Site Plan

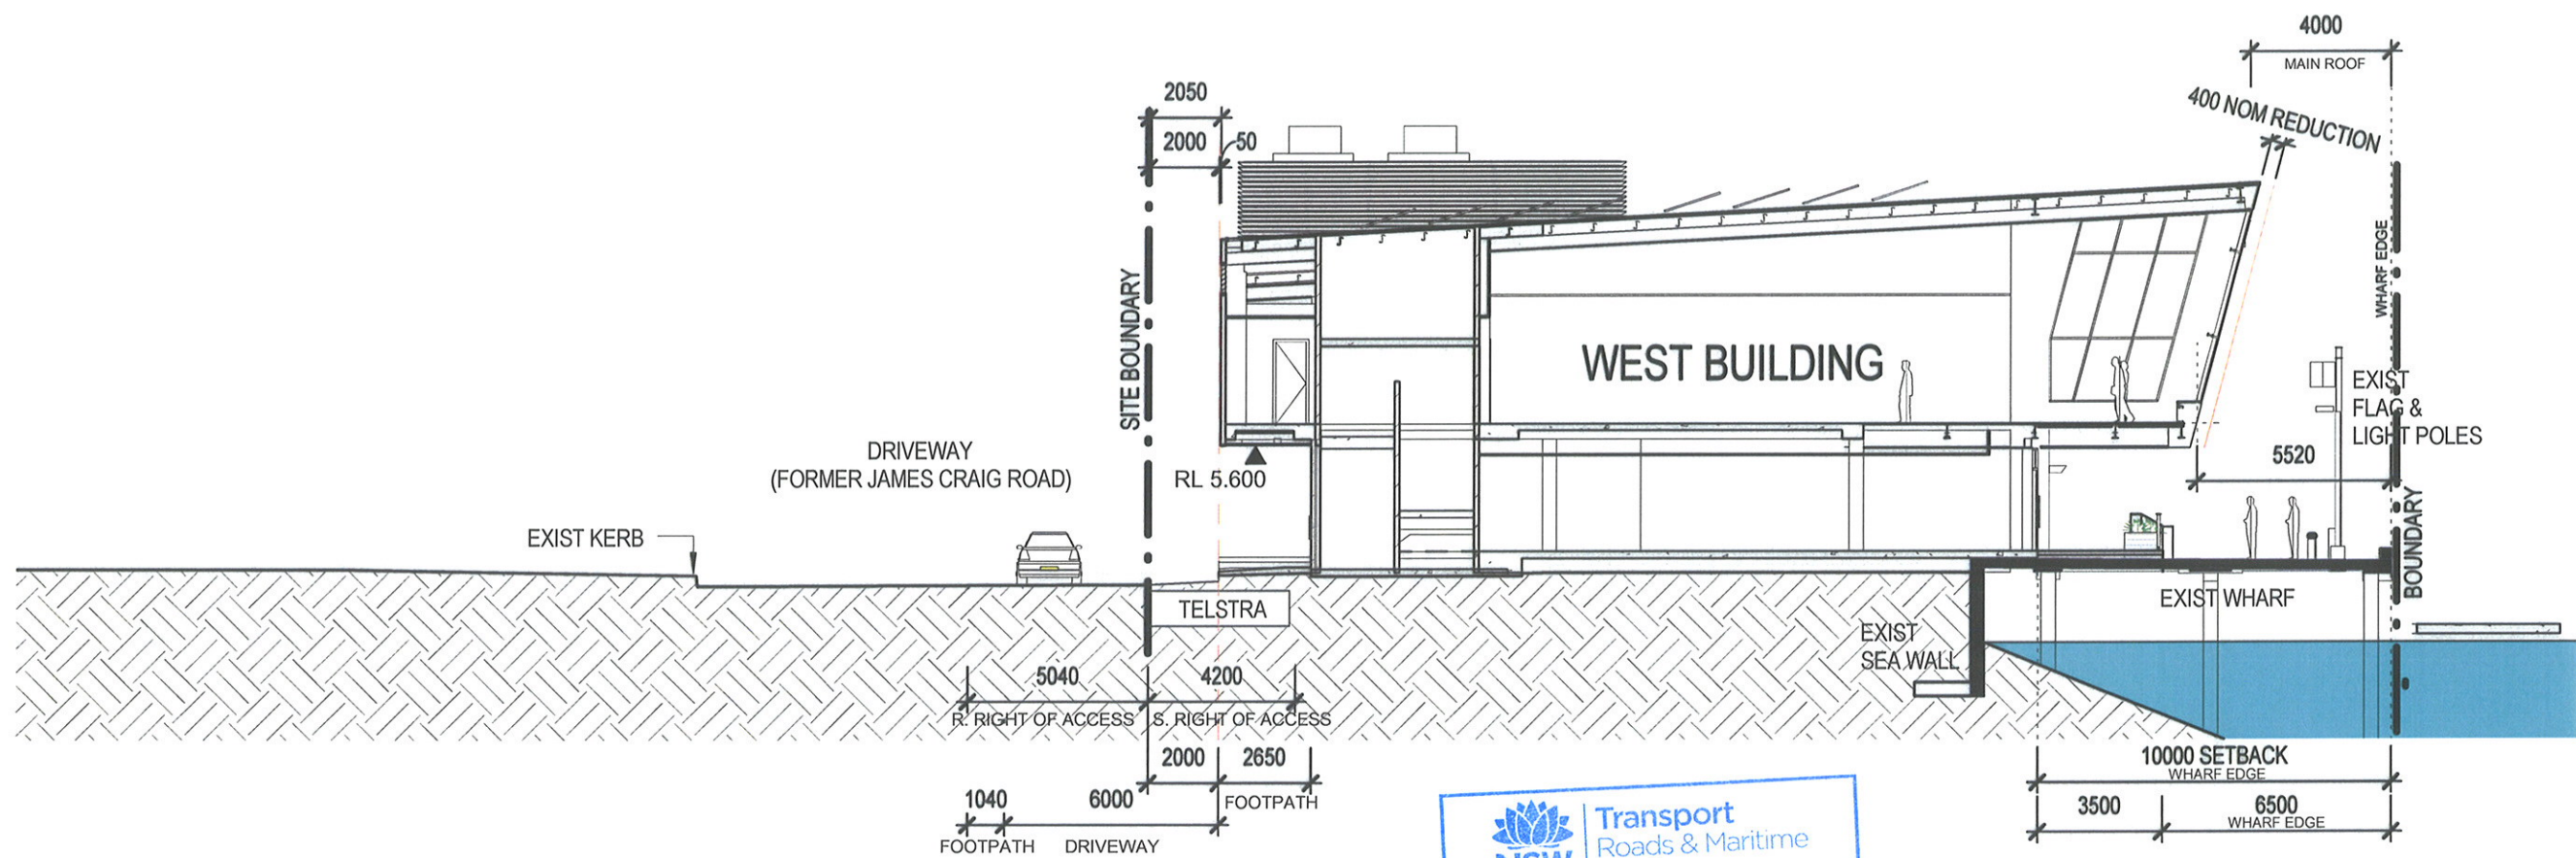


**Scott
Carver**



SYDNEY SUPERYACHT MARINA - STAGE 1
Project
Client
SYDNEY SUPERYACHT MARINA PTY. LTD.

1:200 @ A3 U.N.O.
0 5 10m

CROSS SECTION
Drawing Number: 20090002-AD- SK932 -C
9/04/2014 4:41:46 PM

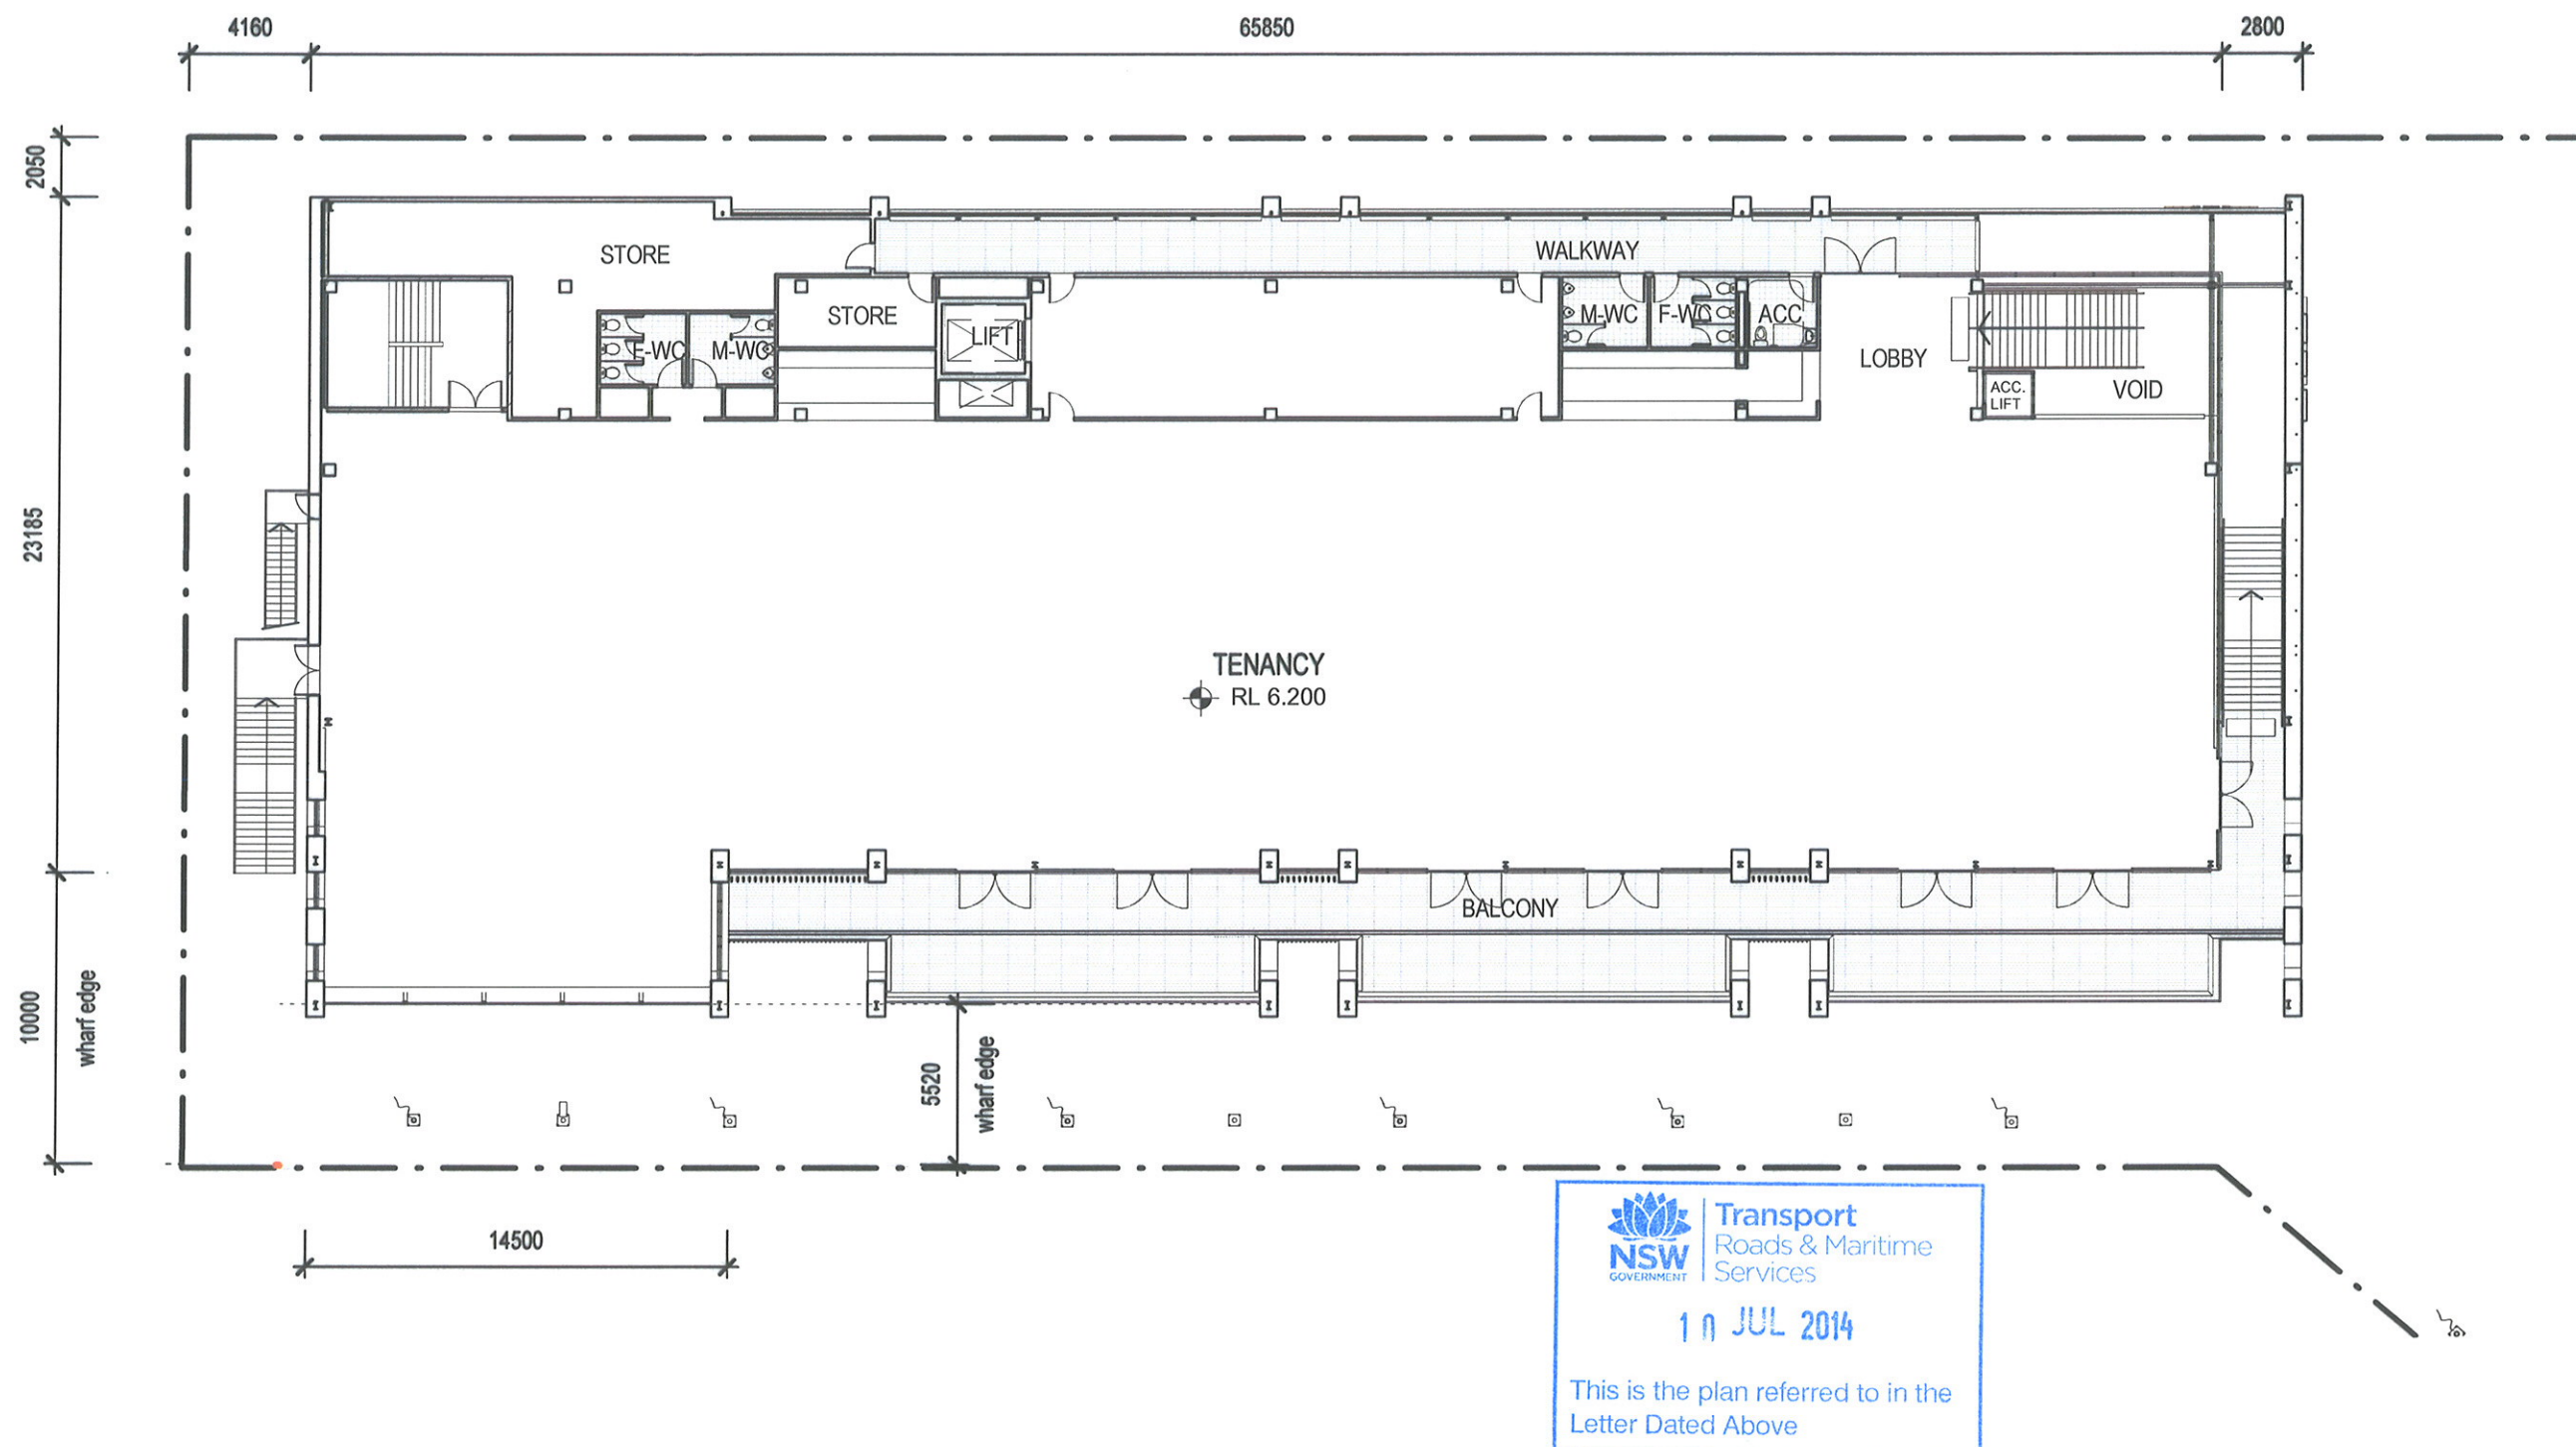

19 JUL 2014

This is the plan referred to in the
Letter Dated Above

