





Transport
 Roads & Maritime
 Services
 10 JUL 2014
 This is the plan referred to in the
 Letter Dated Above

**Scott
Carver**

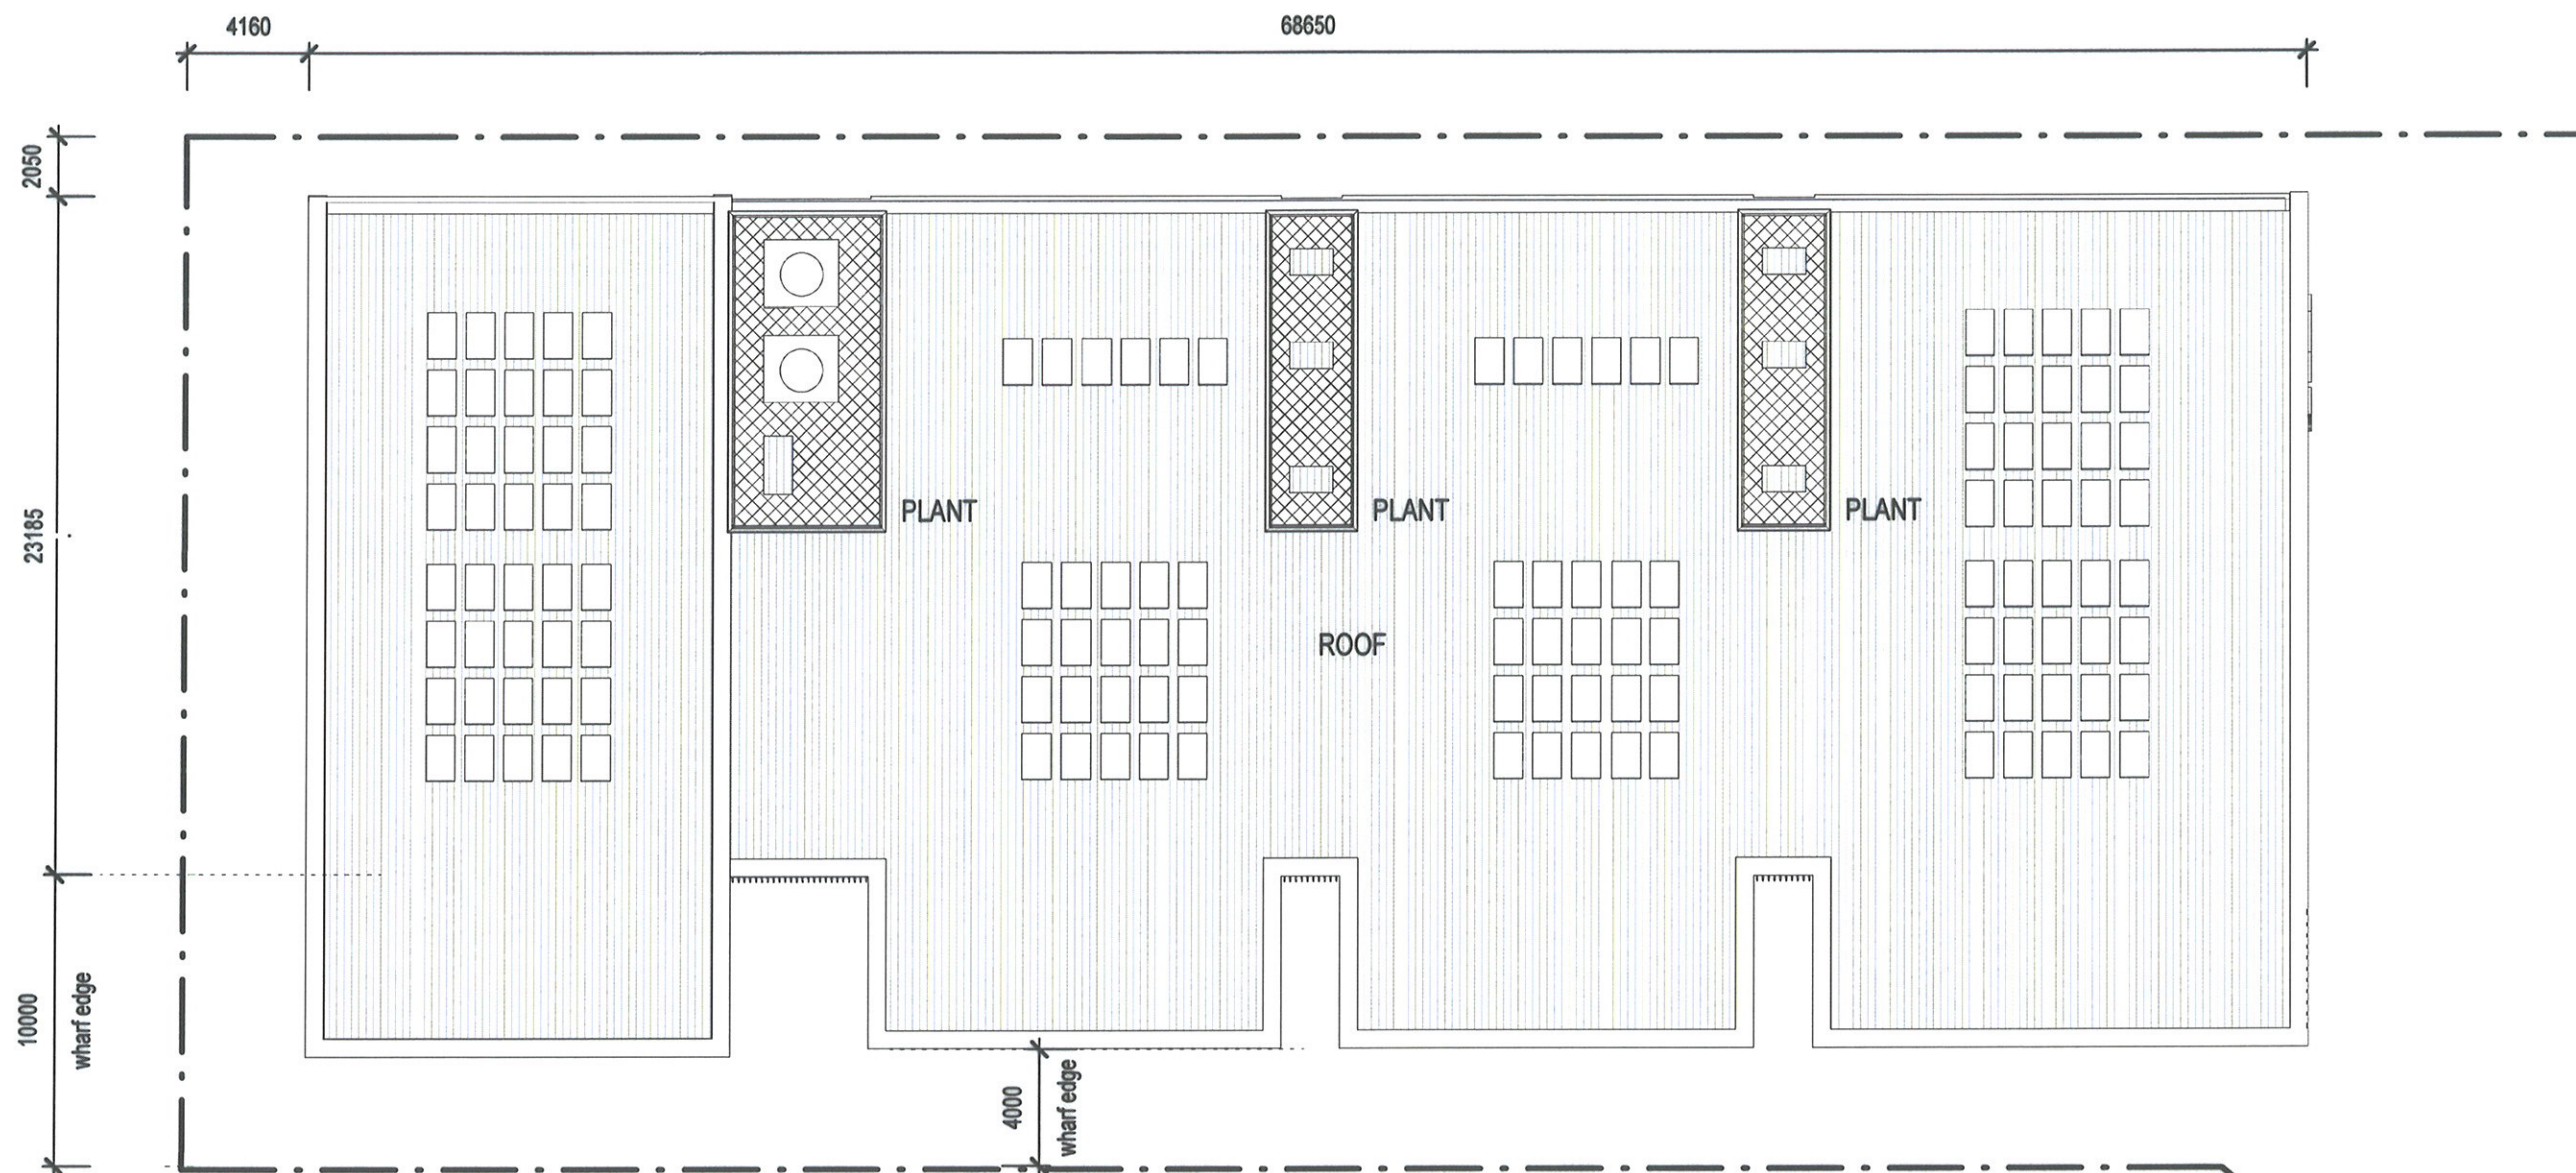


SYDNEY SUPERYACHT MARINA - STAGE 1
 Project
 Client
 SYDNEY SUPERYACHT MARINA PTY. LTD.



1:250 @ A3 U.N.O.
 0 5 10

ROOF LEVEL - WEST
 Drawing Number: 20090002-AD- SK944 -B
 10/04/2014 10:20:24 AM

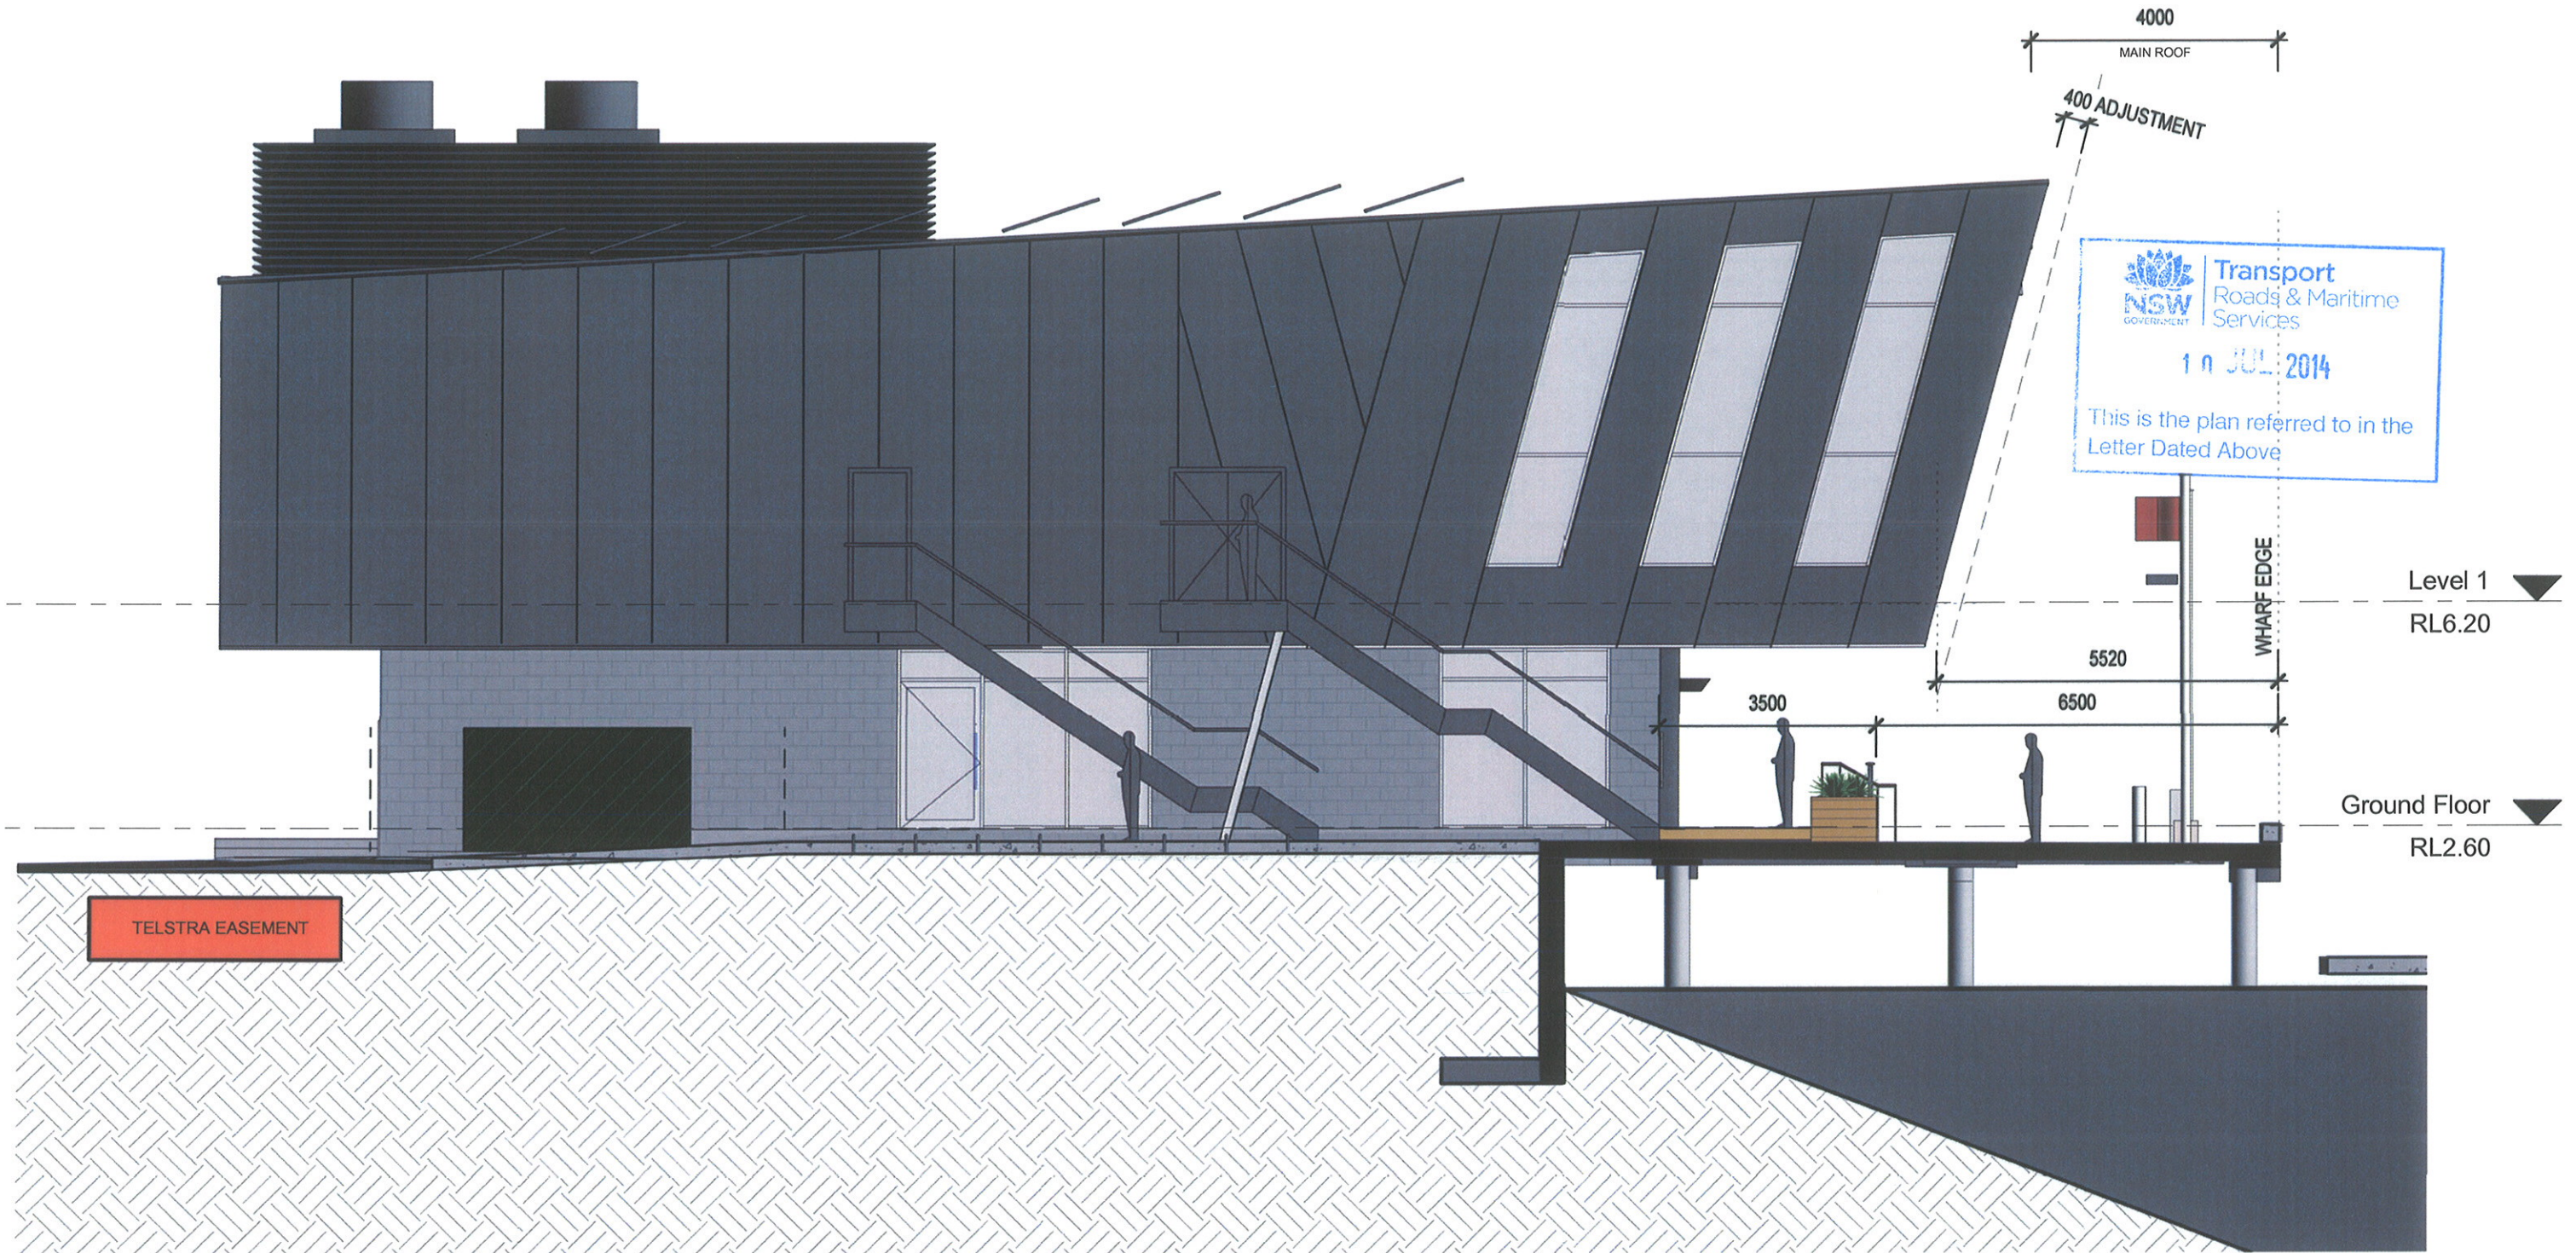

**Scott
Carver**



SYDNEY SUPERYACHT MARINA - STAGE 1
Project
Client
SYDNEY SUPERYACHT MARINA PTY. LTD.



1:100 @ A3 U.N.O.
0 1 2 3 4 5m

WEST ELEVATION
Drawing Number: 20090002-AD- SK945 -B
10/04/2014 5:42:19 PM