


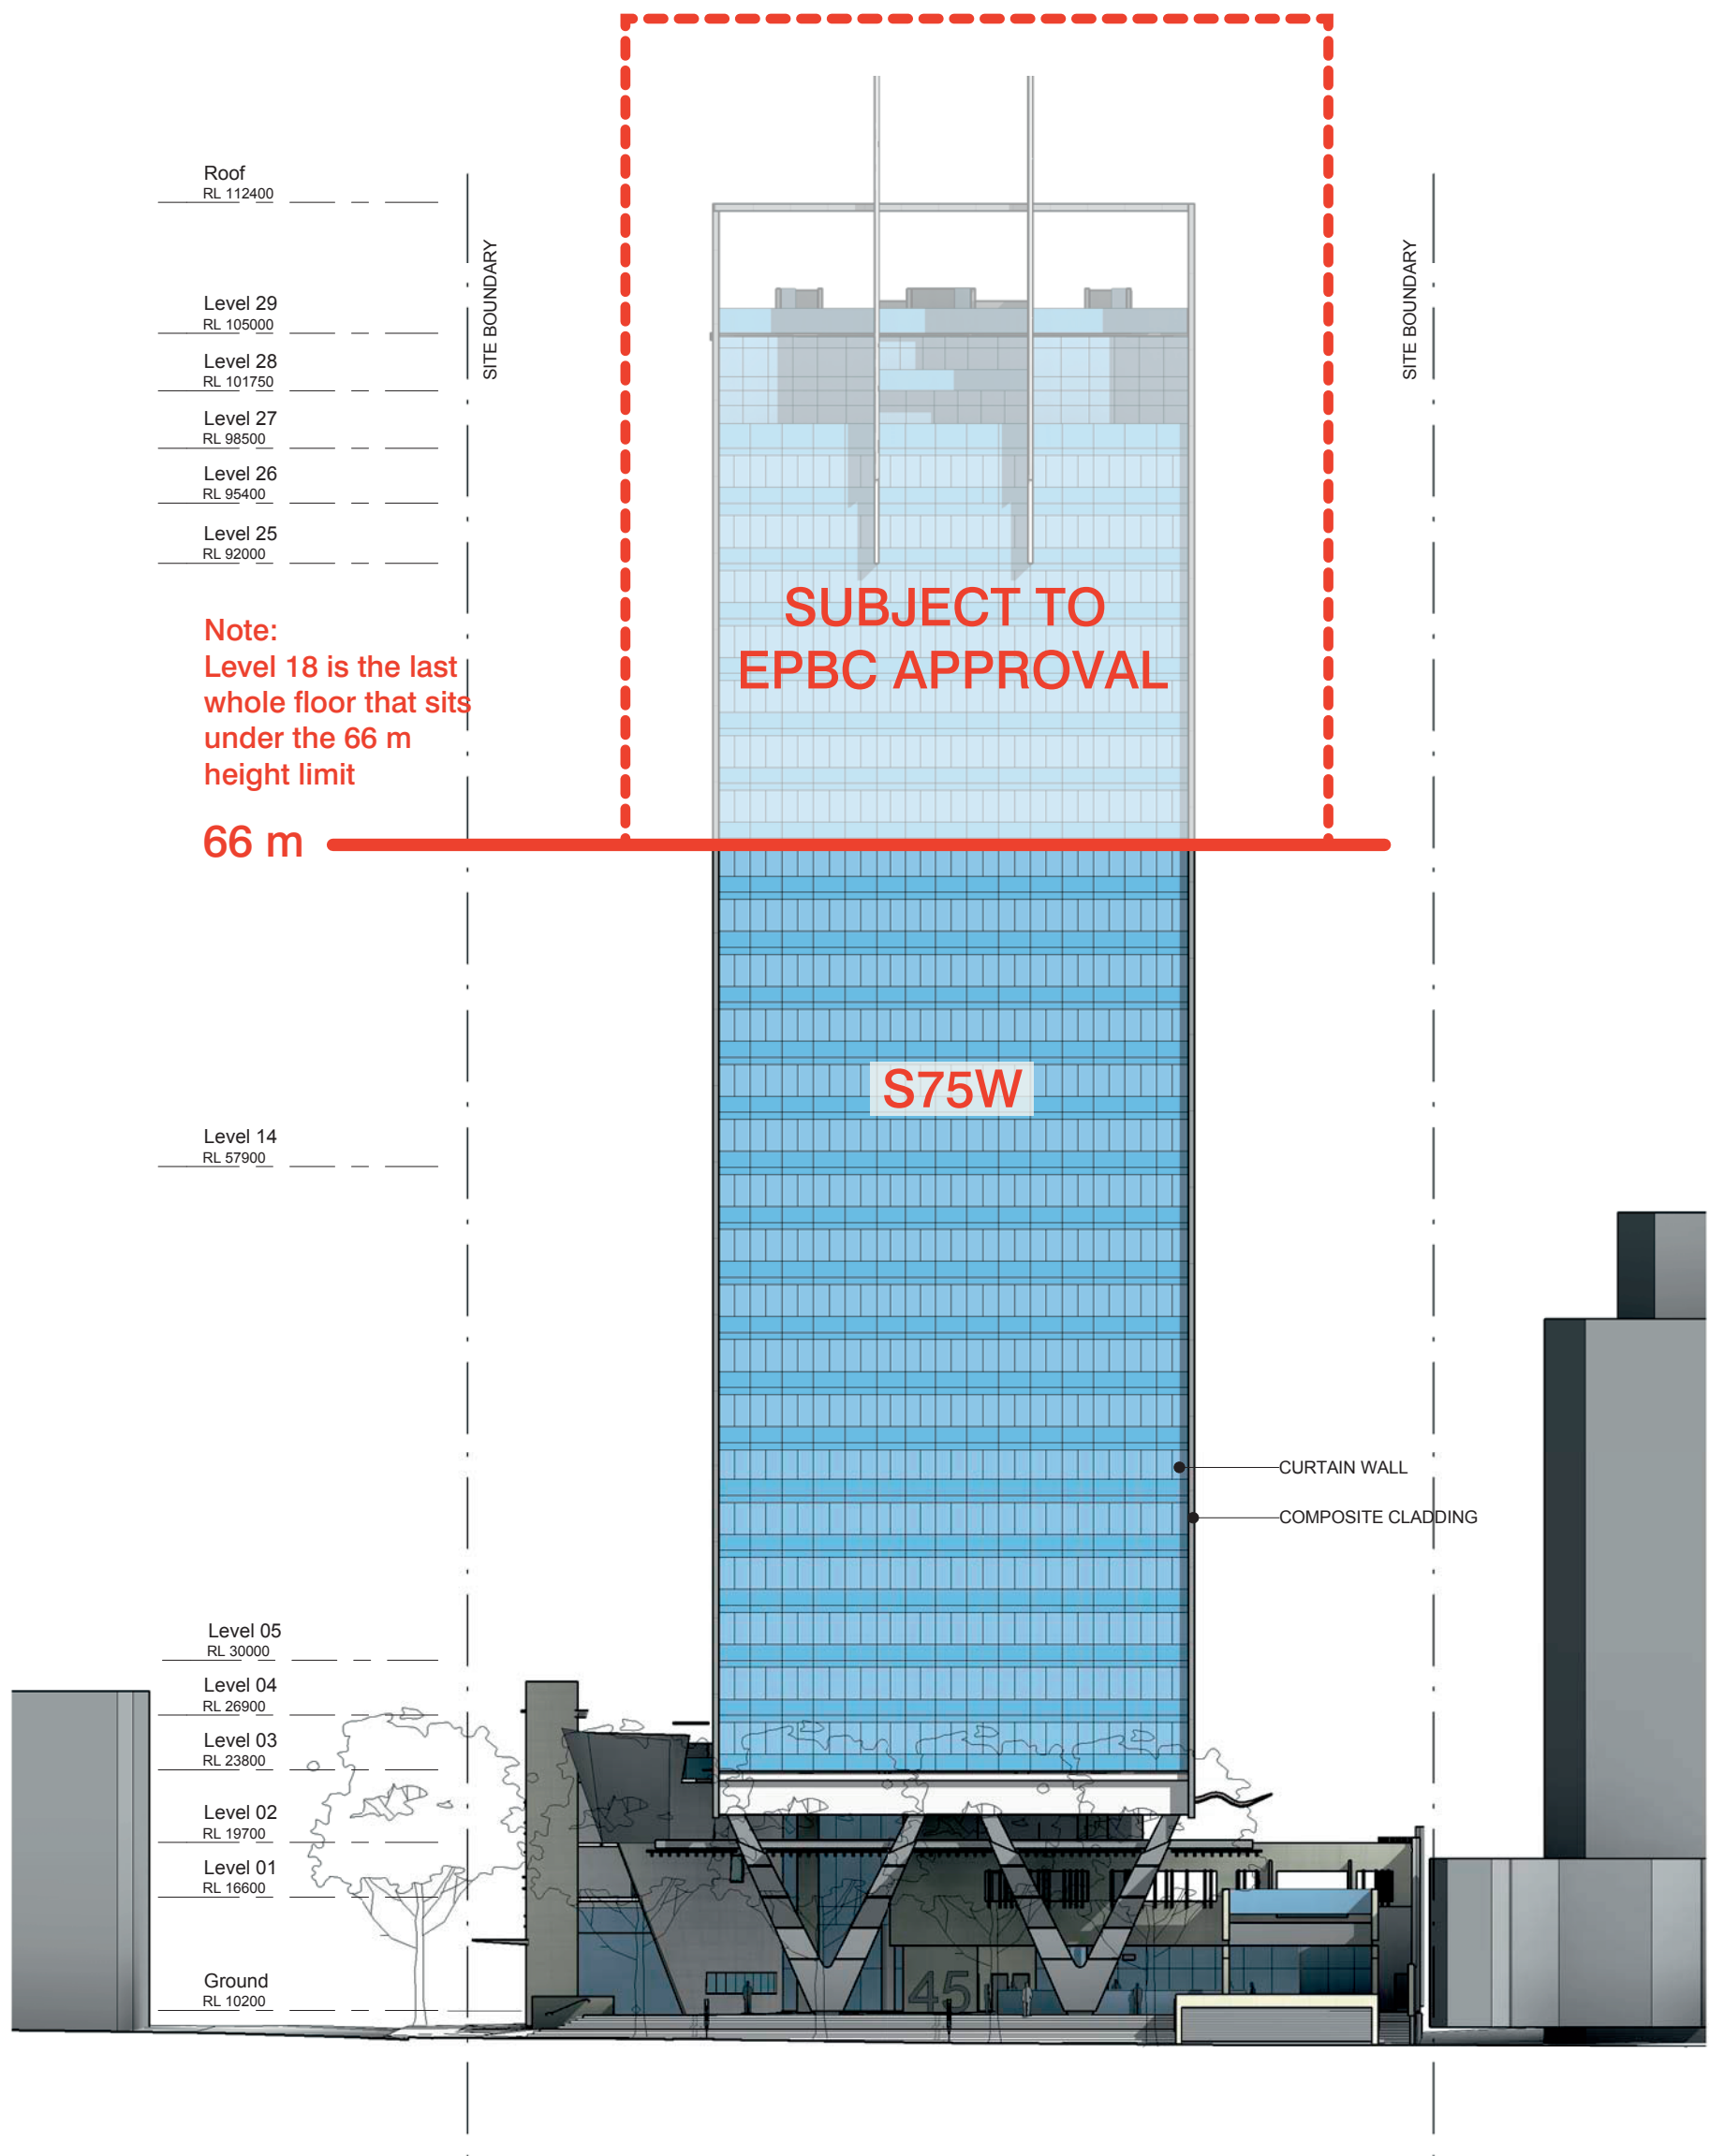

scale 1:400

0 20m

NORTH ELEVATION

PLANS/ SECTIONS/ ELEVATIONS 02