


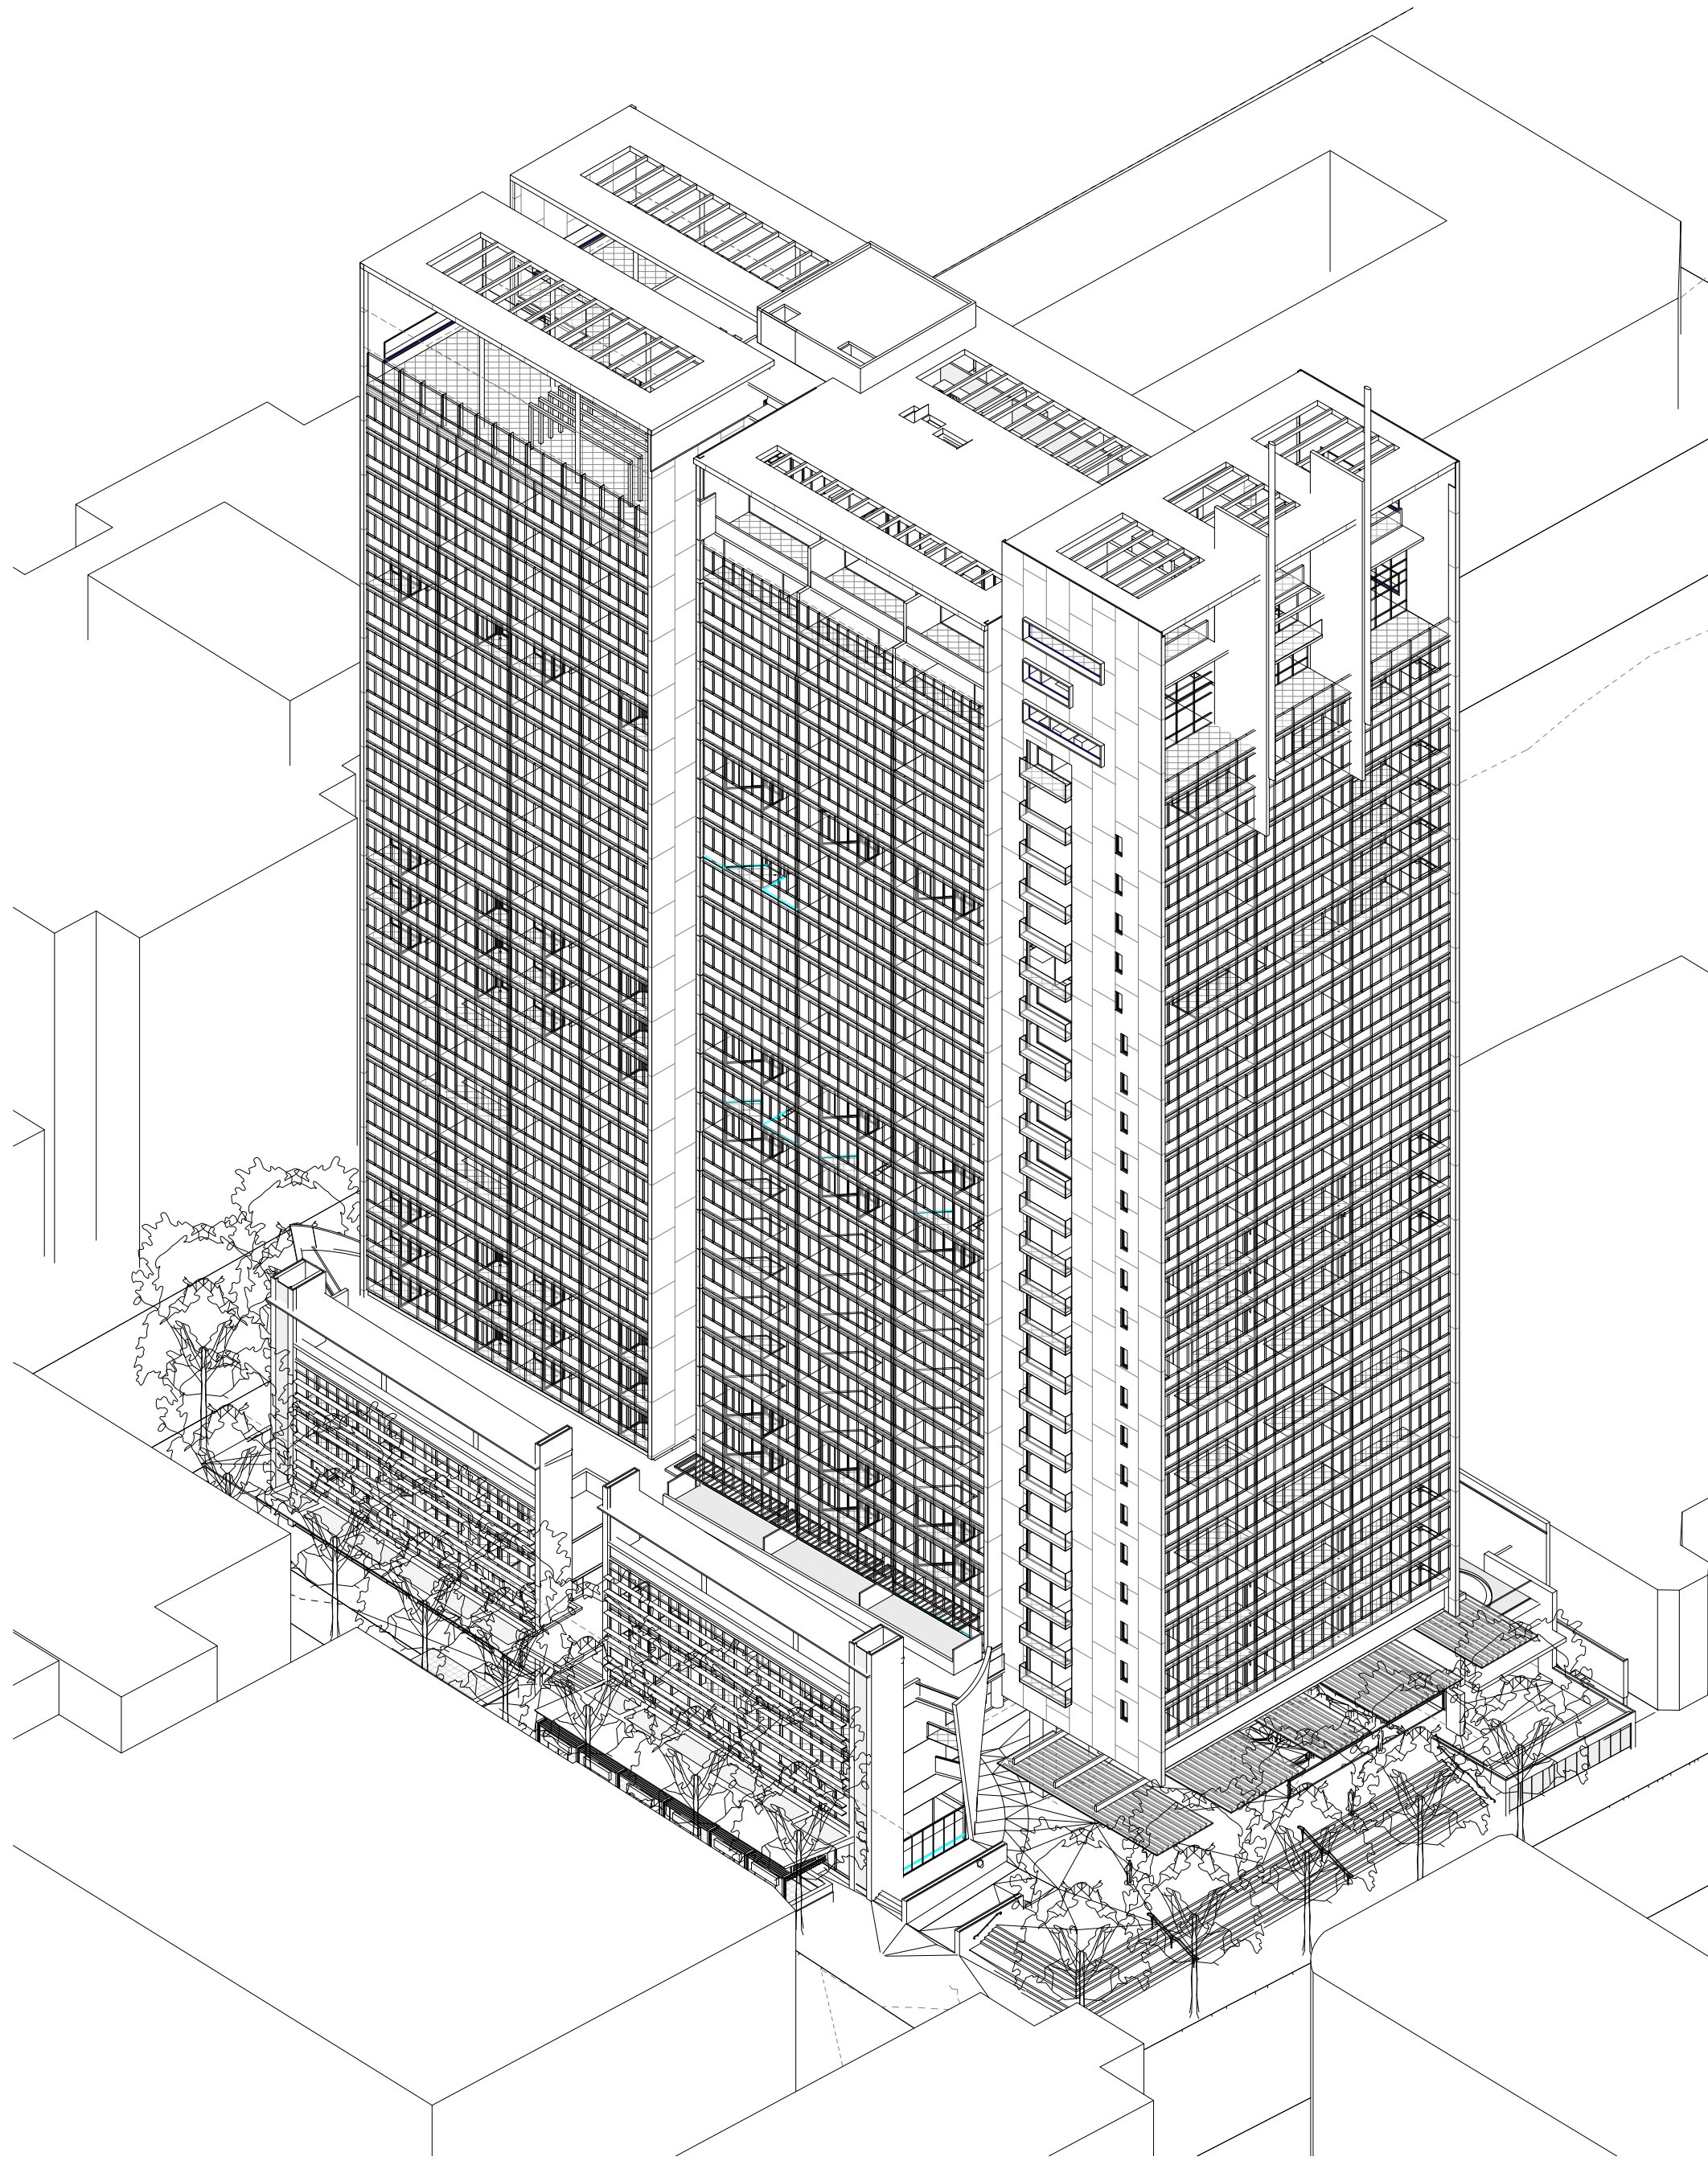

PROJECT NUMBER10052


PROJECT NAMEV by Crown, Parramatta

PROJECT ADDRESS45-47 Macquarie St and 134-140 Marsden St
Parramatta
New South Wales


CLIENTCrown International Holdings Group

LOCATION PLAN

NUMBER	REVISION	NAME
DA0000	2	COVER SHEET
DA2001	18	BASEMENT 1
DA2002	15	BASEMENTS 2, 3, 5
DA2004	14	BASEMENT 4
DA2006	14	BASEMENT 6
DA2099	13	MEZZANINE
DA2100	18	GROUND FLOOR
DA2101	19	LEVEL 1
DA2102	15	LEVEL 2
DA2103	18	LEVEL 3
DA2104	18	LEVEL 4-11
DA2112	13	LEVEL 12
DA2113	6	LEVEL 13
DA2114	14	LEVEL 14-20
DA2121	8	LEVEL 21-25
DA2126	13	LEVEL 26
DA2127	17	LEVEL 27
DA2128	12	LEVEL 28
DA2129	3	LEVEL 29
DA2200	10	ROOF
DA3100	13	NORTH ELEVATION
DA3101	11	SOUTH ELEVATION
DA3102	13	EAST ELEVATION
DA3103	12	WEST ELEVATION
DA3200	13	SECTION

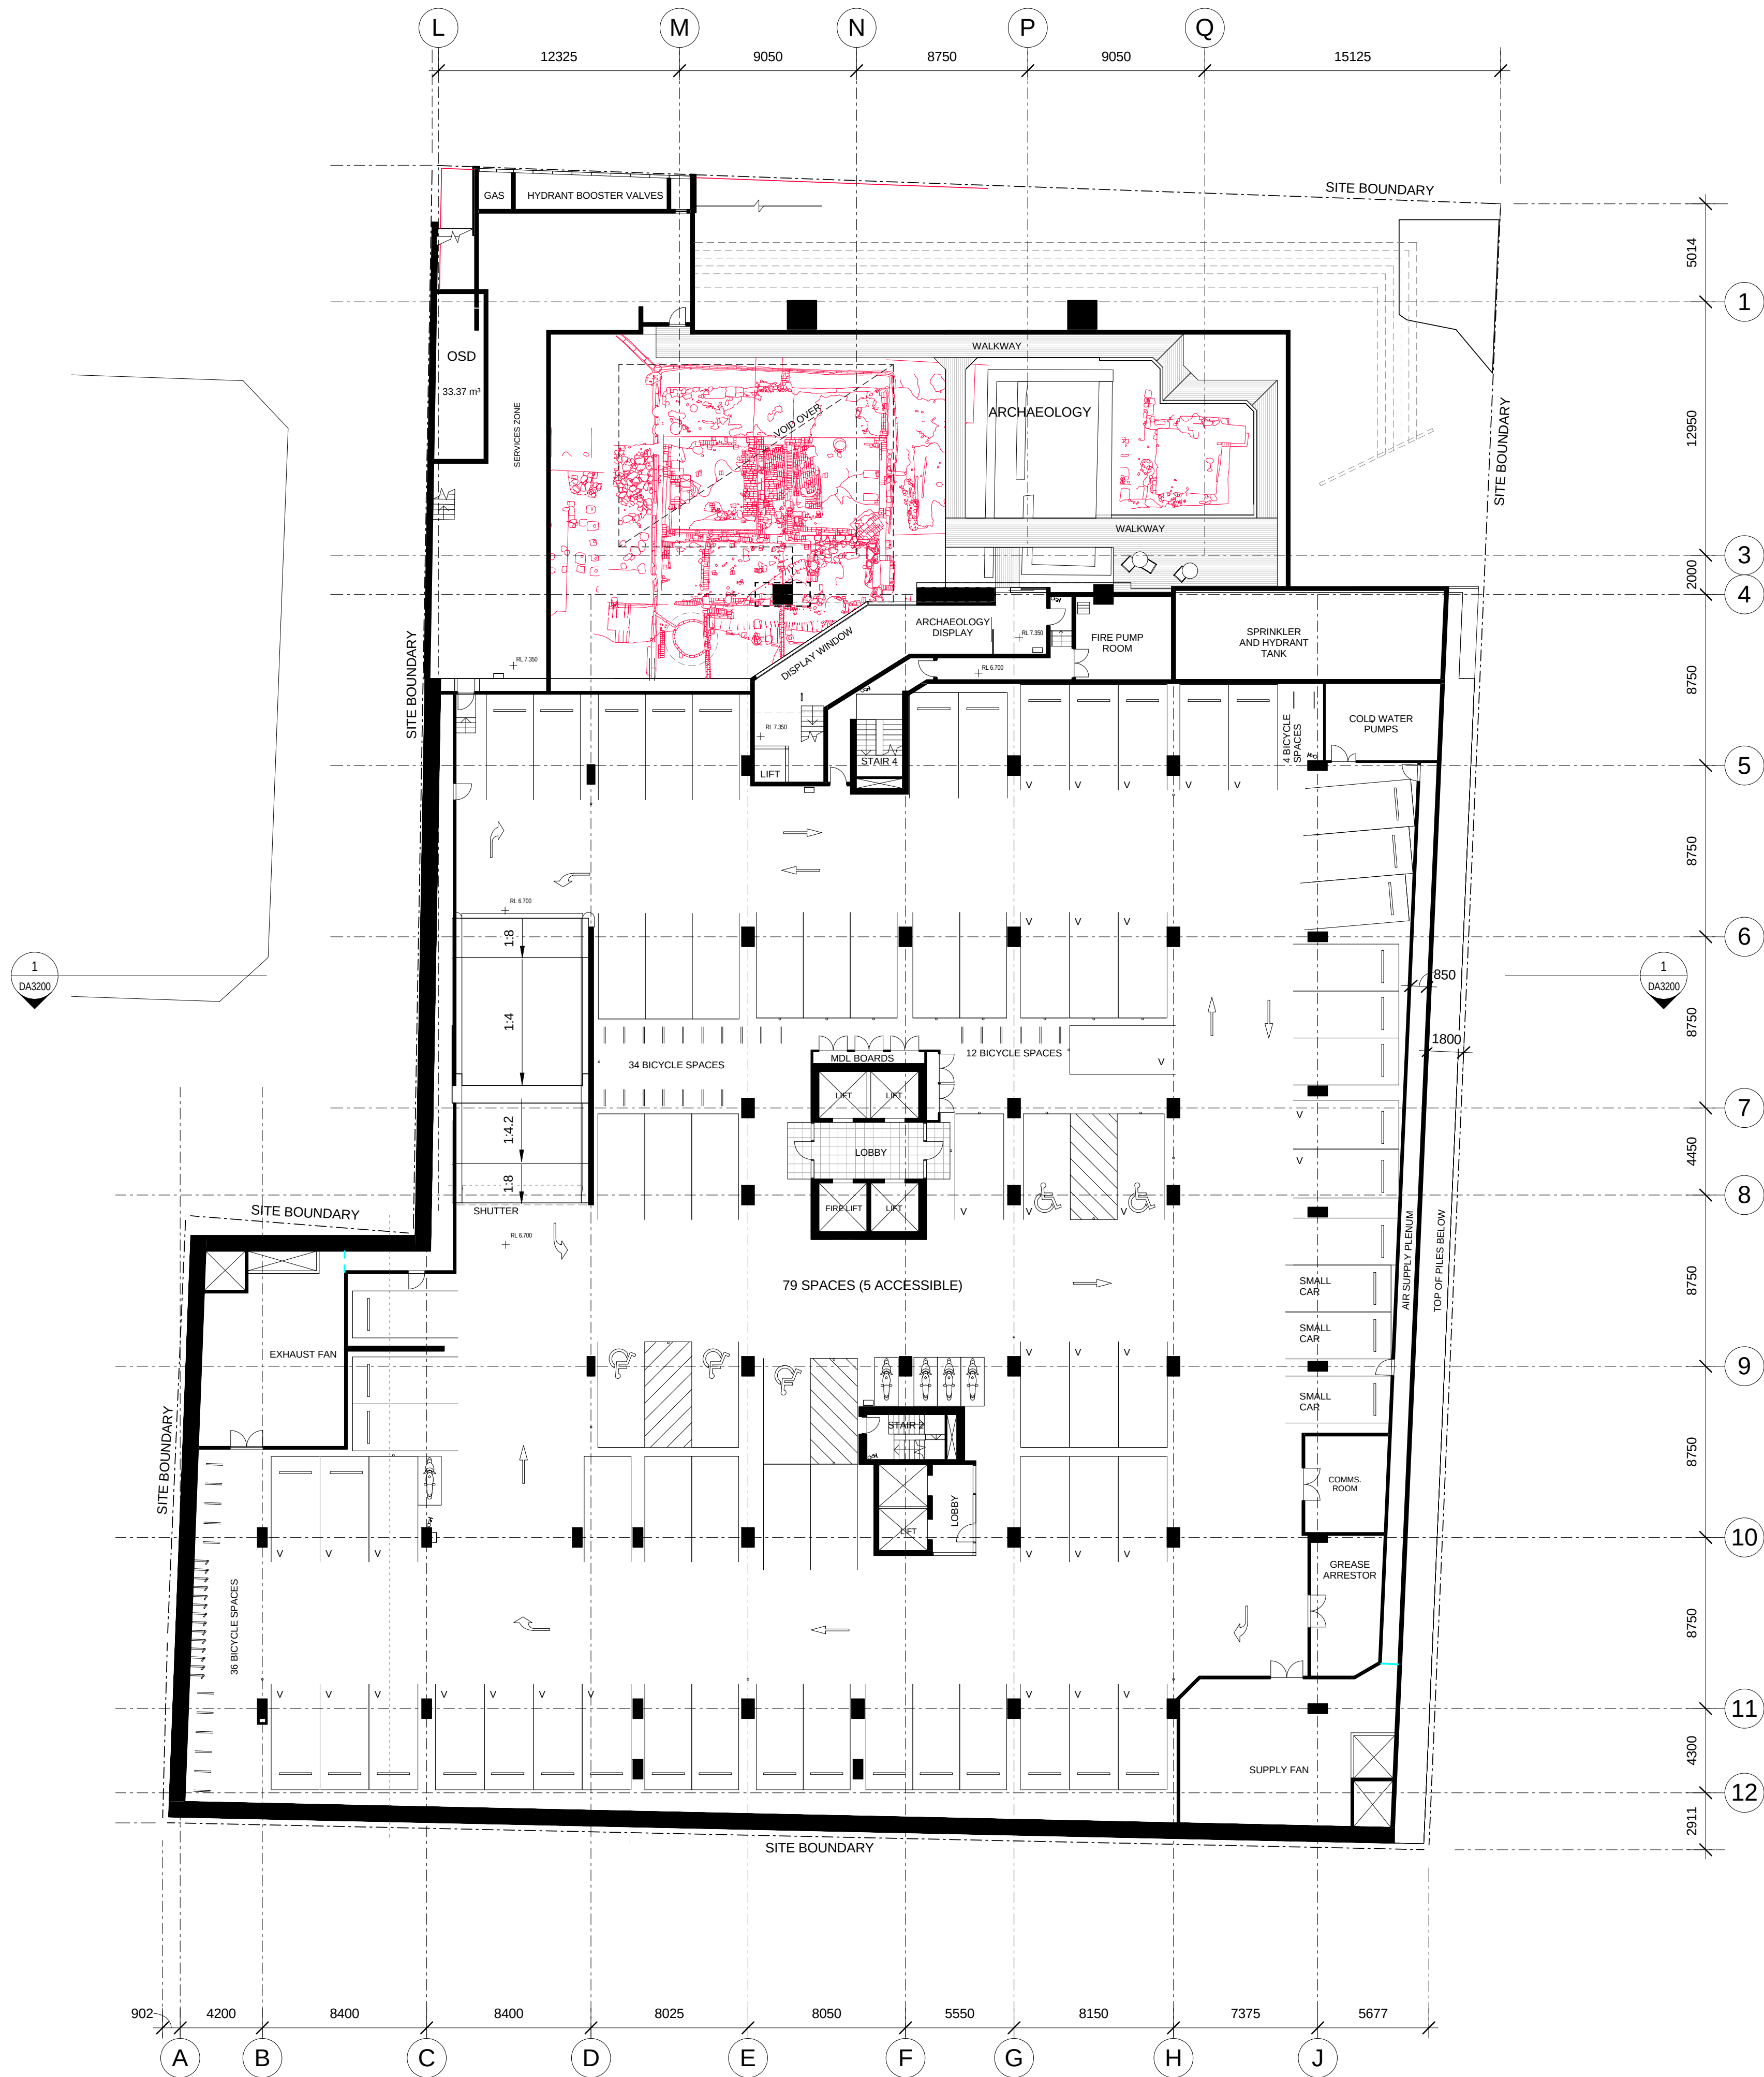

Revisions					
No	Date	Description	Ver	Aprv	
18	17/10/12	75W SUBMISSION.			
17	31/08/12	WORK IN PROGRESS 75W			
16	10/08/12	WORK IN PROGRESS 75W			
15	06/07/12	WORK IN PROGRESS			
14	29/06/12	WORK IN PROGRESS			
13	15/06/12	WORK IN PROGRESS			
12	07/06/12	DRAFT 75W			
11	01/06/12	WORK IN PROGRESS			
10	24/05/12	WORK IN PROGRESS			
9	11/05/12	Level added to Hunter St and south lift core amended.			
8	09/05/12	WORK IN PROGRESS			
7	23/03/12	WORK IN PROGRESS			
6	09/03/12	WORK IN PROGRESS			
5	02/03/12	WORK IN PROGRESS			
4	17/02/12	WORK IN PROGRESS			
3	06/02/12	WORK IN PROGRESS			
2	01/02/12	WORK IN PROGRESS			
1	20/01/12	WORK IN PROGRESS			

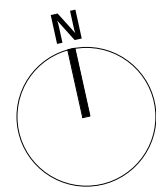

Client
Crown International Holdings Group




Architect
AJ+C
ALLEN JACK+COTTER
79 Myrtle Street Chippendale NSW 2008 AUSTRALIA
ph +61 2 9311 8222 fx +61 2 9311 8200
ABN 53 903 782 250


Project
V by Crown, Parramatta
45-47 Macquarie St and 134-140 Marsden St
Parramatta
New South Wales
Proj No. 10052

Drawing Title
BASEMENT 1

Scale	Drawing No	Issue
1 : 200	DA2001	18

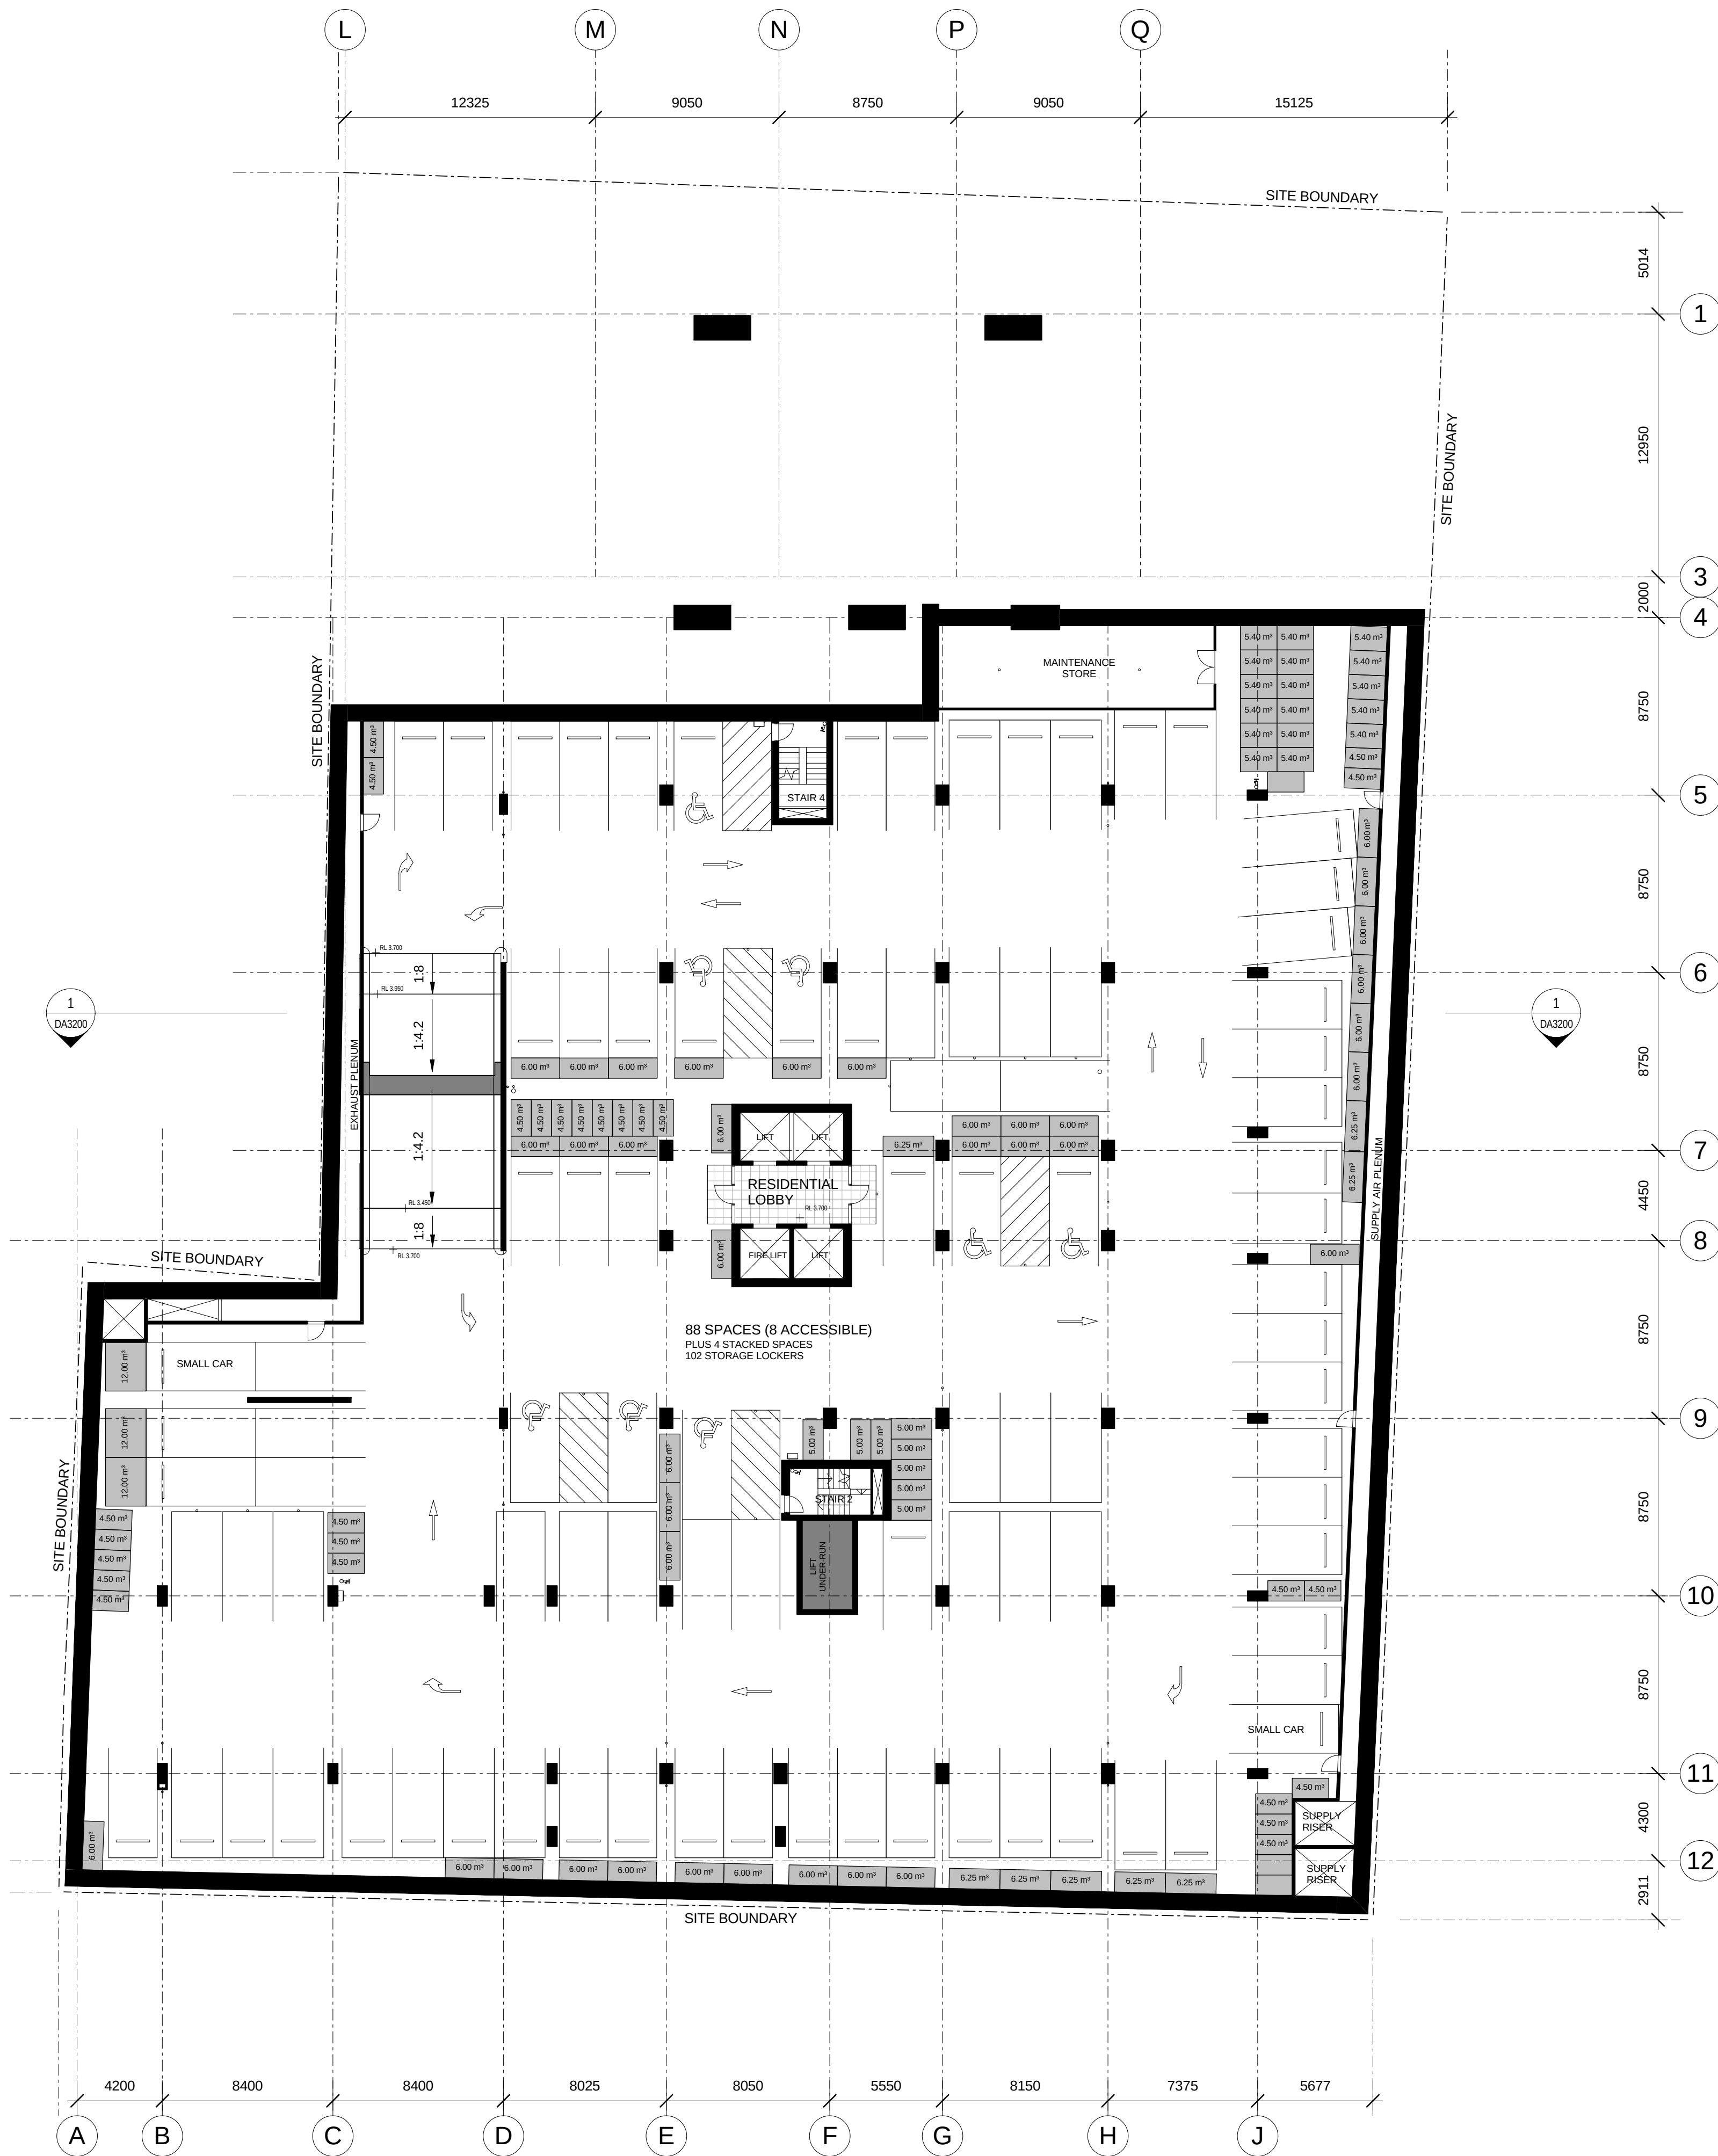

Revisions					
No	Date	Description	Ver	Aprv	
15	17/10/12	75W SUBMISSION			
14	31/08/12	WORK IN PROGRESS 75W			
13	10/08/12	WORK IN PROGRESS 75W			
12	06/07/12	WORK IN PROGRESS			
11	29/06/12	WORK IN PROGRESS			
10	15/06/12	WORK IN PROGRESS			
9	07/06/12	DRAFT 75W			
8	01/06/12	WORK IN PROGRESS			
7	24/05/12	WORK IN PROGRESS			
6	09/05/12	WORK IN PROGRESS			
5	23/03/12	WORK IN PROGRESS			
4	09/03/12	WORK IN PROGRESS			
3	02/03/12	WORK IN PROGRESS			
2	17/02/12	WORK IN PROGRESS			
1	06/02/12	WORK IN PROGRESS			

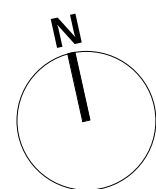

Client
Crown International Holdings Group




Architect
AJ+C
ALLEN JACK+COTTER
79 Myrtle Street Chippendale NSW 2008 AUSTRALIA
p +61 2 9311 8222 f +61 2 9311 8200
ABN 53 903 782 250

Project
V by Crown, Parramatta
45-47 Macquarie St and 134-140 Marsden St
Parramatta
New South Wales
Proj No. 10052

Drawing Title
BASEMENTS 2, 3, 5

Scale	Drawing No	Issue
1 : 200	DA2002	15

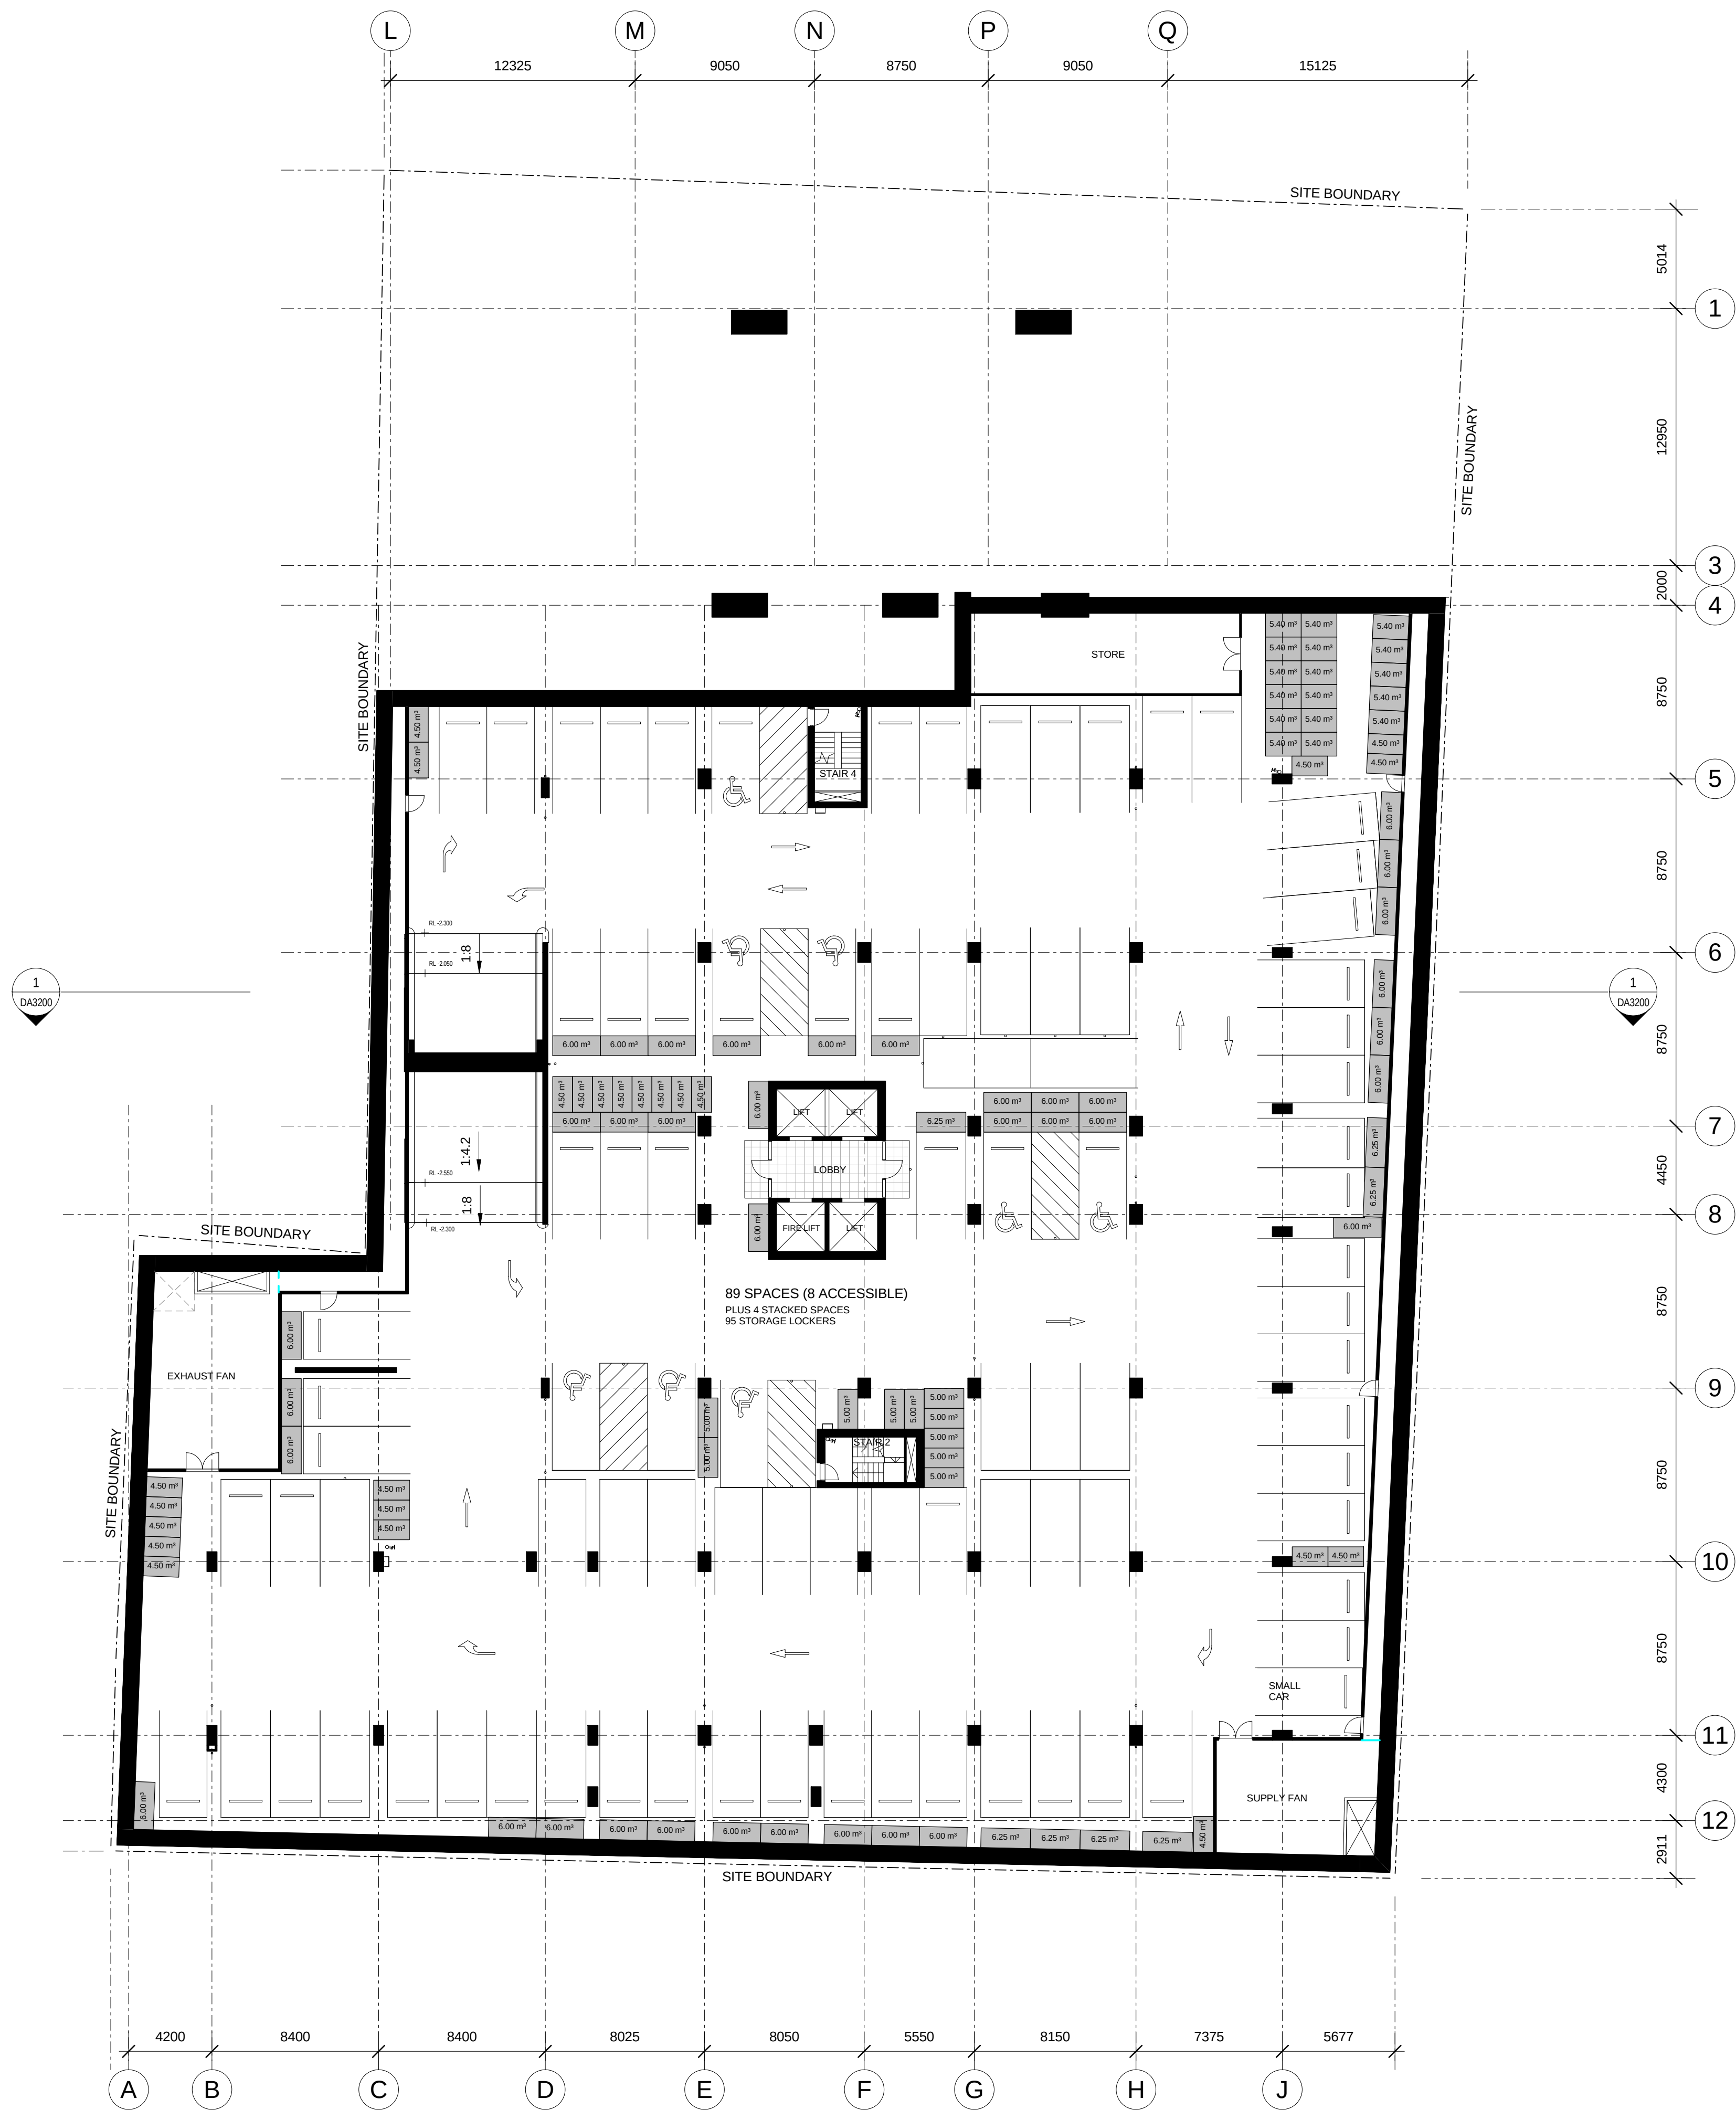

Revisions					
No	Date	Description	Ver	Aprv	
14	17/10/12	75W SUBMISSION.			
13	31/08/12	WORK IN PROGRESS 75W			
12	10/08/12	WORK IN PROGRESS 75W			
11	06/07/12	WORK IN PROGRESS			
10	29/06/12	WORK IN PROGRESS			
9	15/06/12	WORK IN PROGRESS			
8	07/06/12	DRAFT 75W			
7	01/06/12	WORK IN PROGRESS			
6	24/05/12	WORK IN PROGRESS			
5	09/05/12	WORK IN PROGRESS			
4	23/03/12	WORK IN PROGRESS			
3	09/03/12	WORK IN PROGRESS			
2	17/02/12	WORK IN PROGRESS			
1	06/02/12	WORK IN PROGRESS			





Client
Crown International Holdings Group

Architect
AJ+C
ALLEN JACK+COTTER
79 Myrtle Street Chippendale NSW 2008 AUSTRALIA
p: +61 2 9311 8222 f: +61 2 9311 8200
a: 53 503 782 250

Project
V by Crown, Parramatta
45-47 Macquarie St and 134-140 Marsden St
Parramatta
New South Wales
Proj No. 10052

Drawing Title
BASEMENT 4

Scale	Drawing No	Issue
1 : 200	DA2004	14

 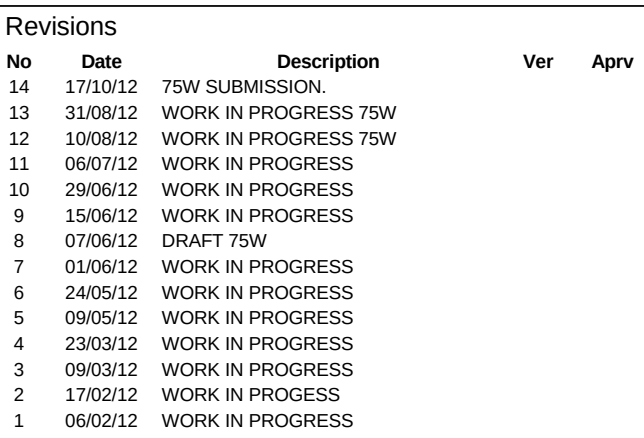

Architect

AJ+C
ALLEN JACK+COTTIER


79 Myrtle Street Chippendale NSW 2008 AUSTRALIA
 pl +61 2 9311 8222 fx +61 2 9311 8200
 ABN 53 003 782 250

Project


V by Crown, Parramatta
45-47 Macquarie St and 134-140 Marsden St
Parramatta
New South Wales
Proj No. 10052

Drawing Title
BASEMENT 6

Scale	Drawing No	Issue
1 : 200	DA2006	14

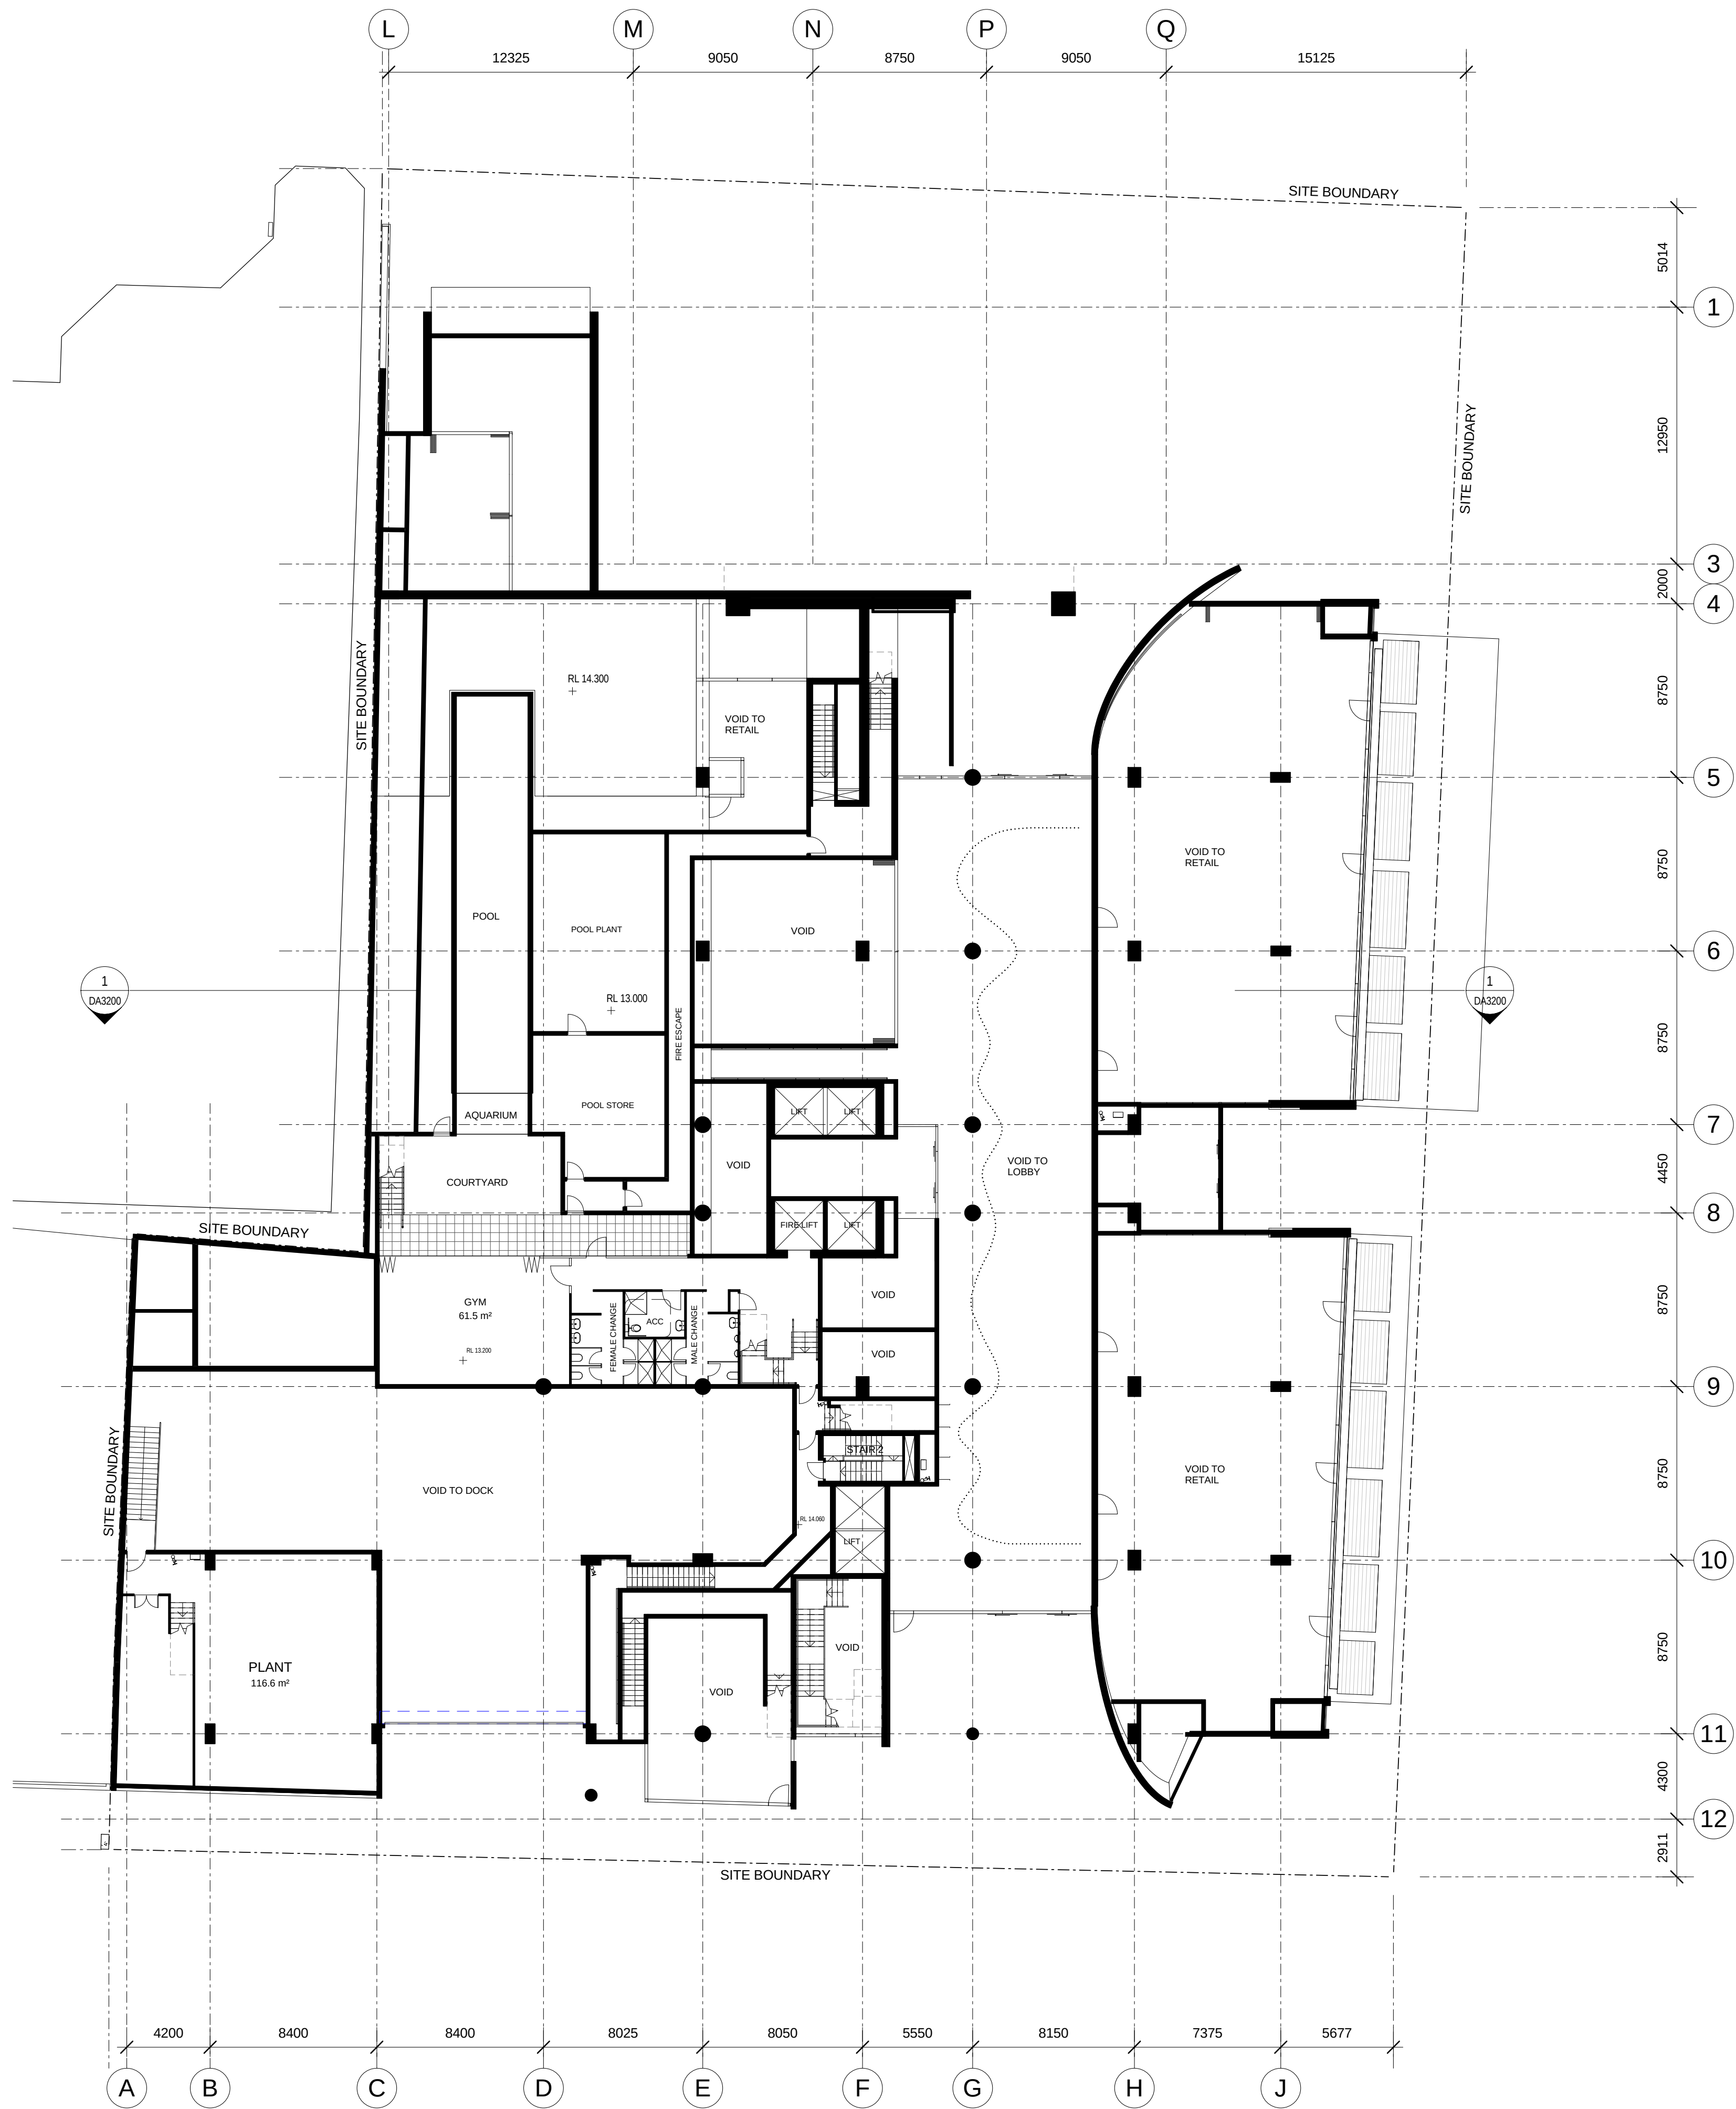

Revisions					
No	Date	Description	Ver	Aprv	
13	17/10/12	75W SUBMISSION.			
12	31/08/12	WORK IN PROGRESS 75W			
11	10/08/12	WORK IN PROGRESS 75W			
10	06/07/12	WORK IN PROGRESS			
9	29/06/12	WORK IN PROGRESS			
8	15/06/12	WORK IN PROGRESS			
7	07/06/12	DRAFT 75W			
6	01/06/12	WORK IN PROGRESS			
5	24/05/12	WORK IN PROGRESS			
4	11/05/12	Level added to Hunter St and south lift core amended.			
3	09/05/12	WORK IN PROGRESS			
2	17/02/12	WORK IN PROGRESS			
1	06/02/12	WORK IN PROGRESS			

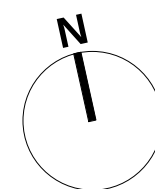


Client
Crown International Holdings Group

Architect
AJ+C
ALLEN JACK+COTTER
79 Myrtle Street Chippendale NSW 2008 AUSTRALIA
p +61 2 9311 8222 f +61 2 9311 8200
ABN 53 803 782 250


Project
V by Crown, Parramatta
45-47 Macquarie St and 134-140 Marsden St
Parramatta
New South Wales
Proj No. 10052

Drawing Title
MEZZANINE

Scale	Drawing No	Issue
1 : 200	DA2099	13

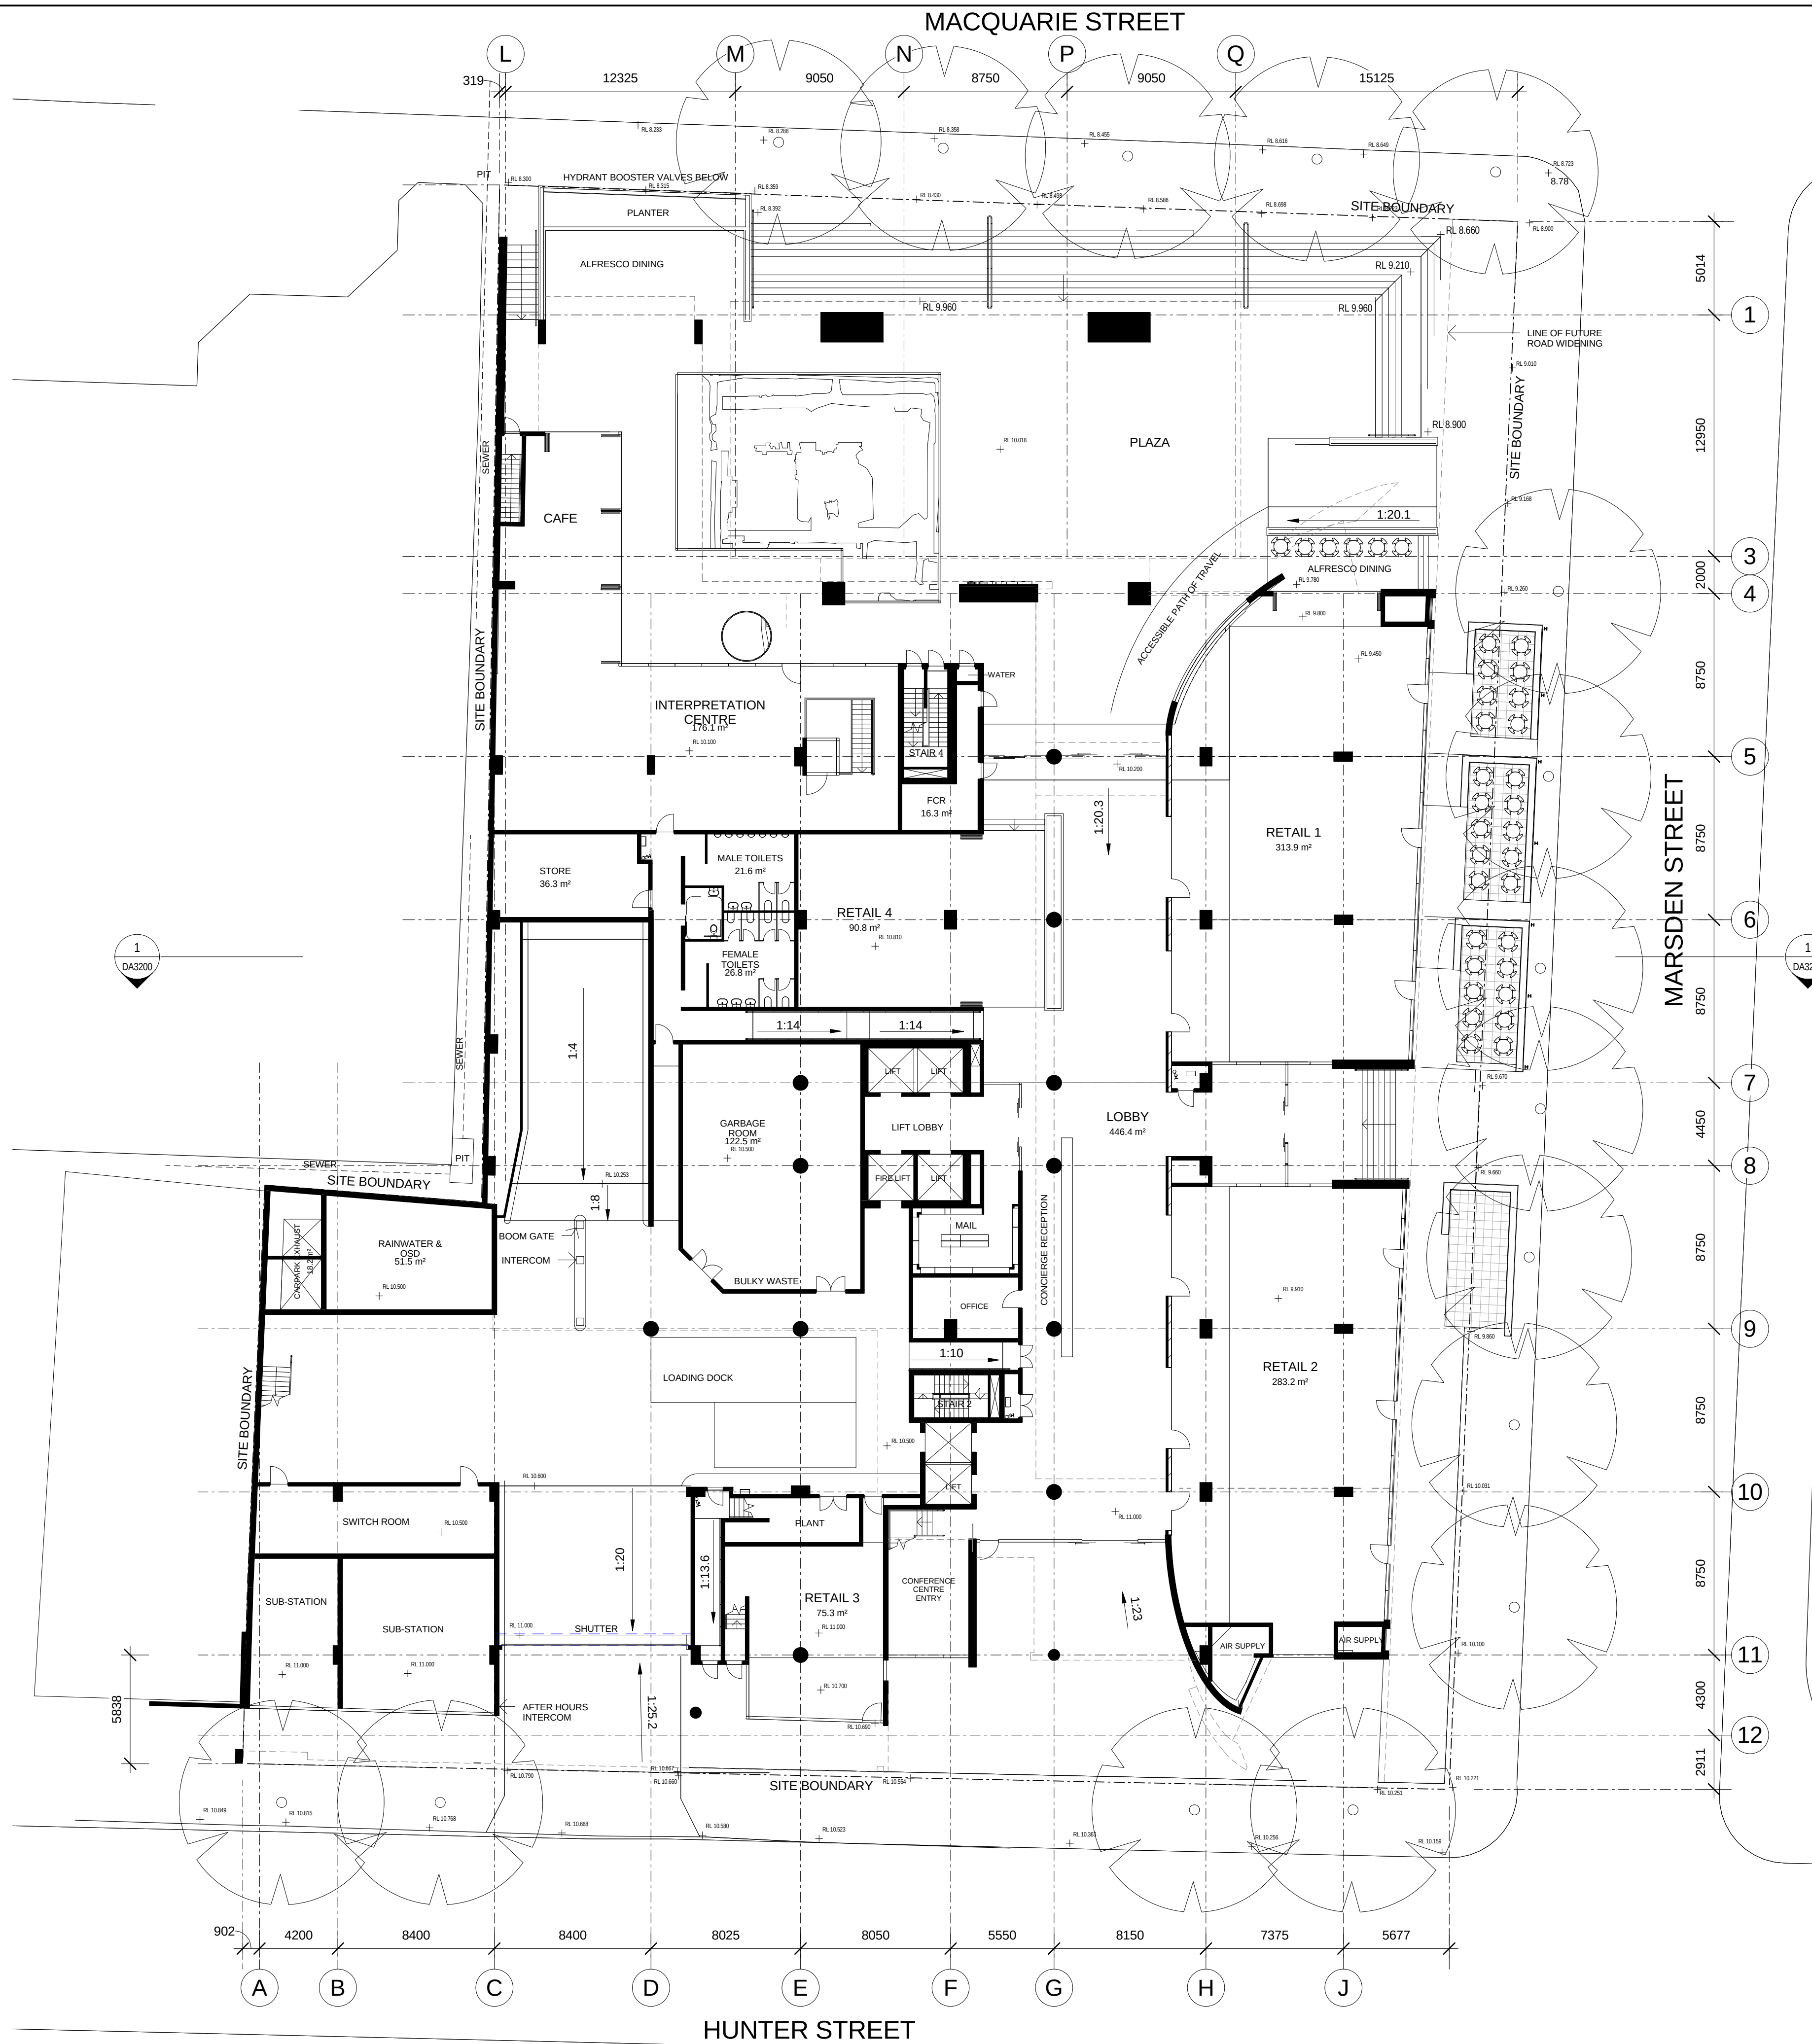

Revisions					
No	Date	Description	Ver	Aprv	
18	17/10/12	75W SUBMISSION.			
17	31/08/12	WORK IN PROGRESS 75W			
16	10/08/12	WORK IN PROGRESS 75W			
15	06/07/12	WORK IN PROGRESS			
14	29/06/12	WORK IN PROGRESS			
13	15/06/12	WORK IN PROGRESS			
12	07/06/12	DRAFT 75W			
11	01/06/12	WORK IN PROGRESS			
10	24/05/12	WORK IN PROGRESS			
9	11/05/12	Level added to Hunter St and south lift core amended.			
8	09/05/12	WORK IN PROGRESS			
7	23/03/12	WORK IN PROGRESS			
6	09/03/12	WORK IN PROGRESS			
5	02/03/12	WORK IN PROGRESS			
4	17/02/12	WORK IN PROGRESS			
3	06/02/12	WORK IN PROGRESS			
2	01/02/12	WORK IN PROGRESS			
1	20/01/12	WORK IN PROGRESS			

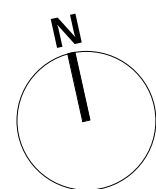

Client
Crown International Holdings Group




Architect
AJ+C
ALLEN JACK+COTTER
79 Myrtle Street Chippendale NSW 2008 AUSTRALIA
p +61 2 9311 8222 f +61 2 9311 8200
ABN 53 903 782 250


Project
V by Crown, Parramatta
45-47 Macquarie St and 134-140 Marsden St
Parramatta
New South Wales
Proj No. 10052

Drawing Title
GROUND FLOOR

Scale	Drawing No	Issue
1 : 200	DA2100	18

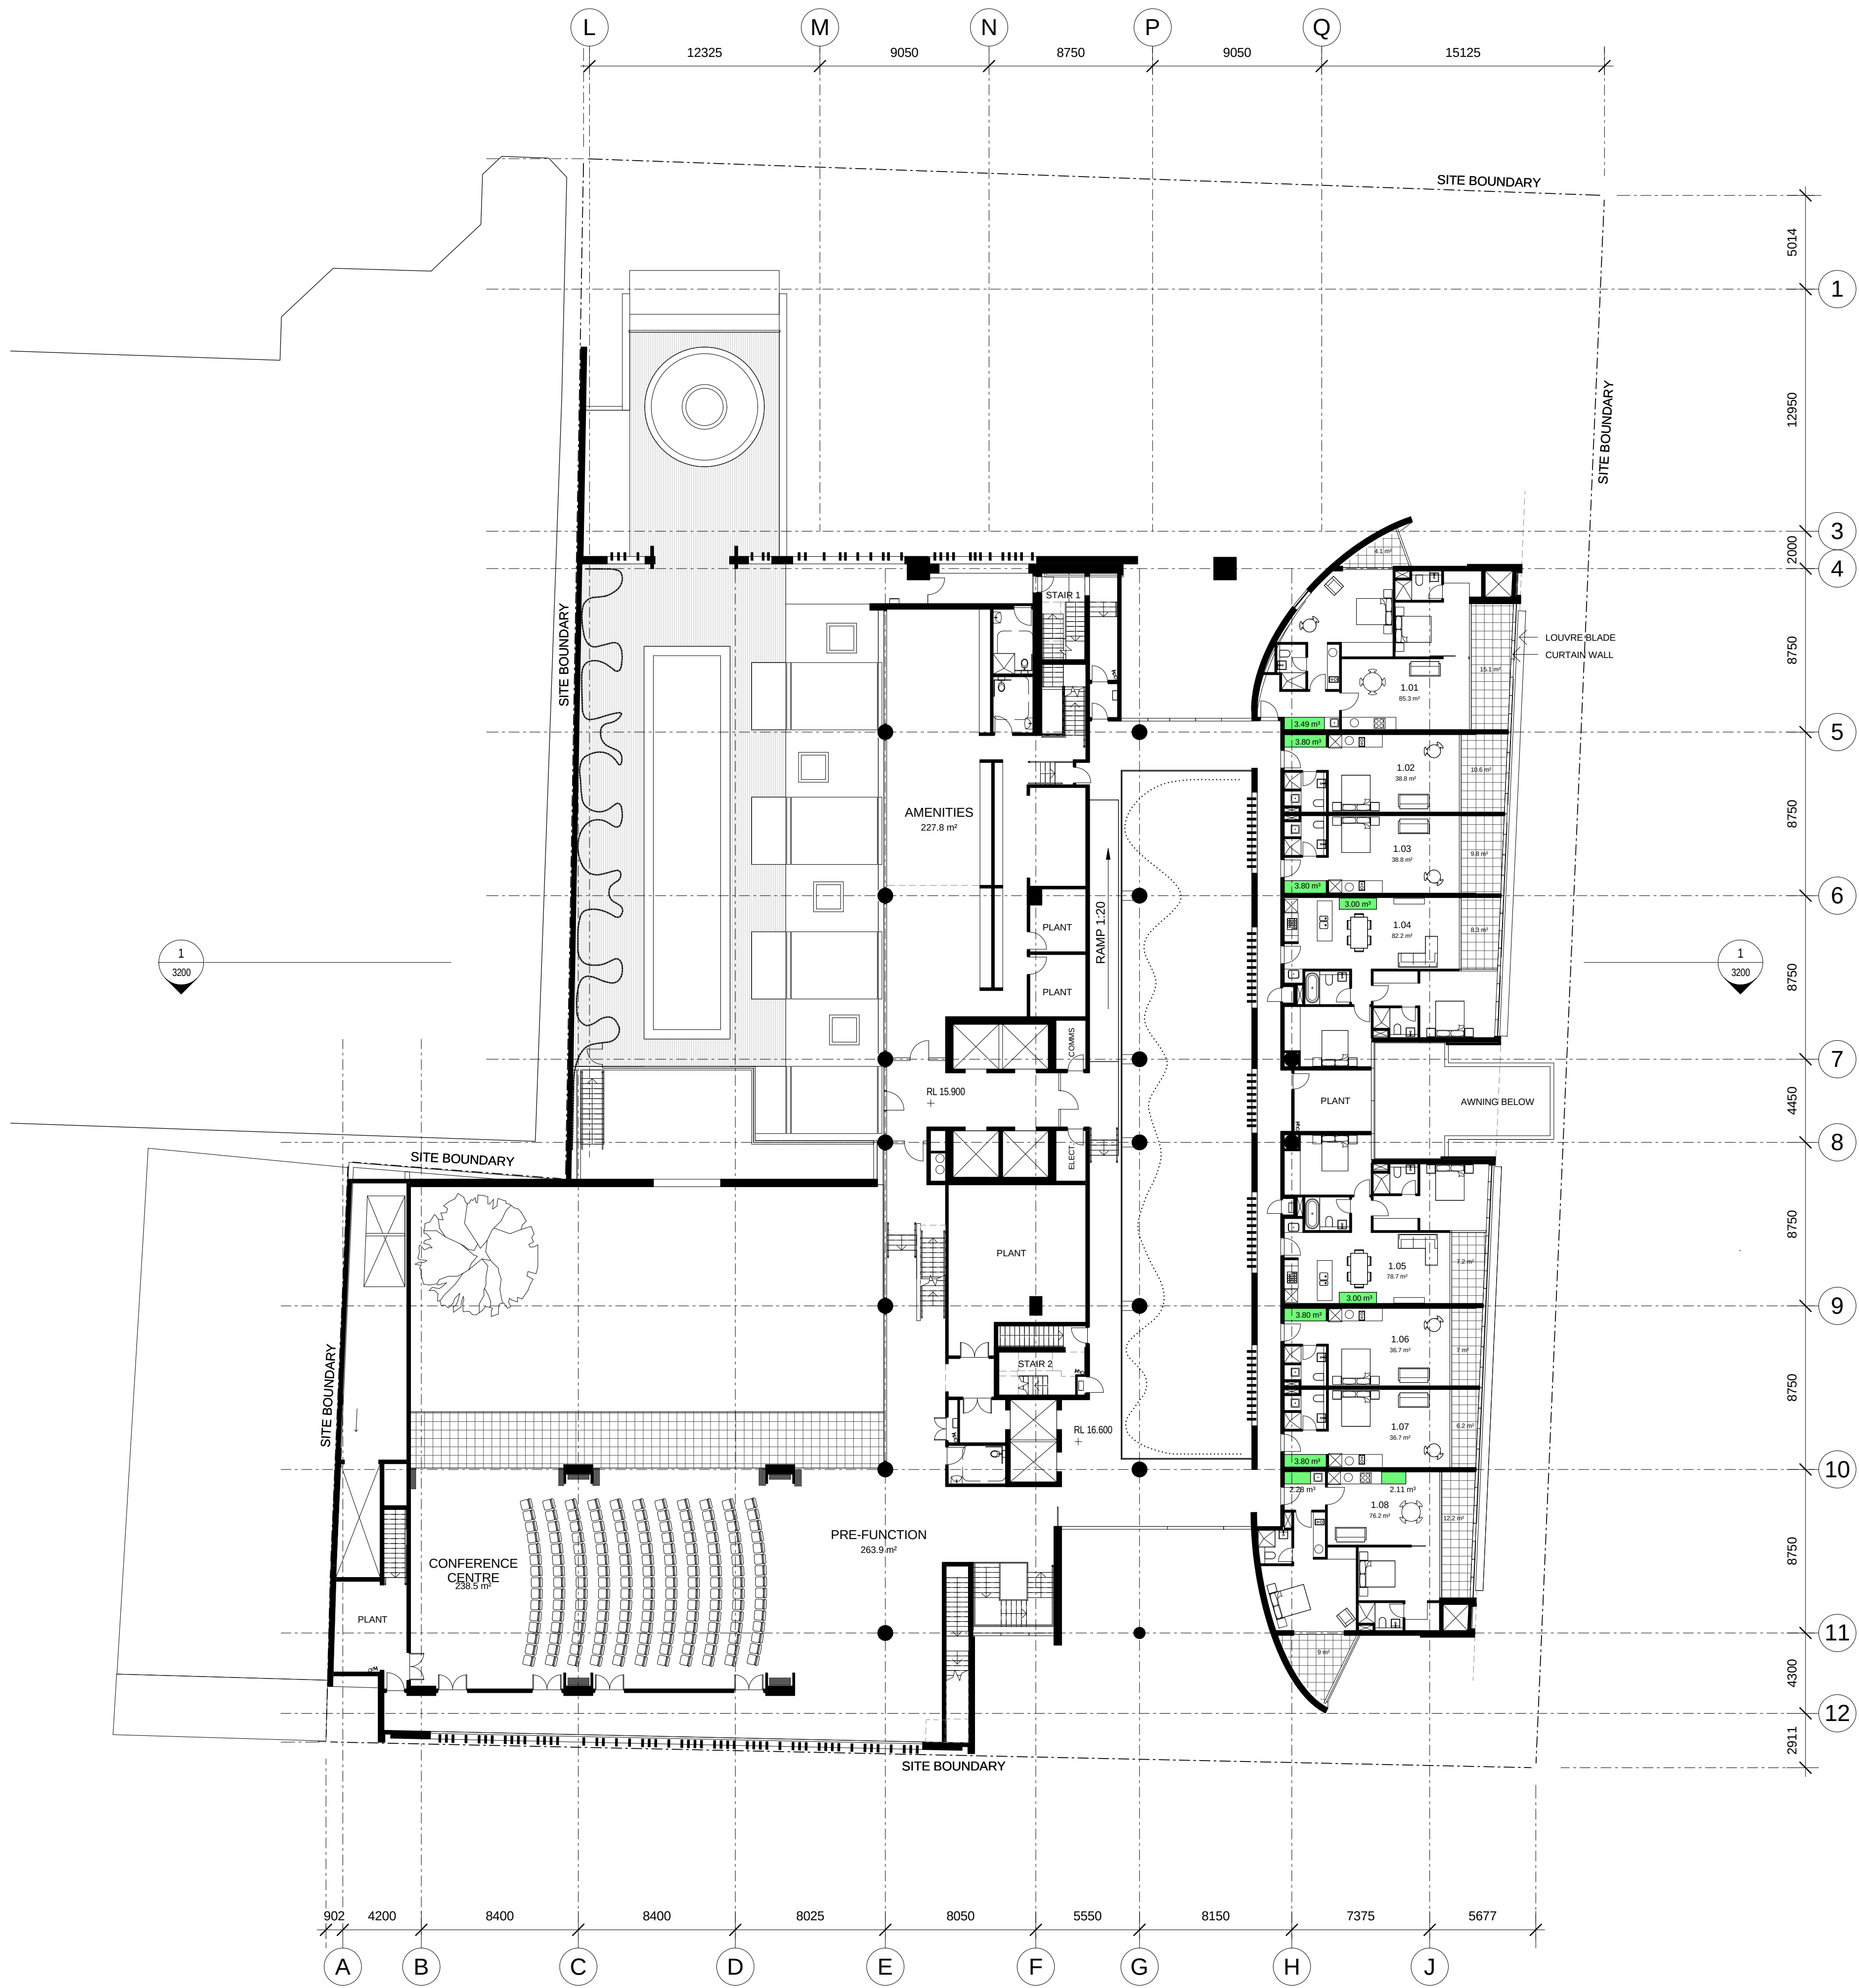

Revisions					
No	Date	Description	Ver	Aprv	
19	17/10/12	75W SUBMISSION.			
18	31/08/12	WORK IN PROGRESS 75W			
17	10/08/12	WORK IN PROGRESS 75W			
16	06/07/12	WORK IN PROGRESS			
15	29/06/12	WORK IN PROGRESS			
14	15/06/12	WORK IN PROGRESS			
13	07/06/12	DRAFT 75W			
12	01/05/12	WORK IN PROGRESS			
11	24/05/12	WORK IN PROGRESS			
10	11/05/12	Level added to Hunter St and south lift core amended.			
9	09/05/12	WORK IN PROGRESS			
8	23/03/12	WORK IN PROGRESS			
7	21/03/12	WORK IN PROGRESS			
6	09/03/12	WORK IN PROGRESS			
5	02/03/12	WORK IN PROGRESS			
4	17/02/12	WORK IN PROGRESS			
3	06/02/12	WORK IN PROGRESS			
2	01/02/12	WORK IN PROGRESS			
1	20/01/12	WORK IN PROGRESS			

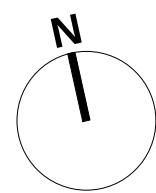

Client
Crown International Holdings Group




Architect
AJ+C
ALLEN JACK+COTTER
79 Myrtle Street Chippendale NSW 2008 AUSTRALIA
p +61 2 9311 8222 f +61 2 9311 8200
ABN 53 903 782 250


Project
V by Crown, Parramatta
45-47 Macquarie St and 134-140 Marsden St
Parramatta
New South Wales
Proj No. 10052

Drawing Title
LEVEL 1

Scale	Drawing No	Issue
1 : 200	DA2101	19

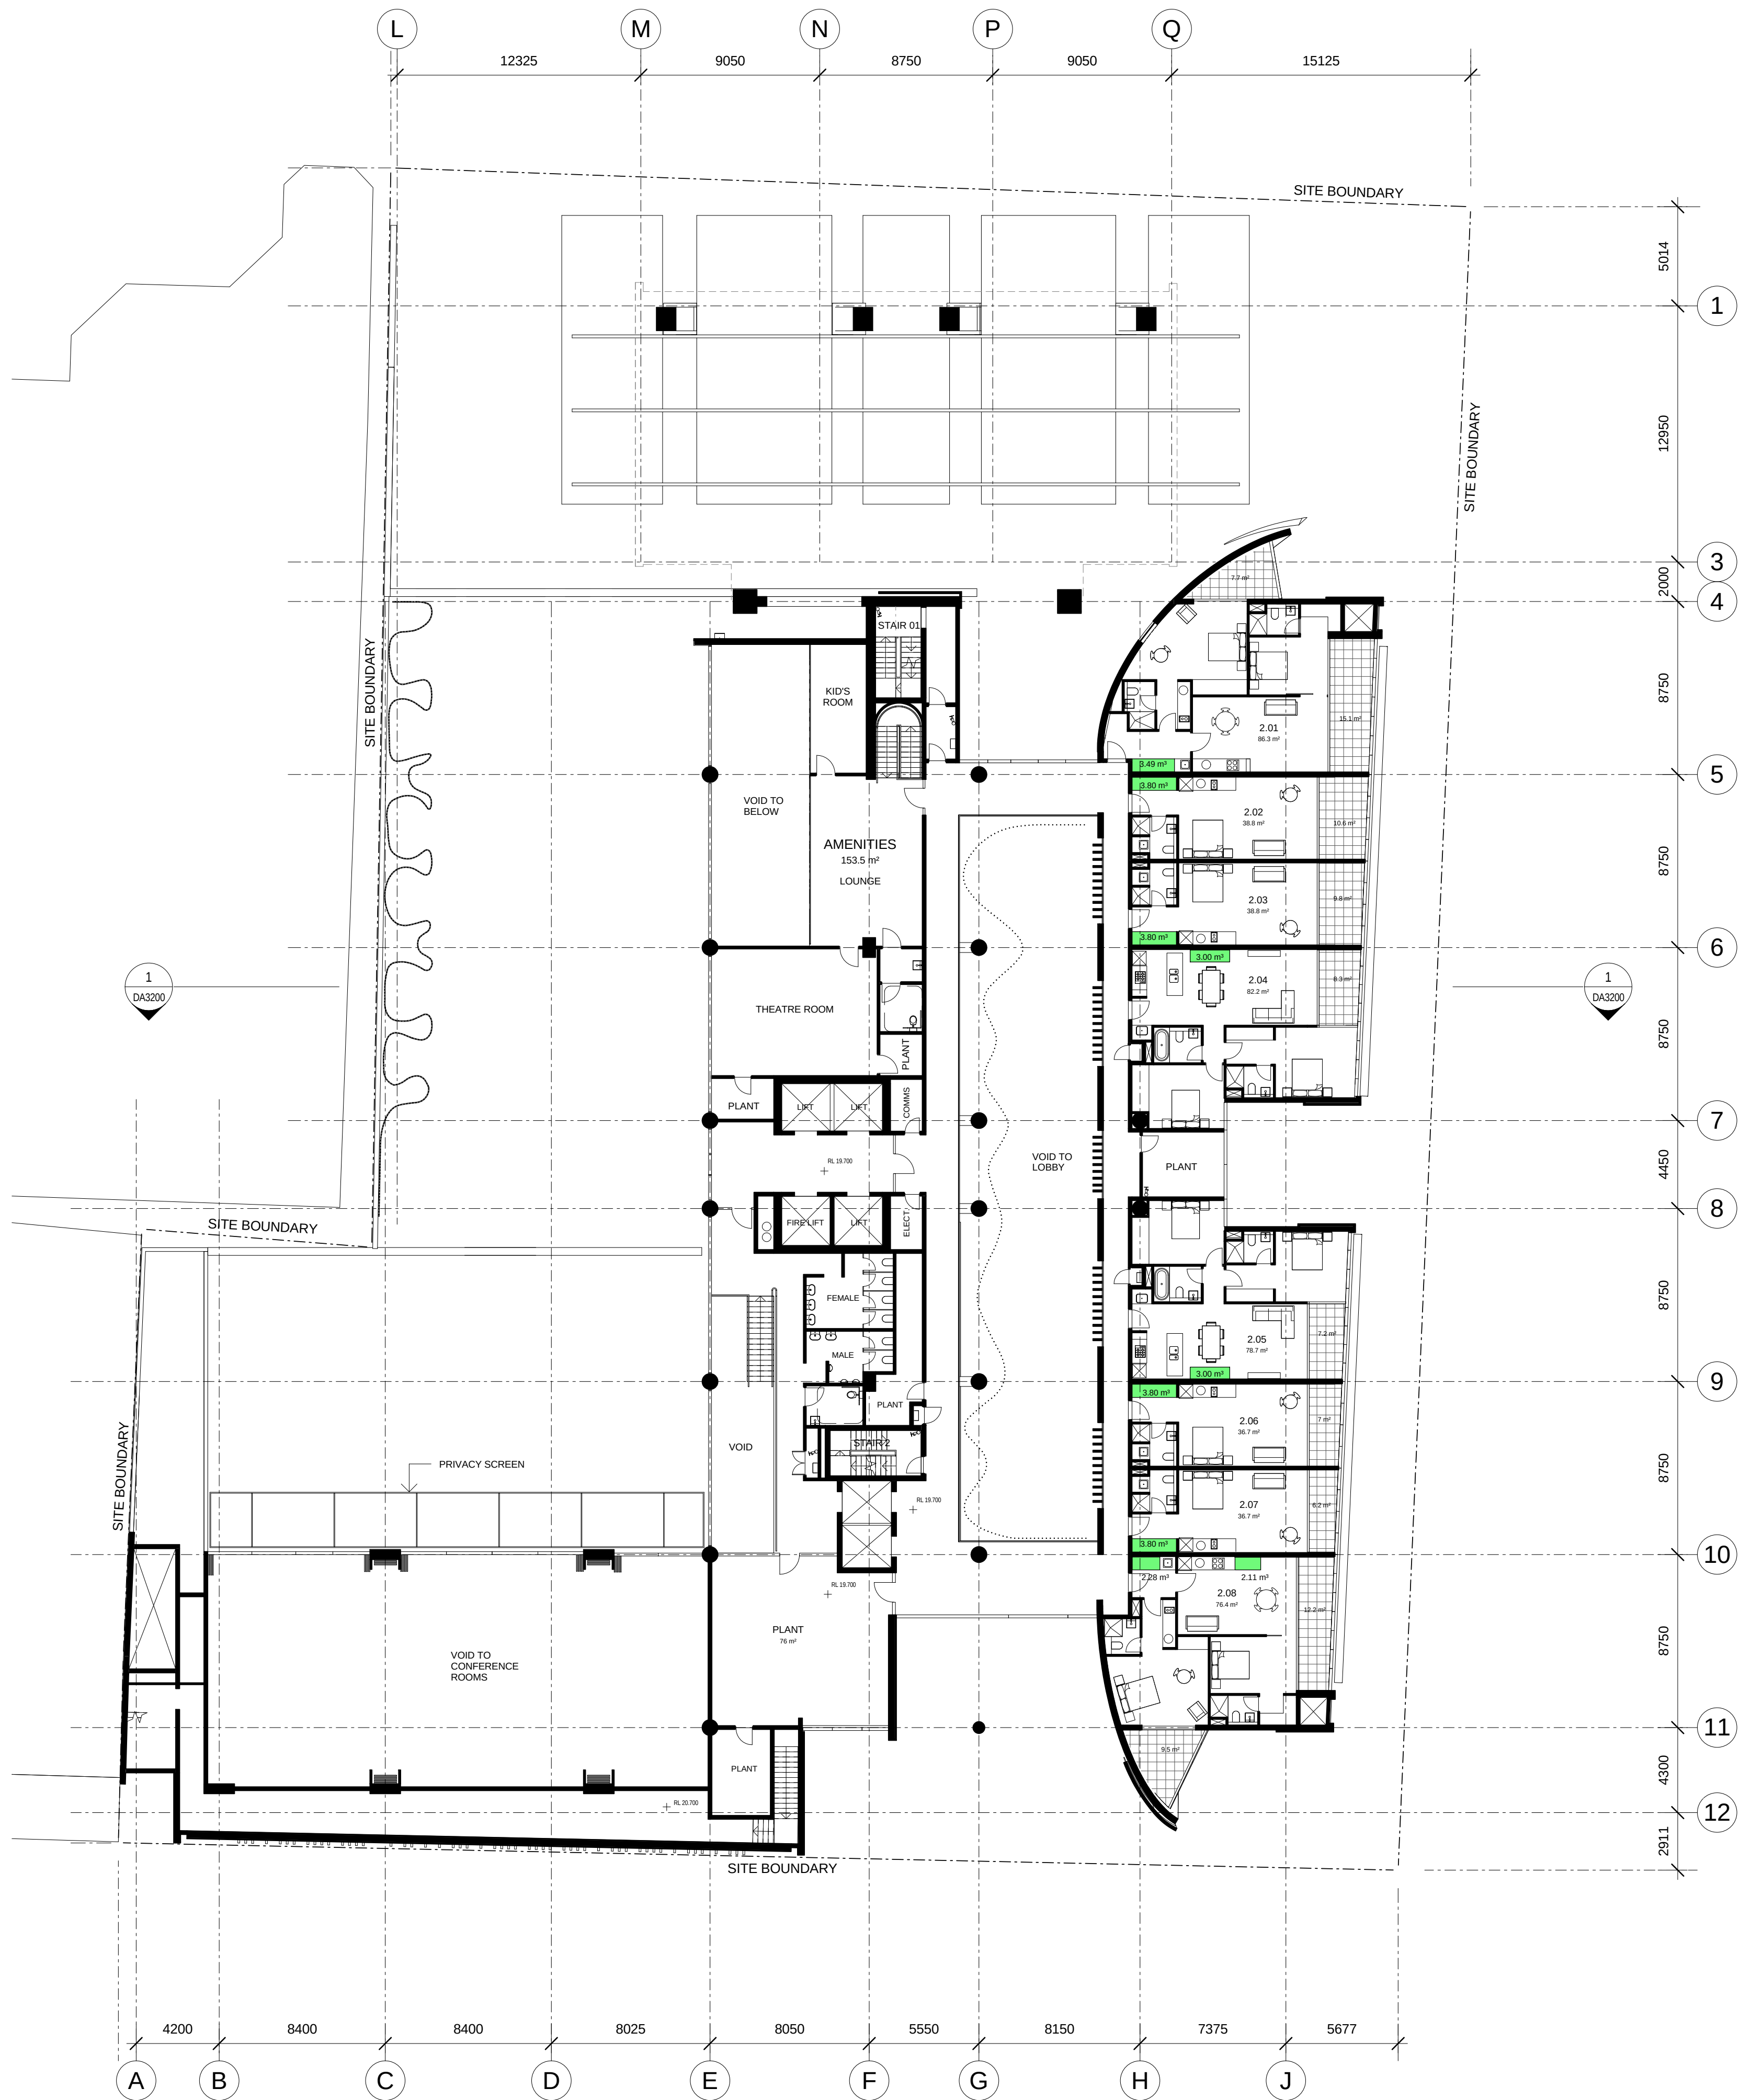

Revisions					
No	Date	Description	Ver	Aprv	
15	17/10/12	75W SUBMISSION.			
14	31/08/12	WORK IN PROGRESS 75W			
13	10/08/12	WORK IN PROGRESS 75W			
12	06/07/12	WORK IN PROGRESS			
11	29/06/12	WORK IN PROGRESS			
10	15/06/12	WORK IN PROGRESS			
9	07/06/12	DRAFT 75W			
8	01/06/12	WORK IN PROGRESS			
7	24/05/12	WORK IN PROGRESS			
6	11/05/12	Level added to Hunter St and south lift core amended.			
5	09/05/12	WORK IN PROGRESS			
4	23/03/12	WORK IN PROGRESS			
3	21/03/12	WORK IN PROGRESS			
2	09/03/12	WORK IN PROGRESS			
1	02/03/12	WORK IN PROGRESS			

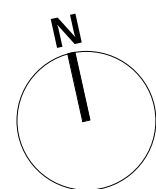

Client
Crown International Holdings Group





Architect
AJ+C
ALLEN JACK+COTTER
79 Myrtle Street Chippendale NSW 2008 AUSTRALIA
p +61 2 9311 8222 f +61 2 9311 8200
ABN 53 903 782 250

Project
V by Crown, Parramatta
45-47 Macquarie St and 134-140 Marsden St
Parramatta
New South Wales
Proj No. 10052

Drawing Title
LEVEL 2

Scale	Drawing No	Issue
1 : 200	DA2102	15

 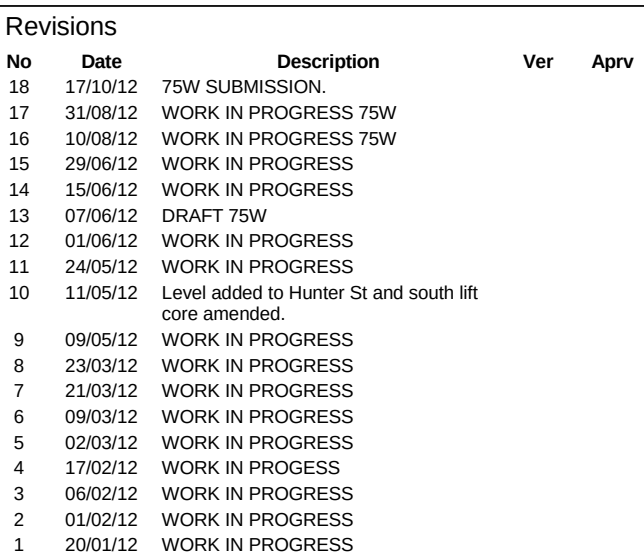


AJ+C
ALLEN JACK+COTTIER


Project
V by Crown, Parramatta
45-47 Macquarie St and 134-140 Marsden St
Parramatta
New South Wales
Proj No. 10052

Drawing Title
LEVEL 3

Scale	Drawing No	Issue
1 : 200	DA2103	18

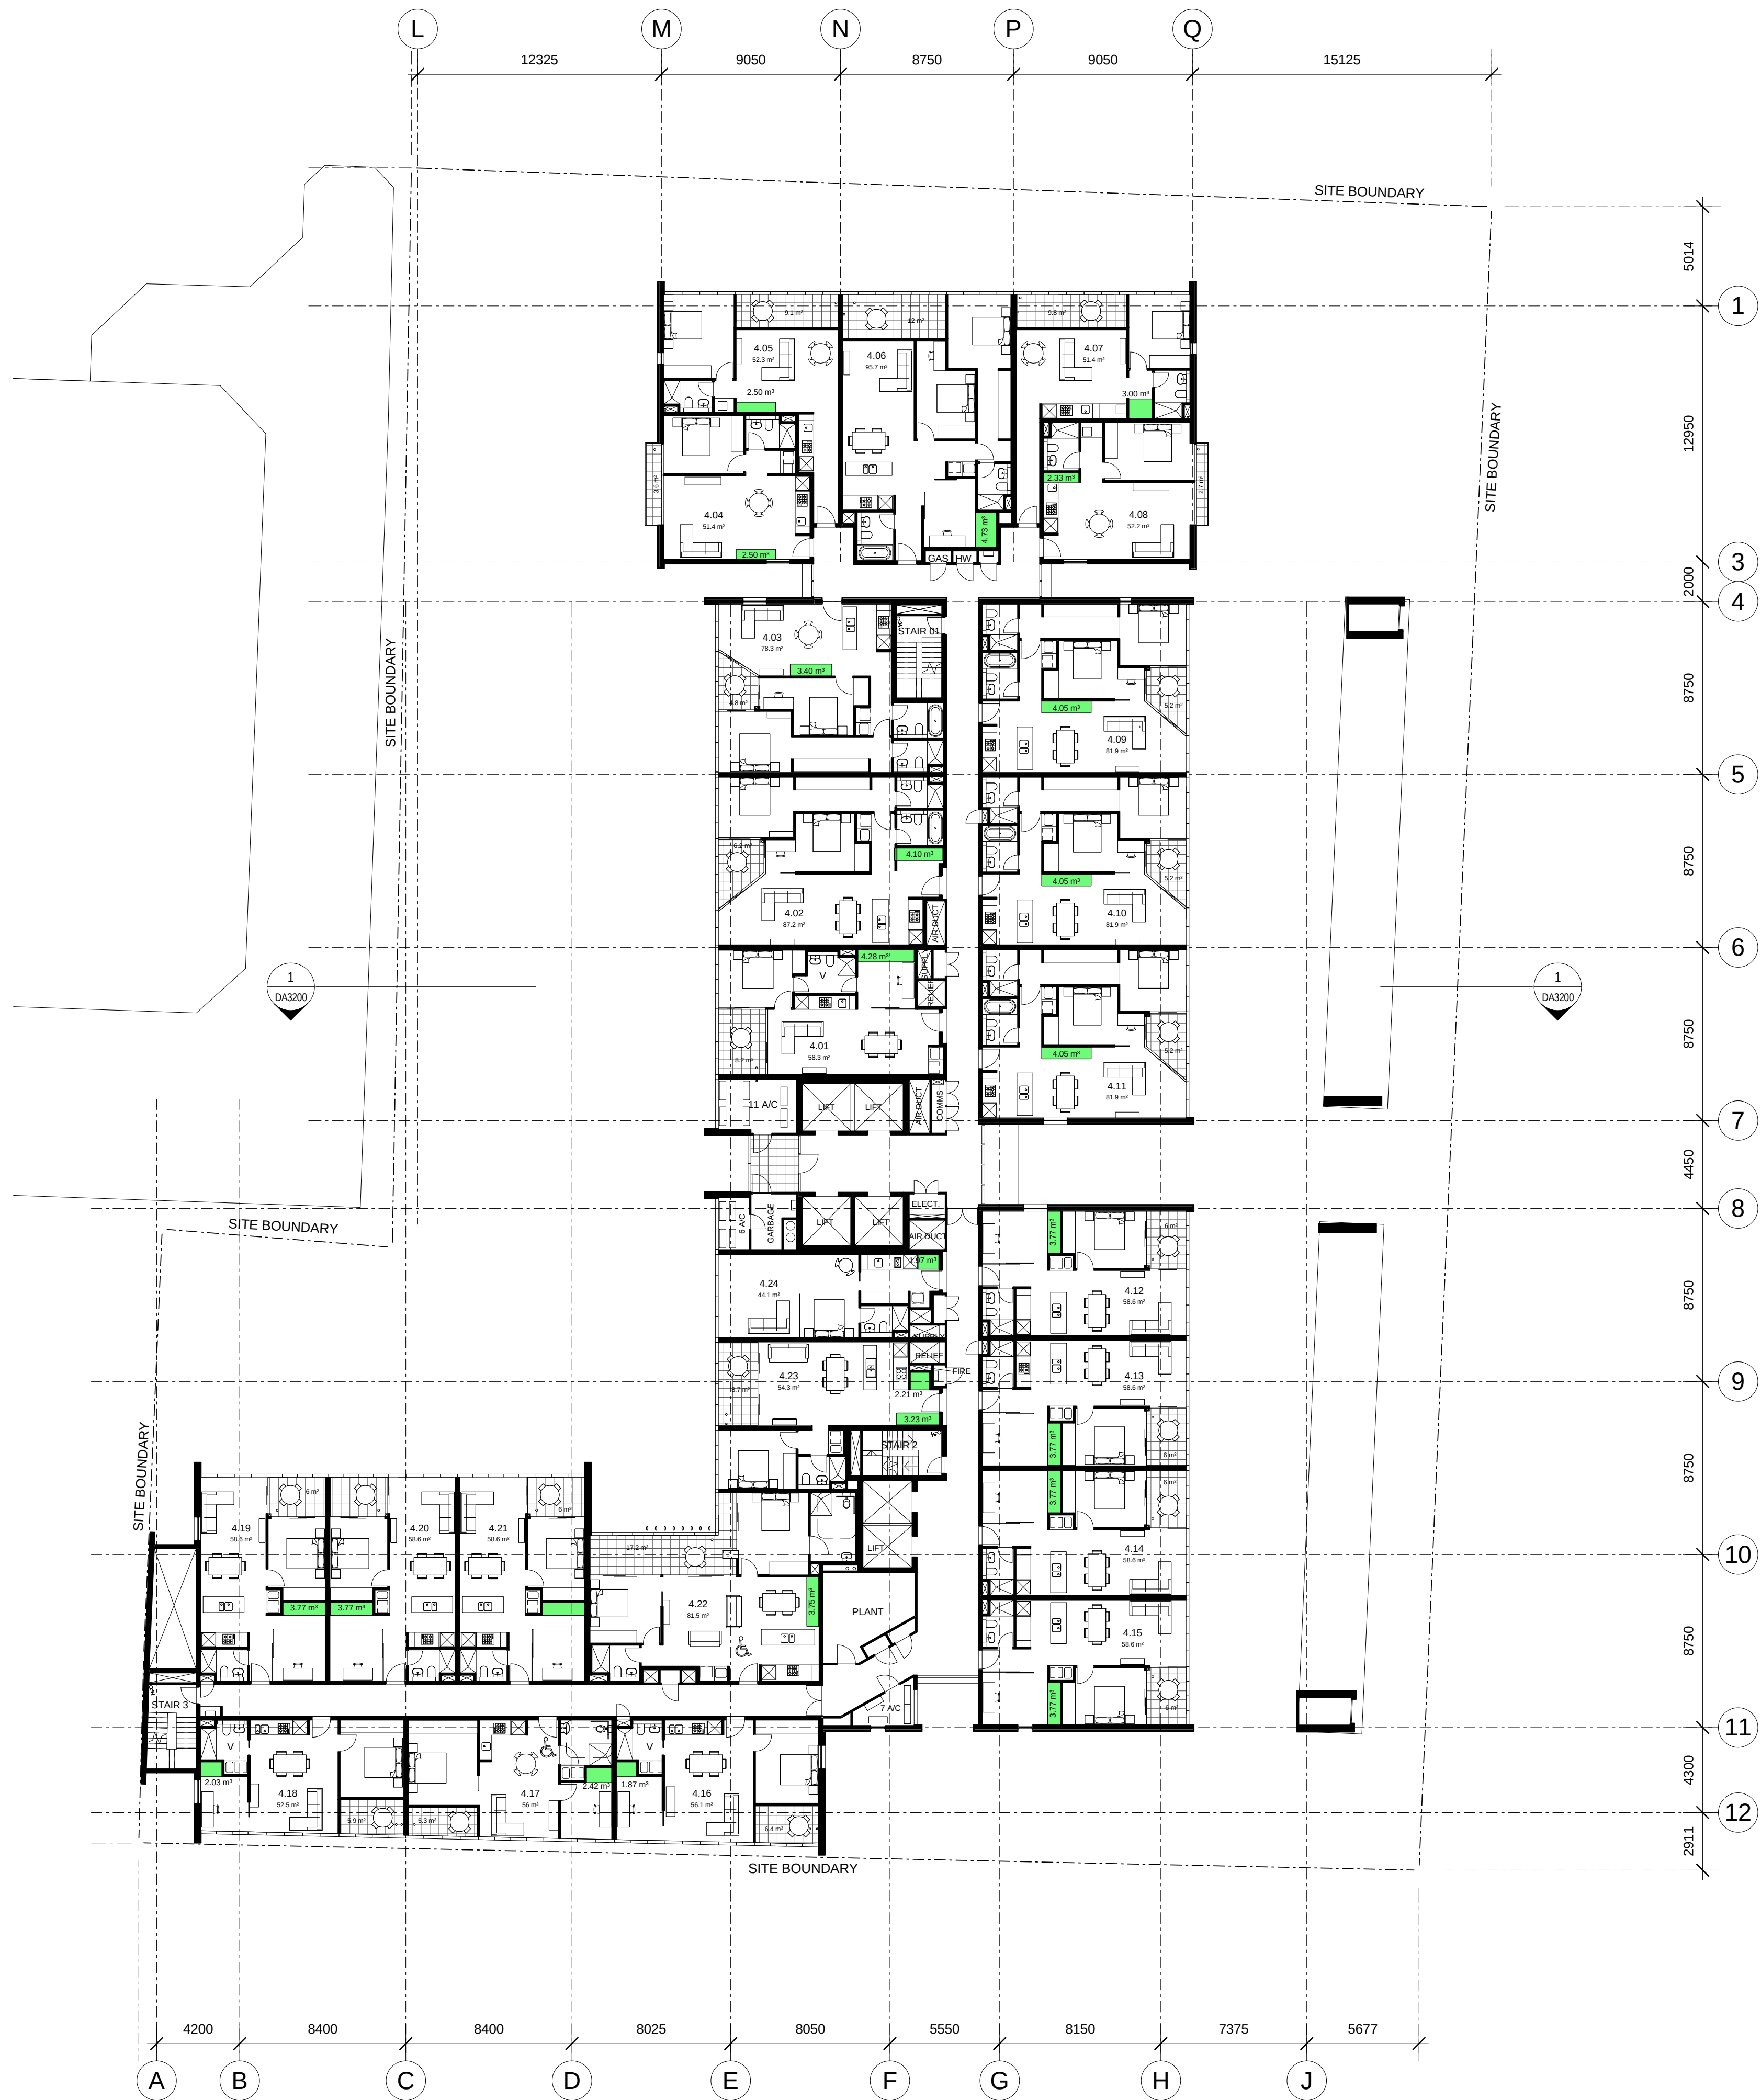

Revisions					
No	Date	Description	Ver	Appr	
18	17/10/12	75W SUBMISSION.			
17	31/08/12	WORK IN PROGRESS 75W			
16	10/08/12	WORK IN PROGRESS 75W			
15	28/06/12	WORK IN PROGRESS			
14	15/06/12	WORK IN PROGRESS			
13	07/06/12	DRAFT 75W			
12	01/06/12	WORK IN PROGRESS			
11	24/05/12	WORK IN PROGRESS			
10	11/05/12	Level added to Hunter St and south lift core amended.			
9	09/05/12	WORK IN PROGRESS			
8	23/03/12	WORK IN PROGRESS			
7	21/03/12	WORK IN PROGRESS			
6	09/03/12	WORK IN PROGRESS			
5	02/03/12	WORK IN PROGRESS			
4	17/02/12	WORK IN PROGRESS			
3	06/02/12	WORK IN PROGRESS			
2	01/02/12	WORK IN PROGRESS			
1	20/01/12	WORK IN PROGRESS			

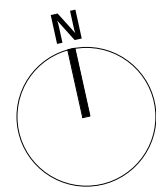

Client
Crown International Holdings Group



Architect
AJ+C
ALLEN JACK+COTTER
79 Myrtle Street Chippendale NSW 2008 AUSTRALIA
p +61 2 9311 8222 f +61 2 9311 8200
ABN 53 903 782 250


Project
V by Crown, Parramatta
45-47 Macquarie St and 134-140 Marsden St
Parramatta
New South Wales
Proj No. 10052

Drawing Title
LEVEL 4-11

Scale	Drawing No	Issue
1 : 200	DA2104	18



Revisions					
No	Date	Description	Ver	Appr	
13	17/10/12	75W SUBMISSION.			
12	31/08/12	WORK IN PROGRESS 75W			
11	10/08/12	WORK IN PROGRESS 75W			
10	28/05/12	WORK IN PROGRESS			
9	15/06/12	WORK IN PROGRESS			
8	07/06/12	DRAFT 75W			
7	01/06/12	WORK IN PROGRESS			
6	24/05/12	WORK IN PROGRESS			
5	11/05/12	Level added to Hunter St and south lift core amended.			
4	09/05/12	WORK IN PROGRESS			
3	23/03/12	WORK IN PROGRESS			
2	21/03/12	WORK IN PROGRESS			
1	09/03/12	WORK IN PROGRESS			

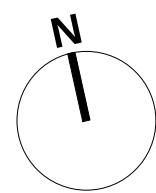

Client
Crown International Holdings Group



Architect
AJ+C
ALLEN JACK+COTTER
79 Myrtle Street Chippendale NSW 2008 AUSTRALIA
p +61 2 9311 8222 f +61 2 9311 8200
ABN 53 903 782 250


Project
V by Crown, Parramatta
45-47 Macquarie St and 134-140 Marsden St
Parramatta
New South Wales
Proj No. 10052

Drawing Title
LEVEL 12

Scale	Drawing No	Issue
1 : 200	DA2112	13



Revisions					
No	Date	Description	Ver	Aprv	
A	10/08/12	FOR INFORMATION ONLY			
6	17/10/12	75W SUBMISSION.			
5	31/08/12	WORK IN PROGRESS 75W			
4	10/08/12	WORK IN PROGRESS 75W			
3	29/06/12	WORK IN PROGRESS			
2	15/06/12	WORK IN PROGRESS			
1	07/06/12	DRAFT 75W			

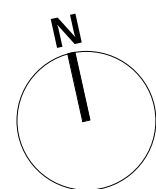

Client
Crown International Holdings Group



Architect


AJ+C
ALLEN JACK+COTTER

79 Myrtle Street Chippendale NSW 2008 AUSTRALIA
p: +61 2 9311 8222 f: +61 2 9311 8200
ABN 53 803 782 250


Project
V by Crown, Parramatta
45-47 Macquarie St and 134-140 Marsden St
Parramatta
New South Wales
Proj No. 10052

Drawing Title
LEVEL 13

Scale	Drawing No	Issue
1 : 200	DA2113	6

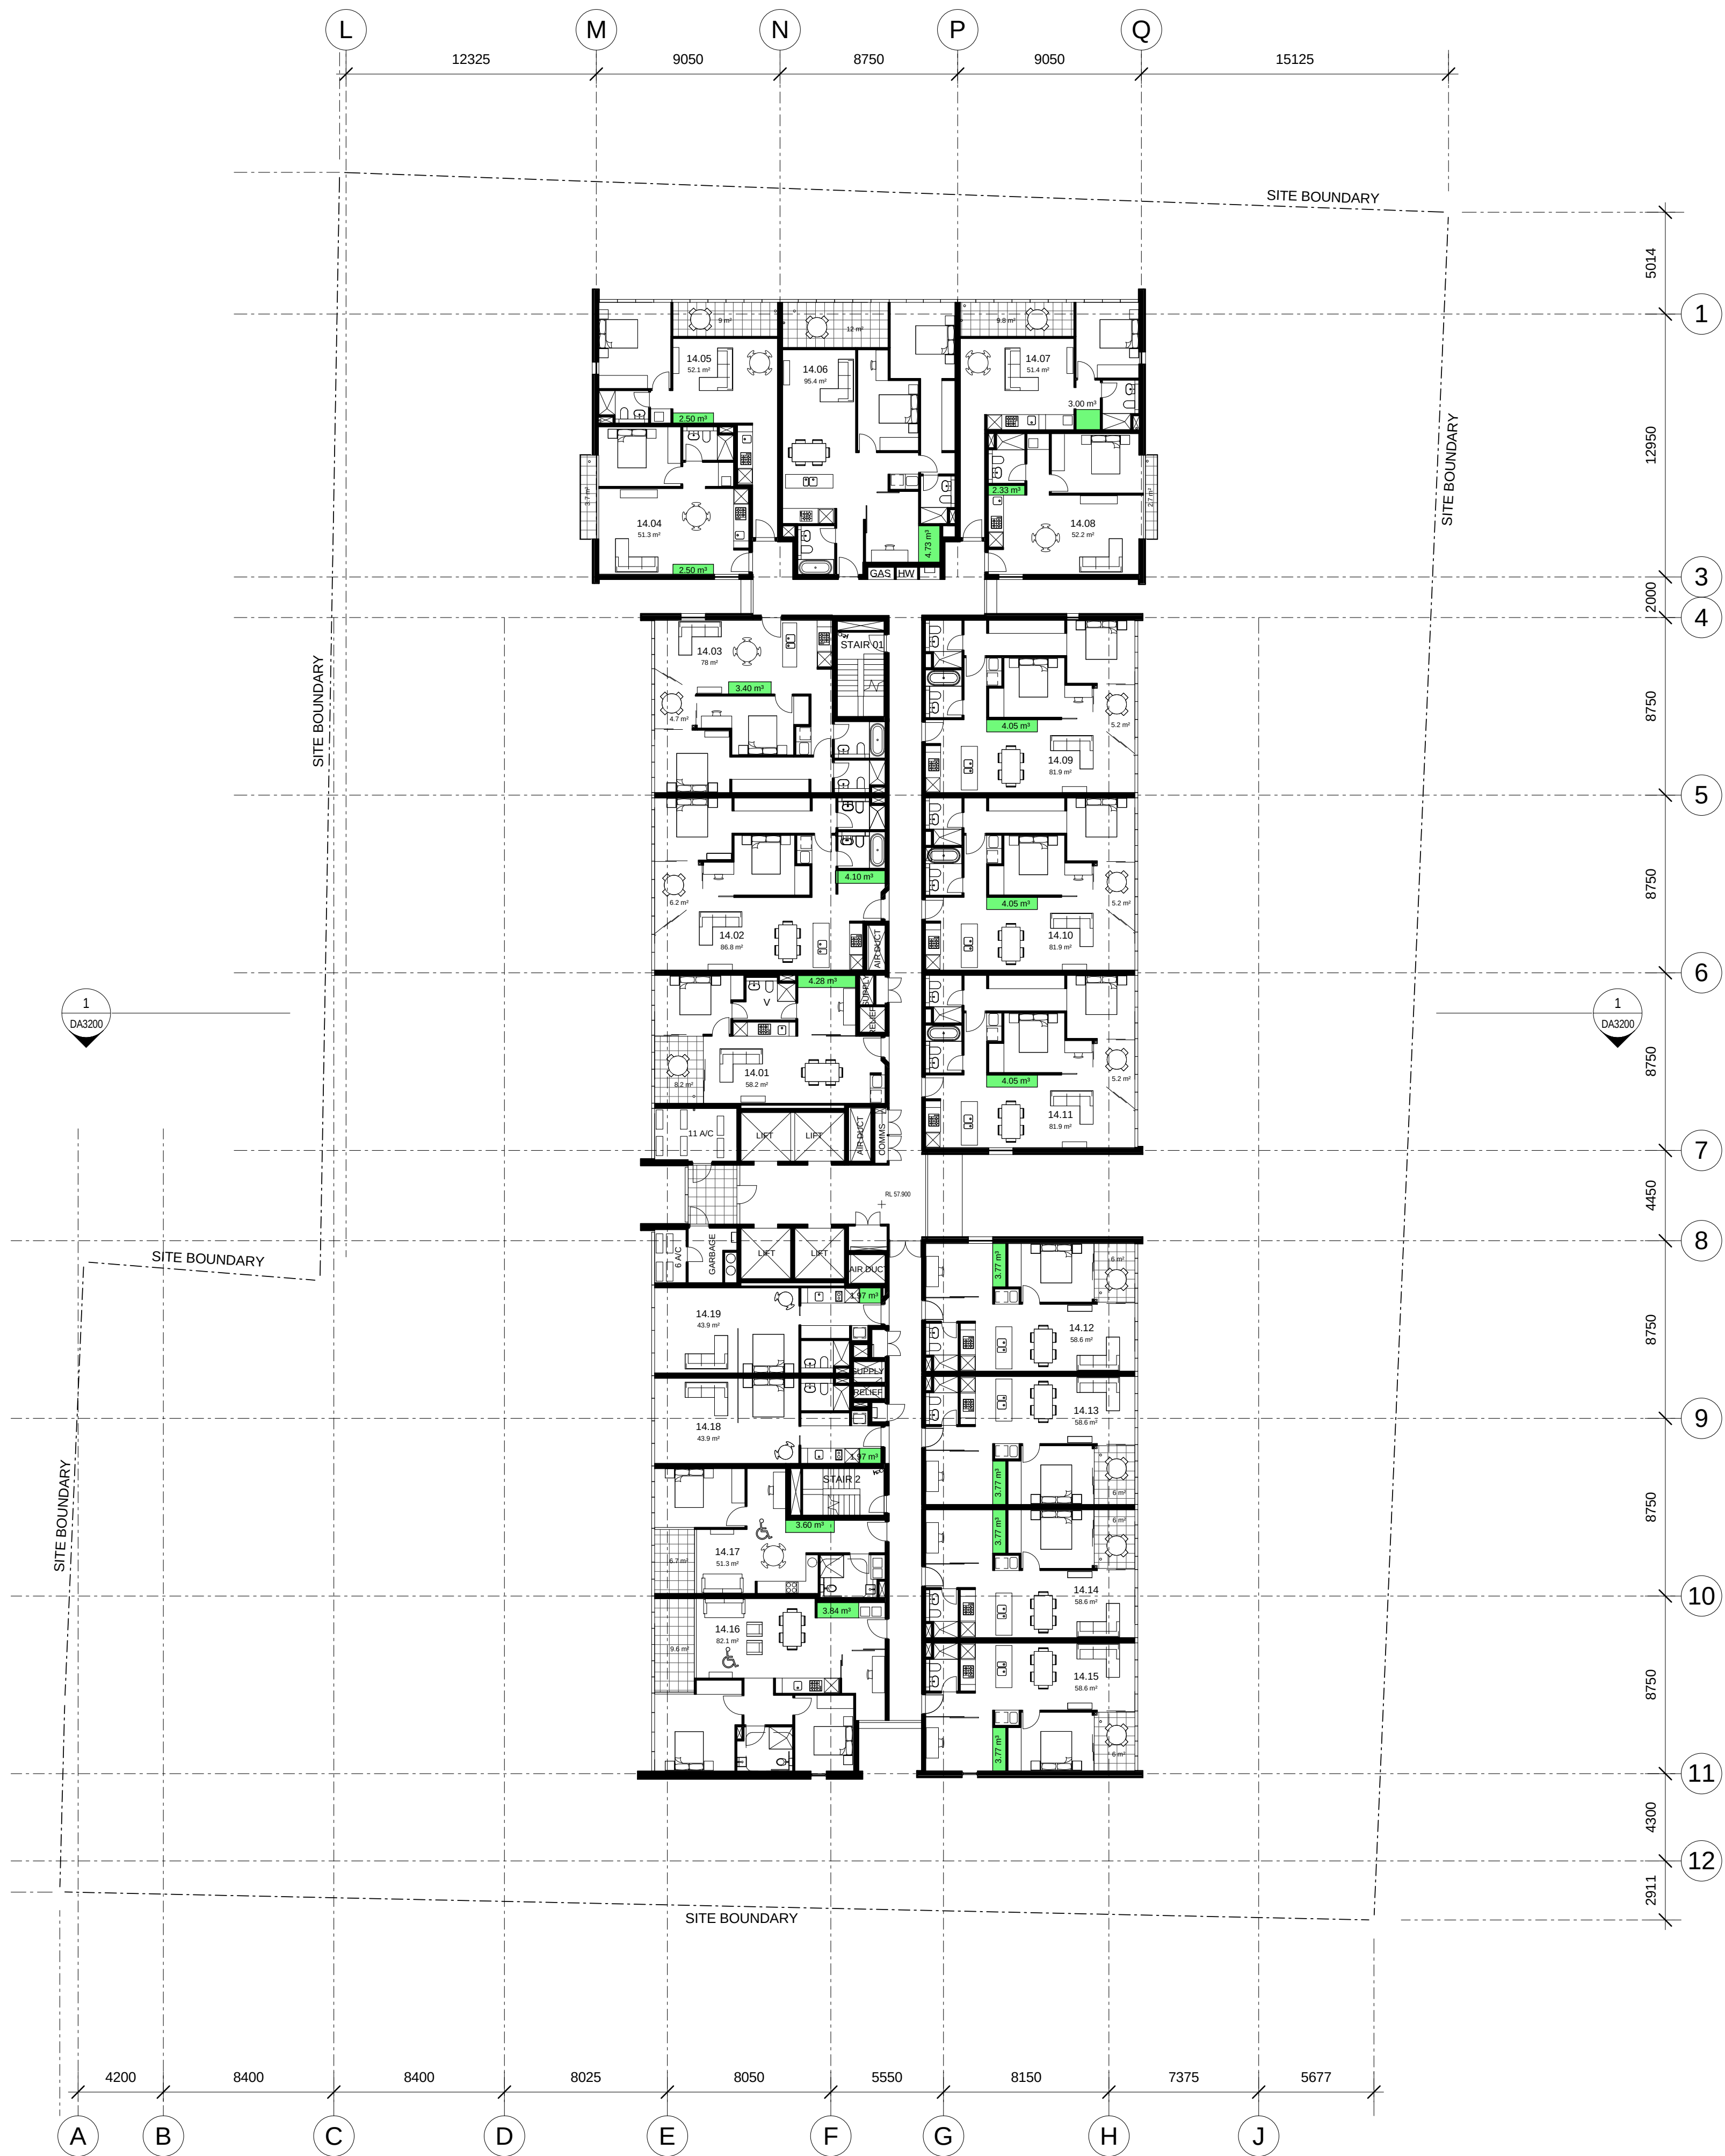

Revisions					
No	Date	Description	Ver	Aprv	
14	17/10/12	75W SUBMISSION.			
13	31/08/12	WORK IN PROGRESS 75W			
12	10/08/12	WORK IN PROGRESS 75W			
11	28/05/12	WORK IN PROGRESS			
10	15/06/12	WORK IN PROGRESS			
9	07/06/12	DRAFT 75W			
8	01/06/12	WORK IN PROGRESS			
7	24/05/12	WORK IN PROGRESS			
6	11/05/12	Level added to Hunter St and south lift core amended.			
5	09/05/12	WORK IN PROGRESS			
4	23/03/12	WORK IN PROGRESS			
3	21/03/12	WORK IN PROGRESS			
2	09/03/12	WORK IN PROGRESS			
1	02/03/12	WORK IN PROGRESS			

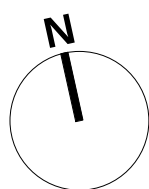

Client
Crown International Holdings Group



Architect
AJ+C
ALLEN JACK+COTTER
79 Myrtle Street Chippendale NSW 2008 AUSTRALIA
p +61 2 9311 8222 f +61 2 9311 8200
ABN 53 903 782 250


Project
V by Crown, Parramatta
45-47 Macquarie St and 134-140 Marsden St
Parramatta
New South Wales
Proj No. 10052

Drawing Title
LEVEL 14-20

Scale	Drawing No	Issue
1 : 200	DA2114	14



Revisions					
No	Date	Description	Ver	Aprv	
8	17/10/12	75W SUBMISSION			
7	31/08/12	WORK IN PROGRESS 75W			
6	10/08/12	WORK IN PROGRESS 75W			
5	29/06/12	WORK IN PROGRESS			
4	15/06/12	WORK IN PROGRESS			
3	07/06/12	DRAFT 75W			
2	01/06/12	WORK IN PROGRESS			
1	24/05/12	WORK IN PROGRESS			

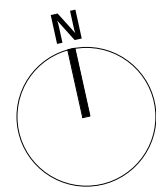

Client
Crown International Holdings Group



Architect
AJ+C
ALLEN JACK+COTTER
79 Myrtle Street Chippendale NSW 2008 AUSTRALIA
p: +61 2 9311 8222 f: +61 2 9311 8200
ABN 53 803 782 250


Project
V by Crown, Parramatta
45-47 Macquarie St and 134-140 Marsden St
Parramatta
New South Wales
Proj No. 10052

Drawing Title
LEVEL 21-25

Scale	Drawing No	Issue
1 : 200	DA2121	8



Revisions					
No	Date	Description	Ver	Aprv	
13	17/10/12	75W SUBMISSION.			
12	31/08/12	WORK IN PROGRESS 75W			
11	10/08/12	WORK IN PROGRESS 75W			
10	06/07/12	WORK IN PROGRESS			
9	15/06/12	WORK IN PROGRESS			
8	07/06/12	DRAFT 75W			
7	06/06/12	Penthouse plans updated			
6	01/06/12	WORK IN PROGRESS			
5	24/05/12	WORK IN PROGRESS			
4	11/05/12	Level added to Hunter St and south lift core amended.			
3	09/05/12	WORK IN PROGRESS			
2	21/03/12	WORK IN PROGRESS			
1	09/03/12	WORK IN PROGRESS			

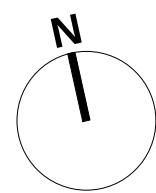

Client
Crown International Holdings Group



Architect

AJ+C
ALLEN JACK+COTTIER

79 Myrtle Street Chippendale NSW 2008 AUSTRALIA
p +61 2 9311 8222 f +61 2 9311 8200
ABN 53 903 782 250


Project
V by Crown, Parramatta
45-47 Macquarie St and 134-140 Marsden St
Parramatta
New South Wales
Proj No. 10052

Drawing Title
LEVEL 26

Scale	Drawing No	Issue
1 : 200	DA2126	13



Revisions					
No	Date	Description	Ver	Aprv	
17	17/10/12	75W SUBMISSION.			
16	31/08/12	WORK IN PROGRESS 75W			
15	10/08/12	WORK IN PROGRESS 75W			
14	06/07/12	WORK IN PROGRESS			
13	15/06/12	WORK IN PROGRESS			
12	07/06/12	DRAFT 75W			
11	06/06/12	Penthouse plans updated			
10	01/06/12	WORK IN PROGRESS			
9	24/05/12	WORK IN PROGRESS			
8	11/05/12	Level added to Hunter St and south lift core amended.			
7	09/05/12	WORK IN PROGRESS			
6	21/03/12	WORK IN PROGRESS			
5	09/03/12	WORK IN PROGRESS			
4	17/02/12	WORK IN PROGRESS			
3	06/02/12	WORK IN PROGRESS			
2	01/02/12	WORK IN PROGRESS			
1	20/01/12	WORK IN PROGRESS			

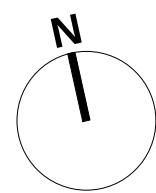

Client
Crown International Holdings Group




Architect
AJ+C
ALLEN JACK+COTTER
79 Myrtle Street Chippendale NSW 2008 AUSTRALIA
p +61 2 9311 8222 f +61 2 9311 8200
ABN 53 803 782 250


Project
V by Crown, Parramatta
45-47 Macquarie St and 134-140 Marsden St
Parramatta
New South Wales
Proj No. 10052

Drawing Title
LEVEL 27

Scale	Drawing No	Issue
1 : 200	DA2127	17

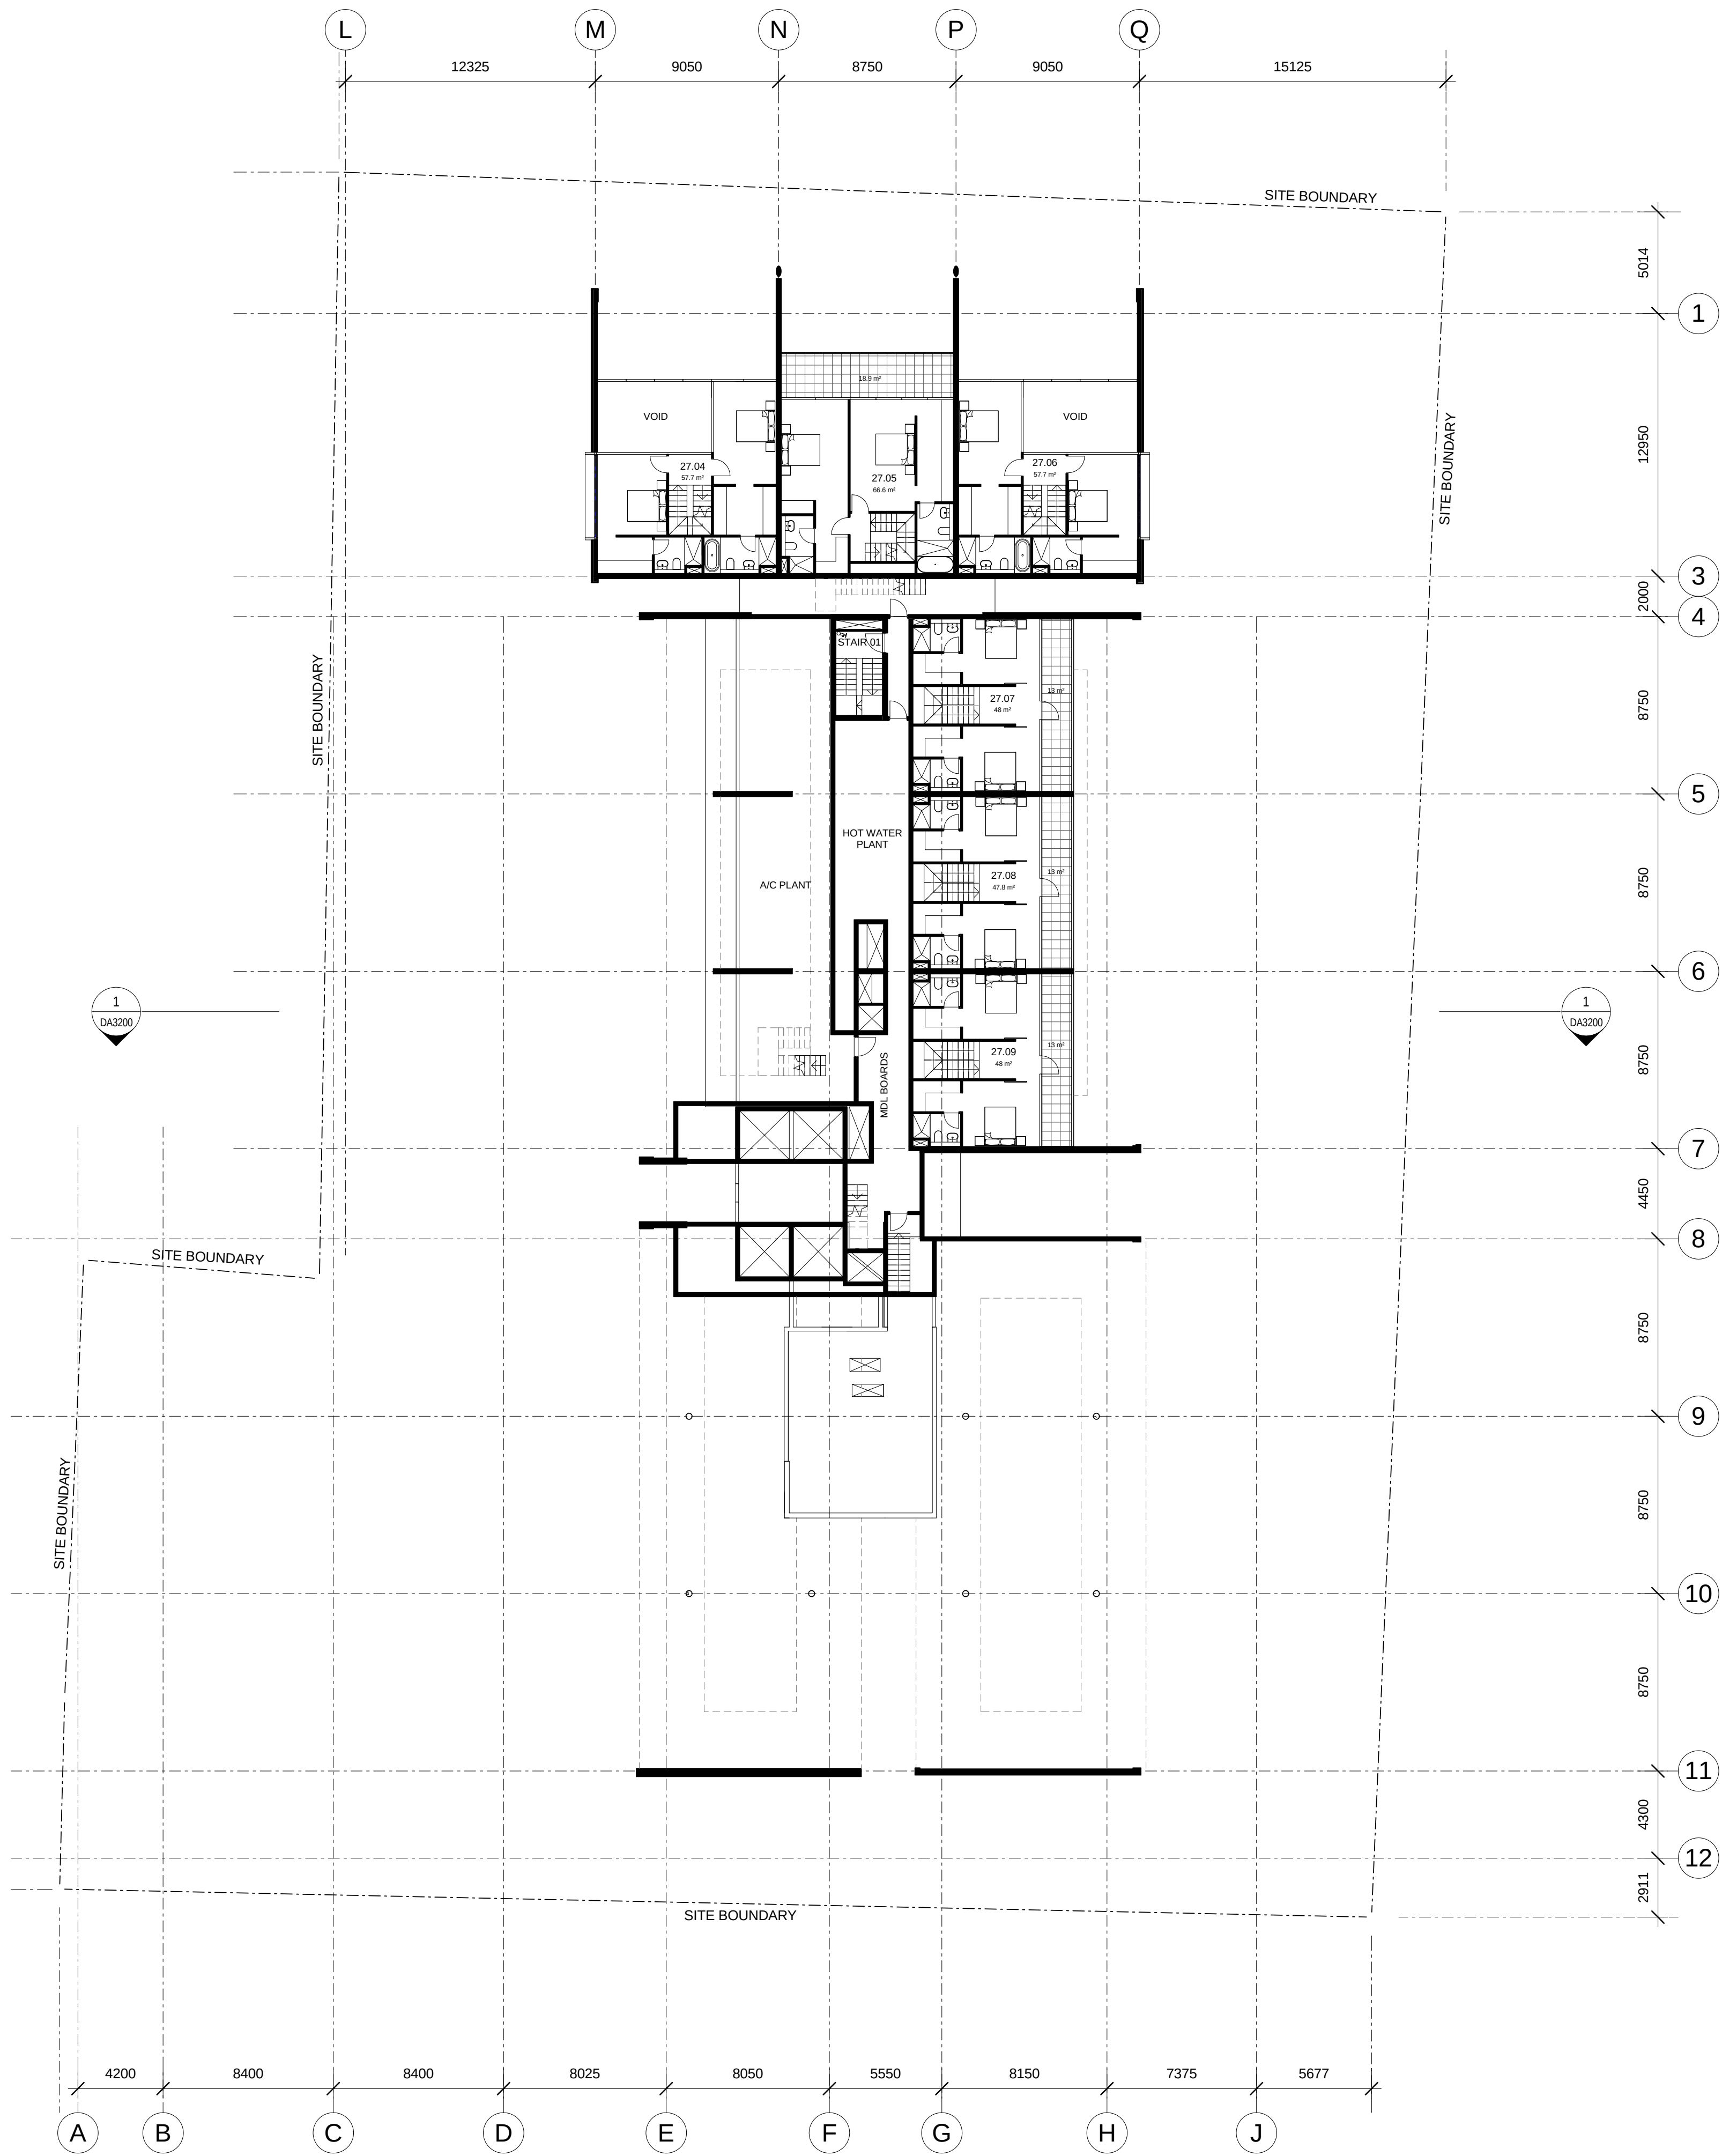

Revisions					
No	Date	Description	Ver	Aprv	
12	17/10/12	75W SUBMISSION.			
11	31/08/12	WORK IN PROGRESS 75W			
10	10/08/12	WORK IN PROGRESS 75W			
9	06/07/12	WORK IN PROGRESS			
8	15/06/12	WORK IN PROGRESS			
7	07/06/12	DRAFT 75W			
6	06/06/12	Penthouse plans updated			
5	01/06/12	WORK IN PROGRESS			
4	24/05/12	WORK IN PROGRESS			
3	11/05/12	Level added to Hunter St and south lift core amended.			
2	09/05/12	WORK IN PROGRESS			
1	21/03/12	WORK IN PROGRESS			

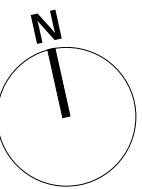

Client
Crown International Holdings Group



Architect


AJ+C
ALLEN JACK+COTTER

79 Myrtle Street Chippendale NSW 2008 AUSTRALIA
p: +61 2 9311 8222 f: +61 2 9311 8200
ABN 53 903 782 250


Project
V by Crown, Parramatta
45-47 Macquarie St and 134-140 Marsden St
Parramatta
New South Wales
Proj No. 10052

Drawing Title
LEVEL 28

Scale	Drawing No	Issue
1 : 200	DA2128	12

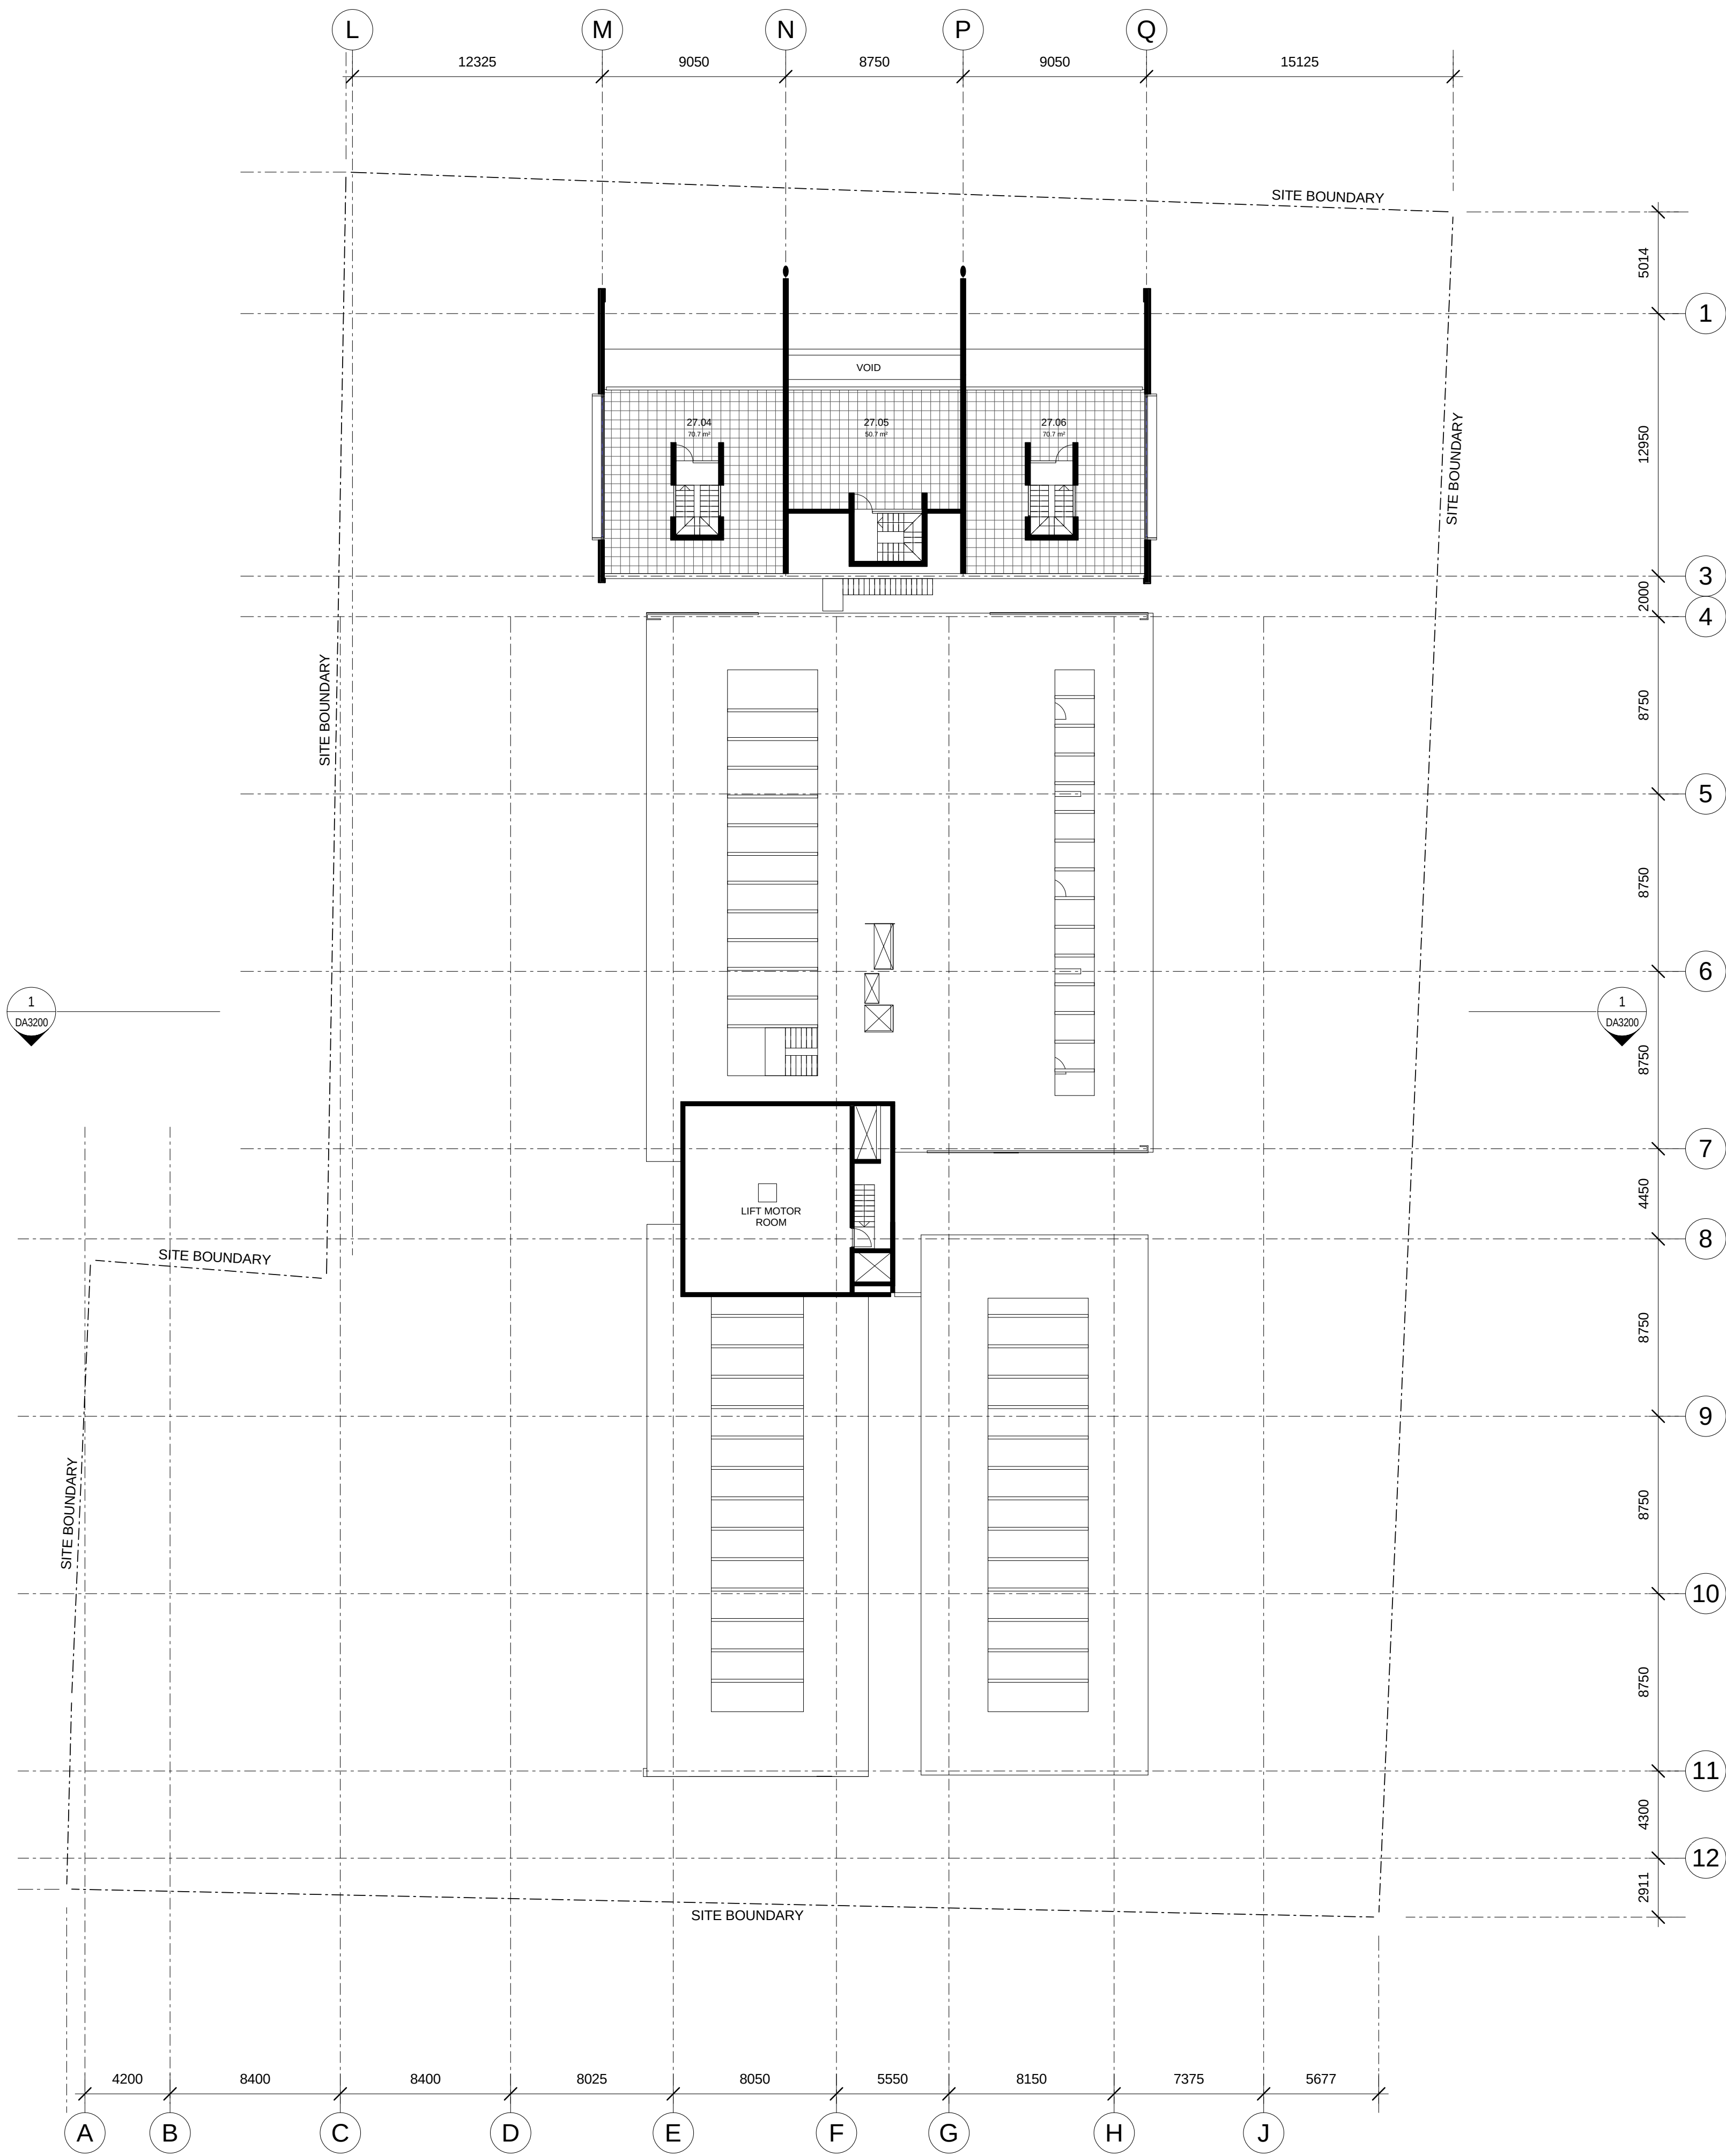

Revisions					
No	Date	Description	Ver	Aprv	
3	17/10/12	75W SUBMISSION.			
2	31/08/12	WORK IN PROGRESS 75W			
1	10/08/12	WORK IN PROGRESS 75W			

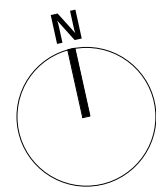

Client
Crown International Holdings Group




Architect
AJ+C
ALLEN JACK+COTTIER
79 Myrtle Street Chippendale NSW 2008 AUSTRALIA
p: +61 2 9311 8222 f: +61 2 9311 8200
ABN 53 803 782 250


Project
V by Crown, Parramatta
45-47 Macquarie St and 134-140 Marsden St
Parramatta
New South Wales
Proj No. 10052

Drawing Title
LEVEL 29

Scale	Drawing No	Issue
1 : 200	DA2129	3

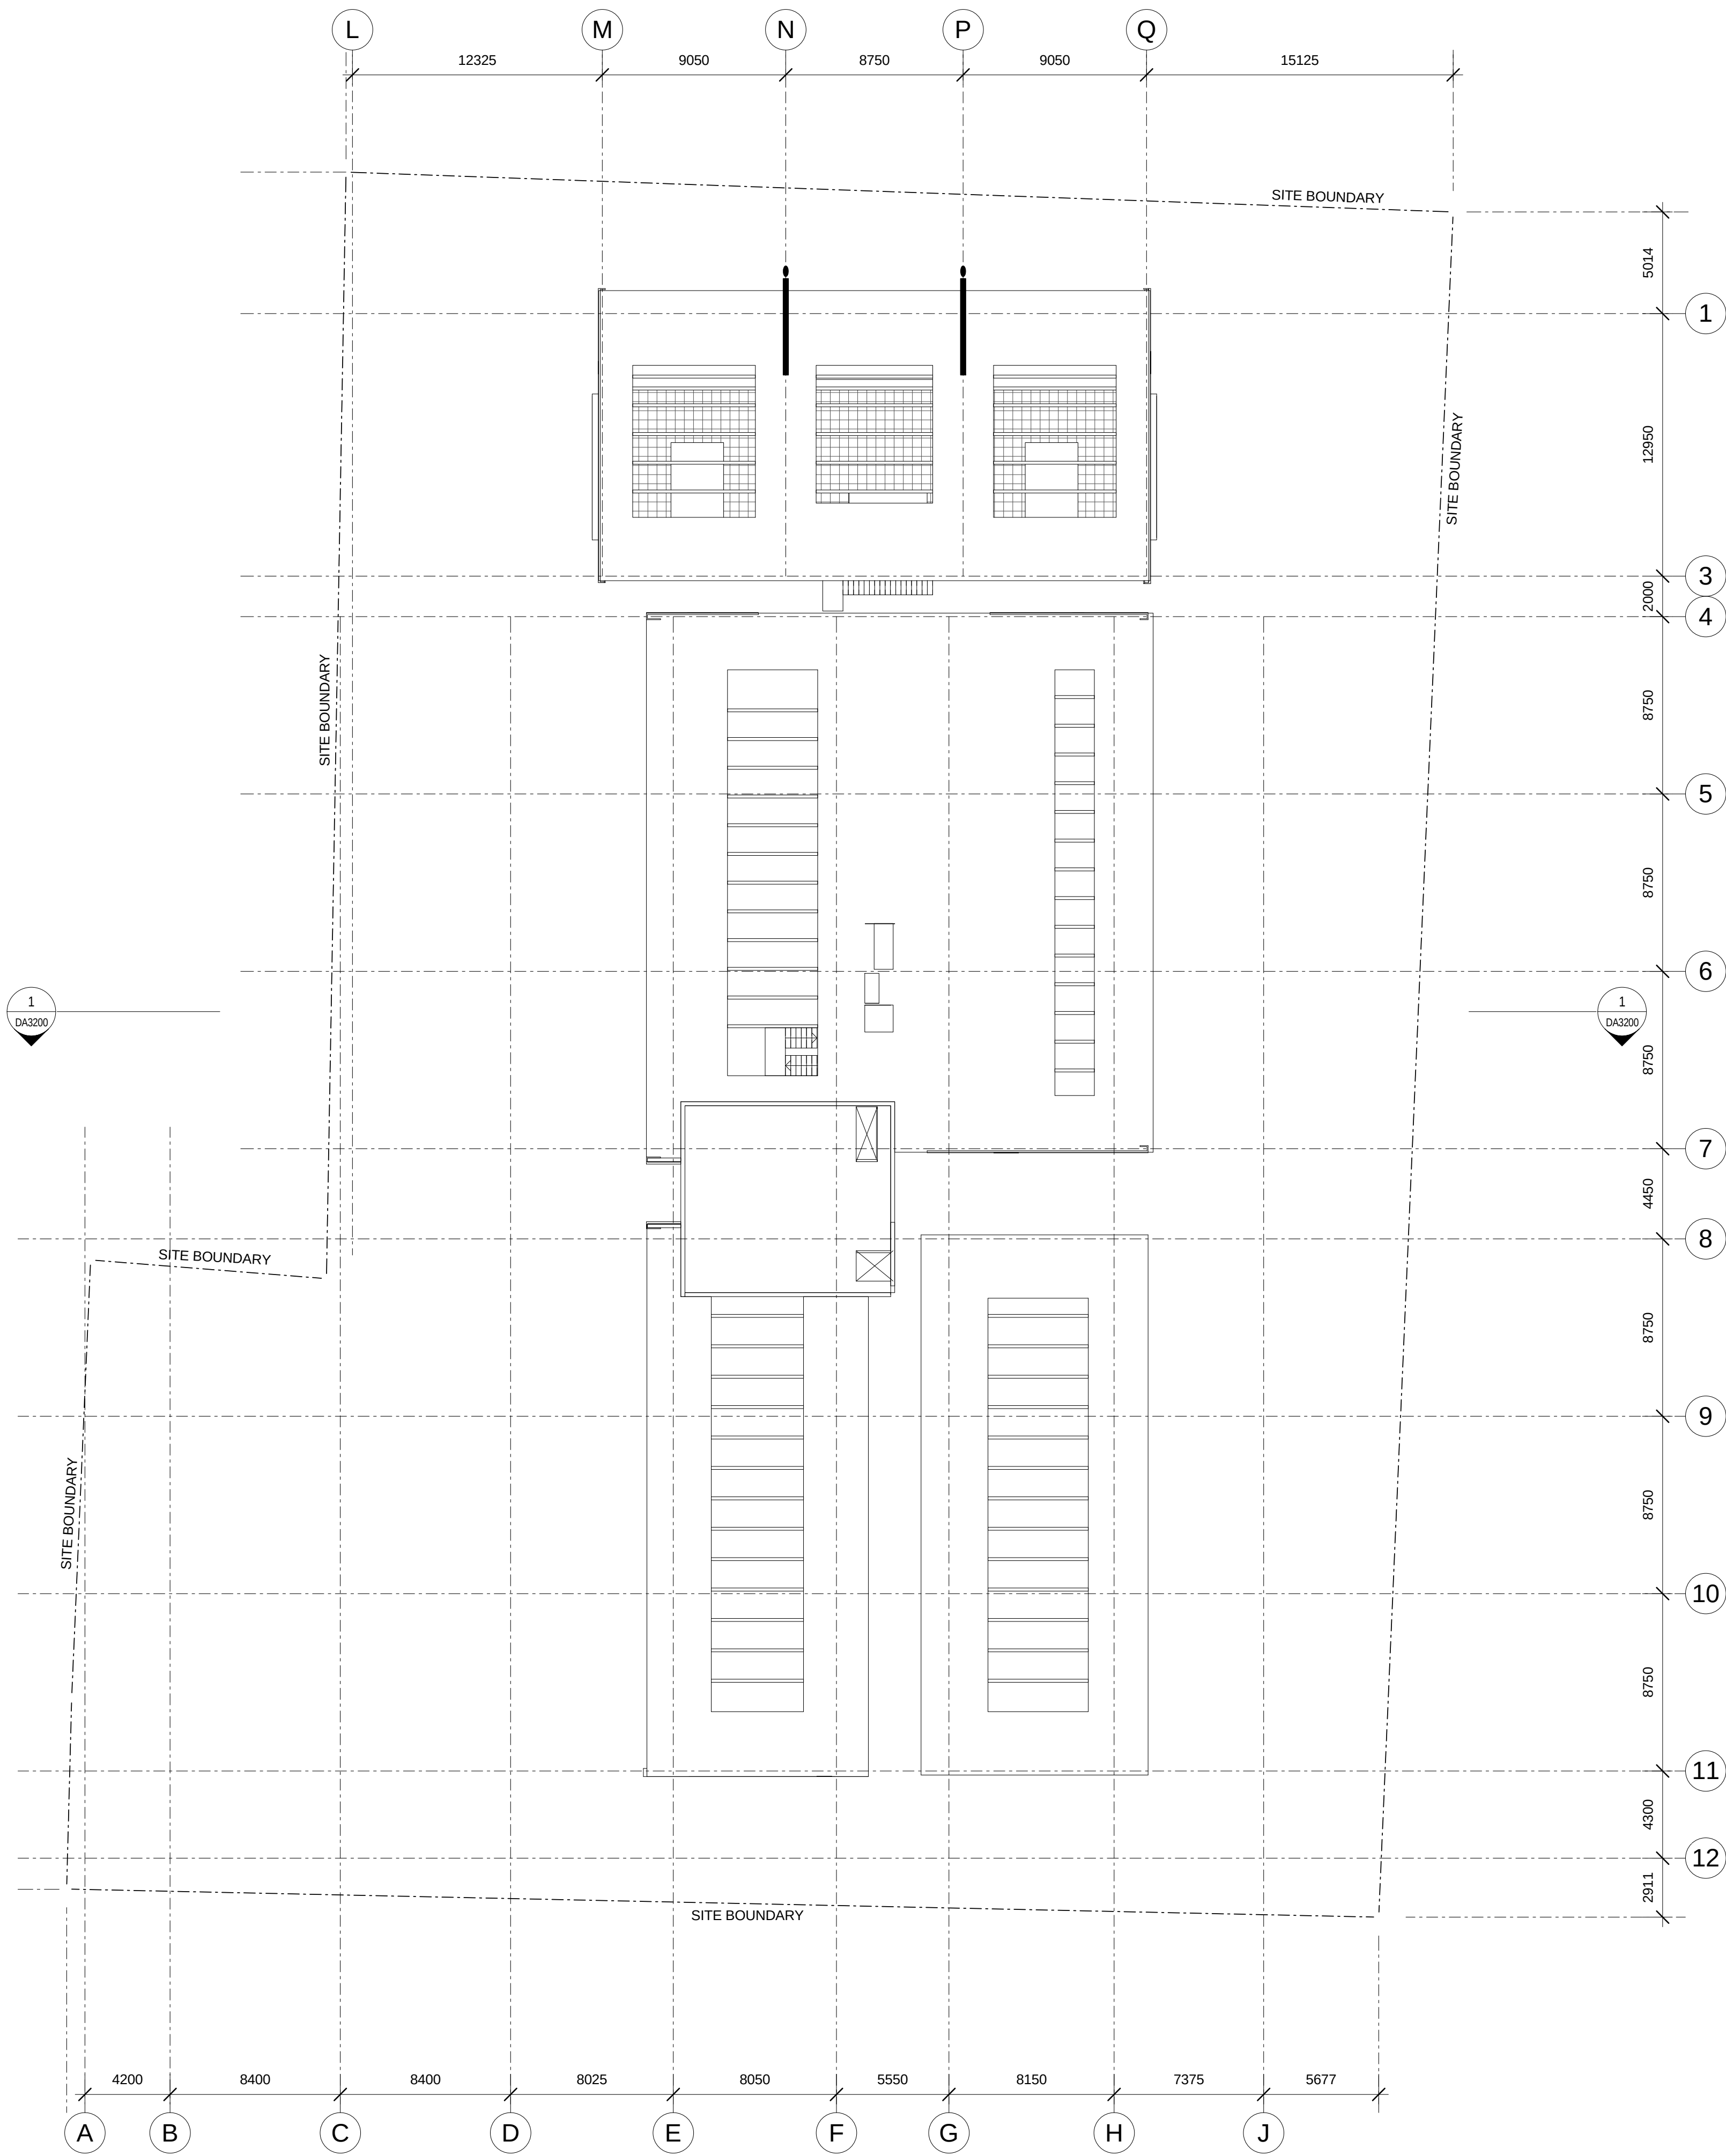

Revisions					
No	Date	Description	Ver	Aprv	
10	17/10/12	75W SUBMISSION.			
9	31/08/12	WORK IN PROGRESS 75W			
8	10/08/12	WORK IN PROGRESS 75W			
7	15/05/12	WORK IN PROGRESS			
6	07/06/12	DRAFT 75W			
5	01/06/12	WORK IN PROGRESS			
4	24/05/12	WORK IN PROGRESS			
3	11/05/12	Level added to Hunter St and south lift core amended.			
2	09/05/12	WORK IN PROGRESS			
1	23/03/12	WORK IN PROGRESS			

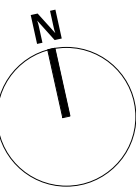

Client
Crown International Holdings Group




Architect
AJ+C
ALLEN JACK+COTTIER
79 Myrtle Street Chippendale NSW 2008 AUSTRALIA
p: +61 2 9311 8222 f: +61 2 9311 8200
ABN 53 903 782 250

Project
V by Crown, Parramatta
45-47 Macquarie St and 134-140 Marsden St
Parramatta
New South Wales
Proj No. 10052

Drawing Title
ROOF

Scale	Drawing No	Issue
1 : 200	DA2200	10

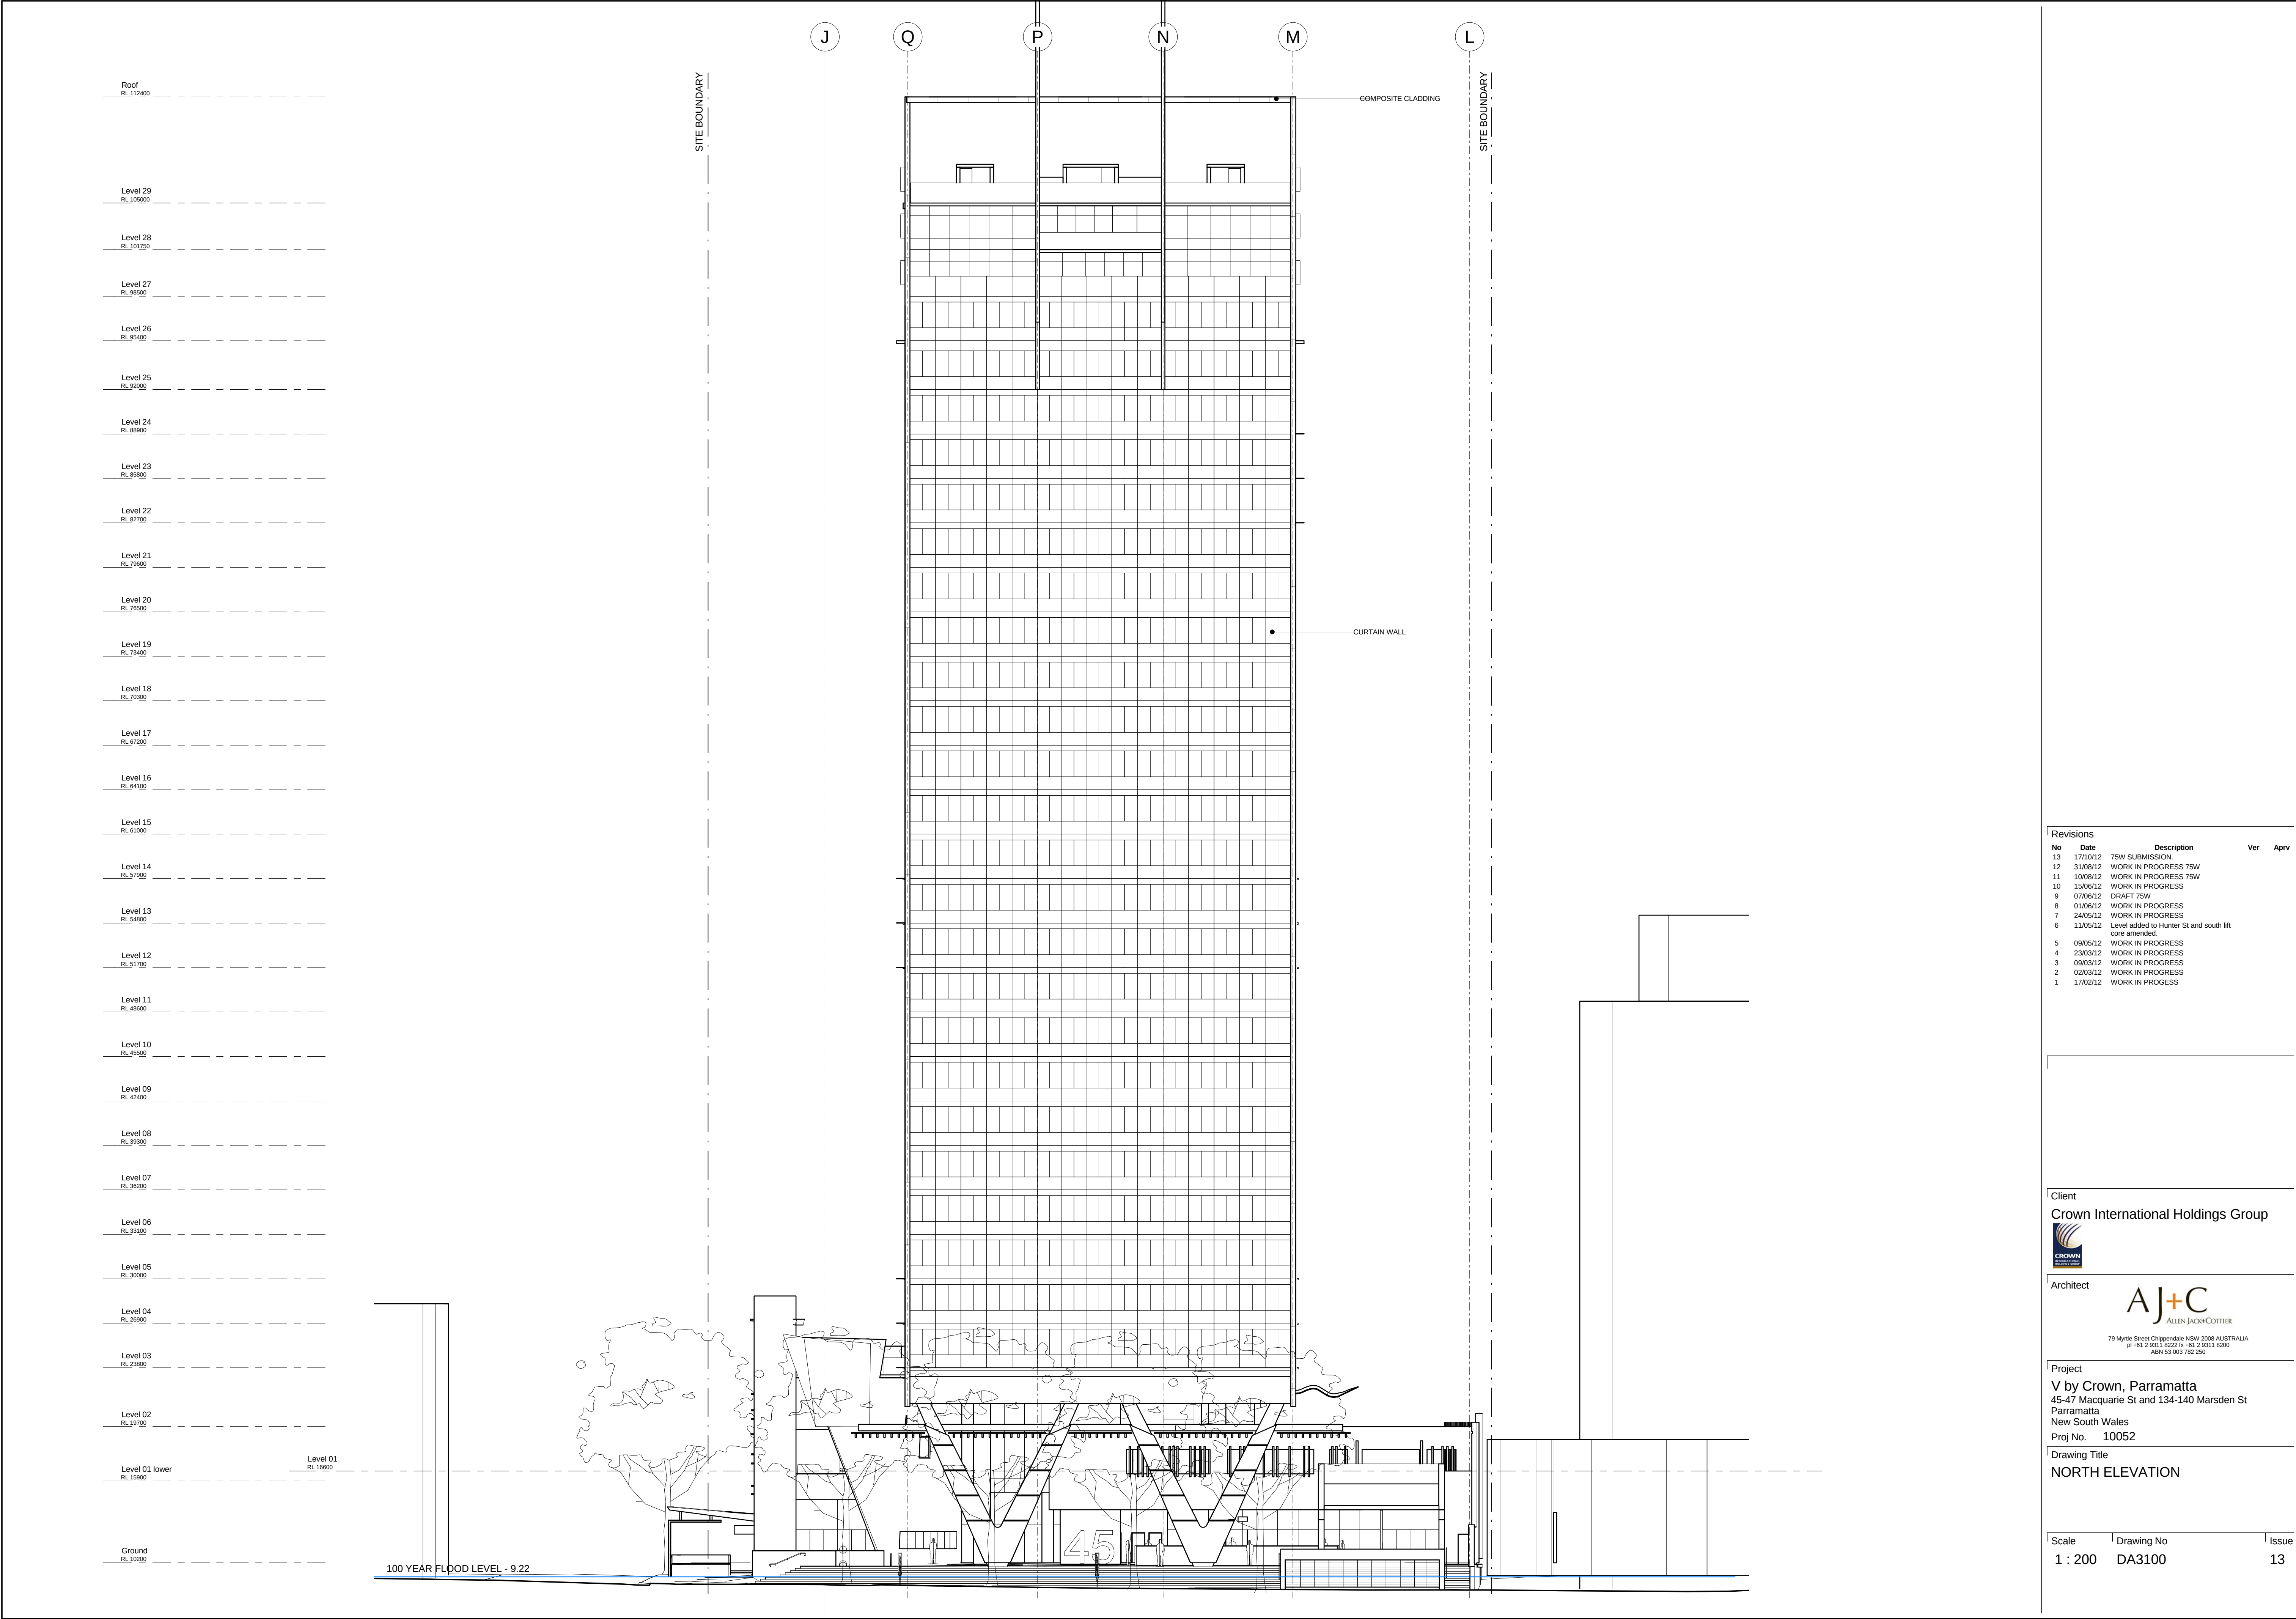

Revisions					
No	Date	Description	Ver	Aprv	
13	17/10/12	75W SUBMISSION.			
12	31/08/12	WORK IN PROGRESS 75W			
11	10/08/12	WORK IN PROGRESS 75W			
10	15/05/12	WORK IN PROGRESS			
9	07/06/12	DRAFT 75W			
8	01/06/12	WORK IN PROGRESS			
7	24/05/12	WORK IN PROGRESS			
6	11/05/12	Level added to Hunter St and south lift core amended.			
5	09/05/12	WORK IN PROGRESS			
4	23/03/12	WORK IN PROGRESS			
3	09/03/12	WORK IN PROGRESS			
2	02/03/12	WORK IN PROGRESS			
1	17/02/12	WORK IN PROGRESS			


Client
Crown International Holdings Group

Architect
AJ+C
ALLEN JACK+COTTIER
79 Myrtle Street Chippendale NSW 2008 AUSTRALIA
p: +61 2 9311 8222 f: +61 2 9311 8200
ABN 53 903 782 250

Project
V by Crown, Parramatta
45-47 Macquarie St and 134-140 Marsden St
Parramatta
New South Wales
Proj No. 10052

Drawing Title
NORTH ELEVATION

Scale	Drawing No	Issue
1 : 200	DA3100	13

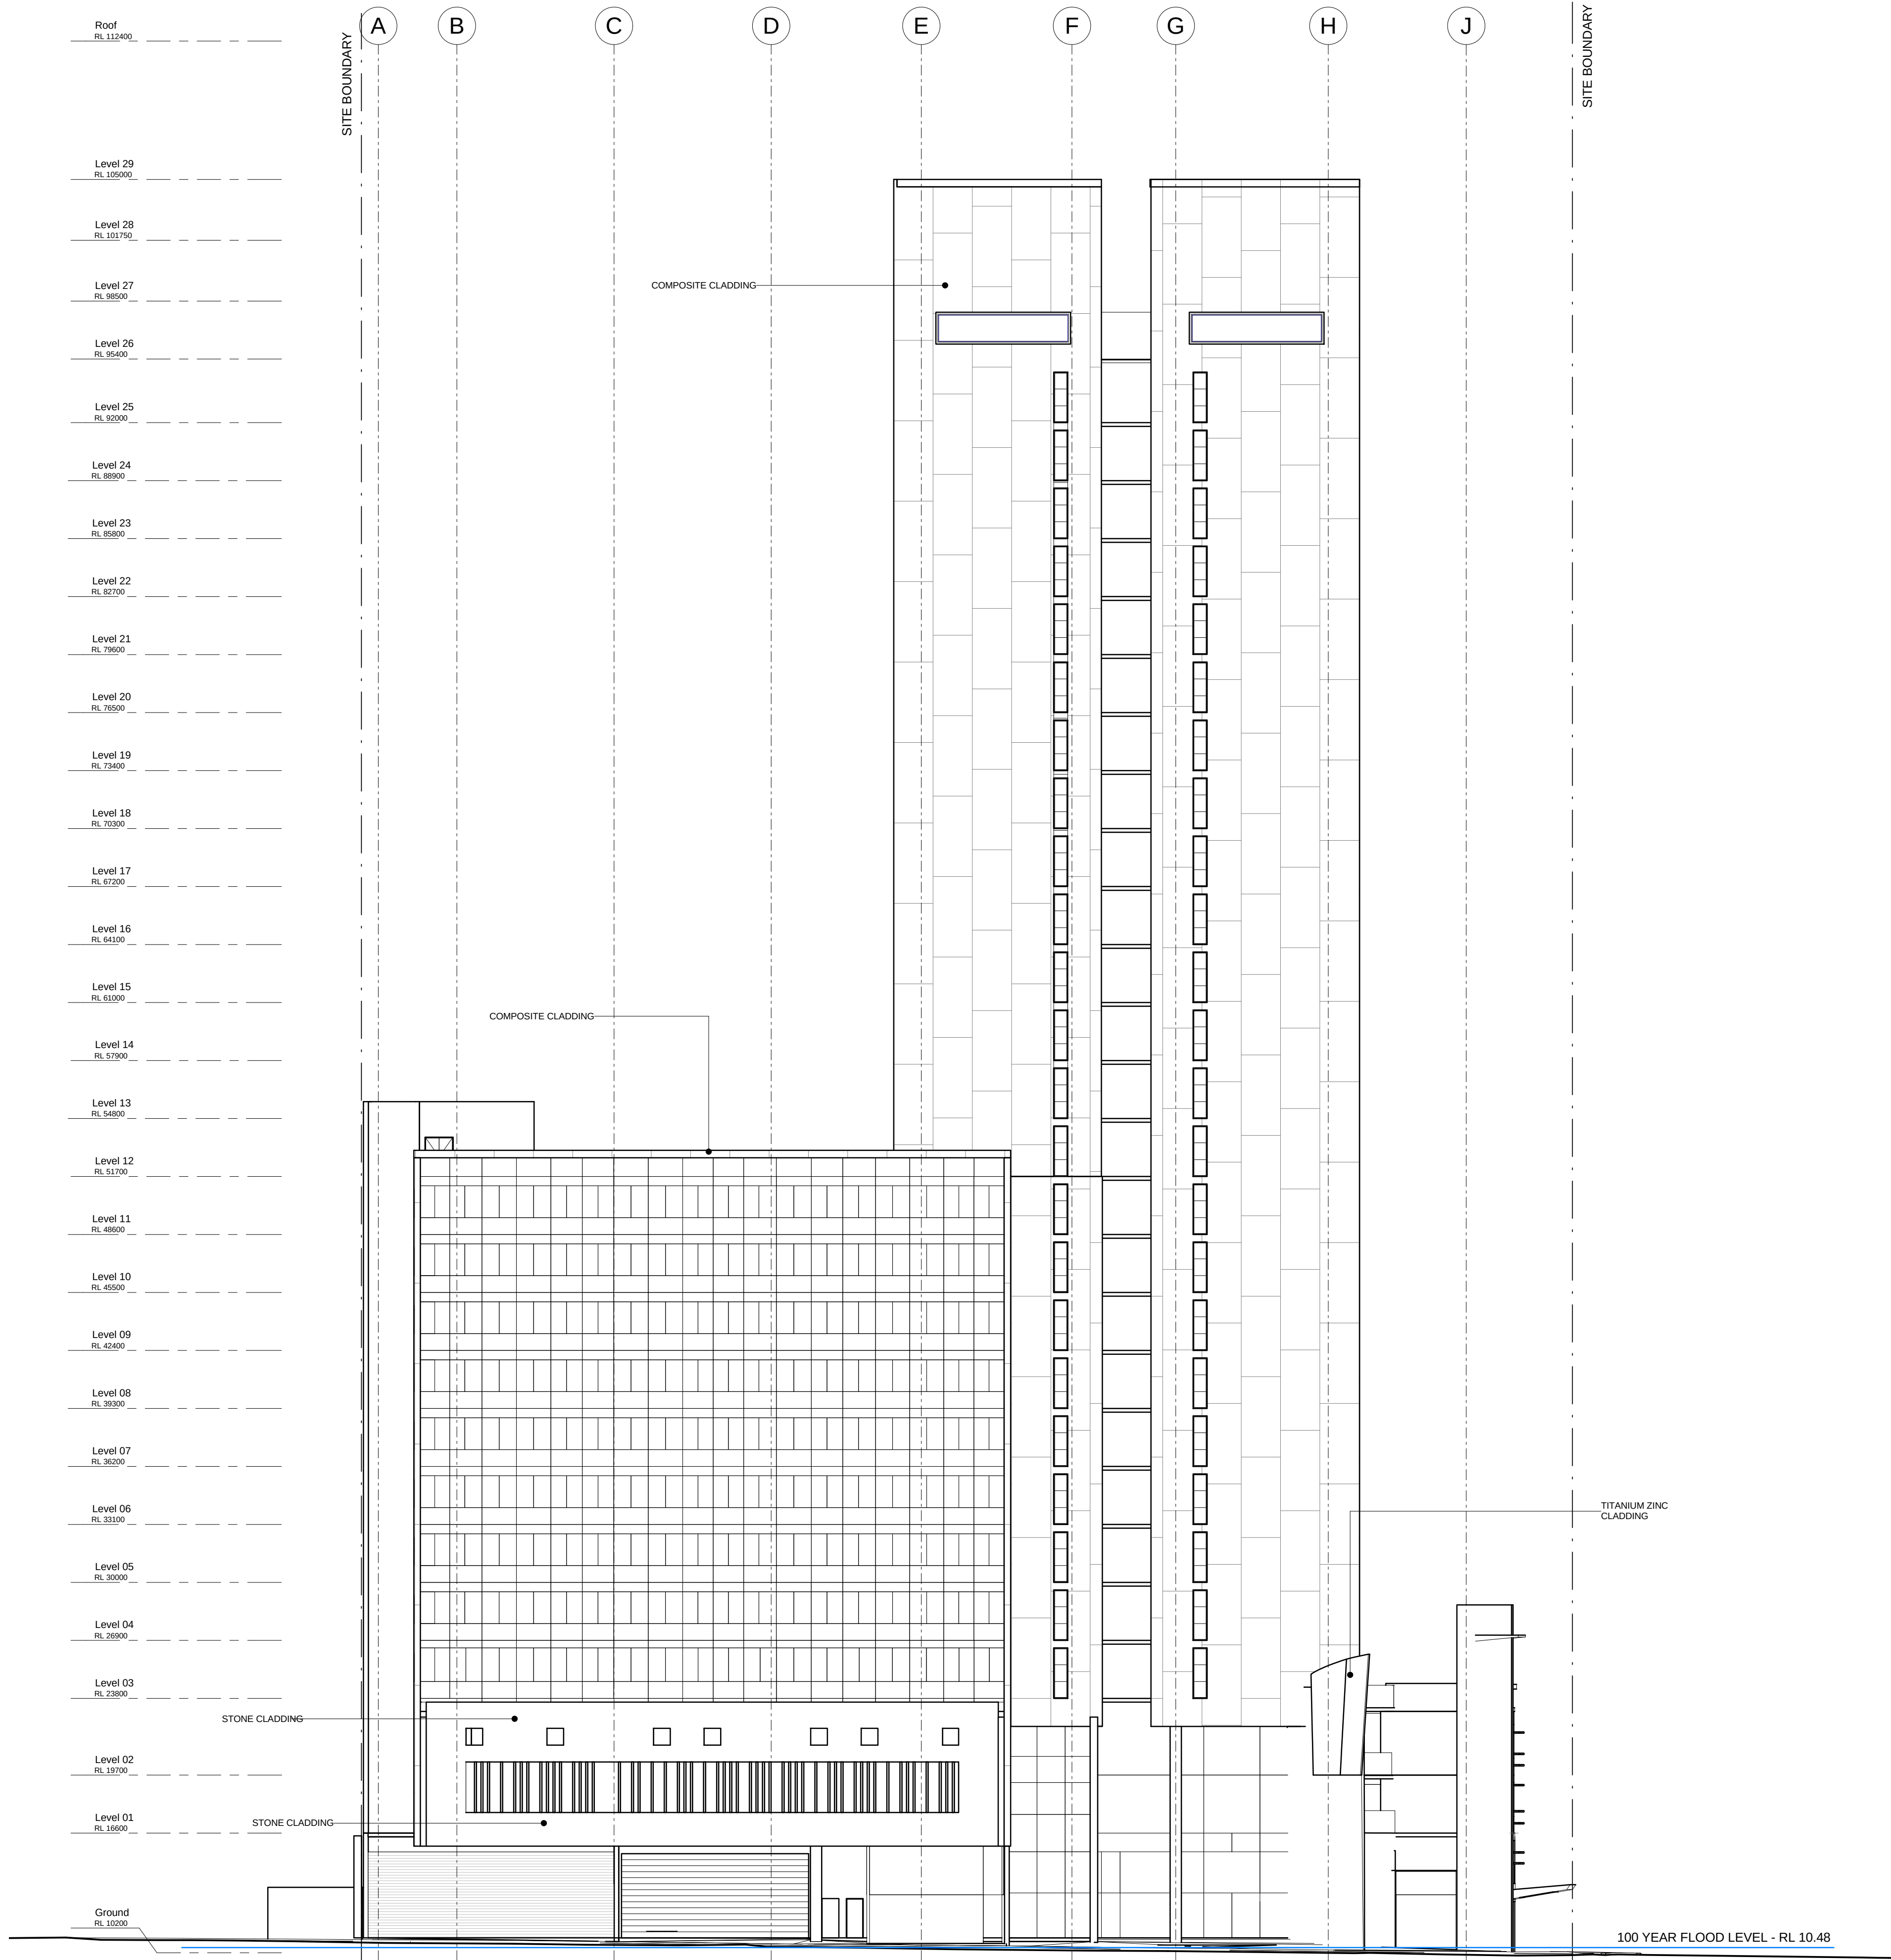


Revisions					
No	Date	Description	Ver	Aprv	
11	17/10/12	75W SUBMISSION.			
10	31/08/12	WORK IN PROGRESS 75W			
9	10/08/12	WORK IN PROGRESS 75W			
8	15/05/12	WORK IN PROGRESS			
7	07/06/12	DRAFT 75W			
6	01/06/12	WORK IN PROGRESS			
5	24/05/12	WORK IN PROGRESS			
4	11/05/12	Level added to Hunter St and south lift core amended.			
3	09/05/12	WORK IN PROGRESS			
2	23/03/12	WORK IN PROGRESS			
1	17/02/12	WORK IN PROGRESS			

Client
Crown International Holdings Group


Architect
AJ+C
ALLEN JACK+COTTER
79 Myrtle Street Chippendale NSW 2008 AUSTRALIA
p: +61 2 9311 8222 f: +61 2 9311 8200
a: 61 53 933 782 250

Project
V by Crown, Parramatta
45-47 Macquarie St and 134-140 Marsden St
Parramatta
New South Wales
Proj No. 10052
Drawing Title
SOUTH ELEVATION

Scale	Drawing No	Issue
1 : 200	DA3101	11

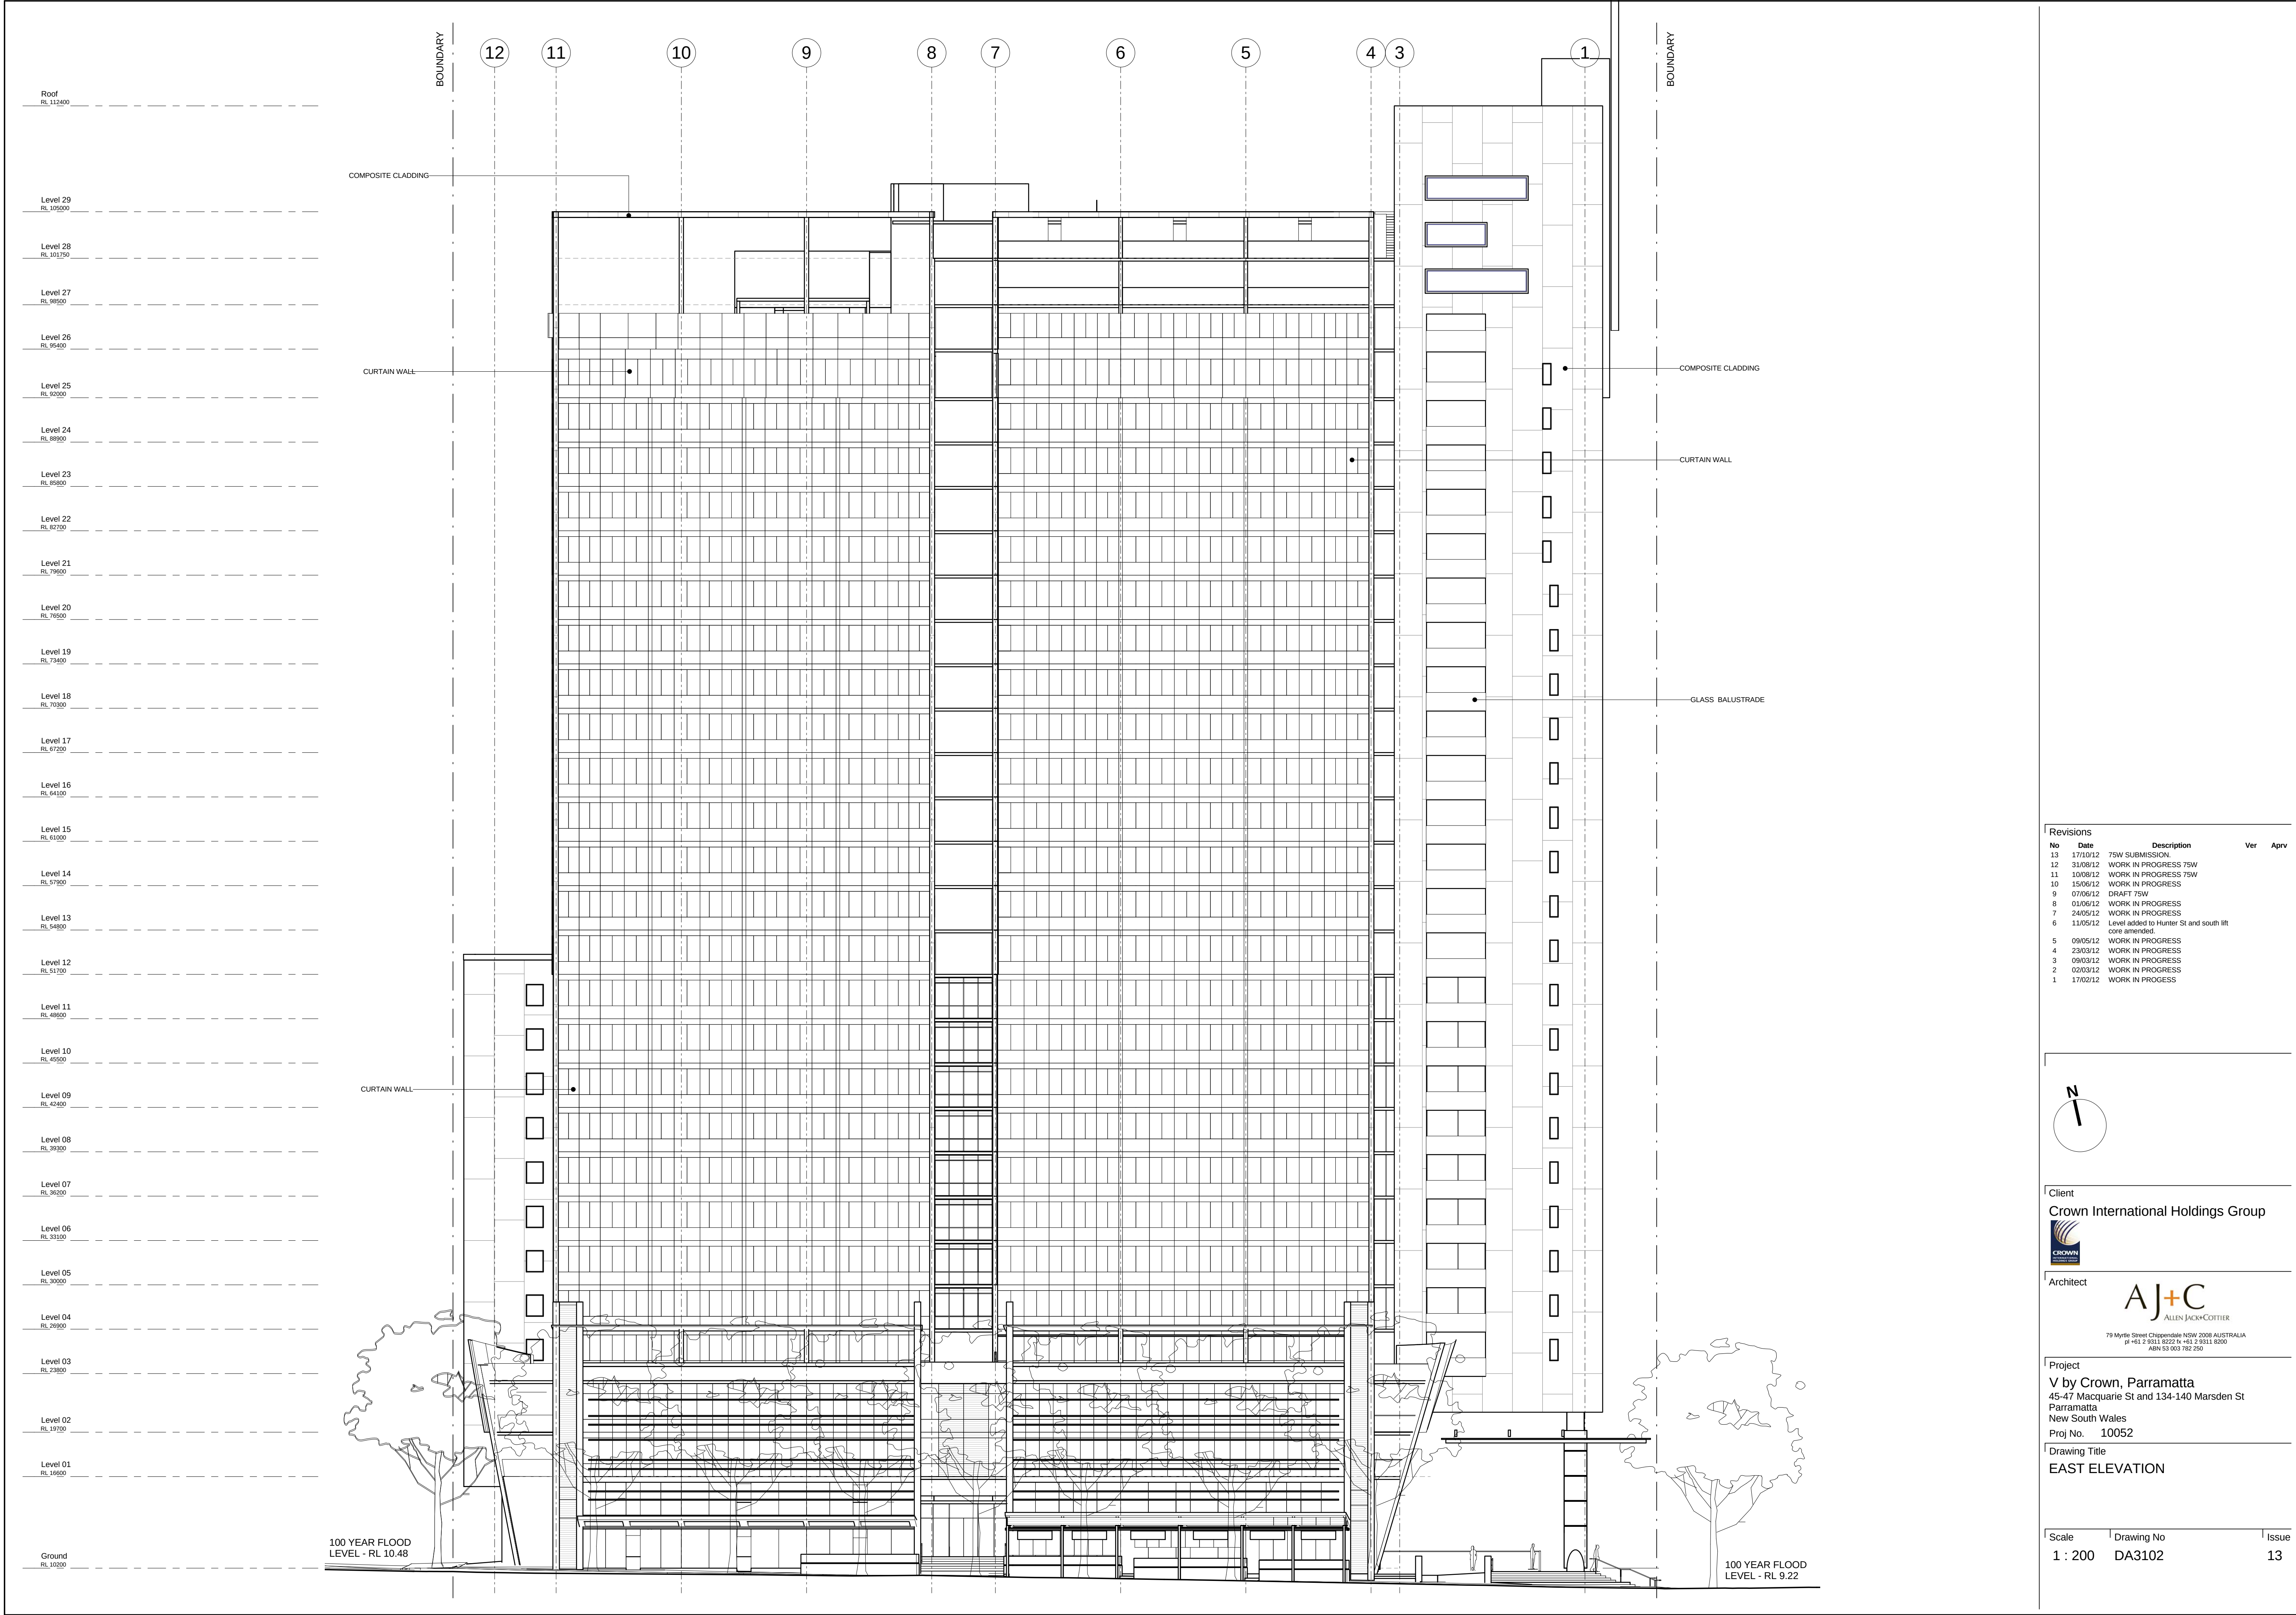

Revisions					
No	Date	Description	Ver	Aprv	
13	17/01/12	75W SUBMISSION.			
12	31/08/12	WORK IN PROGRESS 75W			
11	10/08/12	WORK IN PROGRESS 75W			
10	15/05/12	WORK IN PROGRESS			
9	07/06/12	DRAFT 75W			
8	01/06/12	WORK IN PROGRESS			
7	24/05/12	WORK IN PROGRESS			
6	11/05/12	Level added to Hunter St and south lift core amended.			
5	09/05/12	WORK IN PROGRESS			
4	23/03/12	WORK IN PROGRESS			
3	09/03/12	WORK IN PROGRESS			
2	02/03/12	WORK IN PROGRESS			
1	17/02/12	WORK IN PROGRESS			

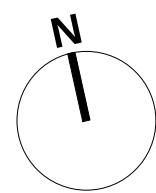

Client
Crown International Holdings Group




Architect
AJ+C
ALLEN JACK+COTTER

79 Myrtle Street Chippendale NSW 2008 AUSTRALIA
p +61 2 9311 8222 f +61 2 9311 8200
ABN 53 903 782 250

Project
V by Crown, Parramatta
45-47 Macquarie St and 134-140 Marsden St
Parramatta
New South Wales
Proj No. 10052


Drawing Title
EAST ELEVATION

Scale	Drawing No	Issue
1 : 200	DA3102	13

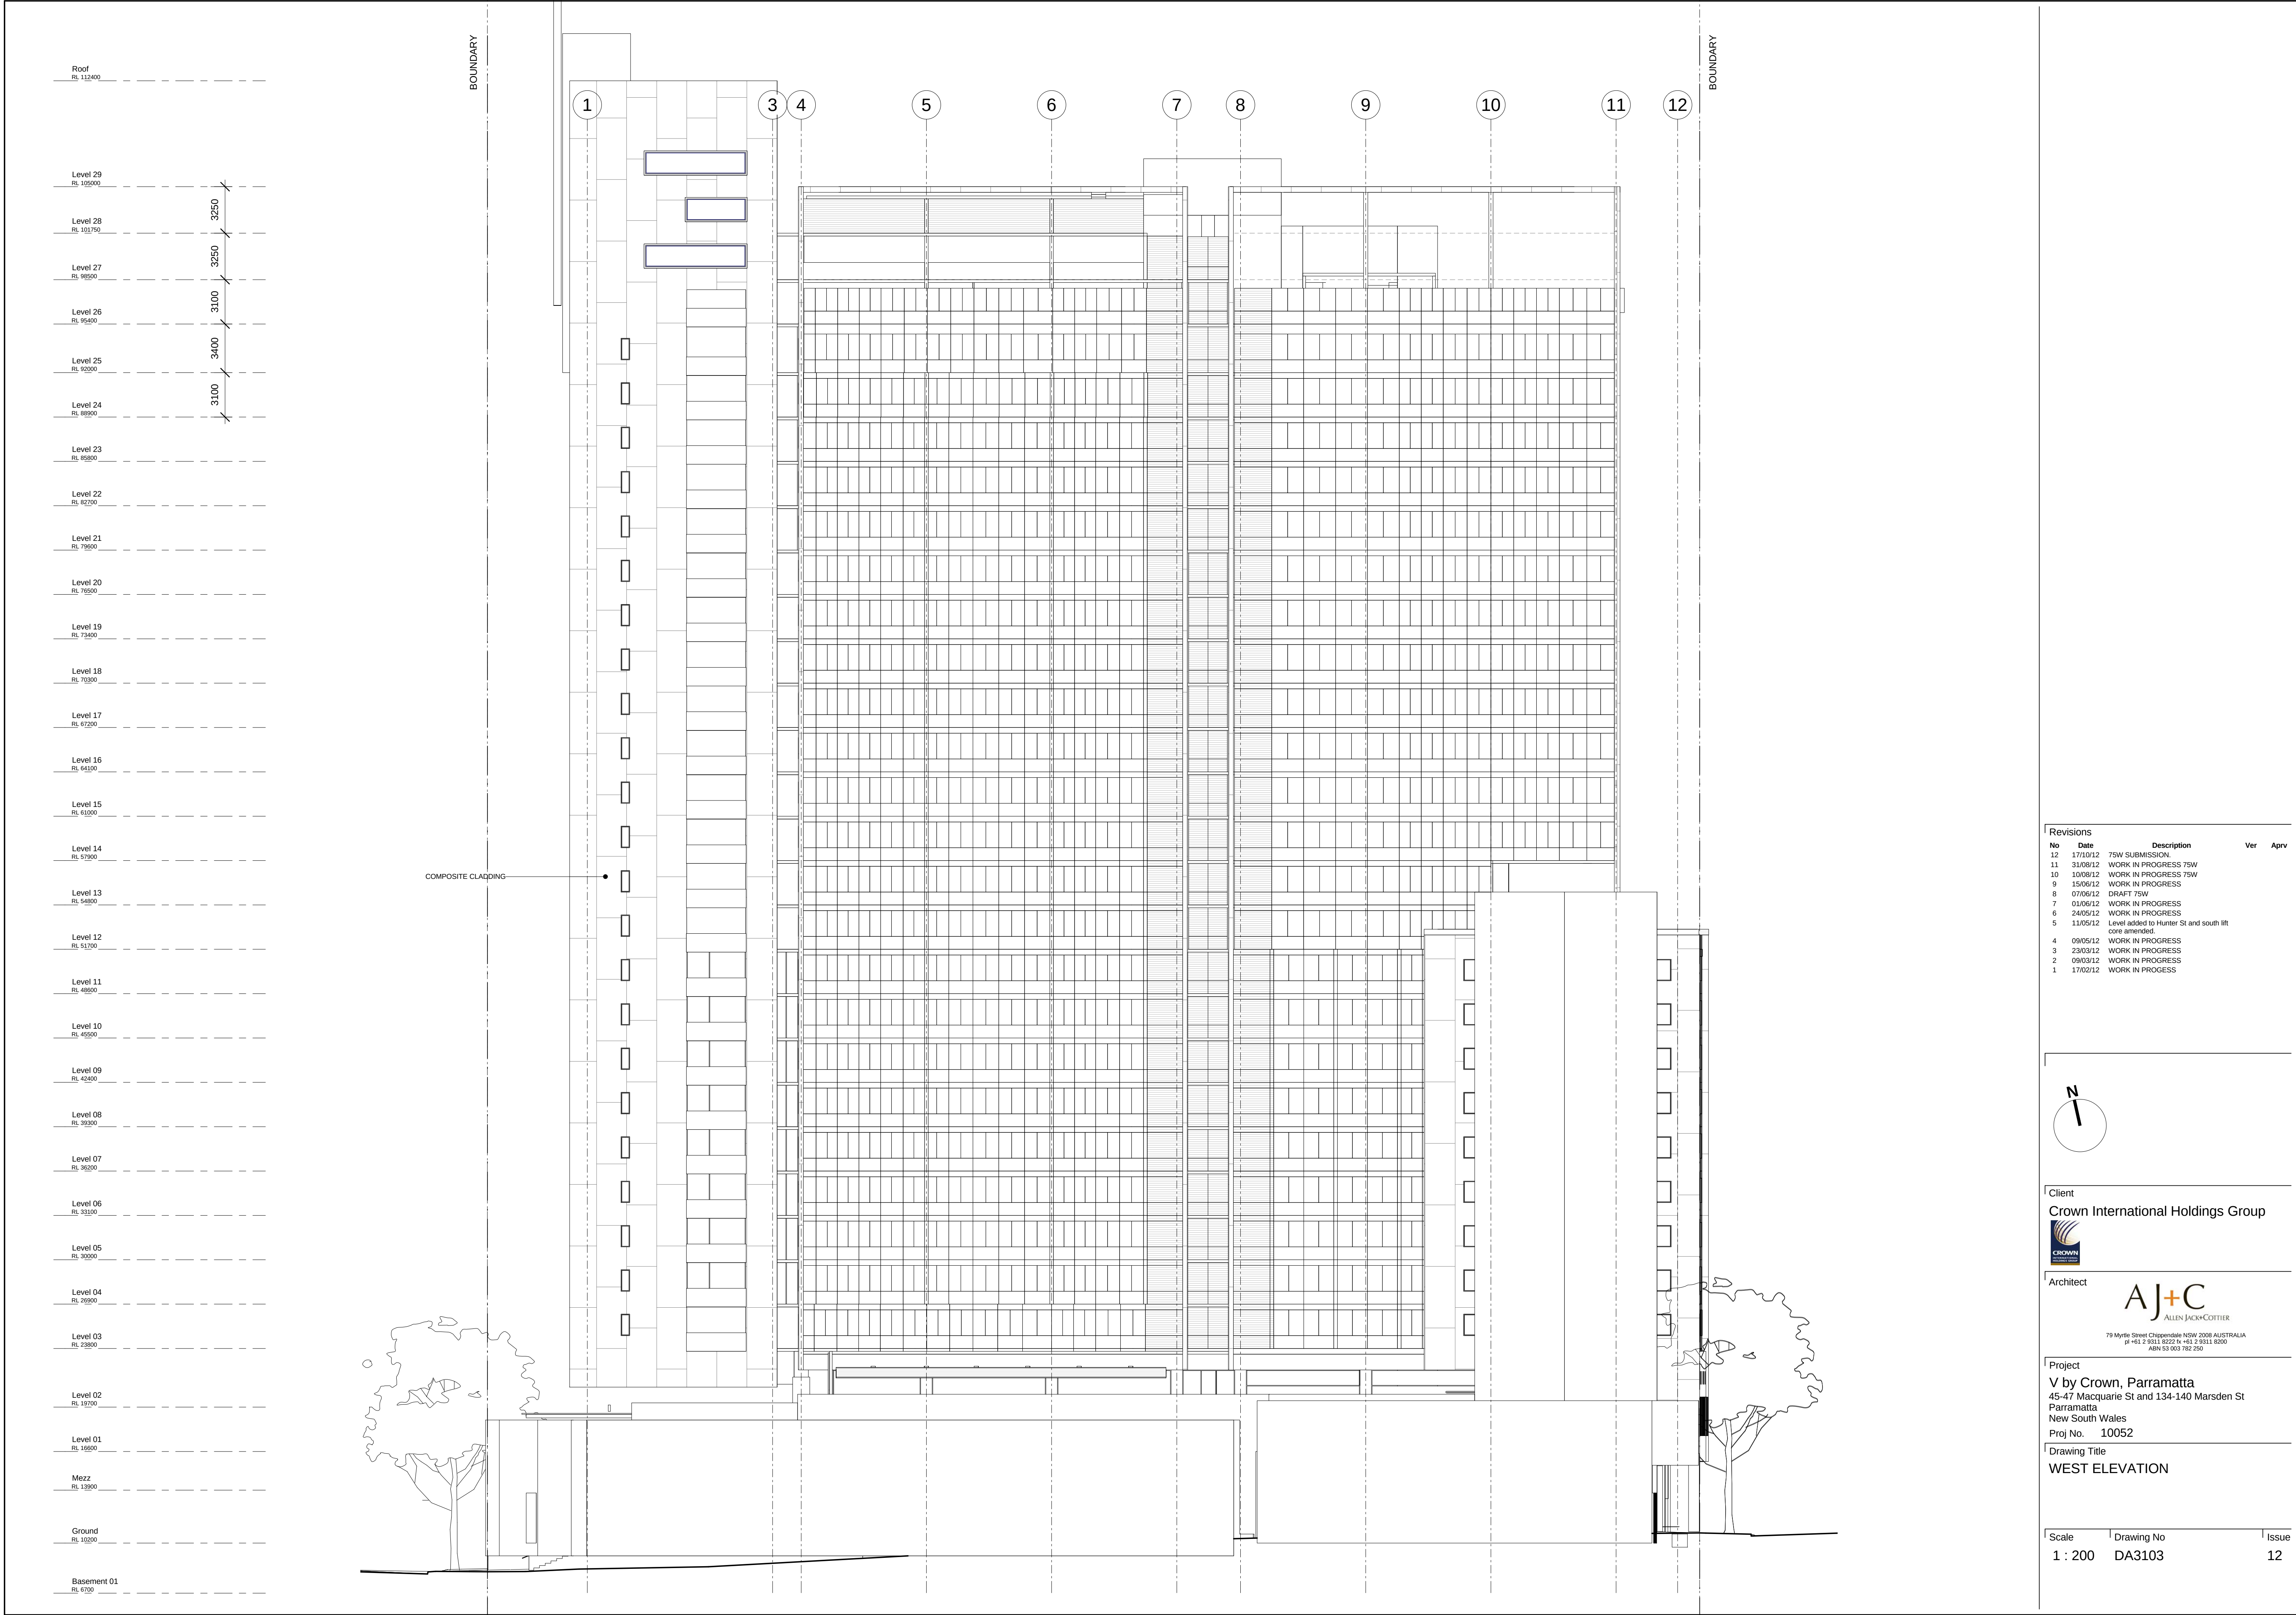

Do not scale drawings. Use figured dimensions only. Check & verify levels and dimensions on site prior to the commencement of any work, the preparation of shop drawings or the fabrication of components. This drawing is the copyright of Allen Jack + Cotter Architects and is protected under the Copyright Act 1968. Do not alter, reproduce or transmit in any form, or by any means without the express permission of Allen Jack + Cotter Architects. Nominated Architects: Michael Heenan 5264, Peter Ireland 6661, Reginald Smith 3312

Revisions					
No	Date	Description	Ver	Aprv	
12	17/10/12	75W SUBMISSION.			
11	31/08/12	WORK IN PROGRESS 75W			
10	10/08/12	WORK IN PROGRESS 75W			
9	15/05/12	WORK IN PROGRESS			
8	07/06/12	DRAFT 75W			
7	01/06/12	WORK IN PROGRESS			
6	24/05/12	WORK IN PROGRESS			
5	11/05/12	Level added to Hunter St and south lift core amended.			
4	09/05/12	WORK IN PROGRESS			
3	23/03/12	WORK IN PROGRESS			
2	09/03/12	WORK IN PROGRESS			
1	17/02/12	WORK IN PROGRESS			

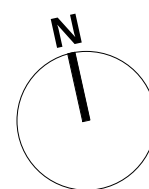

Client
Crown International Holdings Group



Architect
AJ+C
ALLEN JACK+COTTER
79 Myrtle Street Chippendale NSW 2008 AUSTRALIA
p+61 2 9311 8222 f+61 2 9311 8200
ABN 53 803 782 250

Project
V by Crown, Parramatta
45-47 Macquarie St and 134-140 Marsden St
Parramatta
New South Wales
Proj No. 10052

Drawing Title
WEST ELEVATION

Scale	Drawing No	Issue
1 : 200	DA3103	12

Author

PLOTTED & CHECKED BY:

PLOT DATE & TIME: 17/10/2012 12:19:42 PM


A
B
C
D
E
F
G
H
J

SITE BOUNDARY

SITE BOUNDARY

Level 29	RL 39550
Level 28	RL 39150
Level 27	RL 38750
Level 26	RL 38350
Level 25	RL 37950
Level 24	RL 37550
Level 23	RL 37150
Level 22	RL 36750
Level 21	RL 36350
Level 20	RL 35950
Level 19	RL 35550
Level 18	RL 35150
Level 17	RL 34750
Level 16	RL 34350
Level 15	RL 33950
Level 14	RL 33550
Level 13	RL 33150
Level 12	RL 32750
Level 11	RL 32350
Level 10	RL 31950
Level 09	RL 31550
Level 08	RL 31150
Level 07	RL 30750
Level 06	RL 30350
Level 05	RL 29950
Level 04	RL 29550
Level 03	RL 29150
Level 02	RL 28750
Level 01	RL 28350
Ground	RL 27950
Basement 01	RL 27550
Basement 02	RL 27150
Basement 03	RL 26750
Basement 04	RL 26350
Basement 05	RL 25950
Basement 06	RL 25550

Revisions					
No	Date	Description	Ver	Aprv	
13	17/01/12	75W SUBMISSION			
12	31/08/12	WORK IN PROGRESS 75W			
11	10/08/12	WORK IN PROGRESS 75W			
10	15/05/12	WORK IN PROGRESS			
9	07/06/12	DRAFT 75W			
8	01/06/12	WORK IN PROGRESS			
7	24/05/12	WORK IN PROGRESS			
6	11/05/12	Level added to Hunter St and south lift core amended			
5	09/05/12	WORK IN PROGRESS			
4	23/03/12	WORK IN PROGRESS			
3	09/03/12	WORK IN PROGRESS			
2	02/03/12	WORK IN PROGRESS			
1	17/02/12	WORK IN PROGRESS			

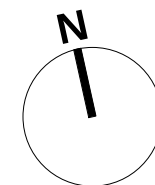

Client
Crown International Holdings Group



Architect
AJ+C
ALLEN JACK+COTTIER
79 Myrtle Street Chippendale NSW 2008 AUSTRALIA
p: +61 2 9311 8222 n: +61 2 9311 8200
ABN 53 803 782 250

Project
V by Crown, Parramatta
45-47 Macquarie St and 134-140 Marsden St
Parramatta
New South Wales
Proj No. 10052

Drawing Title
SECTION

Scale	Drawing No	Issue
1 : 200	DA3200	13