


SUBJECT TO EPBC APPROVAL

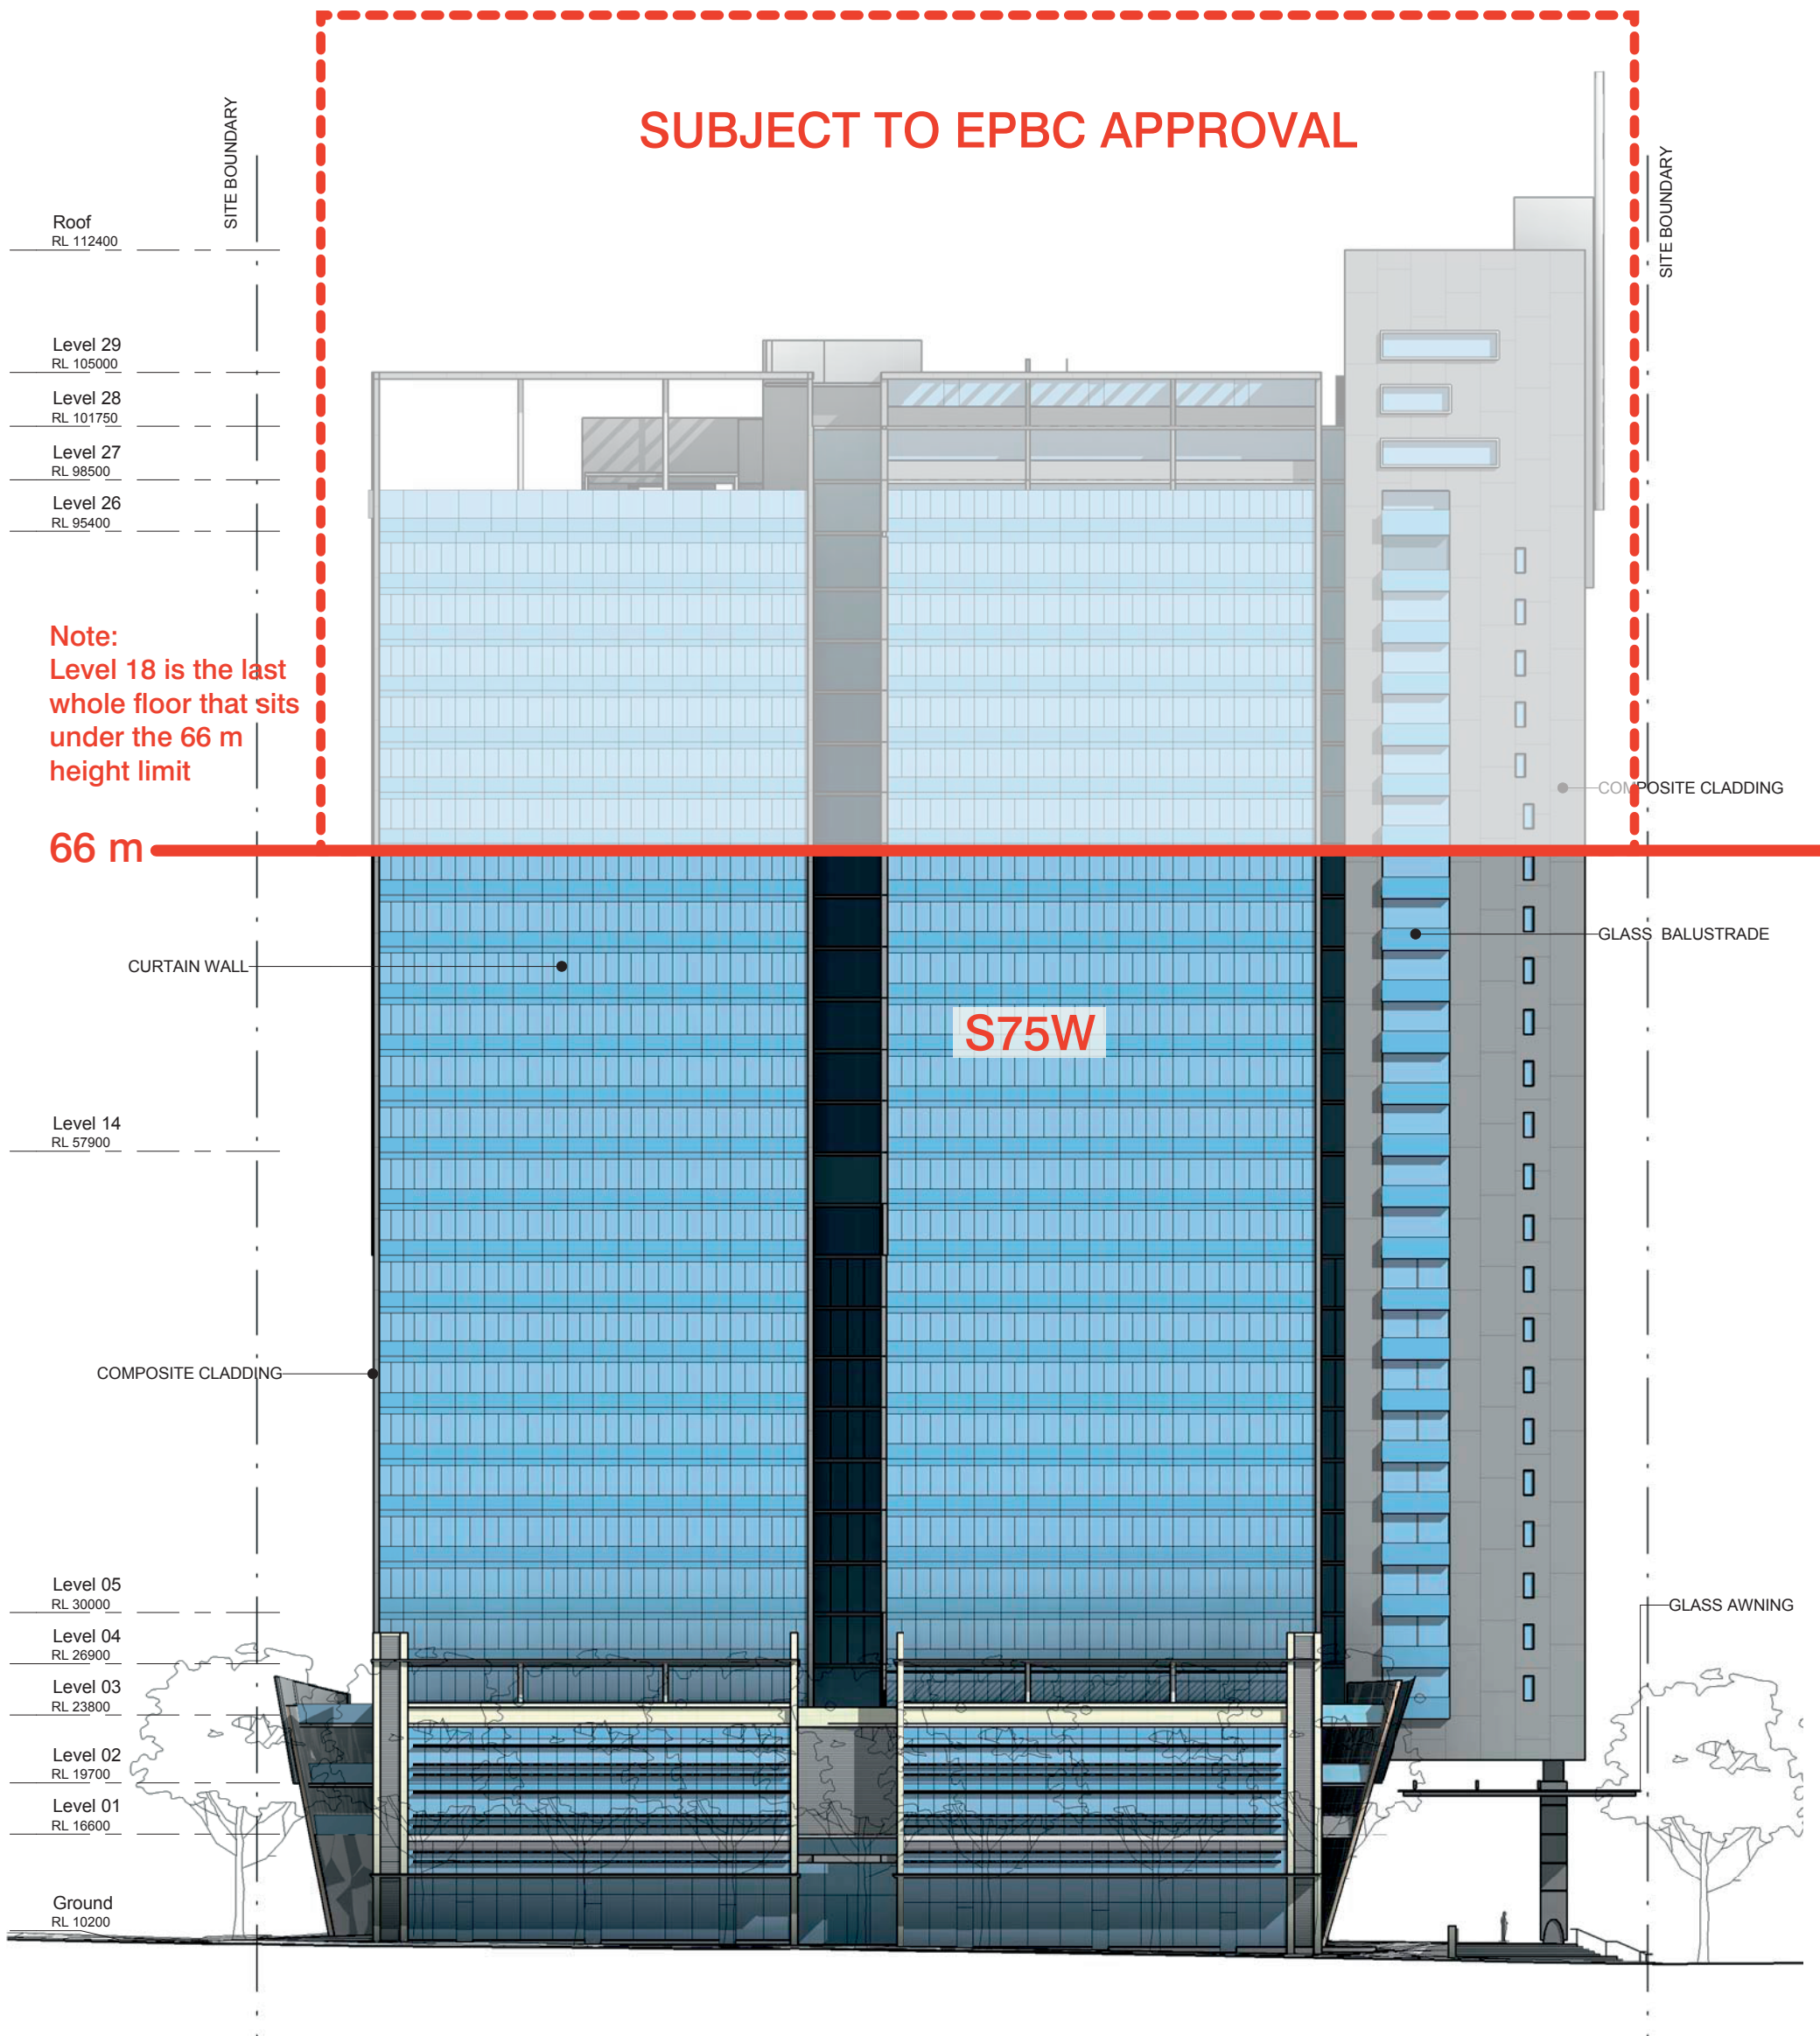


scale 1:400

0 20m


EAST ELEVATION

PLANS/ SECTIONS/ ELEVATIONS 02

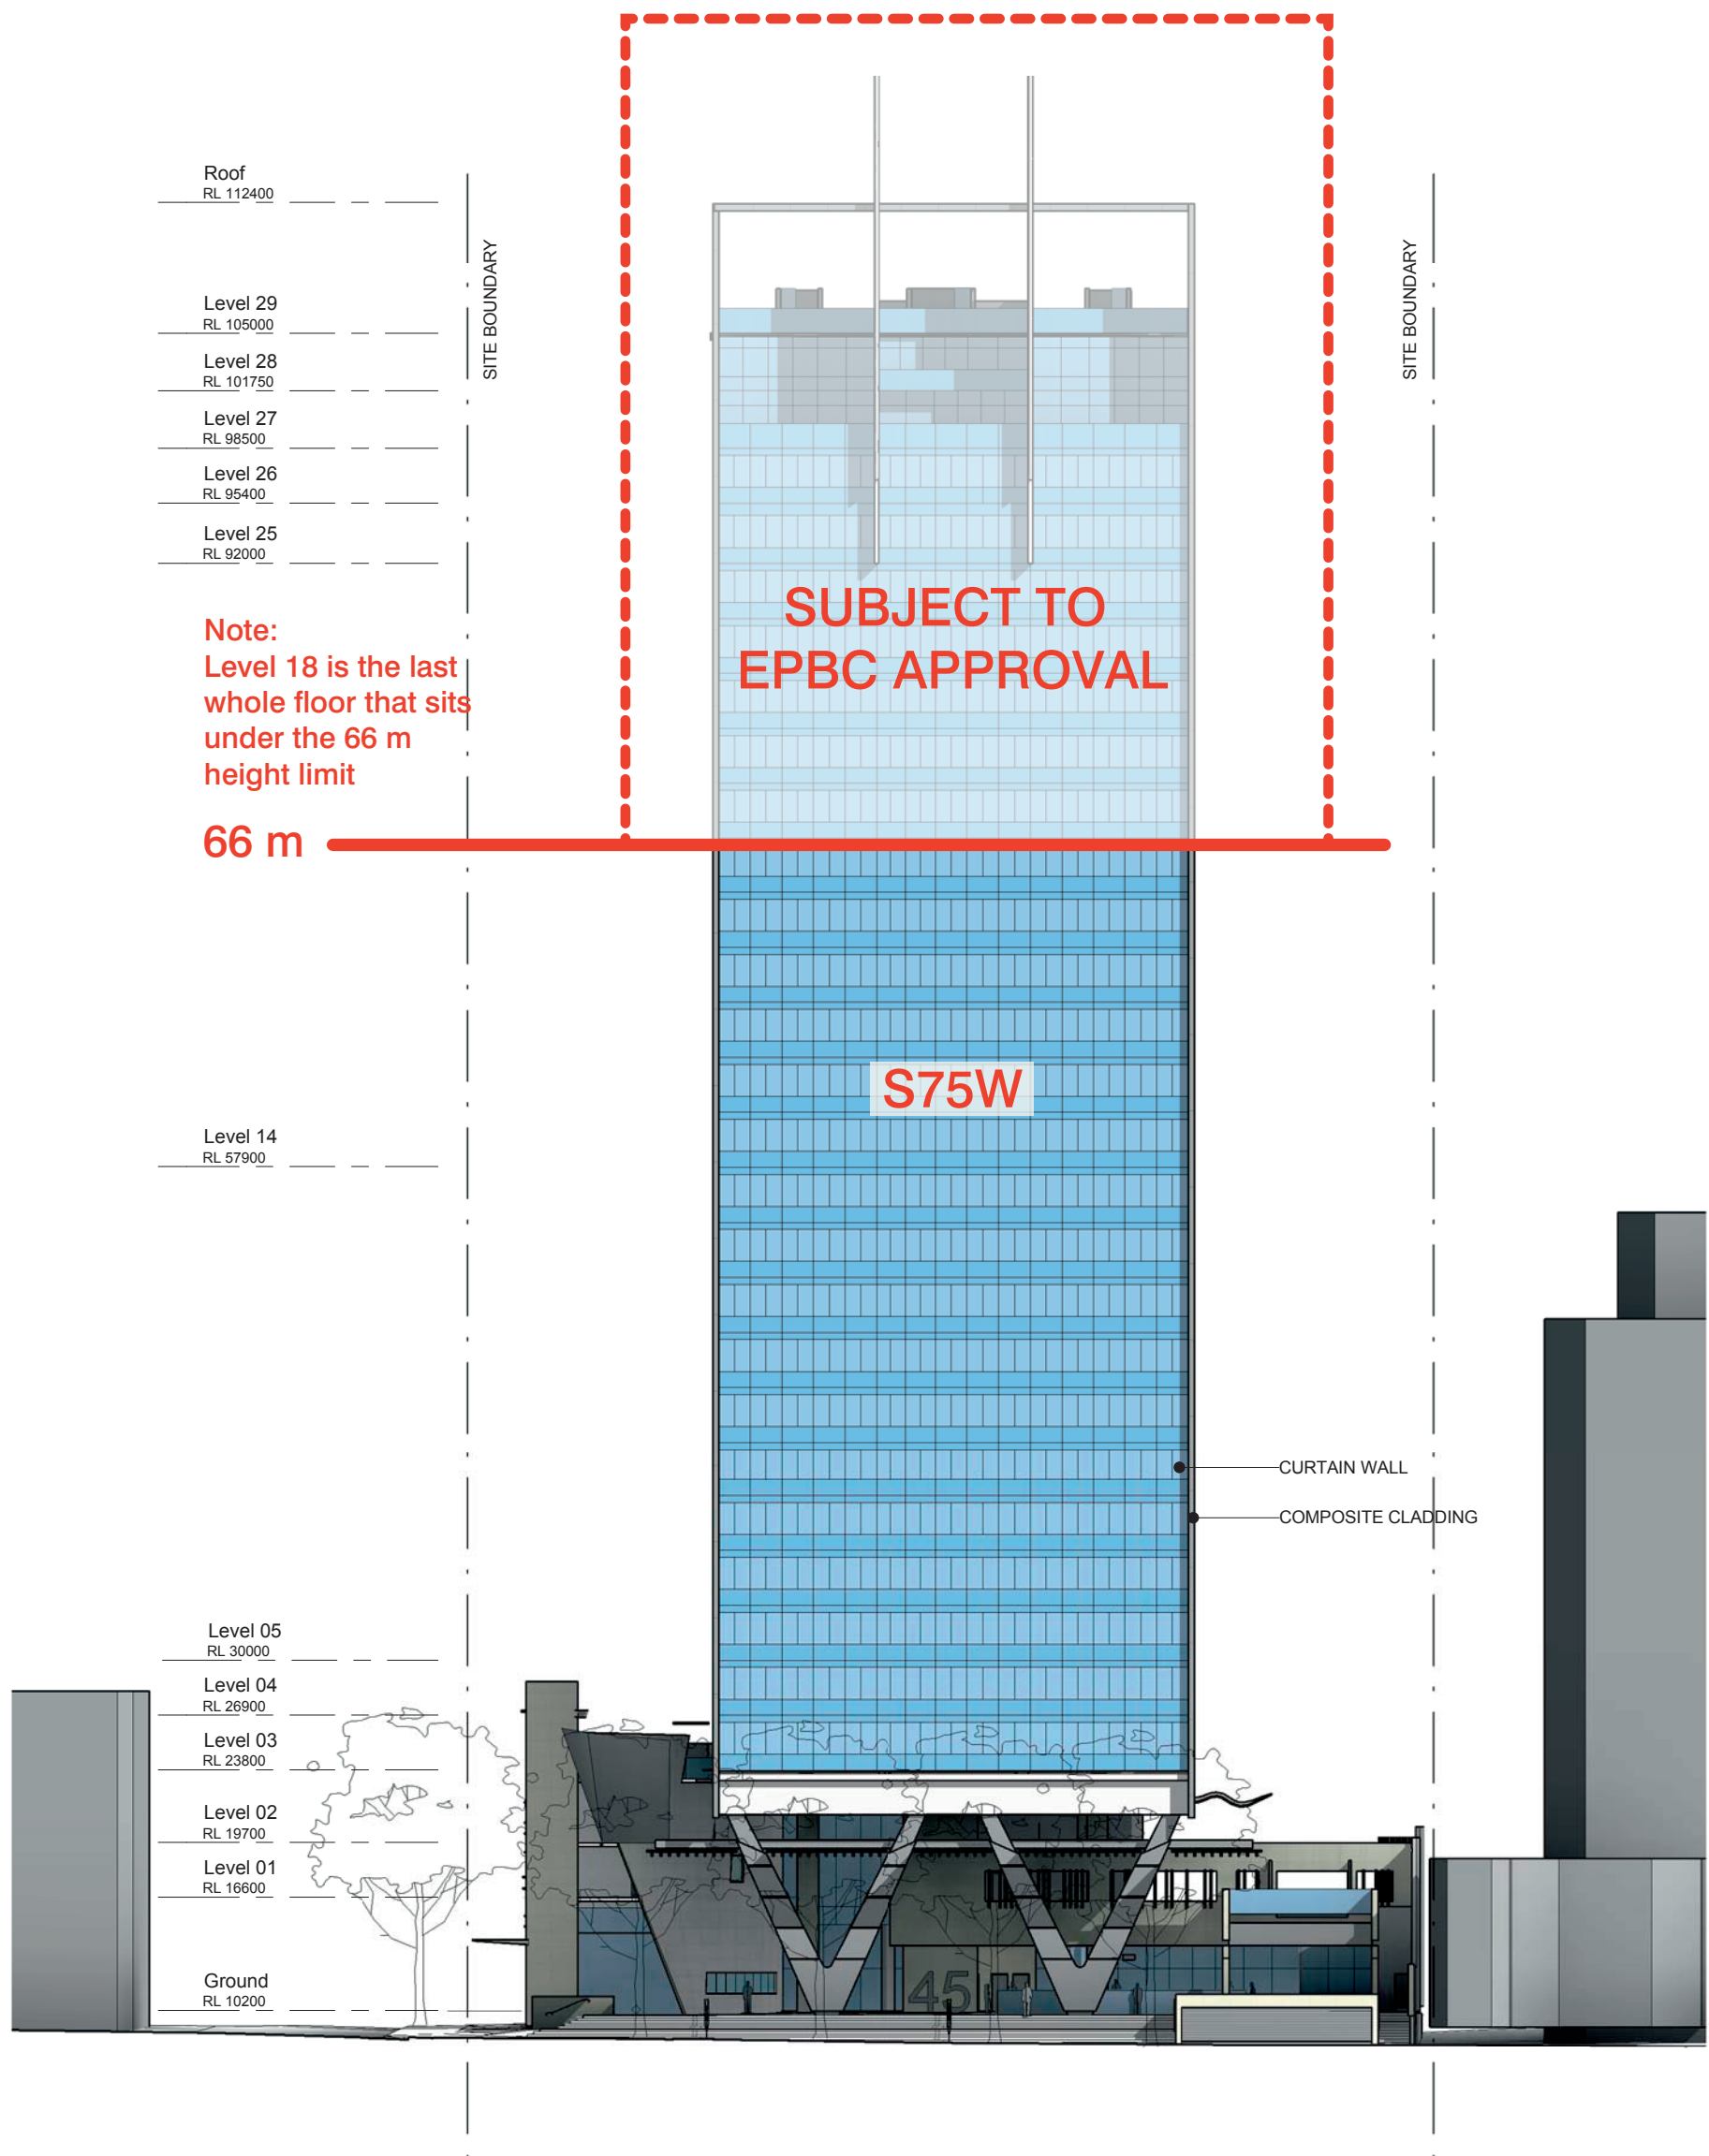

NORTH ELEVATION

PLANS/ SECTIONS/ ELEVATIONS 02

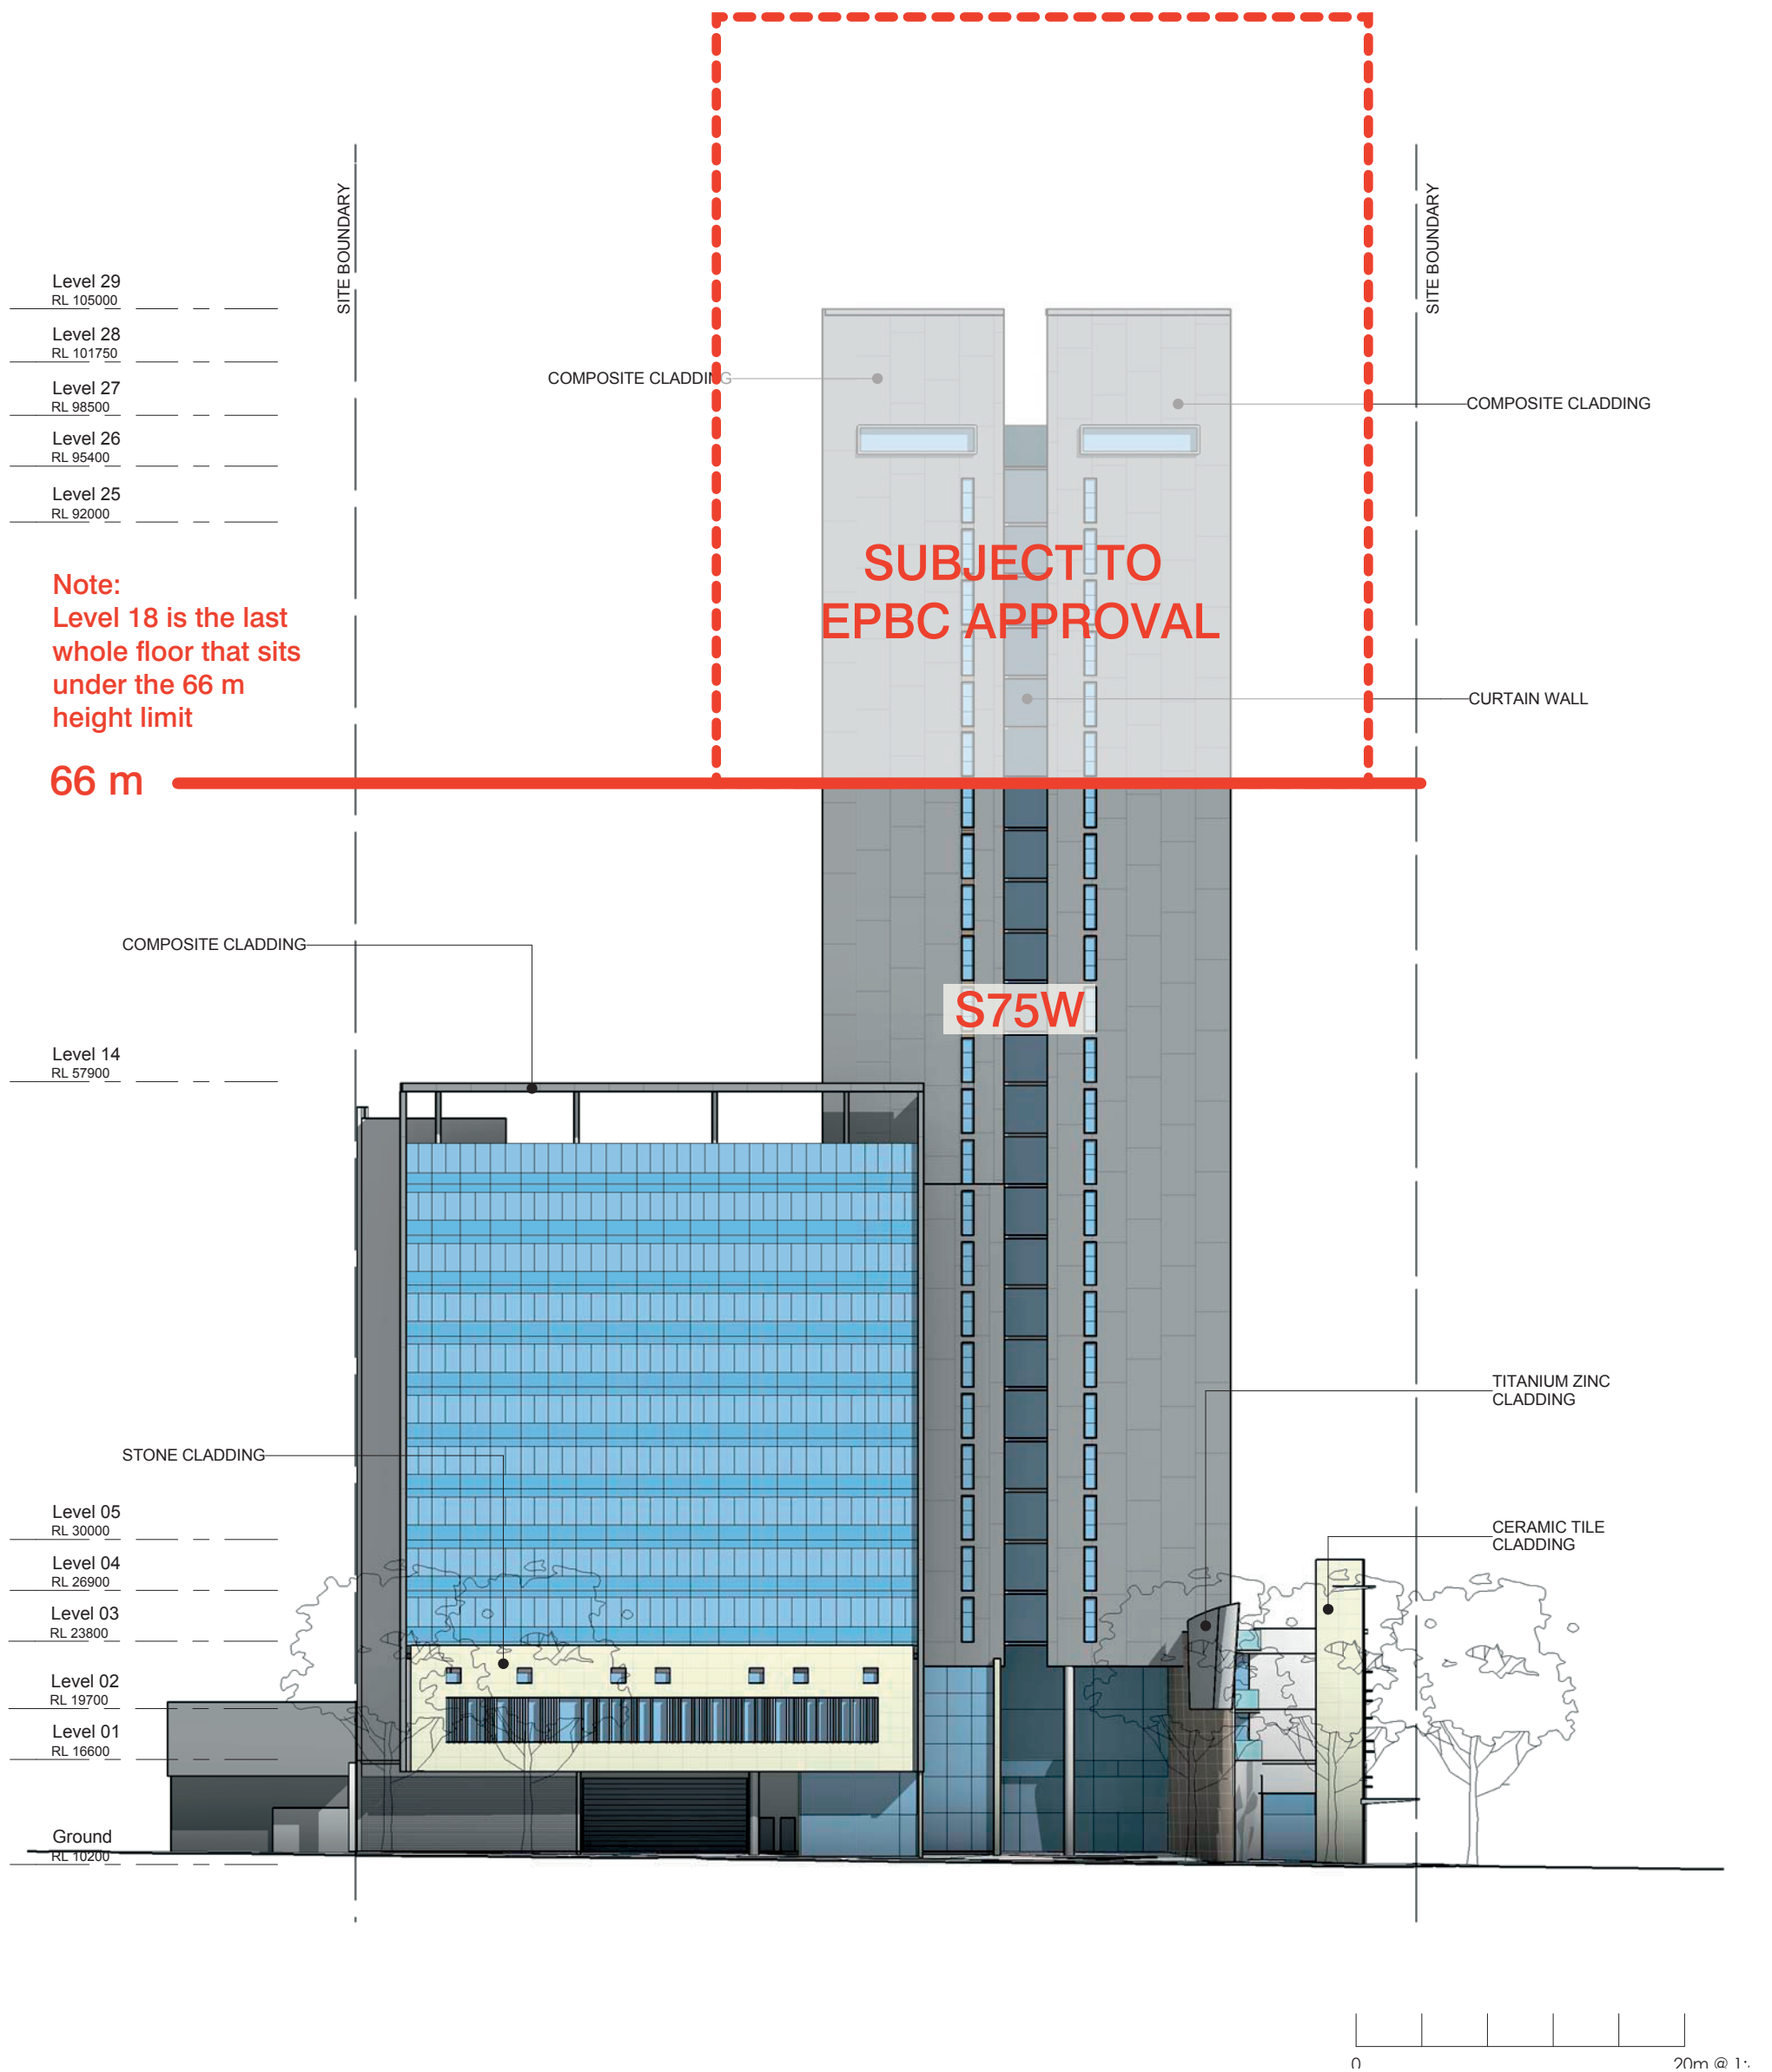


scale 1:400

0 20m

SOUTH ELEVATION

PLANS/ SECTIONS/ ELEVATIONS 02

SUBJECT TO EPBC APPROVAL

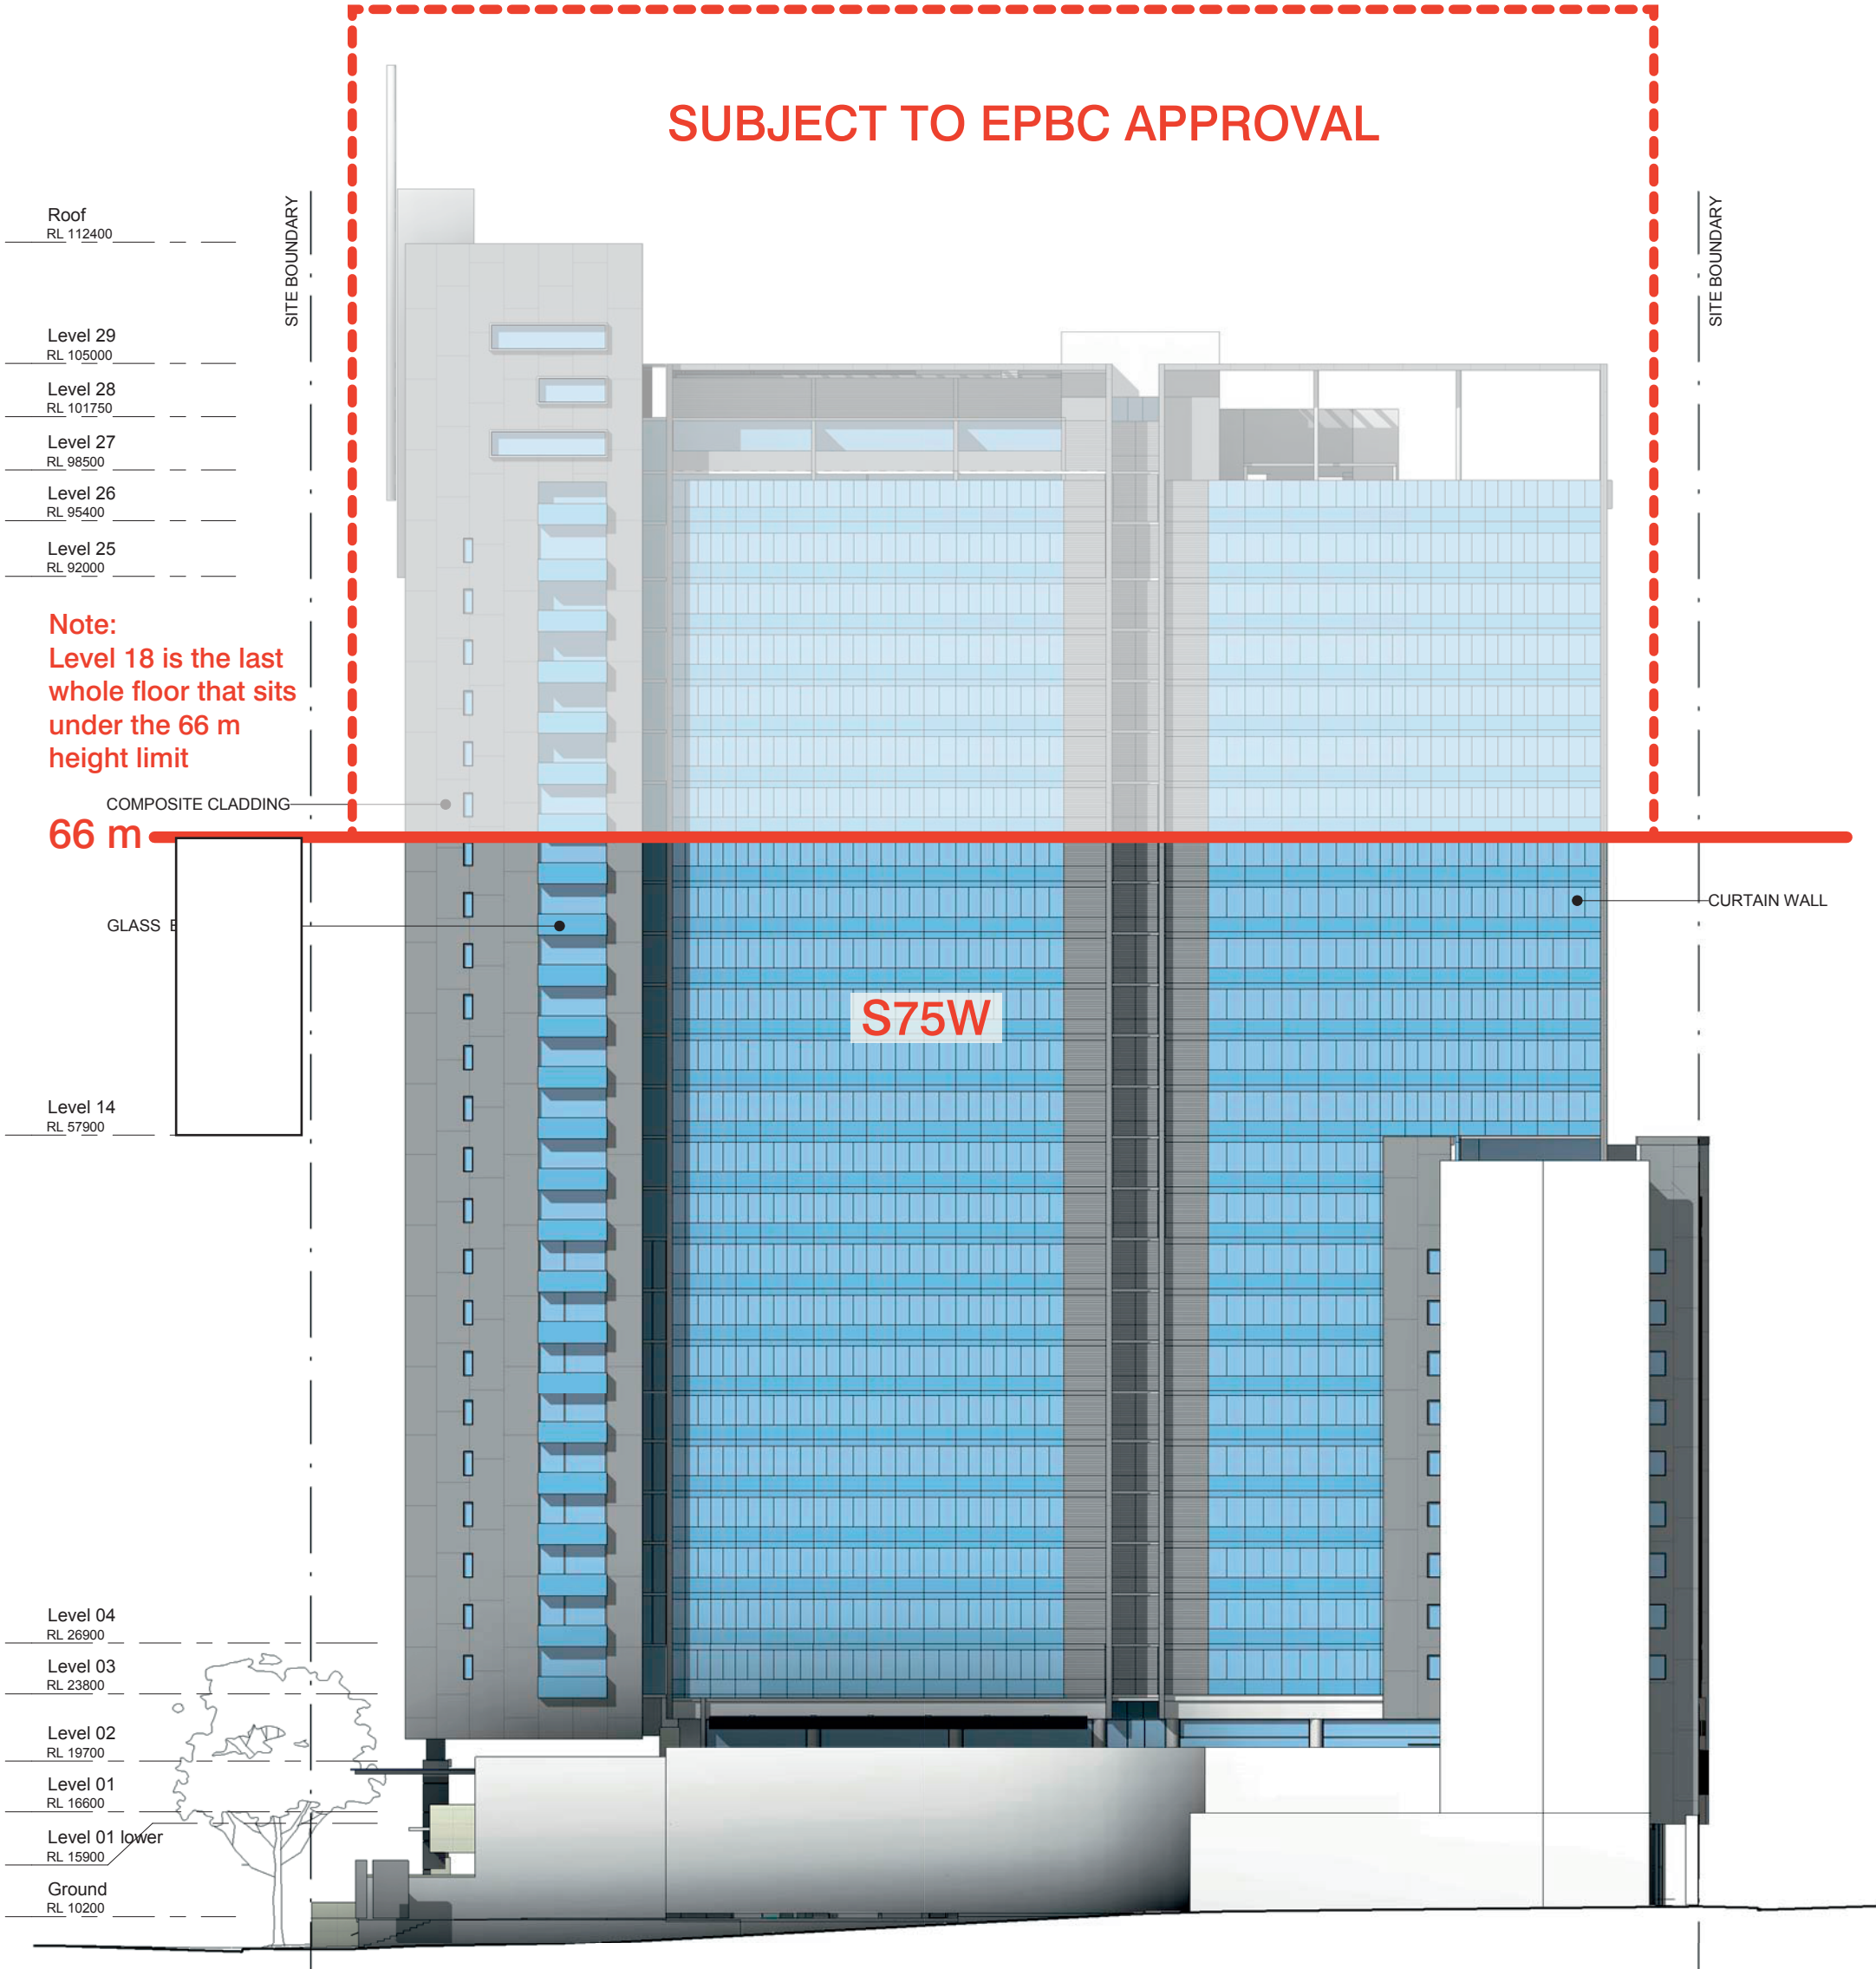

scale 1:400

0 20m

WEST ELEVATION

PLANS/ SECTIONS/ ELEVATIONS 02