



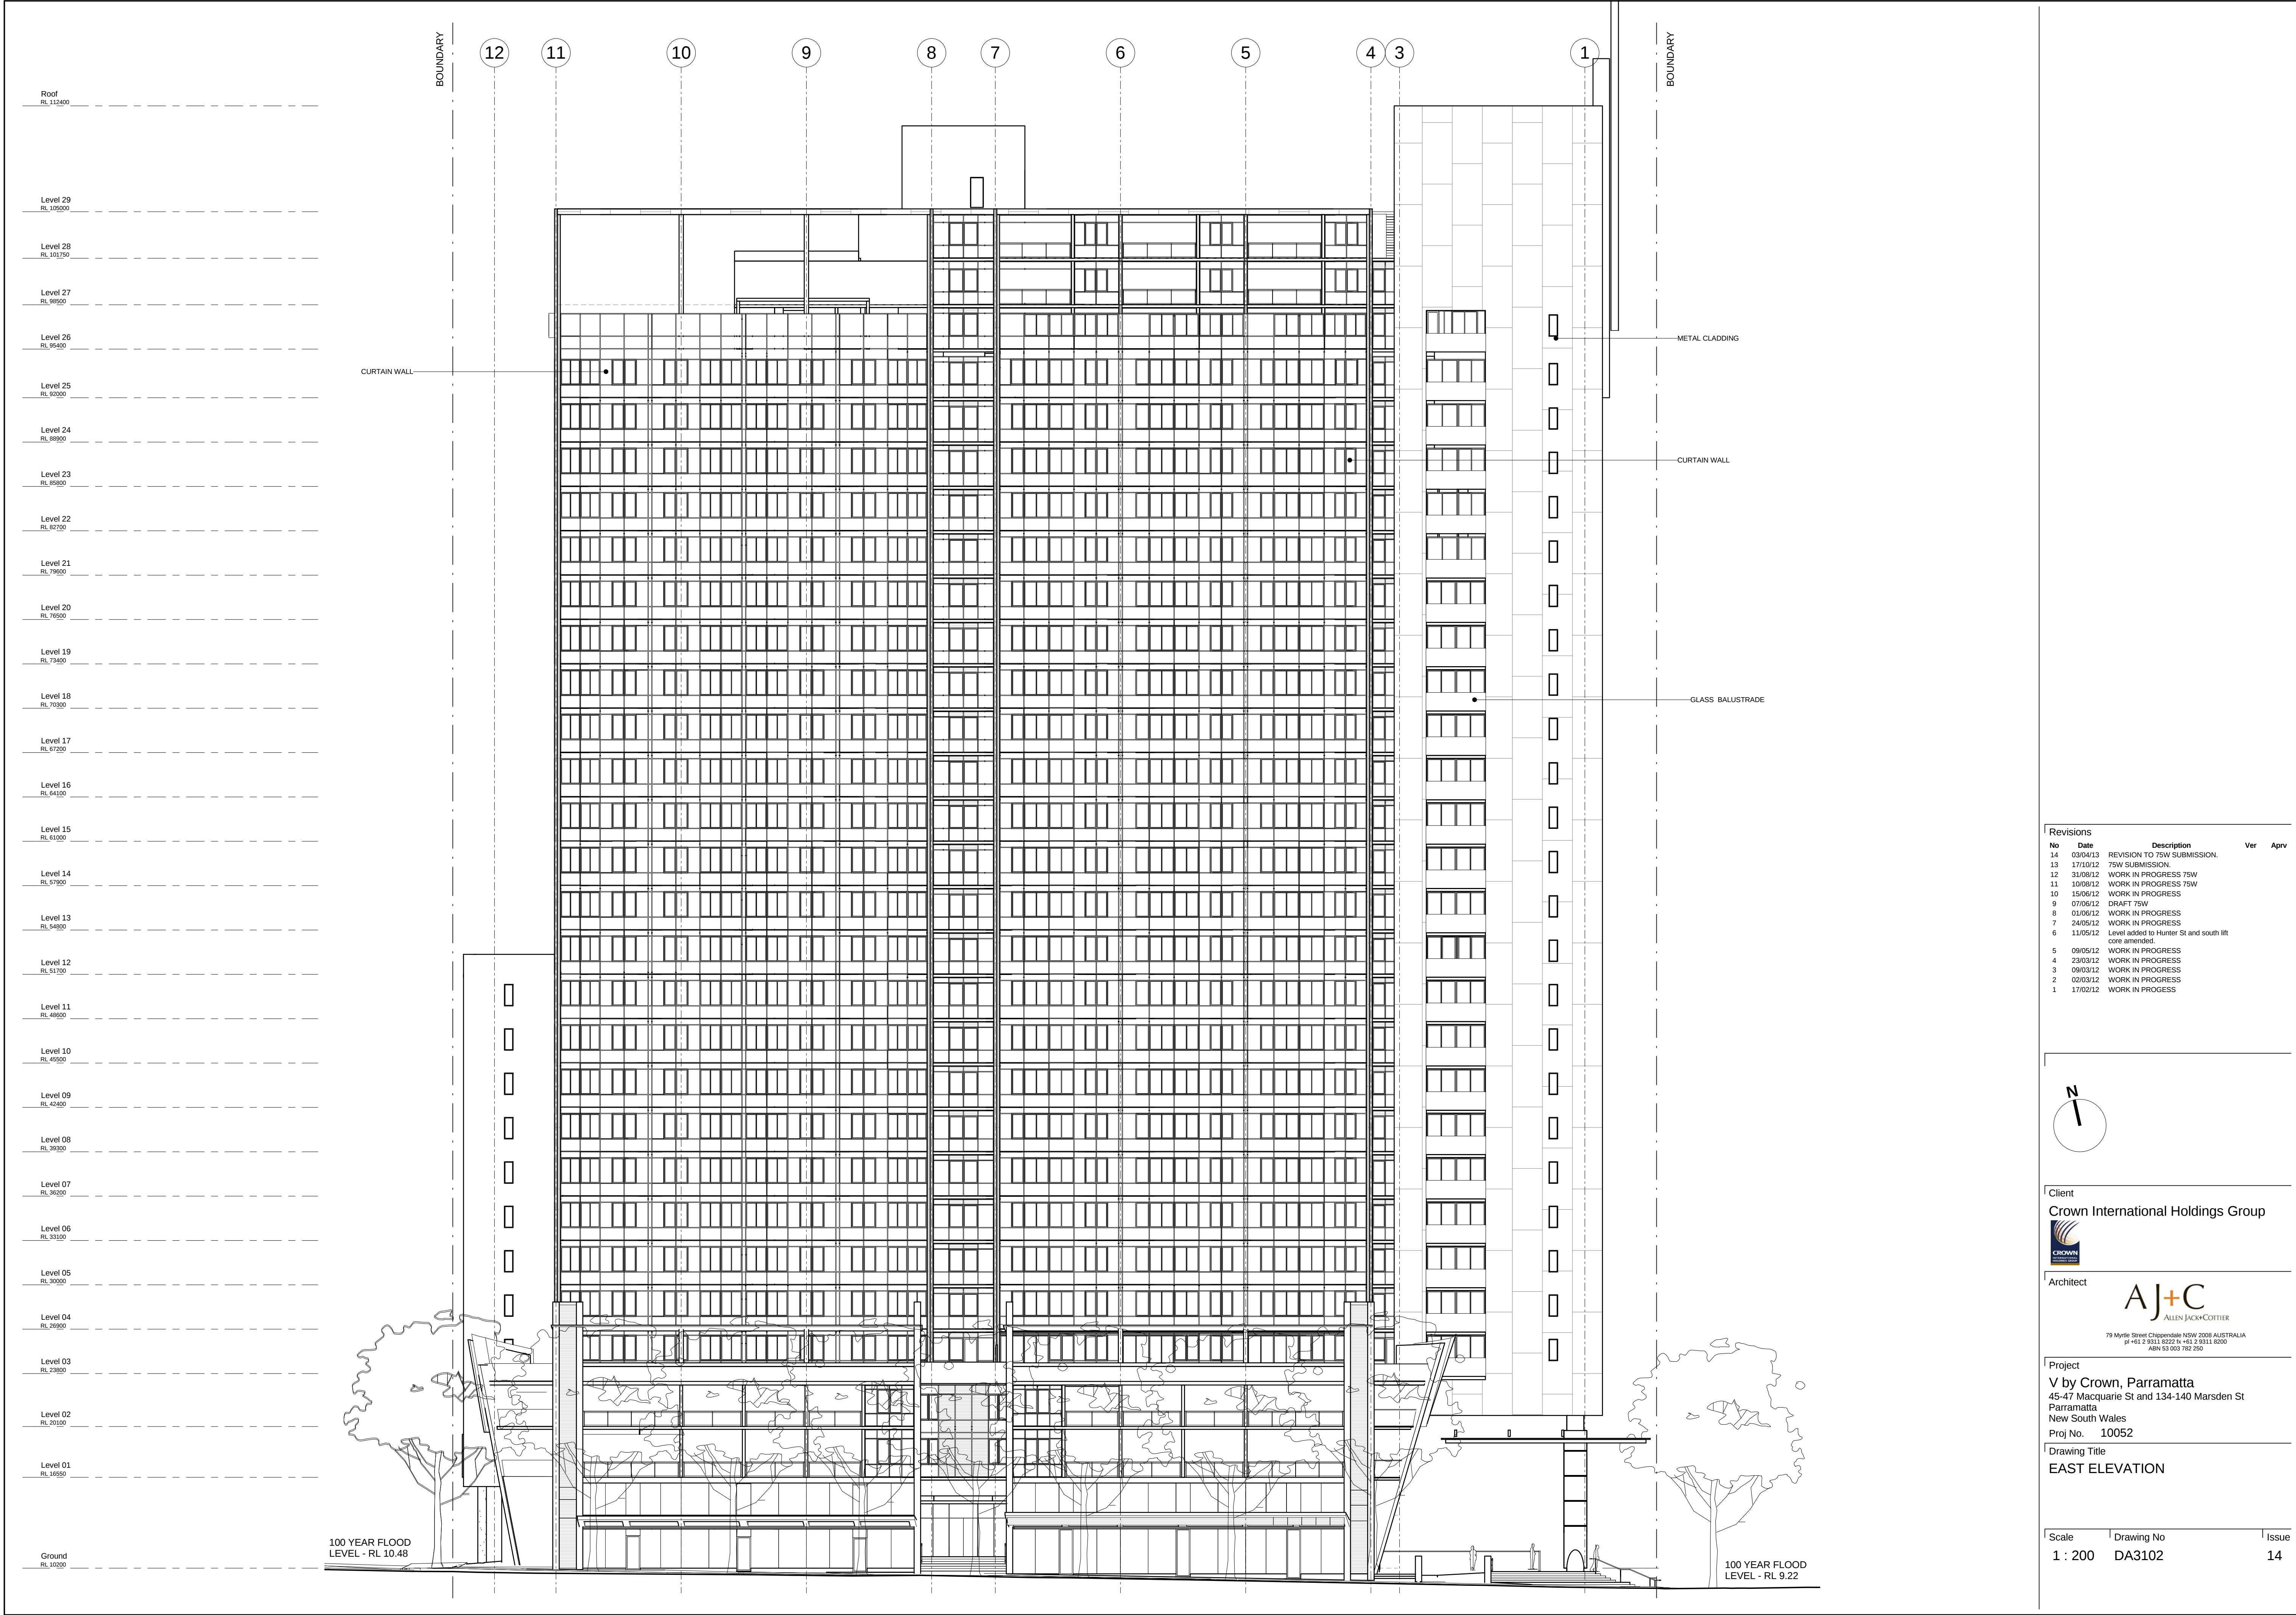

Revisions					
No	Date	Description	Ver	Aprv	
14	03/04/13	REVISION TO 75W SUBMISSION.			
13	17/10/12	75W SUBMISSION.			
12	31/08/12	WORK IN PROGRESS 75W			
11	10/08/12	WORK IN PROGRESS 75W			
10	15/06/12	WORK IN PROGRESS			
9	07/06/12	DRAFT 75W			
8	01/06/12	WORK IN PROGRESS			
7	24/05/12	WORK IN PROGRESS			
6	11/05/12	Level added to Hunter St and south lift core amended.			
5	09/05/12	WORK IN PROGRESS			
4	23/03/12	WORK IN PROGRESS			
3	09/03/12	WORK IN PROGRESS			
2	02/03/12	WORK IN PROGRESS			
1	17/02/12	WORK IN PROGRESS			

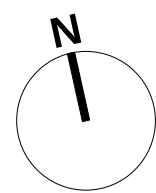

Client
Crown International Holdings Group



Architect
AJ+C
ALLEN JACK+COTTER
79 Myrtle Street Chippendale NSW 2008 AUSTRALIA
p +61 2 9311 6222 n +61 2 9311 6200
ABN 53 003 782 250

Project
V by Crown, Parramatta
45-47 Macquarie St and 134-140 Marsden St
Parramatta
New South Wales
Proj No. 10052

Drawing Title
EAST ELEVATION

Scale	Drawing No	Issue
1 : 200	DA3102	14