


SUBJECT TO EPBC APPROVAL

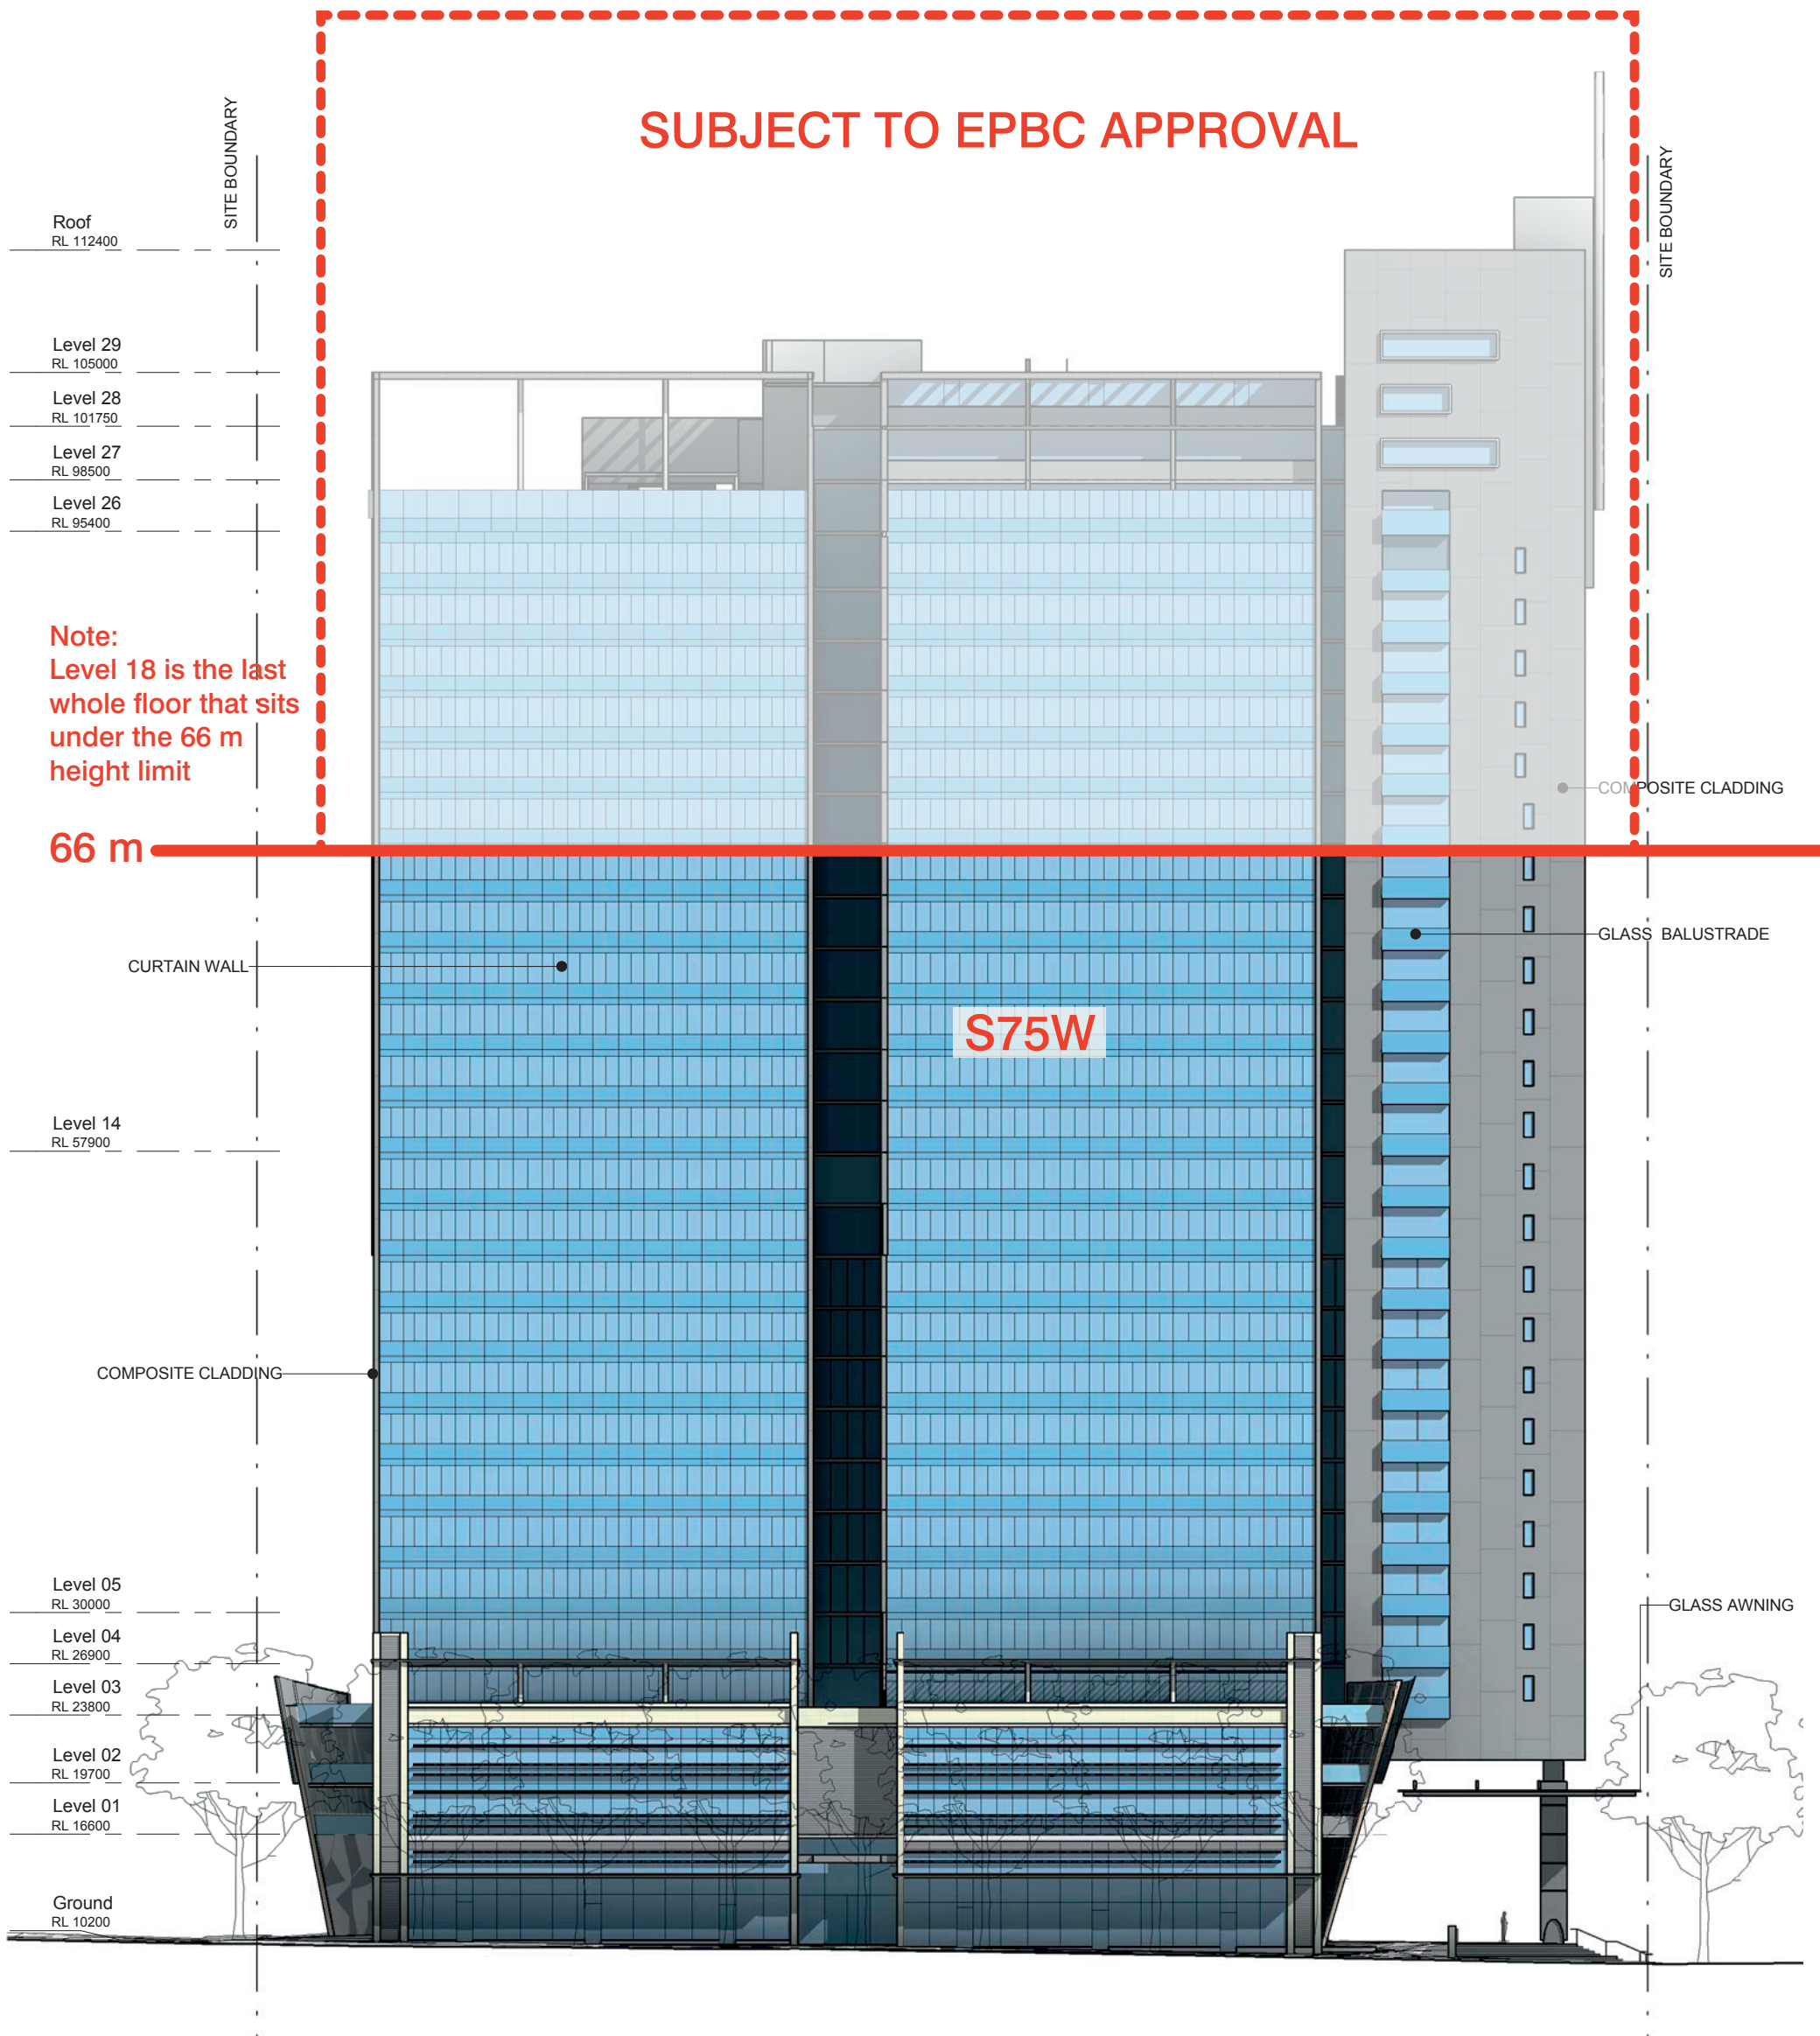

scale 1:400

0 20m

EAST ELEVATION

PLANS/ SECTIONS/ ELEVATIONS 02