


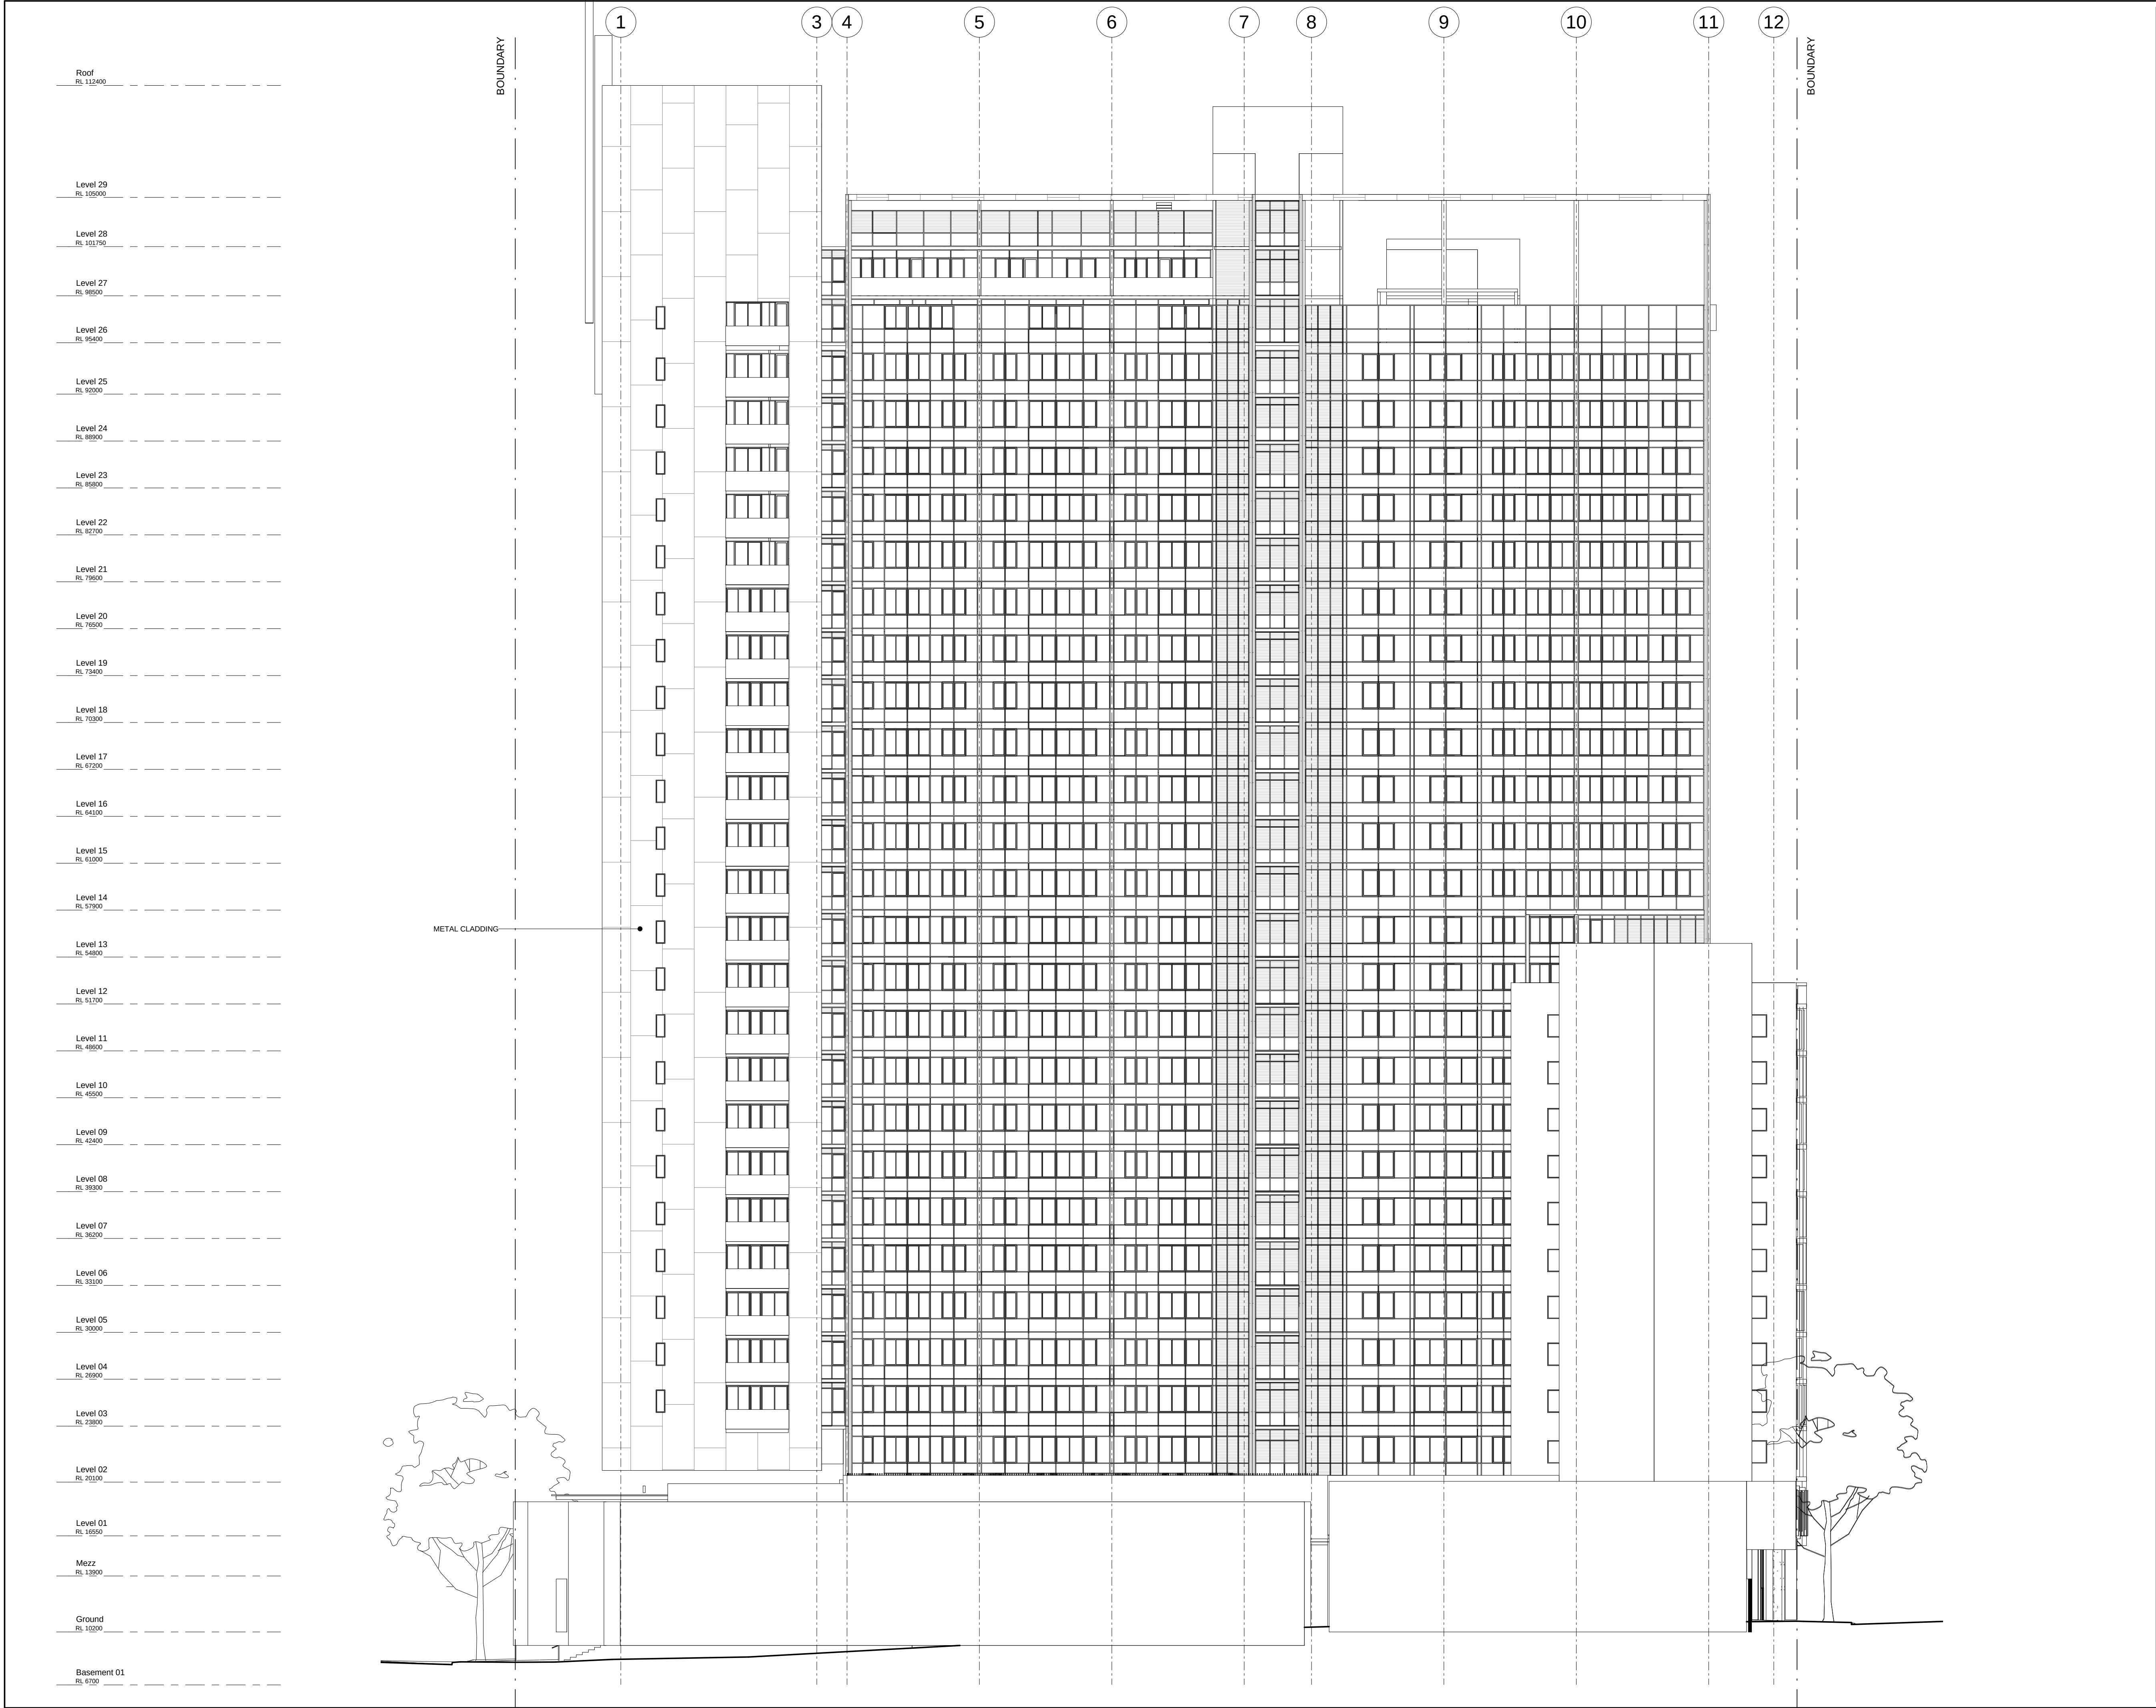

Roof	RL 112400
Level 29	RL 109000
Level 28	RL 101790
Level 27	RL 99500
Level 26	RL 95400
Level 25	RL 92000
Level 24	RL 88900
Level 23	RL 85800
Level 22	RL 82700
Level 21	RL 79600
Level 20	RL 76500
Level 19	RL 73400
Level 18	RL 70300
Level 17	RL 67200
Level 16	RL 64100
Level 15	RL 61000
Level 14	RL 57900
Level 13	RL 54800
Level 12	RL 51700
Level 11	RL 48600
Level 10	RL 45500
Level 09	RL 42400
Level 08	RL 39300
Level 07	RL 36200
Level 06	RL 33100
Level 05	RL 30000
Level 04	RL 26900
Level 03	RL 23800
Level 02	RL 20700
Level 01	RL 19550
Mezz	RL 13900
Ground	RL 10200
Basement 01	RL 6700

Revisions					
No	Date	Description	Ver	Appr	
13	03/04/13	REVISION TO 75W SUBMISSION.			
12	17/10/12	75W SUBMISSION.			
11	31/08/12	WORK IN PROGRESS 75W			
10	10/08/12	WORK IN PROGRESS 75W			
9	15/06/12	WORK IN PROGRESS			
8	07/06/12	DRAFT 75W			
7	01/06/12	WORK IN PROGRESS			
6	24/05/12	WORK IN PROGRESS			
5	11/05/12	Level added to Hunter St and south lift core amended.			
4	09/05/12	WORK IN PROGRESS			
3	23/03/12	WORK IN PROGRESS			
2	09/03/12	WORK IN PROGRESS			
1	17/02/12	WORK IN PROGRESS			

Client

Crown International Holdings Group

Architect

AJ+C
ALLEN JACK+COTTER

79 Myrtle Street Chippendale NSW 2008 AUSTRALIA
p +61 2 9311 8222 n +61 2 9311 8200
ABN 53 003 782 250

Project

V by Crown, Parramatta
45-47 Macquarie St and 134-140 Marsden St
Parramatta
New South Wales
Proj No. 10052

Drawing Title

WEST ELEVATION

Scale	Drawing No	Issue
1 : 200	DA3103	13