



NSW GOVERNMENT
Planning

Issued under the Environmental Planning and Assessment Act 1979


Approved Section 75W Modification Application

No. 4 granted on the 05/11/15

in respect to MP 09-0167

Signed HR

Sheet No. 21 of 74

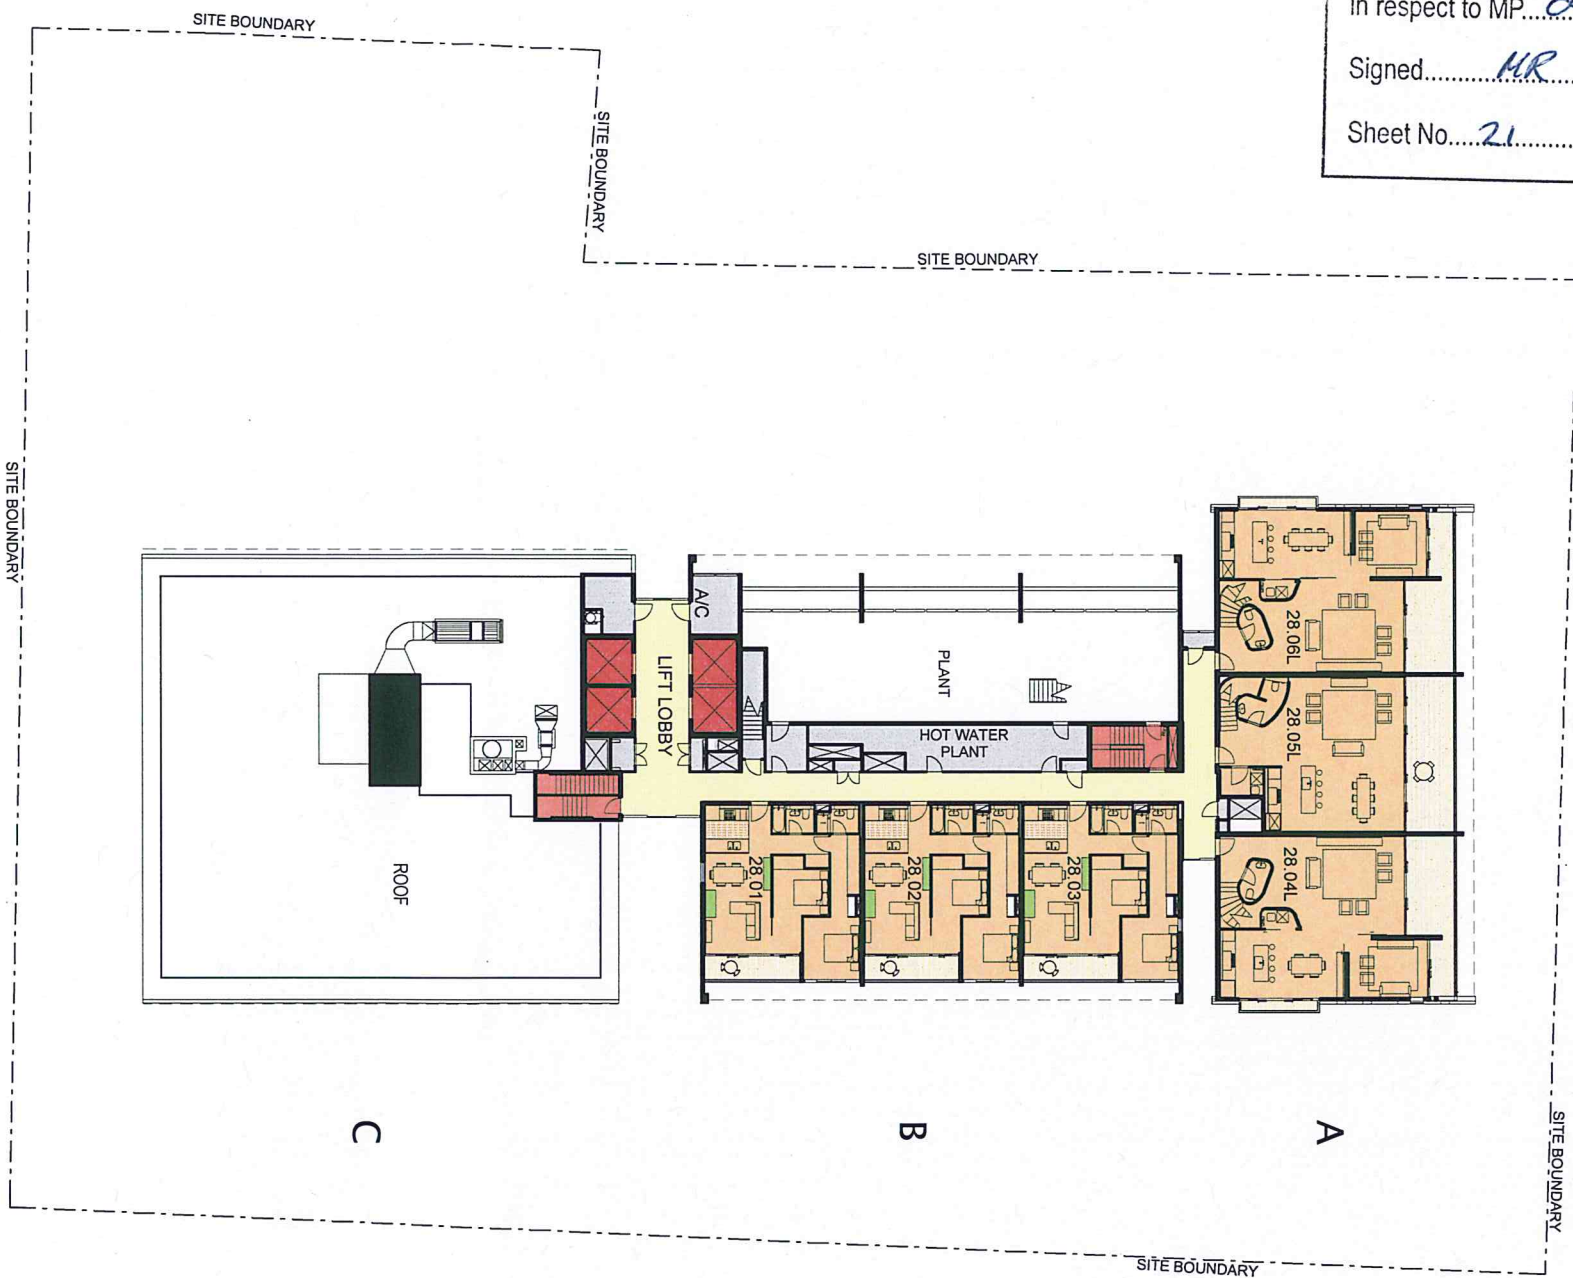

Storage

0 20m @ 1:400

Level 28


2128

REVISION SCALE
10 1:400

AJ+C

79 Myrtle Street, Chippendale NSW 2008 AUSTRALIA
p +61 2 9311 8222 f +61 2 9311 8200
ABN 53 009 782 290

V by Crown, Parramatta
Crown International Holdings Group

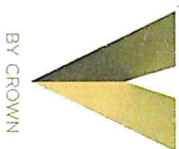



NSW GOVERNMENT
Planning

Issued under the Environmental Planning and Assessment Act 1979


Approved Section 75W Modification Application

No. 4 granted on the 05/4/15

in respect to MP 09-0167

Signed PER

Sheet No. 22 of 74

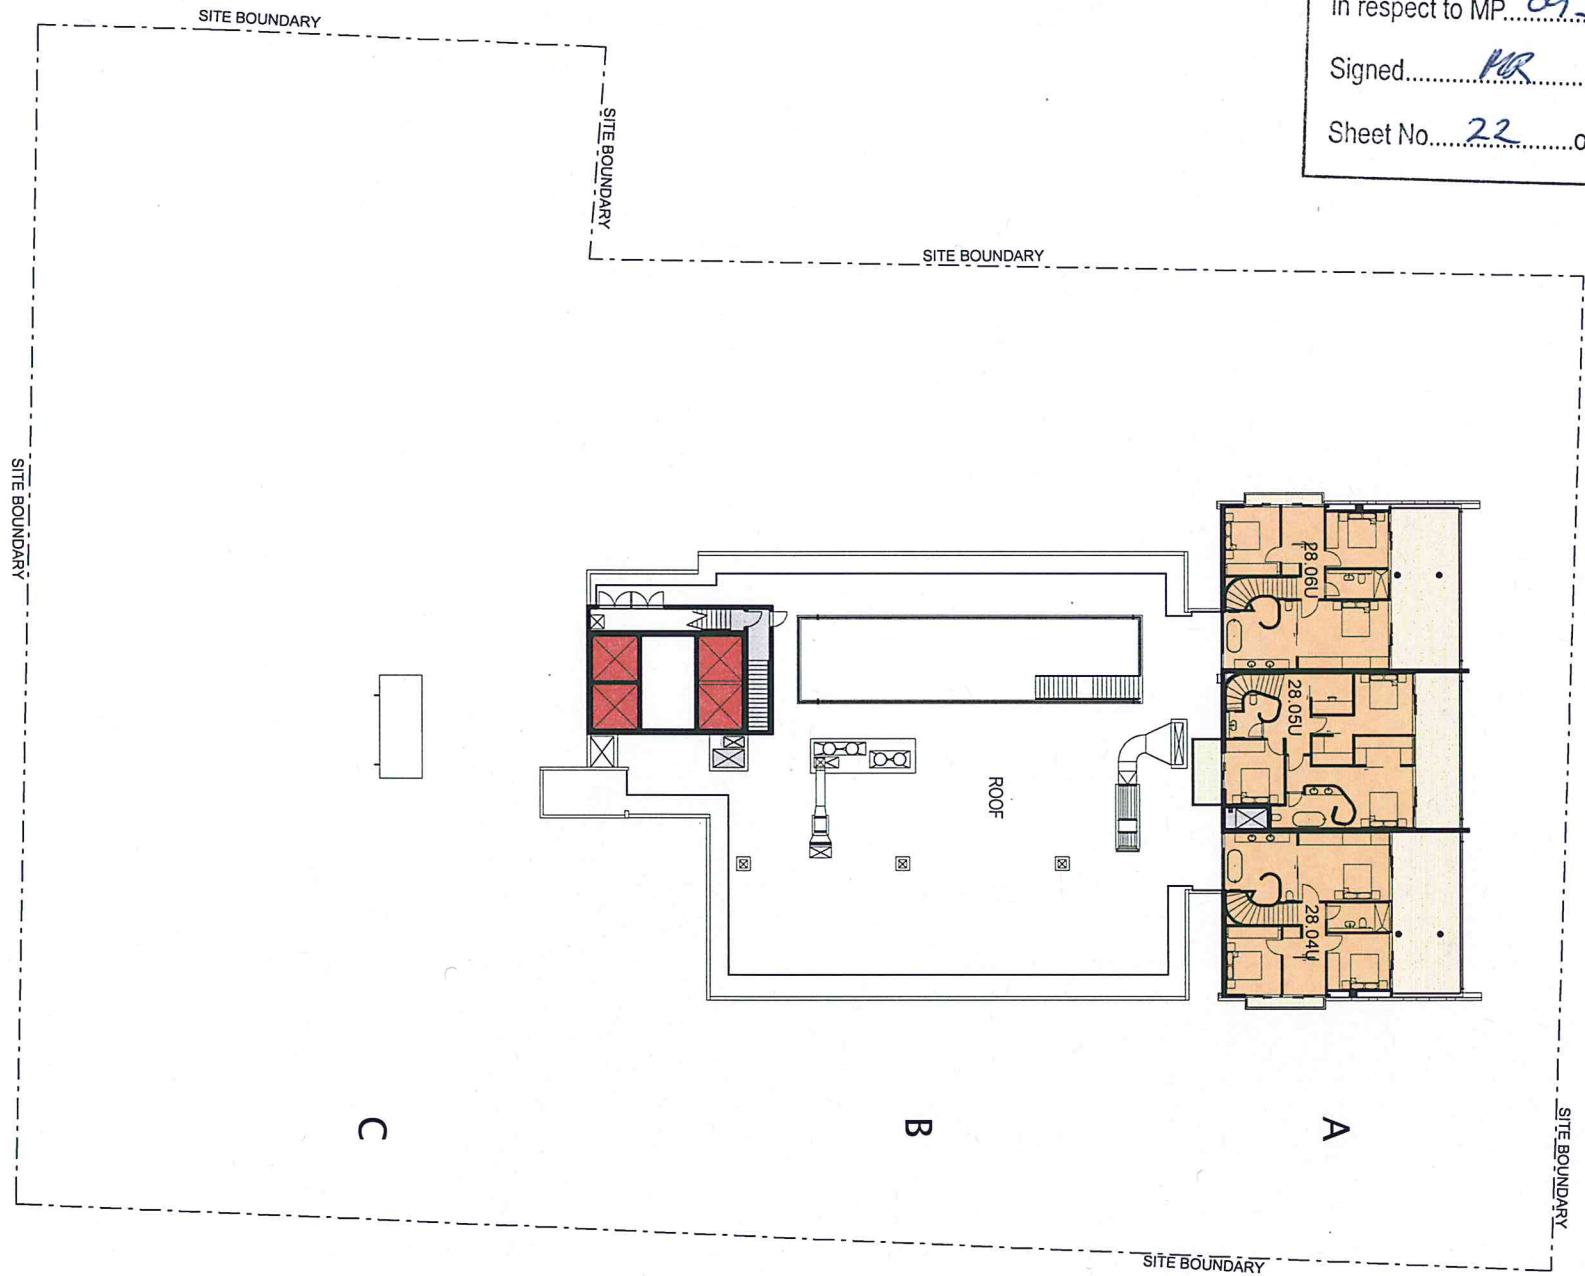

Storage


0 20m @ 1:400

Level 29

2129

REVISION 10 SCALE 1:400

AJ+C
ARCHITECTS
79 Mattle Street Chippendale NSW 2008 AUSTRALIA
P: +61 2 9311 8222 F: +61 2 9311 8200
ABN 53 003 782 250

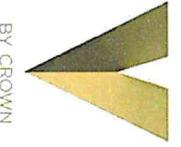

V by Crown, Parramatta
Crown International Holdings Group



NSW GOVERNMENT
Planning

Issued under the Environmental Planning and Assessment Act 1979


Approved Section 75W Modification Application

No. 4 granted on the 05/11/15

in respect to MP 09-0167

Signed HK

Sheet No. 23 of 74

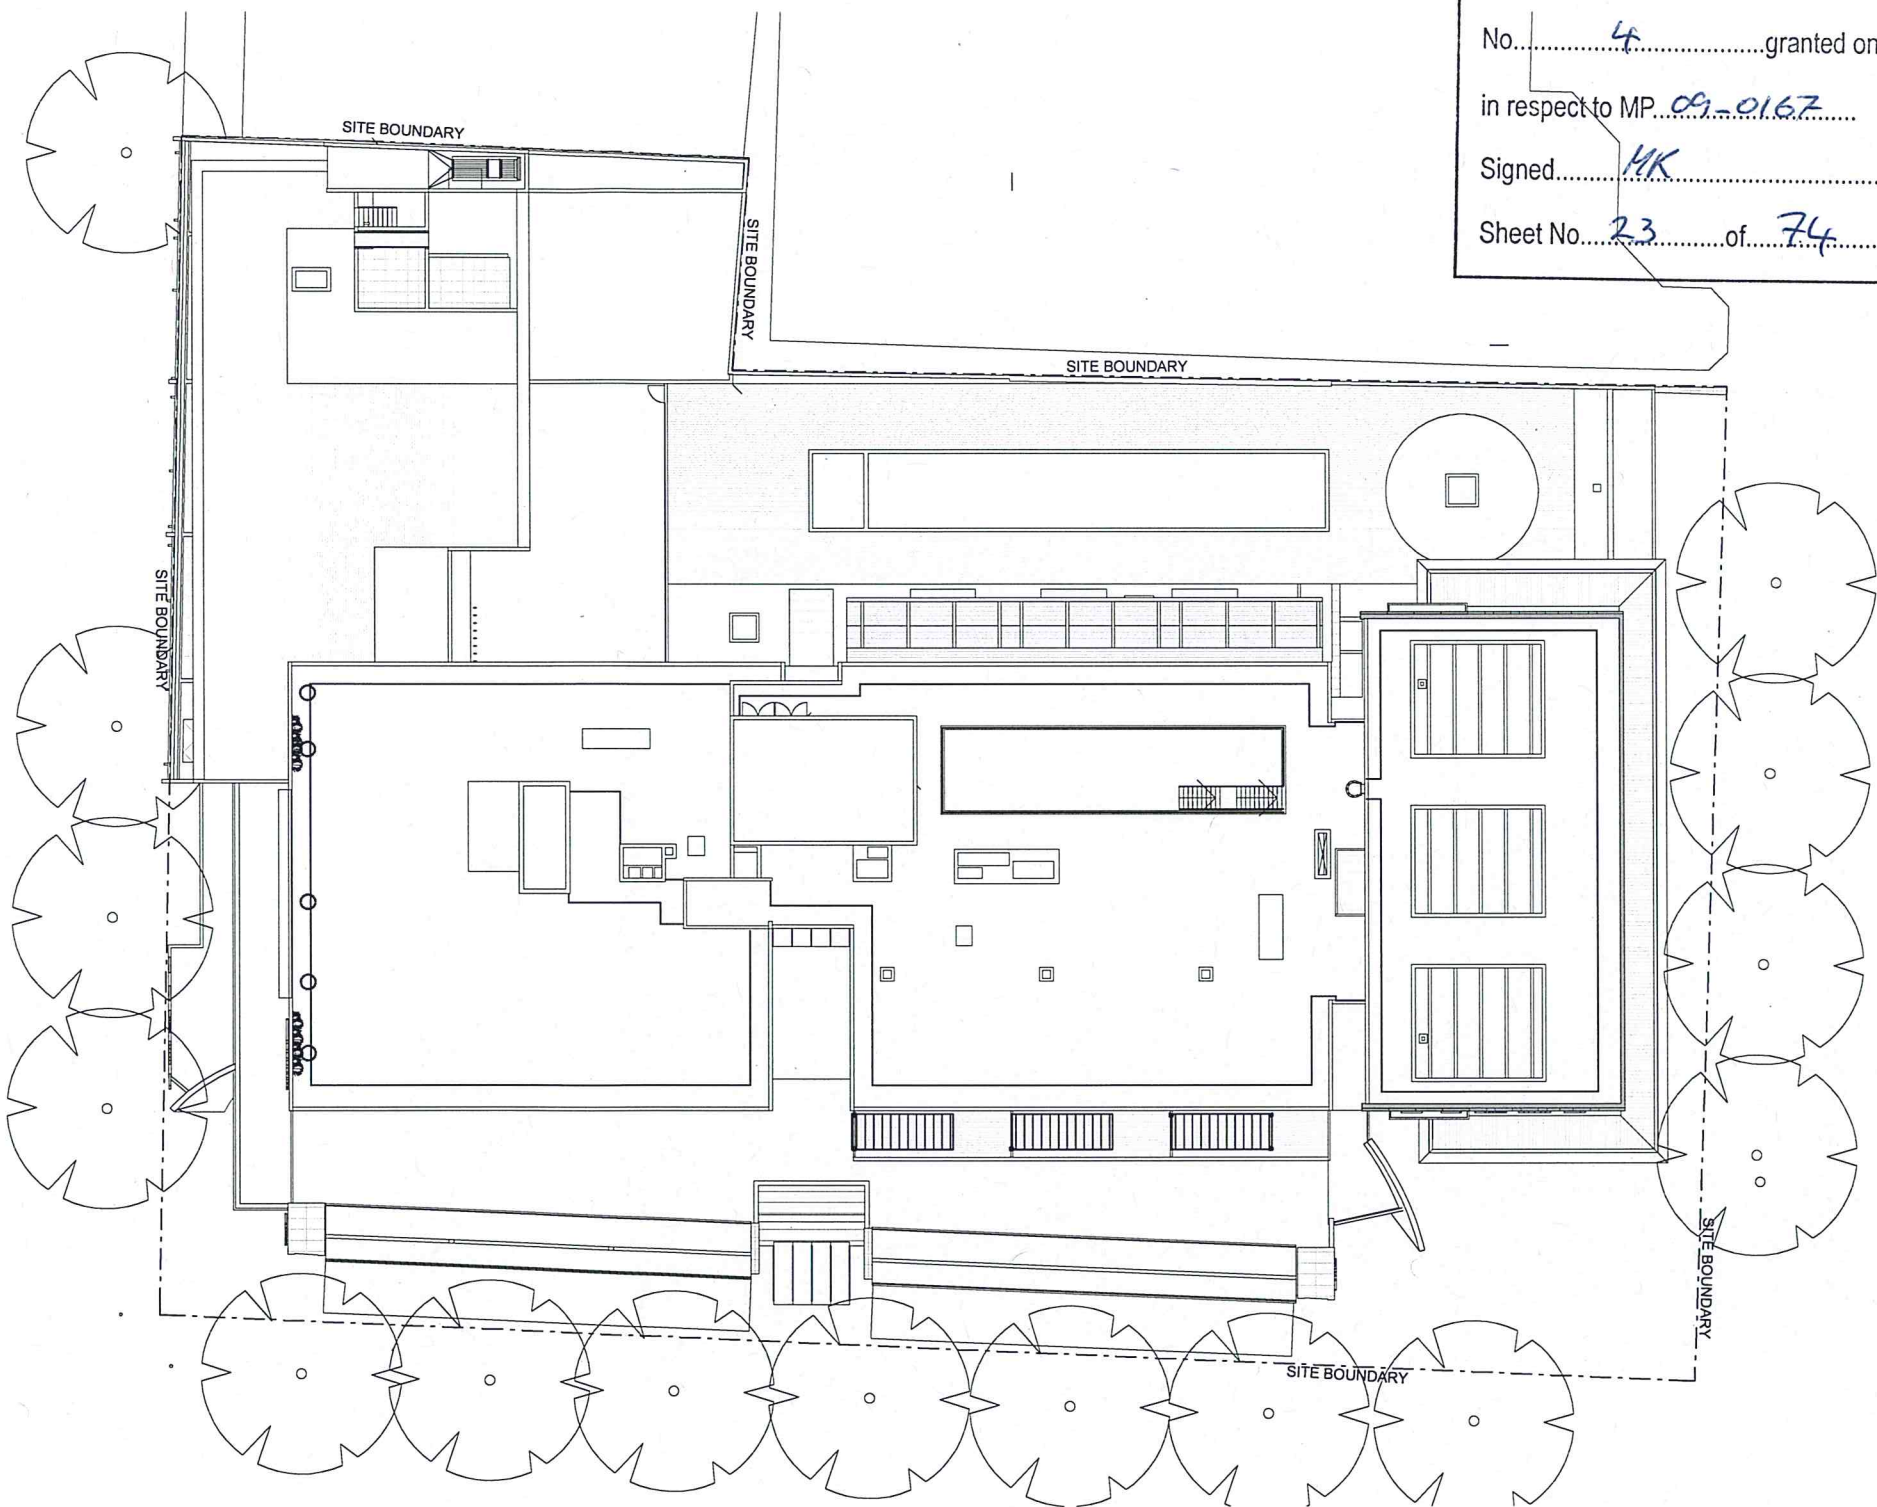

0 20m @ 1:400

Roof

2200

REVISION


SCALE

10 1:400

AJ+C

79 Murtle Street Chippendale NSW 2008 AUSTRALIA
p1 +61 2 9311 8222 f1 +61 2 9311 8200
ABN 53 003 782 250

V by Crown, Paramatta
Crown International Holdings Group

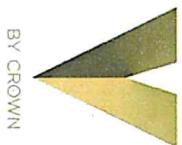



NSW GOVERNMENT
Planning

Issued under the Environmental Planning and Assessment Act 1979

Approved Section 75W Modification Application

No. 4 granted on the 05/11/15

in respect to MP 09-0167

Level 29
Roof
RL 112460
Signed MR

Sheet No. 24 of 74

Level 28
RL 101900
Level 27
RL 98650
Level 26
RL 95400
Level 25
RL 92000

54 metres


Level 14
RL 57900

Level 05
RL 30000
Level 04
RL 26900
Level 03
RL 23800
Level 02
RL 20100
Level 01
RL 16550
Ground
RL 10200


SITE BOUNDARY

SITE BOUNDARY

SC1 MC1 SC1 SC1 ALH

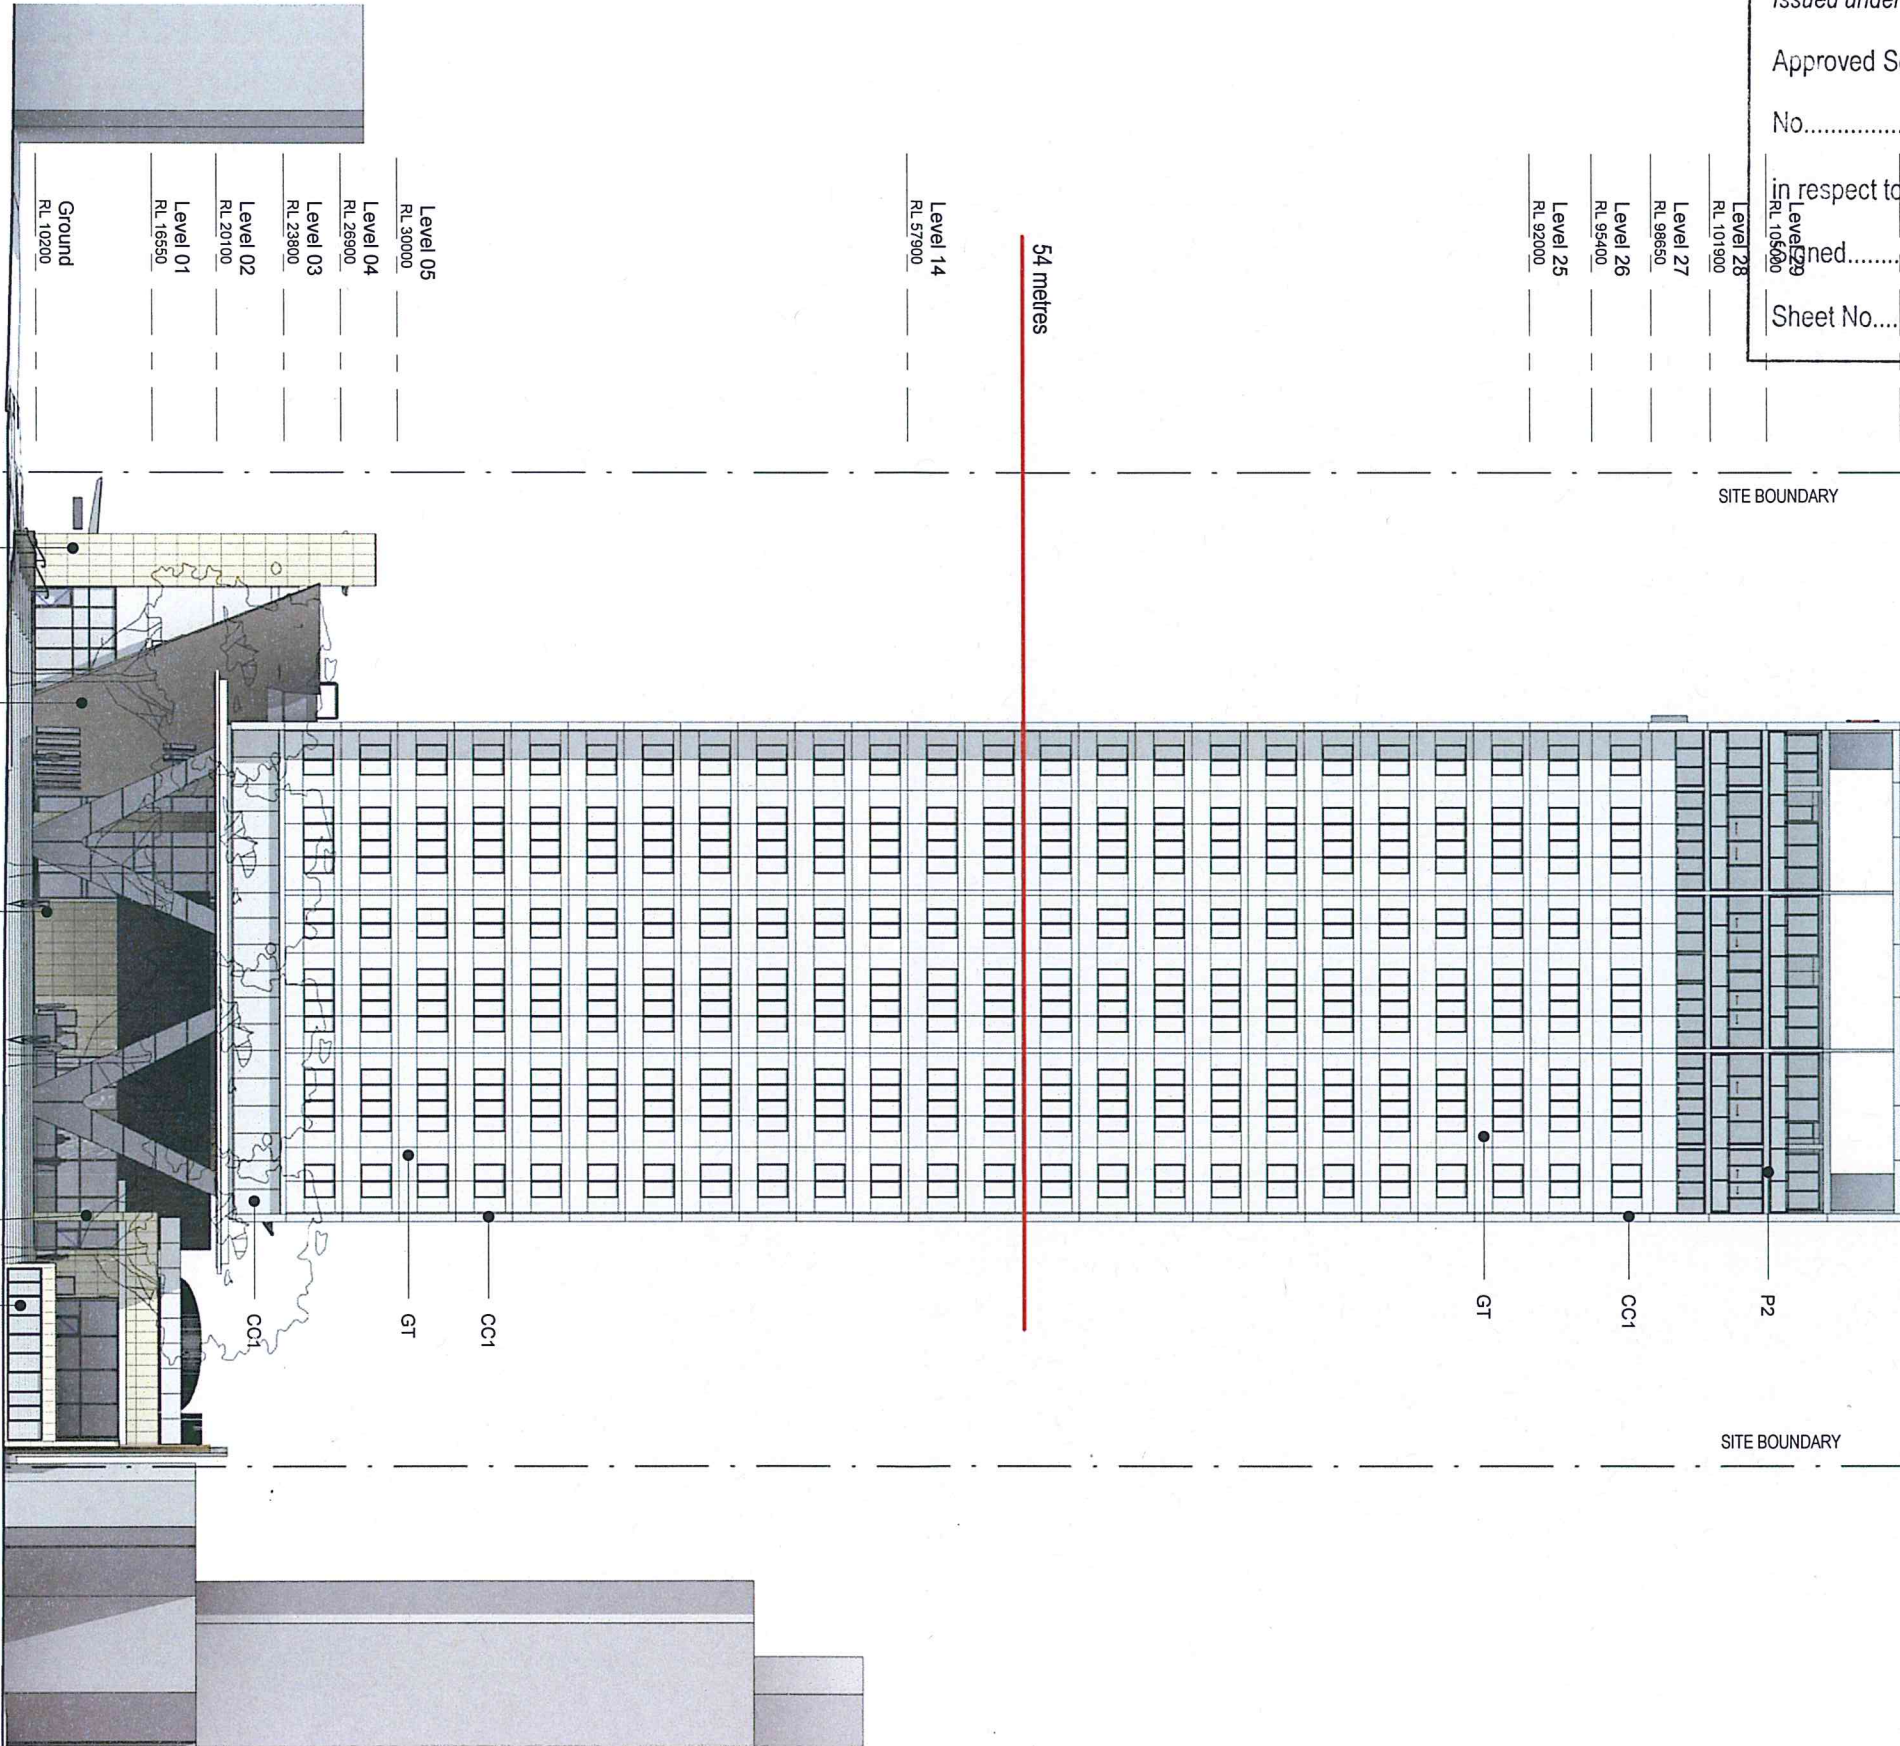

V by Crown, Parramatta
Crown International Holdings Group

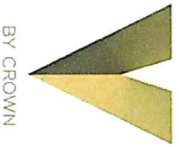

North Elevation

3100

0 20m @ 1:400

REVISION SCALE
10 1:400



AJ+C
ALLEN JACKSON COITTE
79 Myrtle Street Chippendale NSW 2008 AUSTRALIA
p +61 2 931 8222 f +61 2 9311 8200
ABN 53 003 782 290



NSW GOVERNMENT
Planning

Issued under the Environmental Planning and Assessment Act 1979

Approved Section 75W Modification Application

No. 4 granted on the 05/11/15

in respect to MP 09-016.7

Signed MR

Sheet No. 25 of 74

Level 29	RL 105000
Level 28	RL 101900
Level 27	RL 99850
Level 26	RL 95400
Level 25	RL 92000

Level 19	RL 73400
Level 18	RL 70300

Level 12	RL 51700
----------	----------

Level 04	RL 26900
Level 03	RL 23800
Level 02	RL 20100
Level 01	RL 16550



0 20m @ 1:400

V by Crown, Paramatta
Crown International Holdings Group



South Elevation 3101

REVISION 10
SCALE 1:400

AJ+C

79 Myrtle Street Chippendale NSW 2006 AUSTRALIA
p1 +61 2 9311 8222 f1 +61 2 9311 8200
ABN 53 003 782 250



NSW GOVERNMENT
Planning

Issued under the Environmental Planning and Assessment Act 1979


Approved Section 75W Modification Application

No. 4 granted on the 05/11/15

SITE BOUNDARY
in respect to MP 09-0167

Signed MR

Sheet No. 26 of 74

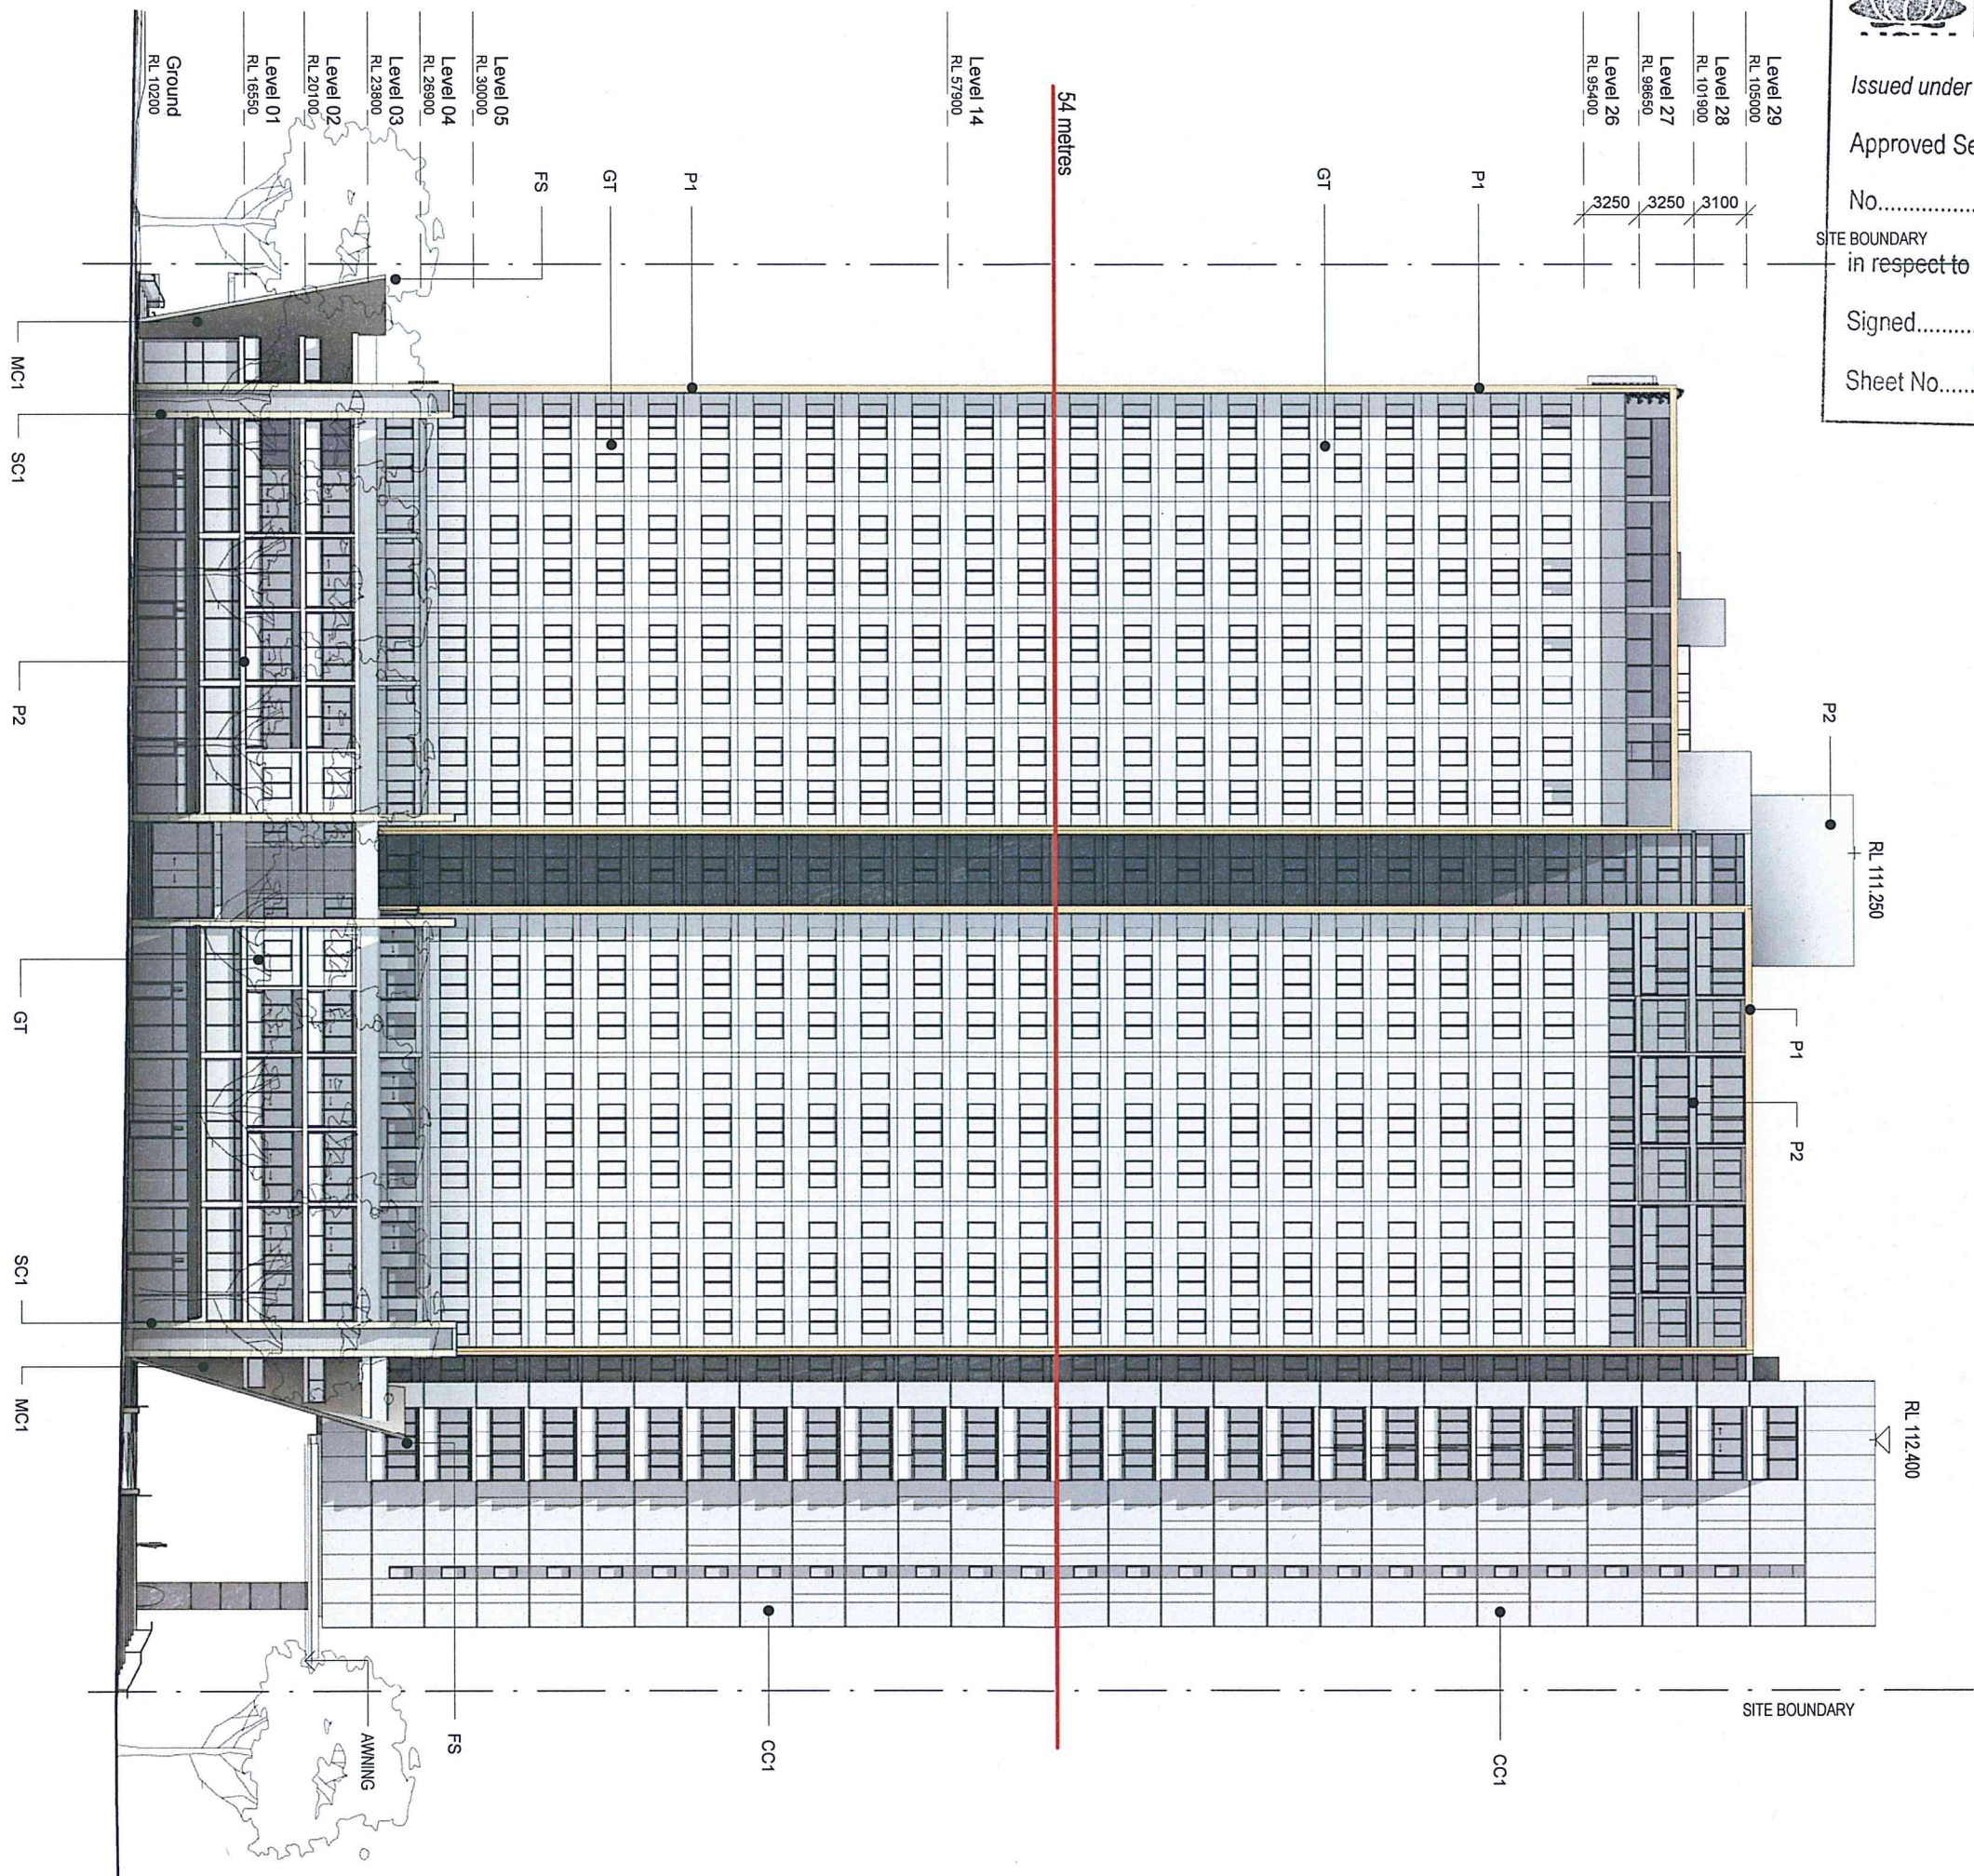

V by Crown, Parramatta
Crown International Holdings Group



East Elevation 3102

REVISION 10
SCALE 1:400



79 Myrtle Street Chippendale NSW 2008 AUSTRALIA
p1 +61 2 9311 8222 f1 +61 2 9311 8200
ABN 53 003 782 250



NSW GOVERNMENT
Planning

Issued under the Environmental Planning and Assessment Act 1979


Approved Section 75W Modification Application

No. 4 granted on the 05/11/15

SITE BOUNDARY
In respect to MP. 09-0167

Signed MR

Sheet No. 27 of 74

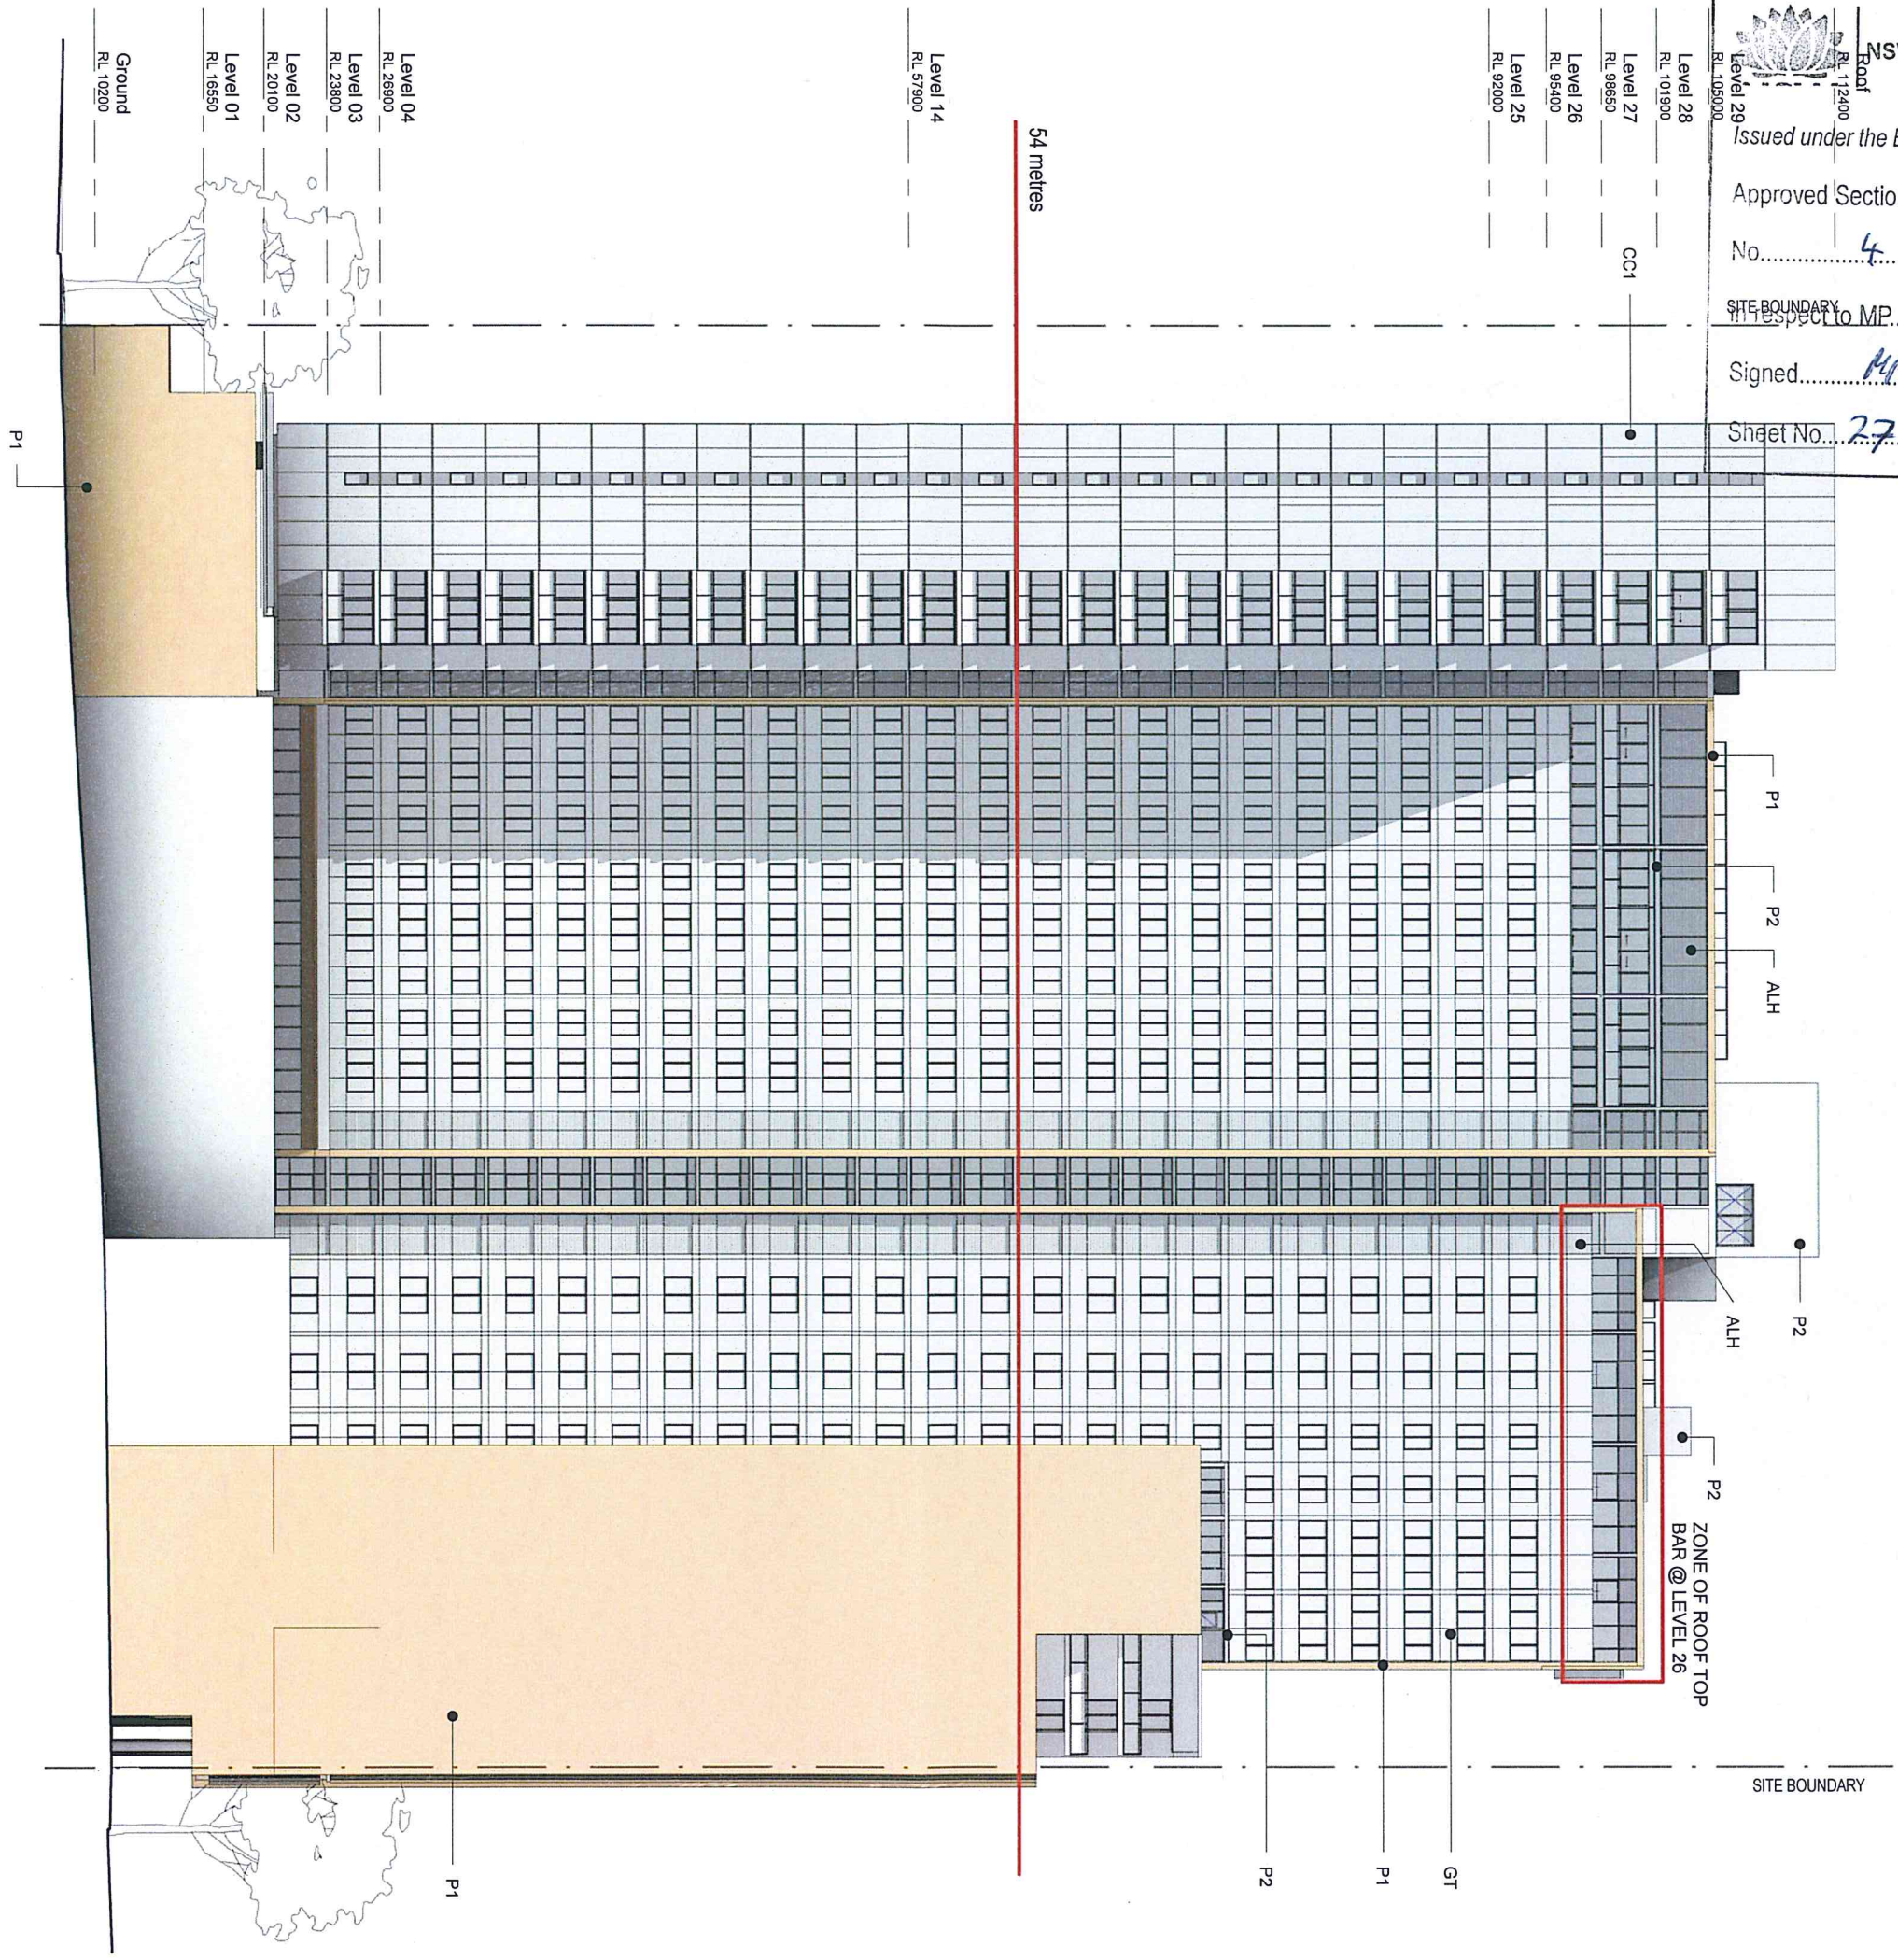

V by Crown, Parramatta
Crown International Holdings Group



West Elevation 3103

REVISION
10

SCALE
1:400


N


AJ+C
ALLEN JACK & CO PTY LTD
79 Myrtle Street Chippendale NSW 2008 AUSTRALIA
p1 +61 2 9311 8222 fx +61 2 9311 8200
ABN 53 003 782 250



NSW GOVERNMENT
Planning

Issued under the Environmental Planning and Assessment Act 1979


Approved Section 75W Modification Application

No. 4 granted on the 05/11/15

in relation to MP 00667


Sign: MK

Sheet No. 28 of 74

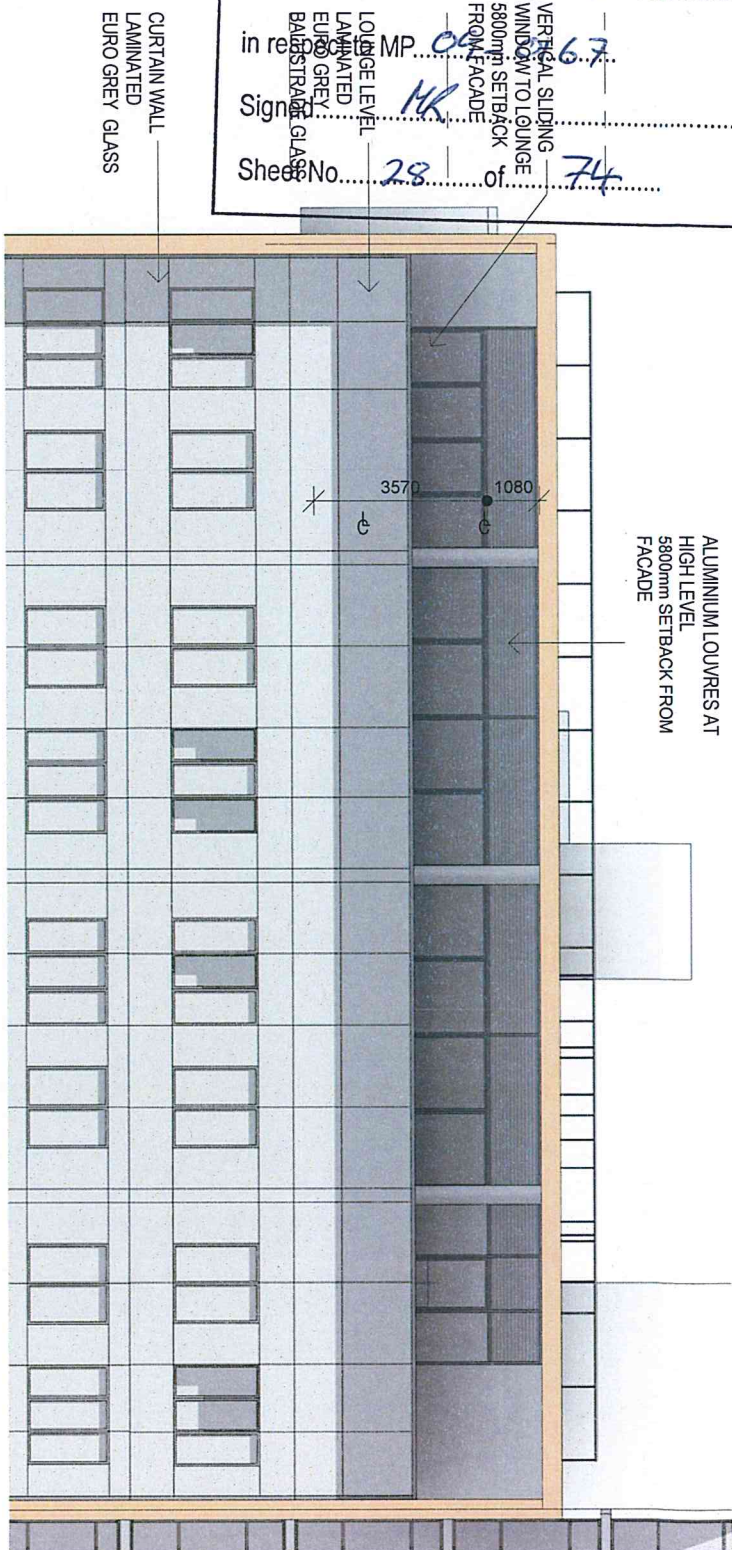


1 EAST ELEVATION

1 : 150

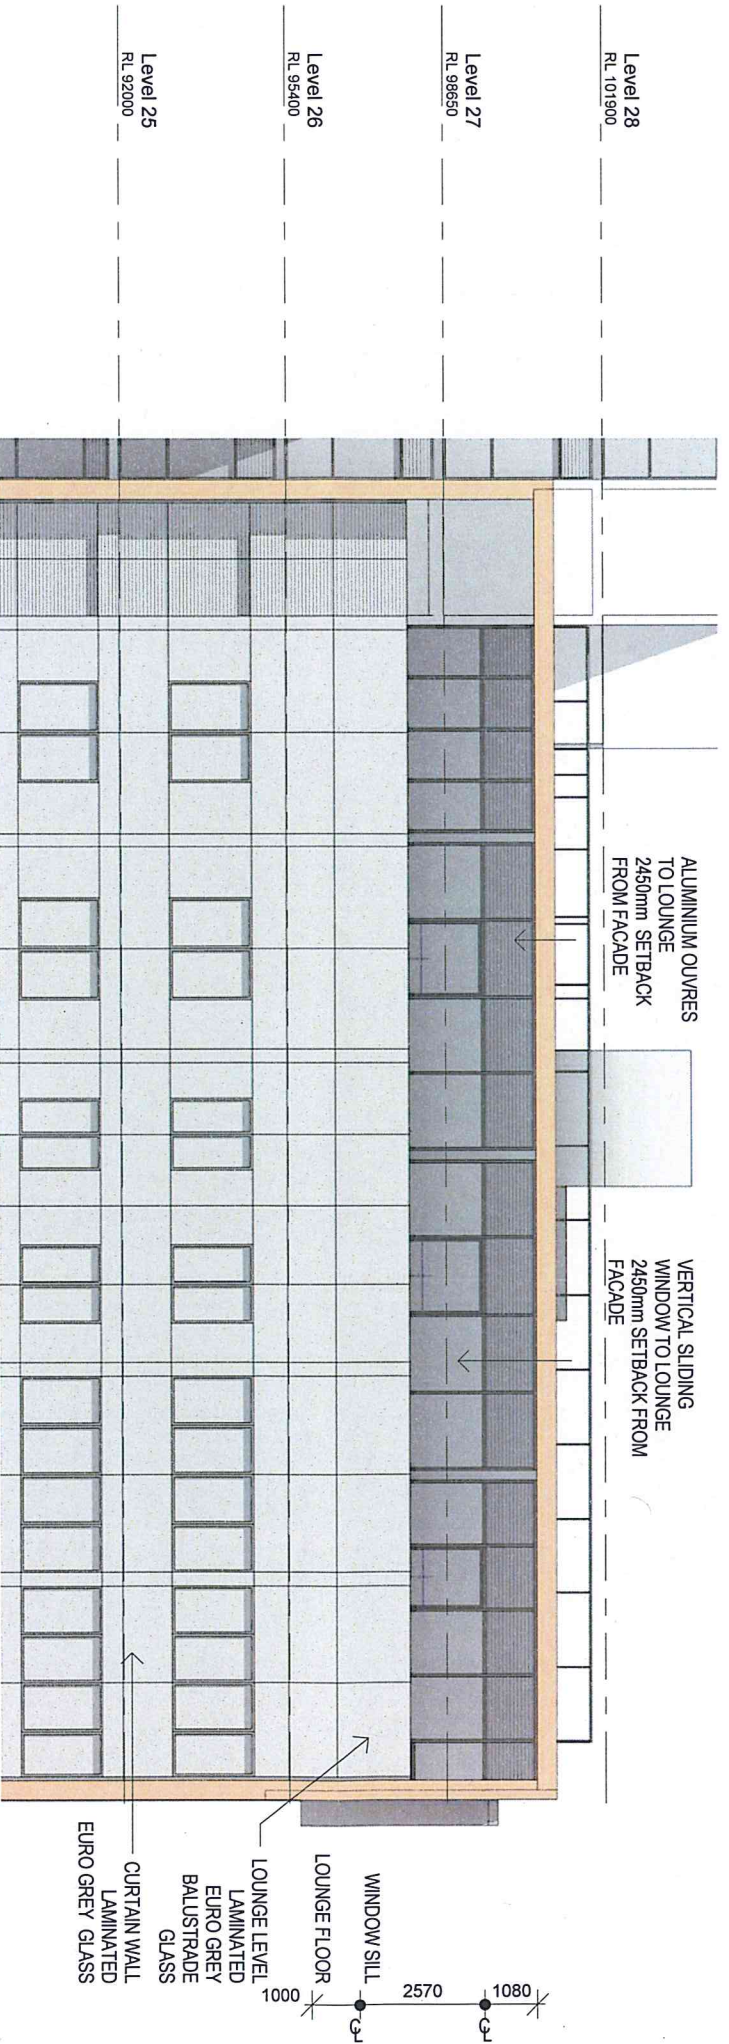

2 WEST ELEVATION

1 : 150

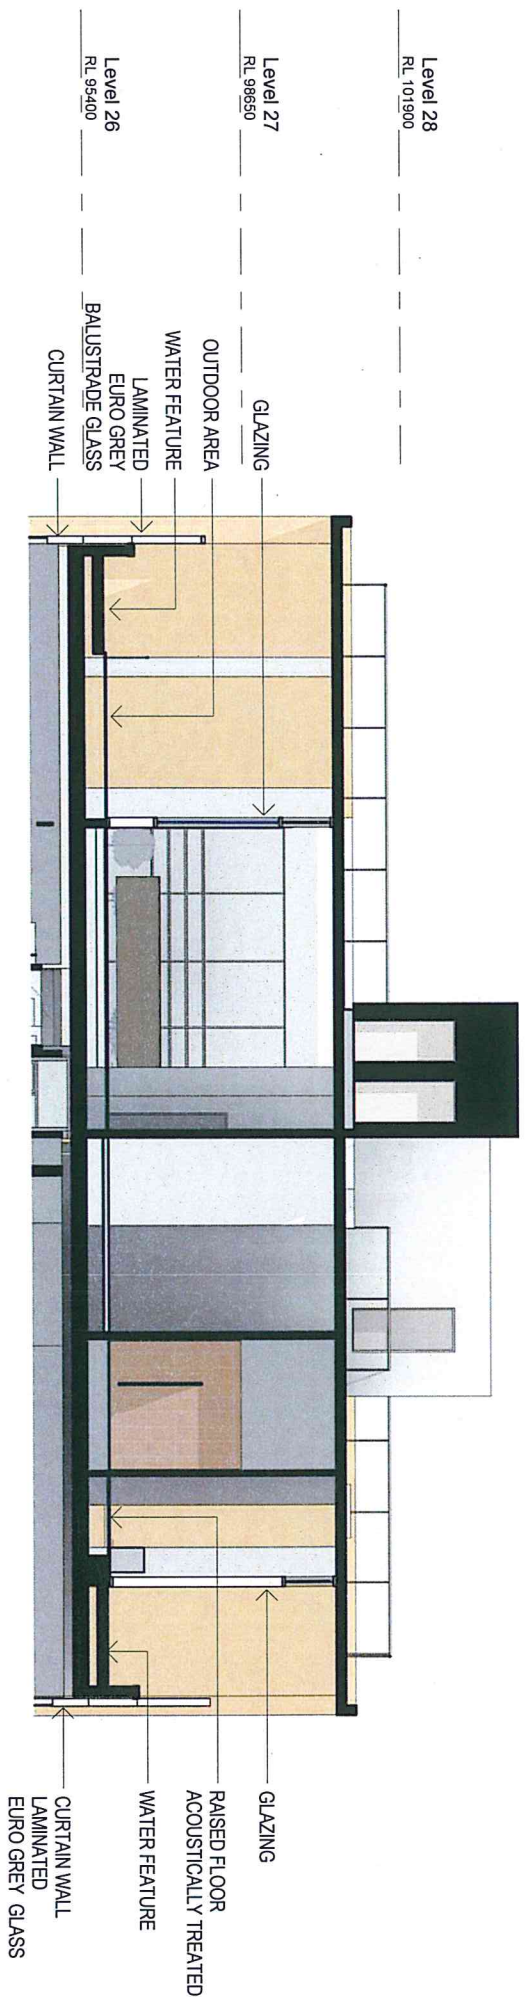


3 SECTION THROUGH LOUNGE

1 : 150

0 20m @ 1:400

V by Crown, Parramatta
Crown International Holdings Group

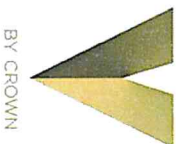

V Lounge Elevation 3110

REVISION SCALE
2 1 : 150

AJ+C
ALLEN JACK COTTIER

79 Myrtle Street Chippendale NSW 2008 AUSTRALIA
P +61 2 8617 8222 F +61 2 9311 8200
ABN 55 003 782 250



NSW GOVERNMENT
Planning

Issued under the Environmental Planning and Assessment Act 1979

Approved Section 75W Modification Application

No. 4 granted on the 05/04/15

in respect to MP. 09-0167

Signed MR

Sheet No. 29 of 74



V by Crown, Parramatta
Crown International Holdings Group



Marsden St Signage

3111

REVISION
2
SCALE
1 : 220

AJ+C

79 Myrtle Street, Chippendale NSW 2008 AUSTRALIA
P +61 2 9311 8222 F +61 2 9311 8200
ABN 53 003 782 250



NSW GOVERNMENT
Planning

Issued under the Environmental Planning and Assessment Act 1979

Approved Section 75W Modification Application

No. 4 granted on the 05/11/15

Level 23 RL 85800

Level 22 RL 82700

Level 21 RL 79600

Level 20 RL 76500

Level 19 RL 73400

Level 18 RL 70300

Level 17 RL 67200

Level 16 RL 64100

Level 15 RL 61000

Level 14 RL 57900

Level 13 RL 54800

Level 12 RL 51700

Level 11 RL 48600

Level 10 RL 45500

Level 09 RL 42400

Level 08 RL 39300

Level 07 RL 36200

Level 06 RL 33100

Level 05 RL 30000

Level 04 RL 26900

Level 03 RL 23800

Level 02 RL 20700

Level 01 RL 16550

Ground RL 10200

Basement 01 RL 6700

Basement 02 RL 3700

Basement 03 RL 700

Basement 04 RL 2300

Basement 05 RL 5300

Basement 06 RL 8300

Basement 07 RL 10200

Basement 08 RL 13100

Basement 09 RL 16000

Basement 231 RL 659800

</