


MACQUARIE STREET



HUNTER STREET

MARSDEN STREET

 



RETAIL PARKING
RETAIL AREA 1,439m²
MAXIMUM 1 SPACE PER 100m²
MAXIMUM 15 SPACES
12 SPACES PROVIDED

VISITOR PARKING
APARTMENTS - 586
MAXIMUM 1 SPACE PER 5
MAXIMUM 117 SPACES
36 SPACES PROVIDED







- Storage Lockers
- Storage Locker Large Enough for Bicycles





Storage Lockers




V by Crown, Parramatta
Crown International Holdings Group



Basement 4

2004

REVISION 10
SCALE 1 : 400

 

AJ+C
ALLEN JACK+COTTIER

79 Myrtle Street Chippendale NSW 2008 AUSTRALIA
ph +61 2 9311 8222 fx +61 2 9311 8200
ABN 53 003 782 250




 Storage Lockers



 Storage Lockers



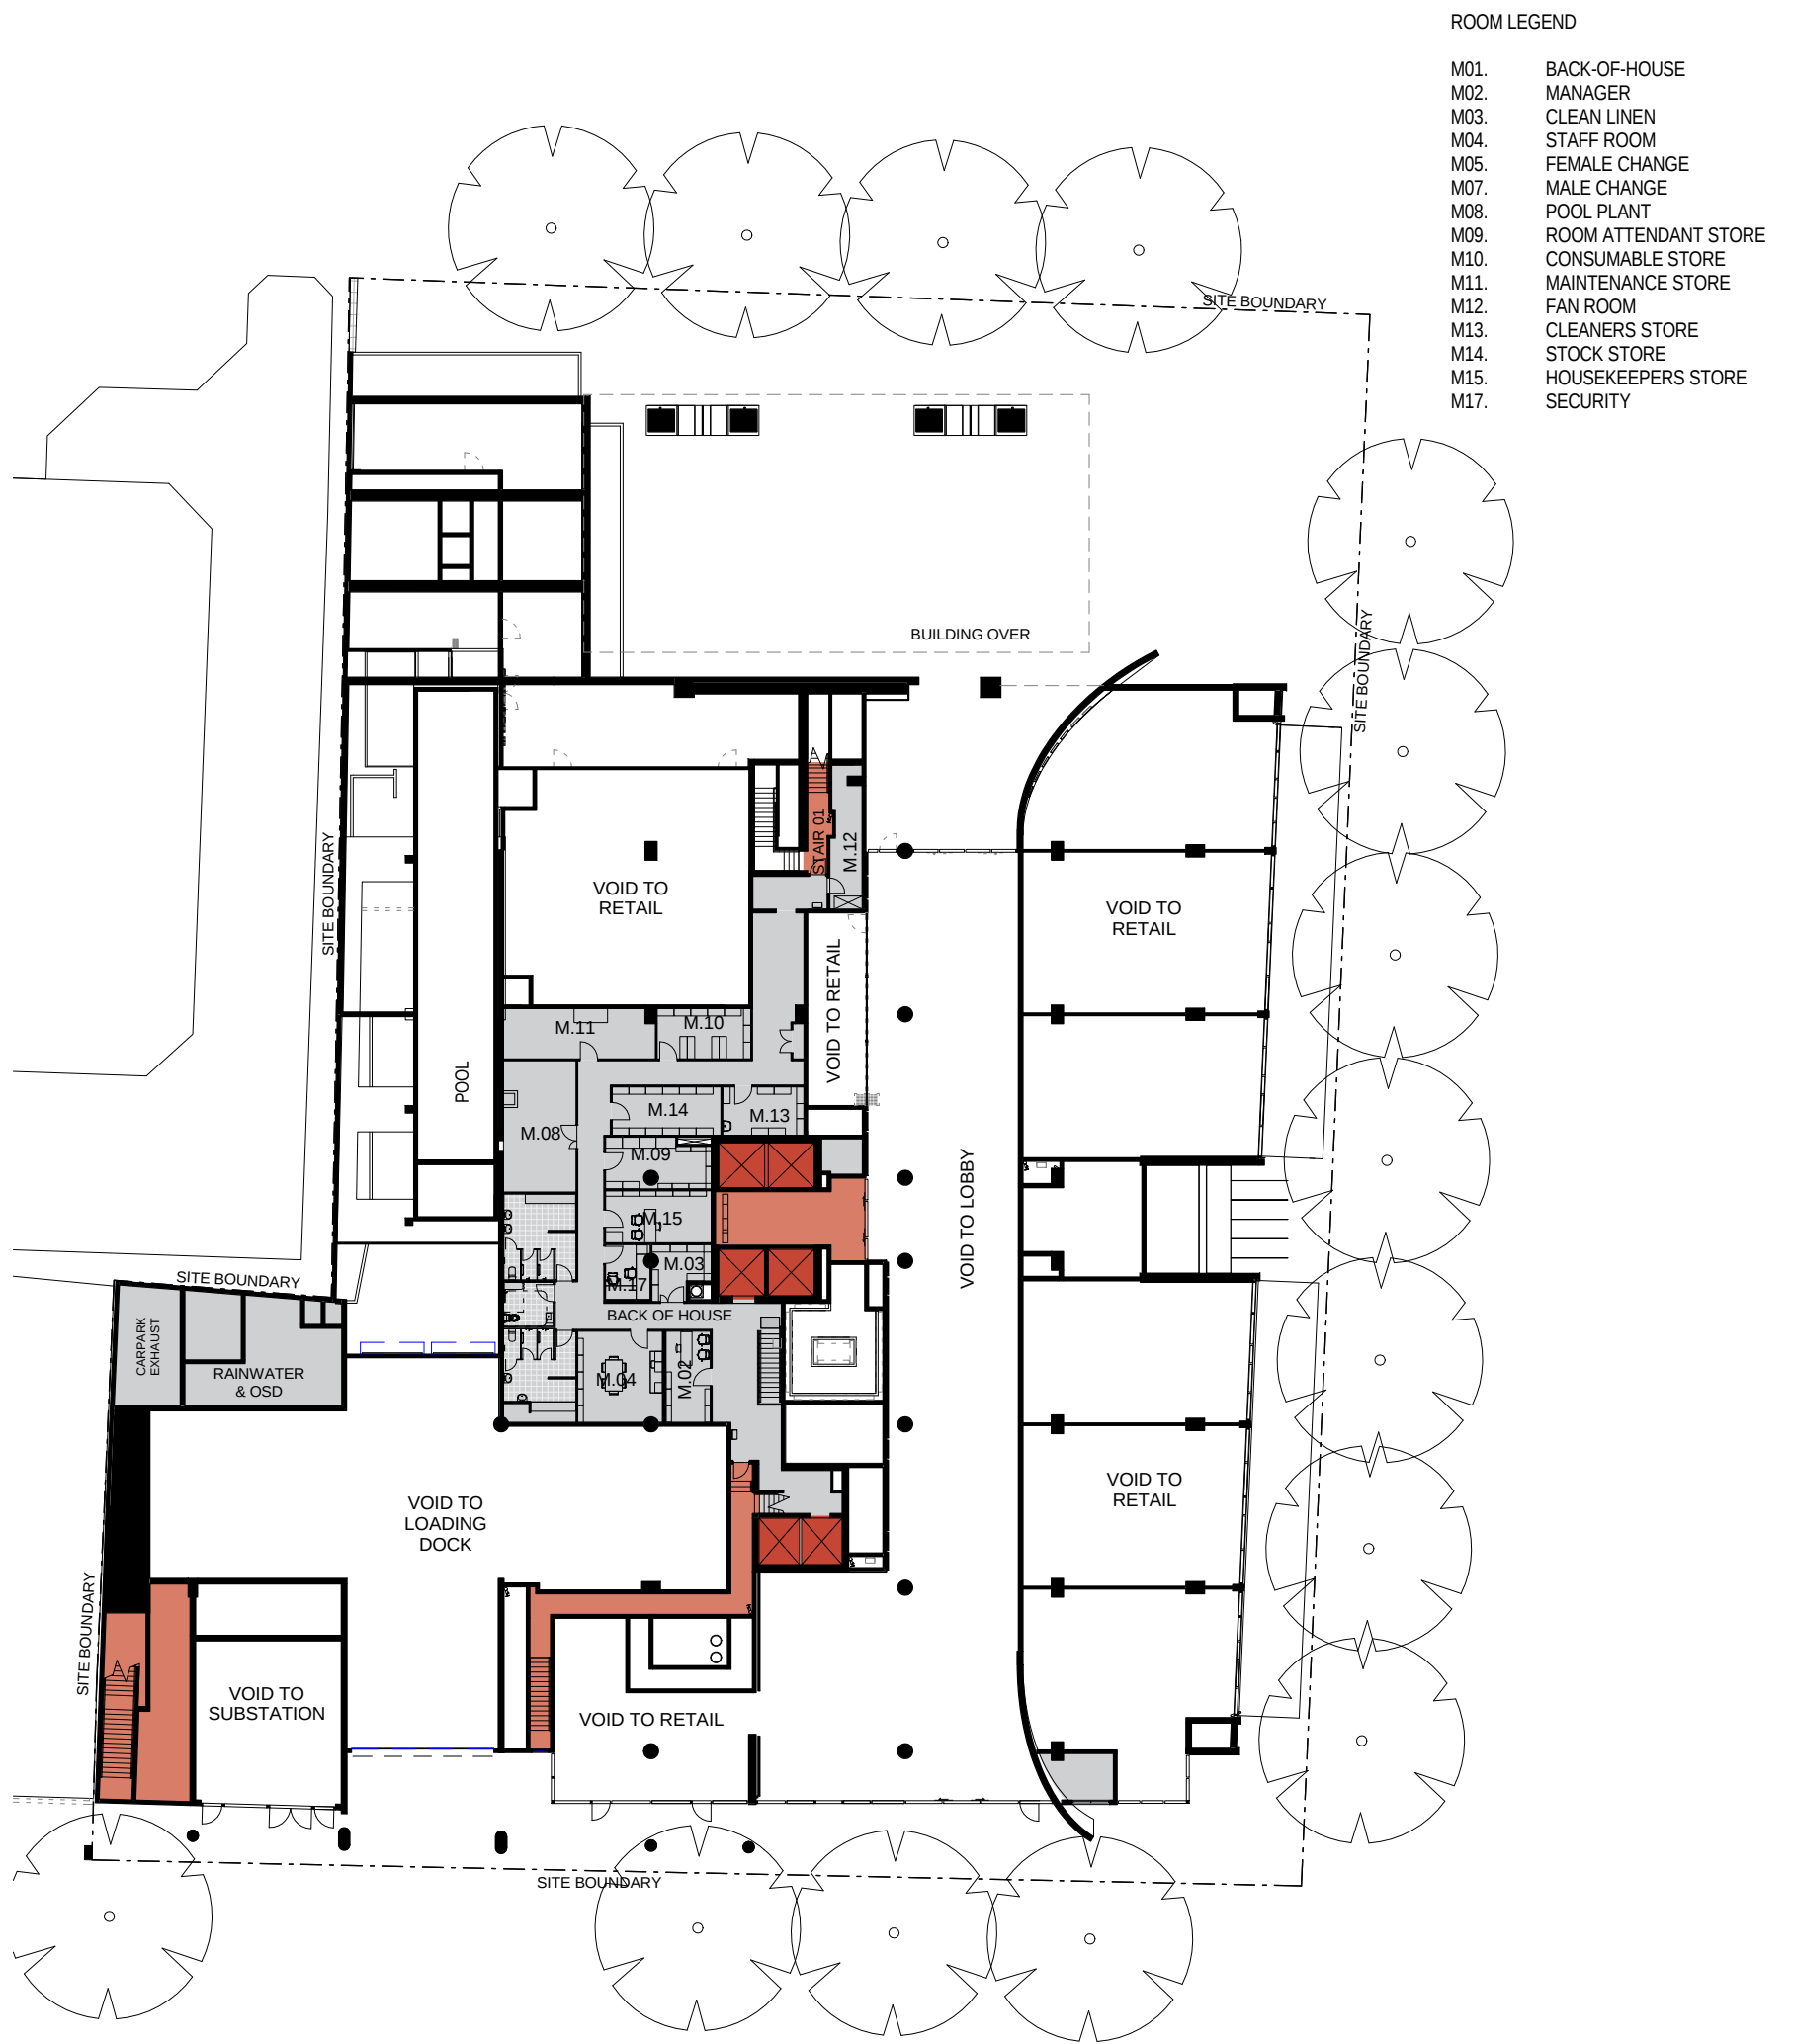



Storage




V by Crown, Parramatta
Crown International Holdings Group



Level 1

2101

REVISION 10 SCALE 1:400

 

AJ+C
ALLEN JACK+COTTIER

79 Myrtle Street Chippendale NSW 2008 AUSTRALIA
ph +61 2 9311 8222 fx +61 2 9311 8200
ABN 53 003 782 250



Storage



V by Crown, Parramatta
Crown International Holdings Group



Level 2

2102

REVISION 10
SCALE 1:400




AJ+C
ALLEN JACK+COTTIER

79 Myrtle Street Chippendale NSW 2008 AUSTRALIA
ph +61 2 9311 8222 fx +61 2 9311 8200
ABN 53 003 782 250



 Storage

 



Storage

0 20m @ 1:400

V by Crown, Parramatta
Crown International Holdings Group




Level 4-9

2104


REVISION
10

SCALE
1 : 400

 

AJ+C
ALLEN JACK+COTTIER

79 Myrtle Street Chippendale NSW 2008 AUSTRALIA
ph +61 2 9311 8222 fx +61 2 9311 8200
ABN 53 003 782 250

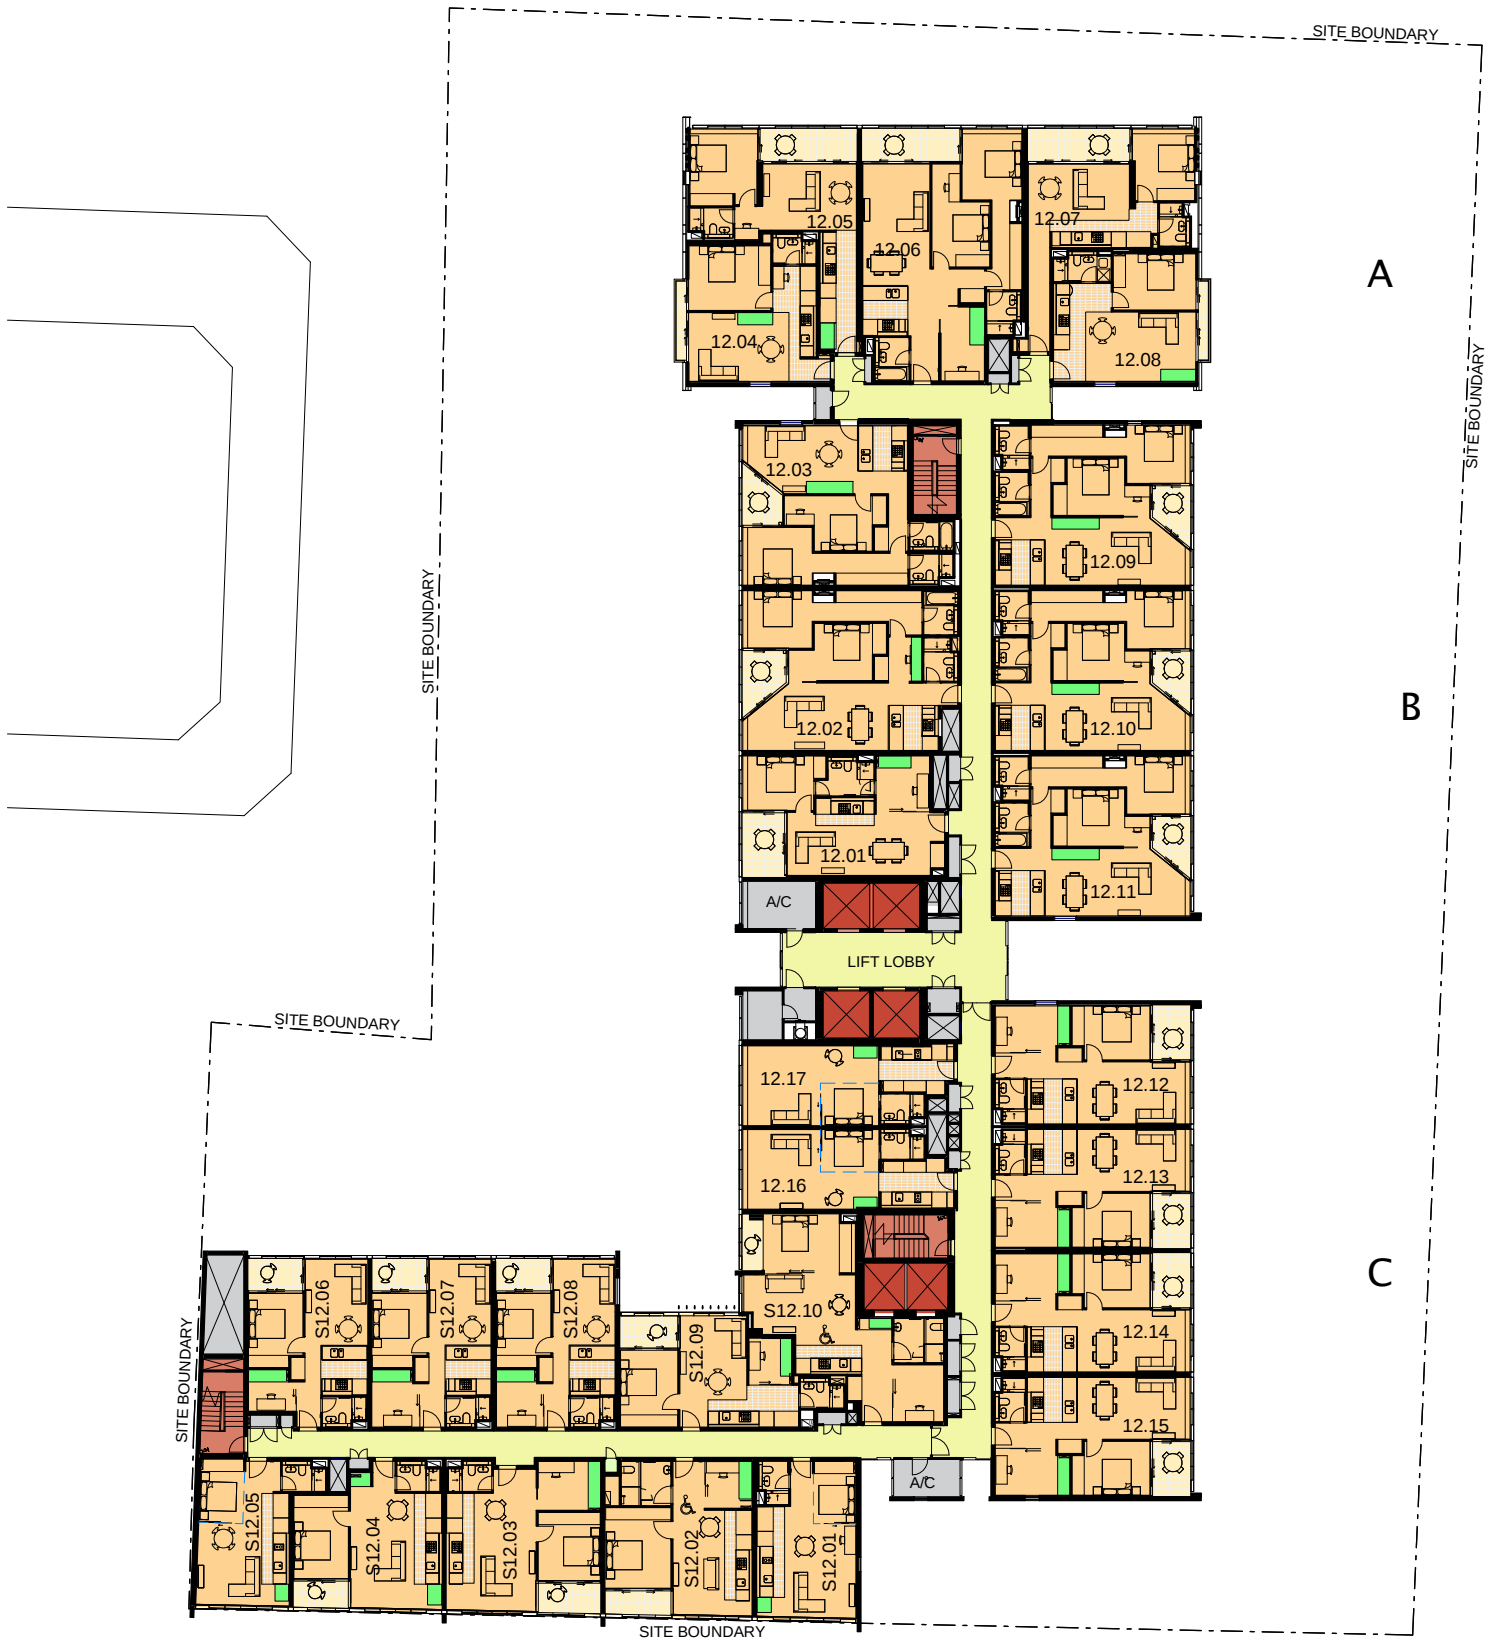

Storage



V by Crown, Parramatta
Crown International Holdings Group




Levels 10-15

2112


REVISION
10

SCALE
1 : 400

 


AJ+C
ALLEN JACK+COTTIER

79 Myrtle Street Chippendale NSW 2008 AUSTRALIA
ph +61 2 9311 8222 fx +61 2 9311 8200
ABN 53 003 782 250

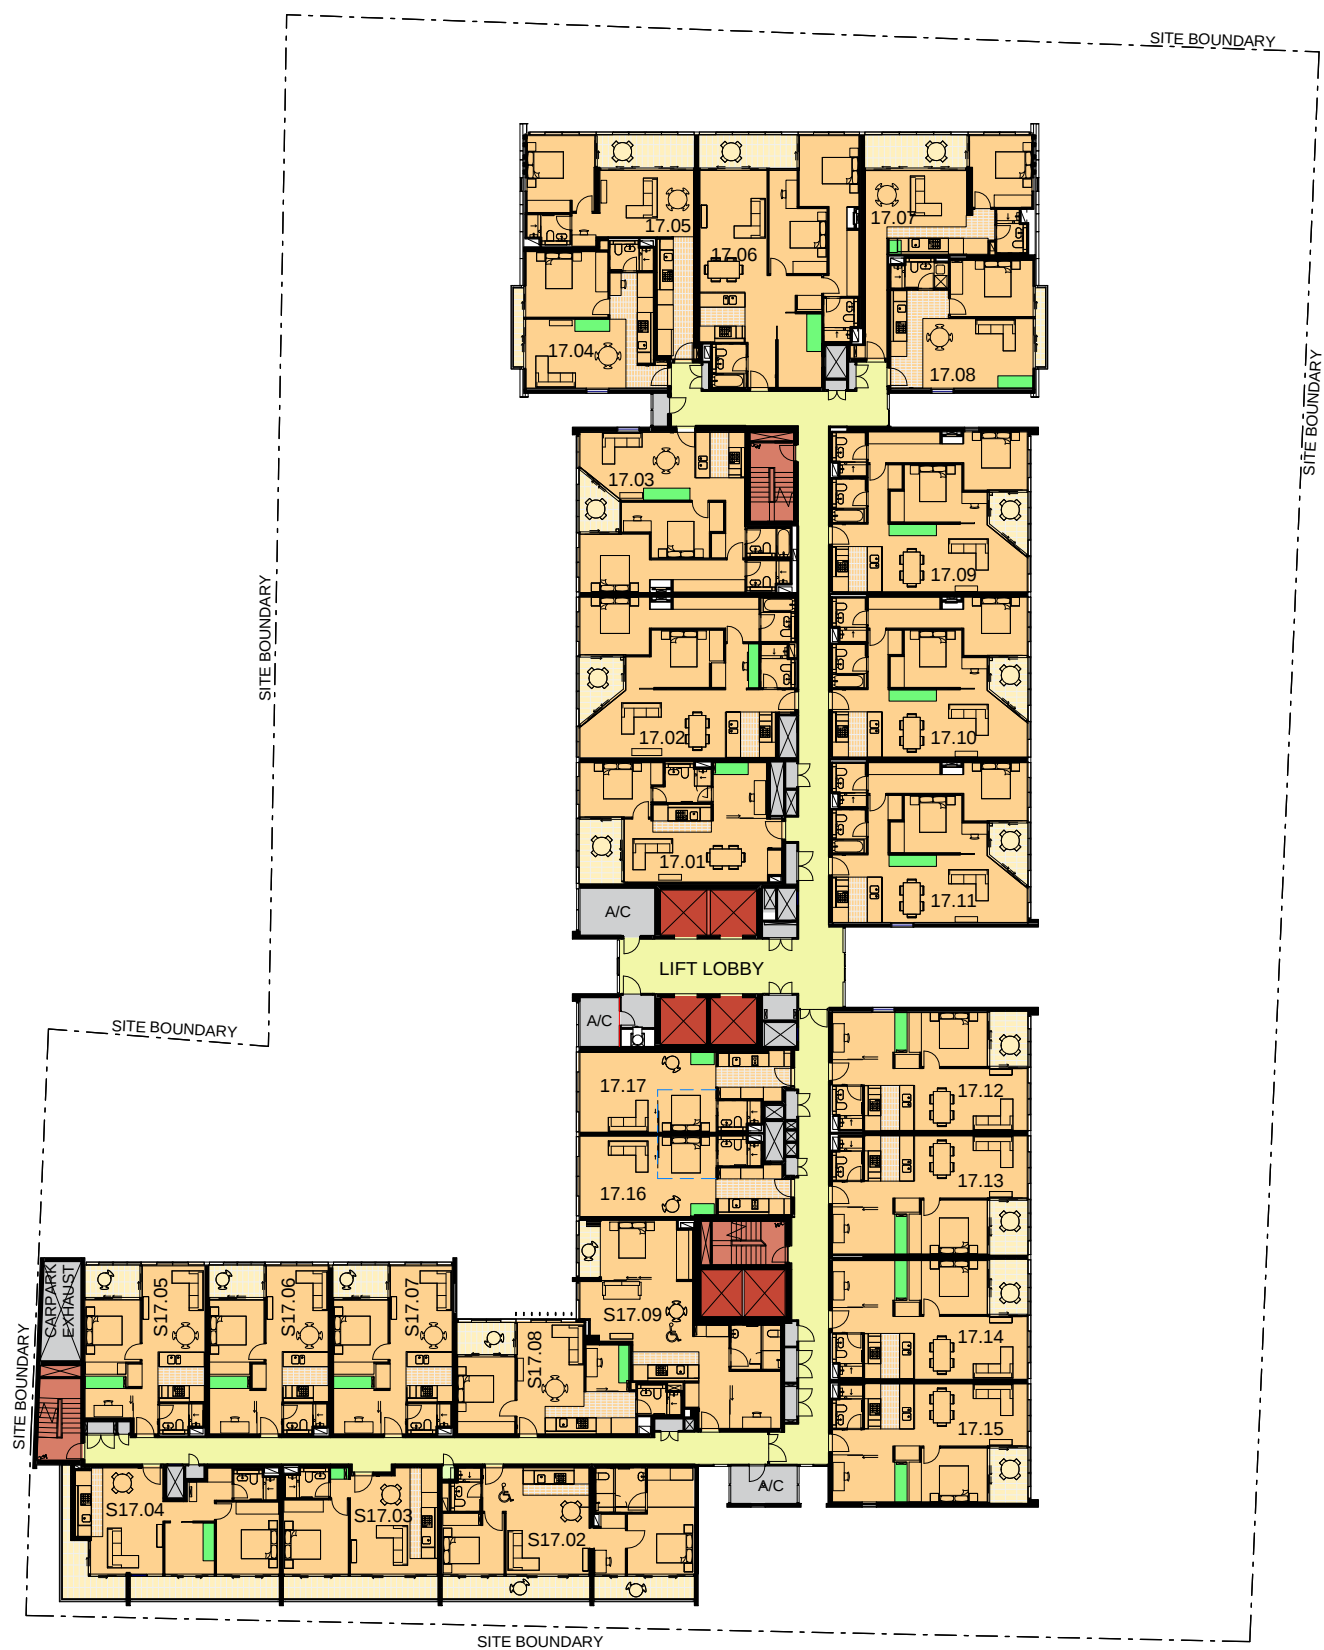

 Storage

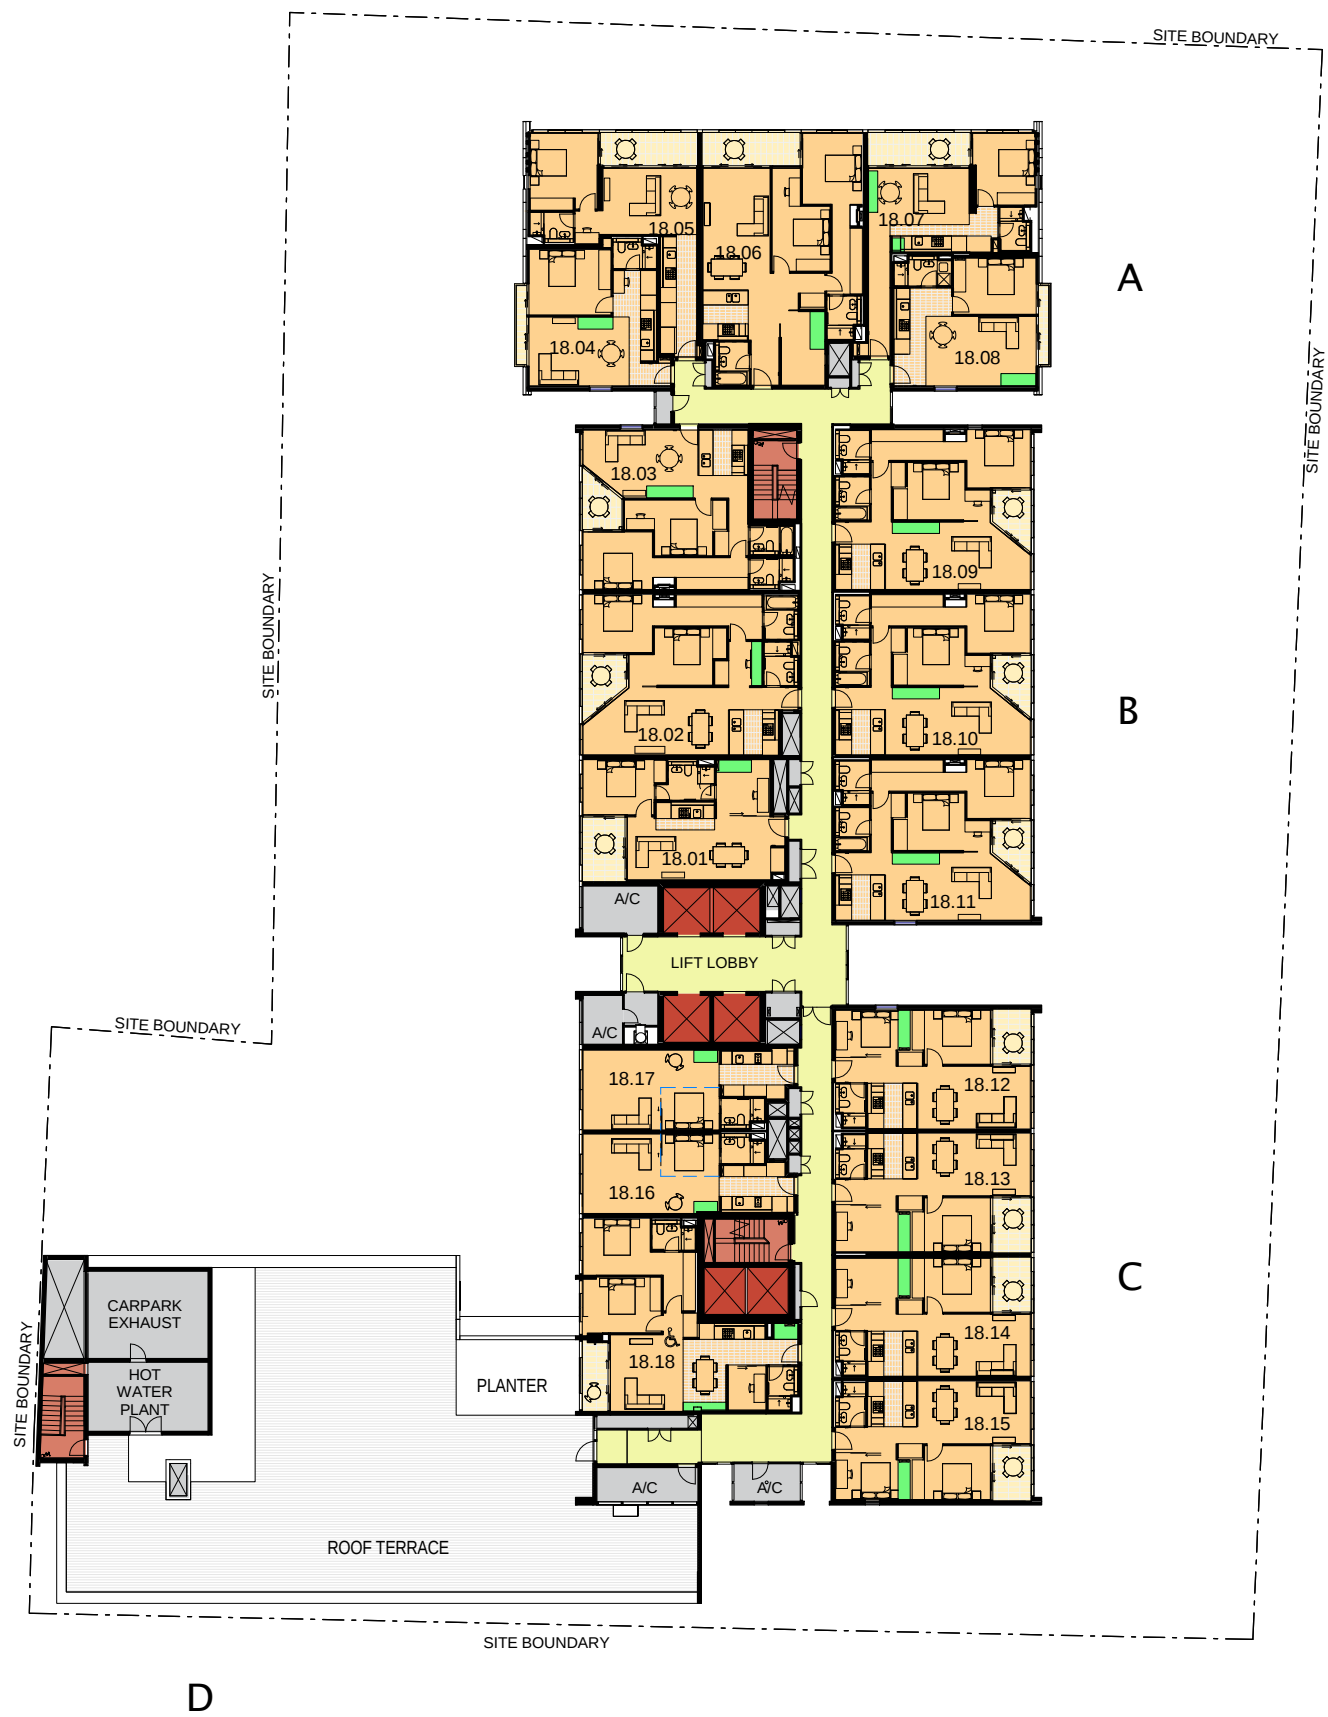

Storage

0 20m @ 1:400

V by Crown, Parramatta
Crown International Holdings Group




Levels 18

2118


REVISION
11

SCALE
1 : 400

 


AJ+C
ALLEN JACK+COTTIER


79 Myrtle Street Chippendale NSW 2008 AUSTRALIA
ph +61 2 9311 8222 fx +61 2 9311 8200
ABN 53 003 782 250

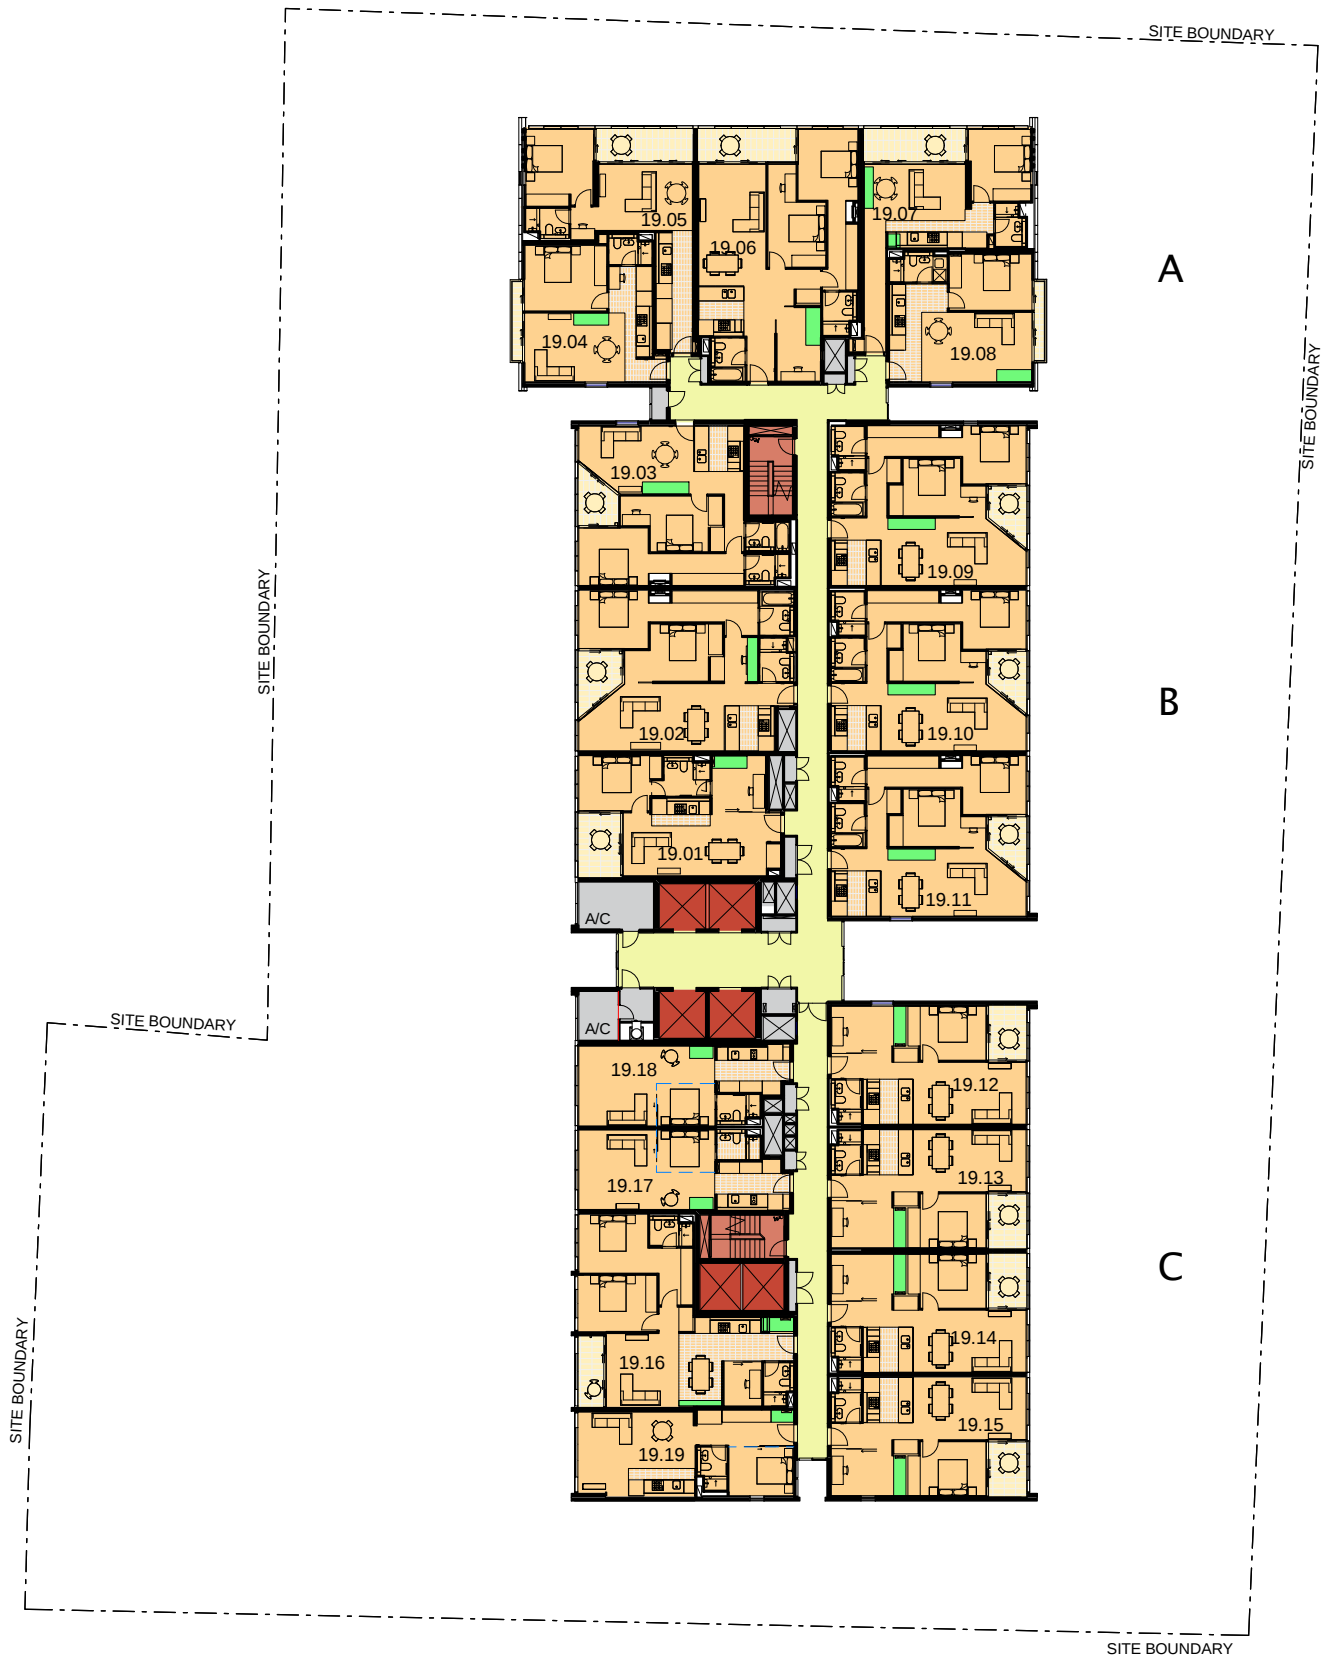

 Storage

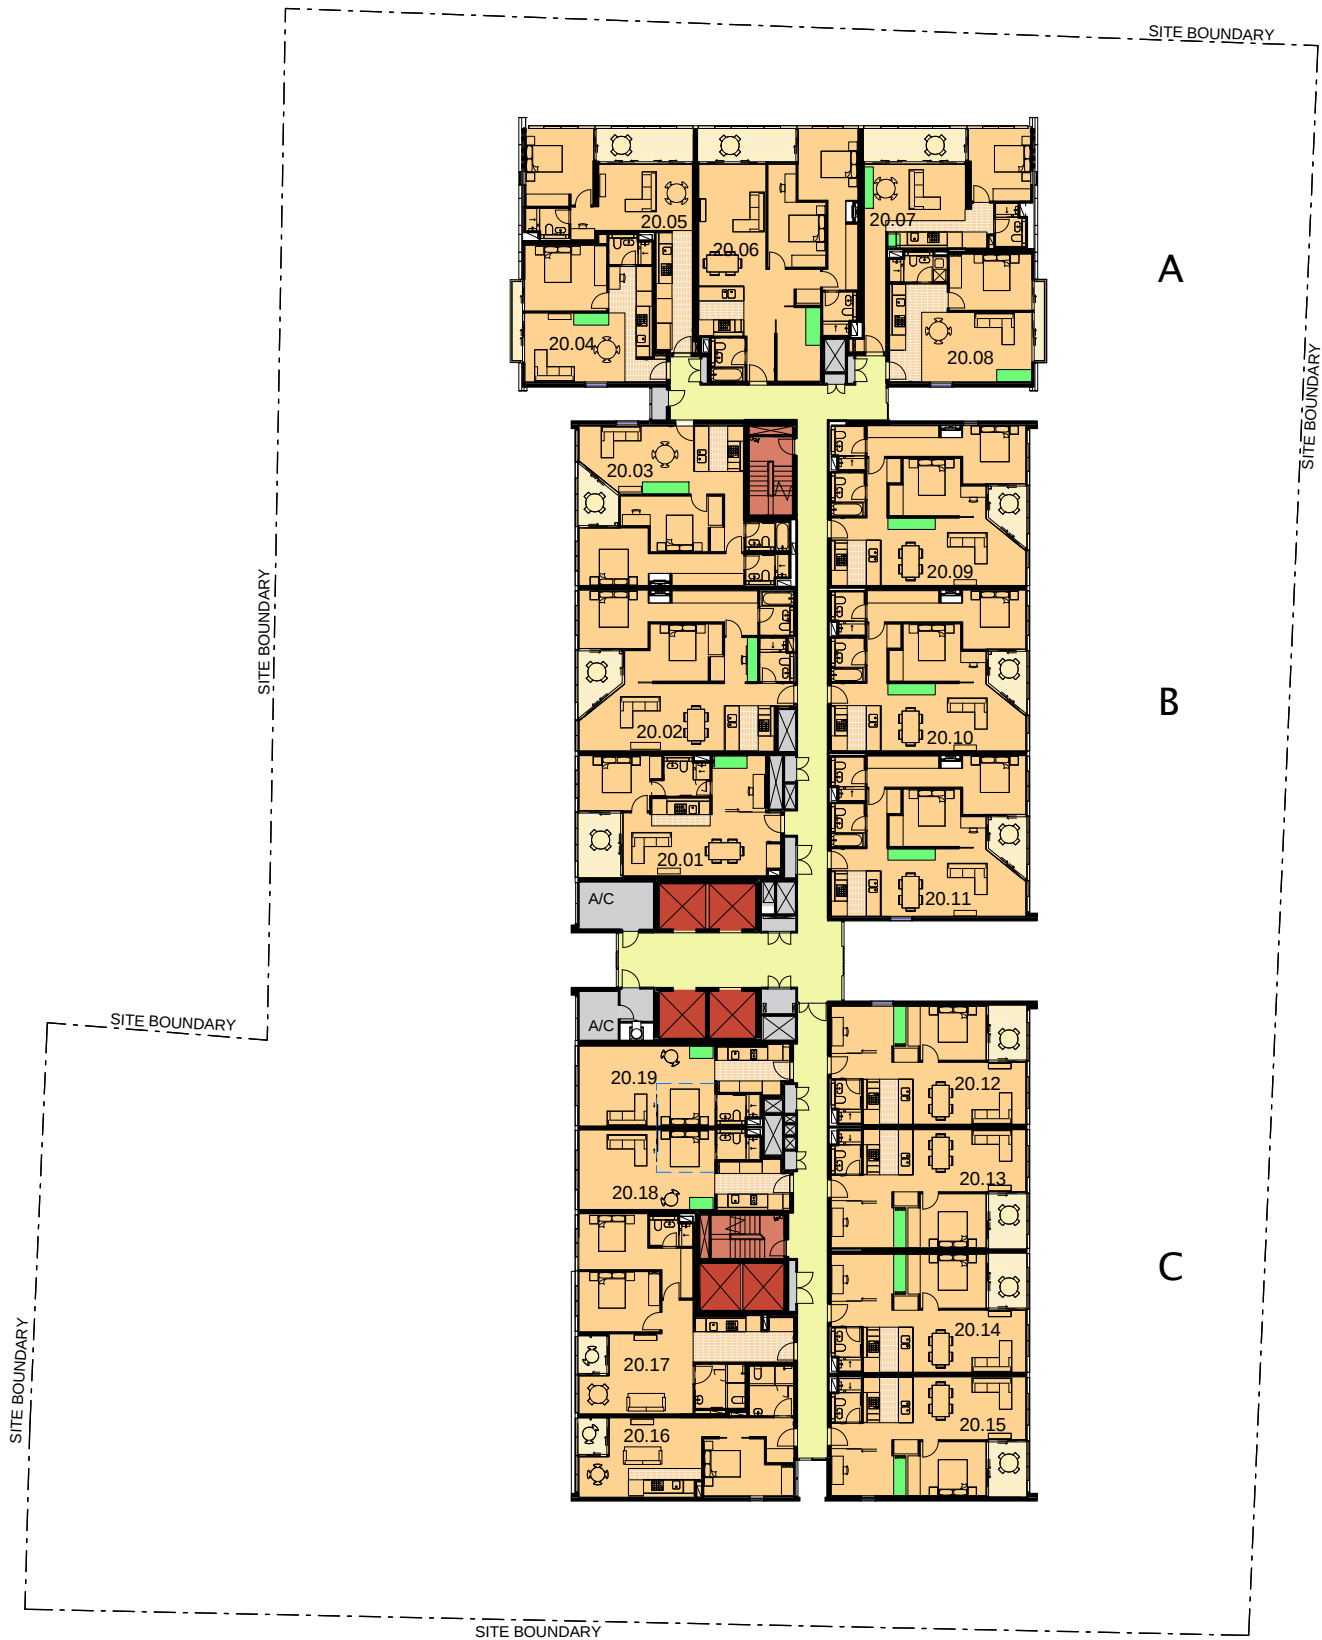

 Storage

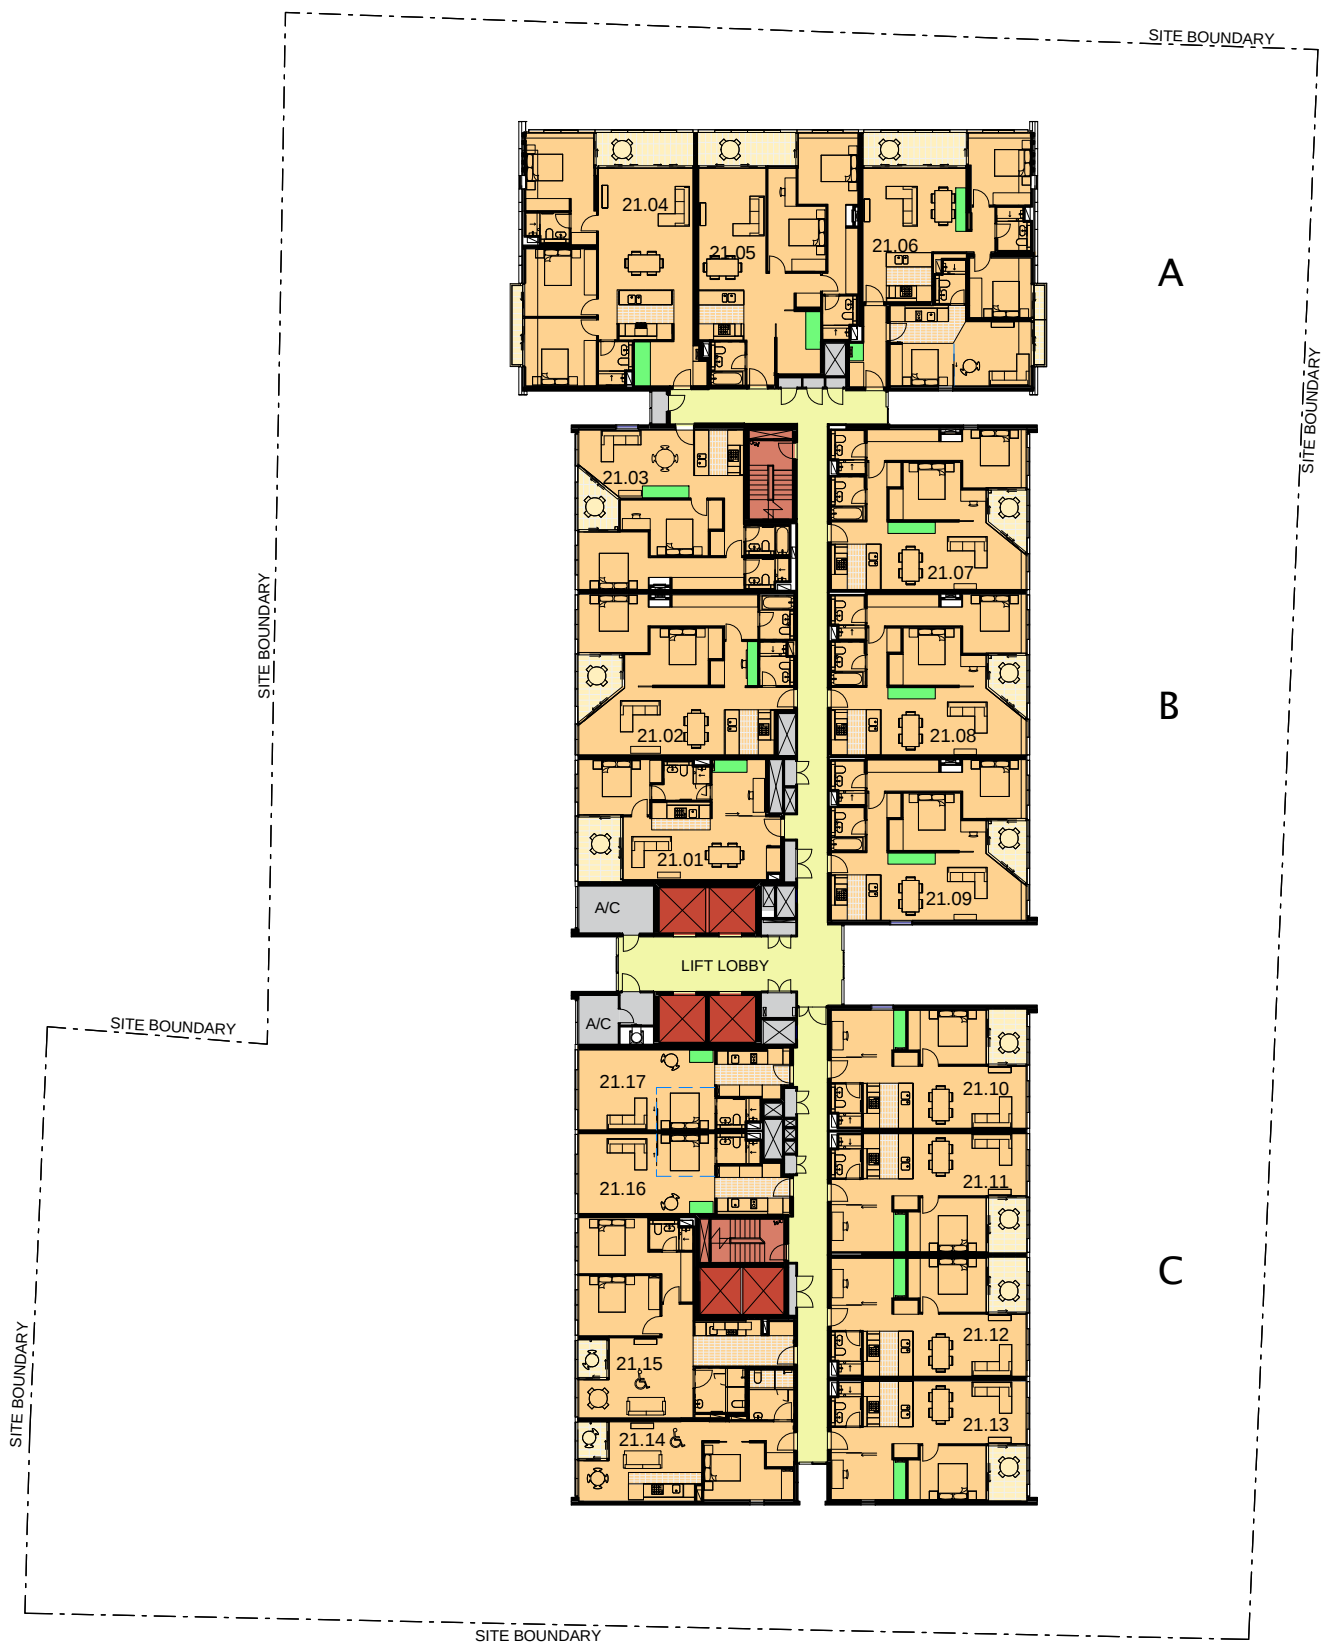

 Storage



V by Crown, Parramatta
Crown International Holdings Group




Levels 21-25

2121


REVISION
10

SCALE
1 : 400

 


AJ+C
ALLEN JACK+COTTIER

79 Myrtle Street Chippendale NSW 2008 AUSTRALIA
ph +61 2 9311 8222 fx +61 2 9311 8200
ABN 53 003 782 250

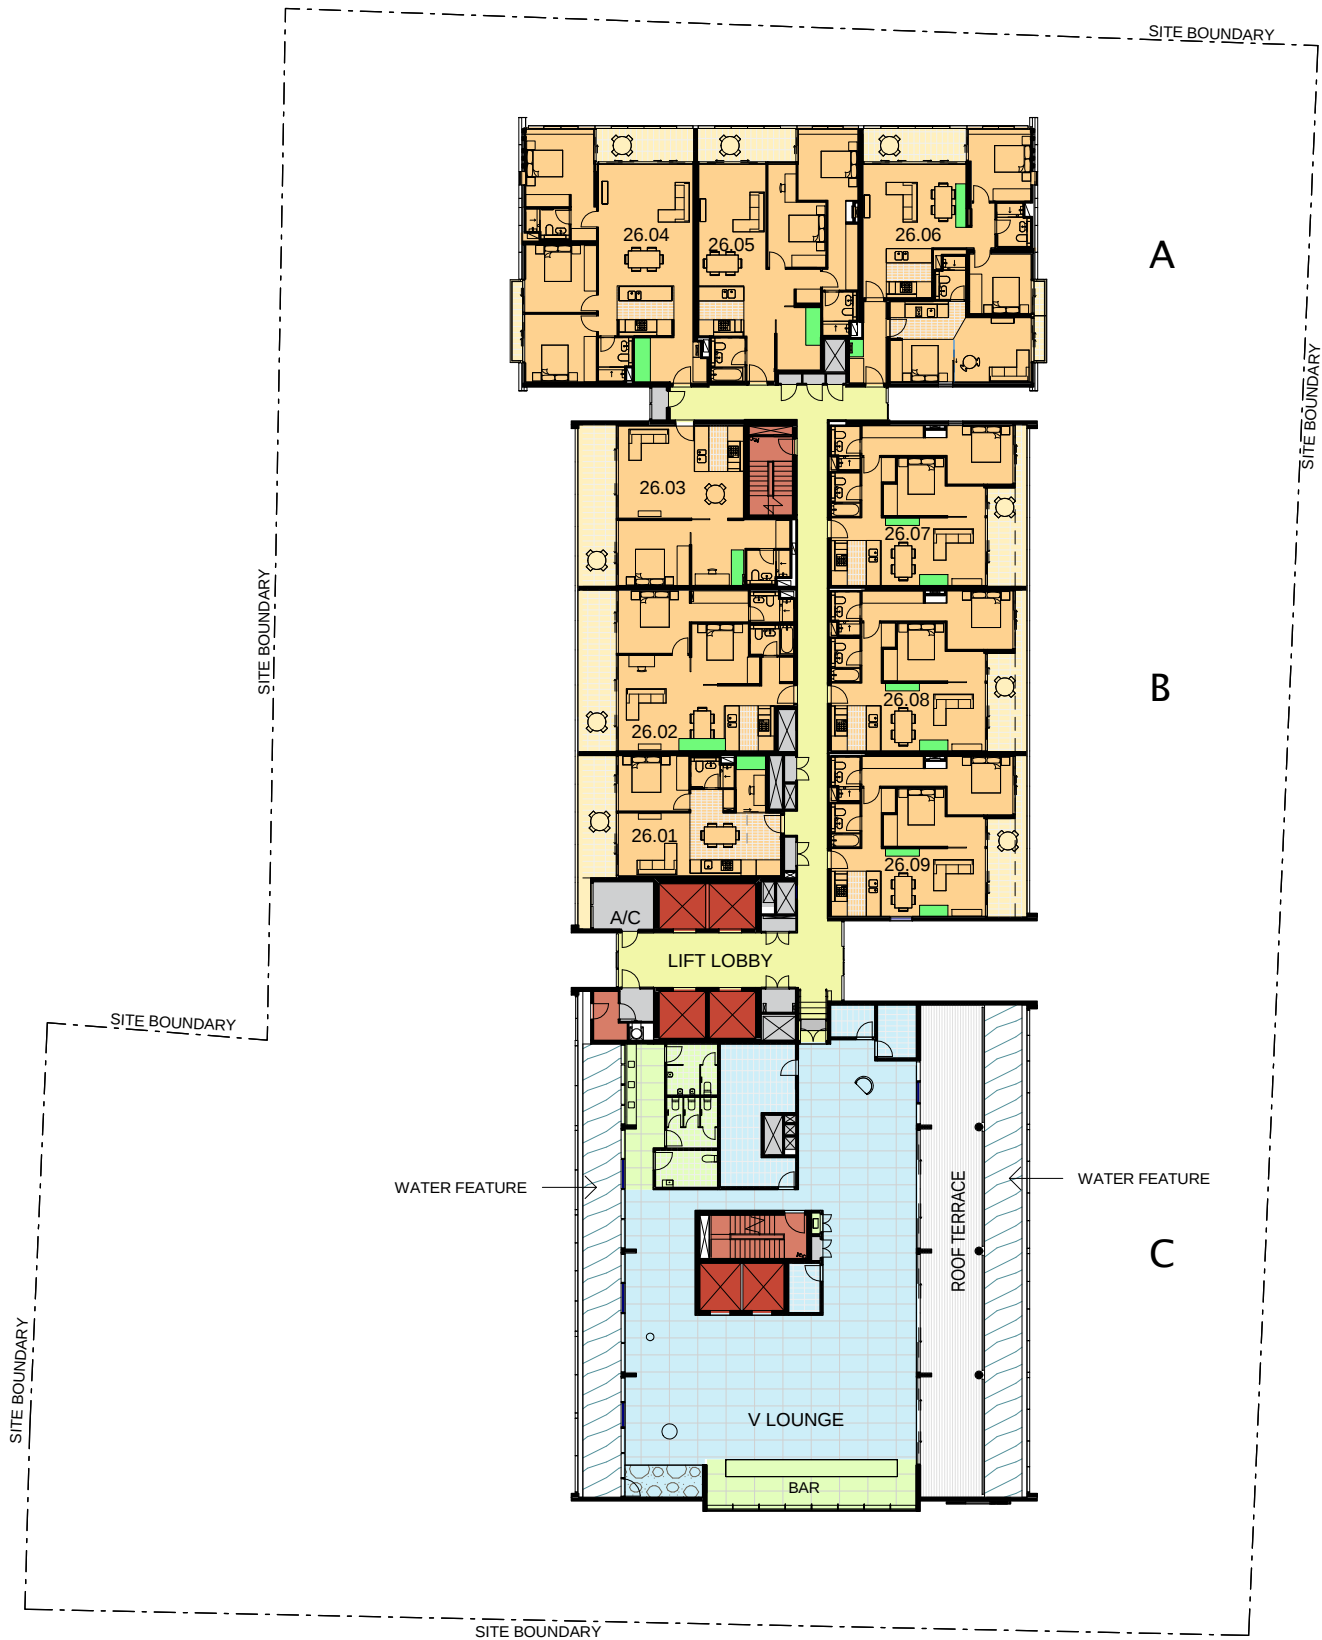



 Storage



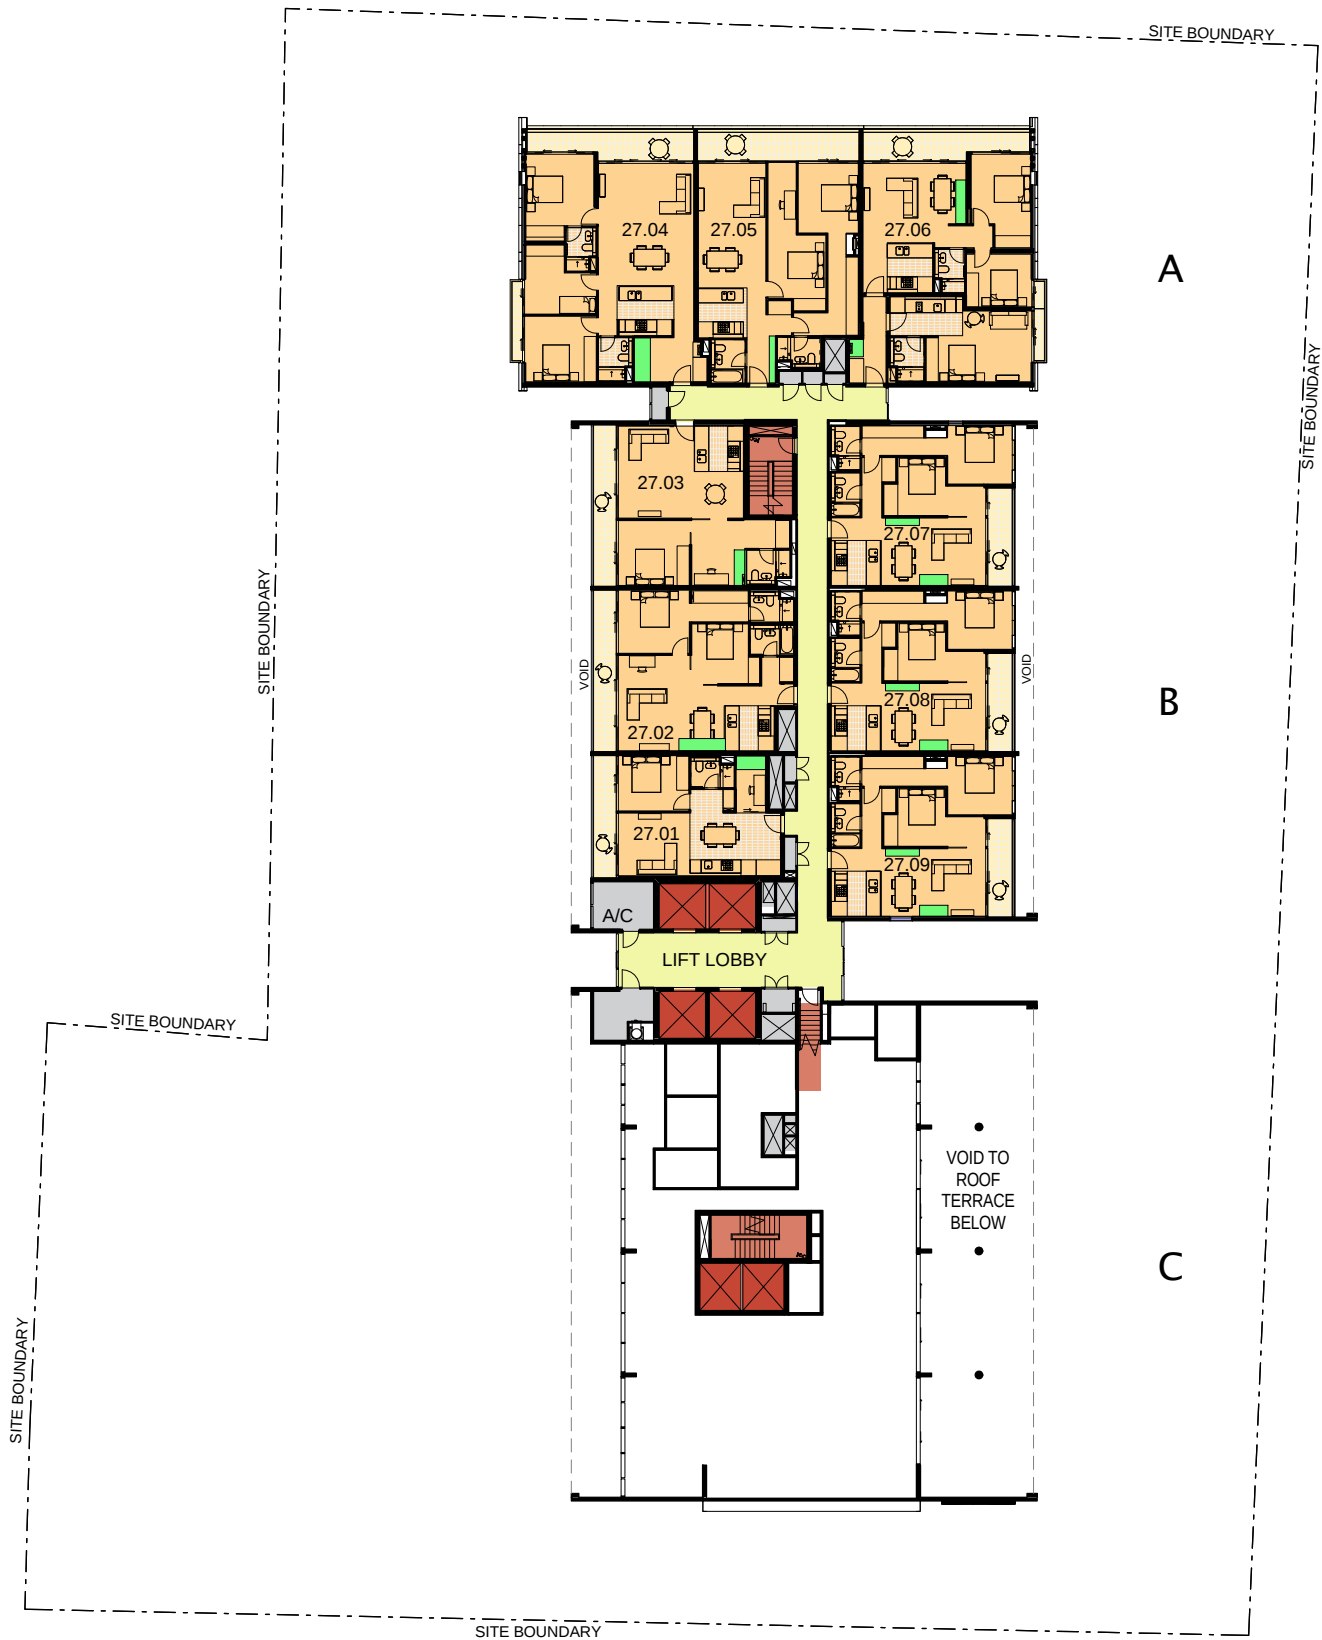



 Storage

 

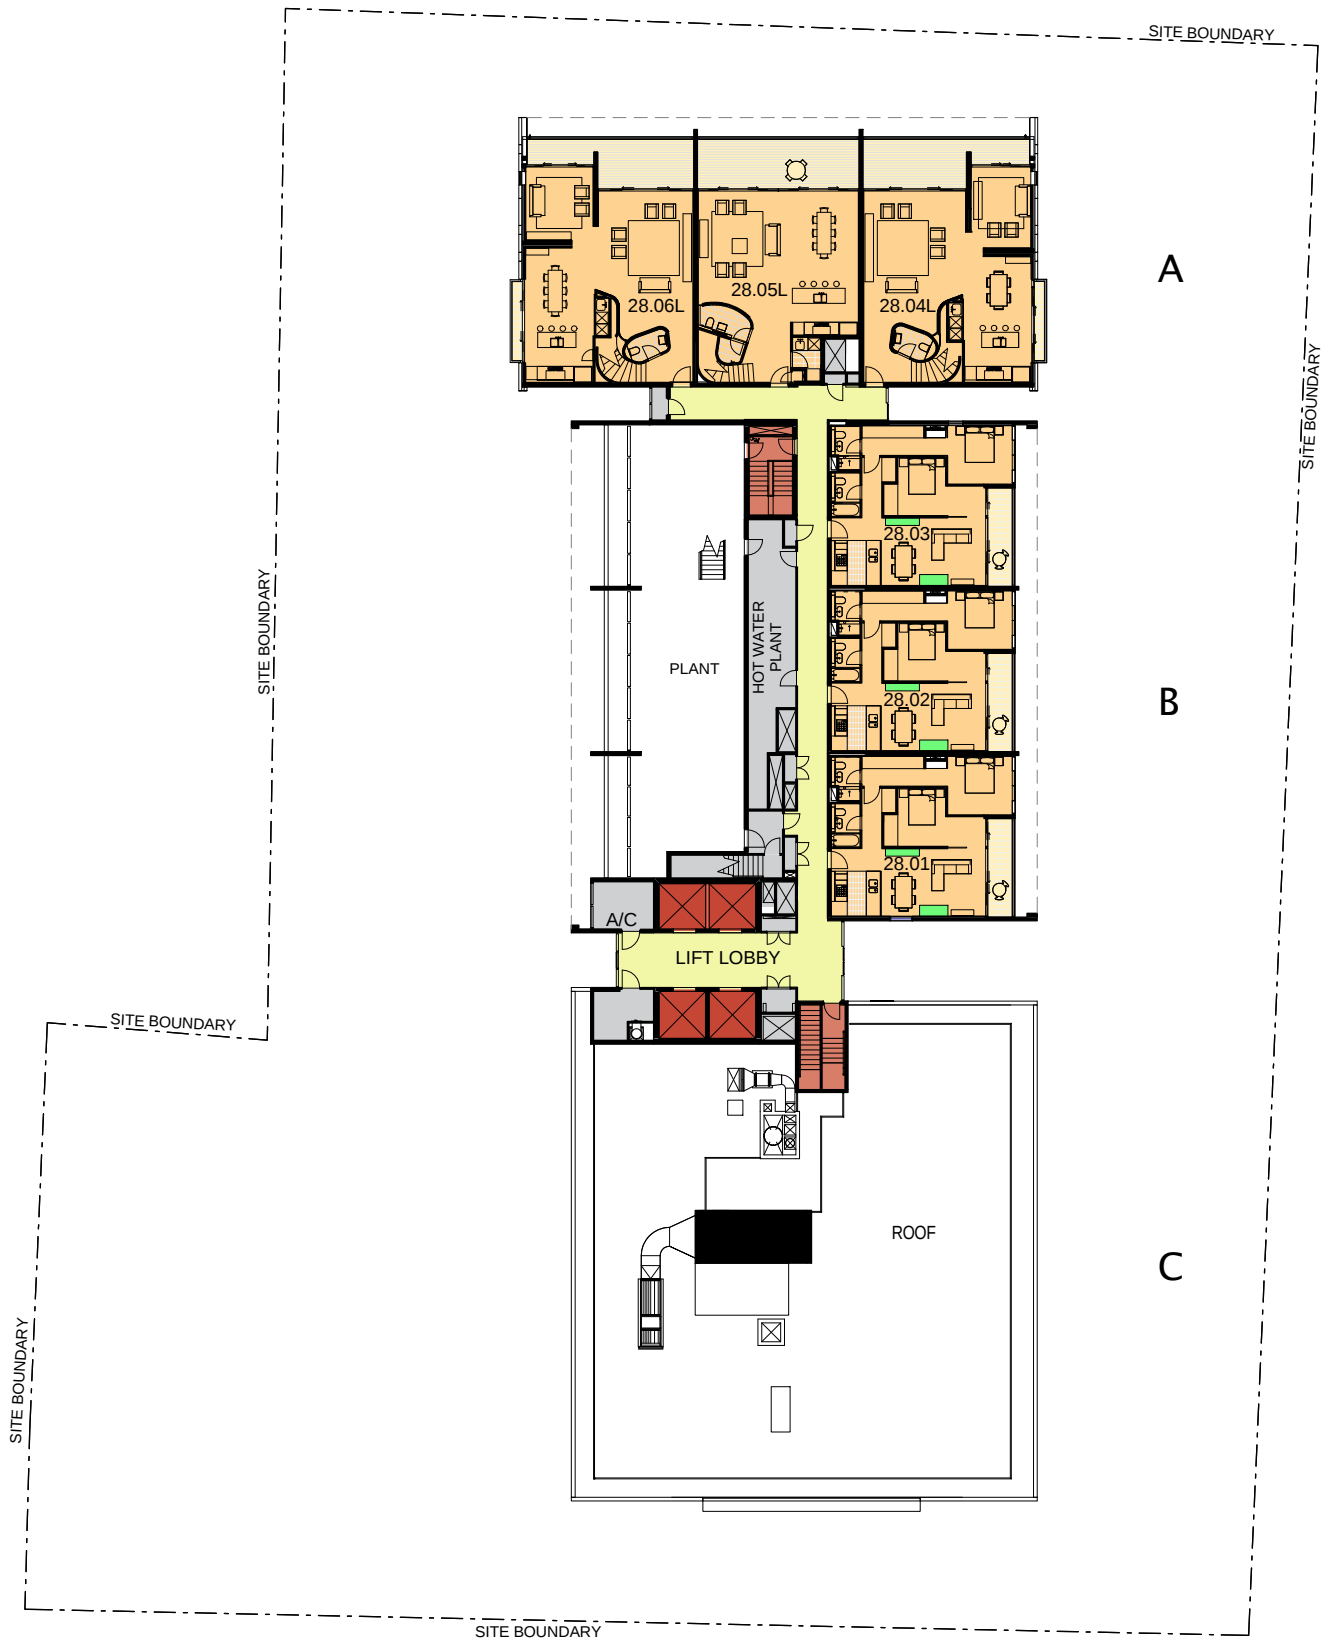


 Storage

 

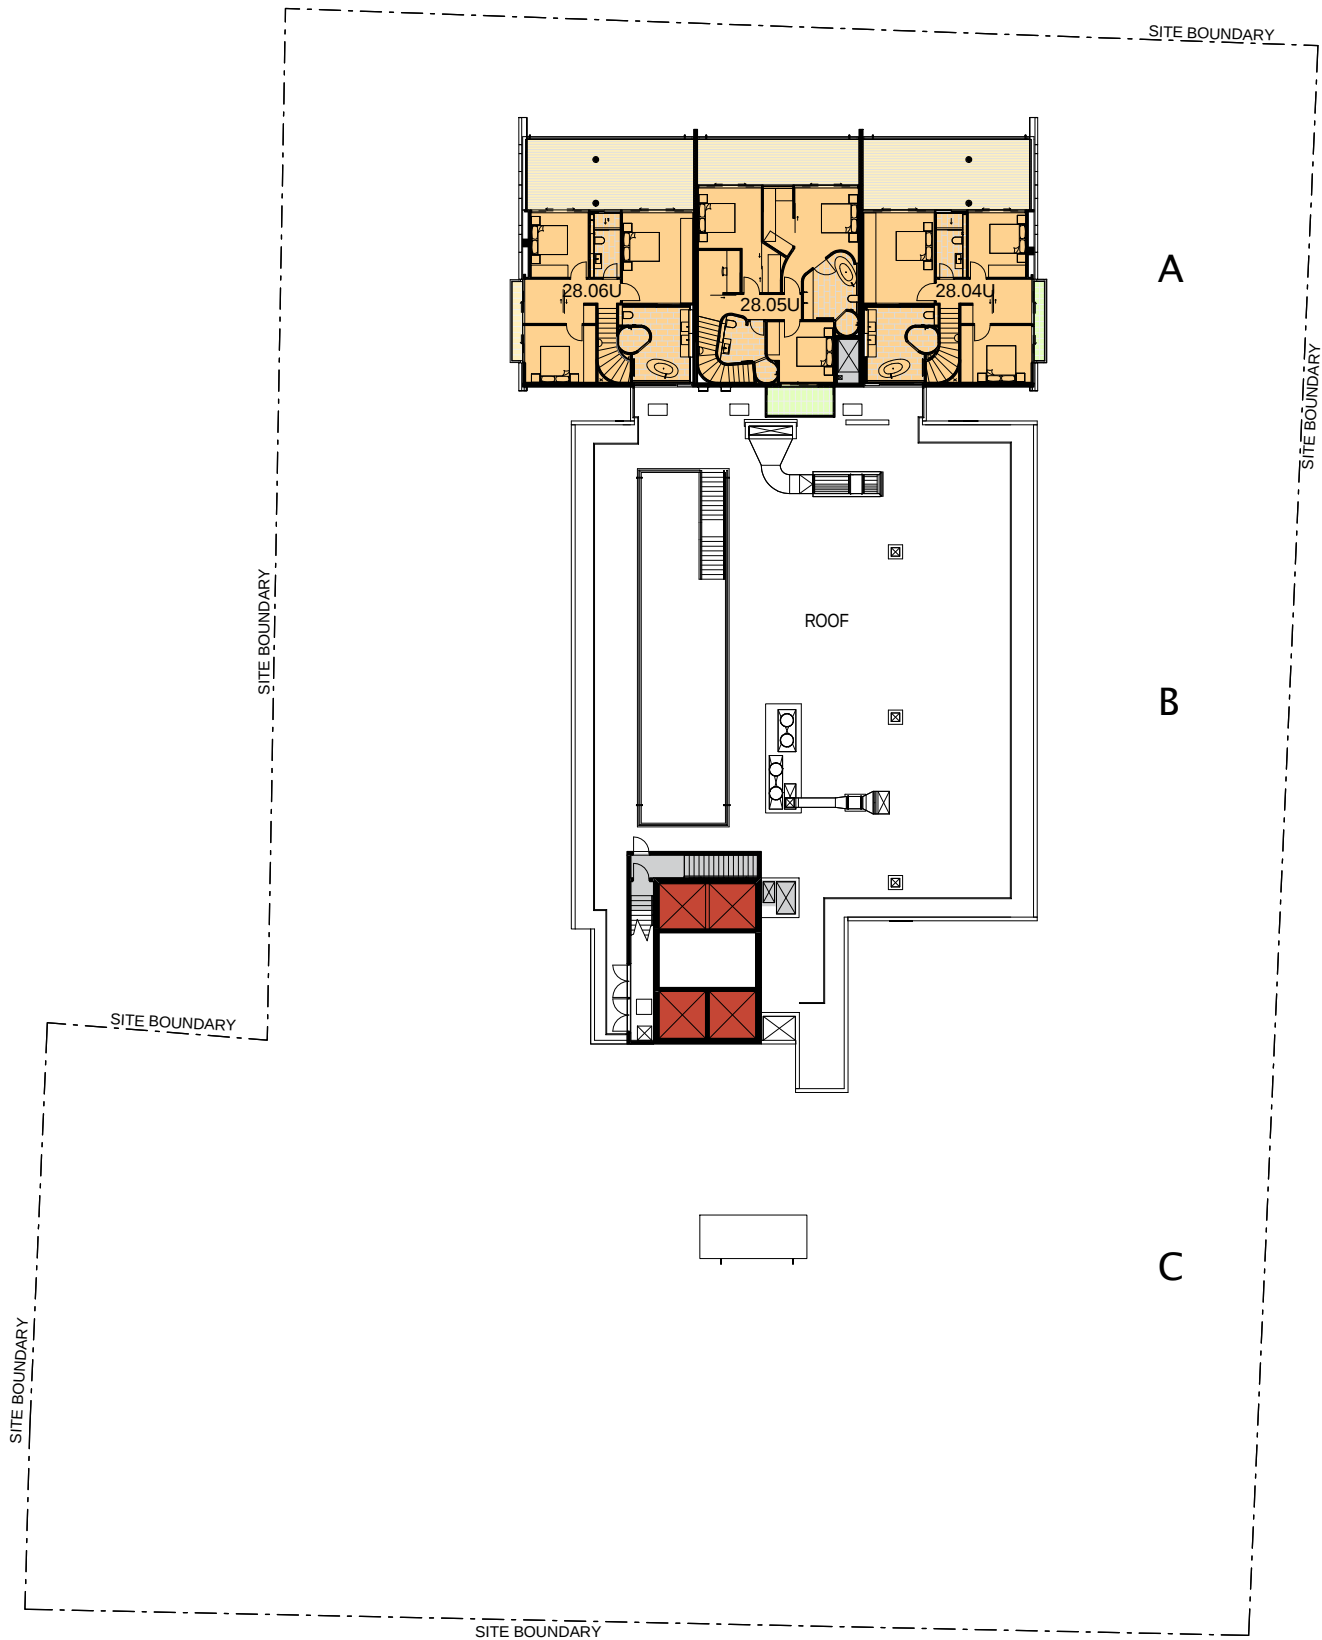

 Storage



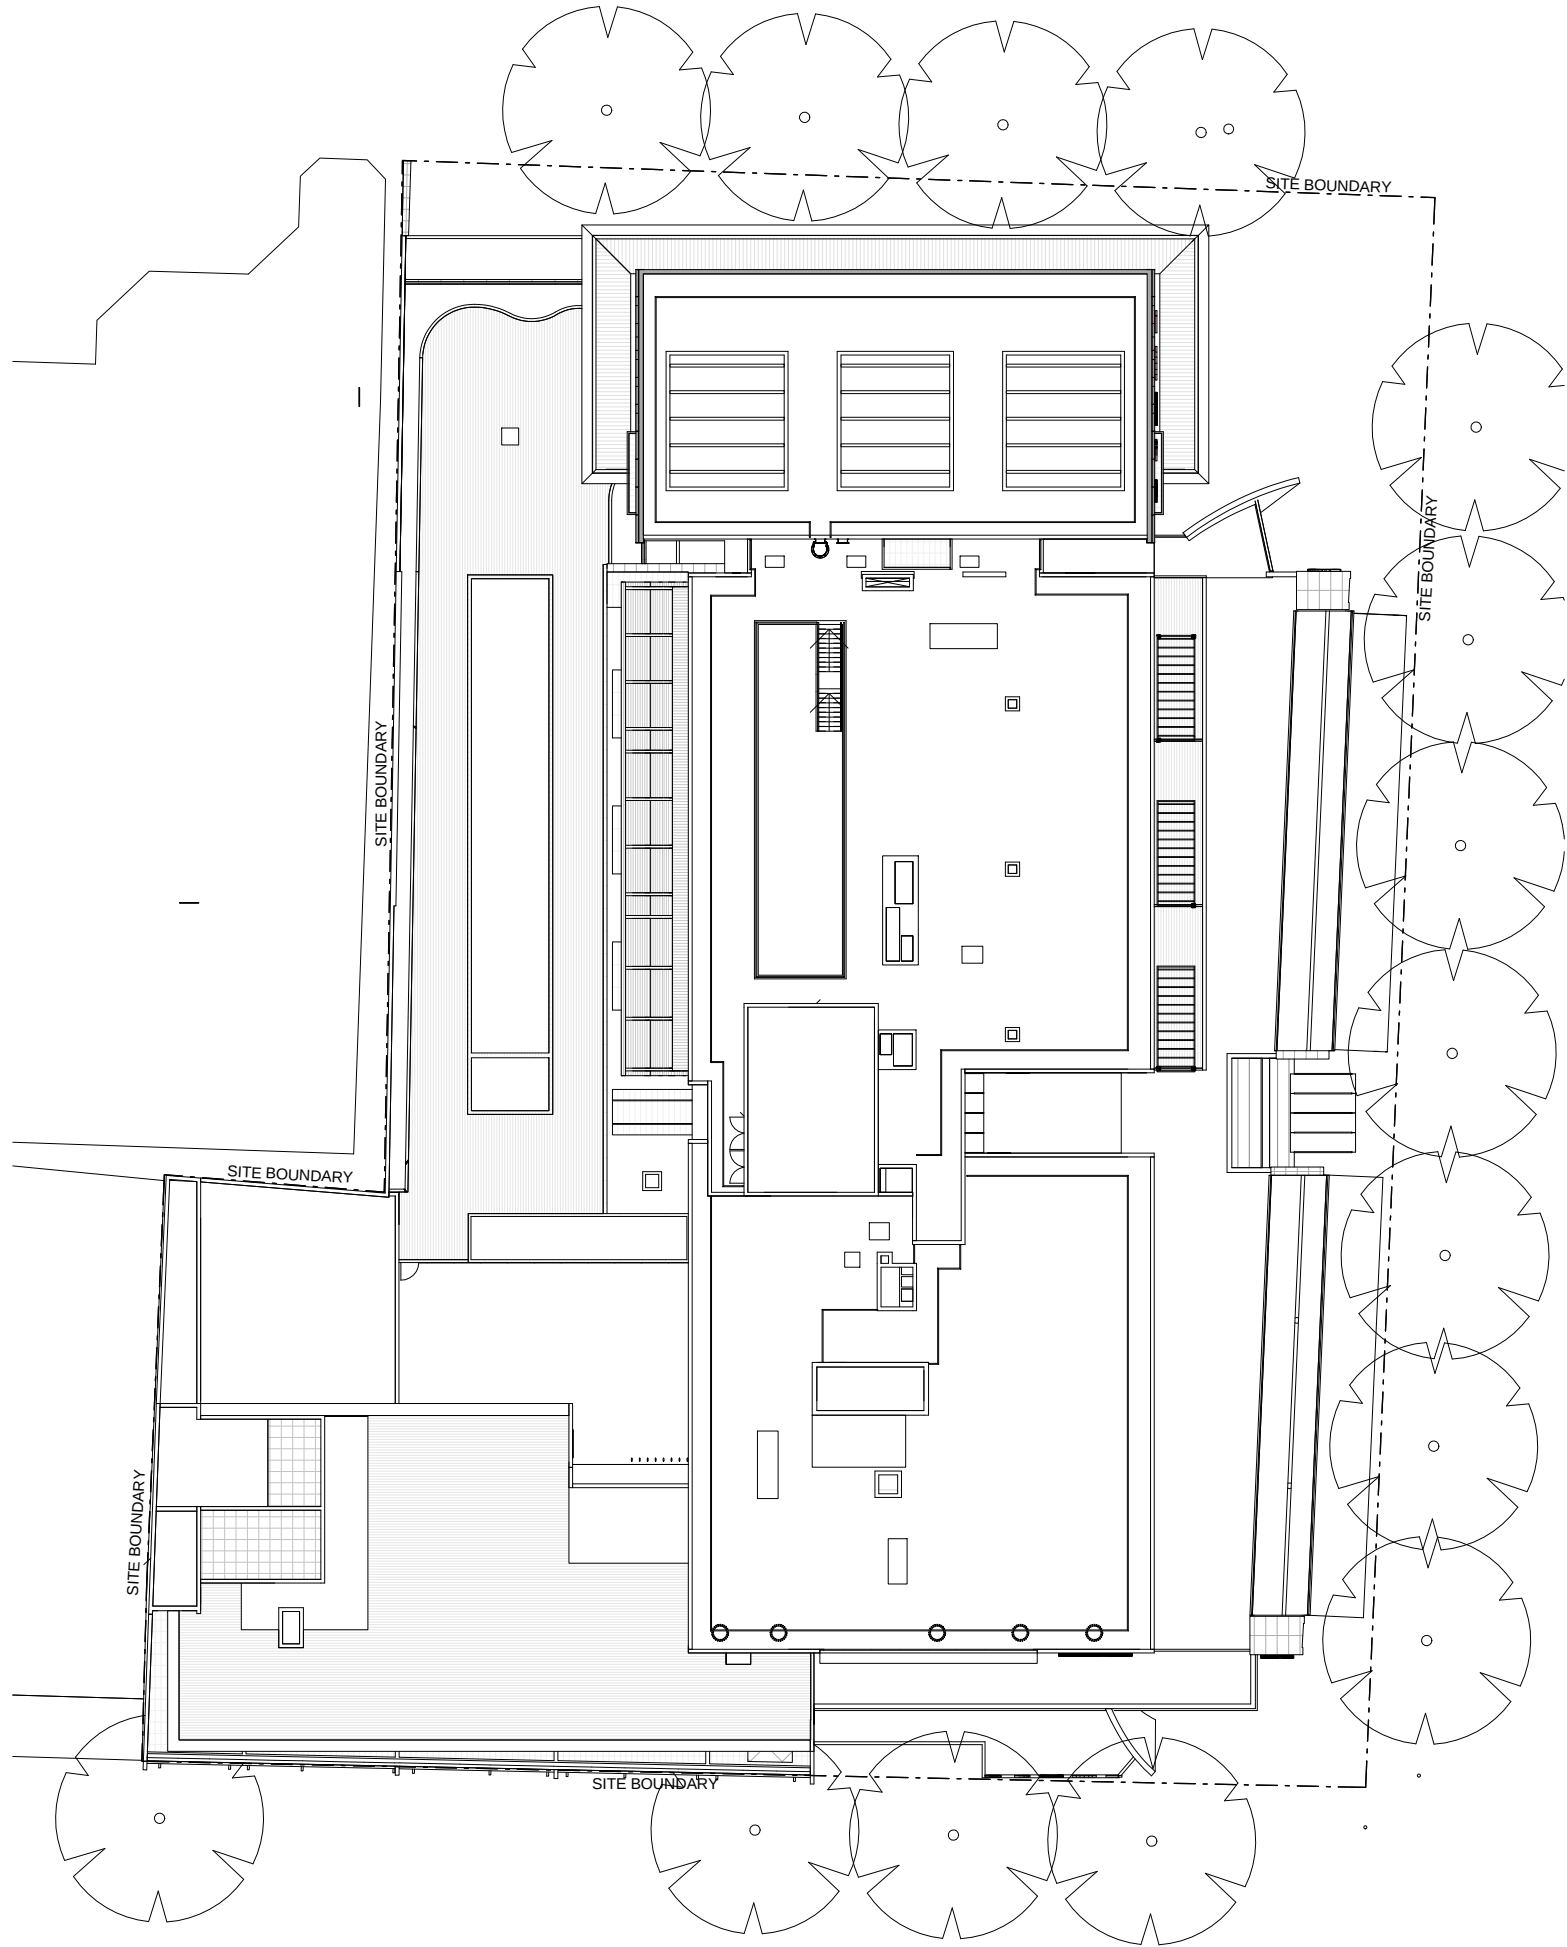

RL 123.230

Roof
RL 112400

Level 29
RL 105000

Level 28
RL 101900

Level 27
RL 98650

Level 26
RL 95400

Level 25
RL 92000

Level 14
RL 57900

Level 05
RL 30000

Level 04
RL 26900

Level 03
RL 23800

Level 02
RL 20100

Level 01
RL 16550

Ground
RL 10200

SITE BOUNDARY

SITE BOUNDARY

P2

CC1

GT

MAXIMUM BUILDING HEIGHT
AT SOUTHERN BOUNDARY

62.1m

CC1

GT

CC1

SC1

MC1

SC1

SC1

ALH

0 20m @ 1:400


V by Crown, Parramatta
Crown International Holdings Group



North Elevation 3100


REVISION
11

SCALE
1 : 400

 

AJ+C
ALLEN JACK+COTTIER

79 Myrtle Street Chippendale NSW 2008 AUSTRALIA
ph +61 2 9311 8222 fx +61 2 9311 8200
ABN 53 003 782 250

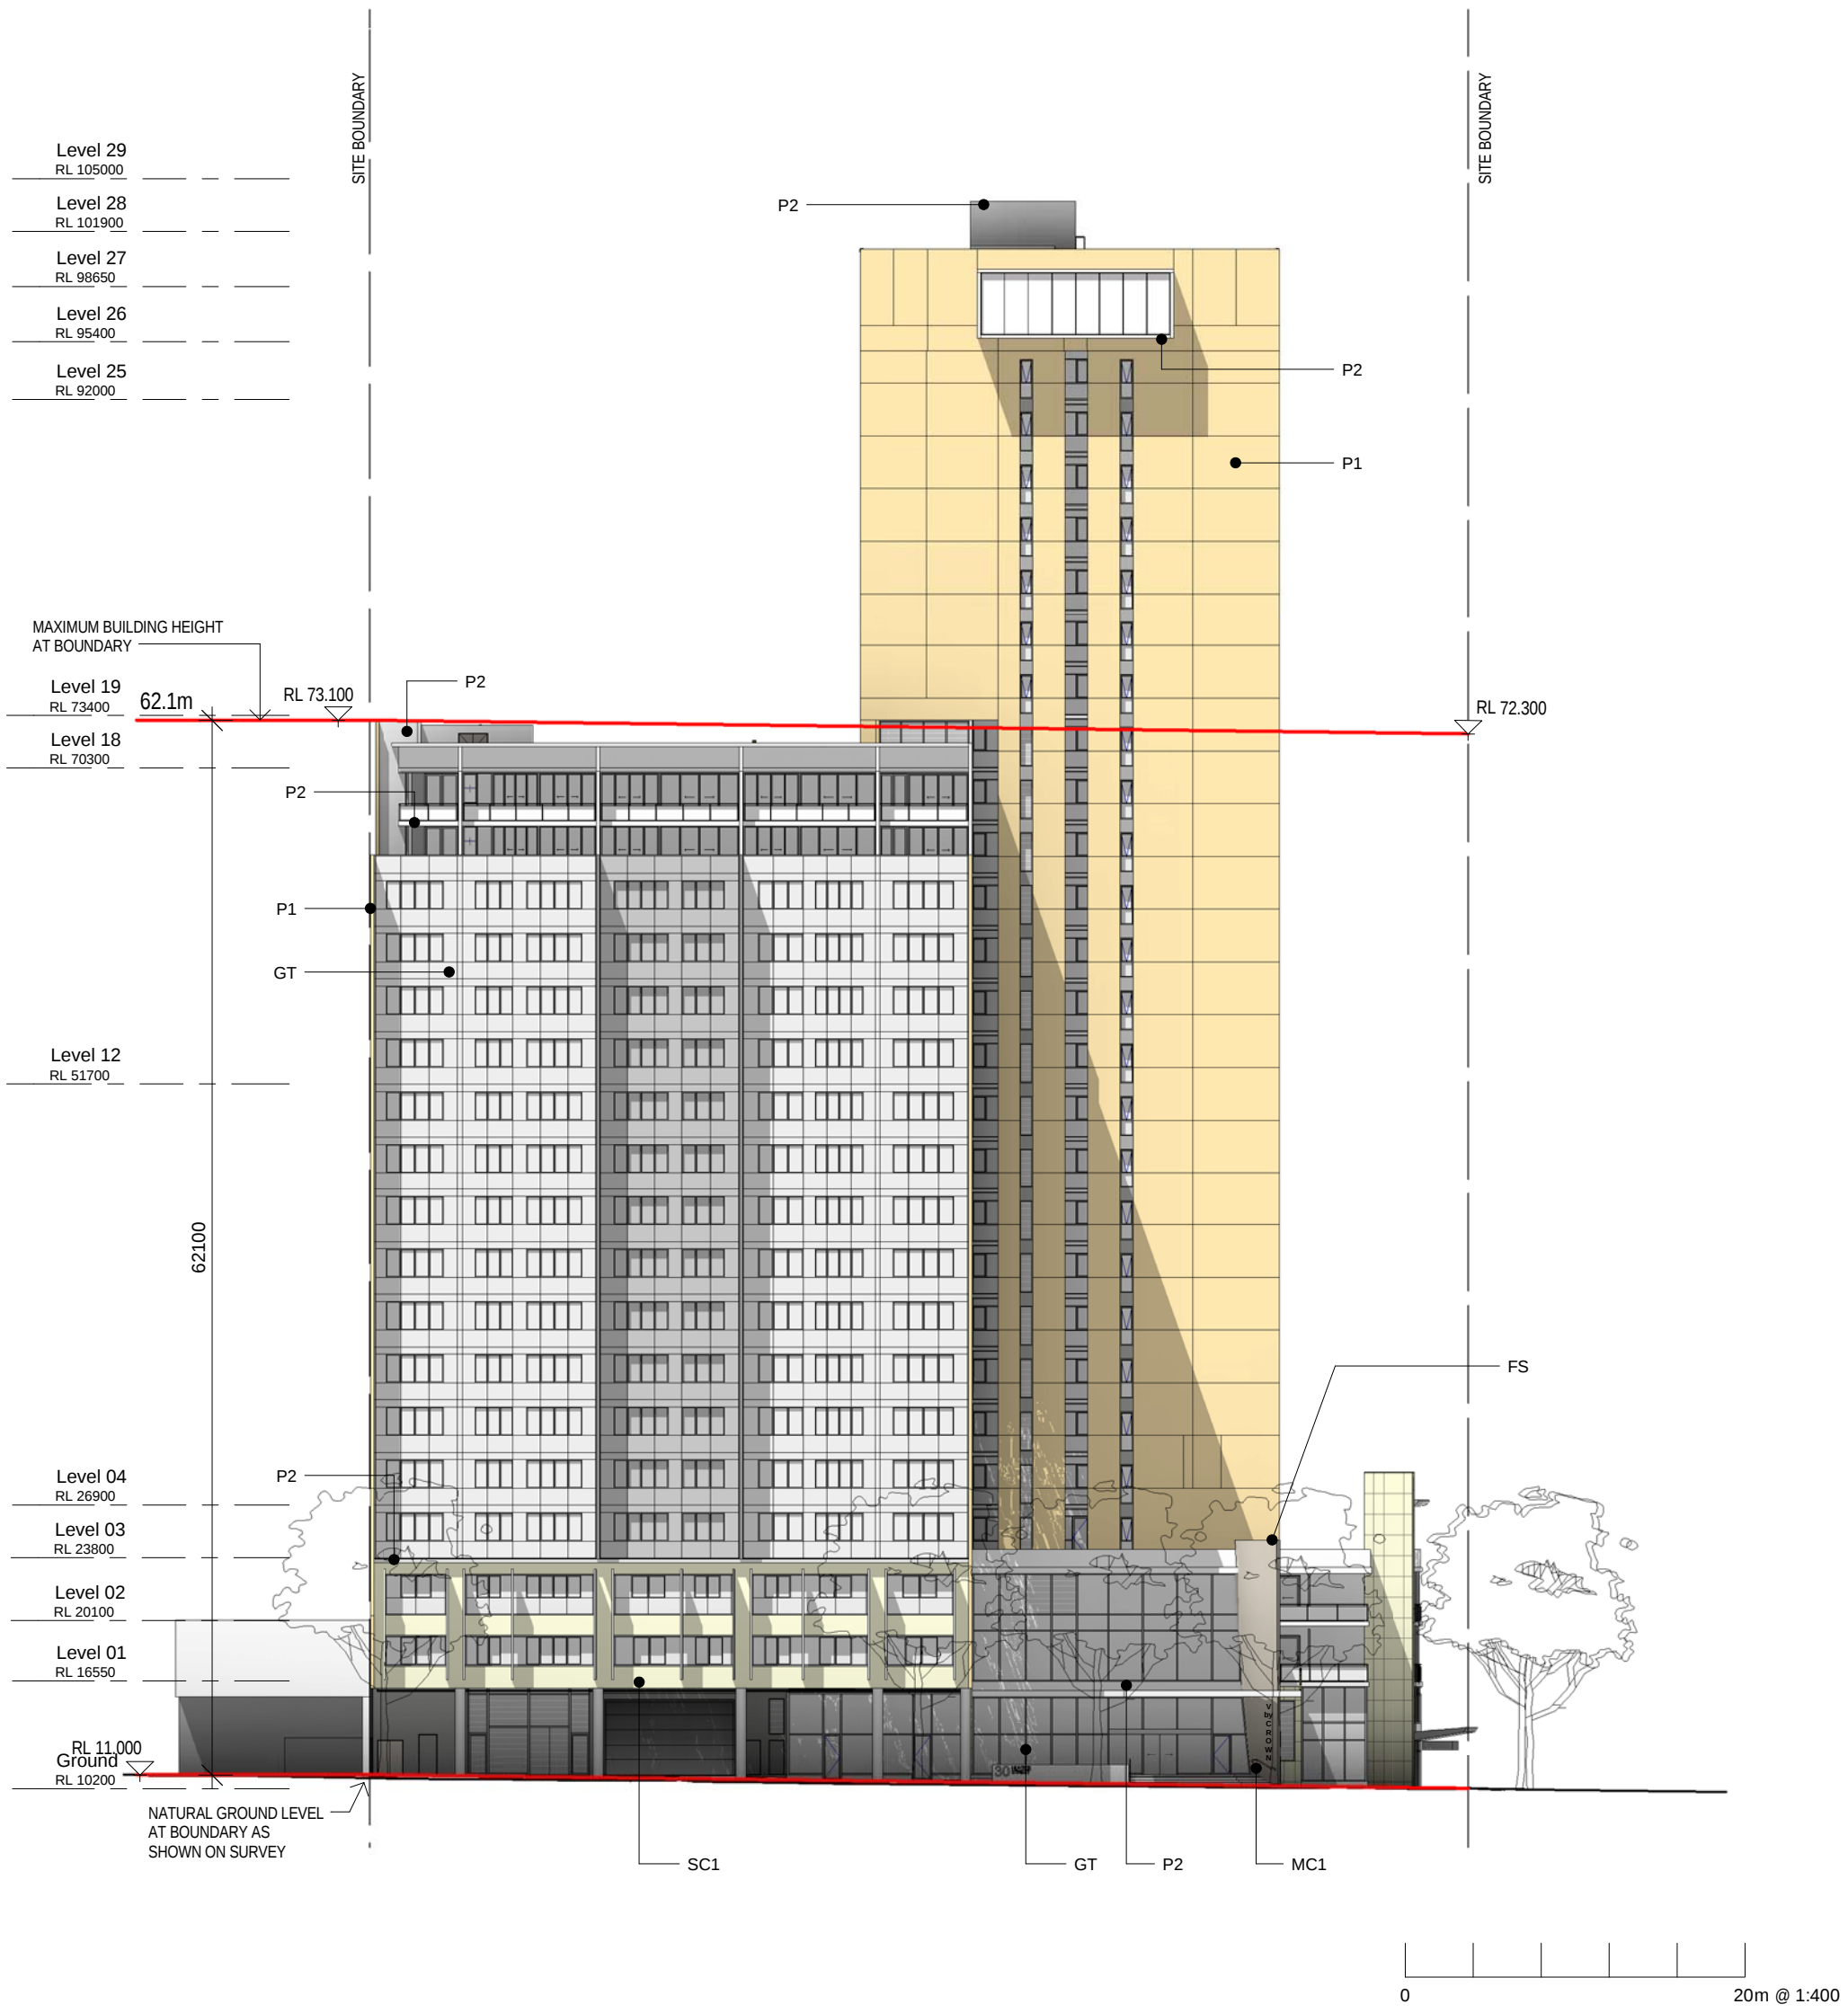


V by Crown, Parramatta
Crown International Holdings Group




South Elevation 3101

REVISION 11
SCALE 1 : 400

 

79 Myrtle Street Chippendale NSW 2008 AUSTRALIA
ph +61 2 9311 8222 fx +61 2 9311 8200
ABN 53 003 782 250

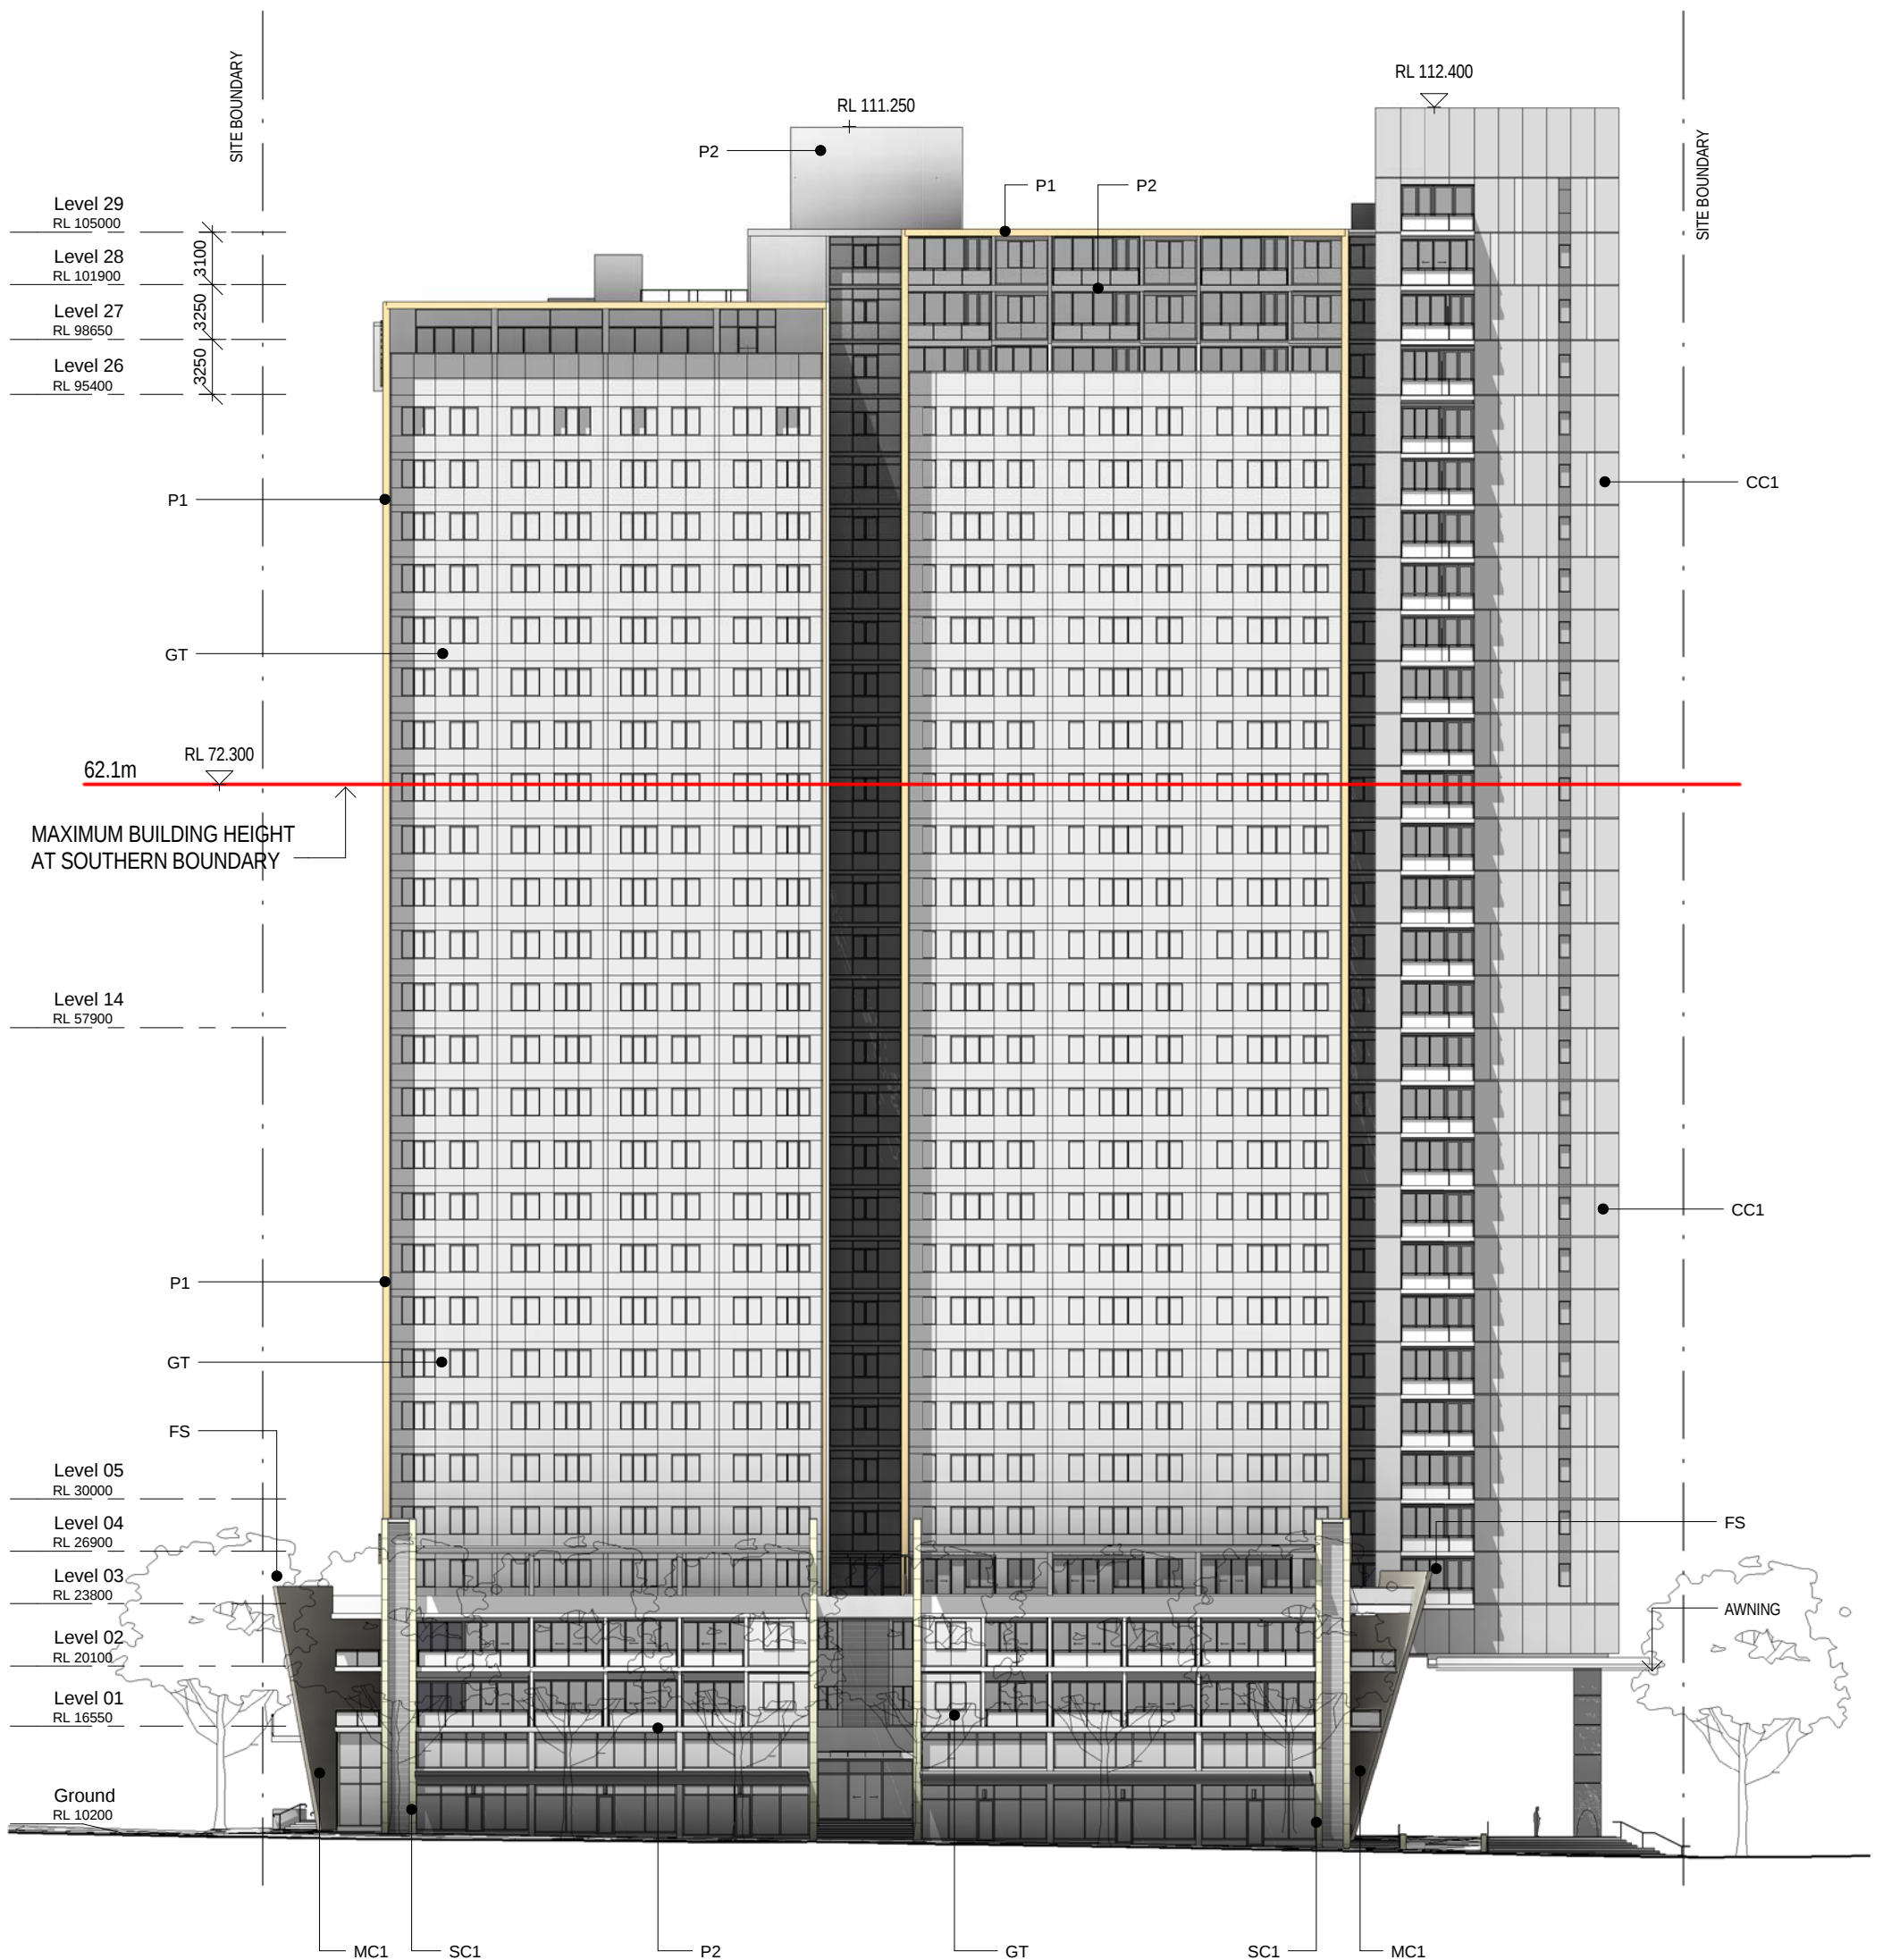

V by Crown, Parramatta
Crown International Holdings Group



East Elevation


3102

REVISION
11


SCALE
1 : 400

AJ+C
ALLEN JACK+COTTIER

79 Myrtle Street Chippendale NSW 2008 AUSTRALIA
ph +61 2 9311 8222 fx +61 2 9311 8200
ABN 53 003 782 250

 

RL 123.230
+
—

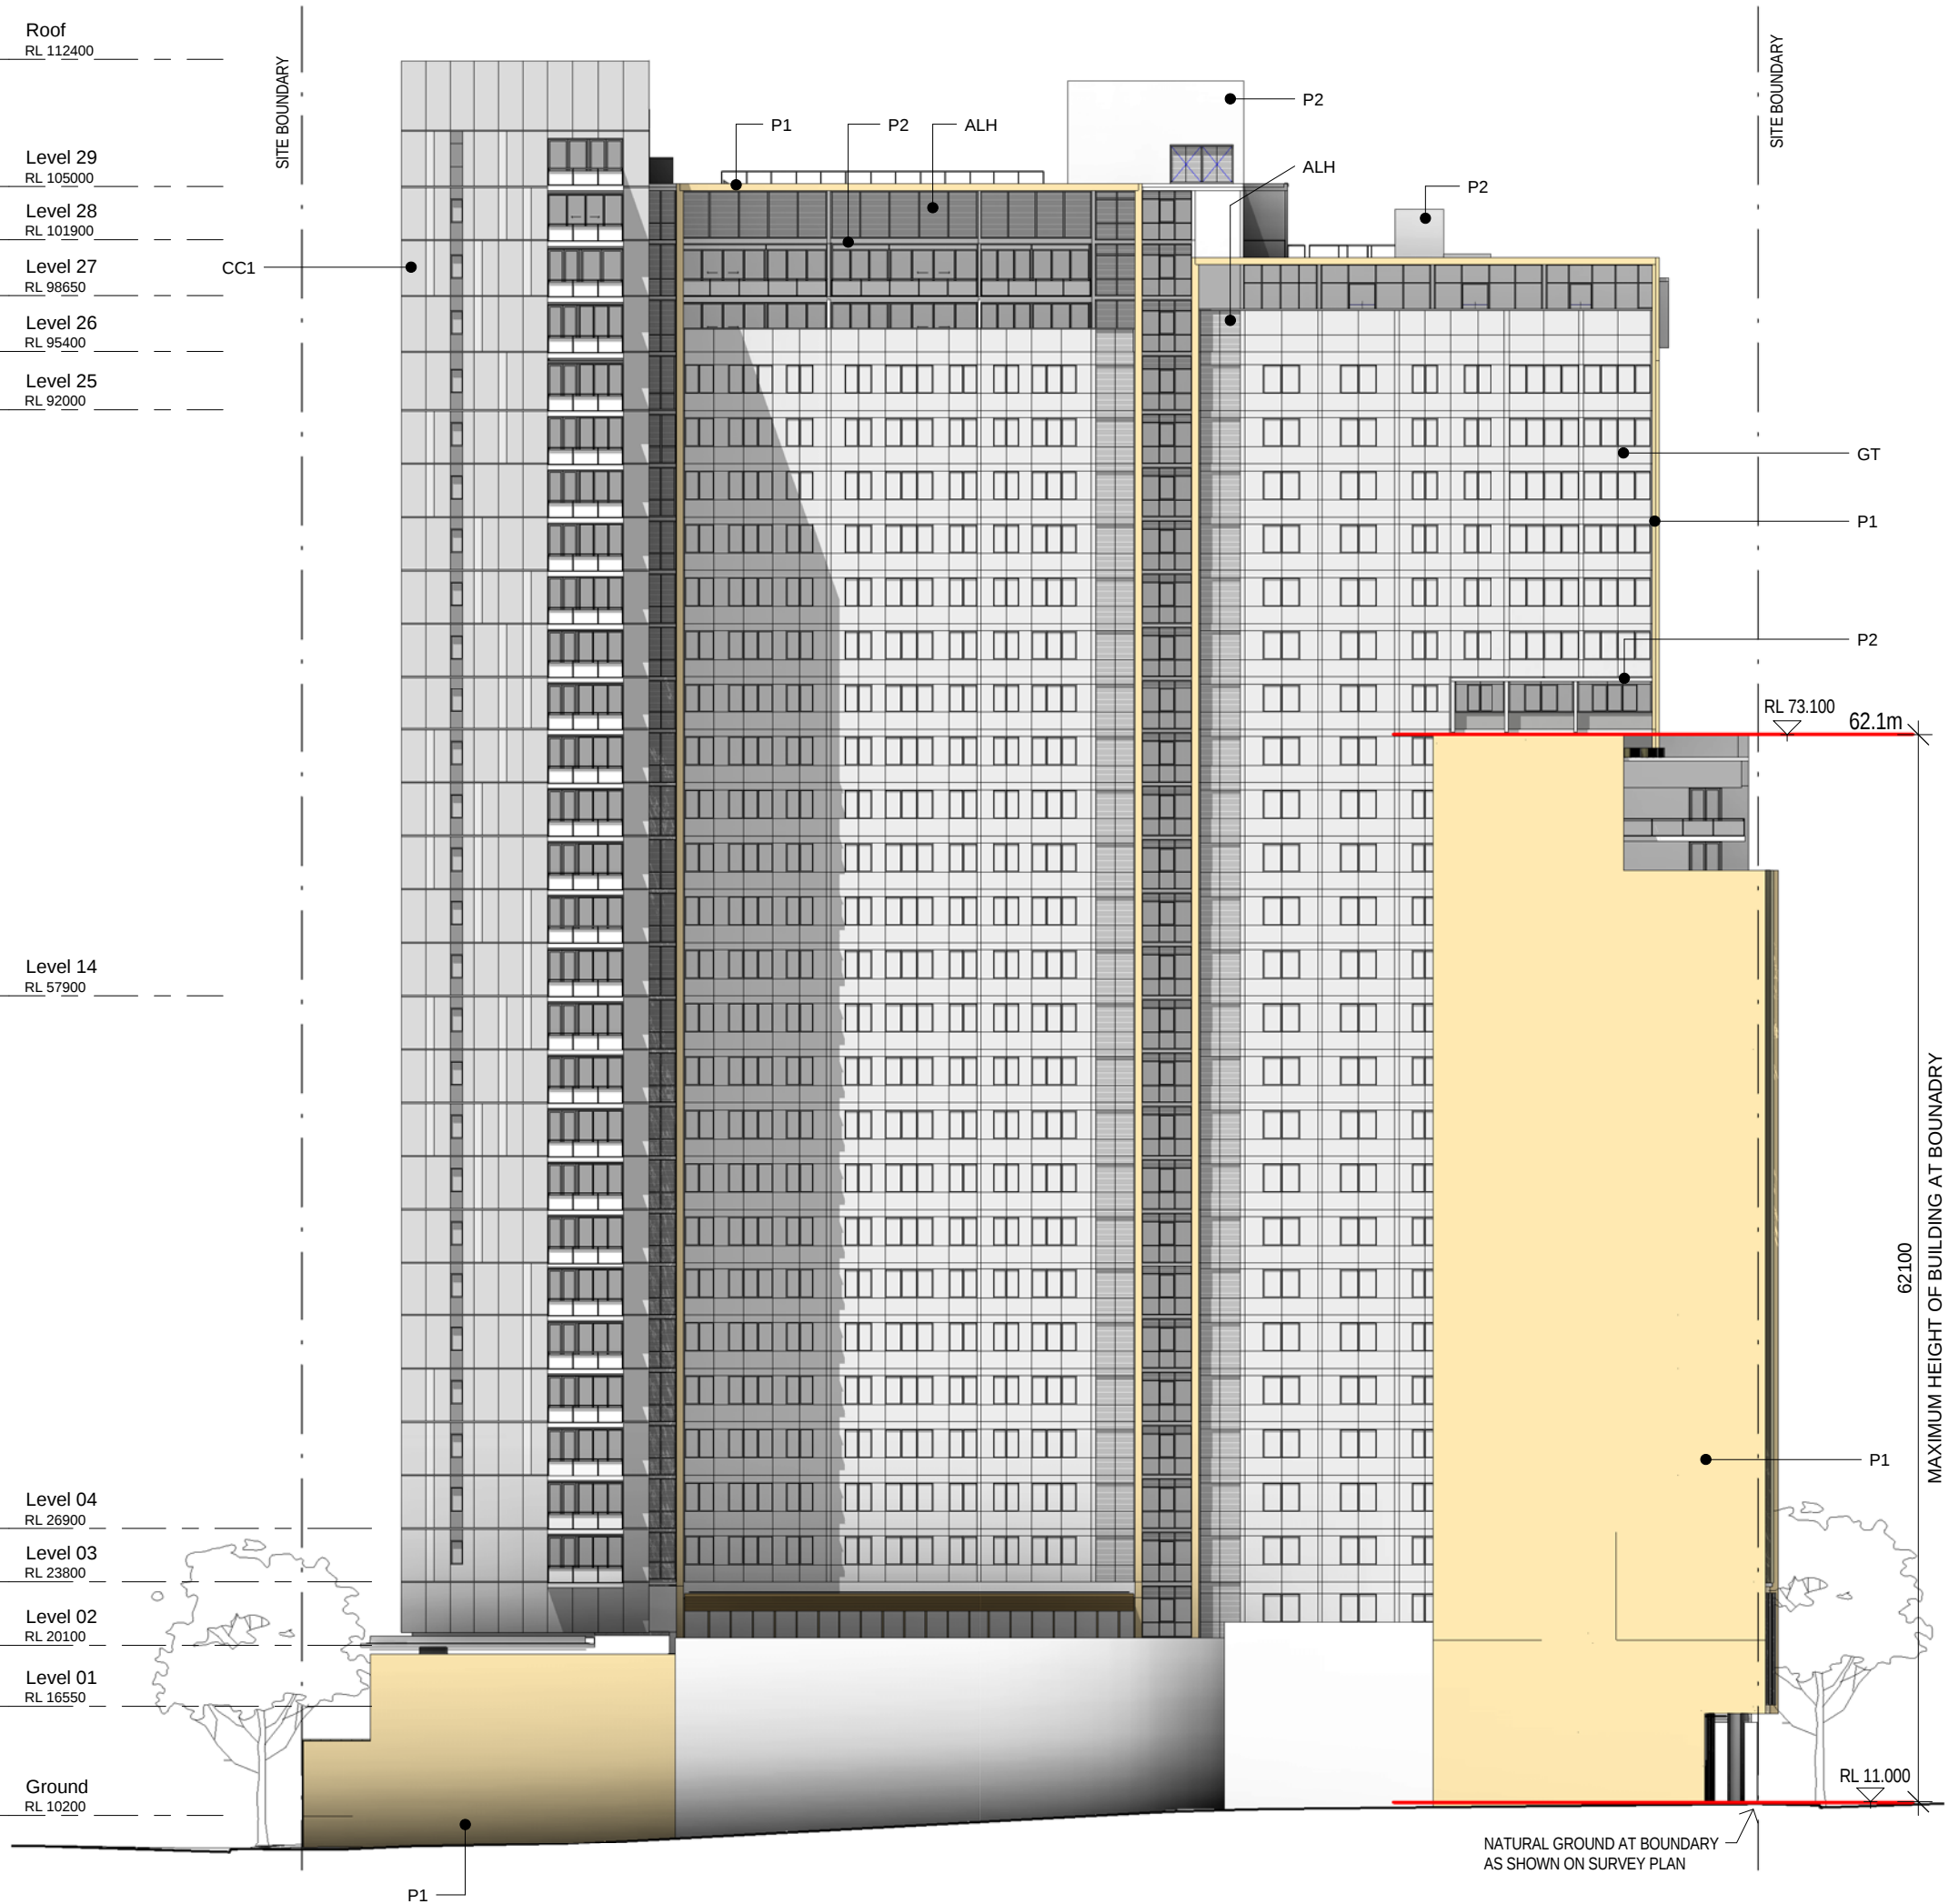

0 20m @ 1:400

V by Crown, Parramatta
Crown International Holdings Group




West Elevation

3103

REVISION
11

SCALE
1 : 400

 


AJ+C
ALLEN JACK+COTTIER

79 Myrtle Street Chippendale NSW 2008 AUSTRALIA
pl +61 2 9311 8222 fx +61 2 9311 8200
ABN 53 003 782 250



1 EAST ELEVATION
1 : 150

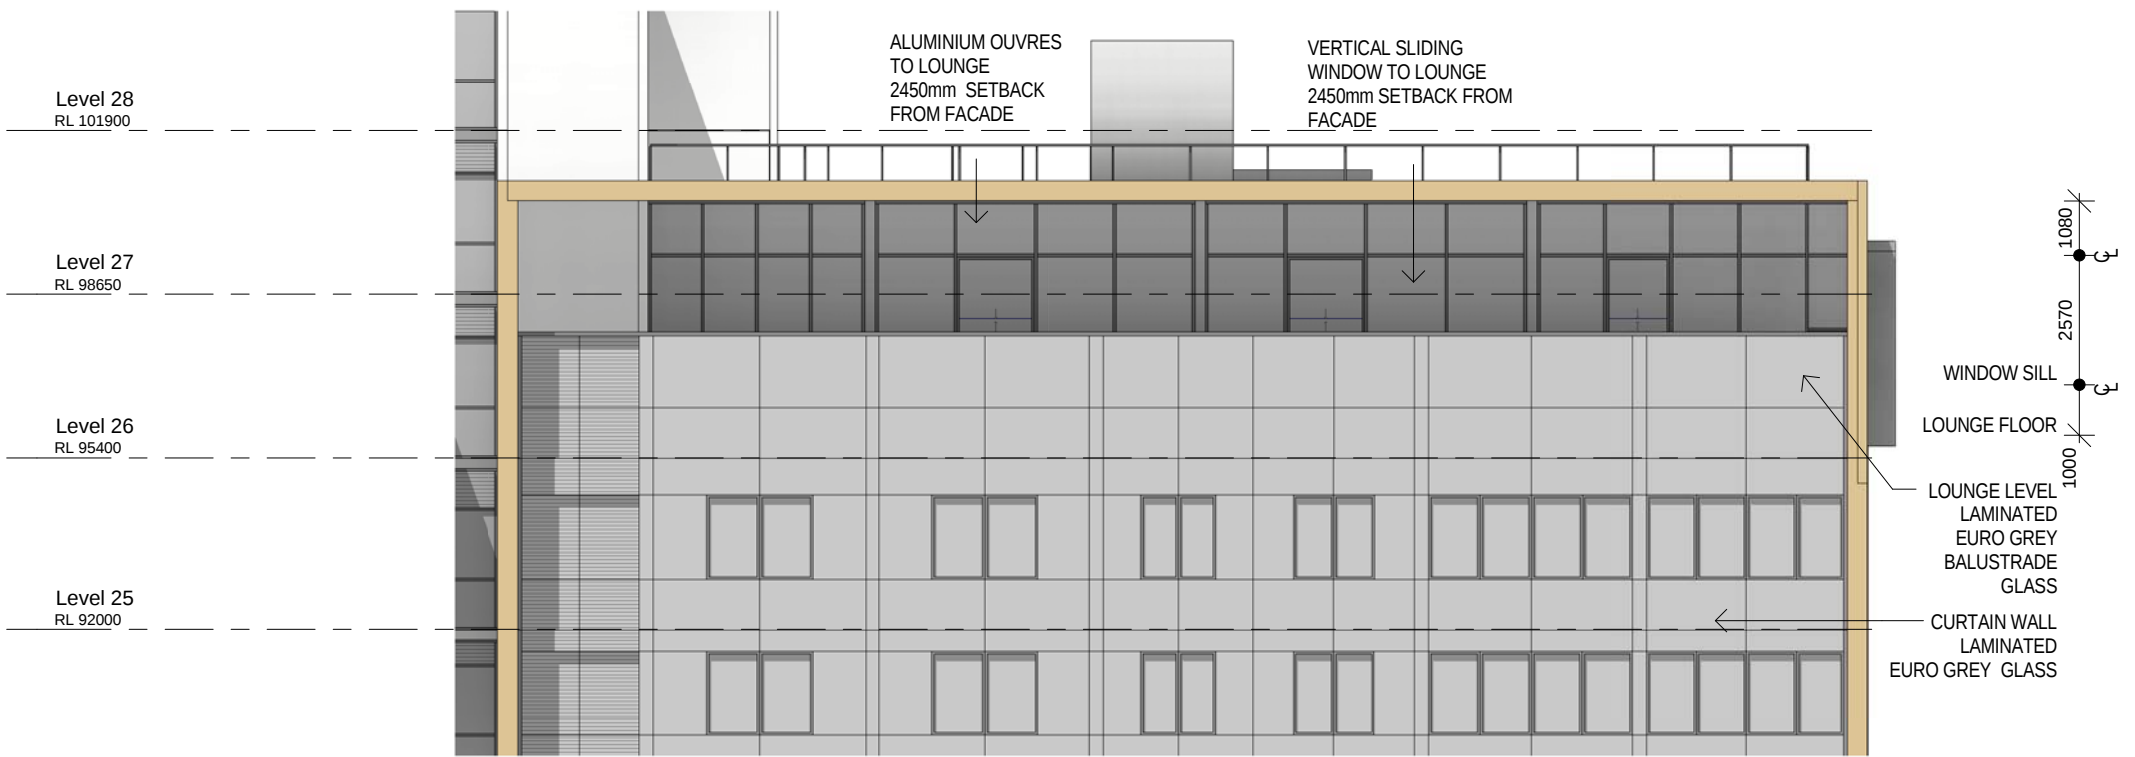

2 WEST ELEVATION
1 : 150



3 SECTION THROUGH LOUNGE
1 : 150

0 20m @ 1:400

V by Crown, Parramatta
Crown International Holdings Group



V Lounge Elevation


3110

REVISION
2



SCALE
1 : 150

AJ+C
ALLEN JACK+COTTIER

79 Myrtle Street Chippendale NSW 2008 AUSTRALIA
ph +61 2 9311 8222 fx +61 2 9311 8200
ABN 53 003 782 250

 



 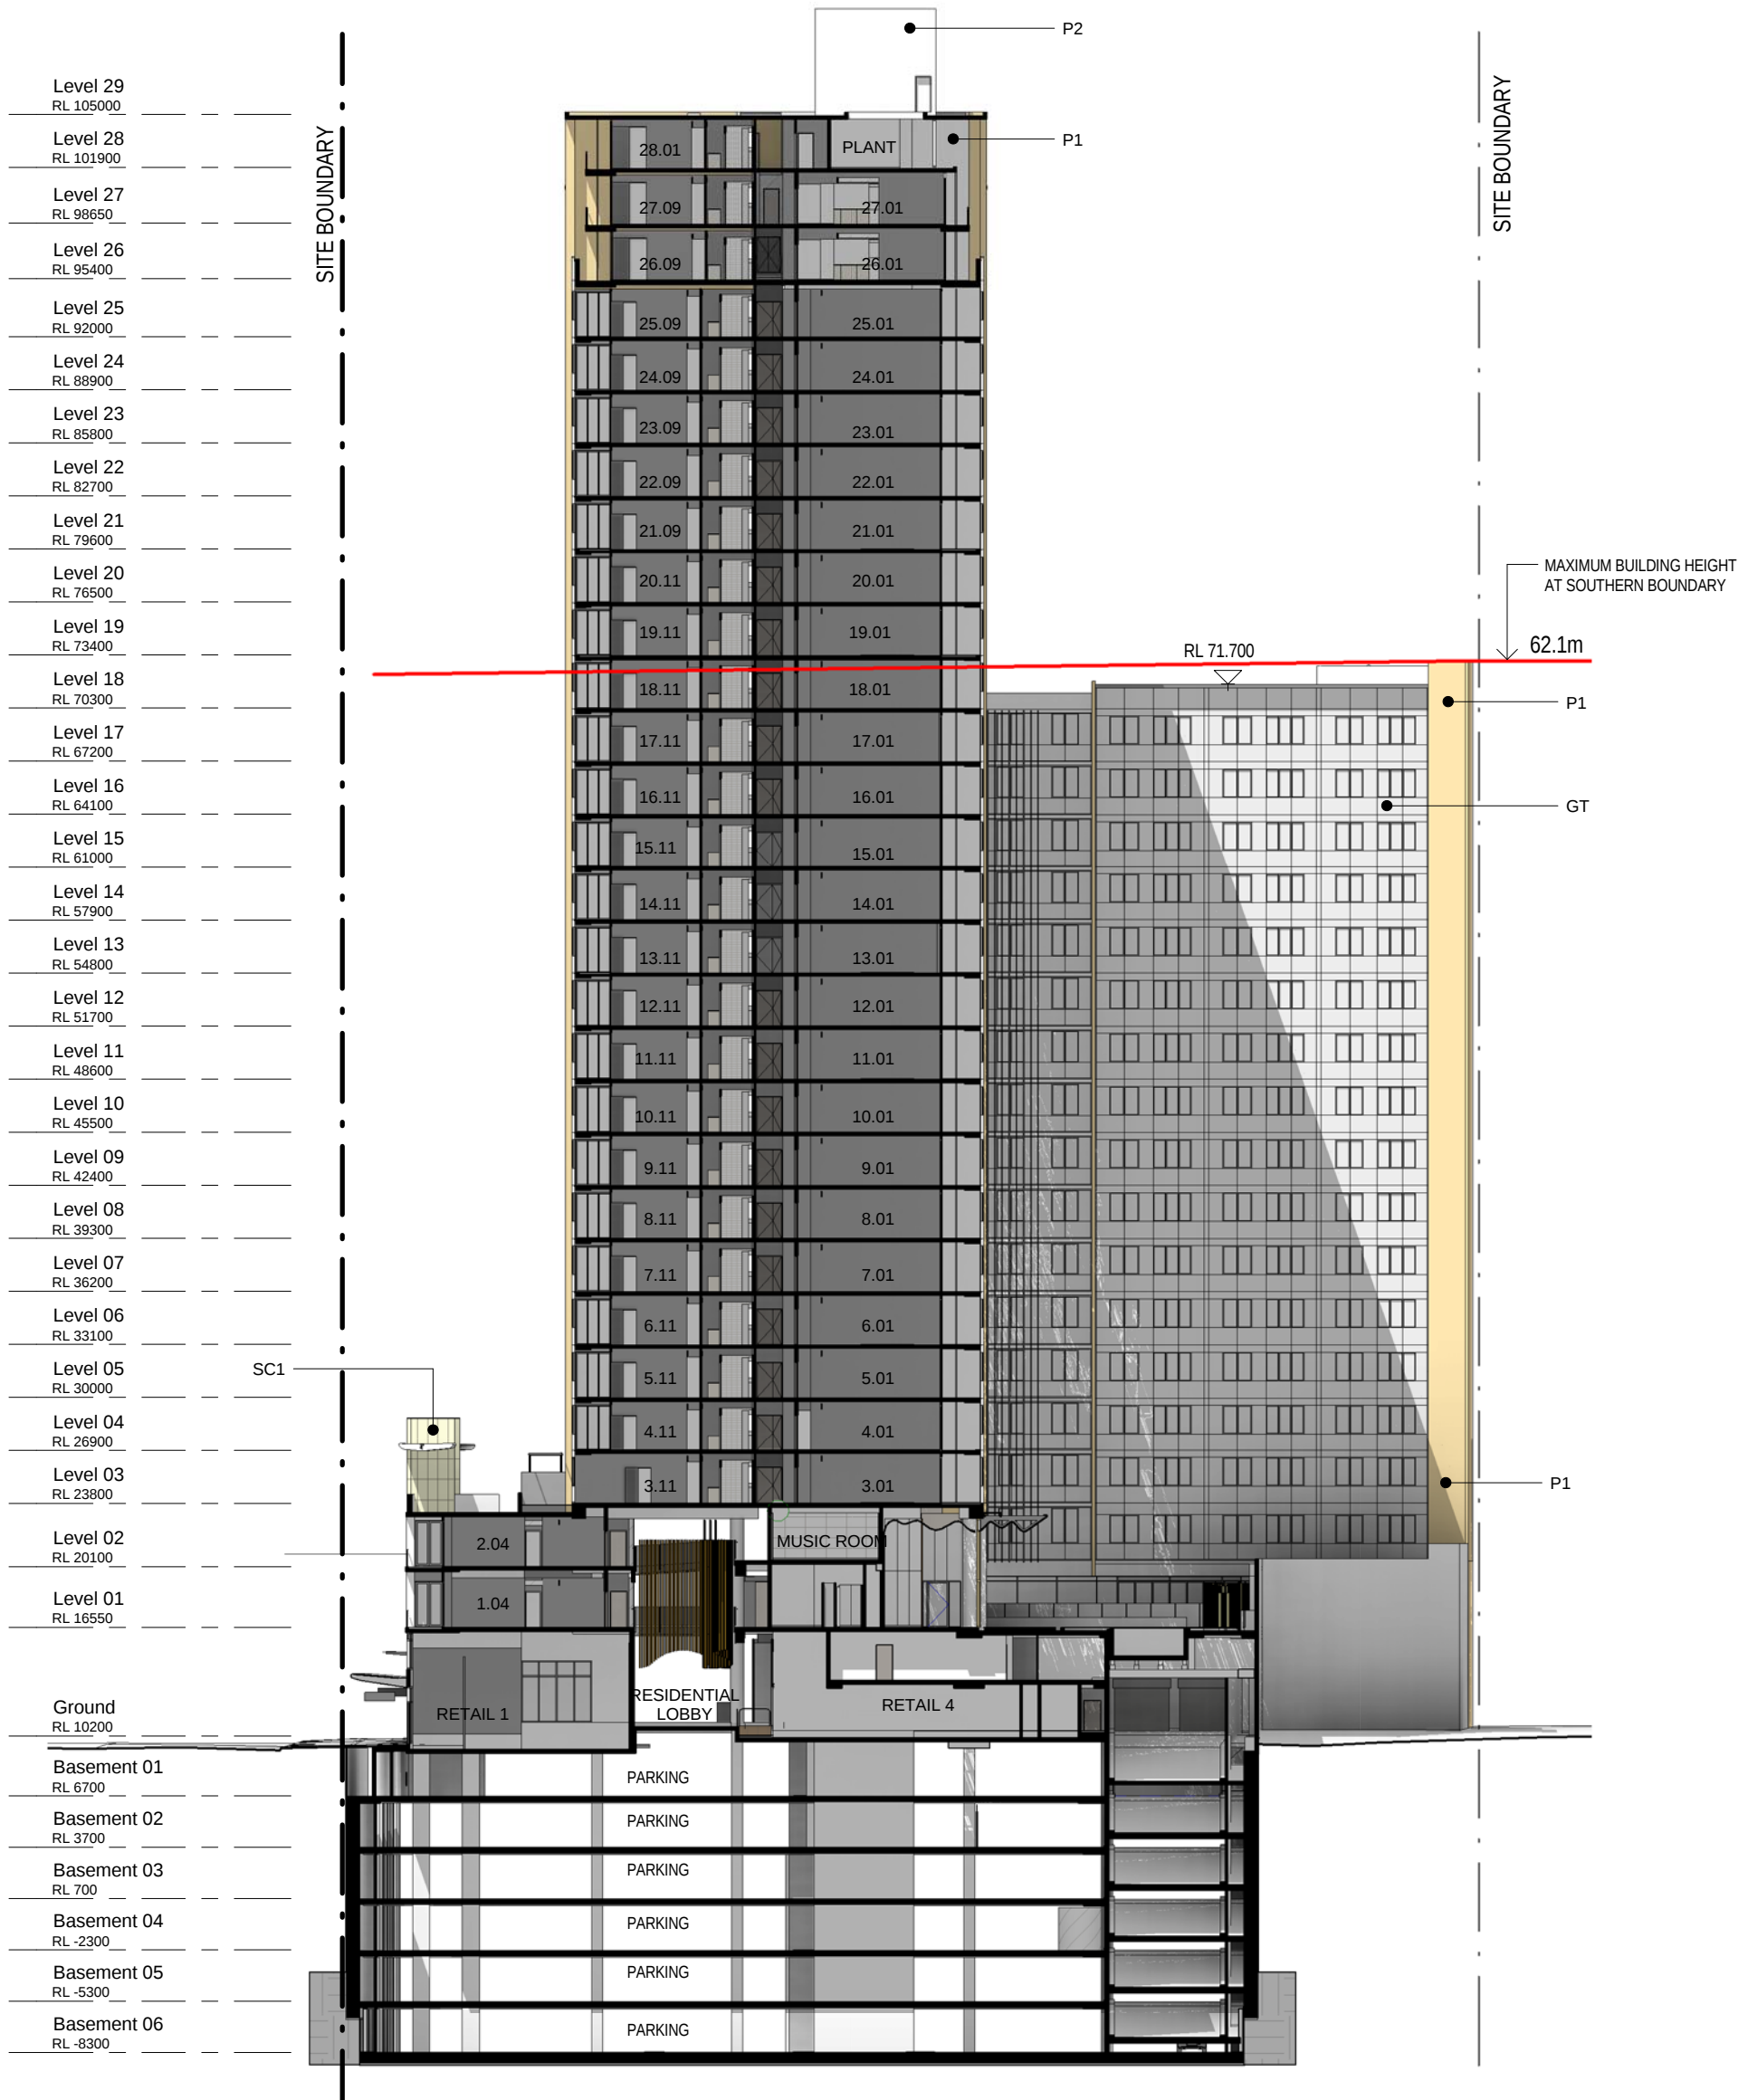



V by Crown, Parramatta
Crown International Holdings Group



Perspectives

4100

REVISION
10

SCALE



AJ+C
ALLEN JACK+COTTIER

79 Myrtle Street Chippendale NSW 2008 AUSTRALIA
ph +61 2 9311 8222 fx +61 2 9311 8200
ABN 53 003 782 250

