


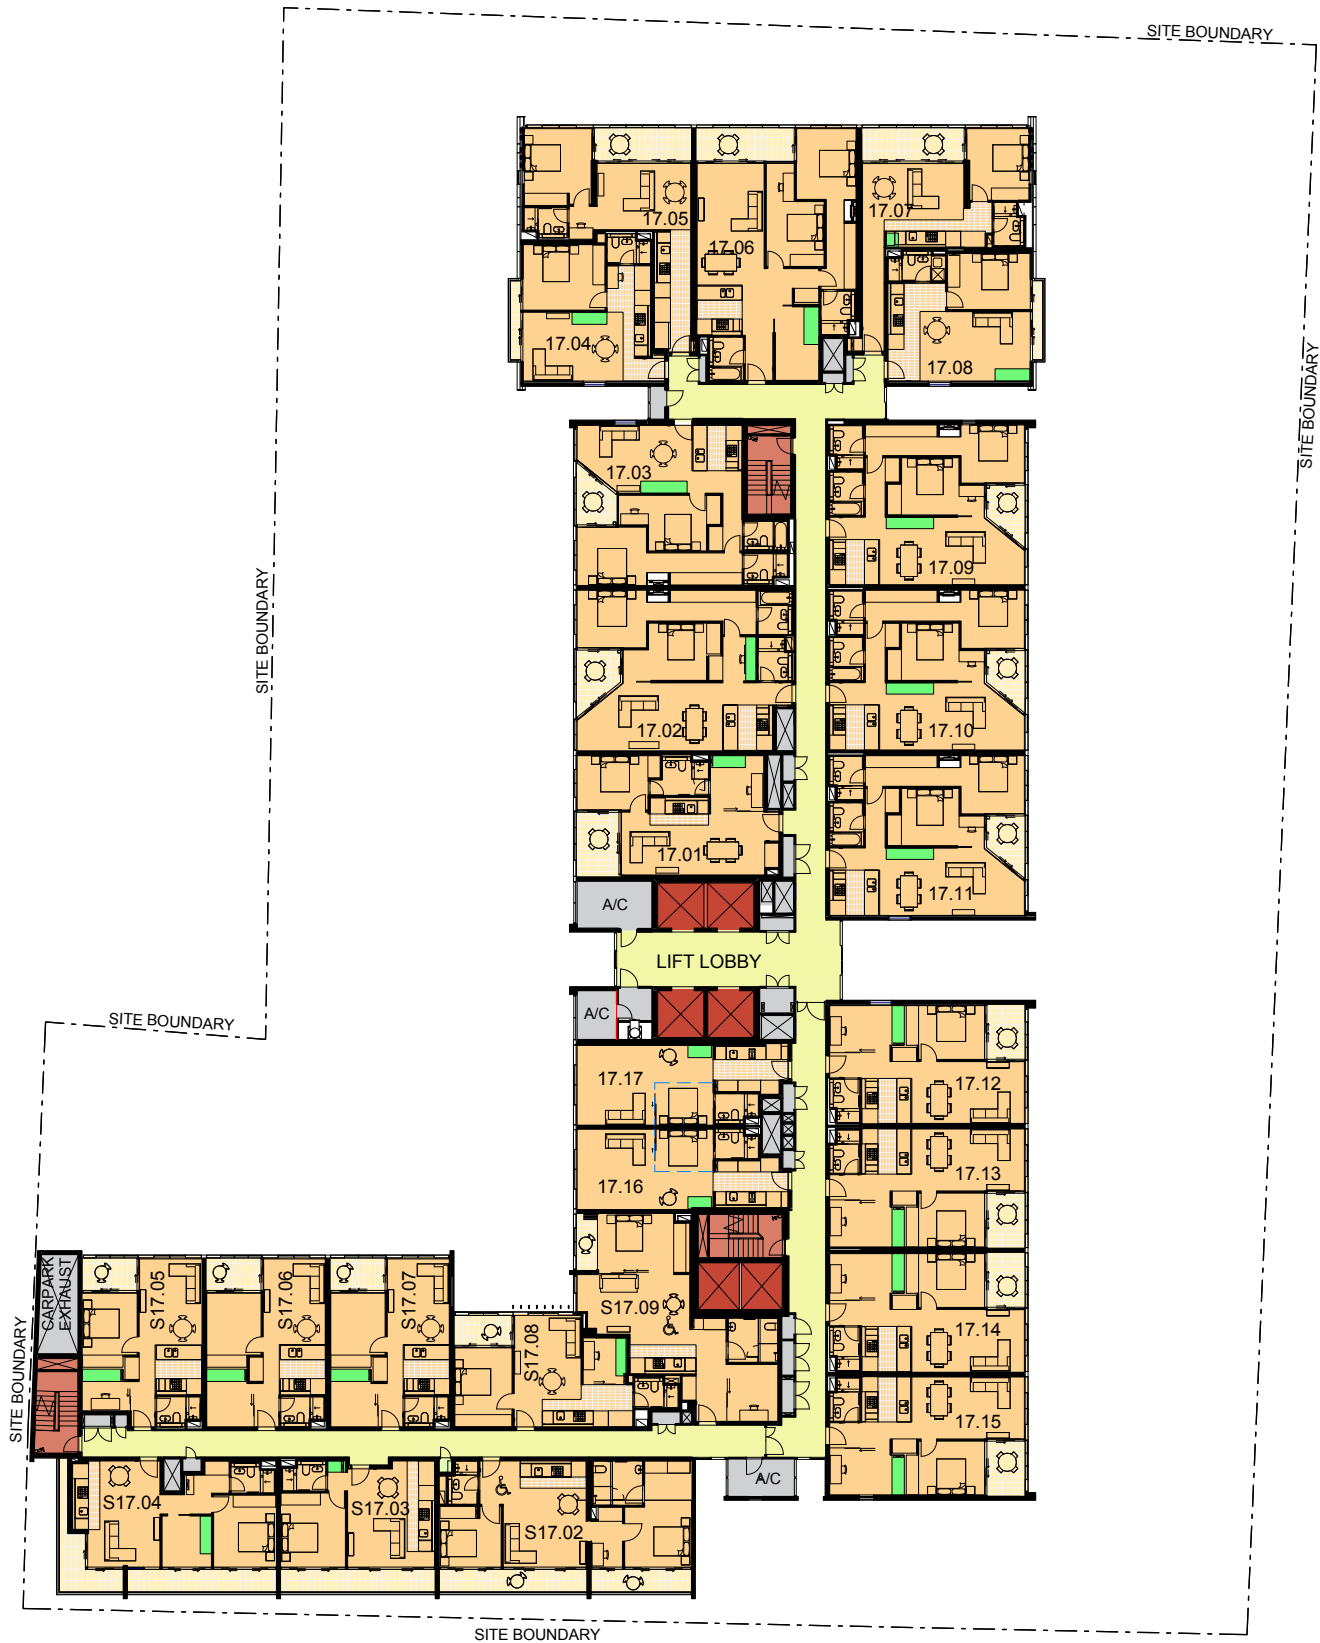

Storage


scale 1:400

0 20m



LEVELS 16-17

PLANS/ SECTIONS/ ELEVATIONS 02

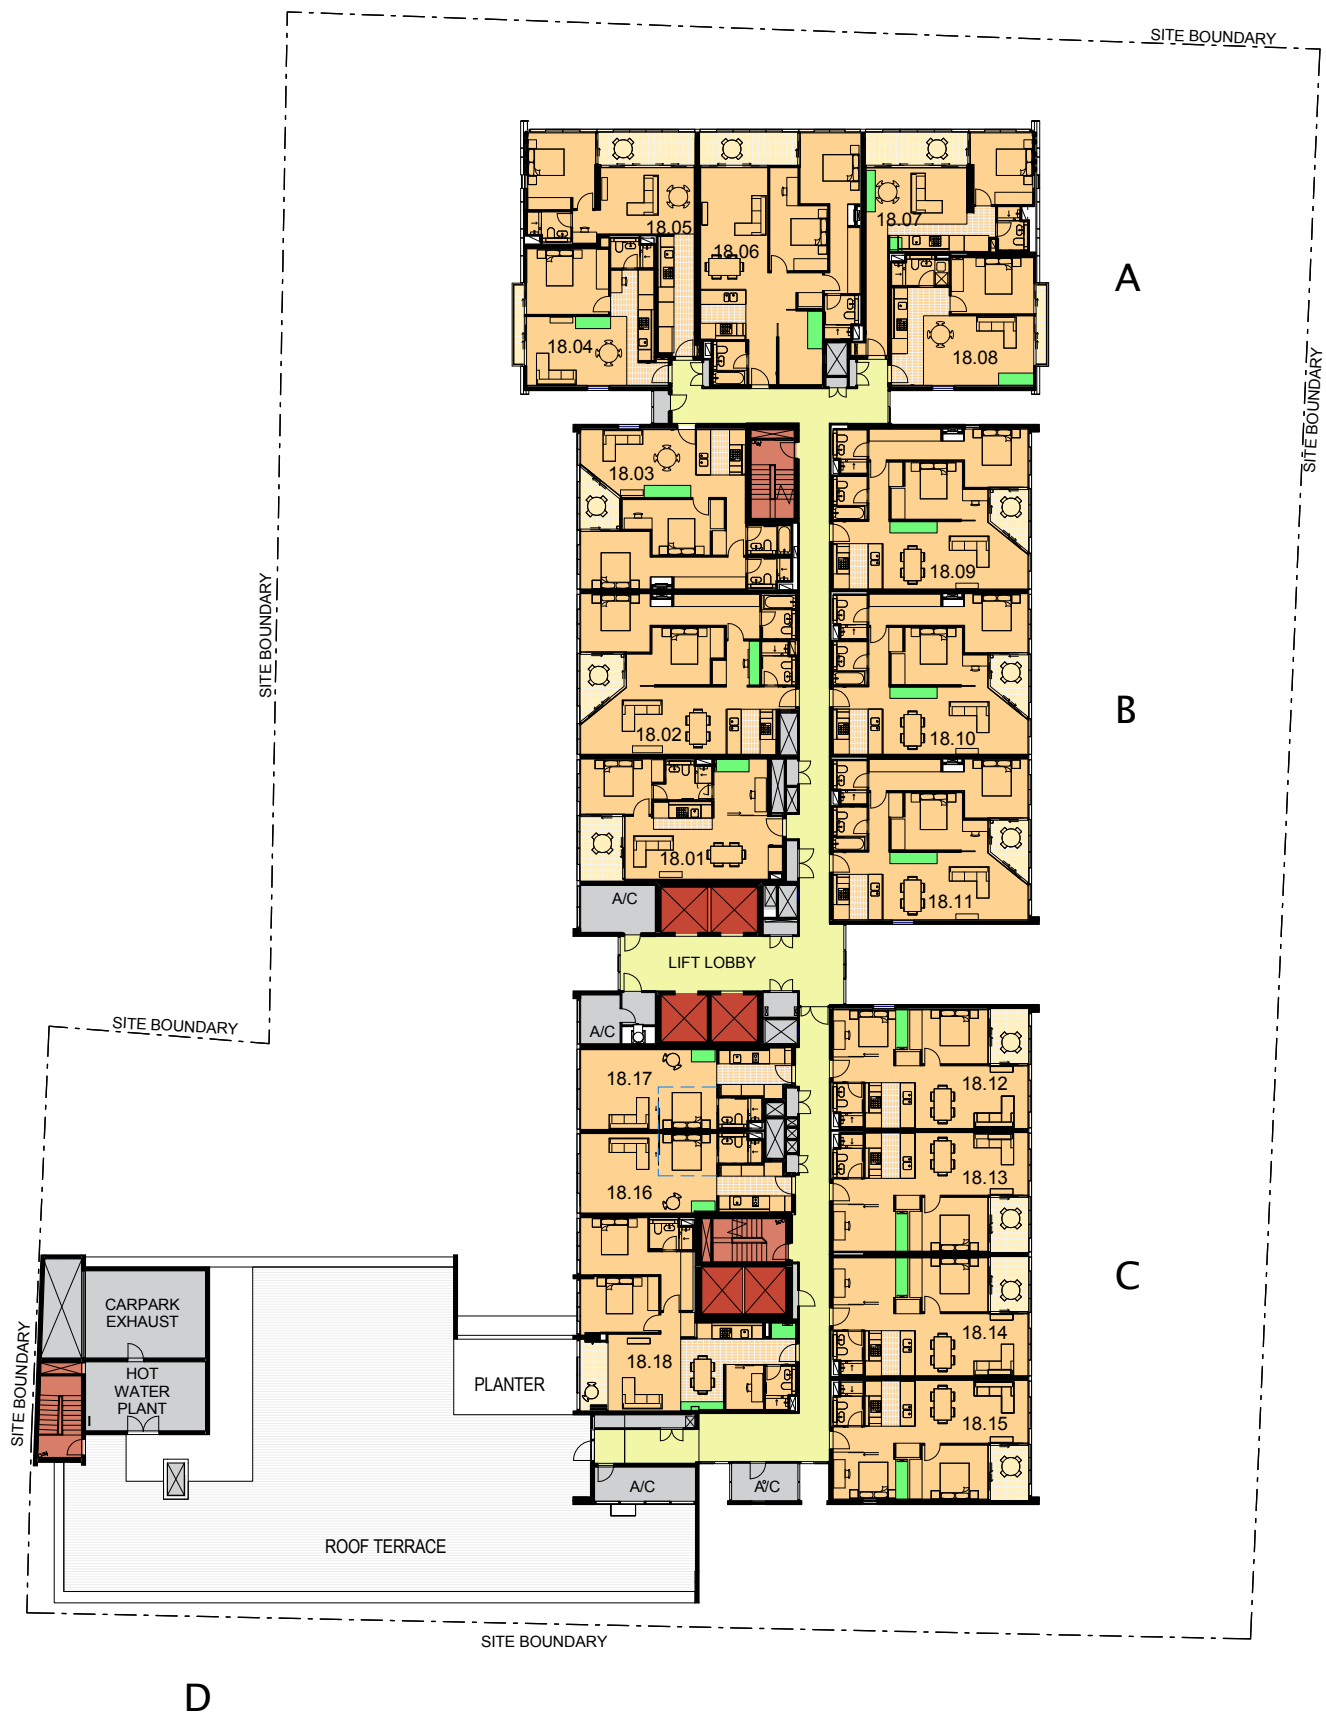


Storage

scale 1:400
0 20m N

LEVEL 18

PLANS/ SECTIONS/ ELEVATIONS 02

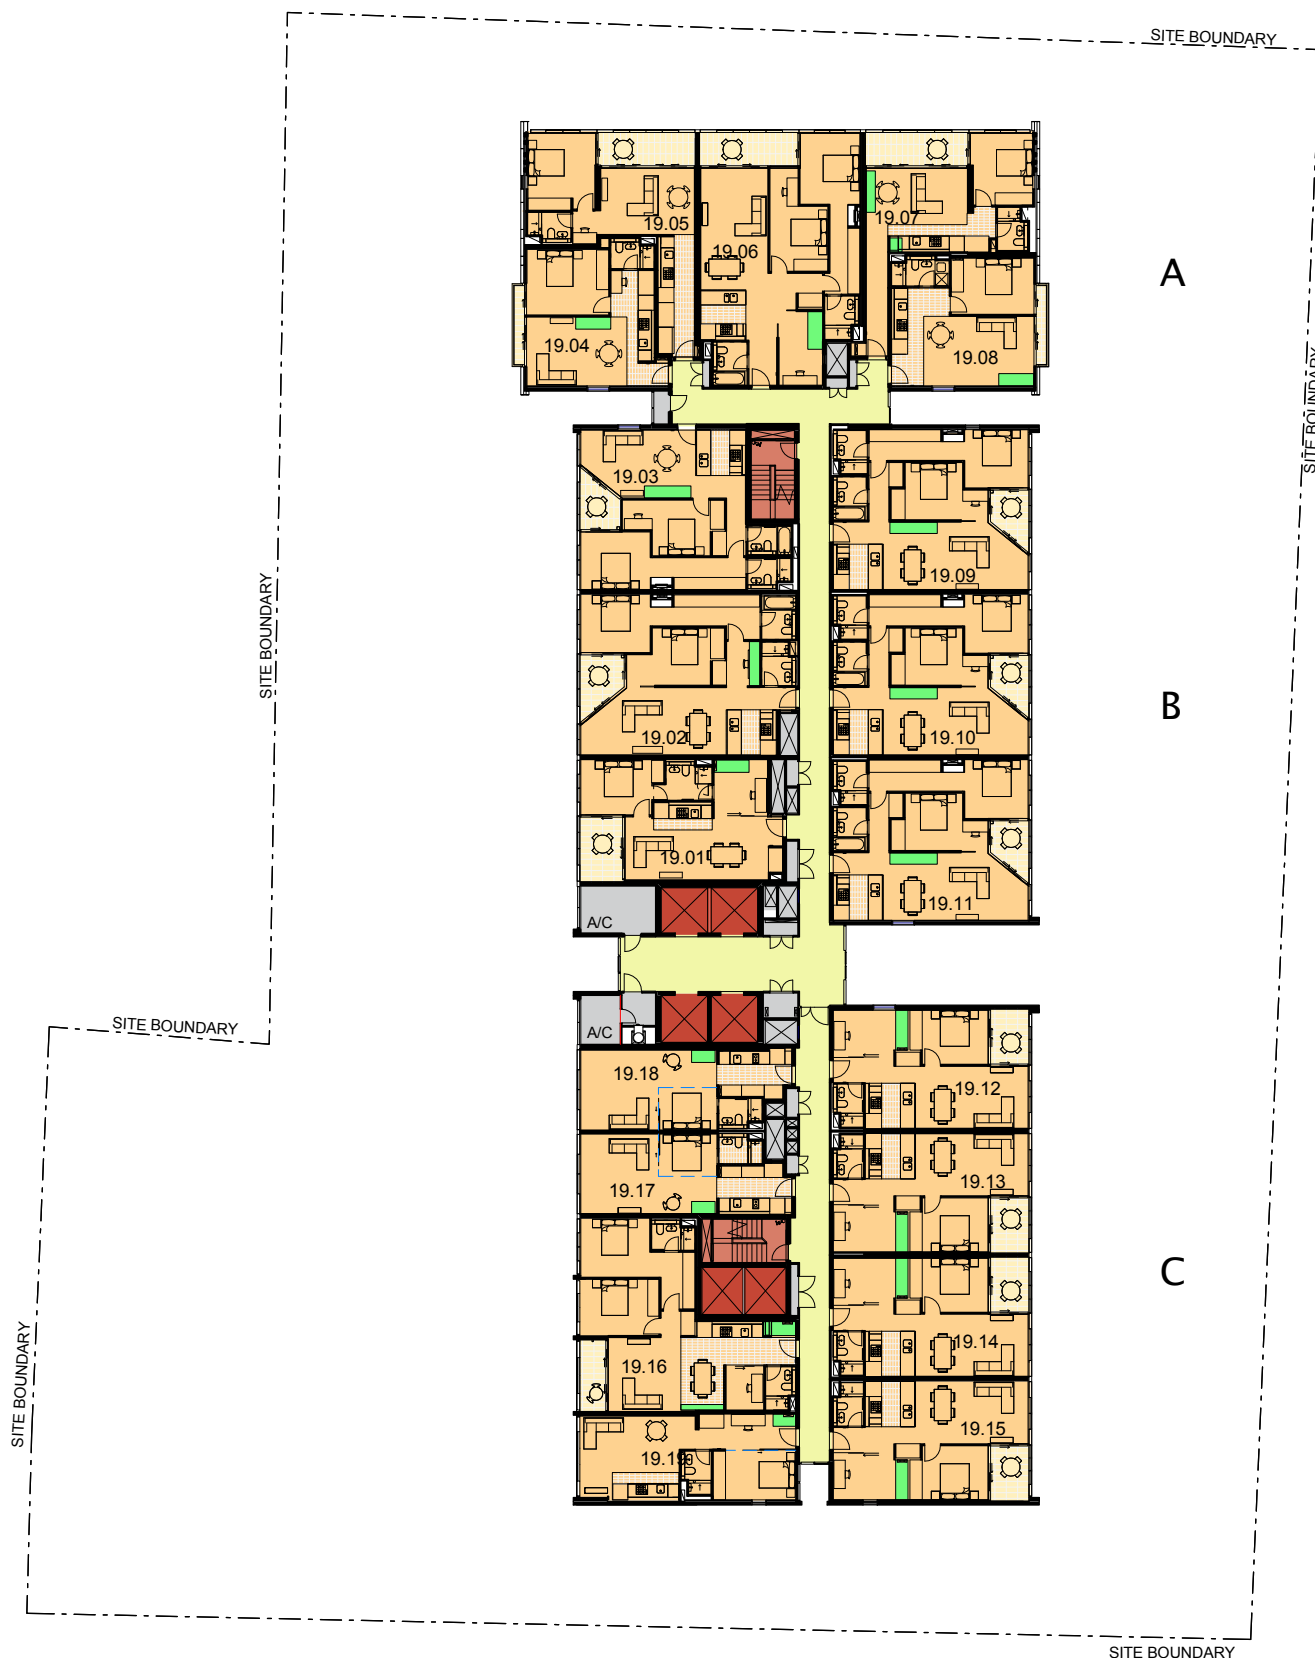

Storage


scale 1:400

0 20m



LEVEL 19

PLANS/ SECTIONS/ ELEVATIONS 02

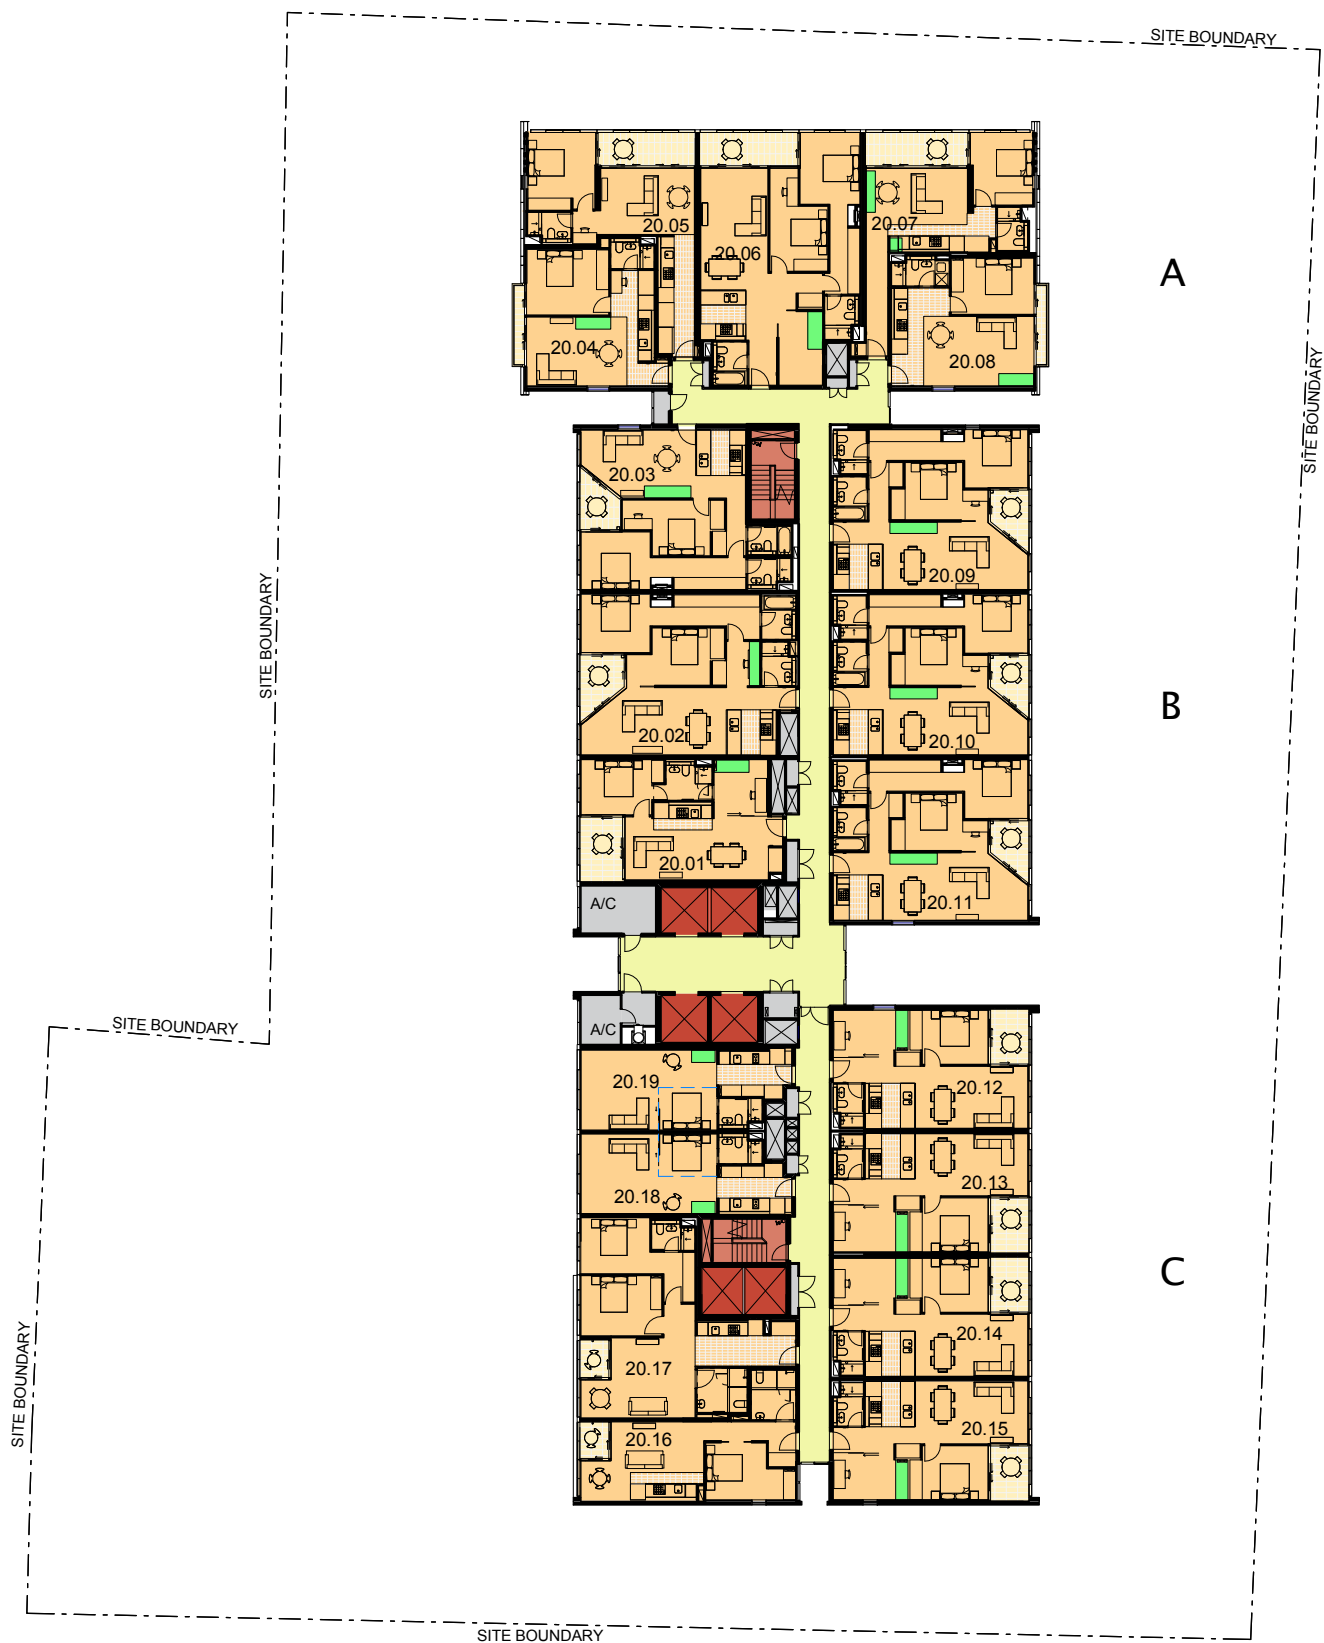

 Storage


scale 1:400

0 20m



LEVEL 20

PLANS/ SECTIONS/ ELEVATIONS 02

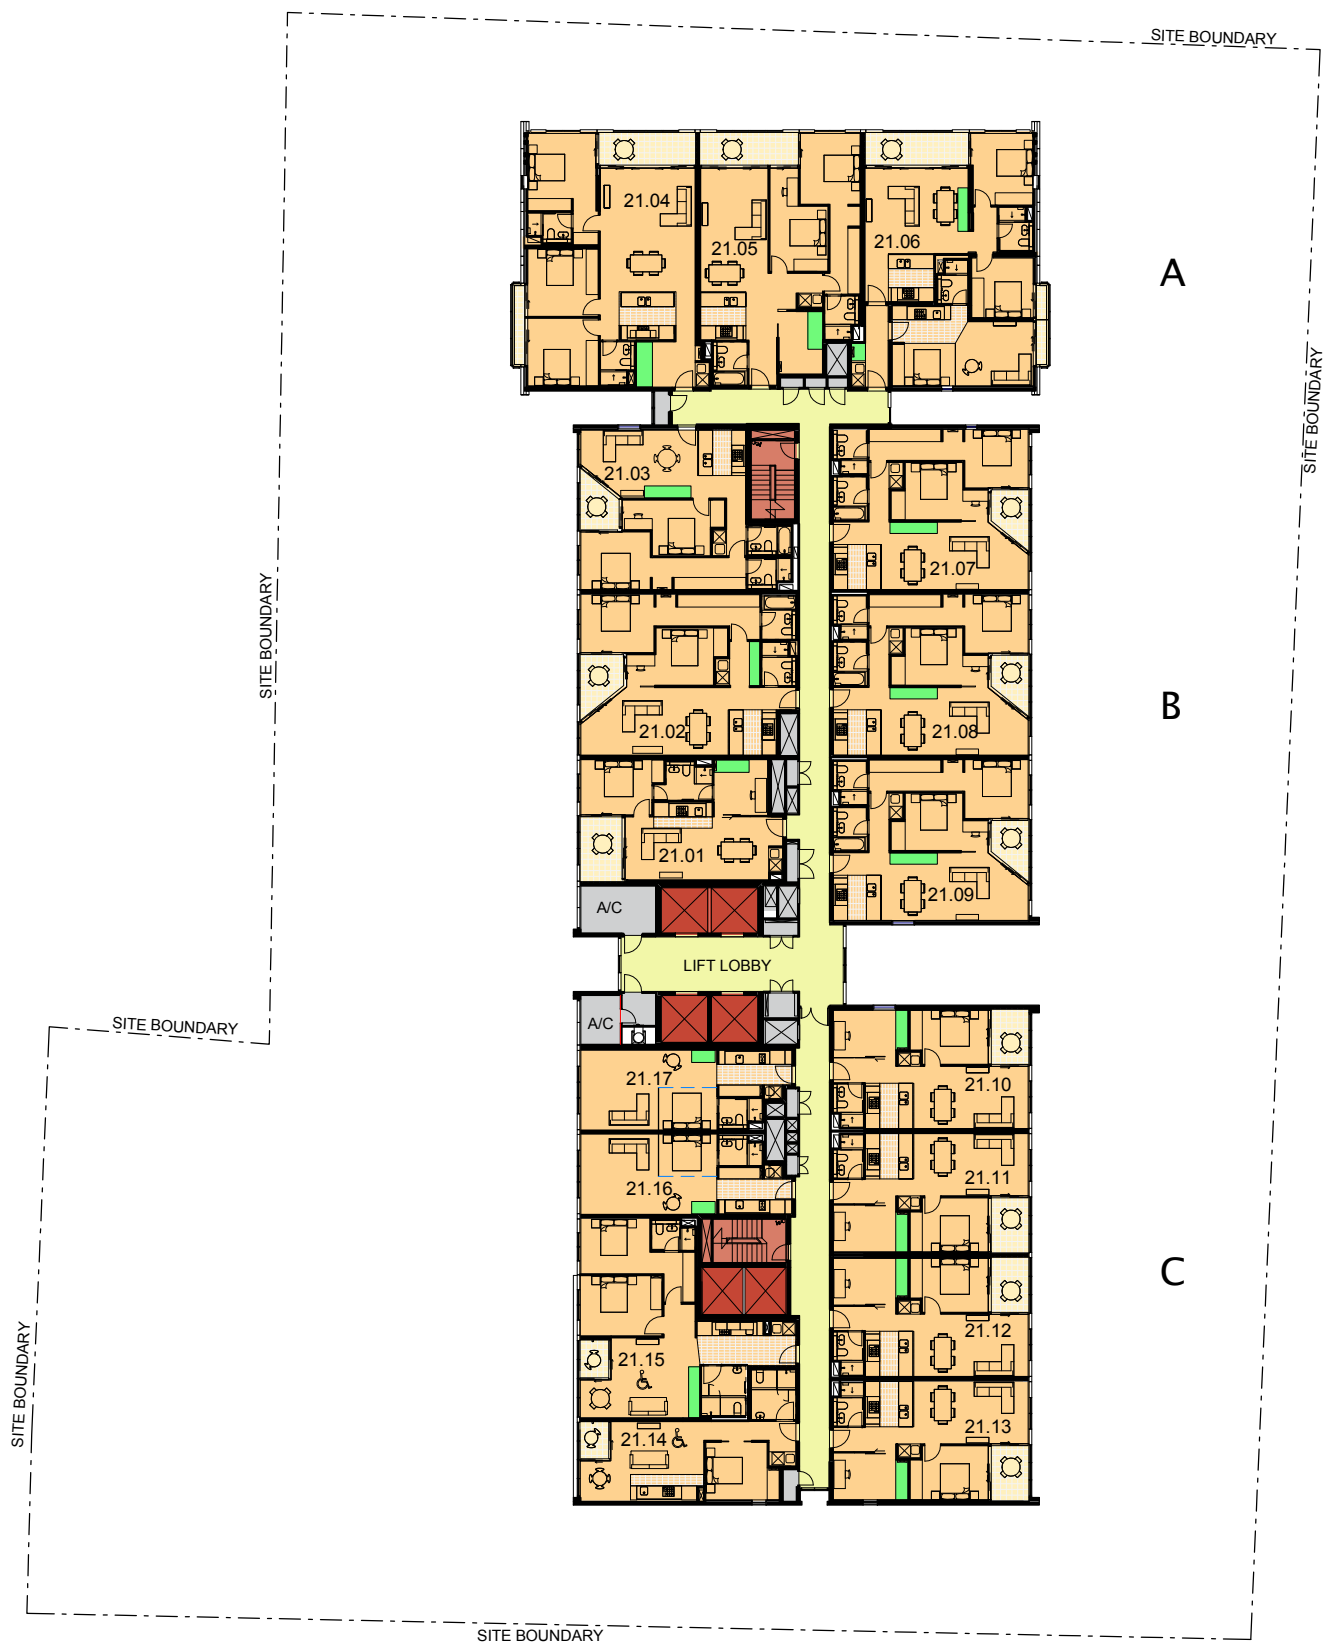


 Storage

scale 1:400
0 20m N

LEVEL 21-25

PLANS/ SECTIONS/ ELEVATIONS 02

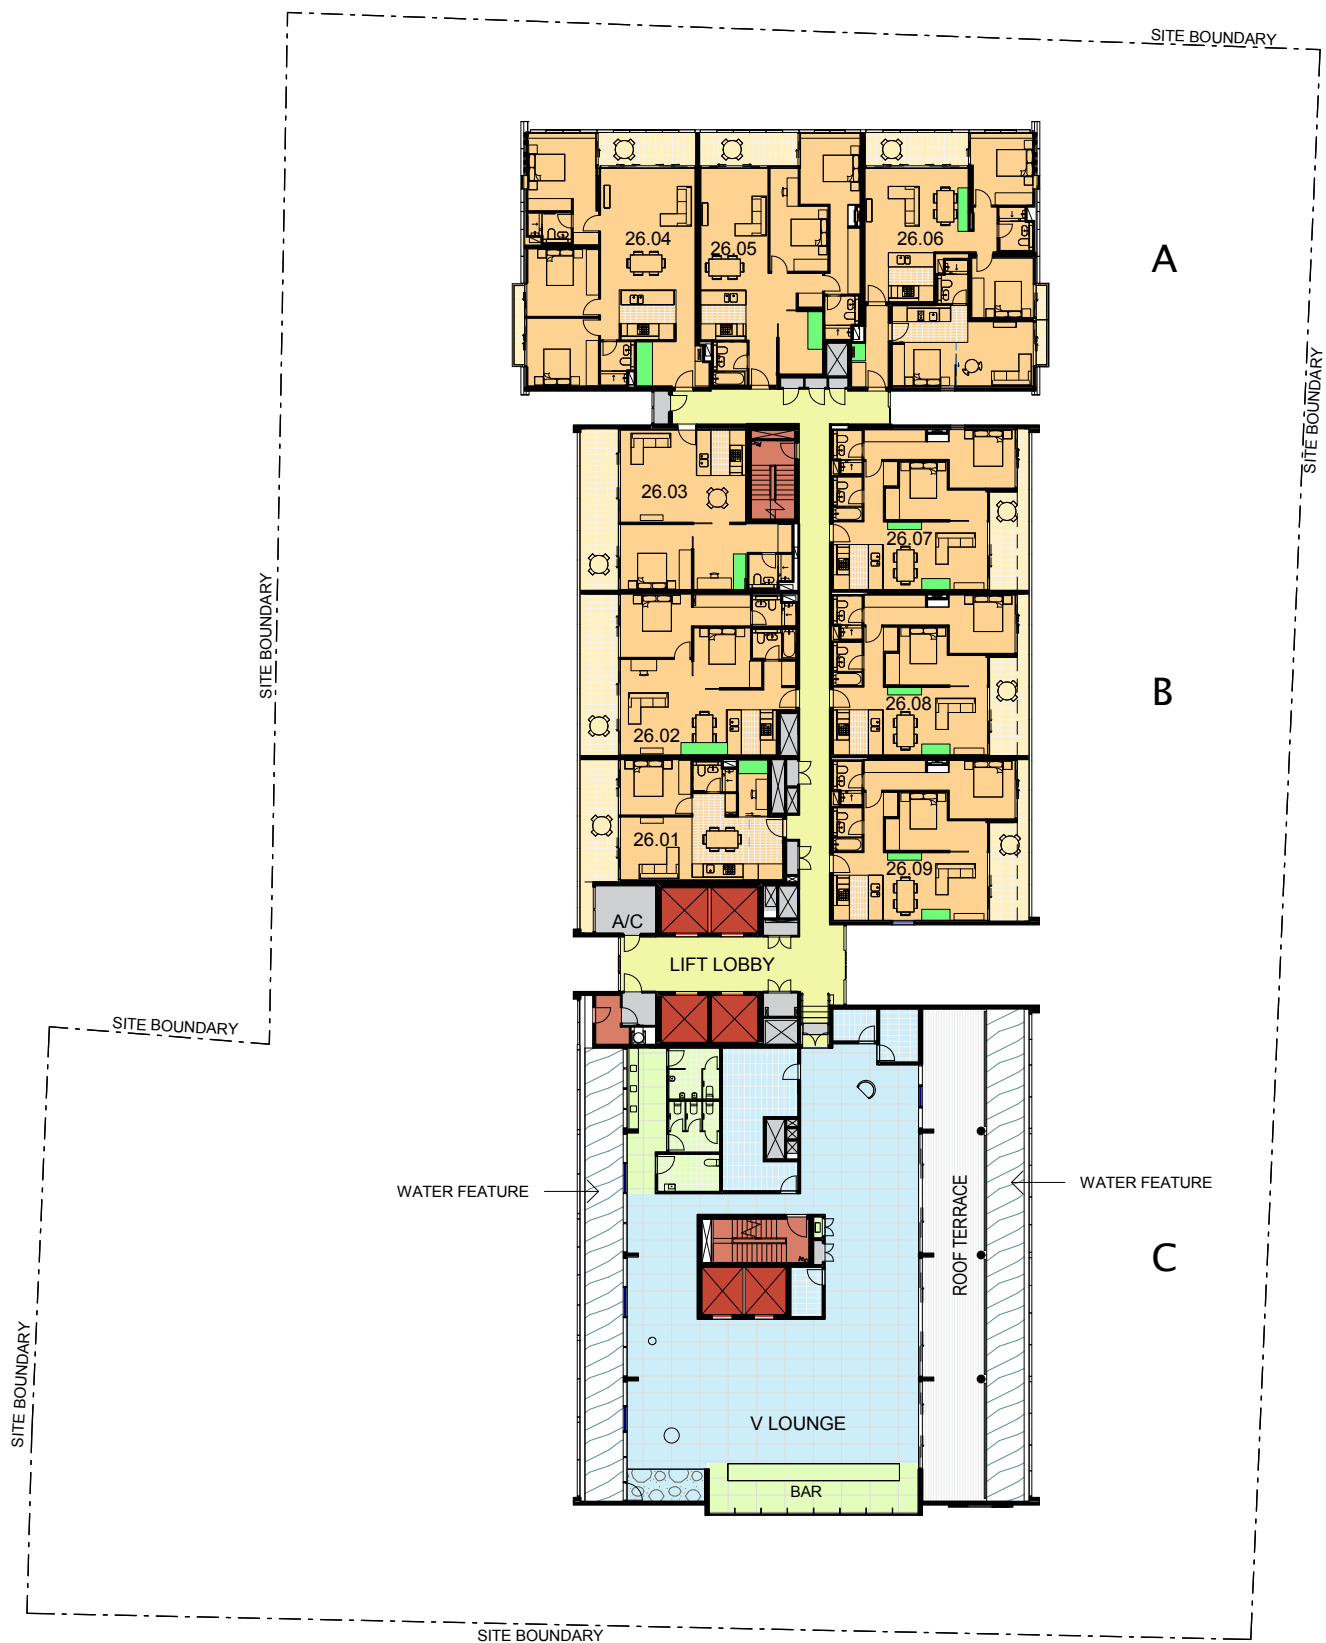

 Storage


scale 1:400

0 20m



LEVEL 26

PLANS/ SECTIONS/ ELEVATIONS 02

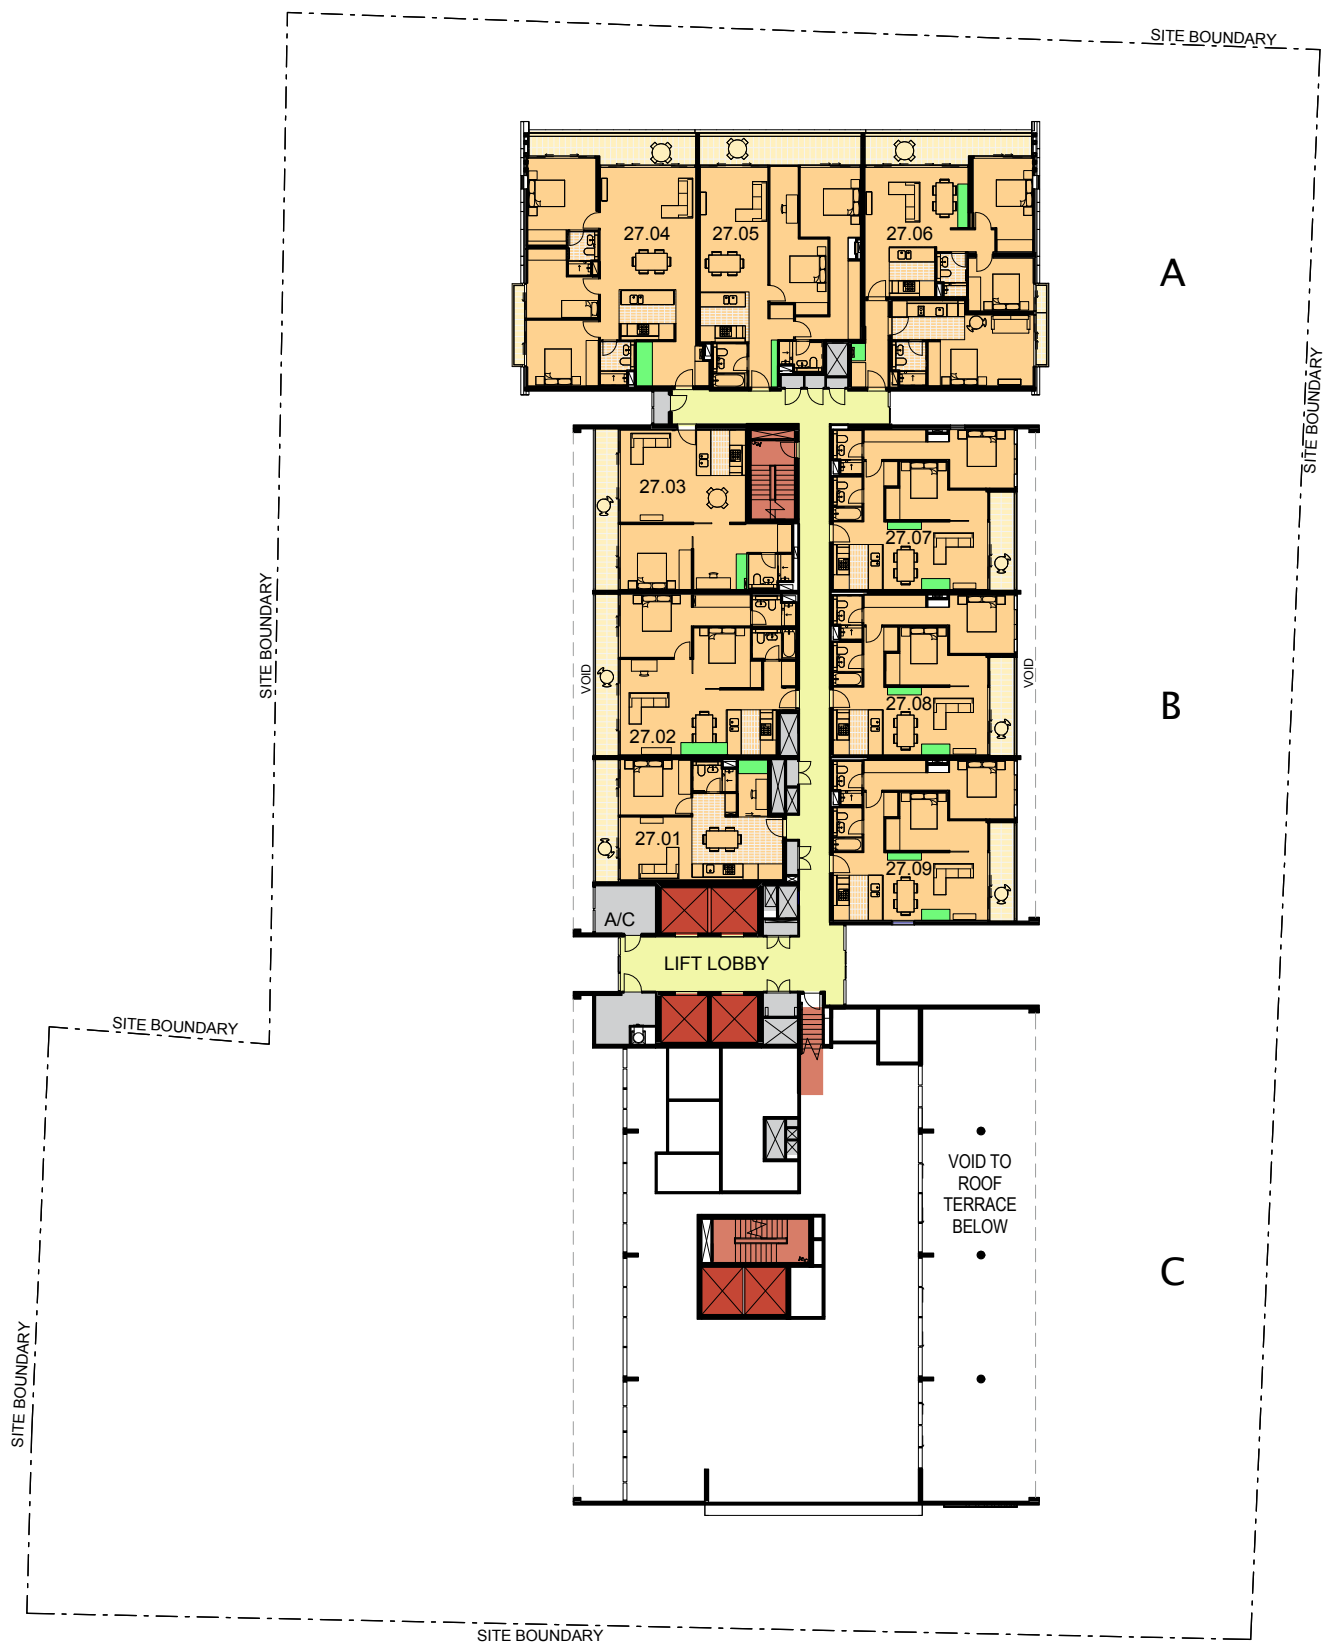

 Storage


scale 1:400

0 20m



LEVEL 27

PLANS/ SECTIONS/ ELEVATIONS 02

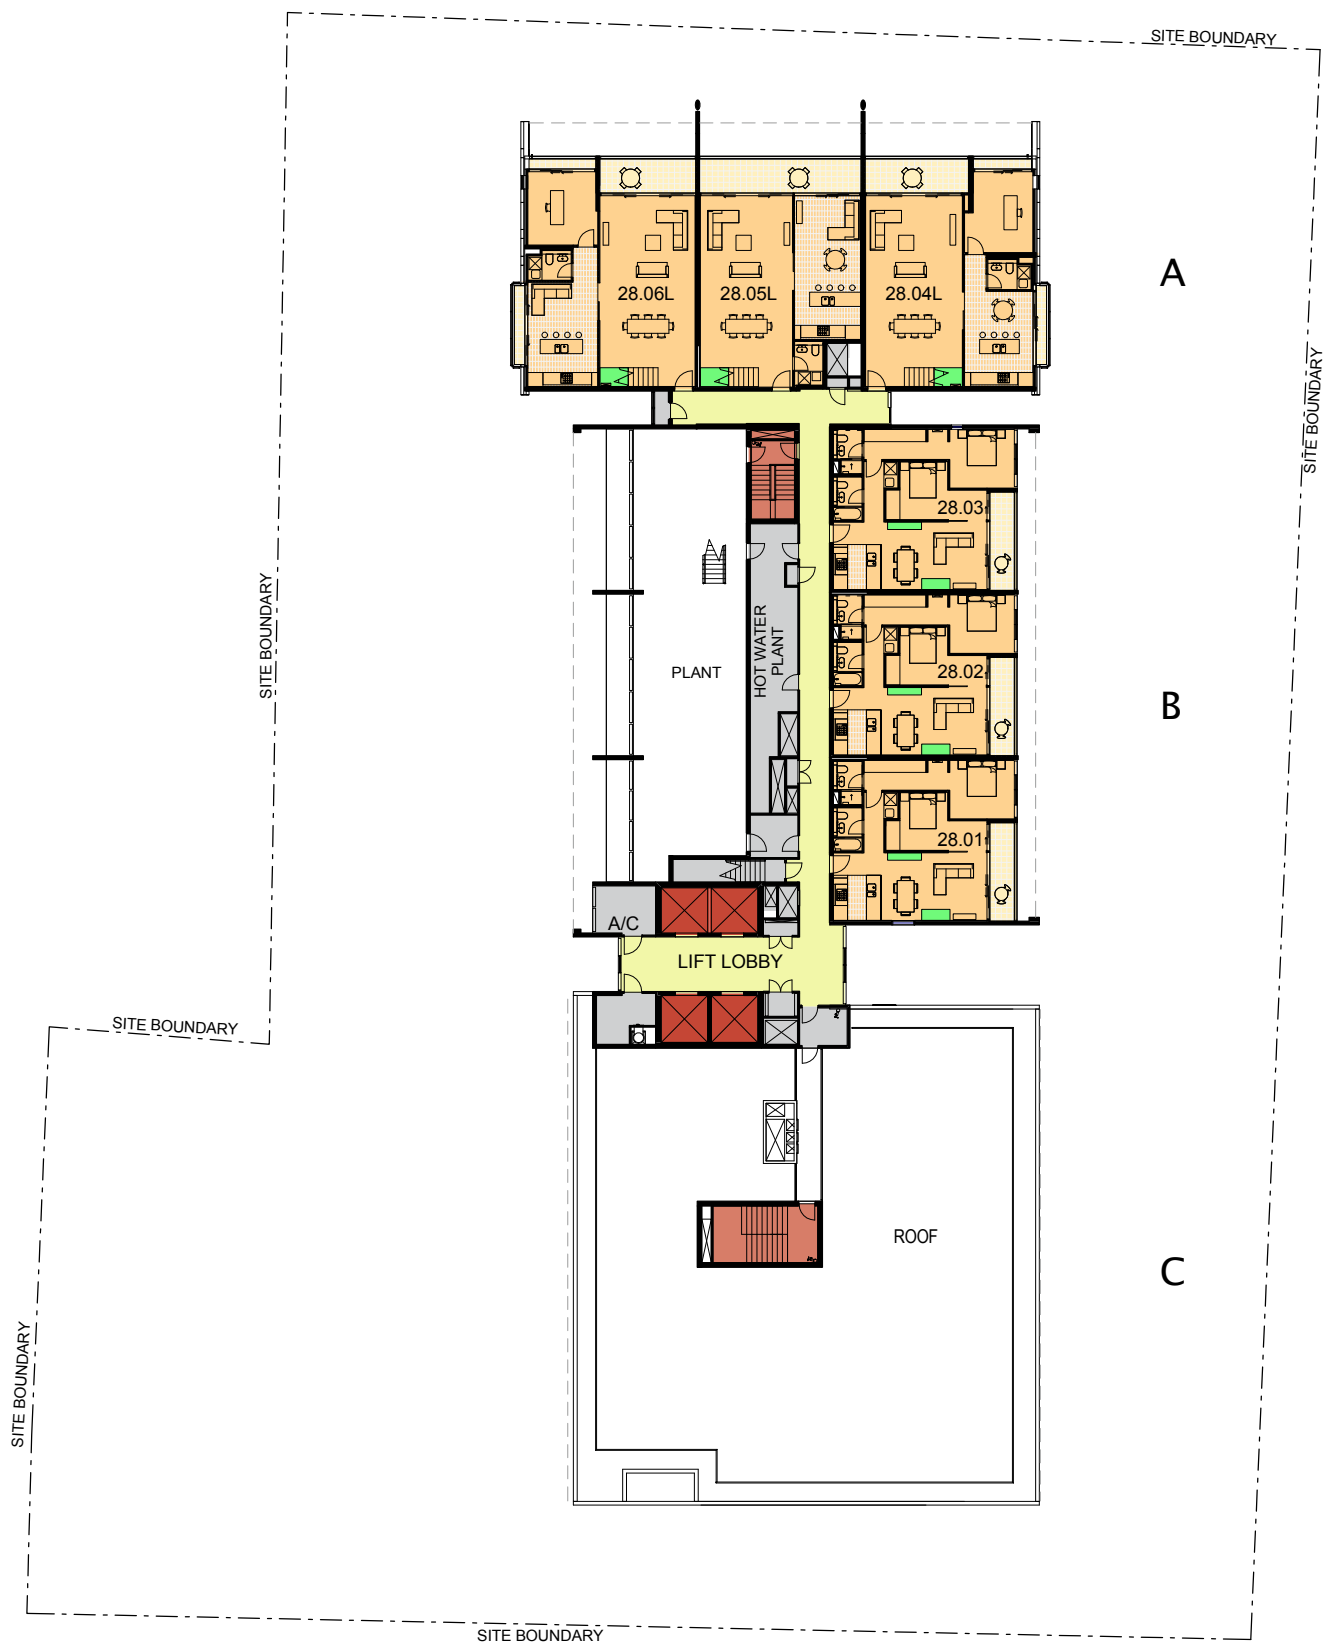

 Storage


scale 1:400

0 20m



LEVEL 28

PLANS/ SECTIONS/ ELEVATIONS 02

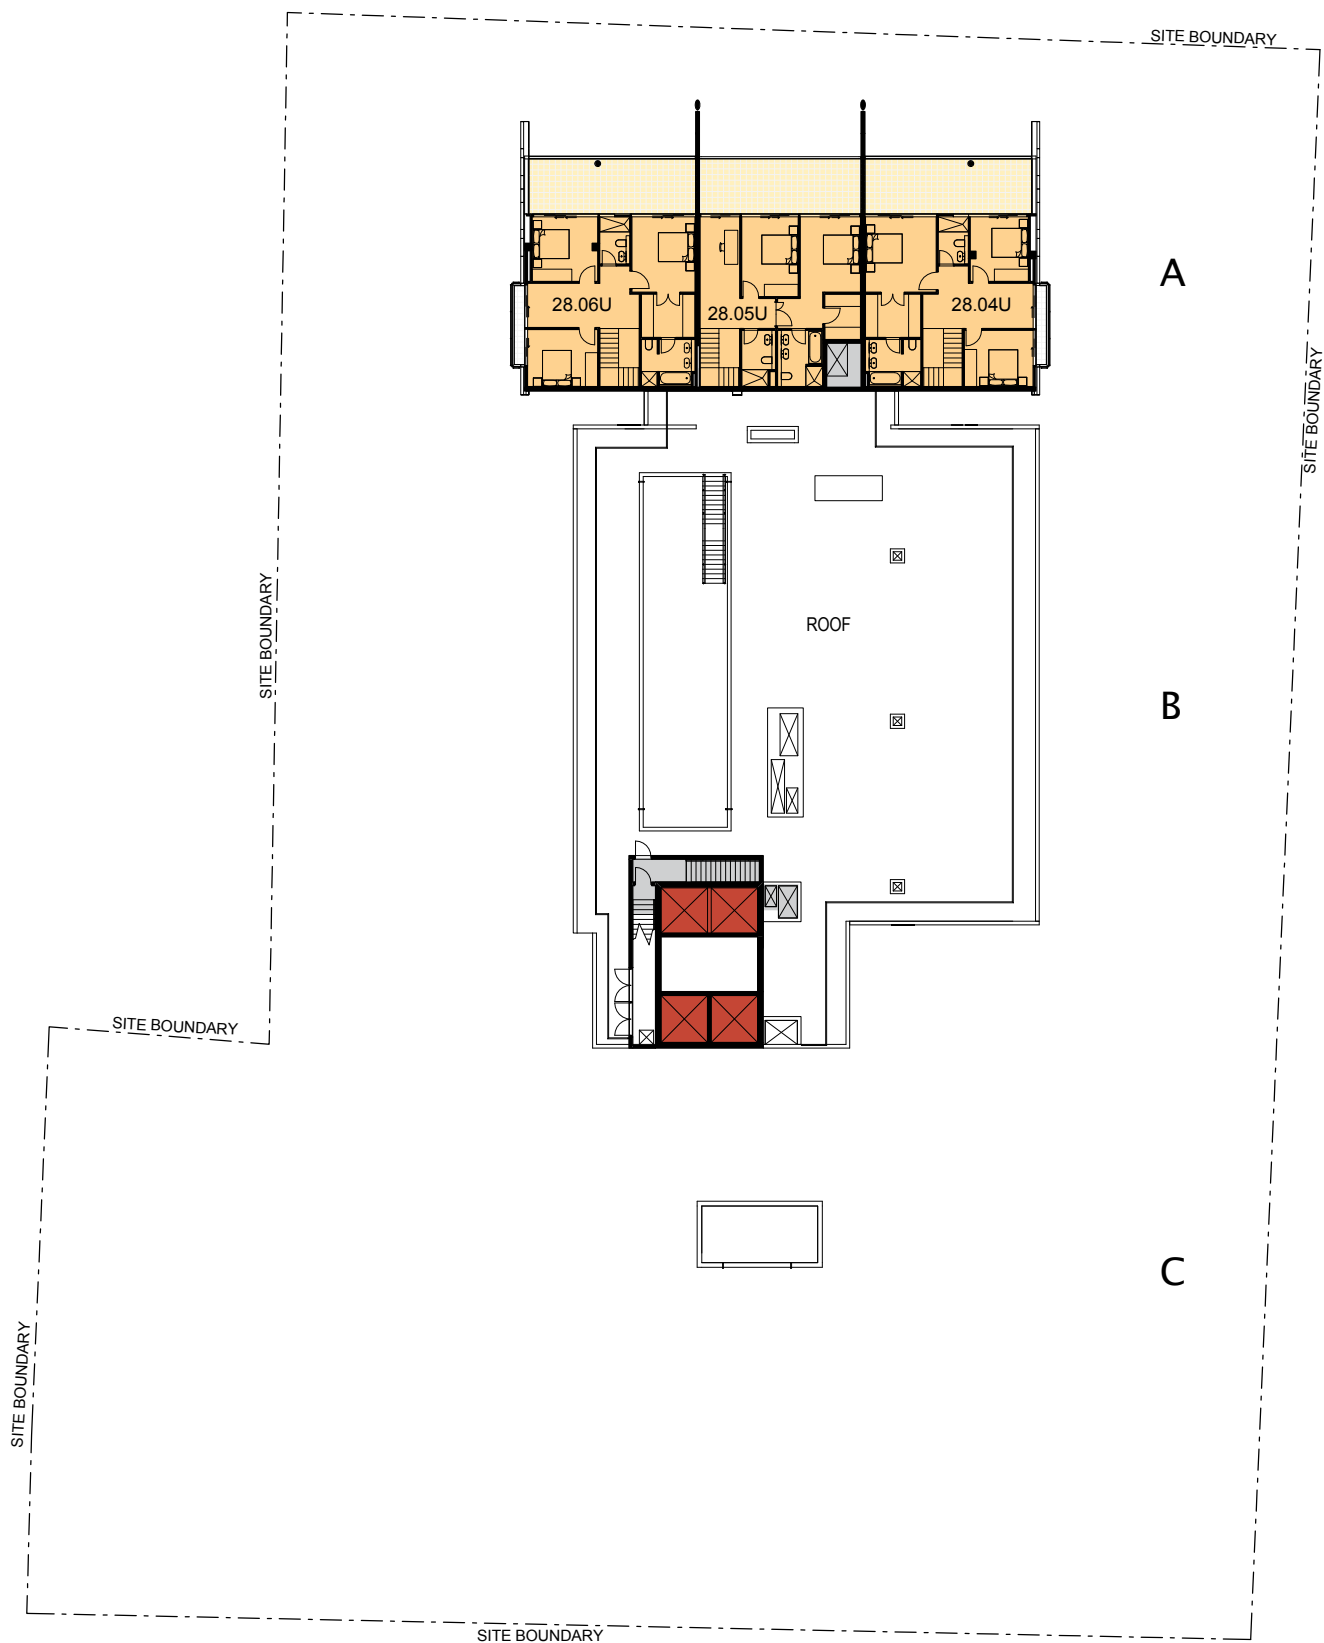


 Storage

scale 1:400
0 20m N

LEVEL 29


PLANS/ SECTIONS/ ELEVATIONS 02

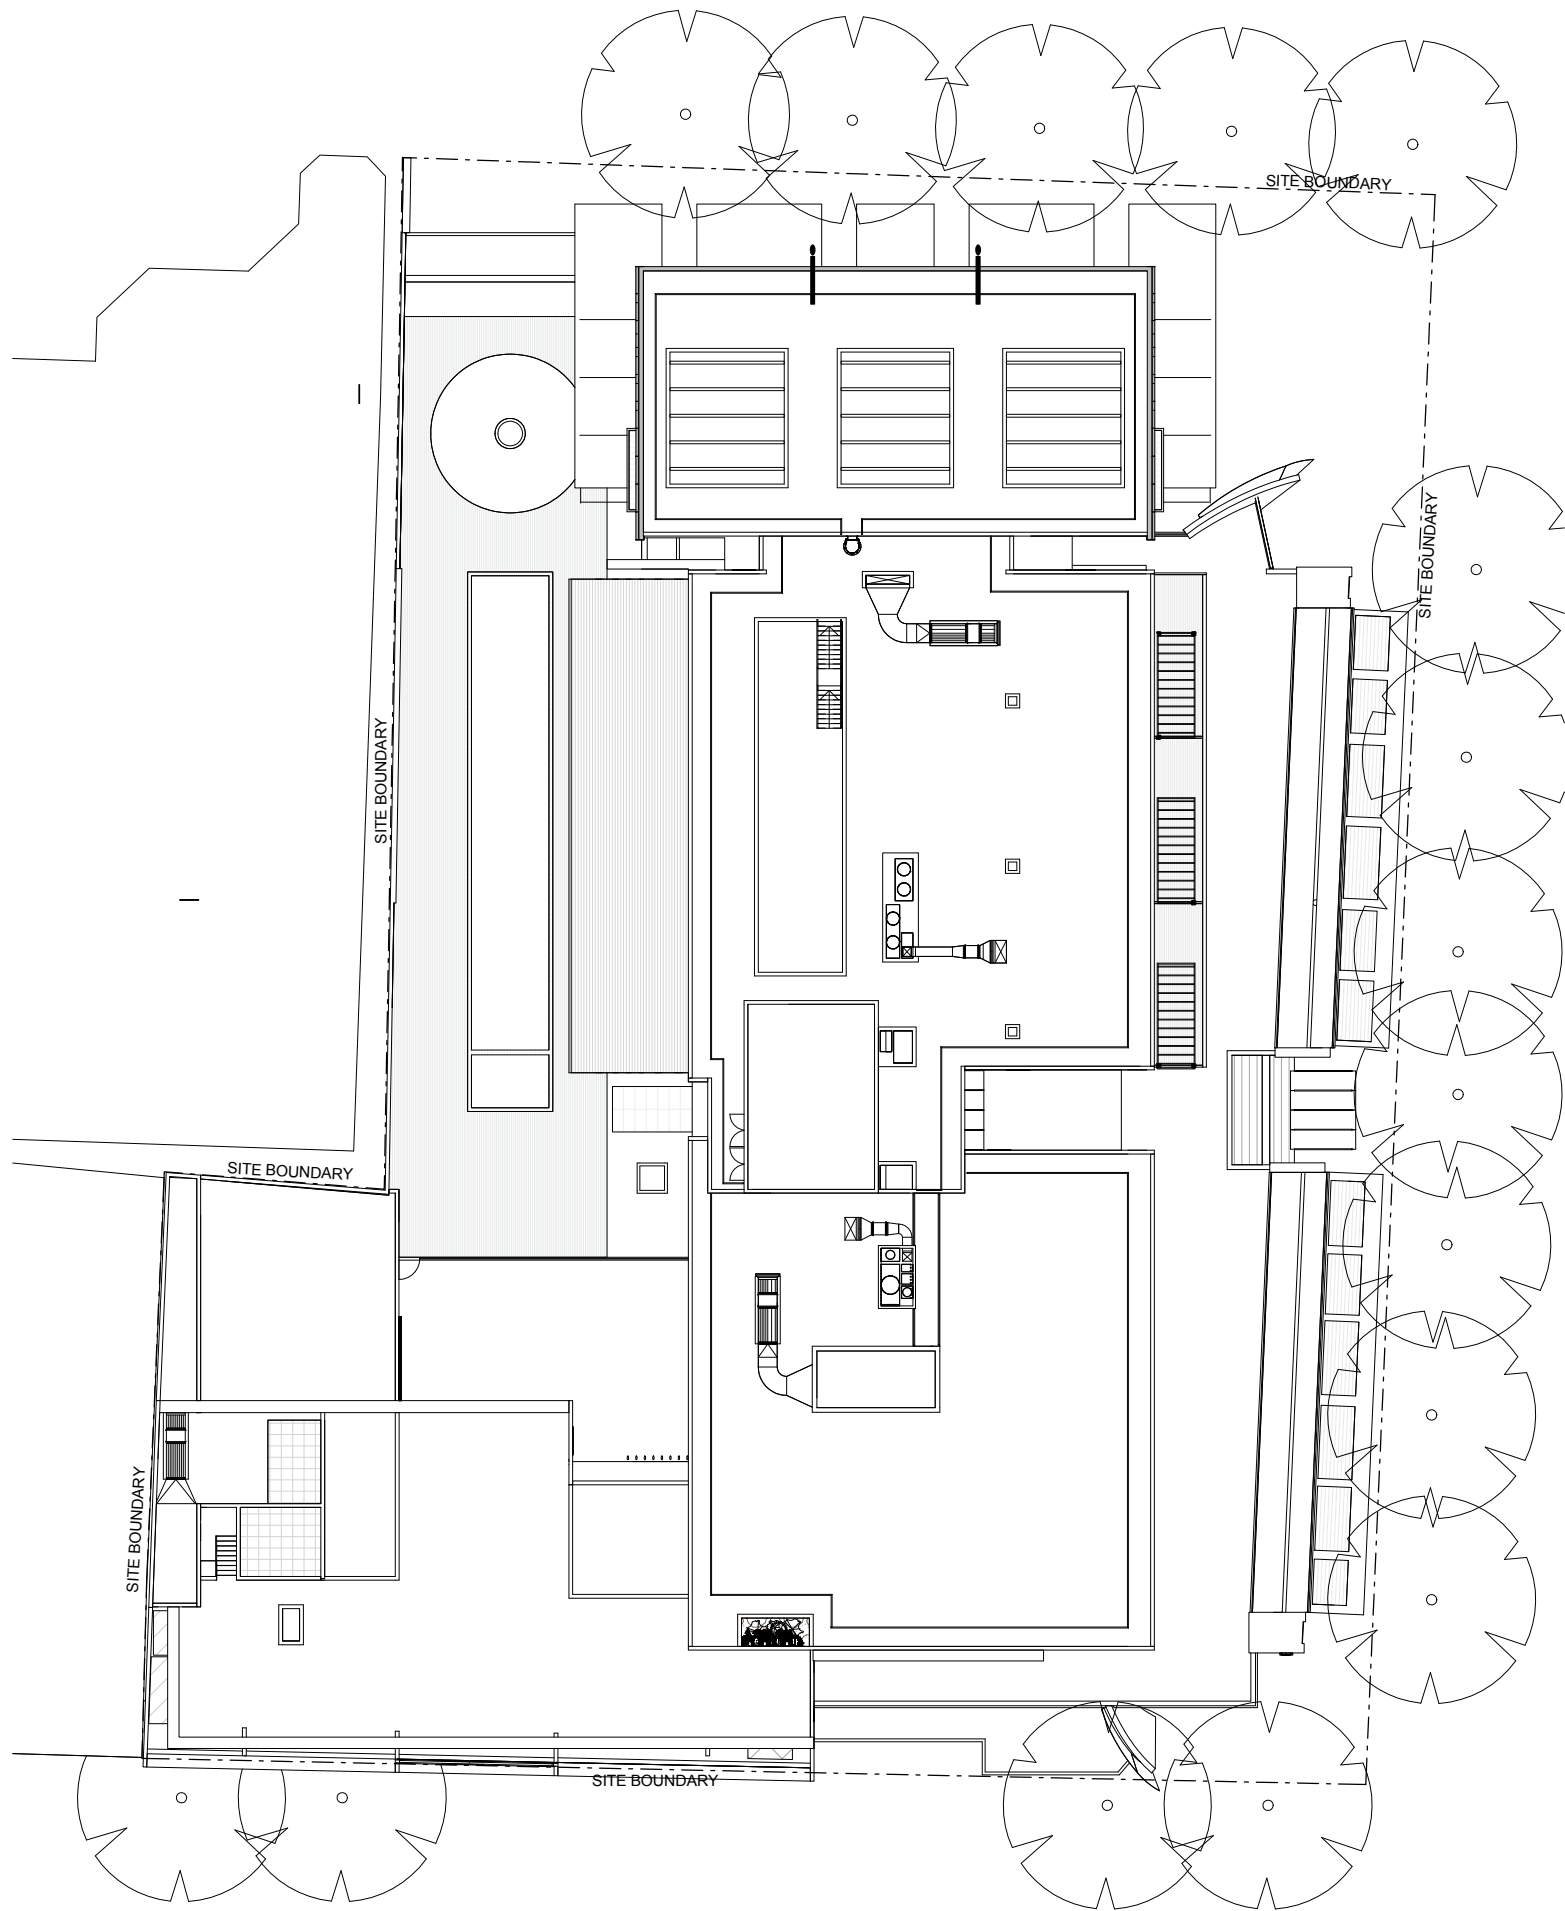

scale 1:400

0 20m N

ROOF
PLANS/ SECTIONS/ ELEVATIONS 02

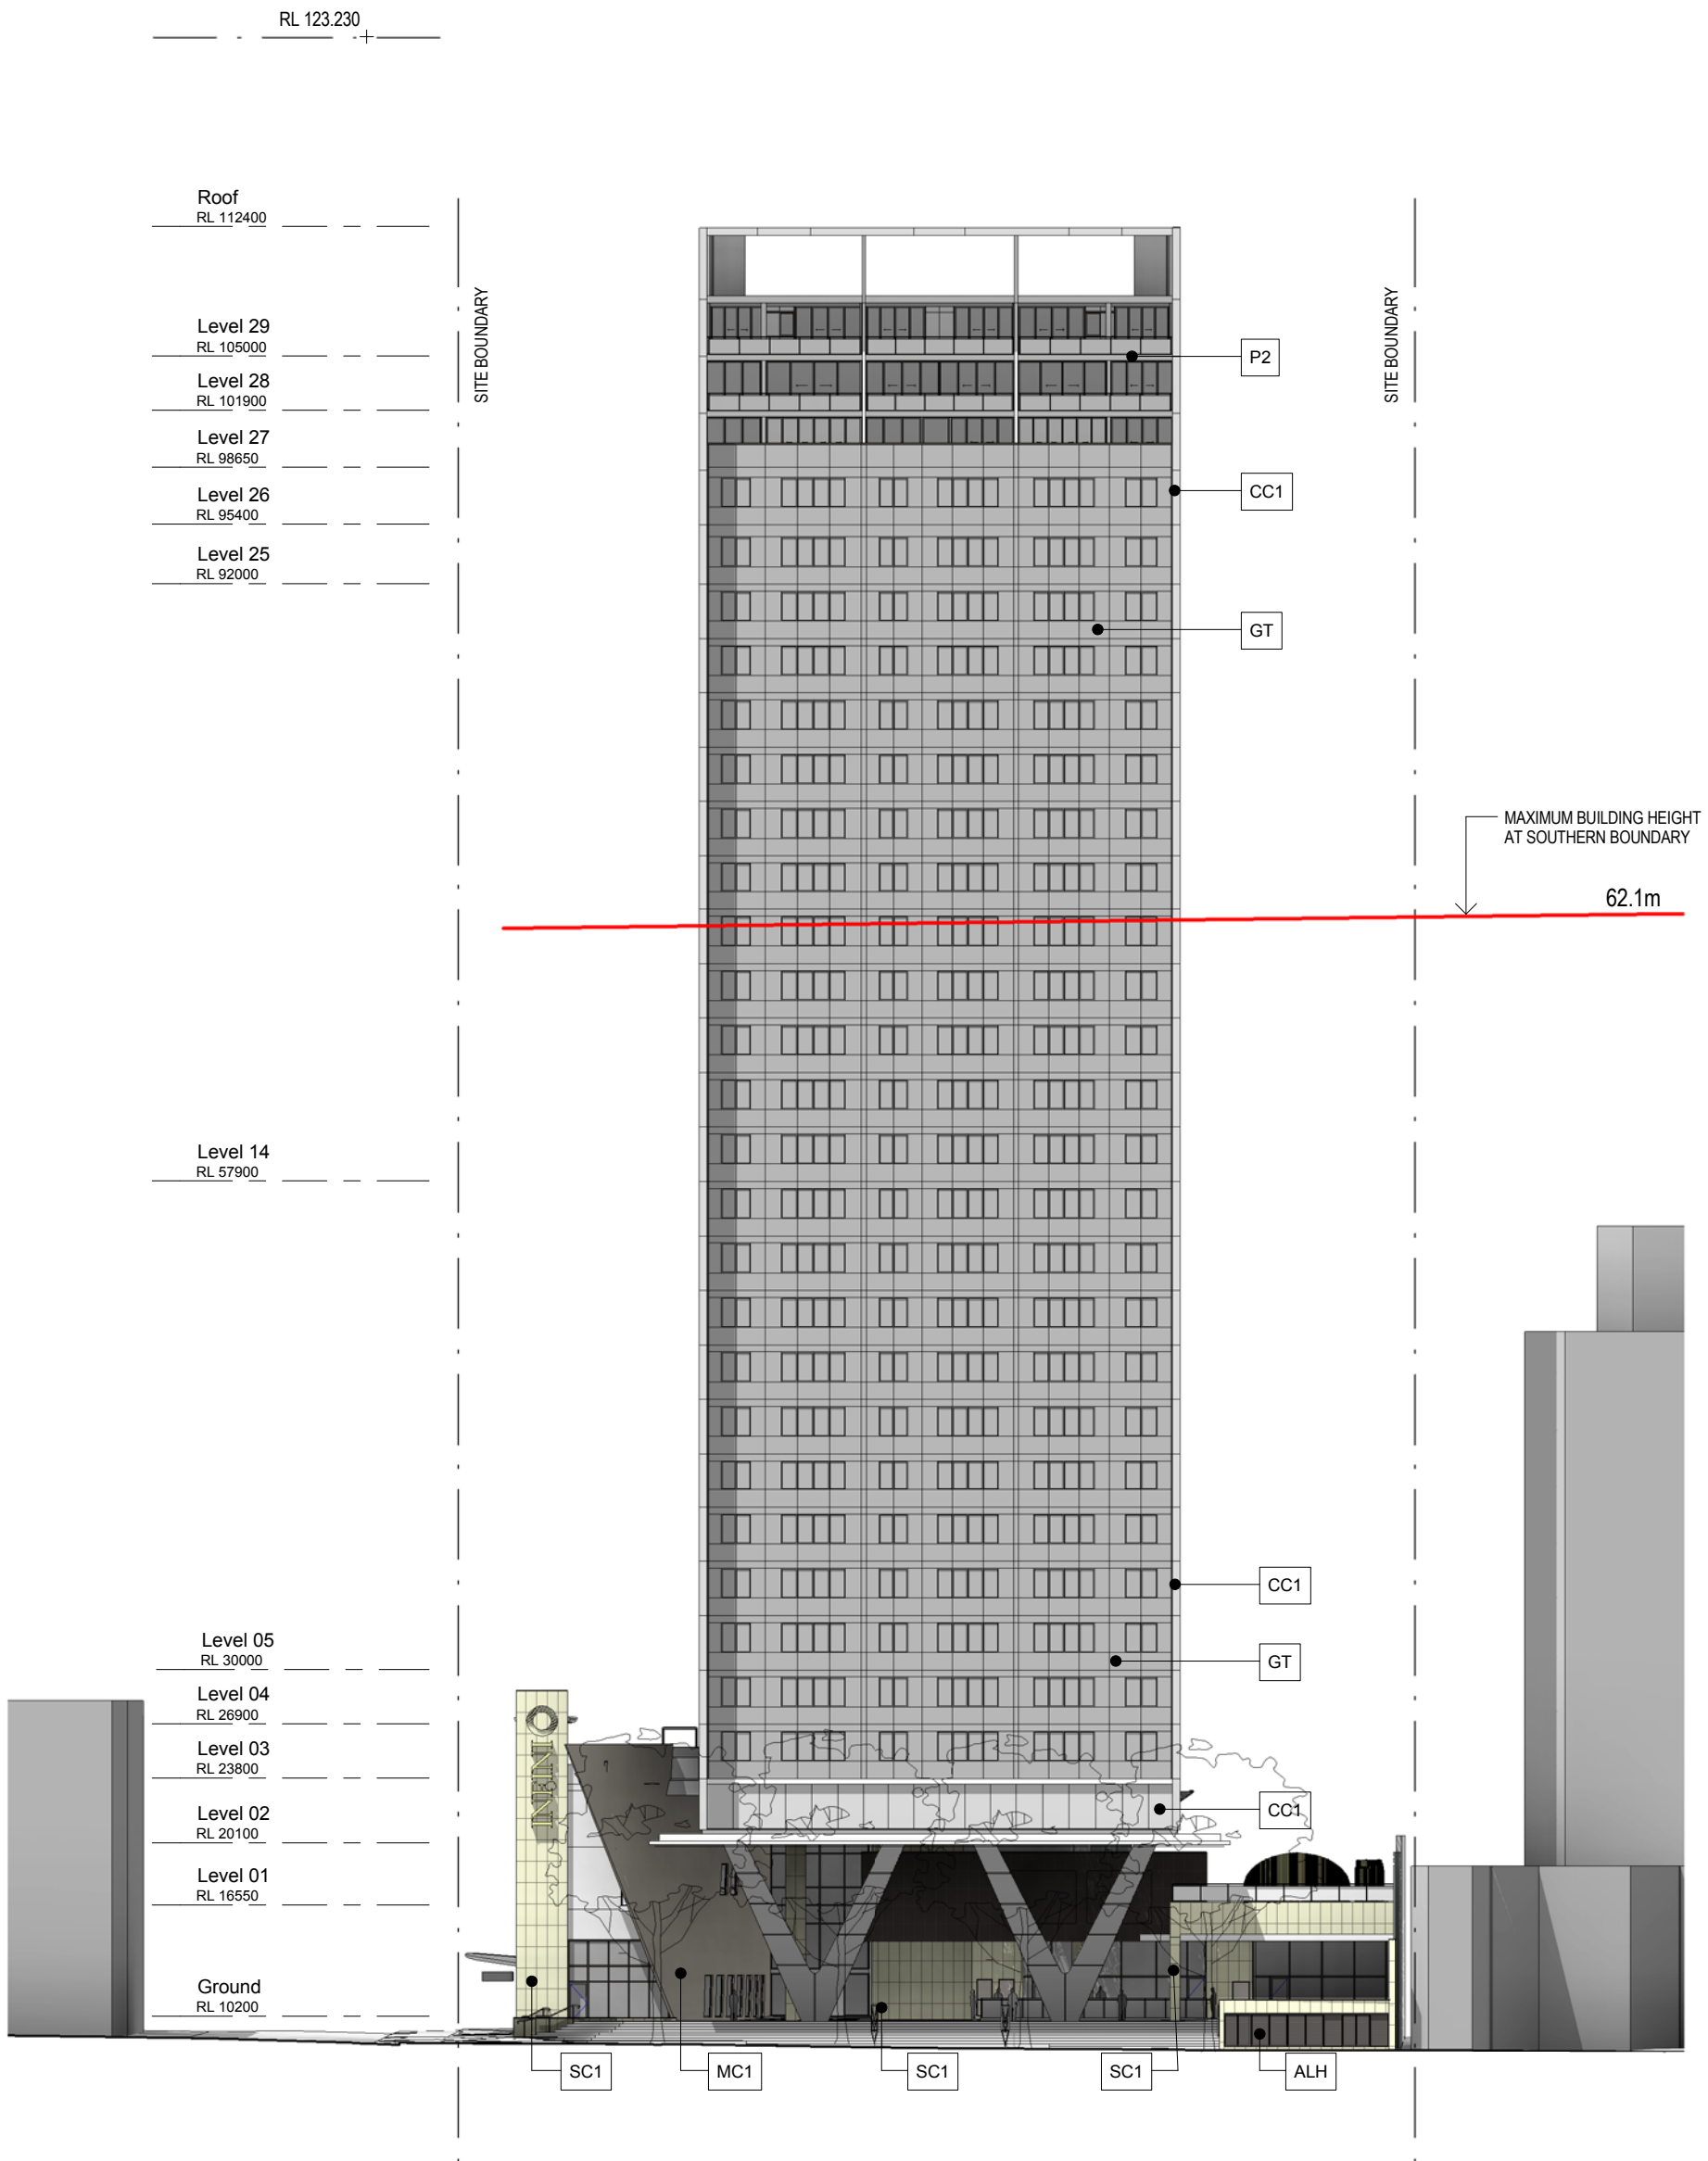


scale 1:400

0 20m


NORTH ELEVATION

PLANS/ SECTIONS/ ELEVATIONS 02

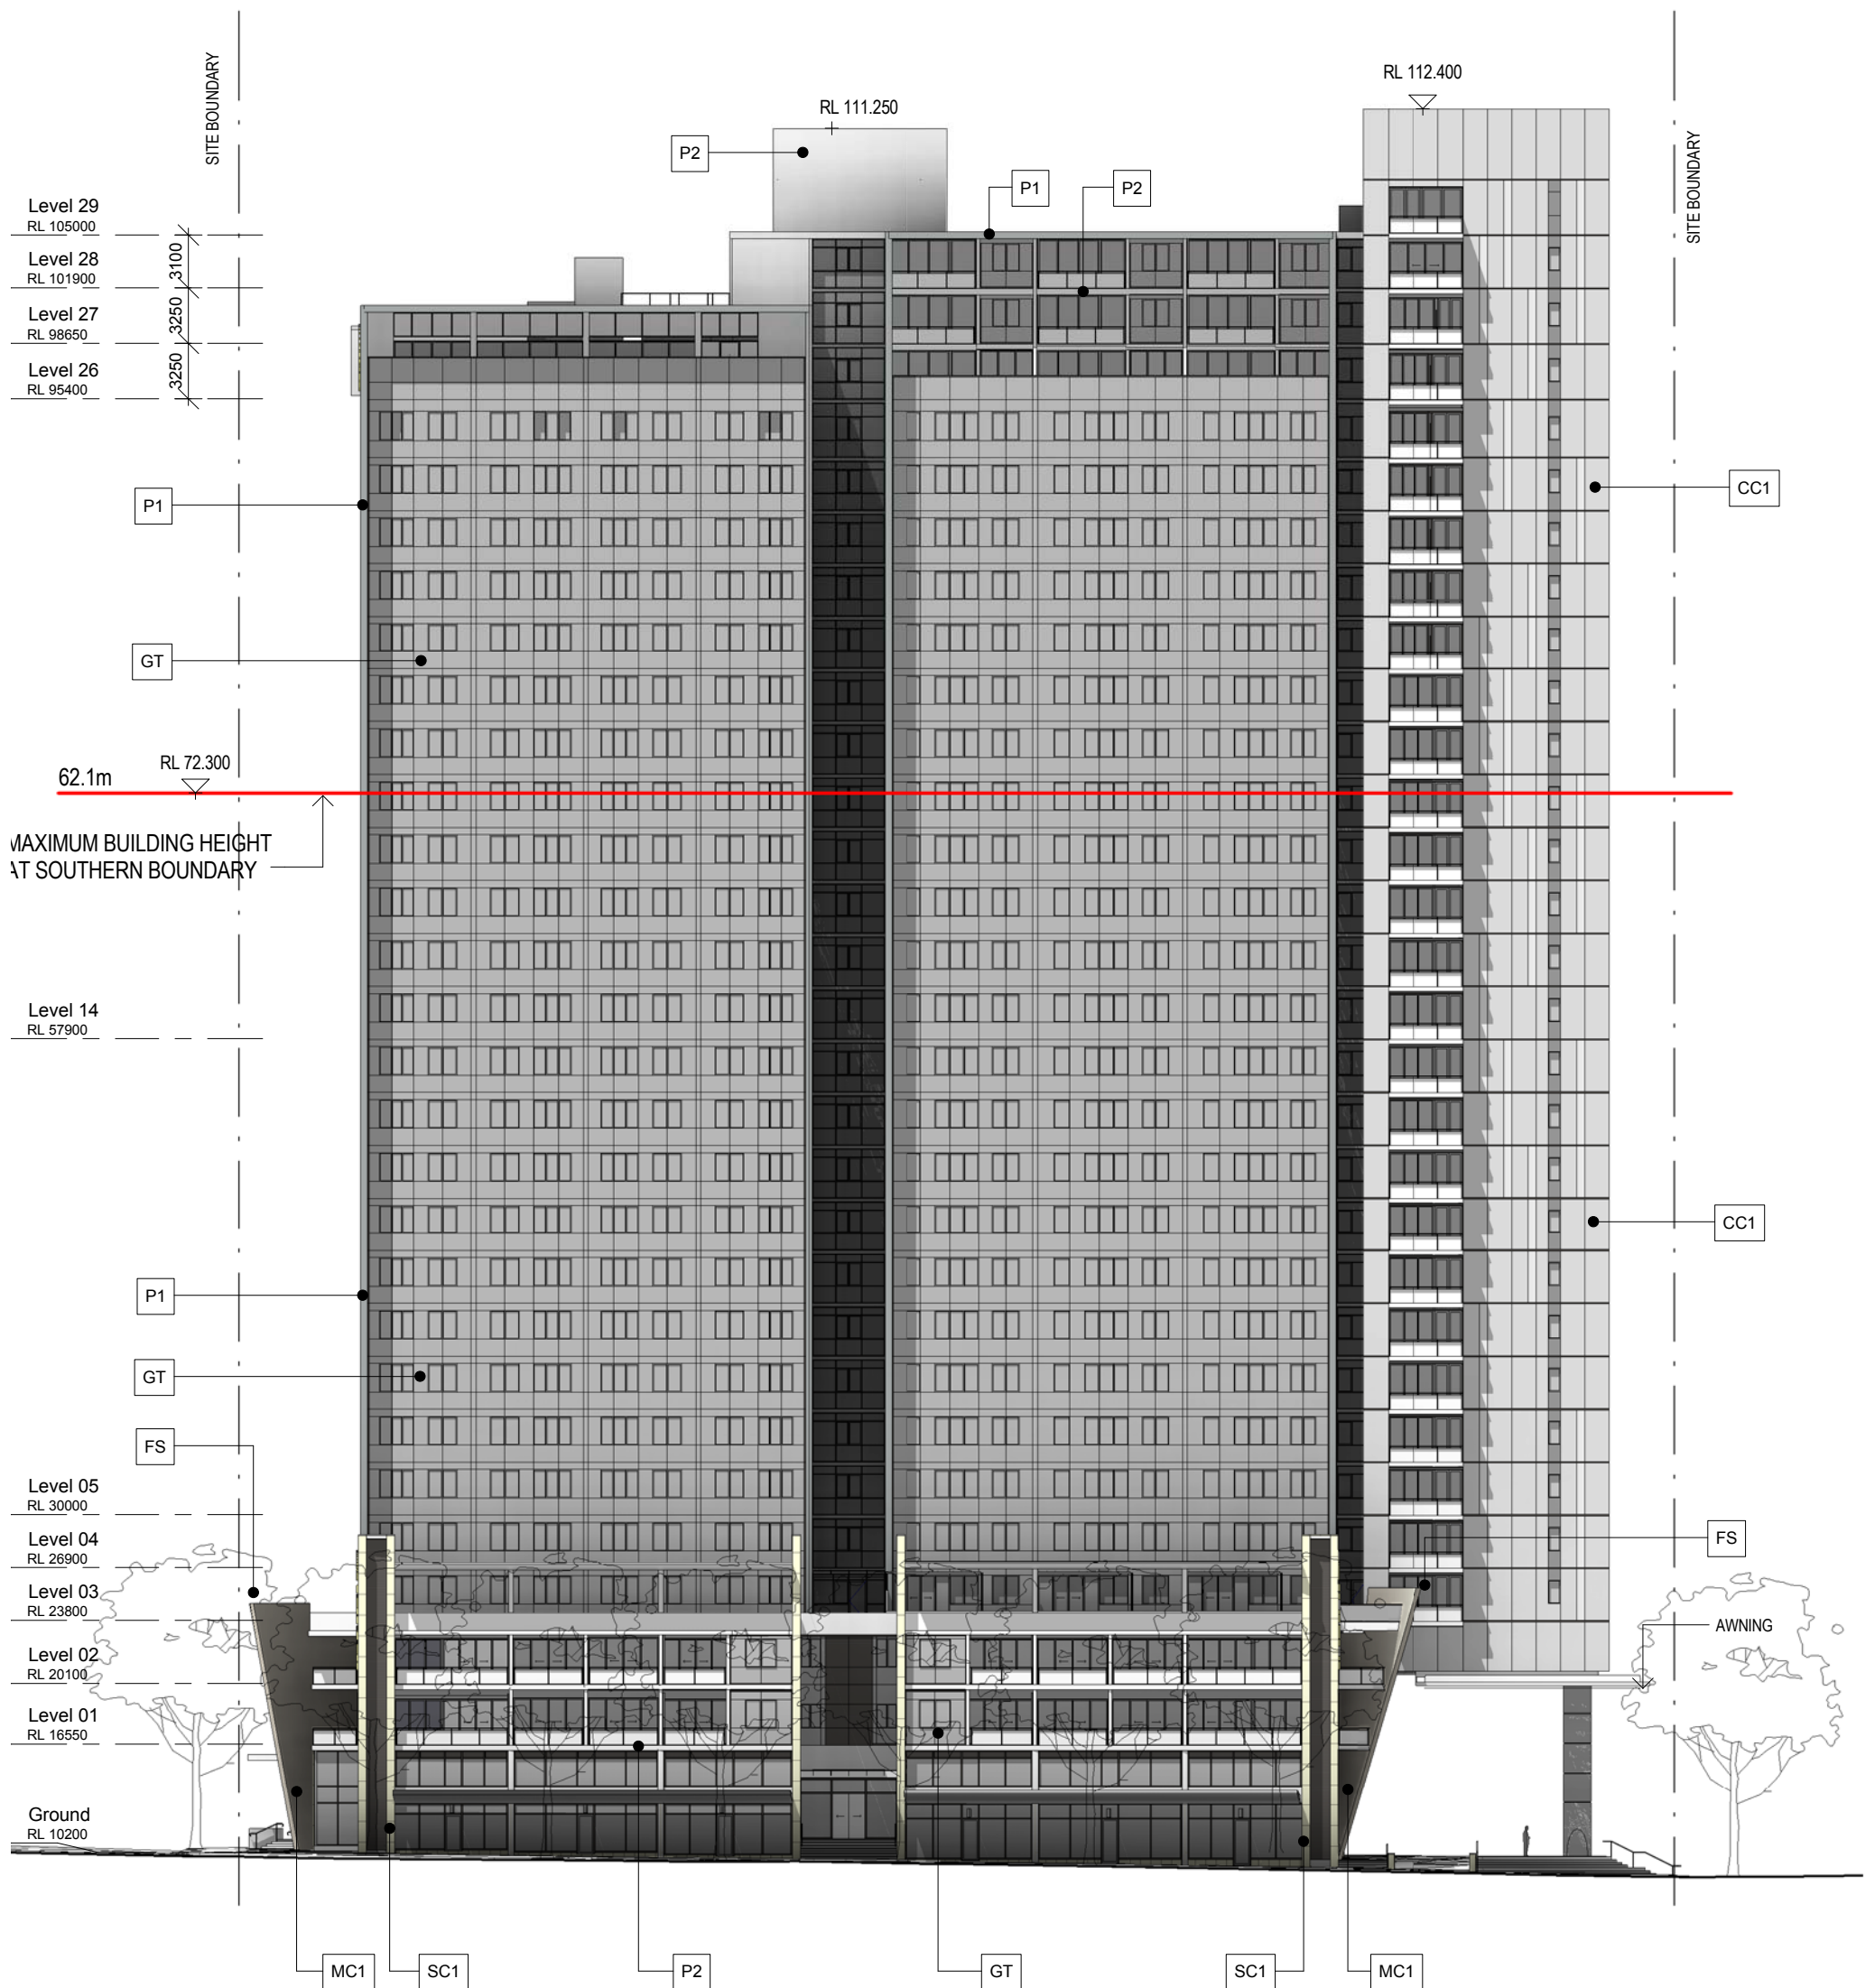

EAST ELEVATION

PLANS/ SECTIONS/ ELEVATIONS 02

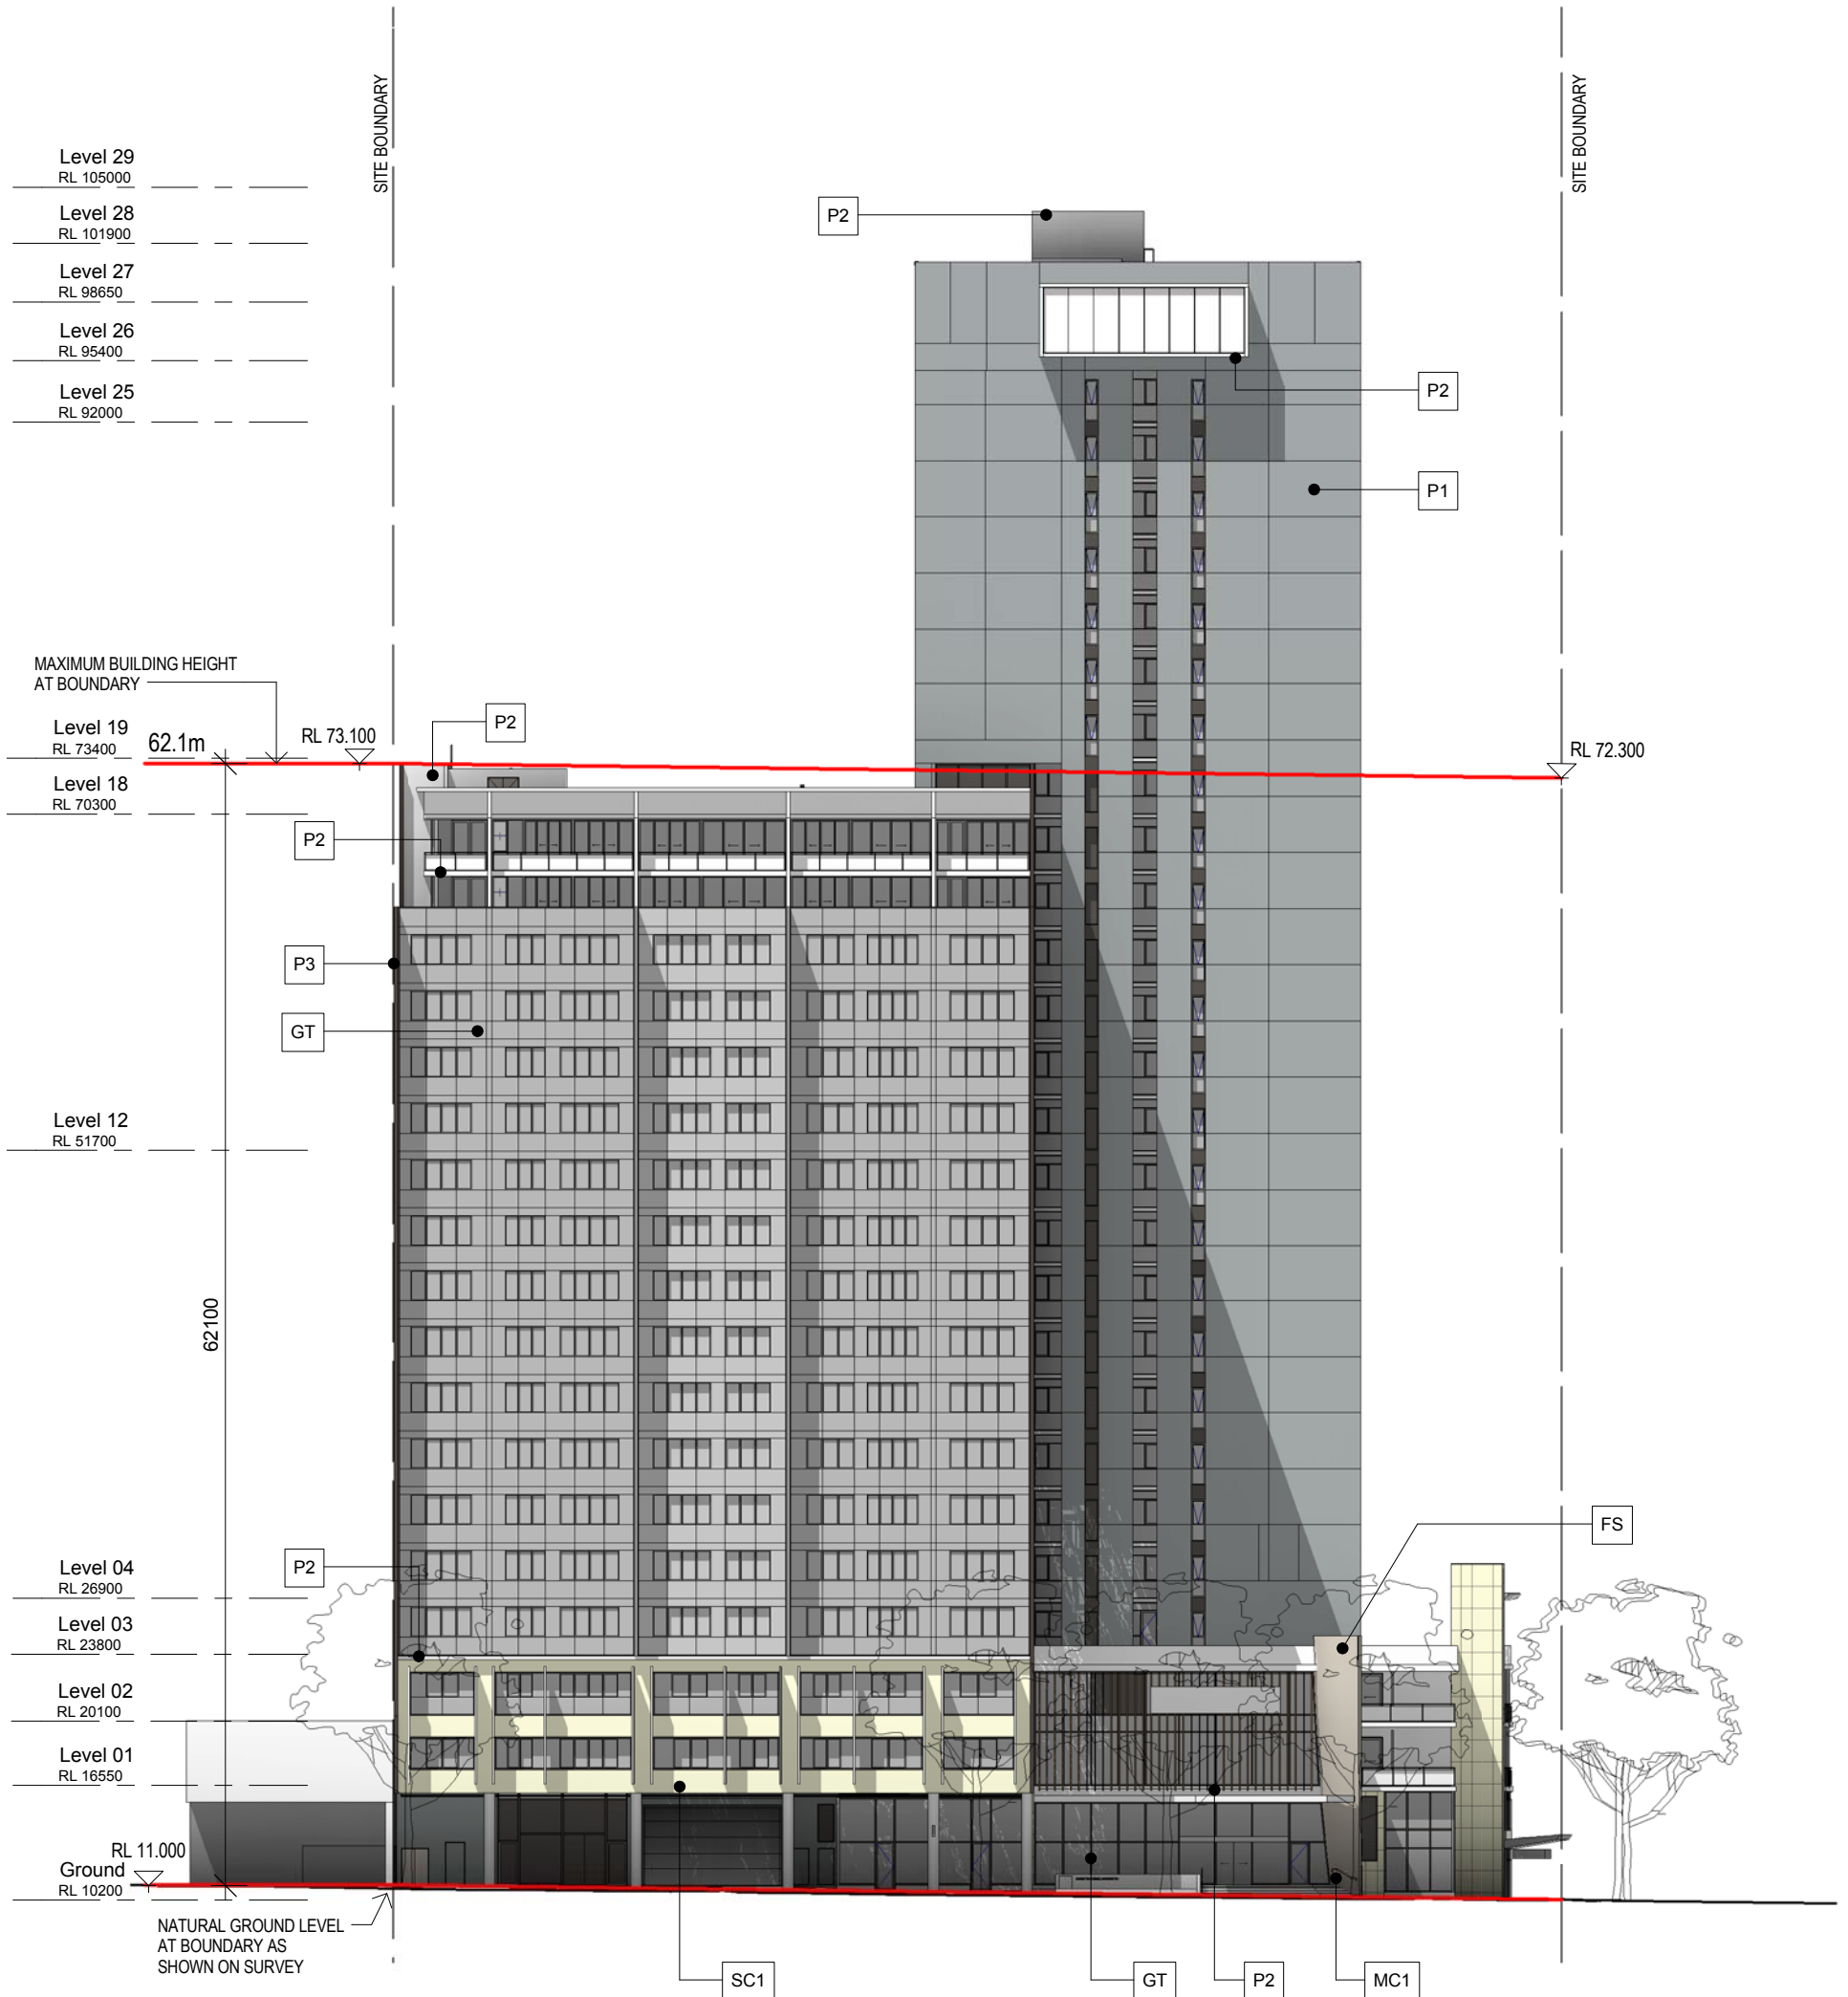


scale 1:400

0 20m

SOUTH ELEVATION

PLANS/ SECTIONS/ ELEVATIONS 02

RL 123.230
+
-

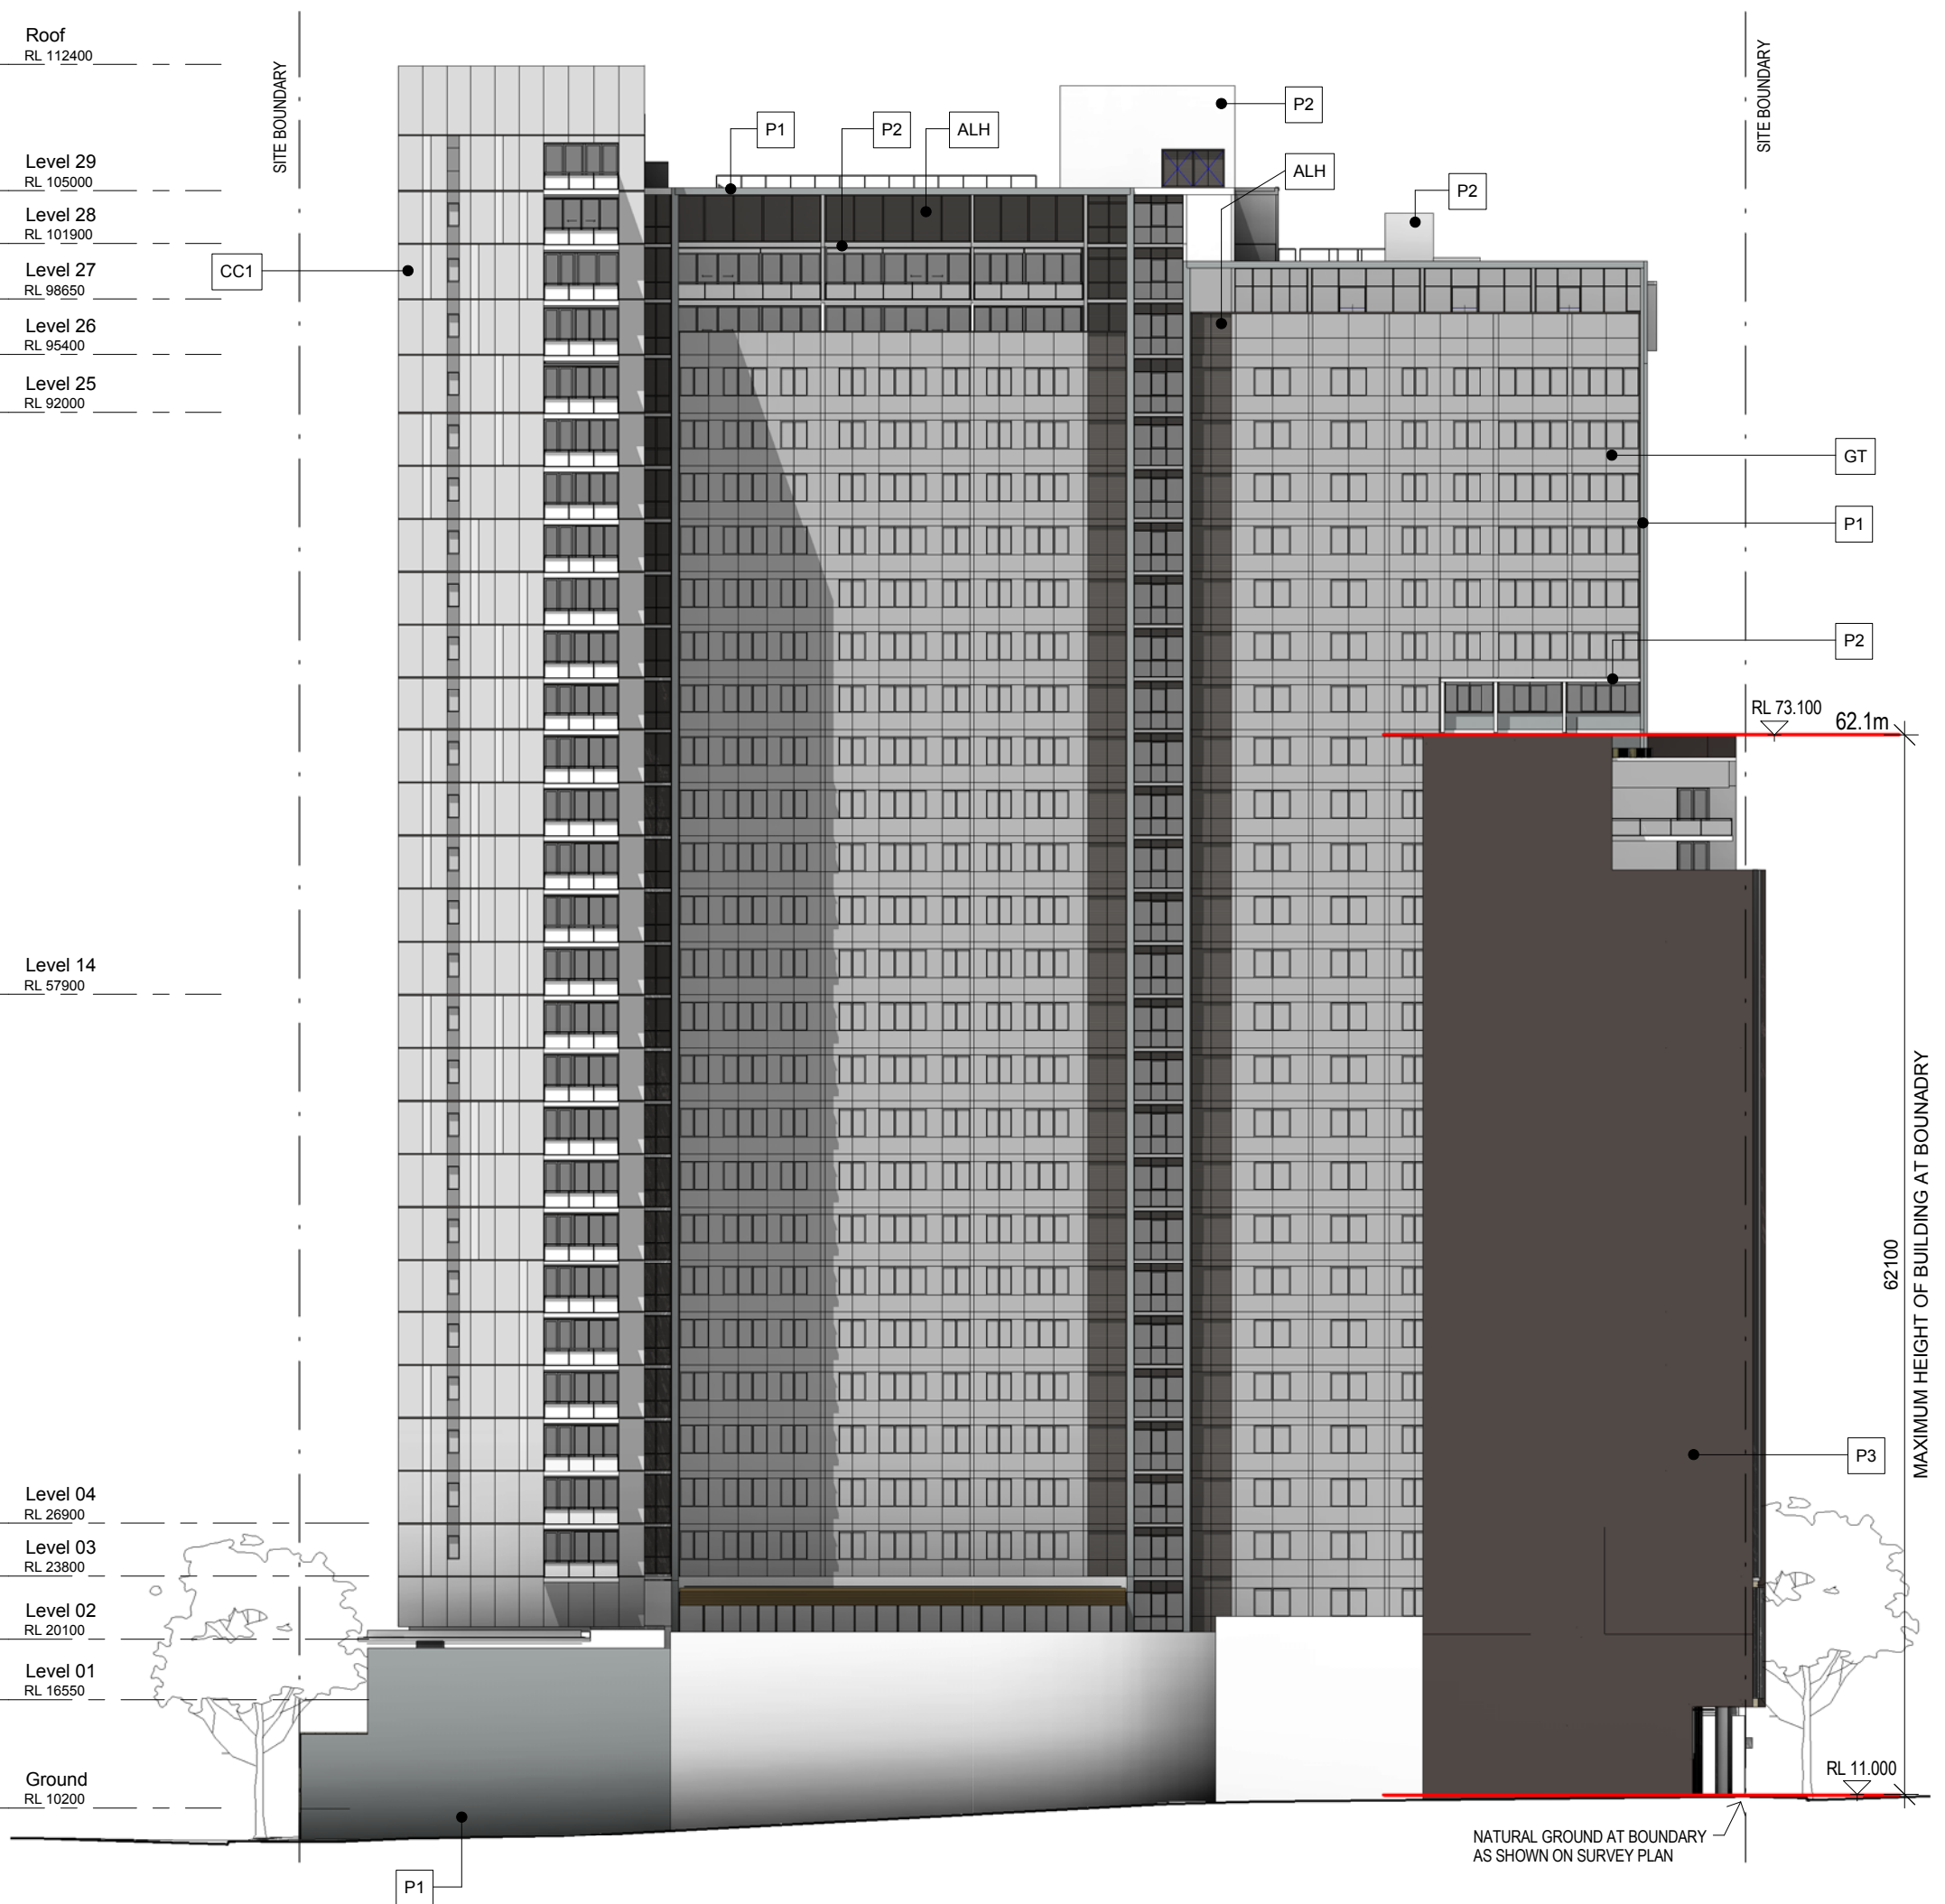

scale 1:400

0 20m

WEST ELEVATION

PLANS/ SECTIONS/ ELEVATIONS 02

AJ+C
ALLEN JACK+COTTIER




CROWN



Architectural Design Report, Major Project Application

V BY CROWN GROUP, PARRAMATTA

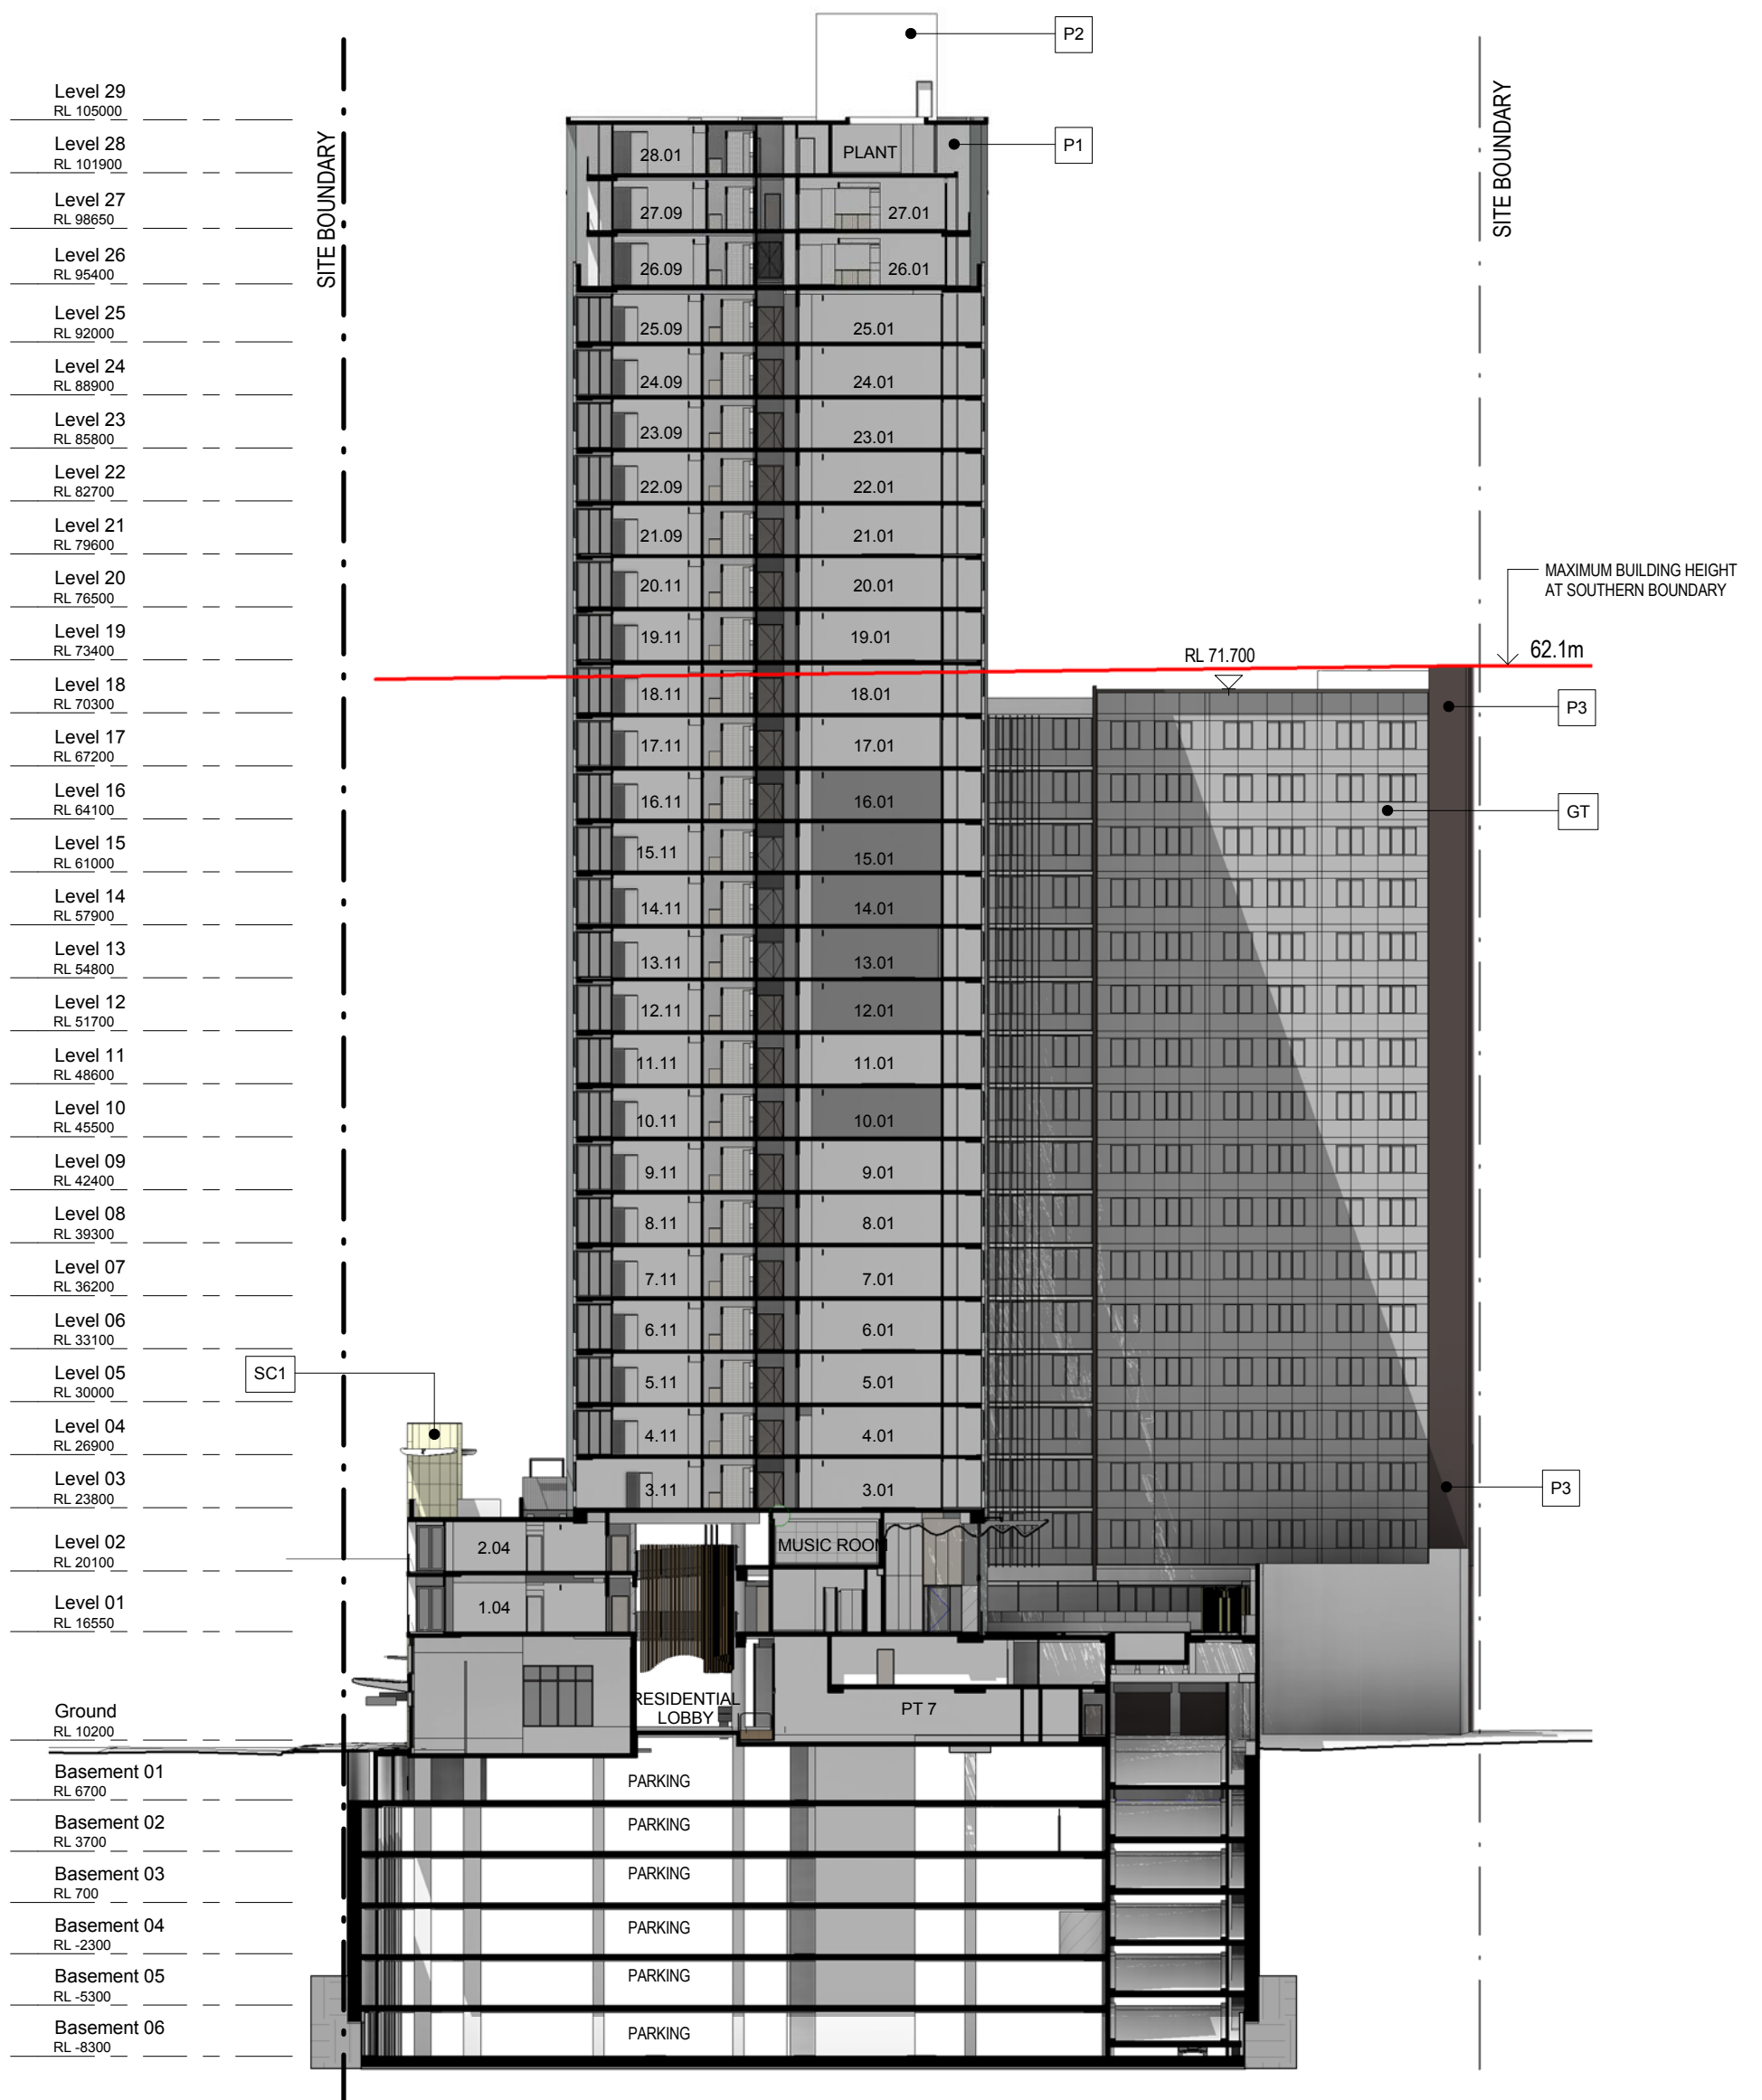

scale 1:400

0 20m

SECTION

PLANS/ SECTIONS/ ELEVATIONS 02