


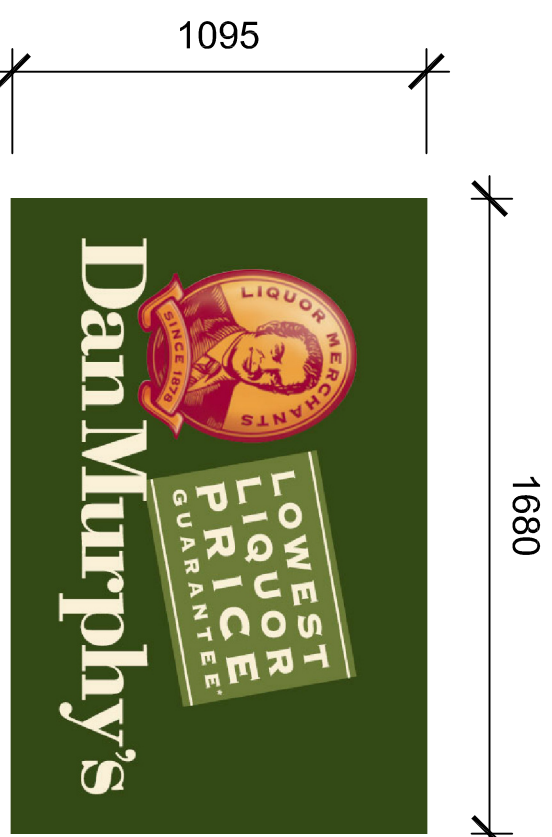


**SIGN SD1 - SIGNAGE DAN MURPHY'S**

SCALE 1:20




SIGN SD2 - SIGNAGE DAN MURPHY'S (ILLUMINATED)

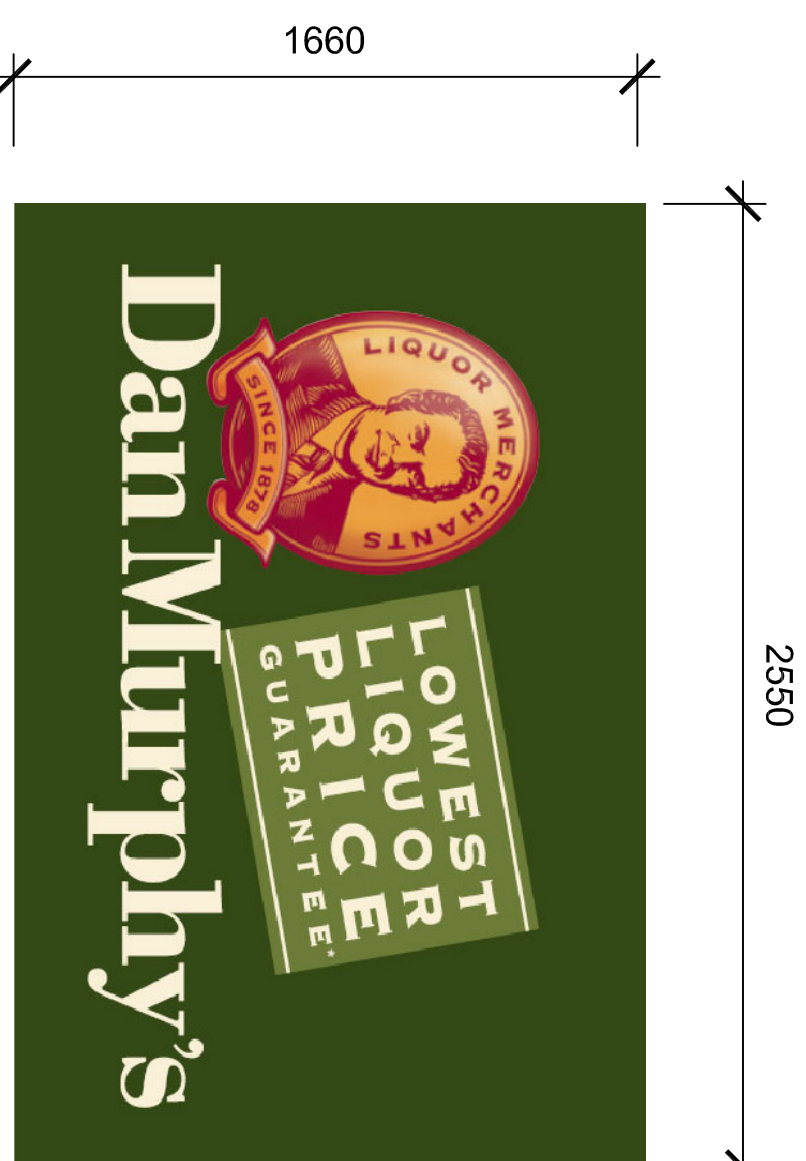


SIGN SD3 - SIGNAGE DAN MURPHY'S (ILLUMINATED)


SCALE 1:20

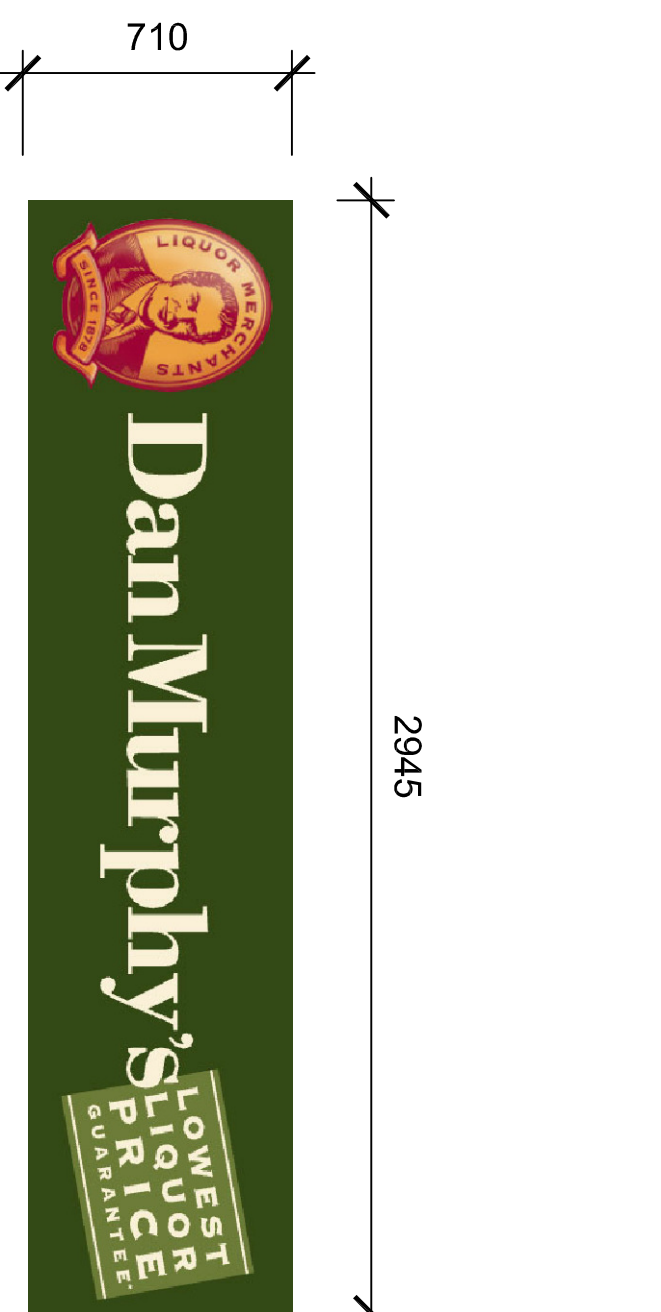

SIGN SD4 - SIGNAGE DAN MURPHY'S

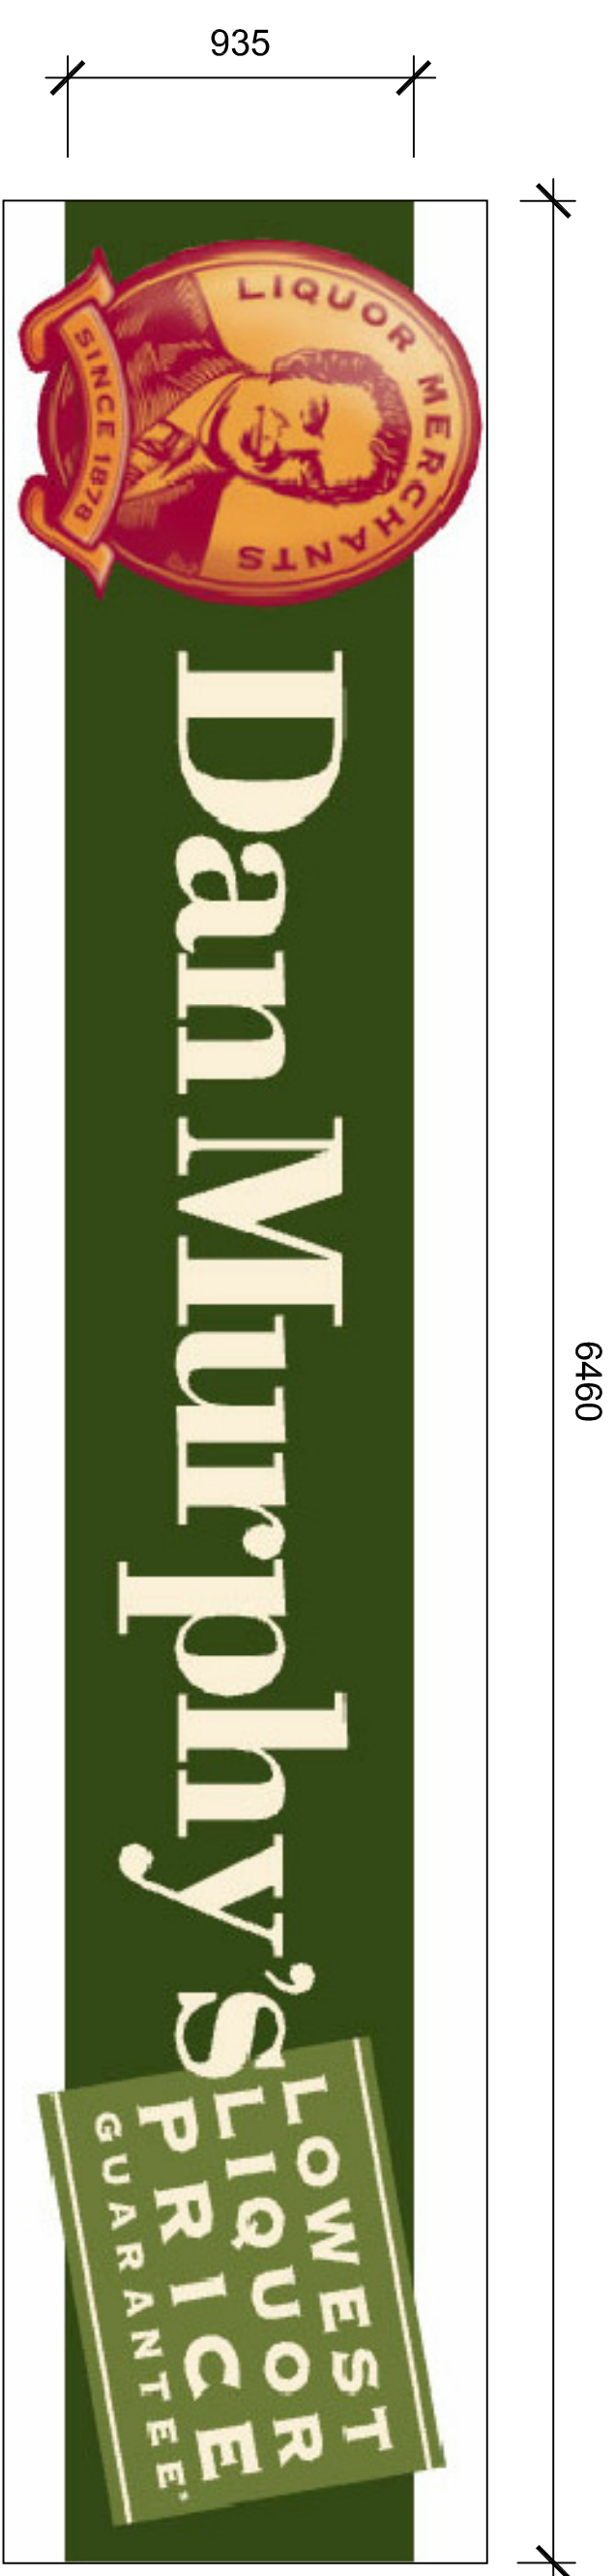

SIGN SD5 - SIGNAGE DAN MURPHY'S (ILLUMINATED)

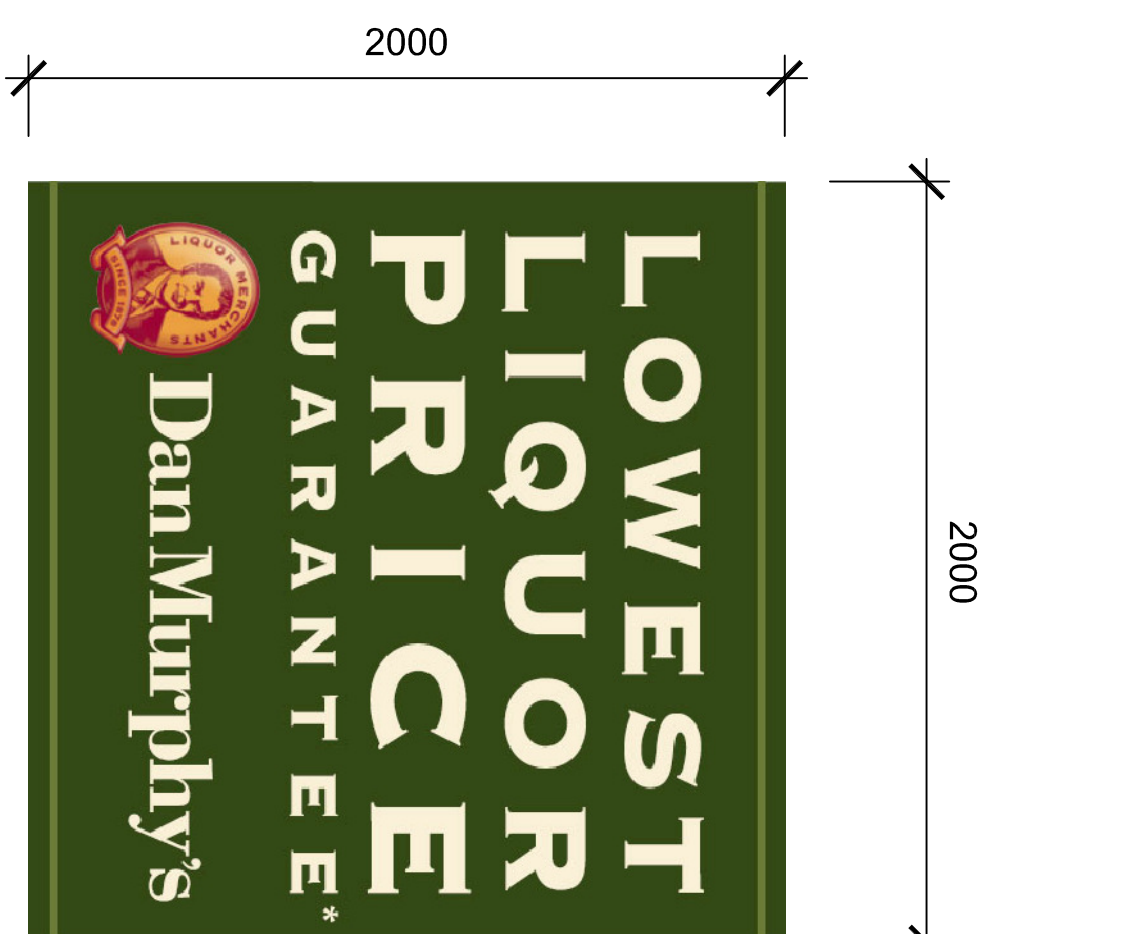


**SIGN SD6 - SIGNAGE DAN MURPHY'S**

SCALE 1:20




**SIGN SD8 - SIGNAGE DAN MURPHY'S**

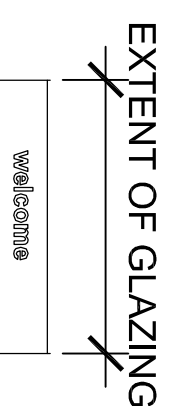

**SIGN SD7 - SIGNAGE DAN MURPHY'S**

SCALE 1:20

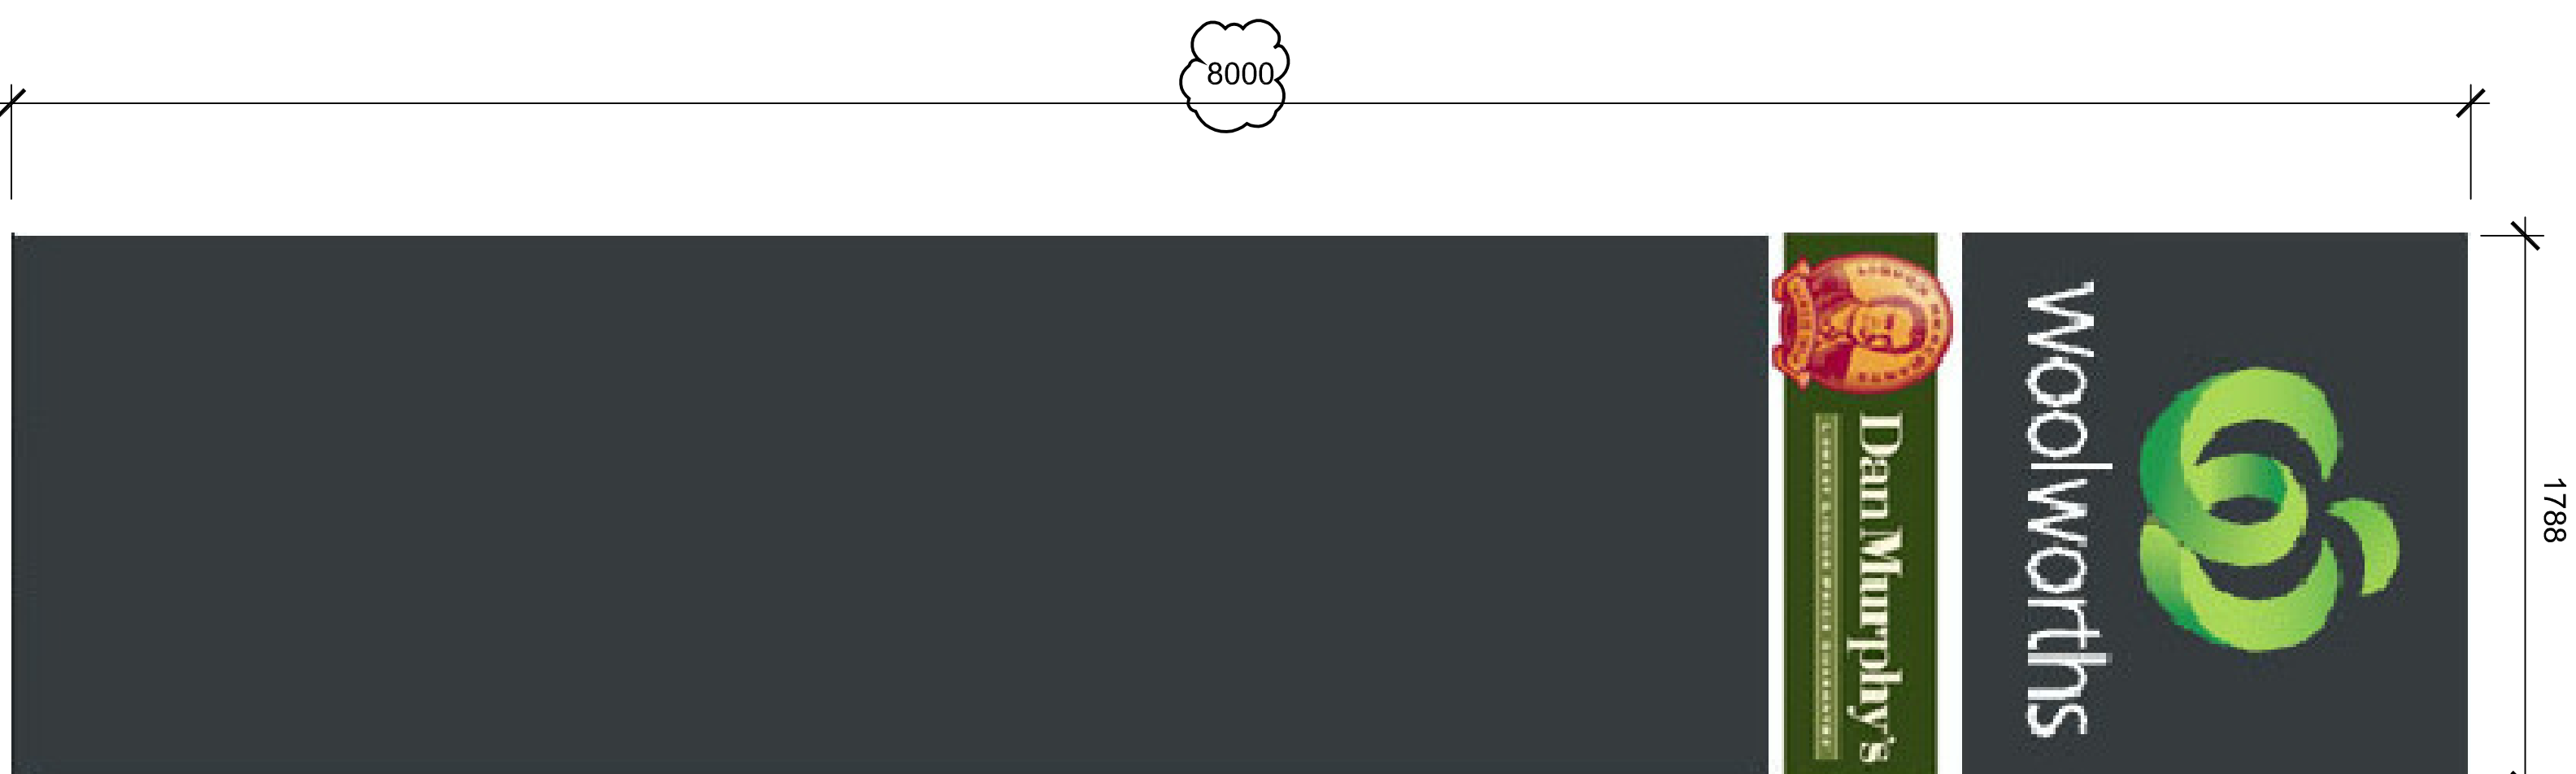[illegible]

**SIGN SP1 - SIGNAGE PYLON TYPE ( 3 SIDED SIGN)**

SCALE 1:20

SEE SITE PLAN FOR LOCATION