



NORTH EASTERN ELEVATION SCALE 1:100

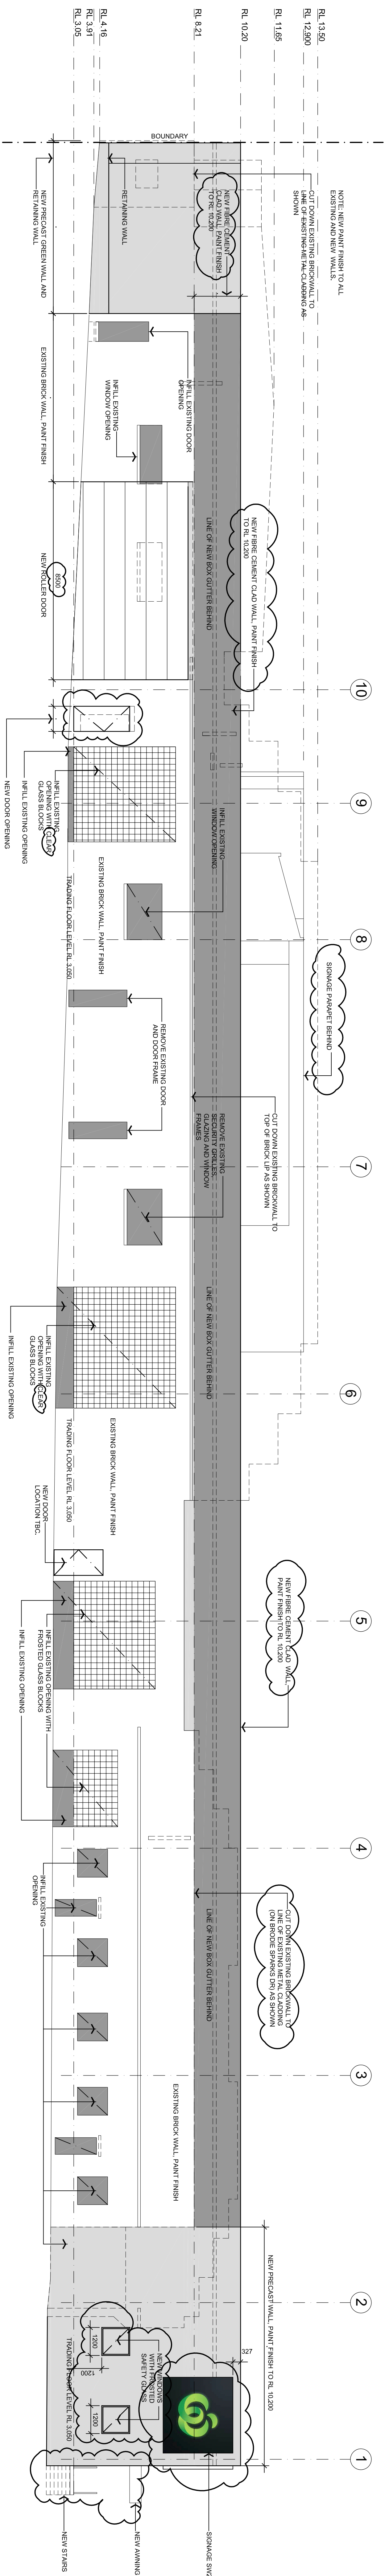

NORTH WESTERN ELEVATION
SCALE 1:100

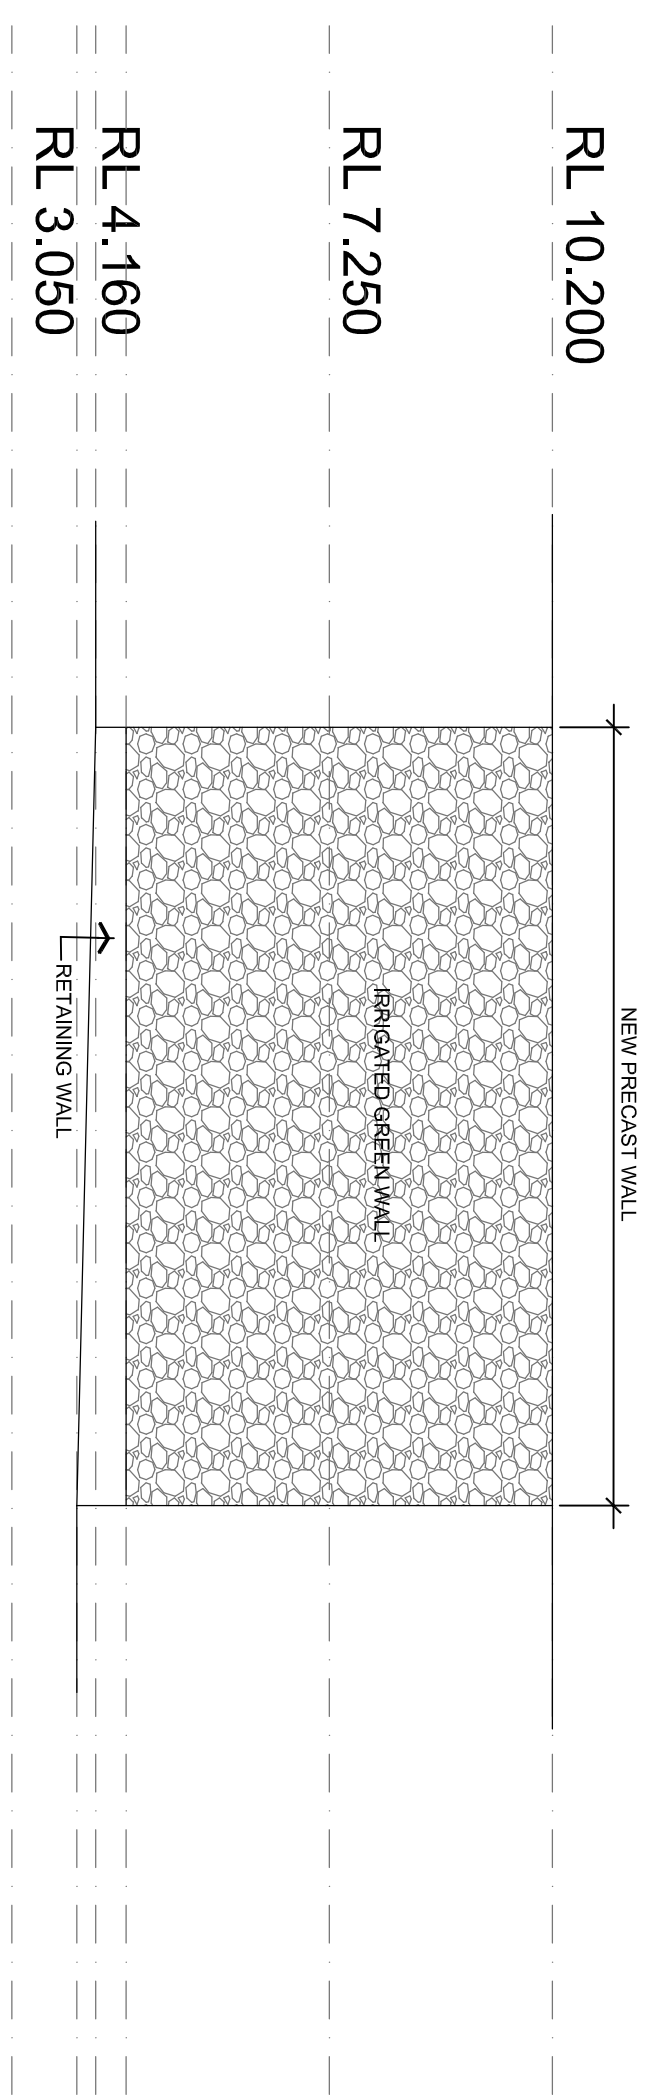

NORTH ELEVATION, GREEN WALL

architectural interior design project management									
PRELIMINARY DRAWINGS									
NOT FOR CONSTRUCTION OR CONSTRUCTION PERMIT PURPOSES									
1. 1/18 Woolworth of Cowi Nelsi Nrv 2055									
2. 02966566									
3. 02966566									
159. 02966									