


PROPOSED AUBURN  
COMMUNITY HUB  
838 sqm (footprint)

NEW  
AUBURN  
HOSPITAL

AUBURN COMMUNITY HUB  
auburn, nsw

- Existing Trees to be retained
- Large Native Evergreen Tree Planting
- Large Evergreen / Deciduous Feature Tree Planting
- Small Evergreen / Deciduous Tree Planting
- Medium Height Shrub / Hedge Planting
- Native Grasses and Groundcover Planting
- P1 Paving Type 1 - 40 x 400 x 300mm unit pavers  
Urbanstone 300 Series in honed/shotblast finish  
Colour: 'PCC Grey' (700M) Pattern: stretcher bond
- P2 Paving Type 2 - 40 x 400 x 300mm unit pavers  
Urbanstone 300 Series in honed/shotblast finish  
Colour: 'Gunmetal' (206M) Pattern: stretcher bond
- BS1 BS1/BS2 Bench Seat as specified
- LB1 LB1 Litter Bin as specified

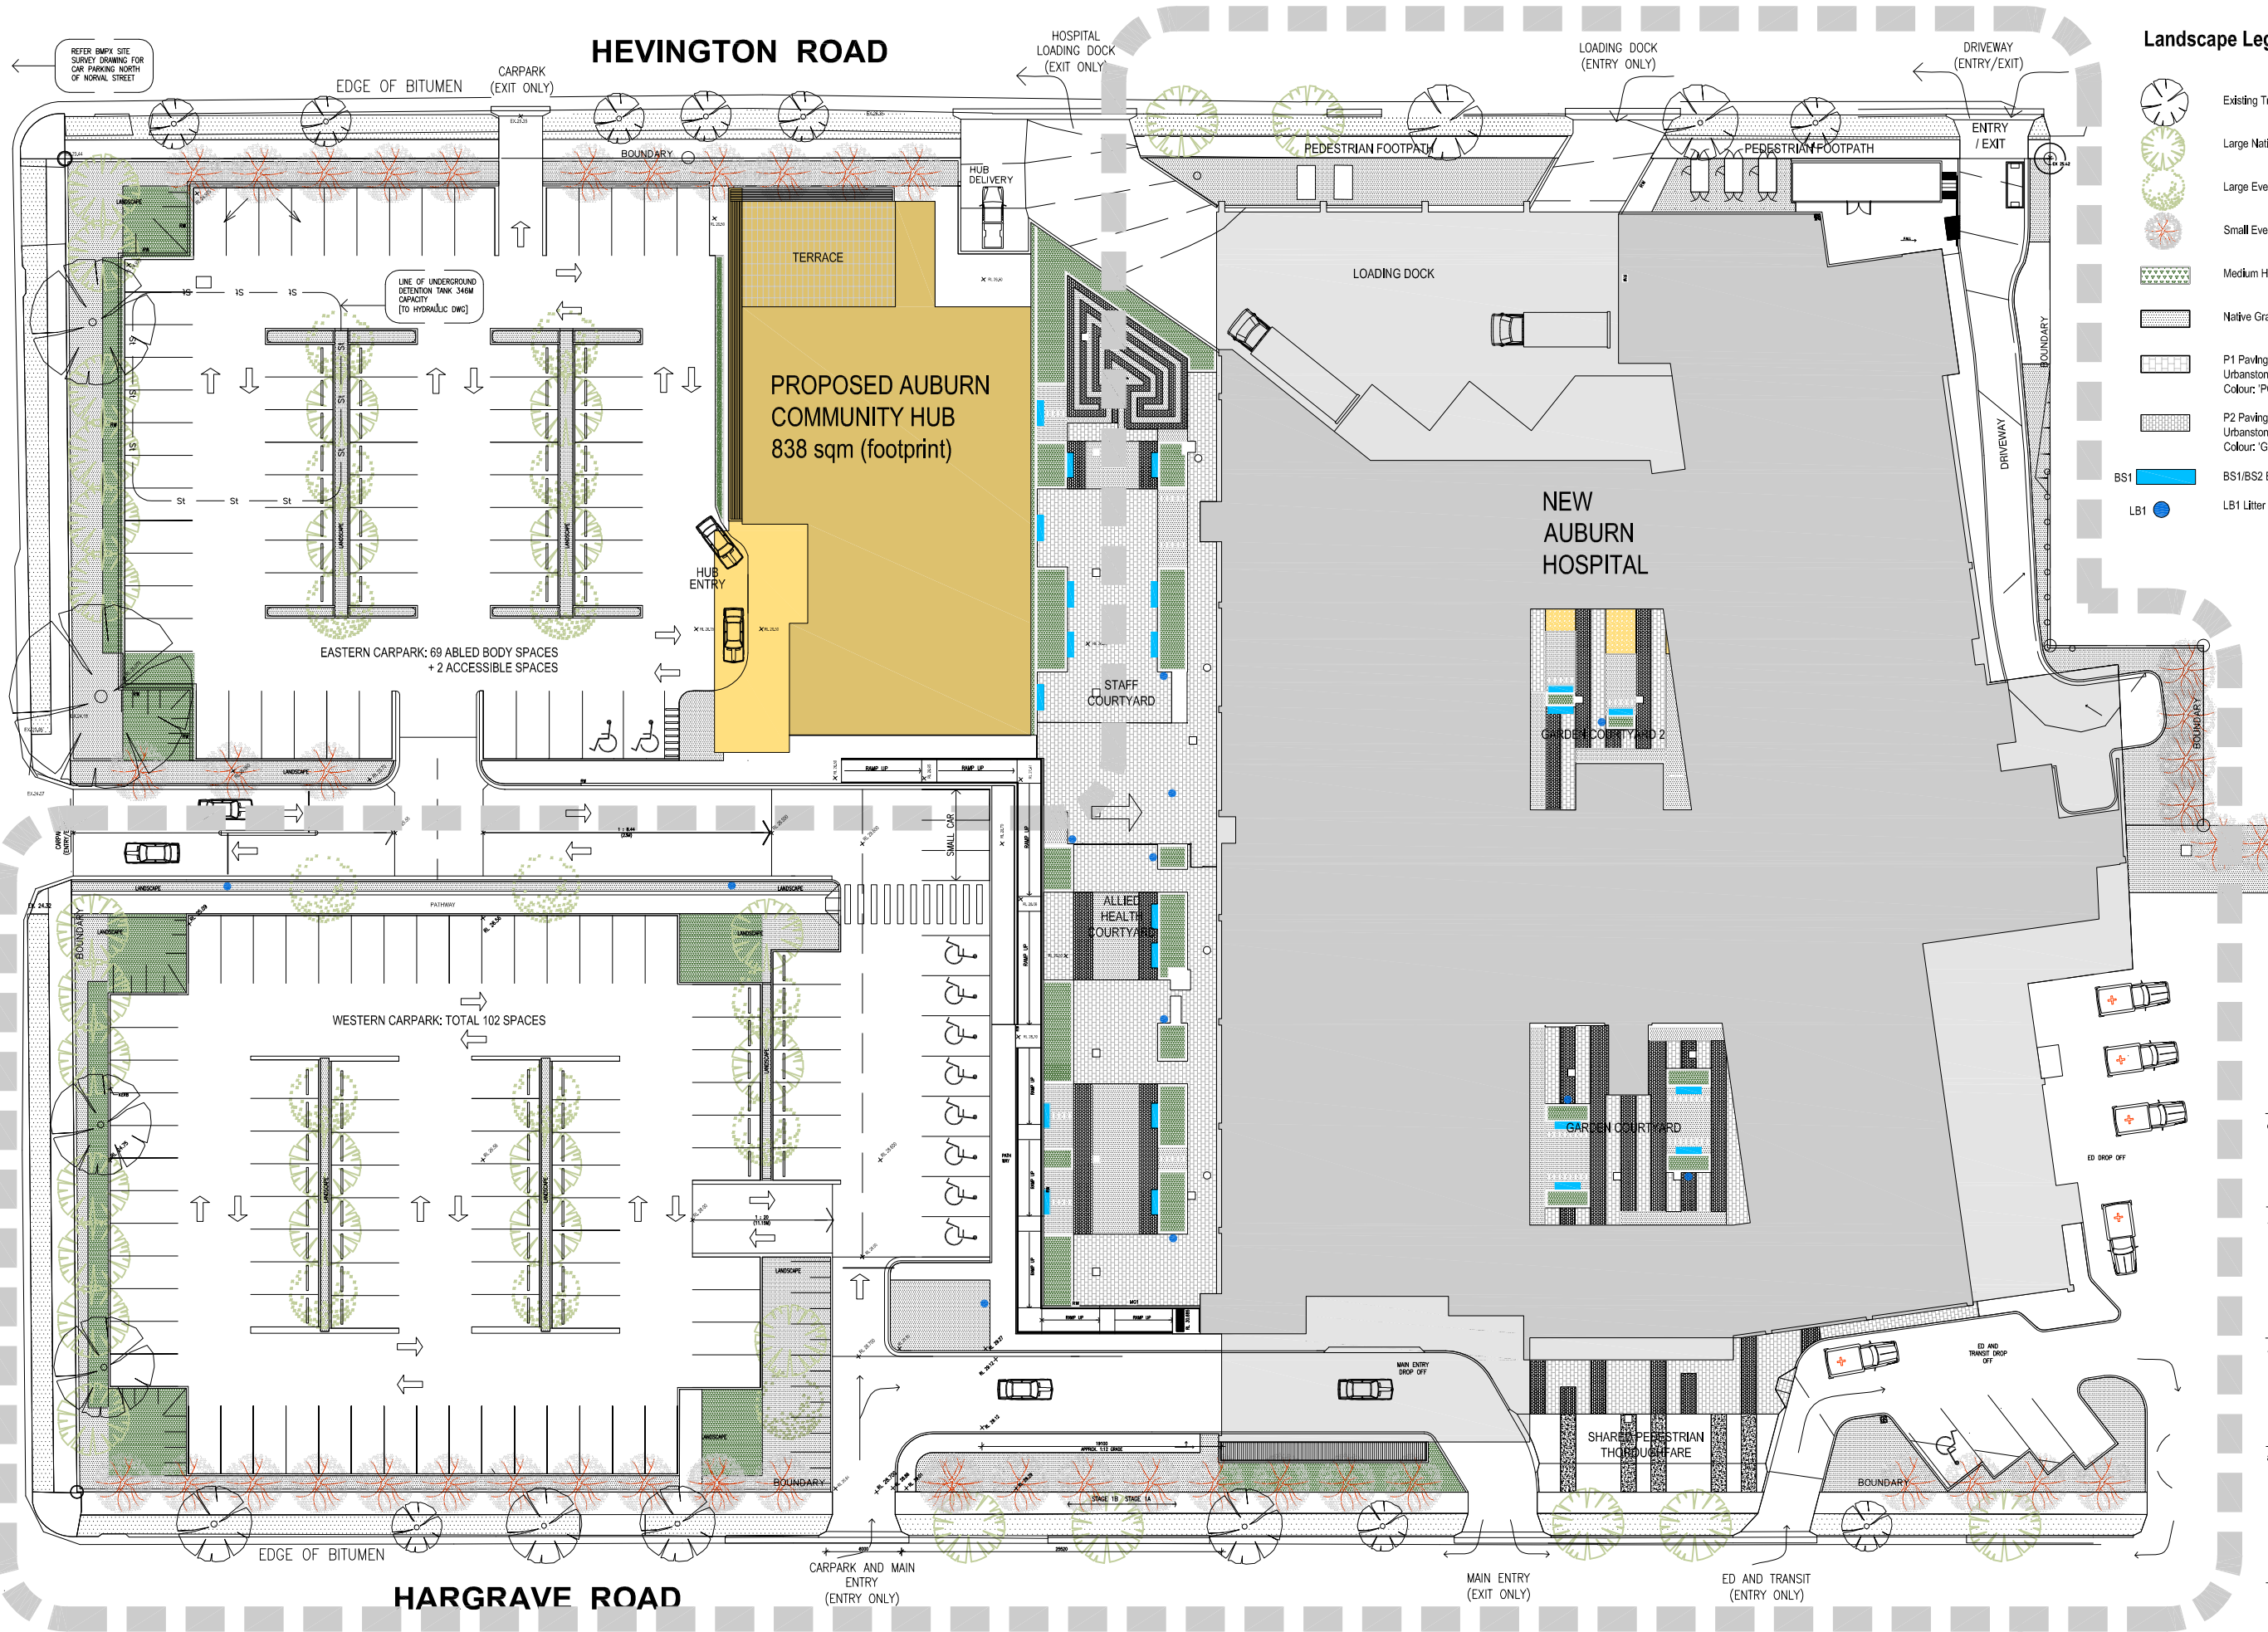

NB: AUBURN HOSPITAL AS  
PER PREVIOUS D.O.P  
SUBMISSION. SHOWN HERE  
FOR CONTEXT ONLY

client  
**SYDNEY WEST**  
AREA HEALTH SERVICES | NSW HEALTH


client's project manager  
**CAPITAL INSIGHT**  
Feasibility & Planning • Property Advisory  
Project Strategy • Delivery

design + construct contractor  
**Brookfield  
MULTIPLEX**

architect + health planner  
**silver thomas hanley**  
HEALTH ARCHITECTURE

A-SK1

Drawing Title: SITE PLAN + LANDSCAPE  
Project No: 1976  
Date: 1-500 [A3]  
Scale: 27.08.09

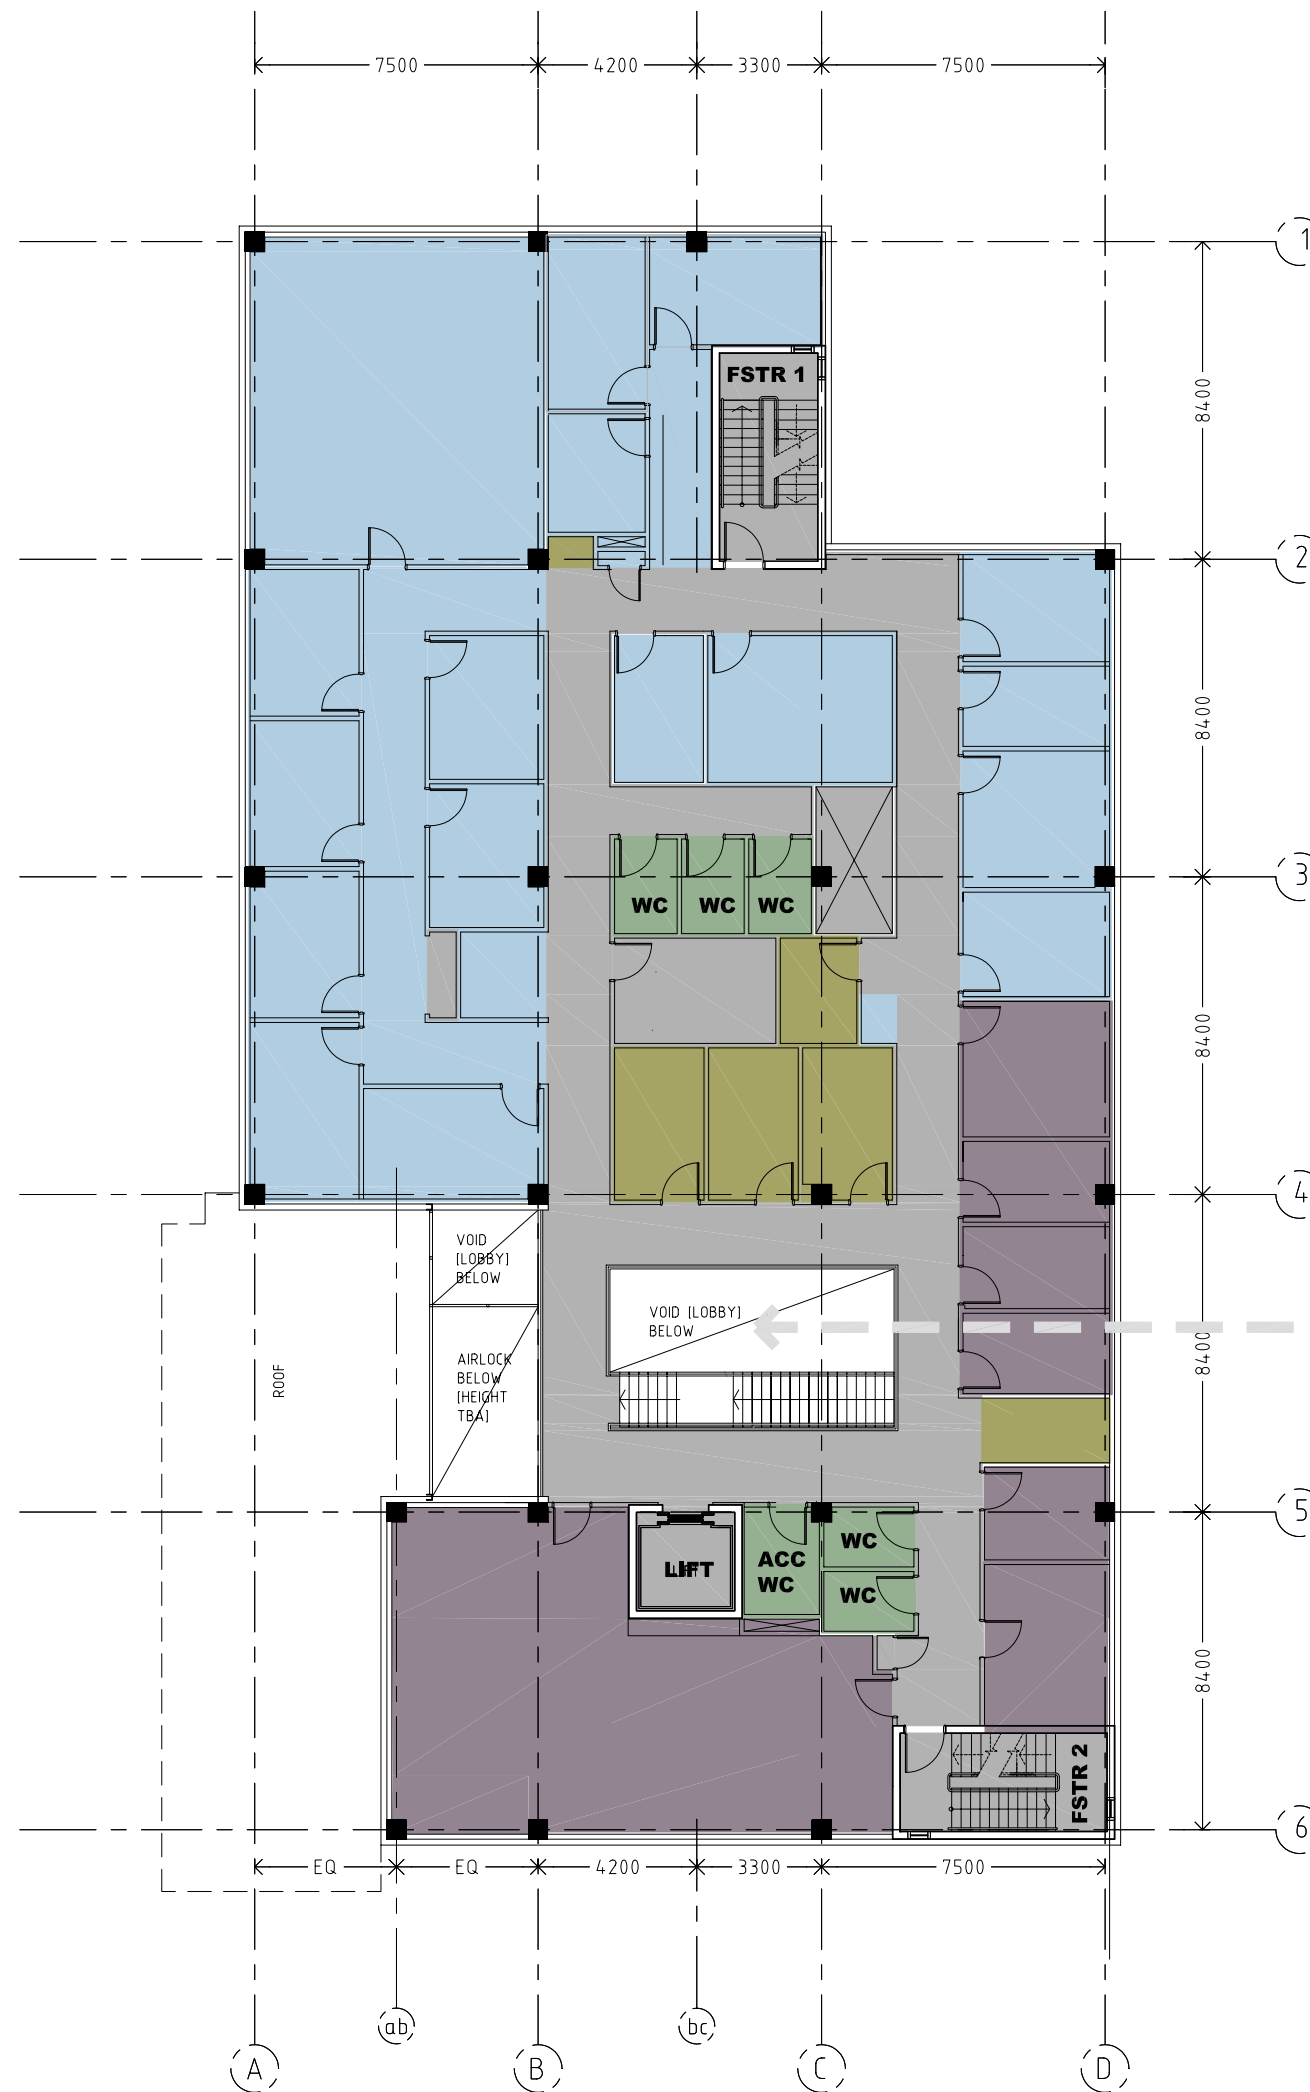

- LEGEND**
- AREAS -refer to Schedule of Accommodation
- Lobby/Reception/Waiting \*
  - Client Areas \*
  - Health One
  - Staff Area -PC & CH \*
  - Staff Area - Mental Health
  - Administration
  - Support Areas \*
  - Amenities \*
  - Travel/Engineering \*
  - \* Department occurs on this Level

ROOM LAYOUTS ARE INDICATIVE ONLY. ROOM LOCATIONS MAY CHANGE THROUGH DESIGN DEVELOPMENT

# AUBURN COMMUNITY HUB

auburn, nsw

client



client's project manager



design + construct contractor




architect + health planner



A-SK3



Drawing Title: LEVEL 2 FLOOR PLAN  
 Project No: 1976  
 Date: 03.09.09  
 Scale: 1-200

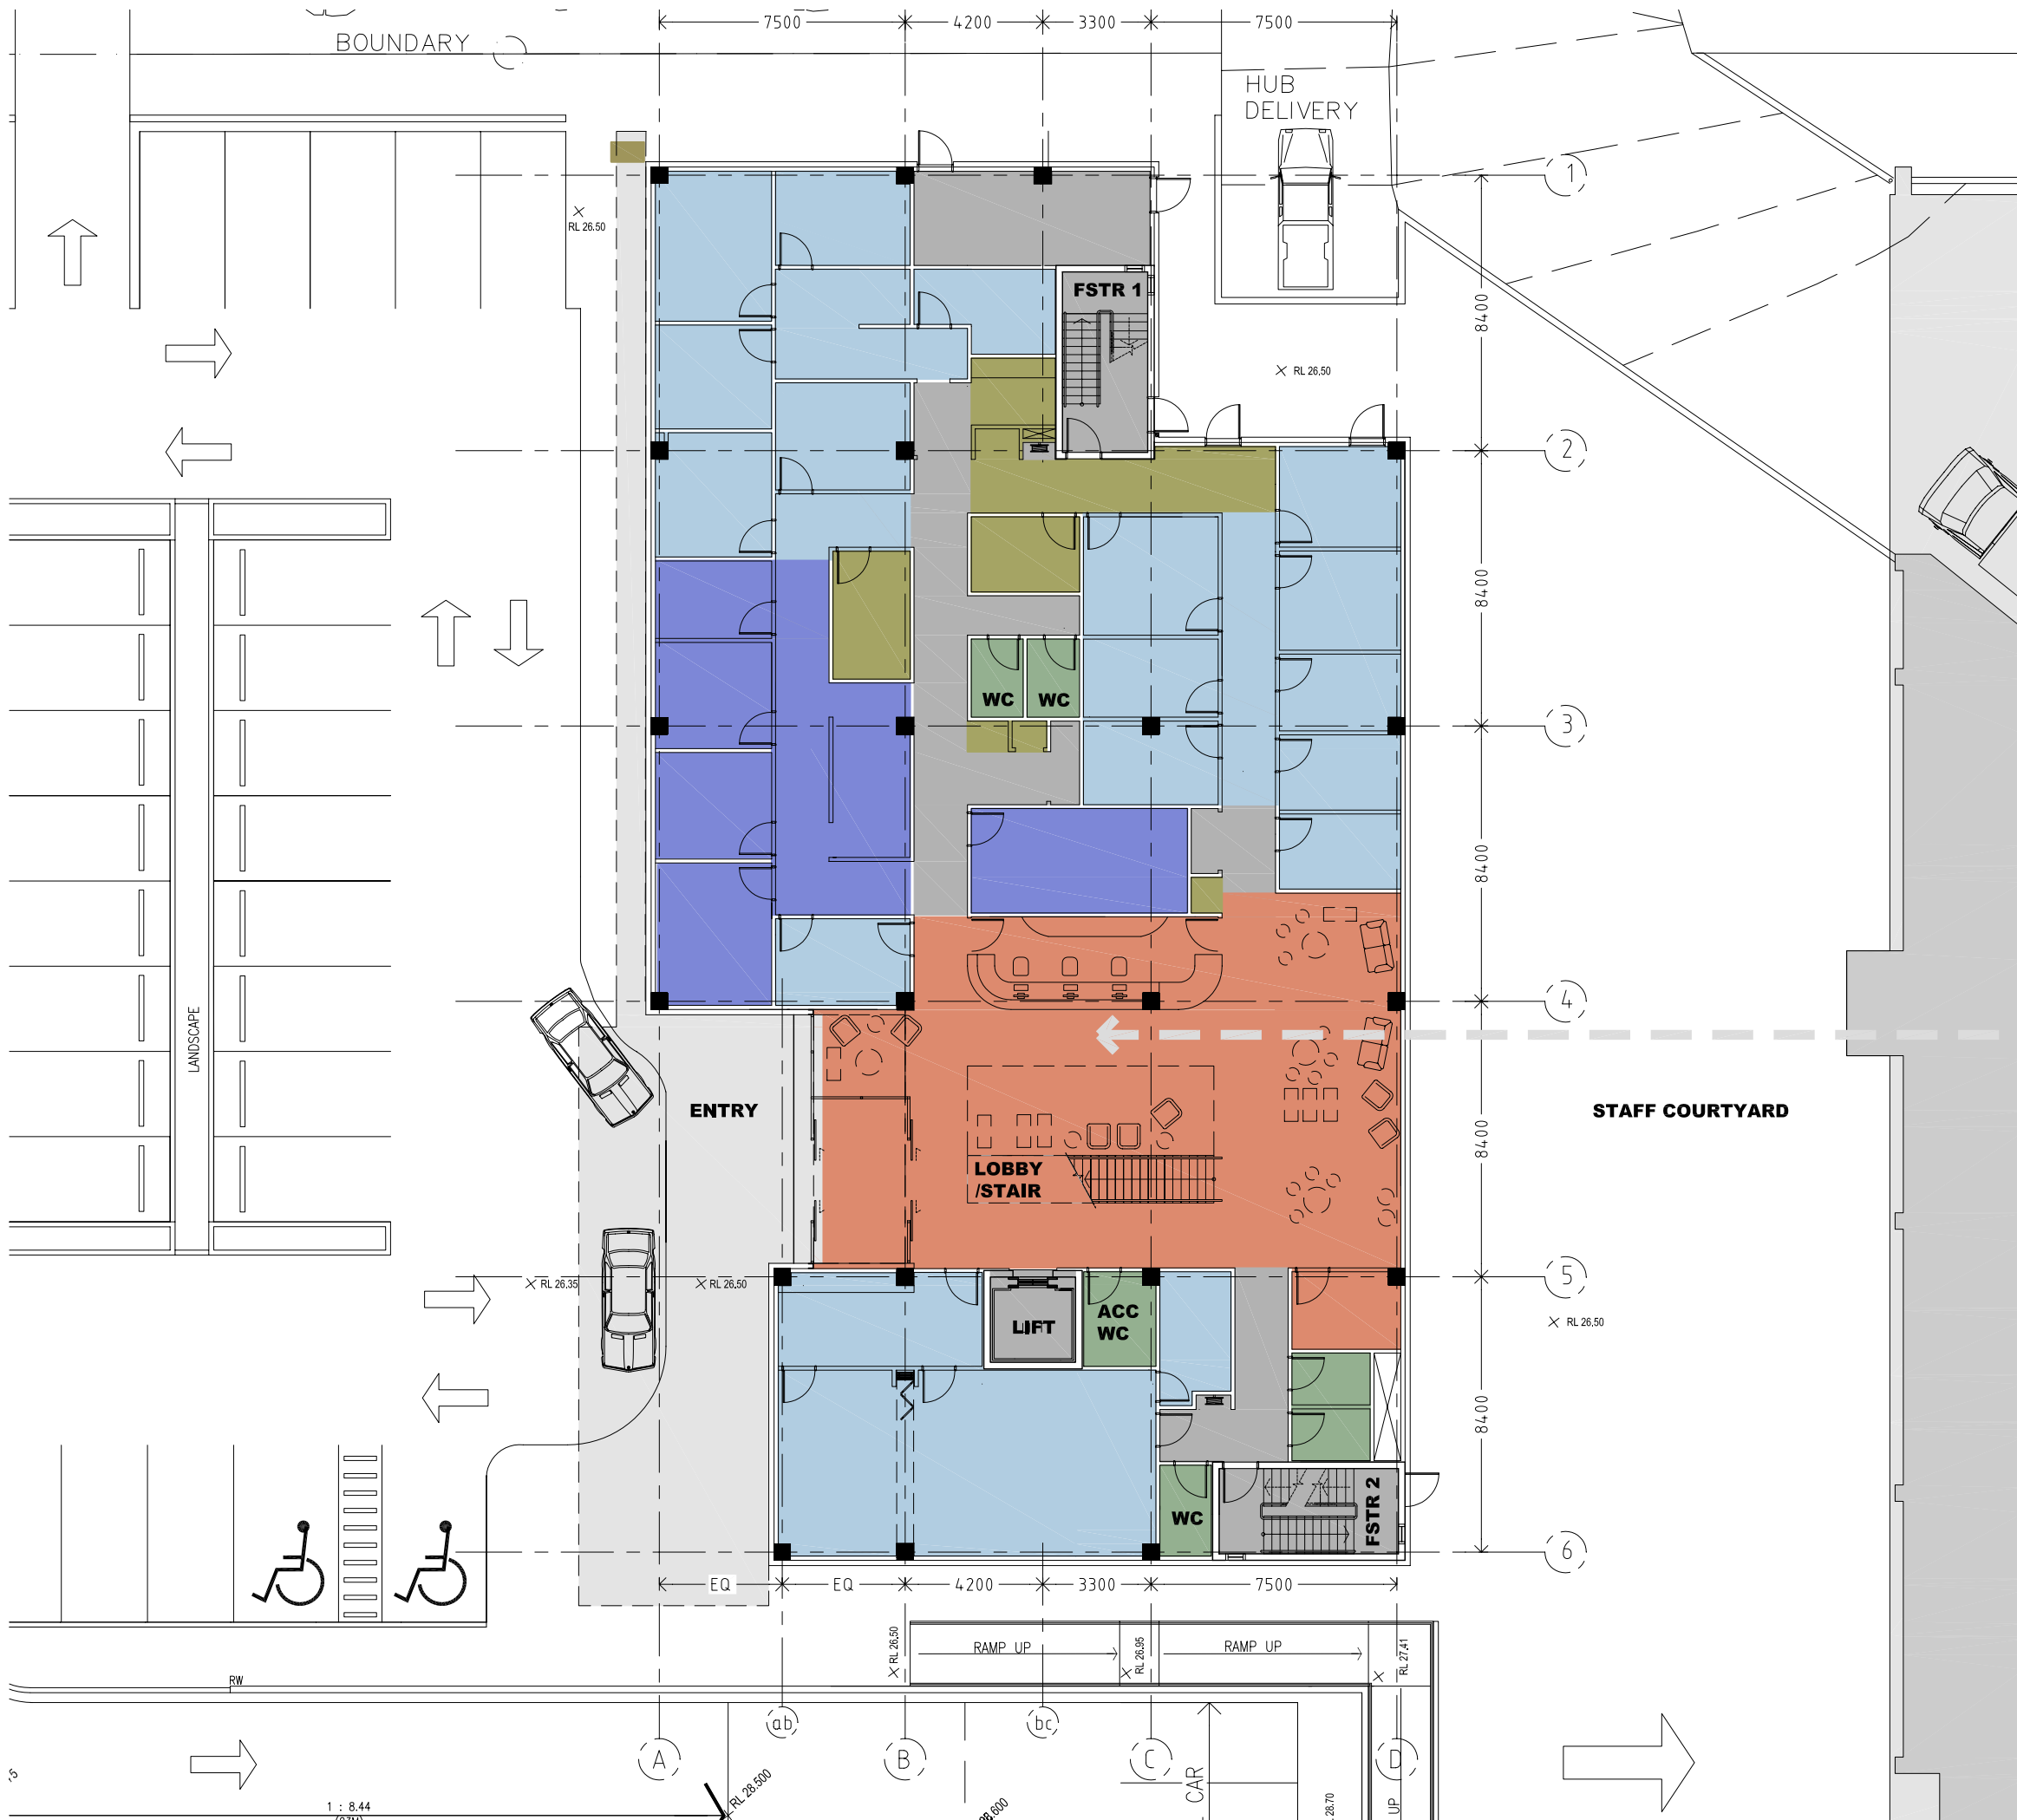

- LEGEND
- AREAS -refer to Schedule of Accommodation
- Lobby/Reception/Waiting \*
  - Client Areas \*
  - Health One \*
  - Staff Area -PC & CH
  - Staff Area - Mental Health
  - Administration
  - Support Areas \*
  - Amenities \*
  - Travel/Engineering \*
  - \* Department occurs on this Level

ROOM LAYOUTS ARE  
INDICATIVE ONLY. ROOM  
LOCATIONS MAY CHANGE  
THROUGH DESIGN  
DEVELOPMENT

# AUBURN COMMUNITY HUB

auburn, nsw

client



client's project manager



design + construct contractor



architect + health planner



## A-SK2



Drawing Title: LEVEL 1 FLOOR PLAN  
Project No: 1976  
Date: 03.09.09  
Scale: 1-200 [A3]





- LEGEND
- AREAS -refer to Schedule of Accommodation
- Lobby/Reception/Waiting \*
  - Client Areas
  - Health One
  - Staff Area -PC & CH \*
  - Staff Area - Mental Health \*
  - Administration \*
  - Support Areas \*
  - Amenities \*
  - Travel/Engineering \*
- \* Department occurs on this Level

ROOM LAYOUTS ARE  
INDICATIVE ONLY. ROOM  
LOCATIONS MAY CHANGE  
THROUGH DESIGN  
DEVELOPMENT

# AUBURN COMMUNITY HUB

auburn, nsw

client  
SYDNEY WEST AREA HEALTH SERVICE | NSW HEALTH

client's project manager  
Capital Insight

design + construct contractor  
Brookfield MULTIPLEX

architect + health planner  
SILVER THOMAS HANLEY

A-SK4

Drawing Title: LEVEL 3 FLOOR PLAN  
Project No: 1976  
Date: 03.09.09  
Scale: 1-200 [A3]